


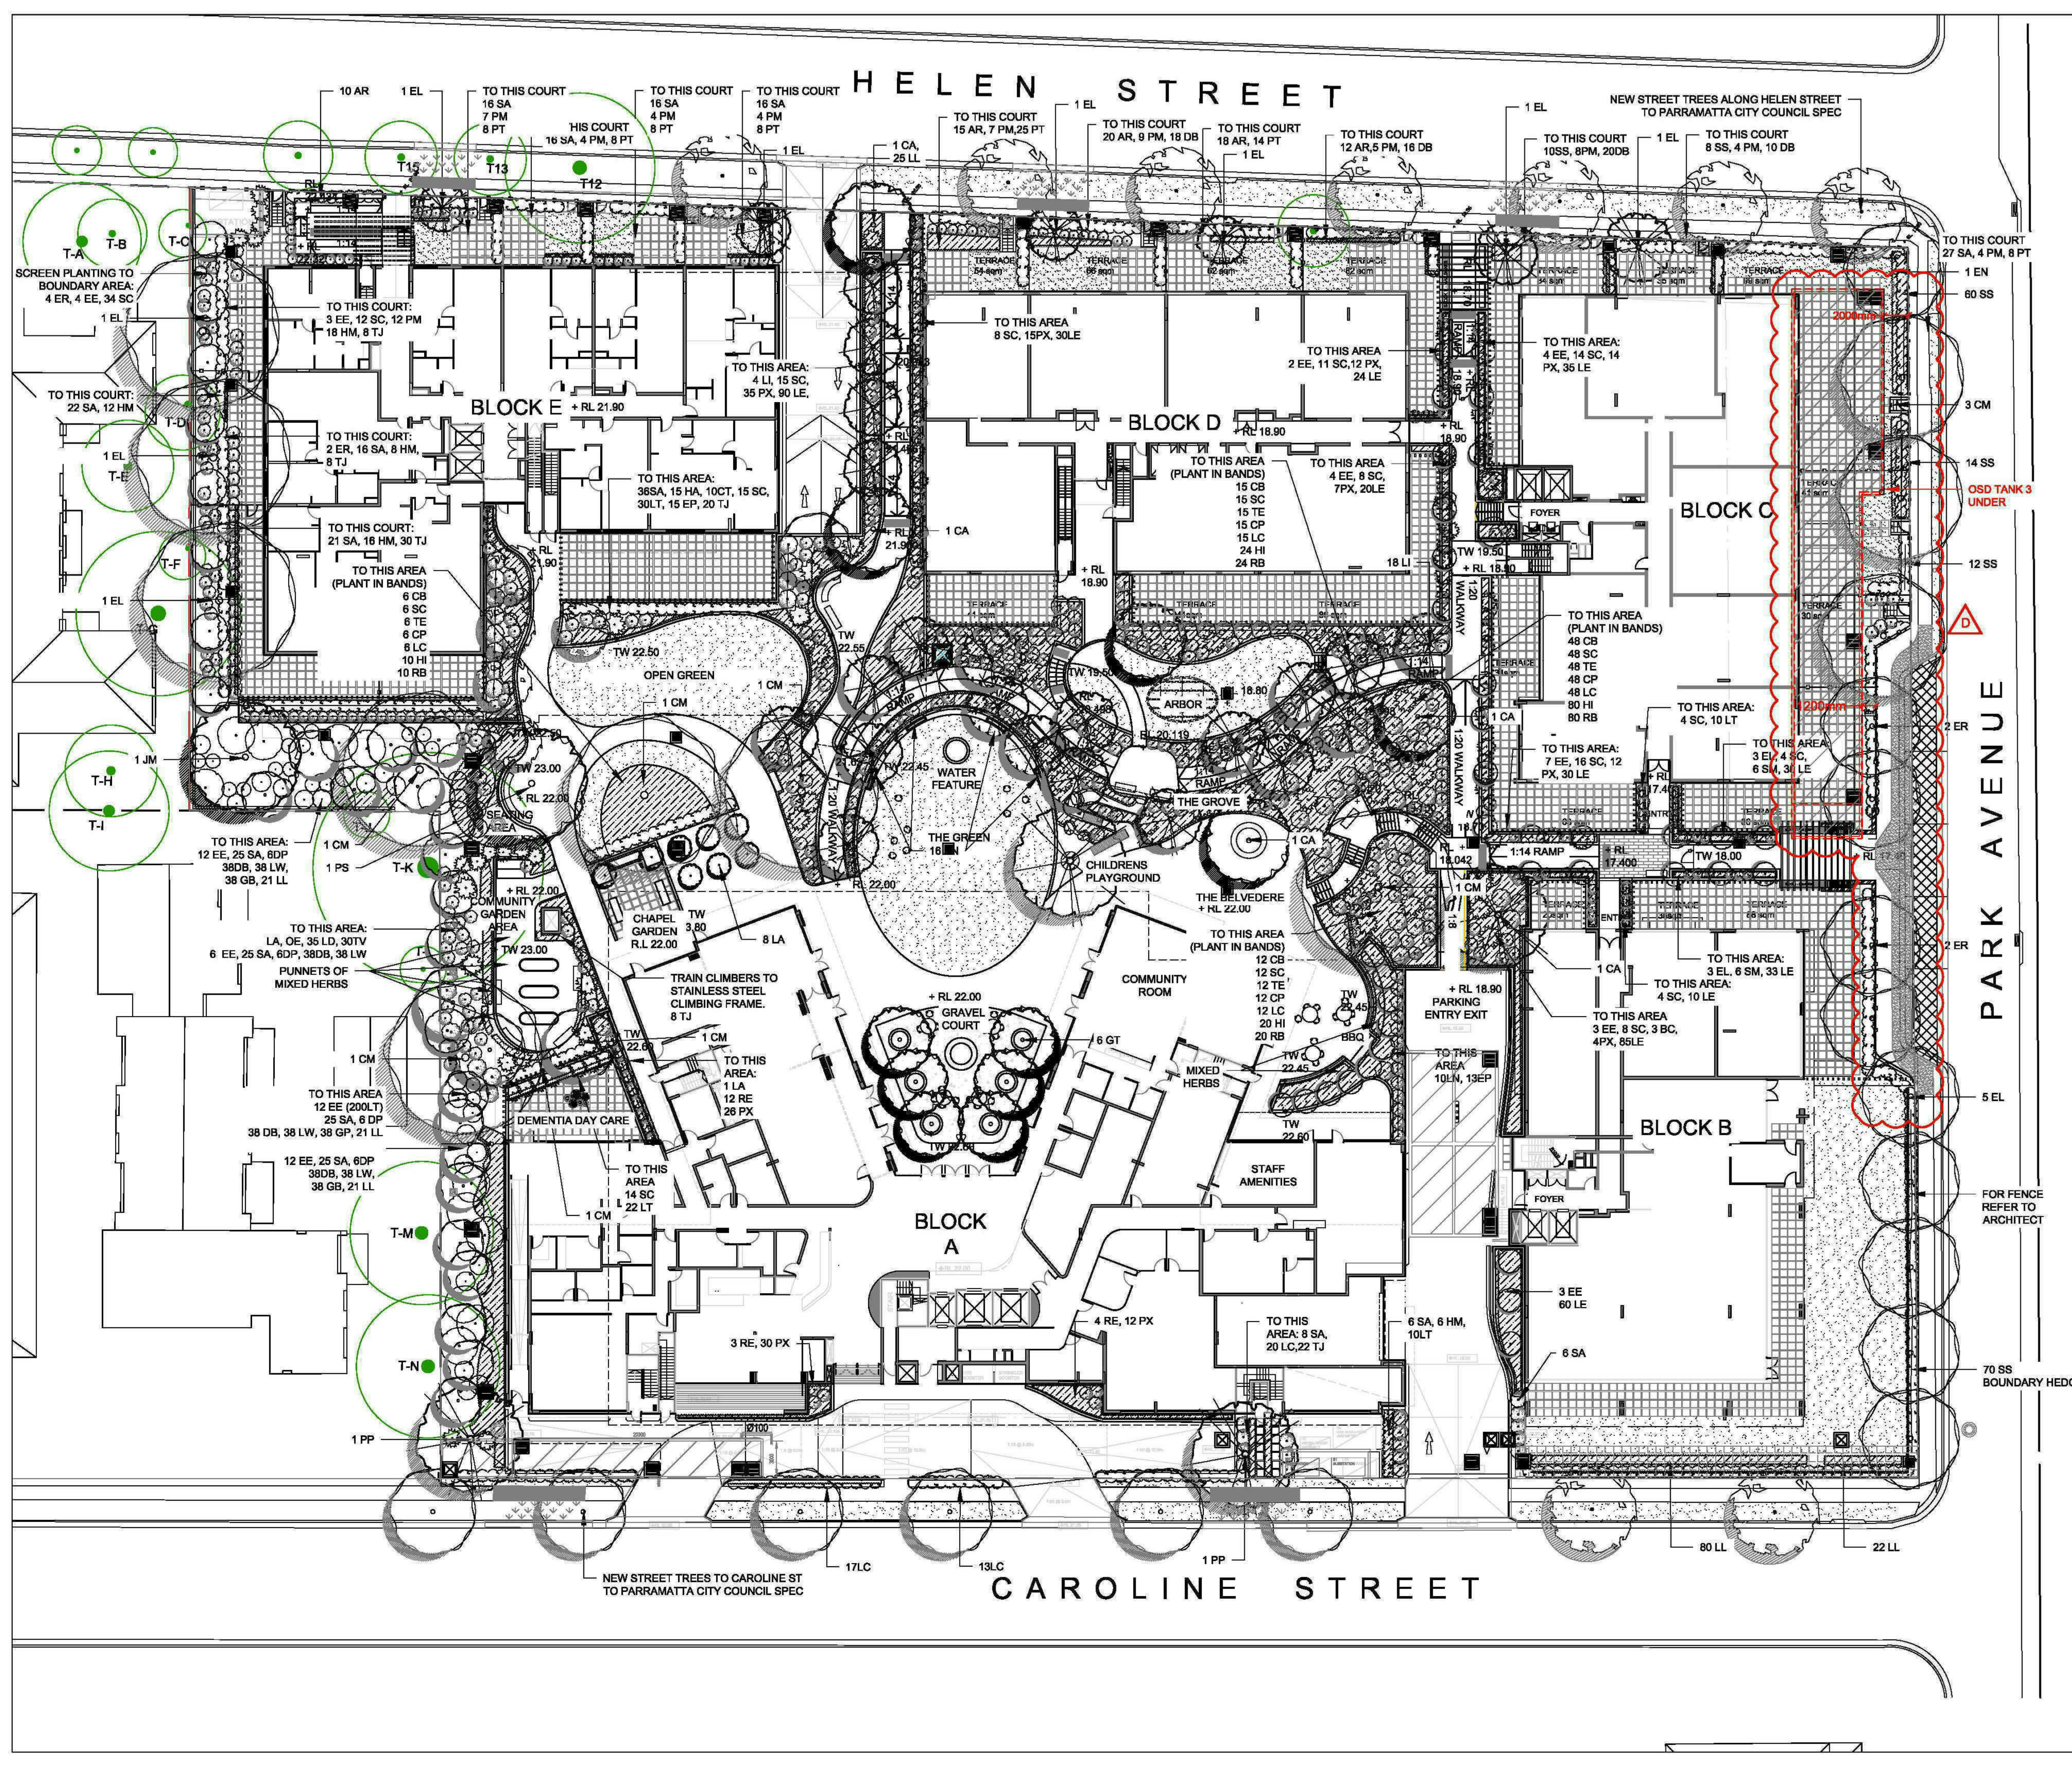

NOTES:

- Figured dimensions shall be taken in preference to scaling.
- The contractor shall check all dimensions on site before commencing work.

PLANT SCHEDULE

ID	BOTANICAL NAME	COMMON NAME	MATURE HEIGHT (m)	SIZE	QTY
TREES					
CA	<i>Casuarina acutirostris</i>	Tuckeroo	8m	100LT	5
CM	<i>Corymbia maculata</i>	Spotted gum	25m	100LT	17
EE	<i>Elaeocarpus eumundi</i>	Quandong	8m	75LT/200LT	76
EL	<i>Elaeocarpus laevis</i> 'Little Spotted'	Little spotted gum	7.5m	75LT	17
ER	<i>Elaeocarpus reticulatus</i>	Bluetree ash	6m	75LT	6
GT	<i>Gleditsia plicata</i> 'Sunburst'	Golden Honey Locust	7m	200LT	6
JM	<i>Jacaranda mimosifolia</i>	Jacaranda	12m	200LT	1
LA	<i>Laurel nobile</i>	Bay tree	6m	75LT	11
OE	<i>Olea europaea</i>	European olive	3m	75LT	1
PF	<i>Pinus calycina</i> 'Frontier'	Frontier calleryana pear	4m	75LT	4
PP	<i>Persea pacifica</i>	Persian ironwood	7m	200LT	2
PS	<i>Pistachia persica</i>	Chinese pistachio	8m	200LT	1
LI	<i>Lagotis indica</i>	Cape Myrtle	7m	100LT	22
GO	<i>Cordyline australis</i>	Cabbage Palm	10m	200LT	2
SHRUBS					
AP	<i>Artemisia arbuscula</i> 'Powers Castle'	Wormwood	1m	140mm	20
AR	<i>Acrocalymma</i> 'Red Top'	Red topped lily pilli	2.5m	200mm	129
BY	<i>Baccharis yuccoides</i>	Mexican lily	1m	200mm	4
CB	<i>Callistemon</i> 'Great Balls of Fire'	Great balls of fire bottlebrush	1.5m	200mm	81
CT	<i>Cupressus</i> 'Tyr nix'	Tiny nix	0.4m	150mm	16
DP	<i>Dodonaea viscosa</i> 'Purpurea'	Purple hop bush	0.7m	200mm	24
EP	<i>Escallonia</i> 'Pink Pixie'	Pink pixie escallonia	2.5m	100mm	28
GA	<i>Gardenia augusta</i>	Gardenia	1m	200mm	20
HM	<i>Hydrangea macrophylla</i>	Hydrangea	1.5m	150mm	60
LC	<i>Longitarsus</i> 'China Pink'	China doll fringe flower	1m	150mm	131
PM	<i>Philadelphus</i> 'Miss Muffet'	Miss Muffet philadelphus	0.5m	150mm	77
PX	<i>Philadelphus</i> 'Xanadu'	Xanadu philadelphus	1m	150mm	169
RE	<i>Rapanea</i> 'eximia'	Lady palm	1.5m	150mm	31
SA	<i>Strydom australis</i> 'Aussie Southern'	Aussie southern lily pilli	3m	150mm	360
SC	<i>Strydom</i> 'Cascade'	Pink flowering lily pilli	4m	200mm	319
SM	<i>Sprengeliana</i>	Flower bush	1.5m	150mm	27
SS	<i>Strydom australis</i> 'Select'	Select lily pilli	3m	200mm	206
VE	<i>Viburnum odoratissimum</i> 'Emerald Lustre'	Emerald lustre viburnum	2m	200mm	26
KN	<i>Kliphopha</i> 'Red Hot Poker'	Red hot poker	0.9m	200mm	16
GROUNDCOVERS					
DB	<i>Dianella argentea</i>	Wandering lily	0.3m	100mm	218
GP	<i>Grevillea</i> 'Phoebia Royal Mantle'	Grevillea	0.2m	100mm	38
HI	<i>Helichrysum italicum</i>	Curr plant	1m	100mm	268
LD	<i>Lavandula dentata</i>	French lavender	0.3m	100mm	55
LE	<i>Leptosiphon</i> 'Evergreen giant'	Giant linop	0.5m	100mm	487
LM	<i>Lomandra longifolia</i>	Mat rush	0.5m	100mm	189
LT	<i>Lomandra</i> 'Tank's'	Fine leaf mat rush	0.4m	100mm	92
LW	<i>Lomandra confertifolia</i> 'Wingara'	Wingara lomandra	300mm	100mm	152
PH	<i>Phormium tenax</i> 'Ridgway'	Red new zealand flax	0.4m	100mm	40
PT	<i>Pachysandra terminalis</i>	Japanese spurge	0.2m	100mm	137
RB	<i>Rosemaria officinalis</i> 'Blue lagoon'	Blue Rosemary	800mm	100mm	148
RI	<i>Rosemaria officinalis</i> 'Irene'	Rosemary lrene	700mm	100mm	40
TJ	<i>Trachyspermum jasminoides</i>	Star Jasmine	1m	100mm	96
TV	<i>Tulbaghia violacea</i>	Society Garlic	0.3m	100mm	50
JC	<i>Juniperus conferta</i>	Shore Juniper	0.2m	200mm	40

NOTE

Planting quantities shown on plan take precedence over quantities shown on this schedule.

Planting design and pot sizes subject to change and detailed design development.

Suggested planting as per Cumberland ecology report has been included where appropriate in the context of the sites intended usage.

D OSD TANK 3 & DROP OFF AMENDED 08.11.2015

C REVISED PLANTING 24.06.2015

B REVISED PLANTING TO PARK AVE 11.05.2015

A FOR DA 23.02.2015

ISSUE	DESCRIPTION	DATE
D	OSD TANK 3 & DROP OFF AMENDED	08.11.2015
C	REVISED PLANTING	24.06.2015
B	REVISED PLANTING TO PARK AVE	11.05.2015
A	FOR DA	23.02.2015

TaylorBrammer

TAYLOR BRAMMER LANDSCAPE ARCHITECTS PTY LTD
SYDNEY STUDIO
218 Oxford Street
Woodbine, NSW, 2205
T 61 2 9367 8666
E sydney@taylorbrammer.com.au

PROJECT:
MAYFLOWER
PARK AVENUE WESTMEAD


DRAWING TITLE:
LANDSCAPE PLANTING PLAN

CLIENT:
UNITED CARE AGEING

0 2.5 5 10 15m

SCALE: 1:200 (B1)
DATE: 20.12.2011
CHECKED: DMT
JOB NO: 12-0025
DRAWN: AL
DESIGNED: AL
LA06 D

Copyright of Taylor Brammer Landscape Architects Pty Ltd. ASB 81 088 724 988

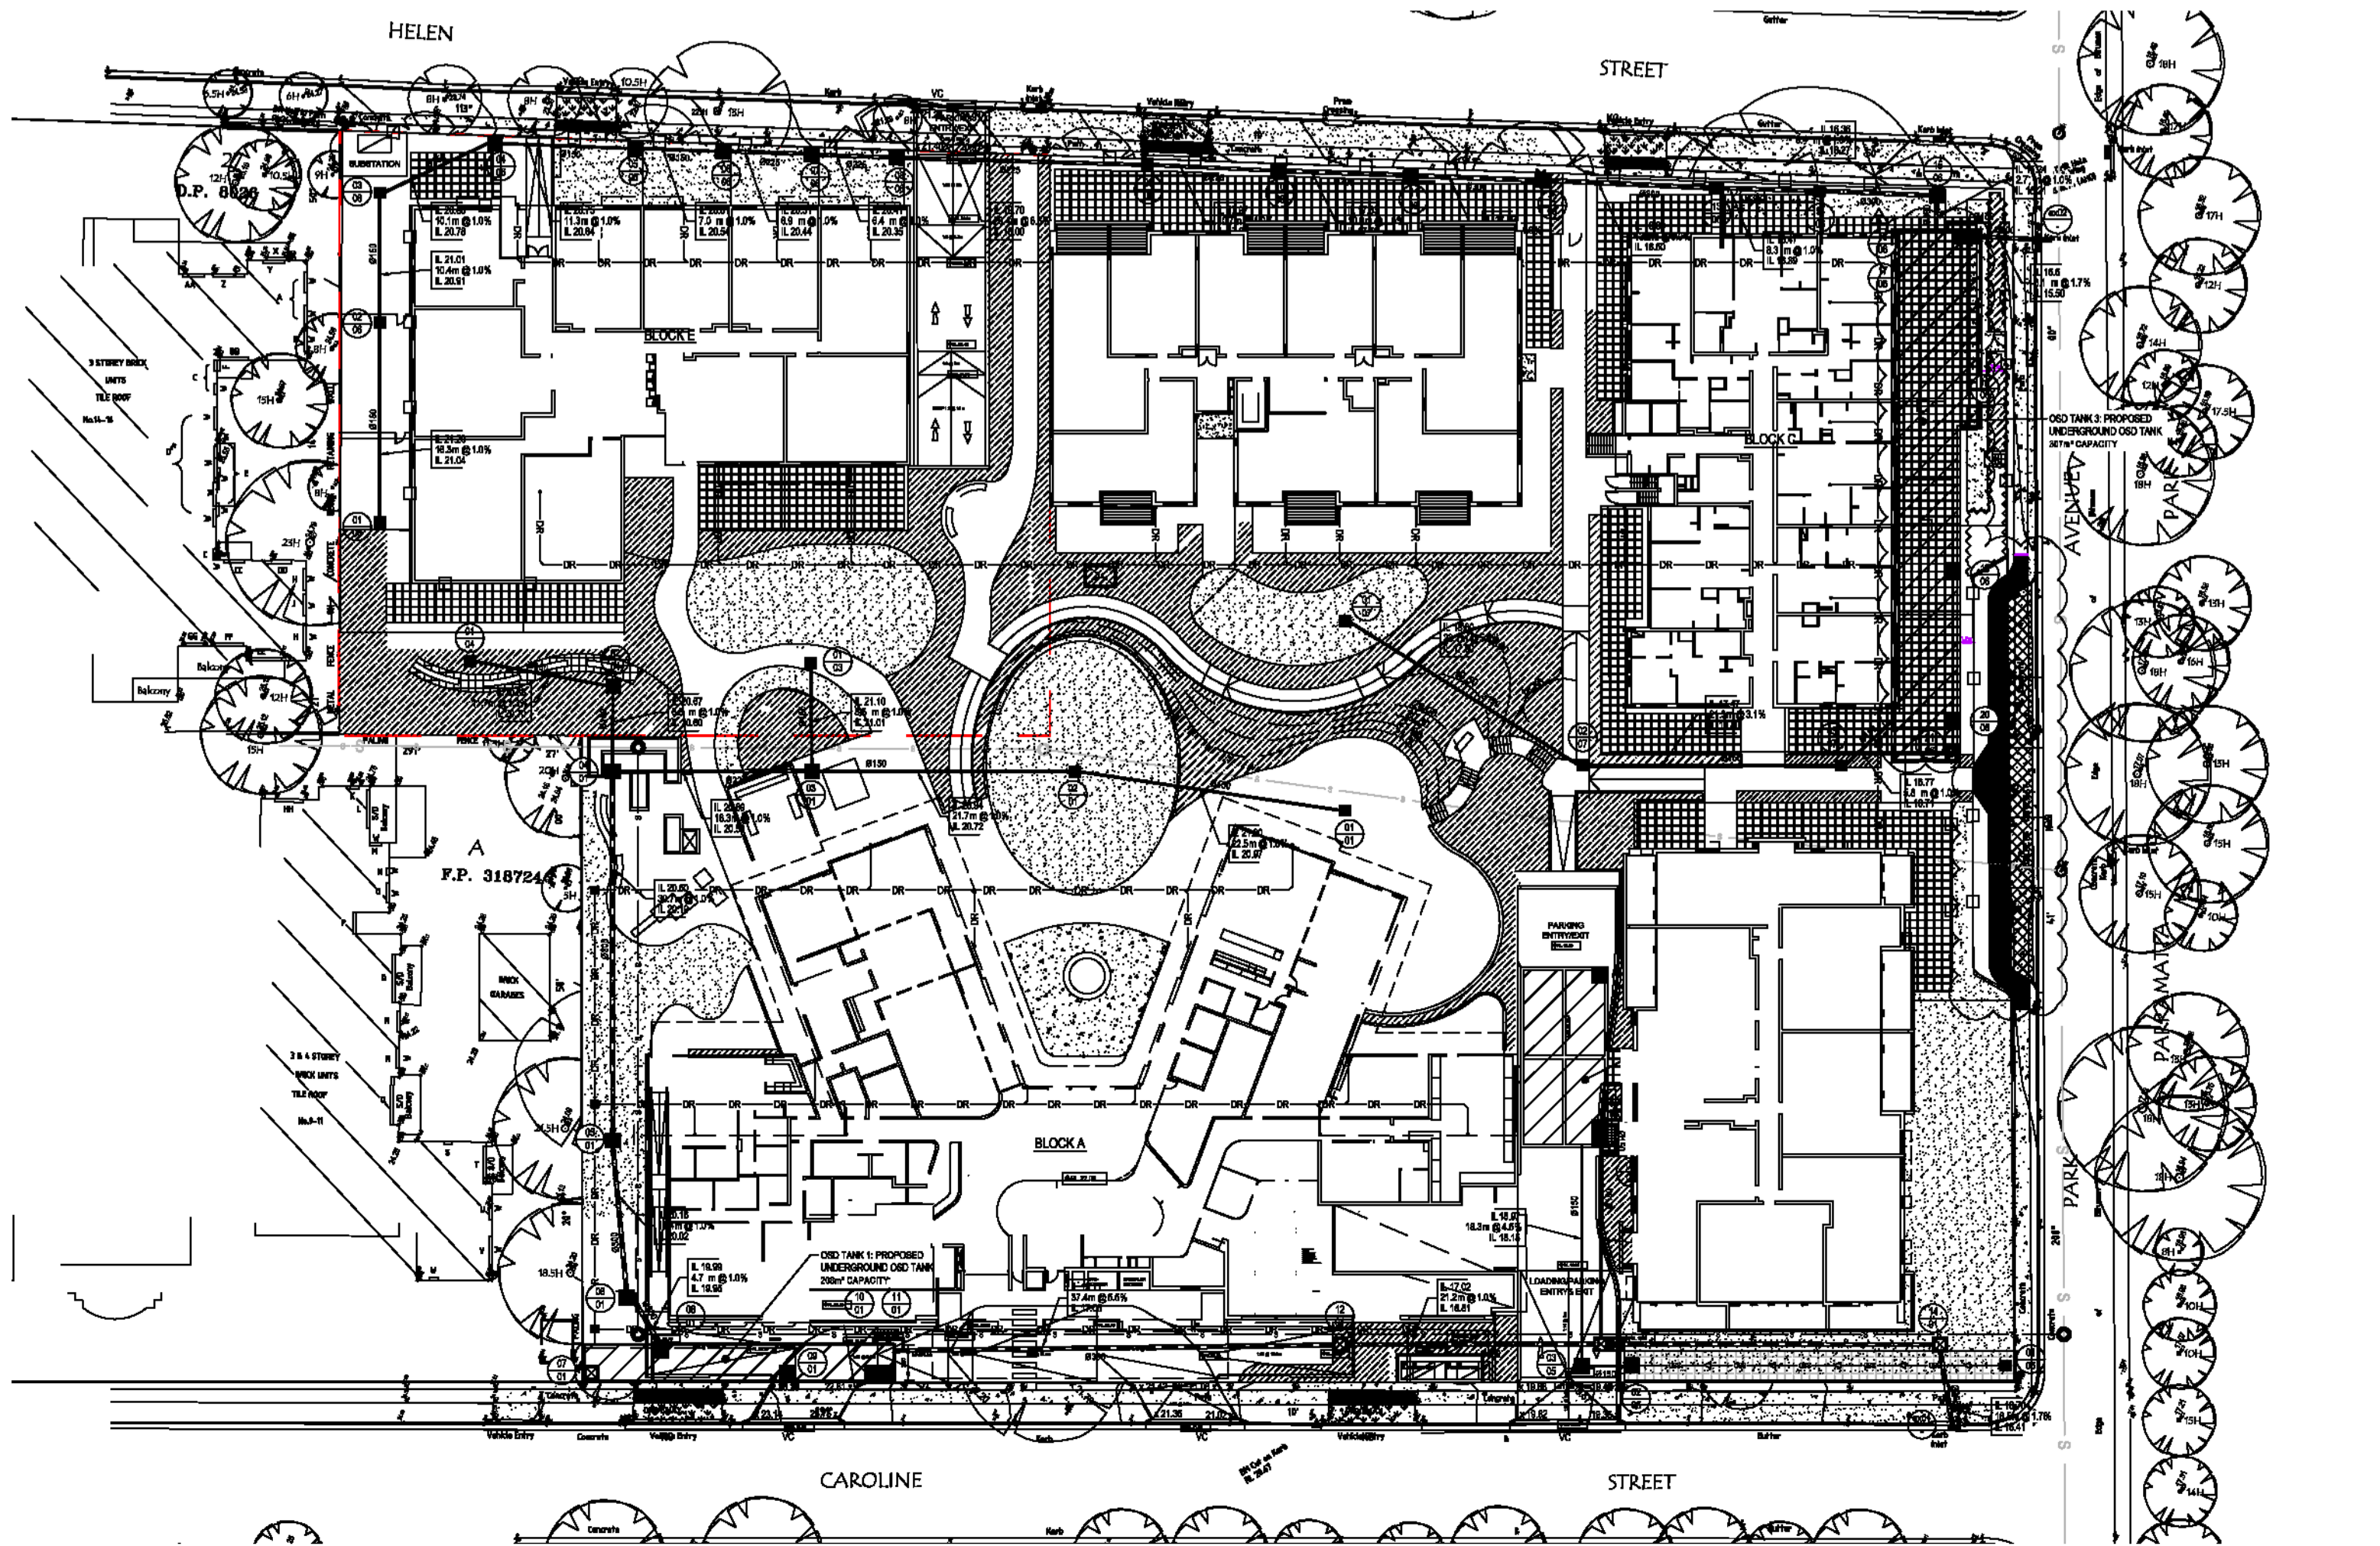


REV	DESCRIPTION	BY	APP	DATE	REV	DESCRIPTION	BY	APP	DATE
A	ISSUED FOR COORDINATION	CO	SB	15.01.14					
B	ISSUED FOR DA APPROVAL	JW	MAC	05.02.15					
C	ISSUED FOR DA APPROVAL	JW	MAC	05.02.15					
D	ISSUED FOR DA APPROVAL (COUNCIL COMMENT)	JW	MAC	16.02.15					
E	OSD TANK AND DROP OFF MARKED	BP	MAC	15.01.15					

© Copyright

UNITINGCARE AGEING
DESIGNED
DRAWN
APPROVED
SCALE @ A1
1:250
STATUS
DA APPROVAL
NOT FOR CONSTRUCTION

PROJECT
MAYFLOWER VILLAGE REDEVELOPMENT
WESTMEAD
TITLE
DETAIL CIVIL PLAN
PROJECT NO
108157-00 MIE101
REV
E

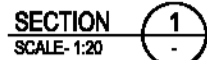


Plan view of OSD Tank 1. The diagram shows a rectangular tank with a rainwater tank at the left end. Key features include:

- Rainwater Tank:** Volume = 80m³.
- OSD Volume:** 208 m³.
- Dimensions:** Overall length 20300, width 10250. Internal dimensions include 22.75, 23.00, 23.20, 22.81, 23.14, and 22.75.
- Structural Details:** Reinforcement bars (DR) are shown along the top and bottom edges. A 1:16 slope is indicated at the right end.
- Scale:** 1:100.




-
- Diagram illustrating the dimensions and components of the mesh panel:
- LIFT HANDLE**: Indicated by a line pointing to the top edge of the panel.
 - 'LYSAGHT' MAXIMESH R3030 (HOT DIPPED GALVANISED) OR EQUIVALENT FRONT AND SIDE PANELS**: Labeled on the mesh panel.
 - 800 MAX**: Dimension for the width of the panel.
 - 800 MAX**: Dimension for the height of the panel.

PROJECT	MAYFLOWER VILLAGE REDEVELOPMENT WESTMEAD		NORTH 
TITLE	OSD PLAN & DETAILS SHEET 1	PROJECT No 108157-00	DRAWING No MIE201
			REV E

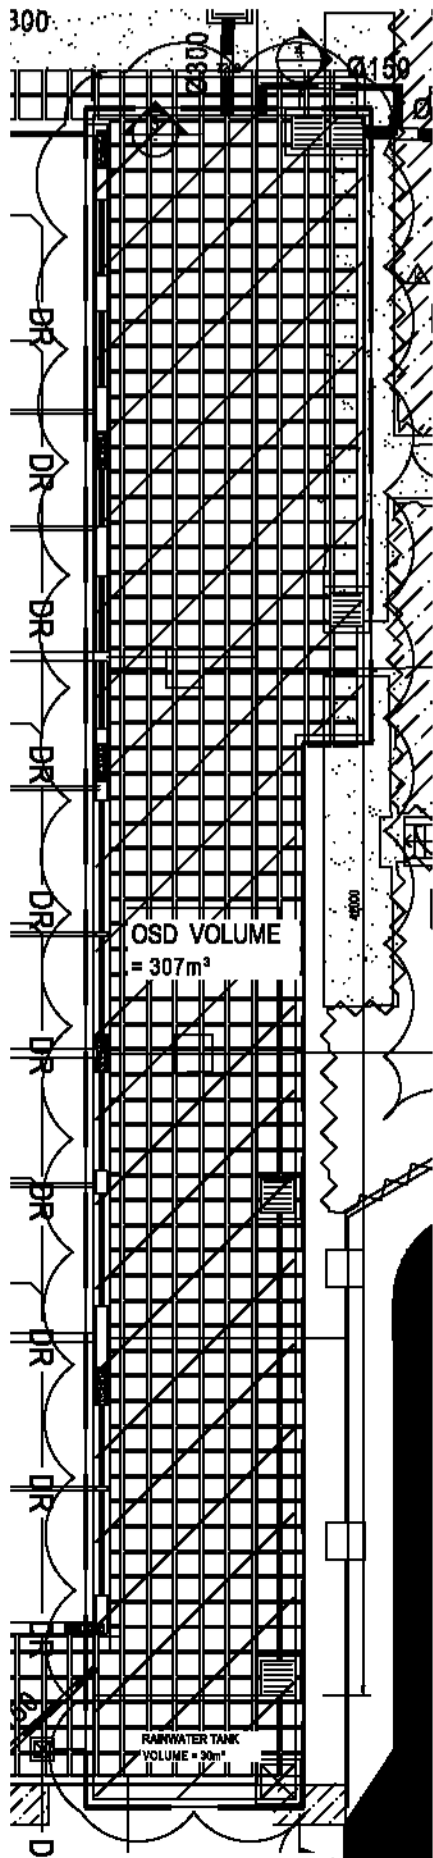


OSD TANK 3 PLAN
SCALE 1:100



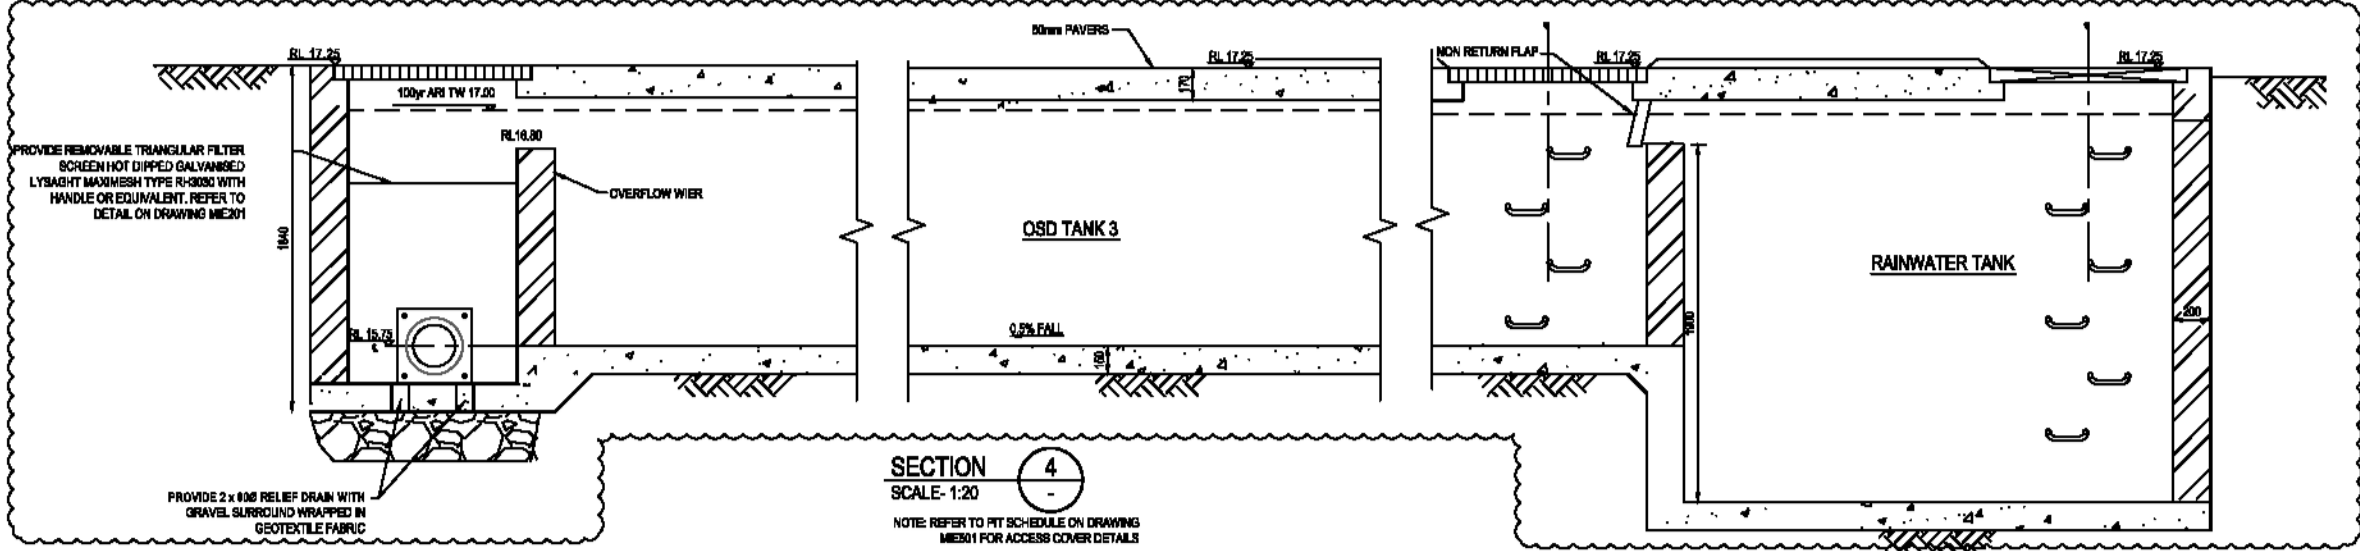


SECTION 4
SCALE 1:20

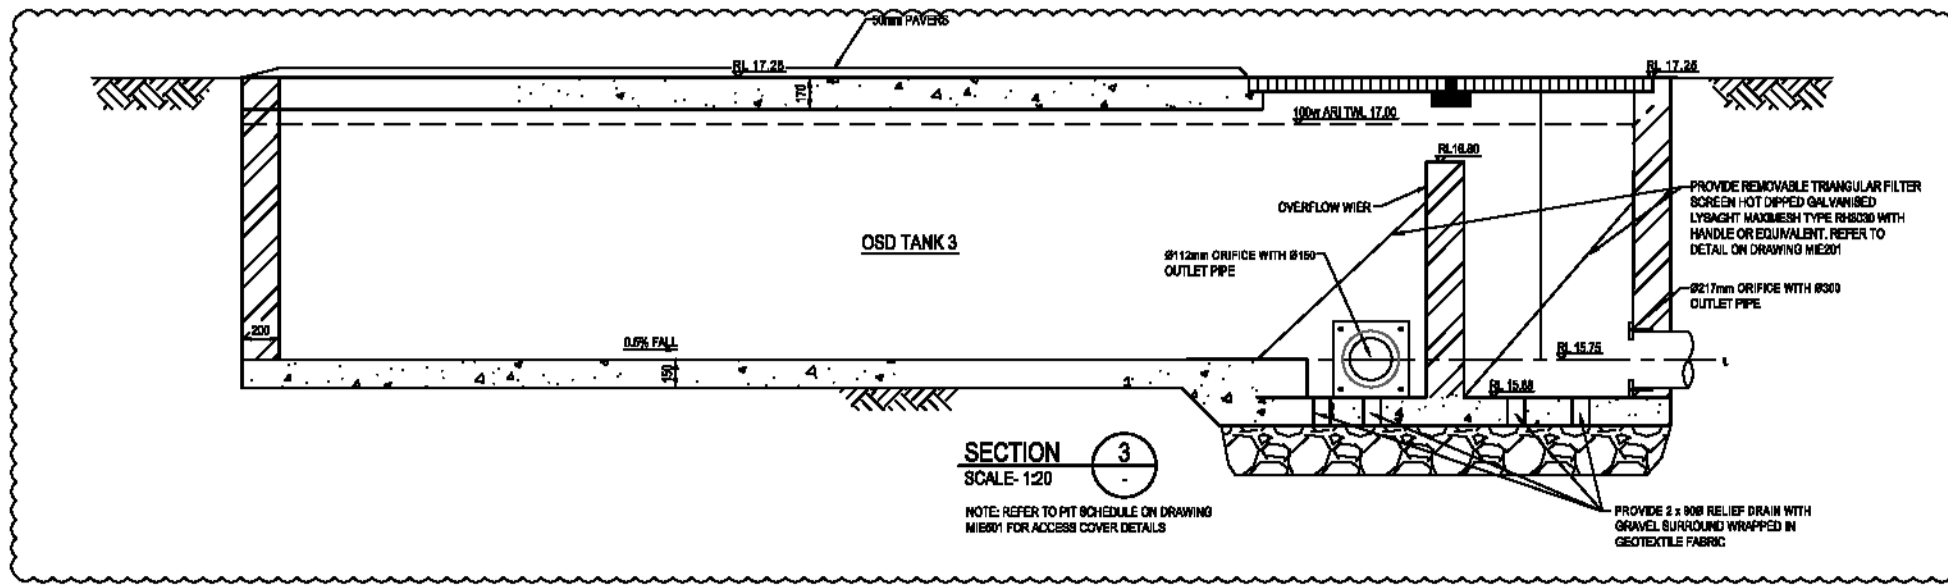

SECTION 3
SCALE 1:20

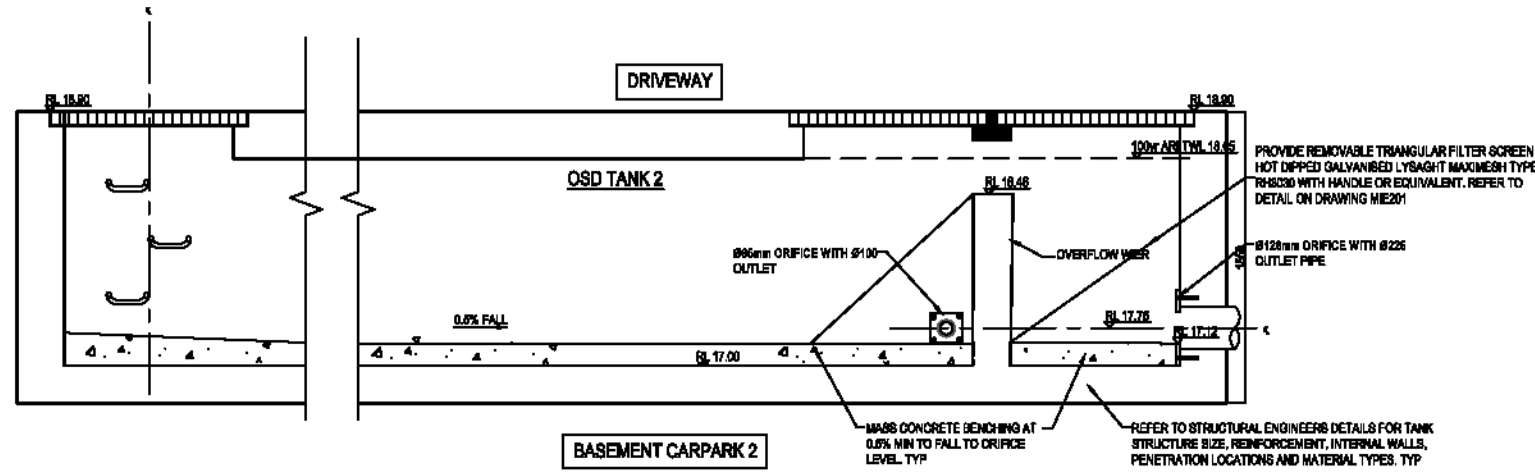

SECTION 2
SCALE 1:20

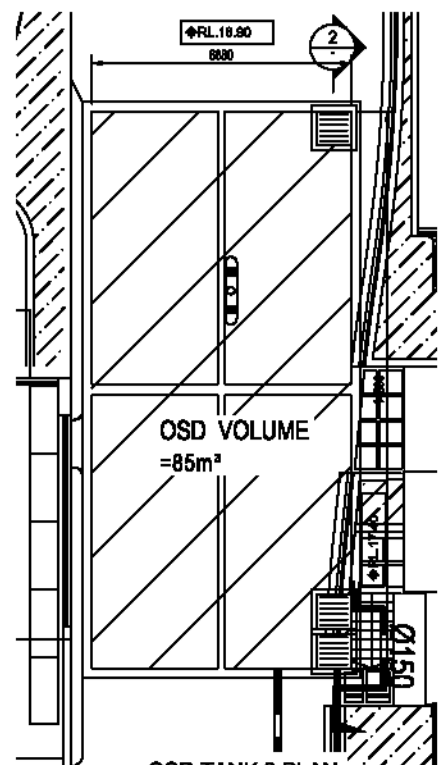

OSD TANK 2 PLAN
SCALE 1:100




© Copyright

CLIENT	UNITINGCARE AGEING
DESIGNED	RL
APPROVED	BT
SCALE	AS SHOWN
STATUS	DA APPROVAL NOT FOR CONSTRUCTION

PROJECT	MAYFLOWER VILLAGE REDEVELOPMENT WESTMEAD
TITLE	OSD PLAN & DETAILS SHEET 2
PROJECT No	108157-00
DESIGNING No	MIE202
REV	K

