




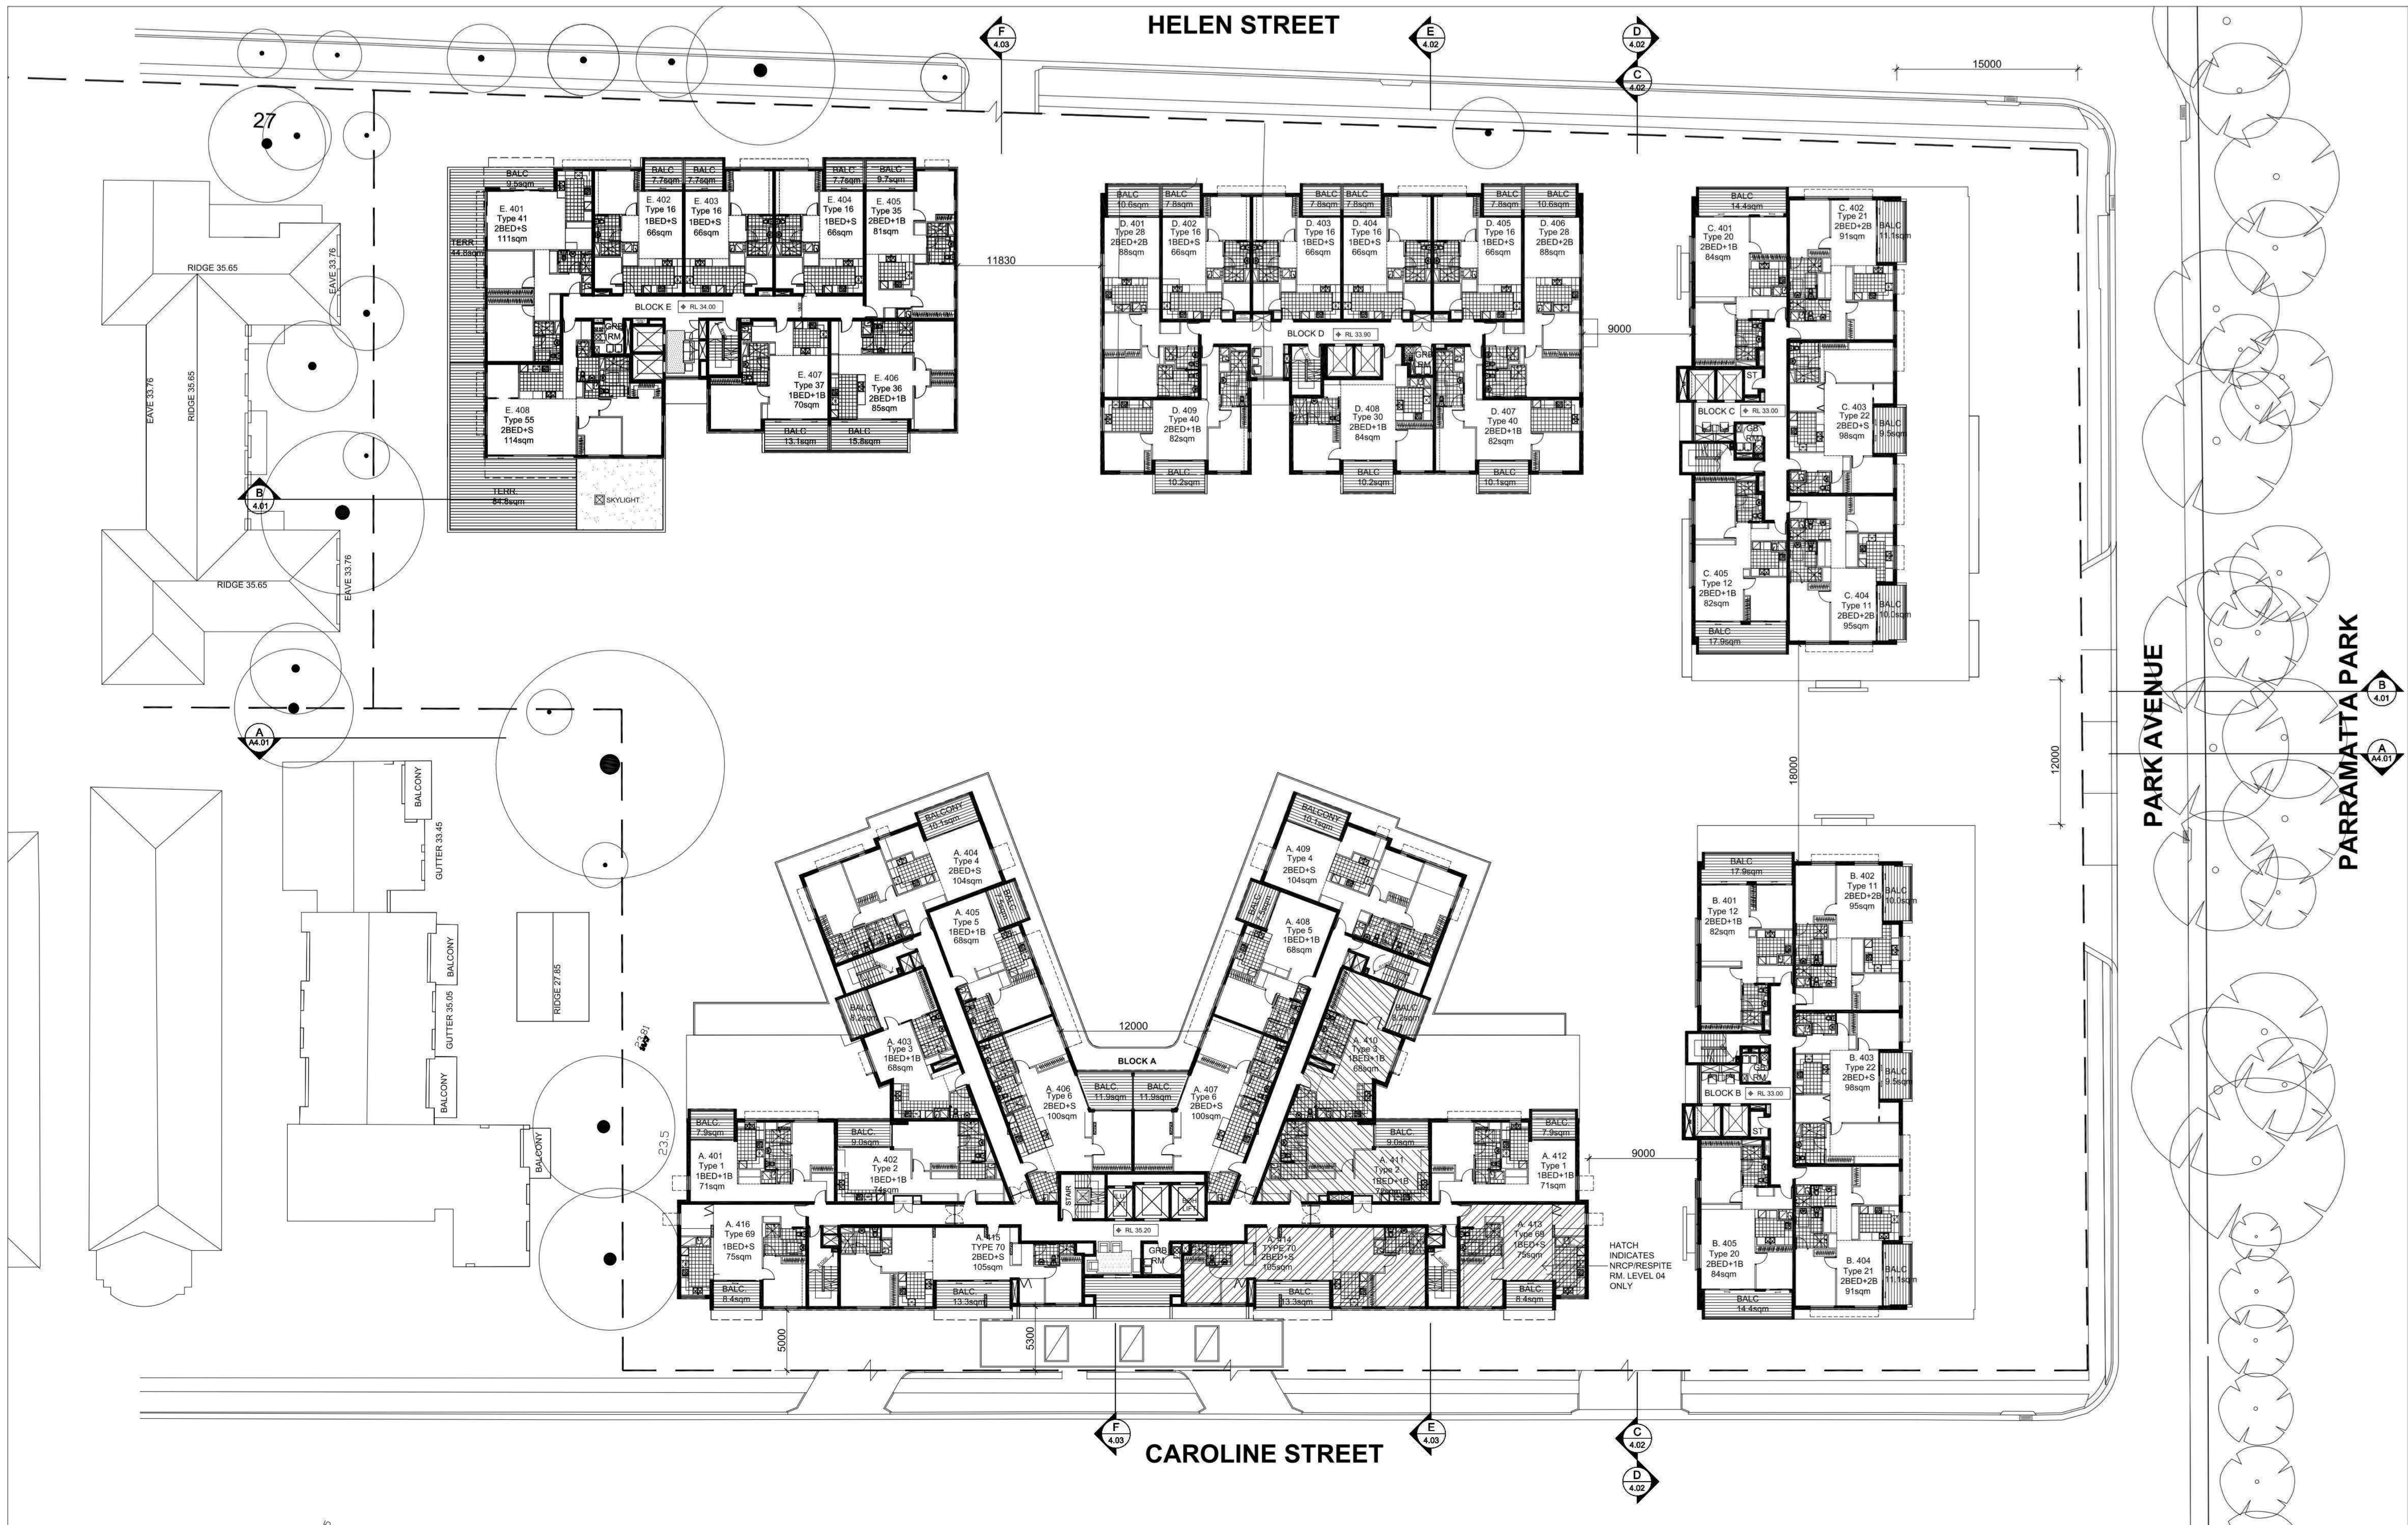

IMPORTANT NOTES: Do not scale from drawings. All dimensions to be checked on site before commencement of work. All discrepancies to be brought to the attention of the Architect. Larger scale drawings and written dimensions take preference. This drawing is copyright and the property of the author, and must not be retained, copied or used without the express authority of MARCHESE + PARTNERS INTERNATIONAL PTY. LTD. PRELIMINARY	<table><tr><th>REVISION</th><th>DATE</th><th>DESCRIPTION</th><th>BY</th></tr><tr><td>A</td><td>20/02/15</td><td>DA SUBMISSION</td><td>AA/BG</td></tr><tr><td>B</td><td>27/02/15</td><td>DA SUBMISSION</td><td>AA/BG</td></tr></table>	REVISION	DATE	DESCRIPTION	BY	A	20/02/15	DA SUBMISSION	AA/BG	B	27/02/15	DA SUBMISSION	AA/BG	marchesepartners Marchese Partners International Pty Ltd Level 1, 53 Walker Street, North Sydney, NSW 2060 Australia P +61 2 9922 4375 F +61 2 9929 5786 E info@marchesepartners.com.au www.marchesepartners.com.au Sydney · Brisbane · Melbourne · Canberra · San Francisco · Kuala Lumpur ACN 098 552 151 ABN 20 098 552 151		CLIENT UNITINGCARE AGEING	DRAWING TITLE LEVEL 4 PLAN			
	REVISION	DATE	DESCRIPTION	BY																
	A	20/02/15	DA SUBMISSION	AA/BG																
B	27/02/15	DA SUBMISSION	AA/BG																	
PROJECT MAYFLOWER, PARK AVENUE WESTMEAD REDEVELOPMENT	SCALE 1:250@A1,1:500@A3	DATE 13/08/2014	DRAWN JH,HS,BG	CHECKED RS																
JOB 10033	DRAWING DA 02.07		REVISION B																	

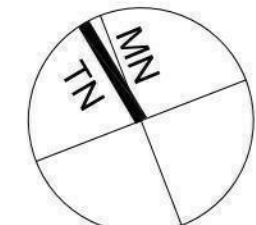


IMPORTANT NOTES: Do not scale from drawings. All dimensions to be checked on site before commencement of work. All discrepancies to be brought to the attention of the Architect. Larger scale drawings and written dimensions take preference. This drawing is copyright and the property of the author, and must not be retained, copied or used without the express authority of MARCHESE + PARTNERS INTERNATIONAL PTY. LTD. PRELIMINARY	REVISION		DATE	DESCRIPTION	BY	marchesepartners Marchese Partners International Pty Ltd Level 1, 53 Walker Street, North Sydney, NSW 2060 Australia P +61 2 9922 4375 F +61 2 9929 5786 E info@marchesepartners.com.au www.marchesepartners.com.au Sydney · Brisbane · Melbourne · Canberra · San Francisco · Kuala Lumpur ACN 098 552 151 ABN 20 098 552 151		CLIENT		DRAWING TITLE	
	UNITINGCARE AGEING		LEVEL 5 PLAN								
	PROJECT		SCALE		DATE			DRAWN	CHECKED		
MAYFLOWER, PARK AVENUE WESTMEAD REDEVELOPMENT		1:250@A1,1:500@A3		13/08/2014	JH,HS,BG	RS					
JOB		DRAWING		REVISION							
10033		DA 02.08		B							

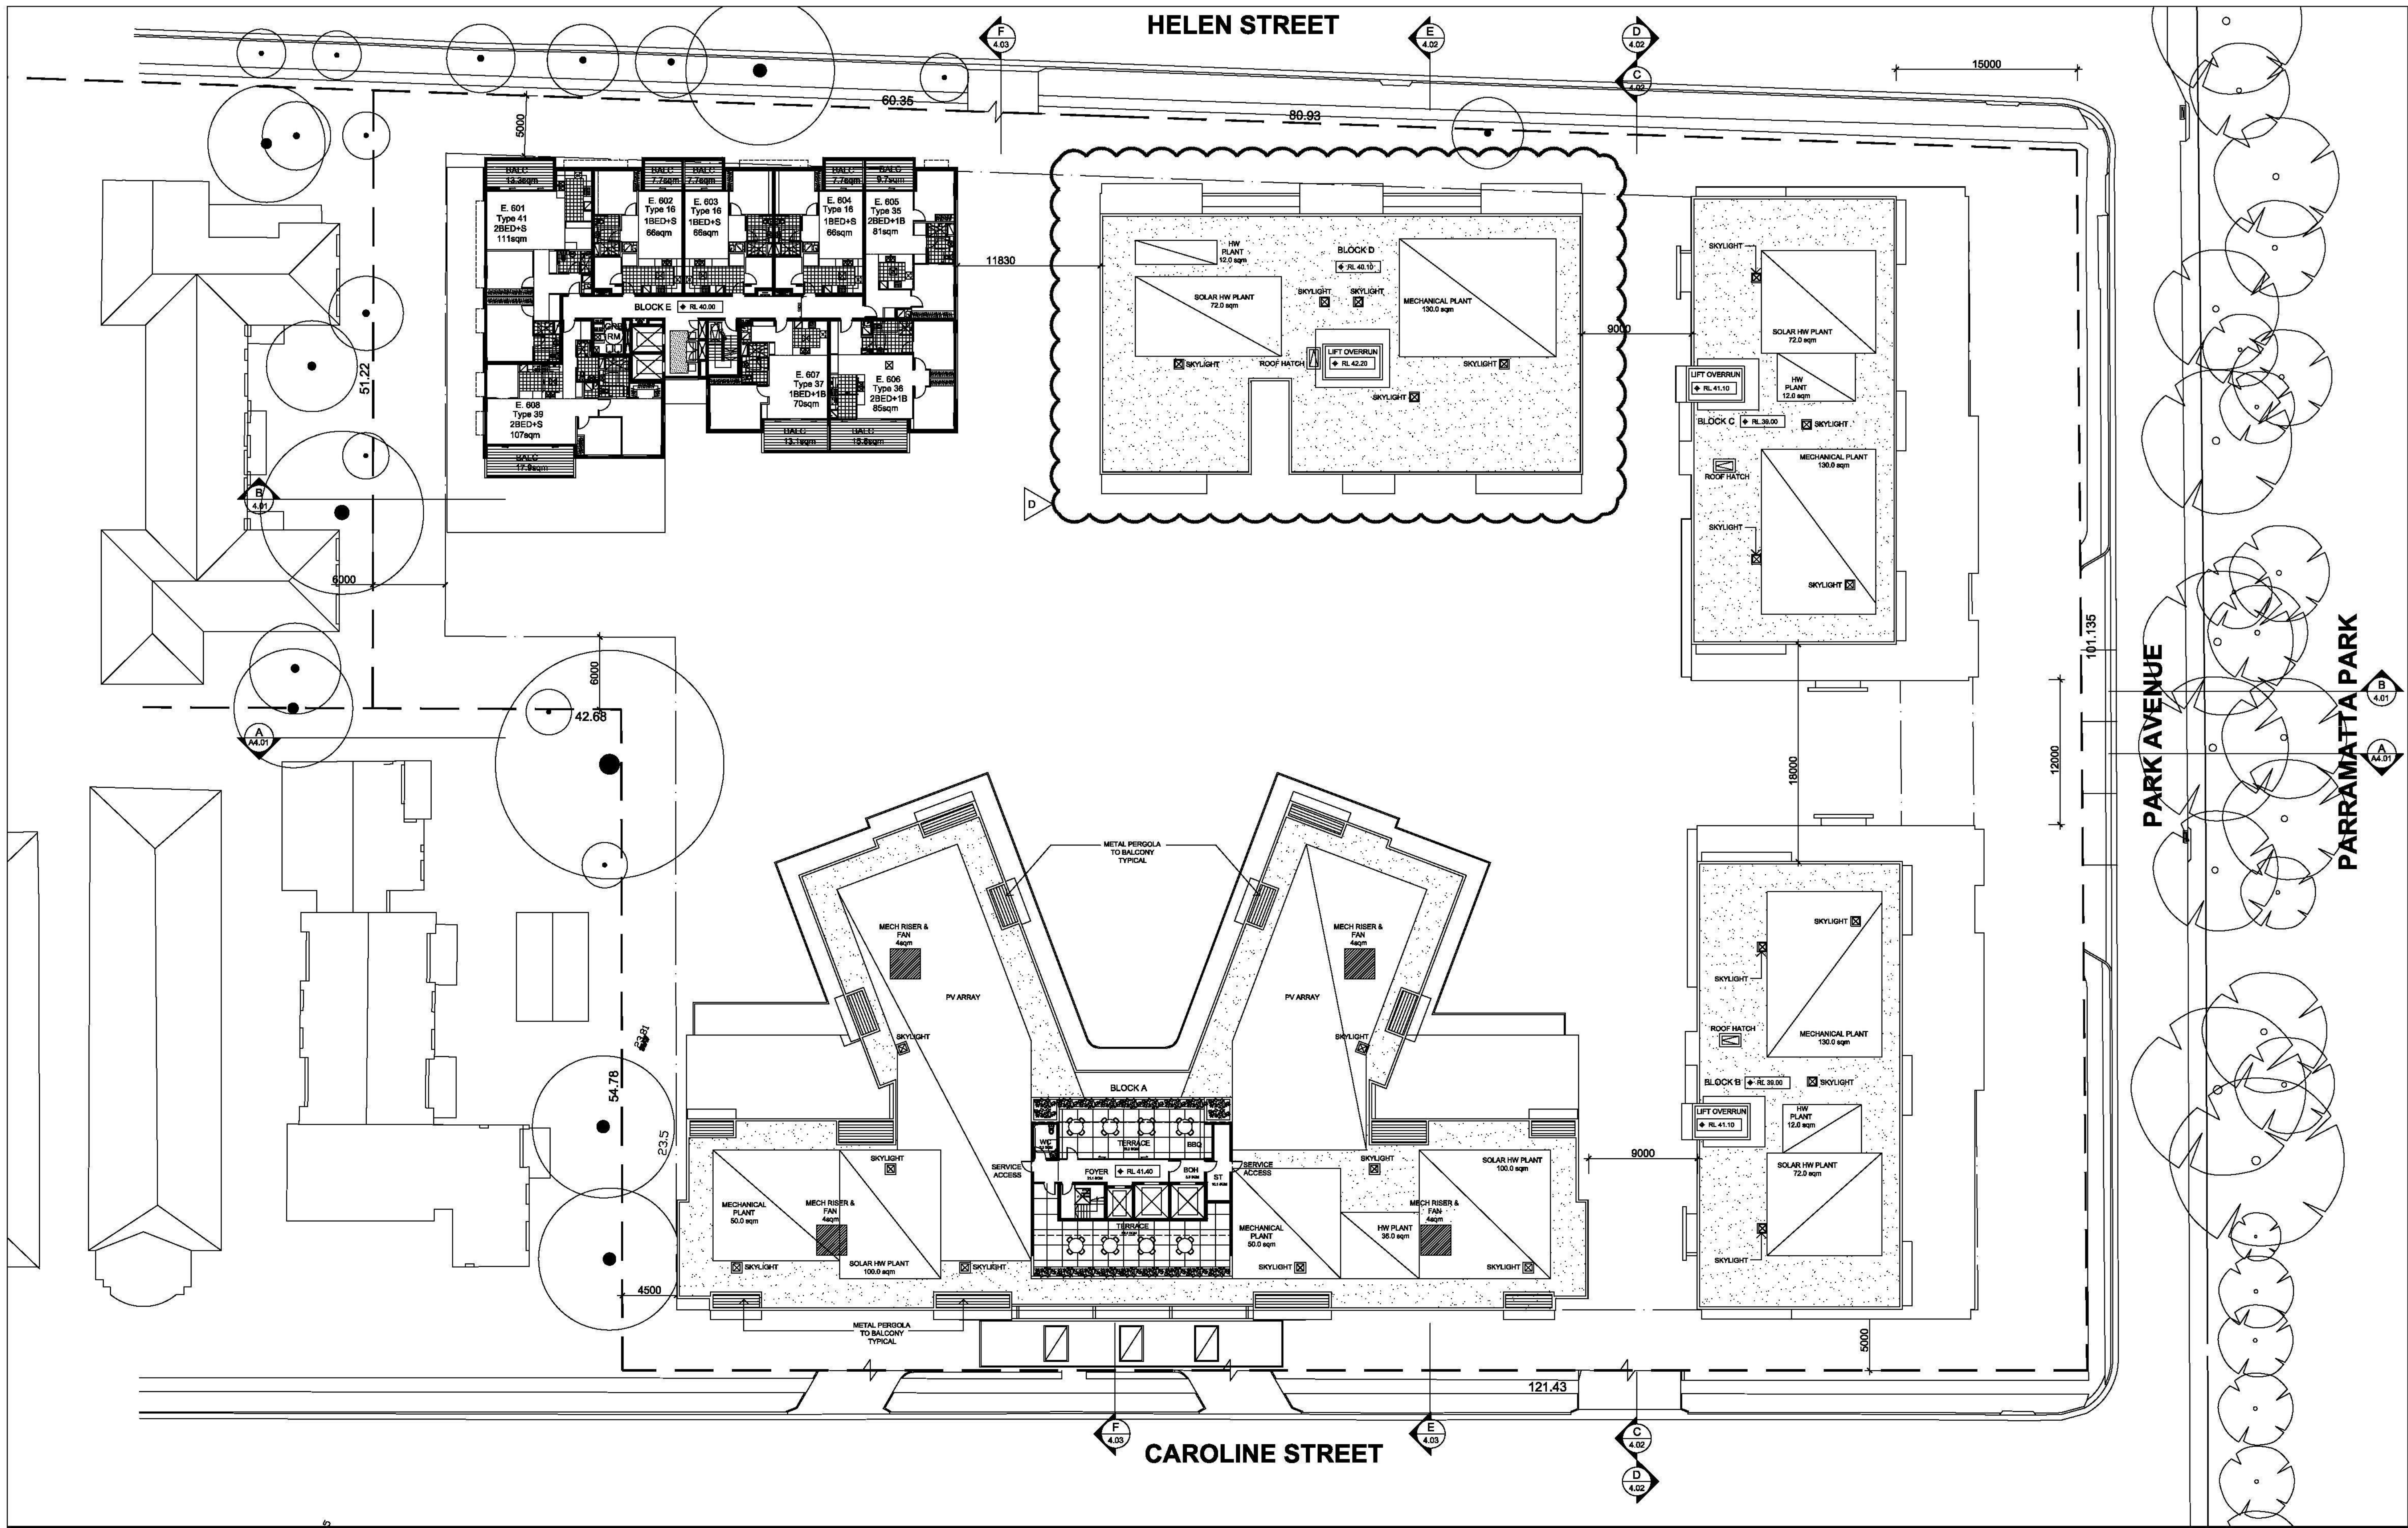


IMPORTANT NOTES: Do not scale from drawings. All dimensions to be checked on site before commencement of work. All discrepancies to be brought to the attention of the Architect. Larger scale drawings and written dimensions take preference. This drawing is copyright and the property of the author, and must not be retained, copied or used without the express authority of MARCHESE + PARTNERS INTERNATIONAL PTY. LTD.				PRELIMINARY			
REVISION	DATE	DESCRIPTION	BY				
A	20/02/15	DA SUBMISSION	AA/BG				
B	27/02/15	DA SUBMISSION	AA/BG				
C	24/06/15	AMENDED ROOF FEATURES	AA/BG				
D	04/03/16	LEVEL 6 DELETED FROM BLOCK D	AA/BG				
				marchesepartners Marchese Partners International Pty Ltd Level 1, 53 Walker Street, North Sydney, NSW 2060 Australia P +61 2 9922 4375 F +61 2 9929 5786 E info@marchesepartners.com.au www.marchesepartners.com.au Sydney · Brisbane · Melbourne · Canberra · San Francisco · Kuala Lumpur ACN 098 552 151 ABN 20 098 552 151			
				CLIENT UNITINGCARE AGEING			
				DRAWING TITLE LEVEL 6 PLAN			
				PROJECT MAYFLOWER, PARK AVENUE WESTMEAD REDEVELOPMENT			
				SCALE 1:250@A1, 1:500@A3	DATE 24/06/2015	DRAWN JH, HS, BG	CHECKED RS
				JOB 10033	DRAWING DA 02.09	REVISION D	


21st of June, 9.00 am

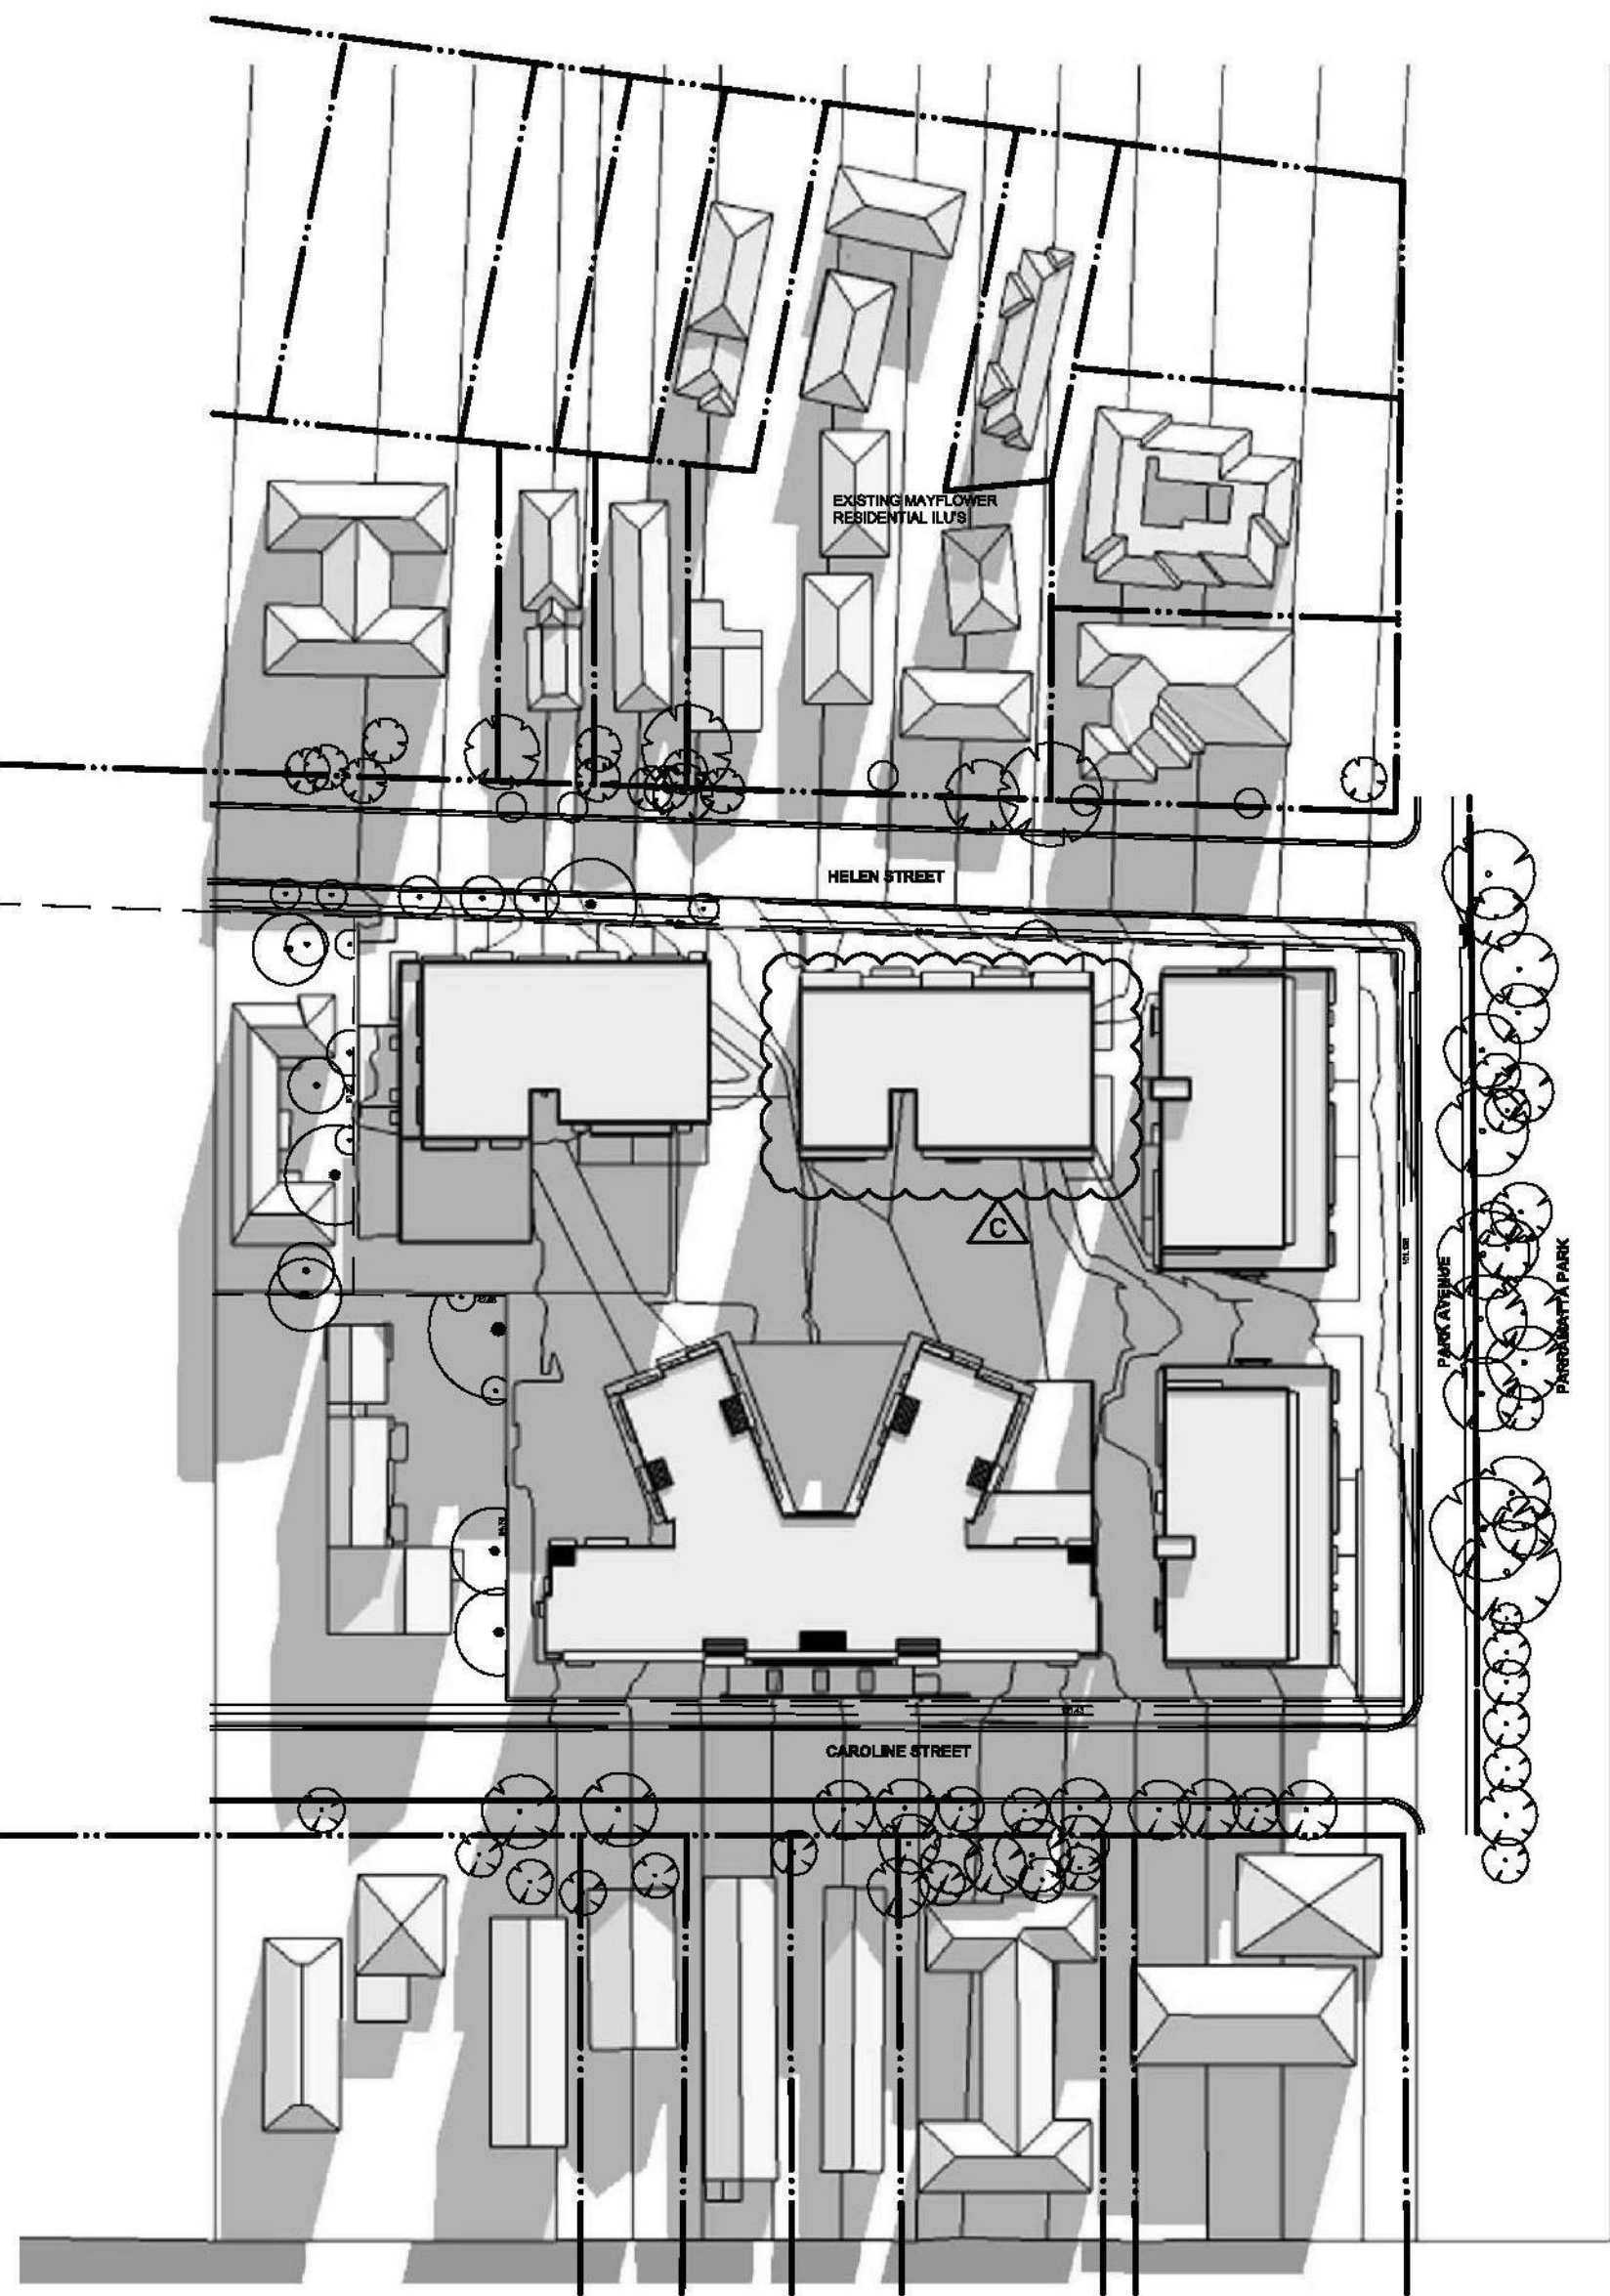

21st of June, 12.00 pm

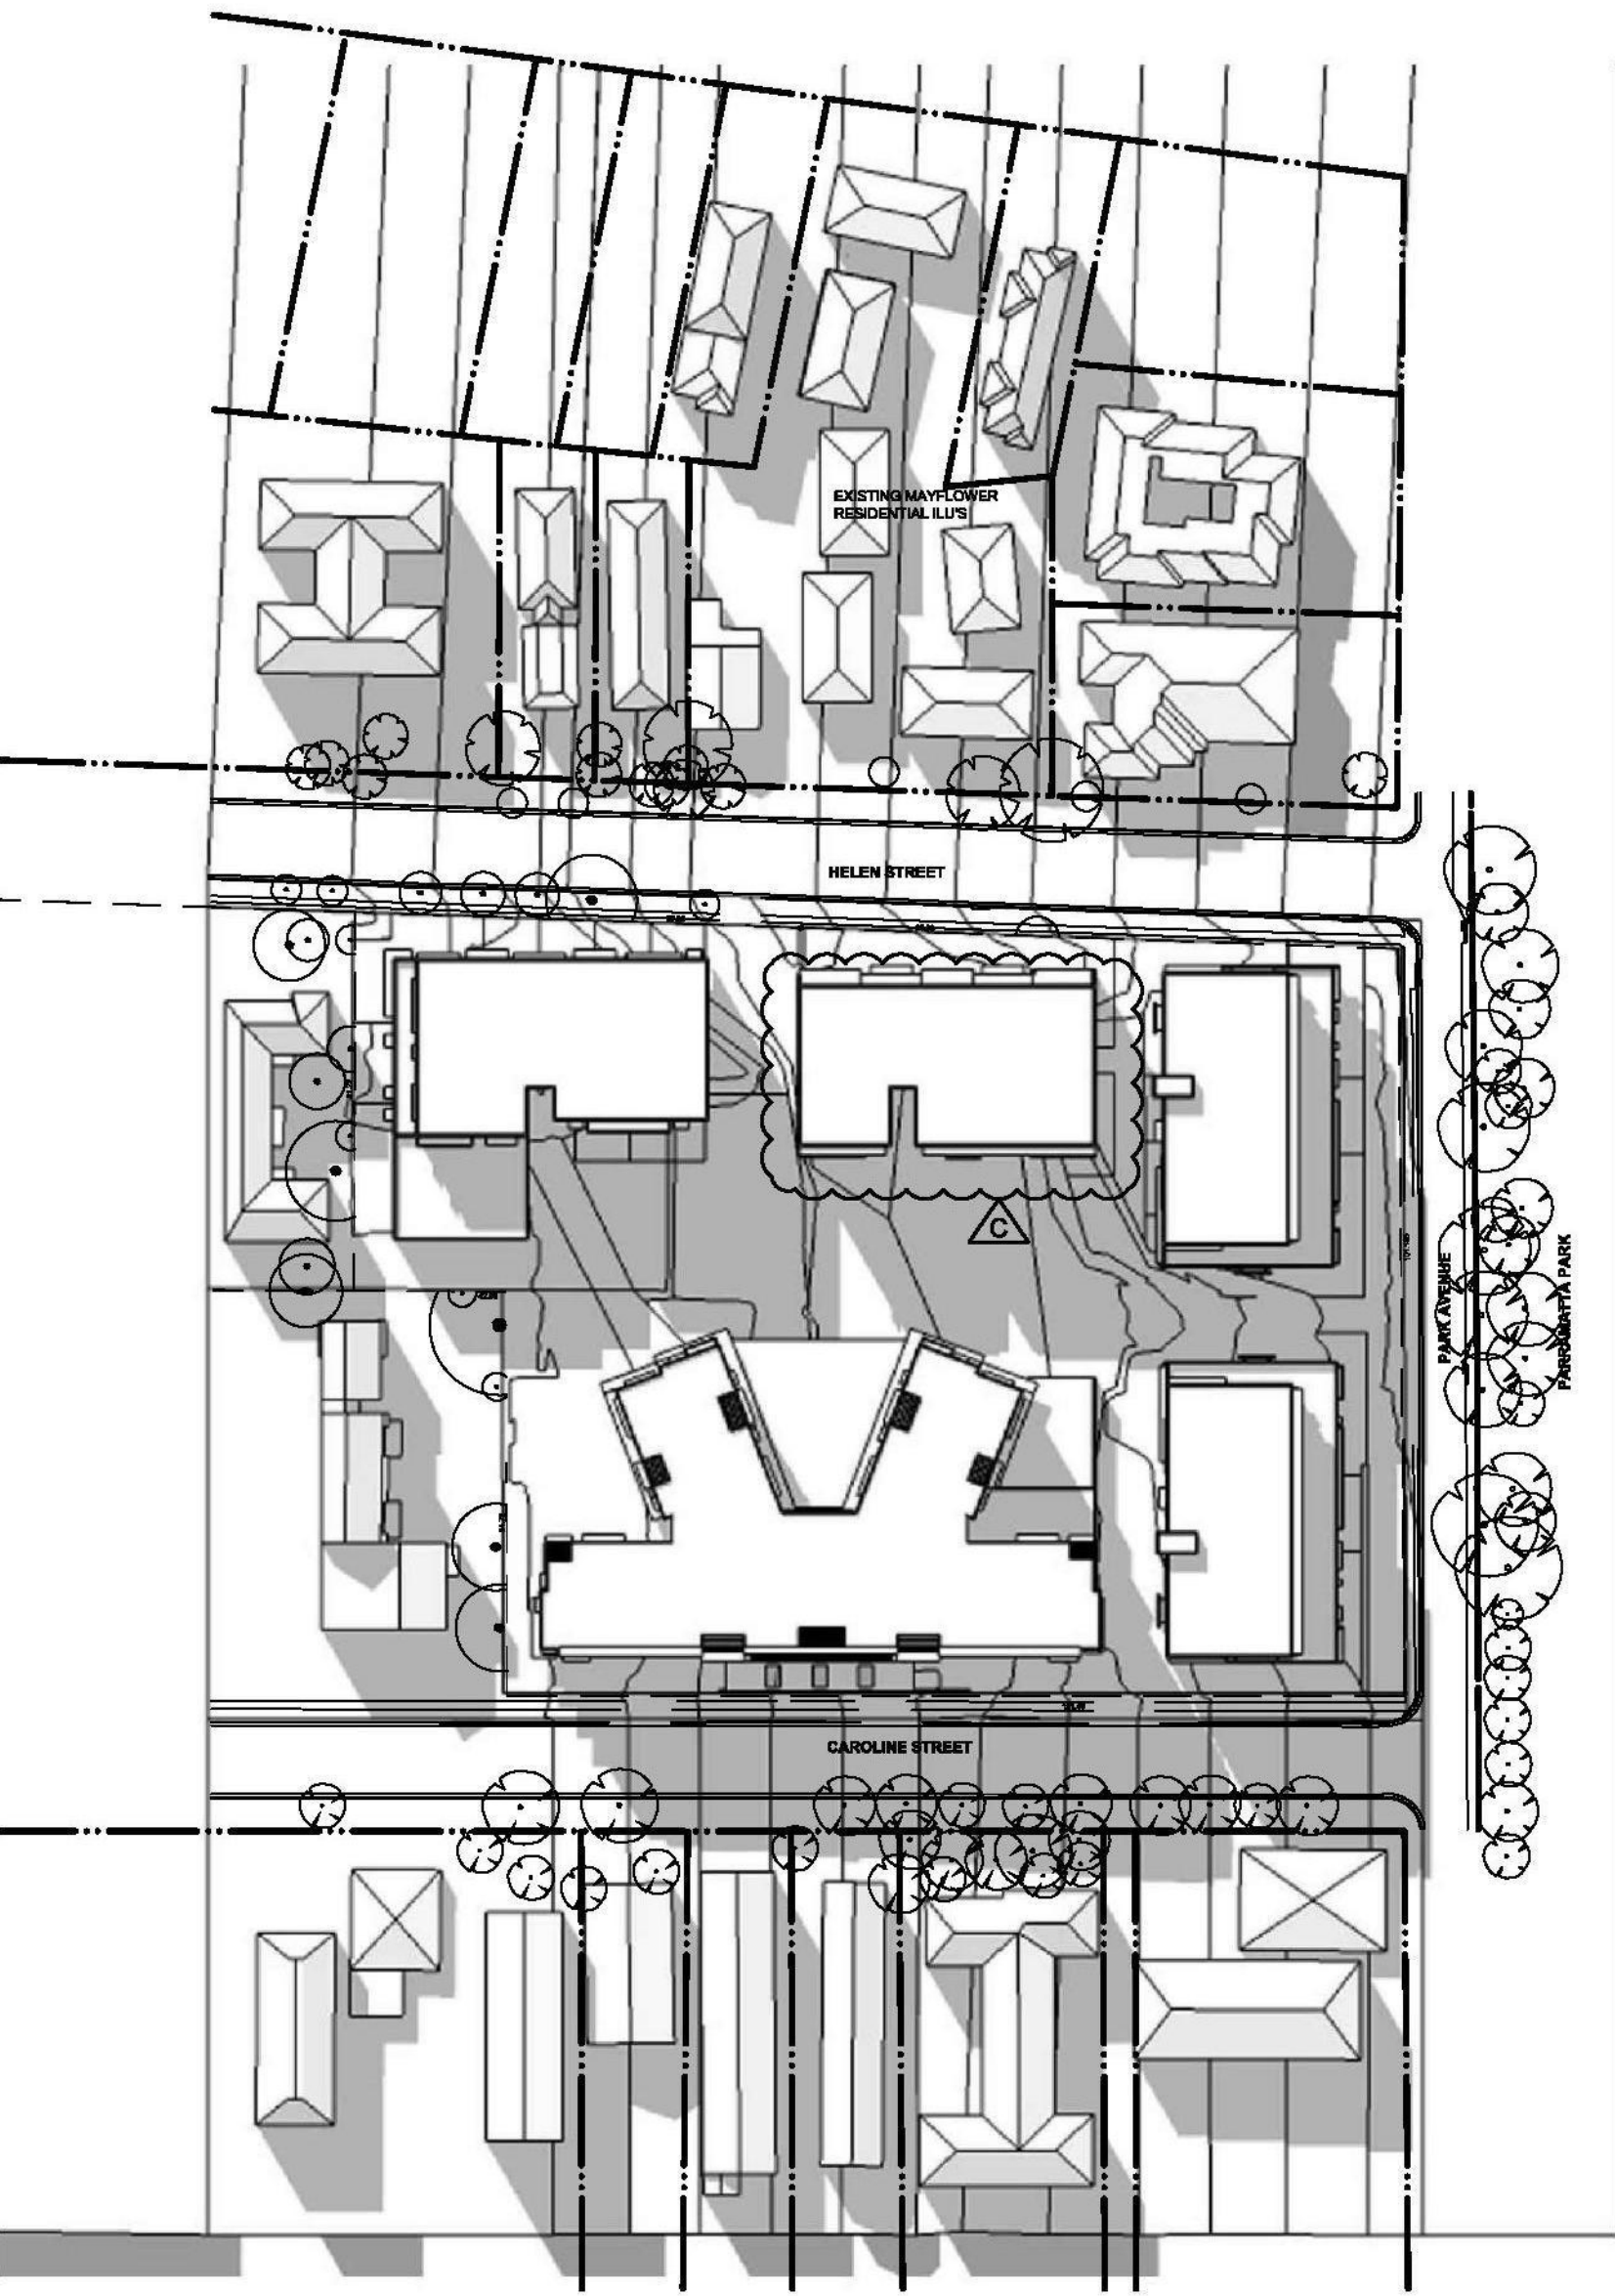

21st of June, 3.00 pm

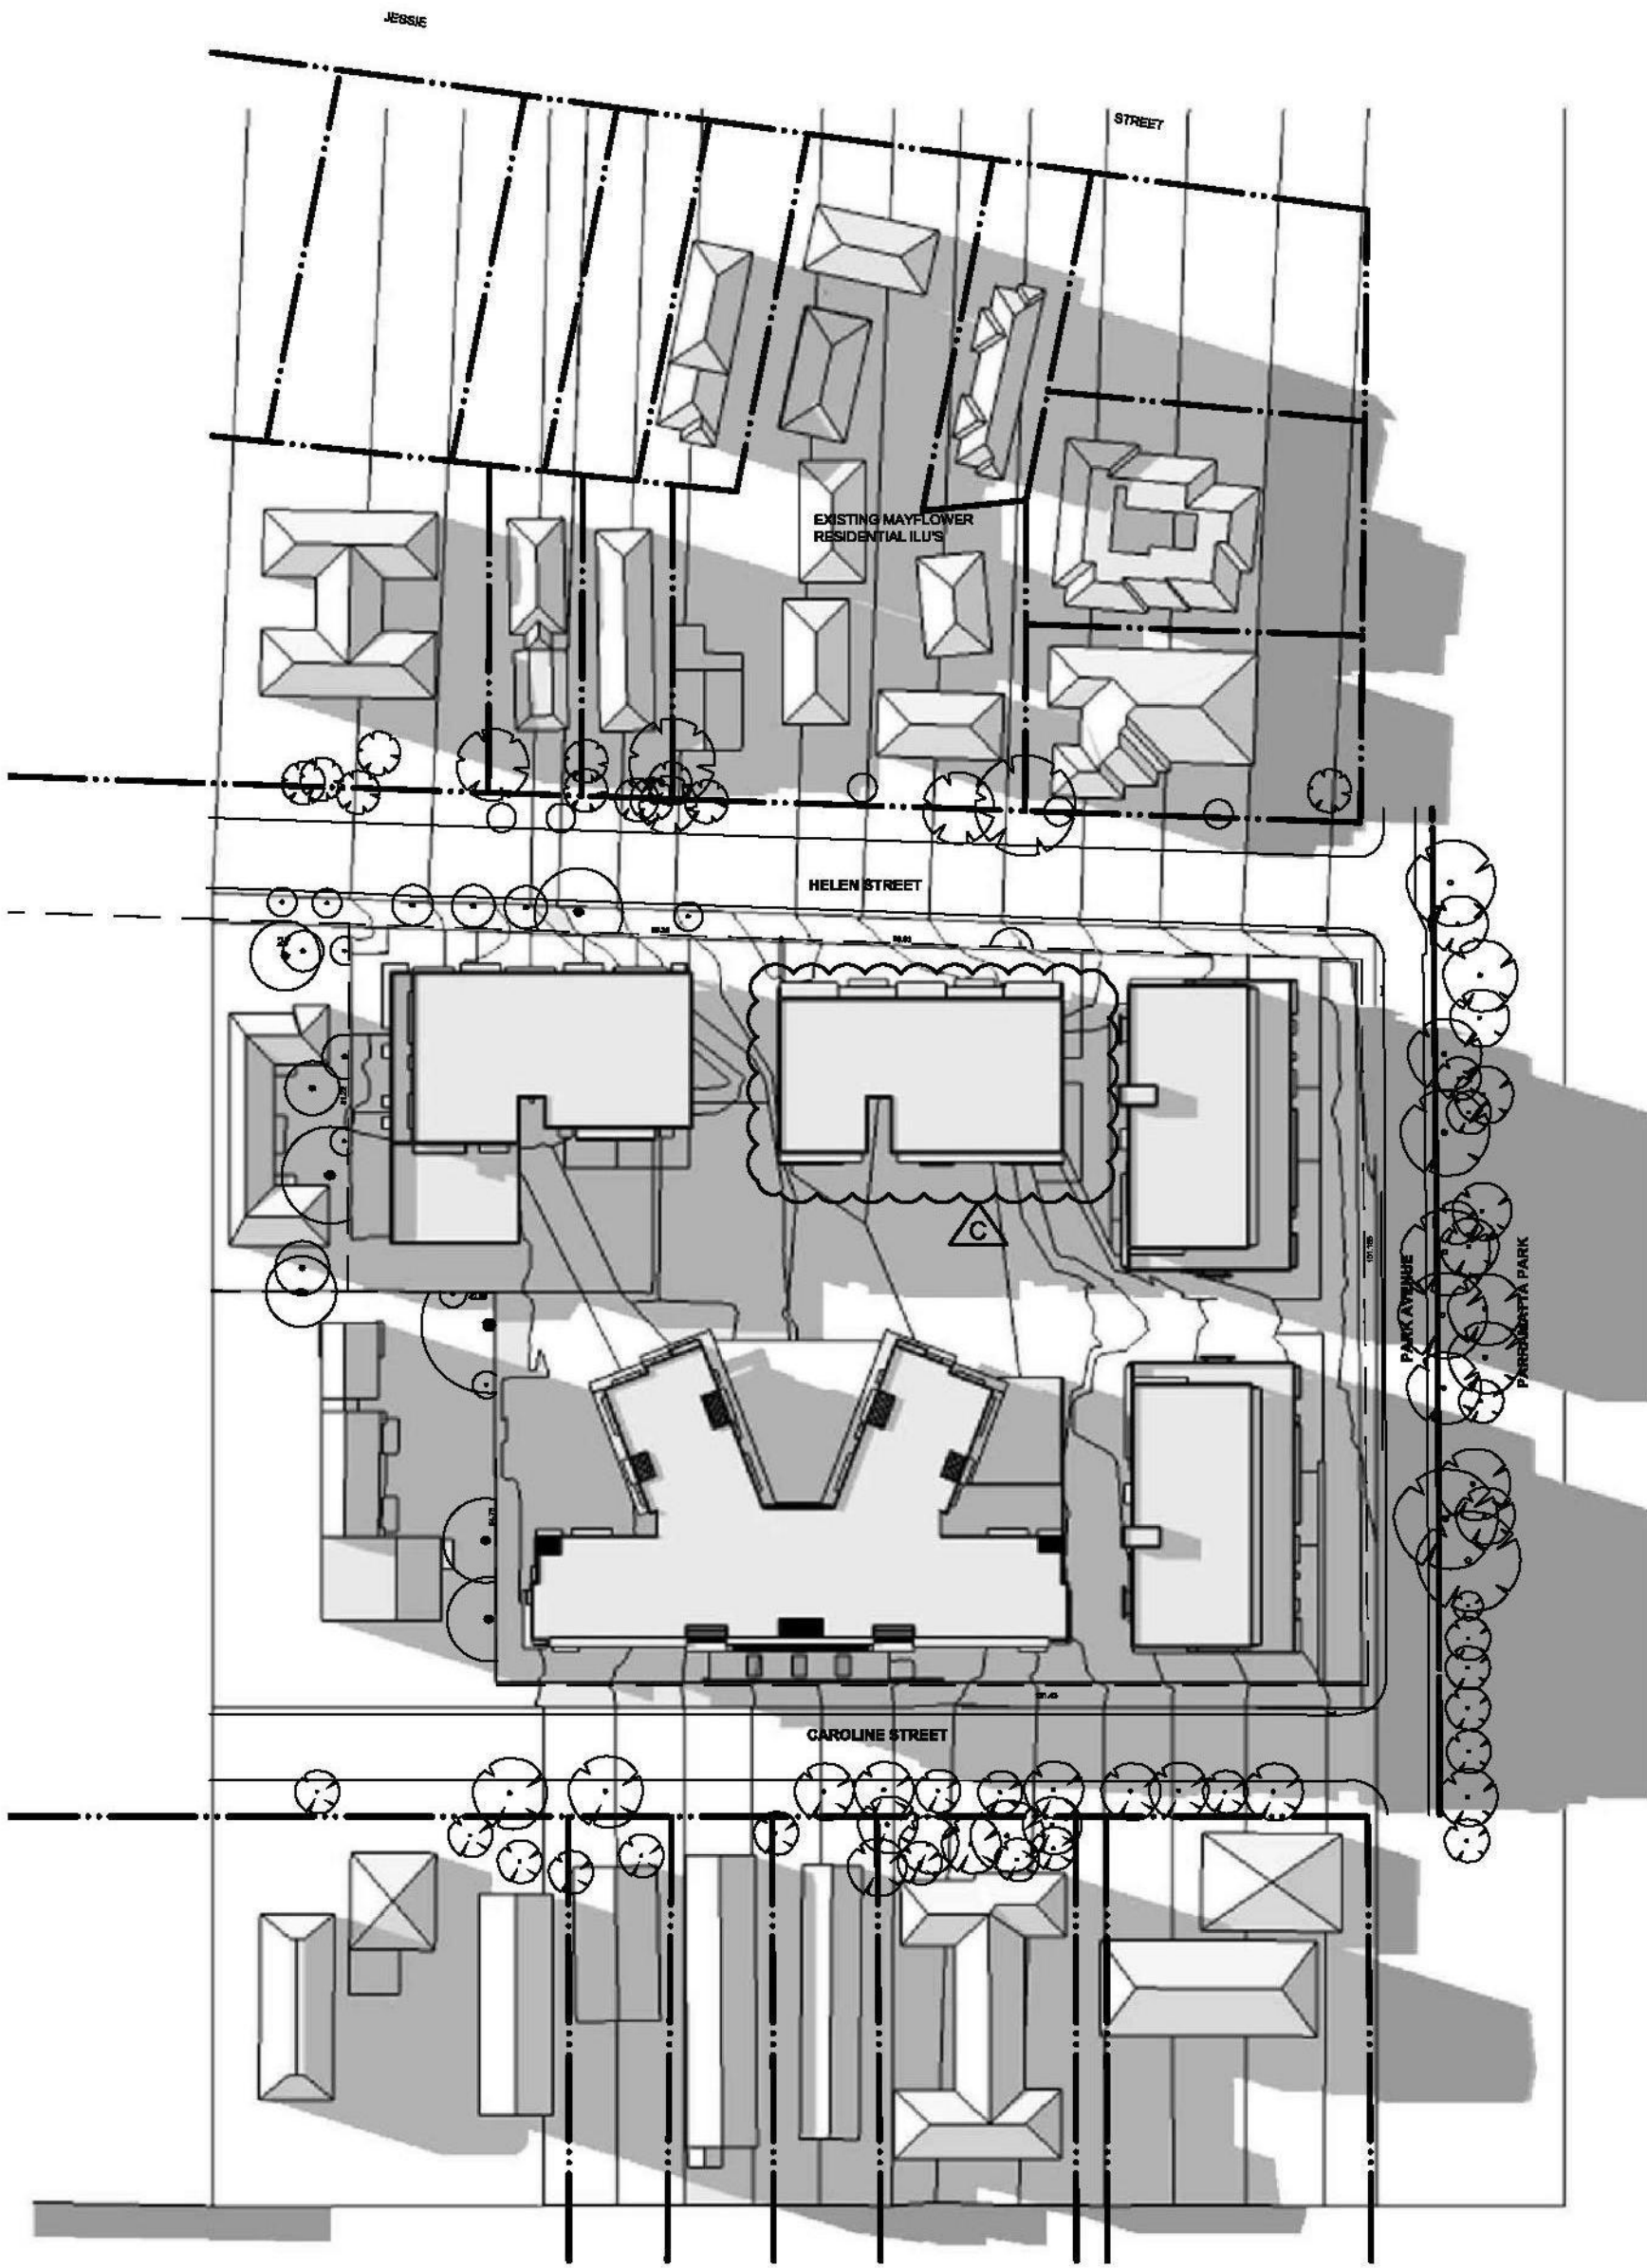


IMPORTANT NOTES:			
Do not scale from drawings. All dimensions to be checked on site before commencement of work. All discrepancies to be brought to the attention of the Architect. Larger scale drawings and written dimensions take preference. This drawing is copyright and the property of the author, and must not be retained, copied or used without the express authority of MARCHESE + PARTNERS INTERNATIONAL PTY. LTD.			
REVISION	DATE	DESCRIPTION	BY
A	20/02/15	DA SUBMISSION	AA/BG
B	27/02/15	DA SUBMISSION	AA/BG
C	04/03/16	LEVEL 6 DELETED FROM BLOCK D	AA/BG

PRELIMINARY

marchesepartners

Marchese Partners International Pty Ltd
Level 1, 53 Walker Street, North Sydney, NSW 2060 Australia
P +61 2 9922 4375 F +61 2 9929 5786 E info@marchesepartners.com.au
www.marchesepartners.com.au
Sydney · Brisbane · Melbourne · Canberra · San Francisco · Kuala Lumpur
ACN 098 552 151 ABN 20 098 552 151

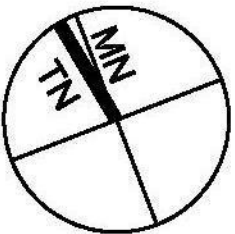

CLIENT
UNITINGCARE AGEING

PROJECT
MAYFLOWER, PARK AVENUE
WESTMEAD REDEVELOPMENT

DRAWING TITLE
SHADOWS DIAGRAM - 21st OF JUNE

SCALE	DATE	DRAWN	CHECKED
NTS	03/09/2014	HC,BG,JH	RS
JOB	DRAWING	REVISION	
10033	DA 05.01	C	



IMPORTANT NOTES: Do not scale from drawings. All dimensions to be checked on site before commencement of work. All discrepancies to be brought to the attention of the Architect. Larger scale drawings and written dimensions take preference. This drawing is copyright and the property of the author, and must not be retained, copied or used without the express authority of MARCHESE + PARTNERS INTERNATIONAL PTY. LTD. PRELIMINARY	REVISION	DATE	DESCRIPTION	BY	marchesepartners Marchese Partners International Pty Ltd Level 1, 53 Walker Street, North Sydney, NSW 2060 Australia P +61 2 9922 4375 F +61 2 9929 5786 E info@marchesepartners.com.au www.marchesepartners.com.au Sydney · Brisbane · Melbourne · Canberra · San Francisco · Kuala Lumpur ACN 098 552 151 ABN 20 098 552 151			CLIENT UNITINGCARE AGEING	DRAWING TITLE PHOTOMONTAGE VIEW PARK & CAROLINE				
	A	20/02/15	DA SUBMISSION	AA/BG					PROJECT MAYFLOWER, PARK AVENUE WESTMEAD REDEVELOPMENT	SCALE NTS	DATE 03/09/2014	DRAWN BG	CHECKED RS
	B	27/02/15	DA SUBMISSION	AA/BG						JOB 10033	DRAWING DA 06.12	REVISION B	