




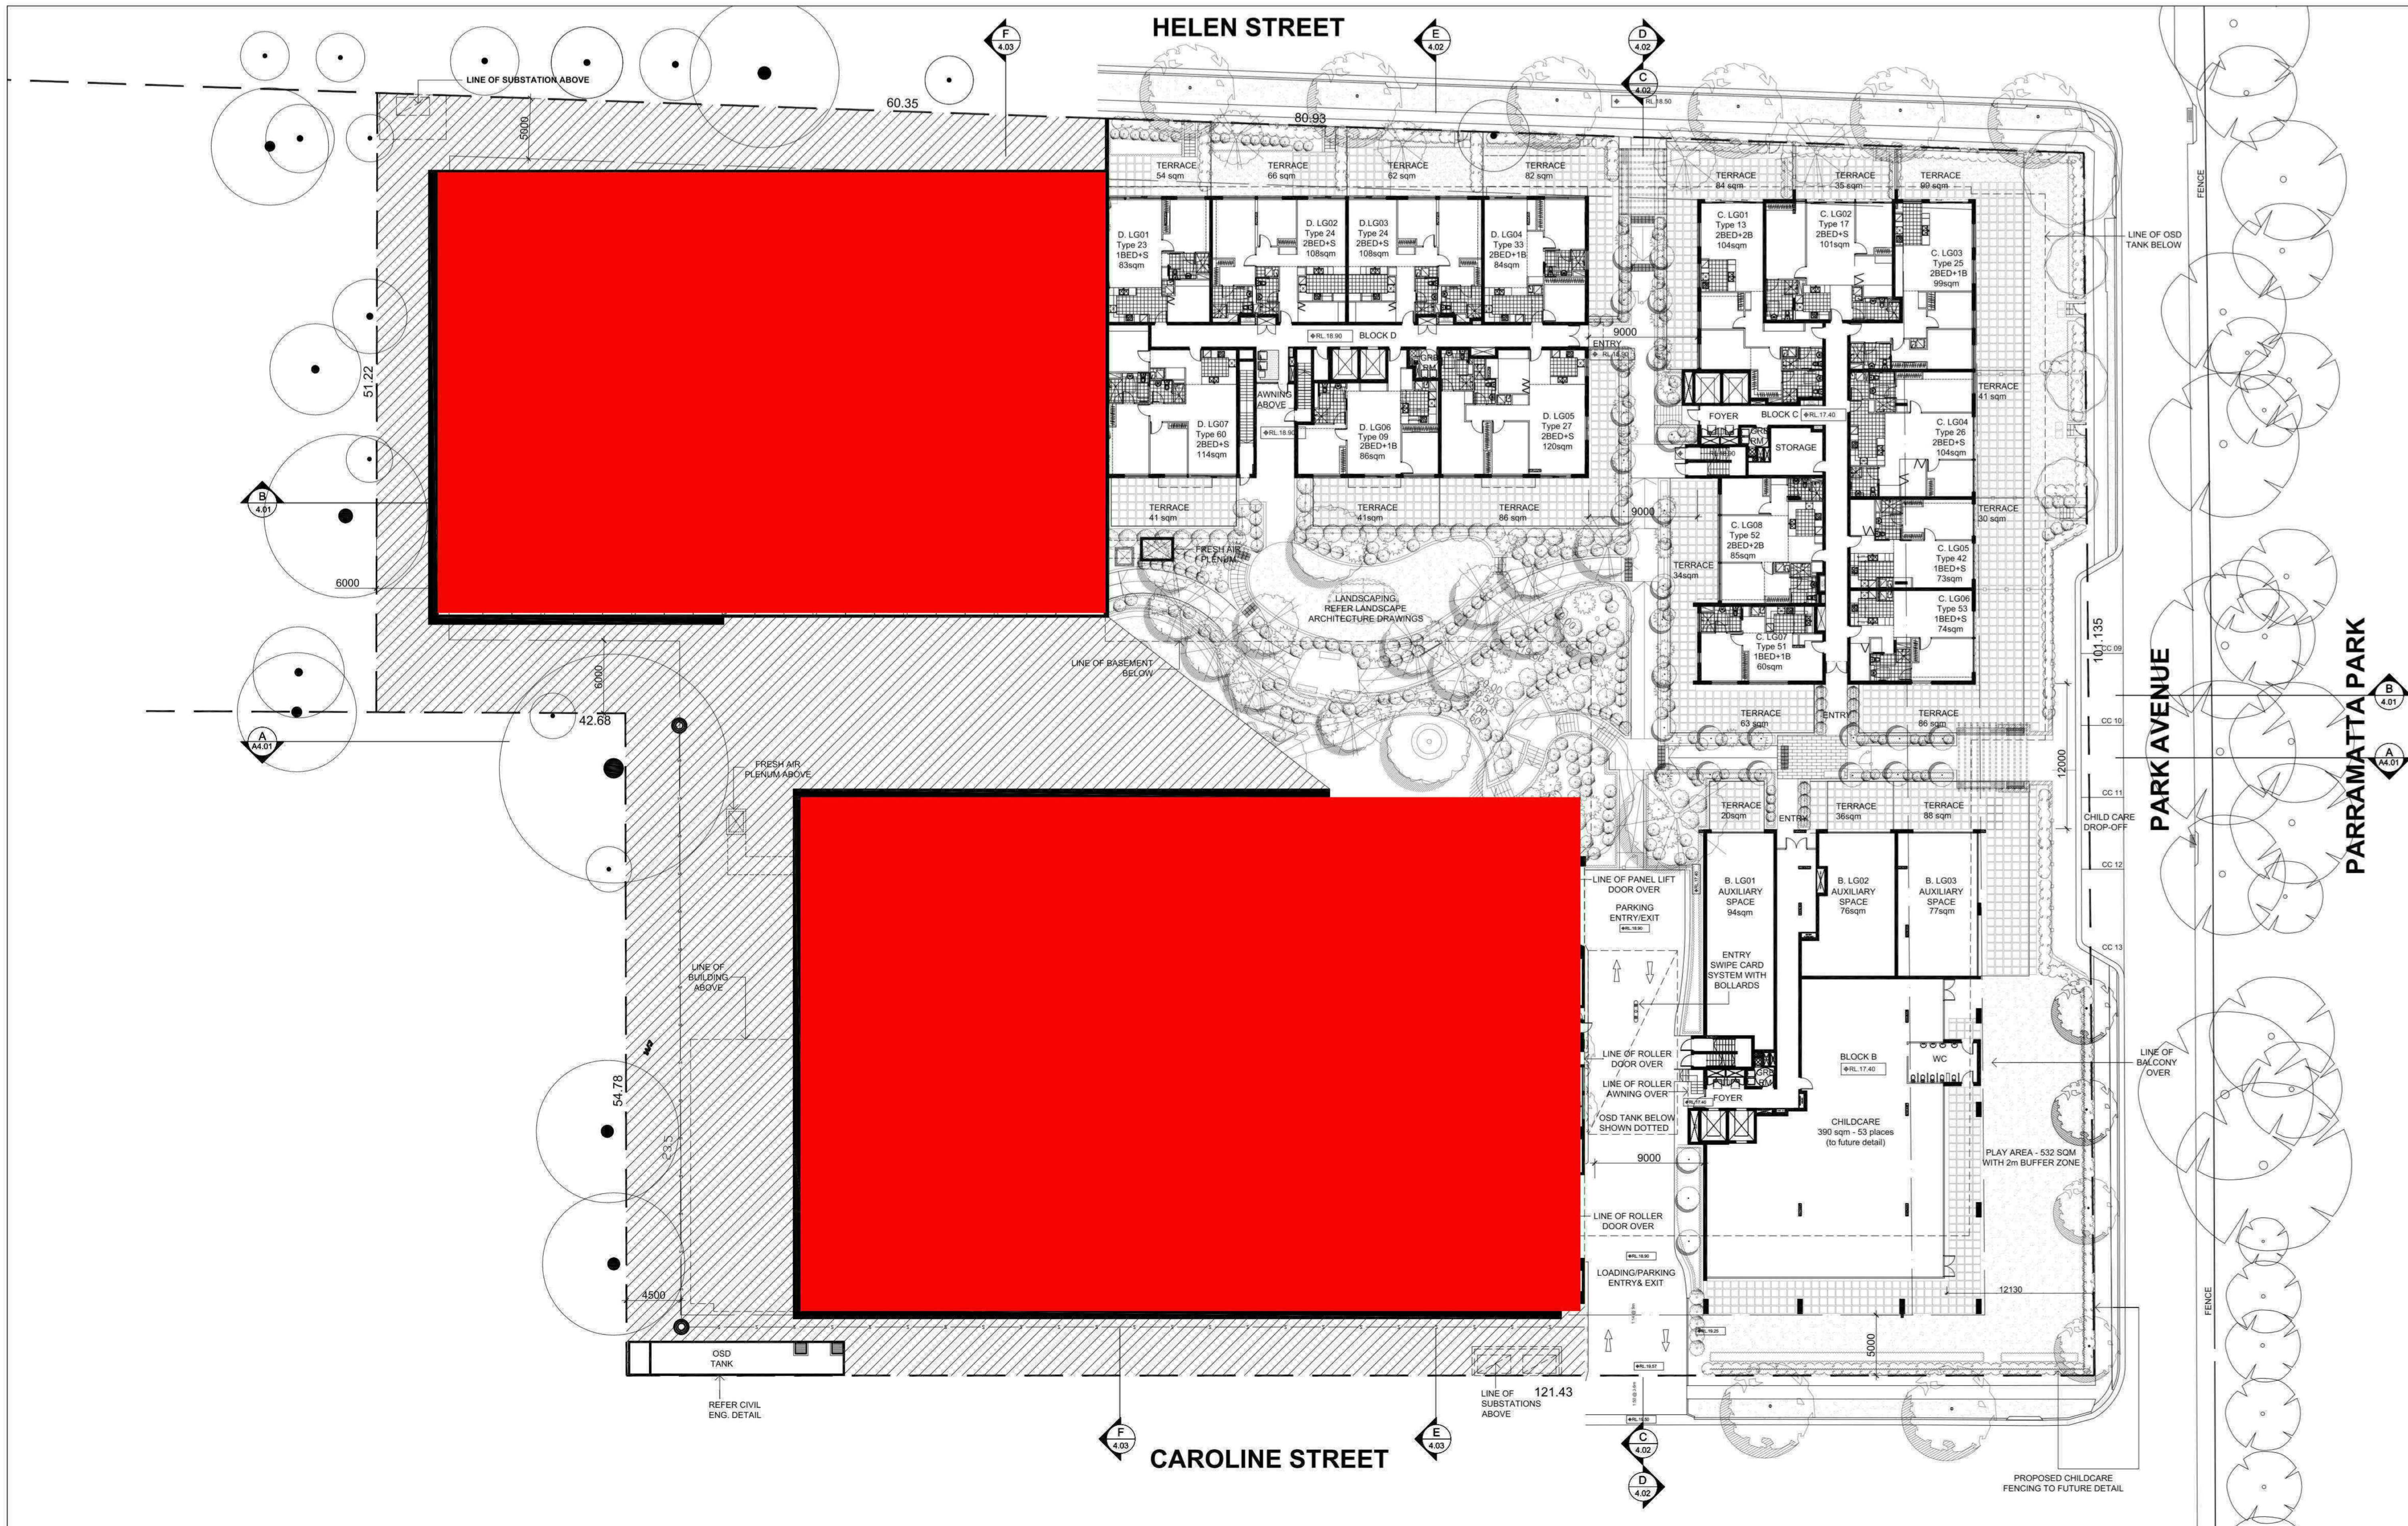


IMPORTANT NOTES: Do not scale from drawings. All dimensions to be checked on site before commencement of work. All discrepancies to be brought to the attention of the Architect. Larger scale drawings and written dimensions take preference. This drawing is copyright and the property of the author, and must not be retained, copied or used without the express authority of MARCHESE + PARTNERS INTERNATIONAL PTY. LTD. PRELIMINARY	<table><tr><th>REVISION</th><th>DATE</th><th>DESCRIPTION</th><th>BY</th></tr><tr><td>A</td><td>20/02/15</td><td>DA SUBMISSION</td><td>AA/BG</td></tr><tr><td>B</td><td>27/02/15</td><td>DA SUBMISSION</td><td>AA/BG</td></tr></table>	REVISION	DATE	DESCRIPTION	BY	A	20/02/15	DA SUBMISSION	AA/BG	B	27/02/15	DA SUBMISSION	AA/BG	marchesepartners Marchese Partners International Pty Ltd Level 1, 53 Walker Street, North Sydney, NSW 2060 Australia P +61 2 9922 4375 F +61 2 9929 5786 E info@marchesepartners.com.au www.marchesepartners.com.au Sydney · Brisbane · Melbourne · Canberra · San Francisco · Kuala Lumpur ACN 098 552 151 ABN 20 098 552 151		<table><tr><td colspan="2">CLIENT UNITINGCARE AGEING</td><td colspan="2">DRAWING TITLE LOWER GROUND PLAN</td></tr><tr><td colspan="2">PROJECT MAYFLOWER, PARK AVENUE WESTMEAD REDEVELOPMENT</td><td>SCALE 1:250@A1,1:500@A3</td><td>DATE 13/08/2014</td></tr><tr><td colspan="2">JOB 10033</td><td>DRAWING DA 02.02</td><td>CHECKED RS</td></tr><tr><td colspan="2"></td><td>REVISION B</td><td></td></tr></table>	CLIENT UNITINGCARE AGEING		DRAWING TITLE LOWER GROUND PLAN		PROJECT MAYFLOWER, PARK AVENUE WESTMEAD REDEVELOPMENT		SCALE 1:250@A1,1:500@A3	DATE 13/08/2014	JOB 10033		DRAWING DA 02.02	CHECKED RS			REVISION B	
	REVISION	DATE	DESCRIPTION	BY																												
	A	20/02/15	DA SUBMISSION	AA/BG																												
B	27/02/15	DA SUBMISSION	AA/BG																													
CLIENT UNITINGCARE AGEING		DRAWING TITLE LOWER GROUND PLAN																														
PROJECT MAYFLOWER, PARK AVENUE WESTMEAD REDEVELOPMENT		SCALE 1:250@A1,1:500@A3	DATE 13/08/2014																													
JOB 10033		DRAWING DA 02.02	CHECKED RS																													
		REVISION B																														

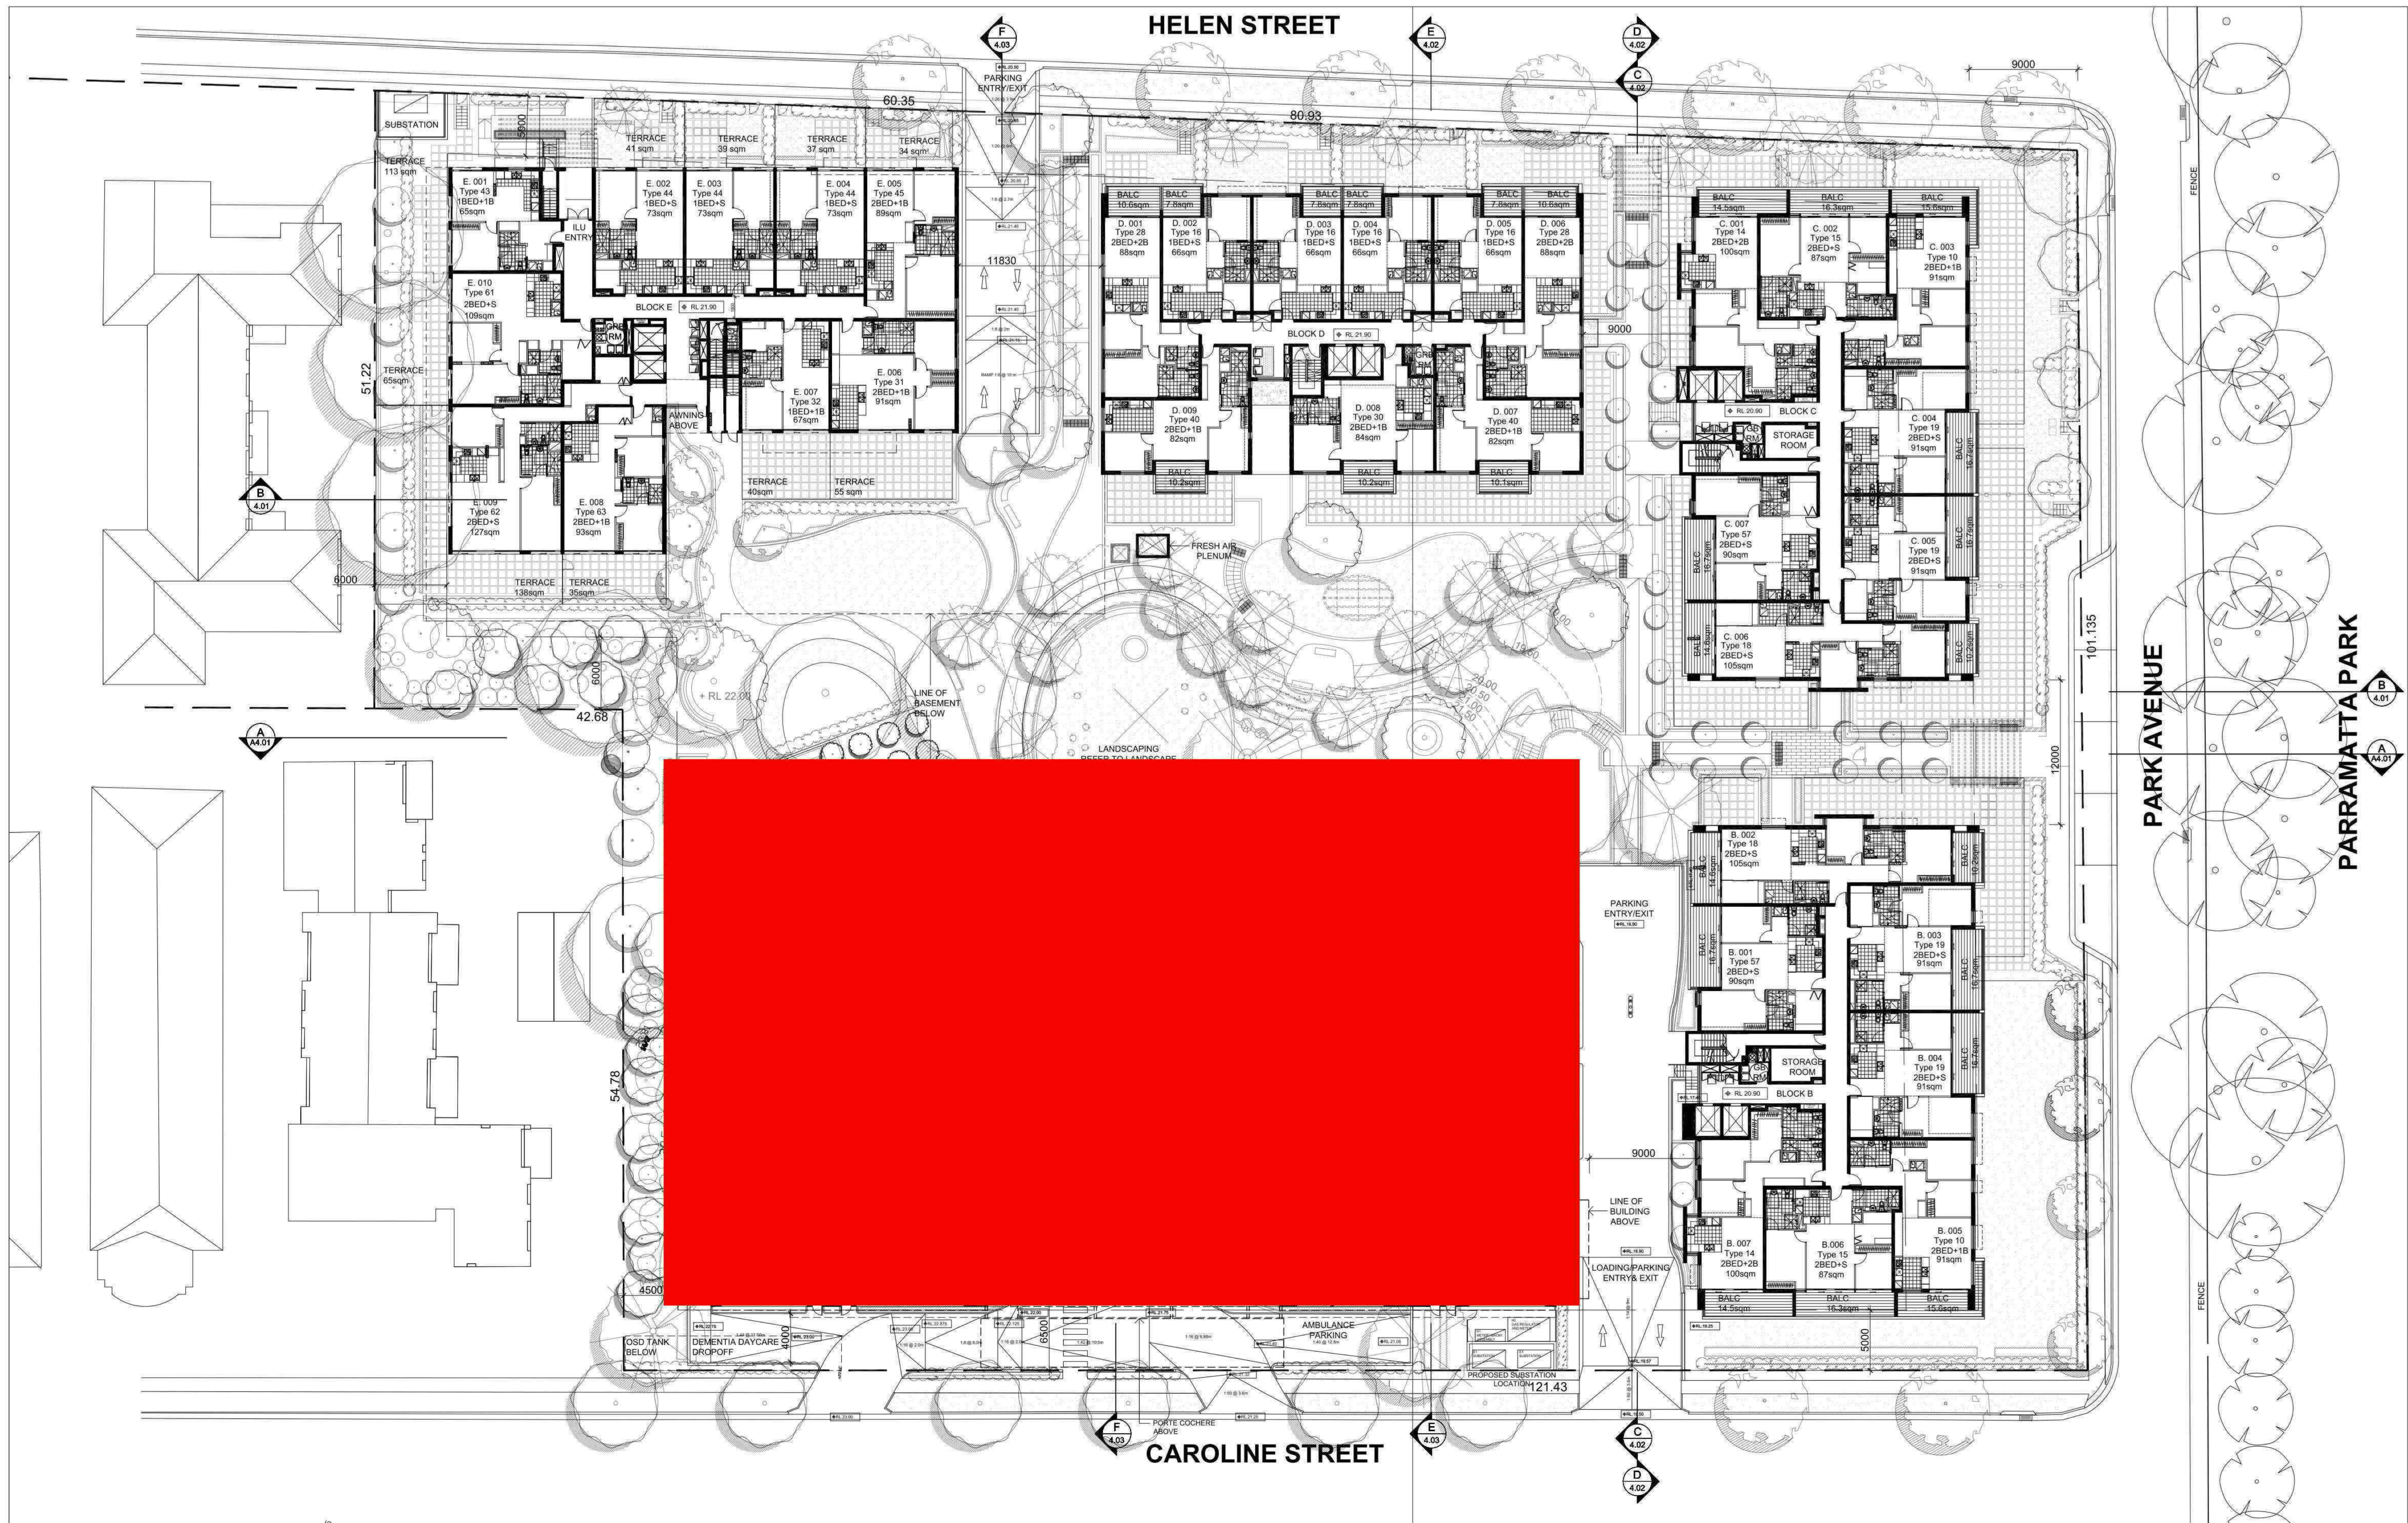

IMPORTANT NOTES: Do not scale from drawings. All dimensions to be checked on site before commencement of work. All discrepancies to be brought to the attention of the Architect. Larger scale drawings and written dimensions take preference. This drawing is copyright and the property of the author, and must not be retained, copied or used without the express authority of MARCHESE + PARTNERS INTERNATIONAL PTY. LTD. PRELIMINARY	REVISION	DATE	DESCRIPTION	BY	marchesepartners Marchese Partners International Pty Ltd Level 1, 53 Walker Street, North Sydney, NSW 2060 Australia P +61 2 9922 4375 F +61 2 9929 5786 E info@marchesepartners.com.au www.marchesepartners.com.au Sydney · Brisbane · Melbourne · Canberra · San Francisco · Kuala Lumpur ACN 098 552 151 ABN 20 098 552 151		CLIENT UNITINGCARE AGEING				DRAWING TITLE LEVEL GROUND PLAN			
	A	20/02/15	DA SUBMISSION	AA/BG			PROJECT MAYFLOWER, PARK AVENUE WESTMEAD REDEVELOPMENT	SCALE 1:250@A1, 1:500@A3	DATE 13/08/2014	DRAWN JH, HS, BG	CHECKED RS			
	B	27/02/15	DA SUBMISSION	AA/BG				JOB 10033	DRAWING DA 02.03		REVISION B			

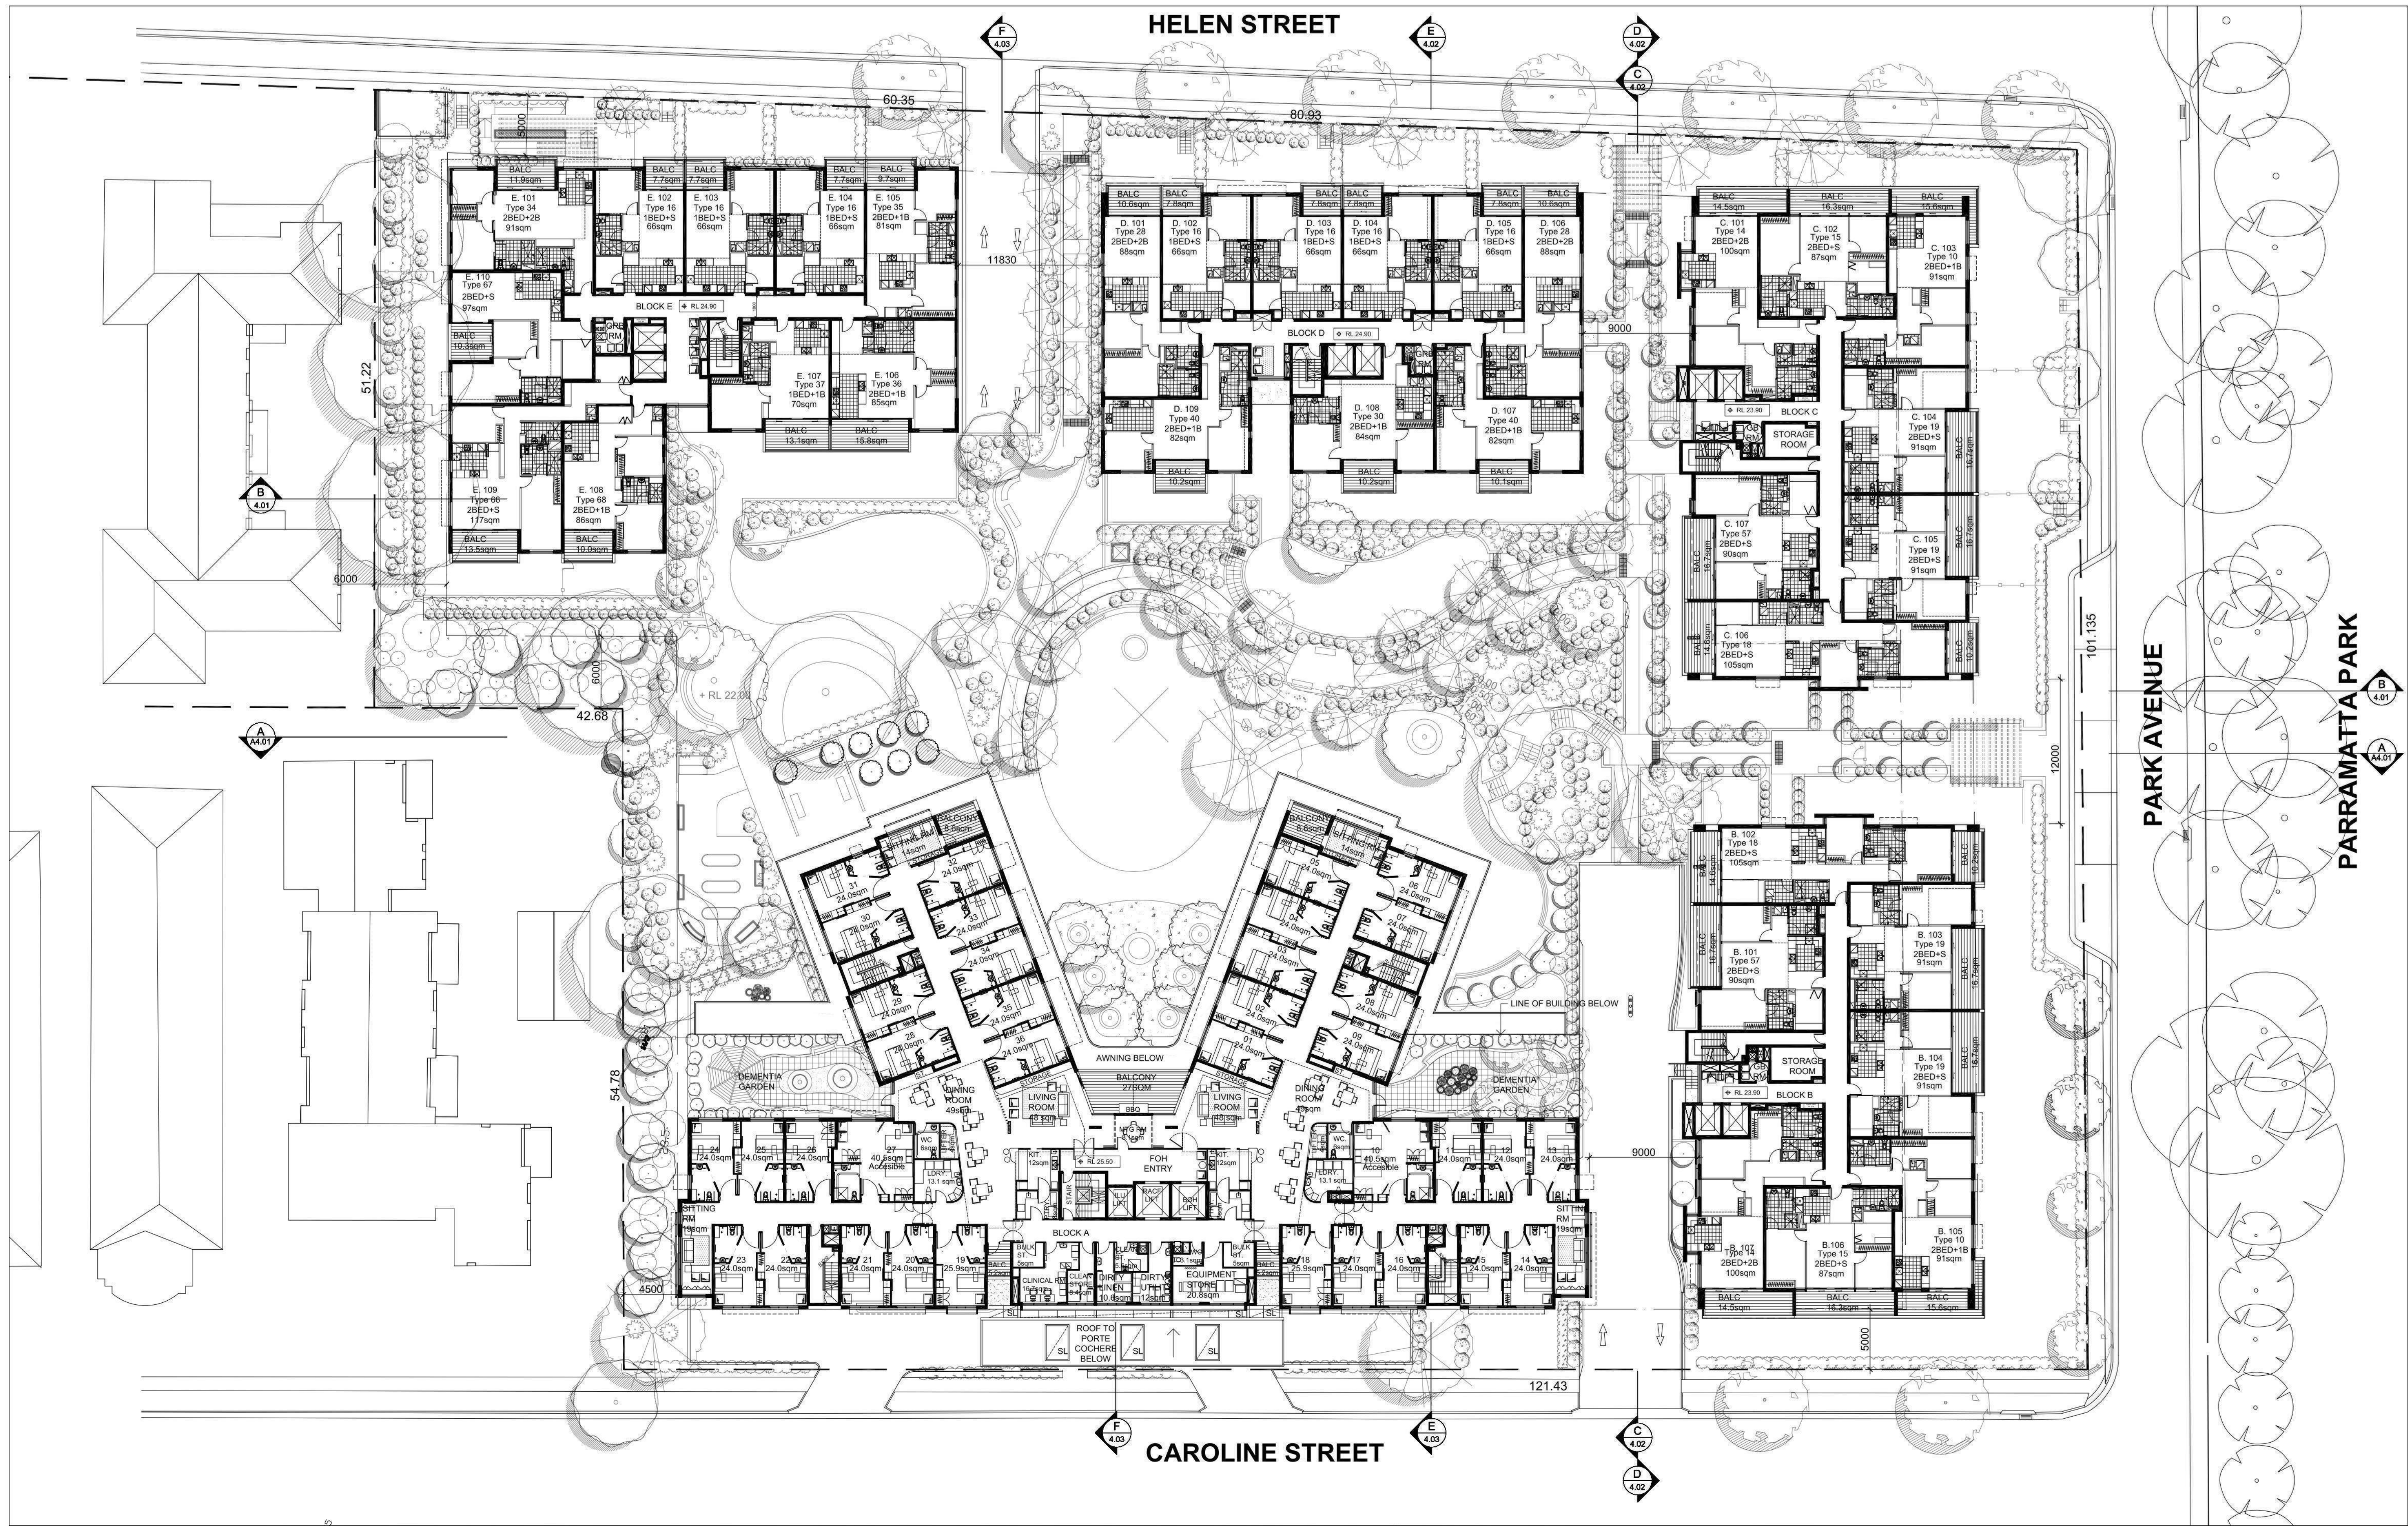


IMPORTANT NOTES: Do not scale from drawings. All dimensions to be checked on site before commencement of work. All discrepancies to be brought to the attention of the Architect. Larger scale drawings and written dimensions take preference. This drawing is copyright and the property of the author, and must not be retained, copied or used without the express authority of MARCHESE + PARTNERS INTERNATIONAL PTY. LTD. PRELIMINARY	REVISION A	DATE 20/02/15	DESCRIPTION DA SUBMISSION	BY AA/BG	marchesepartners Marchese Partners International Pty Ltd Level 1, 53 Walker Street, North Sydney, NSW 2060 Australia P +61 2 9922 4375 F +61 2 9929 5786 E info@marchesepartners.com.au www.marchesepartners.com.au Sydney · Brisbane · Melbourne · Canberra · San Francisco · Kuala Lumpur ACN 098 552 151 ABN 20 098 552 151		CLIENT UNITINGCARE AGEING	DRAWING TITLE LEVEL 1 PLAN			
	PROJECT MAYFLOWER, PARK AVENUE WESTMEAD REDEVELOPMENT	SCALE 1:250@A1,1:500@A3	DATE 13/08/2014	DRAWN JH,HS,BG			CHECKED RS				
	JOB 10033	DRAWING DA 02.04		REVISION B							

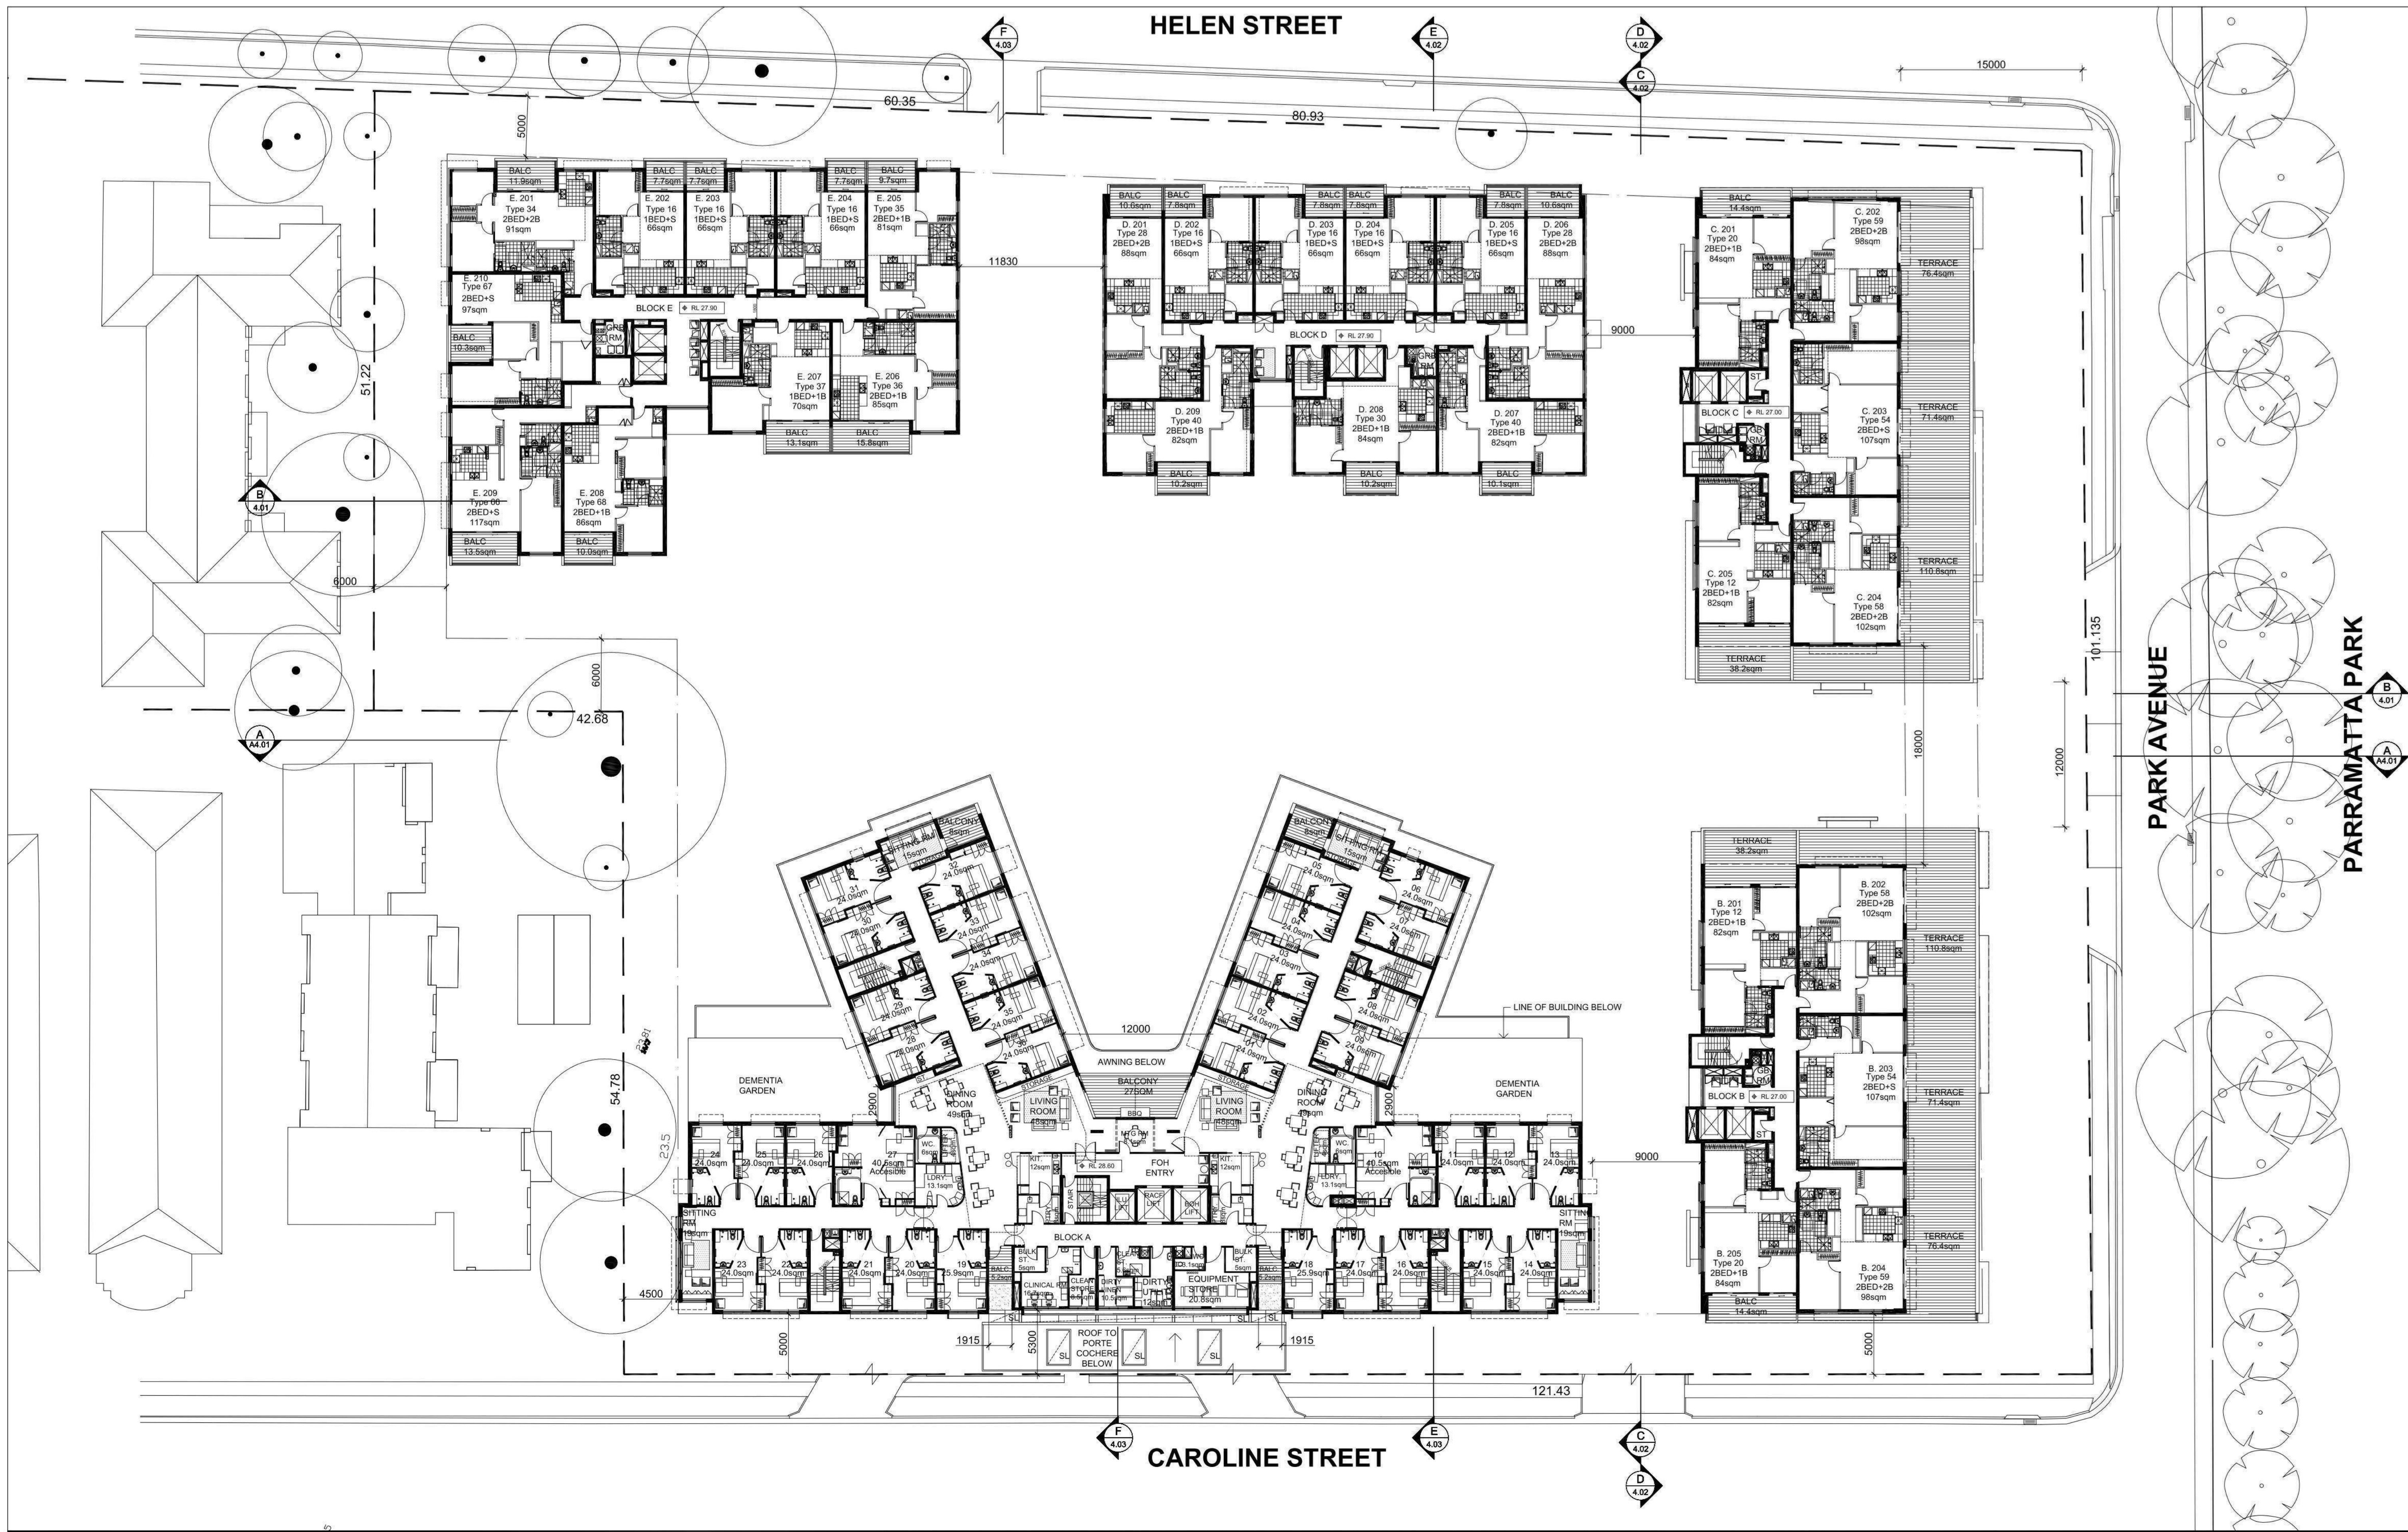

IMPORTANT NOTES: Do not scale from drawings. All dimensions to be checked on site before commencement of work. All discrepancies to be brought to the attention of the Architect. Larger scale drawings and written dimensions take preference. This drawing is copyright and the property of the author, and must not be retained, copied or used without the express authority of MARCHESE + PARTNERS INTERNATIONAL PTY. LTD.				REVISION A B				DATE 20/02/15 27/02/15				DESCRIPTION DA SUBMISSION DA SUBMISSION				BY AA/BG AA/BG			
PRELIMINARY				marchese partners				Marchese Partners International Pty Ltd Level 1, 53 Walker Street, North Sydney, NSW 2060 Australia P +61 2 9922 4375 F +61 2 9929 5786 E info@marchesepartners.com.au www.marchesepartners.com.au Sydney · Brisbane · Melbourne · Canberra · San Francisco · Kuala Lumpur ACN 098 552 151 ABN 20 098 552 151								CLIENT UNITINGCARE AGEING			
PROJECT MAYFLOWER, PARK AVENUE WESTMEAD REDEVELOPMENT				DRAWING TITLE LEVEL 2 PLAN				SCALE 1:250@A1, 1:500@A3				DATE 13/08/2014				DRAWN JH, HS, BG			
JOB 10033				DRAWING DA 02.05				CHECKED RS				REVISION B							

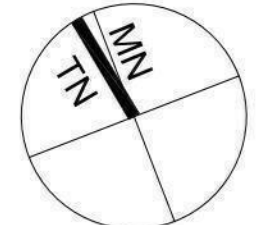

IMPORTANT NOTES: Do not scale from drawings. All dimensions to be checked on site before commencement of work. All discrepancies to be brought to the attention of the Architect. Larger scale drawings and written dimensions take preference. This drawing is copyright and the property of the author, and must not be retained, copied or used without the express authority of MARCHESI + PARTNERS INTERNATIONAL PTY. LTD.	REVISION		DATE	DESCRIPTION	BY
	A	B	20/02/15	DA SUBMISSION	AA/BG
PRELIMINARY					
marchesipartners					
Marchesi Partners International Pty Ltd Level 1, 53 Walker Street, North Sydney, NSW 2060 Australia P +61 2 9922 4375 F +61 2 9929 5786 E info@marchesipartners.com.au www.marchesipartners.com.au Sydney · Brisbane · Melbourne · Canberra · San Francisco · Kuala Lumpur ACN 098 552 151 ABN 20 098 552 151					
					
CLIENT UNITINGCARE AGEING					
PROJECT MAYFLOWER, PARK AVENUE WESTMEAD REDEVELOPMENT					
DRAWING TITLE LEVEL 3 PLAN					
SCALE 1:250@A1, 1:500@A3		DATE 13/08/2014		DRAWN JH, HS, BG	CHECKED RS
JOB 10033		DRAWING DA 02.06		REVISION B	