


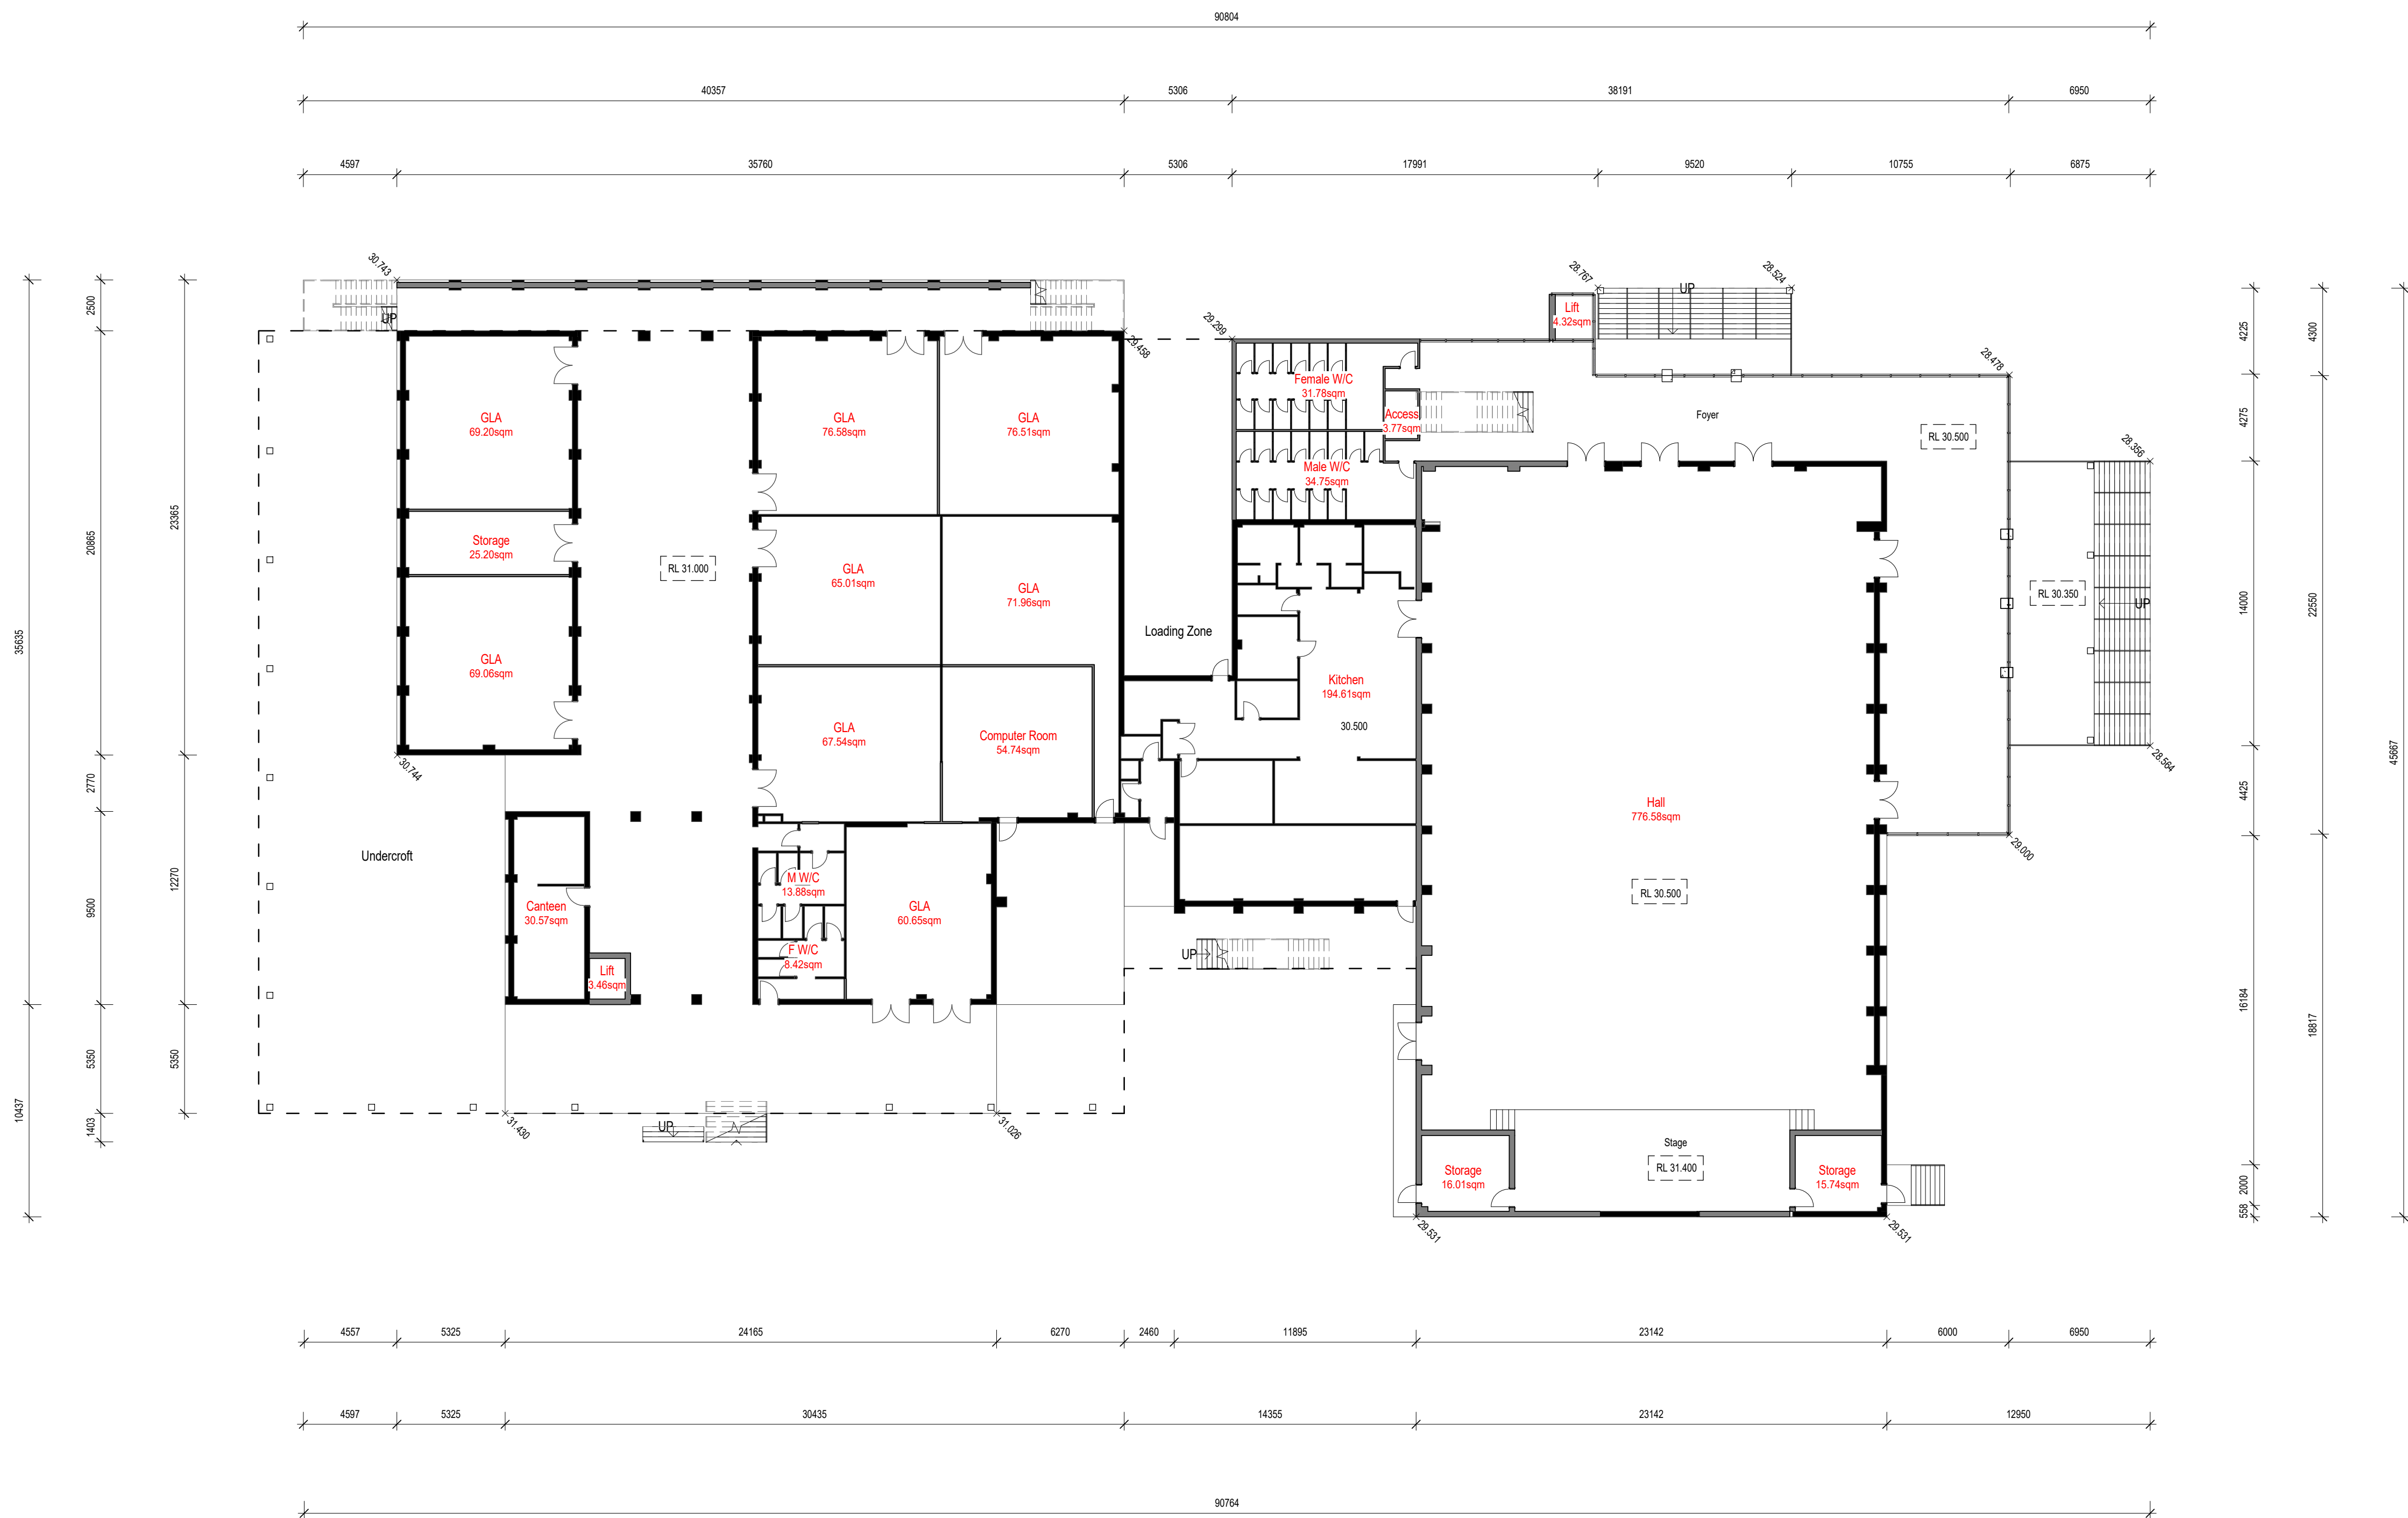

1 A- Ground Floor Plan
1 : 200