


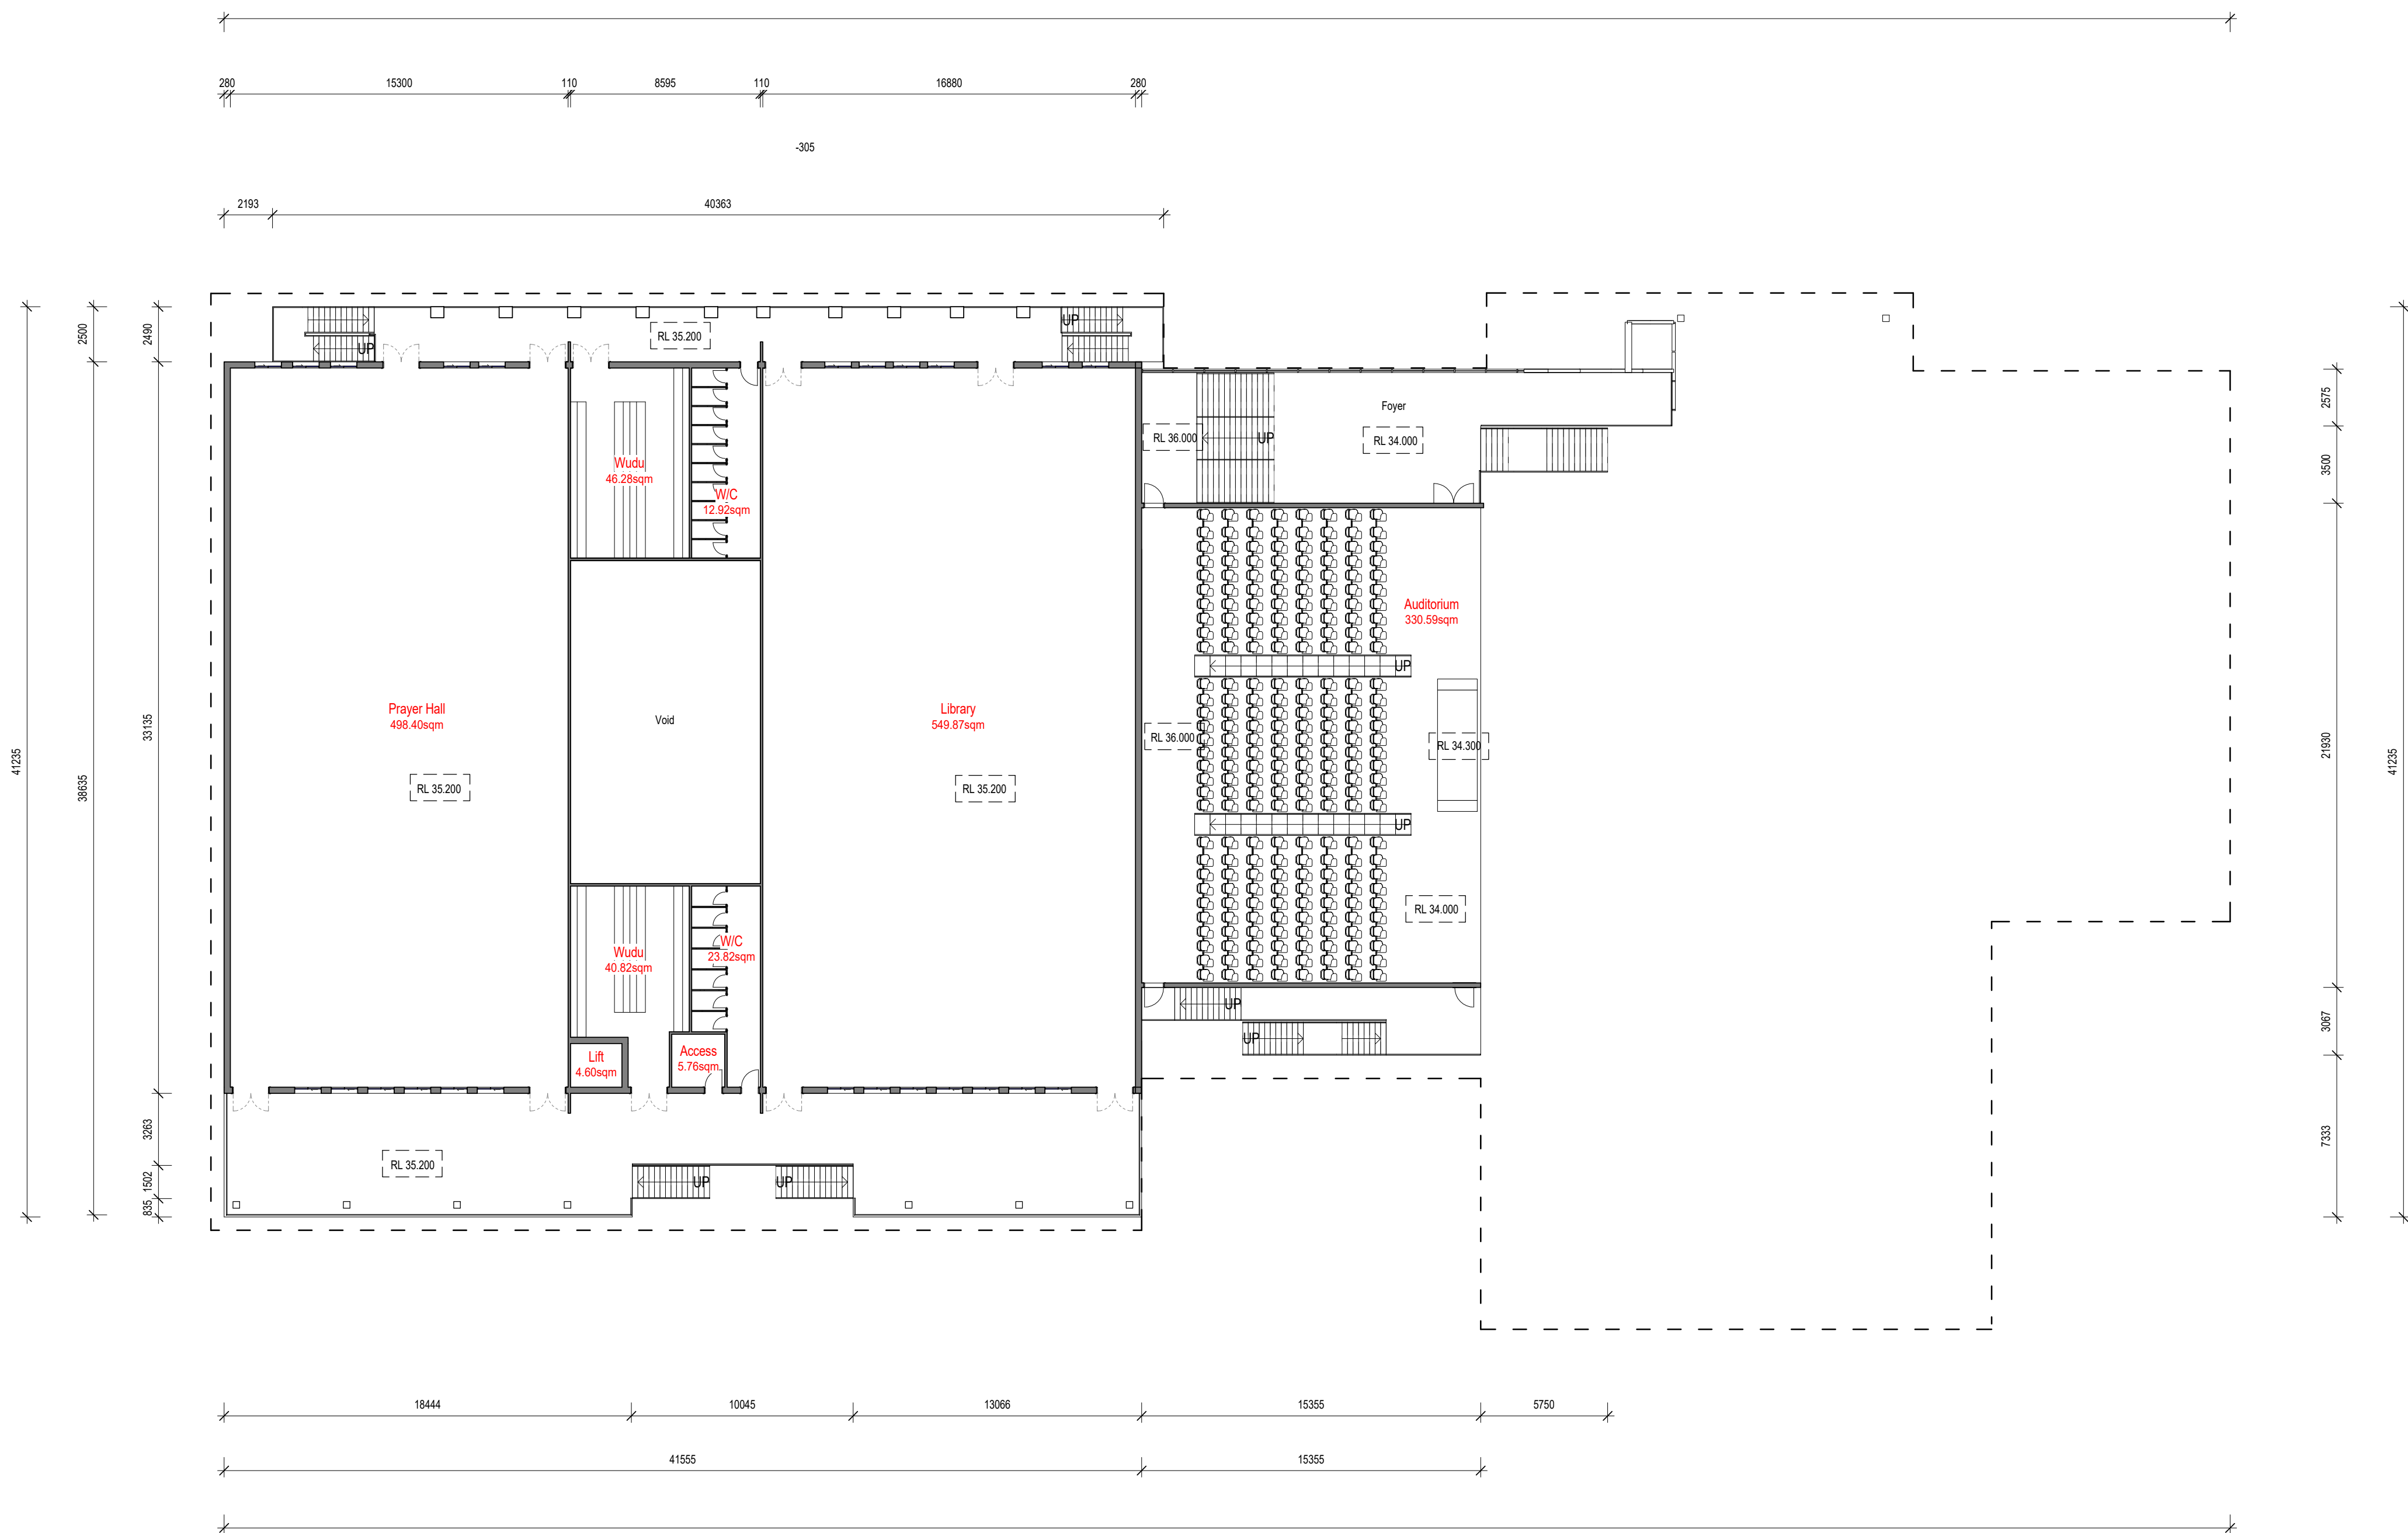

1 A- First Floor Plan
1 : 200