


1 Existing - Shadow Diagram June 21 - 08am
1 : 1000

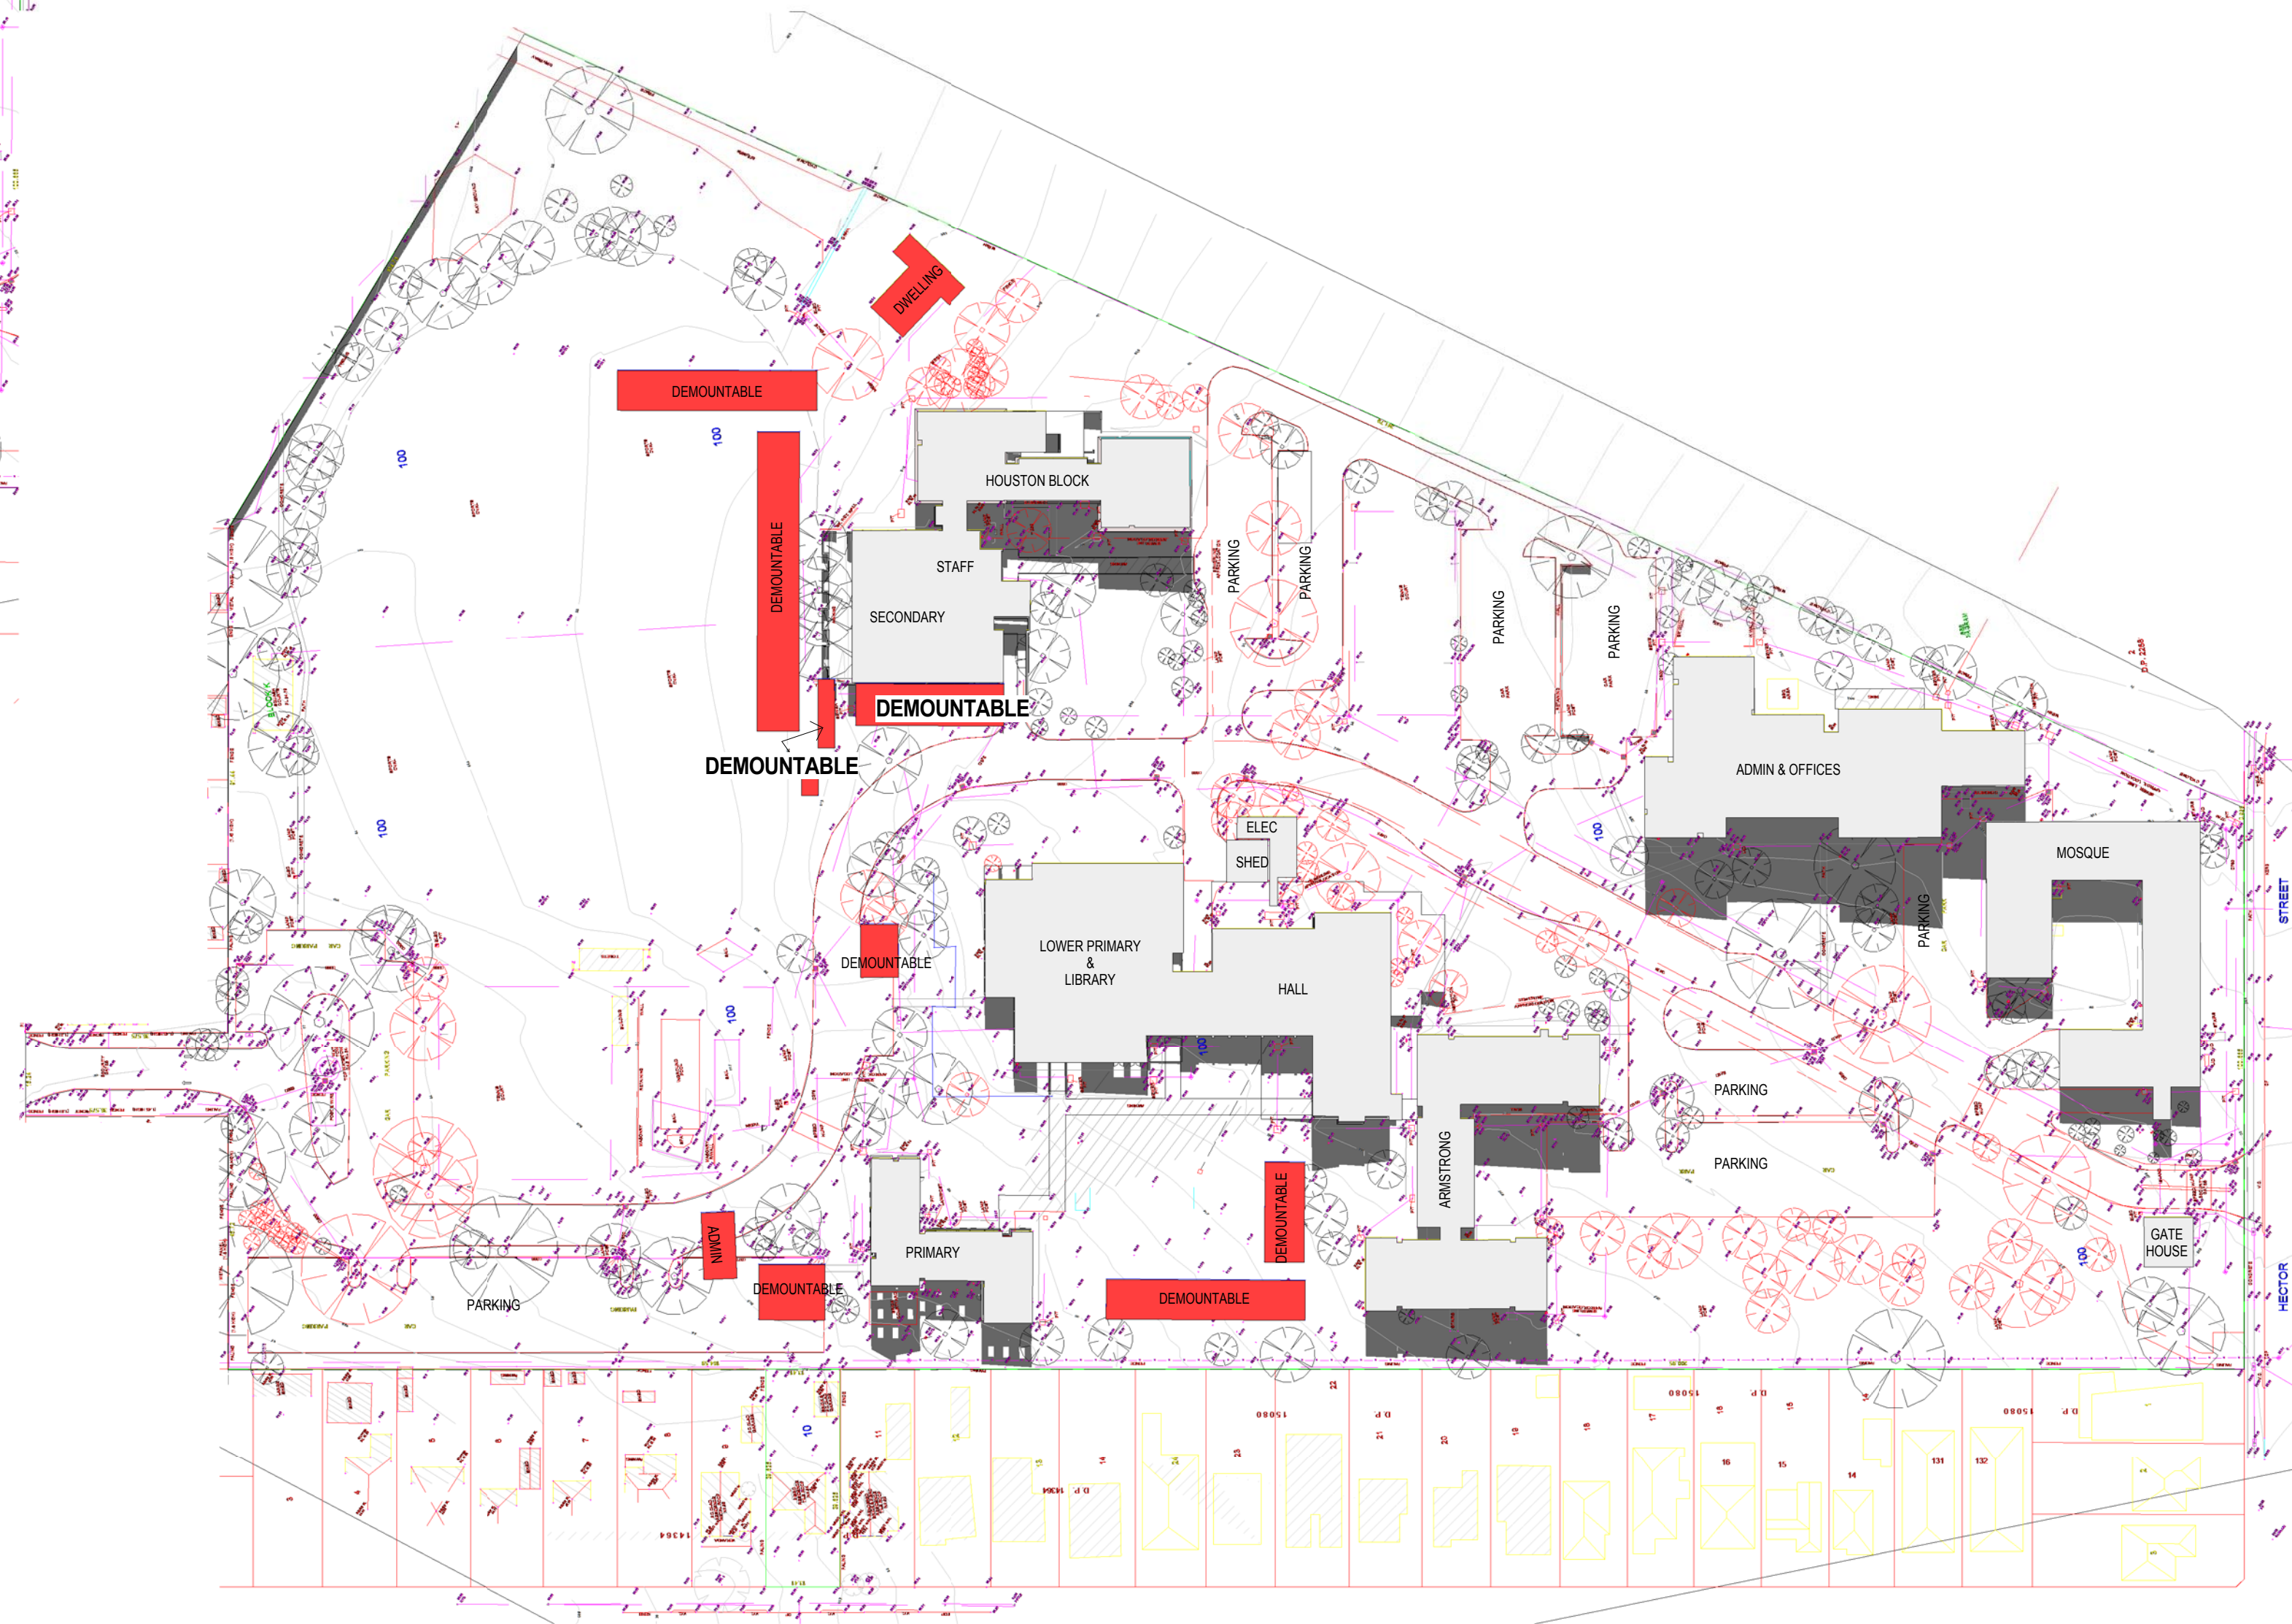

2 Existing - Shadow Diagram June 21 - 12pm
1 : 1000



Building Australia Together.
Suite 203/8 French Ave, Bankstown, NSW 2200
www.hamec.com.au Ph: 02 8764 1008
Email: info@hamec.com.au ABN: 83 151 568 580

Revision Schedule			
Date	Rev	Issued by	Comments
Feb 2015	A	Hamec	Issued for DA
Aug 2015	B	Hamec	Council Amendments
03.11.2015	C	Khaleel	Council Amendments

Project type:

Educational Establishment

Notes

Measurements to be confirmed on site, no measurements to be scaled of drawings. Any discrepancies are evident please contact HAMEC.


Legend

Scale

0 5 100 m

1:1000 @ A1

North

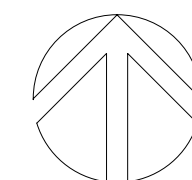

Job no.

14 - 133

Date: Feb / 2015

Drawn By: K.Kabbout

Checked By: H.Dennawi

Sheet no: DA - 11

Client:
Salamah College

Site address:
40 Hector St, Chester Hill

Drawing Title:
Existing - Shadow Diagrams