


1 Existing - Shadow Diagram September 23 - 4pm
1 : 1000

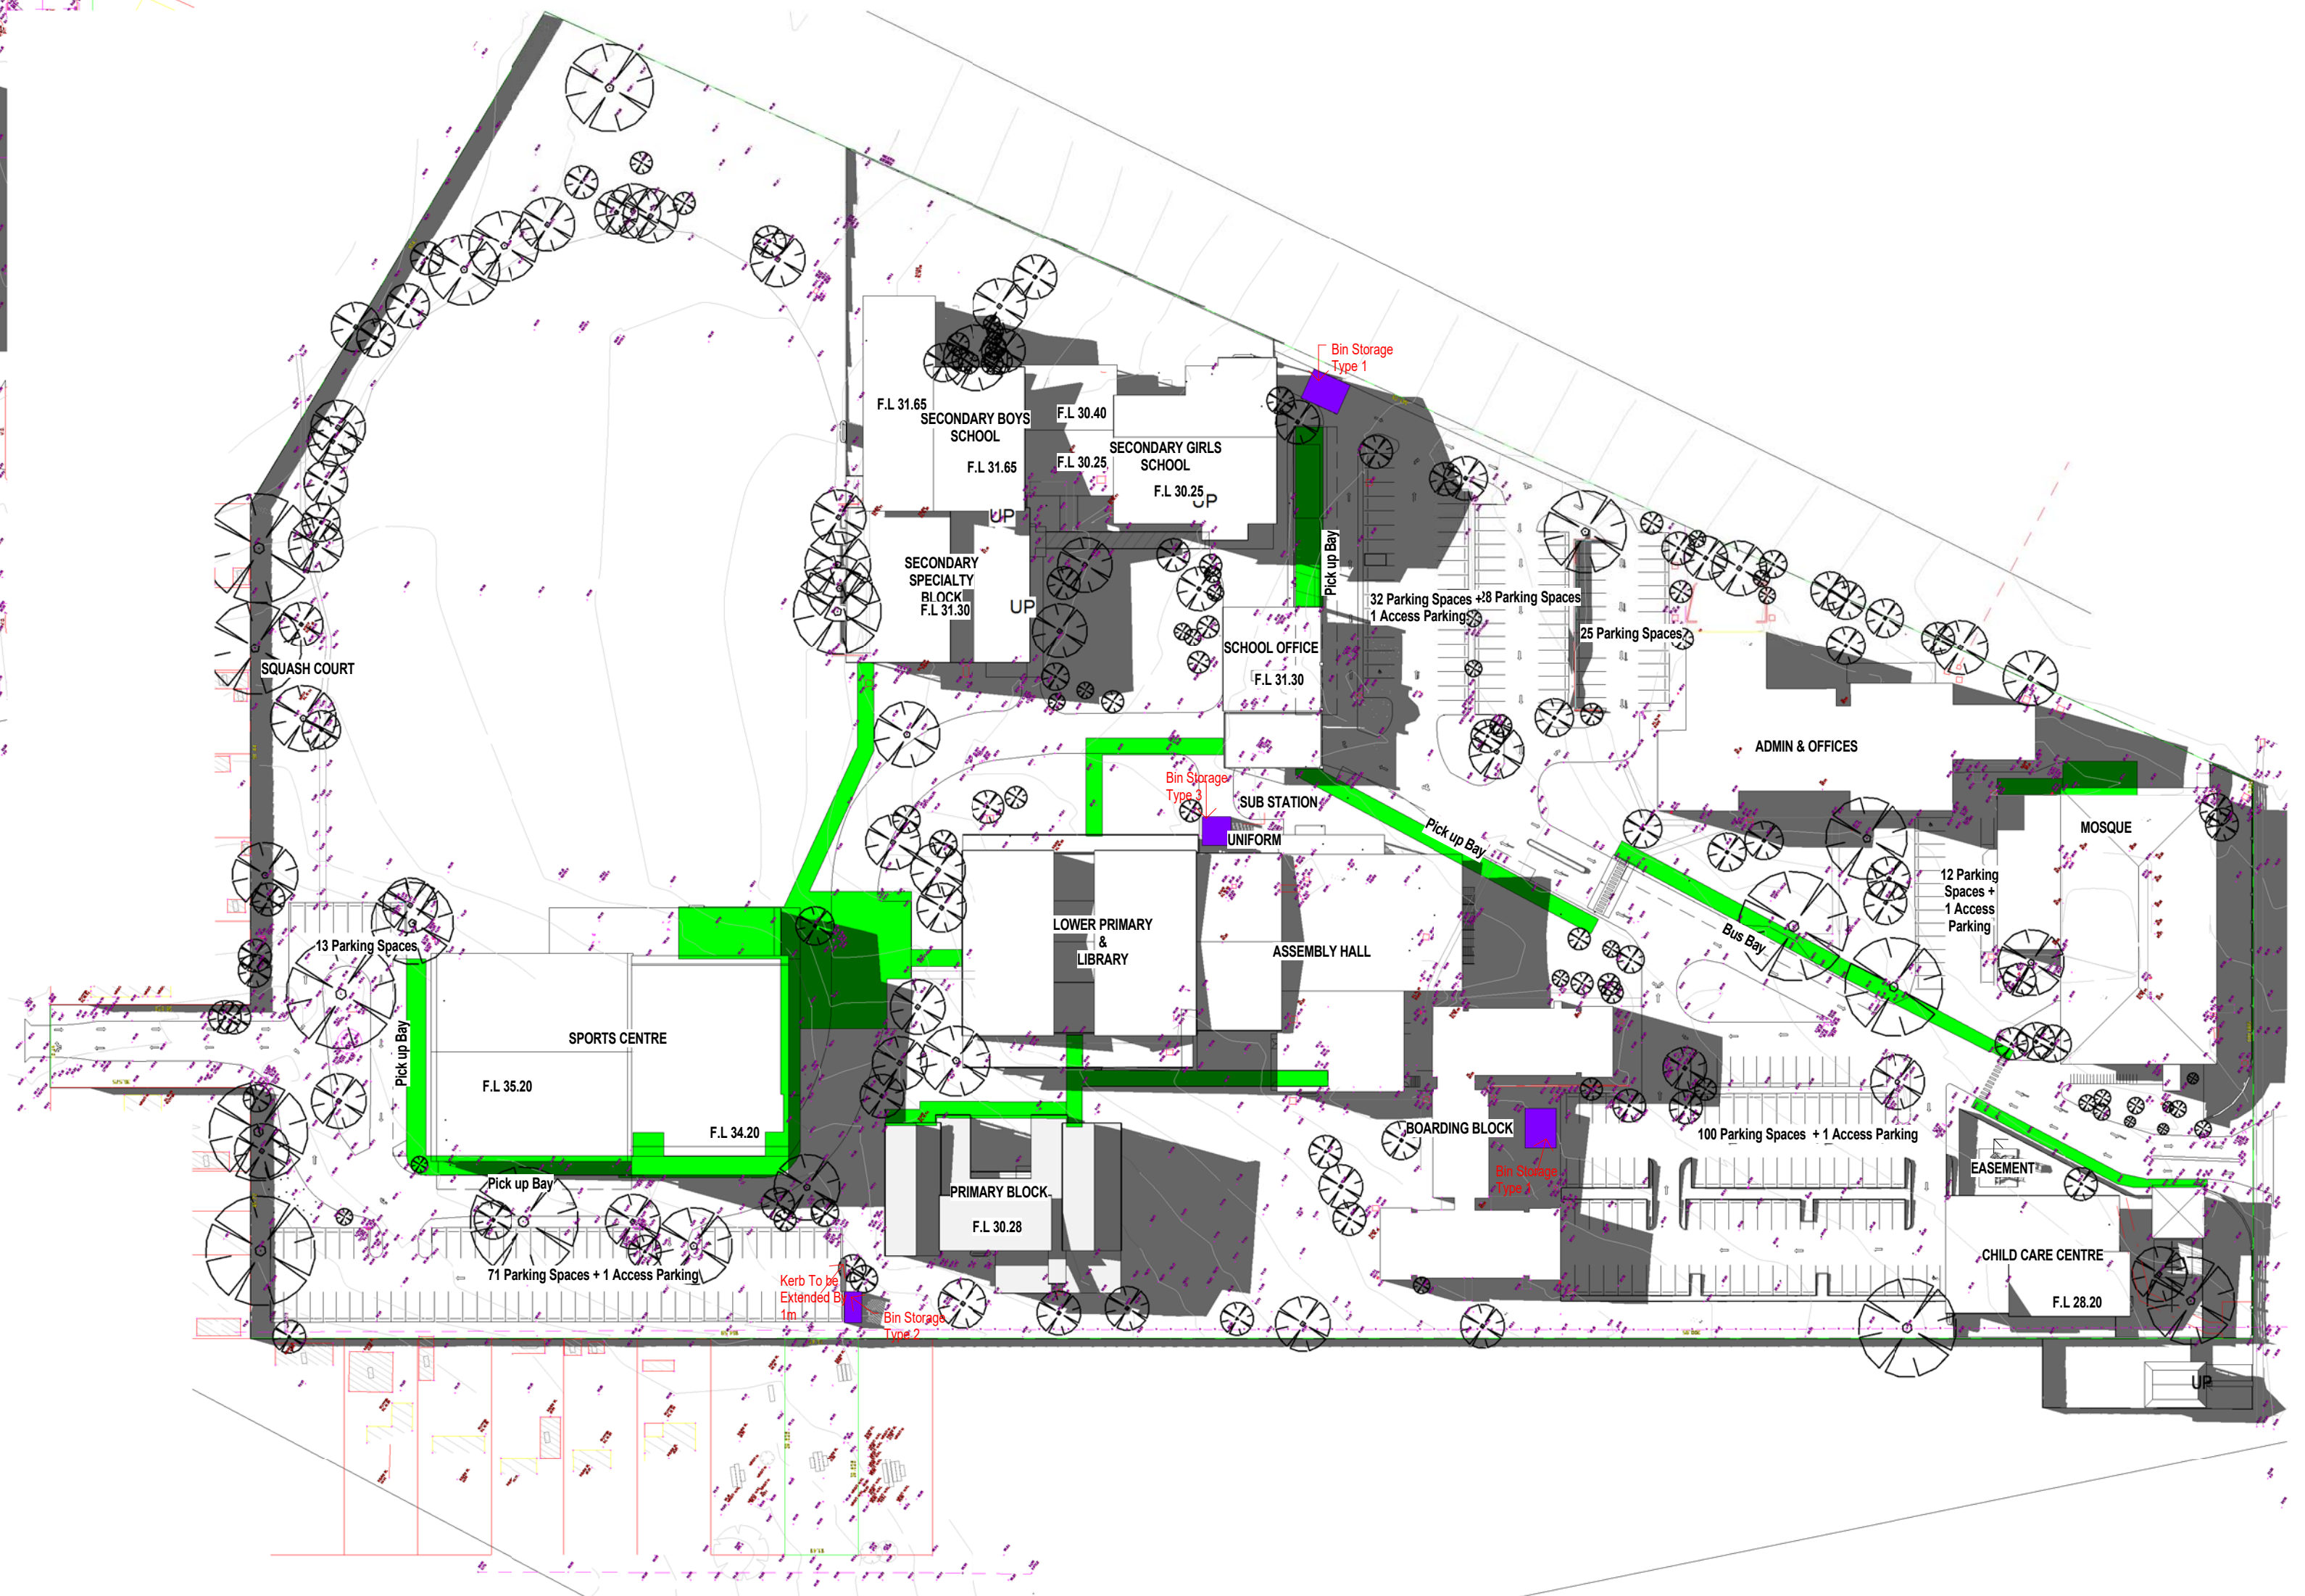

2 Proposed - Shadow Diagram September 23 - 4pm
1 : 1000