




NOTES

- 1. BASED ON INFORMATION PROVIDED BY LEO
- 2. STAGE 1 (P1/P2)

LEGEND

- STAGE BOUNDARY
- PROPOSED PTV
- A2 ACCESSWAY
- ROADSIDE SETBACK
- SETBACKS OF PAVEMENT
- BY BUS, VEHICLE
- C1 COLLECTOR ROAD
- MAIN STREET
- FEEDER ROAD
- TYPE 1
- COLLECTOR ROAD
- TYPE 2
- 1. HIGH PRIORITY
- 2. HIGH PRIORITY
- 3. LOCAL STREET
- POSSIBLE BUS ROUTE
- P1 PARKING ROAD
- P2 PARKING ROAD
- POSSIBLE BUS ROUTE

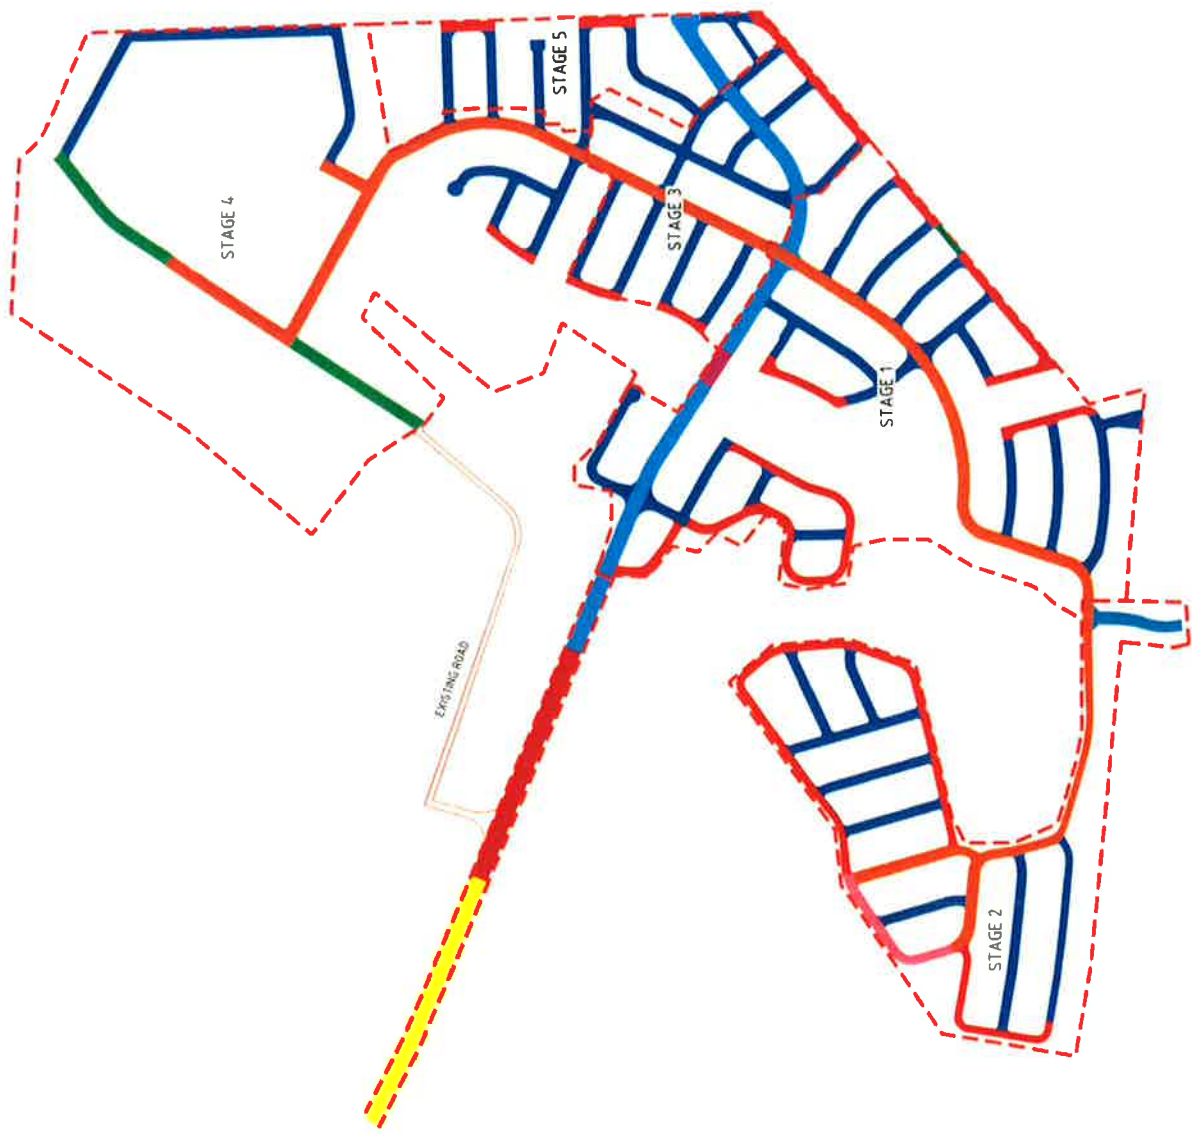


**lendlease**



© Cardno Limited All Rights Reserved  
This document is prepared for the use of the client and is not to be used for any other purpose without the written consent of Cardno Limited. Cardno Limited does not warrant the accuracy or completeness of the information contained herein and shall not be liable for any loss or damage arising from the use of this document.


FOR APPROVAL  
NOT TO BE USED FOR CONSTRUCTION PURPOSES  
DEVELOPMENT APPLICATION STAGING PLAN  
AND ROAD HIERARCHY PLAN

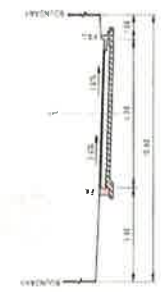


**A2 ACCESSWAY**  
(ONE WAY CROSSFALL)  
PAVEMENT TYPE 2  





**B1 BUS LINK**  
PAVEMENT TYPE 3  


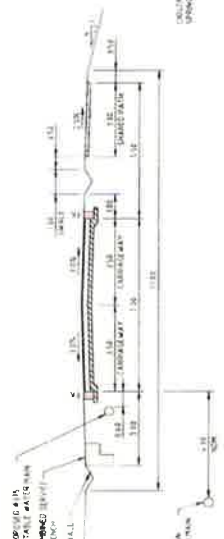

**COLLECTOR ROAD TYPE 1**  
PAVEMENT TYPE 1  


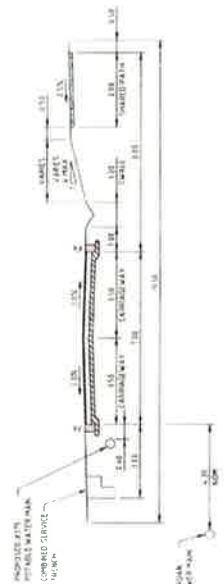


**COLLECTOR ROAD TYPE 2**  
PAVEMENT TYPE 1  






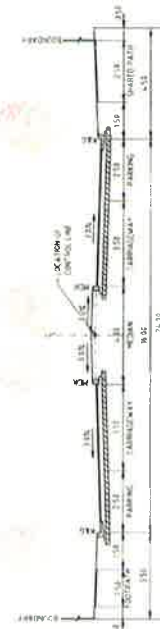

**C2 COLLECTOR ROAD MAIN STREET**  
PAVEMENT TYPE 1  


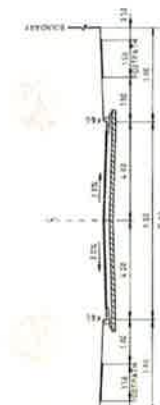

**L1 MINOR LOCAL STREET**  
PAVEMENT TYPE 2  





**L2 PEDESTRIAN PRIORITY**  
PAVEMENT TYPE 2  




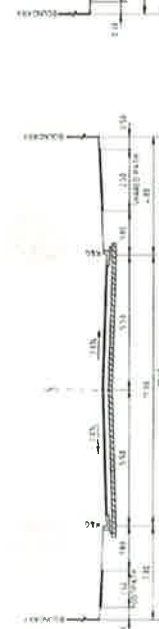

**L3 LOCAL STREET POSSIBLE BUS ROUTE**  
PAVEMENT TYPE 1  


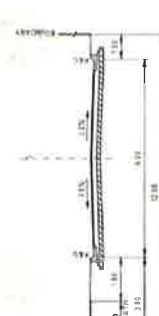

**P1 PARK EDGE ROAD**  
PAVEMENT TYPE 1  











**lendlease**

**Cardno**  
Supply Chain

**FOR APPROVAL**  
NOT TO BE USED FOR CONSTRUCTION PURPOSES

**LEND LEASE**  
STAGE 1  
CONSTRUCTION CERTIFICATE

**TYPICAL ROAD CROSS SECTIONS AND PAVEMENT DETAILS**


**NOTES**  

**REVISIONS**


89914020-ST01-1051



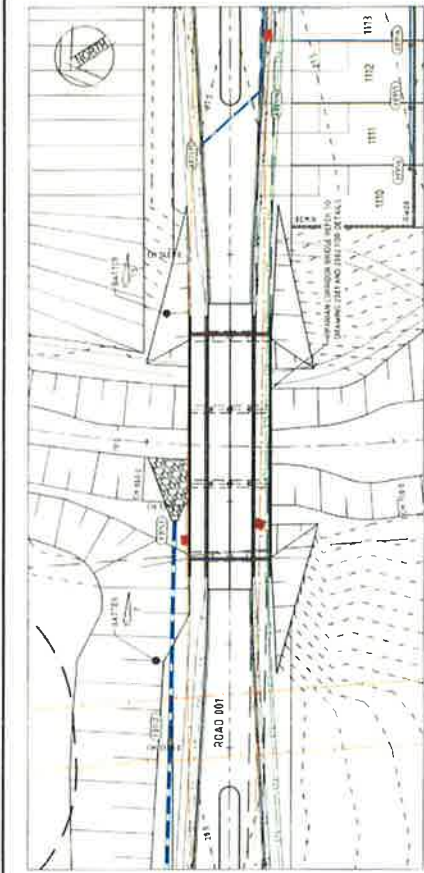

INSET A

FUTURE DEVELOPMENT

NOTES  
1. ALL DIMENSIONS ARE IN METERS  
2. ALL DIMENSIONS ARE TO FACE UNLESS OTHERWISE STATED  

CAUTION  
DANGER  
EXISTING OVERHEAD POWER LINES  
IN THE AREA



ADJOINS DRAWING 89914020-ST01-1203

ADJOINS DRAWING 89914020-ST01-1204



© Cardno Limited All Rights Reserved  



lendlease  
greenwood  
JORDAN & CO


FOR APPROVAL  
NOT TO BE USED FOR CONSTRUCTION PURPOSES  
STAGE 1  
CONSTRUCTION CERTIFICATE  
ROADS & STORMWATER PLAN  
SHEET 2

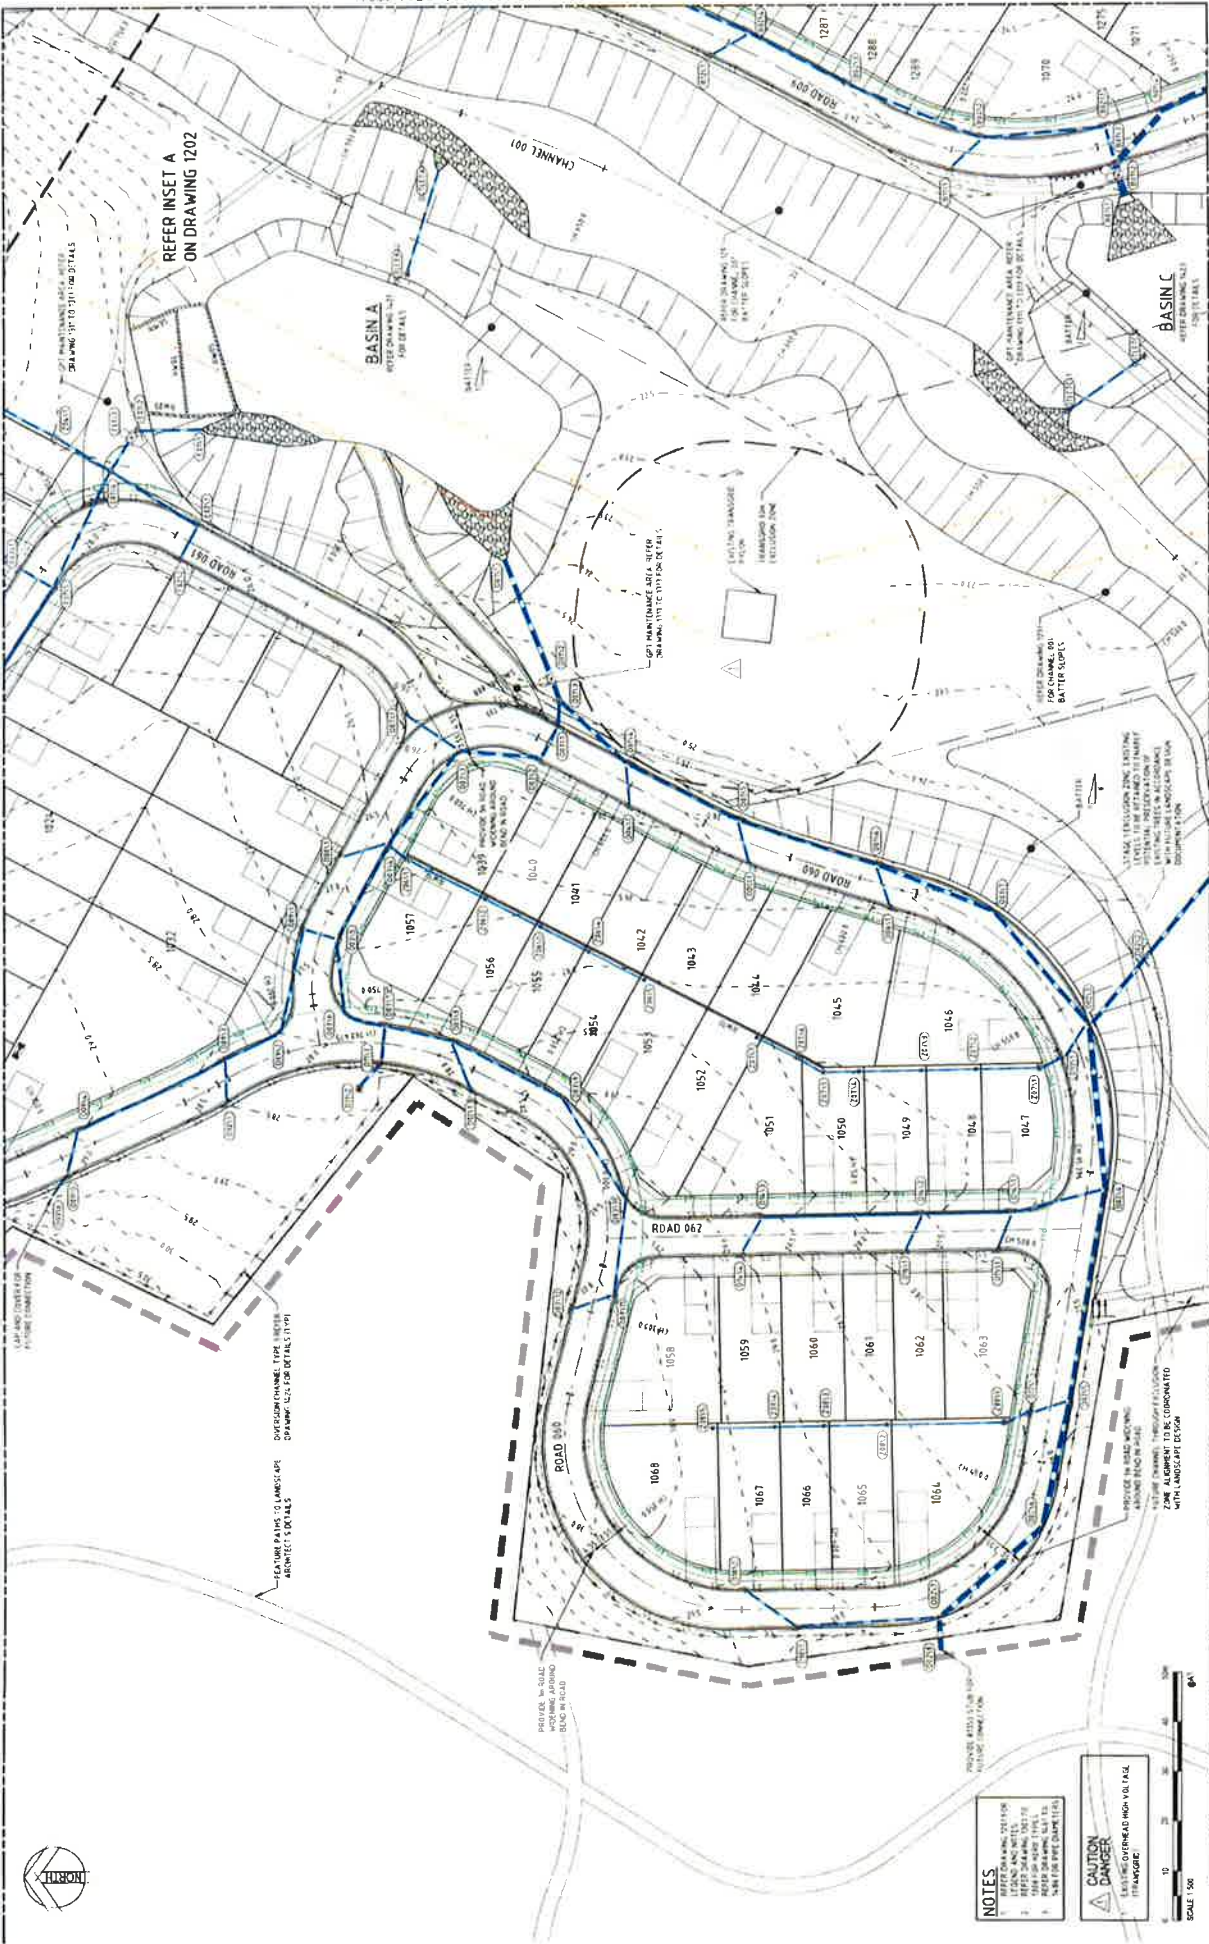



ADJOINS DRAWING 89914020-ST01-1205

**lendlease**


**Cardno.**  
Shaping the Future

**LEND LEASE**  
CENTRAL PRECINCT  
STAGE 1  
CONSTRUCTION CERTIFICATE  
ROADS & STORMWATER PLAN

**FOR APPROVAL**  
**USED FOR CONSTRUCTION**

**FOR APPROVAL**  
**USED FOR CONSTRUCTION PURPOSES**



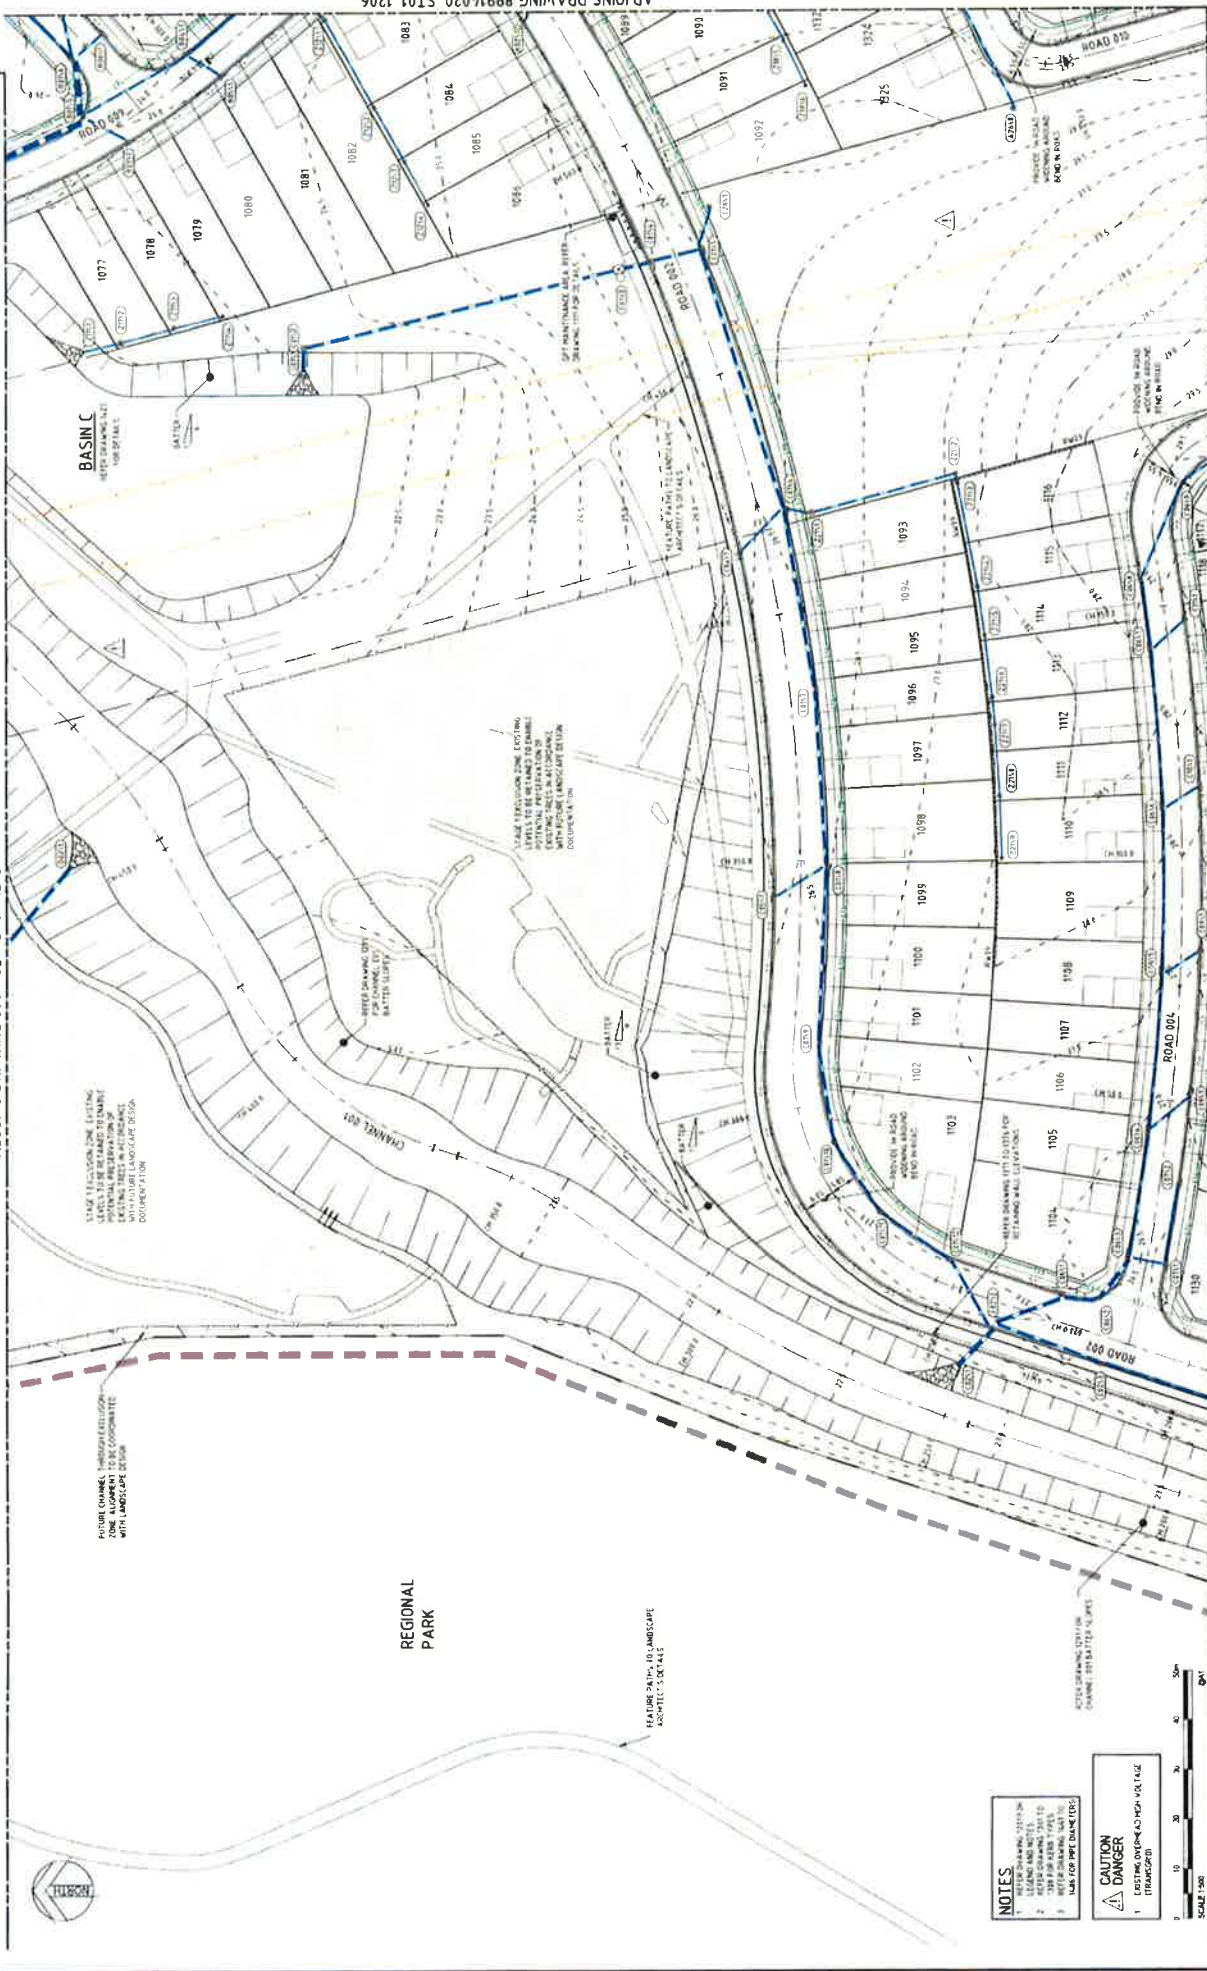

**NOTES**


**CAUTION  
DANGER**

1. EXISTING OVERHEAD HIGH VOLTAGE


**lendlease**  
**greenwood**  

**Cardno**

CENTRAL PRECINCT  
STAGE 1  
CONSTRUCTION CERTIFICATE  
ROADS & STORMWATER PLAN  
SHEET 5

|                    |      |                                   |    |
|--------------------|------|-----------------------------------|----|
| FOR APPROVAL       |      | BE USED FOR CONSTRUCTION PURPOSES |    |
| 0                  | 1000 | 1500                              | A1 |
| 89914020-ST01-1205 |      |                                   | 12 |

ADJOINS DRAWING 89914020-ST01-1204

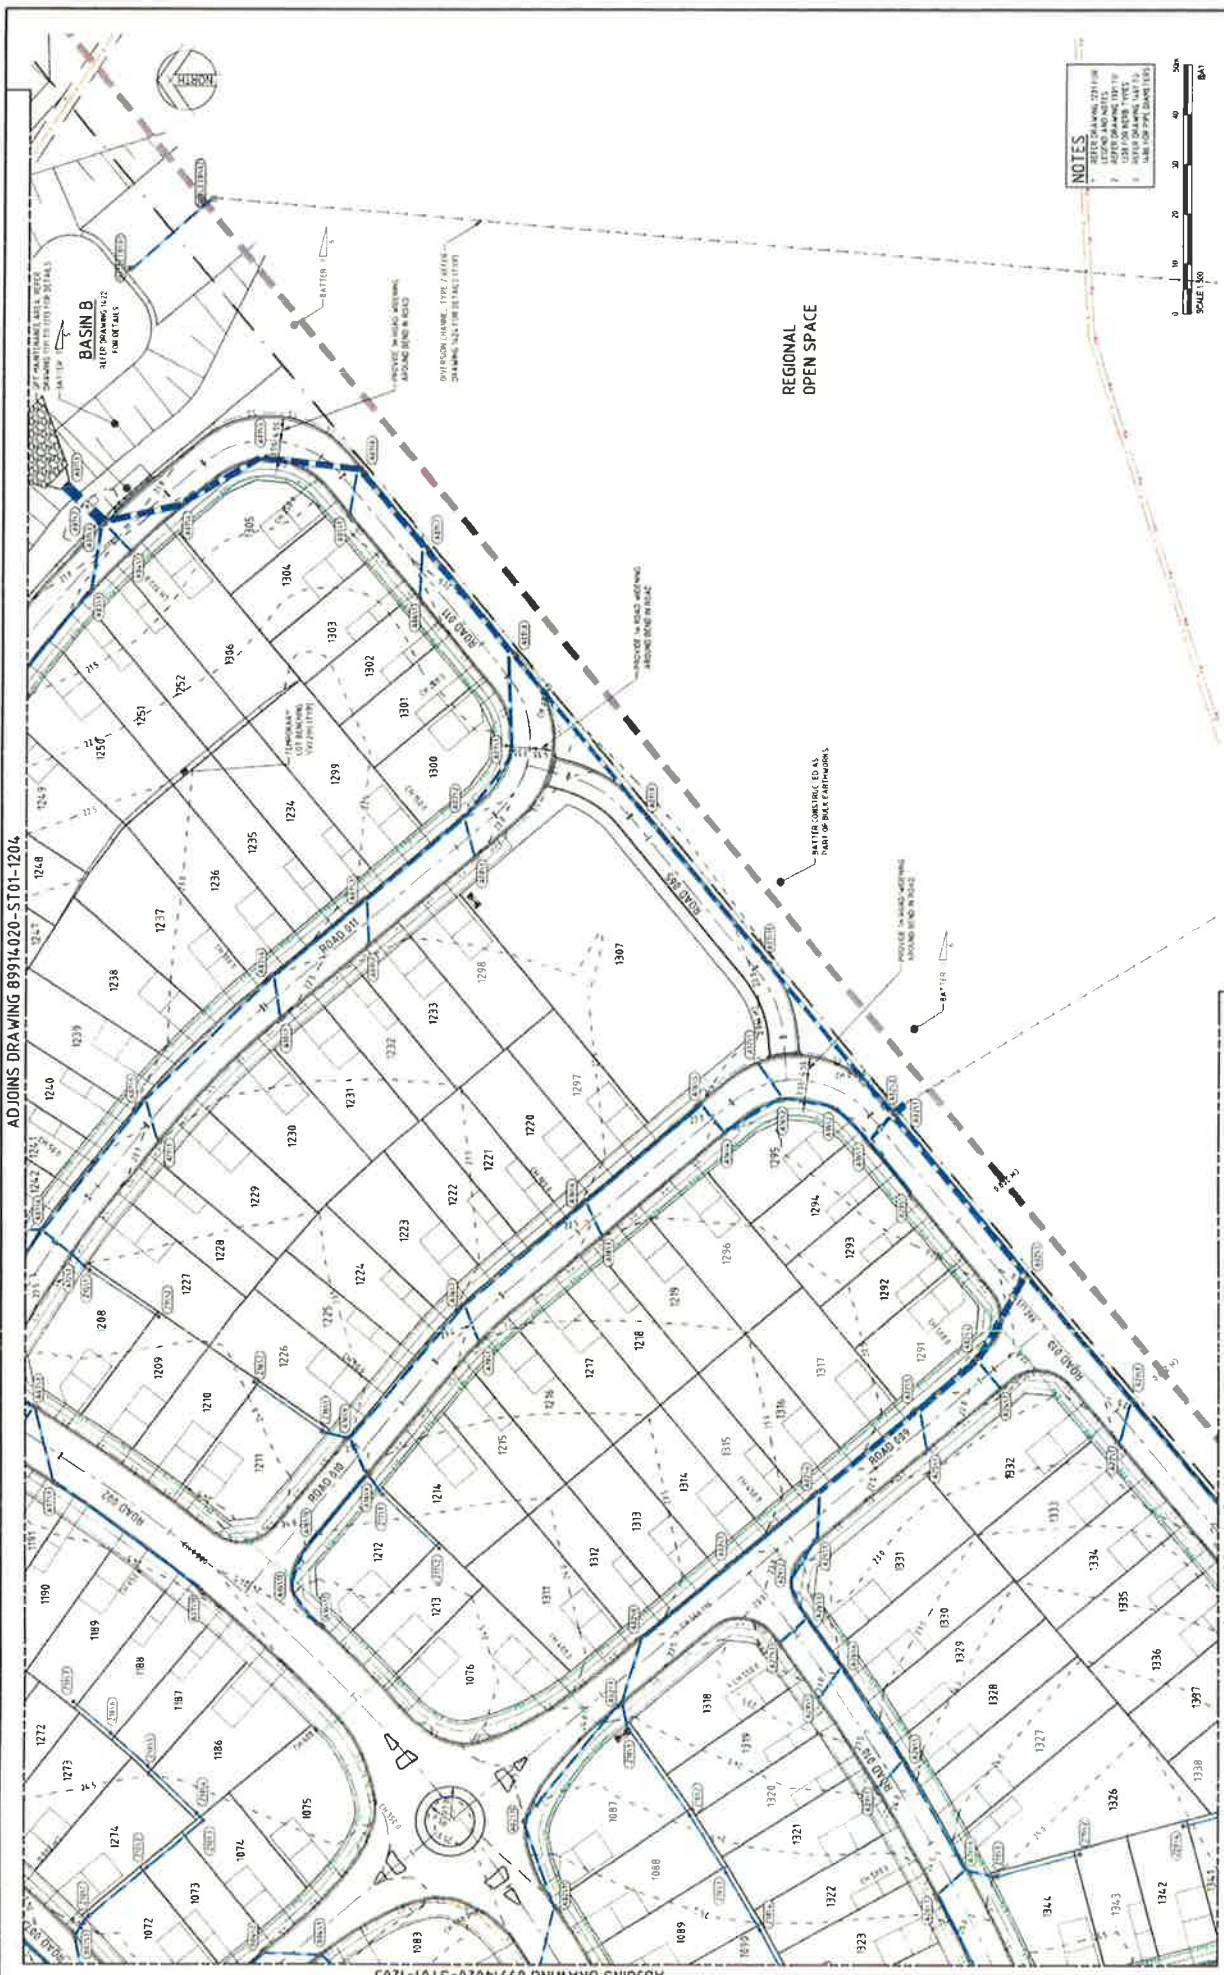

**NOTES**


SCALE 1:500

**ADJOINS DRAWING 89914020-ST01-1205**

**lendlease**

**greenwood**

**Cardno**

Cardno Limited All Rights Reserved  
This document is prepared by Cardno Limited under the authority of the client and is not to be used for any other purpose without the written consent of Cardno Limited.

**FOR APPROVAL**  
NOT TO BE USED FOR CONSTRUCTION PURPOSES

**STAGE 1**  
CONSTRUCTION CERTIFICATE


**ROADS & STORMWATER PLAN**  
SHEET 5

**89914020-ST01-1206**

**12**





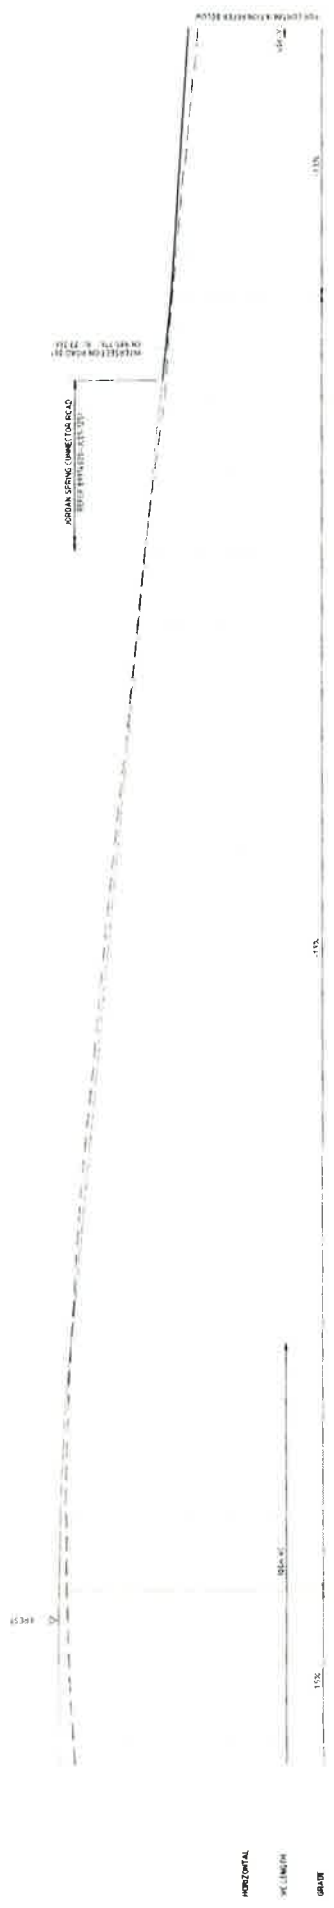




**ROAD 001 LONGITUDINAL SECTION**






© Cardno Limited All Rights Reserved.  
The document is produced by Cardno Limited under the  
license of use and is not to be used in any other way  
without the prior written consent of Cardno Limited.  
Cardno Limited is not responsible for any errors or  
omissions in this document or for any consequences  
arising out of its use or reliance on its contents.

**FOR APPROVAL**  
NOT TO BE USED FOR CONSTRUCTION PURPOSES  
AND AS SHOWN  
89914020-ST01-1251  
9

**LENDLEASE**  
STAGE 1  
CONSTRUCTION CERTIFICATE  
89914020-ST01-1251  
9

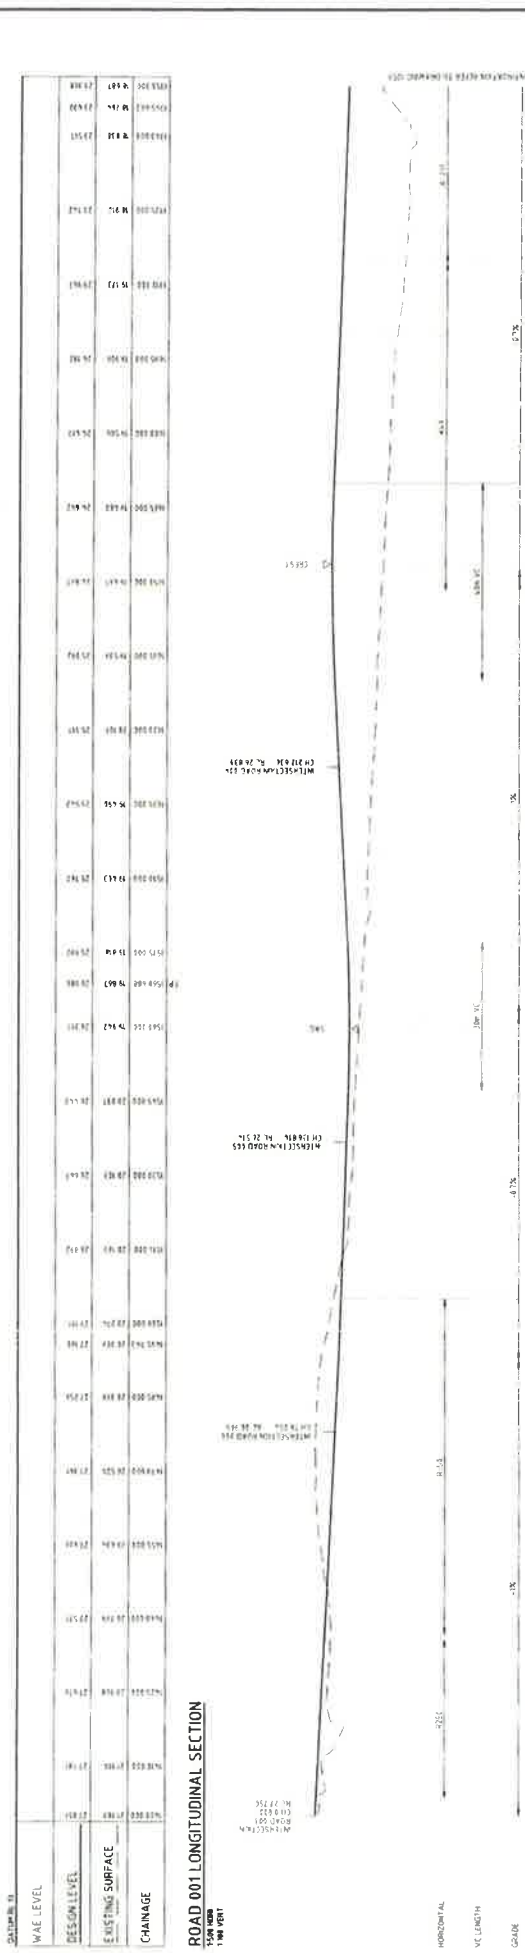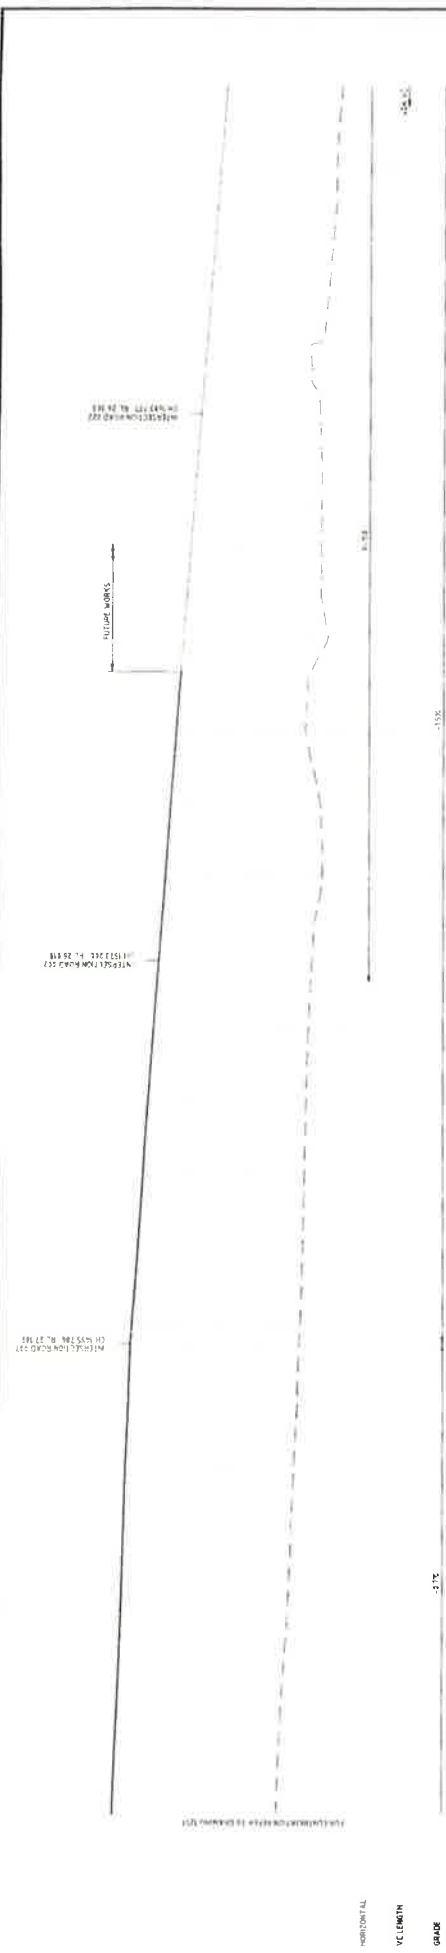


Cardno Limited At Rights Reserved  
This document is produced by Cardno Limited solely for the use of the client and is not to be used for any other purpose without the written consent of Cardno Limited.

**lendlease**




**FOR APPROVAL**  
NOT TO BE USED FOR CONSTRUCTION PURPOSES


STAGE 1  
CONSTRUCTION CERTIFICATE

ROAD LONGITUDINAL SECTIONS  
SHEET 2 ROAD 001 & 002

89914020-ST01-1252


9

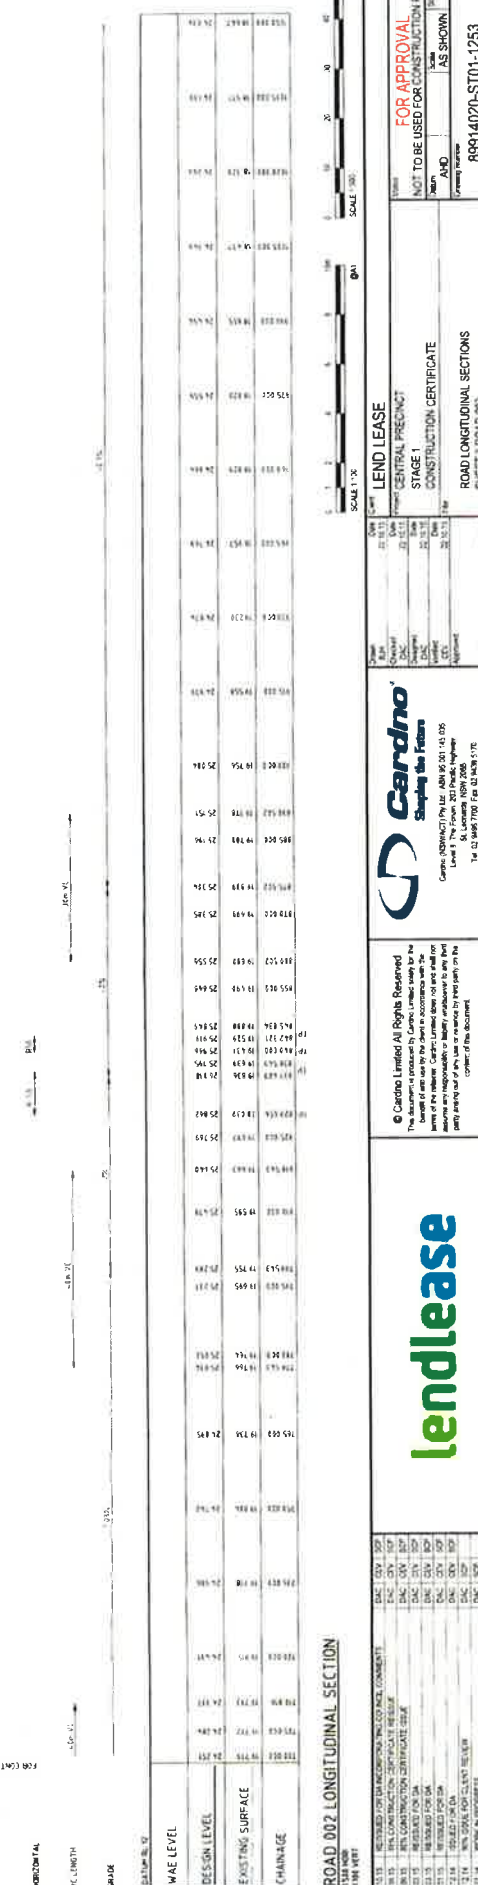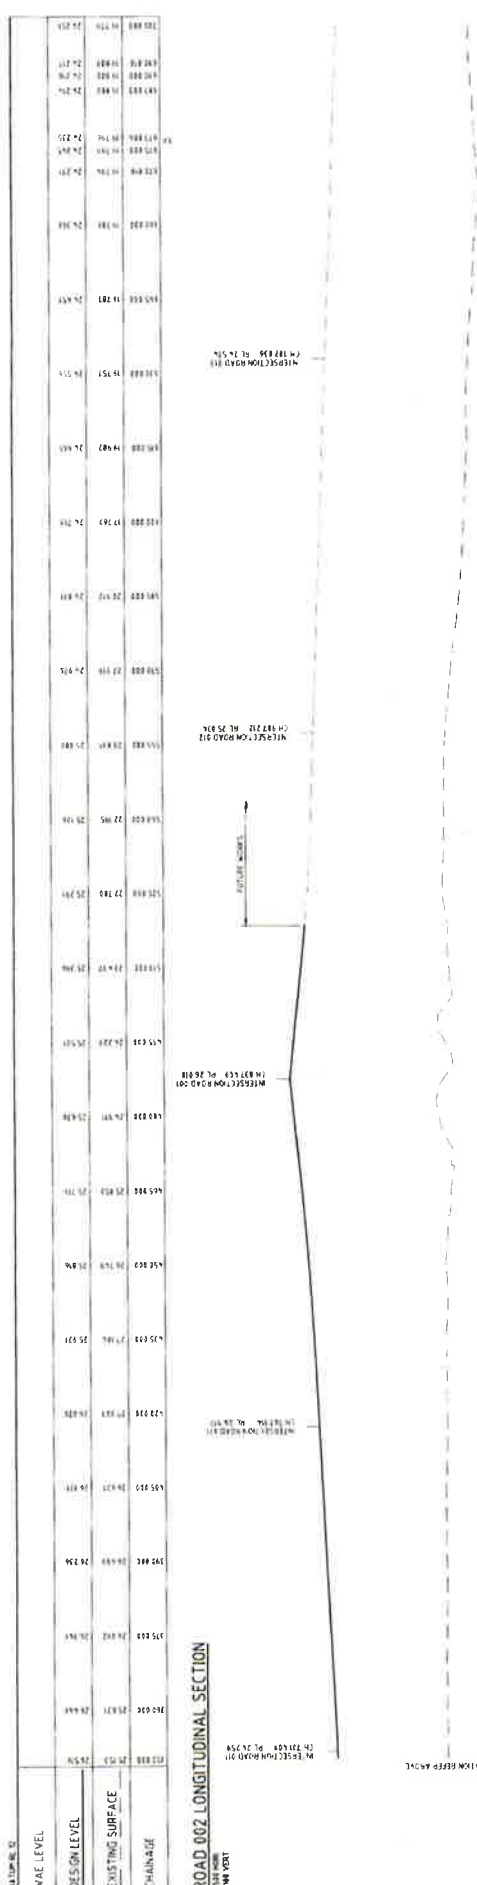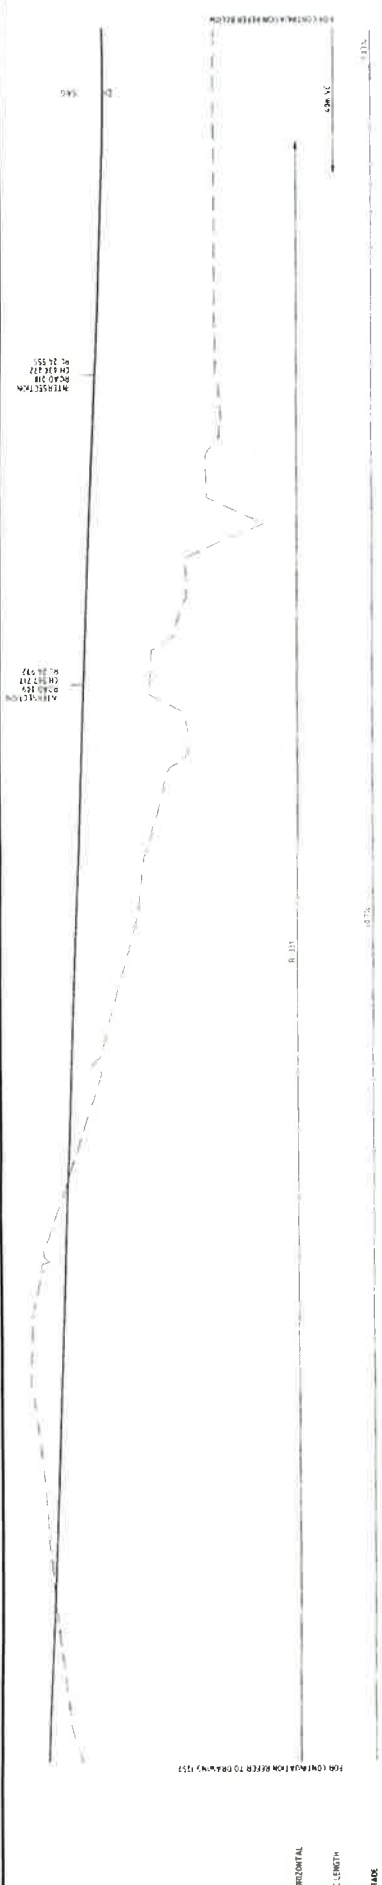

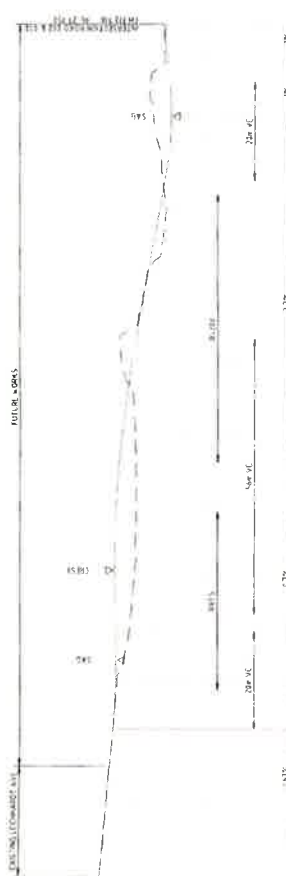

**ROAD 003 LONGITUDINAL SECTION**  
1:500 VERT


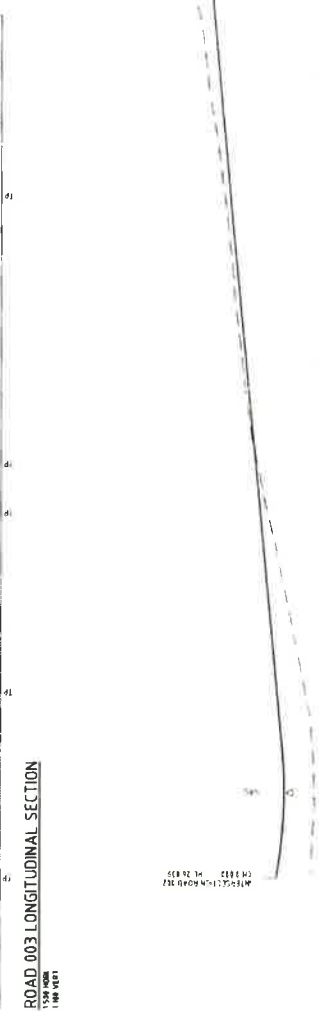


**ROAD 004 LONGITUDINAL SECTION**  
1:500 VERT







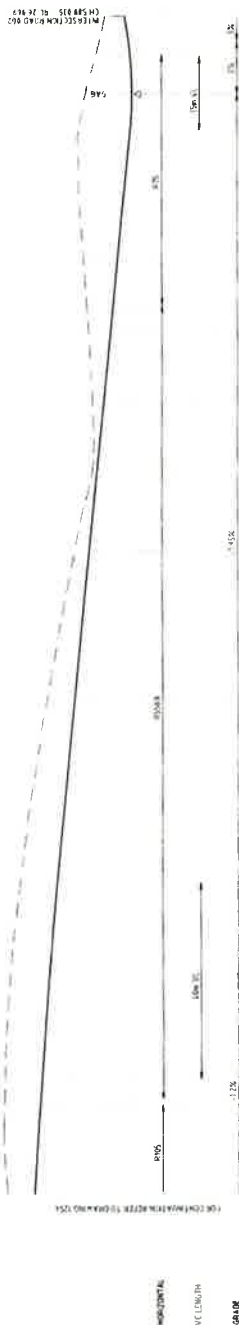


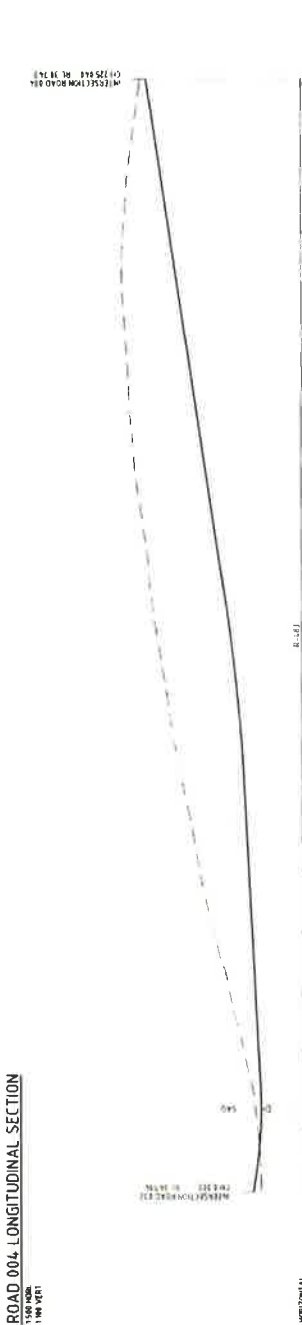





**lendlease**



© Cardno Limited All Rights Reserved.  
This document is produced by Cardno Limited solely for the  
benefit of and use by the client in accordance with the  
terms and conditions of the contract between the client  
and Cardno Limited. It is not to be used for any other  
purpose without the prior written consent of Cardno Limited.

**FOR APPROVAL**  
NOT TO BE USED FOR CONSTRUCTION PURPOSES  
STAGE 1  
CONSTRUCTION CERTIFICATE  
AND  
AS SHOWN  
A1  
89914020-ST01-1255  
9

ROAD 006 LONGITUDINAL SECTION  
1:100 HORIZ  
1:100 VERT

ROAD 005 LONGITUDINAL SECTION  
1:100 HORIZ  
1:100 VERT

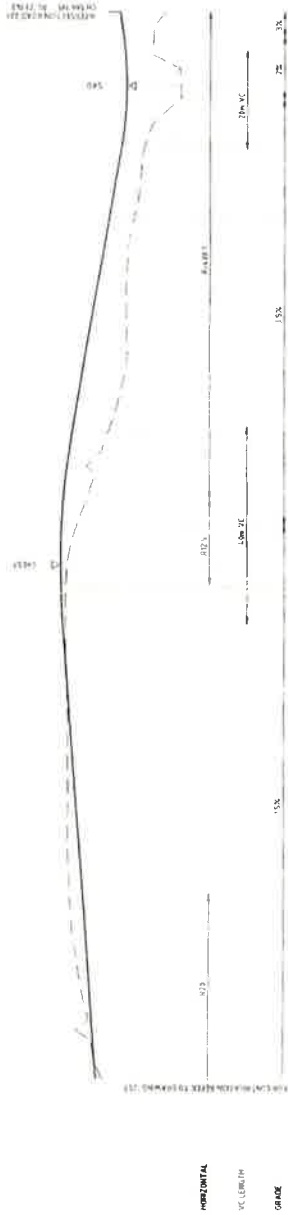



### ROAD 010 LONGITUDINAL SECTION

1:100 VERT

VERTICAL CURVE DATA

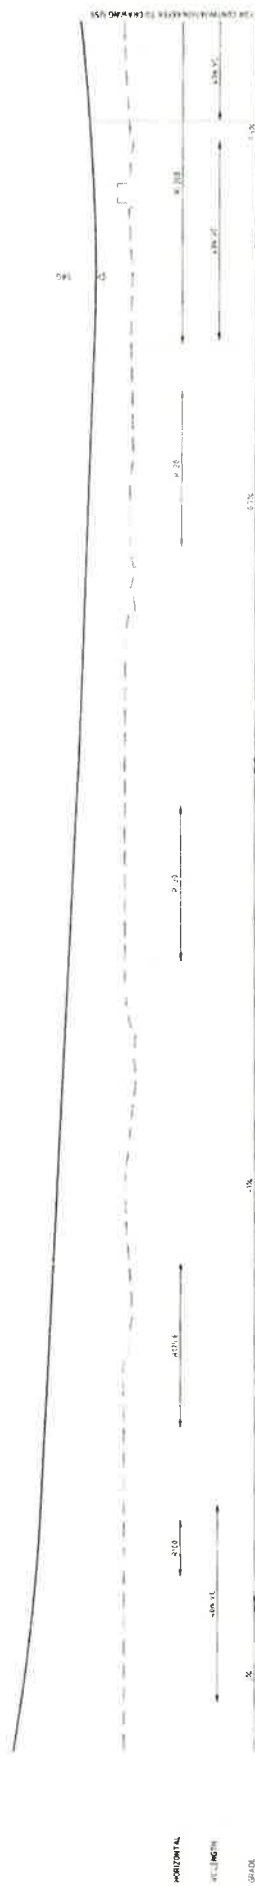


### ROAD 011 LONGITUDINAL SECTION

1:100 VERT

VERTICAL CURVE DATA


# lendlease

© Cardno Limited All Rights Reserved  
This document is prepared by Cardno Limited solely for the use of the client and is not to be used for any other purpose without the written consent of Cardno Limited. Cardno Limited accepts no liability for any loss or damage arising from the use of this document.



**LEND LEASE**  
STAGE 1  
CONSTRUCTION CERTIFICATE

**FOR APPROVAL**  
NOT TO BE USED FOR CONSTRUCTION PURPOSES  
AND  
AS SHOWN  
89914020-ST01-1258  
9

lendlease



© Cardno Limited All Rights Reserved  
This document is the property of Cardno Limited and is to be used only for the project for which it was prepared. It is not to be used for any other purpose without the written consent of Cardno Limited. The information contained herein is confidential and its disclosure to any third party is prohibited. The information contained herein is for the use of the client only and is not to be used for any other purpose without the written consent of Cardno Limited.


|                    |          |
|--------------------|----------|
| FOR APPROVAL       |          |
| Author             | Checked  |
| Drawn              | Reviewed |
| Scale              | AS SHOWN |
| Sheet              | 9        |
| 89914020-ST01-1259 |          |

ROAD LONGITUDINAL SECTIONS  
SHEET 9 ROAD 011 & 060

ROAD 060 LONGITUDINAL SECTION



NOT TO BE USED FOR CONSTRUCTION PURPOSES  
FOR APPROVAL  
NOT TO BE USED FOR CONSTRUCTION PURPOSES  
FOR APPROVAL

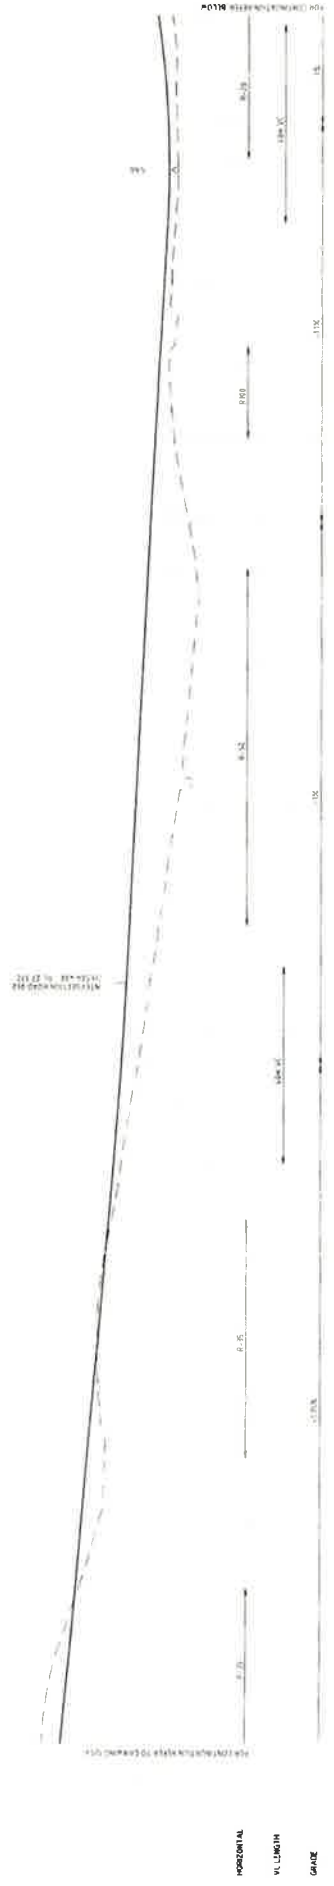


ROAD 060 LONGITUDINAL SECTION  
1:100

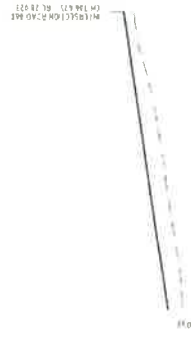

ROAD 060 LONGITUDINAL SECTION  
1:100


ROAD 060 LONGITUDINAL SECTION  
1:100




© Cardno Limited All Rights Reserved  
This document is produced by Cardno Limited solely for the  
purpose of and use for the project in accordance with the  
terms and conditions of the contract. It is not to be used for  
any other purpose without the written consent of Cardno Limited.  
Cardno Limited is not responsible for any errors or omissions  
contained herein and shall not be liable for any damages  
resulting from the use of this document.



LEND LEASE  
STAGE 1  
CONSTRUCTION CERTIFICATE  
ROAD LONGITUDINAL SECTIONS  
SHEET 10 ROAD 060


FOR APPROVAL  
NOT TO BE USED FOR CONSTRUCTION PURPOSES  
FOR APPROVAL  
NOT TO BE USED FOR CONSTRUCTION PURPOSES


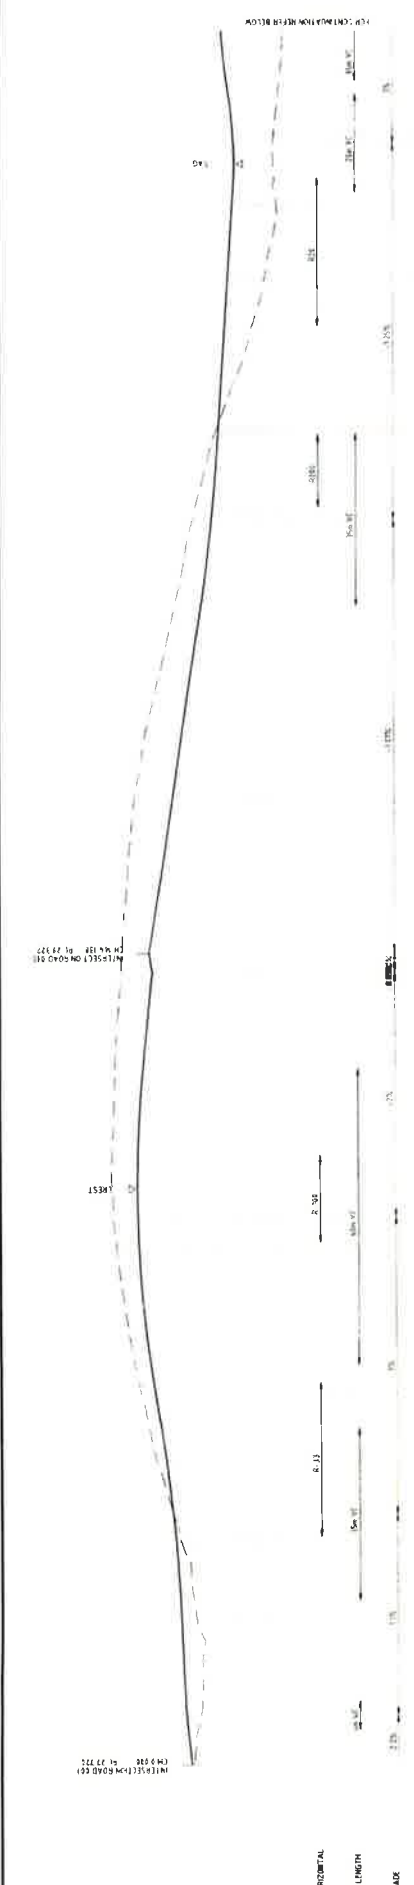


**ROAD 061 LONGITUDINAL SECTION**  

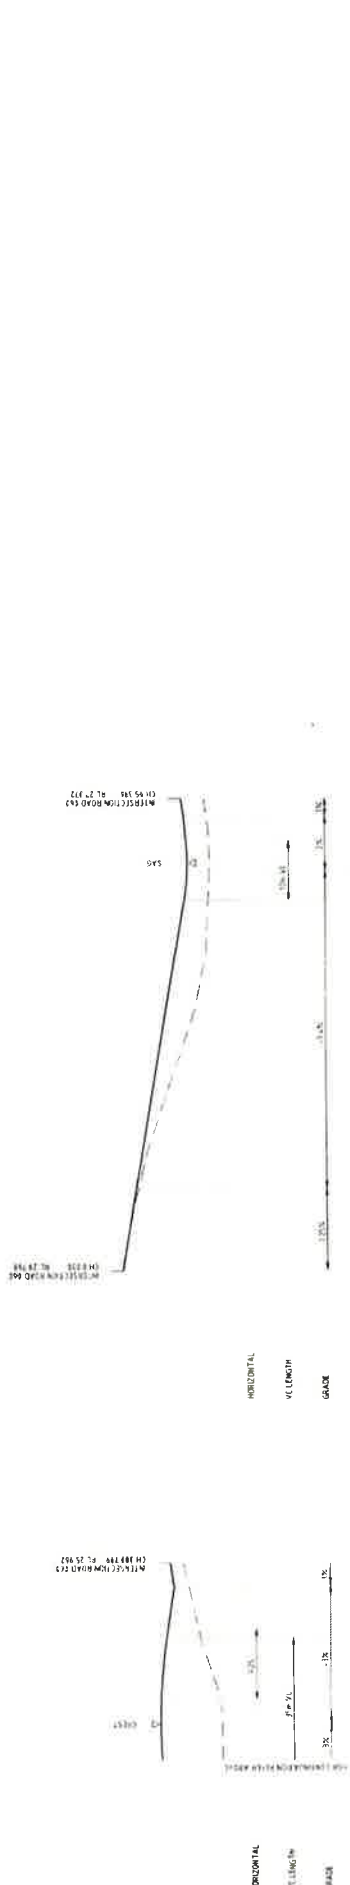


**ROAD 062 LONGITUDINAL SECTION**  


**Cardno**  
Supply the Future

© Cardno Limited All Rights Reserved  
 The document is produced by Cardno Limited solely for the benefit of and use by the client in accordance with the terms and conditions of the contract. Cardno Limited and its employees and agents shall not be liable for any loss or damage, including consequential loss or damage, arising from the use of this document in any way other than as intended by Cardno Limited.

**lendlease**

**FOR APPROVAL**  
 NOT TO BE USED FOR CONSTRUCTION PURPOSES  
 CENTRAL PRECINCT  
 STAGE 1  
 CONSTRUCTION CERTIFICATE  
 A1

**ROAD LONGITUDINAL SECTIONS**  
 SHEET 11 ROAD 061 & 062  
 89914020-ST01-1261  
 9

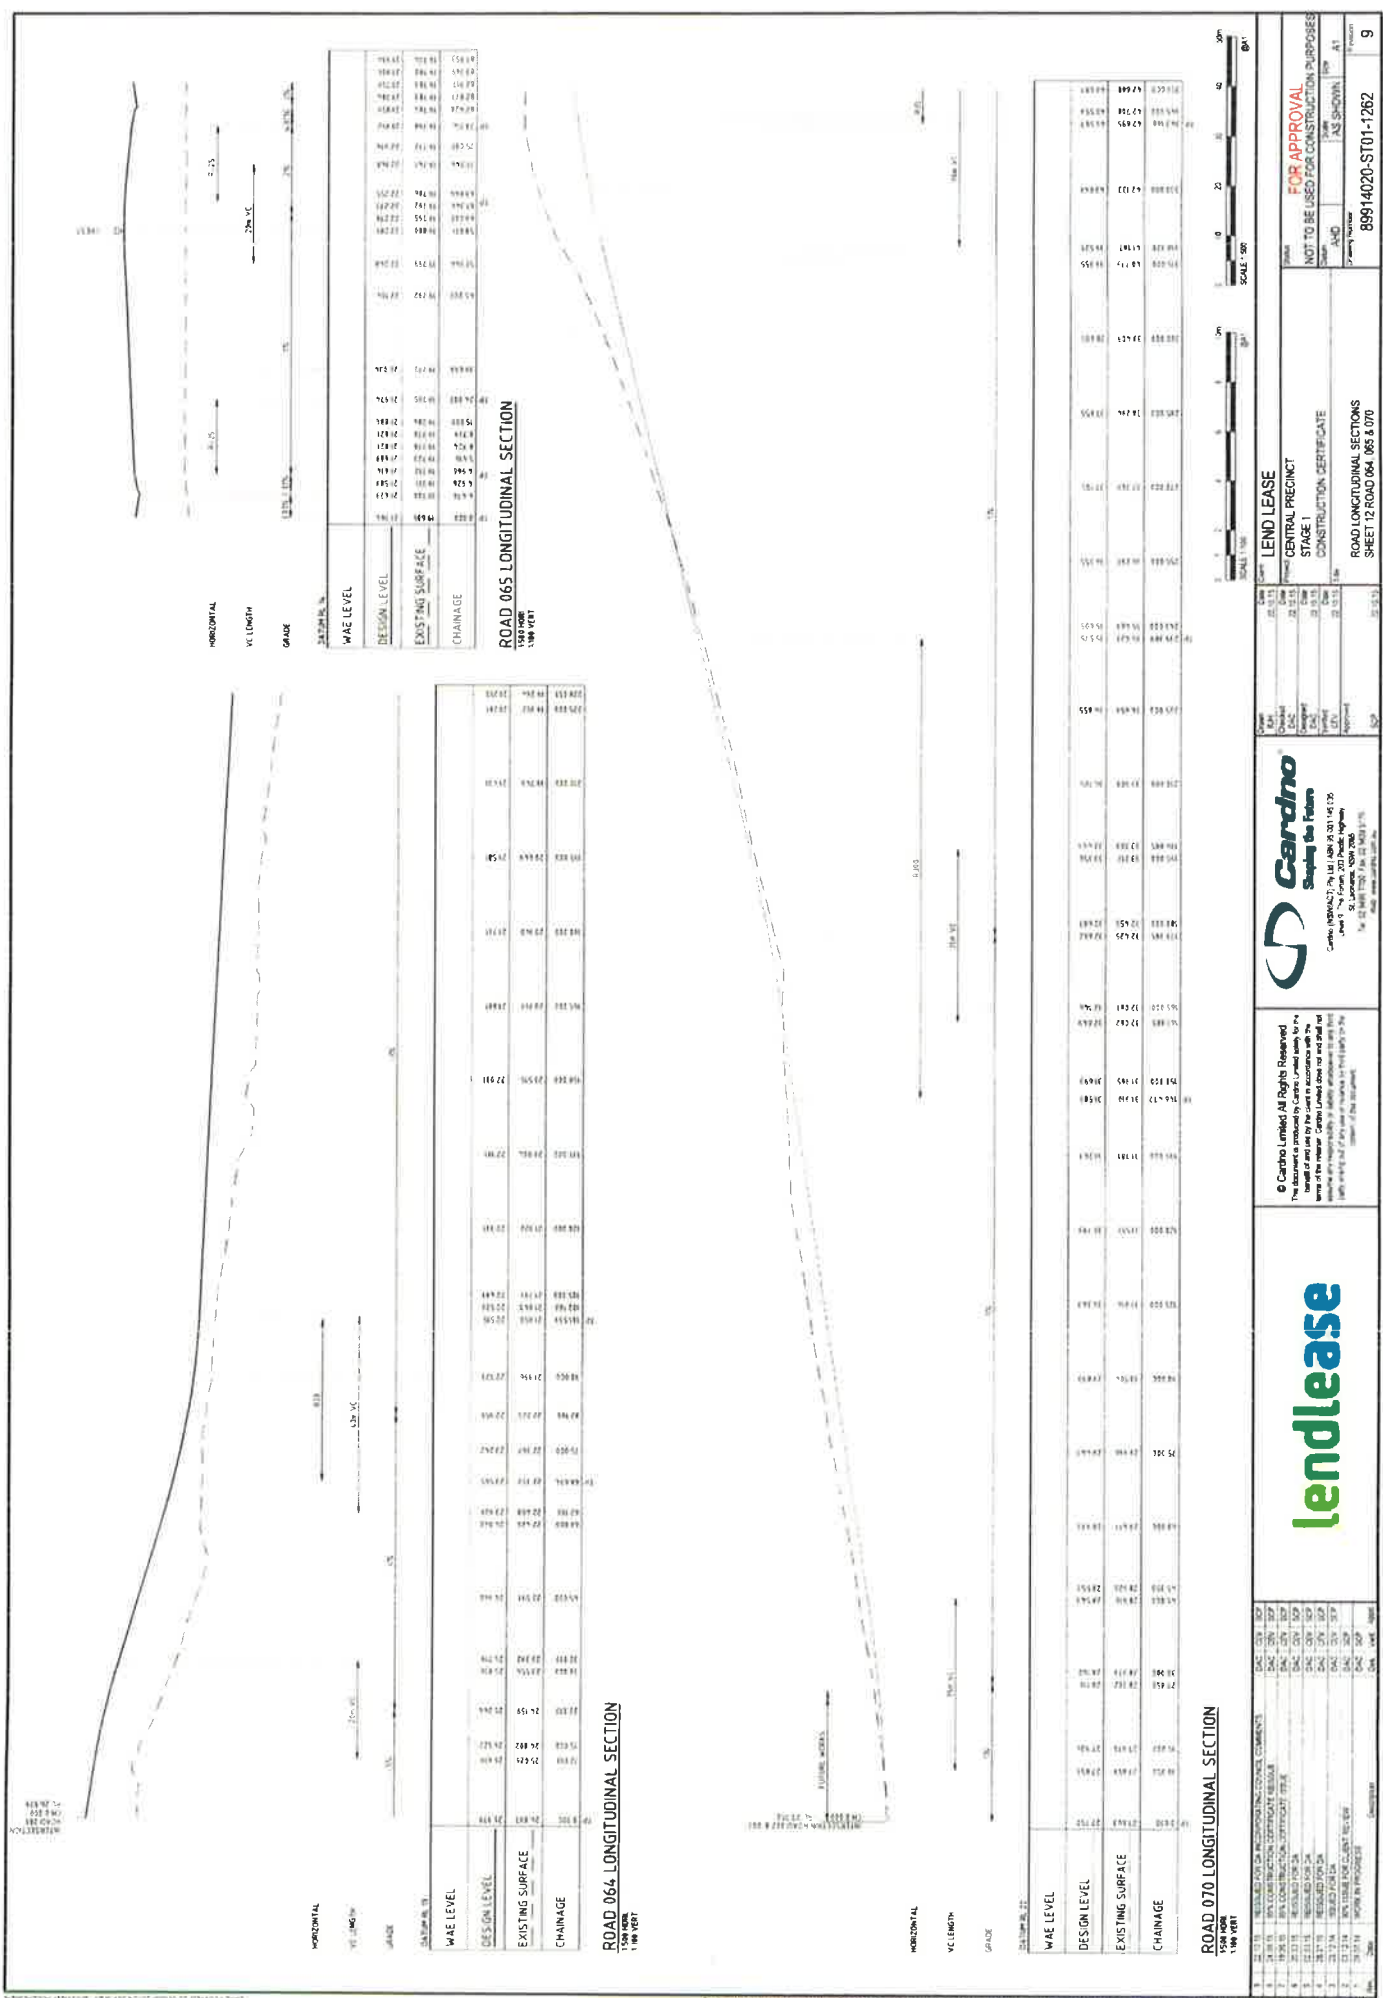

© Cardno Limited All Rights Reserved  
This document is prepared by Cardno Limited solely for the  
benefit of and use by the client in accordance with the  
terms and conditions of the contract for professional services  
between the client and Cardno Limited. It is not to be  
distributed, copied, or used for any other purpose without the  
written consent of Cardno Limited.



**LEND LEASE**  
STAGE 1  
CONSTRUCTION CERTIFICATE

**FOR APPROVAL**  
NOT TO BE USED FOR CONSTRUCTION PURPOSES














© Cardno Limited All Rights Reserved  
This document is provided by Cardno Limited under license to the  
benefit of and use by the client in accordance with the  
terms of the license. Cardno Limited does not warrant the  
accuracy or completeness of the information contained in this  
document and shall not be liable for any loss or damage to the  
extent of this document.



**FOR APPROVAL**  
NOT TO BE USED FOR CONSTRUCTION PURPOSES  
STAGE 1  
CONSTRUCTION CERTIFICATE  
89914020-ST01-1401  
SHEET 11










89914020-ST01-1403

10

FOR APPROVAL

NOT TO BE USED FOR CONSTRUCTION PURPOSES

DATE: 2013.11.11

BY: [Signature]

PROJECT: 89914020-ST01-1403

REVISION: 10

STAGE 1

CONSTRUCTION CERTIFICATE

STORMWATER CATCHMENT PLAN

SHEET 3

LEND LEASE

STAGE 1

CONSTRUCTION CERTIFICATE

STORMWATER CATCHMENT PLAN

SHEET 3

Cardno

Shaping Our Future




www.cardno.com.au

© Cardno Limited All Rights Reserved

The document is issued by Cardno Limited. Liability for the content of and use of the document is accepted by the user. Cardno Limited is not responsible for any loss or damage arising from the use of the document.




89914020-ST01-1403

10



































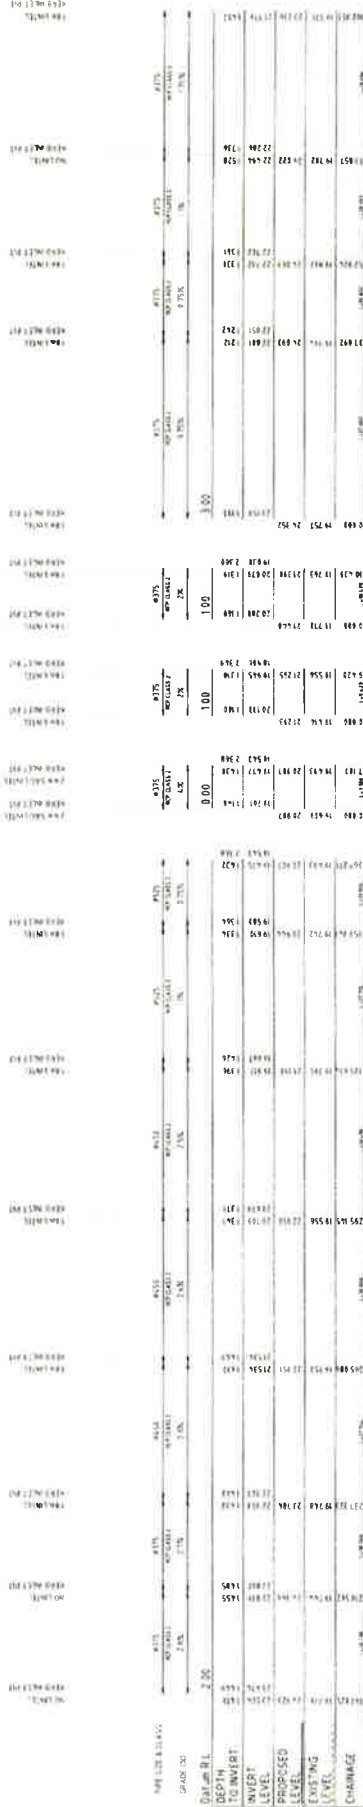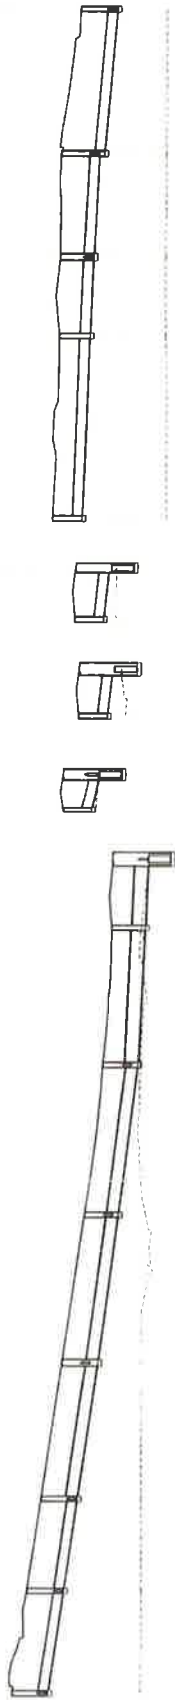

[illegible]



[illegible]

# lendlease

© Cardno Limited All Rights Reserved  
The document is produced by Cardno Limited solely for the benefit of and on behalf of the client in accordance with the terms of the contract between the client and Cardno Limited. Cardno Limited and its representatives are not liable in any way for the use of this document by the client or its representatives in connection with the contract.

Tel: 02 8491 7700 Fax: 02 8491 5116

895114020-ST01-1465

SHEET 5

**Cardno**  
Supply the Future



**LEND LEASE**

STAGE PRECINCT

CONSTRUCTION CERTIFICATE

STORMWATER DRAINAGE LONGITUDINAL SECTIONS




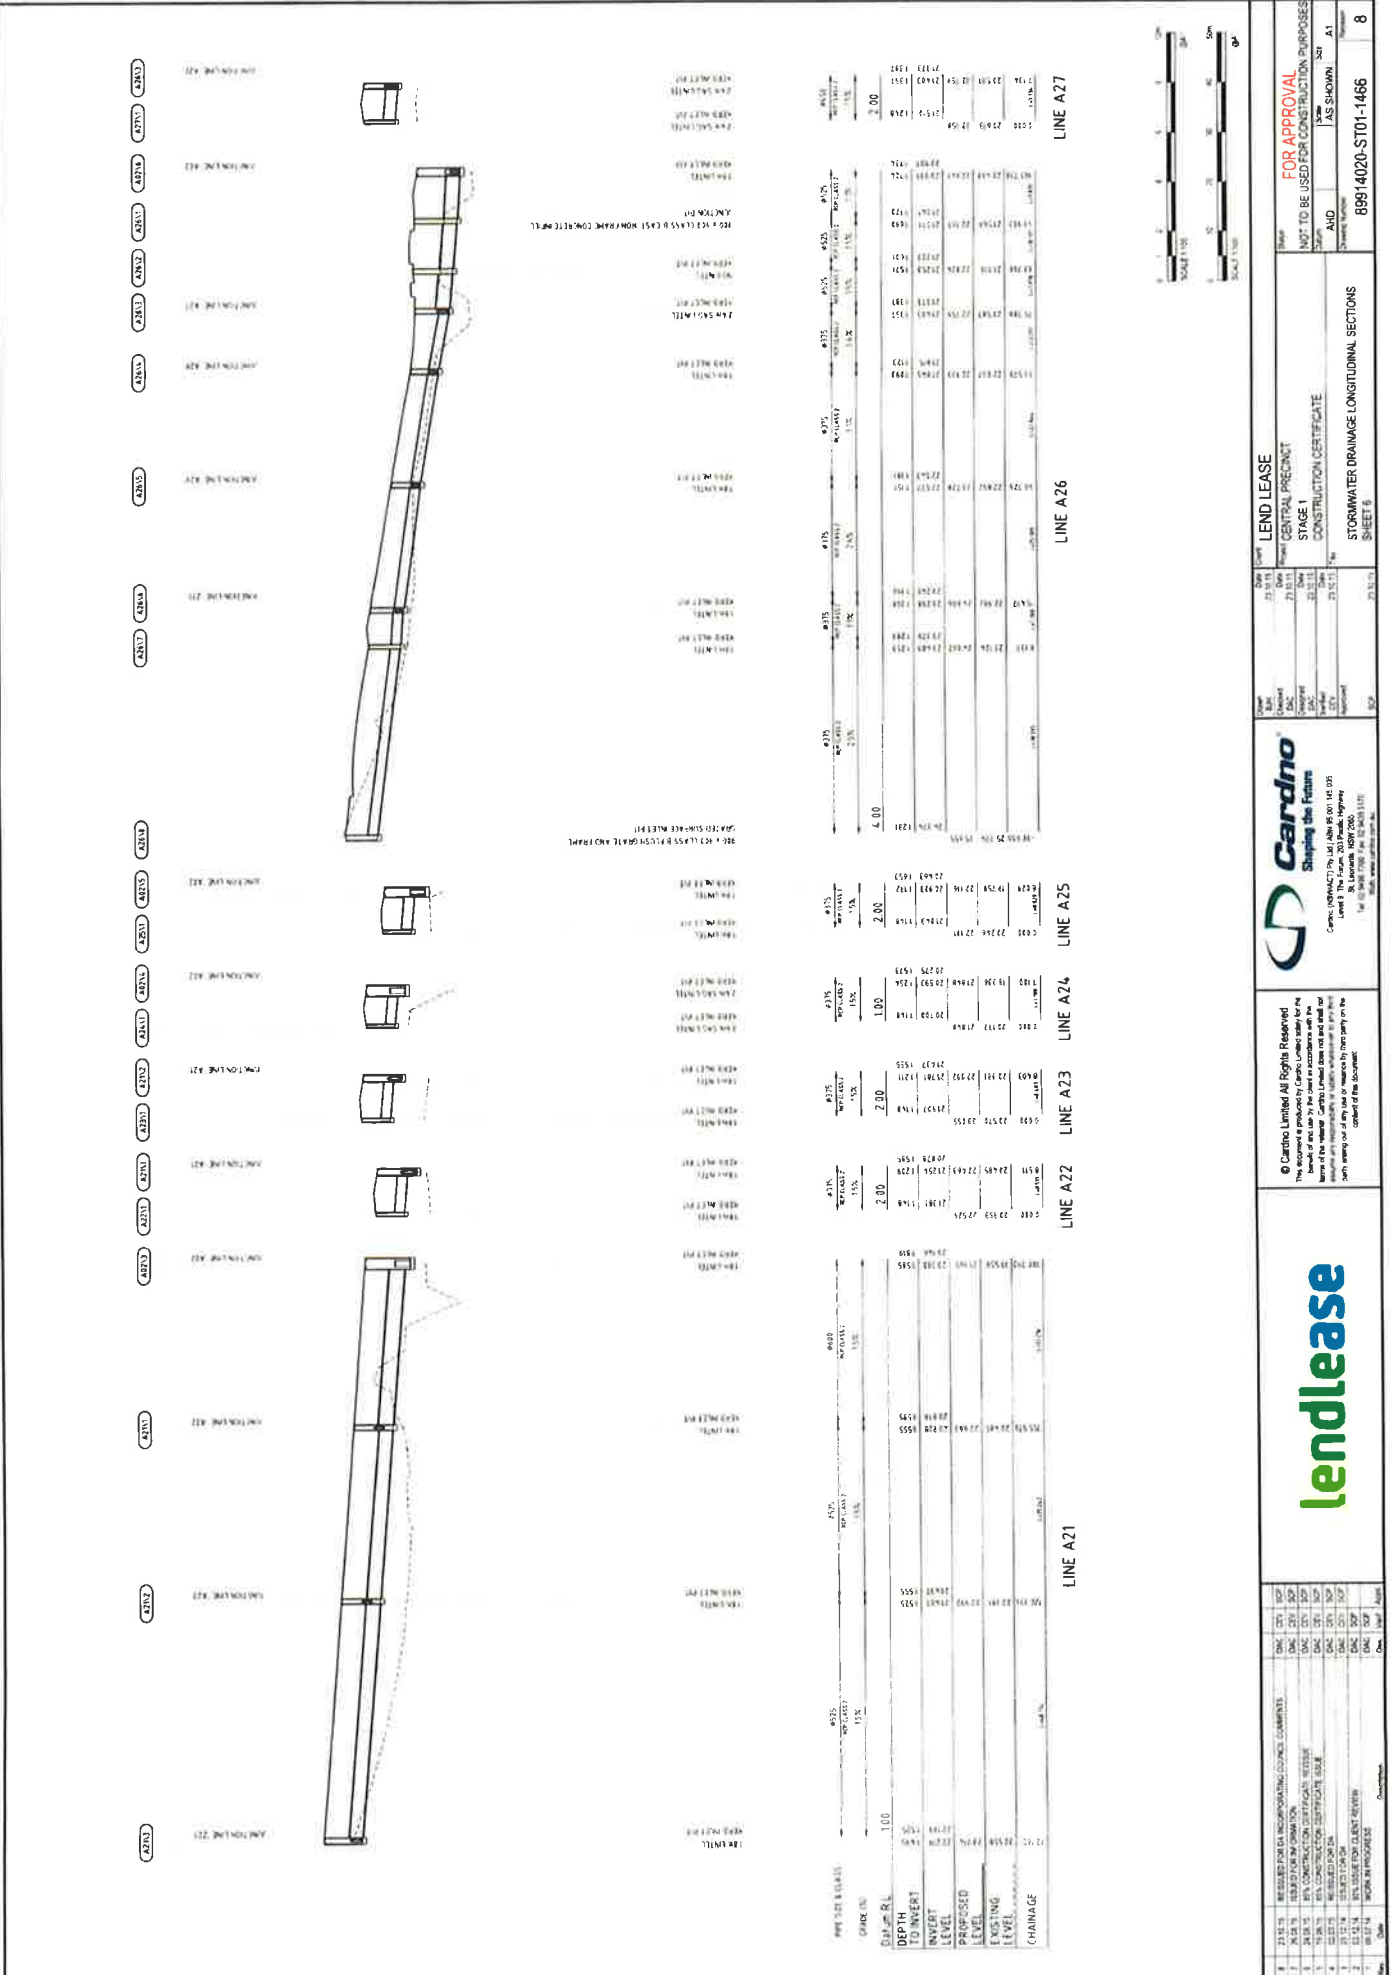


# lendlease



| 6  | RECEIVED FOR RENT INCORPORATING SPECIAL COMMENTS  | 21.12.13 | DAC | REVISED |
| 7  | RECEIVED FOR RENT INCORPORATING SPECIAL COMMENTS  | 21.12.13 | DAC | REVISED |
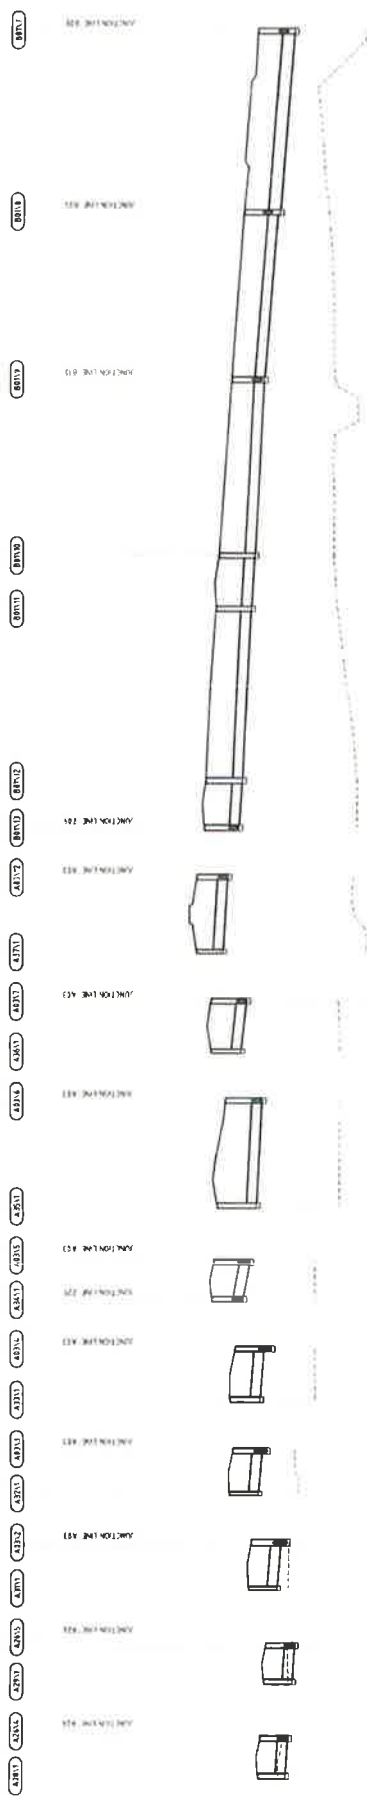[illegible]

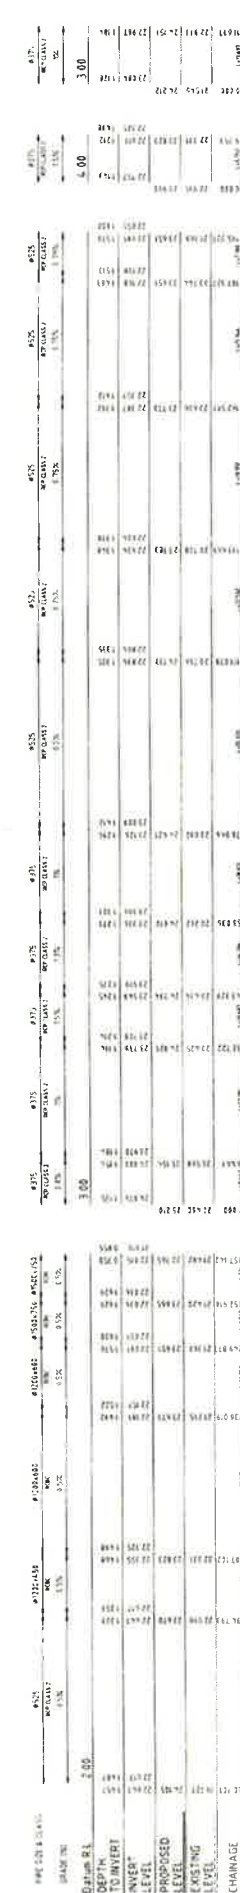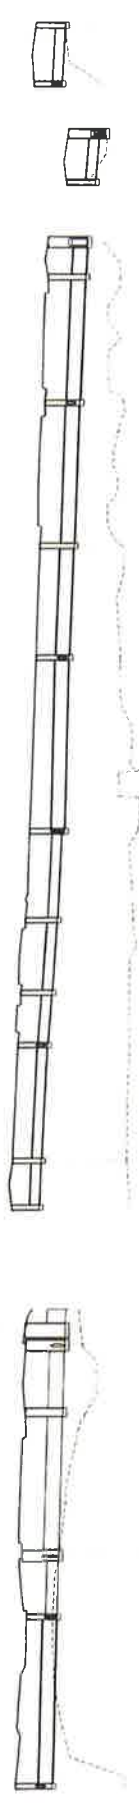[illegible]

lenslease

© Cardno Limited All Rights Reserved  
This document is produced by Cardno Limited solely for the  
benefit of and use by the client in accordance with the  
terms of the relevant Cardno Limited terms and conditions and  
any third party using or re-using any information in any form  
without written consent of Cardno Limited is a breach of the  
contract between the client and Cardno Limited.



**Cardno**  
Shaping the Future




LEND LEASE  
CENTRAL PRECINCT  
STAGE 1  
CONSTRUCTION CERTIFICATE


LEND LEASE  
CENTRAL PRECINCT  
STAGE 1  
CONSTRUCTION CERTIFICATE  
STORMWATER DRAINAGE LONGITUDINAL SECTIONS  
SHEET 6

|                    |   |                   |             |
|--------------------|---|-------------------|-------------|
| Drawn              | <div style="text-align: center;"> <b>FOR APPROVAL</b><br/>             NOT TO BE USED FOR CONSTRUCTION PURPOSES           </div> |                   |             |
| Material           | And   | Scale<br>AS SHOWN | Size<br>A 1 |
| Drawing Number     |   | Quantity          |             |
| 89914020-ST01-1468 |   | 8                 |             |

[illegible]

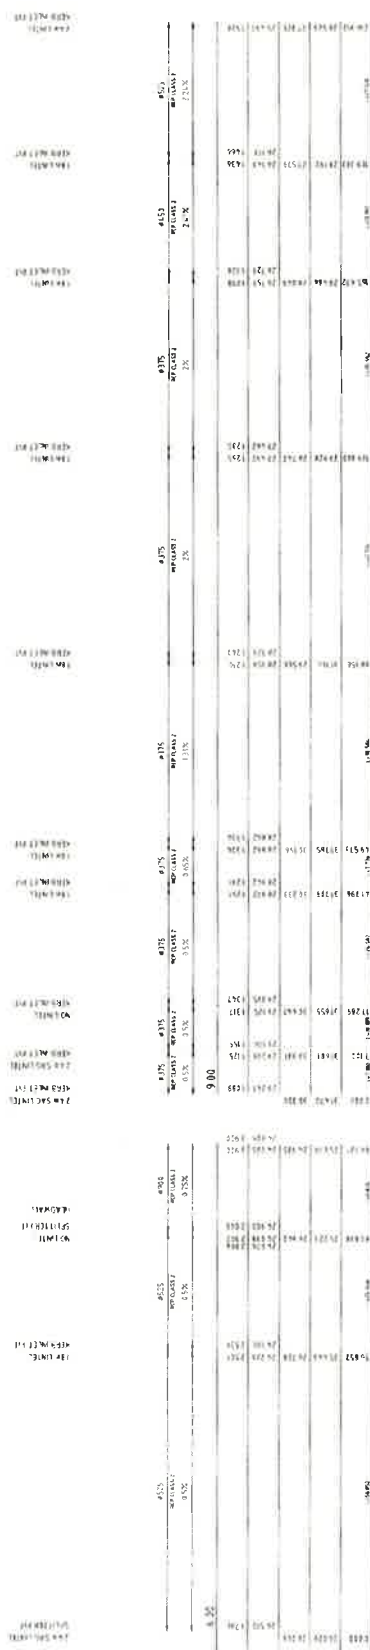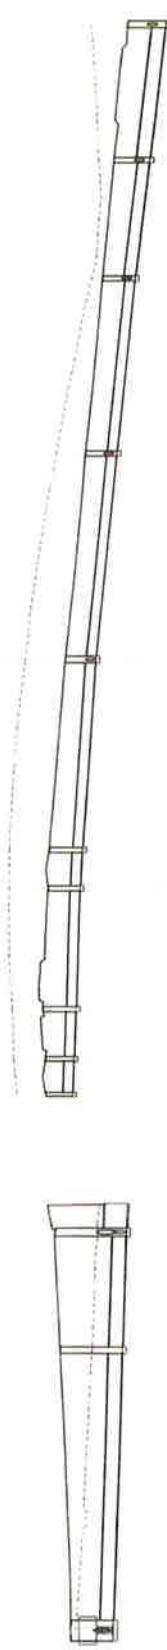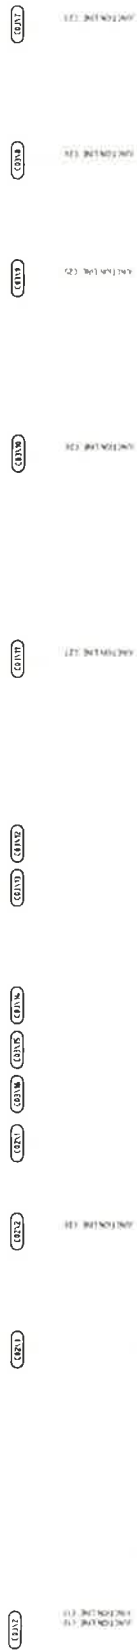

[illegible]

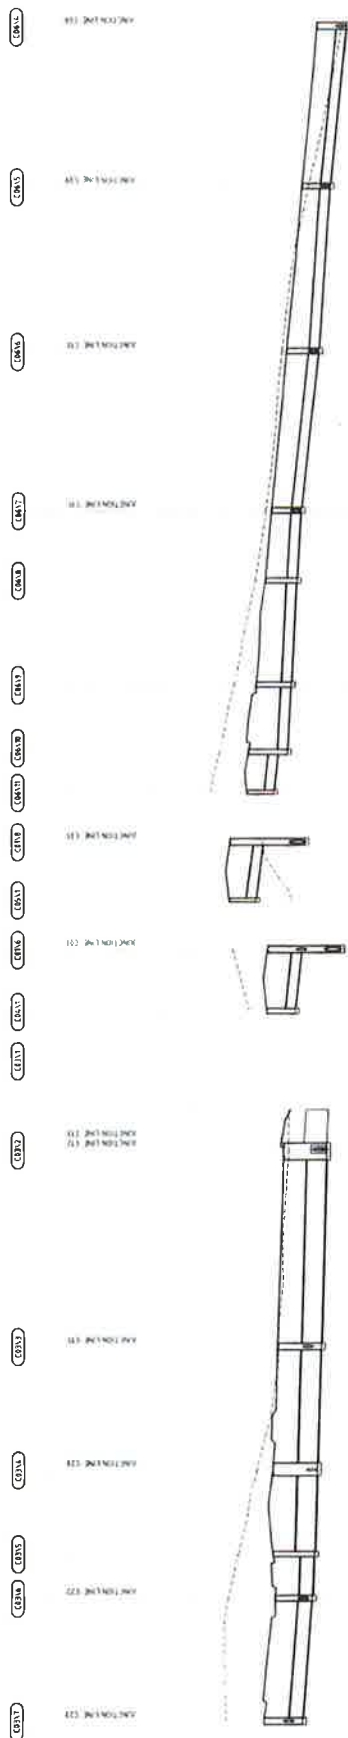
[illegible][illegible]

LINE C06

LINE COS

LINE COL 703 ENIT

LINE C03

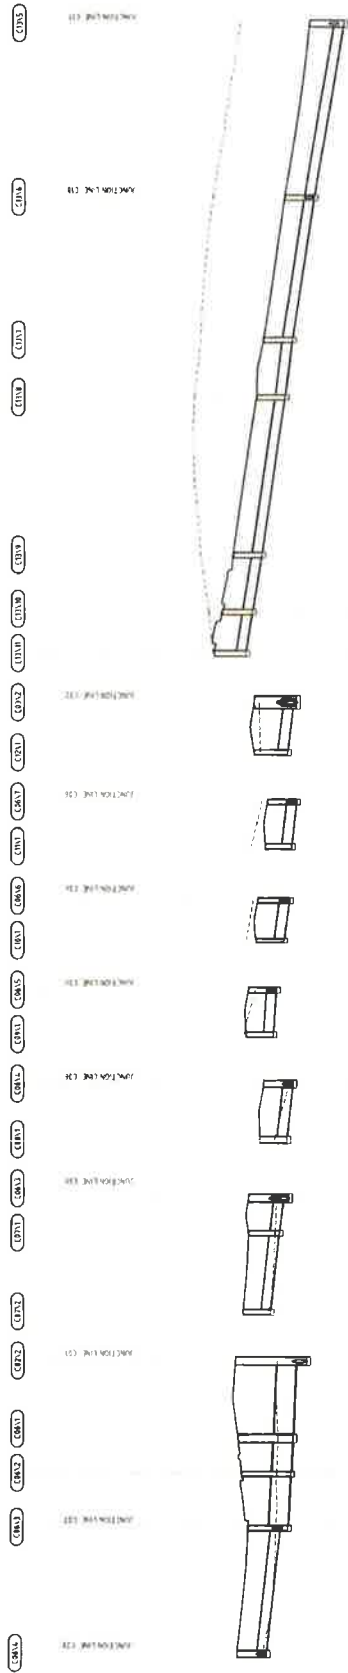




# lendlease

© Cardno Limited All Rights Reserved.  
This document is proprietary Cardno Limited and is not to be  
reproduced or used in any form without the written consent of  
Cardno Limited. Cardno Limited and its subsidiaries and  
affiliates shall not be held responsible for any errors or  
omissions in this document. Cardno Limited and its  
subsidiaries and affiliates shall not be held responsible for  
any damages or losses of any kind or nature for third parties if the  
contents of this document.

**Cardno**  
Shaping the Future

**FOR APPROVAL**  
NOT TO BE USED FOR CONSTRUCTION PURPOSES

| Version | Issue    | Date     | By       | For      |
|---------|----------|----------|----------|----------|
| 1       | AS SHOWN | 23/12/18 | AS SHOWN | AS SHOWN |

**REFER TO THE FOLLOWING DRAWING COMMENTS**

| No | Date     | Comments                             |
|----|----------|--------------------------------------|
| 1  | 21/11/18 | REVISION TO CONSTRUCTION CERTIFICATE |
| 2  | 15/11/18 | REVISION TO CONSTRUCTION CERTIFICATE |
| 3  | 15/11/18 | REVISION TO CONSTRUCTION CERTIFICATE |

**lendlease**

© Cardno Limited All Rights Reserved  
This document is produced by Cardno Limited solely for the  
benefit of and use by the client in accordance with the  
terms of the license. Cardno Limited does not and will not  
assume any responsibility or liability whatsoever to any third  
party arising out of its use or reliance by third party on the  
contents of this document.




**LEND LEASE**


**Phase 2 CENTRAL PRECINCT**

**STAGE 1**

**CONSTRUCTION CERTIFICATE**

LEND LEASE  
CENTRAL PRECINCT  
STAGE 1  
CONSTRUCTION CERTIFICATE  
STORMWATER DRAINAGE LONGITUDINAL SECTIONS

|                |                                          |                    |  |       |          |
|----------------|------------------------------------------|--------------------|--|-------|----------|
| Drawn          | FOR APPROVAL                             |                    |  | Size  | A1       |
| Checked        | NOT TO BE USED FOR CONSTRUCTION PURPOSES |                    |  | Scale | AS SHOWN |
| Drawing Number |                                          | 89914020-ST01-1474 |  |       |          |
| Revision       |                                          | 8                  |  |       |          |

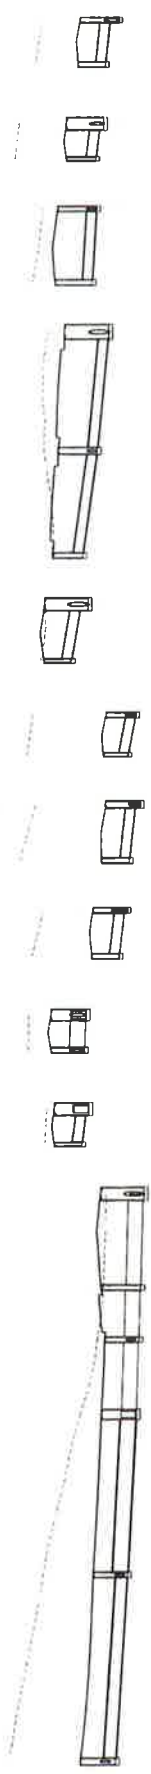


|---|
|---|

[illegible][illegible]

**lendlease**

© Cardano Limited All Rights Reserved  
This document is produced by Cardano Limited solely for the  
benefit of and use by the client in accordance with the  
terms of the retainer. Cardano Limited does not and shall not  
assume any responsibility for liability, damages or any third  
party arising out of any use or reliance by third party on the  
contents of this document.



**Cardno**  
Shaping the Future

|            |          |                          |          |
|------------|----------|--------------------------|----------|
| Owner      | Date     | Client                   | Date     |
| City       | 23.10.13 |                          |          |
| Contract   |          | Central Precinct         | 23.10.13 |
| Completed  |          | Stage 1                  |          |
| Drawn      | 23.10.13 | Construction Certificate |          |
| Check      |          |                          |          |
| Authorised | 23.10.13 |                          |          |
| 237        |          |                          |          |

FOR APPROVAL  
TO BE USED FOR CONSTRUCTION  
DATE AS SHOWN  
89914020-ST01-1475

|            |    |    |         |   |
|------------|----|----|---------|---|
| ON PURPOSE | IN | AT | FORWARD | 8 |
|------------|----|----|---------|---|

[illegible]

LINE D02

[illegible]

LINE D01

[illegible]


LINE C28




5708-6187



1100 0314/96b  
1100 0315

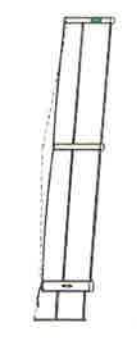

11

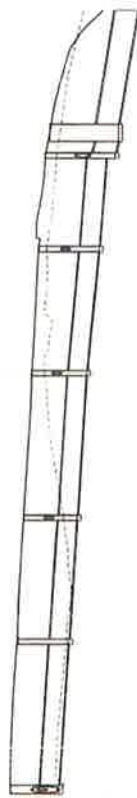

0022



1021



5




© Carthio Limited All Rights Reserved



|                |                                          |          |    |
|----------------|------------------------------------------|----------|----|
| Sheet          | FOR APPROVAL                             |          |    |
| Date           | NOT TO BE USED FOR CONSTRUCTION PURPOSES |          |    |
| AND            | Issue                                    | AS SHOWN | AT |
| Drawing Number | 89914020-ST01-1476                       |          |    |
|                | 8                                        |          |    |

|            |            |            |
|------------|------------|------------|
| Churn      | Churn      | Churn      |
| 22 10 15   | 22 10 15   | 22 10 15   |
| LEND LEASE | LEND LEASE | LEND LEASE |

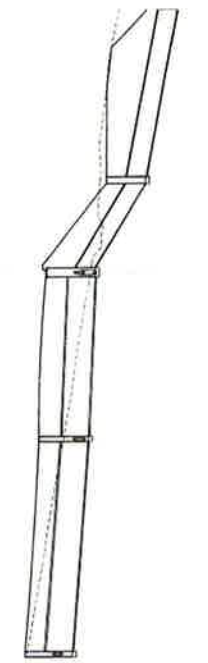[illegible]

3247  
 3248  
| |
|---|
| 00000 | 00001 | 00002 | 0037 |
|---|



|     |         |                                                 |     |         |     |
|-----|---------|-------------------------------------------------|-----|---------|-----|
**lendlease**

© Cardano Limited All Rights Reserved  
This document is provided by Cardano Limited solely for the  
benefit of and use by the client in accordance with the  
terms of the relevant Cardano Limited does not and shall not  
assume any responsibility or liability whatsoever in any third  
party arising out of any use or reliance by third party on the  
content of this document.



Level 4, The Forum, 203 Pacific Highway  
St Leonards, NSW 2065  
\* Tel: 02 9436 7700 Fax: 02 9436 5170

**Edno**  
**Future**

**LEND LEASE**  
**STAGE 1**

LONGITUDINAL SECTIONS

|                                          |                     |    |          |          |
|------------------------------------------|---------------------|----|----------|----------|
| Number                                   | <b>FOR APPROVAL</b> |    |          | Revision |
| NOT TO BE USED FOR CONSTRUCTION PURPOSES |                     |    |          |          |
| AS SHOWN                                 | AS SHOWN            | A1 | Revision |          |
| 89914020-ST01-1479                       |                     |    |          |          |

[illegible]

LINE F01

LINE E06

LINE E05

LINE 504

[illegible]

## Lendlease

© Cardio Limited All Rights Reserved  
This document is produced by Cardio Limited solely for the  
benefit of and use by the client in accordance with the  
terms of the relevant Cardio Limited loan note and shall not  
constitute any responsibility or liability whatsoever to any third  
party seeking out of any use or reliance by third party on the  
content of this document.





arbo (NSMMA-7) P.O. Box 1800, 145 235  
Level 8, The Forum 203 Pacific Highway  
St Leonards NSW 2065  
Tel 02 9480 7700 Fax 02 9439 3170  
Web: [www.arbo.com.au](http://www.arbo.com.au)

LEND LEASE  
CENTRAL PRECINCT


FIGURE 1  
LONGITUDINAL SECTIONS

FOR APPROVAL

|                                          |                     |       |          |      |
|------------------------------------------|---------------------|-------|----------|------|
| Status                                   | <b>FOR APPROVAL</b> |       |          |      |
| NOT TO BE USED FOR CONSTRUCTION PURPOSES |                     |       |          |      |
| Drawn                                    | AND                 | Scale | AS SHOWN | Size |
| Quantity Material                        |                     |       |          | Temp |
| 89914020-ST01-1480                       |                     |       |          | 8    |

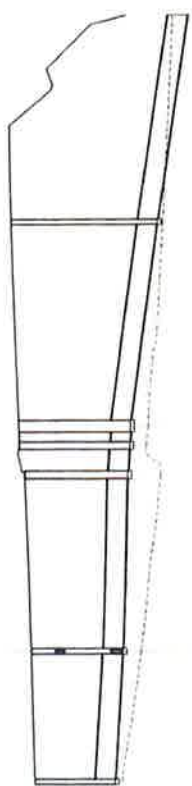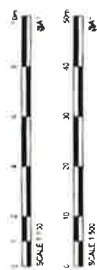

459 PM [7] out  
922 x 150 CLASS B (AST) NON FRAME CONCRETE WALL  
GROSS POLLUTANT TAP

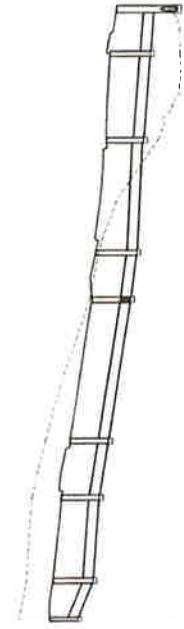

112 • 100 CLASS B (LAST FOUR) (COMPTON 1988)



650 = 450 CLASS C CAST ROM FRAME (CONVERTIBLE) + 100  
JUNCTION KIT

[illegible]

LINE F01

[illegible]


LINE F02

[illegible]

LINE F03



LINE F05

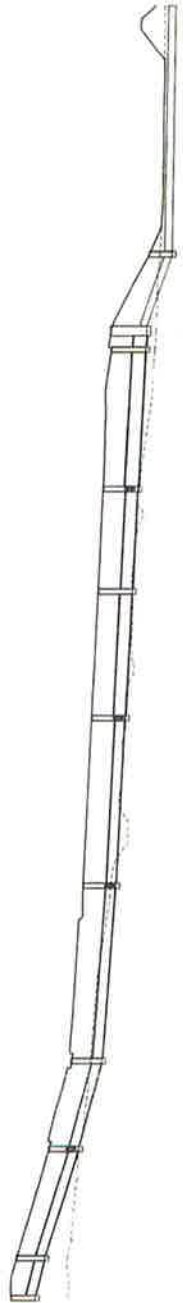

LINE G02      LINE G03

[illegible]



|     |          |                                                 |     |     |     |
|-----|----------|-------------------------------------------------|-----|-----|-----|
lendlease

© Cardno Limited All Rights Reserved  
This document is produced by Cardno Limited solely for the  
benefit of and use by the client in accordance with the  
terms of the relevant Cardno Limited time and cost plan.  
Cardno Limited and its employees, agents and subcontractors  
accept no responsibility for liability whatsoever in any way  
arising out of any use or reliance on third party or the  
content of this document.




**Cardinal**  
Shaping the Future

Cardinal (VNSMAGT) Pty Ltd, ABN 65 001 145 025  
Level 3, The Forum, 200 Pacific Highway  
St Leonards, NSW 1570  
Tel: 02 9550 7700 Fax: 02 9550 6170

LEND LEASE  
CENTRAL PRECINCT

## DINAL SECTIONS

89914020-ST01-1483

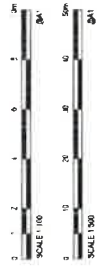

|                 | 0.75    | 0.15     |
|-----------------|---------|----------|
|                 | PC      | MATERIAL |
| Datum RL        | 8.00    |          |
| DEPTH TO INVERT | 0.53    | 0.53     |
| INVERT LEVEL    | 7.47    | 7.47     |
| PROPOSED LEVEL  | 7.92    | 7.92     |
| EXIST'G LEVEL   | 7.96    | 7.96     |
| CHAINAGE        | 2+88.82 | 2+88.82  |

LINE Z03

[illegible]

LINE Z04

[illegible]

LINE Z06


|---|
|---|


LINE Z07






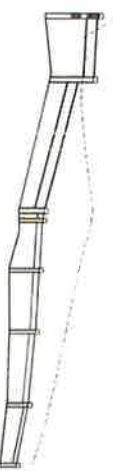





















**Cardno<sup>®</sup>**  
Shaping the Future


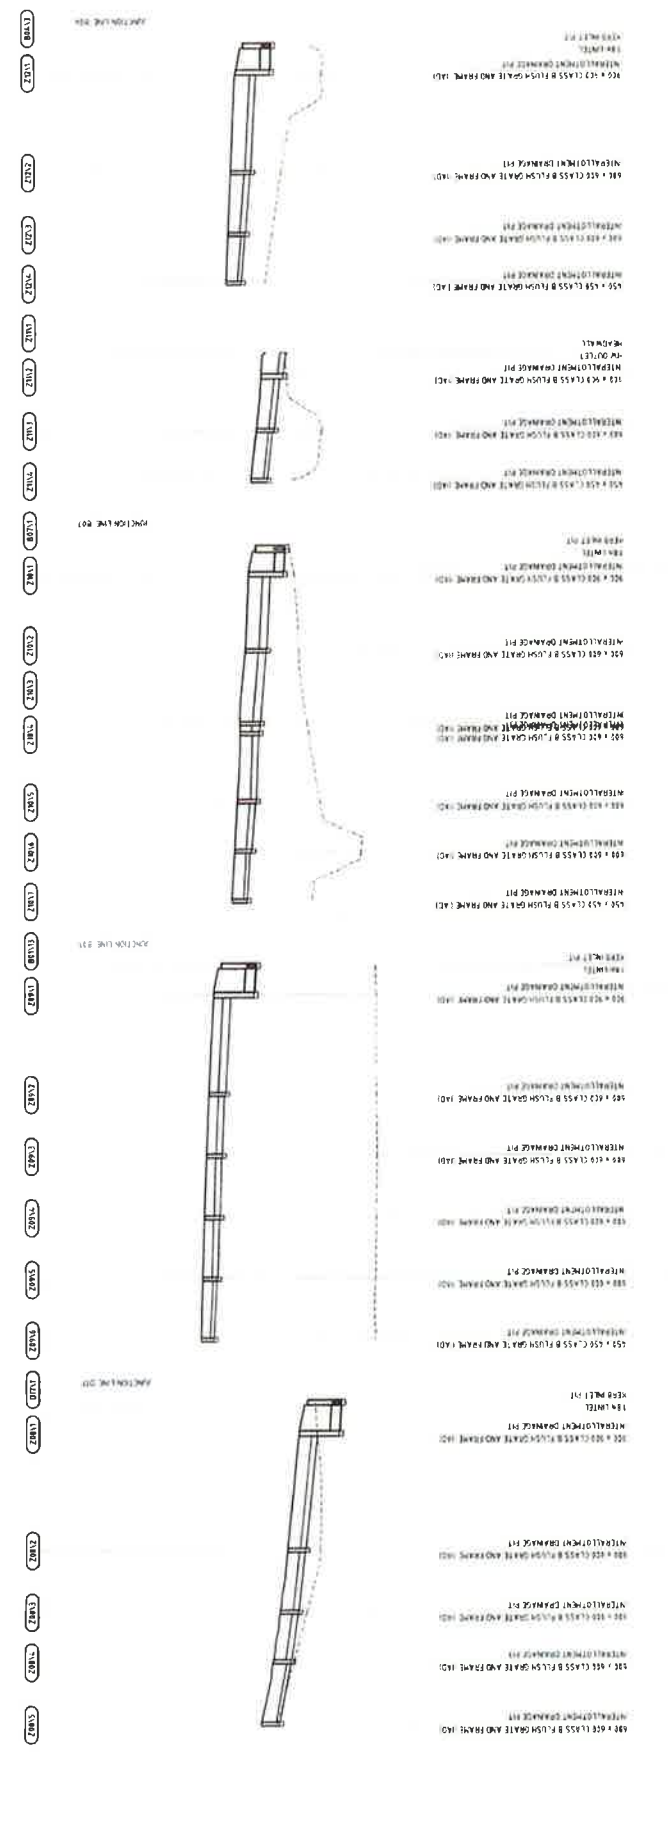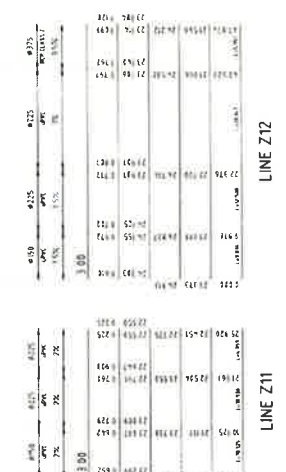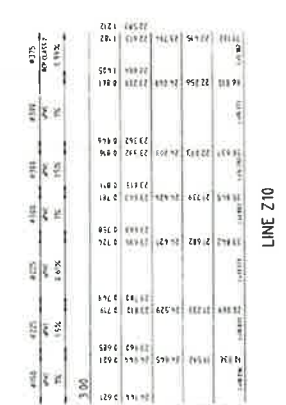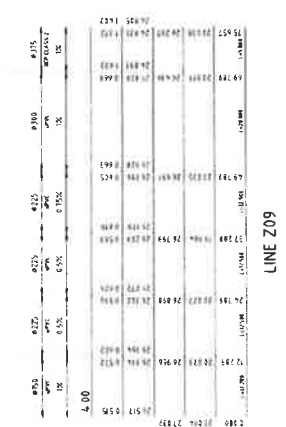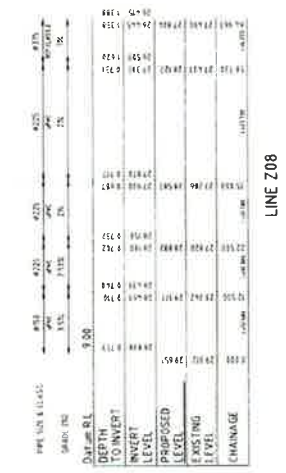[illegible]




# lendlease

© Cardno Limited All Rights Reserved  
This document is produced by Cardno Limited solely for the  
benefit of and use by the client in accordance with the  
terms of the resource. Cardno Limited does not and shall not  
assume any responsibility or liability whatsoever to any third  
party arising out of any use of reliance by third party on the  
content of this document.





|                       |      |          |
|-----------------------|------|----------|
| LEND LEASE            | Date | 20-11-17 |
| FIND CENTRAL PRECINCT | Date | 20-11-17 |
| STAGE 1               | Date | 20-11-17 |
| CONSTRUCTION CERT     | Date | 20-11-17 |
|                       | Date | 20-11-17 |
| STORMWATER DRAIN      | Date | 20-11-17 |
| SHEET 26              |      |          |


ATE

LONGITUDINAL SECTIONS



|                    |     |       |          |          |     |
|--------------------|-----|-------|----------|----------|-----|
| Figure             | AHD | Scale | AS SHOWN | Size     | A 1 |
| Drawing Number     |     |       |          | Hardware |     |
| 89914020-ST01-1486 |     |       |          | 8        |     |

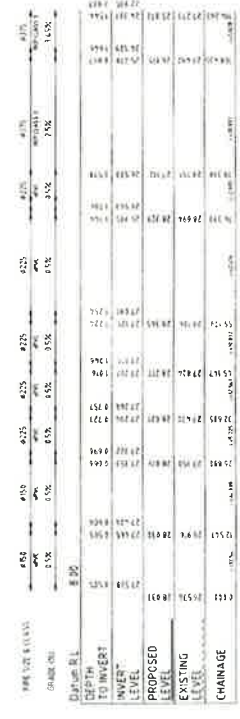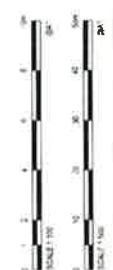

LINE Z21

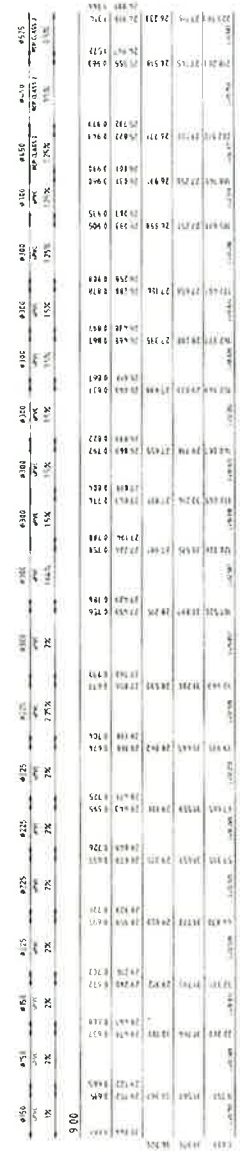

LINE 222

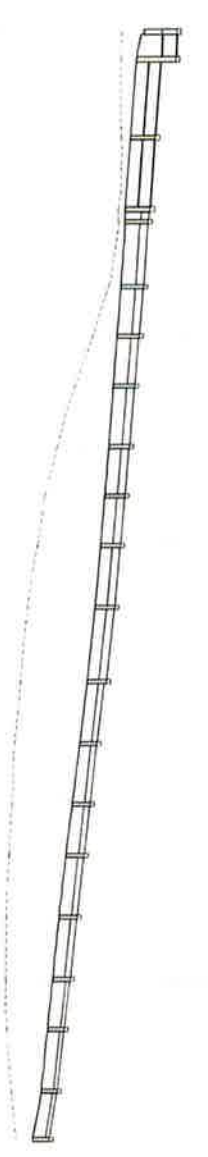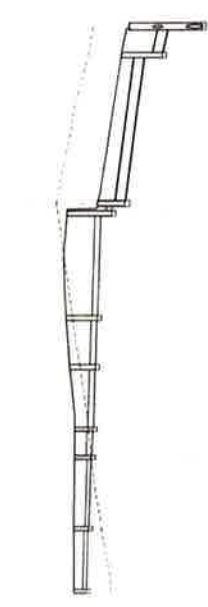





