

DRAWING SCHEDULE

- A 0000 TITLE PAGE
- A 1200 BASEMENT PLAN
- A 1201 GROUND FLOOR PLAN
- A 1202 LEVEL 01
- A 1203 LEVEL 02
- A 1204 LEVEL 03
- A 1205 ROOF PLAN
- A 1500 NORTH ELEVATION
- A 1501 SOUTH ELEVATION
- A 1502 WEST ELEVATION
- A 1503 EAST ELEVATION
- A 1504 HOURLY SOLAR ACCESS STUDY 3D
- A 1700 SECTION AA
- A 1701 SECTION BB
- A 1702 SECTION CC

FSR

SITE AREA: 1938.60 SQM
PERMISSIBLE FSR: 1:1.5 (INCL. +0.5 ARH BONUS)
PERMISSIBLE GFA: 2907.90 SQM
GFA: 2874.48 SQM
TOTAL FSR: 1.48:1

ARH UNIT

G02, G04, G05, G07, G08, G10,
102, 103, 105, 106, 108, 109, 111,
202, 203, 205, 206, 208, 209, 211,
306, 309

UNIT MIX


STUDIO: 1
1 BED: 9
1 BED + S: 1
2 BED: 26
3 BED: 4
UNITS TOTAL: 41

GIHAZI ARCHITECT PTY LTD
17-19 ROOKWOOD ROAD, YAGOONA NSW 2199
T: 02 9612 8065
E: office@ghazi.com.au
W: www.ghazi.com.au
GST: 15%
ABN: 61 616 713 848
17-19 ROOKWOOD ROAD, YAGOONA NSW 2199
UNIT 2H, 8-13 REDMYRE RD
STRAITHFIELD NSW 2135



GIHAZI AL ALI
ARCHITECT

17-19 ROOKWOOD RD
17-19 ROOKWOOD ROAD, YAGOONA NSW 2199

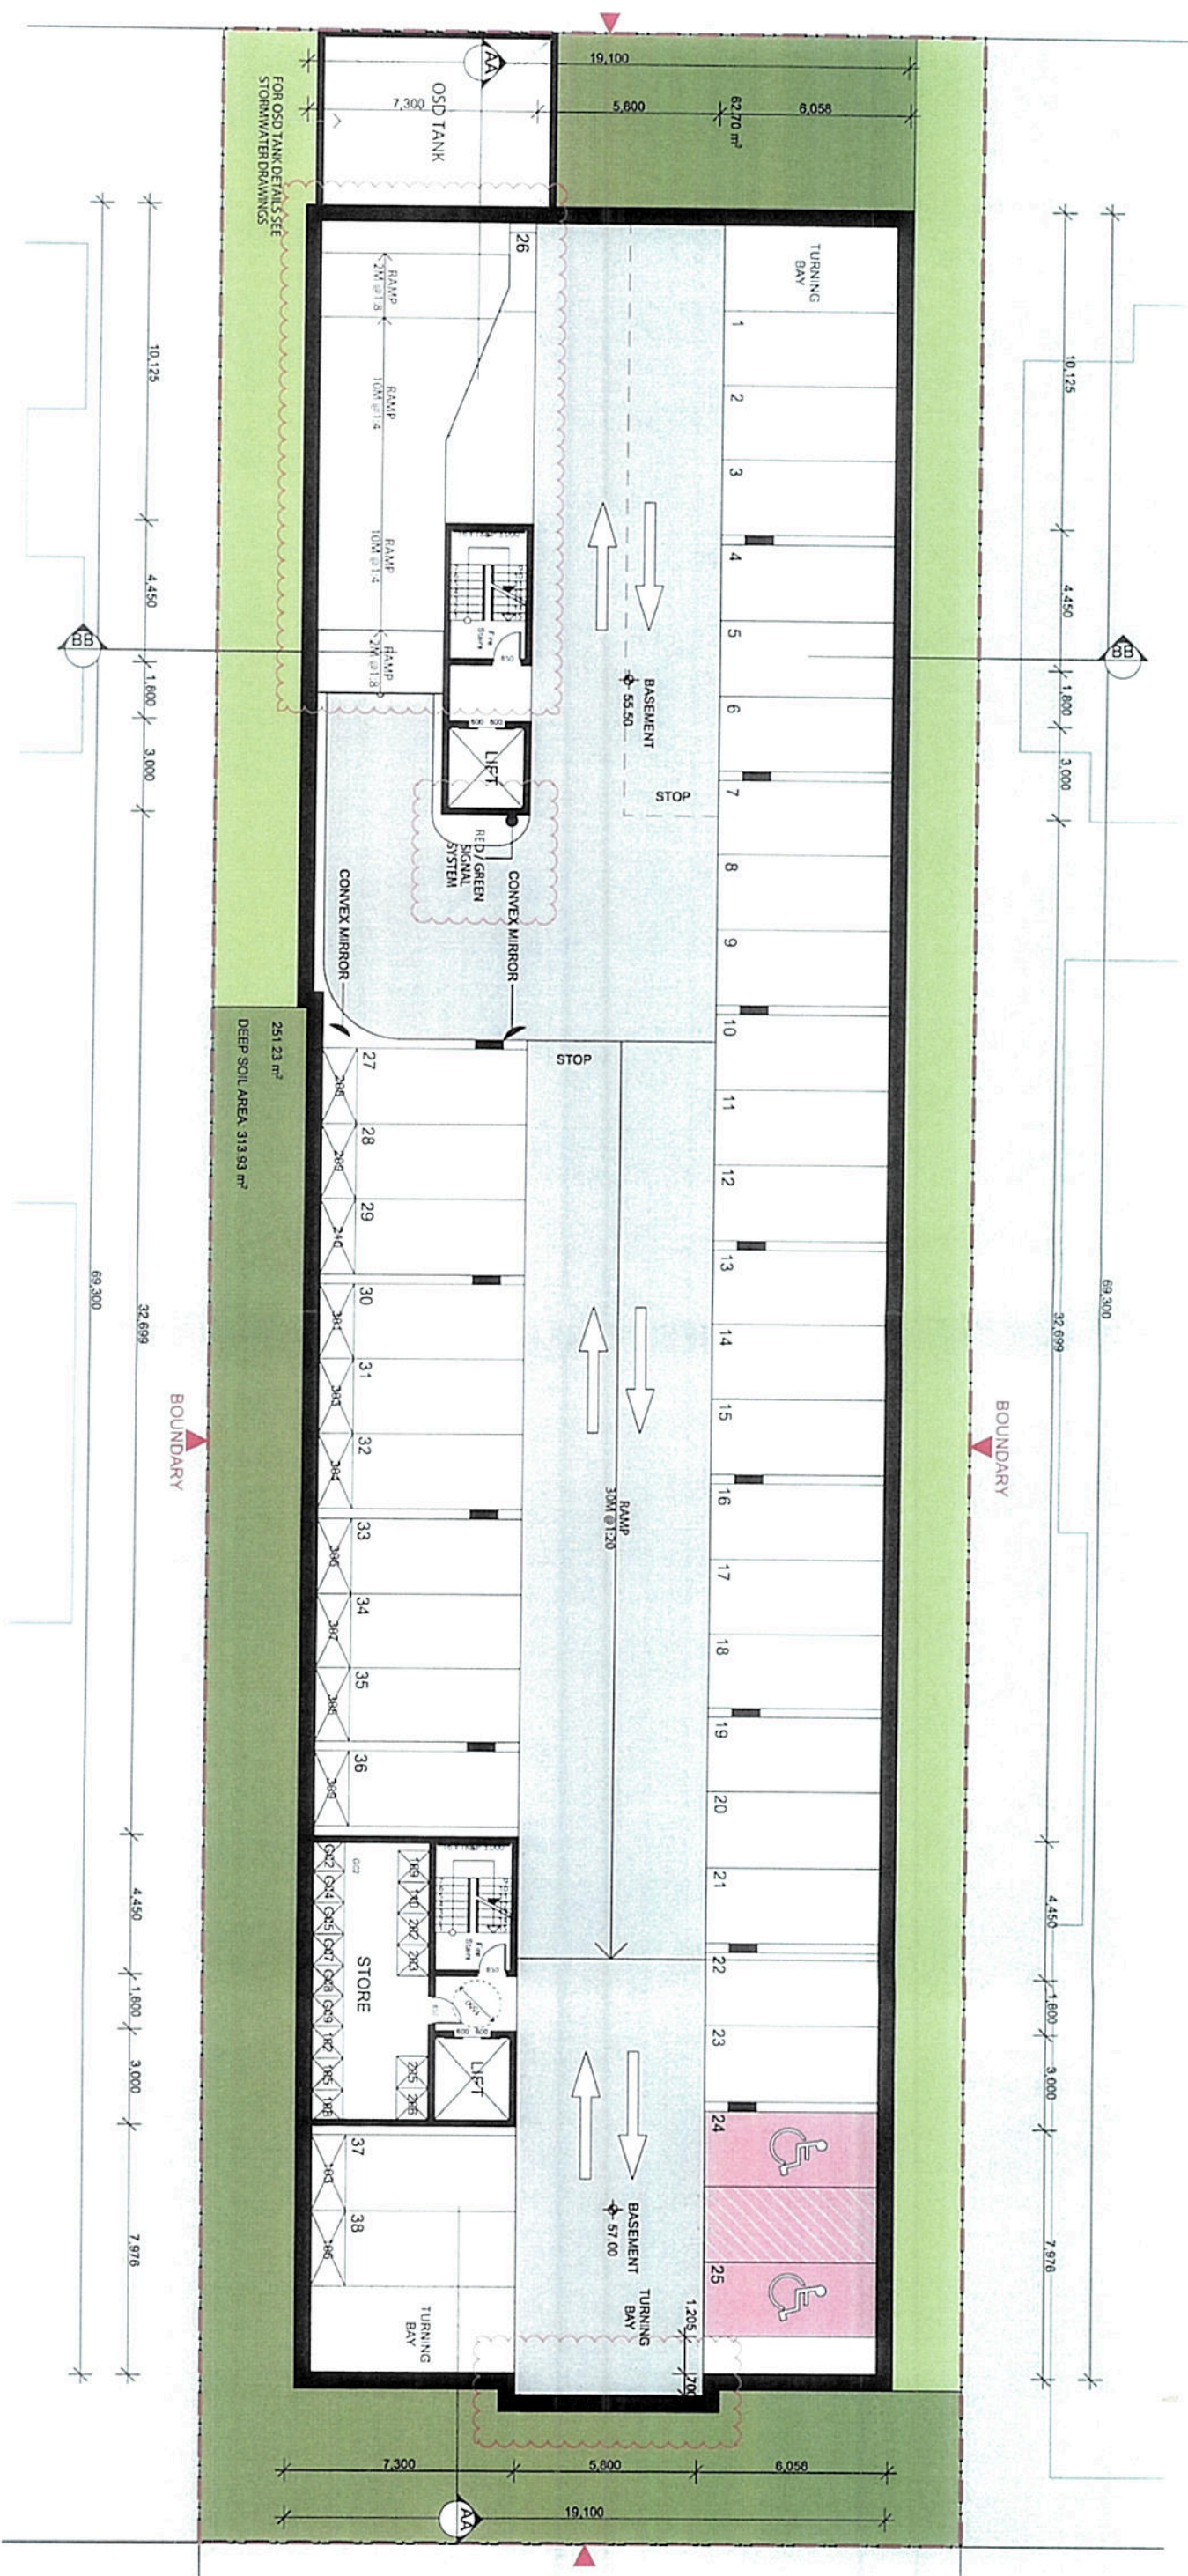













FOR DA
PURPOSES ONLY
NOT FOR
CONSTRUCTION
DA

DO NOT SCALE DIMS. USE
DIMENSIONS ONLY. REFER
ANY DISCREPANCIES TO
ARCH. TRCT. PRGR. TO
CONSTRUCTON.








GHAZI AL
MIRALI

17-19 ROOKWOOD
JPH Urban Pty Ltd
1, 2006
2407
20

RD

7/24/04 10:11 AM

DA A1

BASEMENT PLAN




LEVEL 01 @ 1:200


SCALE 1:200
0 1 2 5 10M

FOR DA
PURPOSES ONLY
NOT FOR
CONSTRUCTION
DA

DO NOT SCALE DIMS
ANY DIMENSIONS
ONLY REFER TO
DIMENSIONS
ON DRAWINGS
FOR CONSTRUCTION






ARCHITECT
GHIAZI AL ALI

17-19 ROOKWOOD RD
JPH Urban Pty Ltd
DA

LEVEL 01
DA
A1202
63.14

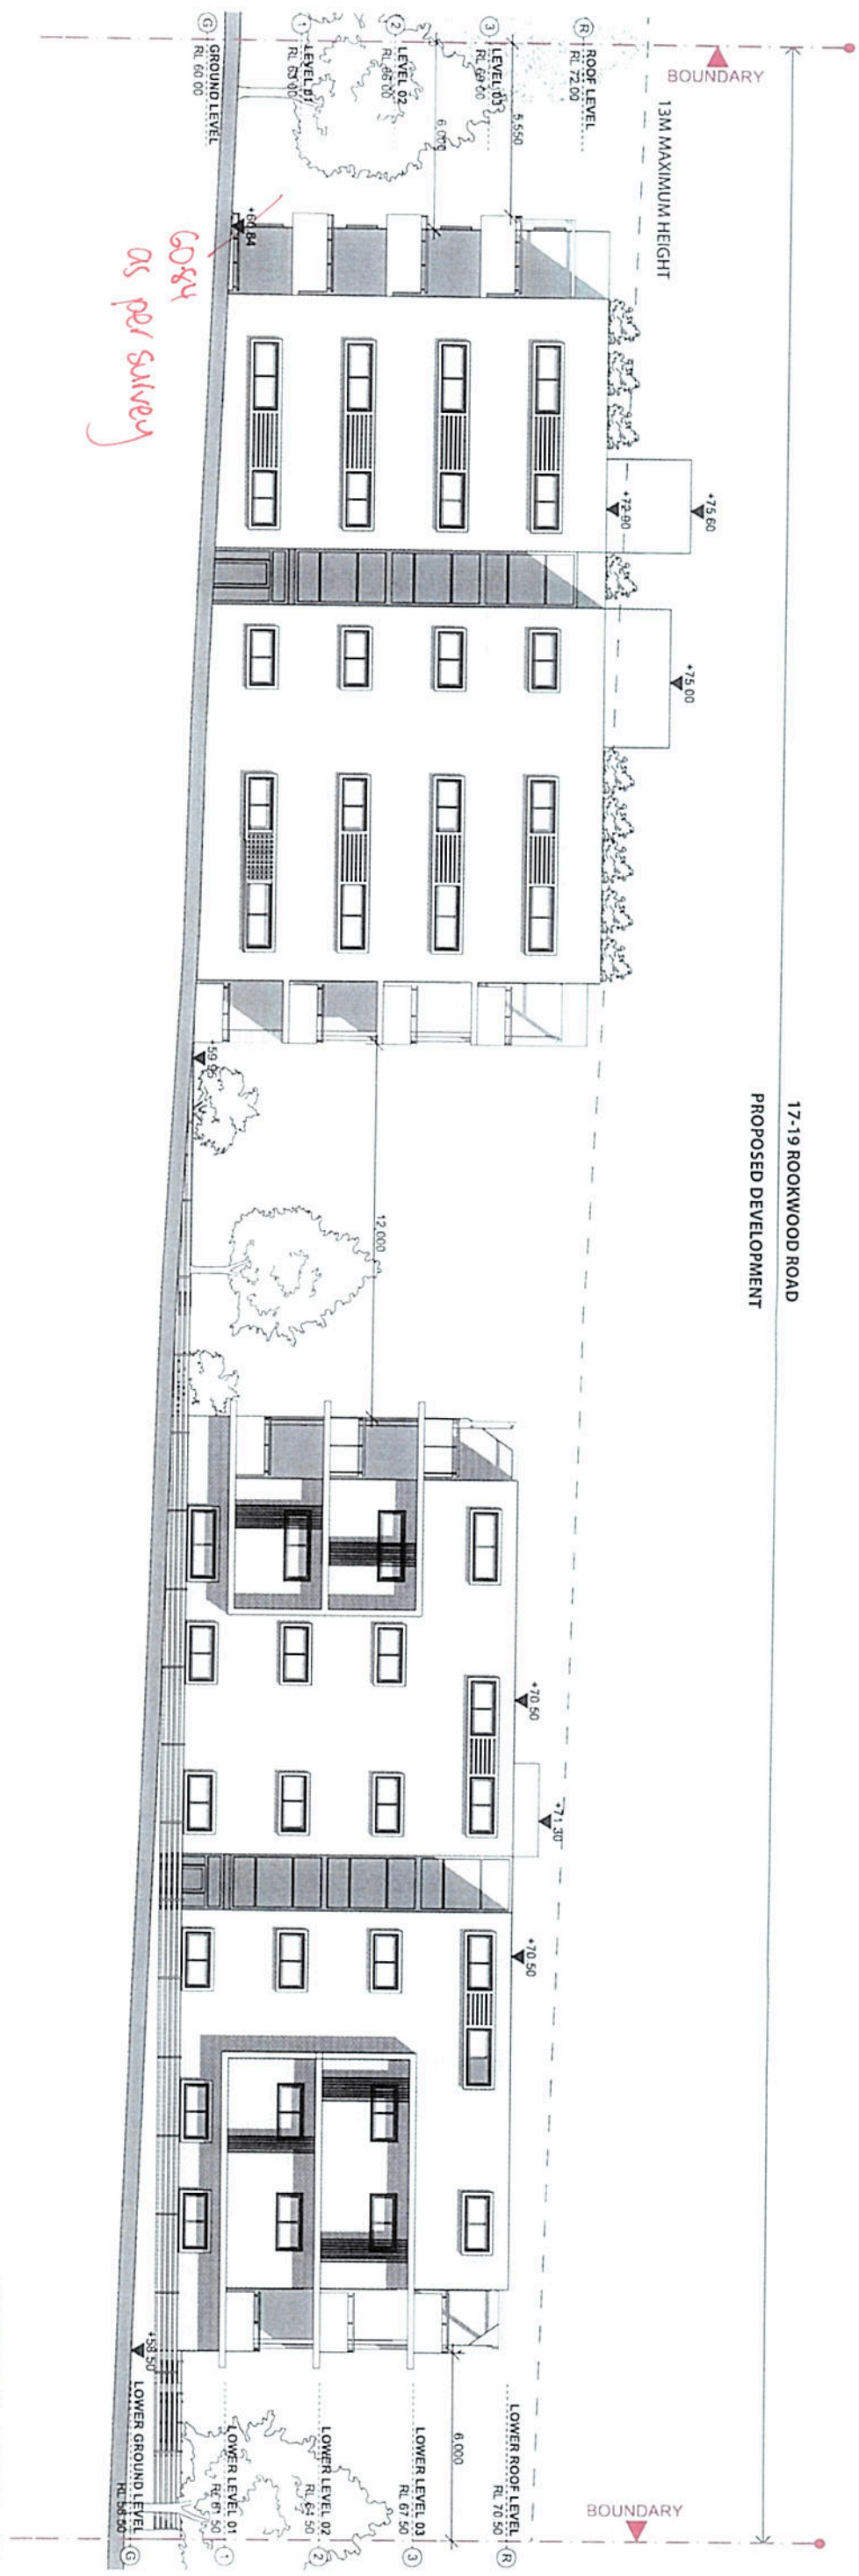

60.84
as per survey

17-19 Rookwood Road
DA
63.14

SCALE 1:200
0 1 2 5 10M

FOR DA
PURPOSES ONLY
NOT FOR
CONSTRUCTION
DA

DO NOT SCALE DIMS. USE
DIMENSIONS TO
ANY DIMENSIONS
CONSTRUCTION
TO
SELECT TO CORRECT






21-23 ROOKWOOD ROAD

17-19 ROOKWOOD ROAD


PROPOSED DEVELOPMENT

13-15 ROOKWOOD ROAD

[illegible]

SCALE 1:200

0 1 2 5 10M

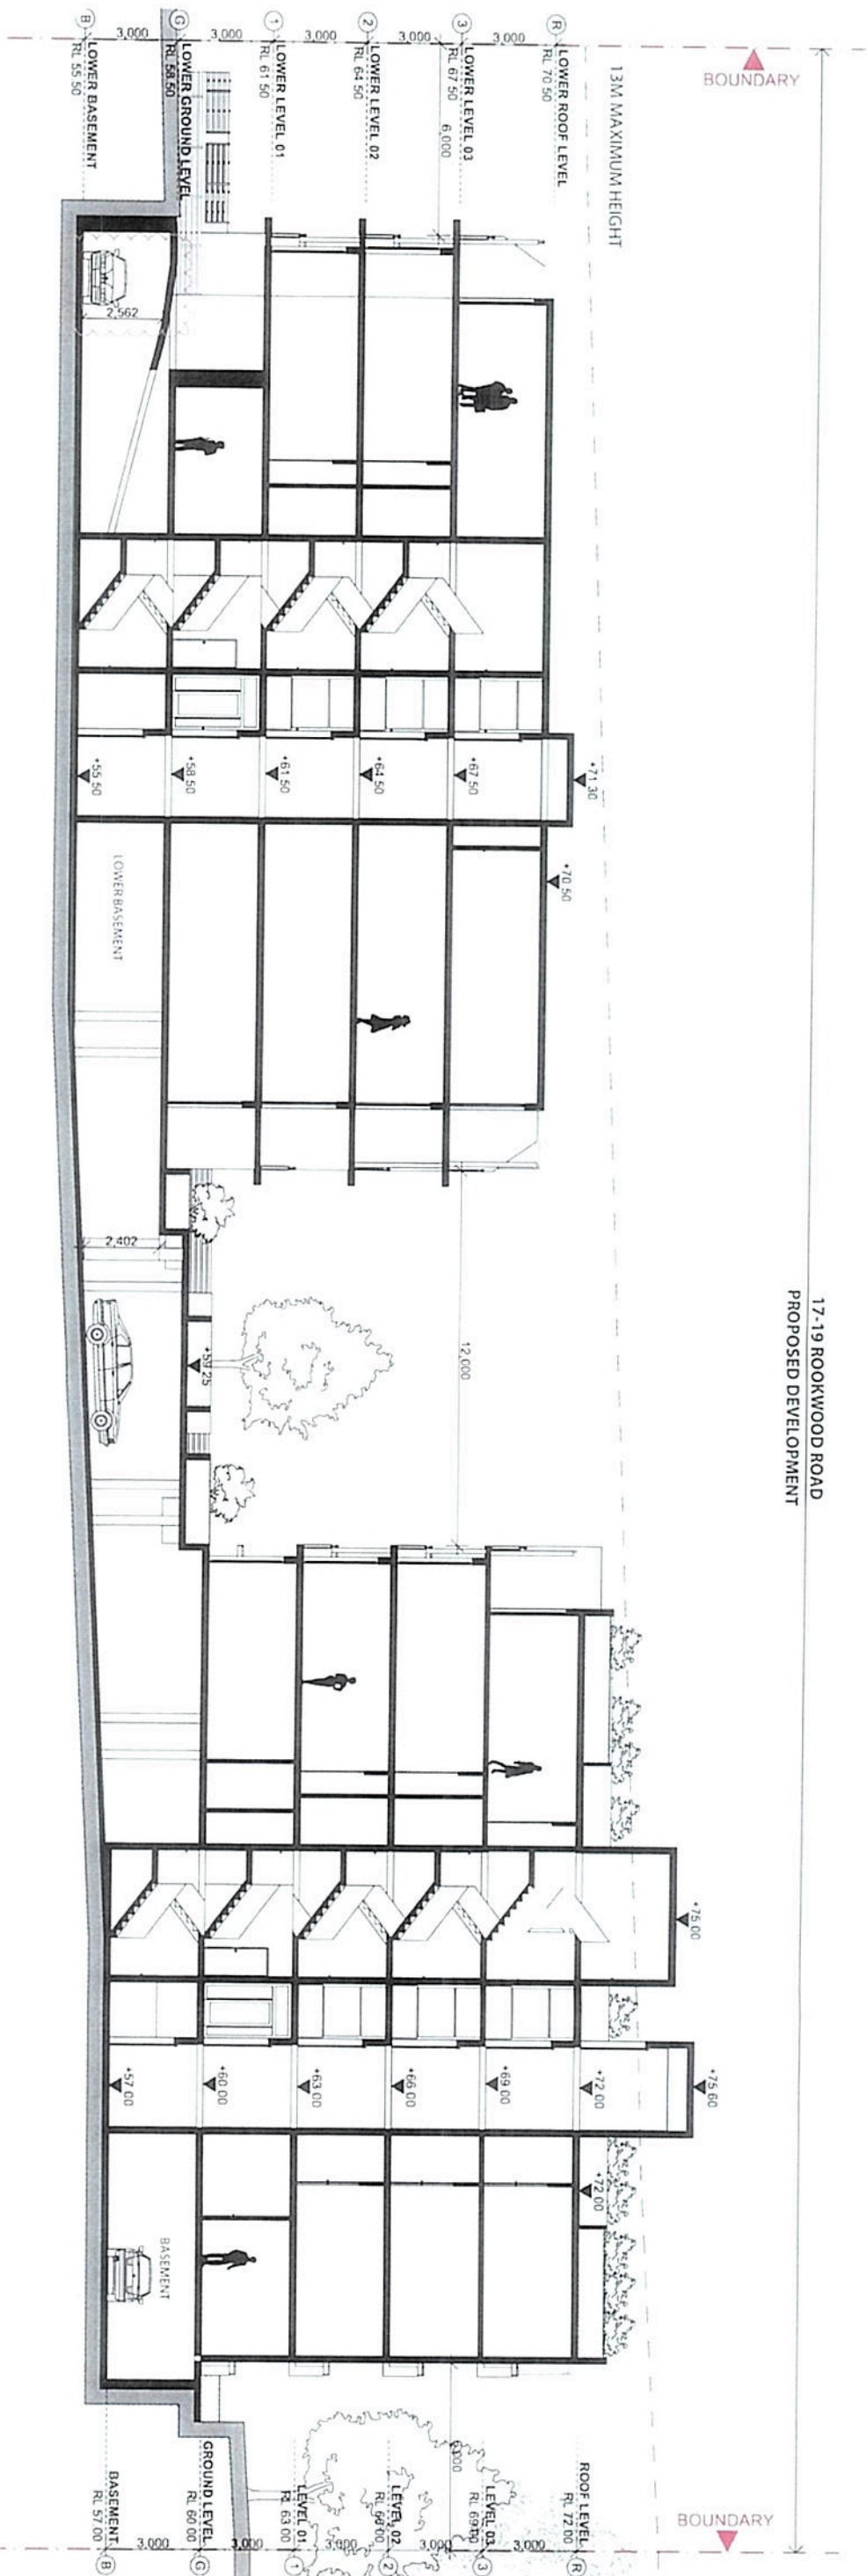

SECTION AA @ 1:200


SCALE 1:200
0 1 2 5 10M

FOR DA
PURPOSES ONLY
NOT FOR
CONSTRUCTION
DA
A3

DO NOT SCALE DIMS. USE
DIMENSIONS ONLY. REFER
ANY DISCREPANCIES TO
CONSTRUCTION TO
THEIR TEAM AND
NOT TO THE DA.






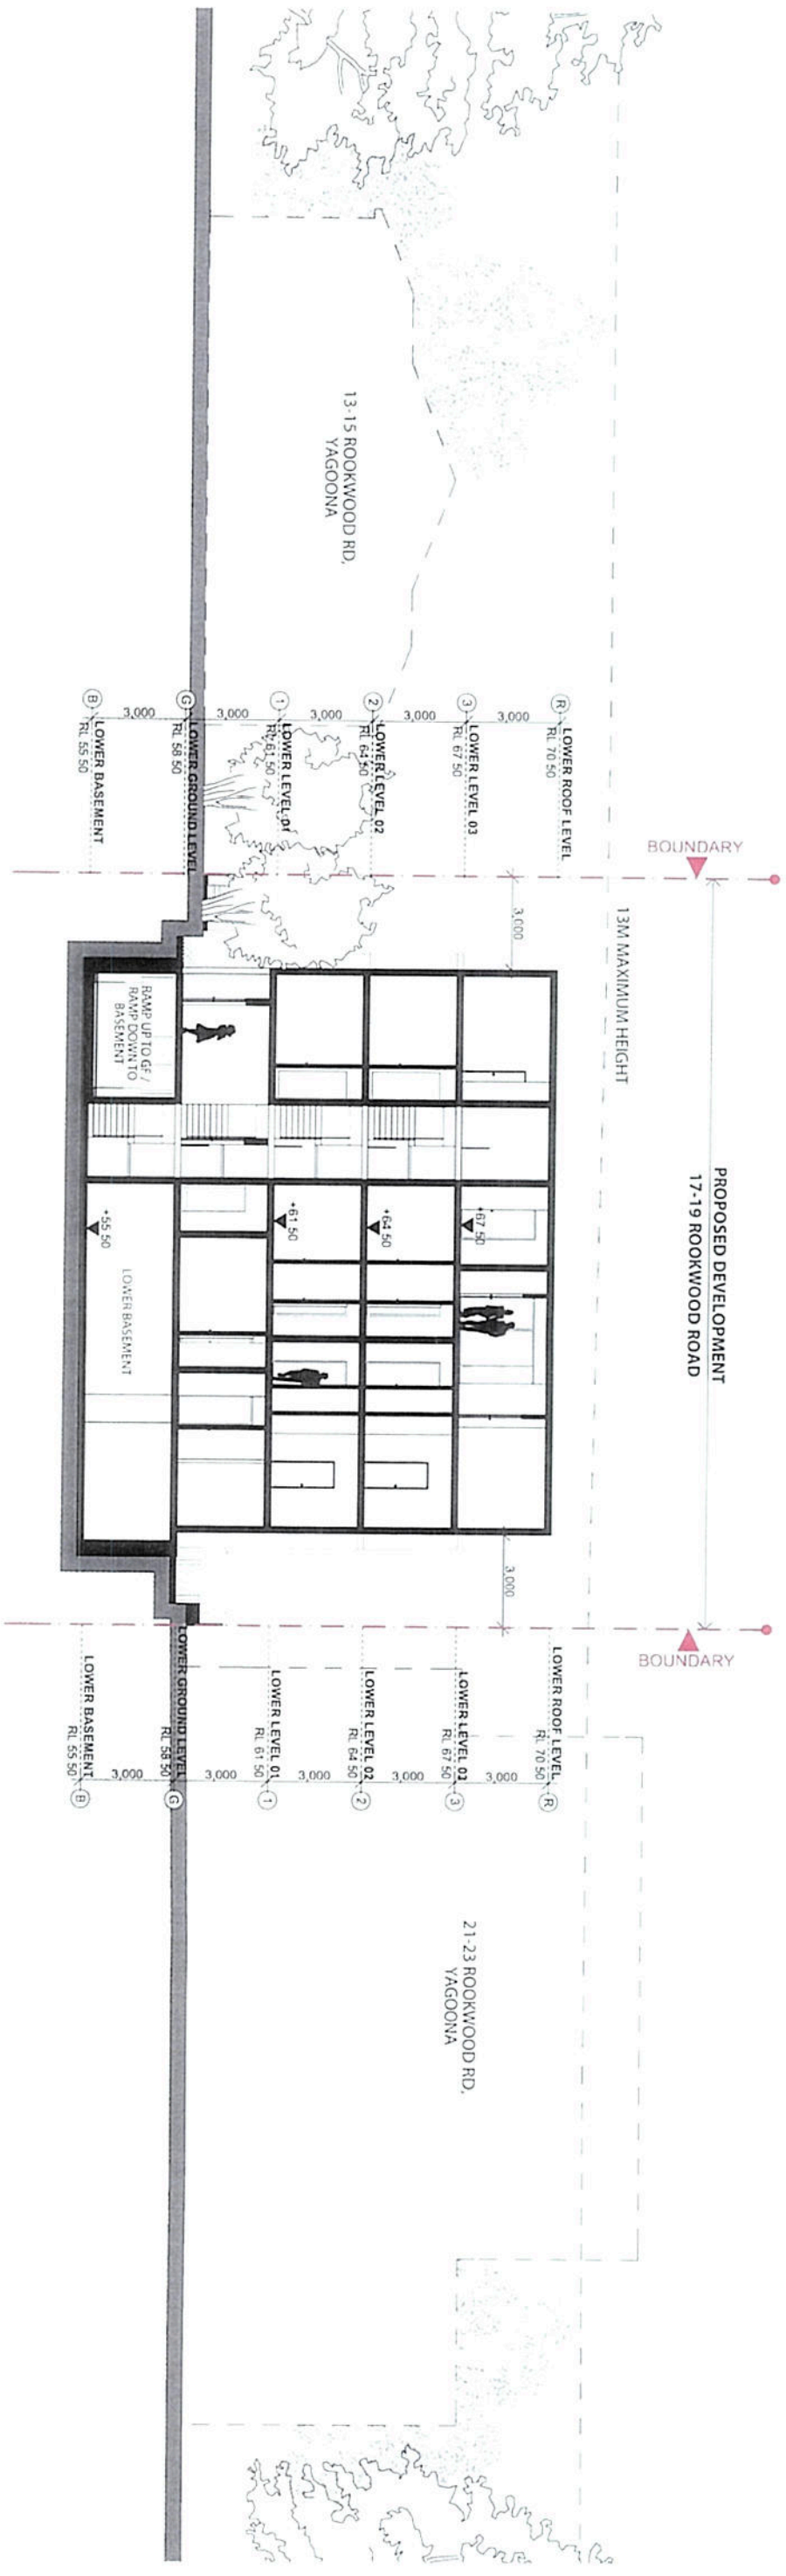

SECTION BB @ 1:200

GENERAL NOTES:
1. ALL DIMENSIONS ARE IN METERS.
2. ALL LEVELS ARE IN METERS ABOVE SEA LEVEL.
3. ALL LEVELS ARE TO FINISH.
4. ALL LEVELS ARE TO BE VERIFIED BY SURVEY.

SCALE 1:200
0 1 2 5 10M

FOR DA
PURPOSES ONLY
NOT FOR
CONSTRUCTION
DA

DO NOT SCALE DIMS. USE
DIMENSIONS ONLY. REFER
ARCHITECT FOR ALL
CONSTRUCTION
DETAILS TO CONSTRUCTION



ACCESS SOLUTIONS





17-19 ROOKWOOD RD
CA

SECTION BB
DA
A1701

63.14
B

