
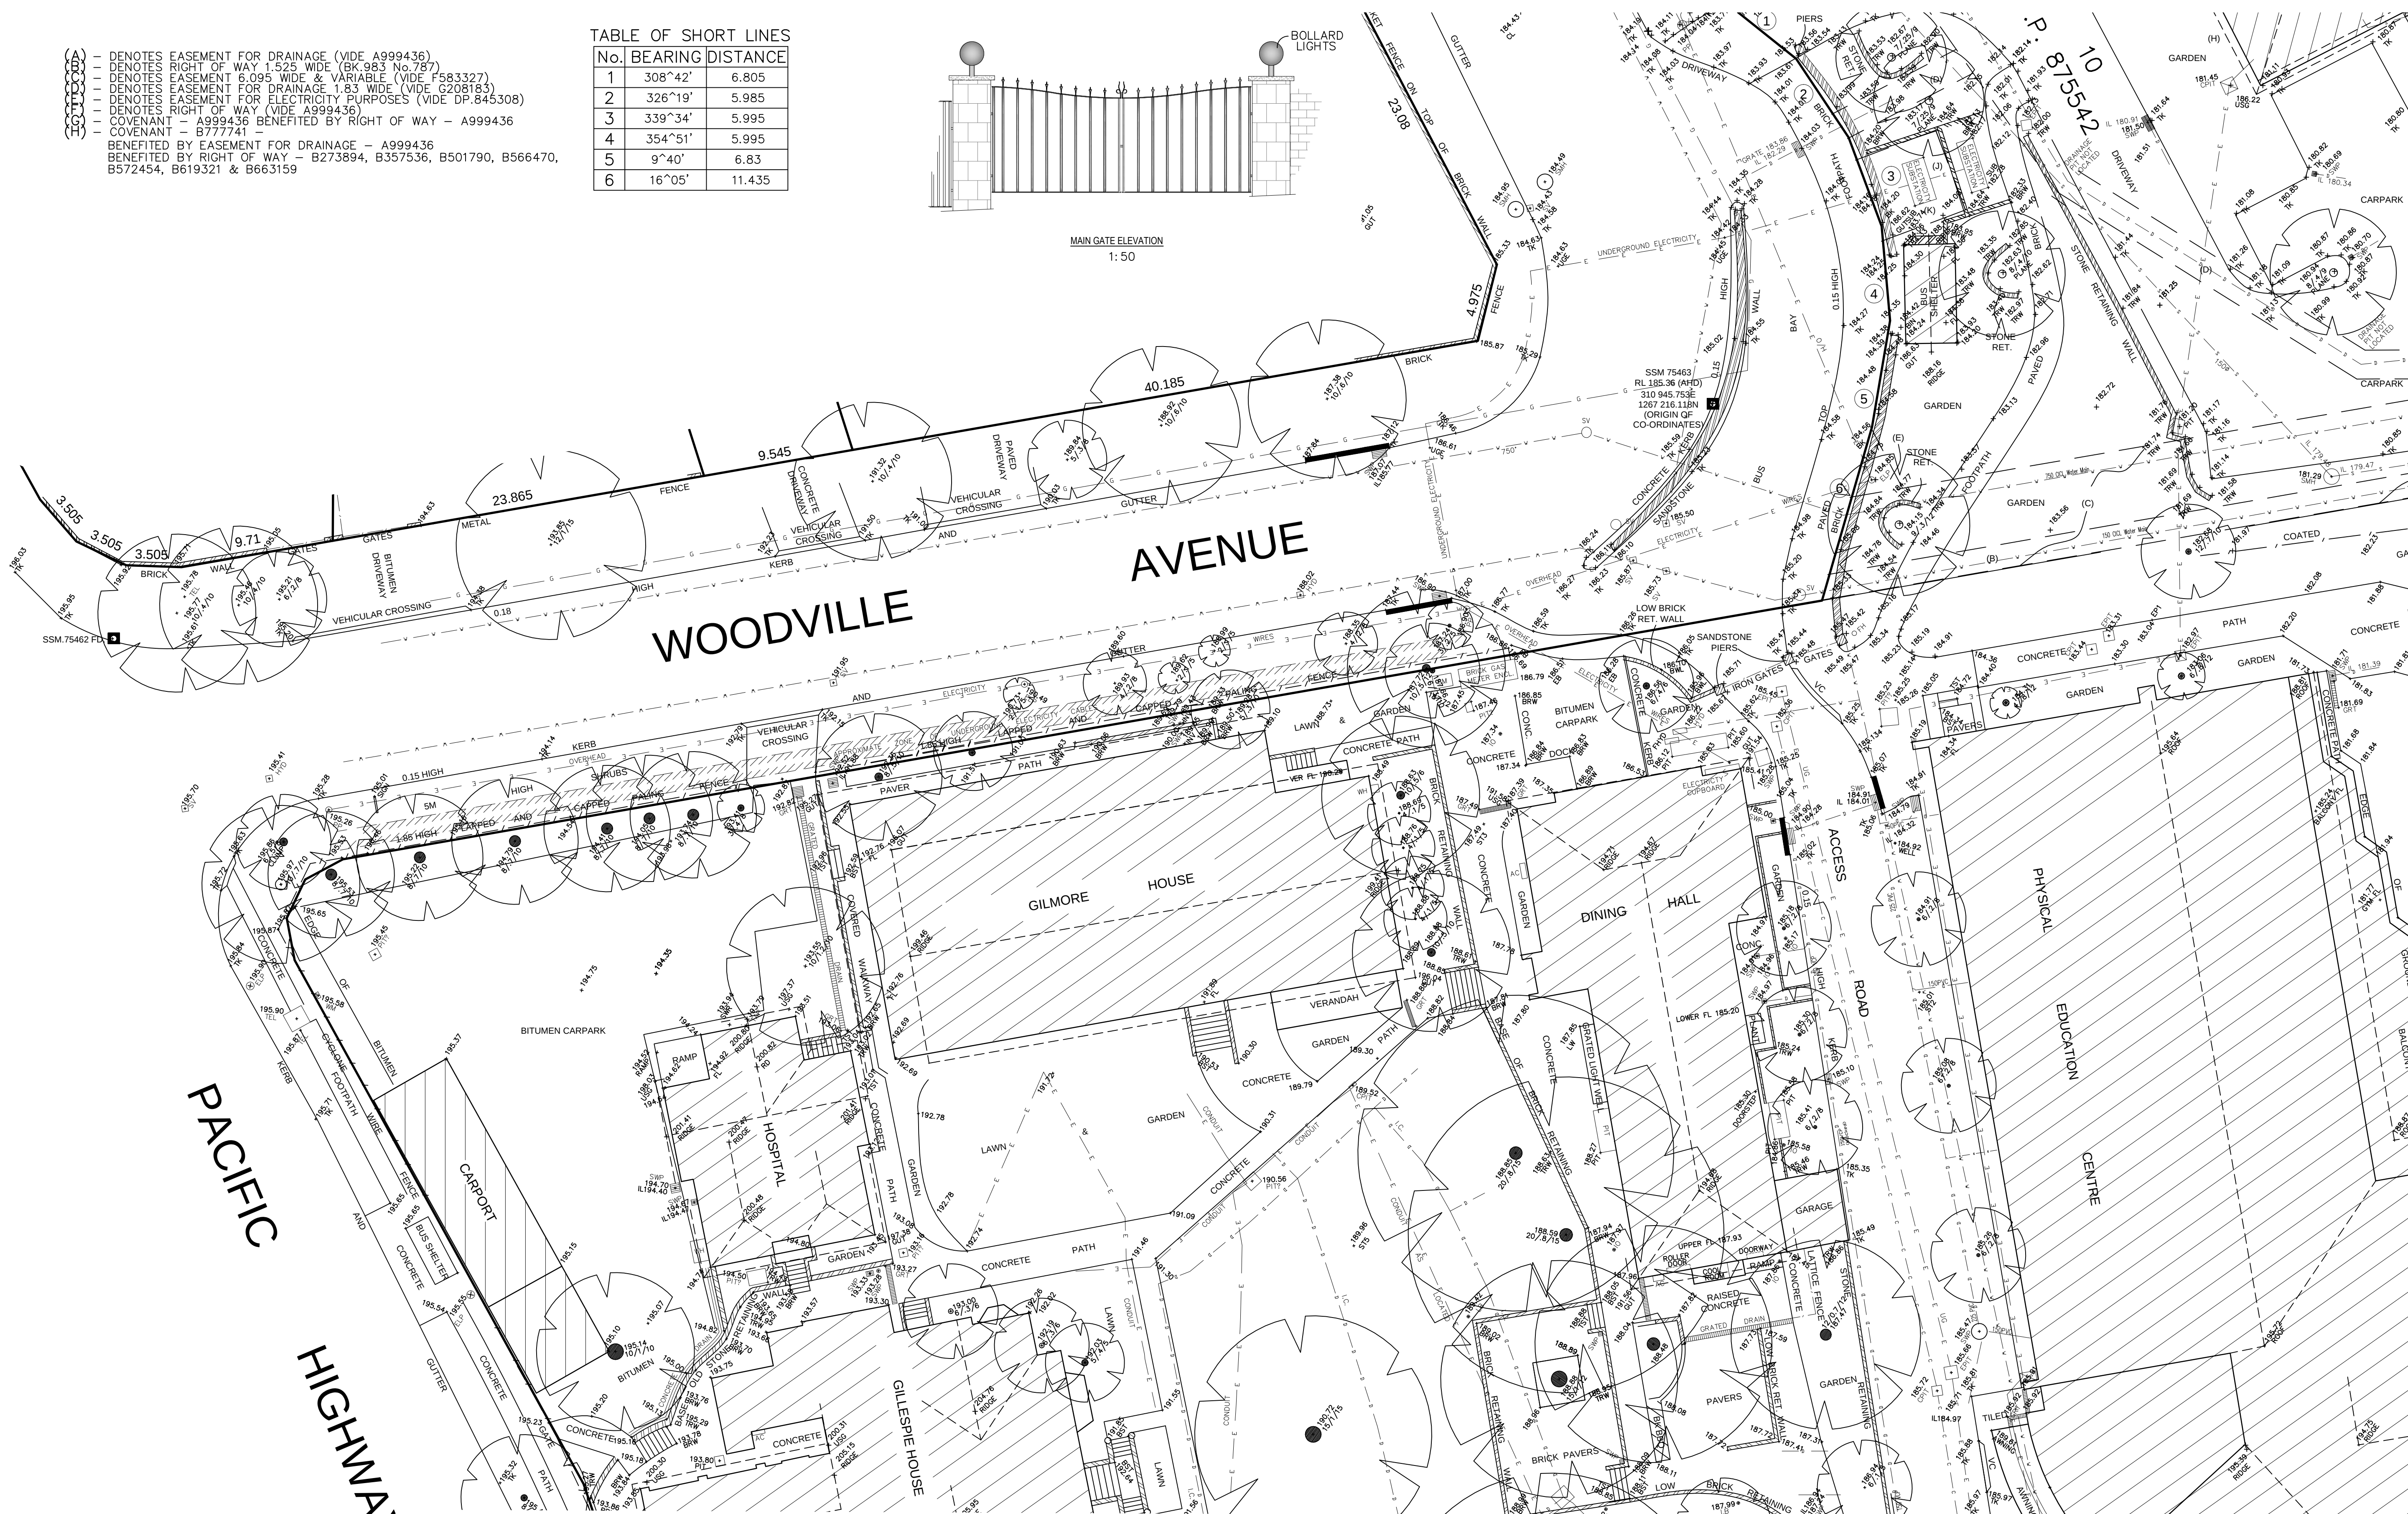


- (A) - DENOTES EASEMENT FOR DRAINAGE (VIDE A999436)  
- DENOTES RIGHT OF WAY 1.525 WIDE (BK 983 No 787)  
- DENOTES EASEMENT 6.095 WIDE & VARIABLE (VIDE F583327)  
- DENOTES EASEMENT FOR DRAINAGE 1.83 WIDE (VIDE G208183)  
- DENOTES EASEMENT FOR ELECTRICITY PURPOSES (VIDE DP.845308)  
- DENOTES RIGHT OF WAY (VIDE A999436)  
- COVENANT - A999436 BENEFITED BY RIGHT OF WAY - A999436  
- COVENANT - B777741 -  
BENEFITED BY EASEMENT FOR DRAINAGE - A999436  
BENEFITED BY RIGHT OF WAY - B273894, B357536, B501790, B566470,  
B572454, B619321 & B663159

| TABLE OF SHORT LINES |         |          |
|----------------------|---------|----------|
| No.                  | BEARING | DISTANCE |
| 1                    | 308°42' | 6.805    |
| 2                    | 326°19' | 5.985    |
| 3                    | 339°34' | 5.995    |
| 4                    | 354°51' | 5.995    |
| 5                    | 9°40'   | 6.83     |
| 6                    | 16°05'  | 11.435   |

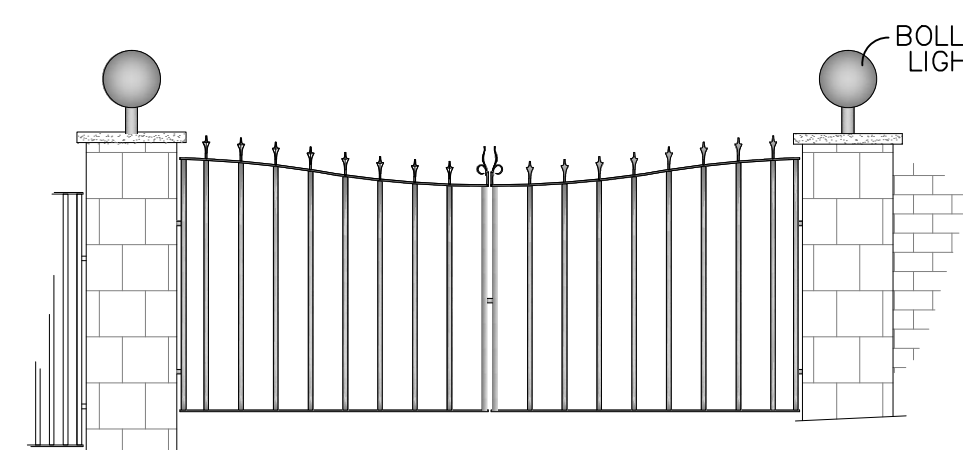


SHEET

2

ADJOINS

SEE SHEET 2 FOR LEGEND AND NOTES

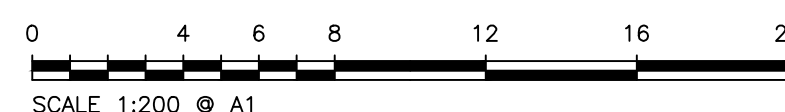


SURVEY: S.W.  
DESIGN:  
DRAWN: H.L.  
CHECKED: M.M.



**GARVIN MORGAN & COMPANY**  
CONSULTING SURVEYORS & PLANNERS  
SUITE 1, EASTWOOD CORPORATE CENTRE  
10 EAST PARADE (P.O. BOX 50)  
EASTWOOD 2122  
PH. (02) 9804 7890 FAX (02) 9804 7901  
www.garvinmorgan.com.au

| 3      | 13/02/09     | CO-ORDINATES OF ORIGIN ADJUSTED      |
|--------|--------------|--------------------------------------|
| 2      | 23/01/09     | CO-ORDINATES OF ORIGIN ADJUSTED      |
| 1      | 24/10/08     | ADDITIONAL LEVELS ADDED              |
| No.    | DATE         | AMENDMENT                            |
| DATE:  | 15/10/07     | CLIENT: KNOX GRAMMAR SCHOOL          |
| R.R.:  | 1:200        | PLAN OF DETAIL & LEVELS OVER PART OF |
| DATUM: | A.H.D.       | KNOX GRAMMAR SCHOOL AT               |
| REF:   | 18205        | No.7 WOODVILLE AVENUE, WAHROONGA     |
| SHT.   | 1 OF 2 SHTS. | L.G.A.: KU-RING-GAI                  |

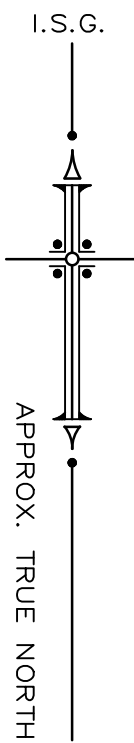

LEGEND

- AC - AIR CONDITIONING UNIT  
BRW - BASE OF RETAINING WALL  
BST - BASE OF STAIR  
BWL - BASE OF WALL  
CPIT - COMMUNICATIONS PIT  
ELP - ELECTRIC LIGHT POLE  
EPIT - ELECTRICITY PIT  
FL - FLOOR LEVEL  
GM - GAS METER  
GRT - GRATED DRAIN  
GUT - TOP OF GUTTER  
HYD - HYDRANT  
IL - INVERT LEVEL  
IO - SEWER INSPECTION PIT  
LB - LIGHT BOLLARD  
LP - LIGHT POLE  
MH - SEWER MANHOLE  
PIT? - PIT UNKNOWN  
PP - POWER POLE  
SBOX - TRAFFIC SIGNAL BOX  
SV - STOP VALVE  
SWP - STORMWATER PIT  
TAP - WATER TAP  
TEL - TELSTRA PIT  
TK - TOP OF KERB  
TL - TRAFFIC LIGHT  
TRW - TOP OF RETAINING WALL  
TST - TOP OF STAIR  
TWL - TOP OF WALL  
VC - VEHICULAR CROSSING  
WH - WATER HEATER  
WM - WATER METER  
15/0.7/20 - DENOTES TREE SPREAD/TRUNK DIAMETER/HEIGHT.

- U/G - UNDERGROUND ELECTRICITY CABLE.  
O/H - OVERHEAD ELECTRICITY CABLE.  
V - UNDERGROUND WATER MAINS.  
D - UNDERGROUND STORMWATER DRAINAGE.

NOTES

1. NO SURVEY HAS BEEN MADE OF THE BOUNDARIES.
2. THE BOUNDARIES HAVE NOT BEEN MARKED.
3. ALL AREAS & DIMENSIONS HAVE BEEN COMPILED FROM PLANS MADE AVAILABLE AT LAND & PROPERTY INFORMATION NSW & ARE SUBJECT TO FINAL SURVEY.
4. ORIGIN OF LEVELS ON A.H.D. IS TAKEN FROM SSM 23755 RL 193.02 ON THE PACIFIC HIGHWAY.
5. THE SPREAD AND HEIGHT OF EACH TREE IS INDICATIVE ONLY AND CANNOT BE SHOWN ACCURATELY WITHOUT VERY DETAILED FURTHER SURVEY. THE SHAPE AND SIZE OF SPREAD OF THE TREE MAY VARY DUE TO LACK OF UNIFORMITY OF THE BRANCHES, TRUNK AND OTHER REASONS.
6. LIMITED INVESTIGATION OF UNDERGROUND SERVICES HAS BEEN MADE. ALL RELEVANT AUTHORITIES SHOULD BE NOTIFIED PRIOR TO ANY EXCAVATION ON OR NEAR THE SITE. WE STRONGLY SUGGEST THAT YOU CONTACT DIAL BEFORE YOU DIG ON 1100 OR AT [www.dialbeforeyoudig.com.au](http://www.dialbeforeyoudig.com.au)
7. THIS PLAN HAS BEEN PARTLY COMPILED FROM PREVIOUS SURVEYS REFERENCE 17808 DATED 05-10-06 AND REFERENCE 18203 DATED 10-10-07.
8. PLEASE NOTE THAT OTHER AREAS WITHIN THE SCHOOL ARE BEING UPDATED AND INFORMATION WILL BE CURRENT UPON FINALISATION OF THIS PLAN.



SURVEY: S.W.  
DESIGN:  
DRAWN: H.L.  
CHECKED: M.M.



**GARVIN MORGAN & COMPANY**  
CONSULTING SURVEYORS & PLANNERS  
SUITE 1, EASTWOOD CORPORATE CENTRE  
10 EAST PARADE (P.O. BOX 50)  
EASTWOOD 2122  
PH. (02) 9804 7890 FAX (02) 9804 7901  
[www.garvinmorgan.com.au](http://www.garvinmorgan.com.au)

|        |              |                                      |
|--------|--------------|--------------------------------------|
| 2      | 23/01/09     | CO-ORDINATES OF ORIGIN ADJUSTED      |
| 1      | 24/10/08     | ADDITIONAL LEVELS ADDED              |
| No.    | DATE         | AMENDMENT                            |
| DATE:  | 15/10/07     | CLIENT: KNOX GRAMMAR SCHOOL          |
| R.R.:  | 1:200        | PLAN OF DETAIL & LEVELS OVER PART OF |
| DATUM: | A.H.D.       | KNOX GRAMMAR SCHOOL AT               |
| REF:   | 18205        | No.7 WOODVILLE AVENUE, WAHROONGA     |
| SHT.   | 2 OF 2 SHTS. | L.G.A.: KU-RING-GAI                  |



