




REVISION	DATE	DESCRIPTION
1	11/06/15	ISSUED FOR PERMIT
2	11/06/15	ISSUED FOR PERMIT
REVISION	DATE	DESCRIPTION
11	11/06/15	ISSUED FOR PERMIT
12	11/06/15	ISSUED FOR PERMIT
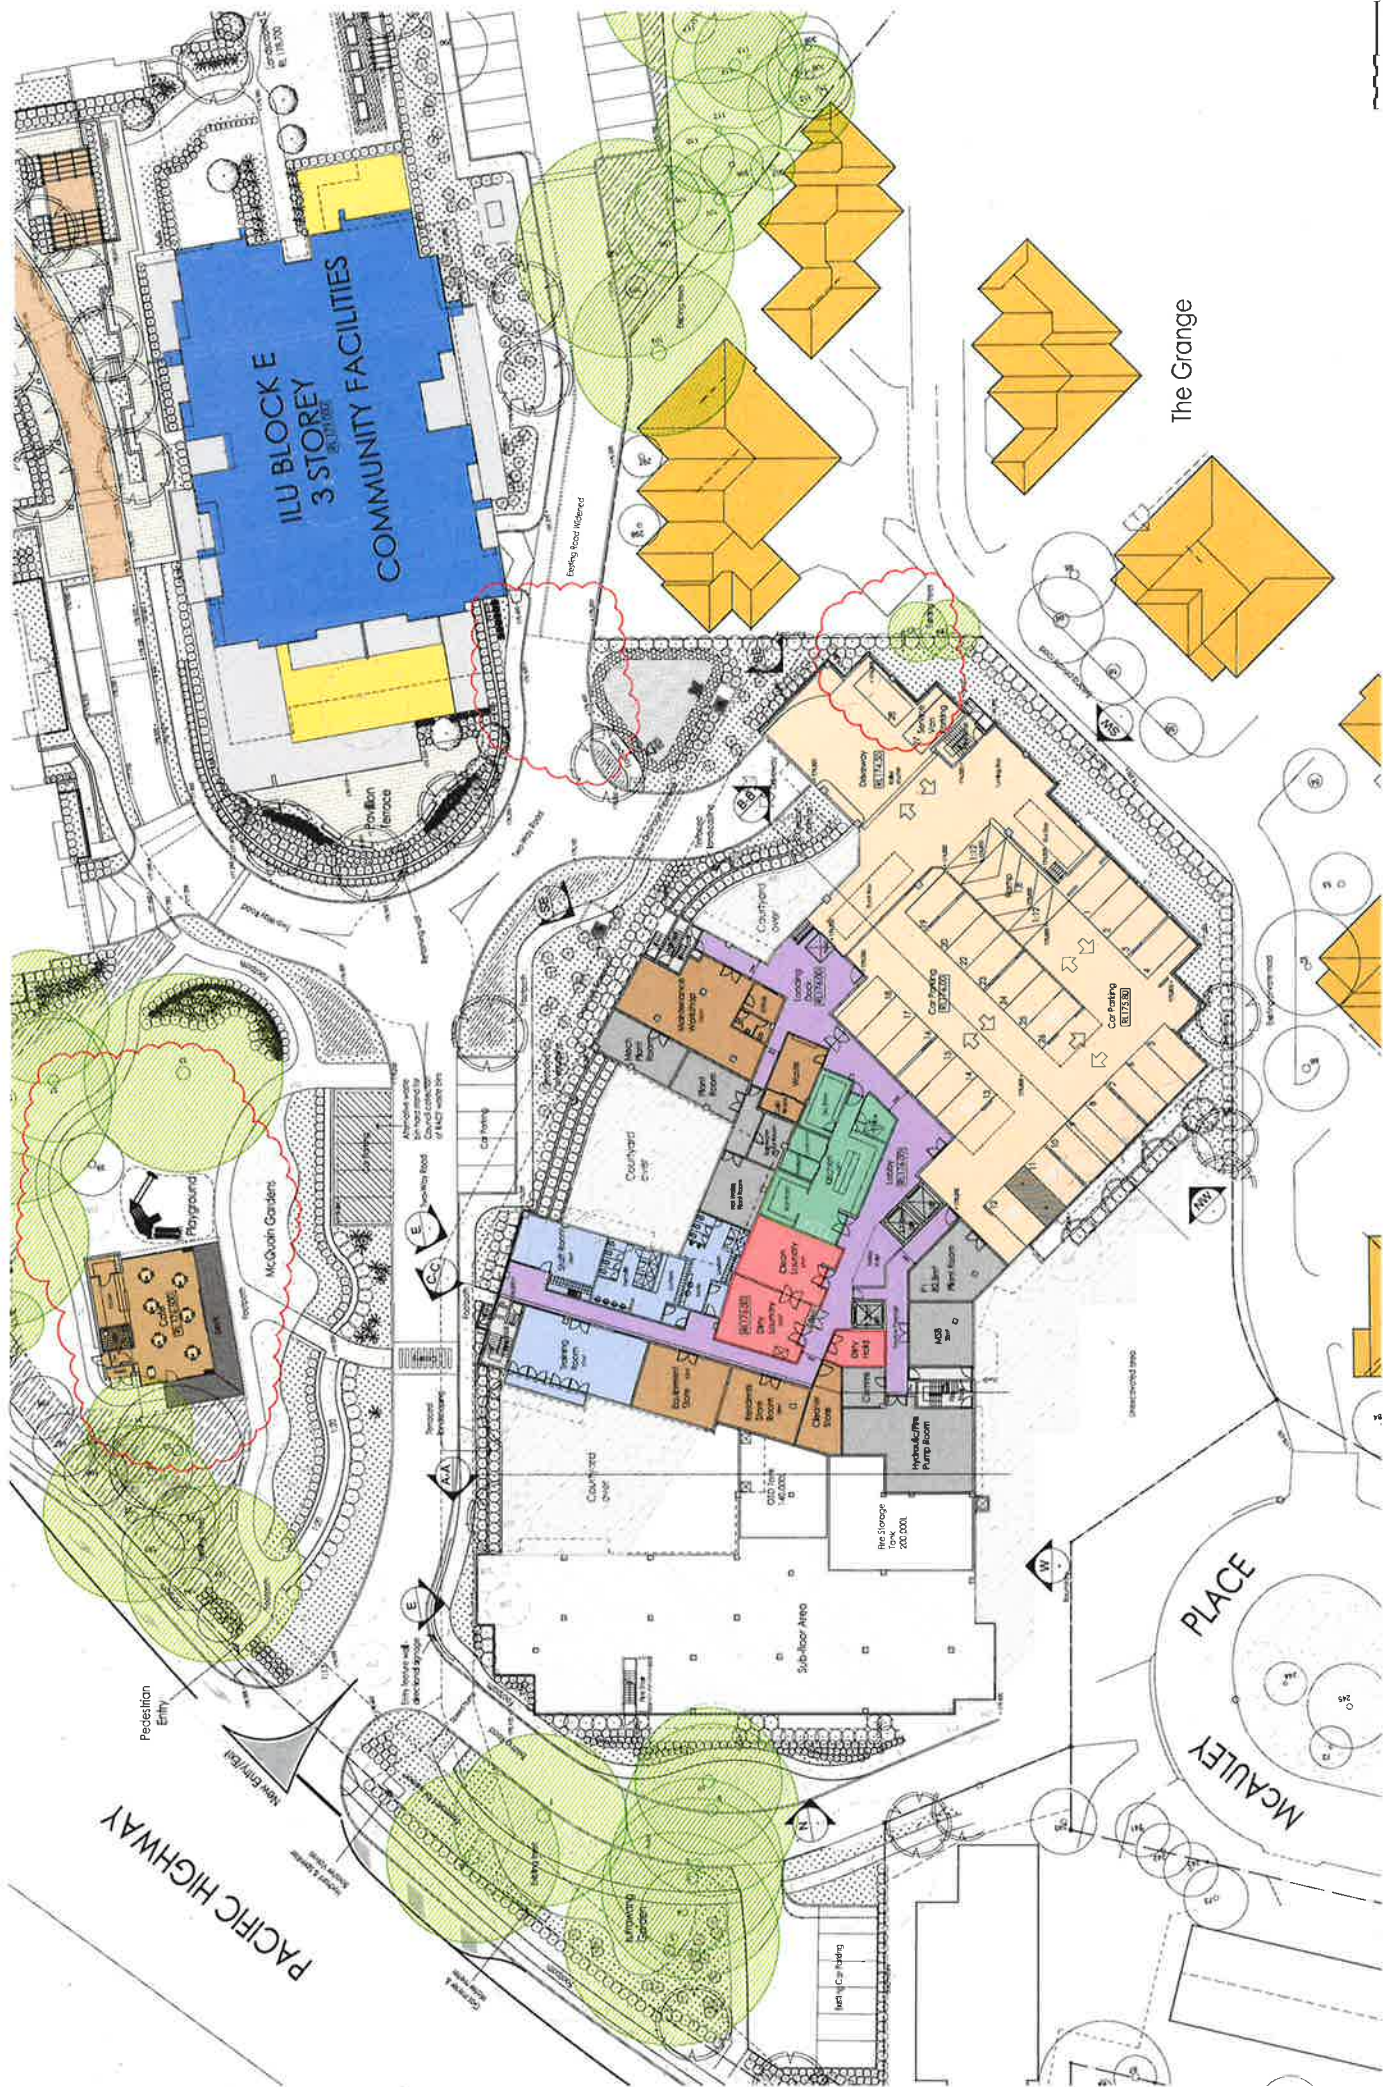

THE GRANGE

PACIFIC HIGHWAY

New Two-way Road

Existing Road

NCAULEY

PLACE








PRELIMINARY








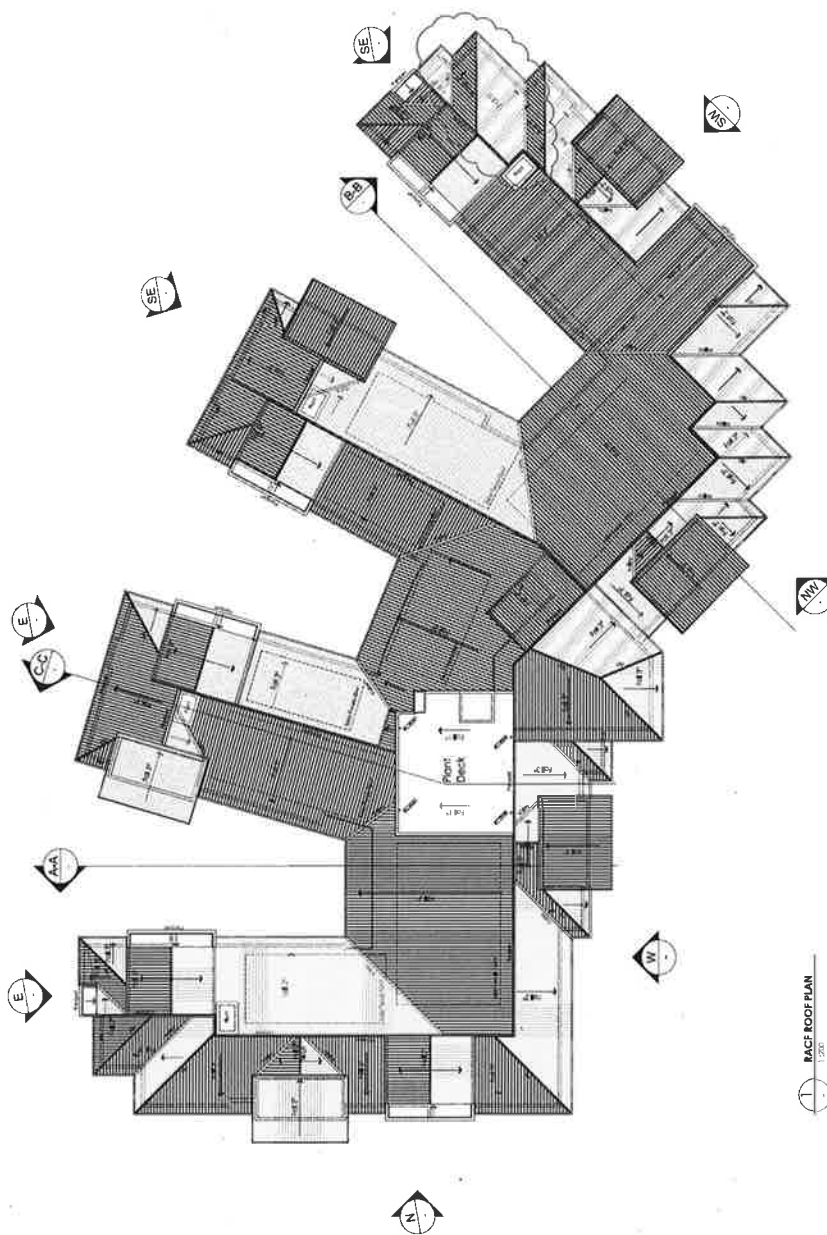


1:200



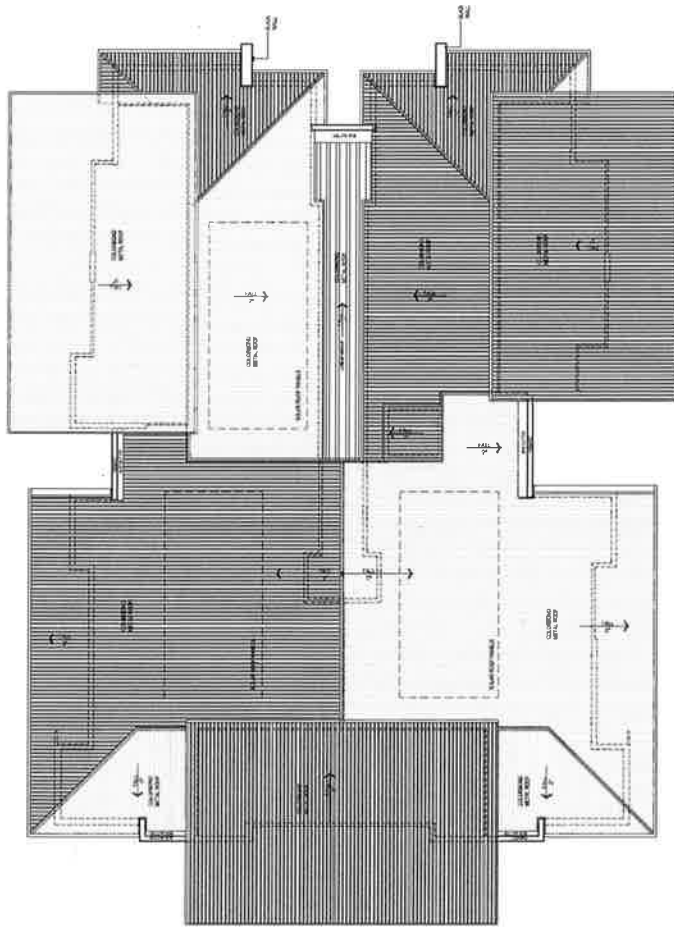

1:100
BLOCK A, B & E - TYPICAL ROOF PLAN

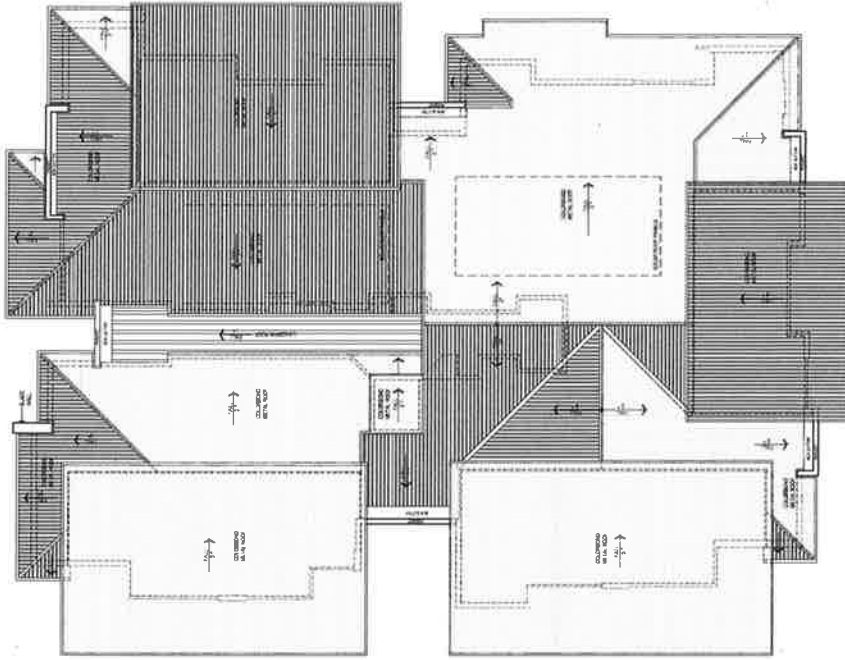

1:100
BLOCK C - TYPICAL ROOF PLAN

Catholic Healthcare Ltd



REVISIONS

DATE

BY

REASON

1

2

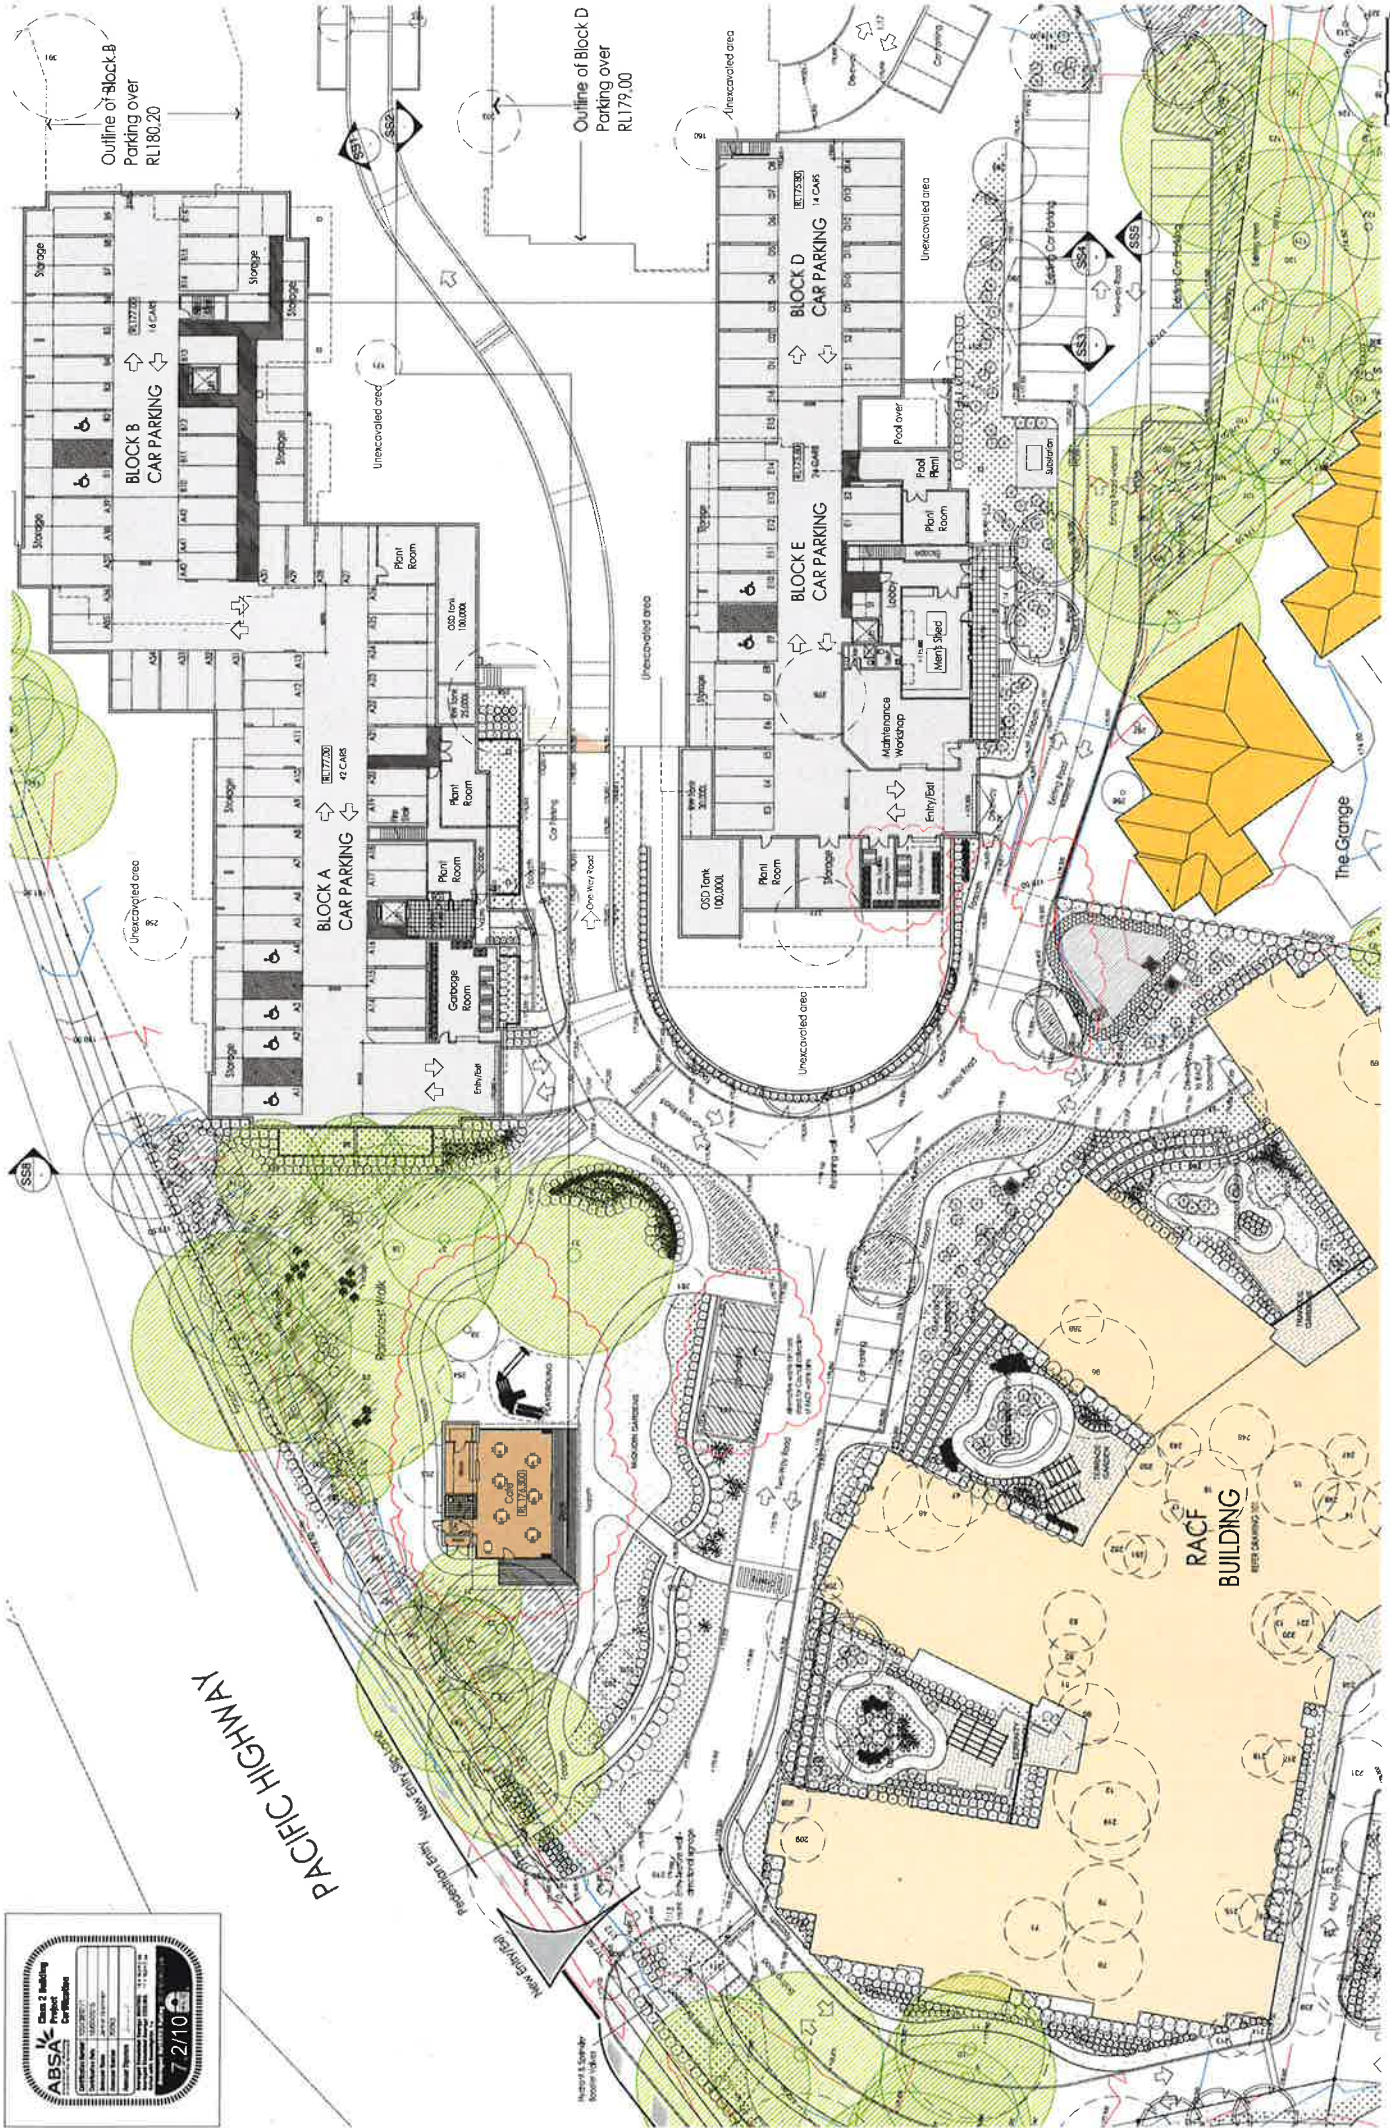

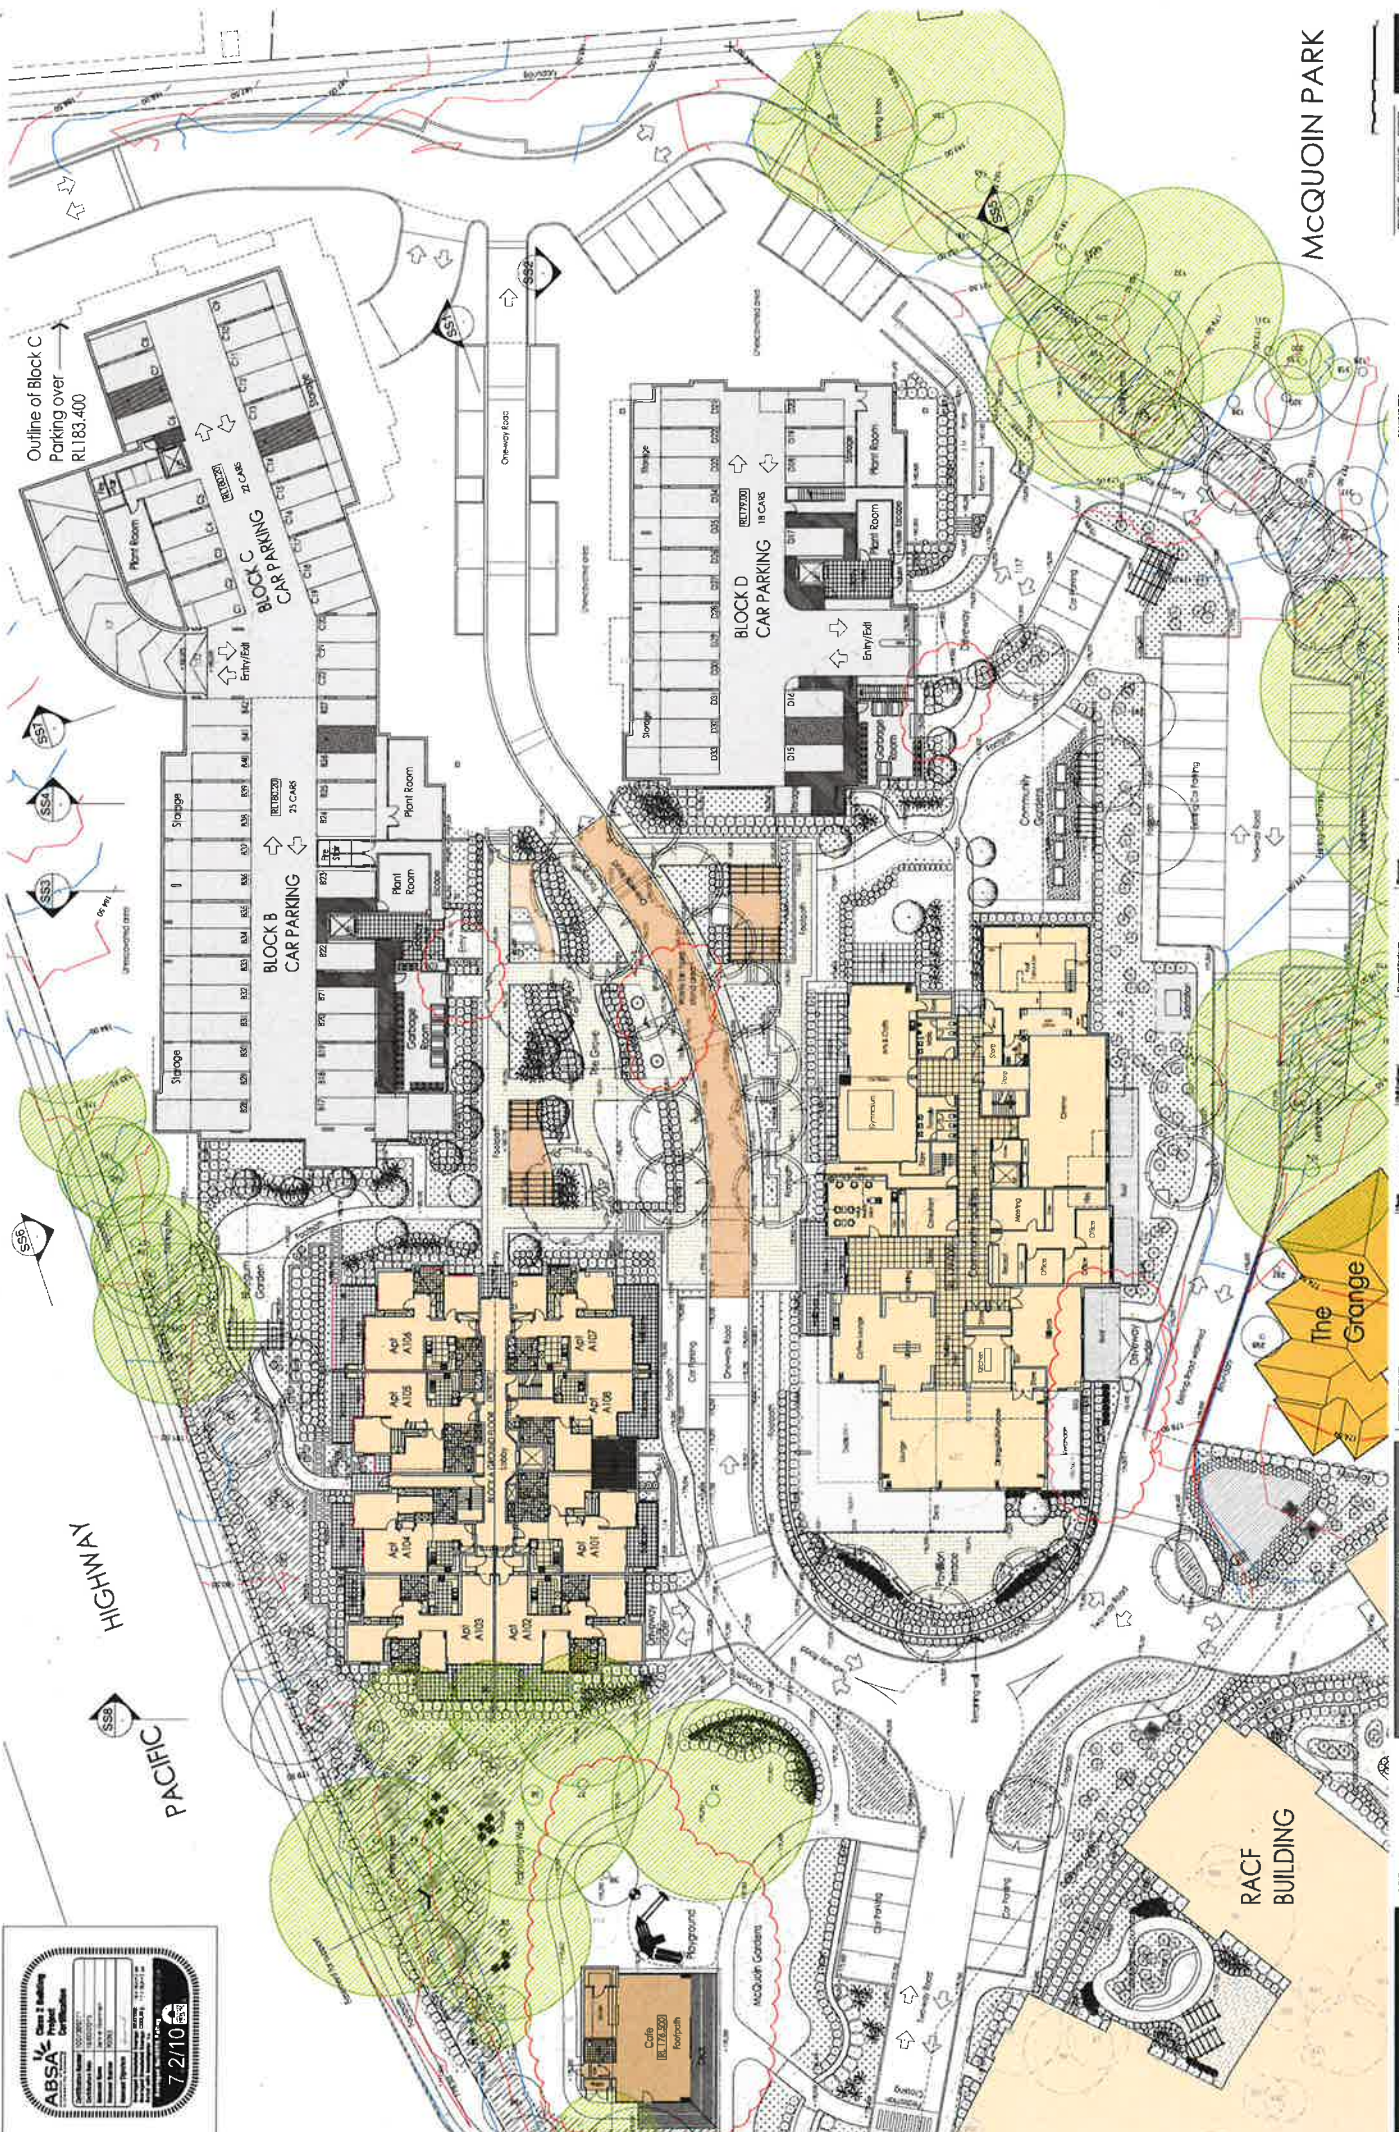

PACIFIC
HIGHWAY

MCQUOIN PARK

PROJECT DETAILS

CATHOLIC HEALTHCARE
MCQUOIN PARK SENIORS LIVING
BLOCK B & C RL 180.200
BLOCK D RL 179.00






























































Block C
RL 183.400












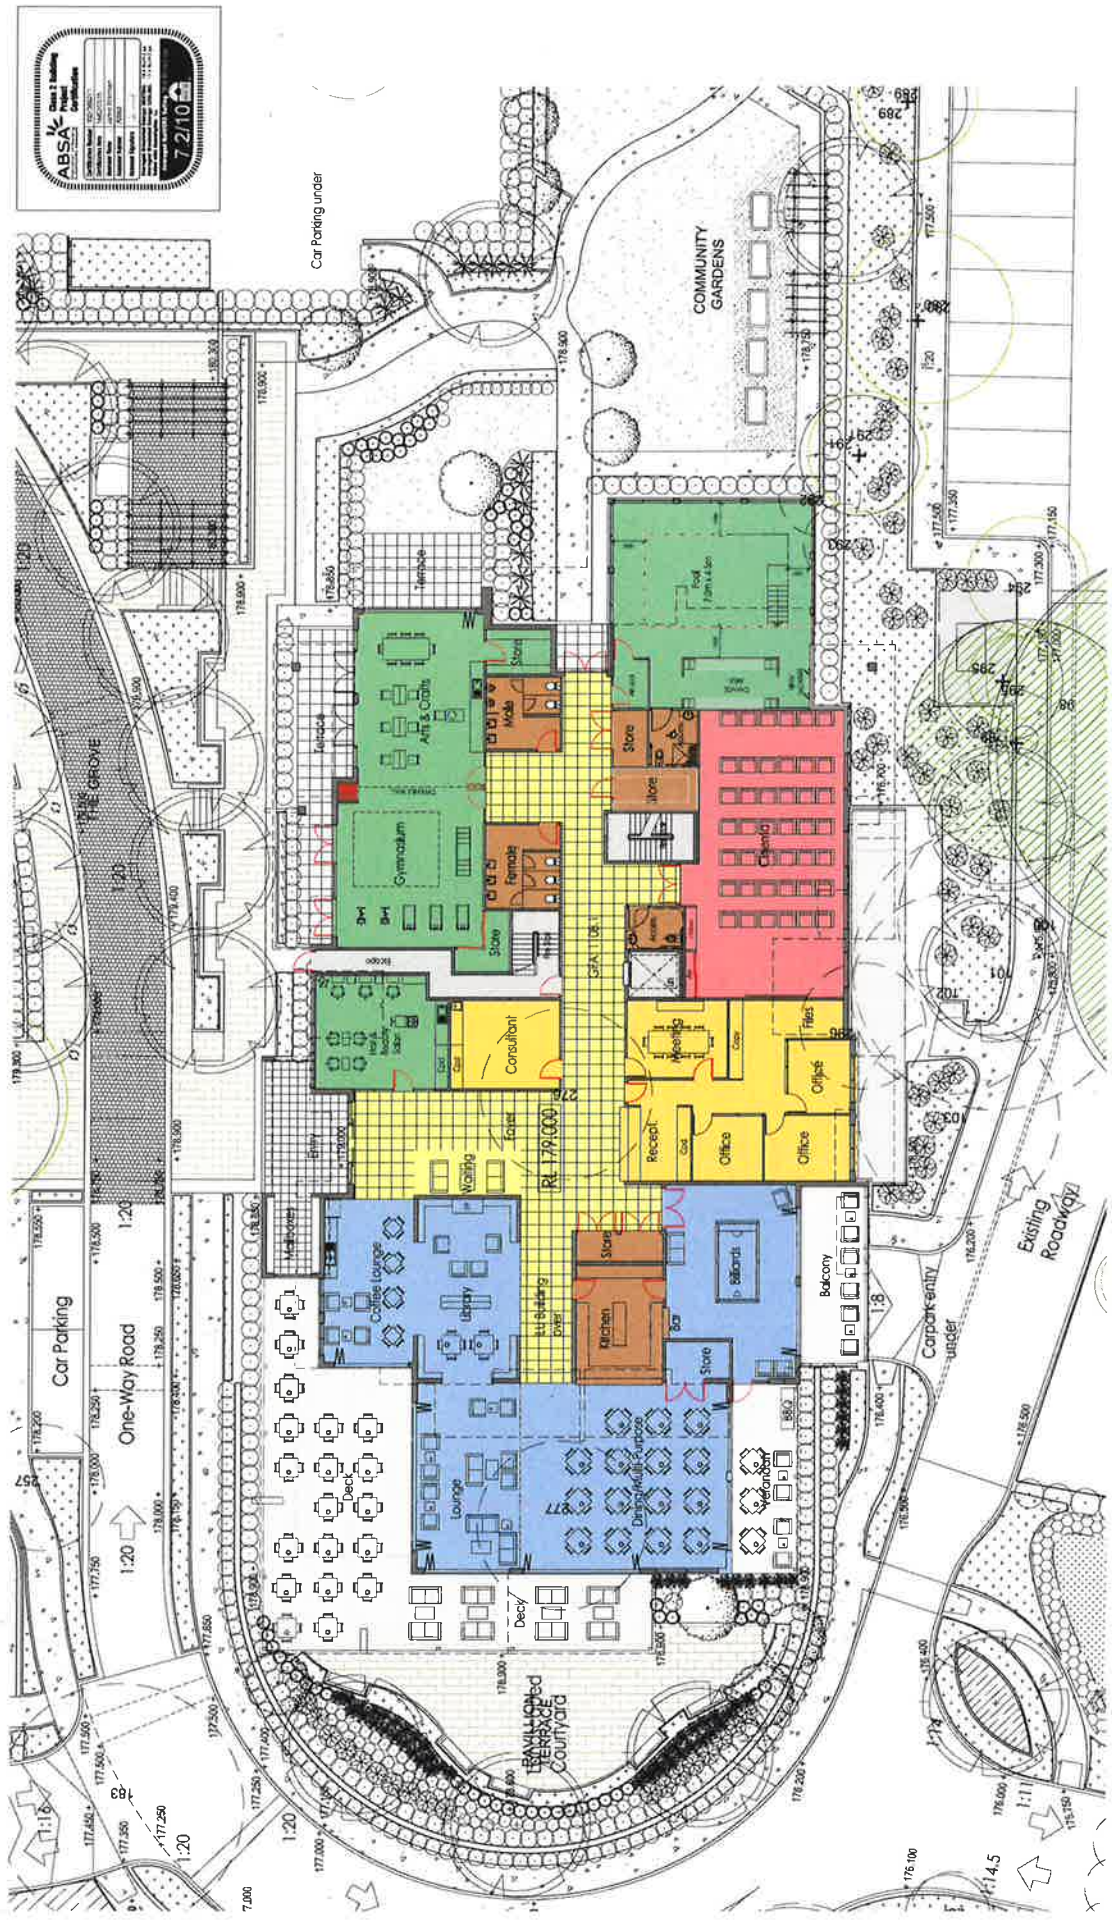










103 GFA=121
NLA=113.0
BoI=26.2

104 GFA=77.1
NLA=73.4
BoI=14.5

105 GFA=96.3
NLA=92.2
BoI=17.9

106 GFA=104.1
NLA=95.3
BoI=24.6

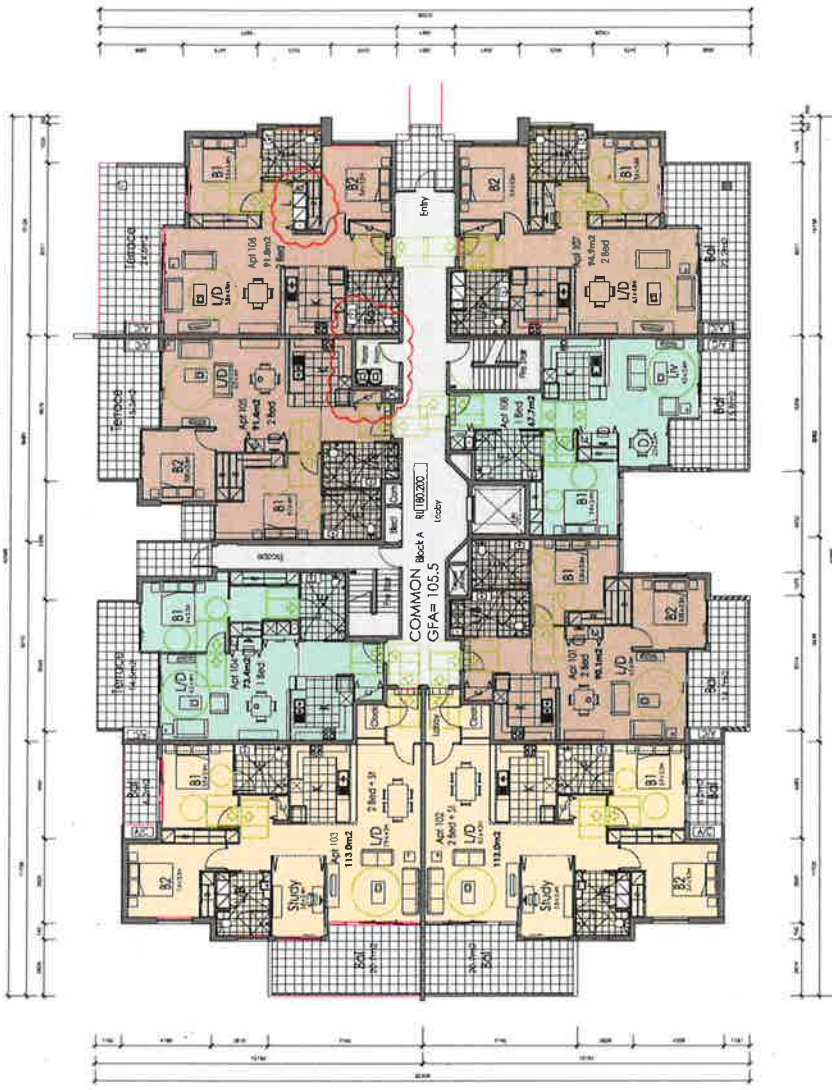

COMMON Block A
GFA= 105.5

101 GFA=95.2
NLA=90.1
BoI=14.7

102 GFA=121
NLA=113.0
BoI=26.9

107 GFA=102.8
NLA=94.9
BoI=22.2

108 GFA=71.6
NLA=67.7
BoI=15.8


TOTAL GFA FOR ILU BLOCK

APT 101 95.2
102 121
103 121
104 77.1
105 96.3
106 104.1
107 102.8
108 71.6
COMMON AREAS: 100.1
TOTAL GFA: 889.2





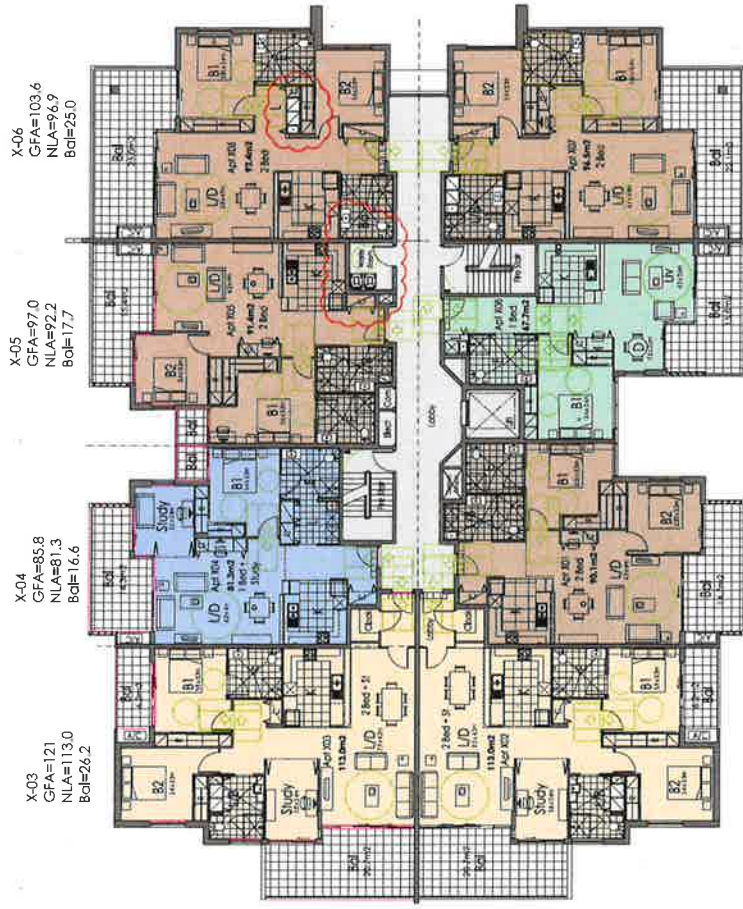

X-03 GFA=121
NLA=113.0
BoI=26.2

X-04 GFA=85.8
NLA=81.3
BoI=16.6

X-05 GFA=97.0
NLA=92.2
BoI=17.7

X-06 GFA=103.6
NLA=96.9
BoI=25.0

X-07 GFA=102.3
NLA=96.5
BoI=22.1

X-08 GFA=71.7
NLA=67.7
BoI=15.8

TOTAL GFA FOR ILU BLOCK

APT X-01 95.3
X-02 121
X-03 121
X-04 85.8
X-05 97
X-06 103.6
X-07 102.3
X-08 71.7
COMMON AREAS: 90.7
TOTAL GFA: 888.4




ILU BLOCKS A, B & D - Typical Floor Plan

ILU BLOCK A - Level 1 - RL183.400
Level 2 - RL186.600
Level 3 - RL189.800
Level 4 - RL193.000

ILU BLOCK B - Level 1 - RL186.600
Level 2 - RL189.800
Level 3 - RL193.000
Level 4 - RL196.200

ILU BLOCK D - Level 1 - RL185.400
Level 2 - RL188.600
Level 3 - RL191.800
Level 4 - RL195.700

ILU BLOCK E - Level 1 - RL185.700
Level 2 - RL188.900
Level 3 - RL192.100
Level 4 - RL195.300

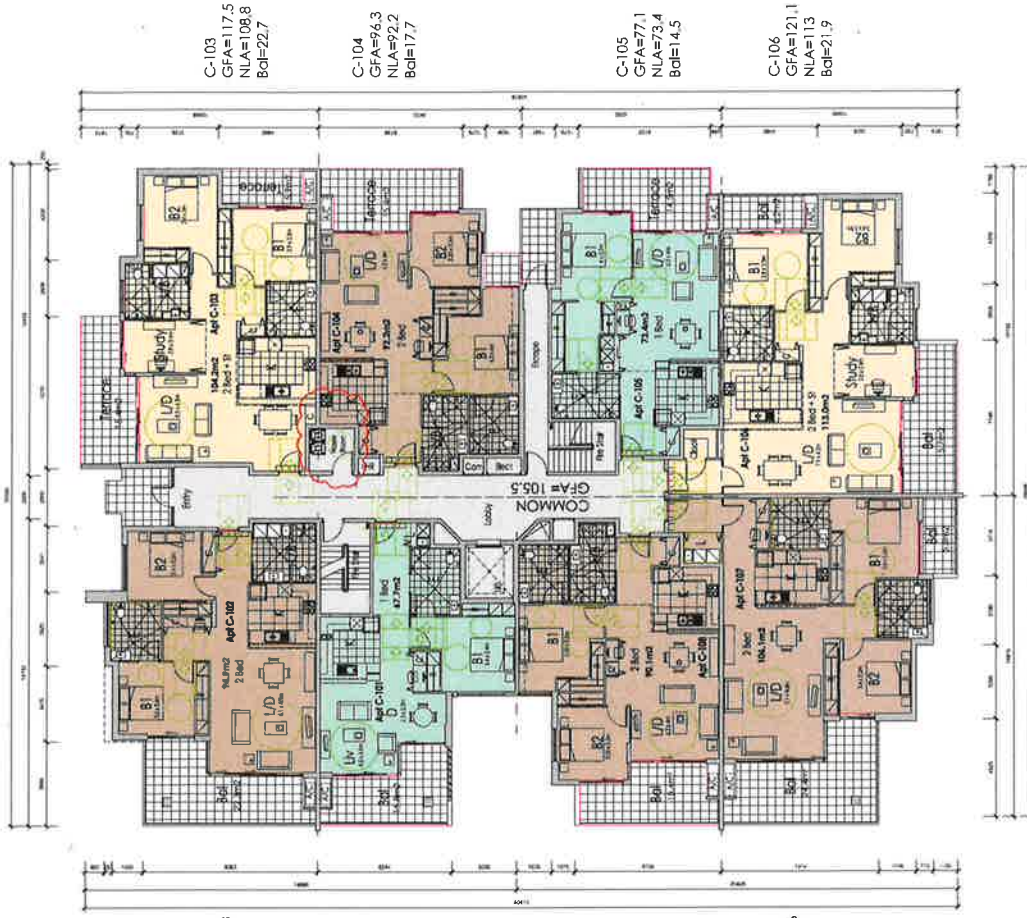

C-102
GFA=102.8
NLA=95.3
BoF=21.7

C-101
GFA=71.7
NLA=67.7
BoF=15.8

C-108
GFA=95.2
NLA=90.1
BoF=13.2


C-107
GFA=113.6
NLA=106.1
BoF=27.8

C-X03
GFA=117.6
NLA=106.8
BoF=22.7

C-X04
GFA=97.0
NLA=92.2
BoF=19.3

C-X05
GFA=85.8
NLA=81.3
BoF=17.3

C-X06
GFA=121
NLA=113
BoF=21.9

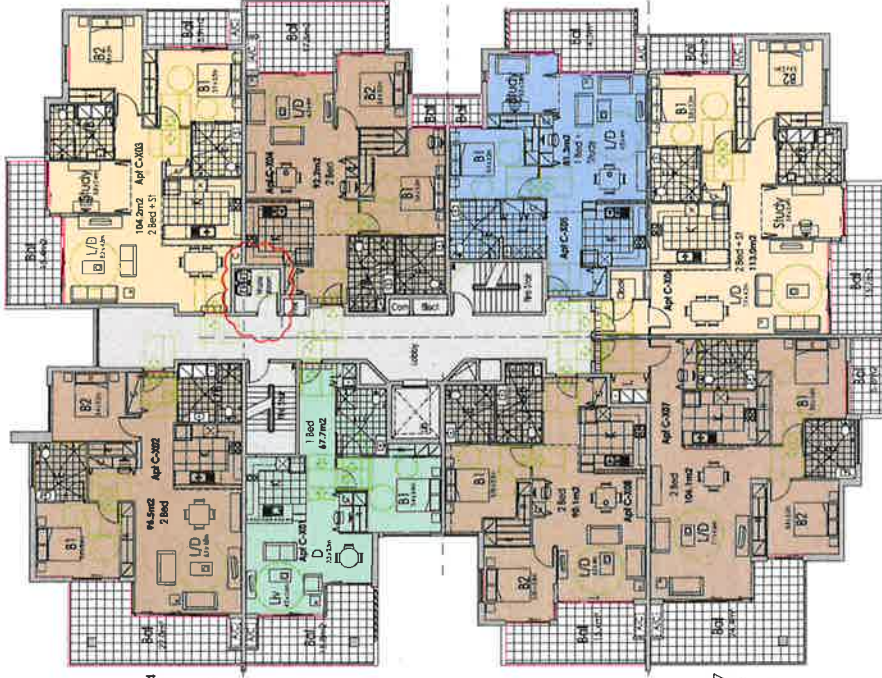

C-X02
GFA=102.4
NLA=95.3
BoF=21.7

C-X01
GFA=71.7
NLA=67.7
BoF=15.8

C-X08
GFA=95.2
NLA=90.1
BoF=13.2

C-X07
GFA=113.7
NLA=106.1
BoF=27.8

TOTAL GFA FOR ILU BLOCK C TYPICAL FLOOR

APT C-X01	71.7
C-X02	102.4
C-X03	117.6
C-X04	97
C-X05	85.8
C-X06	121
C-X07	113.7
C-X08	95.2
COMMON AREAS:	90.7
TOTAL GFA:	895.1

ILU BLOCK C Typical Floor Plan
Level 1 - RL189.800
Level 2 - RL193.000
Level 3 - RL196.200
Level 4 - RL199.400

TOTAL GFA FOR ILU BLOCK C GROUND FLOOR

APT C-101	71.7
C-102	102.8
C-103	117.5
C-104	96.3
C-105	77.1
C-106	121.1
C-107	113.6
C-108	95.2
COMMON AREAS:	100.1
TOTAL GFA:	895.4

ILU BLOCK C - Ground Floor Plan - RL186.600

PROJECT NAME
CATHOLIC HEALTHCARE
MCQUINN PARK SENIORS LIVING
33 MCALLEY PL WARRONGA NSW
2740NSW

DESIGNED BY
ILU BLOCK C
Floor Plans

DATE
27/06/15



2 ILU BLOCK C TYPICAL FLOOR PLAN
1:100


1 ILU BLOCK C TYPICAL FLOOR PLAN
1:100






Pacific Highway

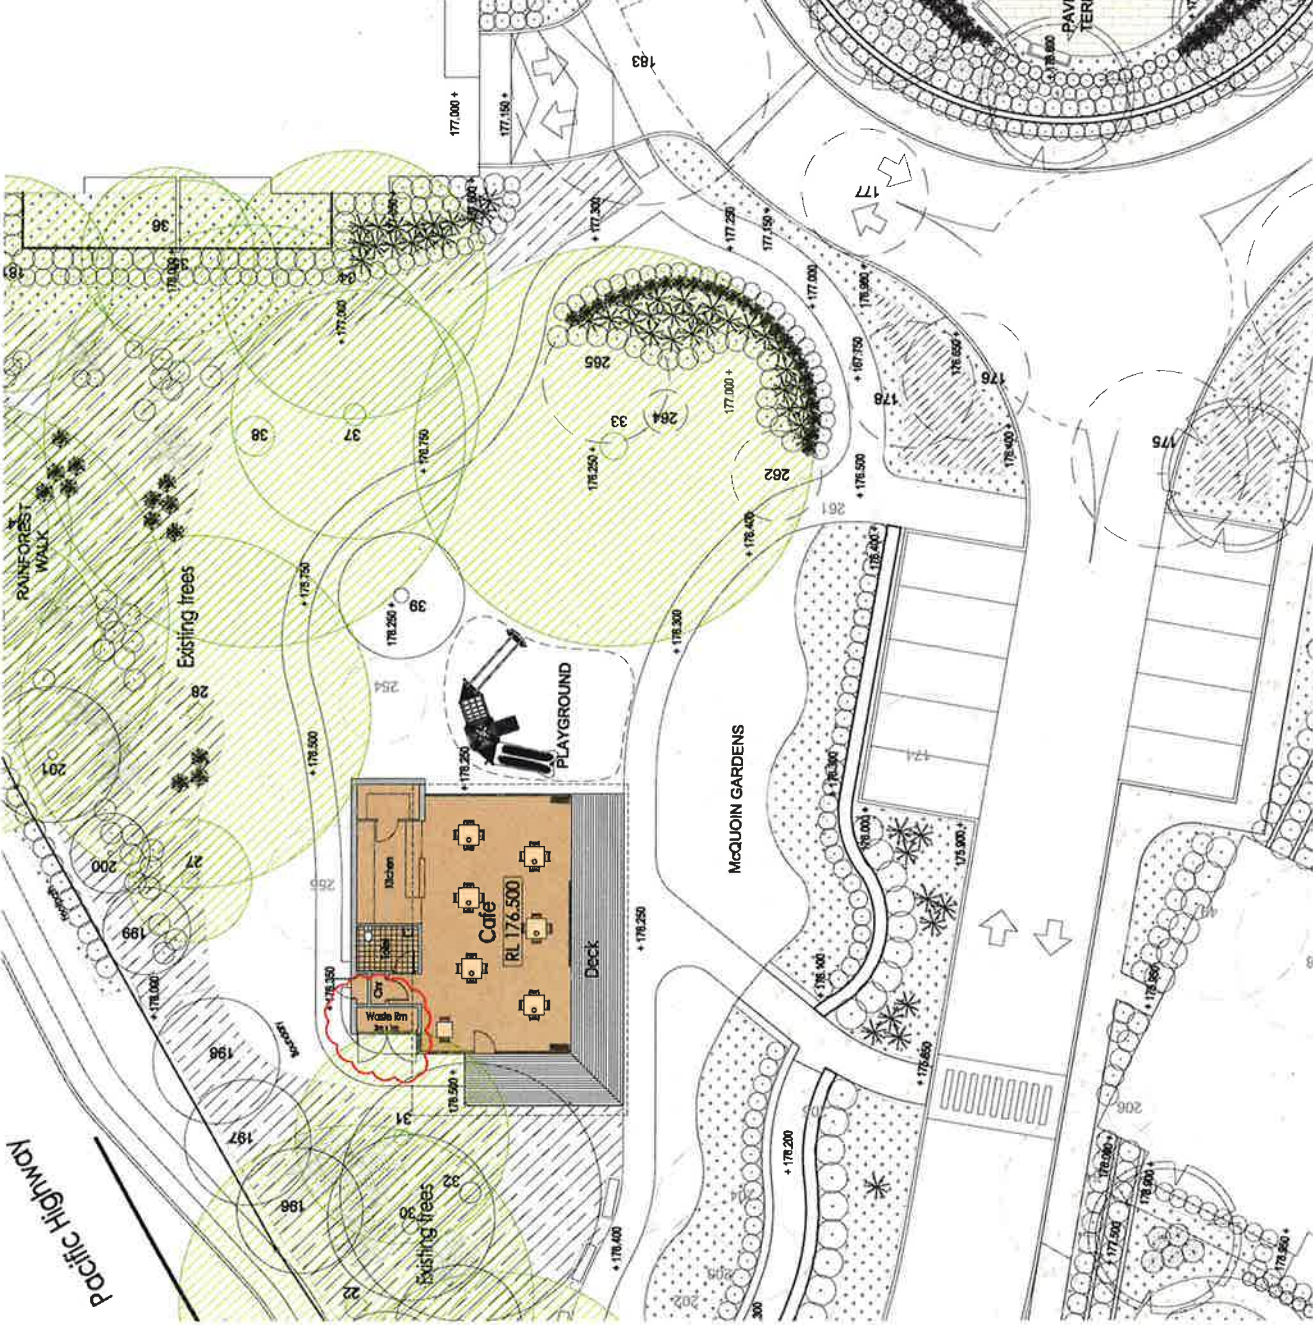

PLAN

Client: Catholic Healthcare Ltd

Project: Catholic Healthcare Ltd














EAST ELEVATION

WEST ELEVATION

SOUTH ELEVATION

NORTH ELEVATION

ROOF PLAN

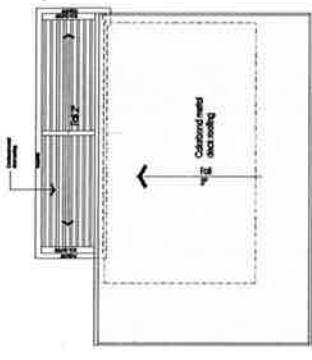

FINISHES SCHEDULE

Northson Design Partnership

Project: A-400 DA-03

Client: Catholic Healthcare Ltd









SITE STAGING
 STAGE 1 - RACF
 STAGE 2(a) - BLOCK D & E
 STAGE 2(b) - BLOCK A, B & C

Catholic Healthcare Ltd

McQuinn Park Seniors Living

Morrison Design Partnership

Project Name: CATHOLIC HEALTHCARE McQUINN PARK SENIORS LIVING
 32 McAULEY PL WARRONGA NSW 3700
 Lot 32P 112844

Project No: 3842
 Design No: A-020
 Date: DA-02


Site Master Plan

Scale: 1:1000

North Arrow

Legend

Notes