

NORTH




Legend


- Proposed building obstructions
- Boundary
- Flood Location Points
- 0.02m Flood water contours

POST- DEVELOPMENT FLOOD EXTENTS

CARPARK AREA DESIGNED
MIN. 0.5M ABOVE
OVERLAND FLOW TO
PREVENT FLOODWATERS
FROM ENTERING.

CARPARK AREA (RL174.5)
DESIGNED TO ALLOW
OVERLAND FLOW TO PASS
OVER.

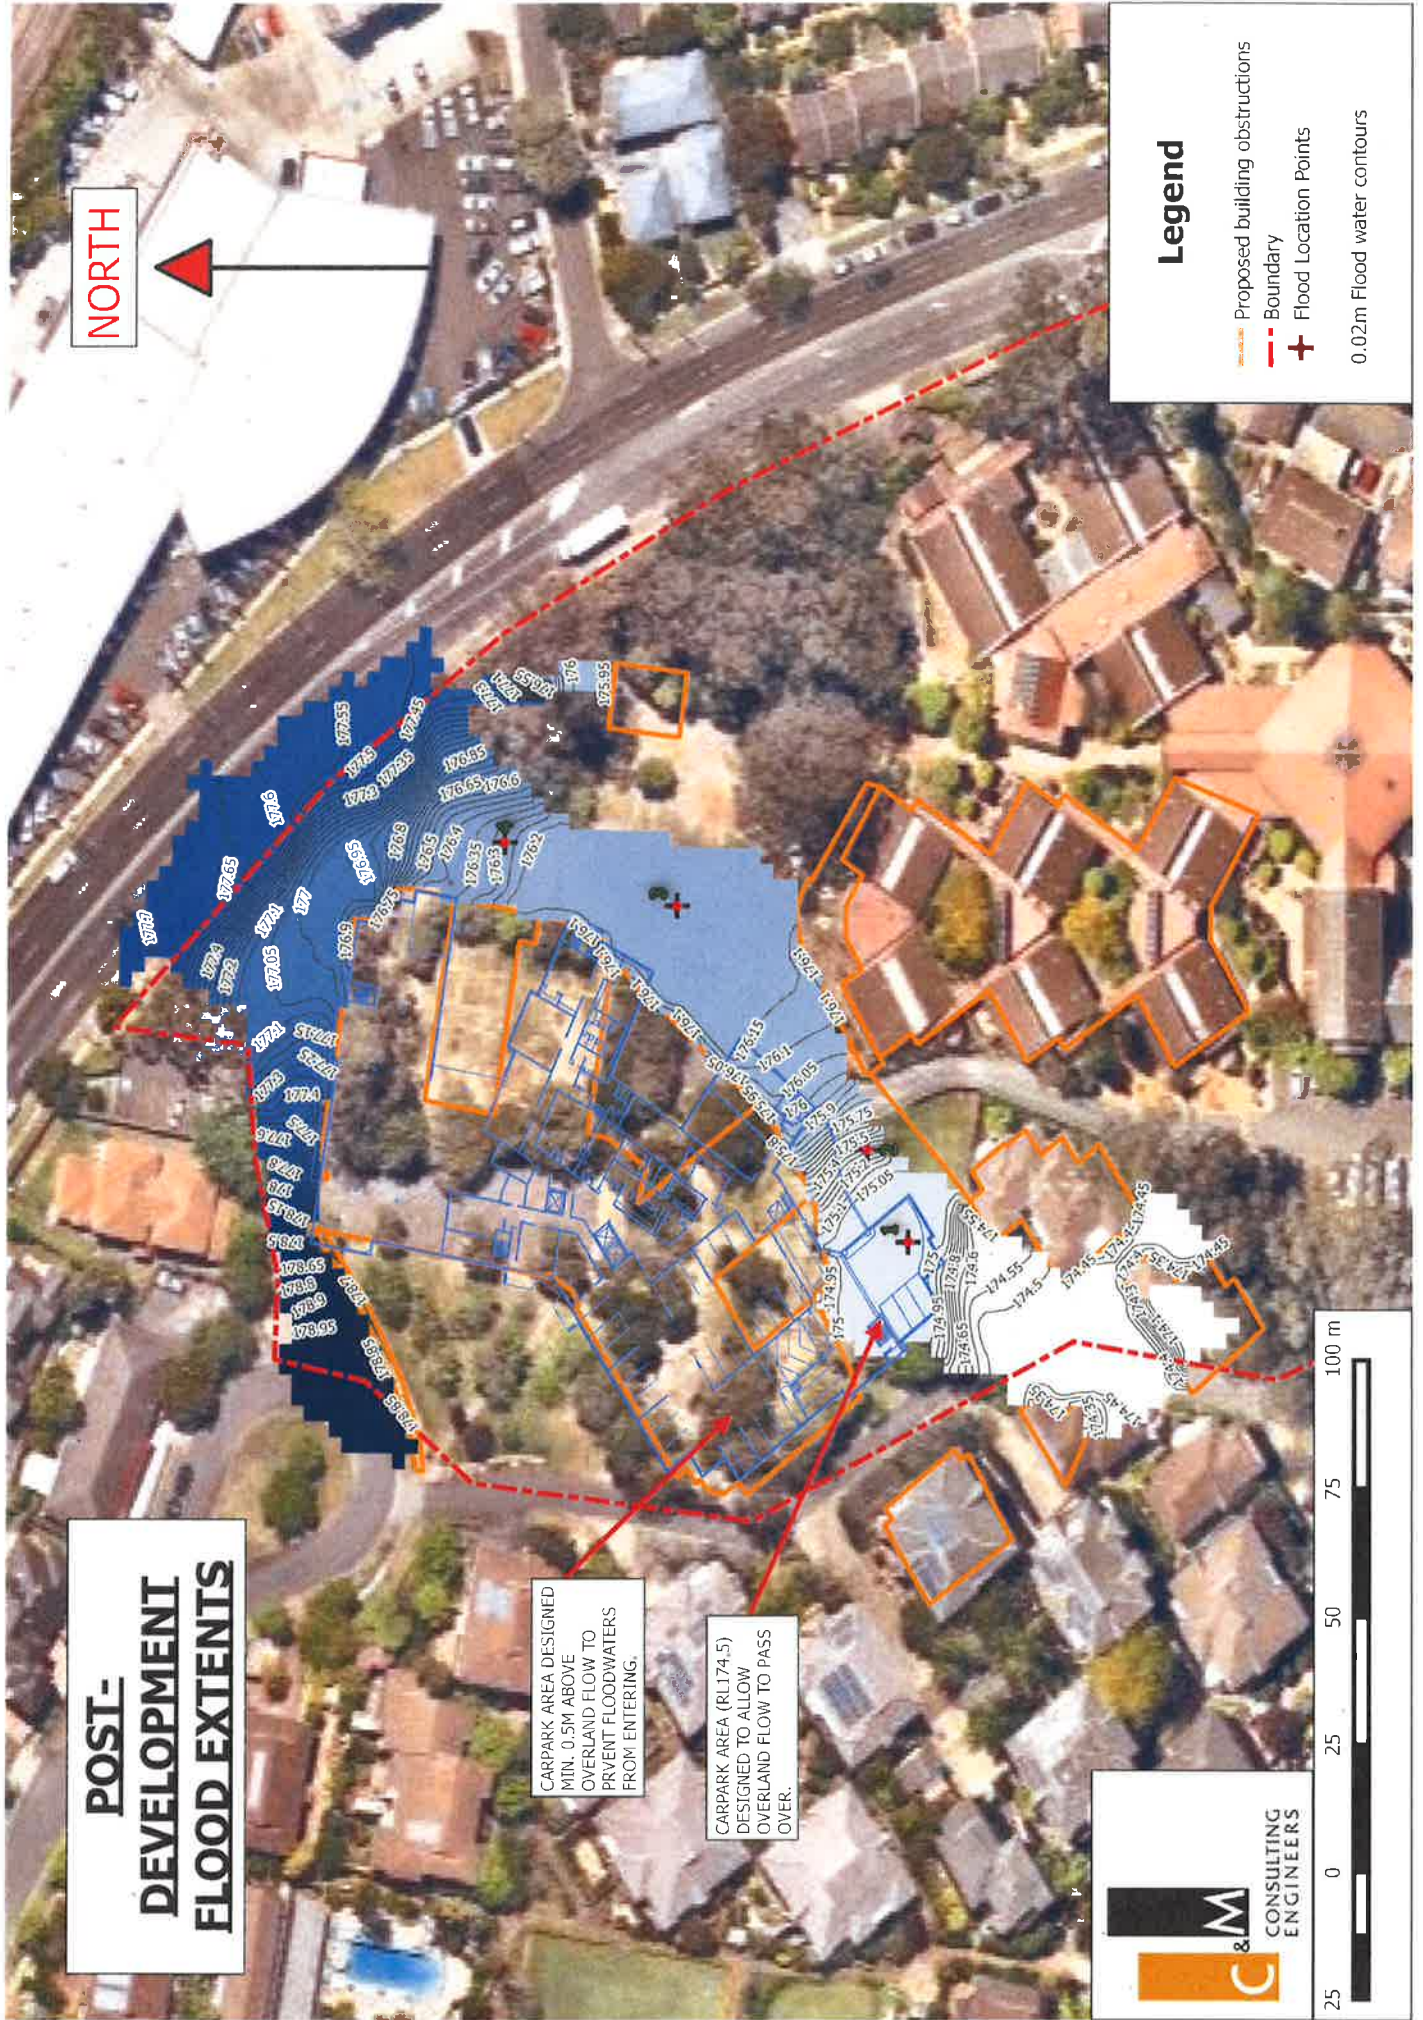

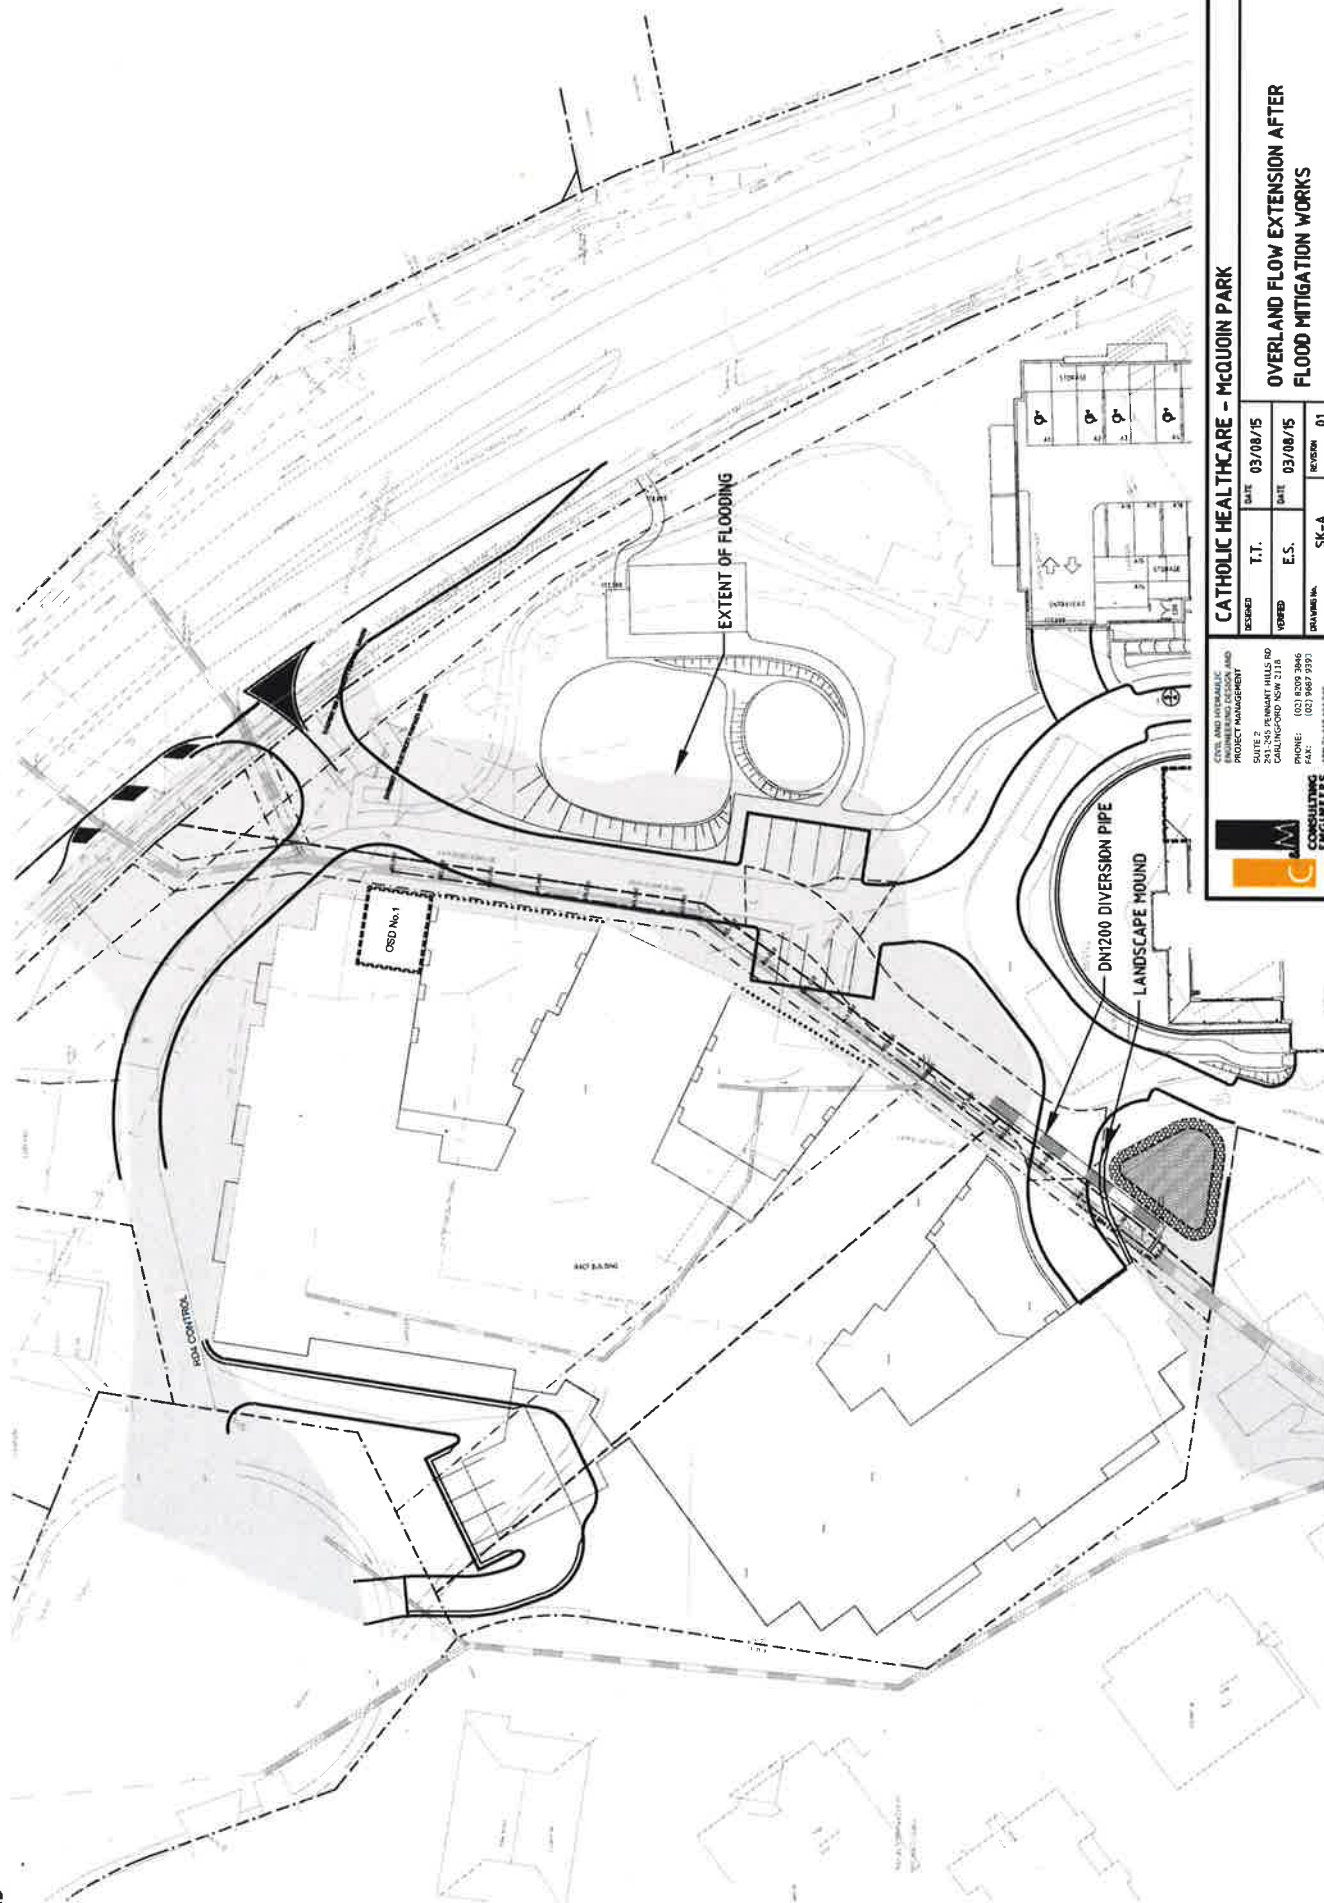

CATHOLIC HEALTHCARE - McQUOIN PARK



PROJECT MANAGEMENT
SUITE 2

OVERLAND FLOW EXTENSION AFTER
FLOOD MITIGATION WORKS