



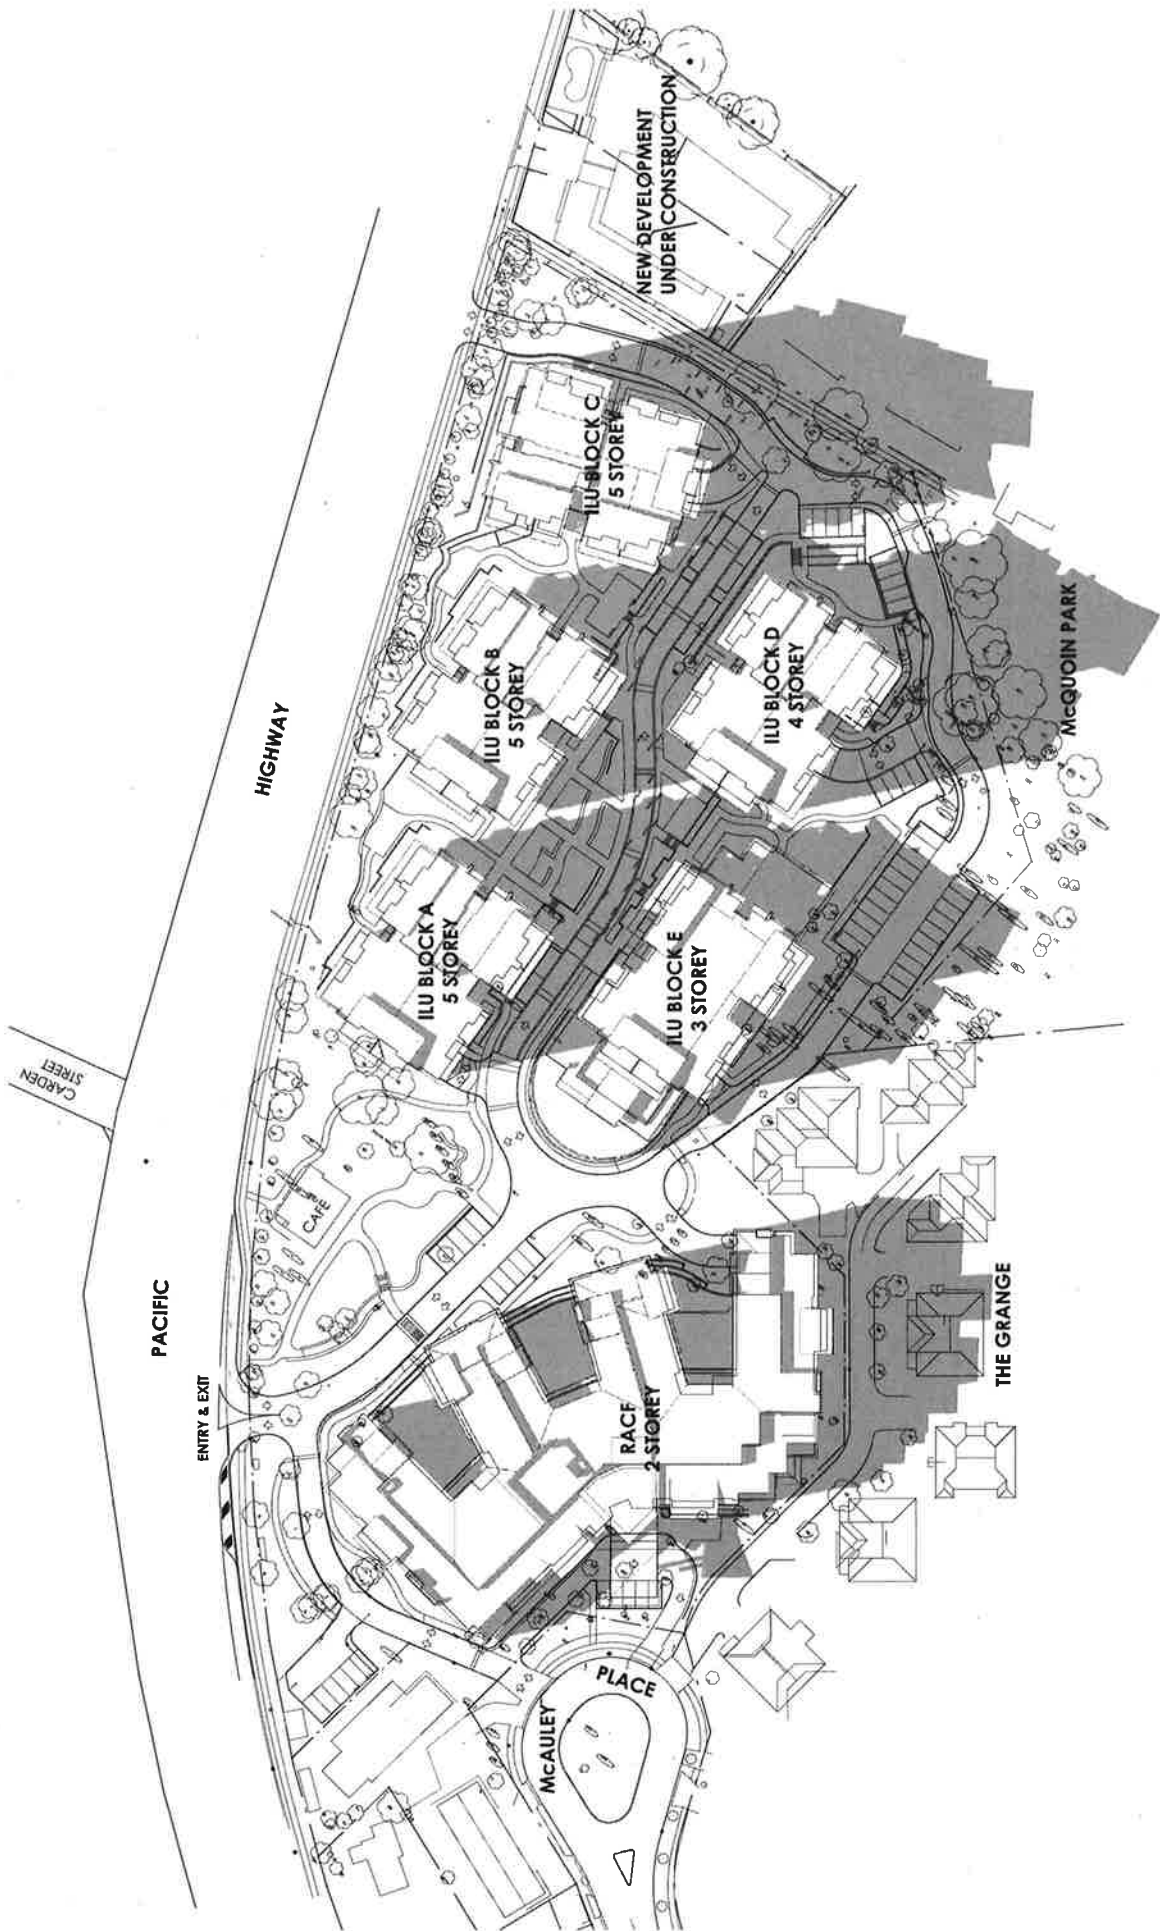

21 JUNE, 9AM - SHADOW DIAGRAM PLAN VIEW

1:400



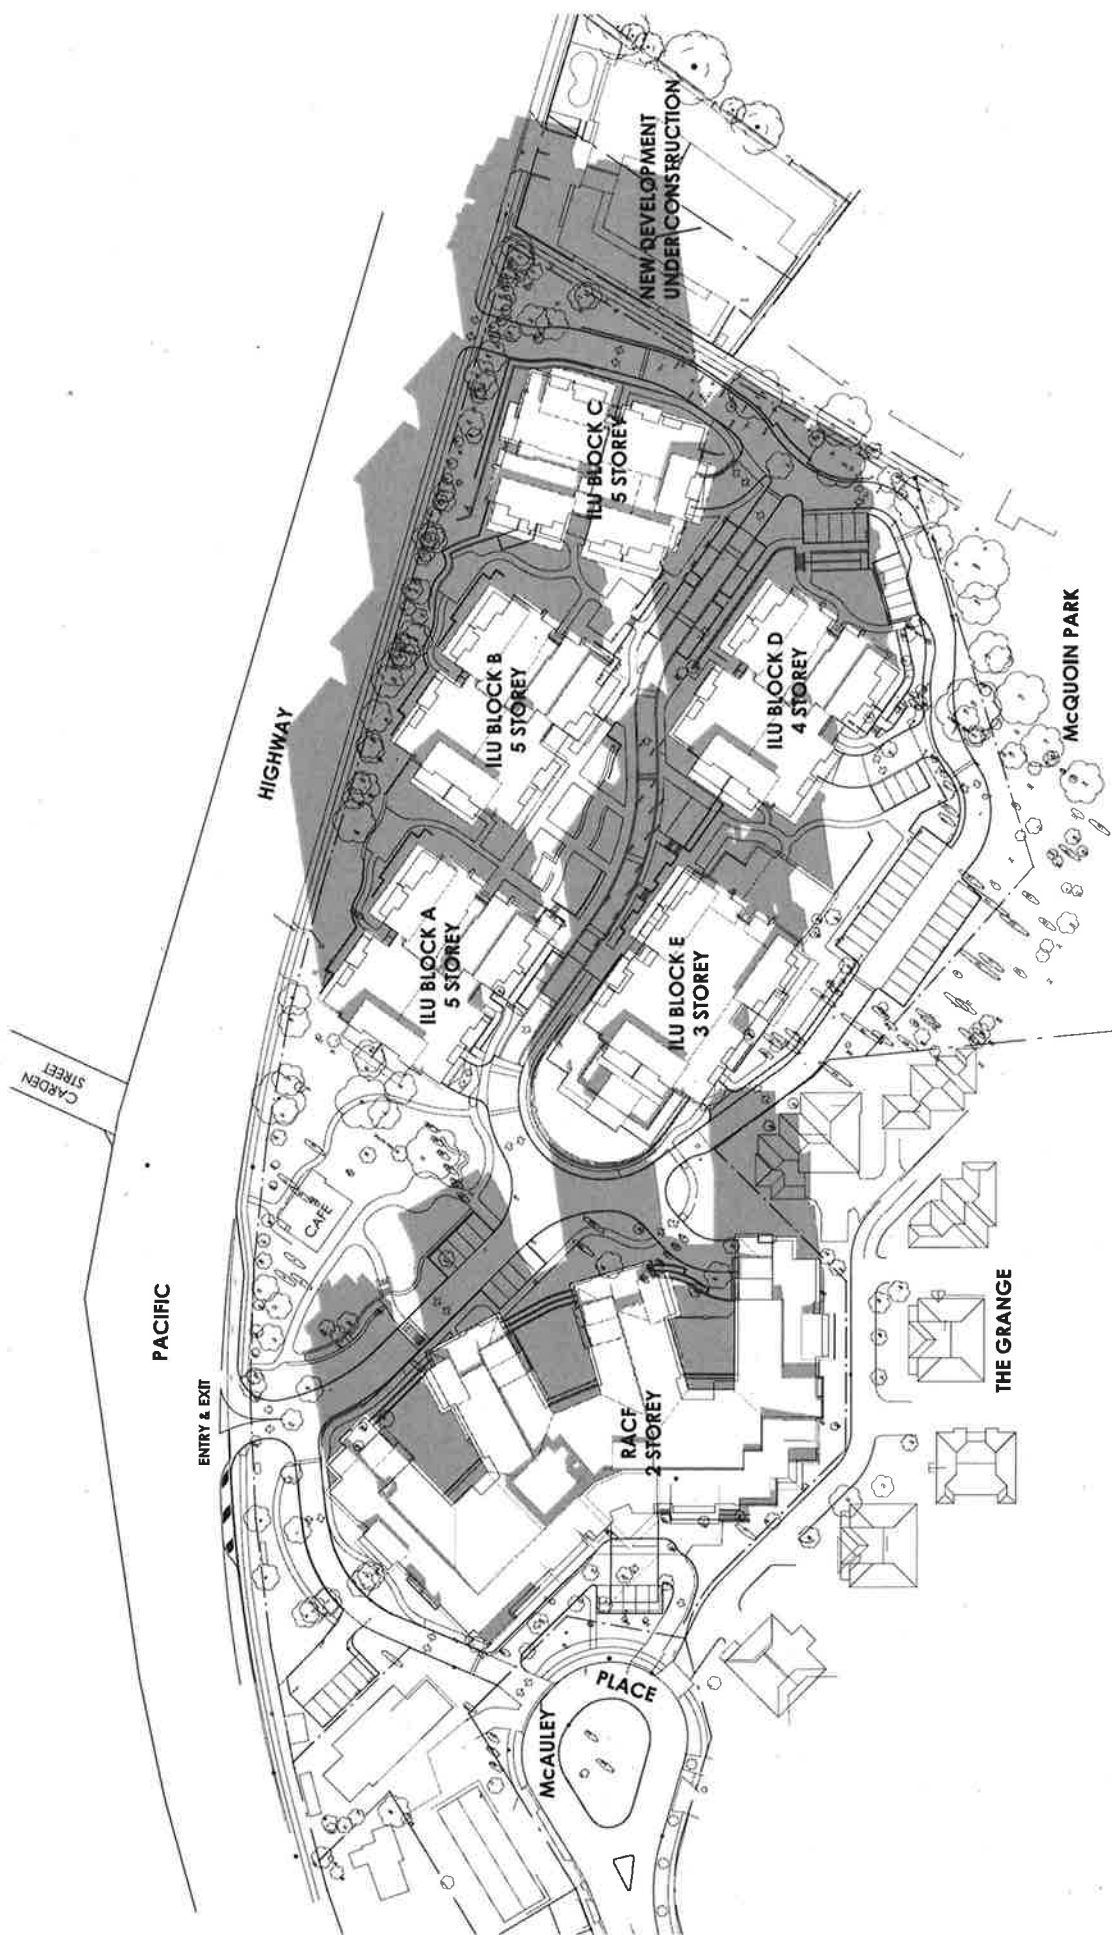


21 JUNE, 3PM - SHADOW DIAGRAM PLAN VIEW

1:400





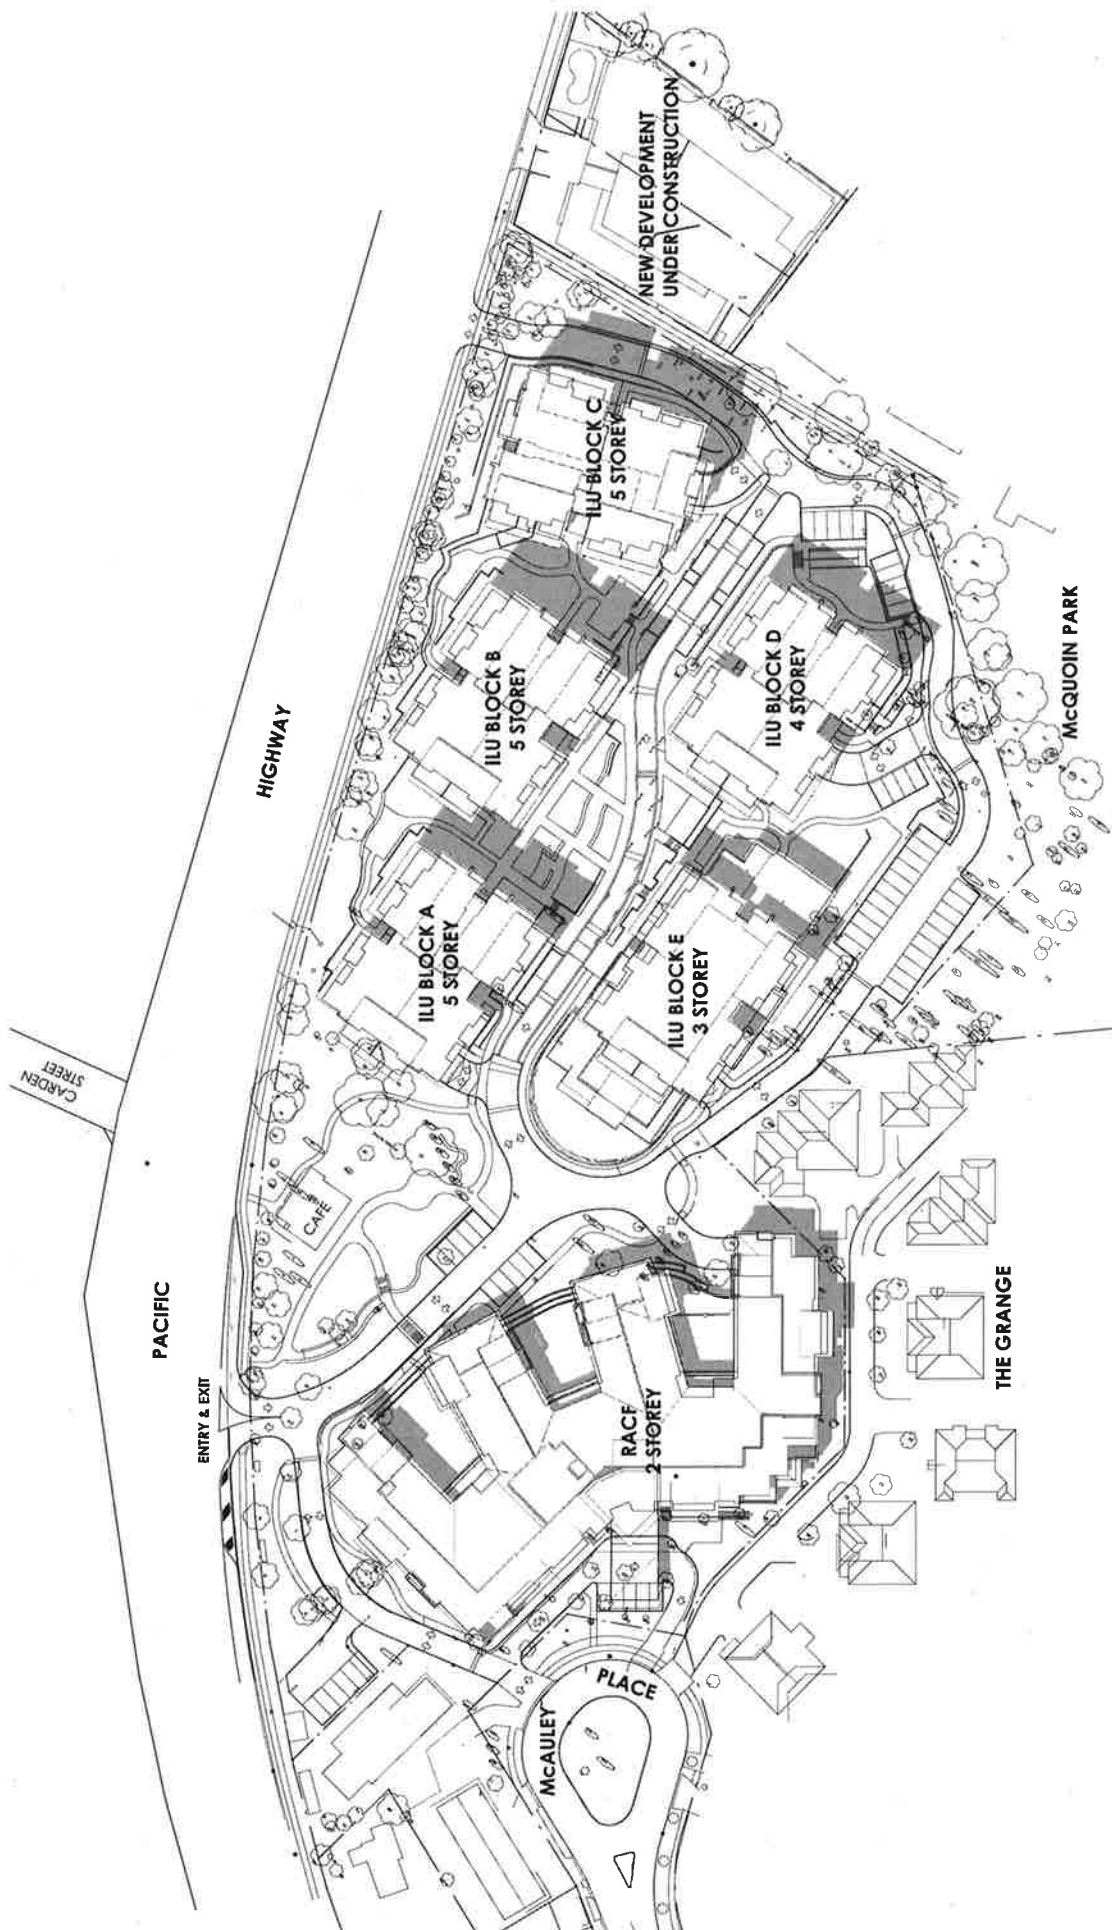


21 MARCH & SEPTEMBER, 12NOON - SHADOW DIAGRAM PLAN VIEW

1:400




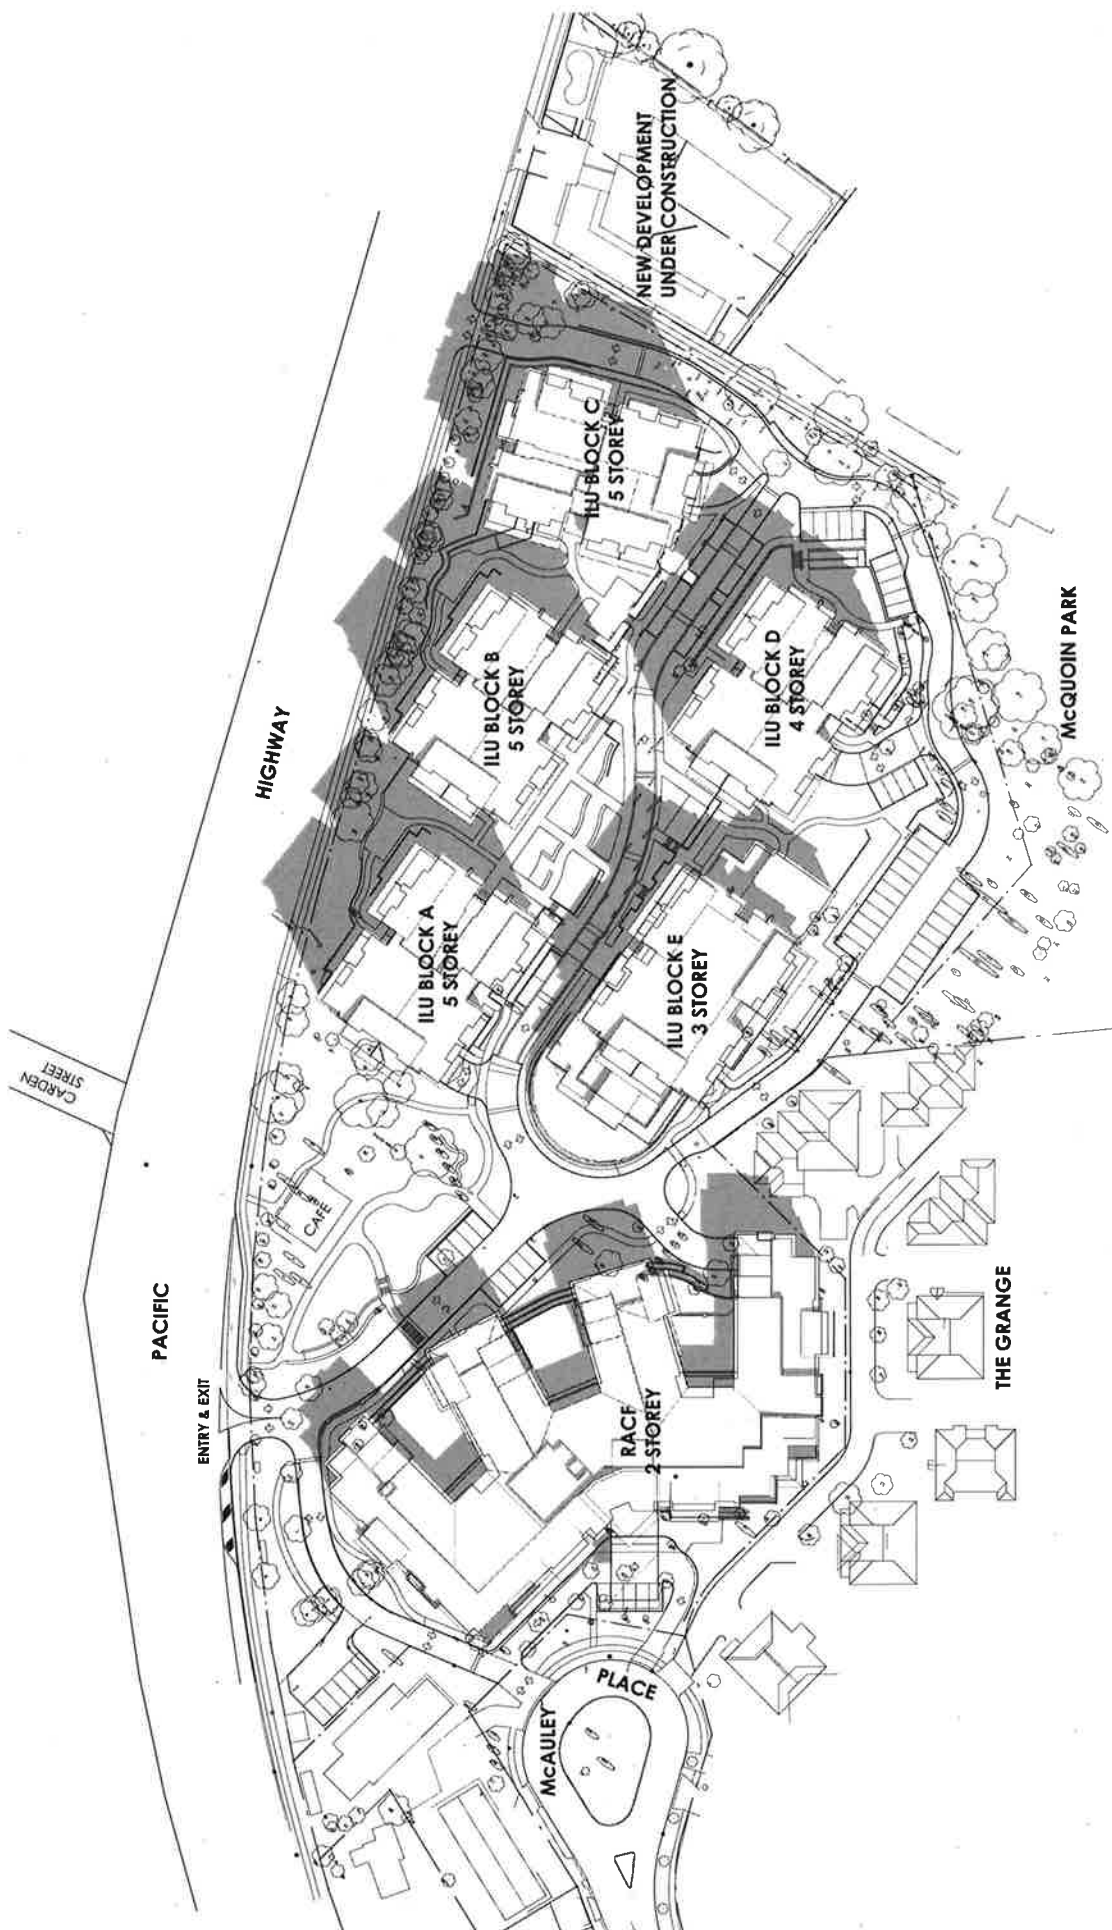


1:400