



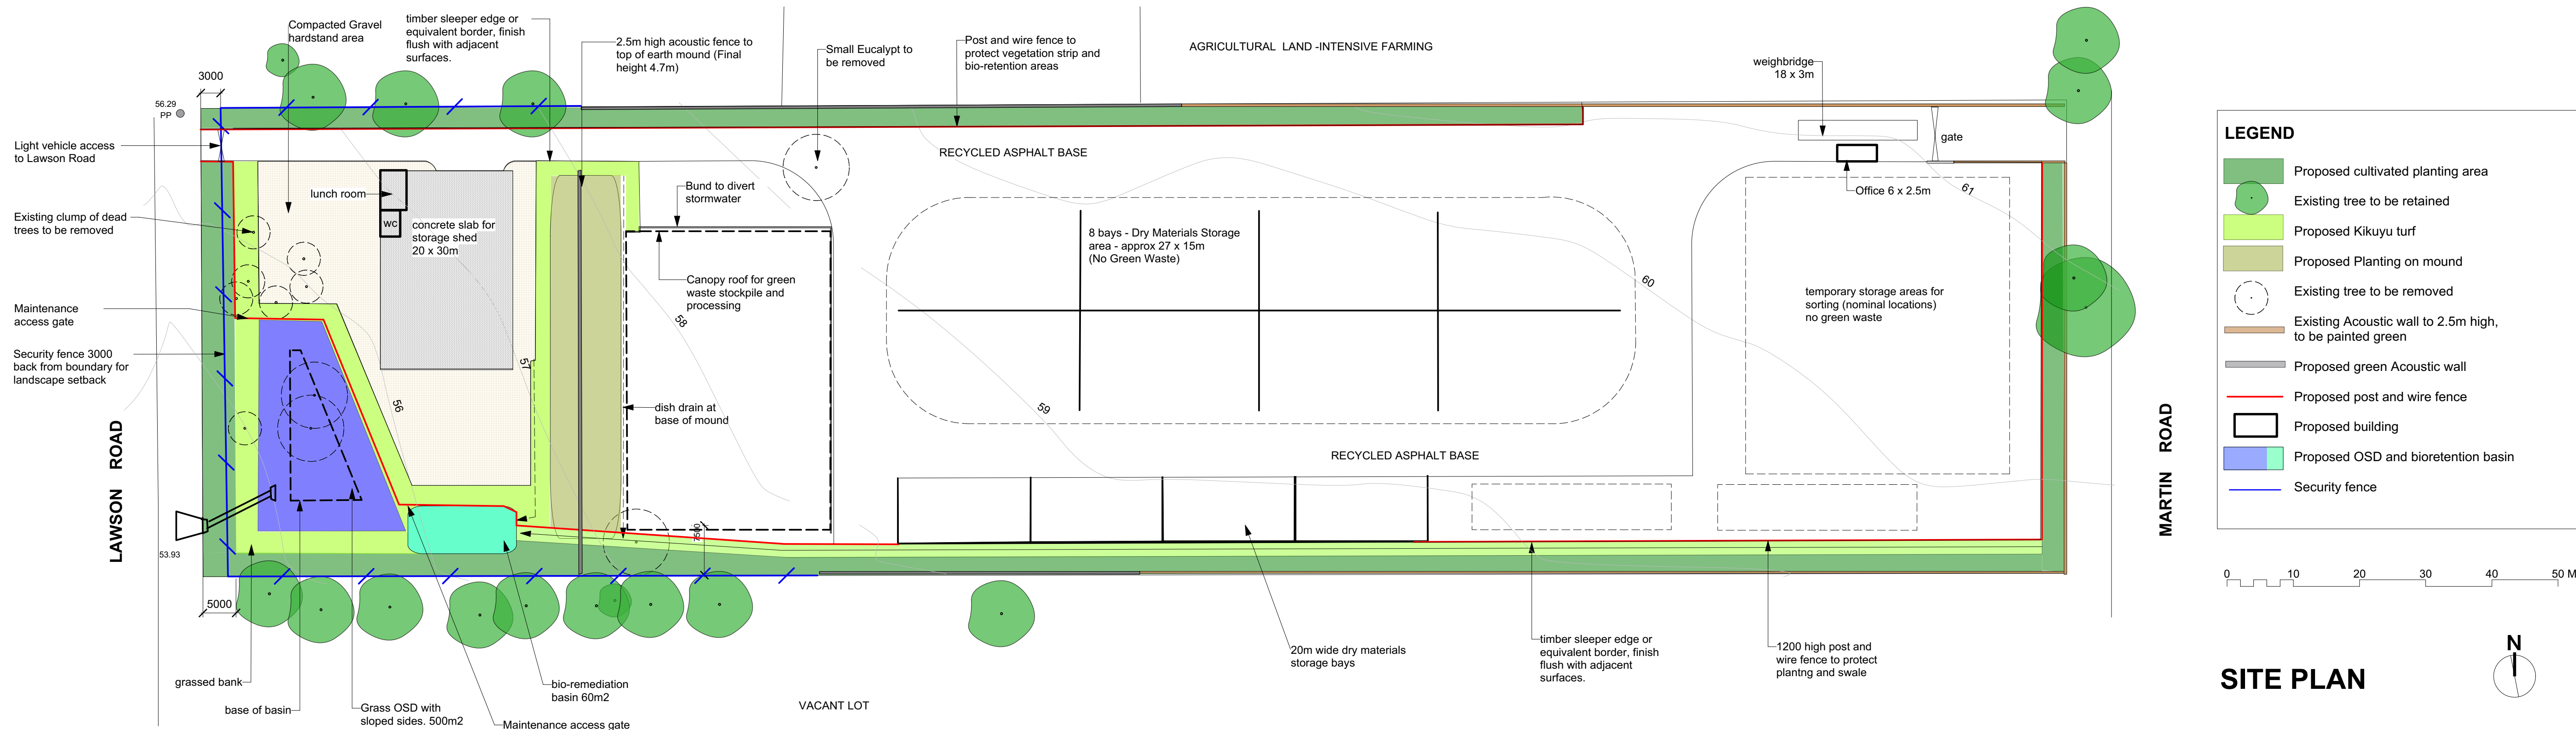

SITE PLAN

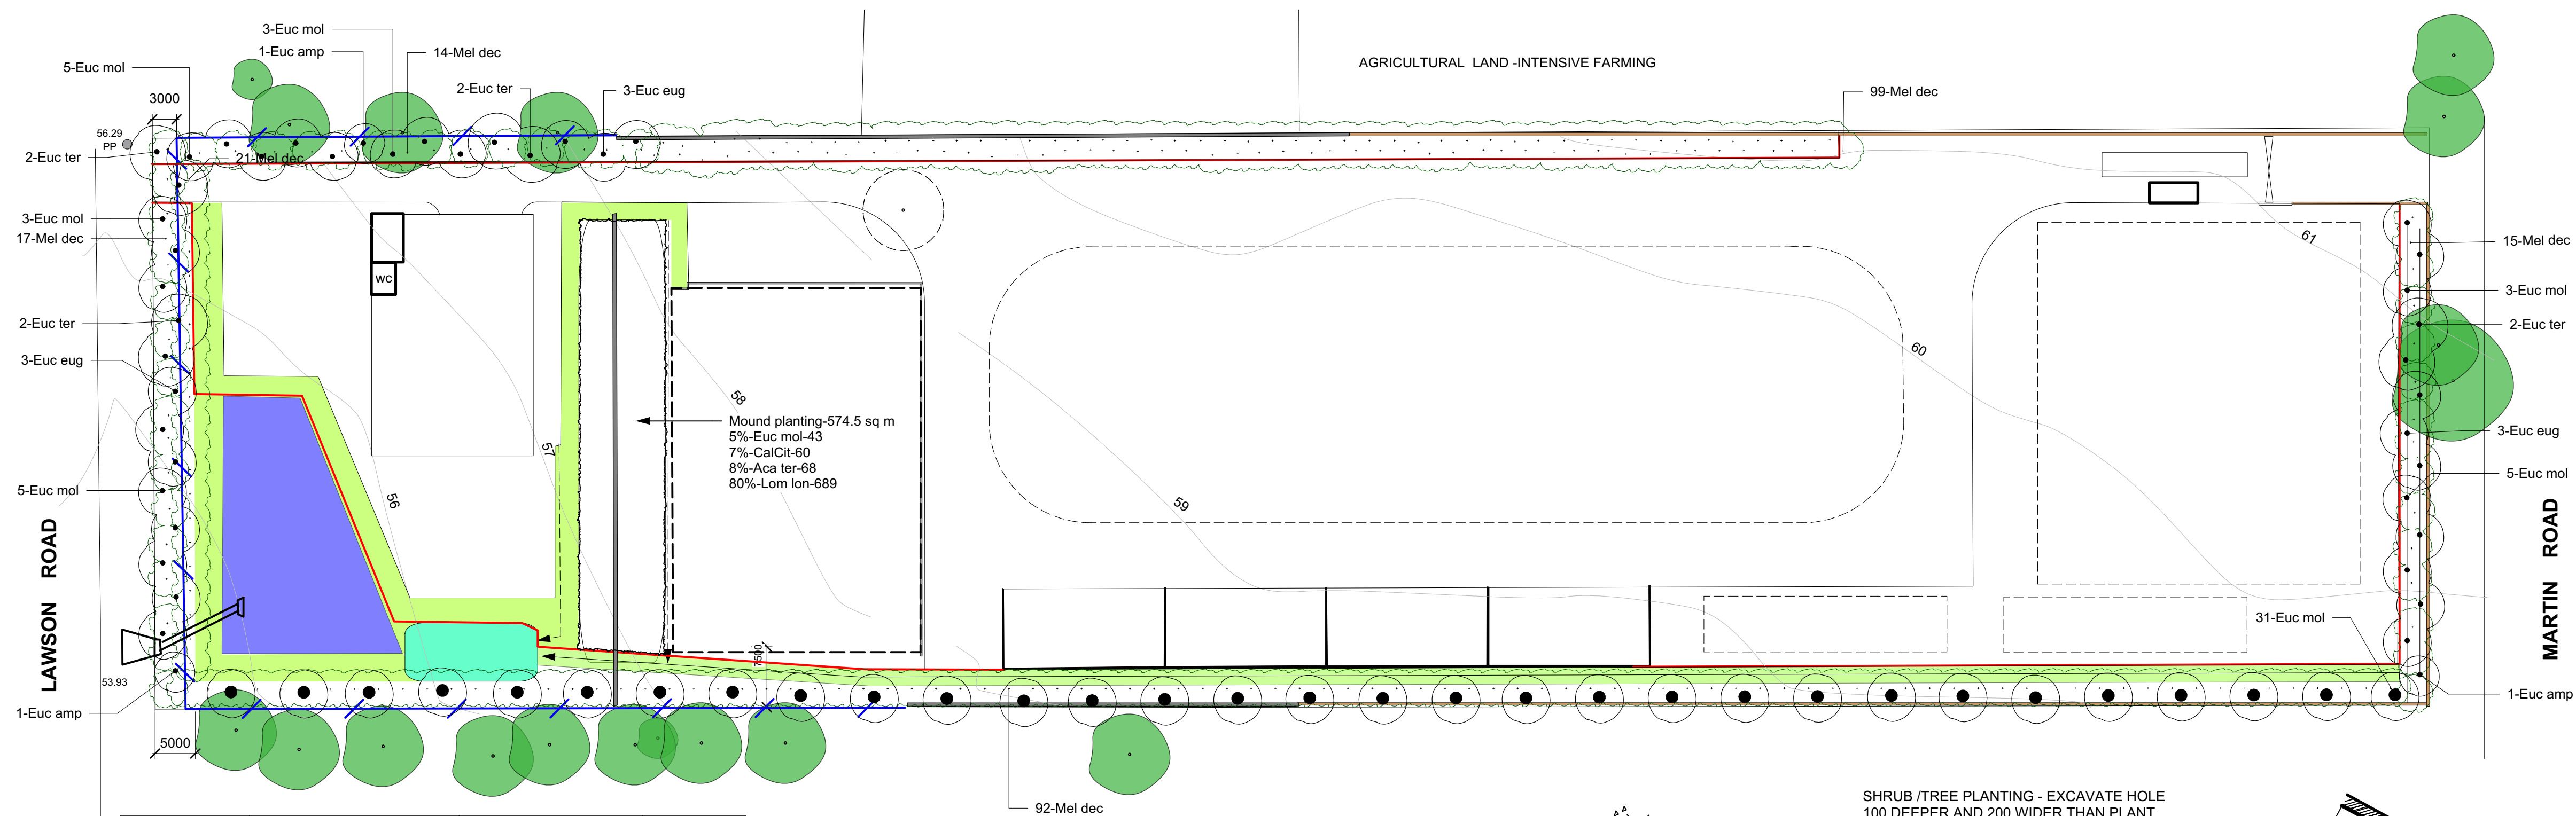

PLANTING PLAN

Plant List				
ID	Qty	Common Name	Botanical Name	Pot Size
Trees				
Euc amp	3	Cabbage Gum	Eucalyptus amplifolia	5 litre
Euc eug	9	Thin-leaved Stringybark	Eucalyptus eugenioides	5 litre
Euc mol	98	Grey Box	Eucalyptus moluccana	5 litre
Euc ter	8	Forest Red Gum	Eucalyptus tereticornis	5 litre
Mel dec	258	White Feather Honeymyrtle	Melaleuca decora	150mm
Shrubs				
Aca ter	68	Sunshine Wattle	Acacia terminalis	150mm
CalCit	60	Lemon-scented Bottlebrush	Callistemon citrinus	150mm
Grasses				
Lom lon	689	Spiny-headed Mat-Rush	Lomandra longifolia	tube

