



Badgers Creek Landscapes - Shed.wvx77 print date: 17 Feb 2017

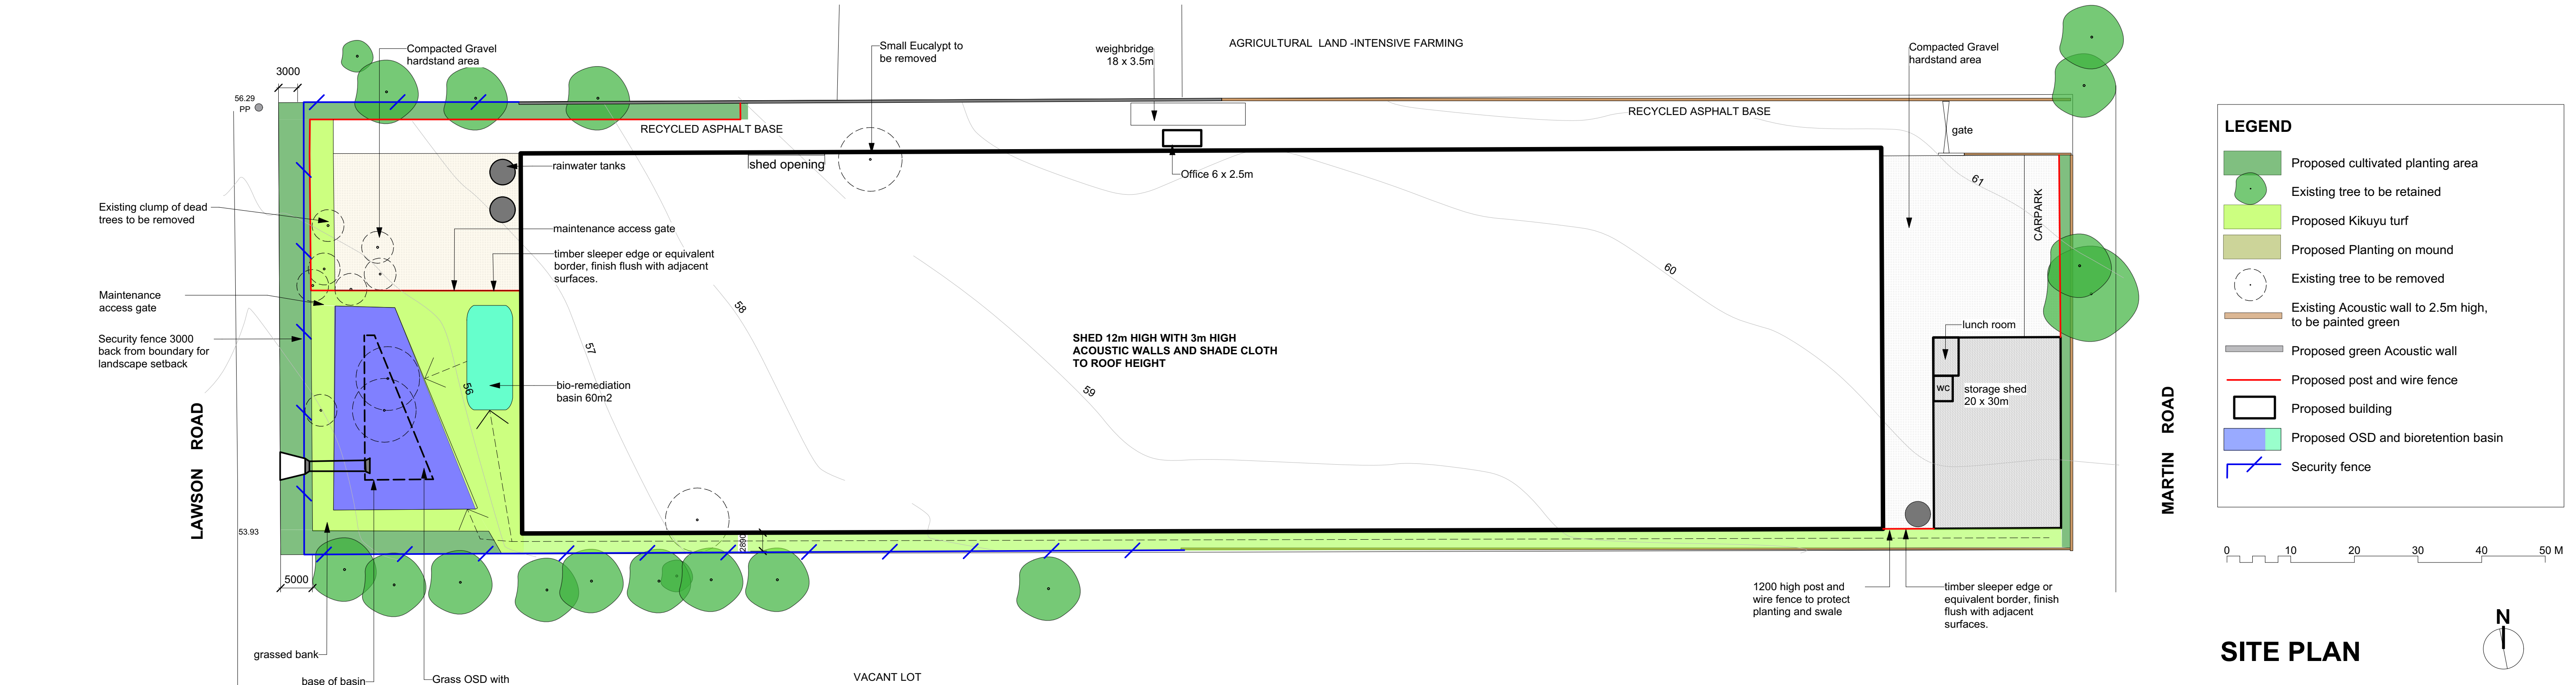


SITE PLAN

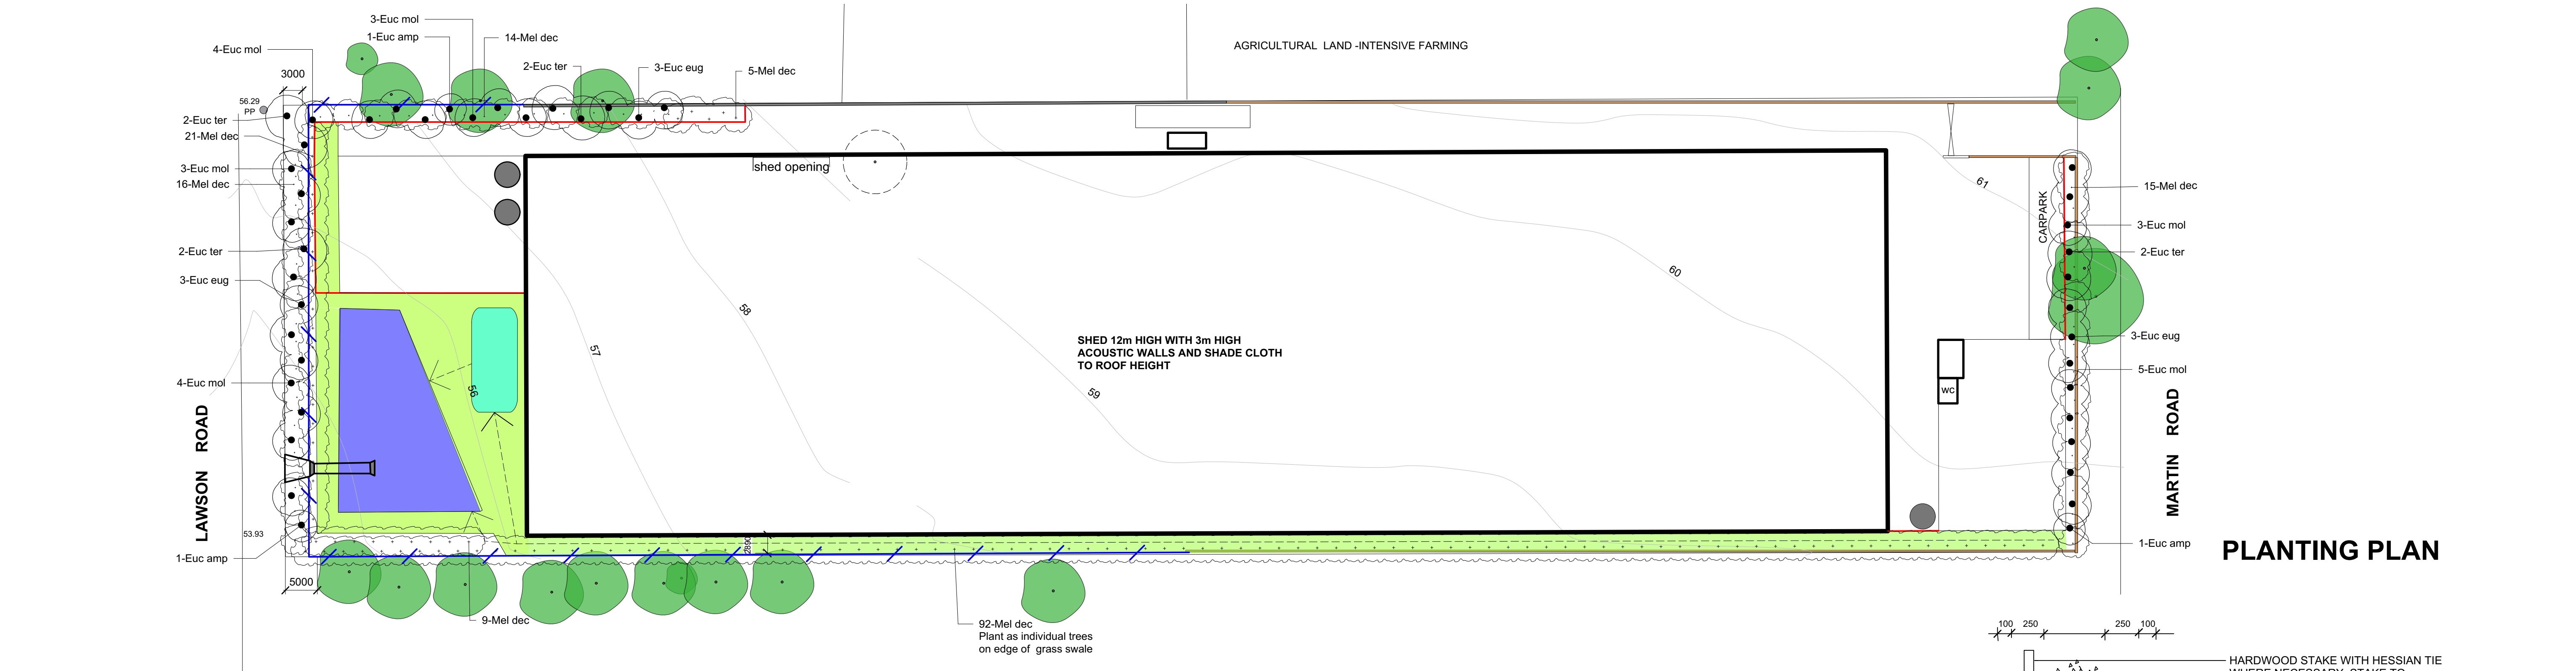


PLANTING PLAN

Plant List				
ID	Qty	Common Name	Botanical Name	Pot Size
<b>Trees</b>				
Euc amp	3	Cabbage Gum	Eucalyptus amplifolia	5 litre
Euc eug	9	Thin-leaved Stringybark	Eucalyptus eugenioides	5 litre
Euc mol	22	Grey Box	Eucalyptus moluccana	5 litre
Euc ter	8	Forest Red Gum	Eucalyptus tereticornis	5 litre
Mel dec	172	White Feather Honeymyrtle	Melaleuca decora	5 litre

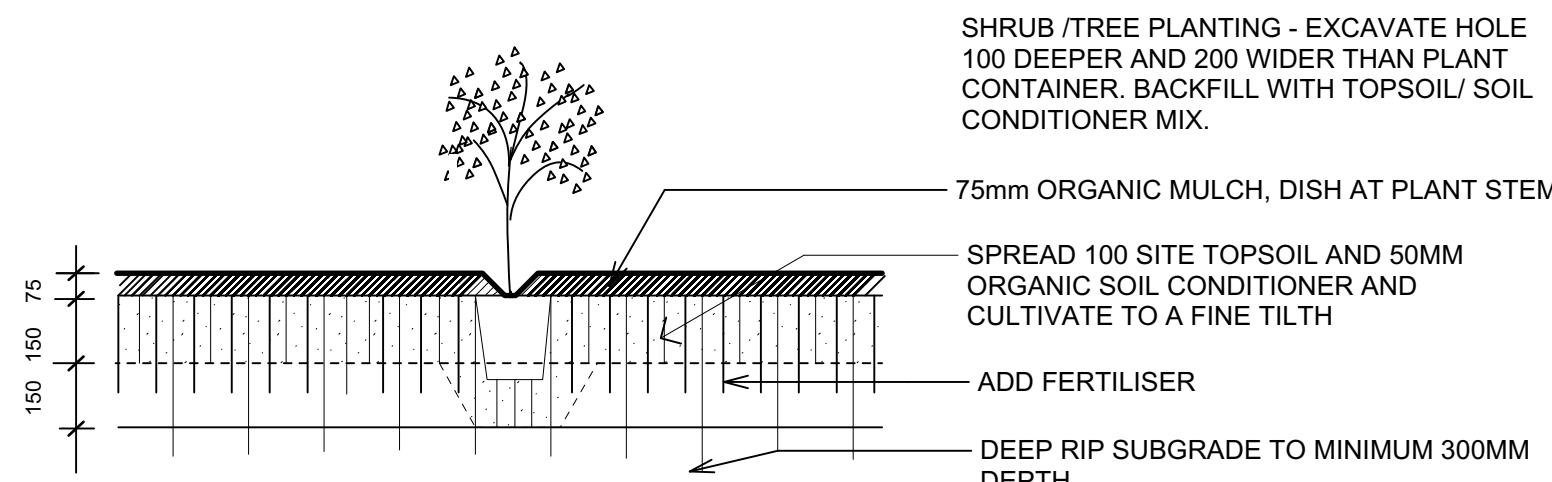

1 CULTIVATED PLANTING PREPARATION

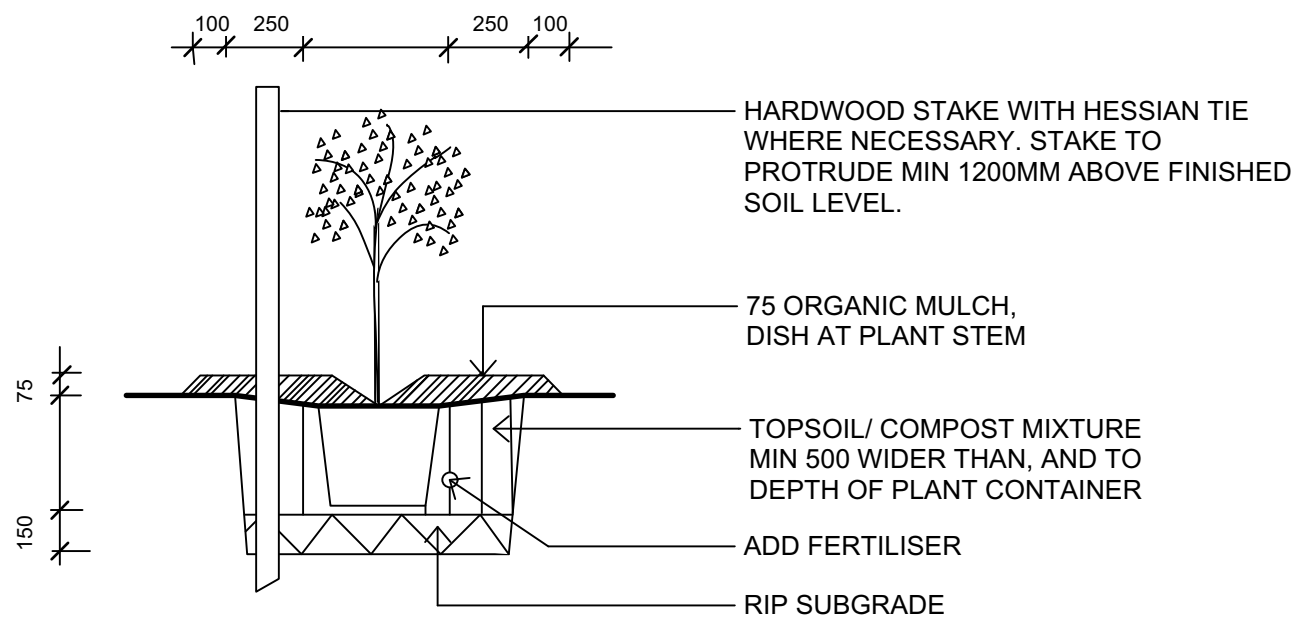

2 INDIVIDUAL PLANTING 5 LITRE TO 25 LITRE

issue  
DA 5 Nov 2015.  
A 5 Oct 2015 Acoustic mound moved, greenwaste added  
B 17 Feb 2017 Large shed added. Acoustic mound removed. Planting amended.

LANDSCAPE ARCHITECT  
HLS Pty Limited  
Lindy Lean - Landscape Architect  
PO Box 313 Ashfield NSW 1800  
phone 02 9797 9366 fax 9716 6034

Resource Recovery Facility  
25 Martin Road Badgerys Creek  
Lot 1 DP 611519

Landscape Plan

1:500 @A1

17 Feb 2017

job no 09129

Issue B

L 01