

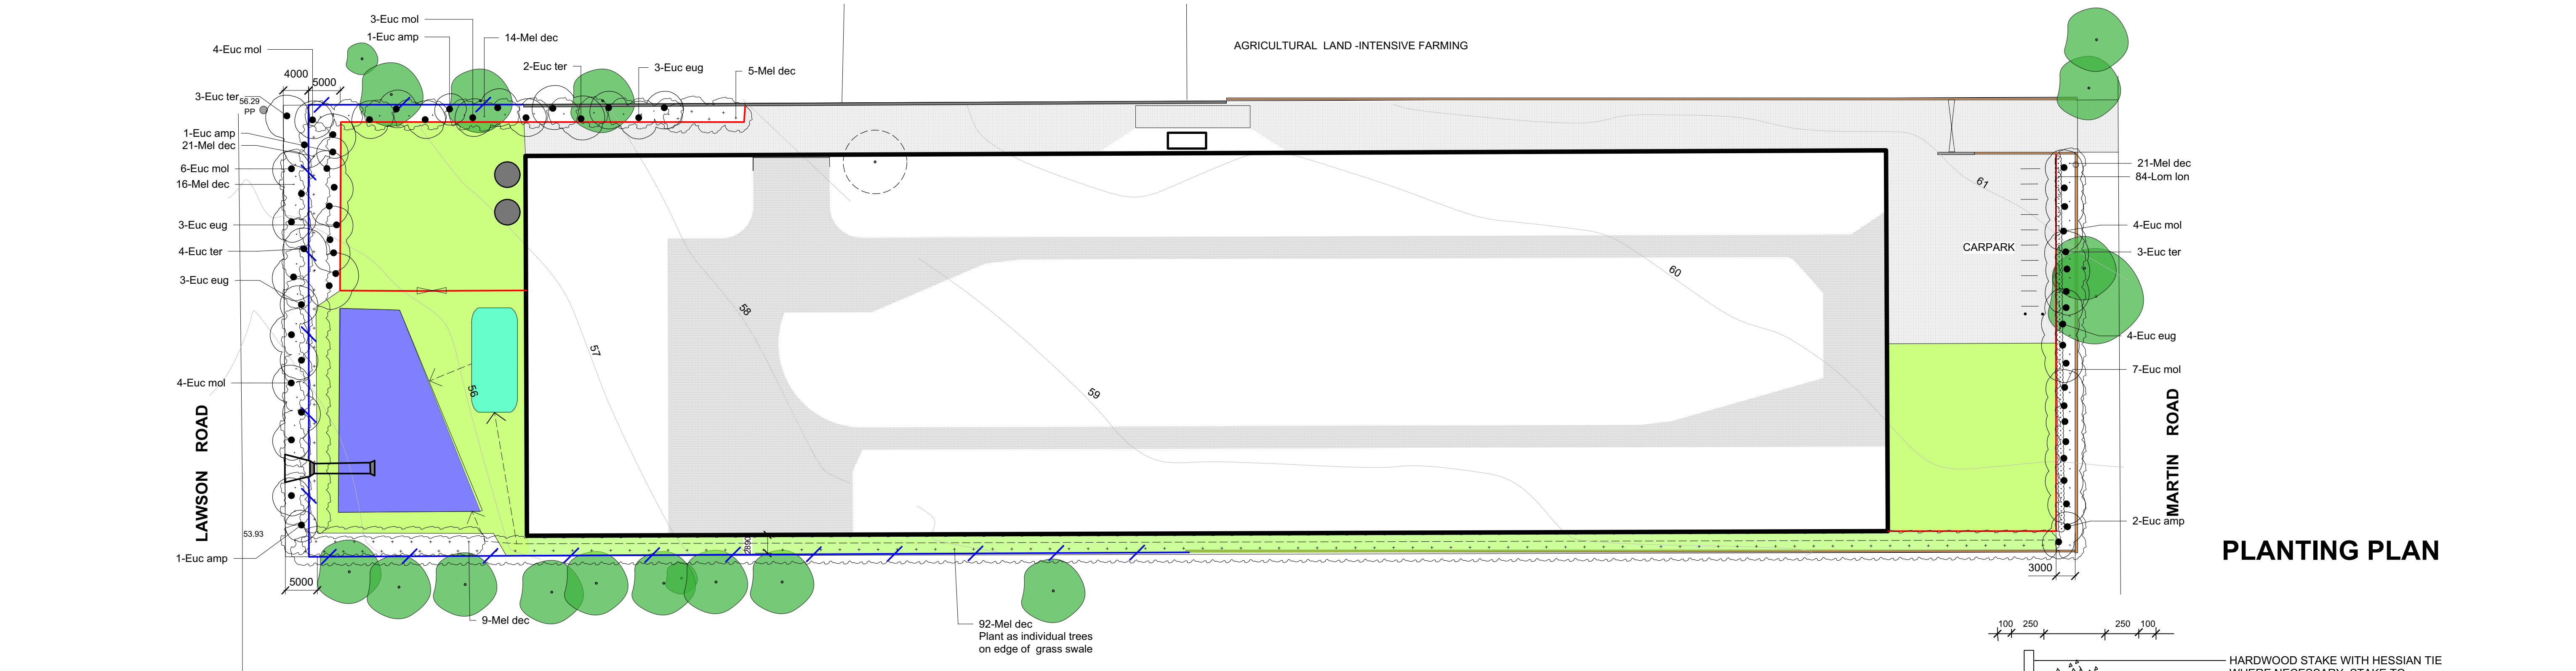
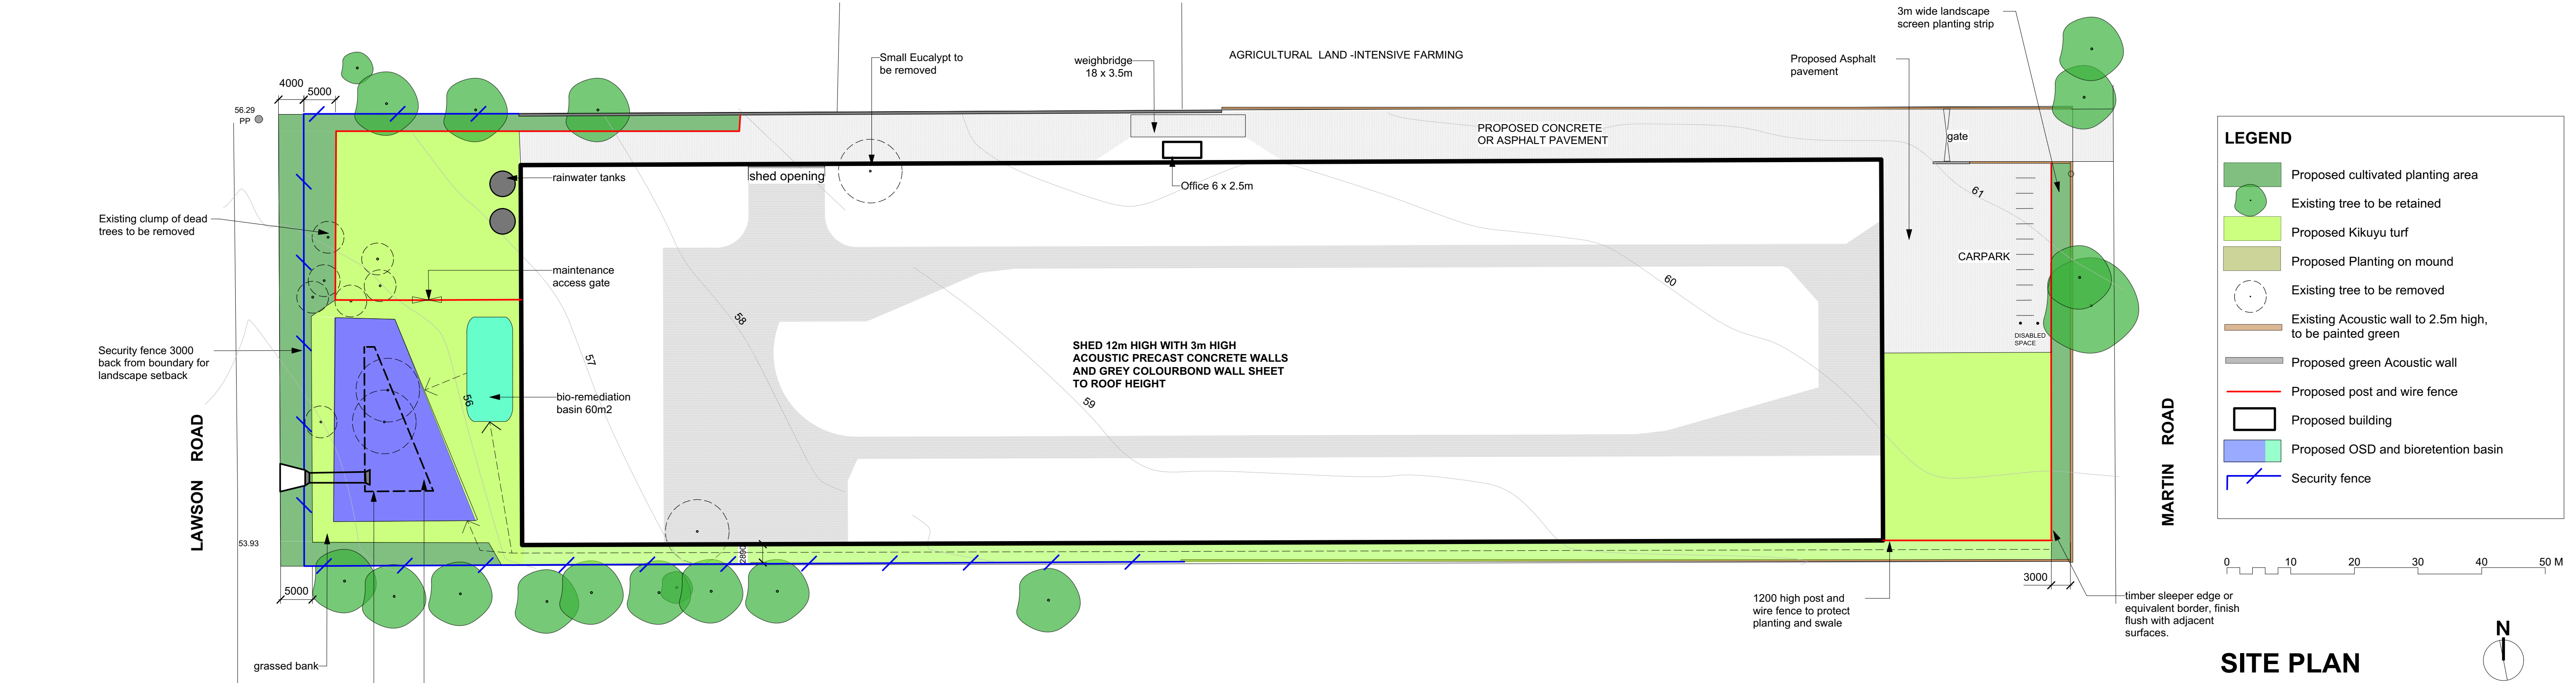


Badgers Creek Landscapes - Shed.wvx17 print date: 20 Feb 2017

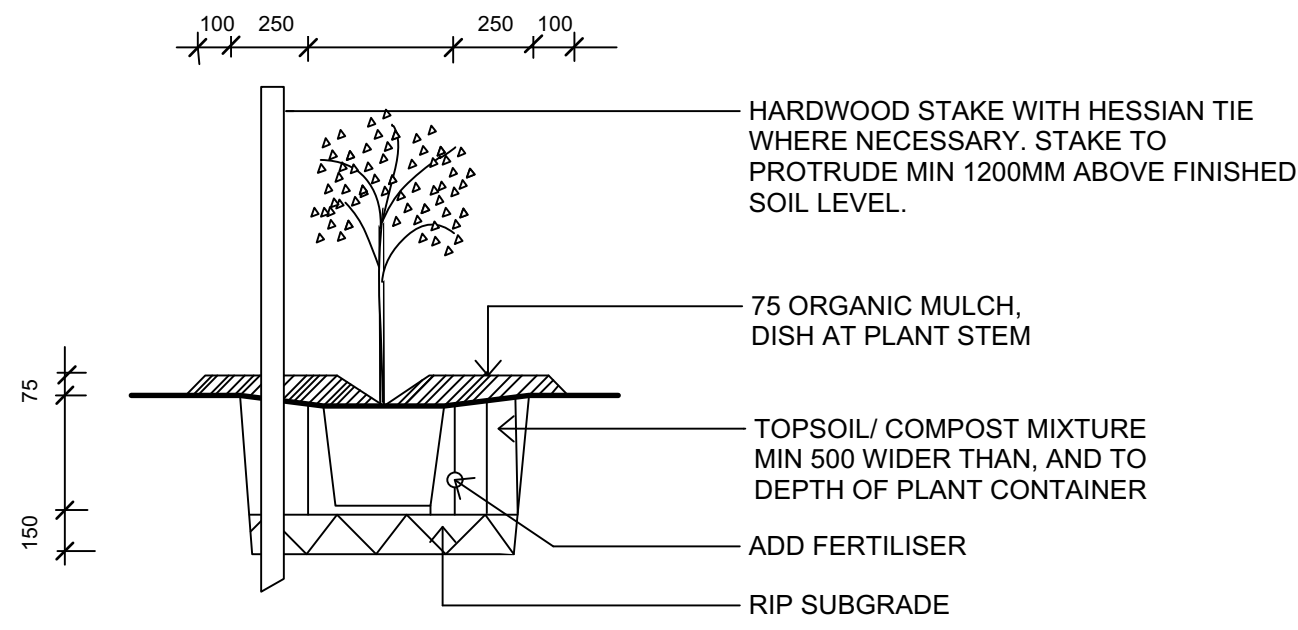

Plant List				
ID	Qty	Common Name	Botanical Name	Pot Size
<b>Trees</b>				
Euc amp	5	Cabbage Gum	Eucalyptus amplifolia	5 litre
Euc eug	13	Thin-leaved Stringybark	Eucalyptus eugenioides	5 litre
Euc mol	28	Grey Box	Eucalyptus moluccana	5 litre
Euc ter	12	Forest Red Gum	Eucalyptus tereticornis	5 litre
Mel dec	178	White Feather Honeymyrtle	Melaleuca decora	5 litre
Lom lon	84	Spiny-headed Mat-Rush	Lomandra longifolia	tube

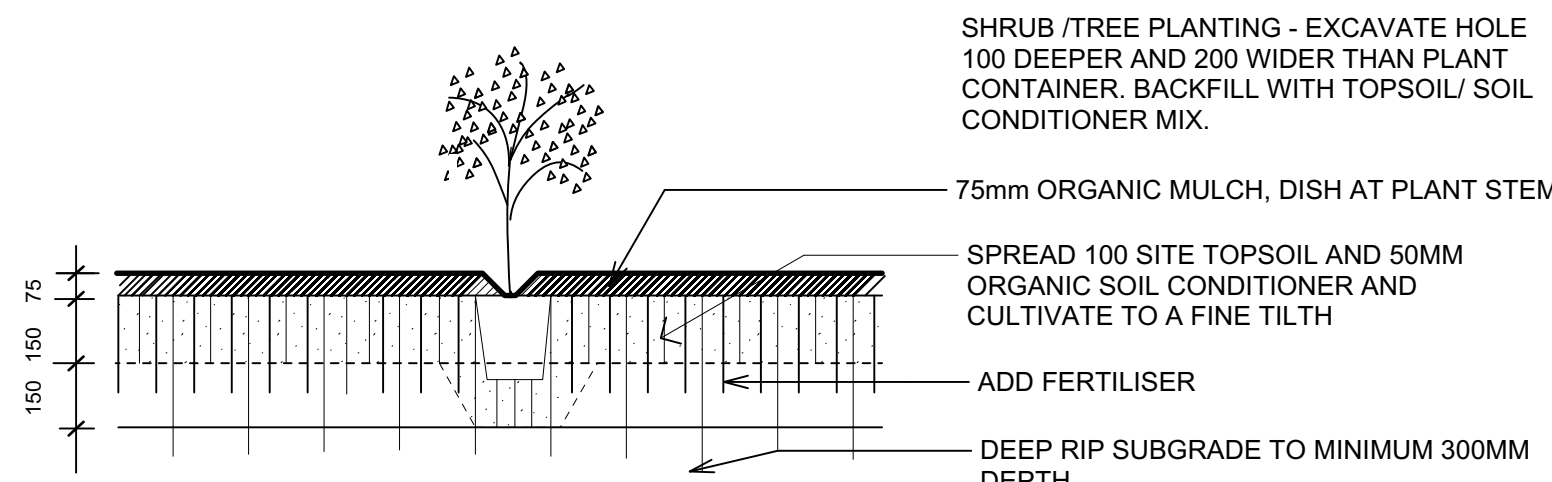

issue  
DA 5 Nov 2015.  
A 5 Oct 2015 Acoustic mound moved, greenwaste added  
B 17 Feb 2017 Large shed added. Acoustic mound removed. Planting amended  
C 9 May 2017 Small shed removed planting strips along road ends widened..

LANDSCAPE ARCHITECT  
**HLS Pty Limited**  
Lindy Lean - Landscape Architect  
PO Box 313 Ashfield NSW 1800  
phone 02 9797 9366 fax 9716 6034

**Resource Recovery Facility**  
**25 Martin Road Badgerys Creek**  
Lot 1 DP 611519

**Landscape Plan**

**1:500 @A1**

9 May 2017

job no 09129

Issue **C**

**L 01**