


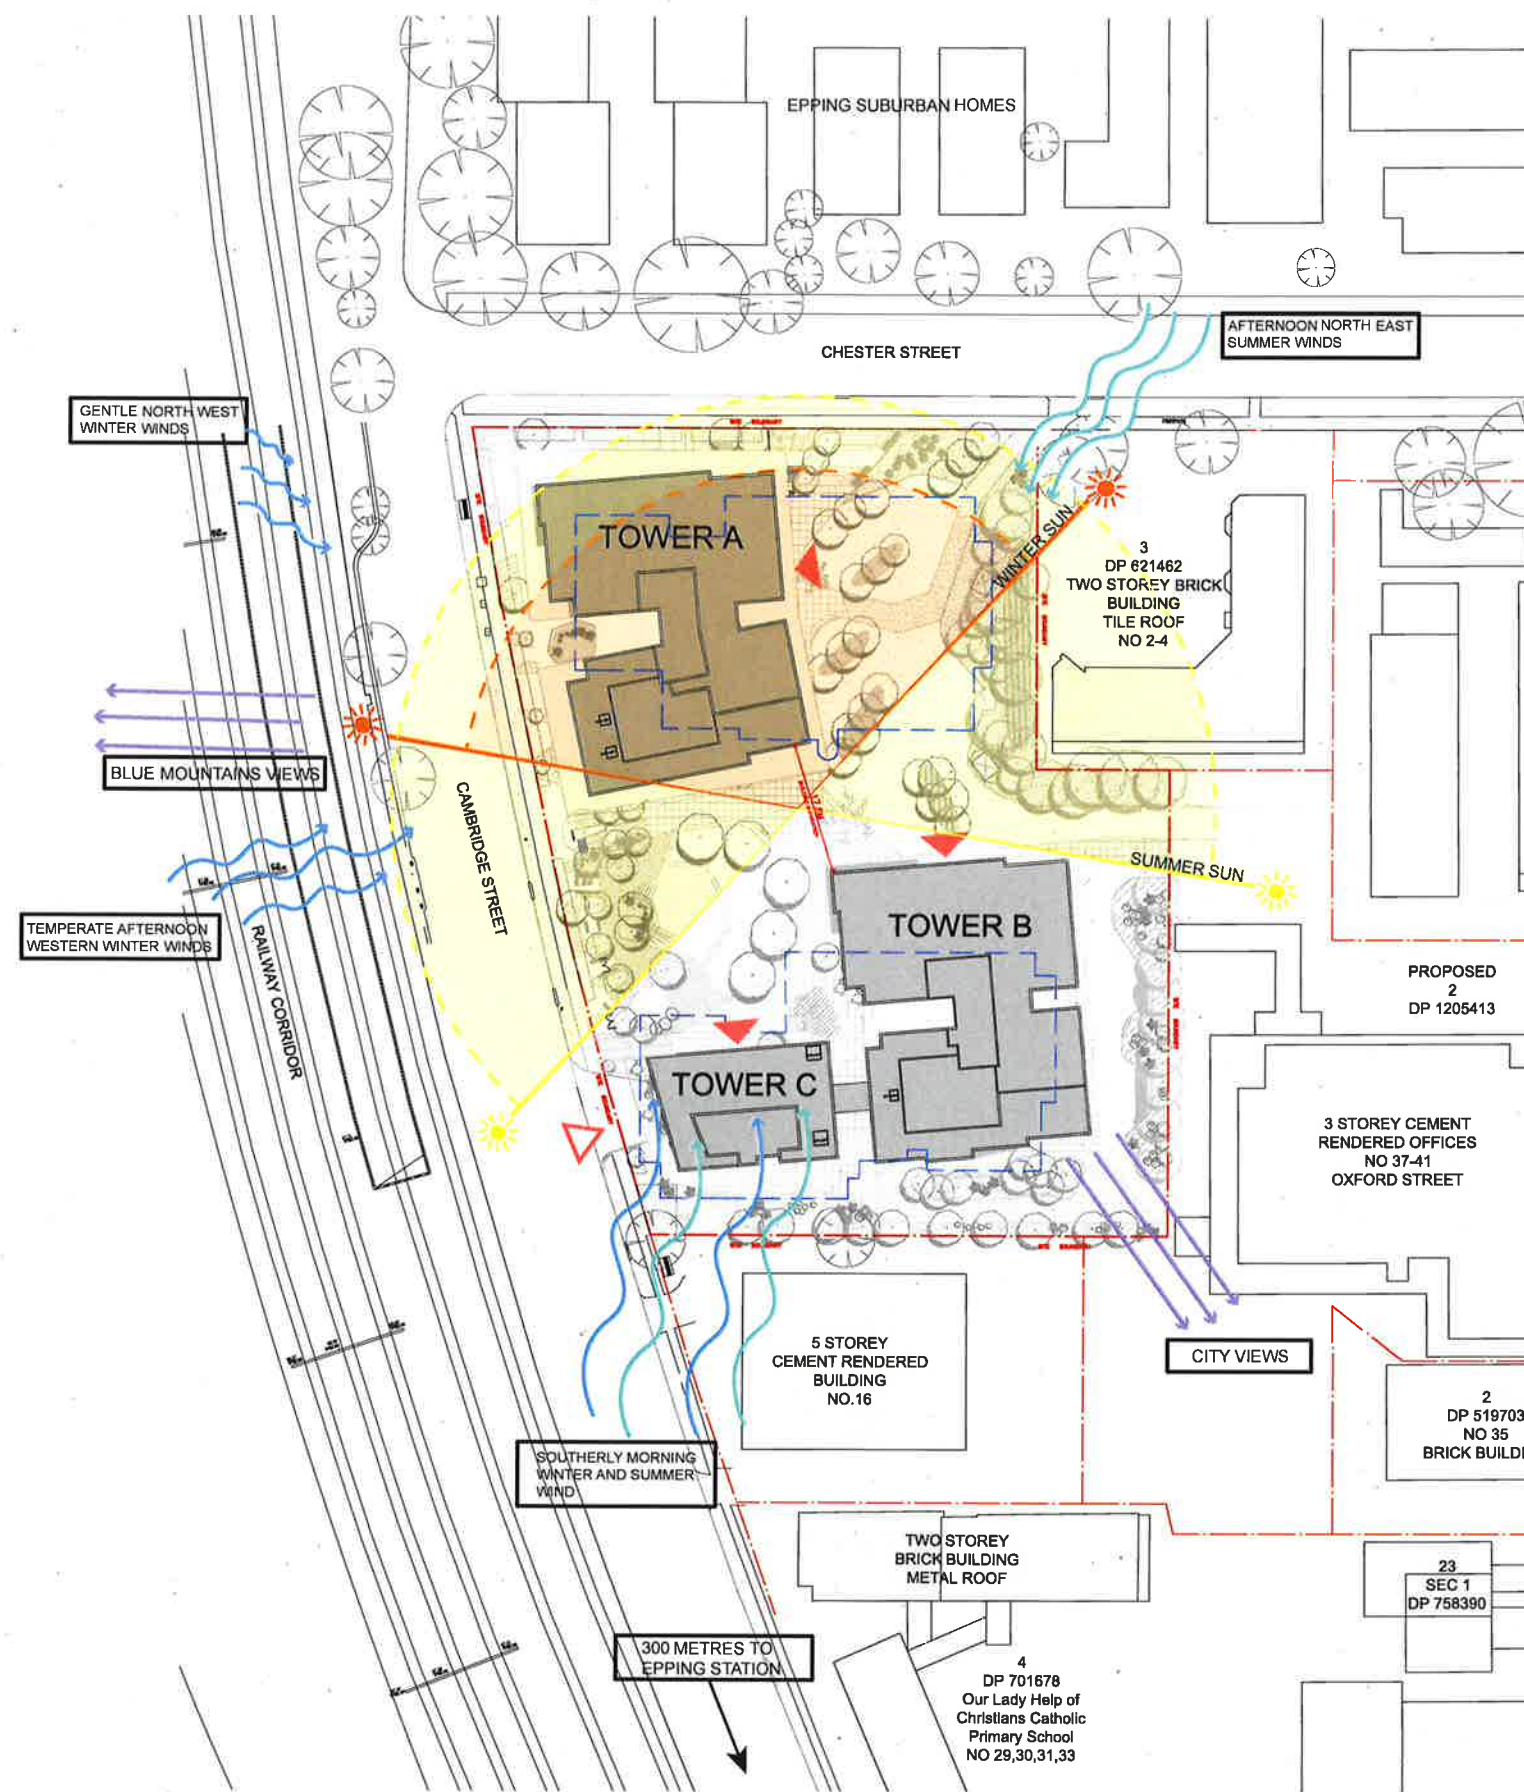

1 BASIX INCLUSIONS

2 SITE ANALYSIS PLAN
1:500

A DA Issue DW GC 05/06/15

Client:	
Poly Real Estate Group	
Suite 4102, Australia Square, 264 George Street, Sydney, NSW, 2000	
PTW Architects	
Level 13, 9 Castlereagh St Sydney NSW Australia 2000	
T + 612 9232 5677 F + 612 9221 4139	
NSW Registered Architects B Planning Architect No 10088 D Design Architect No 4778 A Planning Architect No 16076 A Planning Architect No 3207	
Do not scale from drawings. Verify all dimensions on the ground or by other means. Copying or reproduction of this drawing is strictly prohibited without the consent of Poly Real Estate Group.	
Project:	
20-28 Cambridge St, Epping	
Title:	
SITE ANALYSIS PLAN	
Scale:	Date:
AS NOTE	15/01/2015
Dwg No:	Job No:
DA-002	215005
Revision: A	
Status: DEVELOPMENT APPLICATION	