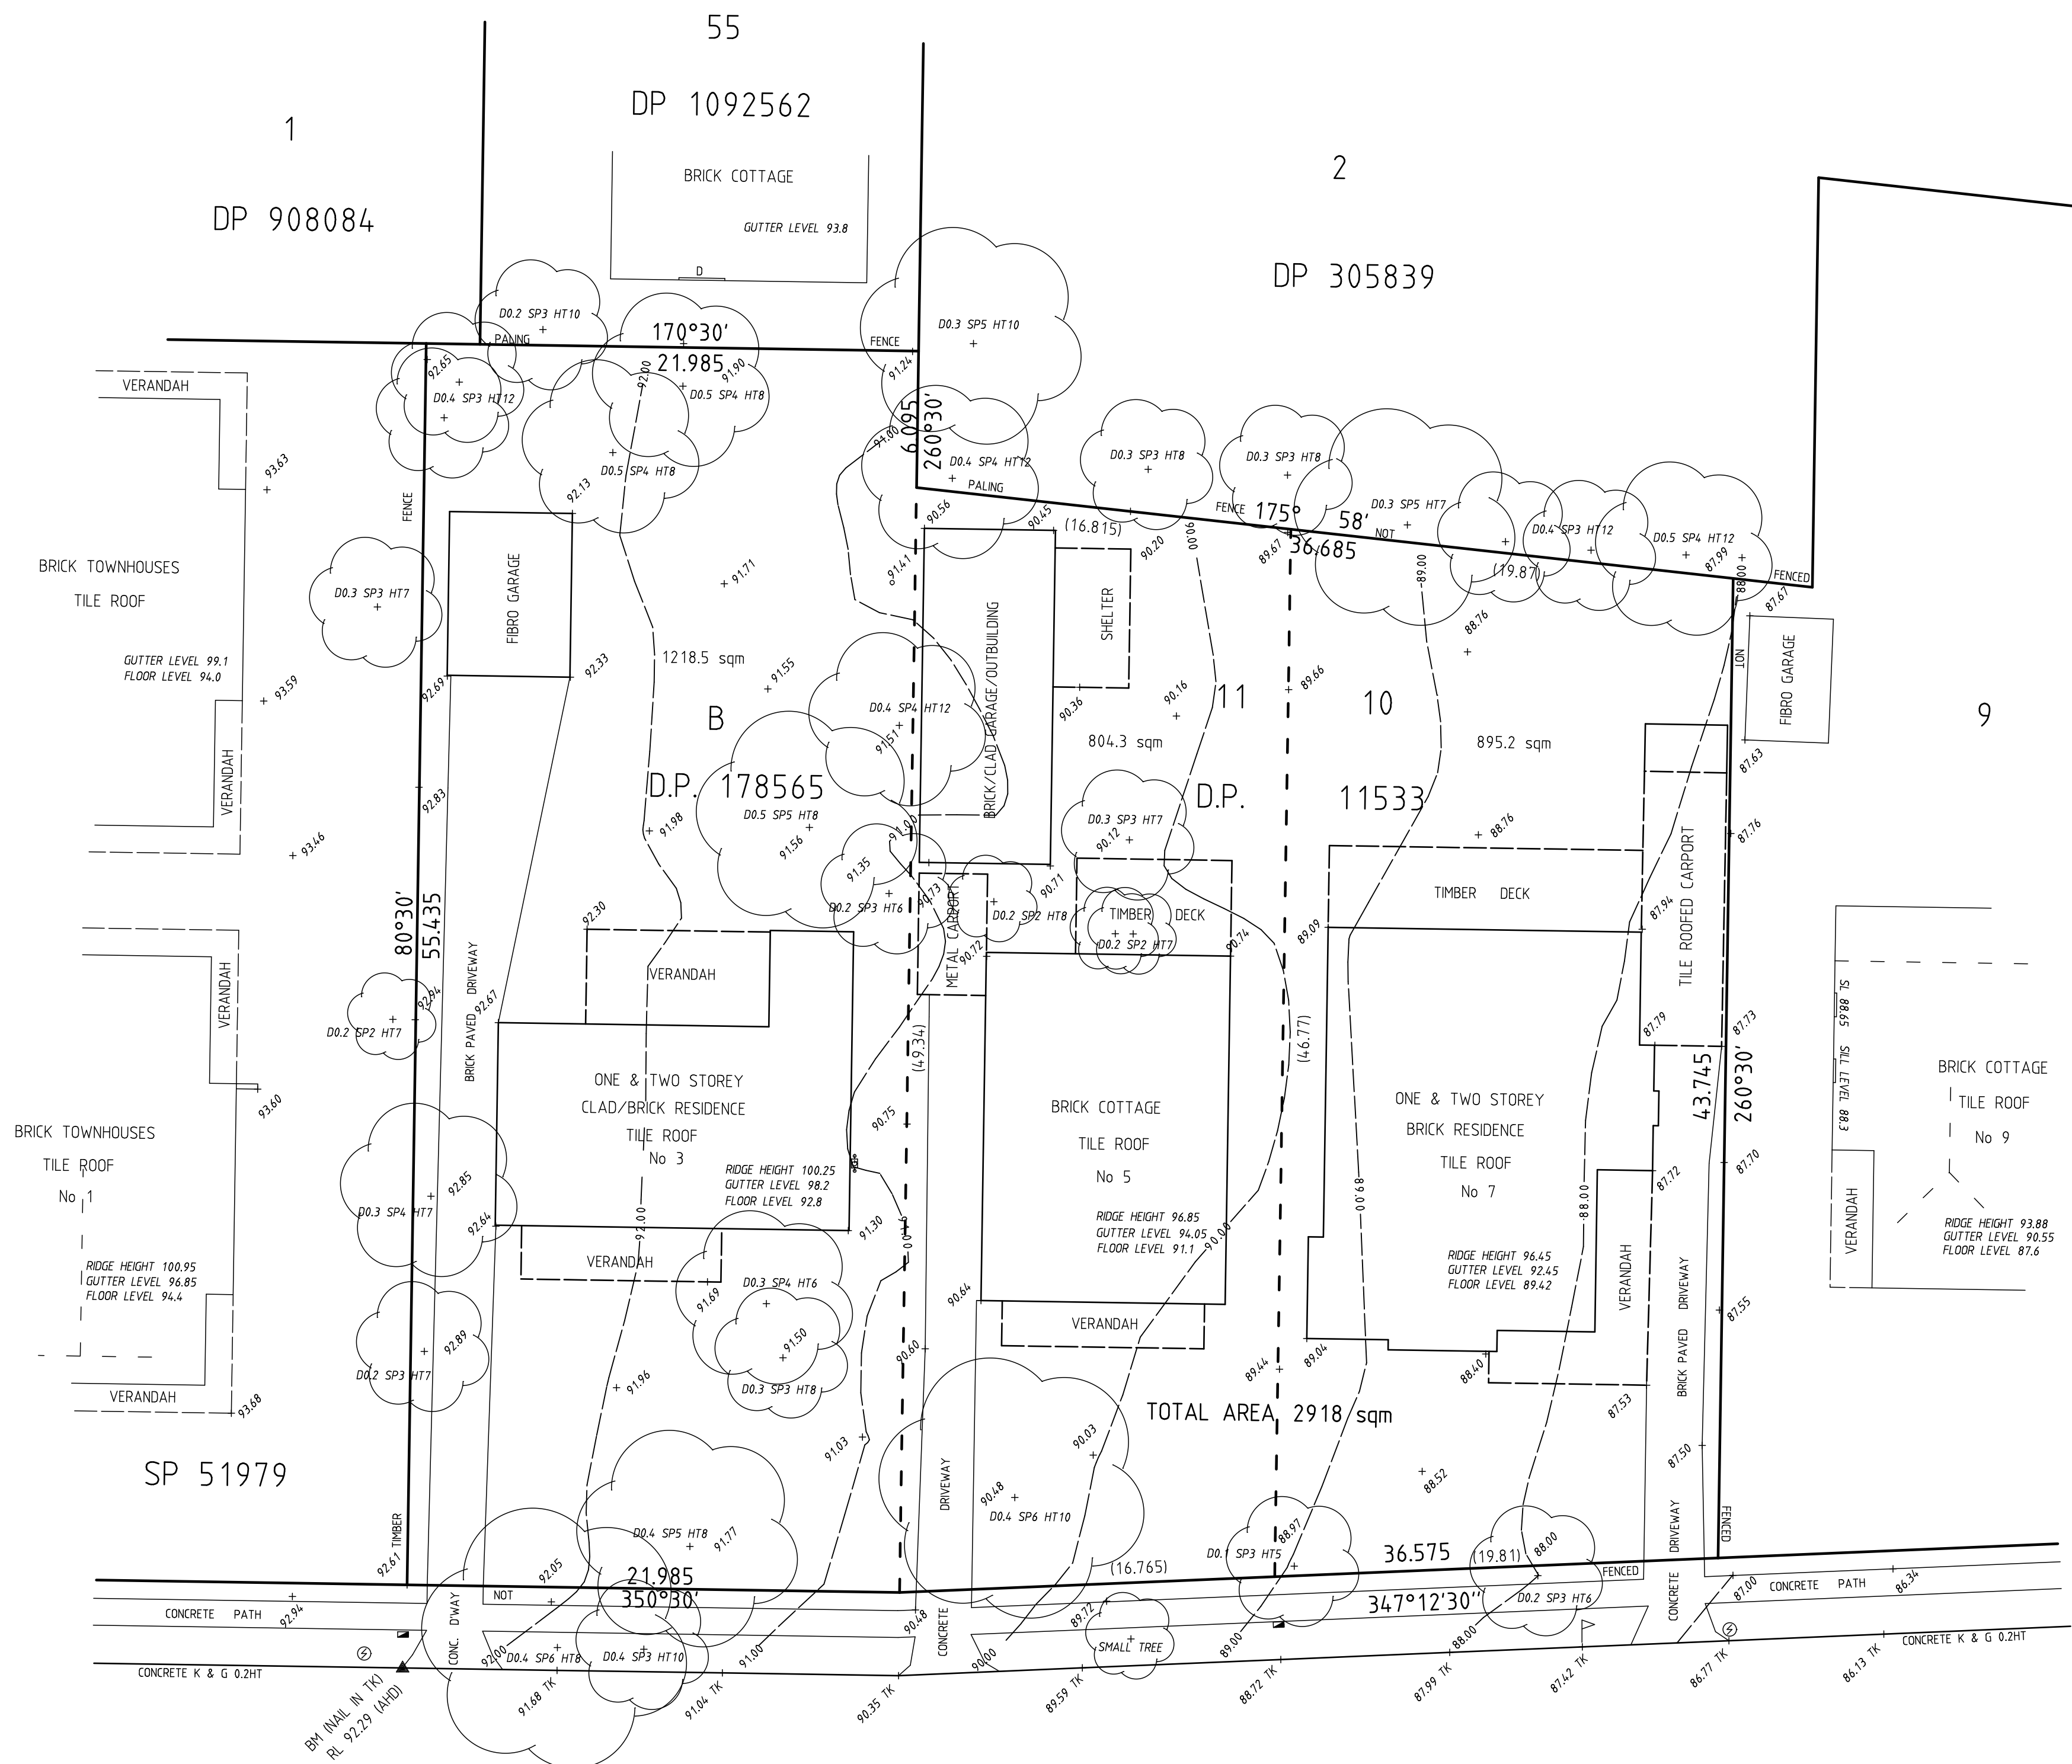
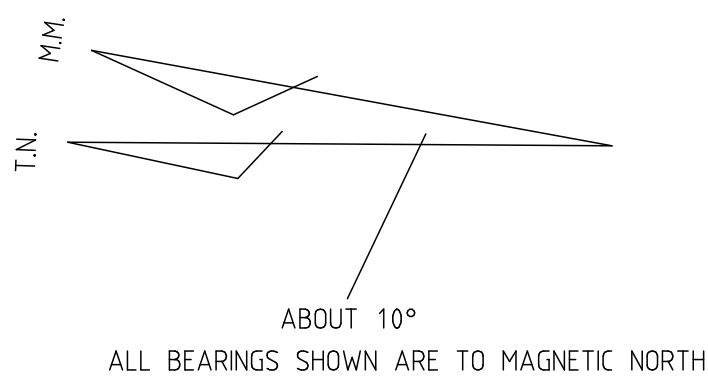


FOREST

GROVE

NOTE. ALL LEVELS ARE TO AUSTRALIA HEIGHT OF DATUM
ORIGINAL BENCH MARK-SSM45709. RL 74.958m

PLAN OF

DETAIL SURVEY AT

No. 3, 5 & 7 FOREST GROVE, EPPING
LOT B IN D.P. 178565 & LOT 10 & 11 IN D.P. 11533

NOTE:

NO SUBSURFACE INVESTIGATION HAS BEEN MADE
THE EXACT LOCATION OF UNDERGROUND SERVICES IS UNKNOWN



BENCH MARK



GAS METER



TELSTRA PIT



POWER POLE



TREE

SCALE : 1/200

DATUM AHD

CONTOUR INTERVAL 1m


FILE 3-7FOREST

SHEET 01 OF 01

DRAWN BY M.M.

CHECKED BY M.M.

DATE 14/11/14

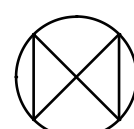

MXM SURVEY PTY LTD

CONSULTING SURVEYORS

5/118 ELIZABETH STREET ASHFIELD 2131

PHONE 02 9797 2022 FACSIMILE 02 9797 2871

EMAIL mxmsurvey@yahoo.com.au