


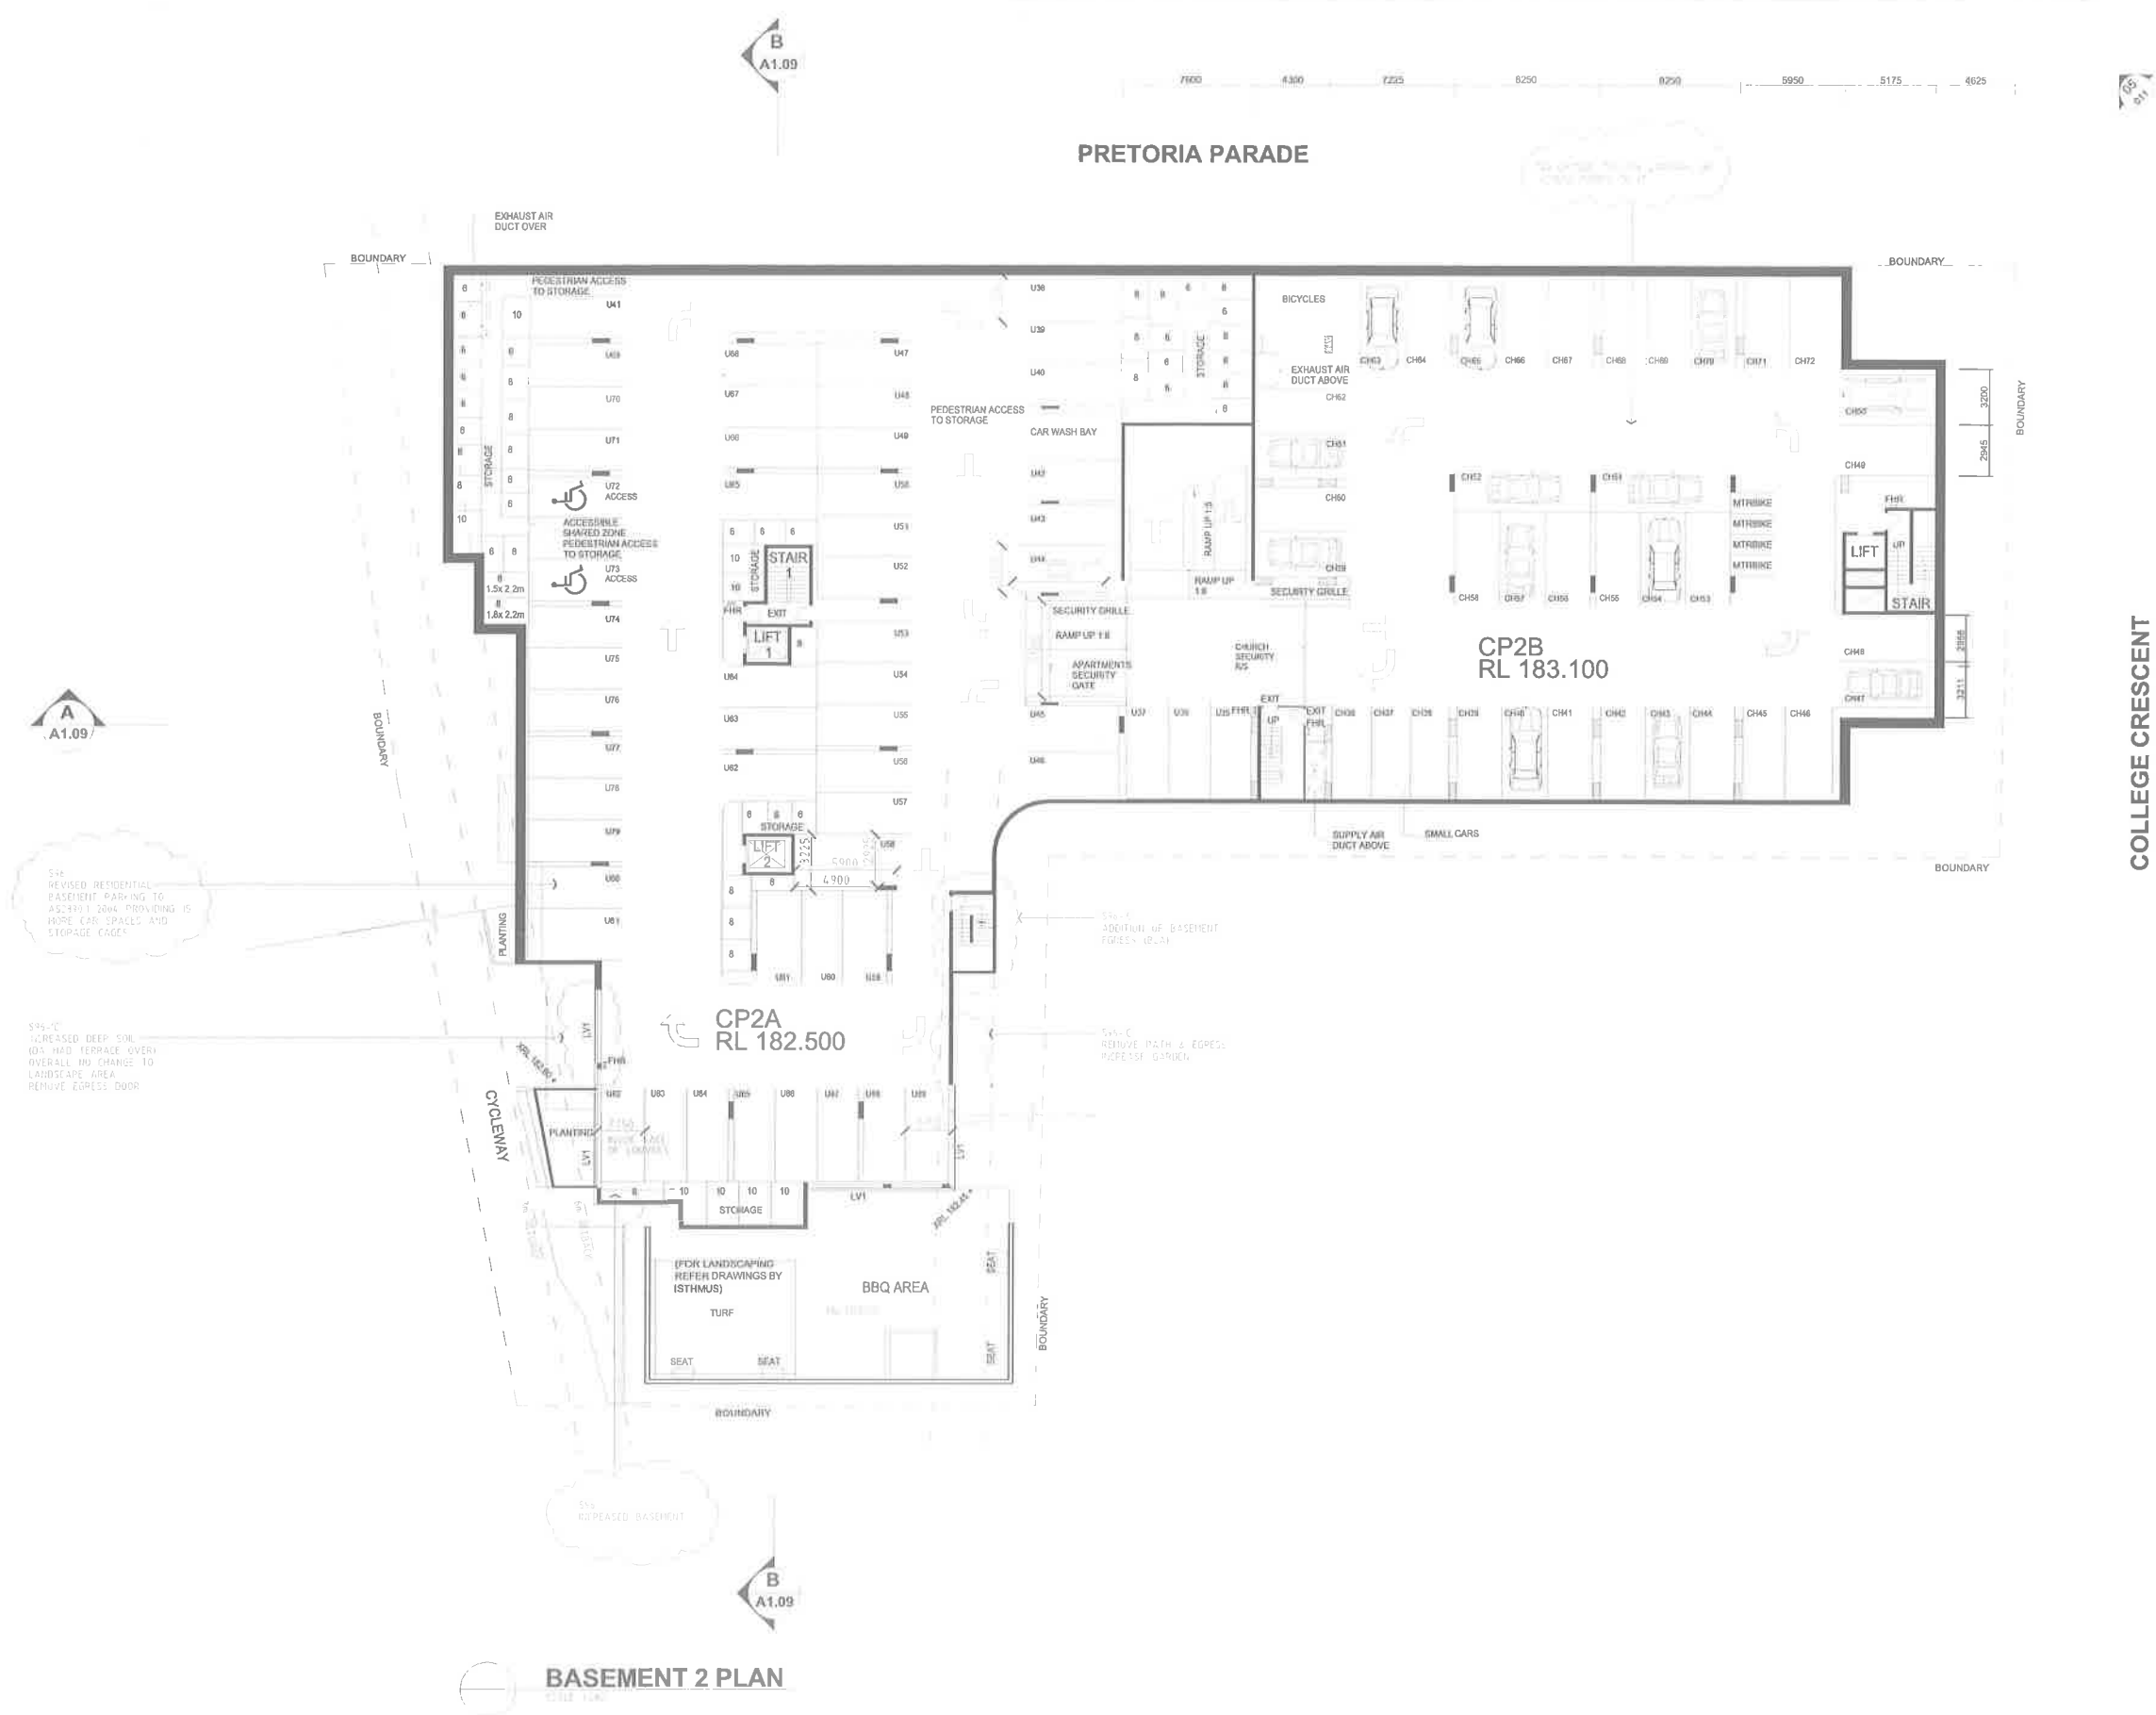

Energy Rating Certificate Number 16580630

☒ Single dwelling rating 5.4 stars

☐ Multi-unit development (each rating of ratings) 5.6 stars

Estimated dwelling sustainability ☒ Rated with ☐ Rated without

Assessor Name/Number: Duncan Hope V12/0104/141658

Assessor Signature: _____ Date: 11/09/2015

1	11/09/2015	1	COUNCIL REVIEW
2	11/09/2015	2	CONSULTANT REVIEW
3	11/09/2015	3	COUNCIL SUBMISSION

Project & Client
Proposed New Ministry Centre

Pretoria Parade & College Crescent, Hornsby NSW

Hornsby Baptist Church

Architect
NBR+PARTNERS
Level 3, 4 Glen Street, Milsons Point, NSW 2061 Australia
T: 61 2 9922 2344 F: 61 2 9922 1308
E: architects@nbrsap.com.au W: www.nbrsap.com.au

No	Date	Details
Amendments		

GILES TRIBE ARCHITECTS
ARCHITECTS & URBAN PLANNERS

Level 8 263 Clarence Street, SYDNEY 2000 P 61 2 9264 5025 F 61 2 9264 9958
PO Box 0291 Queen Victoria Building 1230 E gtribe@tribe.com.au
Giles Tribe Pty Ltd ABN 50 261 251 597


Project:
HORNSBY BAPTIST CHURCH - APARTMENTS
CNR COLLEGE CRES & PRETORIA PDE

HORNSBY

Drawing:
BASEMENT 2

Scale: 1:300 Date: JULY 2015 Drawing No: 15004 A1.01C

This drawing is copyright and must not be retained, copied or used without the consent of Giles Tribe Architects

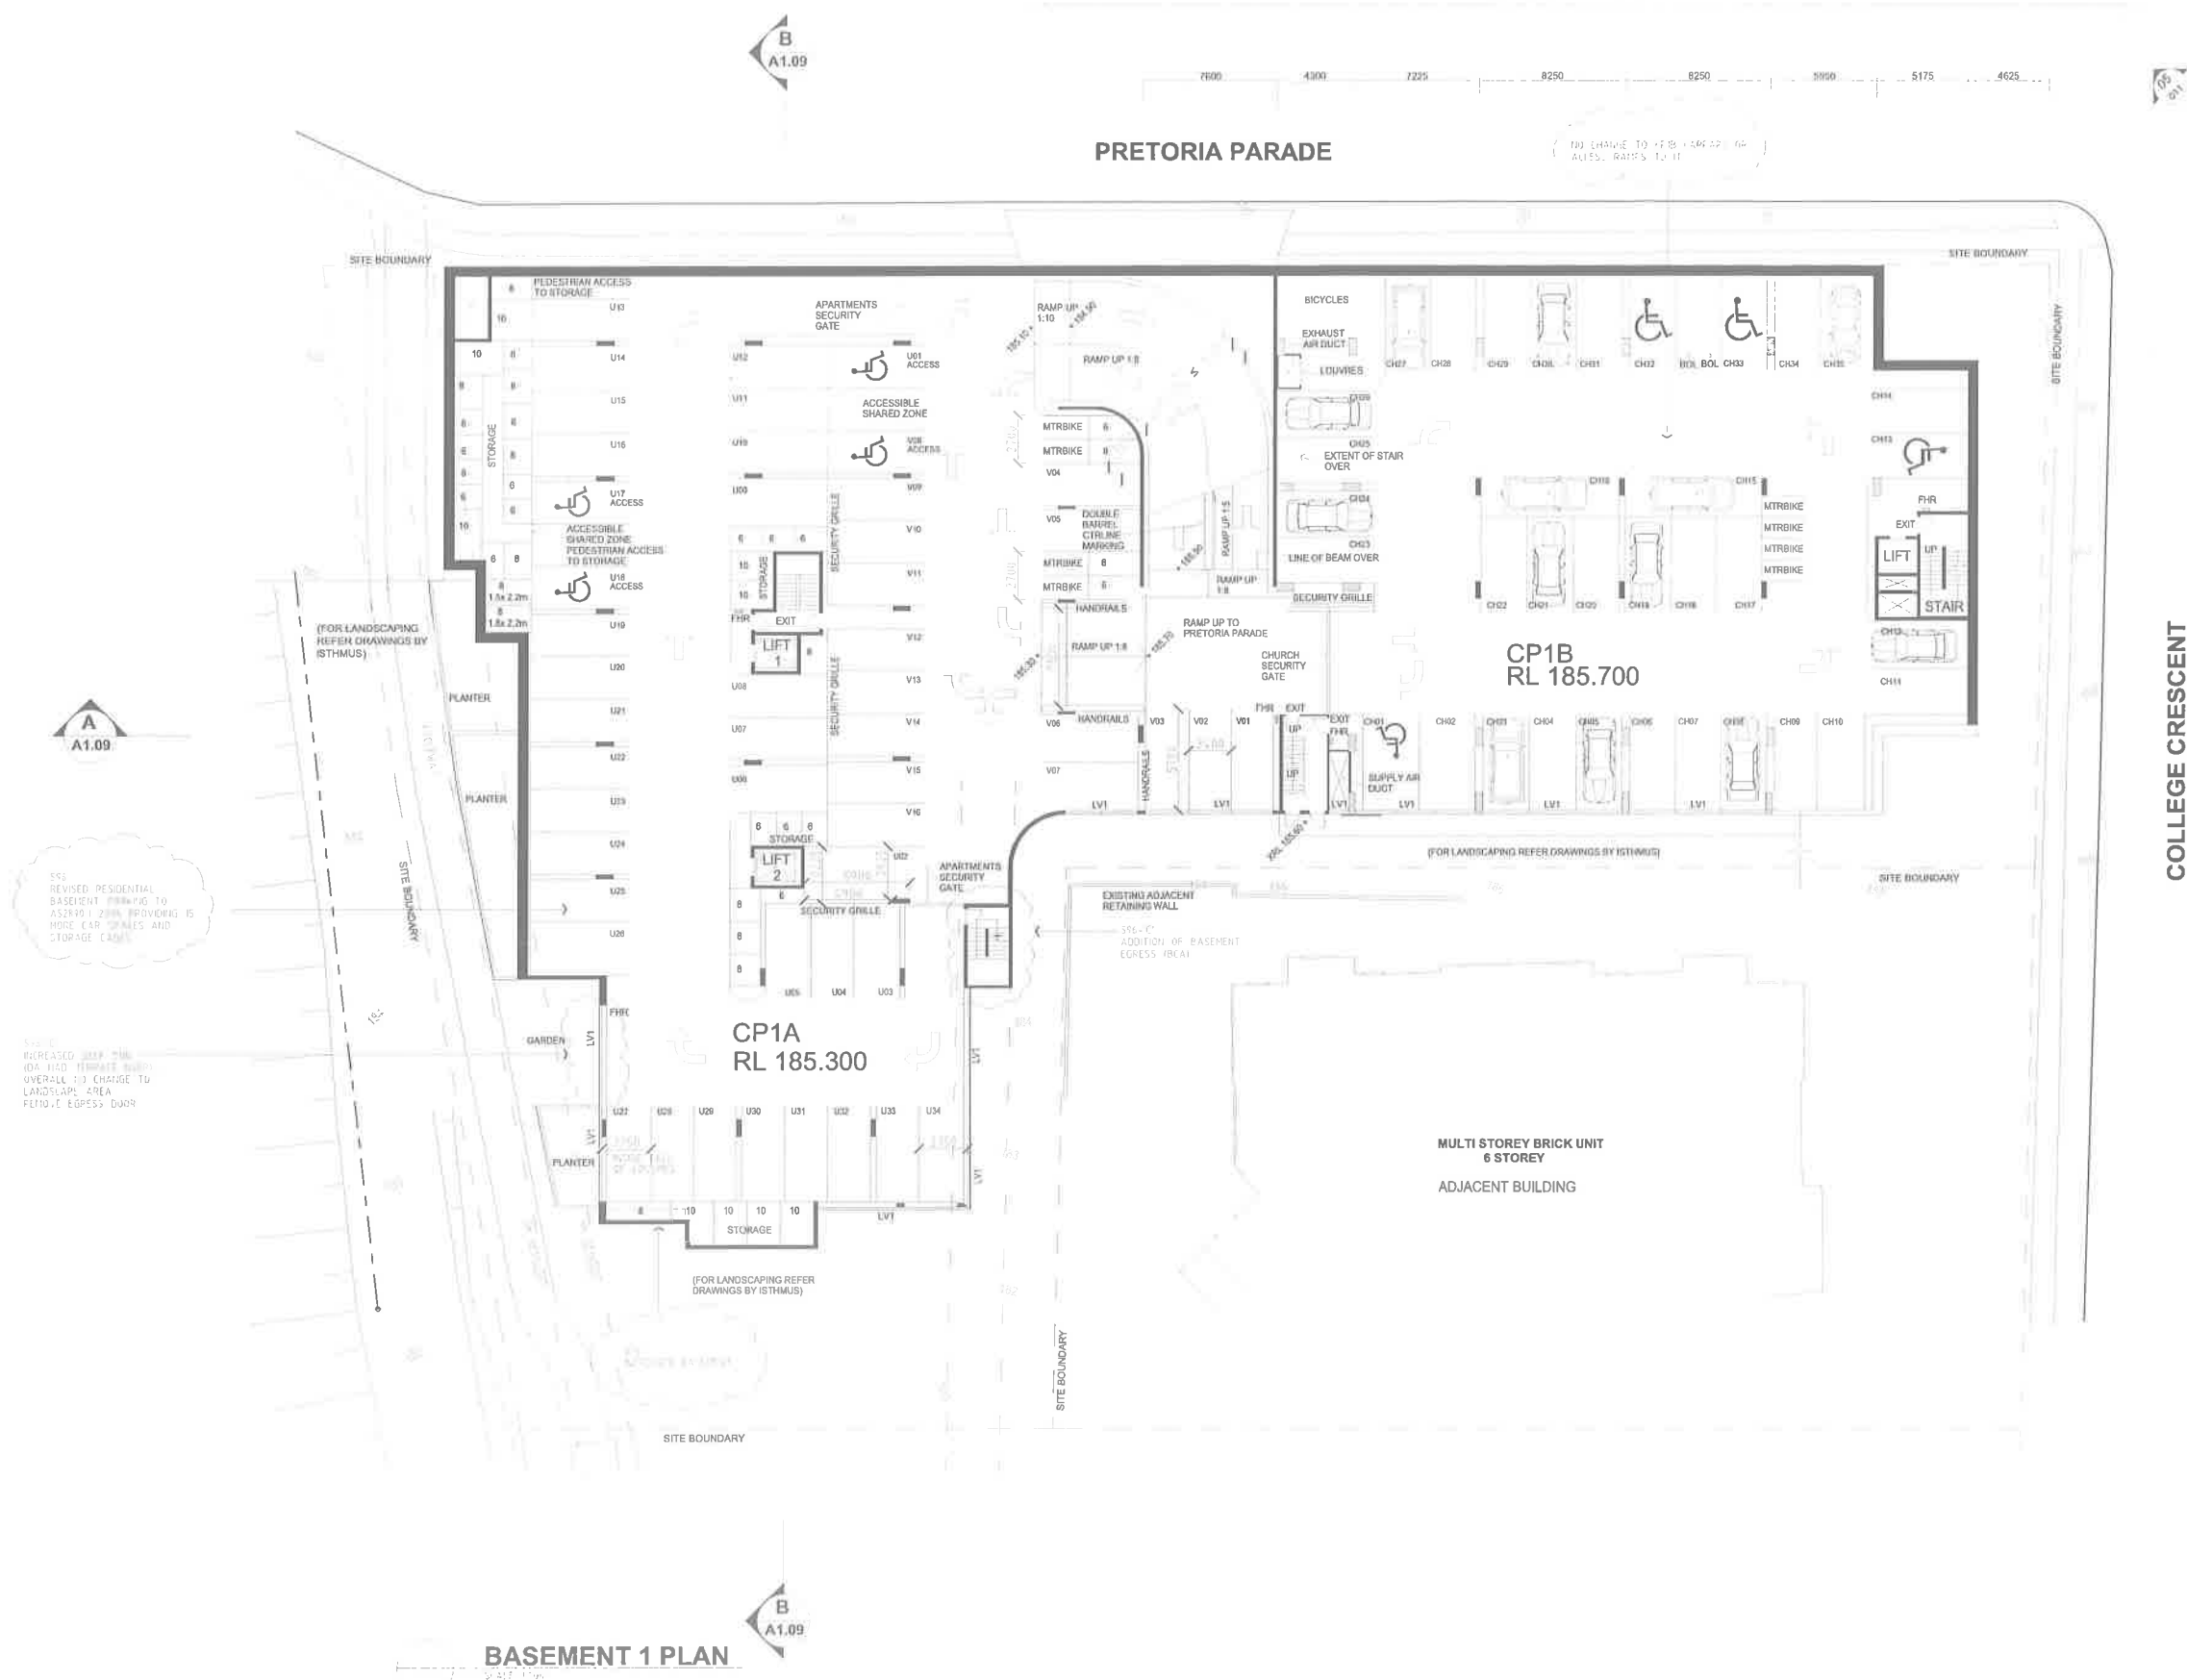

**Energy Rating**

Certificate Number **11550930**

☒ Single dwelling rating	5.4 stars
☒ Multi-unit development (attach to plan of ceiling)	29.5 MJ/m
☒ 2 star or above (attach to plan of ceiling)	16.7 MJ/m

Received discounts confirmation

☒ Rated with

☐ Rated without

Attended Name/Number

Dorcas Hope VICEBAW/M1951

Attended Signature

Date: 11/09/2015

01/09/2015	100%	COUNCIL REVIEW
07/03/2015	100%	CONSULTANT REVISION
15/03/2015	100%	COMPLETION SUBMISSION

Project & Client
Proposed New Ministry Centre

Pr-Inria Parade & College Crescent, Hornsby NSW
Hornsby Baptist Church

Architect
NBS+PARTNERS



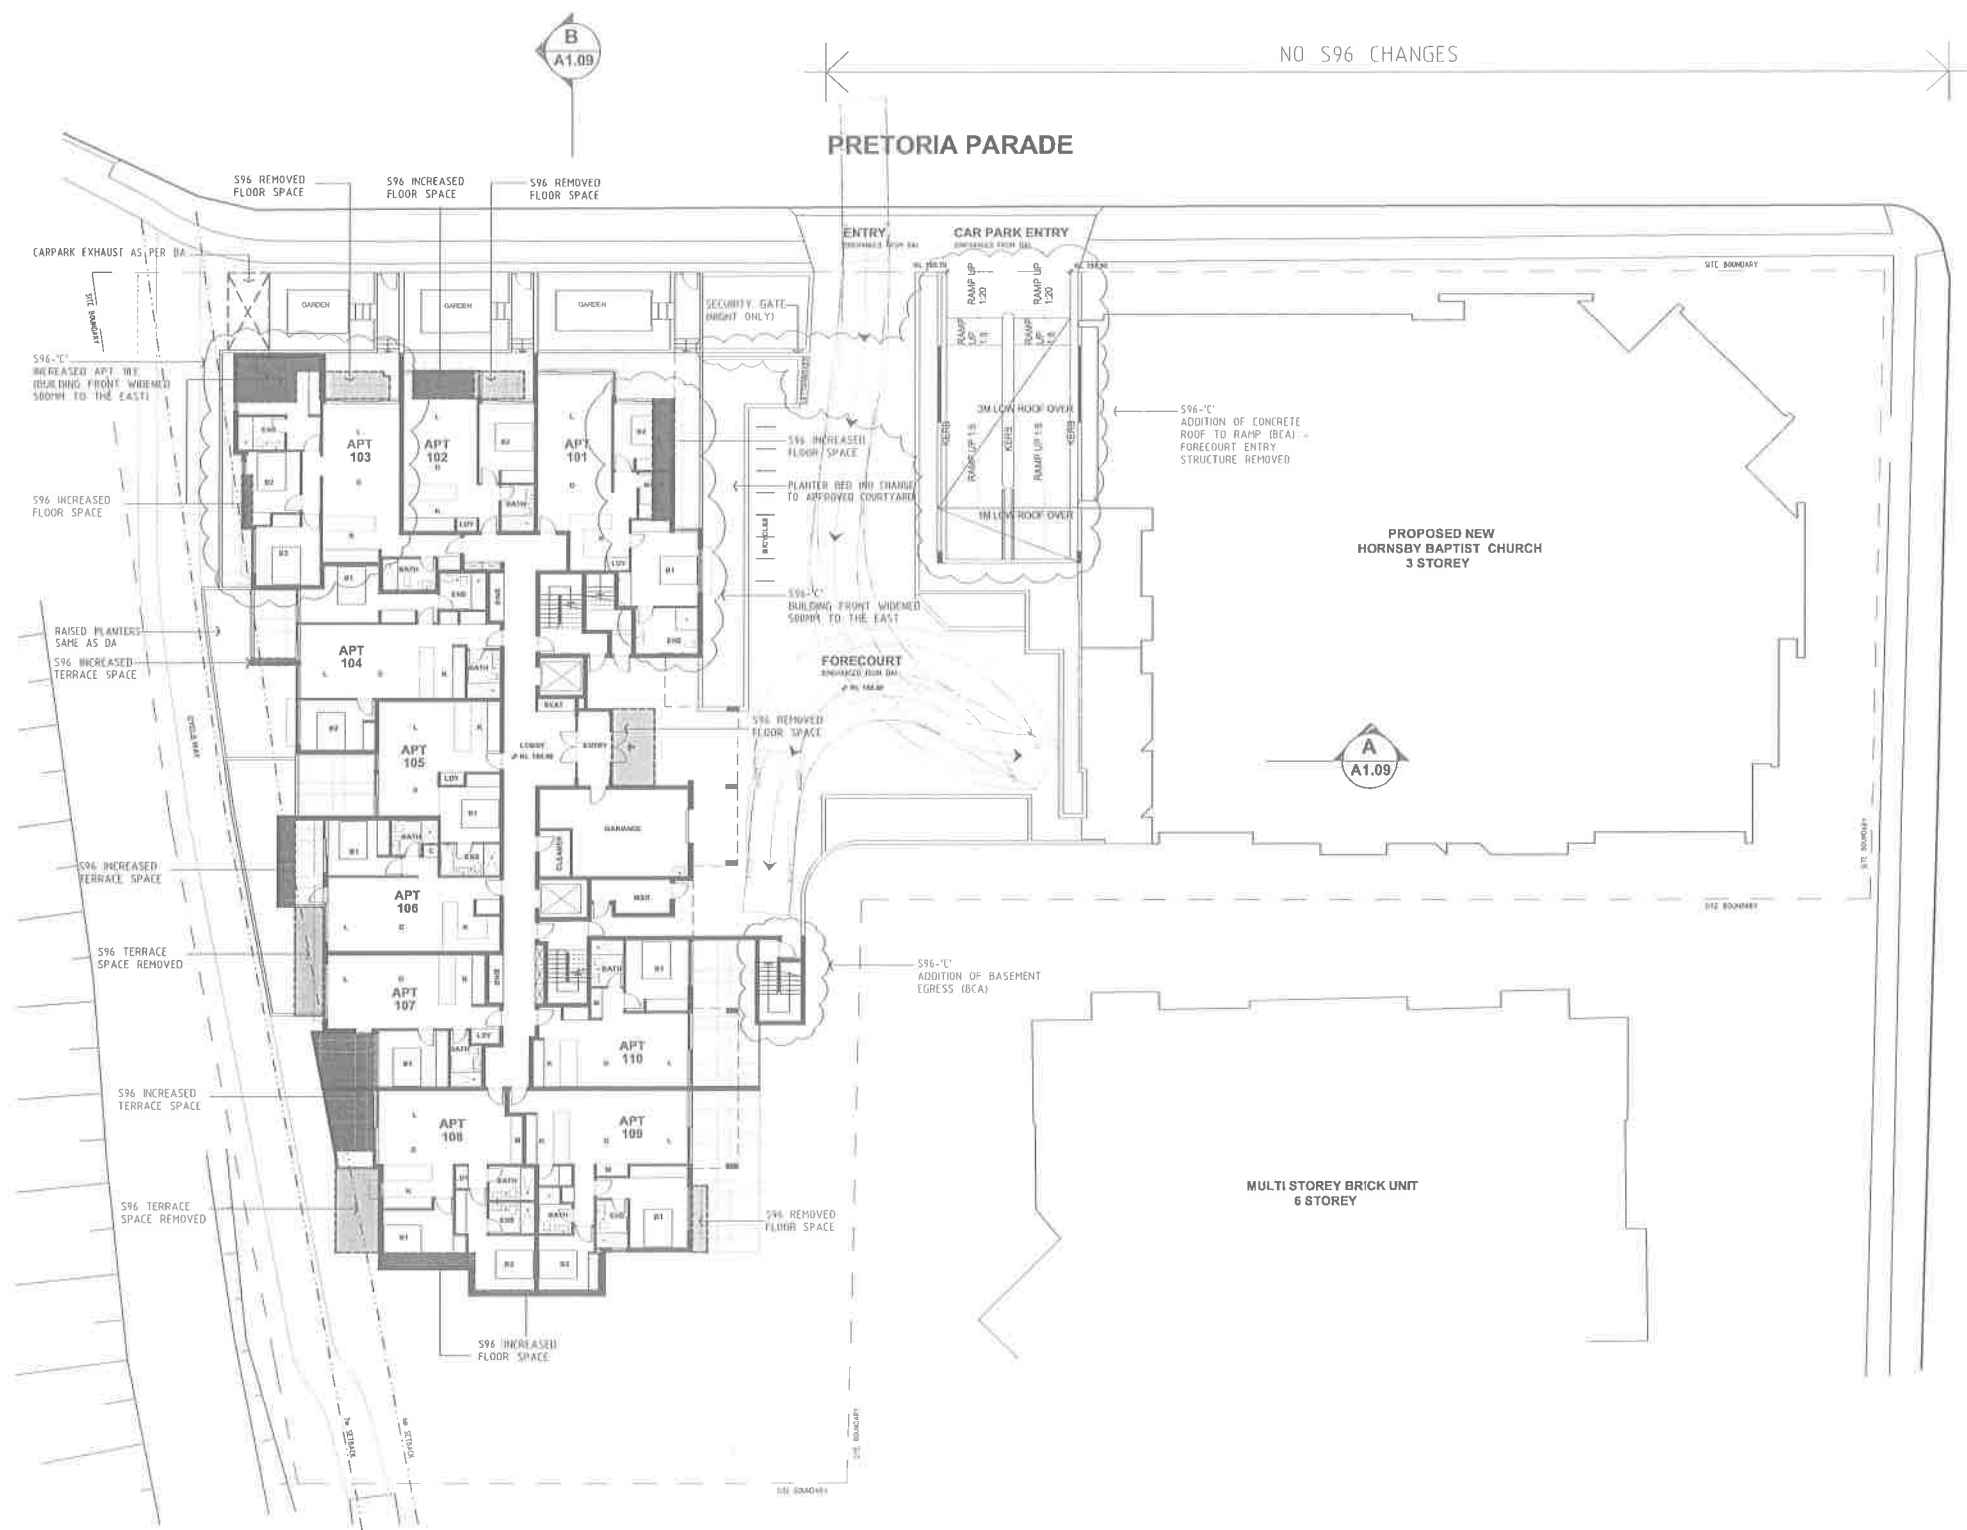

LEVEL 1 PLAN
SCALE 1:200

Energy Rating Certificate Number: 105000330

☒ Single dwelling rating: 5.4 stars

☐ Multi-unit development (suitable for rating of buildings): 25.6 MJD

☐ Multi-unit development (not suitable for rating of buildings): 10.7 MJD

Recorded dwellings confirmation: ☒ Rated with ☐ Rated without

Assessor Name/Number: Dunstan Hope VIC/BD/AV/14/1658

Assessor Signature: _____ Date: 11/09/2015

A	01/09/2015	S96 - COUNCIL REVISION
B	29/07/2015	S96 - CONSULTANT REVISION
C	15/07/2015	S96 - COUNCIL SUBMISSION

Project & Client
Proposed New Ministry Centre

Pretoria Parade & College Crescent, Hornsby NSW
Hornsby Baptist Church

Architect
NBRS+PARTNERS

Level 3, 4 Glen Street, Milsons Point NSW 2061 Austl
T: 61 2 9922 2344 F: 61 2 9922 1308
E: architects@nbsap.com.au W: www.nbsap.com.au

No.	Date	Details
Annotations		

GILES TRIBE ARCHITECTS
ARCHITECTS & URBAN PLANNERS

Level 8 262 Clarence Street SYDNEY 2000 P 61 2 9384 9903 F 61 2 9264 9908
PO Box 9291 Queen Victoria Building 1230 E giles@tribe.com.au
Giles Tribe Pty Ltd ABN 50 501 751 957
Nominated Architects Lic: McCaughey 34564 Mark O'Donoghue 54578 Susan O'Neil 54571


Project:
**HORNSBY BAPTIST CHURCH - APARTMENTS
CNR COLLEGE CRES & PRETORIA PDE**

HORNSBY

Drawing:
LEVEL 1 PLAN

Scale: 1:200 Job No: Drawing No:
15004 A1.03C

This drawing is copyright and must not be reprinted, copied or used without the consent of Giles Tribe Architects

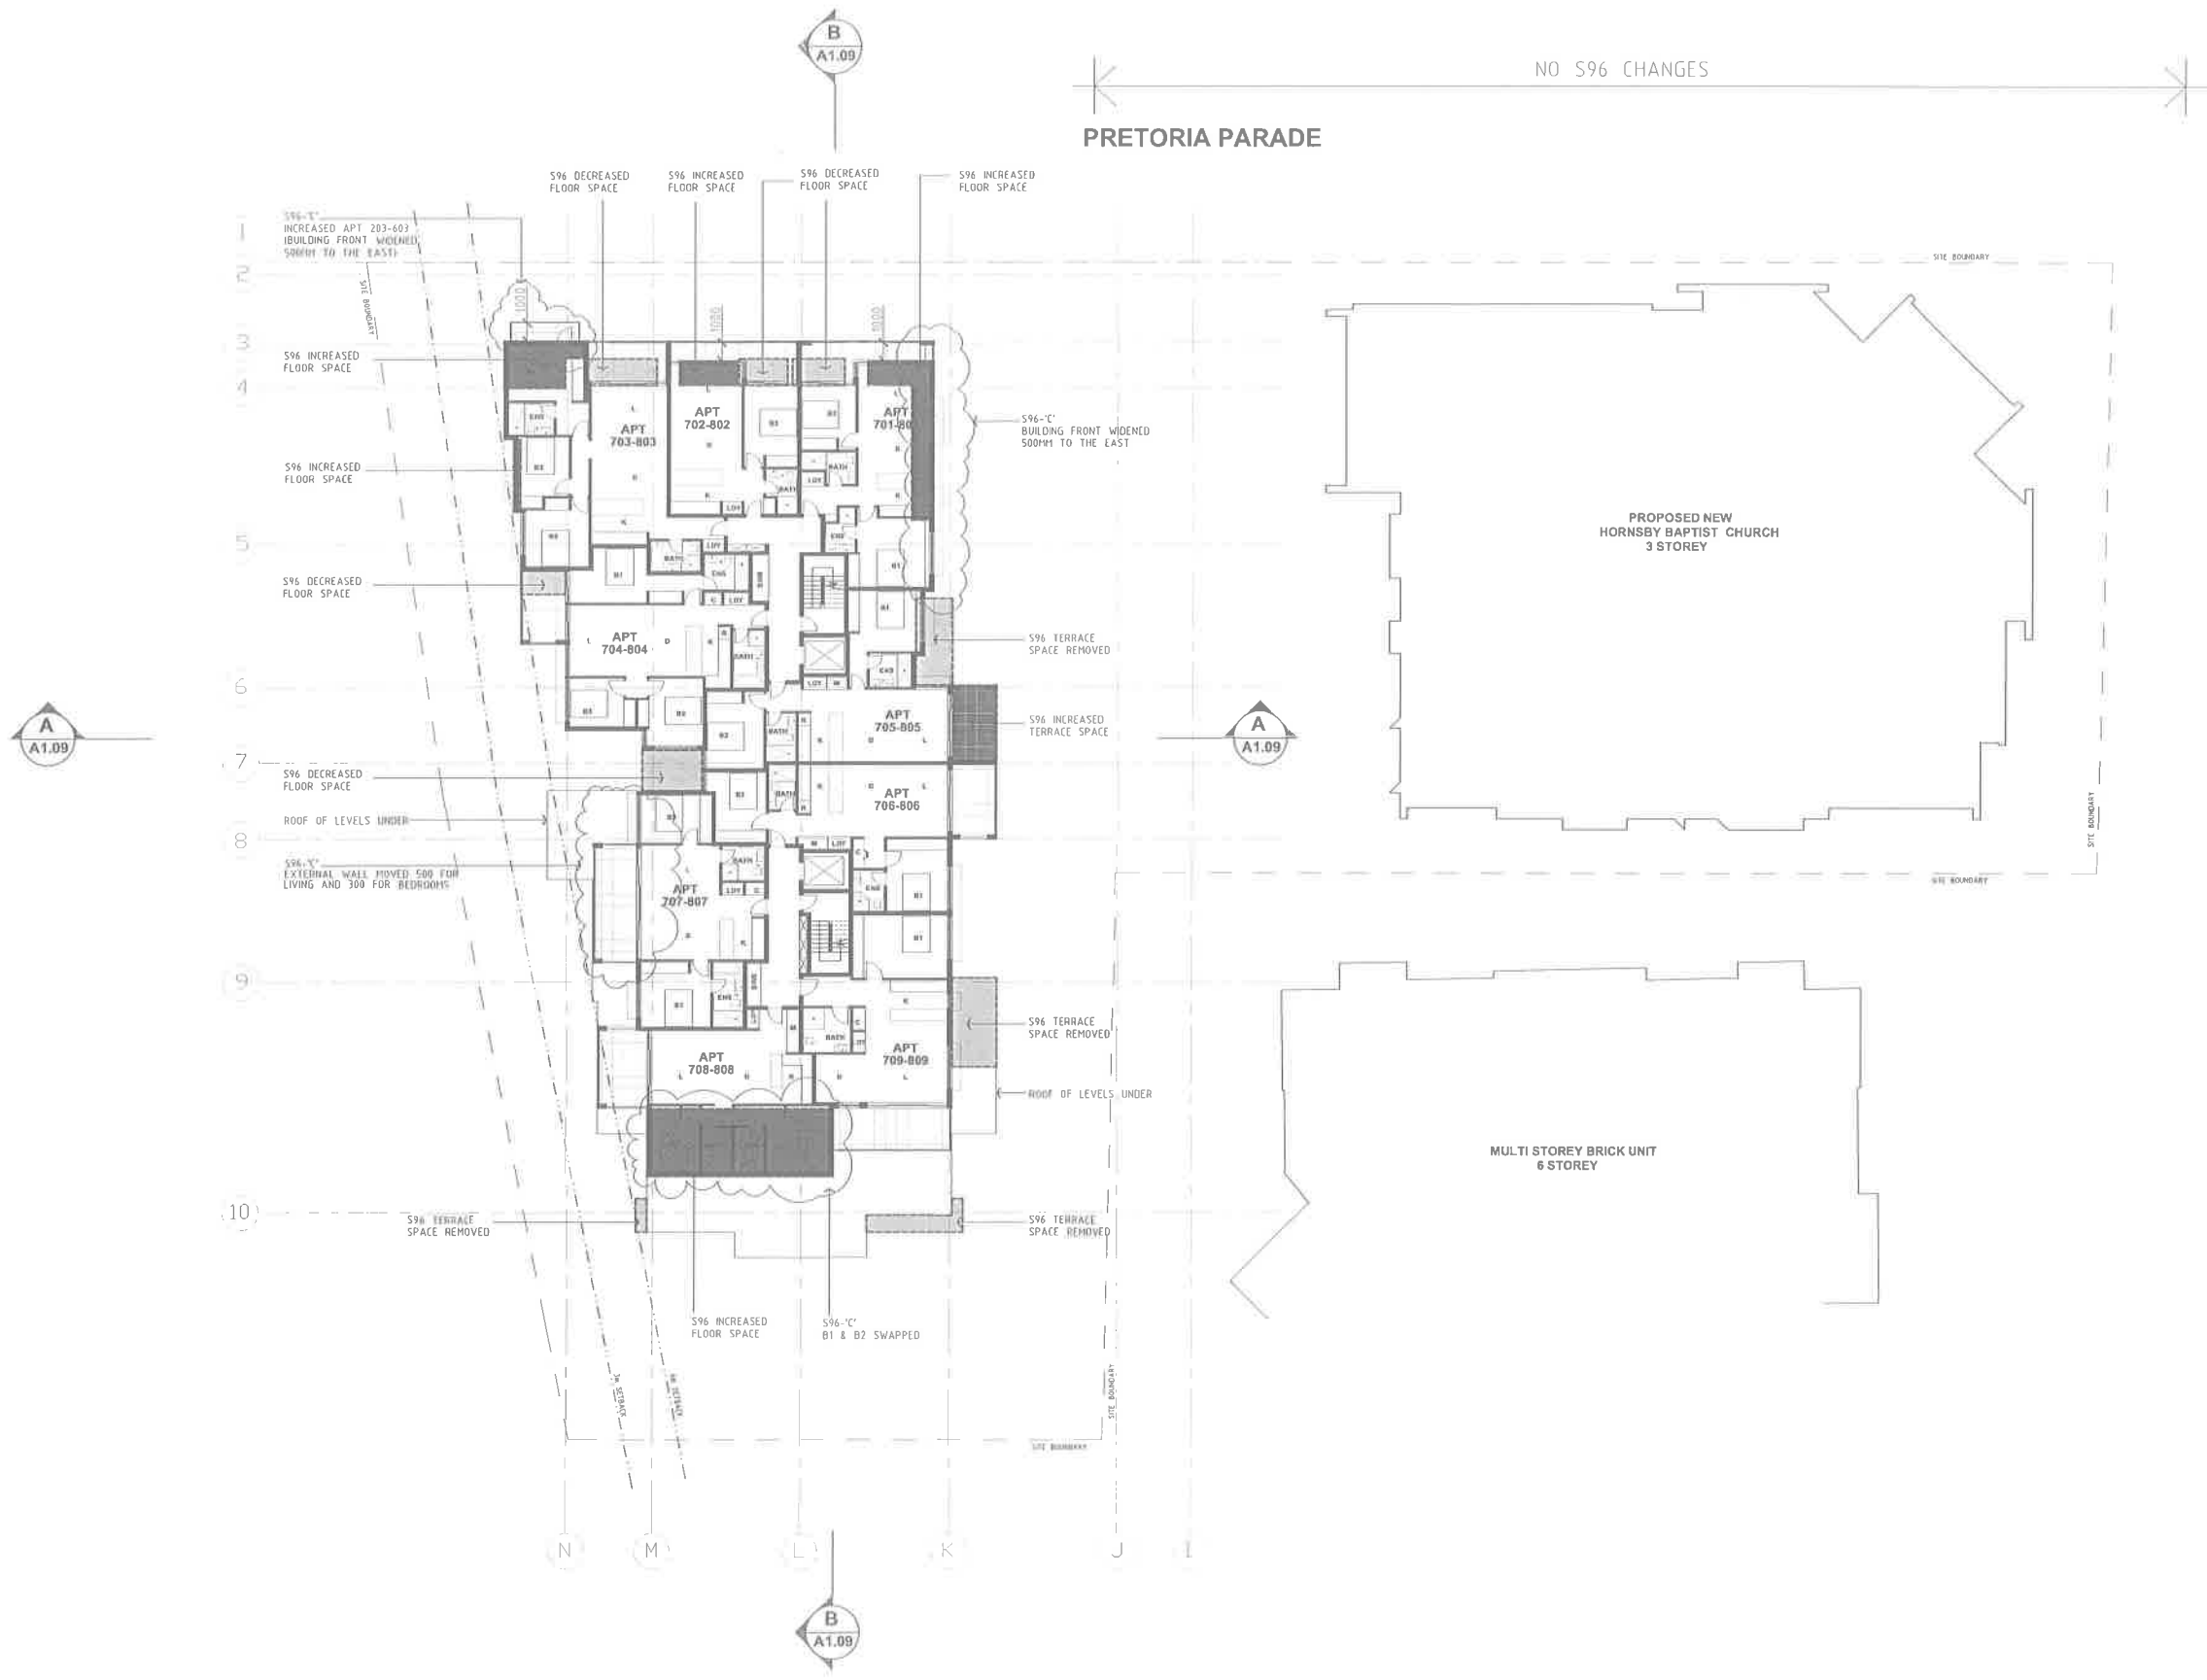

LEVEL 7-8 PLAN
SCALE 1:200

**Energy Rating**







5.4 stars

25.8 MJ/m² year

16.7 MJ/m² year

C	01.09.2015	S96 - COUNCIL REVISION
B	29.07.2015	S96 - CONSULTANT REVISION
A	15.07.2015	S96 - COUNCIL SUBMISSION

Project & Client
Proposed New Ministry Centre

Pretoria Parade & College Crescent, Hornsby NSW

Hornsby Baptist Church

Architect
NBS+PARTNERS

Level 3, 4 Glen Street, Milsons Point, NSW 2061 Australia
T: 61 2 9922 2344 F: 61 2 9922 1308
E: architects@nbsap.com.au W: www.nbsap.com.au

No

Date

Details

Amendments

GILES TRIBE ARCHITECTS
ARCHITECTS & URBAN PLANNERS

Level 8 263 Clarence Street SYDNEY 2000
PO Box 0291 Queen Victoria Building 1230
Giles Tribe Pty Ltd


Project:
HORNSBY BAPTIST CHURCH - APARTMENTS
CNR COLLEGE CRES & PRETORIA PDE

HORNSBY

Drawing:
LEVEL 7-8 PLAN




Scale: 1:200 Job No: Drawing No:

Date: 02/07/2015


15004 A1.05C

Drawn:


This drawing is copyright and must not be reproduced, copied or used without the express written permission of the Architects

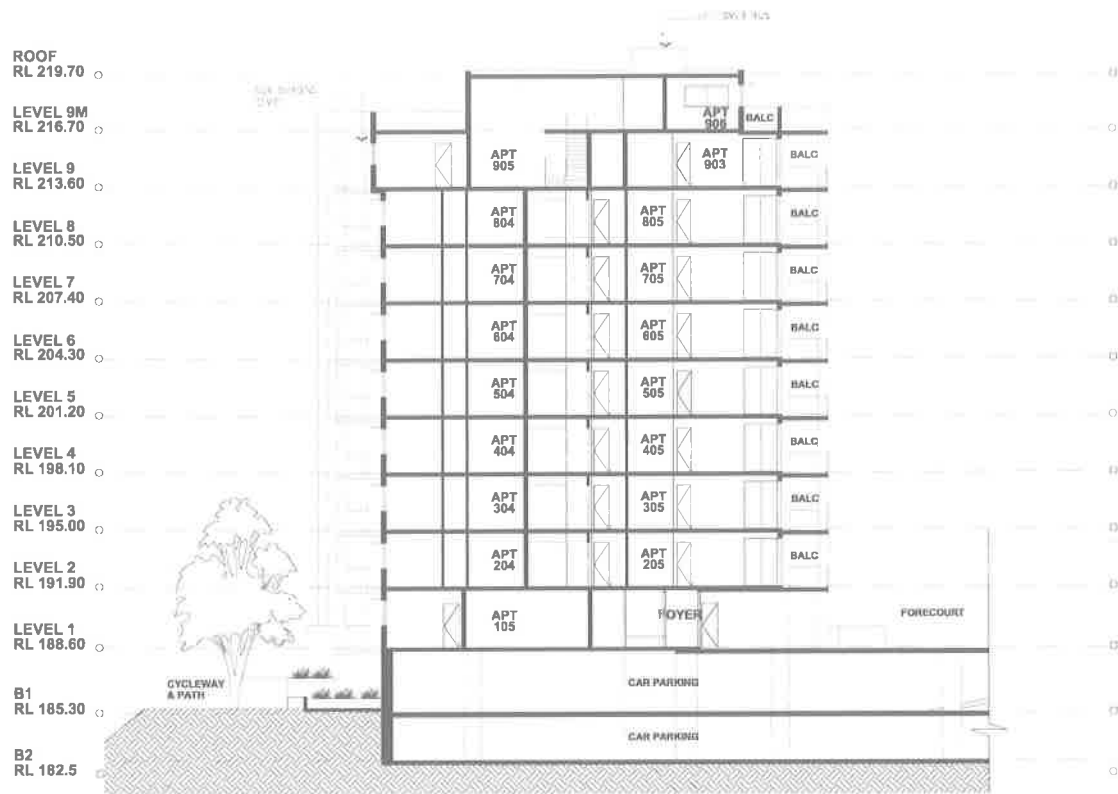

SECTION A-A

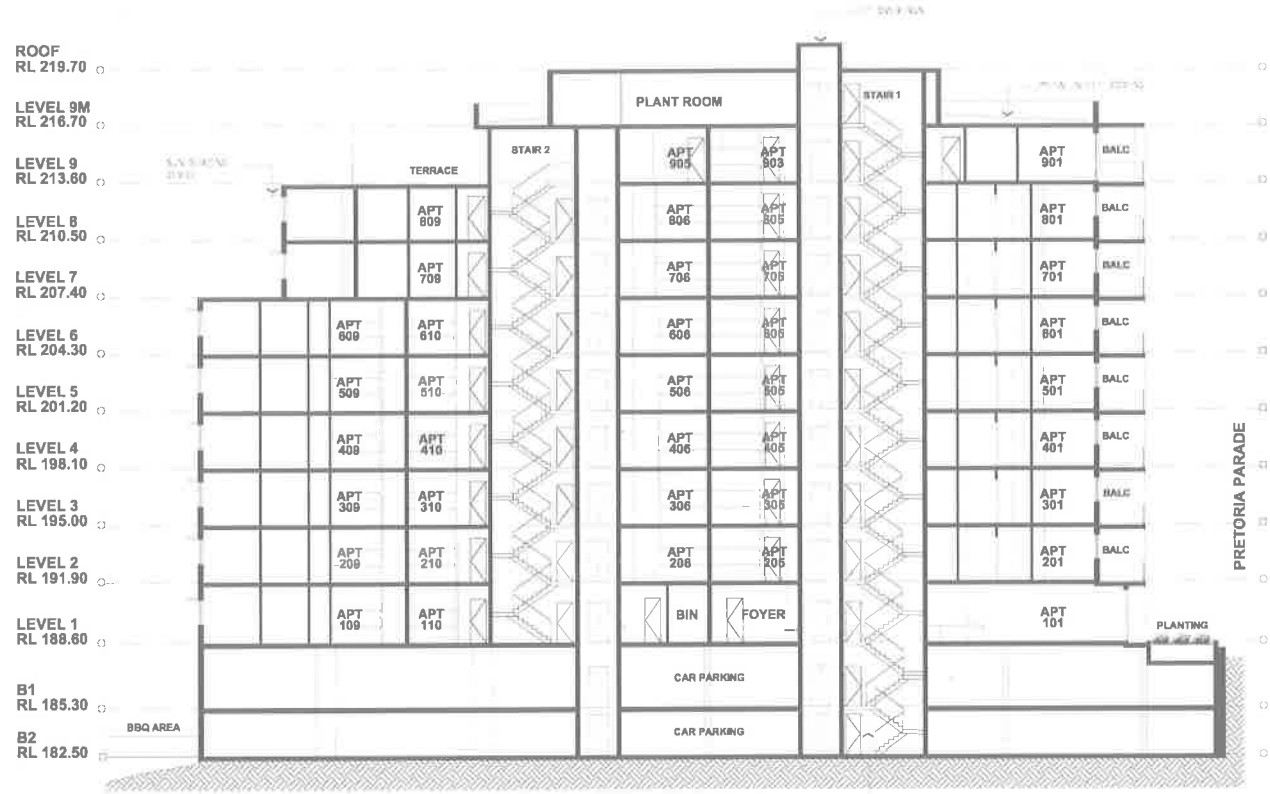

SECTION B-B

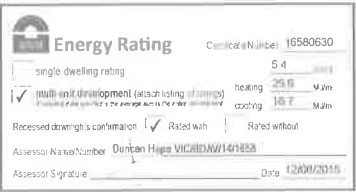

27/07/2015	SS	DESIGN REVIEW
27/07/2015	SS	DESIGN SUBMISSION

Project & Client
Proposed New Ministry Centre

Pretoria Parade & Collage Crescent, Hornsby NSW

Hornsby Baptist Church

Architect
NBRS+PARTNERS

Level 3, 4 Glen Street, Milsons Point, NSW 2061 Australia
T: 61 2 9922 2344 F: 61 2 9922 1308
E: architects@nbrsap.com.au W: www.nbrsap.com.au

No	Date	Details
Amendments		

GILES TRIBE ARCHITECTS
ARCHITECTS & URBAN PLANNERS

Level 8 263 Clarence Street, SYDNEY 2000 P 61 2 9264 5005 F 61 2 9264 9958
PO Box 0291 Queen Victoria Building 1230 E gtr@tribe.com.au
Giles Tribe Pty Ltd ABN 50 301 263 547

Project
HORNSBY BAPTIST CHURCH - APARTMENTS
CNR COLLEGE CRES & PRETORIA PDE

HORNSBY

Drawing:

SECTIONS

Scale:	1:200	Job No	Drawing No
Date:	17/07/2015		15004 A1.09B
Drawn:	SS		

This drawing is copyright and must not be retained, copied or used without the consent of Giles Tribe Architects