


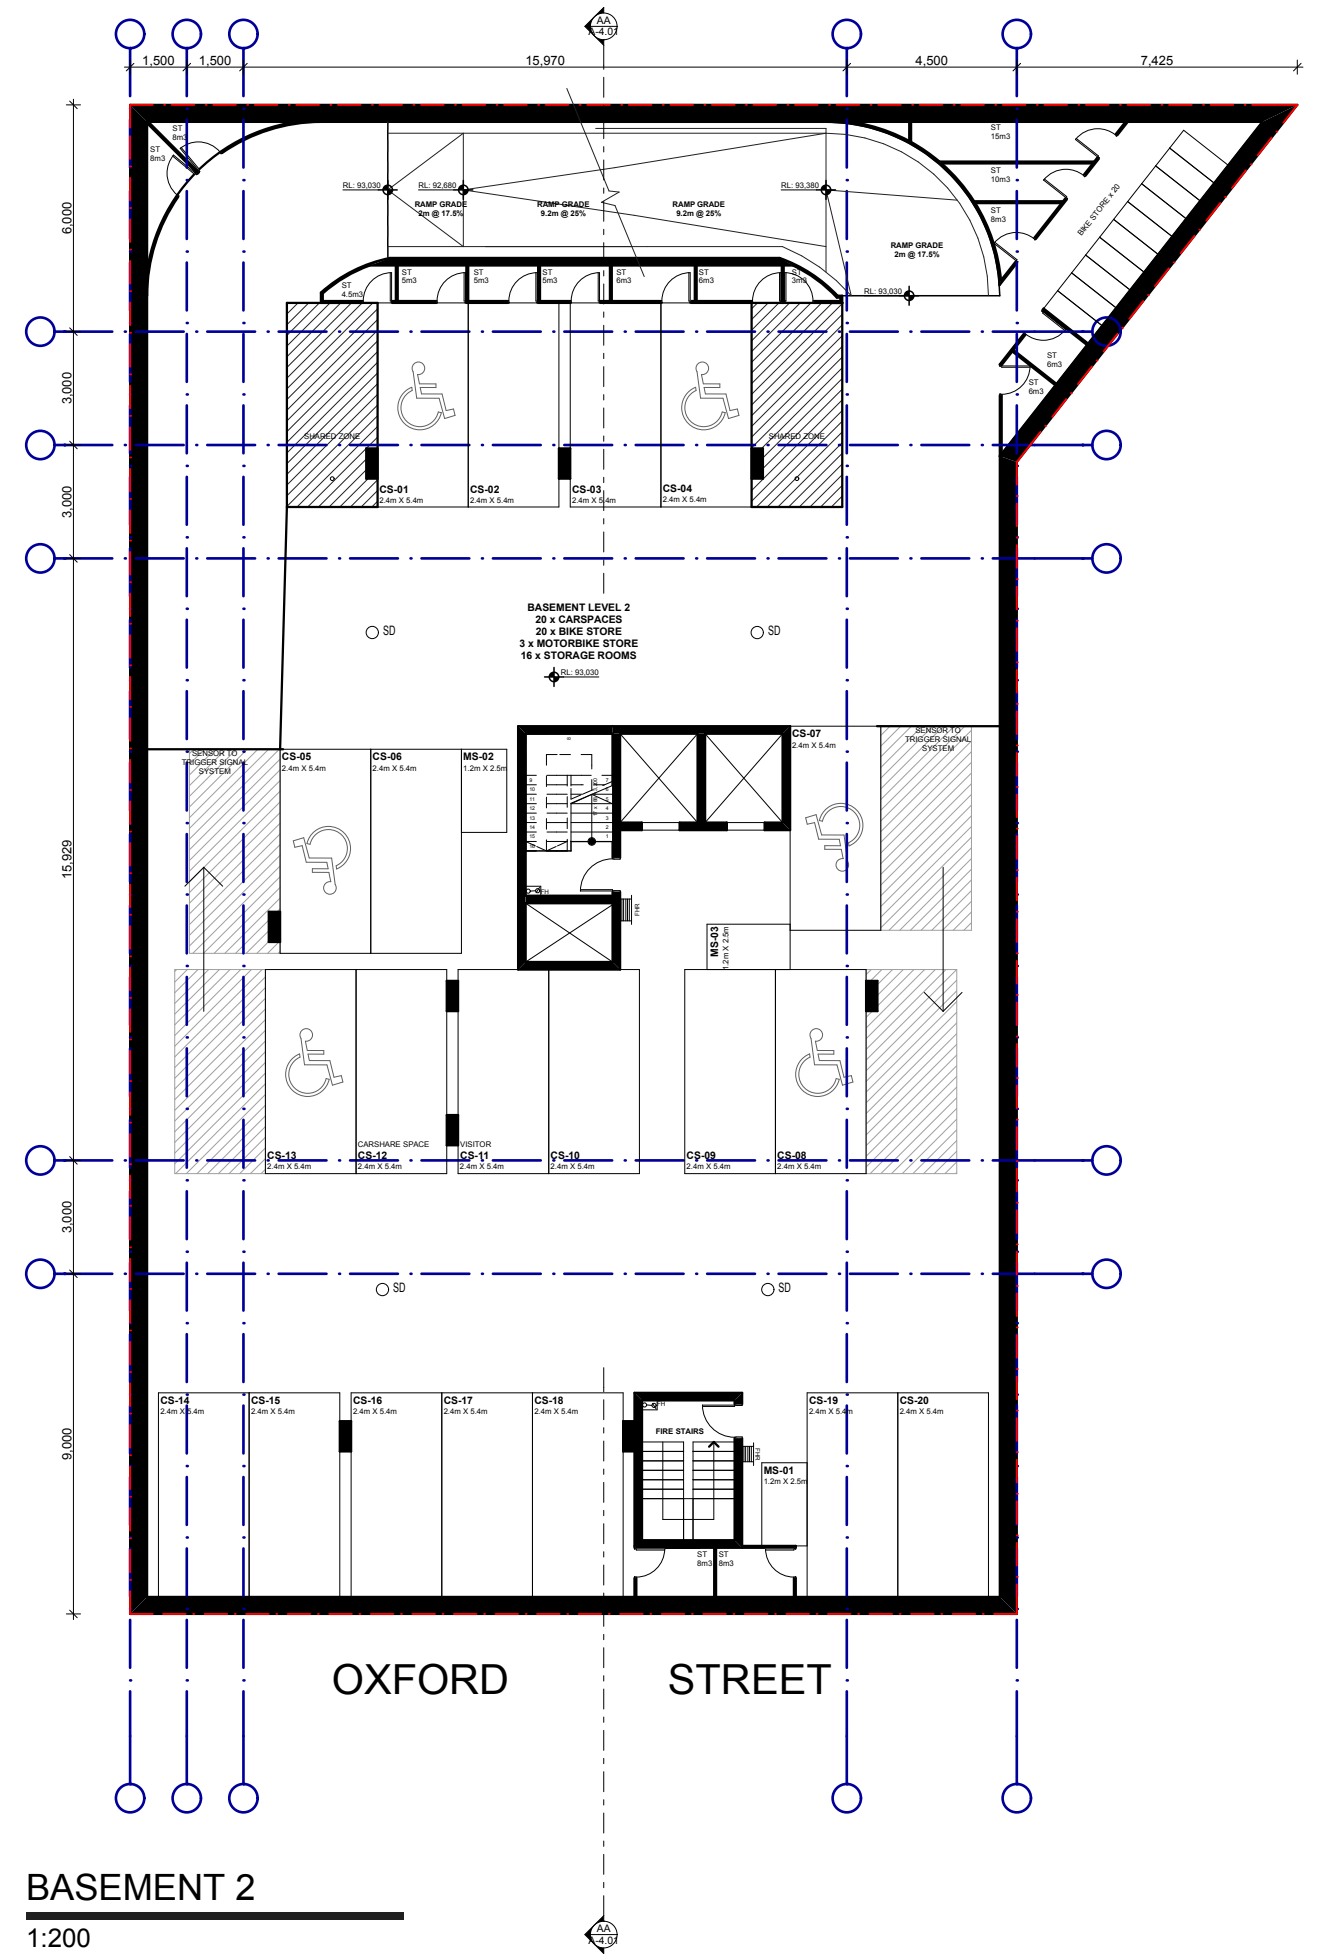
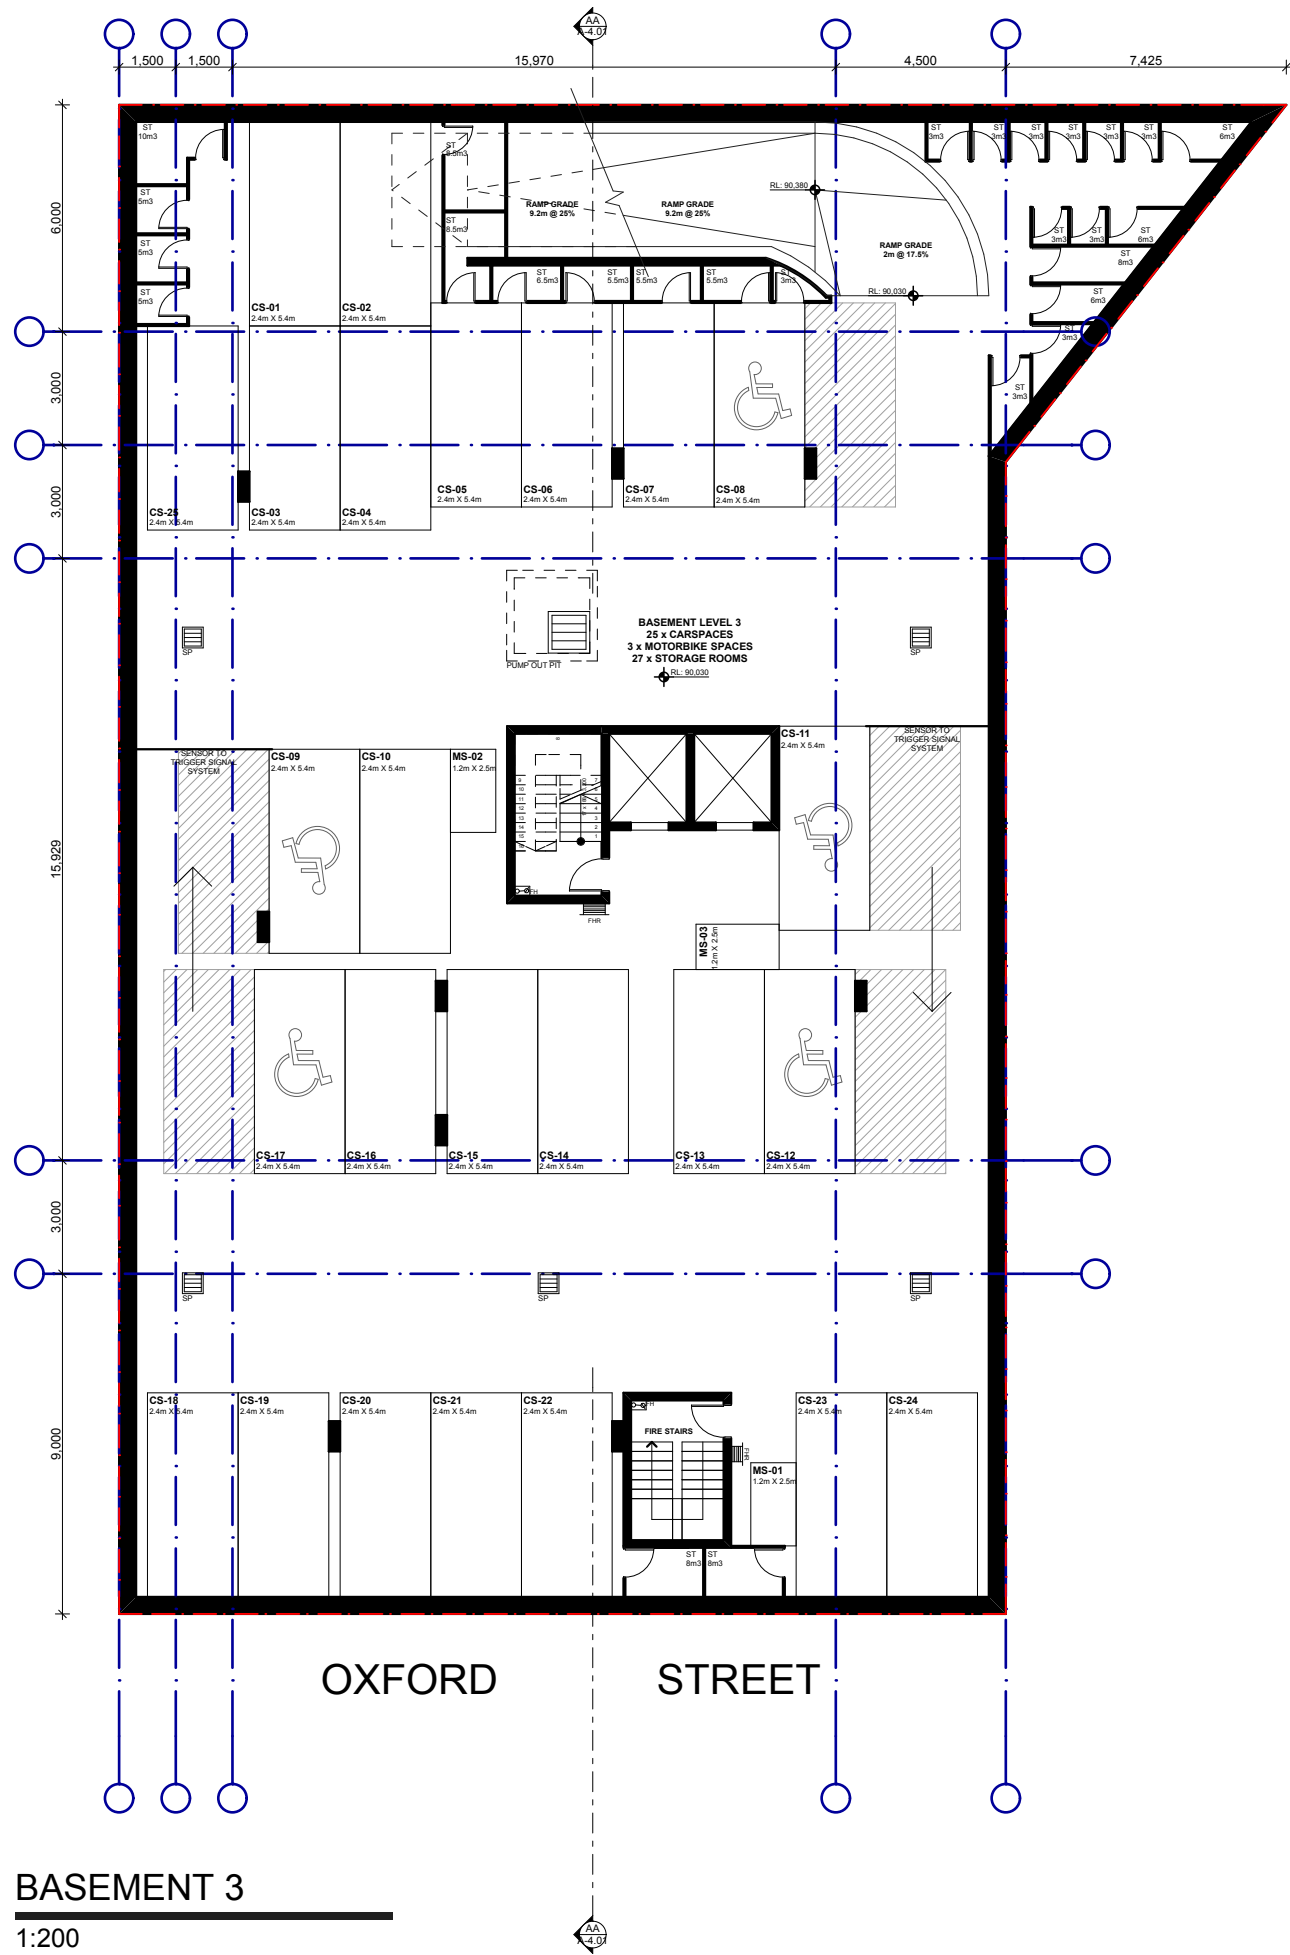


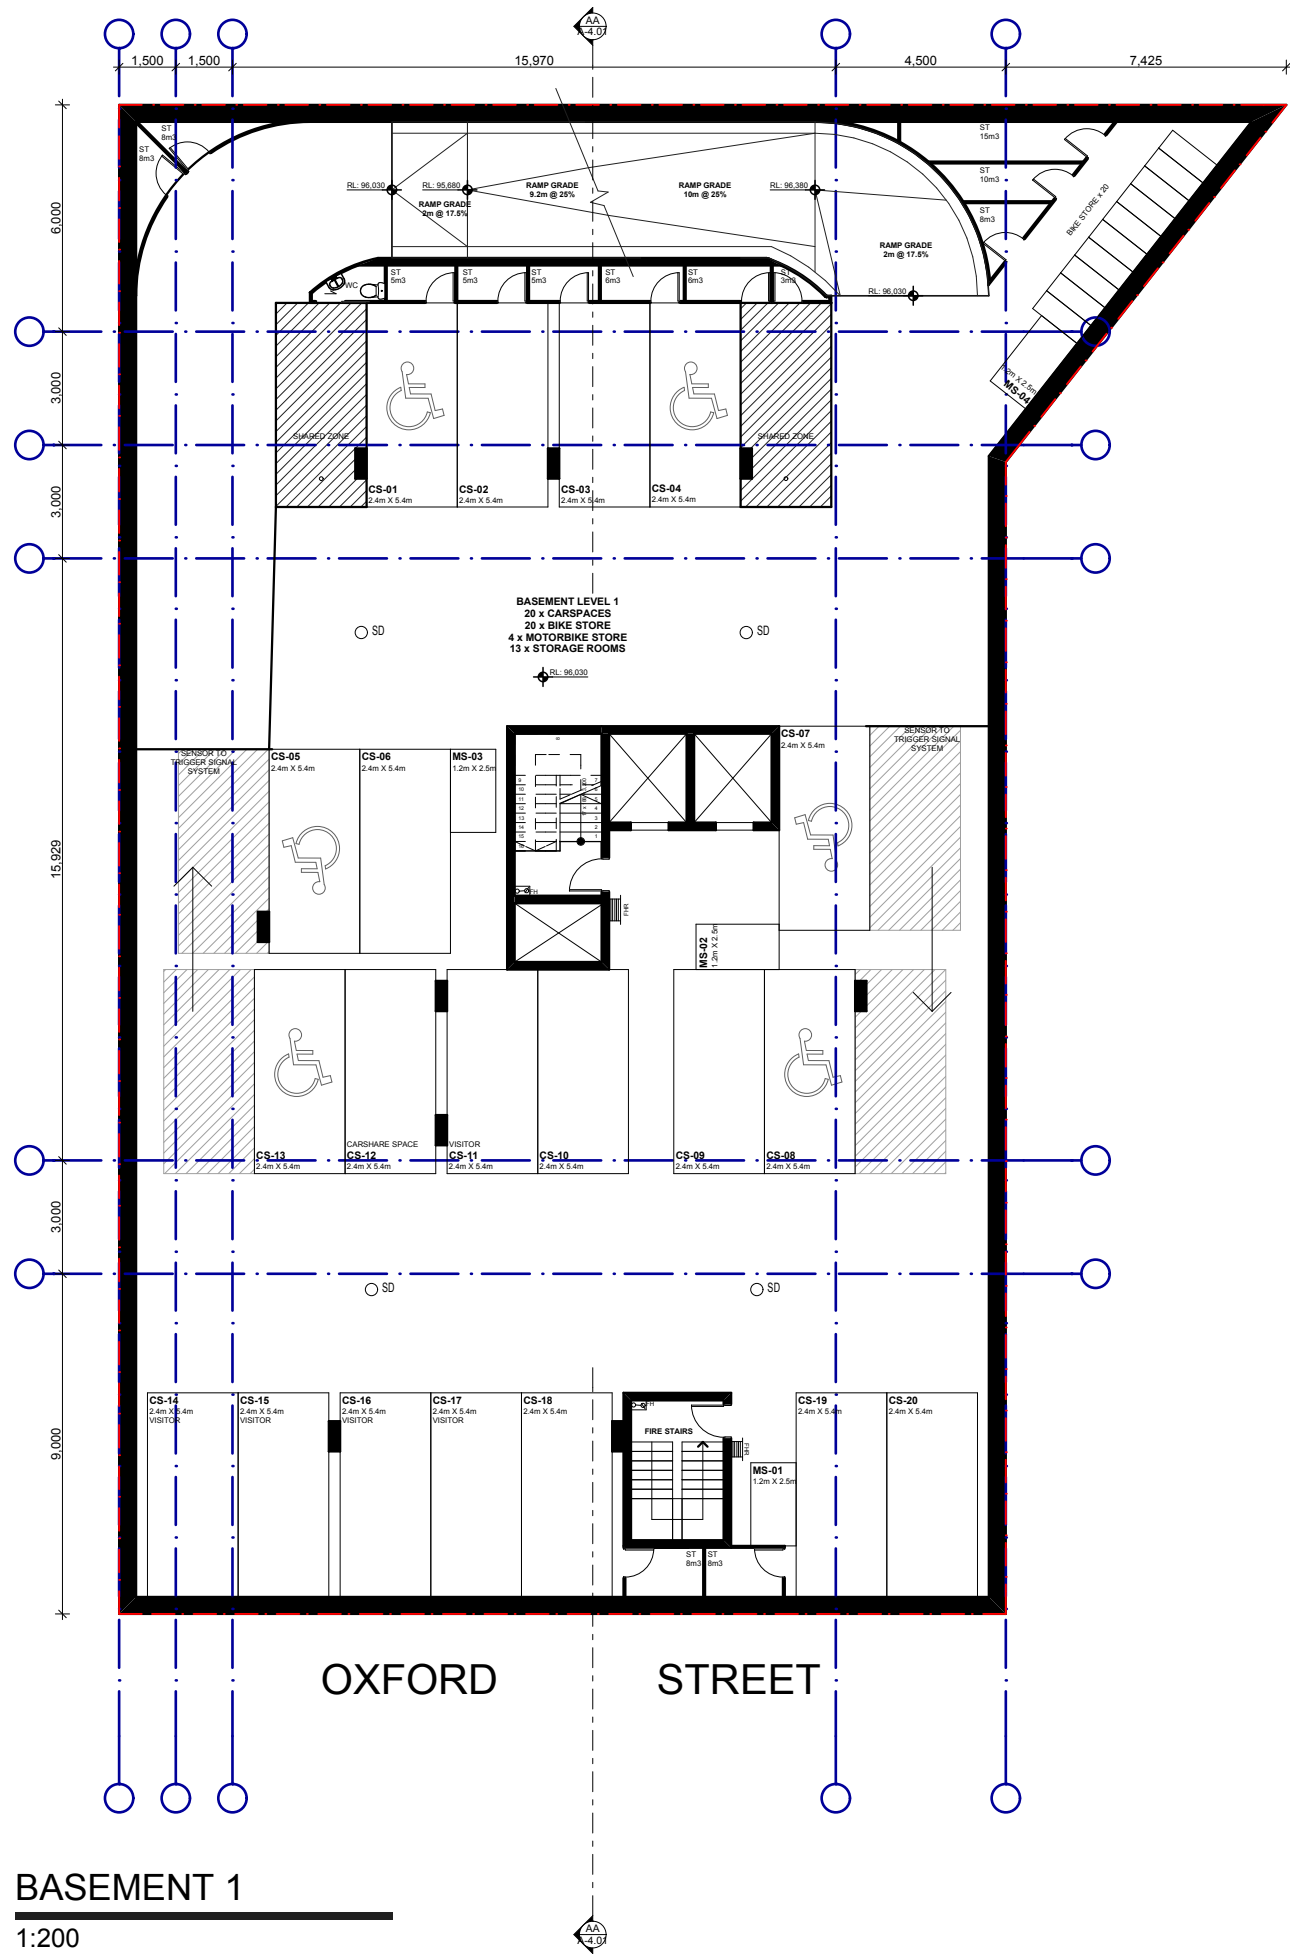


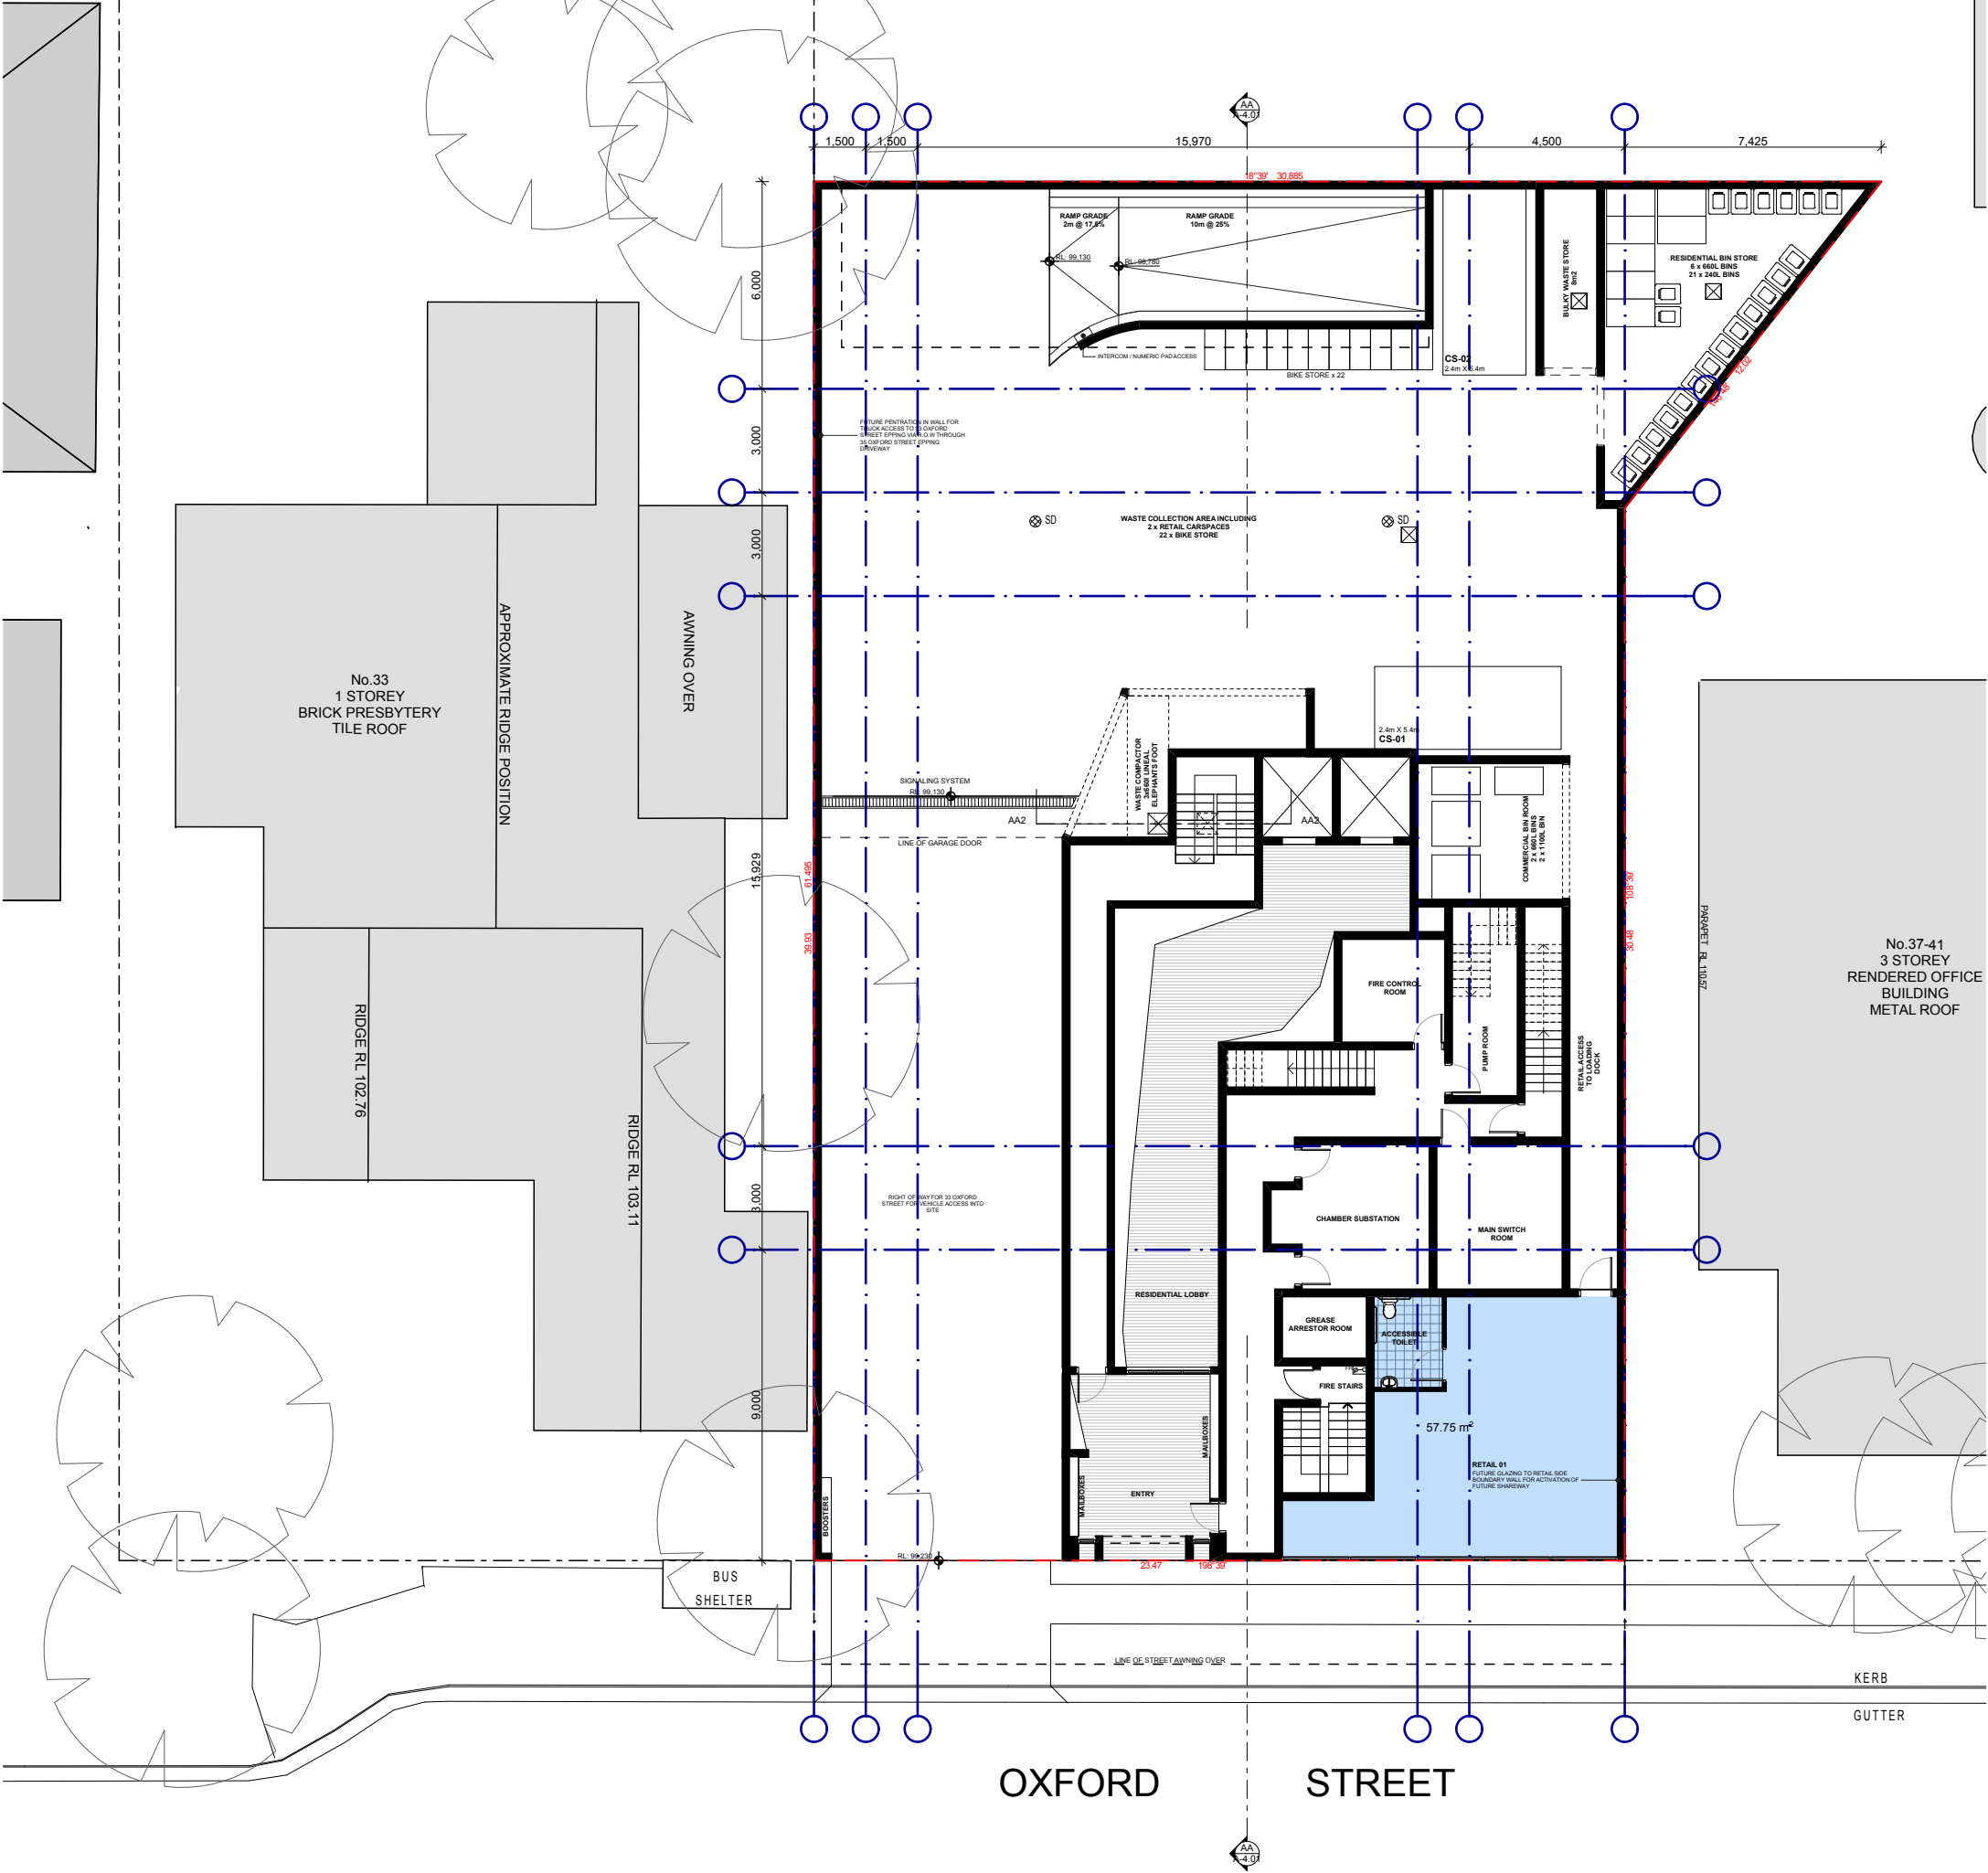



BASEMENT 1


1:200

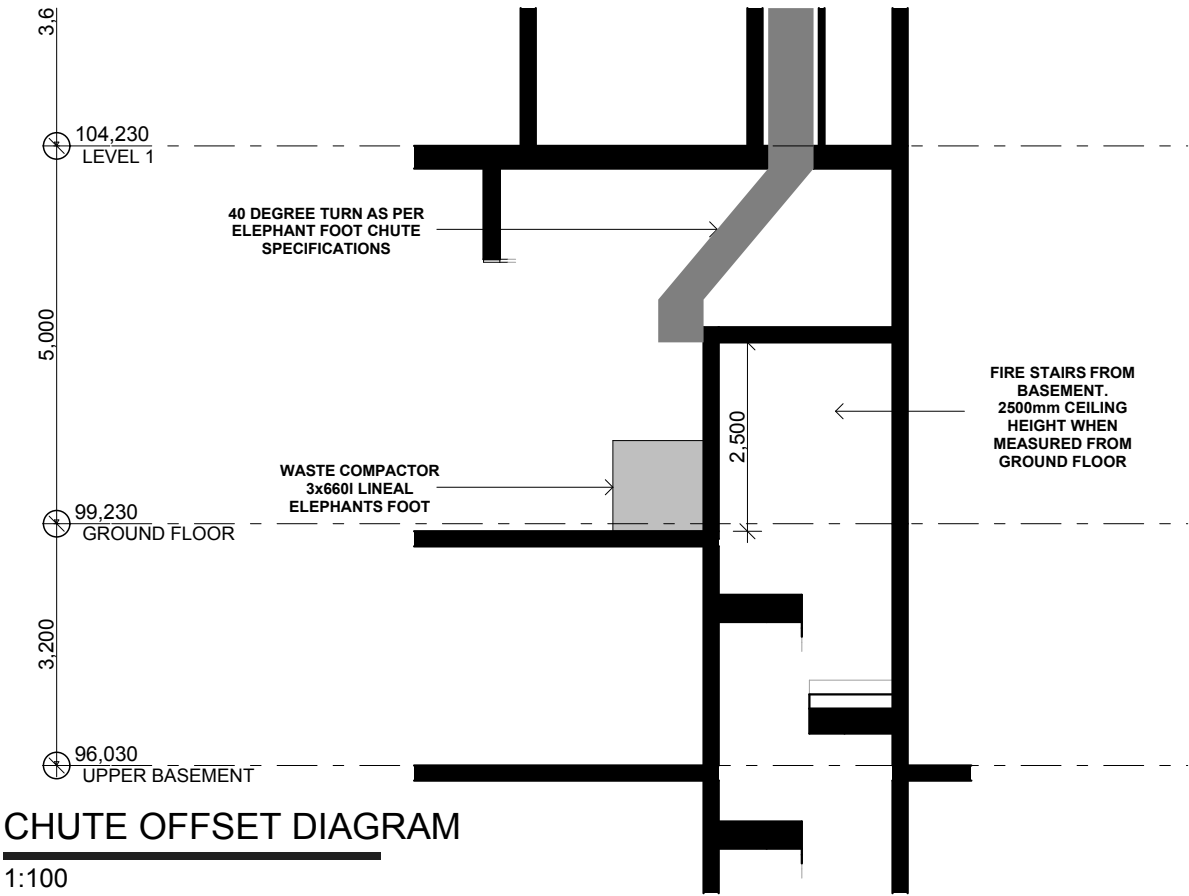

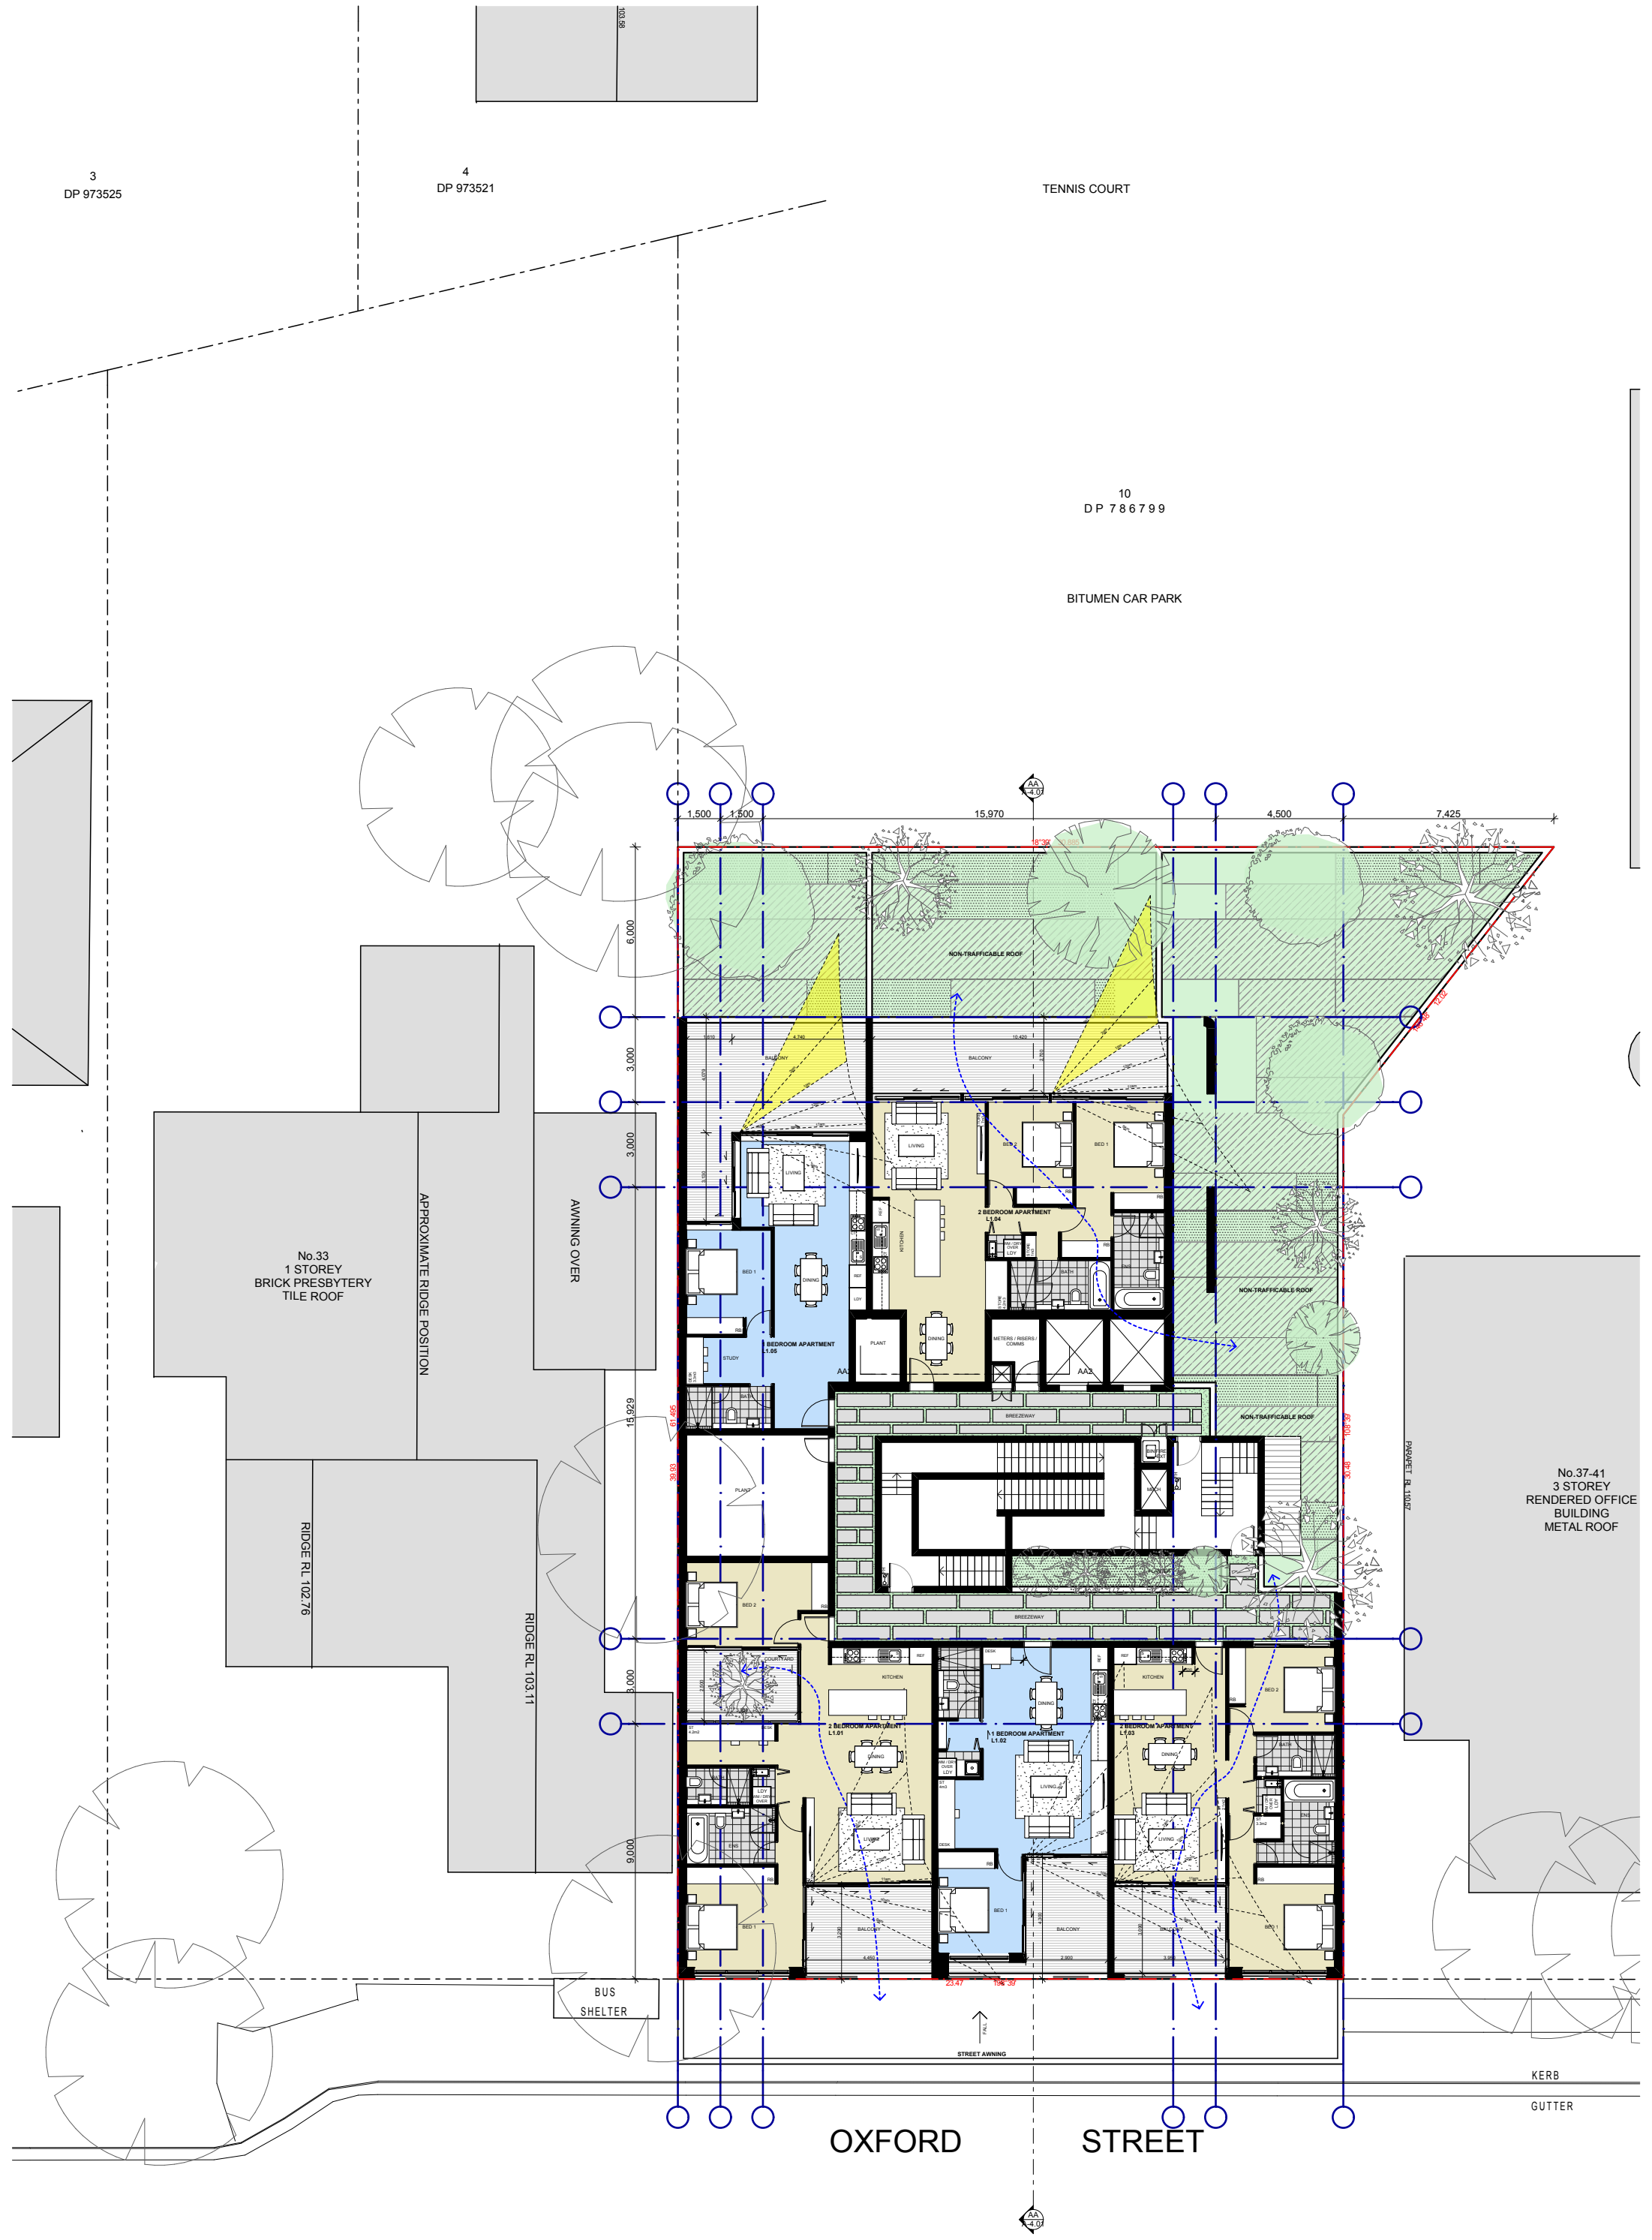

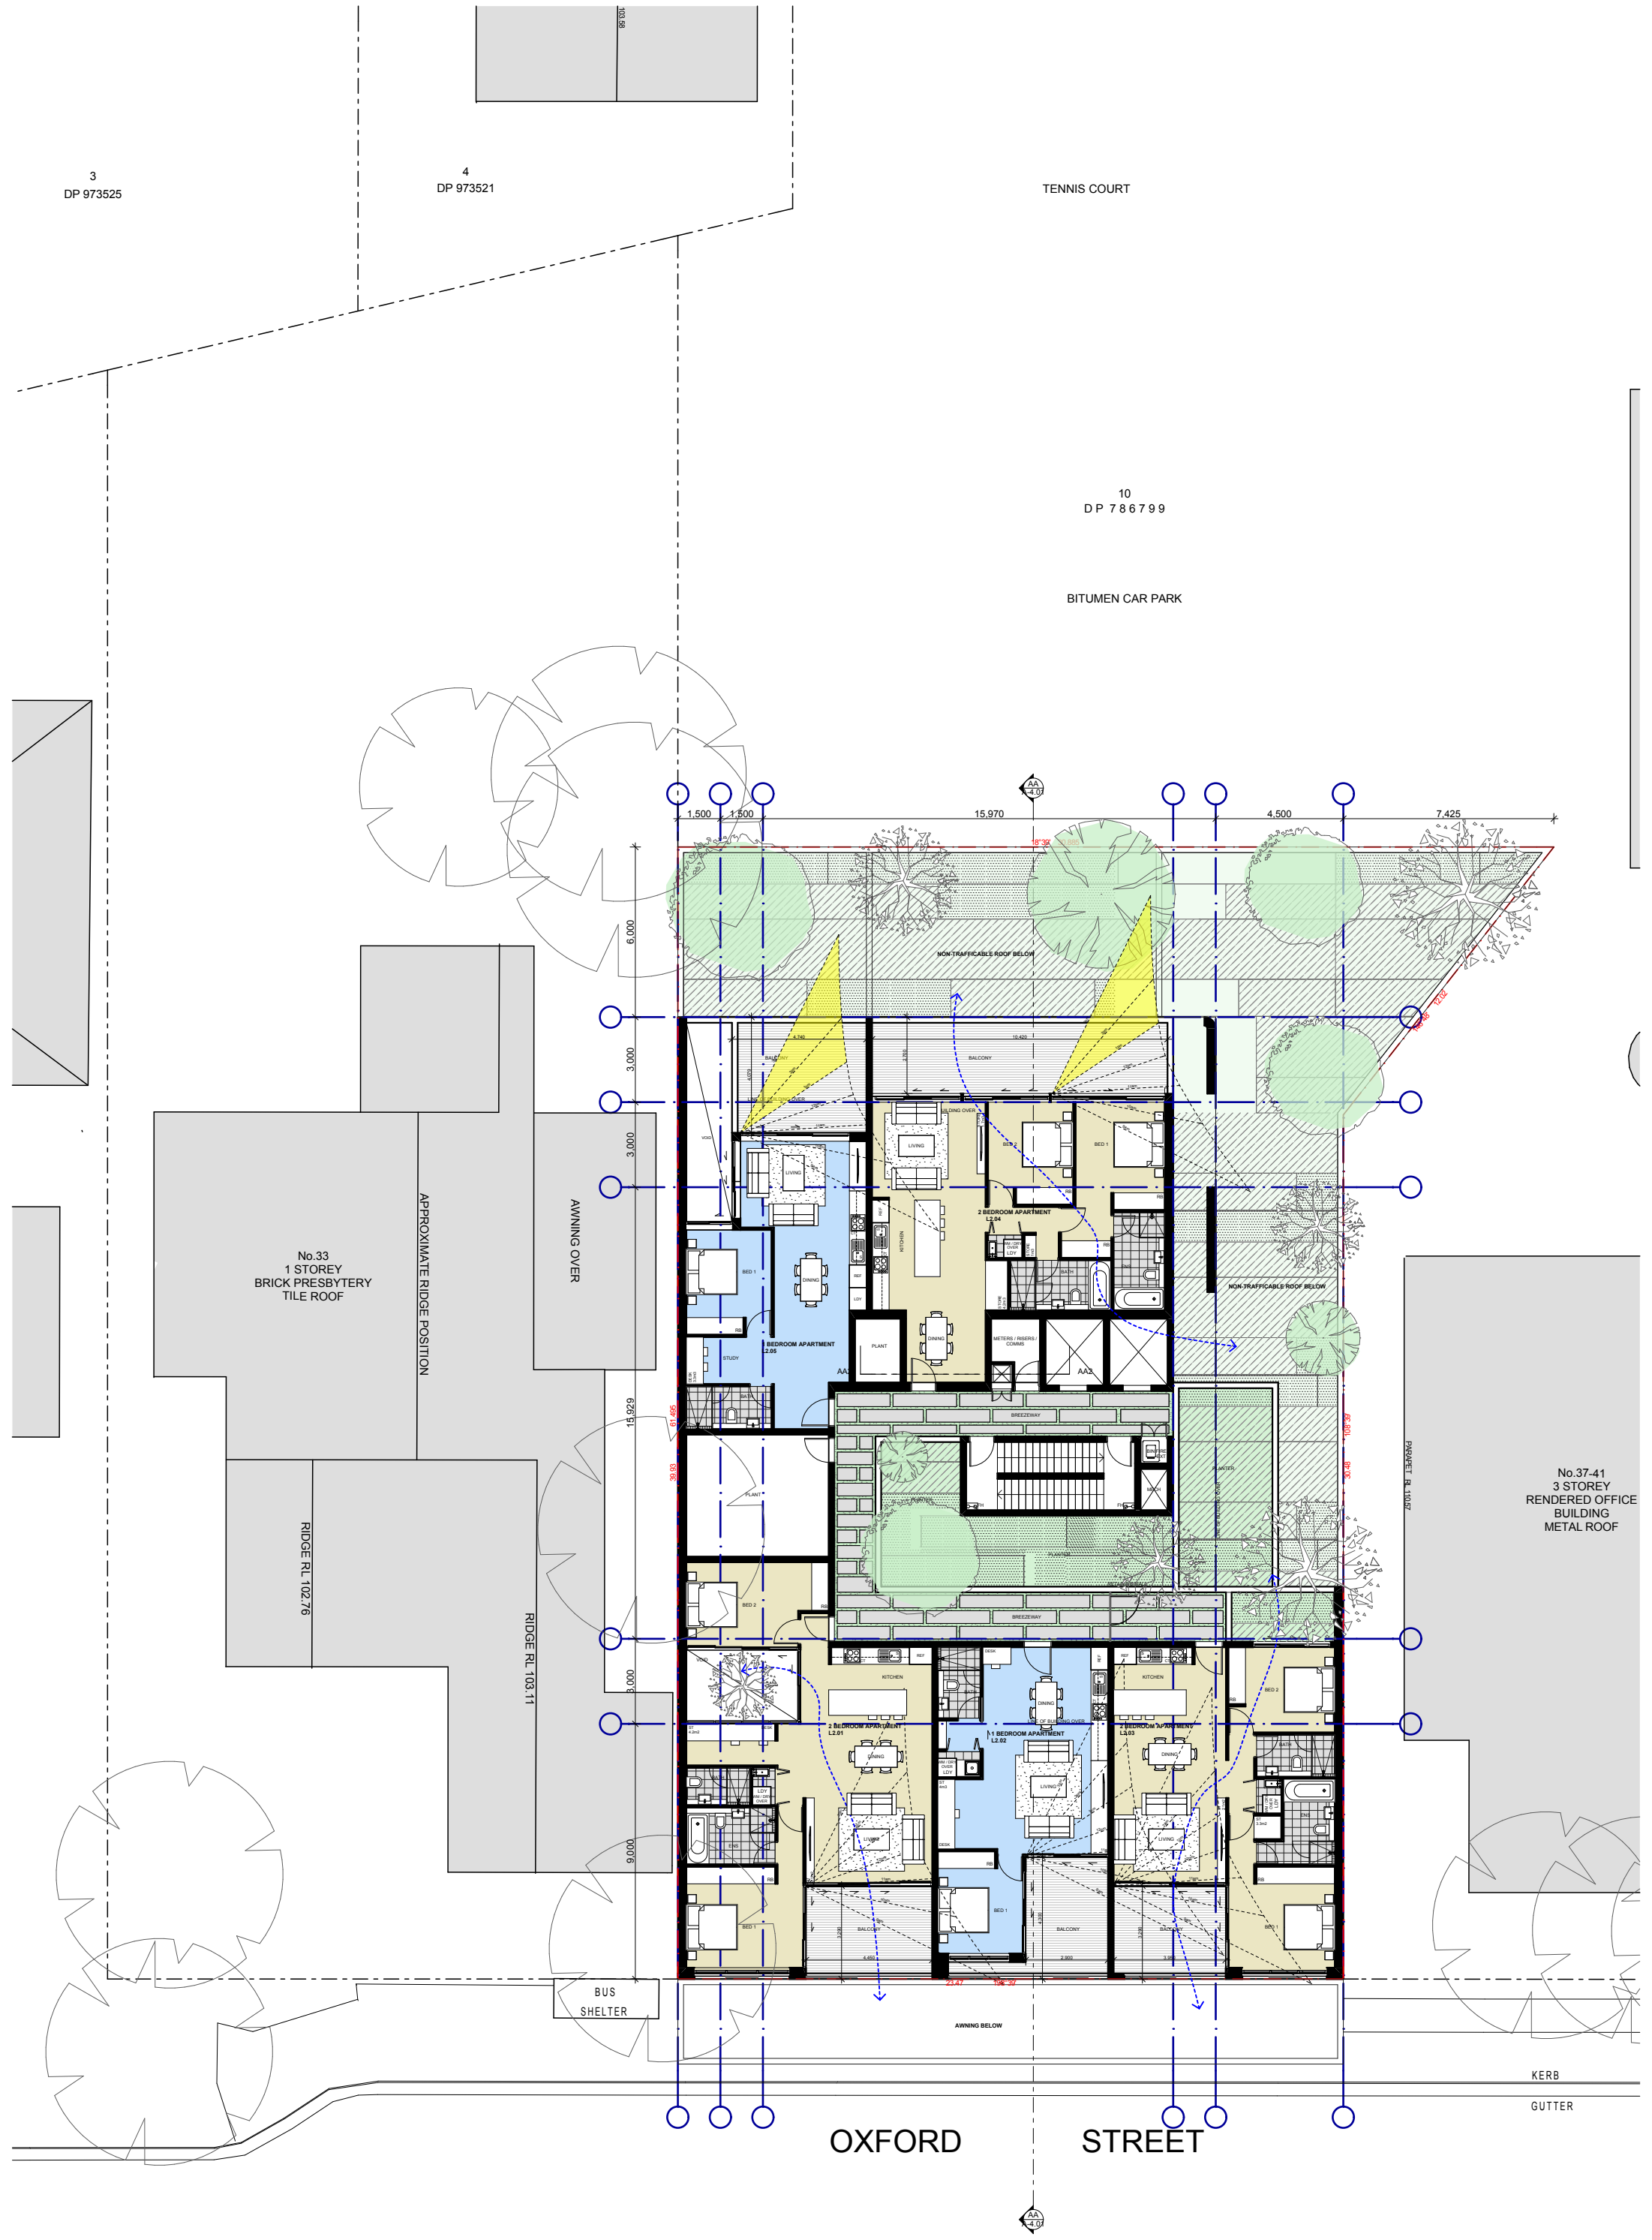


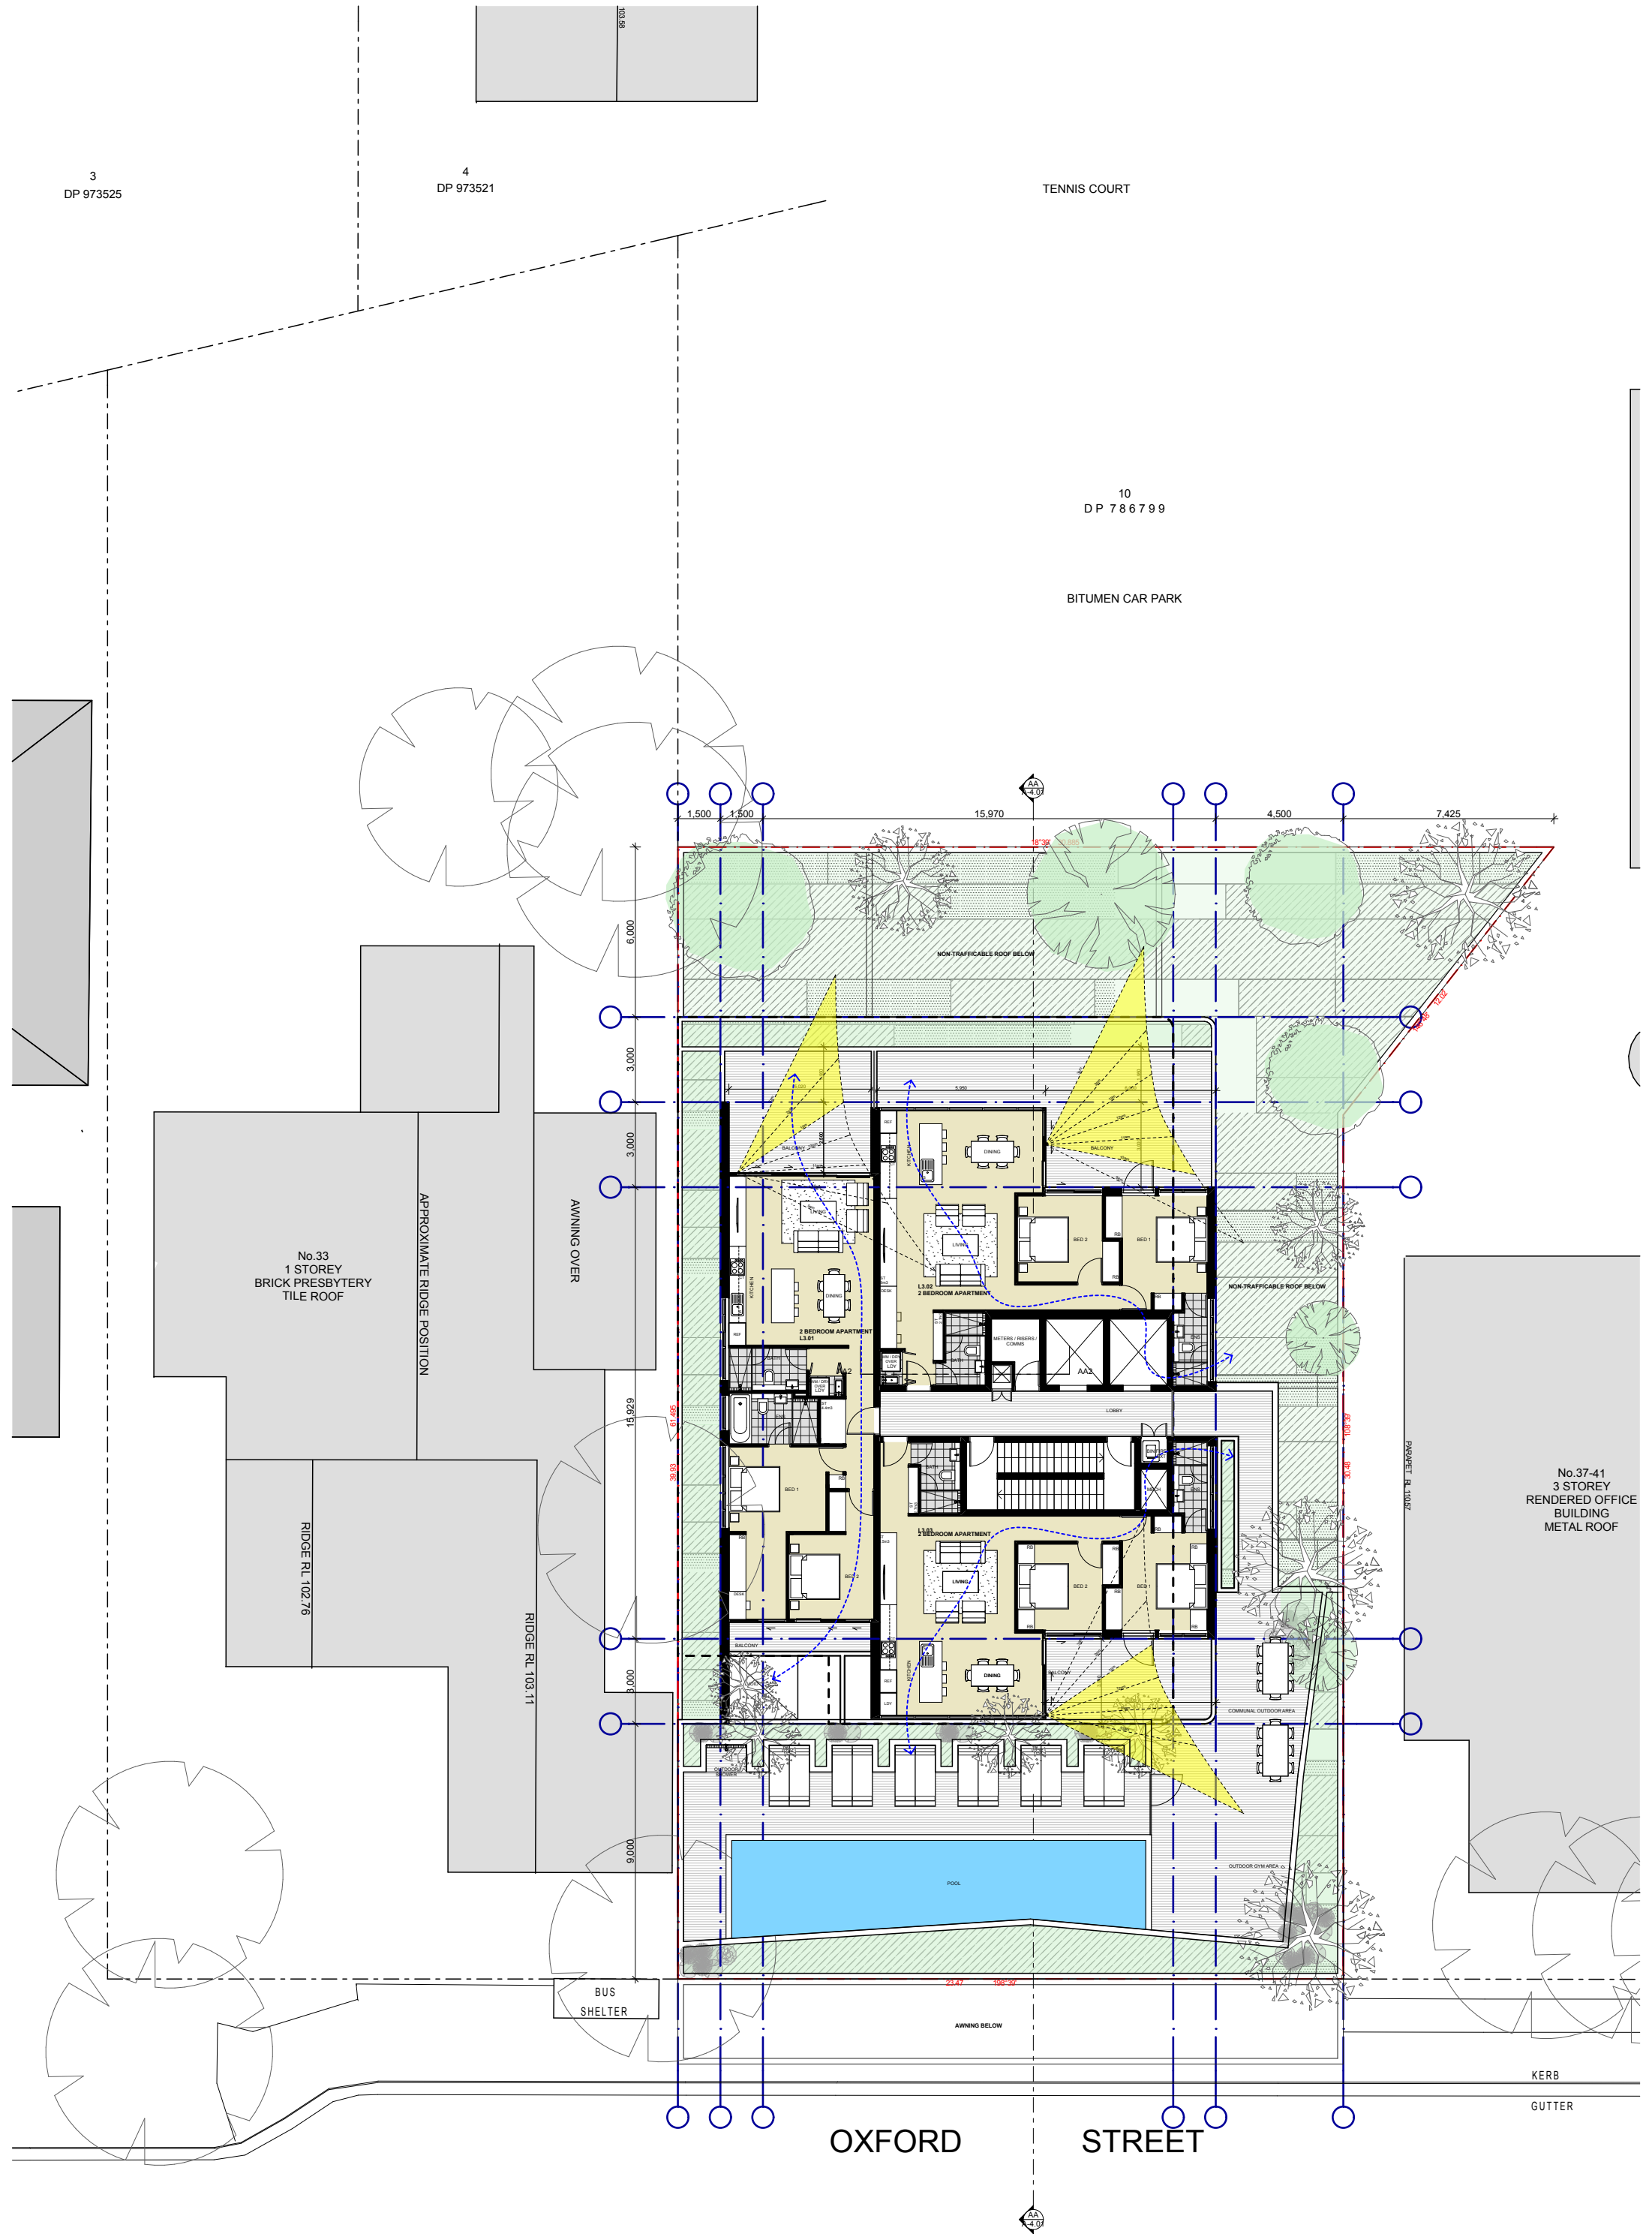


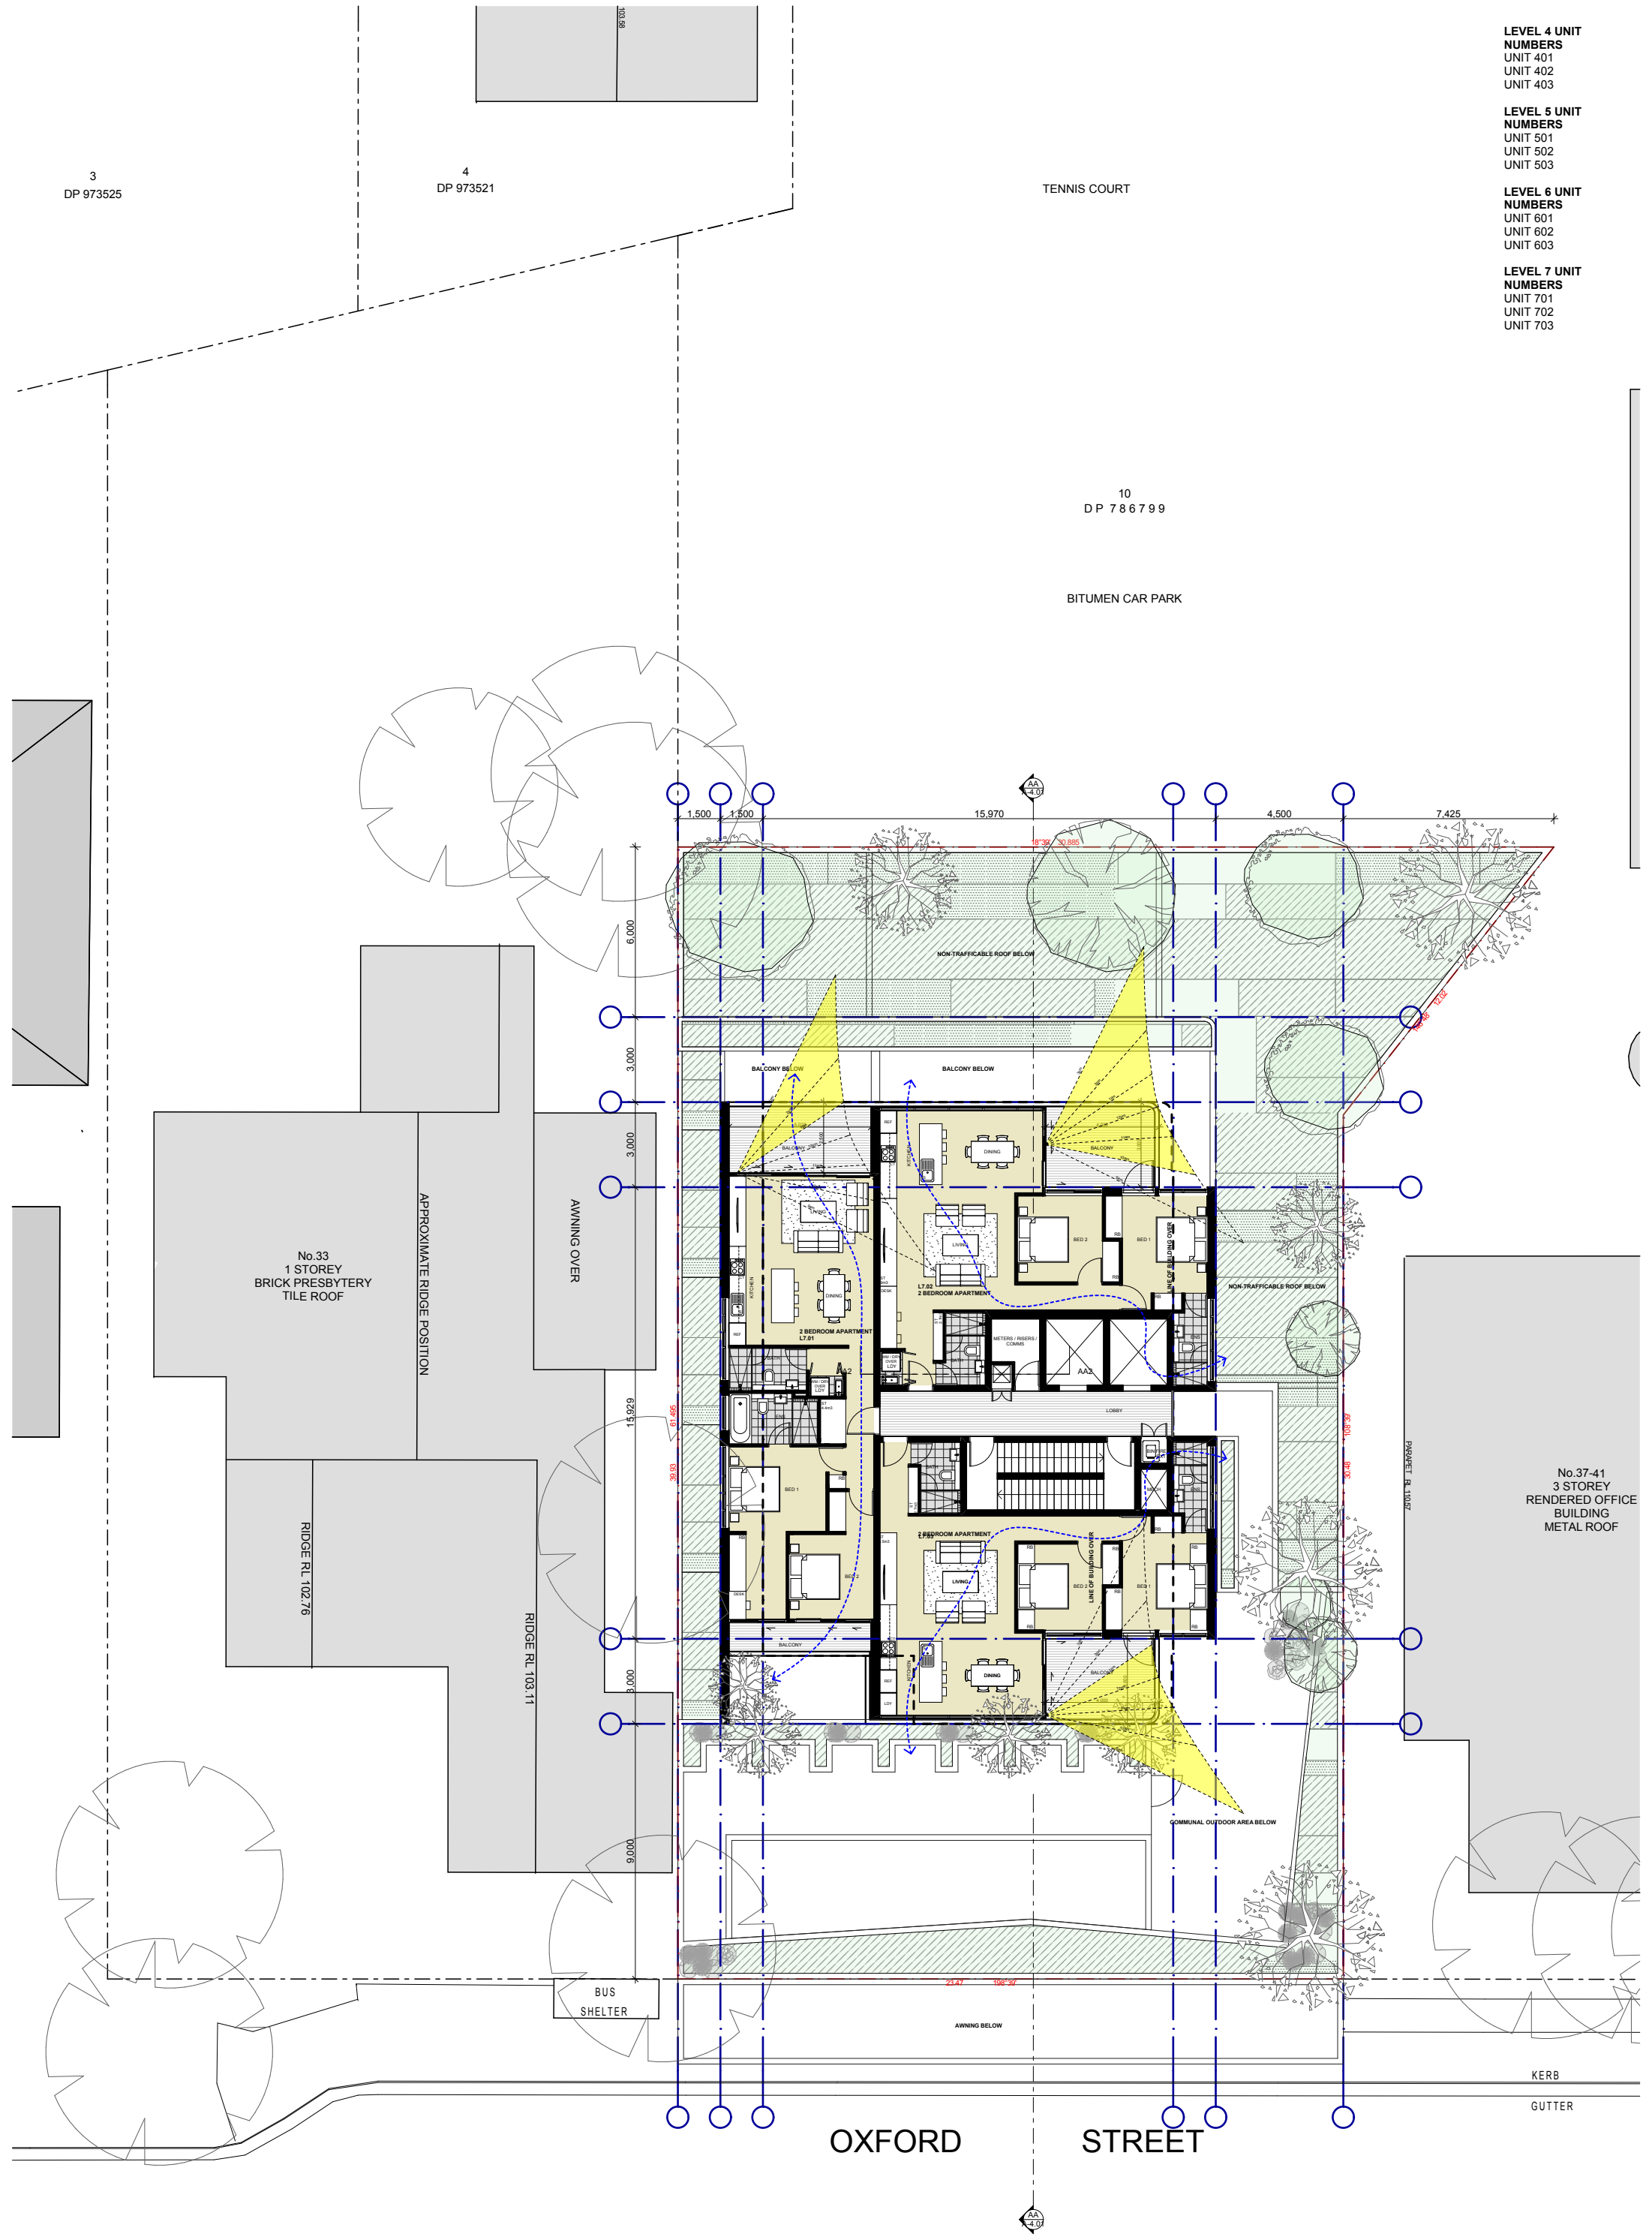

- LEVEL 4 UNIT NUMBERS**
UNIT 401
UNIT 402
UNIT 403
- LEVEL 5 UNIT NUMBERS**
UNIT 501
UNIT 502
UNIT 503
- LEVEL 6 UNIT NUMBERS**
UNIT 601
UNIT 602
UNIT 603
- LEVEL 7 UNIT NUMBERS**
UNIT 701
UNIT 702
UNIT 703



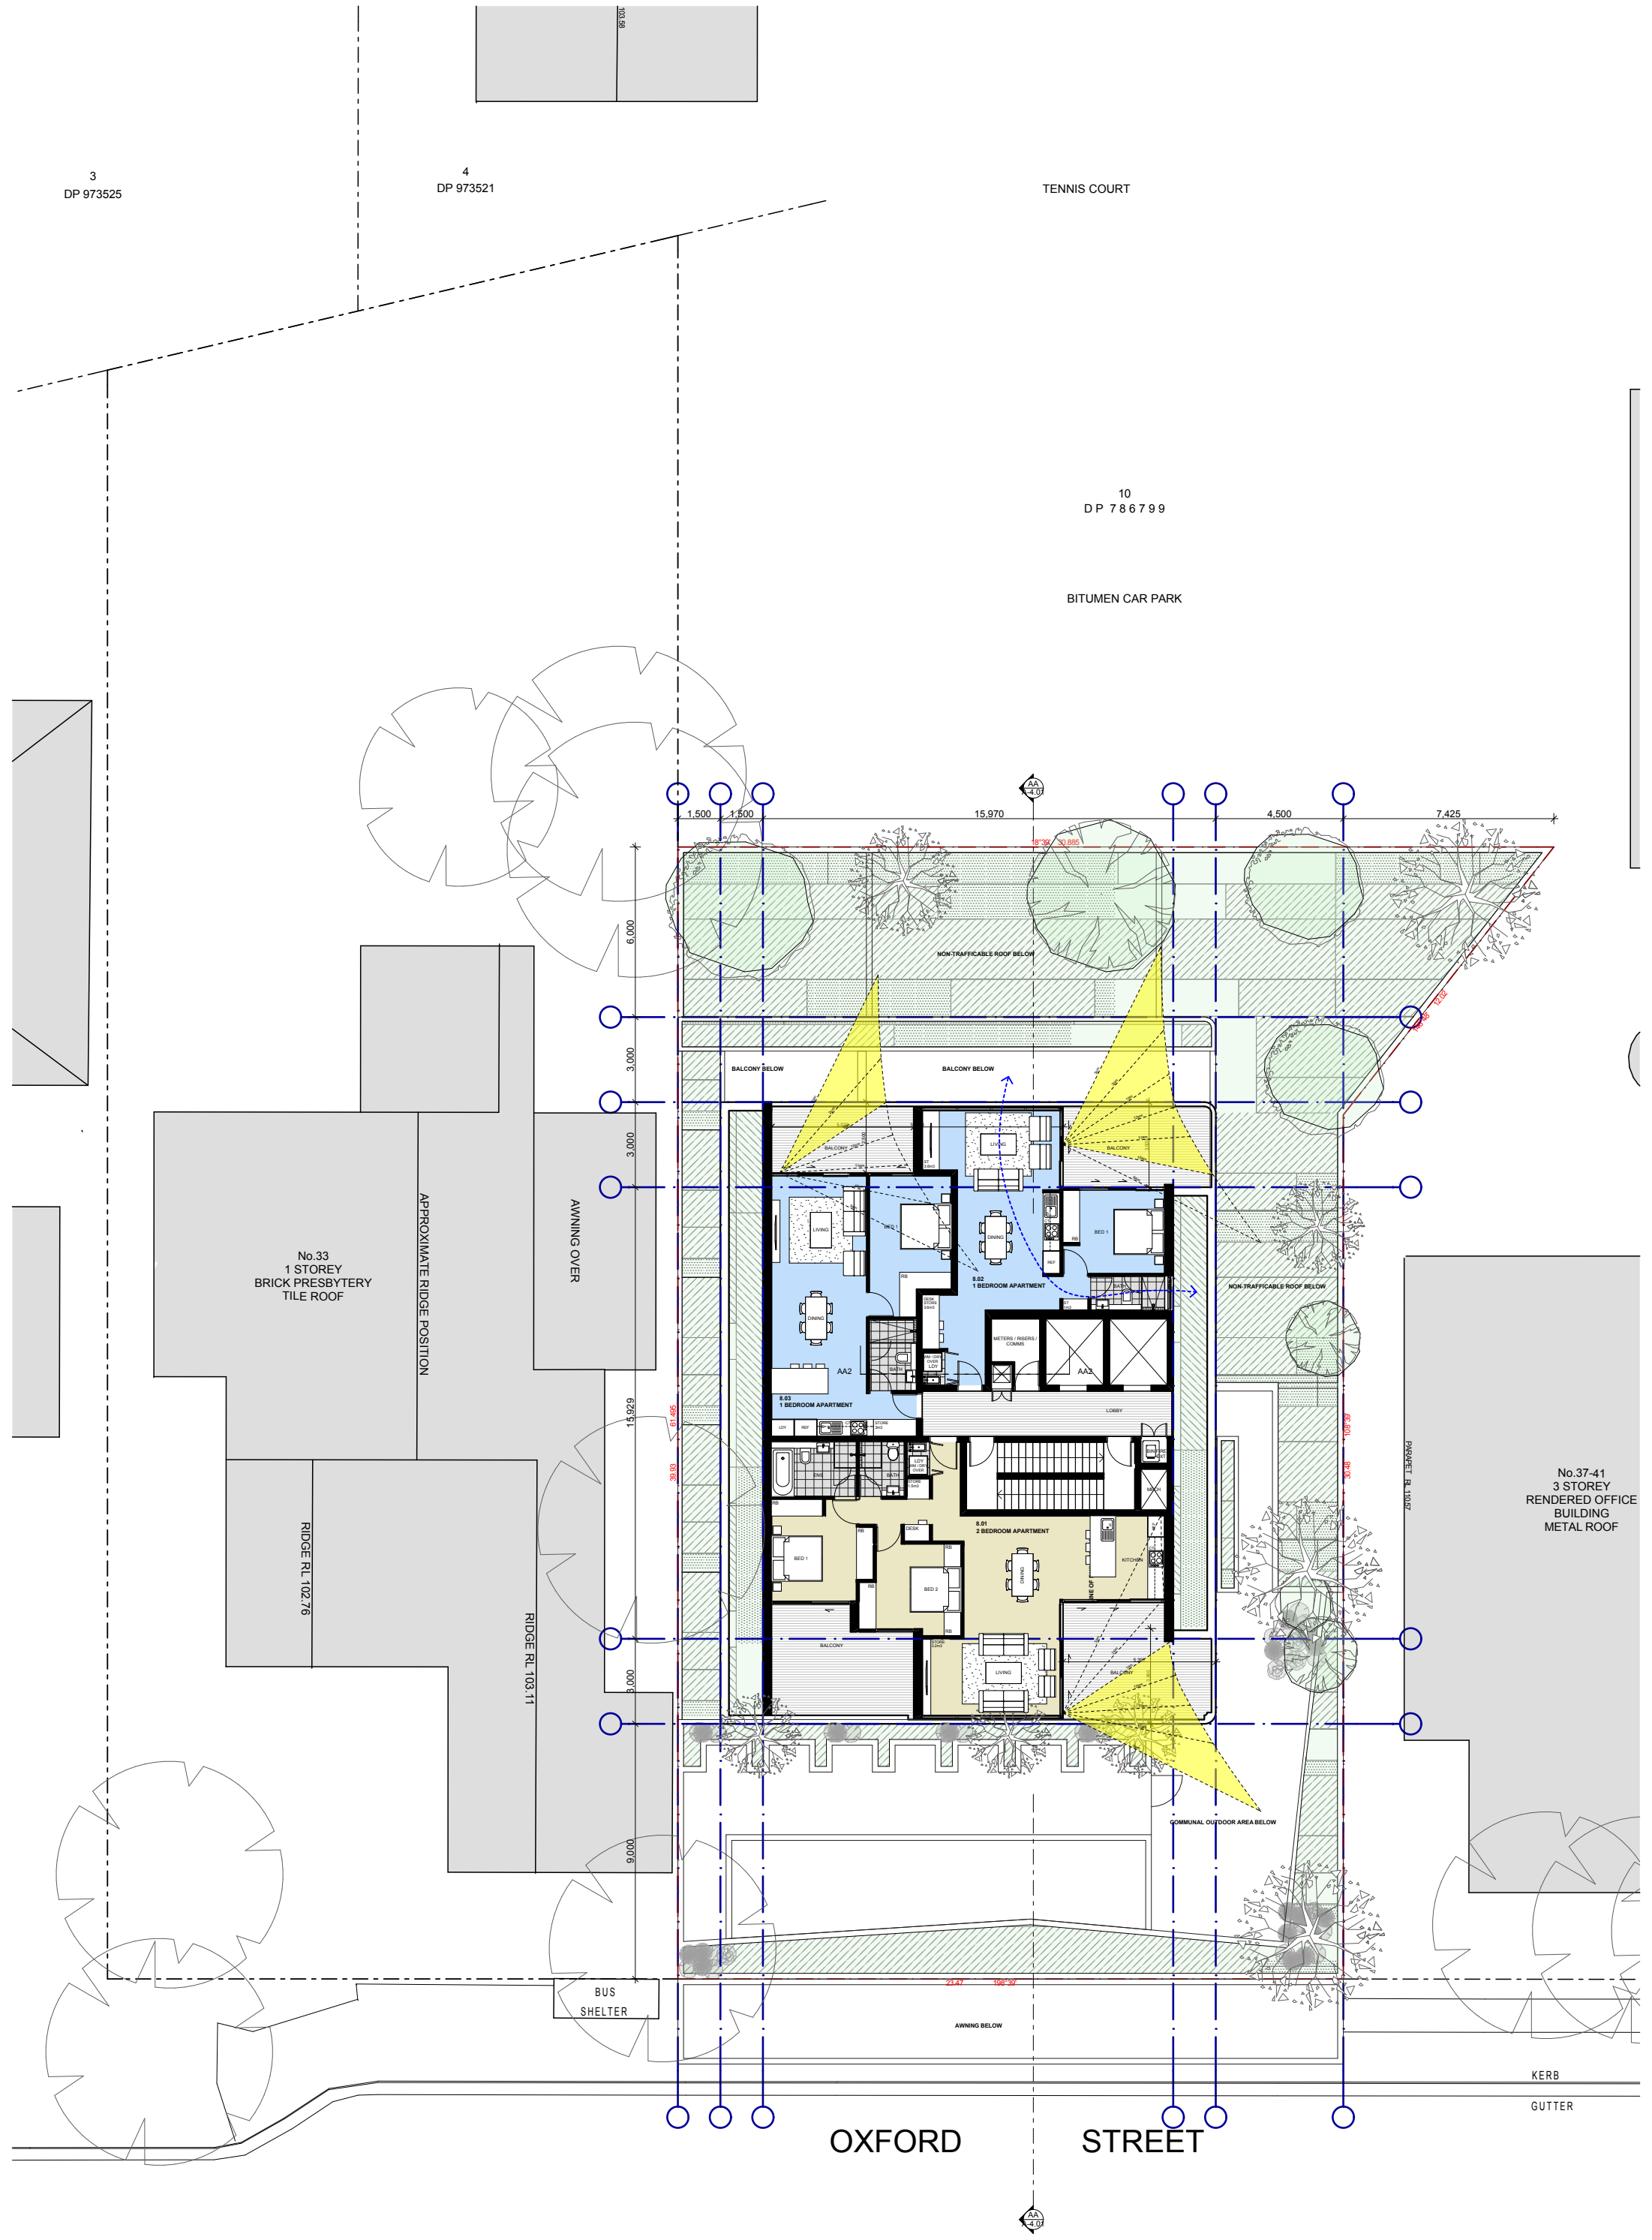

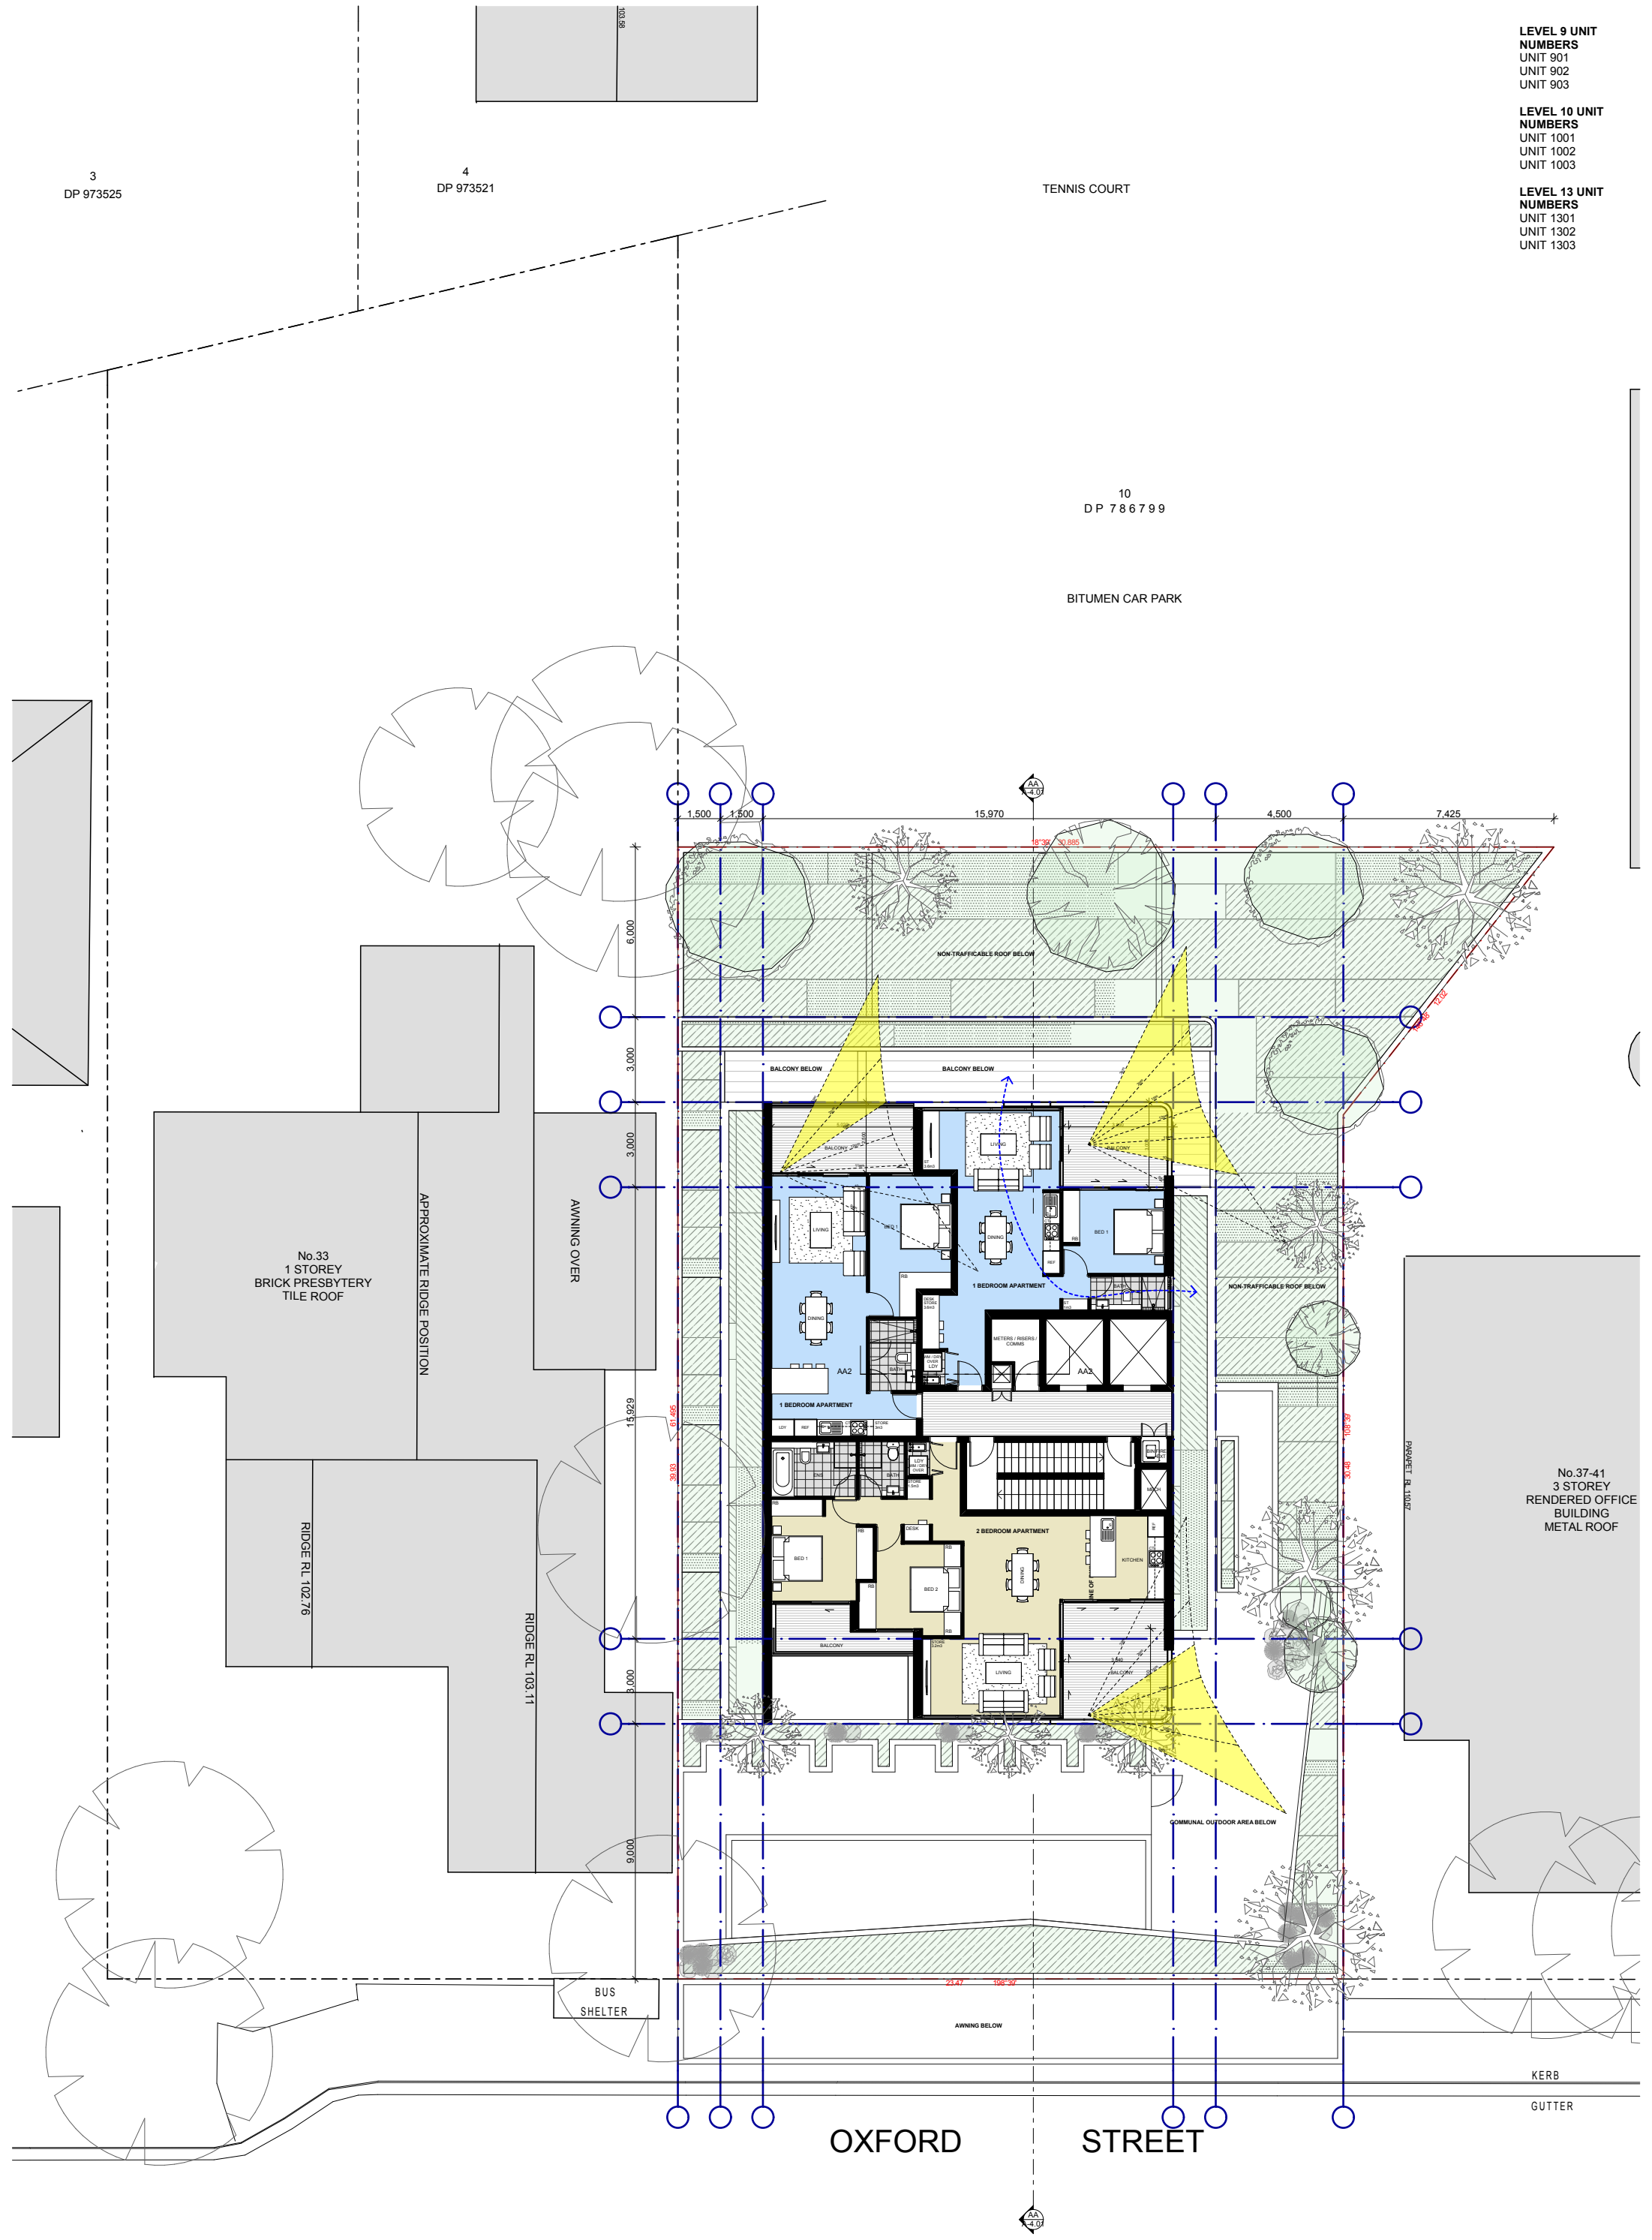

LEVEL 9 UNIT
NUMBERS
UNIT 901
UNIT 902
UNIT 903

LEVEL 10 UNIT
NUMBERS
UNIT 1001
UNIT 1002
UNIT 1003

LEVEL 13 UNIT
NUMBERS
UNIT 1301
UNIT 1302
UNIT 1303



**LEVEL 12 UNIT
NUMBERS**
UNIT 1201
UNIT 1202

4
DP 973521

TENNIS COURT

10
DP 786799

BITUMEN CAR PARK

APPROXIMATE RIDGE POSITION

AWNING OVER

RIDGE RL 102.76

RIDGE RL 103.11

No.37-41
3 STOREY
RENDERED OFFICE
BUILDING
METAL ROOF

BUS

AWNING BELOW


KERB

GUTTER

OXFORD

STREET



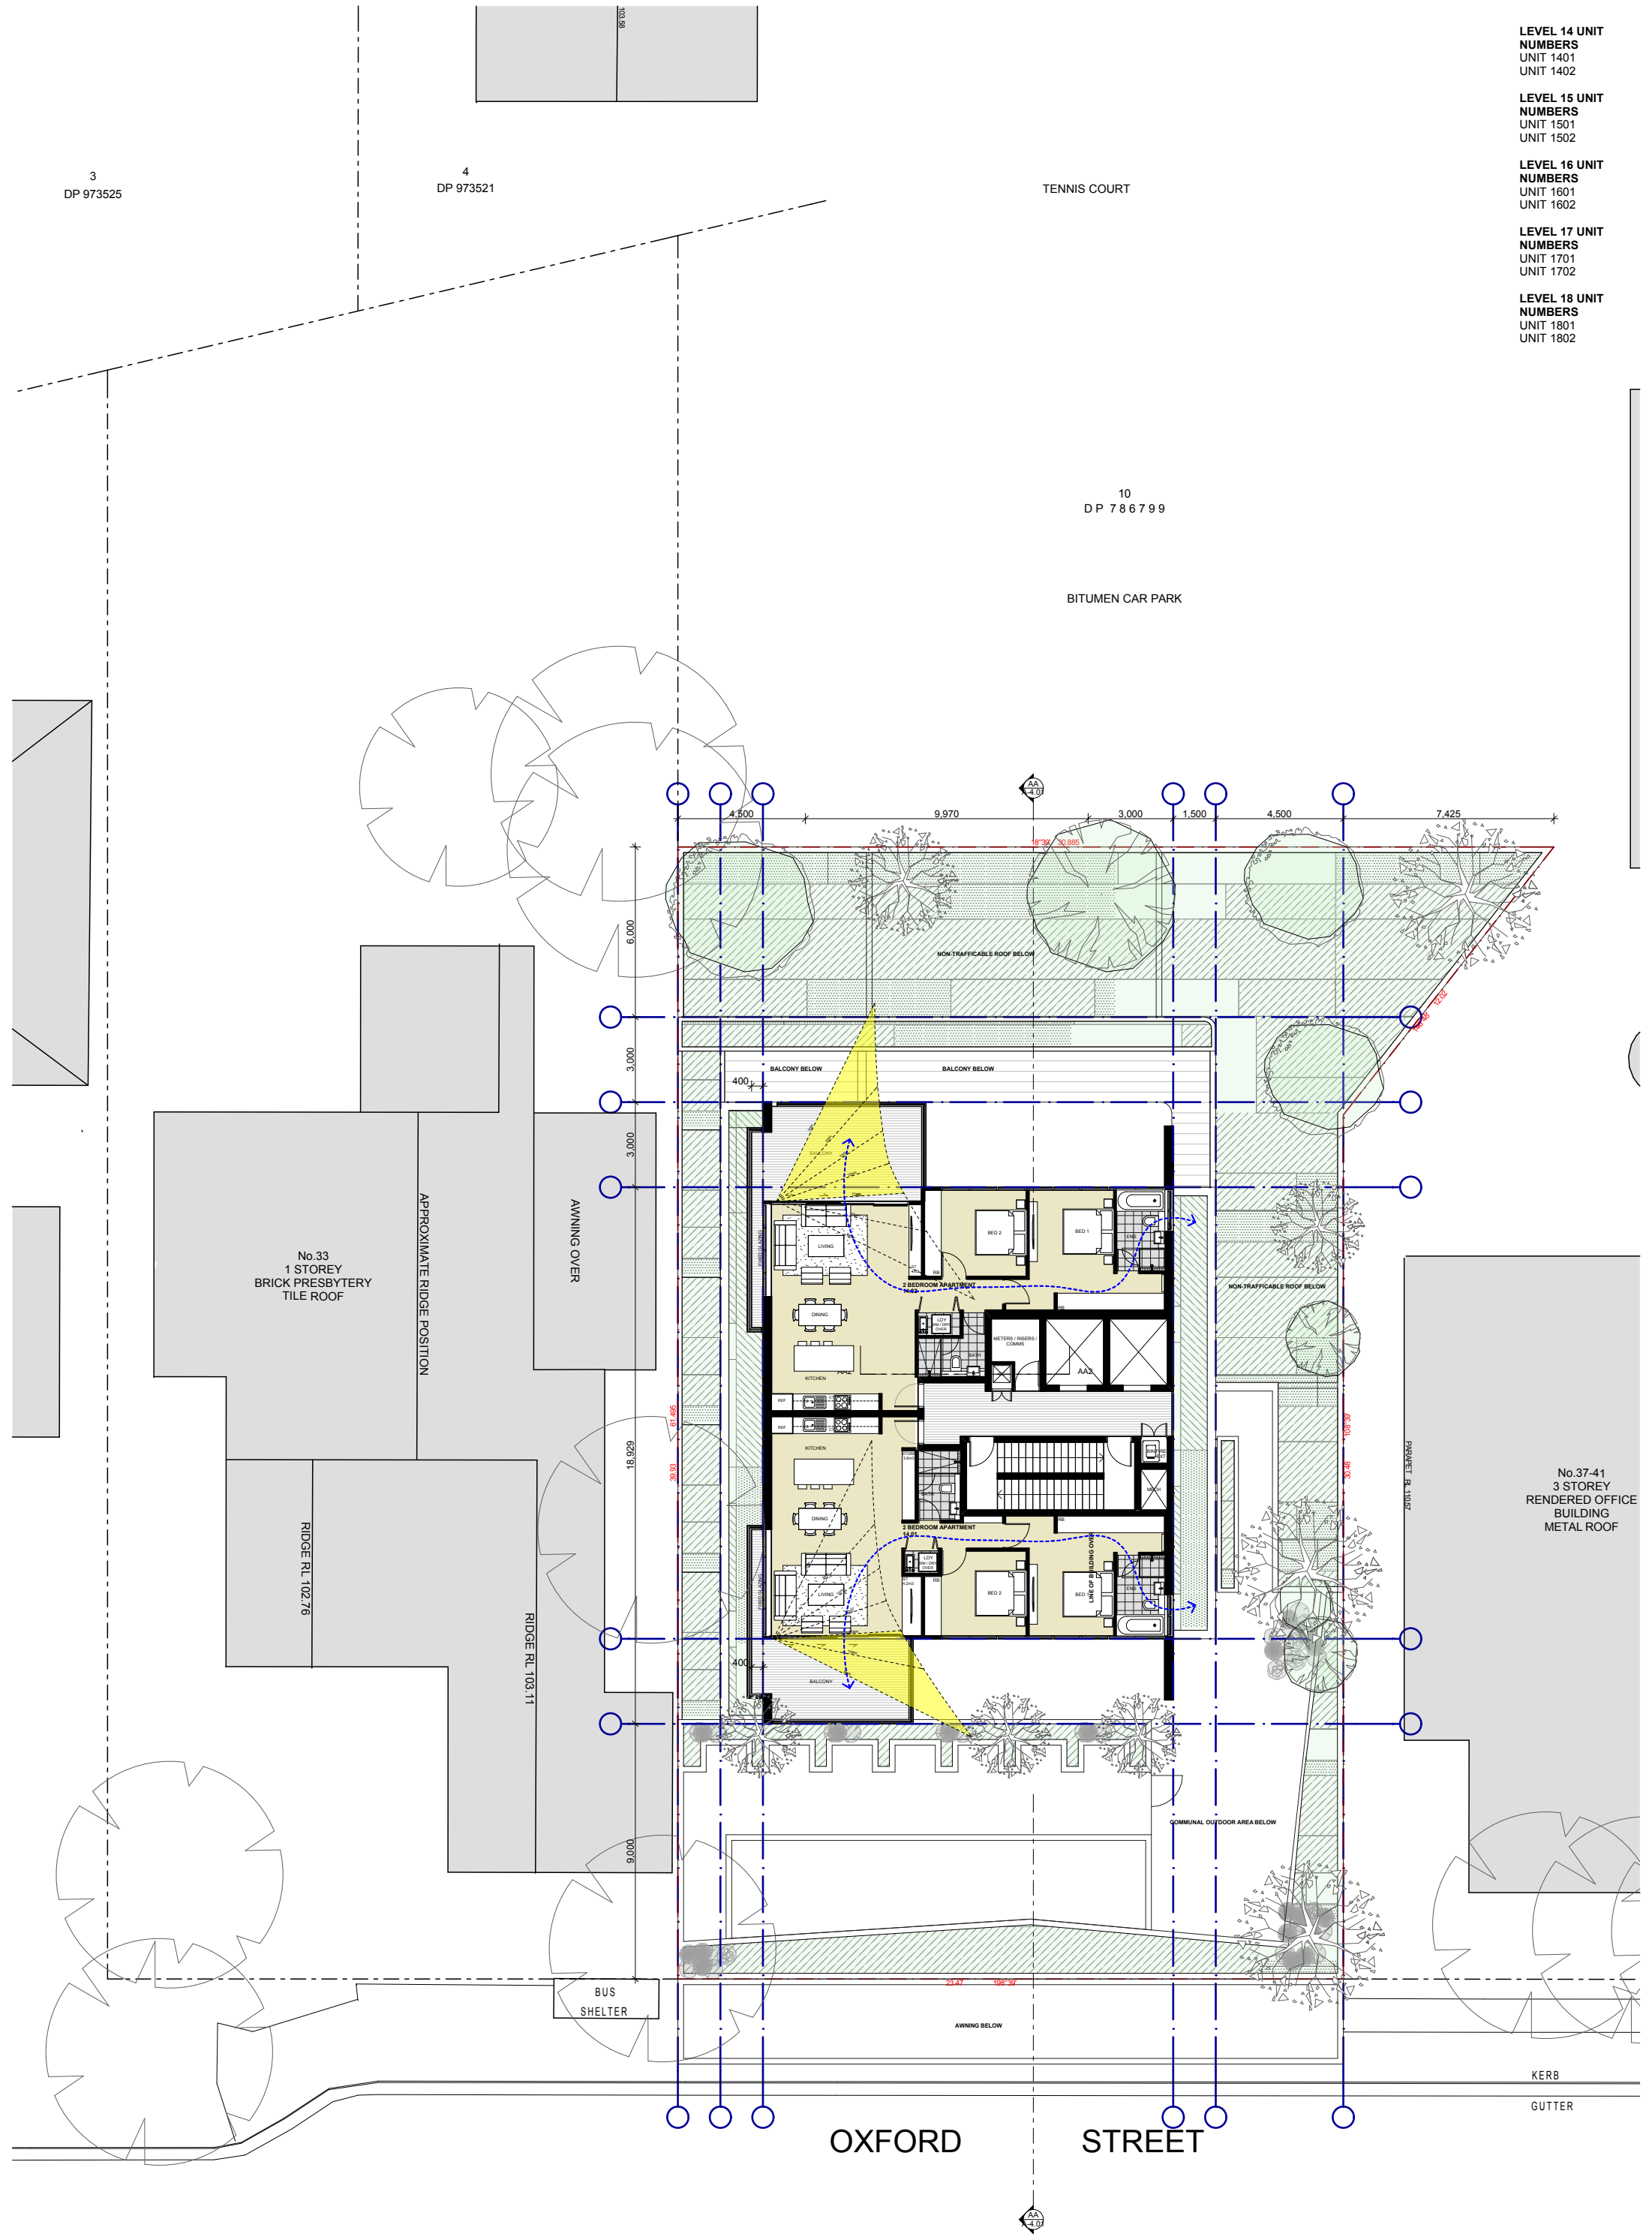

- LEVEL 14 UNIT NUMBERS
UNIT 1401
UNIT 1402
- LEVEL 15 UNIT NUMBERS
UNIT 1501
UNIT 1502
- LEVEL 16 UNIT NUMBERS
UNIT 1601
UNIT 1602
- LEVEL 17 UNIT NUMBERS
UNIT 1701
UNIT 1702
- LEVEL 18 UNIT NUMBERS
UNIT 1801
UNIT 1802



