

GILLESPIE STREET

HUME HIGHWAY



Desert Fan Palm

Tristanopsis luscious

Blueberry Ash

Corymbia maculata

Clumping Bamboo

Banded paving

Possible Water Element

Screening Element


Green Roof

Shelter

TaylorBrammer

TAYLOR BRAMMER LANDSCAPE ARCHITECTS PTY LTD
SYDNEY STUDIO
218 Oxford Street
Woodlawn, NSW, 2025
T 61 2 9387 8855
F 61 2 9387 8155
E sydney@taylorbrammer.com.au


LEGEND:

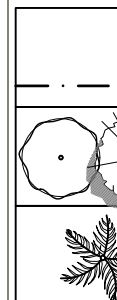

SITE BOUNDARY

PROPOSED TREE


PROPOSED PALM

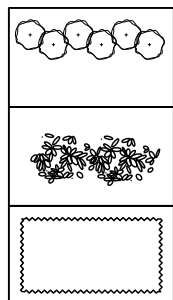

PROPOSED SCREEN PLANTING / SHRUBS

PROPOSED BAMBOO


PROPOSED GROUNDCOVERS

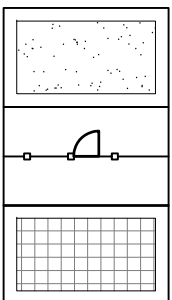

TURF

FENCE AND SECURITY GATE


PAVING TO MATCH LIVERPOOL COUNCIL REQUIREMENTS

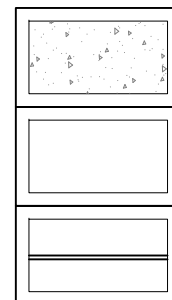

CONCRETE PAVING

PAVING TO PRIVATE COURTYARD

UNIT PAVING

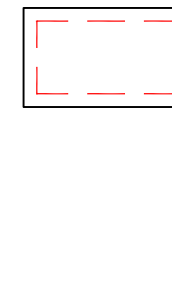

DEEP SOIL PLANTING TO DCP 2008 PART 4 123

ISSUE	DESCRIPTION	DATE
D	REVISED DA SUBMISSION	06.12.2016
C	REVISED DA SUBMISSION	14.10.2016
B	REVISED DA SUBMISSION	22.07.2015
A	DEVELOPMENT APPLICATION	28.05.2015

PROJECT:
311 Hume Highway Liverpool 2170

DRAWING TITLE:
Landscape Plan


CLIENT:
311 Hume Highway Liverpool PTY LTD

0	2	4	8	12m	
SCALE: 1:200 @ A1	CHECKED: BS	DRAWING NO:	REVISION:		
CREATED: 28.05.2015	JOB NO: 15-0018	LA01	D		
DRAWN: AZ	DESIGNED: BS				
Copyright of Taylor Brammer Landscape Architects Pty Ltd. ABN 61 098 724 985					

H O X T O N P A R K R O A D

G I L L E S P I E S T R E E T

H U M E H I G H W A Y




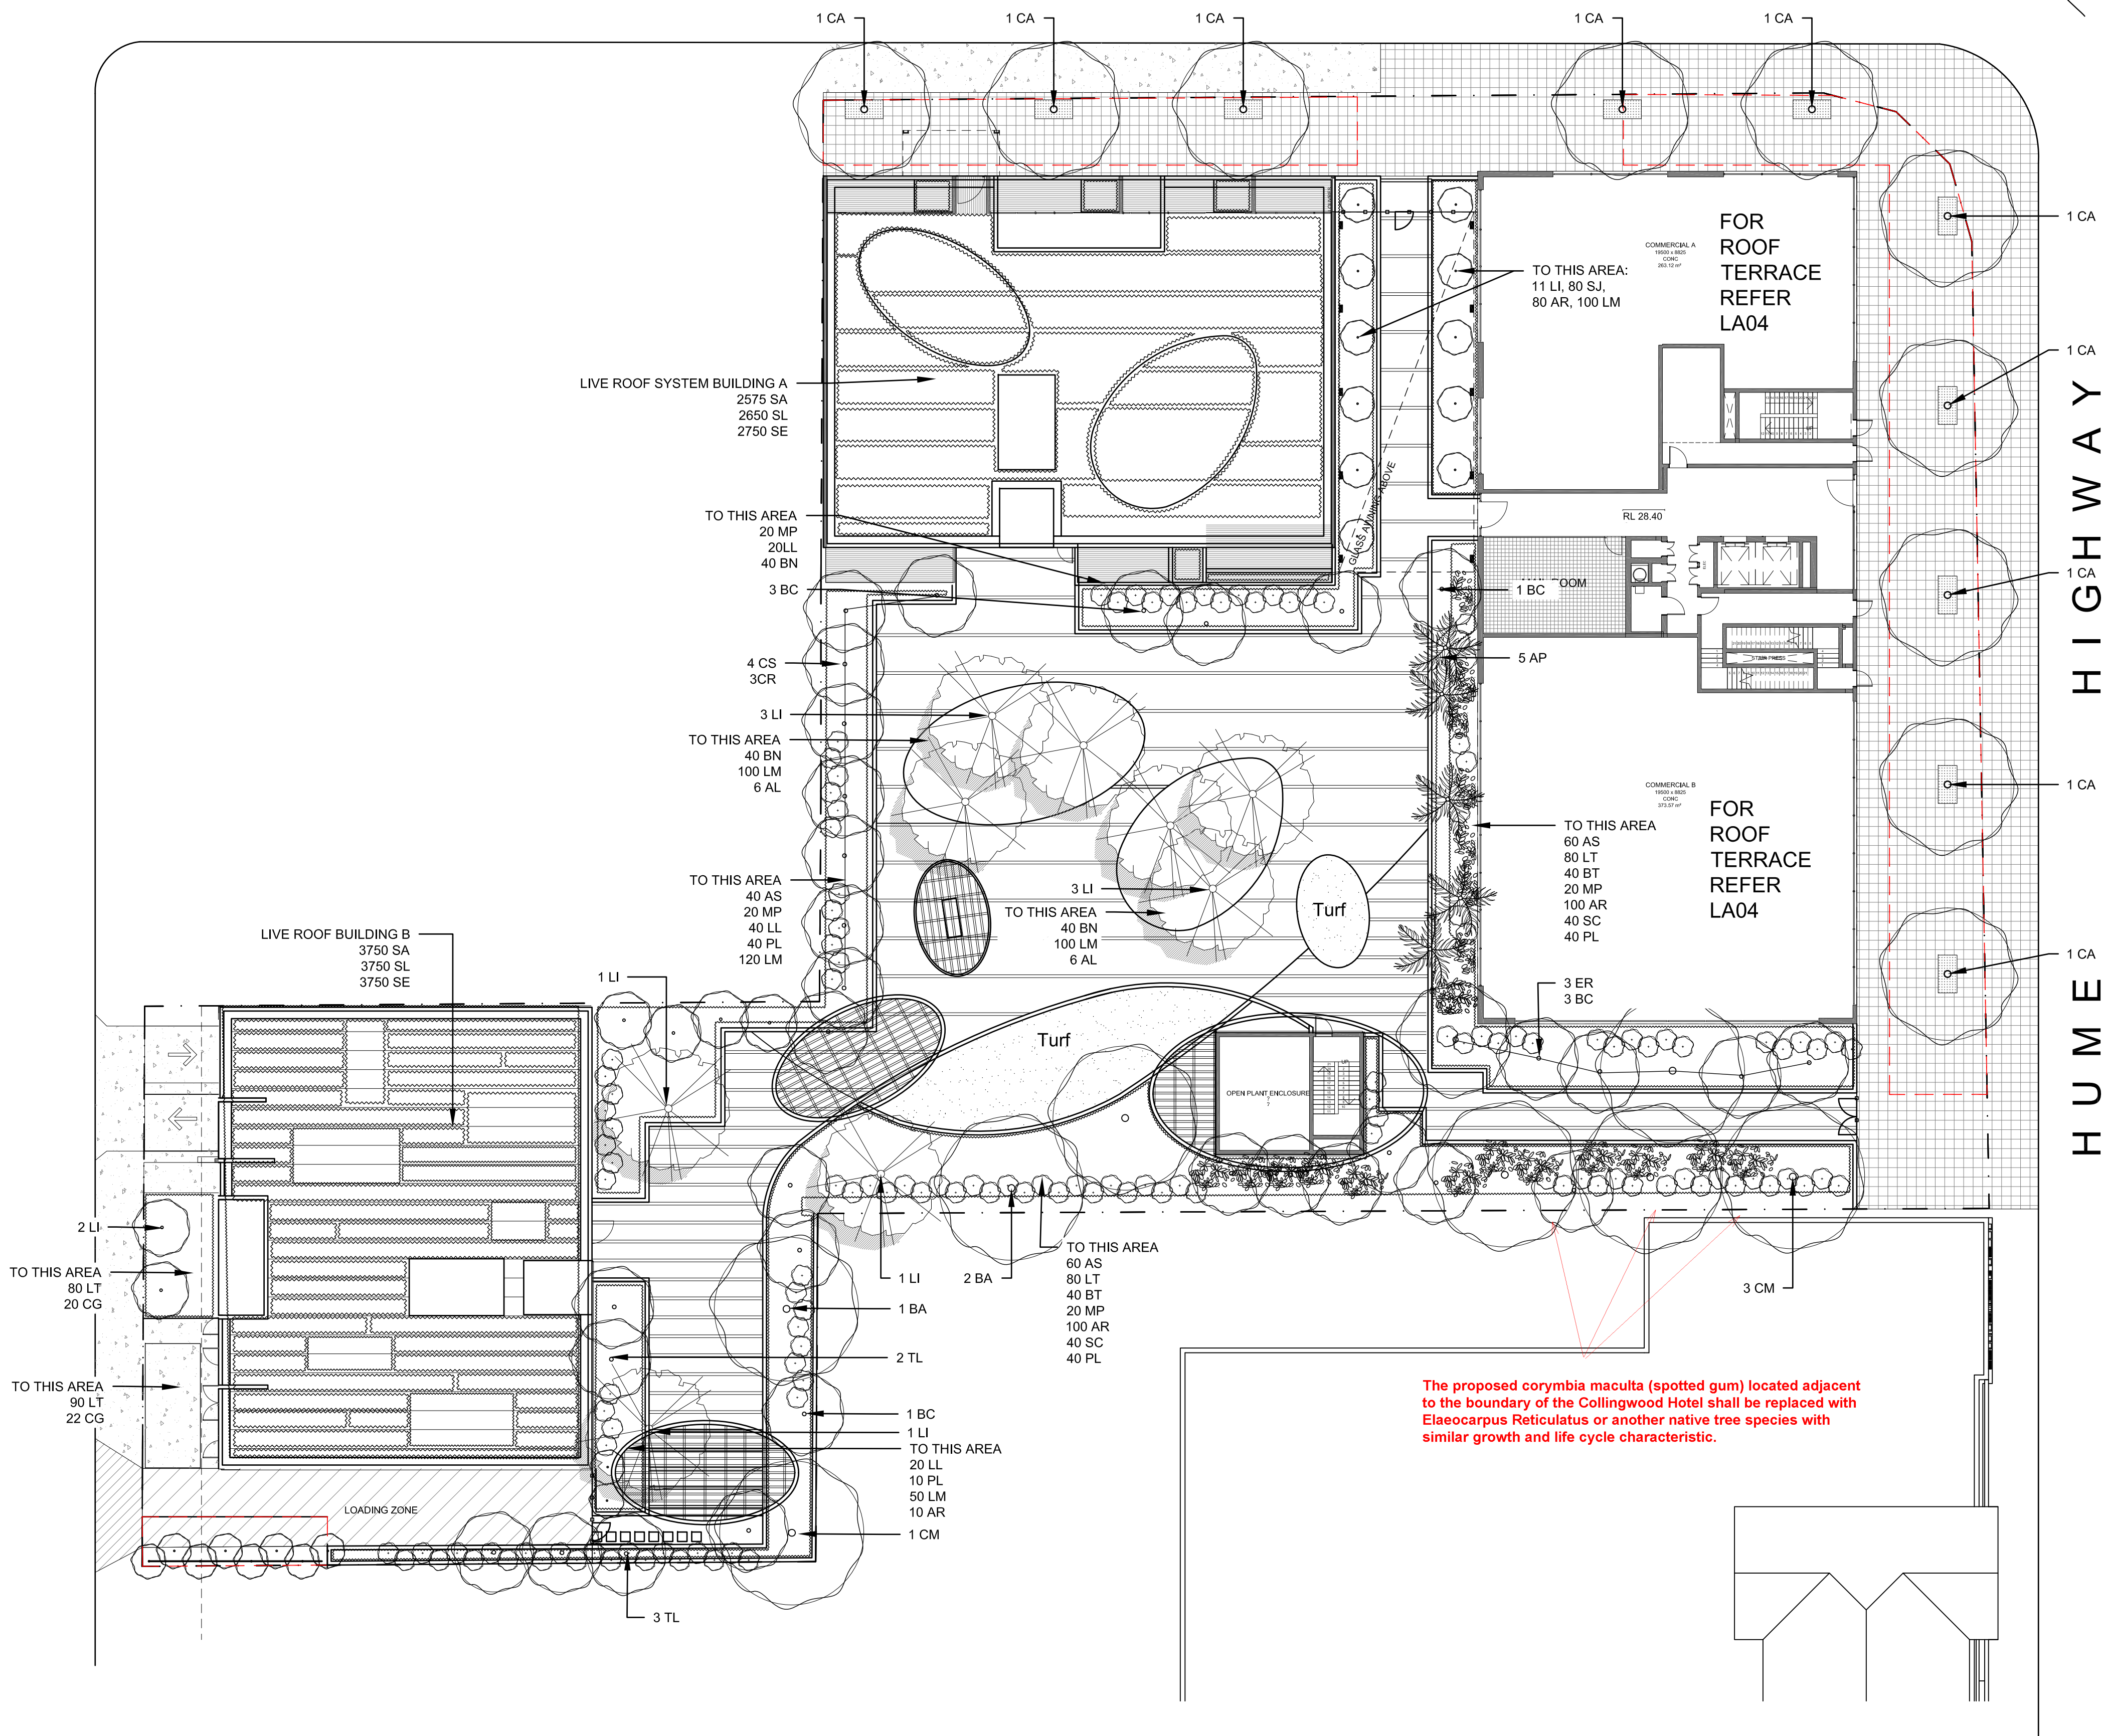


TaylorBrammer

TAYLOR BRAMMER LANDSCAPE ARCHITECTS PTY LTD
SYDNEY STUDIO
218 Oxford Street
Woodlawn, NSW, 2025
T 61 2 9387 8855
F 61 2 9387 8155
E sydney@taylorbrammer.com.au

NOTES:
FOR PLANT SCHEDULE REFER LA03

LEGEND:

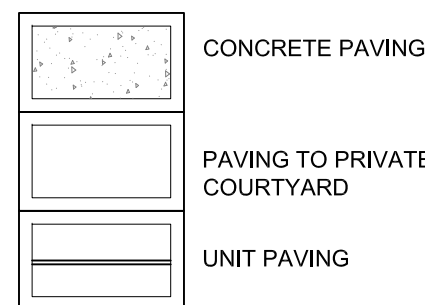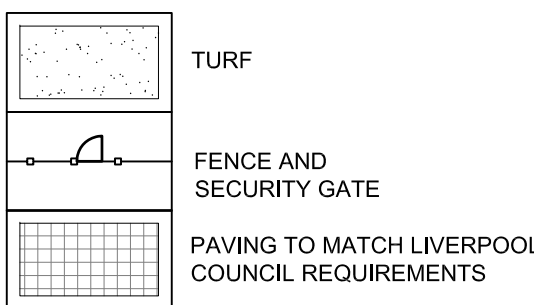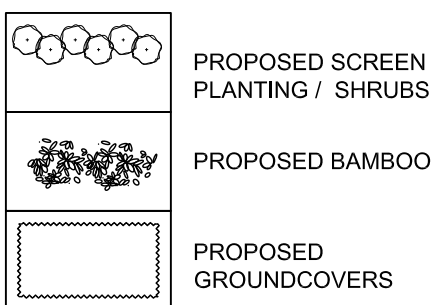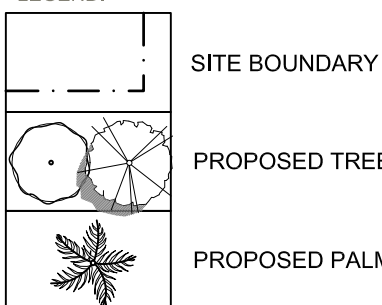

ISSUE	DESCRIPTION	DATE
C	REVISED DA SUBMISSION	14.10.2016
B	REVISED DA SUBMISSION	29.07.2015
A	DEVELOPMENT APPLICATION	28.05.2015

PROJECT:
311 Hume Highway Liverpool 2170

DRAWING TITLE:
Planting Plan



CLIENT:
311 Hume Highway Liverpool PTY LTD

0	2	4	8	12m
SCALE: 1:200 @ A1	CHECKED: BS	DRAWING NO: LA02	REVISION: C	
CREATED: 28.05.2015	JOB NO: 15-0018	DESIGNED: BS		
DRAWN: AZ				


Copyright of Taylor Brammer Landscape Architects Pty Ltd.
ABN 61 098 724 985

INDICATIVE PLANT LIST

	BOTANICAL NAME	COMMON NAME	POT SIZE	HEIGHT (m)	QTY
TREES					
HT	<i>Hibiscus tiliaceus rubra</i>	Hibiscus	75L	4-10m	5
BC	<i>Backhousia citriodora</i>	Lemon Scented Myrtle	75L	4-6m	8
BA	<i>Buckinghamia celcissima</i>	Ivory Curl Tree	75L	10m	3
CA	<i>Calodendrum capense</i>	Cape Chestnut	75L	10-15m	10
CS	<i>Corymbia 'Summer Beauty'</i>	Summer Beauty	75L	5m	4
CR	<i>Corymbia 'Summer Red'</i>	Summer Red	75L	5m	3
CM	<i>Corymbia maculata</i>	Spotted Gum	75L	15-17m	4
ER	<i>Elaeocarpus Reticulatus</i>	Blueberry Ash	75L	10m	3
LC	<i>Livistona chinensis</i>	Chinese Fan Palm	75L	15m	4
LI	<i>Lagerstroemia indica</i>	Crepe Myrtle	75L	8m	22
TL	<i>Tristaniopsis 'Luscious'</i>	Water Gum	75L	8m	5
AP	<i>Alexandria Palm</i>	Alexandria Palm	75L	3-5m	5
SHRUBS					
PX	<i>Philodendron xanadu</i>	Philodendronq	300mm	1.5m	58
ZF	<i>Zamia furfuracea</i>	Cardboard Palm	45L	1.5m	19
AT	<i>Agave tequiliana</i>	Blue Agave	300mm	1-2m	34
AB	<i>Aloe 'Big Red'</i>	Aloe Plant	300mm	2m	28
MF	<i>Metrosideros Fiji Fire</i>	NZ Christmas Bush	300mm	3m	8
AL	<i>Alcantara imperialis rubra</i>	Giant Imperial Bromeliad	300mm	3m	12
AS	<i>Acmena smithii 'Goodbye Neighbours'</i>	Lilly Pilly	300mm	4m	160
BT	<i>Bambusa textilis gracilis</i>	Bamboo	300mm	6m	80
CG	<i>Callistemon 'Great Balls of Fire'</i>	Bottle Brush	300mm	1.75m	42
LL	<i>Loropetalum chinense 'China Pink'</i>	Fringe Flower	300mm	1.5m	80
MP	<i>Murraya paniculata</i>	Mock Orange	300mm	2m	132
PL	<i>Pittosporum 'Limelight'</i>	Pittosporum	300mm	4m	130
SJ	<i>Strelitzia juncea</i>	Leafless Bird of Paradise	300mm	1-2m	80
SC	<i>Syzygium 'Cascade'</i>	Lilly Pilly	300mm	3m	80
GROUNDCOVERS					
SM	<i>Senecio mandraliscae</i>	Blue Chalk Sticks	150mm	0.3m	122
AR	<i>Alternanthera 'Little Ruby'</i>	Alternanthera	150mm	0.3m	430
BN	<i>Bromeliad neoregelia spp.</i>	Bromeliad	150mm	1m	120
LM	<i>Liriope muscari 'Evergreen Giant'</i>	Liriope	150mm	0.7m	470
LT	<i>Lomandra 'Tanika'</i>	Mat Rush	150mm	0.5m	330
LIVE ROOF SYSTEM - PLANTING					
Building A					
SA	<i>Sedum albiflora</i>	Sedum	tubestock	0.2m	3001
SL	<i>Sedum lydium</i>	Sedum	tubestock	0.1m	2650
SE	<i>Sedum Acre</i>	Sedum	tubestock	0.2m	2750
Building B					
SA	<i>Sedum albiflora</i>	Sedum	tubestock	0.2m	3750
SL	<i>Sedum lydium</i>	Sedum	tubestock	0.1m	3750
SE	<i>Sedum Acre</i>	Sedum	tubestock	0.2m	3750

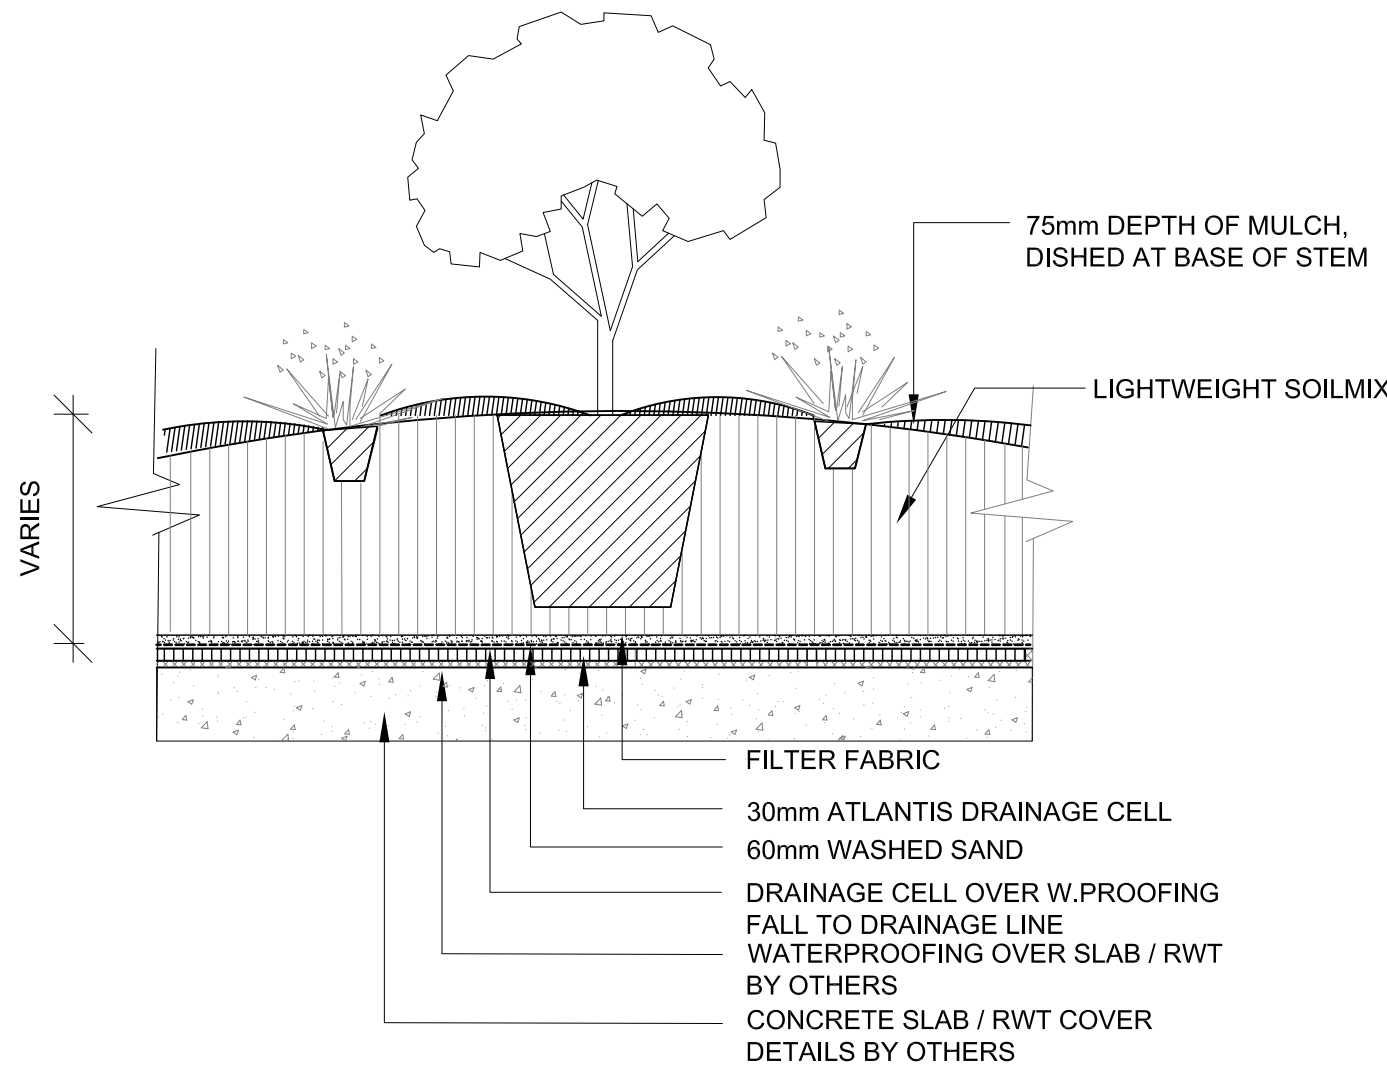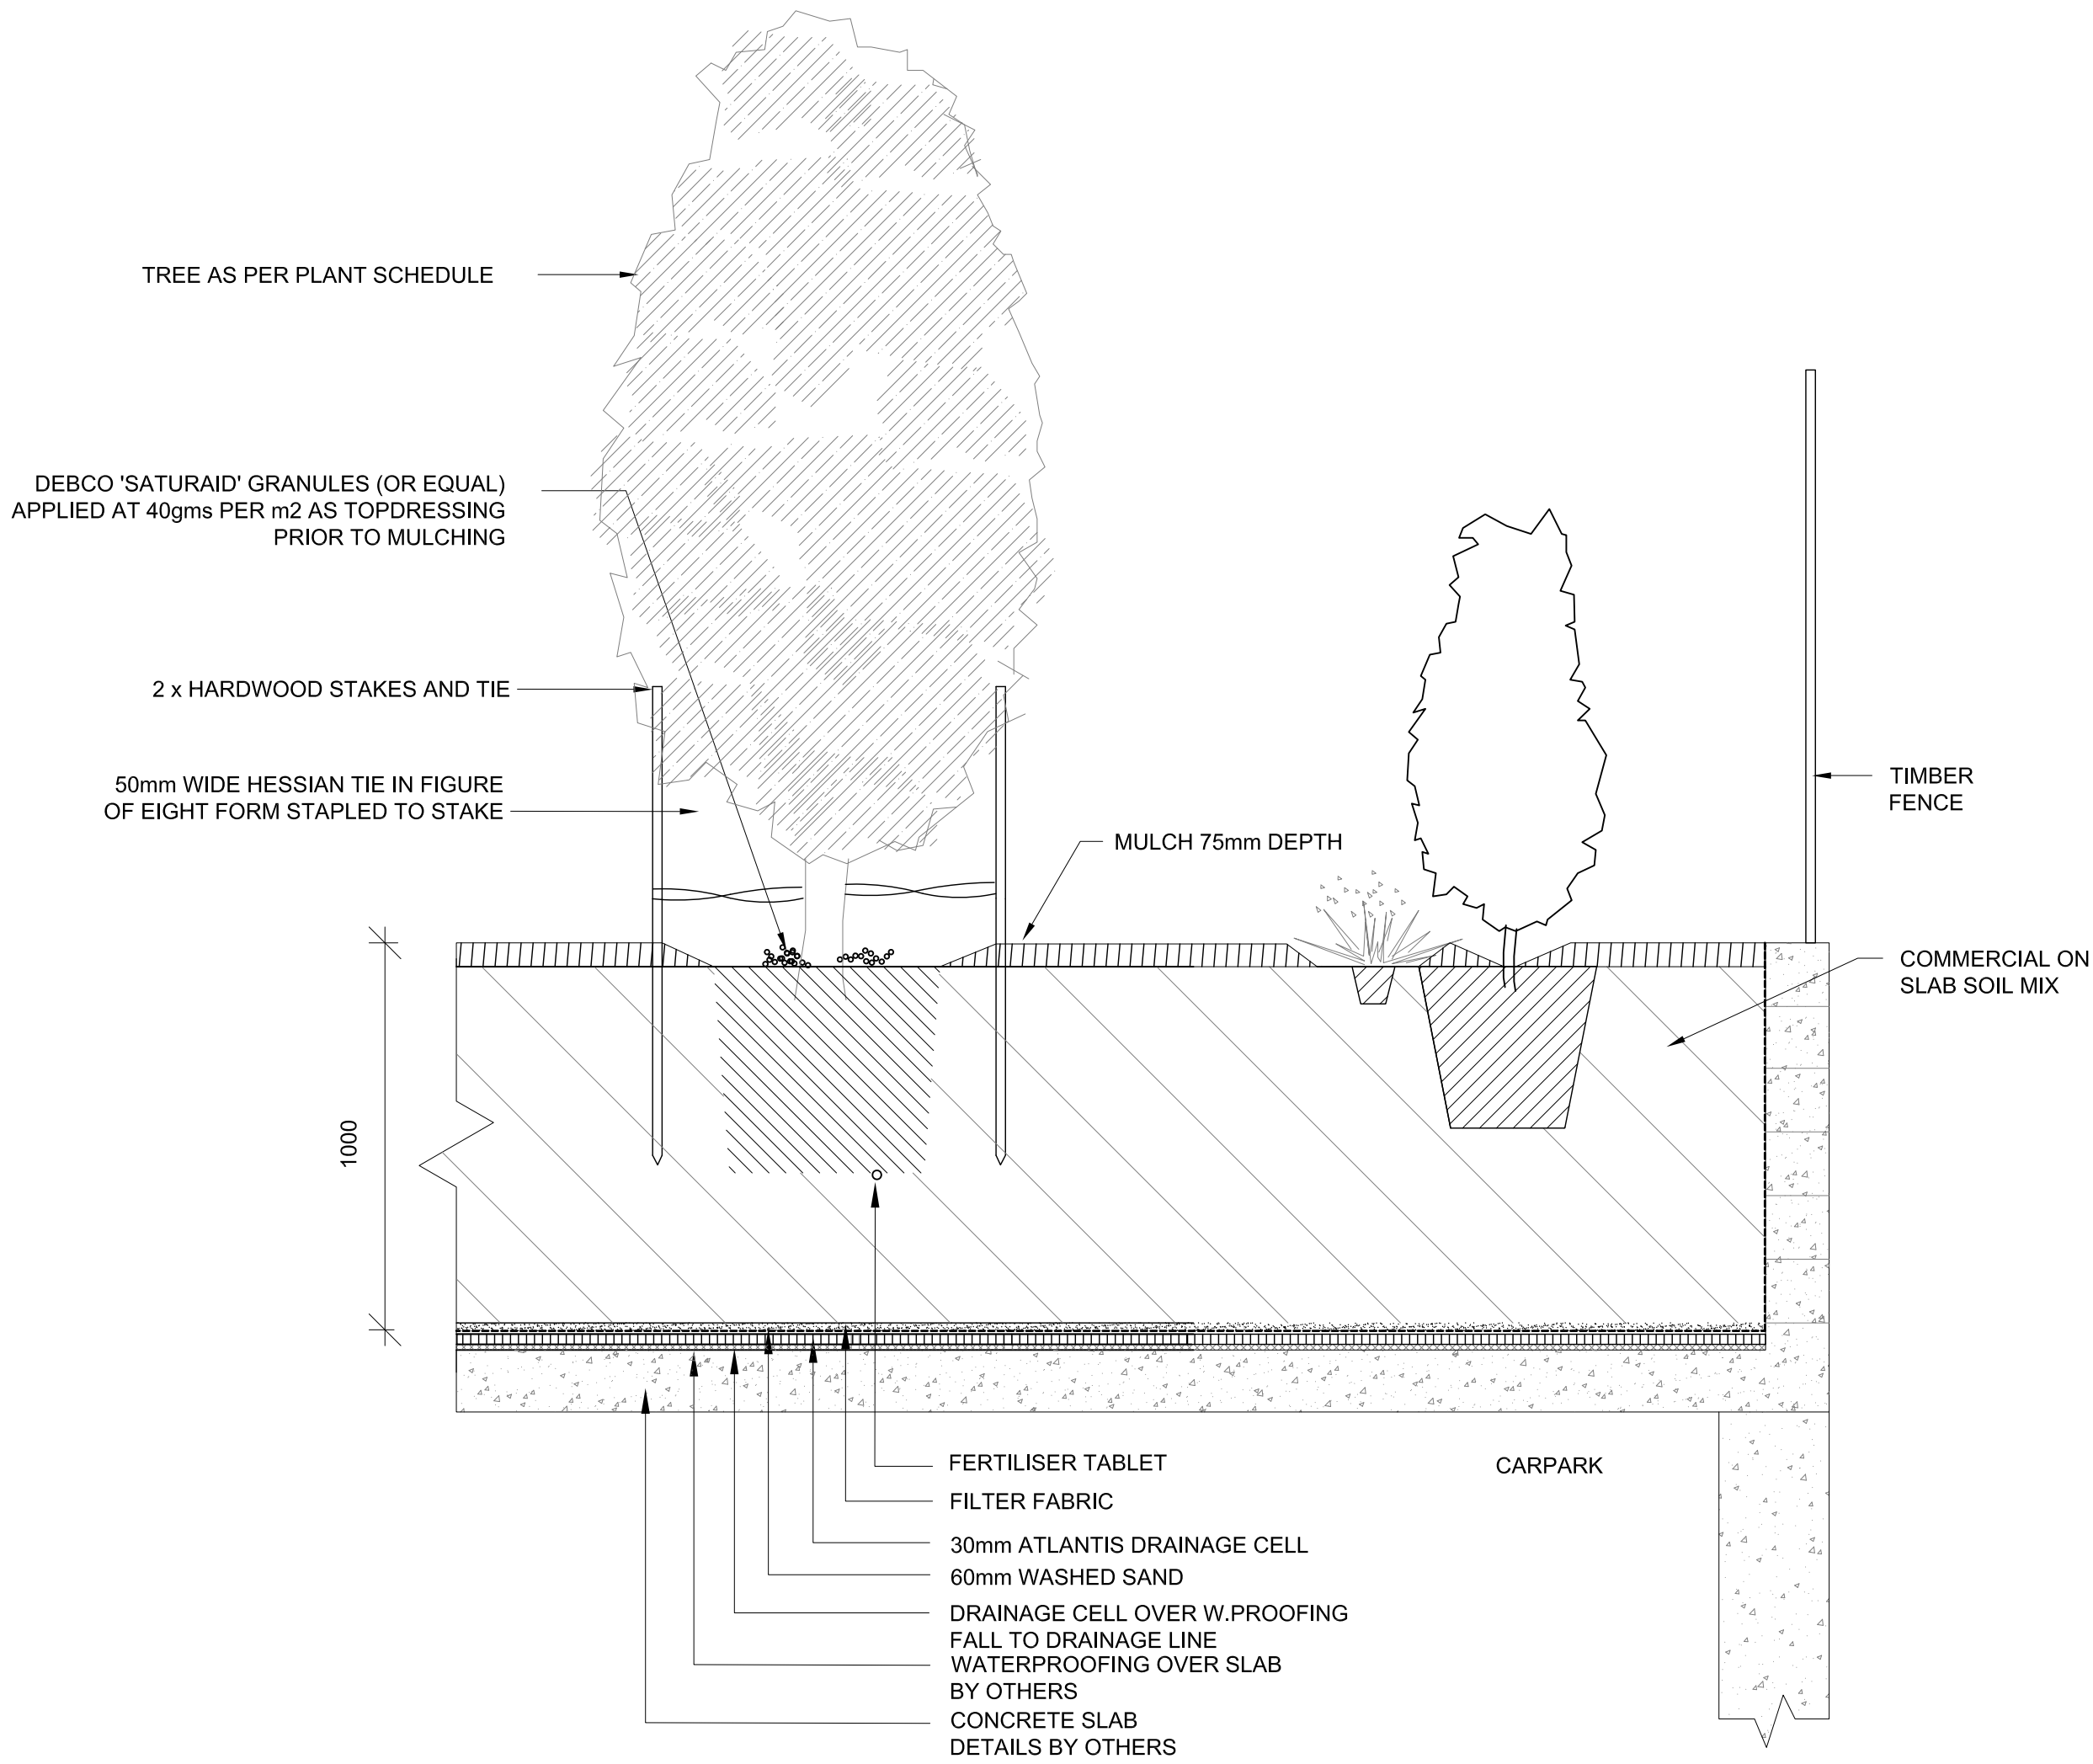

3 ON-SLAB PLANTING DETAIL
SCALE 1:20

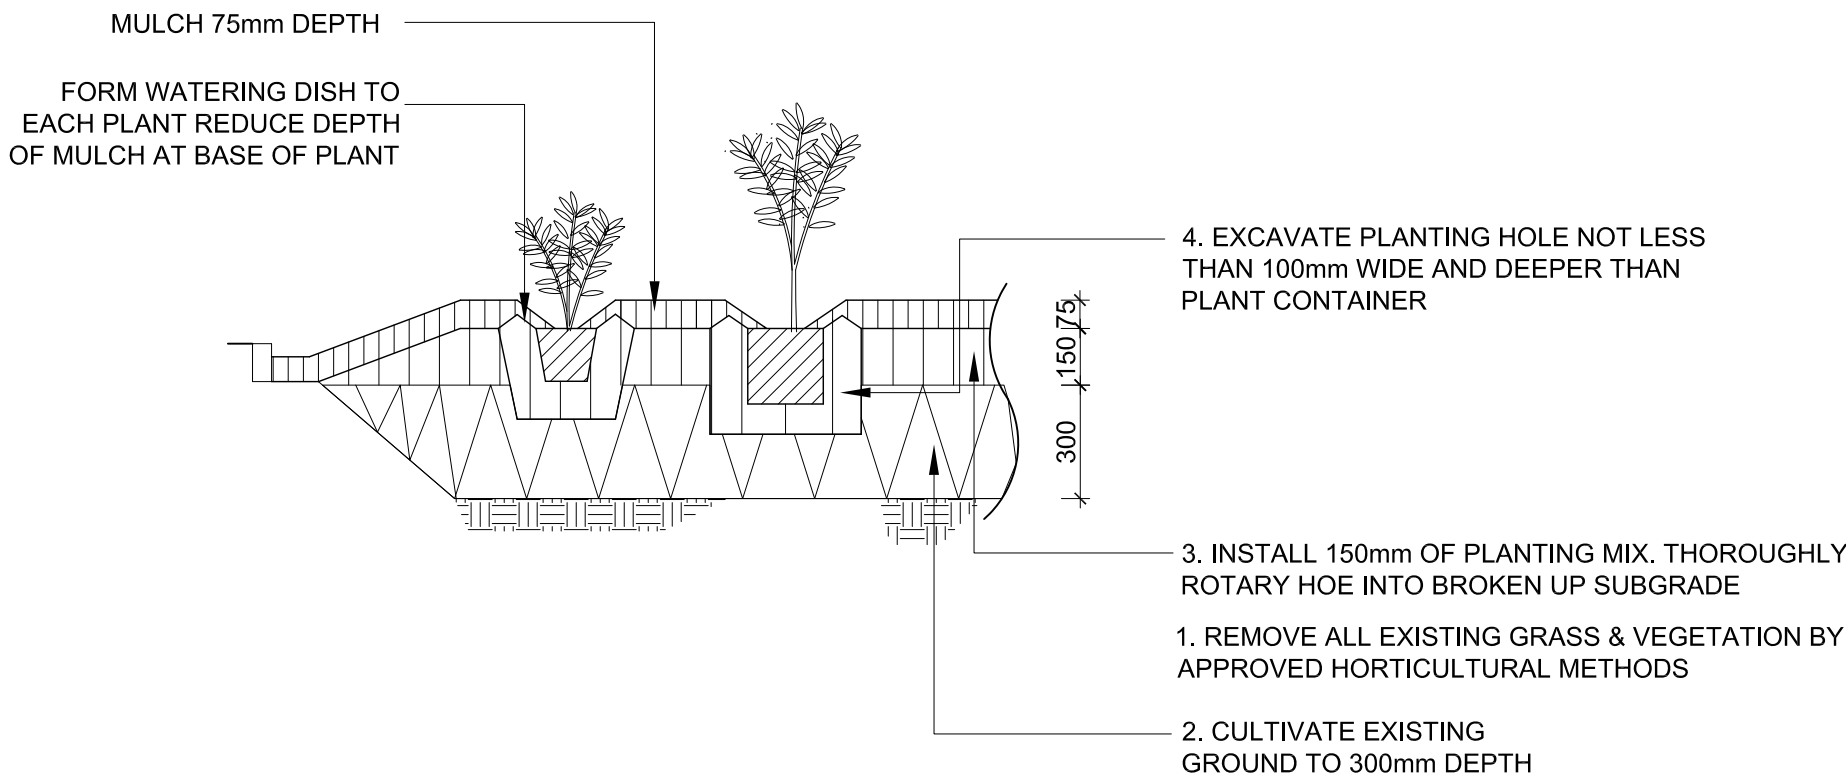

2 MASS PLANTING BED-NATURAL GROUND
TYPICAL SECTION 1:20



Desert Fan Palm



Tristaniopsis luscious



Blueberry Ash



Corymbia maculata



Clumping Bamboo



Banded paving



Possible Water Element



Screening Element



Green Roof



Shelter

TaylorBrammer

TAYLOR BRAMMER LANDSCAPE ARCHITECTS PTY LTD
SYDNEY STUDIO
218 Oxford Street
Woodahns, NSW, 2025
T 61 2 9387 8805
F 61 2 9387 8165
E sydney@taylorbrammer.com.au

B	REVISED DA SUBMISSION	28.07.2015
A	DEVELOPMENT APPLICATION	28.05.2015
ISSUE	DESCRIPTION	DATE

PROJECT:
311 Hume Highway Liverpool 2170


DRAWING TITLE:
Landscape Details

CLIENT:
311 Hume Highway Liverpool PTY LTD

SCALE: as shown @A1 CHECKED: BS DRAWING NO: REVISION:
CREATED: 26.05.2015 JOB NO: 09-0565
DRAWN: AZ DESIGNED: BS LA03 B

Copyright of Taylor Brammer Landscape Architects Pty Ltd.
ABN 61 098 724 985


LEGEND:

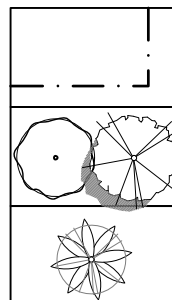

SITE BOUNDARY

PROPOSED TREE


PROPOSED PALM

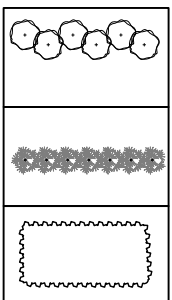

PROPOSED SCREEN
PLANTING / SHRUBS

PROPOSED BAMBOO


PROPOSED
GROUNDCOVERS

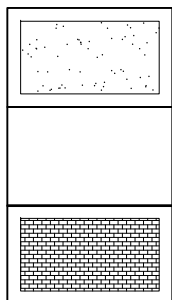

ARTIFICIAL TURF

GLASS
WALL/BALUSTRADE
BY ARCHITECT

RECTANGULAR
UNIT PAVING

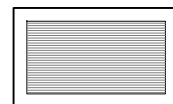


TIMBER LOOK TILE BANDS

ISSUE	DESCRIPTION	DATE
B	REVISED DA SUBMISSION	13.12.2016
A	REVISED DA SUBMISSION	14.10.2016

PROJECT:
311 Hume Highway Liverpool 2170

DRAWING TITLE:
L32 Roof Terrace Landscape and Planting Plan

CLIENT:
311 Hume Highway Liverpool PTY LTD

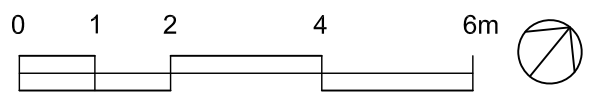

SCALE: 1:100 @ A1
CREATED: 28.05.2015
DRAWN: MW

CHECKED: DMT
JOB NO: 15-0018
DESIGNED: DMT

DRAWING NO: LA04
REVISION: B

Copyright of Taylor Brammer Landscape Architects Pty Ltd.
ABN 61 098 724 985