



DAVIS LANE

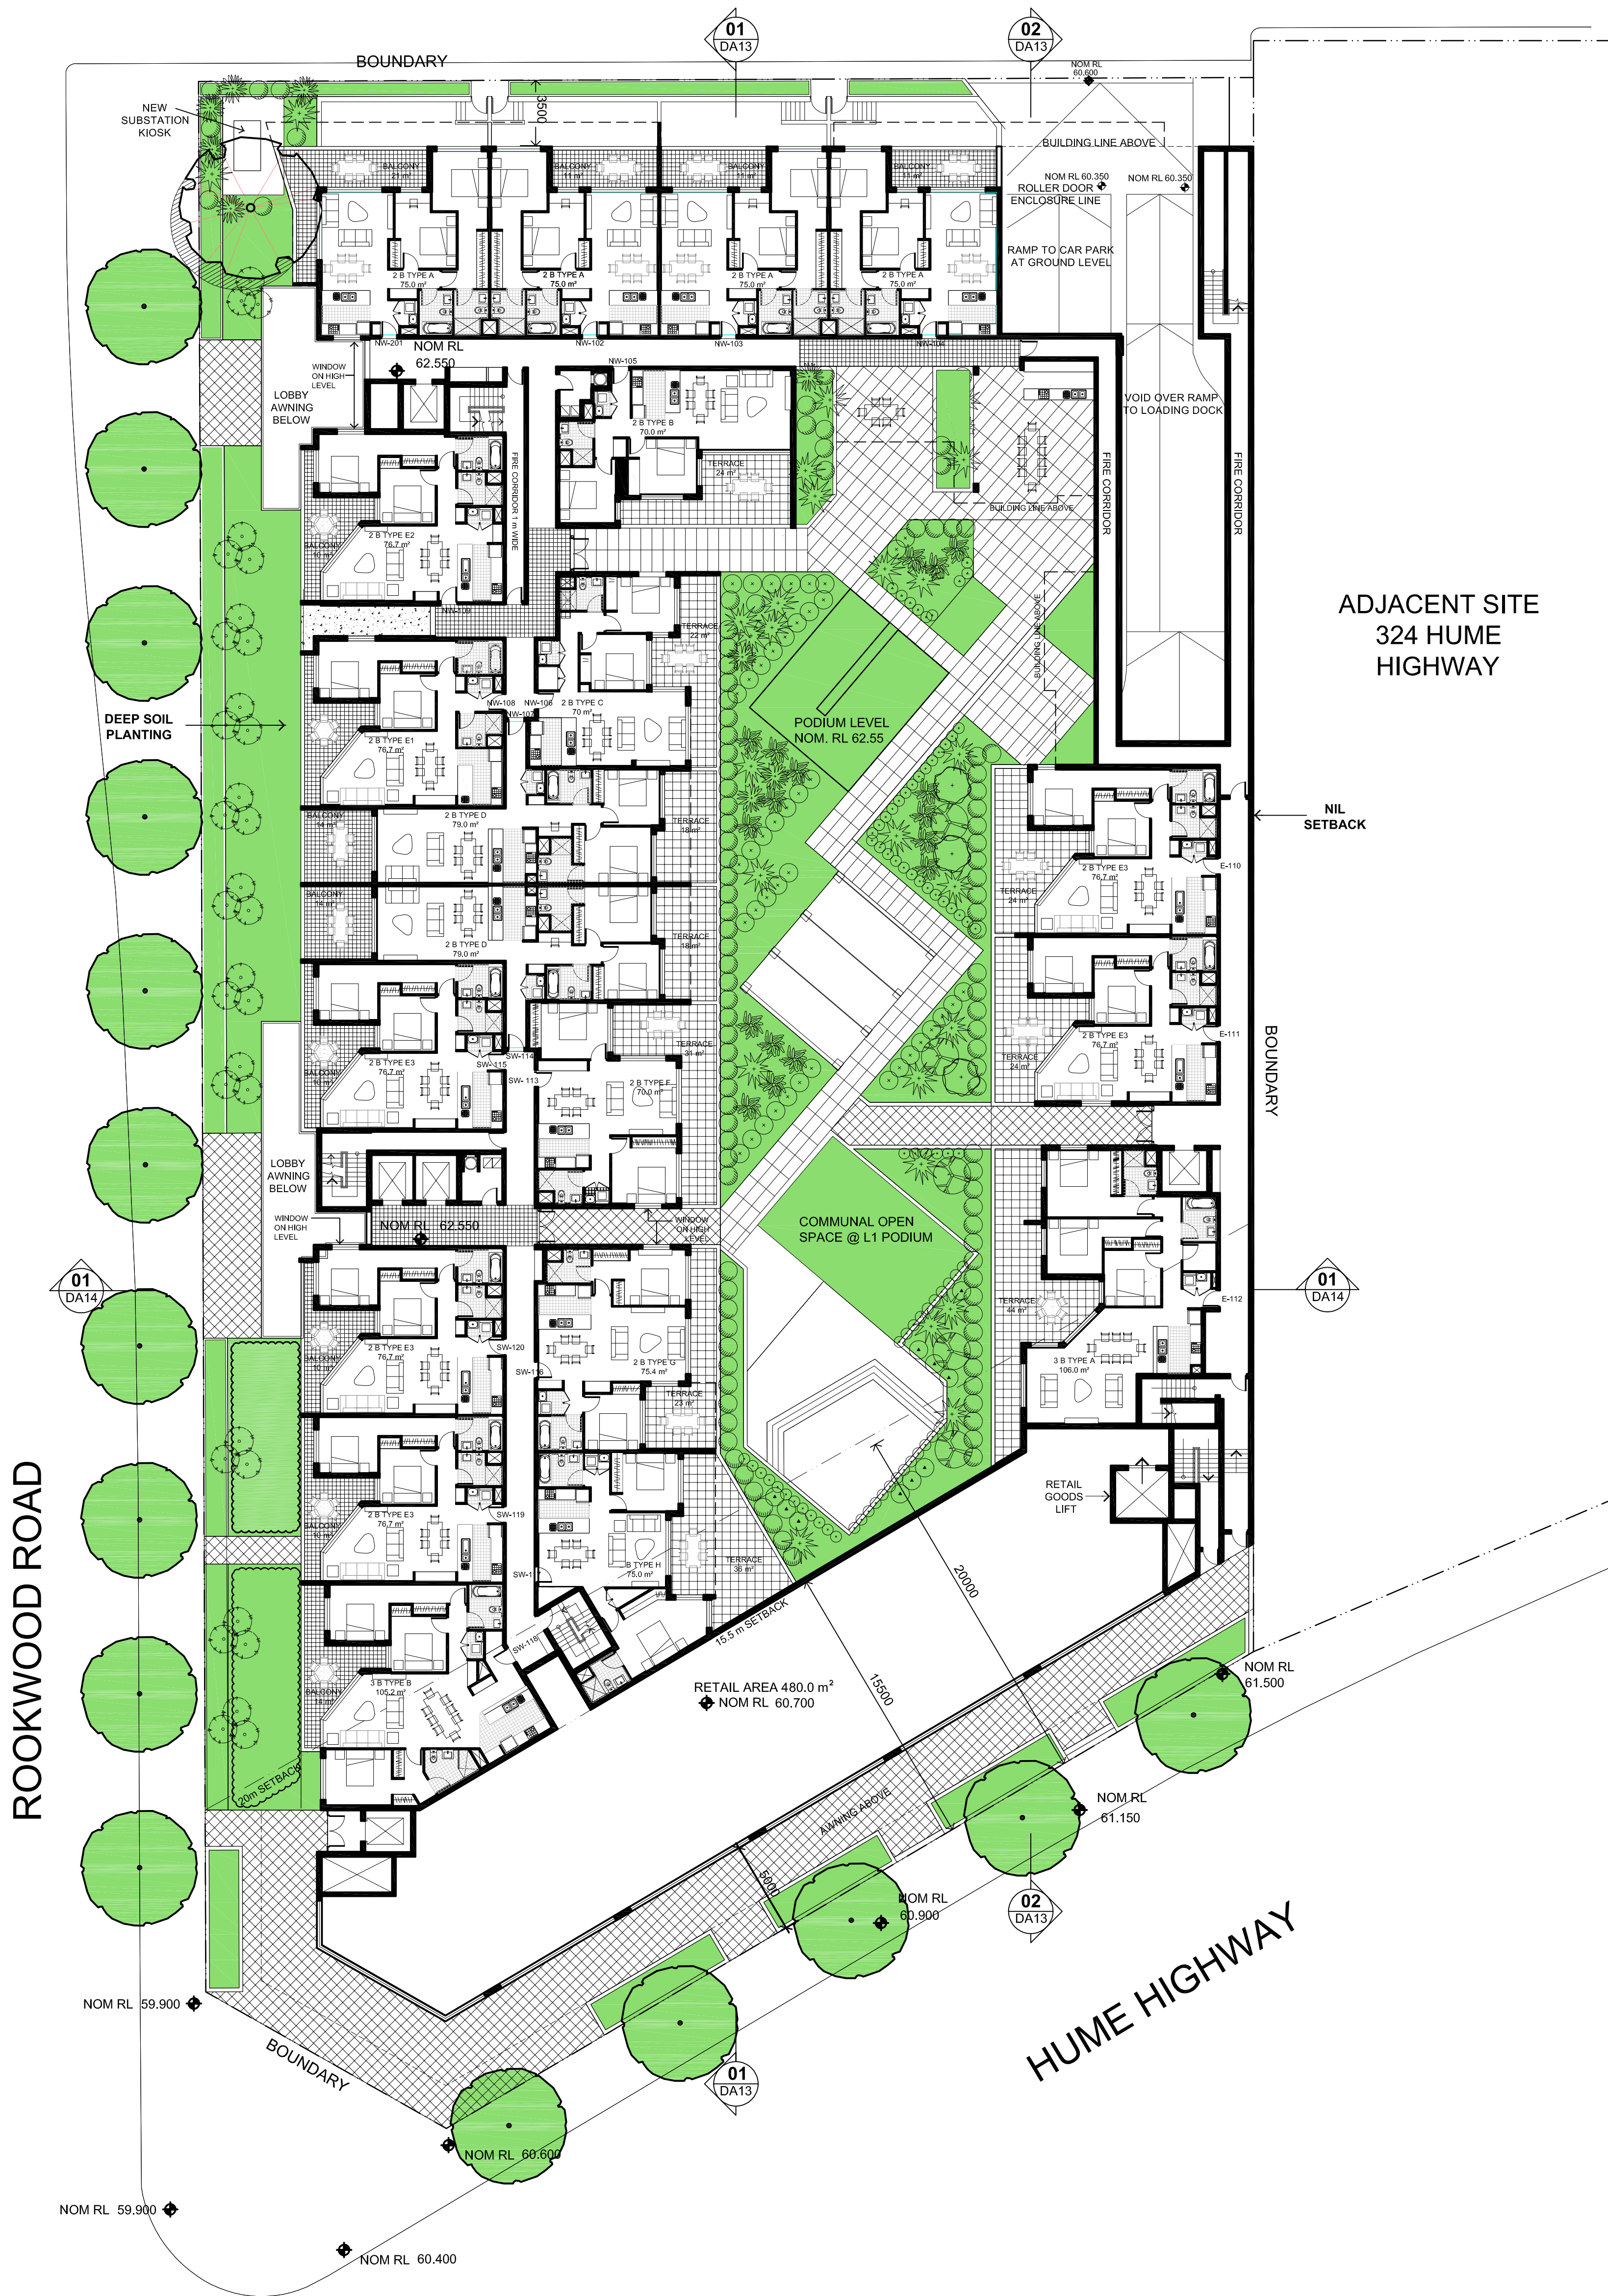

PROJECT ALEXANDER
MIXED USE DEVELOPMENT
326 HUME HIGHWAY
BANKSTOWN NSW 2200

LEVEL 1

DA - SUBMISSION

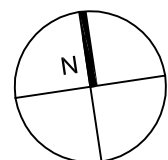

DO NOT SCALE DRAWINGS.
VERIFY ALL DIMENSIONS ON SITE.
REFER ANY DISCREPANCIES TO
THE SUPERINTENDENT BEFORE
PROCEEDING WITH THE WORK.

PROPRIETOR

BRITELY
PROPERTY

LEVEL 2, 210 CLARENCE STREET
SYDNEY 2000.

ARCHITECT



a level 7 97 pacific highway
north sydney nsw 2060
m po box 726 north sydney nsw 2059
p +61(0)2 9900 6000 f +61(0)2 9900 6001
www.krikistaylor.com.au

DATE 08/02/2016
SCALE 1 : 200 @ A1

PROJECT NO. DRAWING NO. ISSUE

1913 DA06 09

© krikis taylor architects Pty Ltd
These drawings are subject to copyright and may not be copied, used
or reproduced in any way without the express permission of
krikis taylor architects Pty Ltd.

100mm

200mm

300mm ON ORIGINAL

A1