

ALL AREAS AND DIMENSIONS ARE APPROXIMATE
AND ARE SUBJECT TO A FINAL SURVEY
AND ARE SUBJECT TO COUNCIL APPROVAL

SCHEDULE OF SHORT LINES	
NUMBER	DISTANCE
1	A0.83
2	4.585
3	A2.43
4	A10.525
5	A12.92
6	A2.475
7	4.56
8	A0.845
9	A1.365
10	1.705
11	A3.455
12	A12.285
13	A5.005
14	A10.82
15	10.39
16	2.535
17	7.065
18	2.595
19	3.75
20	A11.1
21	A13.315
22	A9.655
23	A4.565
24	A9.25
25	3.725
26	A6.67
27	A9.155
28	A0.685
29	A17.185
30	8.31
31	7.995
32	8.015
33	6.12
34	11.275
35	A12.39
36	A1.715
37	A8.795
38	1.65
39	A6.29
40	A3.405
41	A13.01

SCHEDULE OF EASEMENTS

Ⓒ EASEMENT FOR TRANSMISSION LINE 60.96 WIDE (K135414)(DP34088)

Ⓔ EASEMENT FOR WATER SUPPLY 2.44 & 6.095 WIDE (DP536373)(L950219)

Ⓐ PROPOSED EASEMENT FOR WATER SUPPLY 4 WIDE & VARIABLE WIDTH

Ⓜ PROPOSED EASEMENT FOR WATER SUPPLY 4 WIDE & VARIABLE WIDTH

Ⓢ PROPOSED EASEMENT FOR WATER SUPPLY 4 WIDE & VARIABLE WIDTH

Ⓣ PROPOSED EASEMENT FOR WATER SUPPLY 4 WIDE & VARIABLE WIDTH

Ⓟ EASEMENT FOR WATER SUPPLY 4 WIDE (DP1086624)(AB665596)

Ⓡ PROPOSED EASEMENT FOR WATER SUPPLY VARIABLE WIDTH

VARIOUS PROPOSED AND EXISTING EASEMENTS FOR WATER SUPPLY
TO BE CREATED AND EXTINGUISHED UNDER A SEPARATE DEVELOPMENT
APPLICATION (SEE SHEET 2 FOR DETAILS)

PROPERTY DESCRIPTION

LOTS 1 & 2 DP... BEING A RESUBDIVISION OF
LOT 201 IN DP1210850 (UNREG.) BEING A FURTHER
RESUBDIVISION OF LOTS 100 & 101 IN DP1192131
(UNREG.) BEING A FURTHER RESUBDIVISION OF LOT 10
IN DP1173819, LOT 10 IN DP1161557 & LOT 1 IN DP301830

LEAN LACKENBY & HAYWARD
CONSULTANTS IN SURVEYING, ENGINEERING & LAND DEVELOPMENT
1ST FL/209 NORTHUMBERLAND ST, LIVERPOOL PH (02) 9602 1200 FAX: (02) 9600 6609
PO BOX 160 LIVERPOOL BC NSW 1571 EMAIL: llhpool@lgh.com.au

L'POOL PTY LTD.
ABN 61 003 107 971

A WATER SUPPLY EASEMENTS ADDED & MINOR AMENDMENTS

14/07/2015 SJA

TABLE OF mm

L.G.A: CAMDEN

LOCALITY: LEPPINGTON

SURVEY DJA

DRAWN GJA

DESIGN

APPROVED SJA

SCALE 1:1500

PROPERTY DESCRIPTION:
SEE ABOVE

DATUM & ORIGIN OF LEVELS

DATE
JUNE 2015

SHEET
1 of 2


DRAWING NUMBER
60020 PPS.dwg

AMEND
A

FILE:
No: 60020

PLAN OF PROPOSED SUBDIVISION OF
LOTS 1 & 2 IN DP



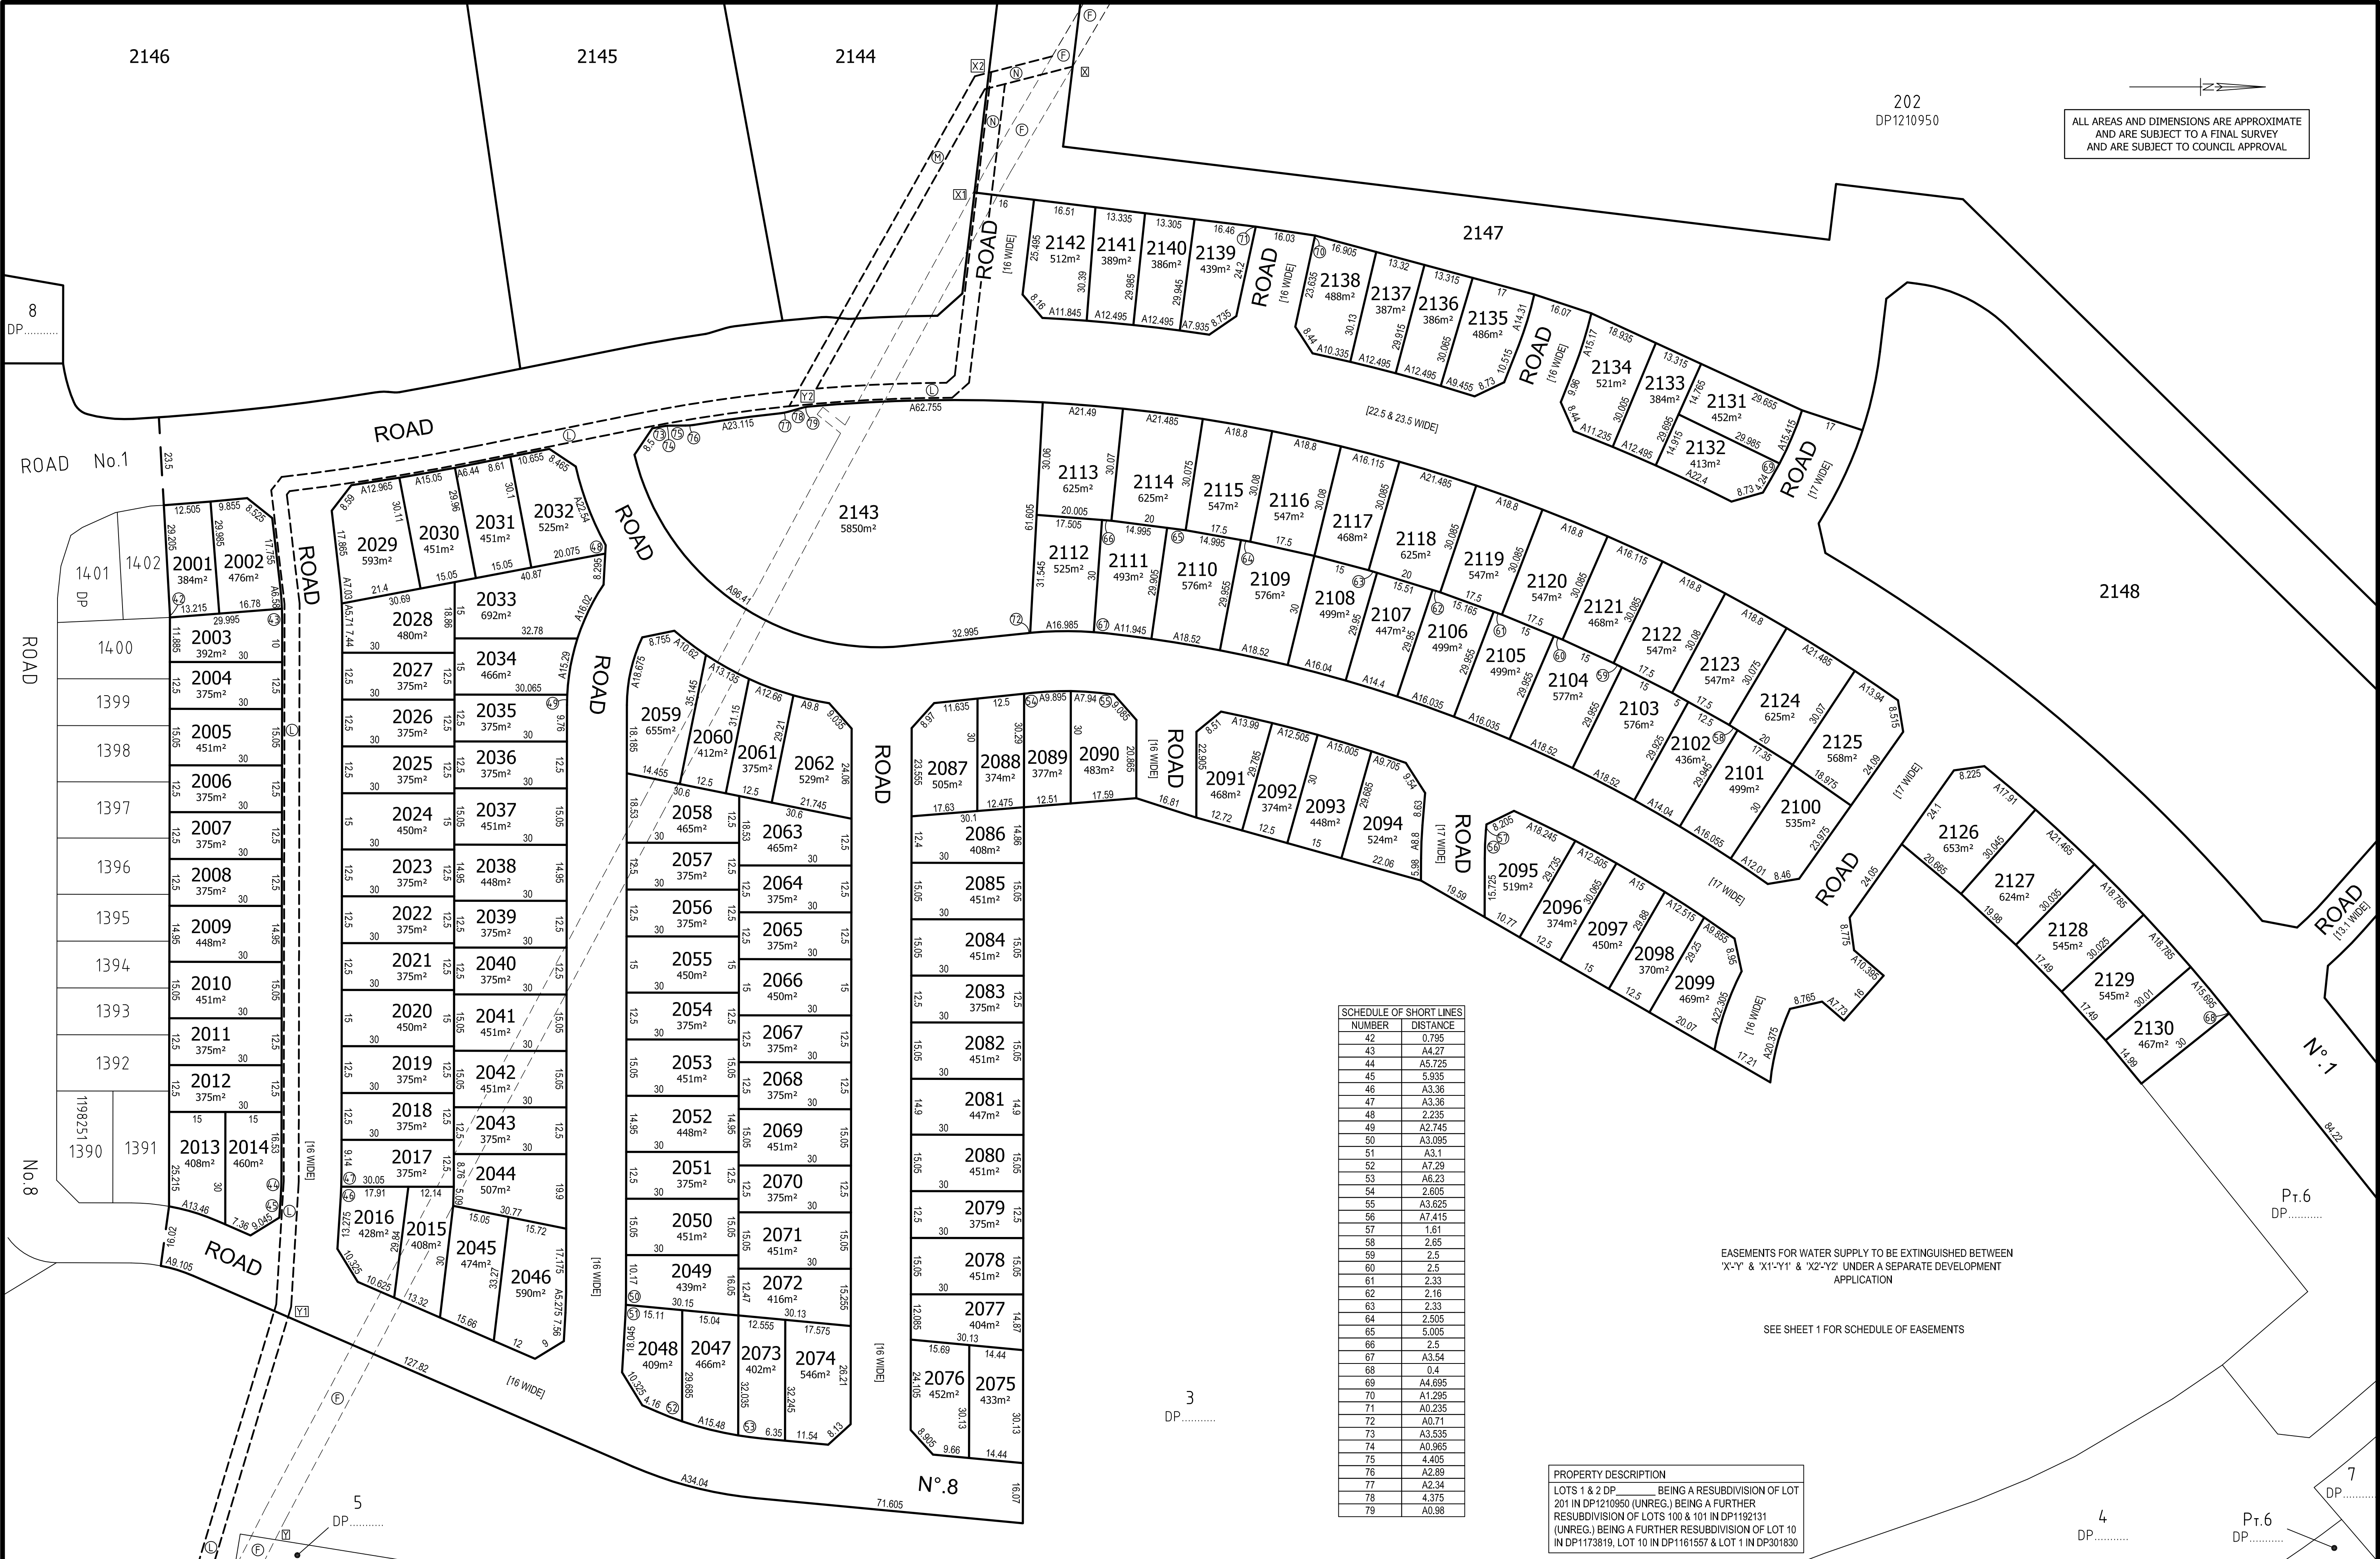

SCHEDULE OF SHORT LINES	
NUMBER	DISTANCE
42	0.795
43	A4.27
44	A5.725
45	5.935
46	A3.36
47	A3.36
48	2.235
49	A2.745
50	A3.095
51	A3.1
52	A7.29
53	A6.23
54	2.605
55	A3.625
56	A7.415
57	1.61
58	2.65
59	2.5
60	2.5
61	2.33
62	2.16
63	2.33
64	2.505
65	5.005
66	2.5
67	A3.54
68	0.4
69	A4.595
70	A1.235
71	A0.235
72	A0.74
73	A3.535
74	A0.965
75	4.405
76	A2.89
77	A2.34
78	4.375
79	A0.98

EASEMENTS FOR WATER SUPPLY TO BE EXTINGUISHED BETWEEN 'X'-Y' & 'X1'-Y1' & 'X2'-Y2' UNDER A SEPARATE DEVELOPMENT APPLICATION

SEE SHEET 1 FOR SCHEDULE OF EASEMENTS

PROPERTY DESCRIPTION
LOTS 1 & 2 DP BEING A RESUBDIVISION OF LOT 201 IN DP1210950 (UNREG.) BEING A FURTHER RESUBDIVISION OF LOTS 100 & 101 IN DP1152131 (UNREG.) BEING A FURTHER RESUBDIVISION OF LOT 10 IN DP1173819, LOT 10 IN DP1161557 & LOT 1 IN DP301830

LEAN LACKENBY & HAYWARD
CONSULTANTS IN SURVEYING, ENGINEERING & LAND DEVELOPMENT
1ST FL/209 NORTHUMBERLAND ST, LIVERPOOL PH(02) 9602 1200 FAX(02) 9600 6609
PO BOX 160 LIVERPOOL BC NSW 1571 EMAIL: llhpool@lgh.com.au

L'POOL PTY LTD.
ABN 61 003 107 971

A	WATER SUPPLY EASEMENTS ADDED & MINOR AMENDMENTS	14/07/2015	SJA
	AMENDMENT	DATE	APPROD


10	20	30	40	50	60	70	80	90	100	110	120	130	140
TABLE OF mm													

L.G.A:	CAMDEN	SCALE	1:800
LOCALITY:	LEPPINGTON	PROPERTY DESCRIPTION:	SEE ABOVE
SURVEY	DJA	DRAWN	GJA
DESIGN	APPROVED	SJA	DATUM & ORIGIN OF LEVELS

PLAN OF PROPOSED SUBDIVISION OF
LOTS 1 & 2 IN DP



DATE	JUNE 2015	SHEET	2 of 2	DRAWING NUMBER	60020 PPS.dwg	AMEND	A	FILE:	No:	60020
------	-----------	-------	--------	----------------	---------------	-------	---	-------	-----	-------

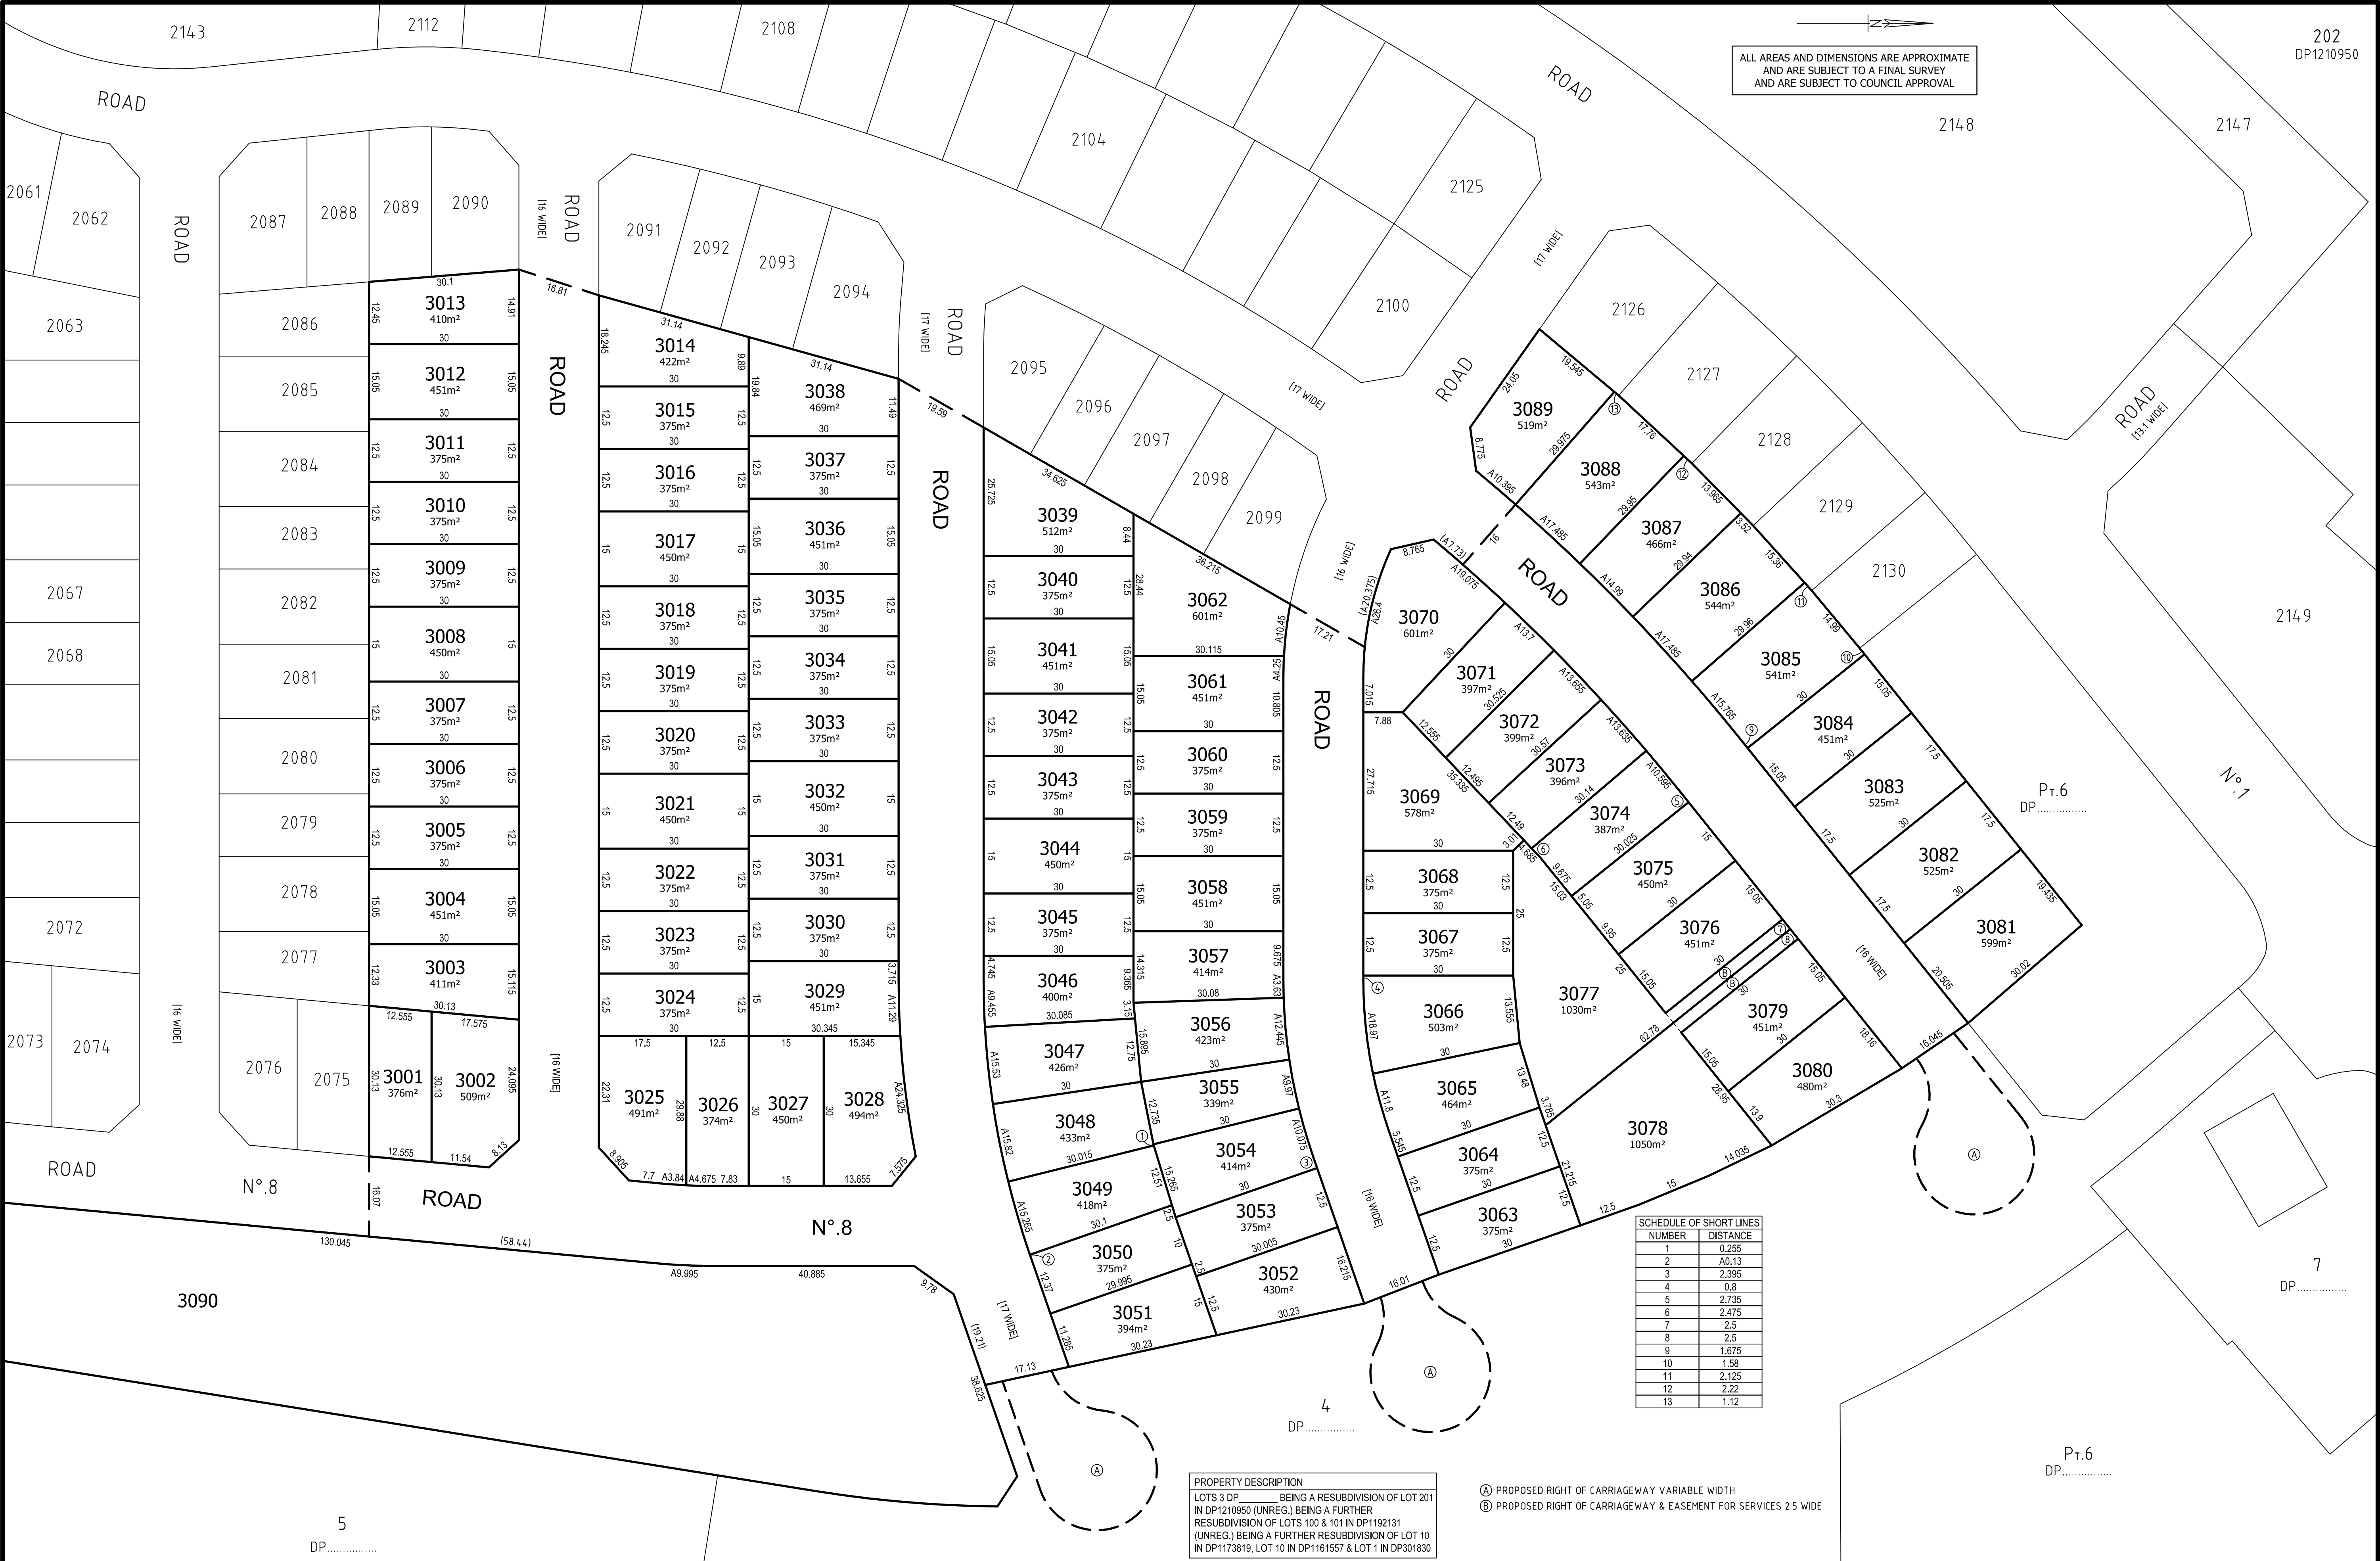

SCHEDULE OF SHORT LINES	
NUMBER	DISTANCE
1	0.255
2	A0.13
3	2.385
4	0.9
5	2.735
6	2.475
7	2.5
8	2.5
9	1.675
10	1.58
11	2.125
12	2.22
13	1.12

PROPERTY DESCRIPTION
LOTS 3 DP..... BEING A RESUBDIVISION OF LOT 201
IN DP1210950 (UNREG.) BEING A FURTHER
RESUBDIVISION OF LOTS 100 & 101 IN DP1192131
(UNREG.) BEING A FURTHER RESUBDIVISION OF LOT 10
IN DP1173819, LOT 10 IN DP1161557 & LOT 1 IN DP301830

- Ⓐ PROPOSED RIGHT OF CARRIAGEWAY VARIABLE WIDTH
Ⓑ PROPOSED RIGHT OF CARRIAGEWAY & EASEMENT FOR SERVICES 2.5 WIDE

LEAN LACKENBY & HAYWARD
CONSULTANTS IN SURVEYING, ENGINEERING & LAND DEVELOPMENT
1ST FL/209 NORTHUMBERLAND ST, LIVERPOOL, PH (02) 9602 1200 FAX: (02) 9600 6609
PO BOX 160 LIVERPOOL, BC NSW 1571 EMAIL: llhpool@lbg.com.au

L'POOL PTY LTD.
ABN 61 003 107 971

A	EASEMENTS ADDED	13/07/15	SJA		
	AMENDMENT	DATE	APPROD		





L.G.A:	CAMDEN	SCALE	1:600	A1
LOCALITY:	LEPPINGTON	PROPERTY DESCRIPTION:	SEE ABOVE	
SURVEY	DJA	DRAWN	GJA	DATUM & ORIGIN OF LEVELS
DESIGN	APPROVED	SJA		

PLAN OF PROPOSED SUBDIVISION OF
LOT 3 IN DP.....



DATE	JUNE 2015	SHEET	2 of 2	DRAWING NUMBER	60061 PPS.dwg	AMEND	A	FILE:	No:	60061
------	-----------	-------	--------	----------------	---------------	-------	---	-------	-----	-------

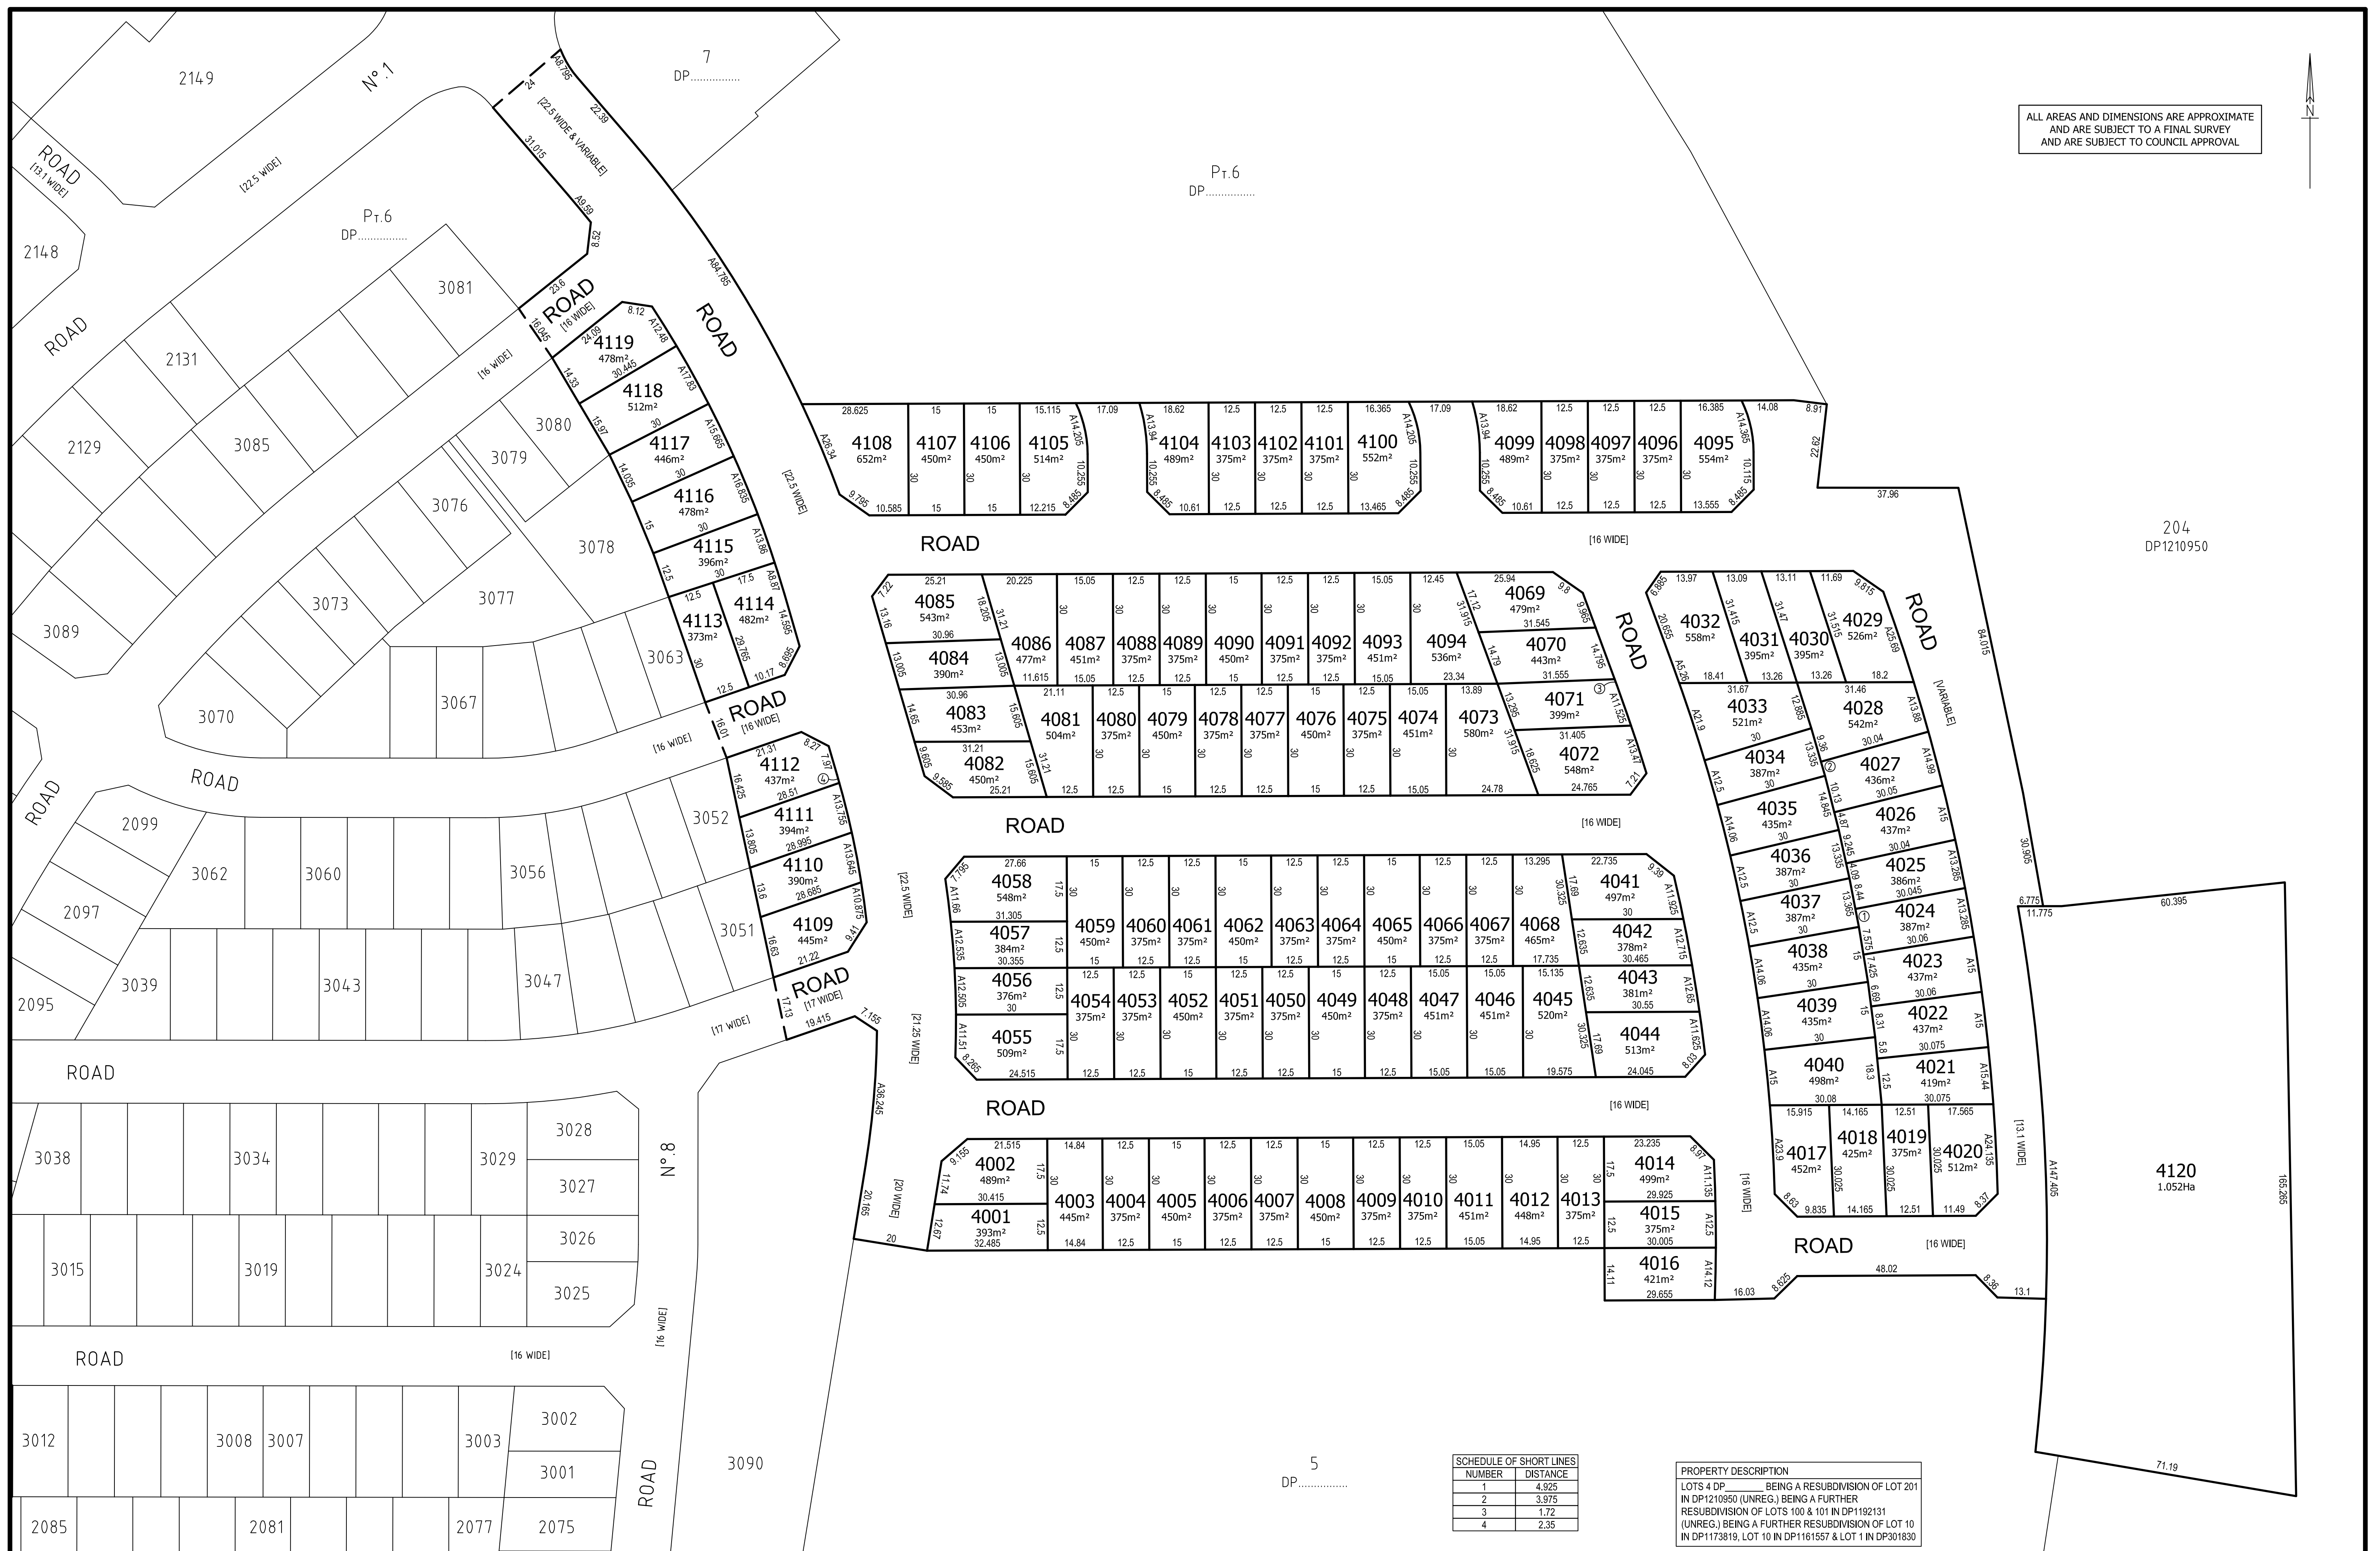

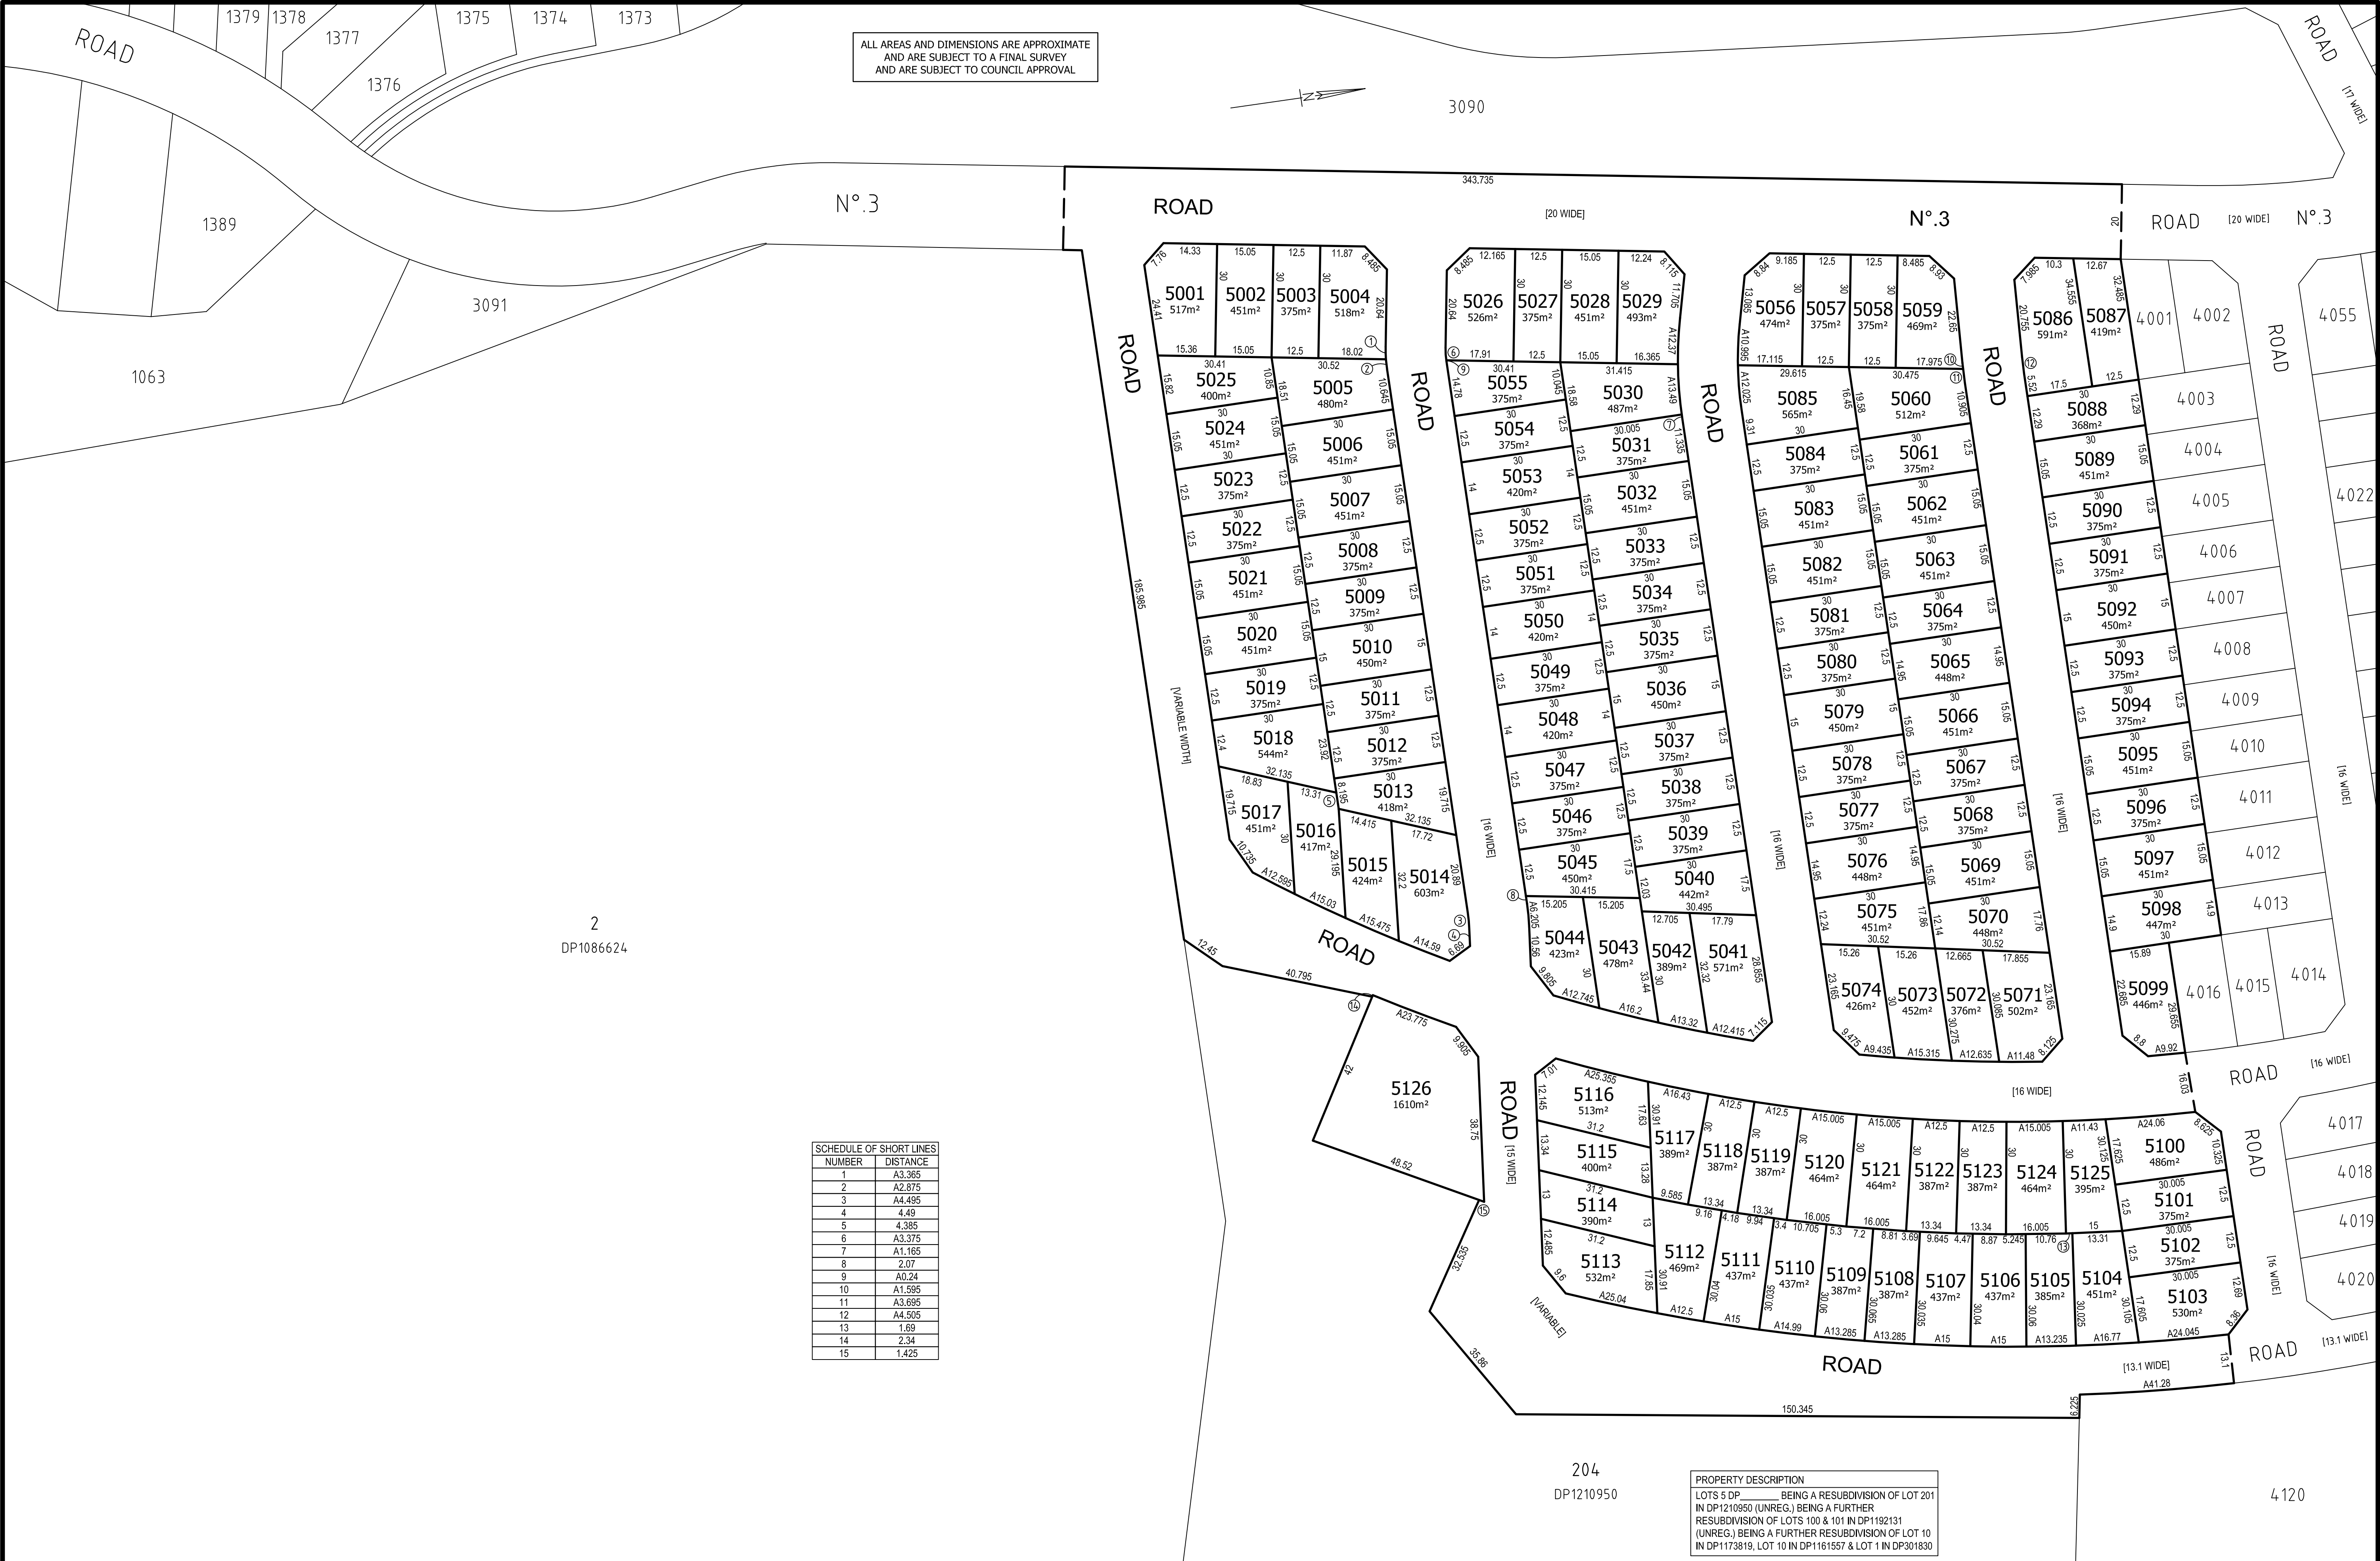

SCHEDULE OF SHORT LINES	
NUMBER	DISTANCE
1	A3.365
2	A2.875
3	A4.495
4	4.49
5	4.385
6	A3.375
7	A1.165
8	2.07
9	A0.24
10	A1.595
11	A3.695
12	A4.505
13	1.69
14	2.34
15	1.425



LEAN LACKENBY & HAYWARD
CONSULTANTS IN SURVEYING, ENGINEERING & LAND DEVELOPMENT
1ST FL/209 NORTHUMBERLAND ST, LIVERPOOL PH (02) 9602 1200 FAX: (02) 9600 6609
PO BOX 160 LIVERPOOL BC NSW 1571 EMAIL: llhpool@lgh.com.au

L'POOL PTY LTD.
ABN 61 003 107 971

A	PROPERTY DESCRIPTION AMENDED	14/07/2015	SJA
	AMENDMENT	DATE	APPROD


L.G.A:	CAMDEN		
LOCALITY:	LEPPINGTON		
SURVEY	DJA	DRAWN	GJA
DESIGN		APPROVED	SJA

PROPERTY DESCRIPTION
LOTS 5 DP _____ BEING A RESUBDIVISION OF LOT 201
IN DP1210950 (UNREG.) BEING A FURTHER
RESUBDIVISION OF LOTS 100 & 101 IN DP1192131
(UNREG.) BEING A FURTHER RESUBDIVISION OF LOT 10
IN DP1173819, LOT 10 IN DP1161557 & LOT 1 IN DP301830

SCALE	1:800
PROPERTY DESCRIPTION:	SEE ABOVE
DATUM & ORIGIN OF LEVELS	

PLAN OF PROPOSED SUBDIVISION OF LOT 5 IN DP			
DATE	SHEET	DRAWING NUMBER	AMEND
JUNE 2015	1 of 1	60063 PPS.dwg	A
FILE:	No:	60063	



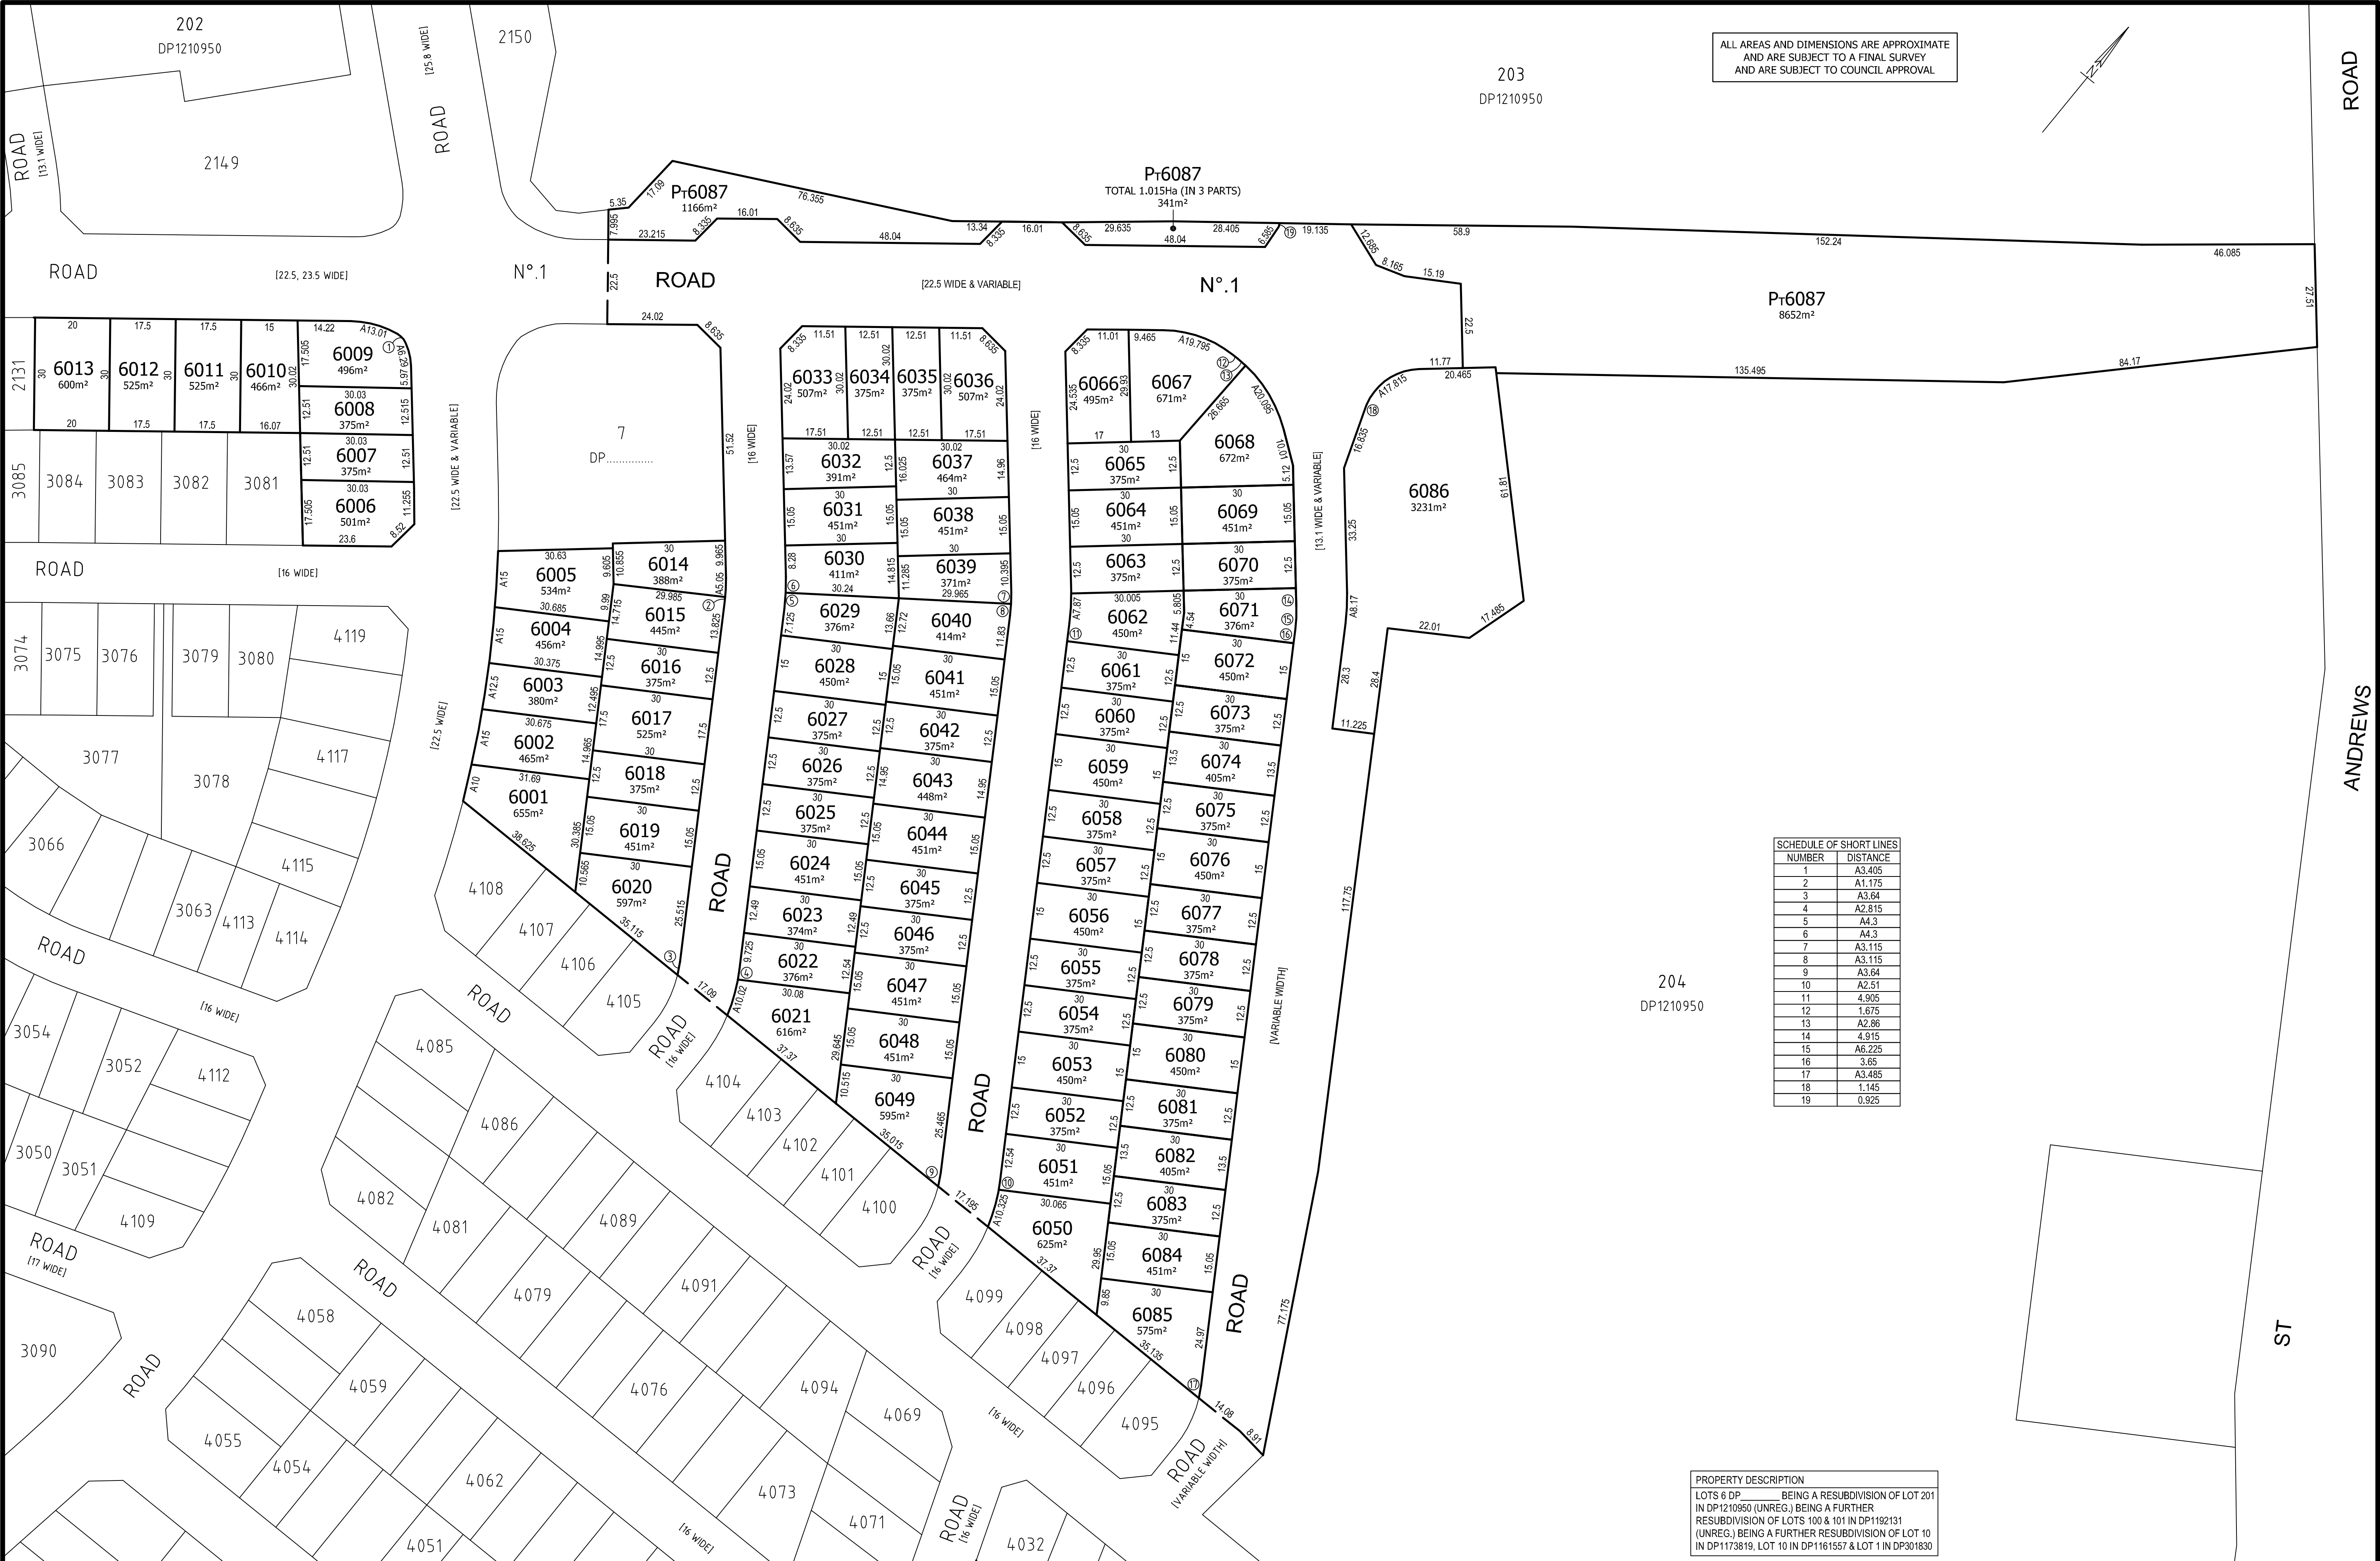


SCHEDULE OF SHORT LINES	
NUMBER	DISTANCE
1	A3.405
2	A1.175
3	A3.64
4	A2.815
5	A4.3
6	A4.3
7	A3.115
8	A3.115
9	A3.64
10	A2.51
11	4.905
12	1.675
13	A2.86
14	4.915
15	A6.225
16	3.85
17	A3.485
18	1.145
19	0.925

PROPERTY DESCRIPTION
LOTS 6 DP _____ BEING A RESUBDIVISION OF LOT 201
IN DP1210950 (UNREG.) BEING A FURTHER
RESUBDIVISION OF LOTS 100 & 101 IN DP1192131
(UNREG.) BEING A FURTHER RESUBDIVISION OF LOT 10
IN DP1173819, LOT 10 IN DP1161557 & LOT 1 IN DP301830

LEAN LACKENBY & HAYWARD
CONSULTANTS IN SURVEYING, ENGINEERING & LAND DEVELOPMENT
1ST FL/209 NORTHUMBERLAND ST, LIVERPOOL, PH:(02) 9602 1200 FAX:(02) 9600 6609
PO BOX 160 LIVERPOOL, BC NSW 1571 EMAIL: llhpool@llh.com.au

L'POOL PTY LTD.
ABN 61 003 107 971

D	LAYOUT ADJUSTED	17/5/2016	SJA
C	LOTS AMENDED	16/3/2016	SJA
B	LOTS AMENDED	15/3/2016	SJA
A	PROPERTY DESCRIPTION AMENDED	14/7/2015	SJA
AMENDMENT		DATE	APPROD

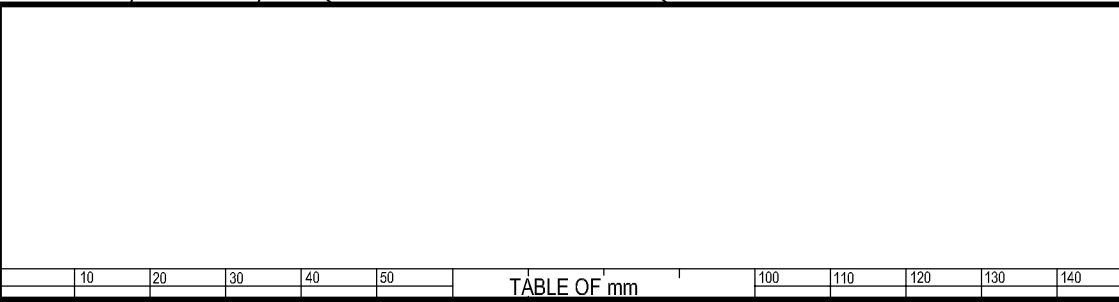

L.G.A: CAMDEN

LOCALITY: LEPPINGTON

SURVEY DJA

DESIGN

DRAWN GJA

APPROVED SJA

SCALE 1:800

PROPERTY DESCRIPTION:
SEE ABOVE

DATUM & ORIGIN OF LEVELS

DATE
JUNE 2015

SHEET
1 of 1

DRAWING NUMBER
60064 PPS.dwg

AMEND
D

FILE:
No:

60064

PLAN OF PROPOSED SUBDIVISION OF
LOT 6 IN DP



