


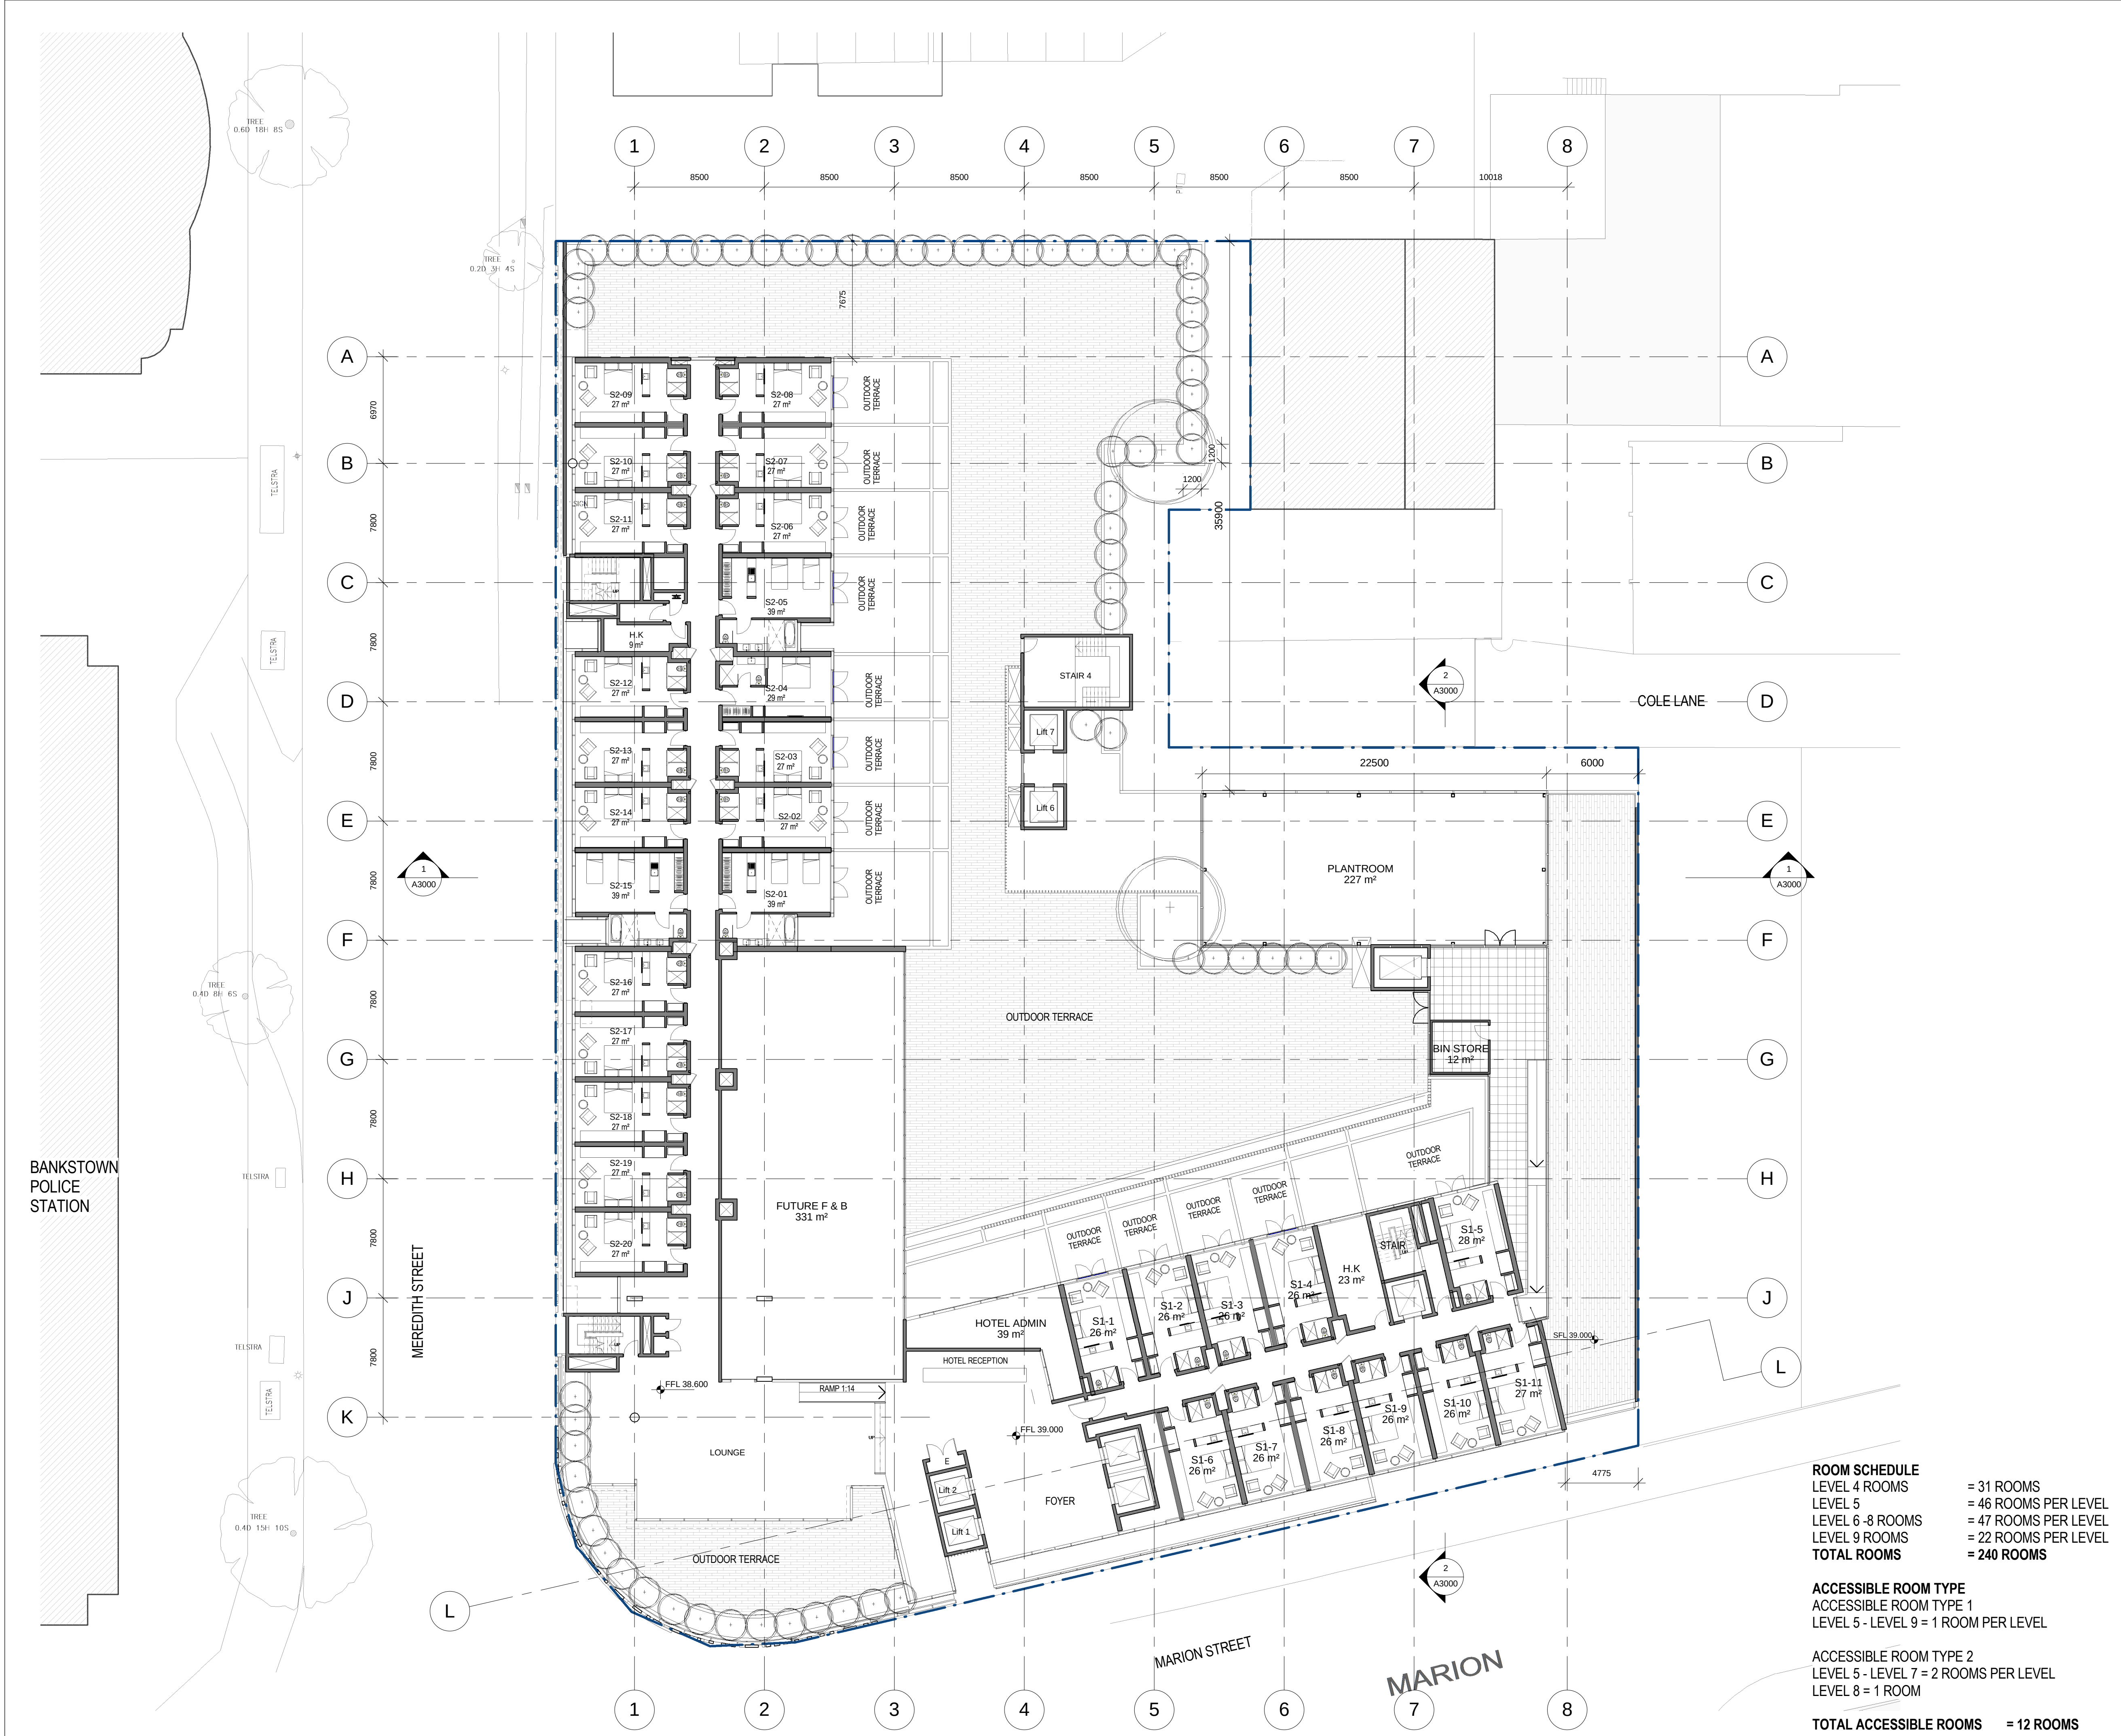

ISSUE	DATE	DESCRIPTION
A	01-10-2015	ISSUED FOR DEVELOPMENT APPLICATION
B	12-02-2016	ISSUED FOR DEVELOPMENT APPLICATION AMENDMENT
C	22-02-2016	ISSUED FOR DEVELOPMENT APPLICATION AMENDMENT

LEGEND:

- BO - BOLLARD
- SW - STORMWATER OUTLET
- FHR - FIRE HOSE REEL
- MSR - MAIN SWITCH ROOM
- H.K - HOUSEKEEPING
- BOH - BACK OF HOUSE
- E - ELECTRICAL CUPBOARD
- S.R - STRONG ROOM
- ACC - ACCESSIBLE BATHROOM
- AHU - AIR HANDLING UNIT
- RL - RELATIVE LEVEL
- SFL - STRUCTURAL FLOOR LEVEL
- EX - EXISTING
- DP - DOWN PIPE
- DO - DRAIN OUTLET

GENERAL NOTES:

ALLOW DTAC STAINLESS STEEL TGS/ AND NOSING STRIPS OR EQUIVALENT APPROVED TO ALL PUBLIC STAIRWAY AND ACCESSIBLE RAMPS. CONTRASTING COLOUR TO COMPLY WITH AS1428.1

FOR DEVELOPMENT APPLICATION

CLIENT:



PROJECT:

BANKSTOWN RSL - PROPOSED NEW CLUB BUILDING & HOTEL
23-27 MARION STREET, BANKSTOWN NSW

ARCHITECT:




DRAWING TITLE:

LEVEL 4 PODIUM PLAN

NOTES:

Nominated architect: Rolfe Latimer : 5535
Copyright remains the property of Altis Architecture Pty Ltd.
Use only figured dimensions.
All discrepancies to be referred to Altis Architecture Pty Ltd prior to construction.
Ensure compliance with the Building Code of Australia and all relevant Australian Standards and Authority requirements.

NORTH:

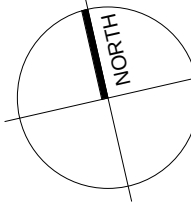

SCALE:

1 : 200 @ A1

DATE:

12-02-2016

DRAWN BY:

MK / SM

CHECKED BY:

EC

PROJECT NO:

2240.04

DRAWING NO:

A1105

ISSUE:

C

ROOM SCHEDULE
LEVEL 4 ROOMS = 31 ROOMS
LEVEL 5 = 46 ROOMS PER LEVEL
LEVEL 6-8 ROOMS = 47 ROOMS PER LEVEL
LEVEL 9 ROOMS = 22 ROOMS PER LEVEL
TOTAL ROOMS = 240 ROOMS

ACCESSIBLE ROOM TYPE
ACCESSIBLE ROOM TYPE 1
LEVEL 5 - LEVEL 9 = 1 ROOM PER LEVEL

ACCESSIBLE ROOM TYPE 2
LEVEL 5 - LEVEL 7 = 2 ROOMS PER LEVEL
LEVEL 8 = 1 ROOM

TOTAL ACCESSIBLE ROOMS = 12 ROOMS

BANKSTOWN
POLICE
STATION