


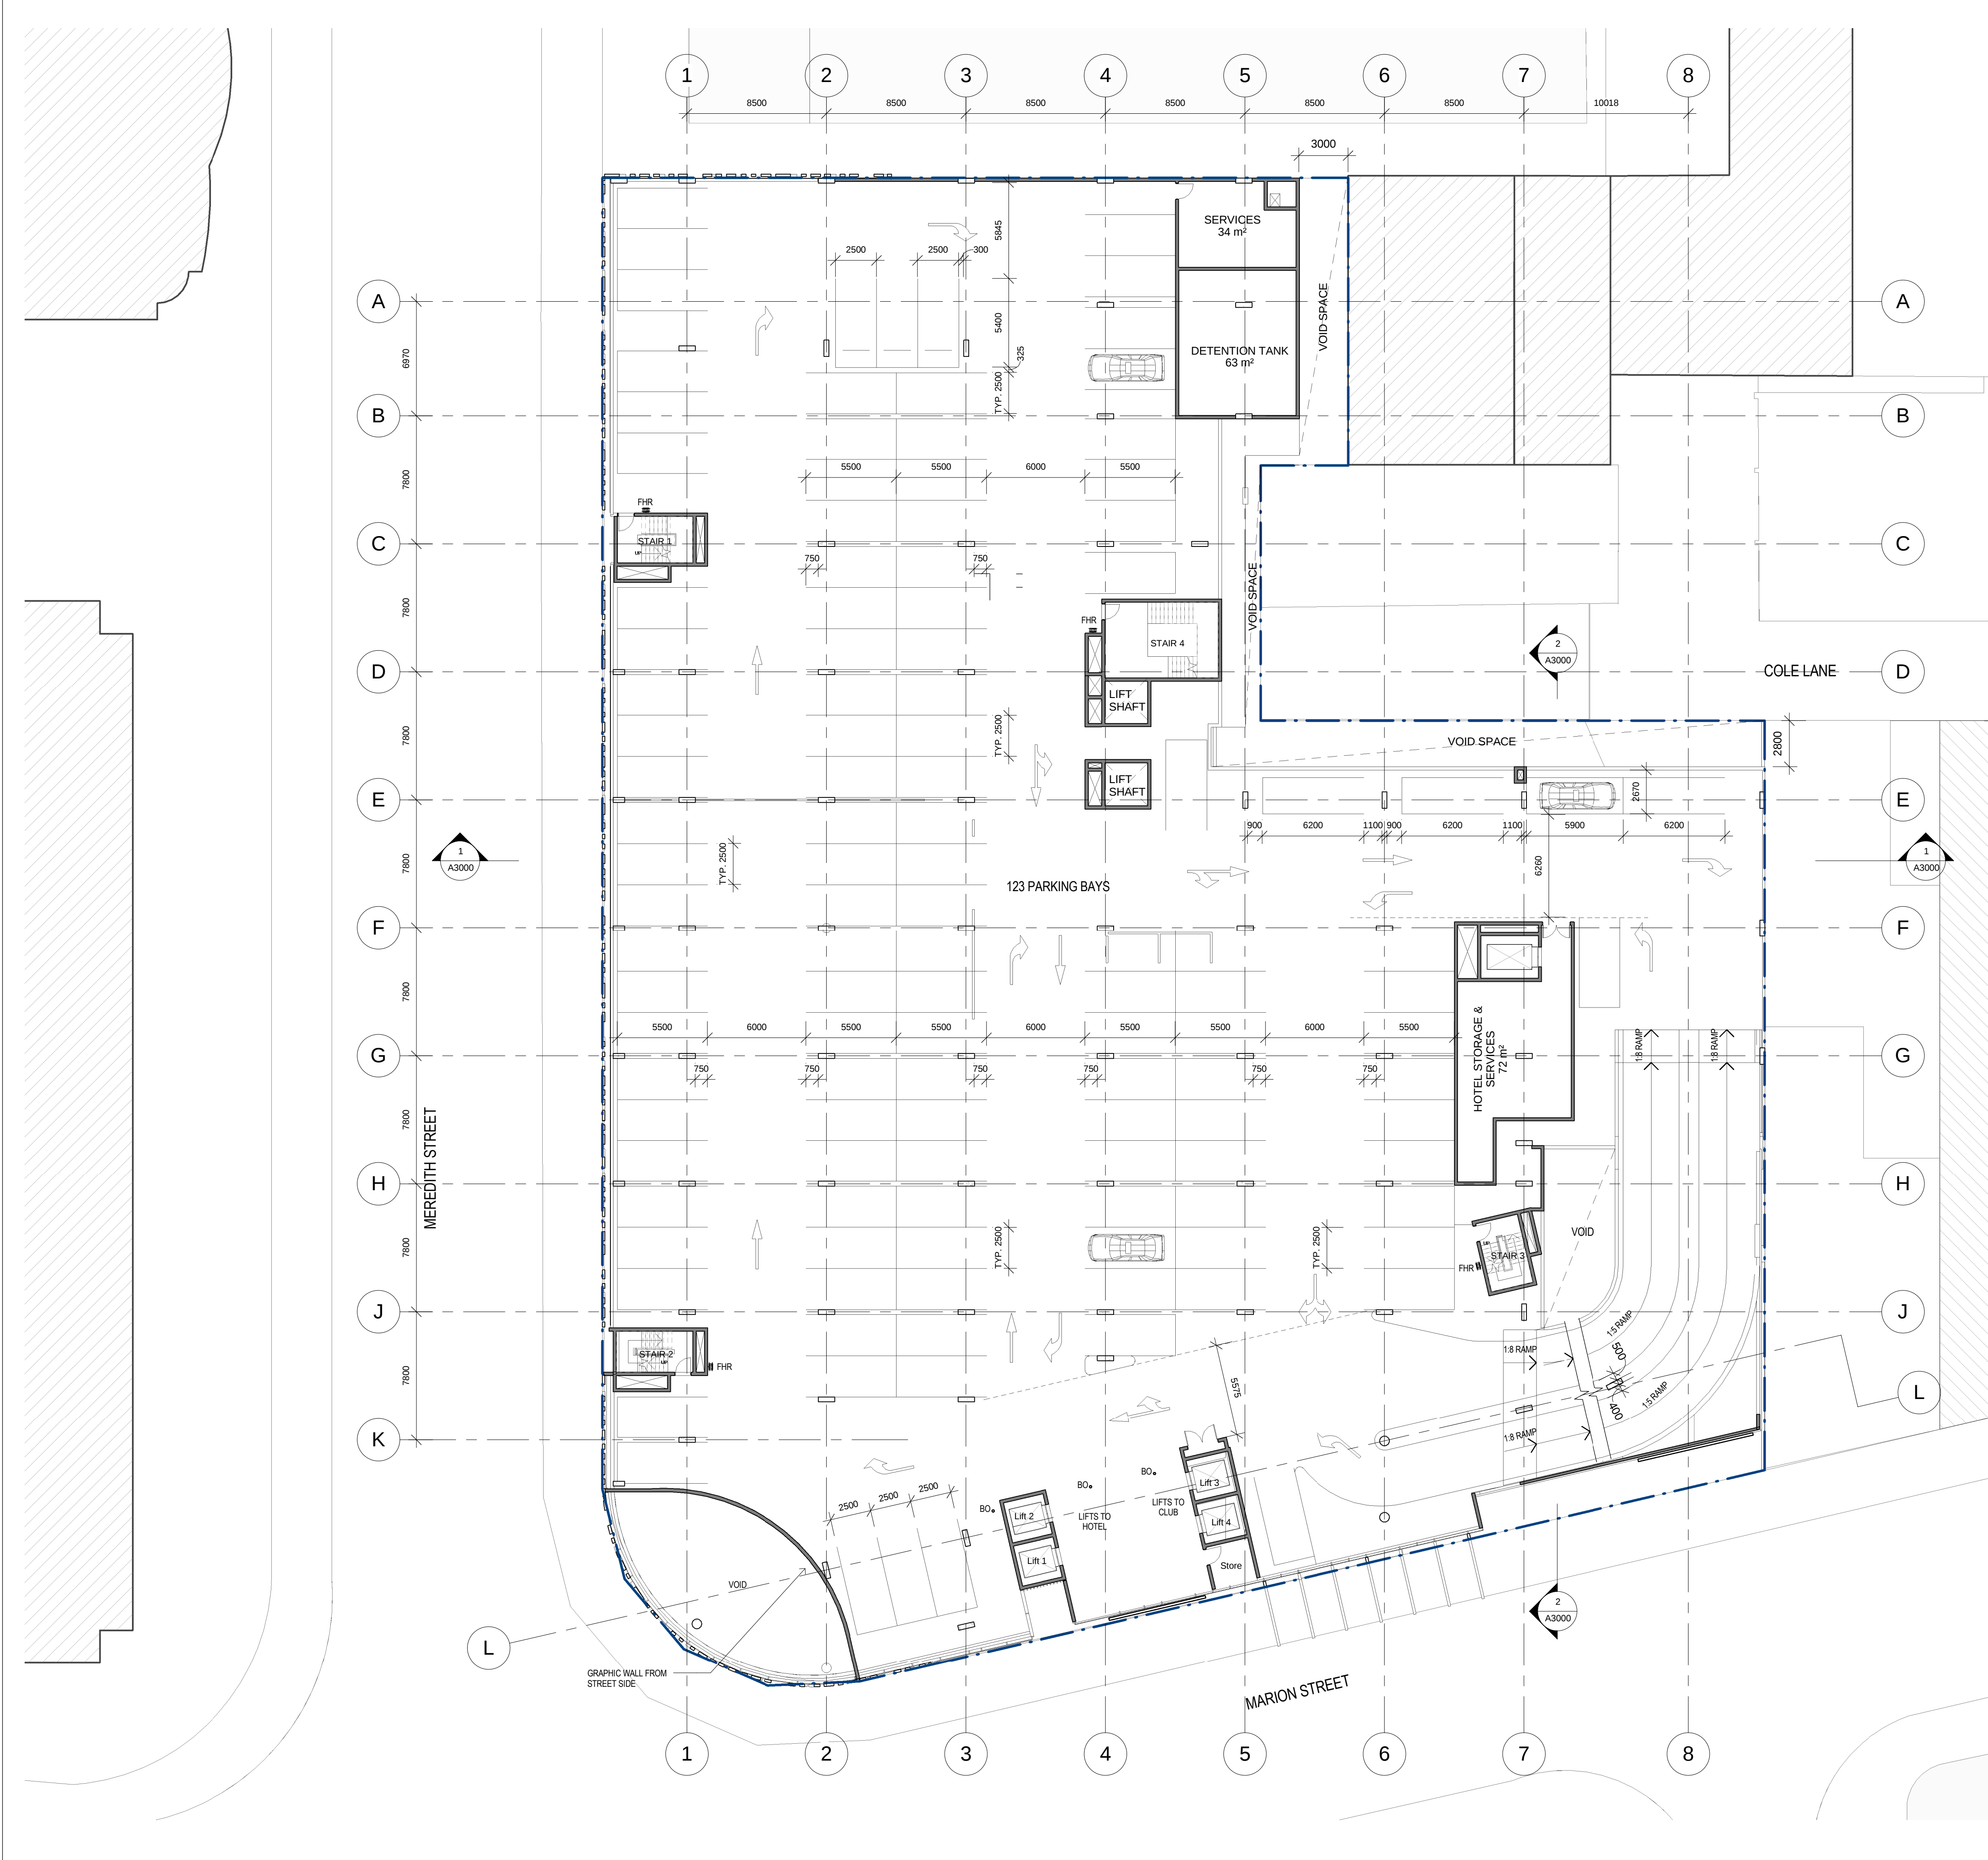

PARKING SCHEDULE		
Level	Description	Count
BASEMENT		
BASEMENT	Standard Carpark Bay	112
UPPER GROUND		
UPPER GROUND	Standard Carpark Bay	15
LEVEL 1		
LEVEL 1	Standard Carpark Bay	10
LEVEL 2		
LEVEL 2	Standard Carpark Bay	123
LEVEL 3		
LEVEL 3	Standard Carpark Bay	131
Grand total: 391		391

ISSUE	DATE	DESCRIPTION
A	01-10-2015	ISSUED FOR DEVELOPMENT APPLICATION
B	15-02-2016	ISSUED FOR DEVELOPMENT APPLICATION AMENDMENT

- LEGEND:**
- BO - BOLLARD
 - SW - STORMWATER OUTLET
 - FHR - FIRE HOSE REEL
 - MSR - MAIN SWITCH ROOM
 - HK - HOUSEKEEPING
 - BOH - BACK OF HOUSE
 - E - ELECTRICAL CUPBOARD
 - S.R - STRONG ROOM
 - ACC - ACCESSIBLE BATHROOM
 - AHU - AIR HANDLING UNIT
 - RL - RELATIVE LEVEL
 - SFL - STRUCTURAL FLOOR LEVEL
 - EX - EXISTING
 - DP - DOWN PIPE
 - DO - DRAIN OUTLET

GENERAL NOTES:

ALLOW DTAC STAINLESS STEEL TGS1 AND NOSING STRIPS OR EQUIVALENT APPROVED TO ALL PUBLIC STAIRWAY AND ACCESSIBLE RAMPS. CONTRASTING COLOUR TO COMPLY WITH AS1428.1

FOR DEVELOPMENT APPLICATION

CLIENT:



PROJECT:

BANKSTOWN RSL - PROPOSED NEW CLUB BUILDING & HOTEL
23-27 MARION STREET, BANKSTOWN NSW

ARCHITECT:



p 61 2 9364 9000 f 61 2 9571 7930 lower deck jones bay wharf
suite 123 / 26 - 32 pirrama road pyrmont nsw 2009 australia


DRAWING TITLE:

LEVEL 2 CARPARK PLAN

NOTES:

Nominated architect: Rolfe Latimer : 5635
Copyright remains the property of Altis Architecture Pty Ltd.
Use only figured dimensions.
All discrepancies to be referred to Altis Architecture Pty Ltd prior to construction.
Ensure compliance with the Building Code of Australia and all relevant Australian Standards and Authority requirements.

NORTH:

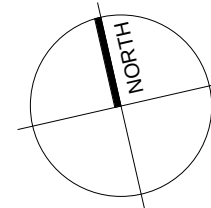

SCALE:

1 : 200 @ A1

DATE:

12-02-2016

DRAWN BY:

MK / SM

CHECKED BY:

EC

PROJECT NO:

2240.04

DRAWING NO:

A1103

CAD FILE:

ISSUE:

B