


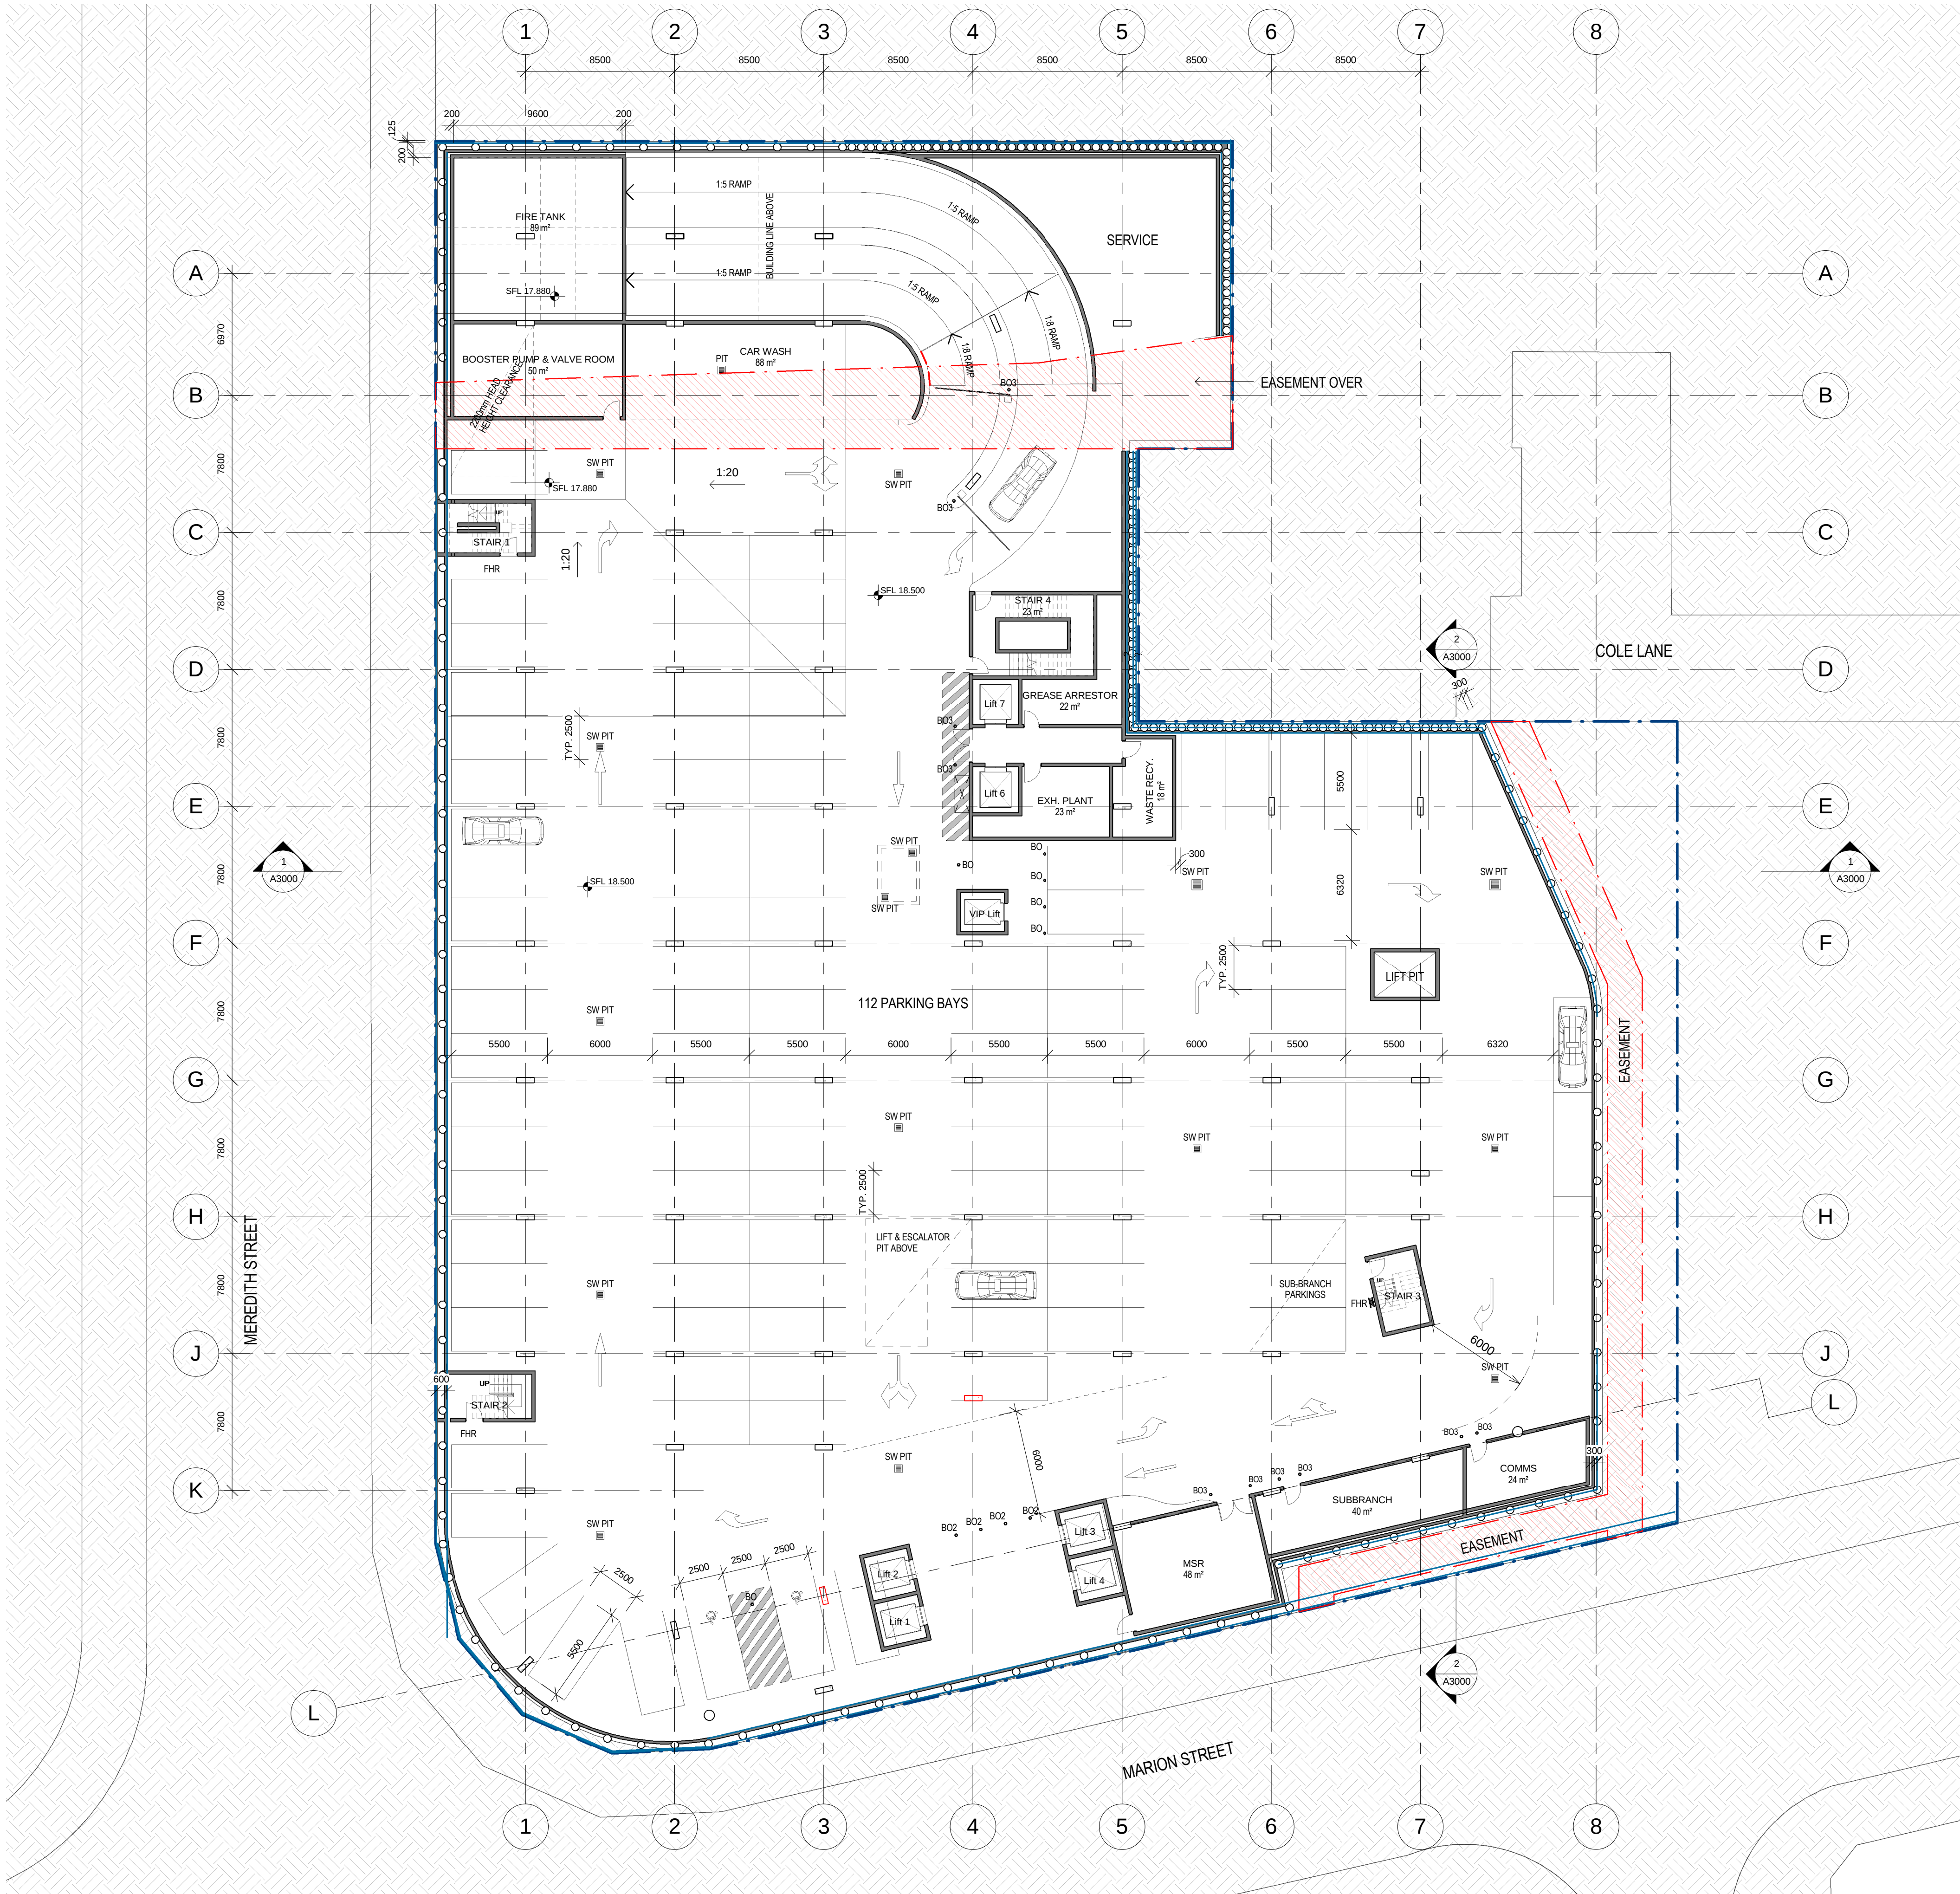

| ISSUE | DATE       | DESCRIPTION                                  |
|-------|------------|----------------------------------------------|
| A     | 03-10-2015 | ISSUED FOR DEVELOPMENT APPLICATION           |
| B     | 12-02-2016 | ISSUED FOR DEVELOPMENT APPLICATION AMENDMENT |

LEGEND:

- BO - BOLLARD
- SW - STORMWATER OUTLET
- FHR - FIRE HOSE REEL
- MSR - MAIN SWITCH ROOM
- H.K - HOUSEKEEPING
- BOH - BACK OF HOUSE
- E - ELECTRICAL CUPBOARD
- S.R - STRONG ROOM
- ACC - ACCESSIBLE BATHROOM
- AHU - AIR HANDLING UNIT
- RL - RELATIVE LEVEL
- SFL - STRUCTURAL FLOOR LEVEL
- EX - EXISTING
- DP - DOWN PIPE
- DO - DRAIN OUTLET

GENERAL NOTES:

ALLOW DTAC STAINLESS STEEL TGS1 AND NOSING STRIPS OR EQUIVALENT APPROVED TO ALL PUBLIC STAIRWAY AND ACCESSIBLE RAMPS. CONTRASTING COLOUR TO COMPLY WITH AS1428.1

FOR DEVELOPMENT APPLICATION

CLIENT:



PROJECT:

BANKSTOWN RSL - PROPOSED NEW CLUB BUILDING & HOTEL  
23-27 MARION STREET, BANKSTOWN NSW

ARCHITECT:



p 61 2 9364 9000 f 61 2 9571 7930 lower deck jones bay wharf  
suite 123 / 26 - 32 pirrama road pyrmont nsw 2009 australia


DRAWING TITLE:

BASEMENT 1 CARPARK PLAN

NOTES:

Nominated architect: Rolfe Latimer : 5535  
Copyright remains the property of Altis Architecture Pty Ltd.  
Use only figured dimensions.  
All discrepancies to be referred to Altis Architecture Pty Ltd prior to construction.  
Ensure compliance with the Building Code of Australia and all relevant Australian Standards and Authority requirements.

NORTH:

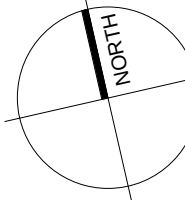

SCALE:

1 : 200 @ A1

DATE:

12-02-2016

DRAWN BY:

MK / SM

CHECKED BY:

EC

PROJECT NO:

2240.04

DRAWING NO:

A1100

ISSUE:

B

CAD FILE:

16/02/2016 9:37:21 AM