


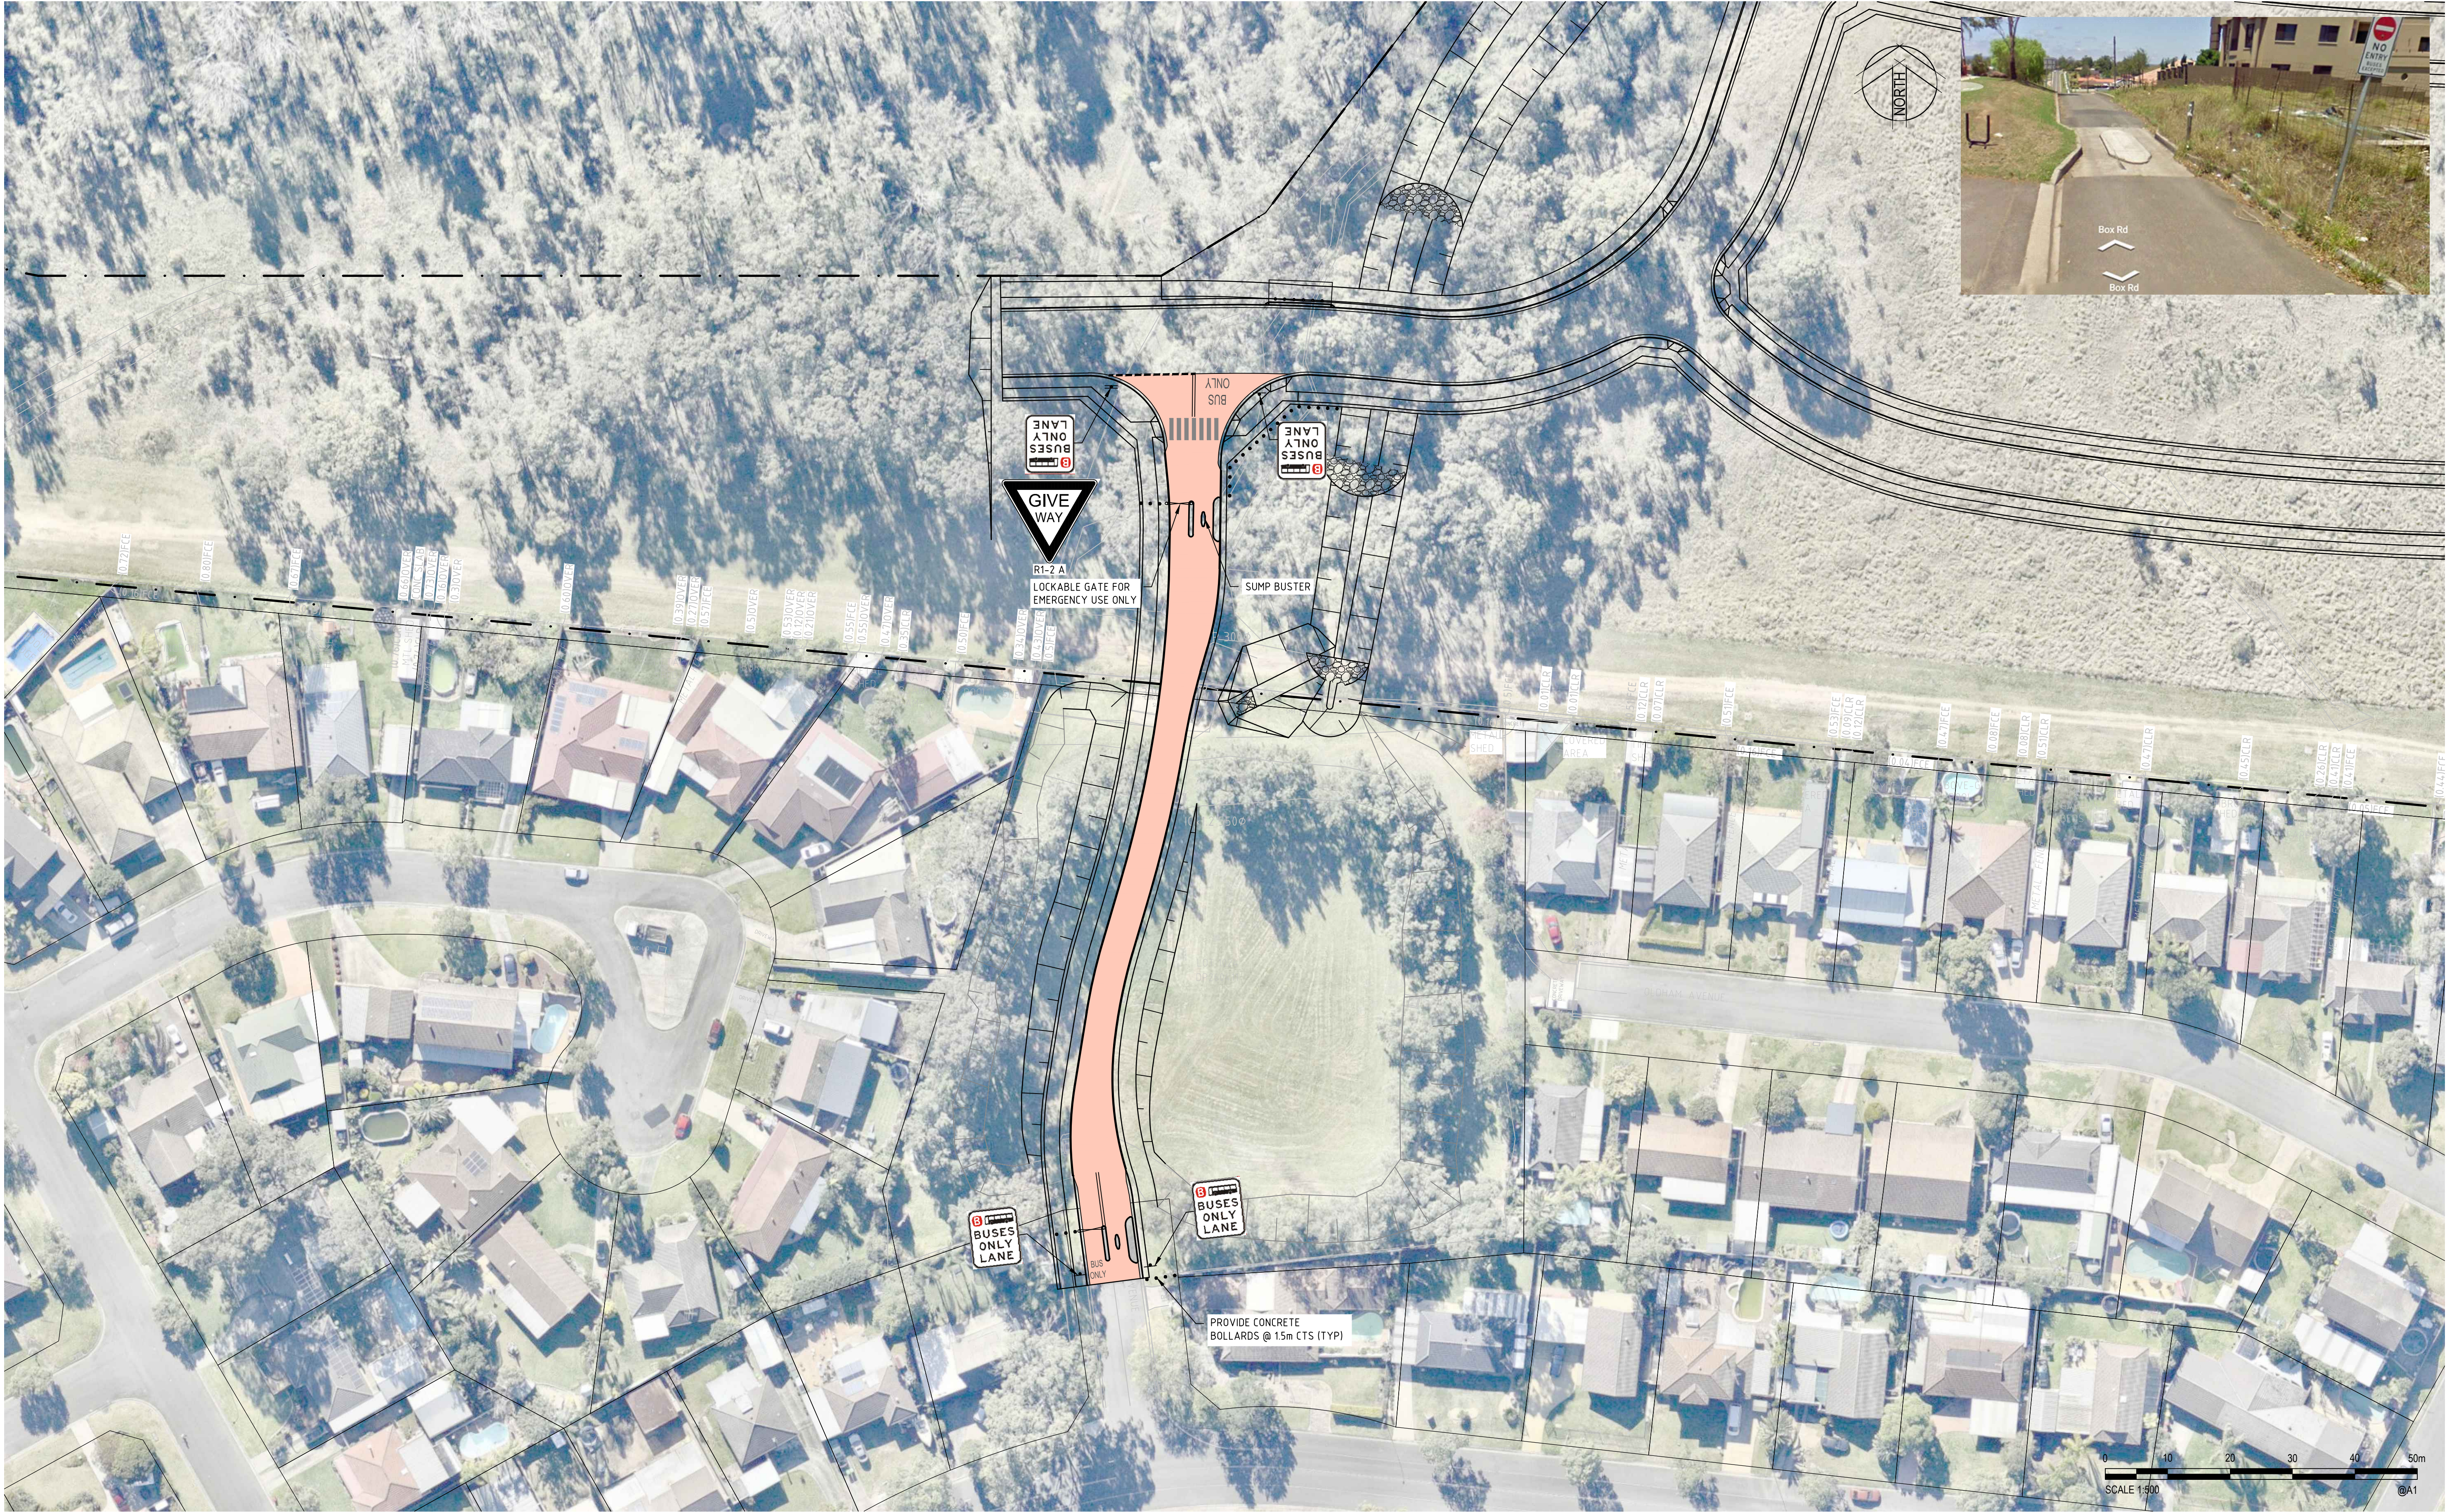

XREFs: Xref:89914020-Survey; Xref:89914020-Warrington Survey; Xref:89914020-Cadastral; Xref:89914020-Client Logs
CAD File: N:\Paramatla\Projects\89914020_CENTRAL PRECINCT_ADI ST MARYS\Drawings\01 Masterplanning\Sketches\89914020-SK315(0).dwg

Rev.	Date	Description	Des.	Verif.	Appd.
2	5/02/2016	ISSUED FOR INFORMATION	DAC	SCP	SCP
1	22/06/2015	ISSUED FOR INFORMATION	DAC	SCP	SCP

lendlease

© Cardno Limited All Rights Reserved.
This document is produced by Cardno Limited solely for the benefit of and use by the client in accordance with the terms of the retainer. Cardno Limited does not and shall not assume any responsibility or liability whatsoever to any third party arising out of any use or reliance by third party on the content of this document.

**Cardno**
Shaping the Future

Cardno (NSW/ACT) Pty Ltd | ABN 95 001 145 035
Level 9, The Forum, 203 Pacific Highway
St Leonards, NSW 2055
Tel: 02 9496 7700 Fax: 02 9439 5170
Web: www.cardno.com.au

Drawn	DAC	Date	5/02/2016
Checked	SCP	Date	5/02/2016
Designed	DAC	Date	5/02/2016
Verified	SCP	Date	5/02/2016
Approved	SCP	Date	5/02/2016

Client	LEND LEASE
Project	CENTRAL PRECINCT
Title	BUS LINK OPTIONS

Status	FOR INFORMATION ONLY		
NOT TO BE USED FOR CONSTRUCTION PURPOSES			
Datum	A.H.D.	Scale	1:500
		Size	A1
Drawing Number			Revision
89914020-SK315			2