

LEGEND

+ 55.28 EXISTING & ARCHITECTS LEVELS

+ 65.20 PROPOSED LANDSCAPE LEVELS

EXISTING TREES TO BE RETAINED

EXISTING TREES TO BE REMOVED

PROPOSED TREES.

PROPOSED SCREEN SHRUBS.

PROPOSED GROUNDCOVER PLANTING.

NATURAL STONE PAVING TO FUTURE SELECTION.

PEBBLE PAVING.

SYNTHETIC GRASS.

TIMBER DECKING.

BRICK GARDEN EDGING

SANDSTONE BLOCK WALLS

SANDSTONE BOULDER WALLS

Verify all dimensions on site before commencing construction or ordering materials. Verify the dimensions of all manufactured products before installation. Use figured dimensions in preference to scaled dimensions. Report any discrepancies to the Landscape Architect for a decision before work commences.

NOTES

This plan is to be read in conjunction with all documentation prepared by Paynter Dixon Constructions Pty Ltd.



office. 16/303 pacific highway
lindfield nsw 2070
postal. 25 bent street
lindfield nsw 2070
ph 9416 4290 fax 9416 4735
A.C.N 097 328 580
email ijla@netspace.net.au

project
Mount St. Benedict College
449C Pennant Hills Road, Pennant Hills

drawing
Landscape Plan

client
Mount St. Benedict College

date
December 2015

scale
1:200 @ A1
1:400 @ A3


drawn by
AM/CT

no. in set
ONE/FOUR

project no. 91.15

dwg no. 340

revision B

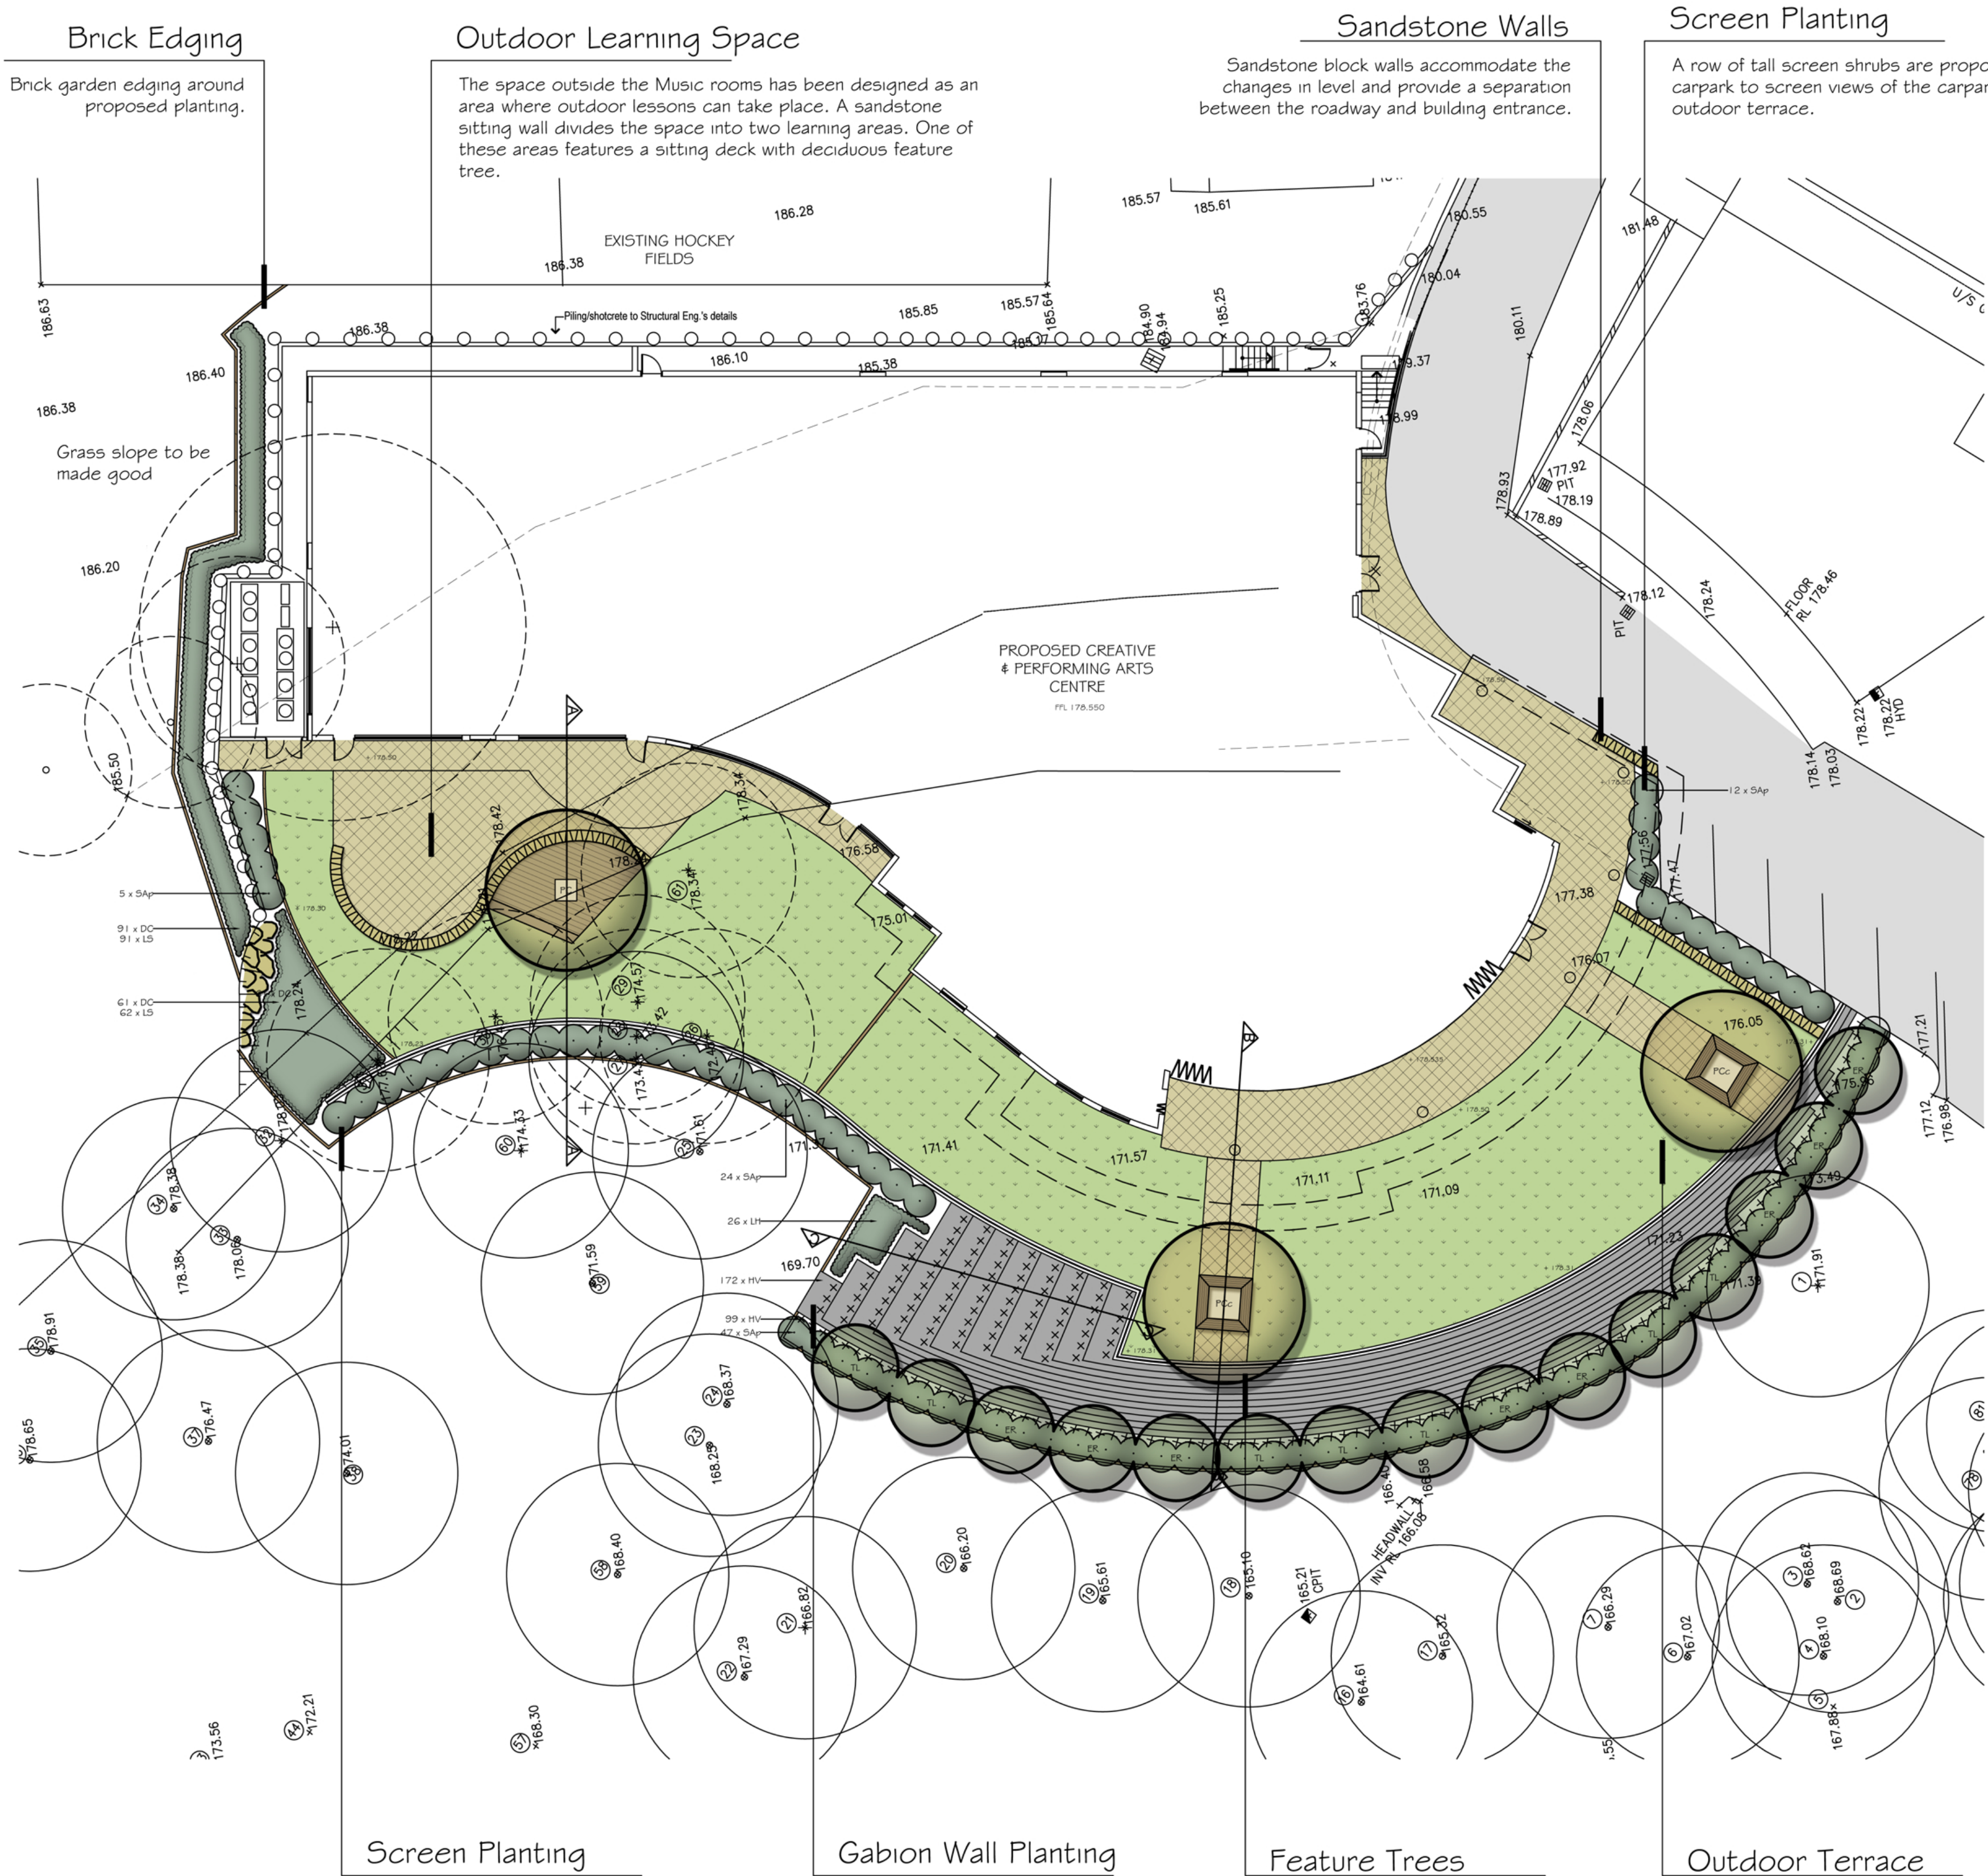

SCHEDULE OF PLANT MATERIAL

CODE	BOTANICAL NAME	COMMON NAME	QUANTITY	MATURE HEIGHT	CONTAINER SIZE	STAKES
DC	<i>Dianella caerulea</i>	Paroo Lily	152	0.4m	140mm	-
ER	<i>Elaeocarpus reticulatus</i>	Blueberry Ash	8	6m	25 litre	2
HV	<i>Hardenbergia violacea</i>	Native Sarsparilla	185	prostrate	140mm	-
LH	<i>Lomandra hystrix</i>	Mat Rush	26	0.4m	140mm	-
LS	<i>Lomandra 'Seascape'</i>	Seascape Lomandra	153	0.4m	140mm	-
MP	<i>Murraya paniculata</i>	Orange Jasmine	64	2m	200mm	-
PC	<i>Pistacia chinensis</i>	Chinese Pistachio	1	10m	45 litre	2
PCc	<i>Pyrus calleryana 'Chanticleer'</i>	Pear	2	10m	45 litre	2
SAP	<i>Syzygium australe 'Pinnacle#'</i>	Dwarf Lilly Pilli	88	3m	200mm	-
TL	<i>Tristanopsis laurina</i>	Water Gum	7	8m	25 litre	2

SCHEDULE OF EXISTING TREES

KEY	BOTANICAL NAME	COMMON NAME	HEIGHT X SPREAD
1.	<i>Magnolia sp.</i>	Magnolia	3 x 2m
2.	<i>Eucalyptus saligna</i>	Sydney Blue Gum	24 x 7m
3.	<i>Eucalyptus saligna</i>	Sydney Blue Gum	14 x 4m
6.	<i>Eucalyptus saligna</i>	Sydney Blue Gum	24 x 6m
6A.	<i>Eucalyptus saligna</i>	Sydney Blue Gum	9 x 2m
6B.	<i>Eucalyptus saligna</i>	Sydney Blue Gum	7 x 2m
7.	<i>Eucalyptus saligna</i>	Sydney Blue Gum	24 x 8m
16.	<i>Eucalyptus saligna</i>	Lightwood	8 x 5m
17.	<i>Eucalyptus saligna</i>	Sweet Pittosporum	8 x 4m
18.	<i>Eucalyptus saligna</i>	Lightwood	9 x 3m
19.	<i>Eucalyptus saligna</i>	Rough-barked Apple	8 x 2m
20.	<i>Eucalyptus saligna</i>	Sydney Blue Gum	25 x 20m
21.	Stump	dead	
22.	Stump	dead	
23.	<i>Eucalyptus saligna</i>	Sydney Blue Gum	25 x 20m
24.	<i>Eucalyptus saligna</i>	Sydney Blue Gum	30 x 20m
25.	<i>Eucalyptus saligna</i>	Sydney Blue Gum	10 x 10m
25A.	<i>Angophora floribunda</i>	Rough-barked Apple	12 x 4m
25B.	<i>Angophora floribunda</i>	Rough-barked Apple	7 x 2m
25C.	<i>Pittosporum undulatum</i>	Sweet Pittosporum	4 x 1m
26.	<i>Eucalyptus saligna</i>	Sydney Blue Gum	25 x 20m
26A.	<i>Acacia implexa</i>	Lightwood	8 x 5m
26B.	<i>Pittosporum undulatum</i>	Sweet Pittosporum	8 x 4m
26C.	<i>Acacia implexa</i>	Lightwood	9 x 3m
26D.	<i>Angophora floribunda</i>	Rough-barked Apple	8 x 2m
27.	<i>Eucalyptus saligna</i>	Sydney Blue Gum	25 x 20m
28.	<i>Eucalyptus saligna</i>	Sydney Blue Gum	15 x 12m
29.	<i>Eucalyptus saligna</i>	Sydney Blue Gum	15 x 12m
30.	<i>Eucalyptus saligna</i>	Sydney Blue Gum	30 x 20m
30A.	<i>Eucalyptus saligna</i>	Sydney Blue Gum	10 x 6m
30B.	<i>Pittosporum undulatum</i>	Sweet Pittosporum	dead
30C.	<i>Eucalyptus paniculata</i>	Grey Ironbark	14 x 6m
31.	<i>Eucalyptus saligna</i>	Sydney Blue Gum	25 x 15m
32.	<i>Eucalyptus saligna</i>	Sydney Blue Gum	25 x 25m
33.	<i>Eucalyptus saligna</i>	Sydney Blue Gum	25 x 20m
34.	<i>Eucalyptus saligna</i>	Sydney Blue Gum	25 x 20m
59.	<i>Eucalyptus saligna</i>	Sydney Blue Gum	20 x 15m
60.	Unknown species	dead	
61.	<i>Acacia binervia</i>	Coast Myall	8 x 6m
78.	<i>Eucalyptus saligna</i>	Sydney Blue Gum	16 x 5m
78A.	<i>Eucalyptus saligna</i>	Sydney Blue Gum	8 x 3m
80.	<i>Eucalyptus saligna</i>	Sydney Blue Gum	16 x 6m
81.	<i>Eucalyptus saligna</i>	Sydney Blue Gum	16 x 6m
A.	<i>Angophora floribunda</i>	Rough-barked Apple	12 x 8m
B.	<i>Syncarpia glomulifera</i>	Turpentine	11 x 8m
C.	<i>Syncarpia glomulifera</i>	Turpentine	8 x 8m
D.	<i>Banksia integrifolia</i>	Coast Banksia	7 x 3m
E.	<i>Angophora floribunda</i>	Rough-barked Apple	16 x 16m

NOTE: Also refer to the Arboricultural Assessment Report prepared by Jacksons Nature Works for detailed information on the trees listed above.

Screen Planting

A row of tall screen shrubs are proposed along the base of the wall to soften the visual impact of the wall.

Gabion Wall Planting

Spreading groundcover planting is proposed along the tiers of the gabion retaining wall to soften the visual impact of the wall.

Feature Trees

Two feature deciduous trees are proposed which align with the columns of the building. Seating is proposed under the trees and feature uplighting at night will highlight the trees.

Outdoor Terrace

Flat outdoor terrace featuring paving and synthetic grass surfaces. The space has been kept predominantly open as a gathering space after performances and to allow views out to the existing Blue Gum High Forest.

