



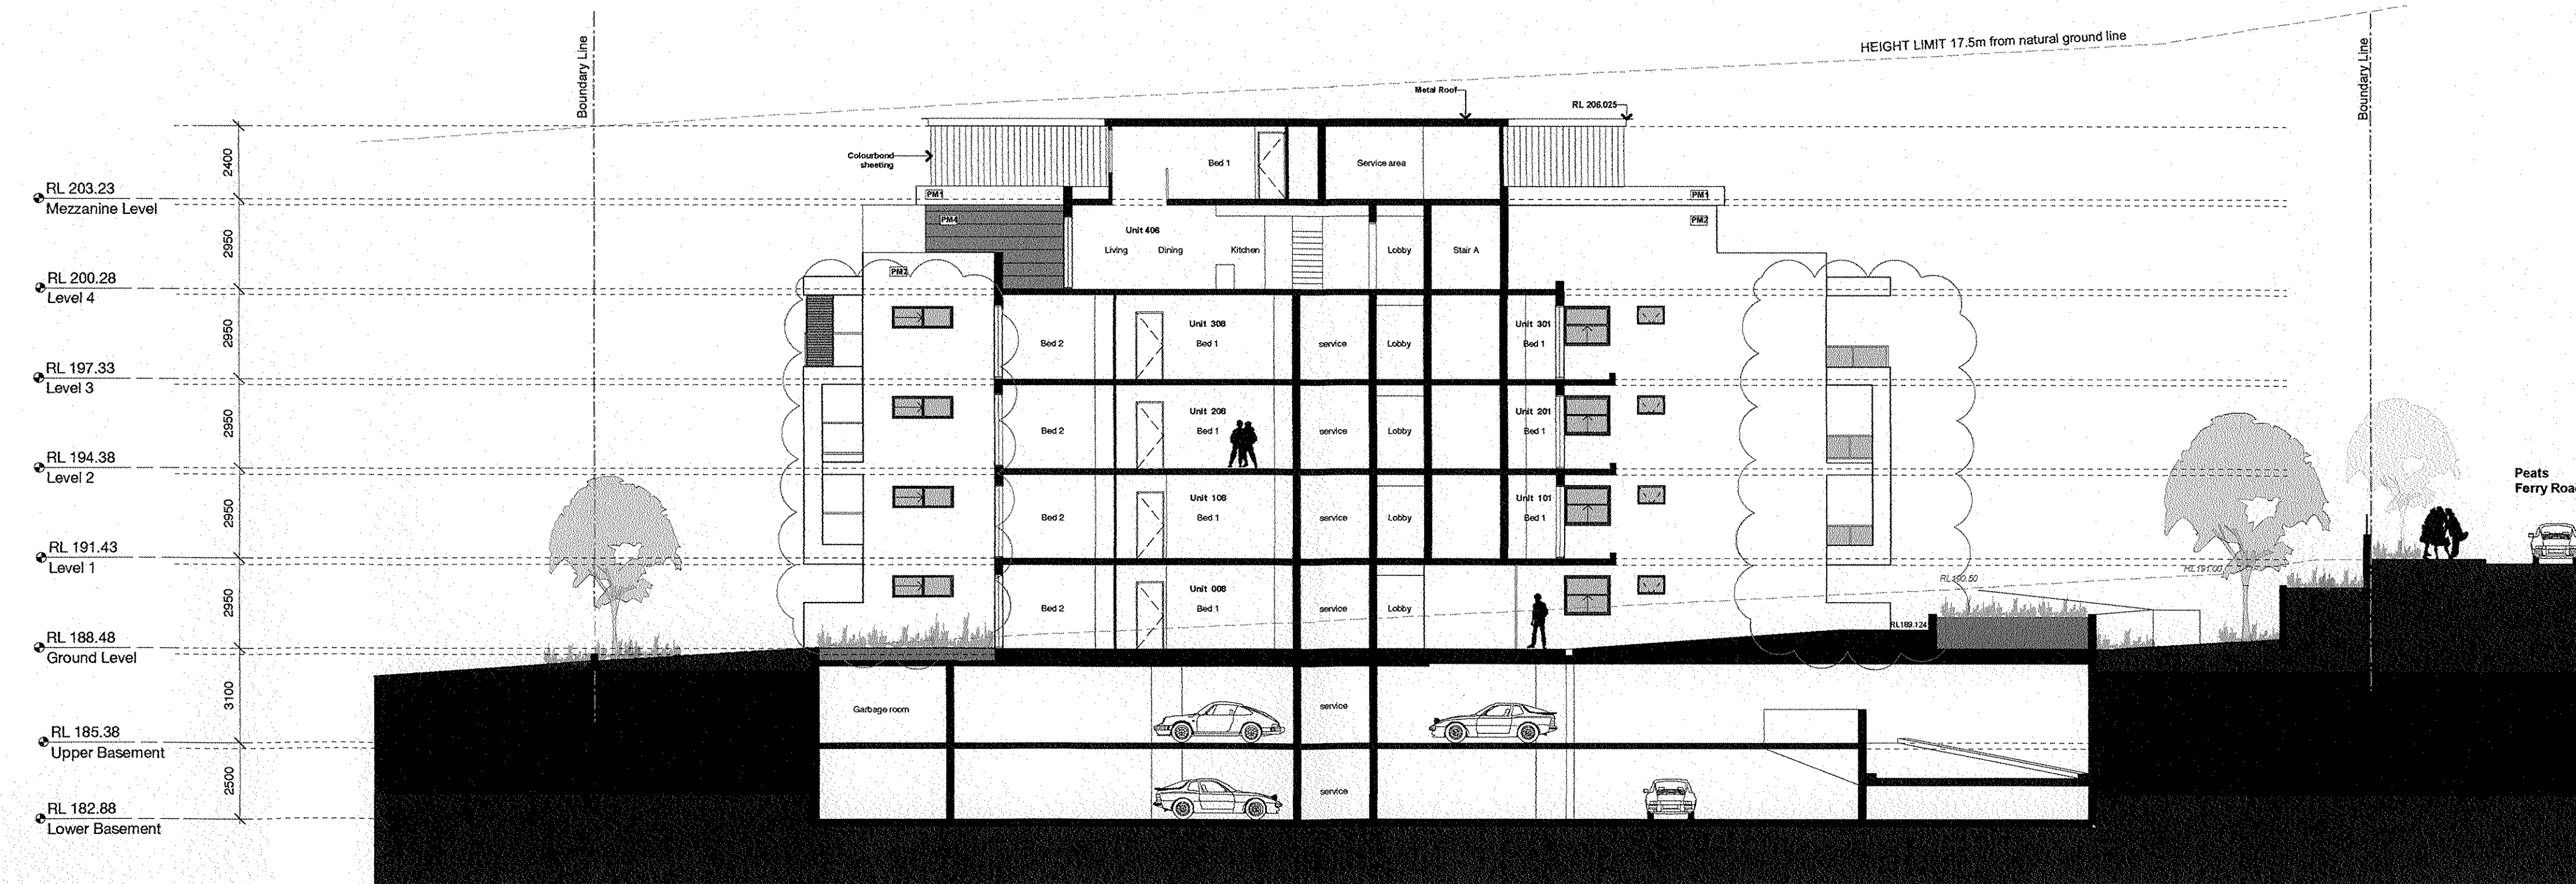

1 Section AA
1:150 @ A1

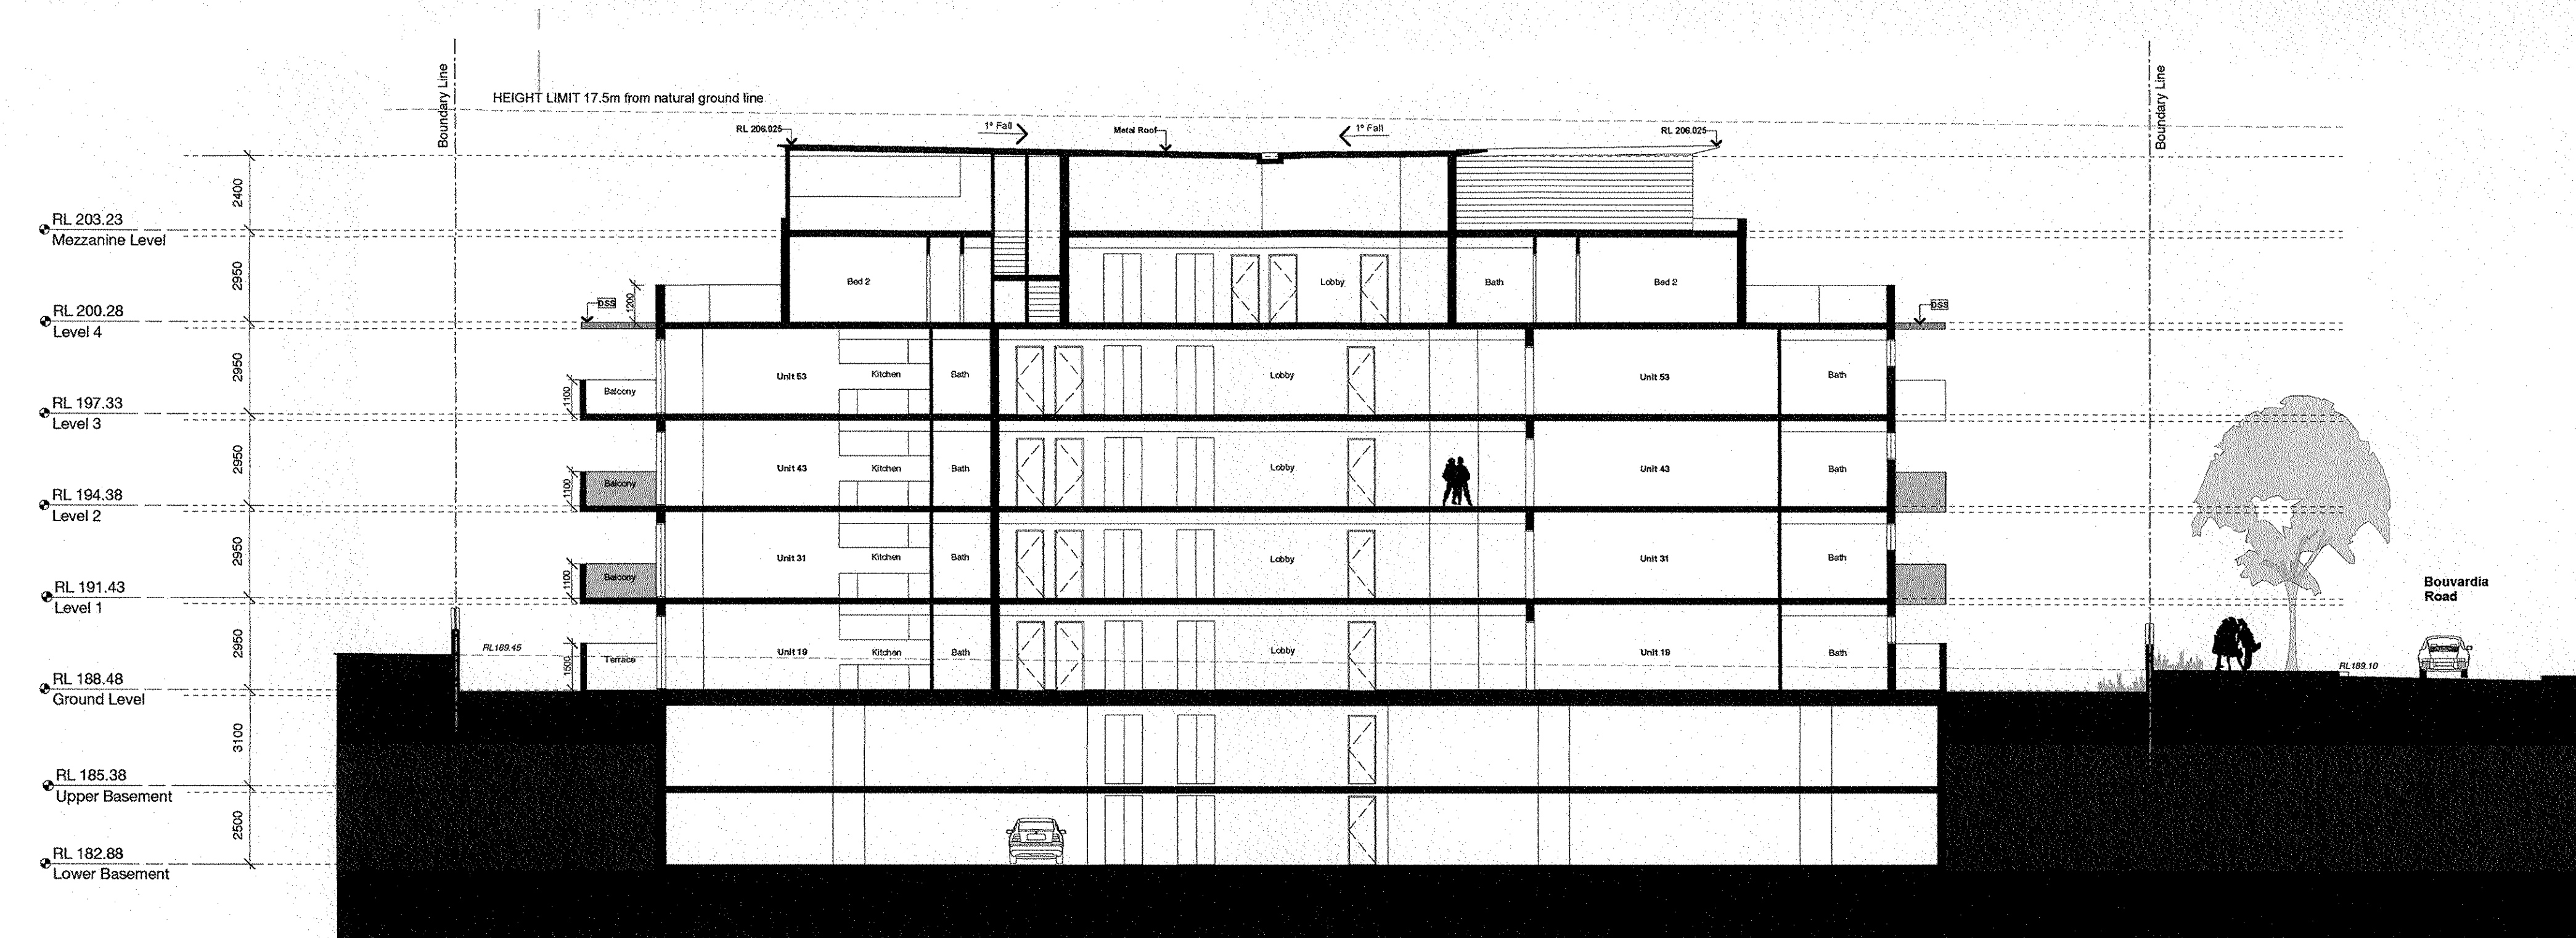

2 Section BB
1:150 @ A1

C		9/2/16	Changes made & re-issue to councils	
ISSUE	DATE	REVISION		
PROJECT		Multi Residential Development		
ADDRESS		325-327 & 331 Peats Ferry Rd, Asquith		PROJECT #
CLIENT		Max Lucas		15002
DWG		Sections		
DATE #		July 2015		DWG #
SCALE		1:150 @ A1		DA 300
DRAWN		JH		
CHKD		JH		REVISION
				C

JHArchitects

Suite 303, 4 Columbia Court
Baulkham Hills NSW 2153
M: 0412 287 606

JHArchitects

Suite 303, 4 Columbia Court
Baulkham Hills NSW 2153
M: 0412 287 606