



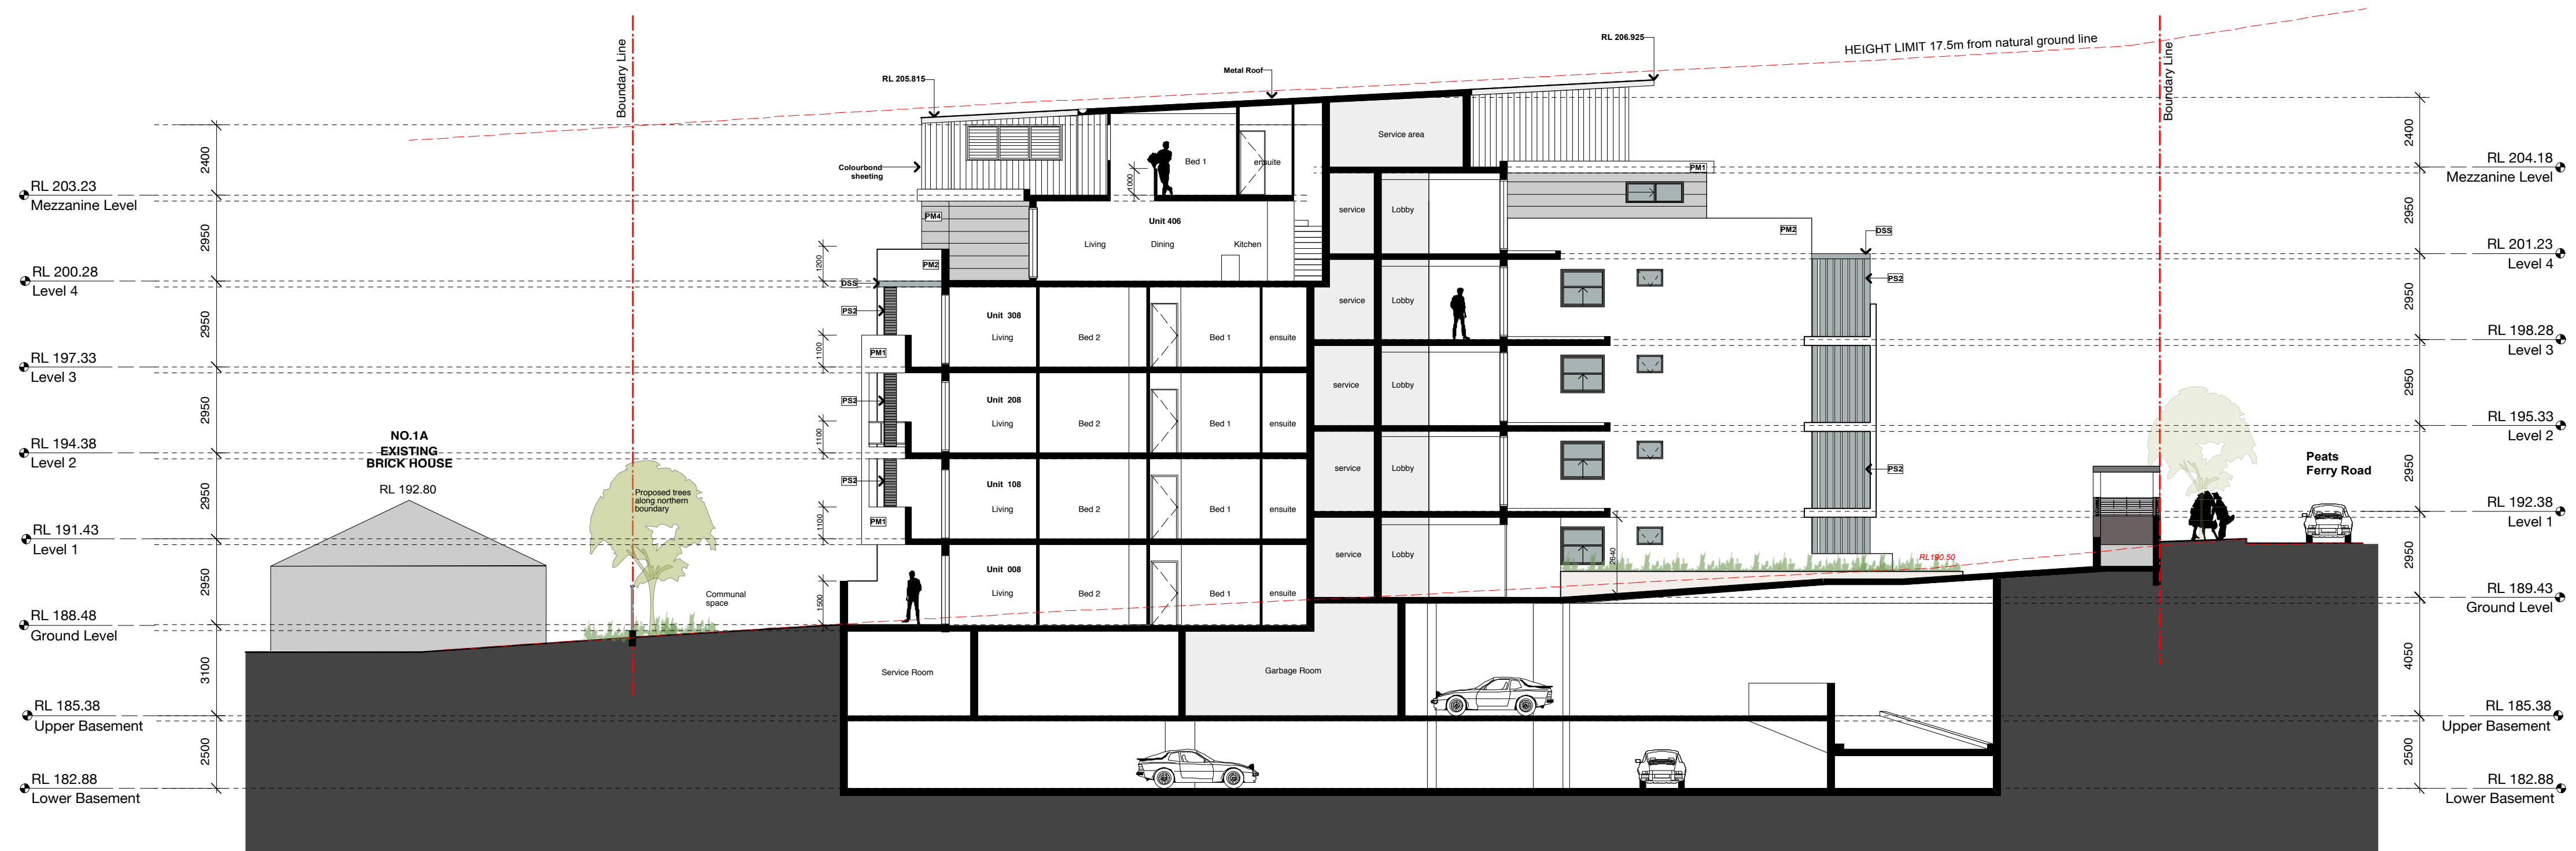

- LEGEND:
- PM1 Painted concrete Colour 1
 - PM2 Render & Painted Hebal Colour 2
 - PM3 Render & Painted Hebal Colour 3
 - PM4 Render & Painted Hebal Colour 4 (Horizontal Grooves)
 - PAW Powdercoated Aluminium Framed Windows
 - PS1 Aluminium Privacy screens / Gates
 - PS2 Aluminium Horizontal Screens (Moveable screens)
 - DSS Detailed Sun Shade Awning
 - FB Face brick
 - OG Opaque Glass
 - FG Frosted Glass

1 Section AA
1:150 @ A1

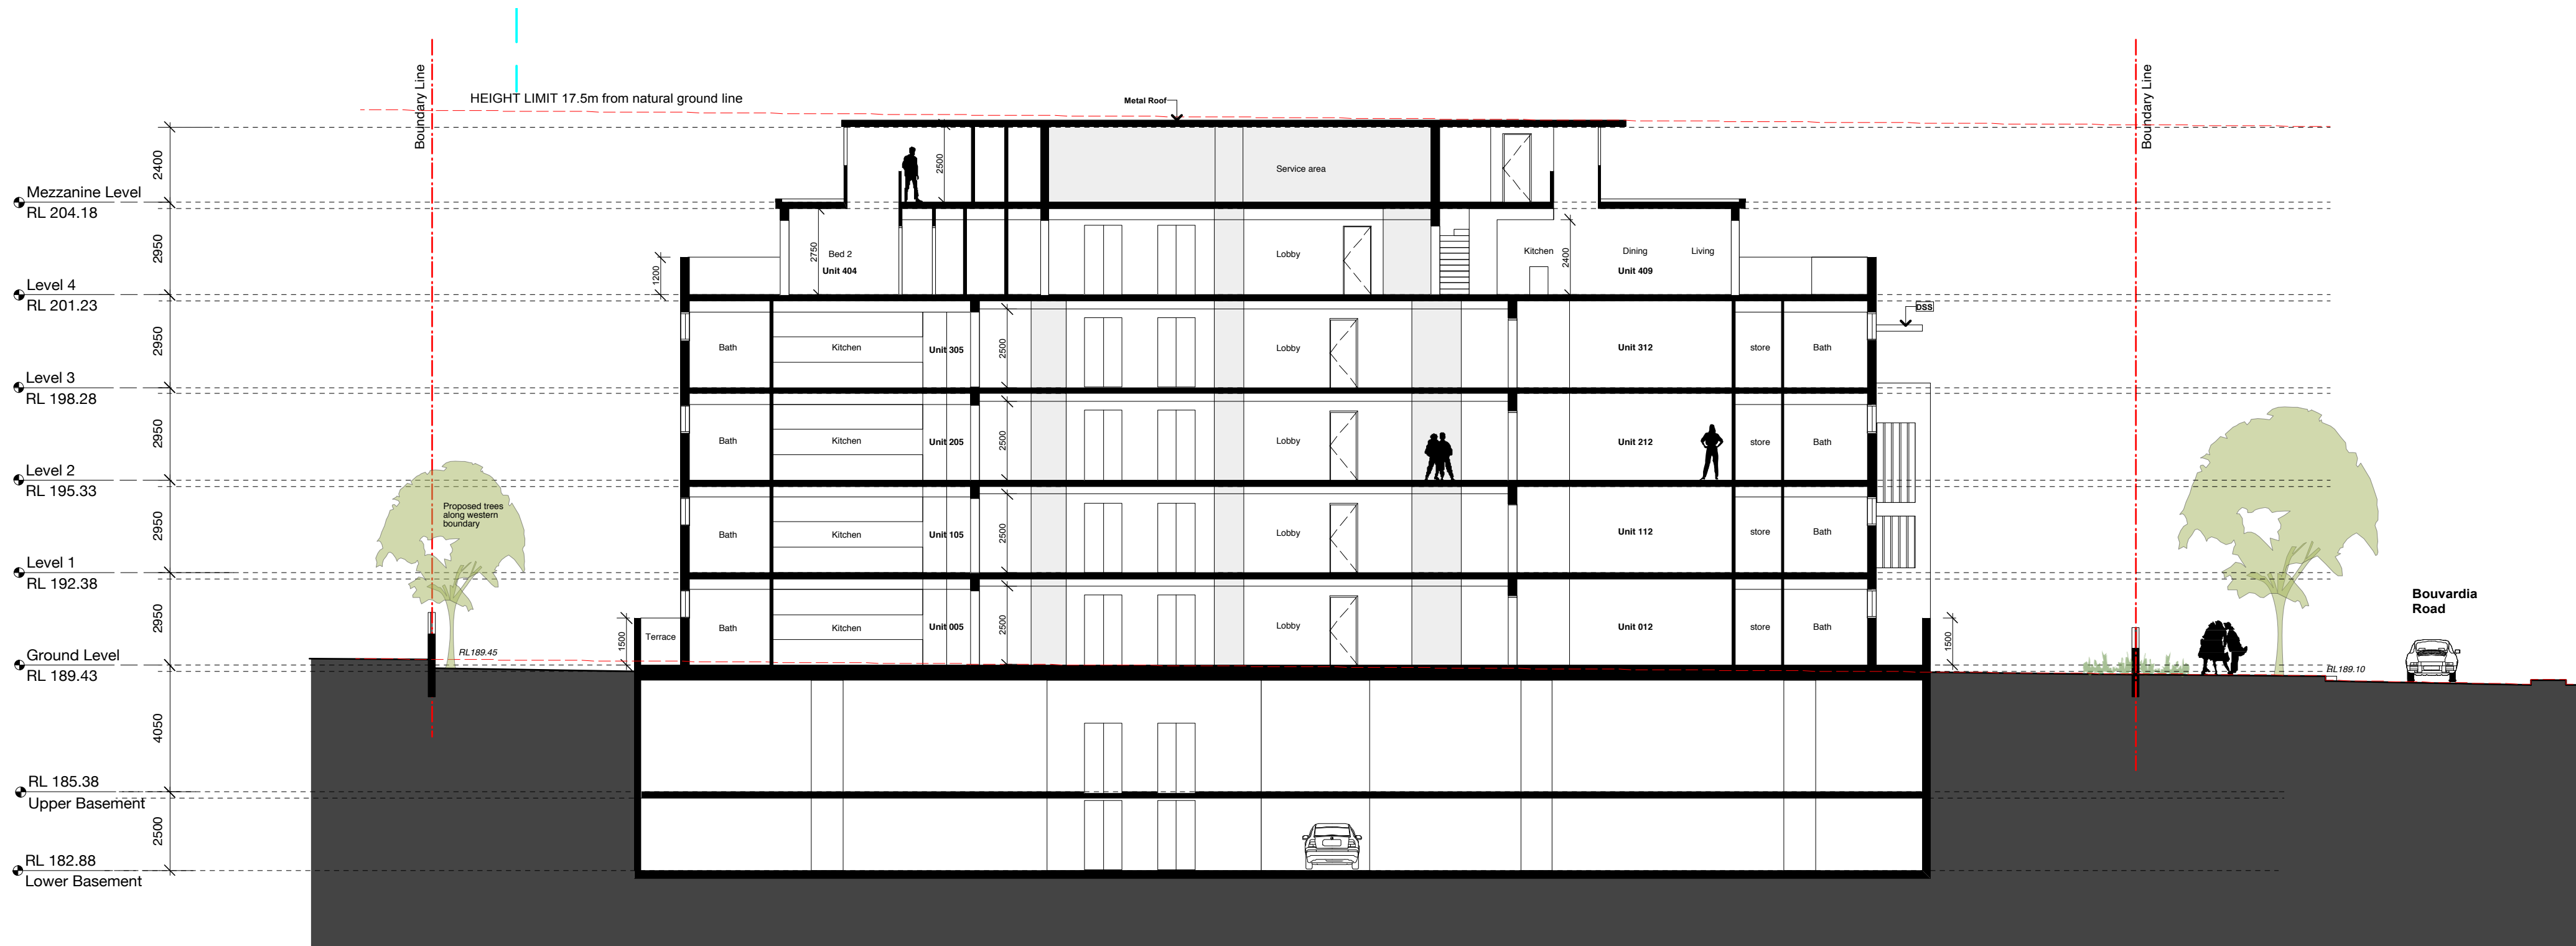

2 Section BB
1:150 @ A1

D	24/6/16	Re-submit to council : -Sections updated
C	9/2/16	Changes made & re-issue to councils
B	6/10/15	DA Submission
A	18/2/14	Issue to consultants - Preliminary Issue
ISSUE	DATE	REVISION

PROJECT	Multi Residential Development		PROJECT #	15002
ADDRESS	325-327 & 331 Peats Ferry Rd, Asquith		DATE #	July 2015
CLIENT	Max Lucas		SCALE	1:150 @ A1
DWG	Sections		DRAWN	JH
			CHKD	JH
			REVISION	D


JHArchitects
Suite 303, 4 Columbia Court
Baulkham Hills NSW 2153
M: 0412 287 606




Google Map
NTS



Site Plan
1:300 @ A1

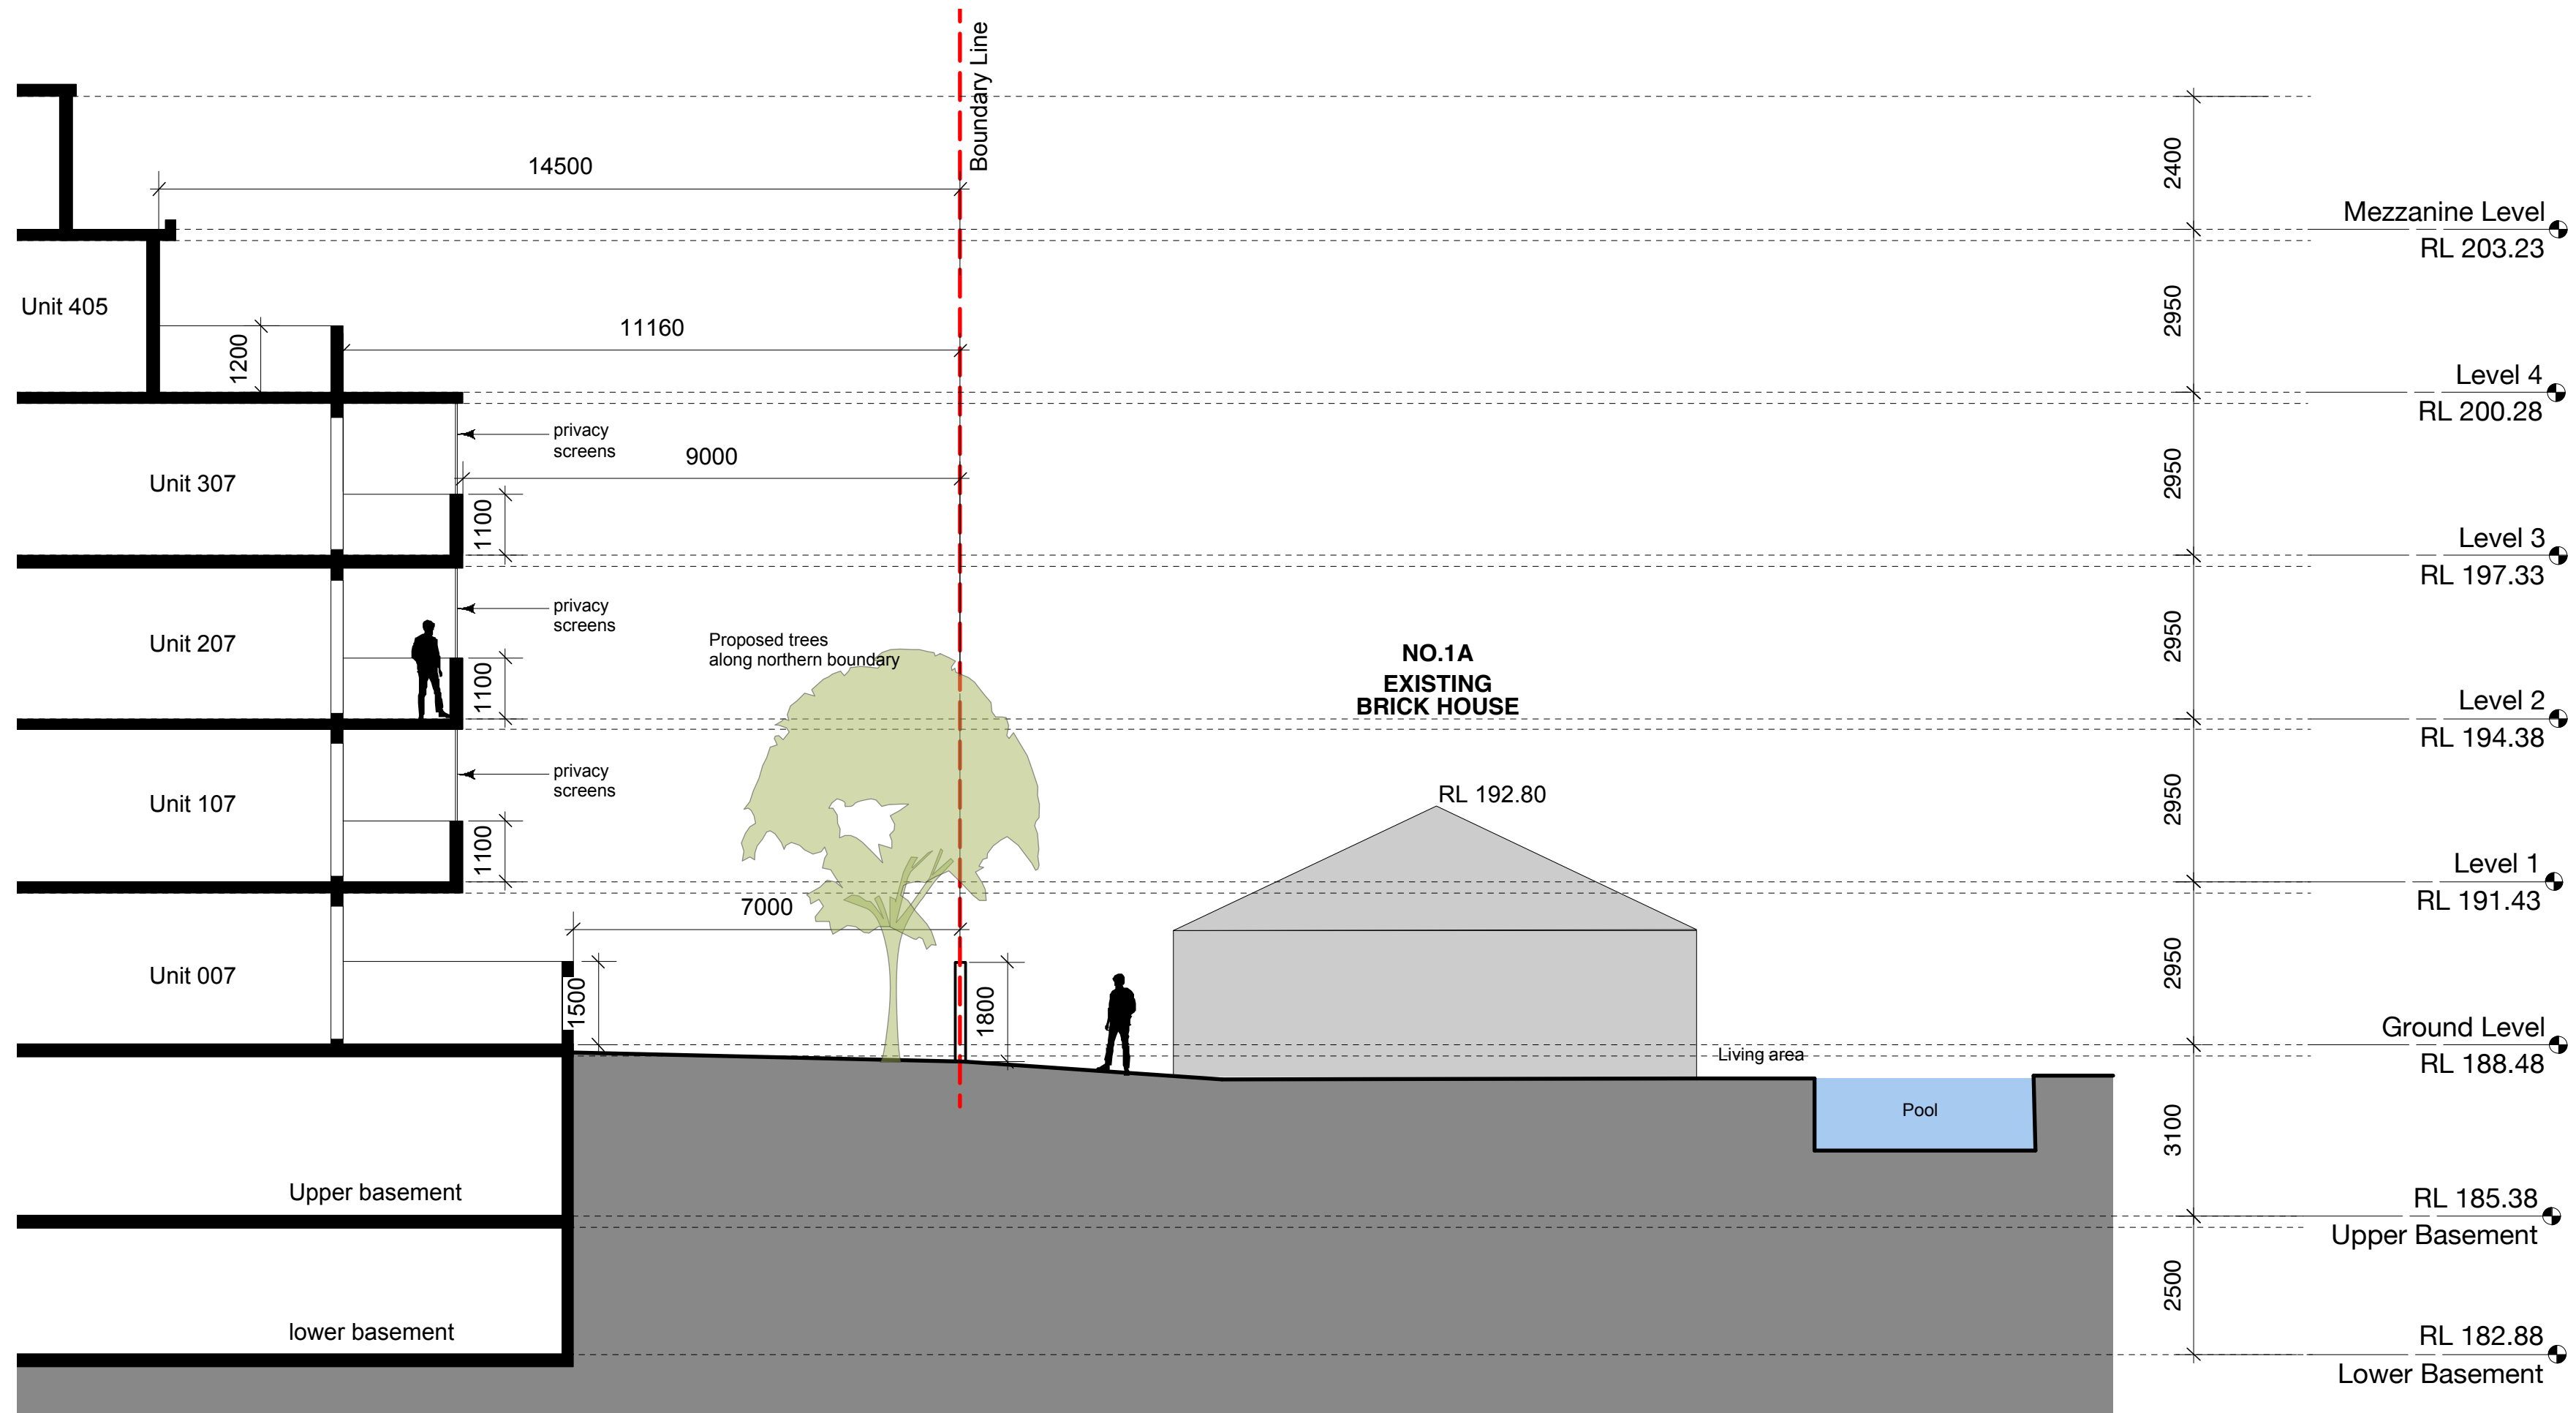

1 Section through units 007, 107, 207, 307, 405
1:100 @ A1

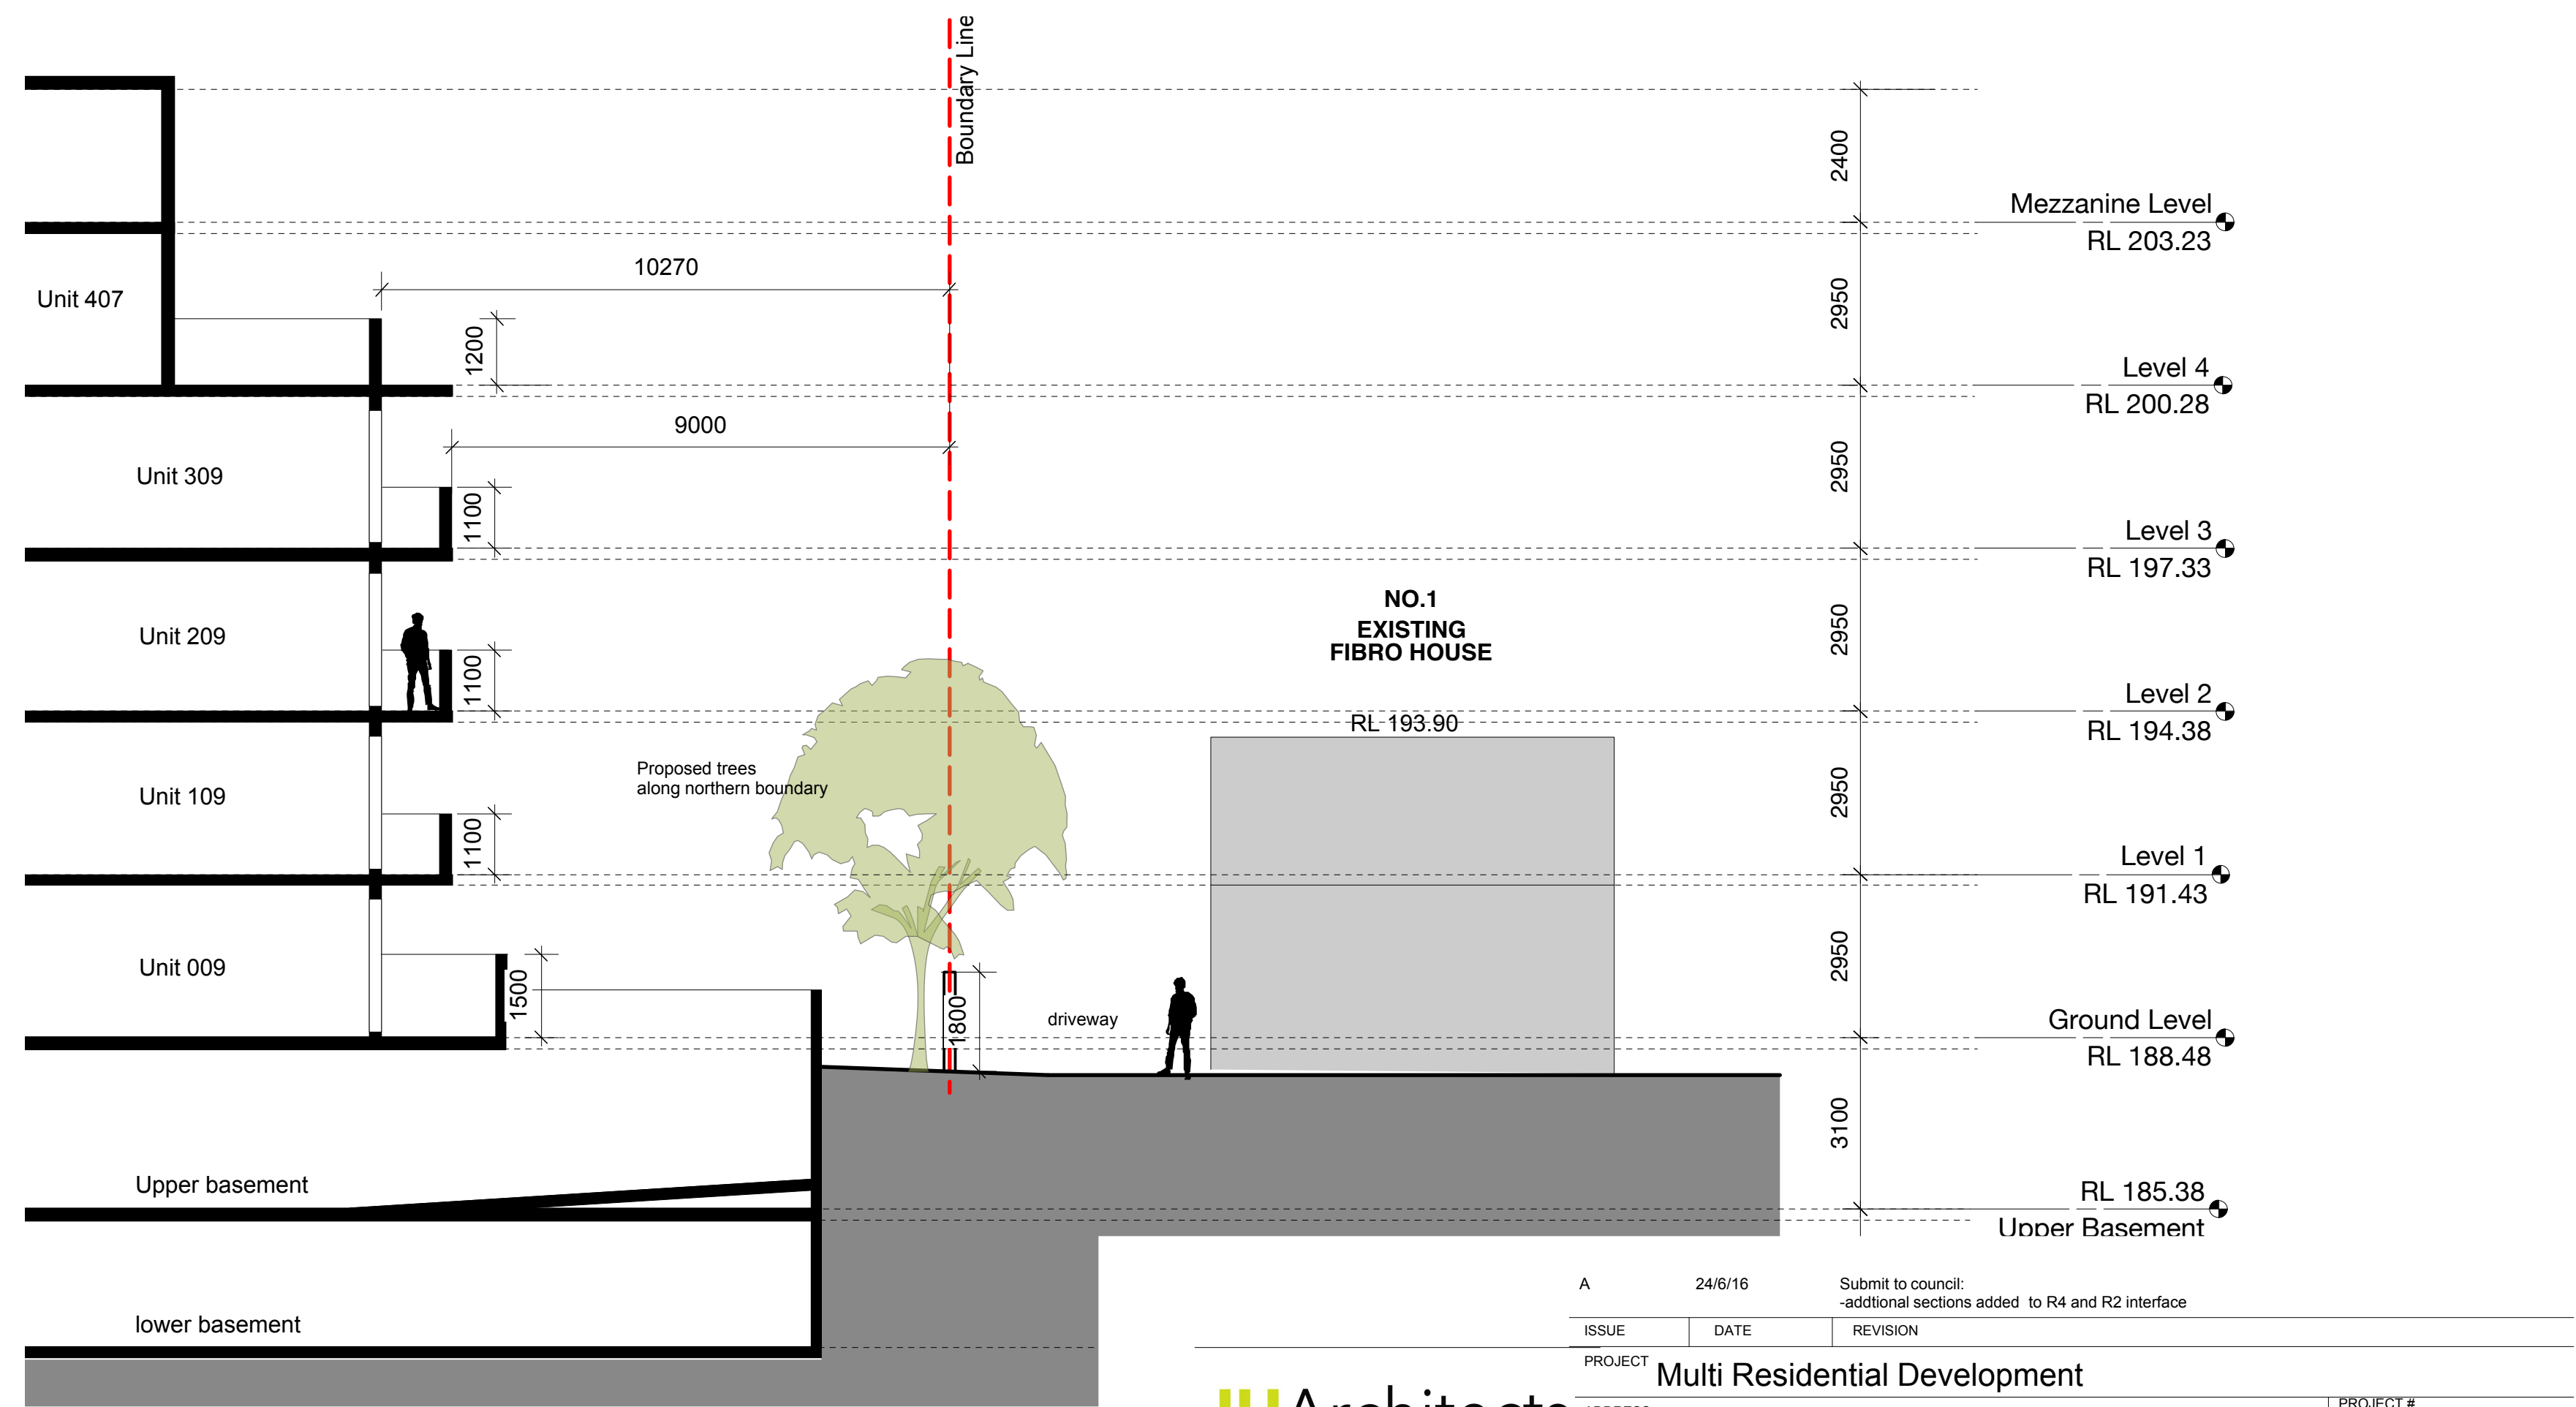

2 Section through units 009, 109, 209, 309, 407
1:100 @ A1

PROJECT		Multi Residential Development		PROJECT #	
ADDRESS		325-327 & 331 Peats Ferry Rd, Asquith		15002	
CLIENT		Max Lucas		DWG #	
DWG		Sectional study facing R2 Properties		DA 301	
DATE		June 2016		REVISION	
SCALE		1:100 @ A1		A	
DRAWN		JH			
CHKD		JH			