


* Presented to Panel
by Mark Davies
@ meeting.

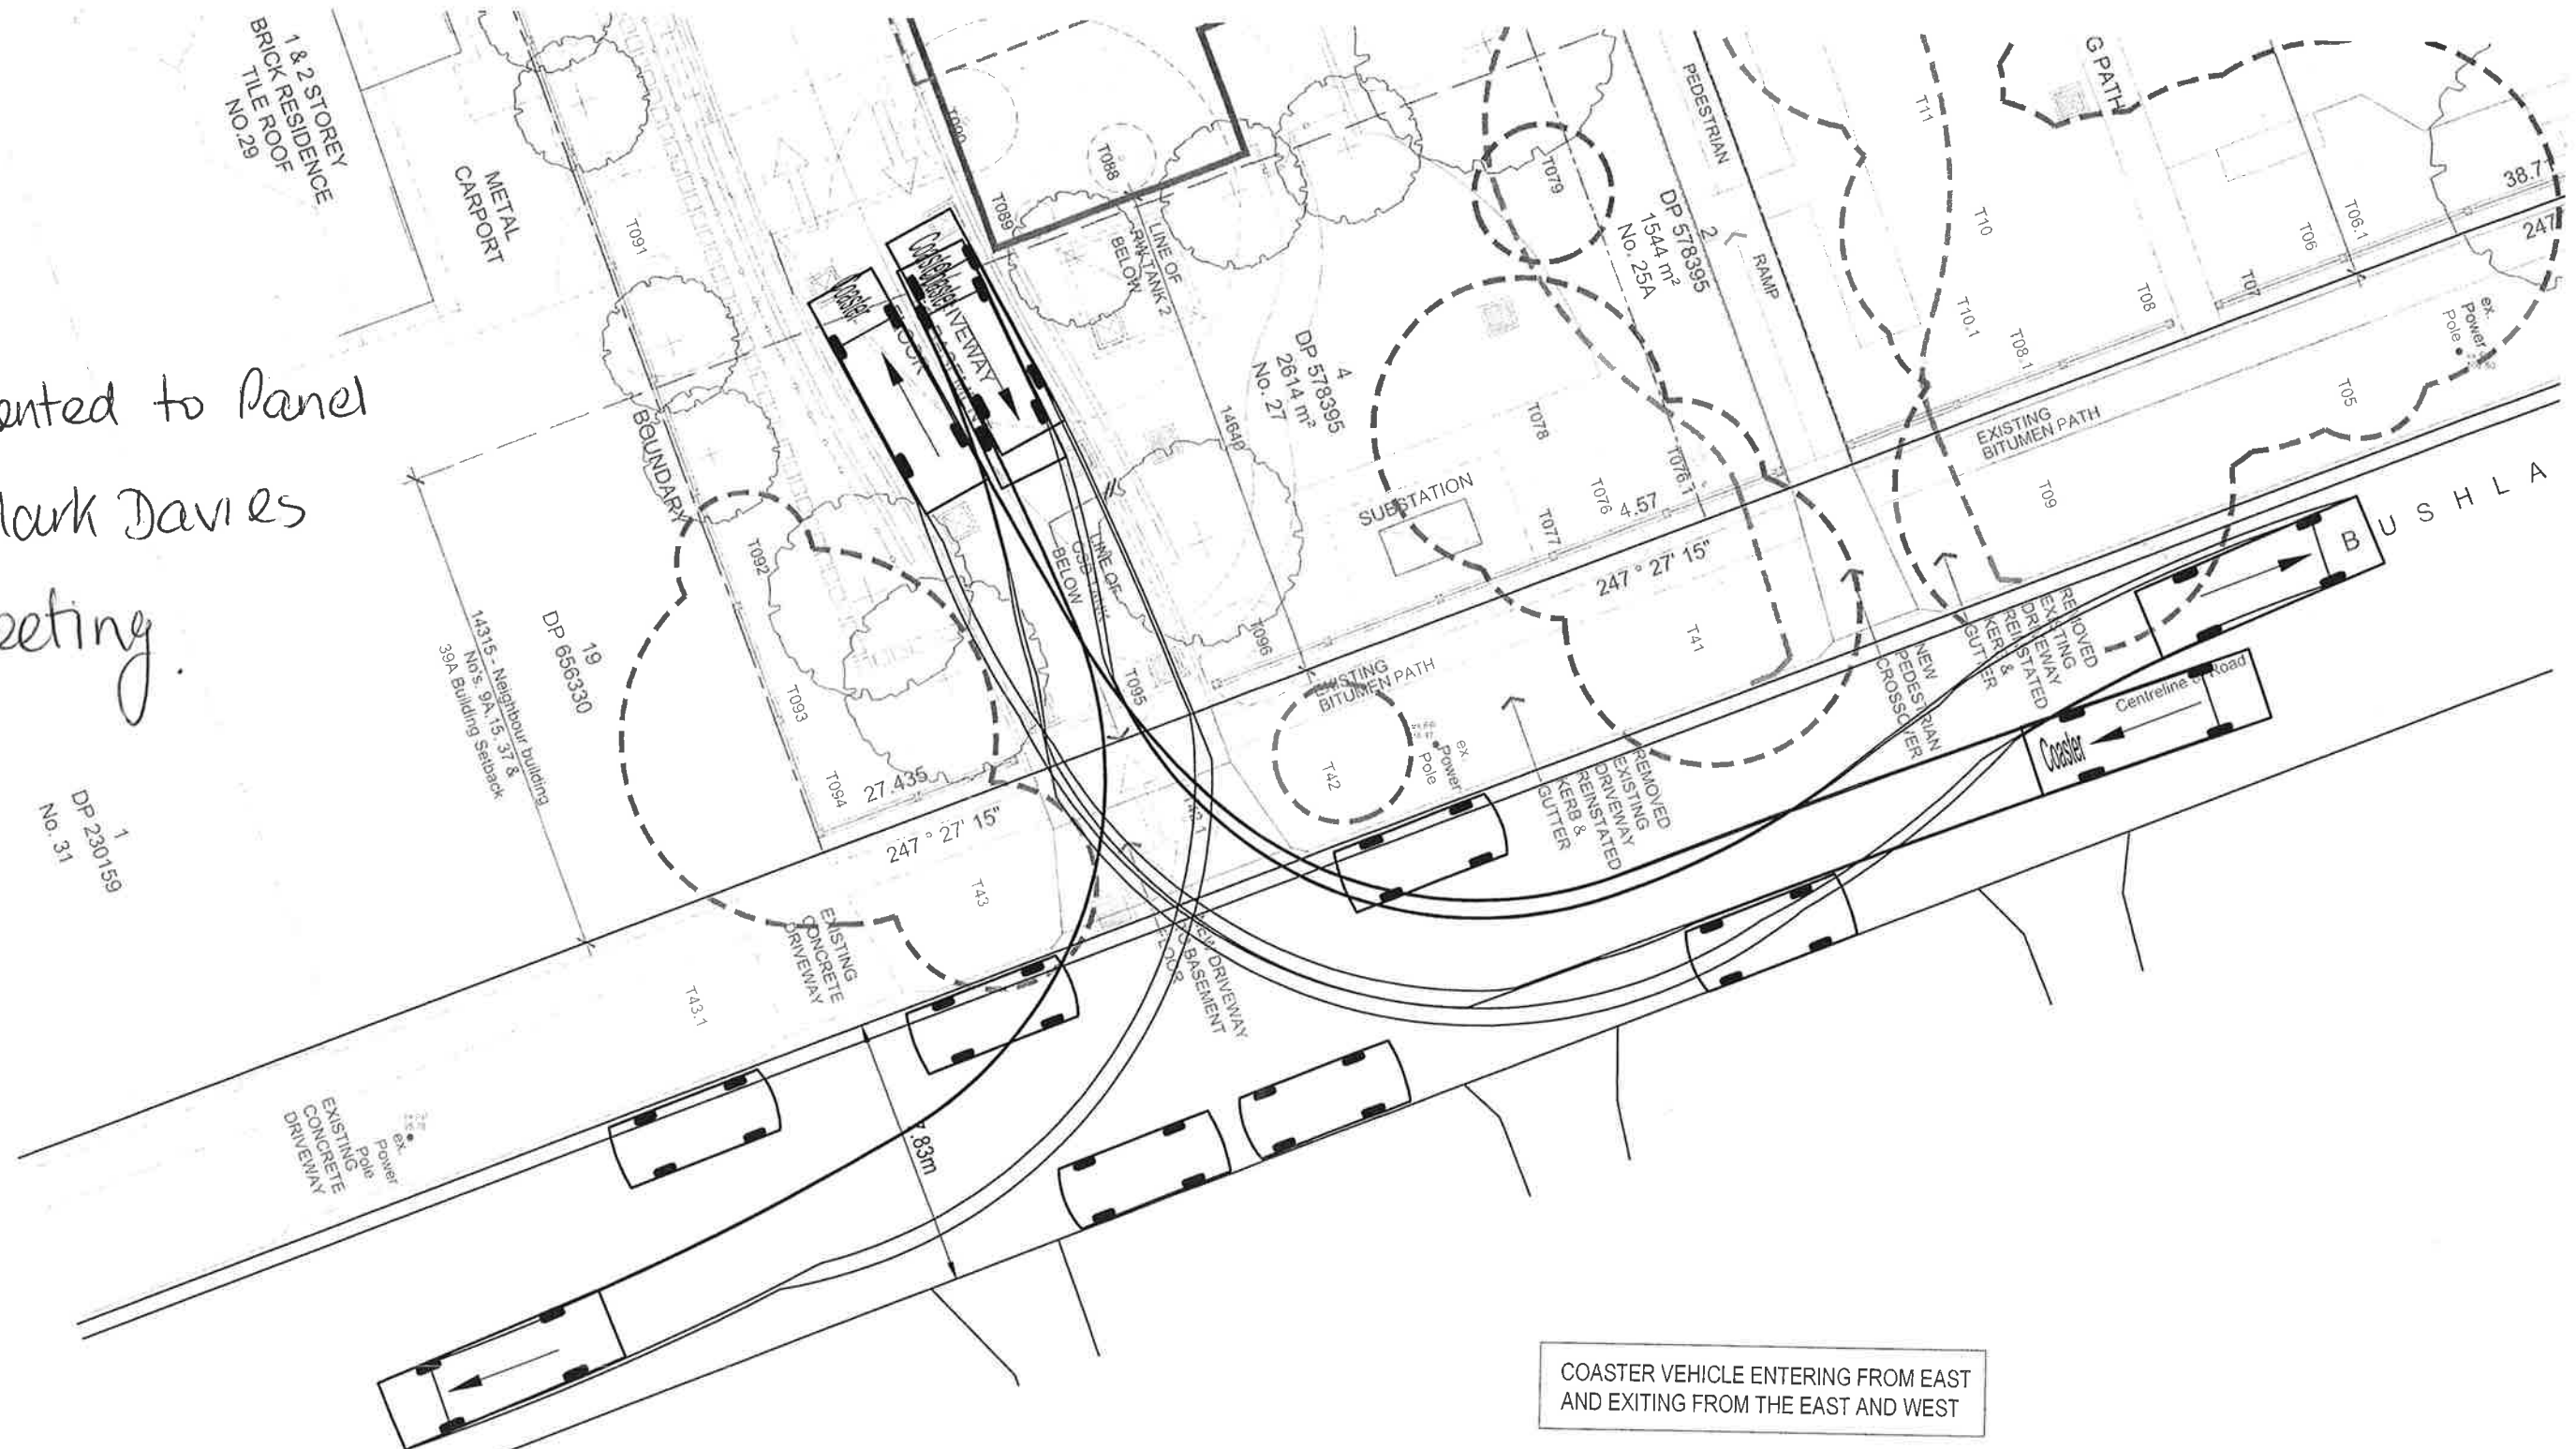

PLAN
SCALE 1:100

[illegible]





 van der Meer Consulting
van der meer
LEVEL 3, 39 CHANDOS STREET
ST LEONARDS NSW 2065
Telephone 612-2436 0433 Fax 612-2436 1370
www.vandermeer.com.au
van der Meer (NSW) Pty Ltd
A.B.N. 56 158 298 261

CLIENT	-
ARCHITECT	

PROJECT TITLE
BUSHLANDS AVENUE
GORDON, NSW 2072

DRAWING TITLE	TURNING PATHS SHEET 1
---------------	-----------------------

FOR INFORMATION
NOT TO BE USED FOR CONSTRUCTION

PROJECT LEADER RJB	DESIGNER AH	SIGNATURE	
DRAFTSPERSON AH	SCALE AS SHOWN	DATE AUG 2016	SHEET SIZE A1
JOB No SY151-091		DRAWING No SK05	
		REVISION A	

