


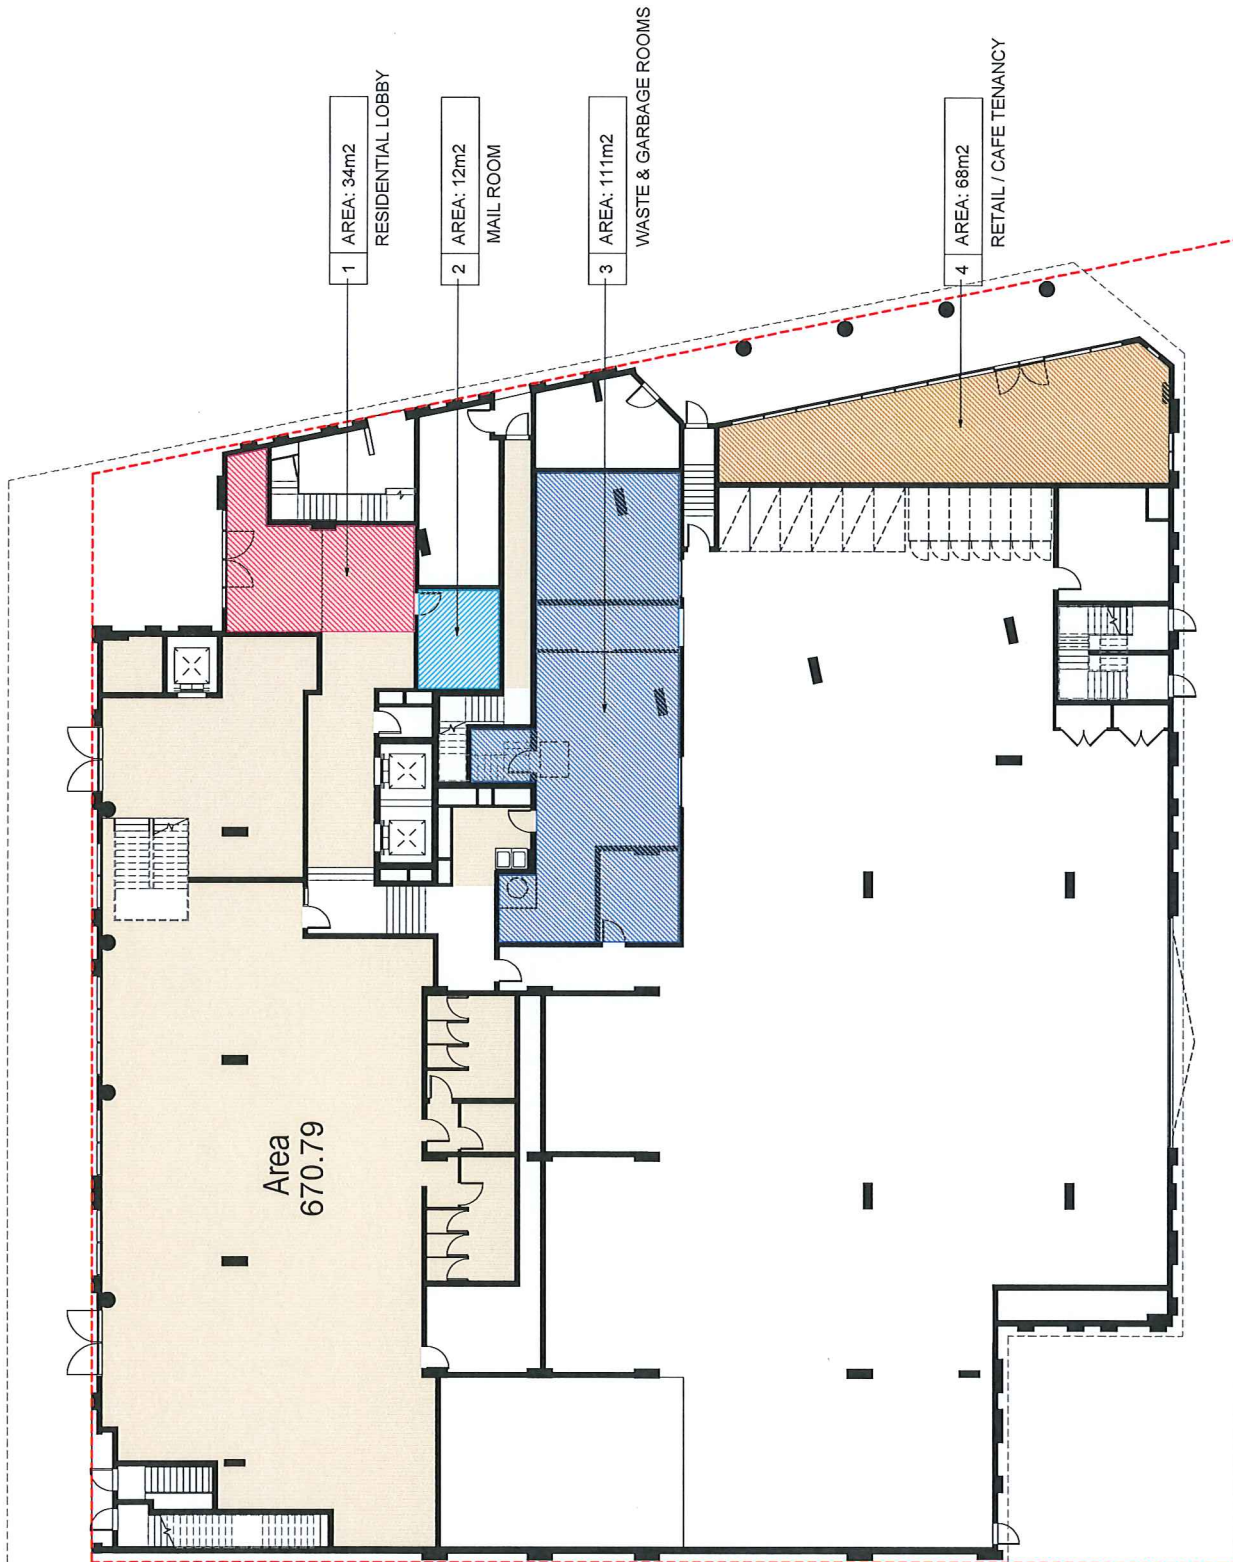

1
GFA Ground Level
1 : 100

GFA NOTES

NOTE	AREA
1	34m2
2	12m2
3	111m2
4	68m2
Total	225m2

GFA Area Calculation List	
LEVEL	AREA

Ground Level Parking	670.79 m ²
Level 1	838.14 m ²
Level 2- Resident	809.77 m ²
Level 3	823.47 m ²
Level 4	823.47 m ²
Level 5	823.47 m ²
Level 6	823.47 m ²
Level 7	823.47 m ²
Level 8	823.47 m ²
Level 9	823.47 m ²
Level 10	823.47 m ²
Level 11	823.47 m ²
Level 12	823.47 m ²
Level 13	823.47 m ²
Level 14	823.47 m ²
Level 15	823.47 m ²
Level 16	823.47 m ²
Level 17	823.47 m ²
Grand total: 18	14670.71 m ²

[illegible]


GFA NOTES

NOTE	AREA
5	56m2
6	62m2
7	63m2
8	24m2
Total	205m2

GRAND TOTAL	430m2
Ground + Level 1	

LEVEL	AREA
-------	------

Ground Level Parking	670.79 m²
Level 1	838.14 m²
Level 2- Resident	809.77 m²
Level 3	823.47 m²
Level 4	823.47 m²
Level 5	823.47 m²
Level 6	823.47 m²
Level 7	823.47 m²
Level 8	823.47 m²
Level 9	823.47 m²
Level 10	823.47 m²
Level 11	823.47 m²
Level 12	823.47 m²
Level 13	823.47 m²
Level 14	823.47 m²
Level 15	823.47 m²
Level 16	823.47 m²
Level 17	823.47 m²
Grand total: 18	14670.71 m²

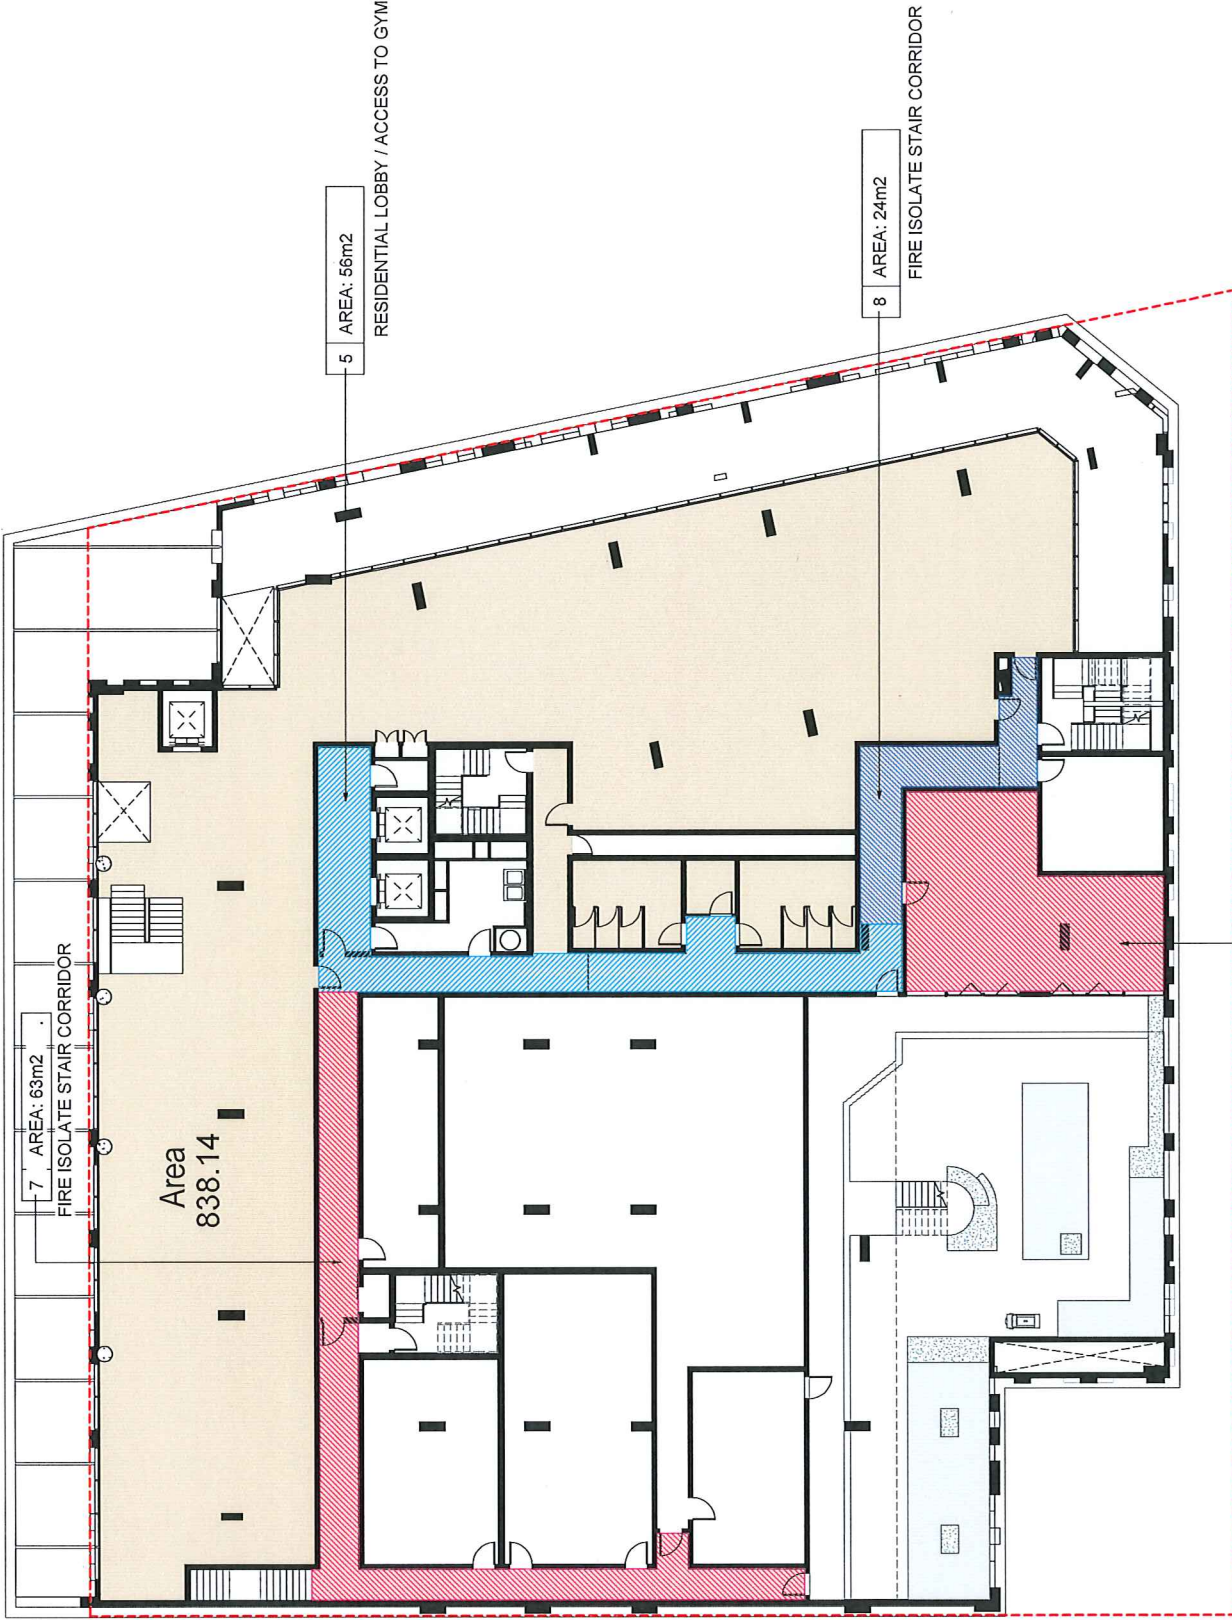

1 GFA Level 1
1:100

6 AREA: 62m2
GYMNASIUM

5 AREA: 56m2
RESIDENTIAL LOBBY / ACCESS TO GYM

7 AREA: 63m2
FIRE ISOLATE STAIR CORRIDOR

8 AREA: 24m2
FIRE ISOLATE STAIR CORRIDOR

b	AREA: 62m ²	1	GFA Level 1		1 : 100	
---	------------------------	---	-------------	--	---------	--	--	



Area
823.47

1 GFA Typical - Levels 3 to 17 1 : 100 GFA Calculation - Typical Levels 3 to 17									
Drawn By		Penrith Village Square Pty Ltd		Client		HBO+EMTB			
Drawn No		004338		Drawing No		A607			
Drawn By		DA03		Rev		DA03			

