



LORD SHEFFIELD CIRCUIT

AVIATORS WAY

STAGE 4/4A

STAGE 1

Area LOT 3010

LOT 3006





Issue	Density
A	DRAFT
B	DEVEL

Project Tap
THORNTON NORTH PENRITH STAGE 3 & 6

DEVELOPMENT APPLICATION

1 00 01	DA - 3011	B
1 00 02	15444	

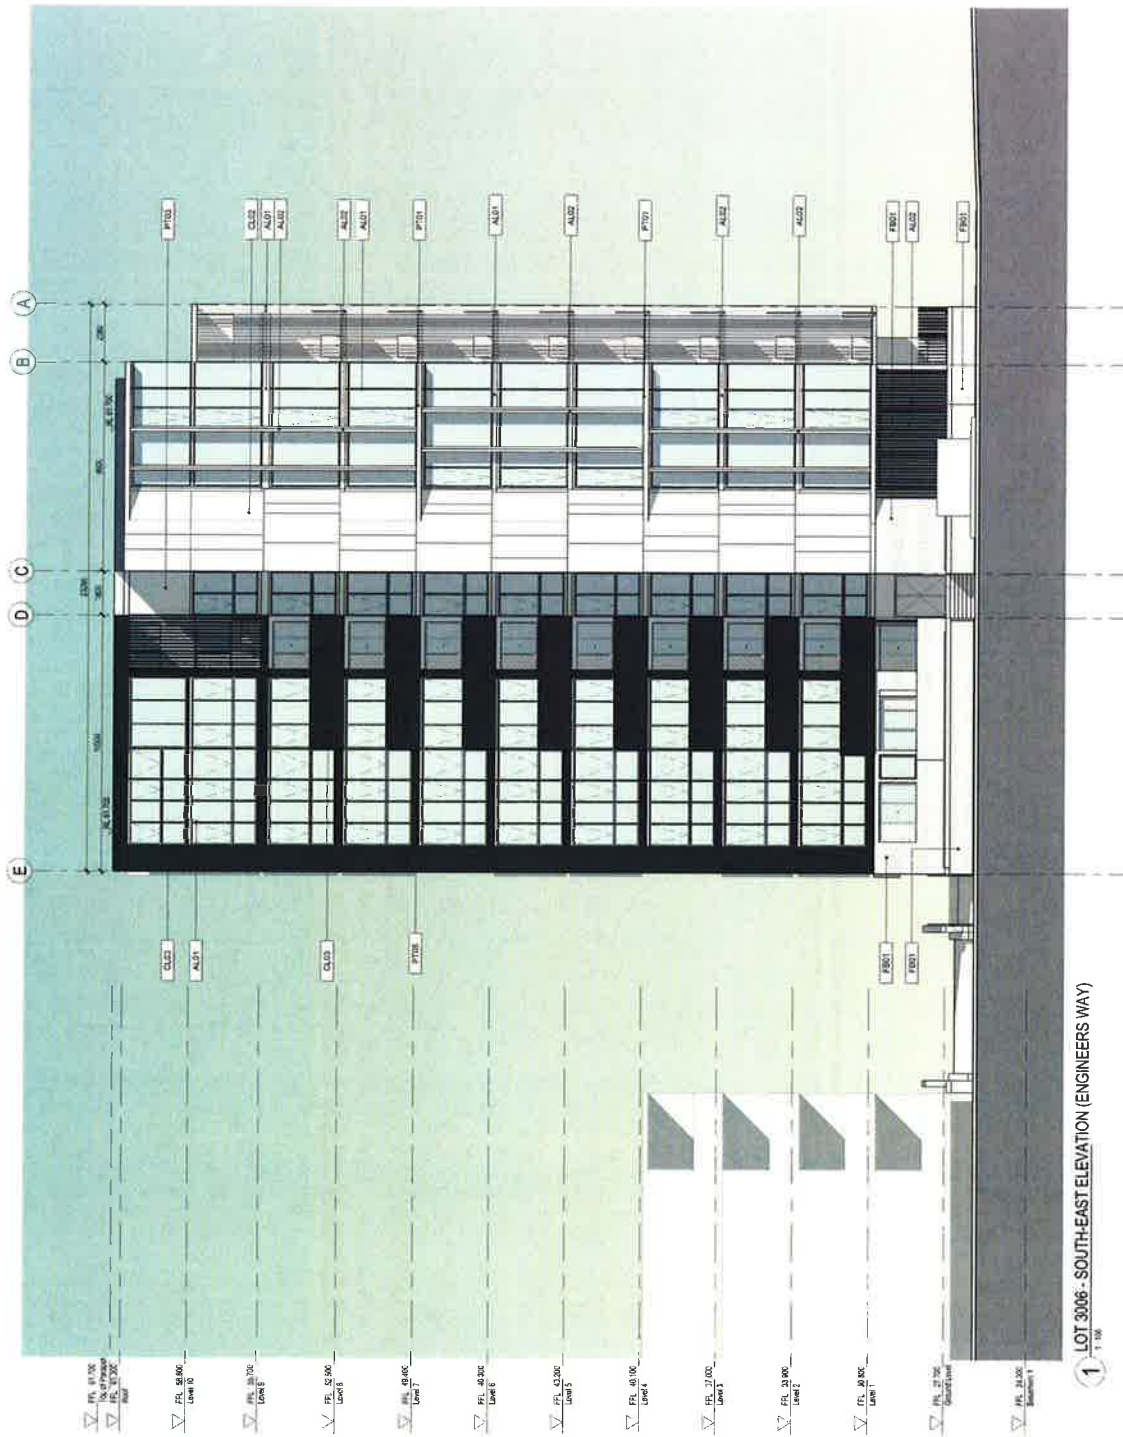

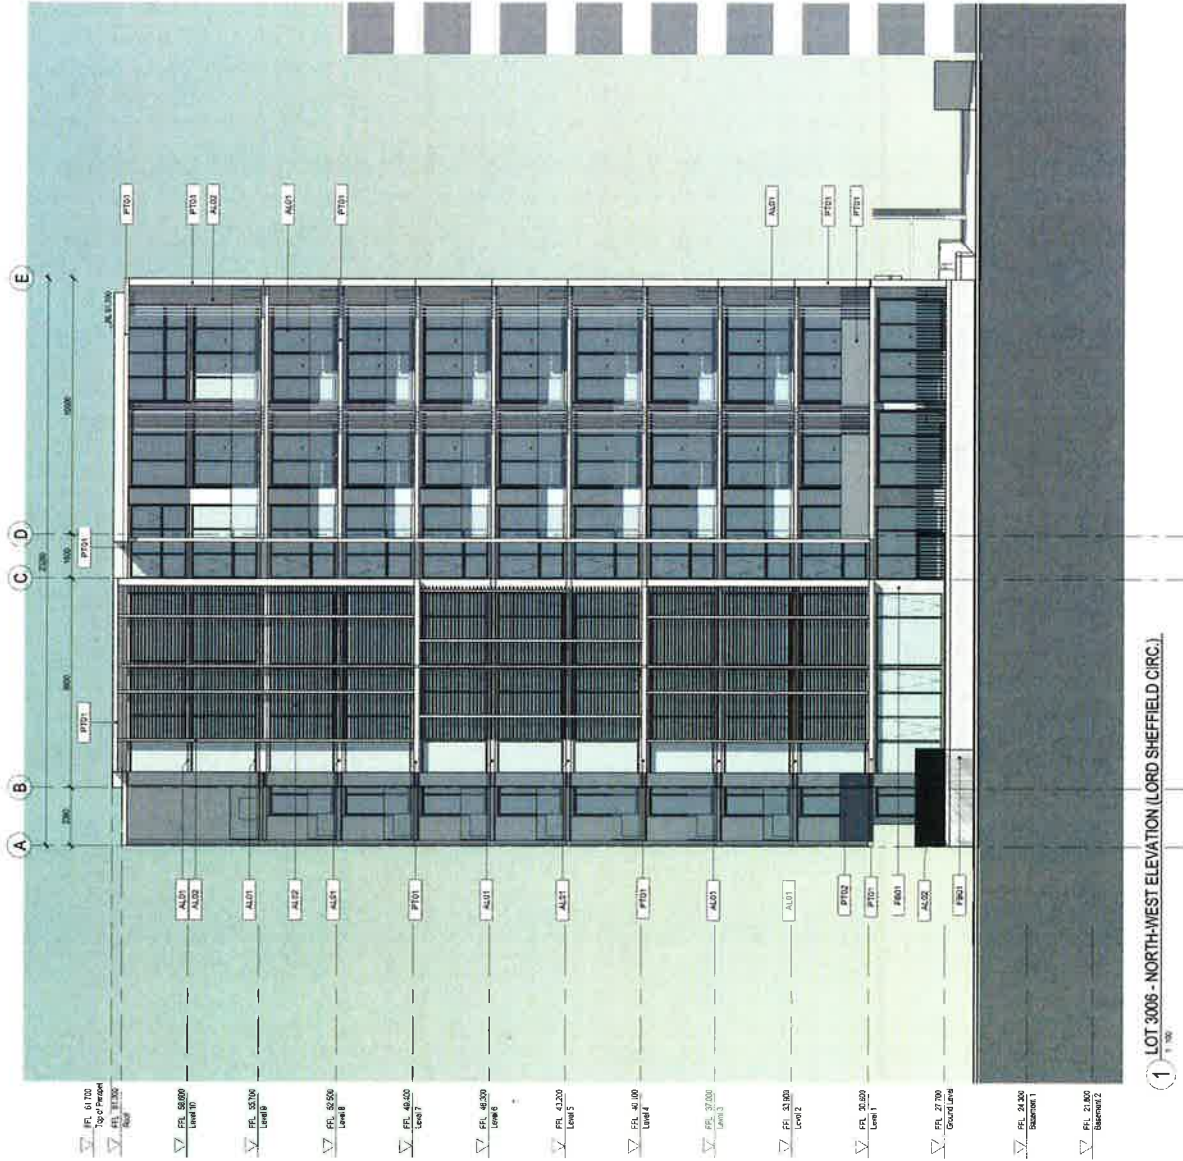

DEVELOPMENT APPLICATION

Project No.	15444	DA - 3013
Scale	1:200	DA - 3013

THORNTON NORTH PENRITH STAGE 3 & 6

GROUP SA
 15444 SA






DEVELOPMENT APPLICATION

Project Title	THORNTON NORTH PENRITH STAGE 3 & 6
Project No.	15444
DA No.	DA-9013
Site	LOT 3006-NEW 6 - SOUTH CORNER
Project No.	15444
DA No.	DA-9013
Site	LOT 3006-NEW 6 - SOUTH CORNER

THORNTON NORTH PENRITH STAGE 3 & 6
LOT 3006-NEW 6 - SOUTH CORNER


GROUP SA

THORNTON NORTH PENRITH STAGE 3 & 6




DEVELOPMENT APPLICATION

Project No: 15444
 DA - 9014
 A

Project Title: THORNTON NORTH PENRITH STAGE 3 & 6
 Project Site: 15444
 Project No: 15444
 DA - 9014
 A

Group 3A

THORNTON NORTH PENRITH 3 PTY LTD








DEVELOPMENT APPLICATION

Project No.	15444	DA - 9015
Project Name	THORNTON NORTH PENRITH STAGE 3 & 6	
Project Site	LOT 3006-VIEW 8 - SOUTH-EAST CORNER	


GROUP SA


LANDSCAPE PLAN

Scale 1:100 @ A1

Legend

- Site Boundary
- Proposed Trees
- Matted Planting Beds
- Turf
- Private Courtyard Paving
- Common Area Paving
- Sealing Benches
- Access Ramps



Thornton Stage 3+6 Engineers Place, Penrith
Lot 3006 - Landscape Design Report

urbis

-27 50-

FIRST POINT PROJECTS

St Hilliers


TYPICAL LANDSCAPE SECTION

