



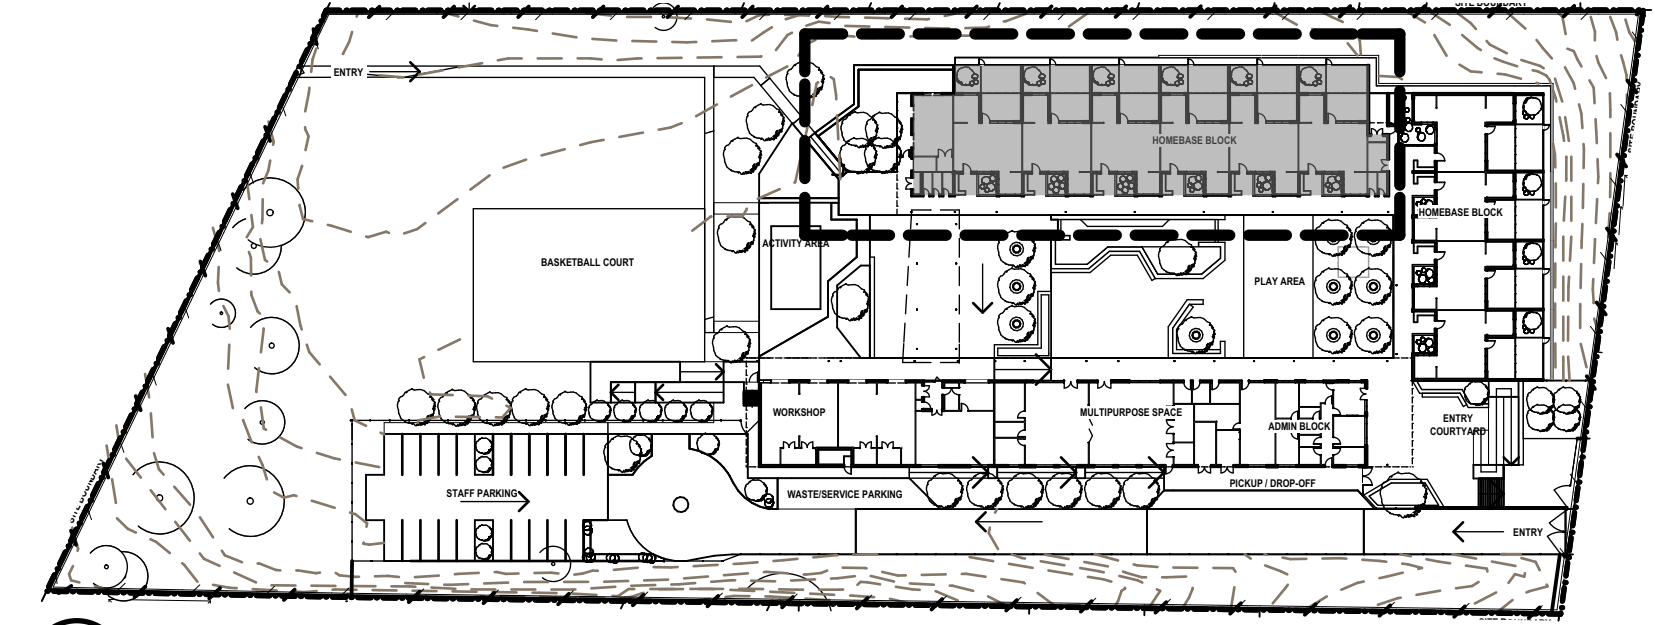

KEY PLAN
NTS

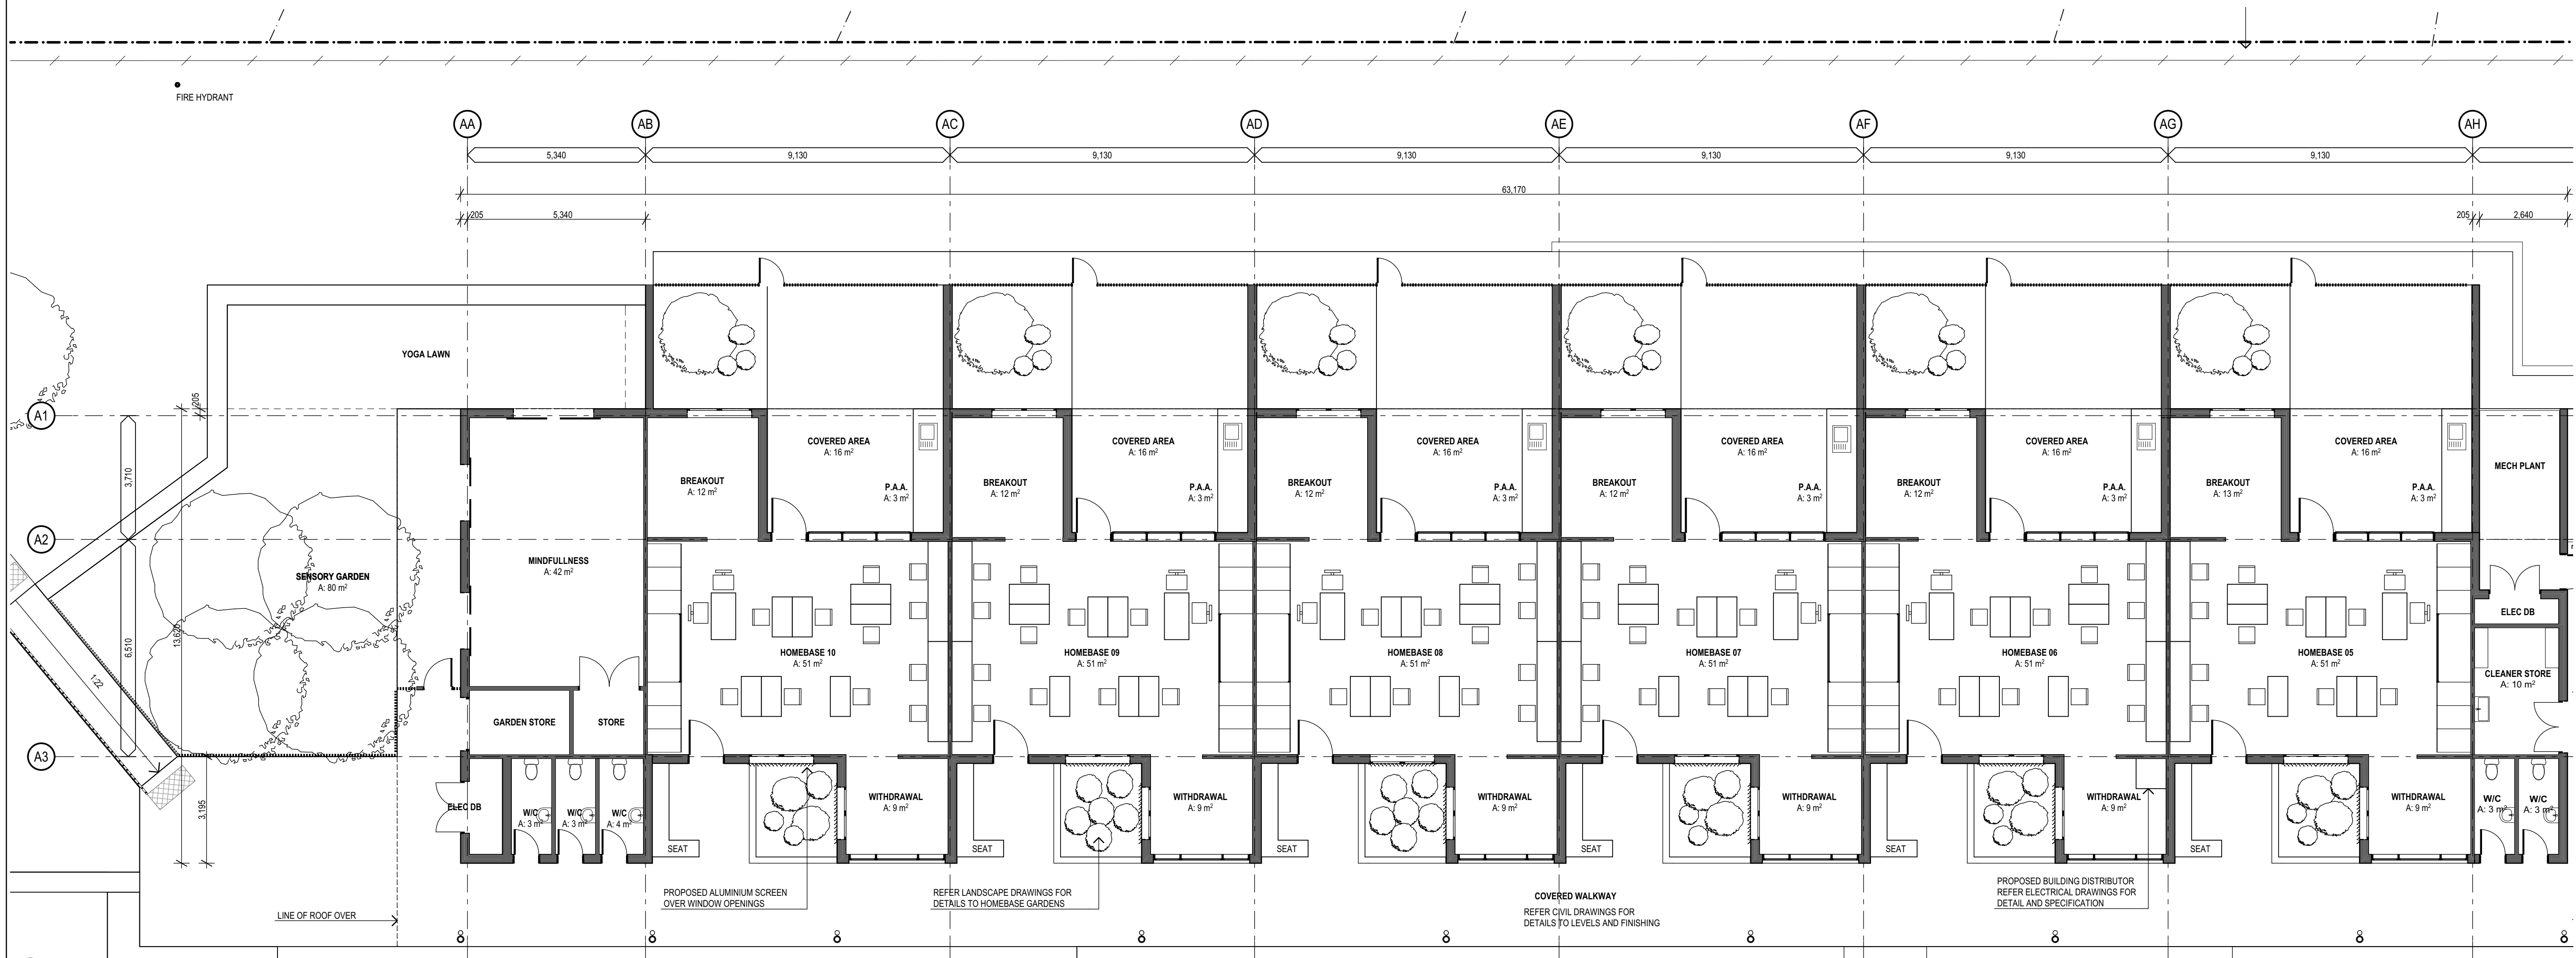

1 DETAILED PLAN
1:100

FOR CONTINUATION SEE DRAWING 1 SHEET DA-11

REV	DESCRIPTION	DATE	REV	DESCRIPTION	DATE	TITLE	TITLE	TITLE	TITLE	LEGEND	NORTH	CLIENT	PROJECT TITLE	TITLE
P1	PRELIMINARY CONSULTANT ISSUE	28/09/15				STRUCTURAL NORTHROP SYDNEY T 9241 4188 F 9241 4324	TRAFFIC MCLAREN TRAFFIC ENGINEERING T 02 8355 2440	PROJECT MANAGER ROOT PROJECTS AUSTRALIA T 02 9251 8040 F 03 9012 7852	BCA STEVE WATSON AND PARTNERS T 9283 6555 F 9283 8500	EXISTING TREES ON SITE REFER TO SITE SURVEY PROPOSED LANDSCAPING AND TREES REFER TO LANDSCAPE DRAWINGS			PROPOSED NEW ROWLAND HASSALL SCHOOL FOR SPECIFIC PURPOSE	HOMEBASES 5-10 DETAIL PLAN
P2	ISSUE FOR 90% DEVELOPMENT APPLICATION	15/10/15												
A	ISSUE FOR DEVELOPMENT APPLICATION	16/10/15												