

EXTERNAL COLOUR PALETTE

DRAWING LIST

- DA00 COVER SHEET
- DA01 SITE ANALYSIS
- DA02 ROOF PLAN
- DA03 LEVEL 1 FLOOR PLAN
- DA04 LEVEL 2 FLOOR PLAN
- DA05 ELEVATIONS
- DA06 ELEVATIONS
- DA07 SECTIONS
- DA08 SHADOW DIAGRAMS
- DA09 3D VIEWS



LOCALITY PLAN



DA00
Library and
Community
Resource Centre
Cover Sheet


Oran Park Town
Centre
Branch Library
and Community
Resource Centre

Urban Growth
NSW


Thu, 5 Nov 2015 DA




brewster
hjorth
architects

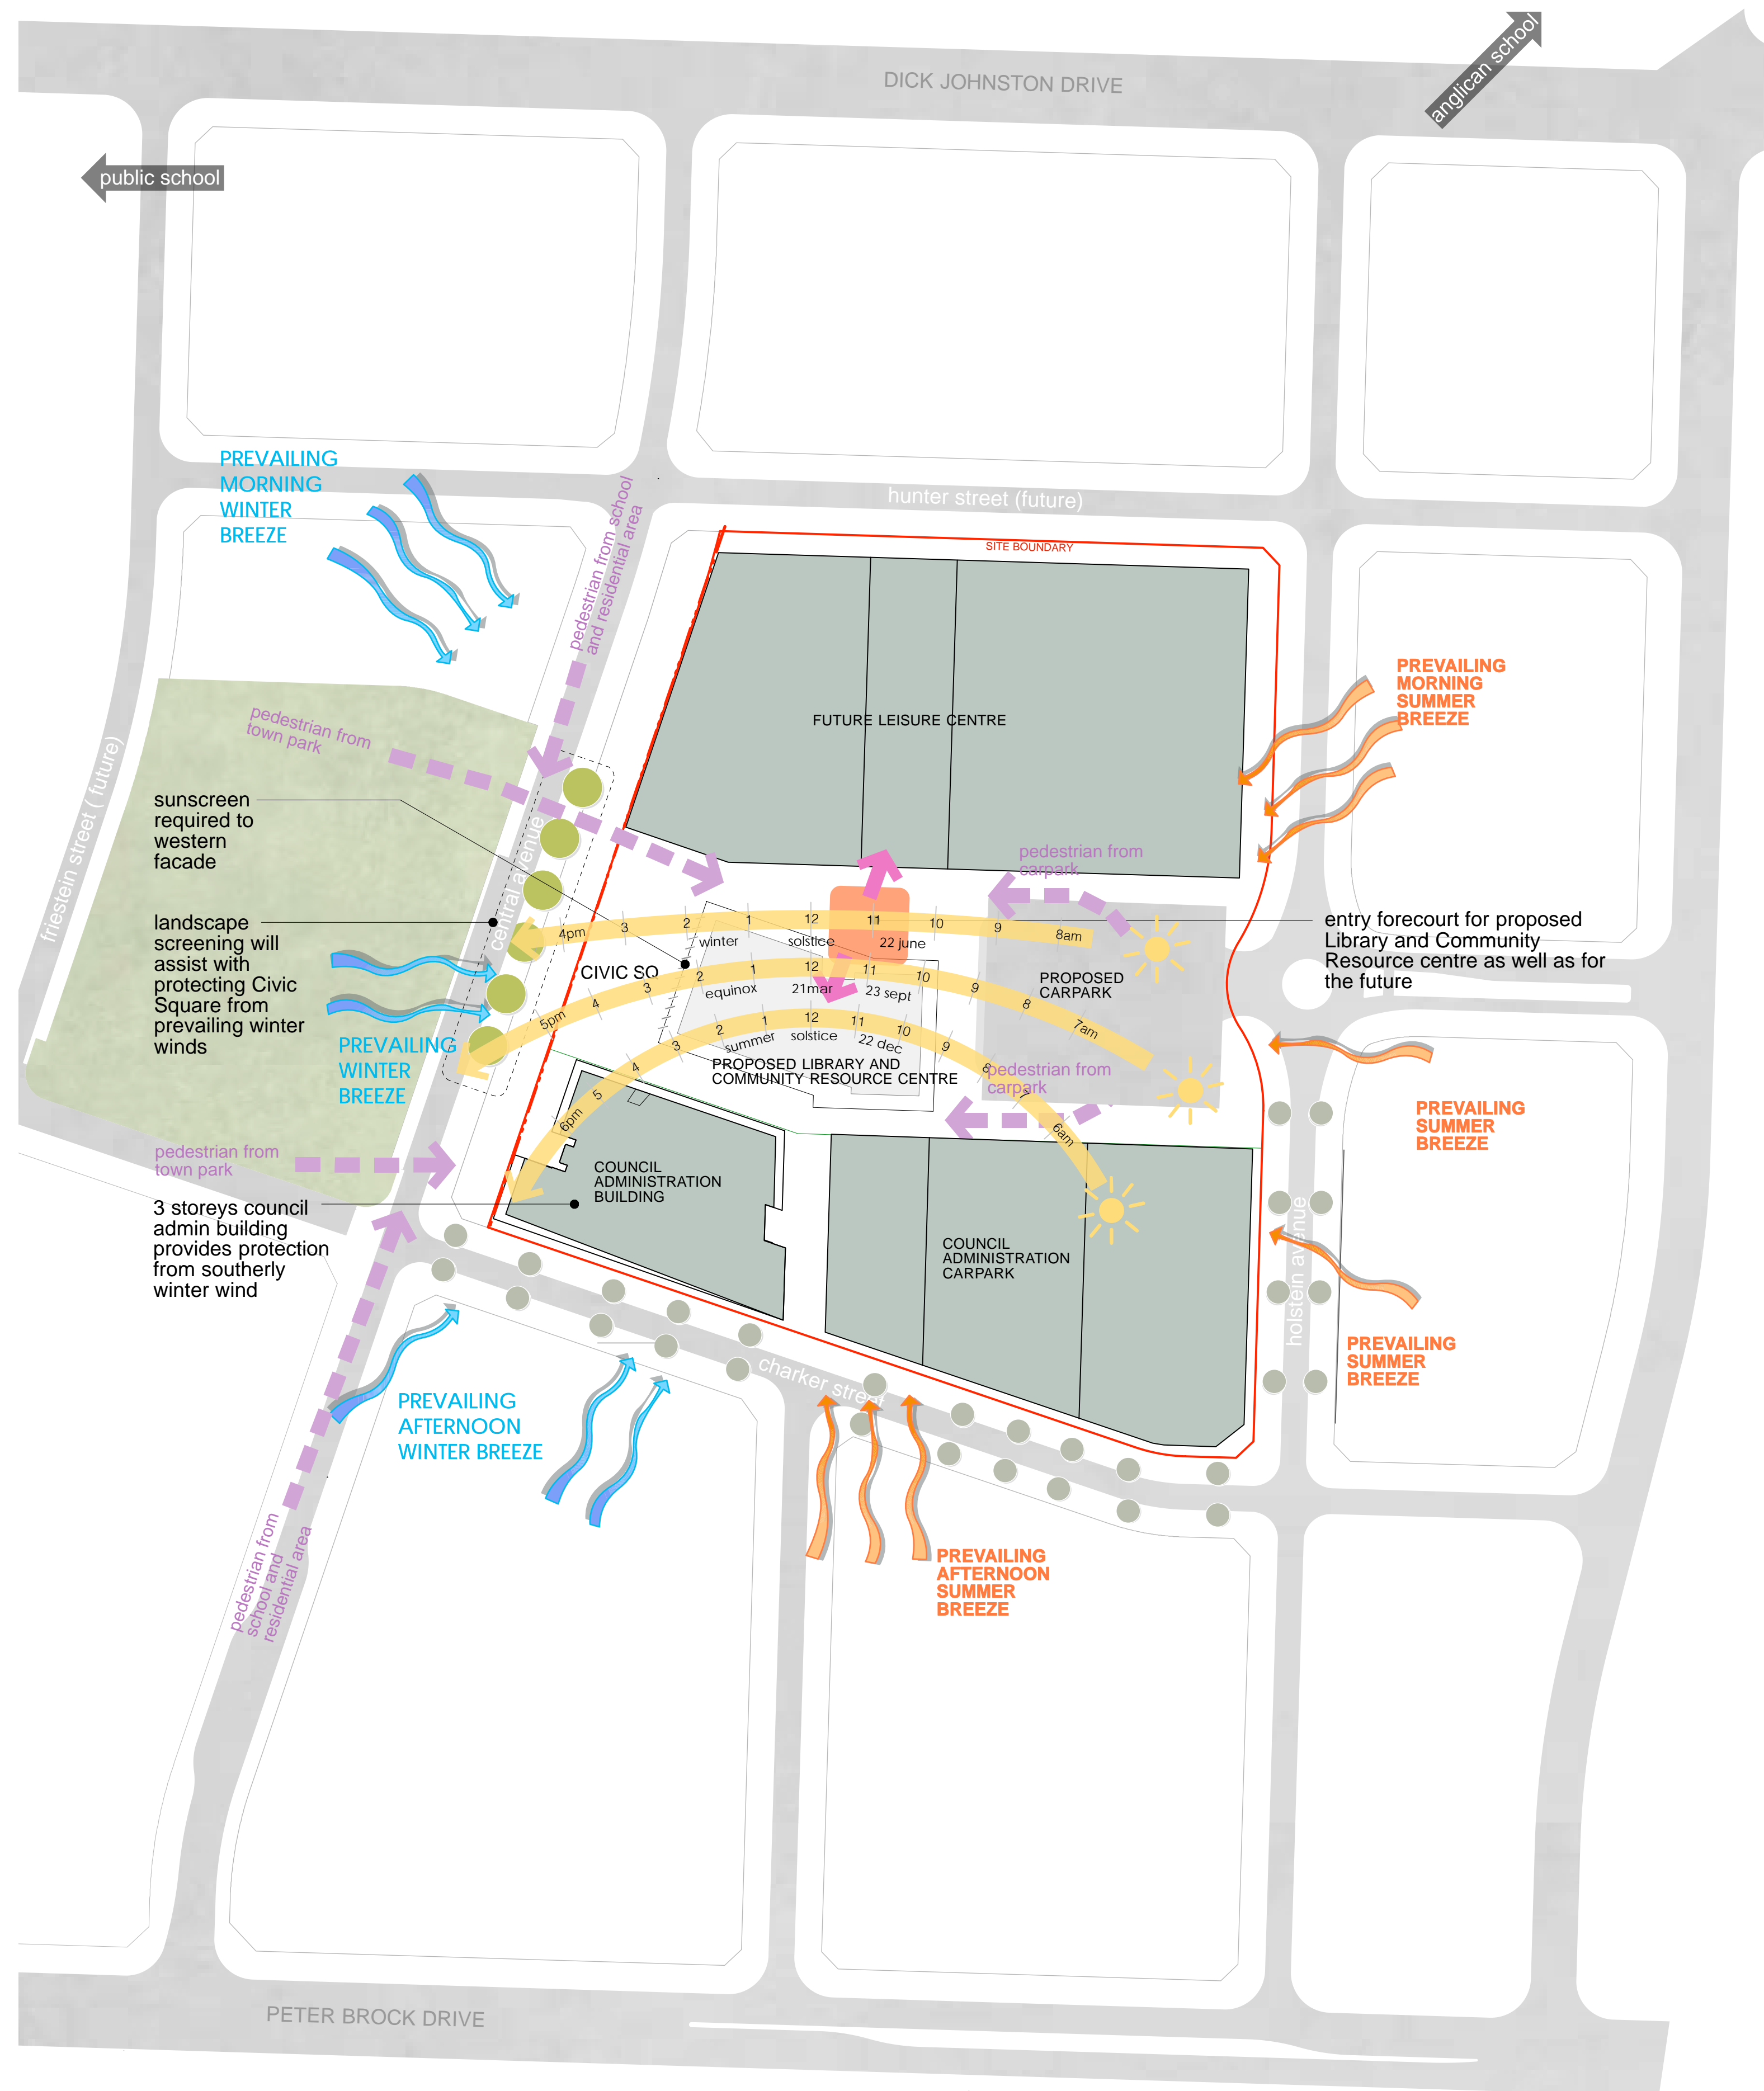

Site + Town Centre

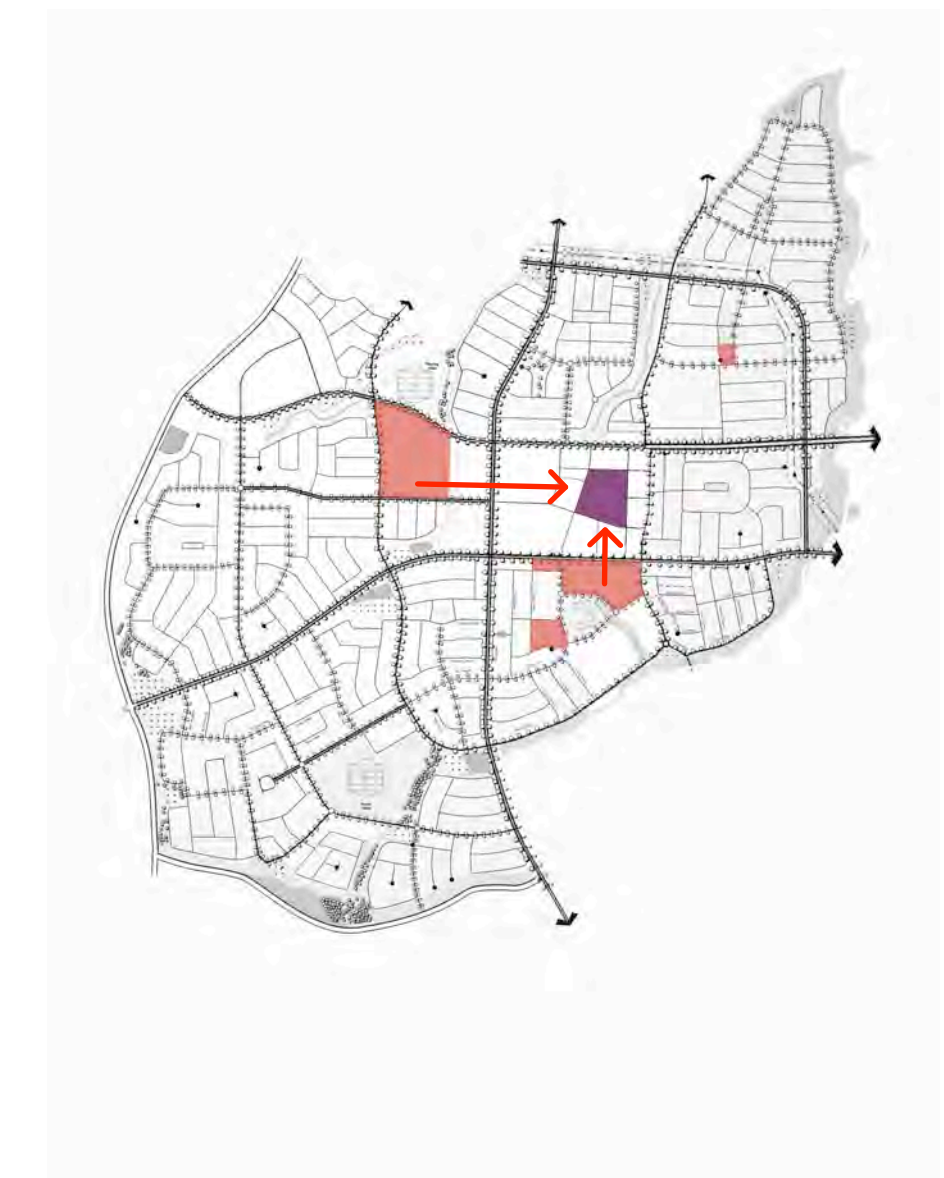

Community + Schools

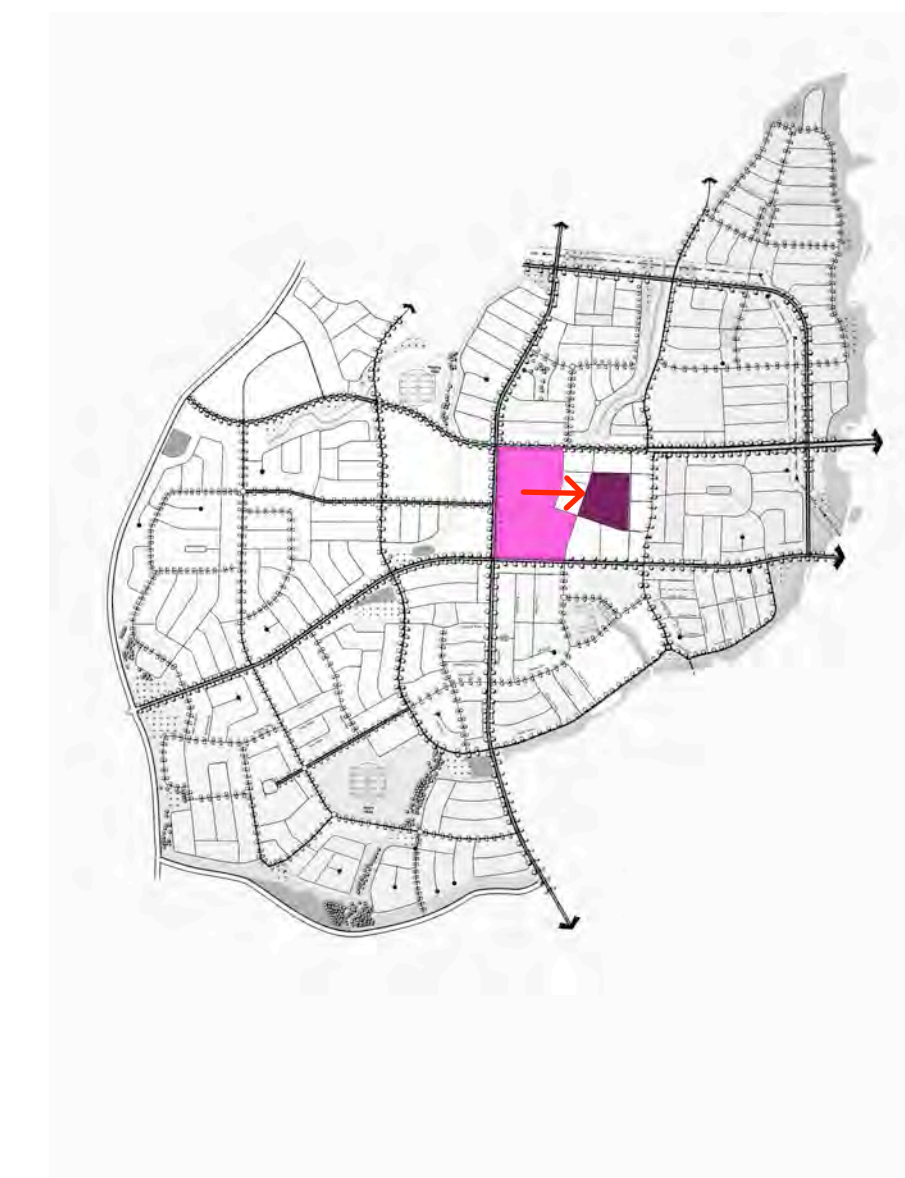


Retail



Public Reserve + Riparian Corridor



Mixed Use Residential + Commercial

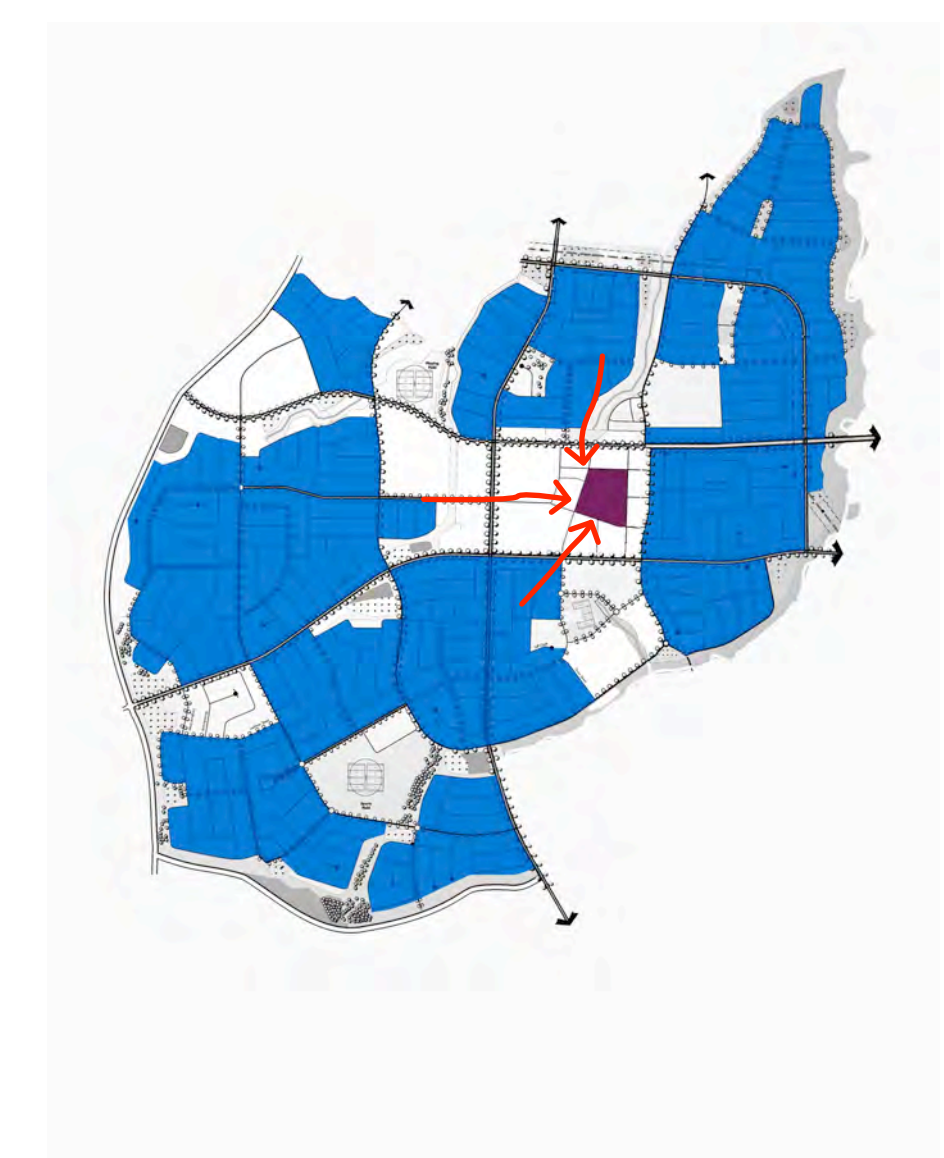

General Residential



DA01 Library and Community Resource Centre Site Analysis


Oran Park Town
Centre
Branch Library
and Community
Resource Centre

Urban Growth
NSW

Thu, 5 Nov 2015 DA



brewster
hjorth
architects

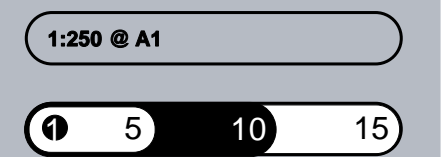

- SITE BOUNDARY
- PARTY BOUNDARY
- DA1 BOUNDARY LIBRARY AND CARPARK



DA02
Library and
Community
Resource Centre
Roof Plan


Oran Park Town
Centre
Branch Library
and Community
Resource Centre

Urban Growth
NSW

Thu, 5 Nov 2015 DA



brewster
hjorth
architects

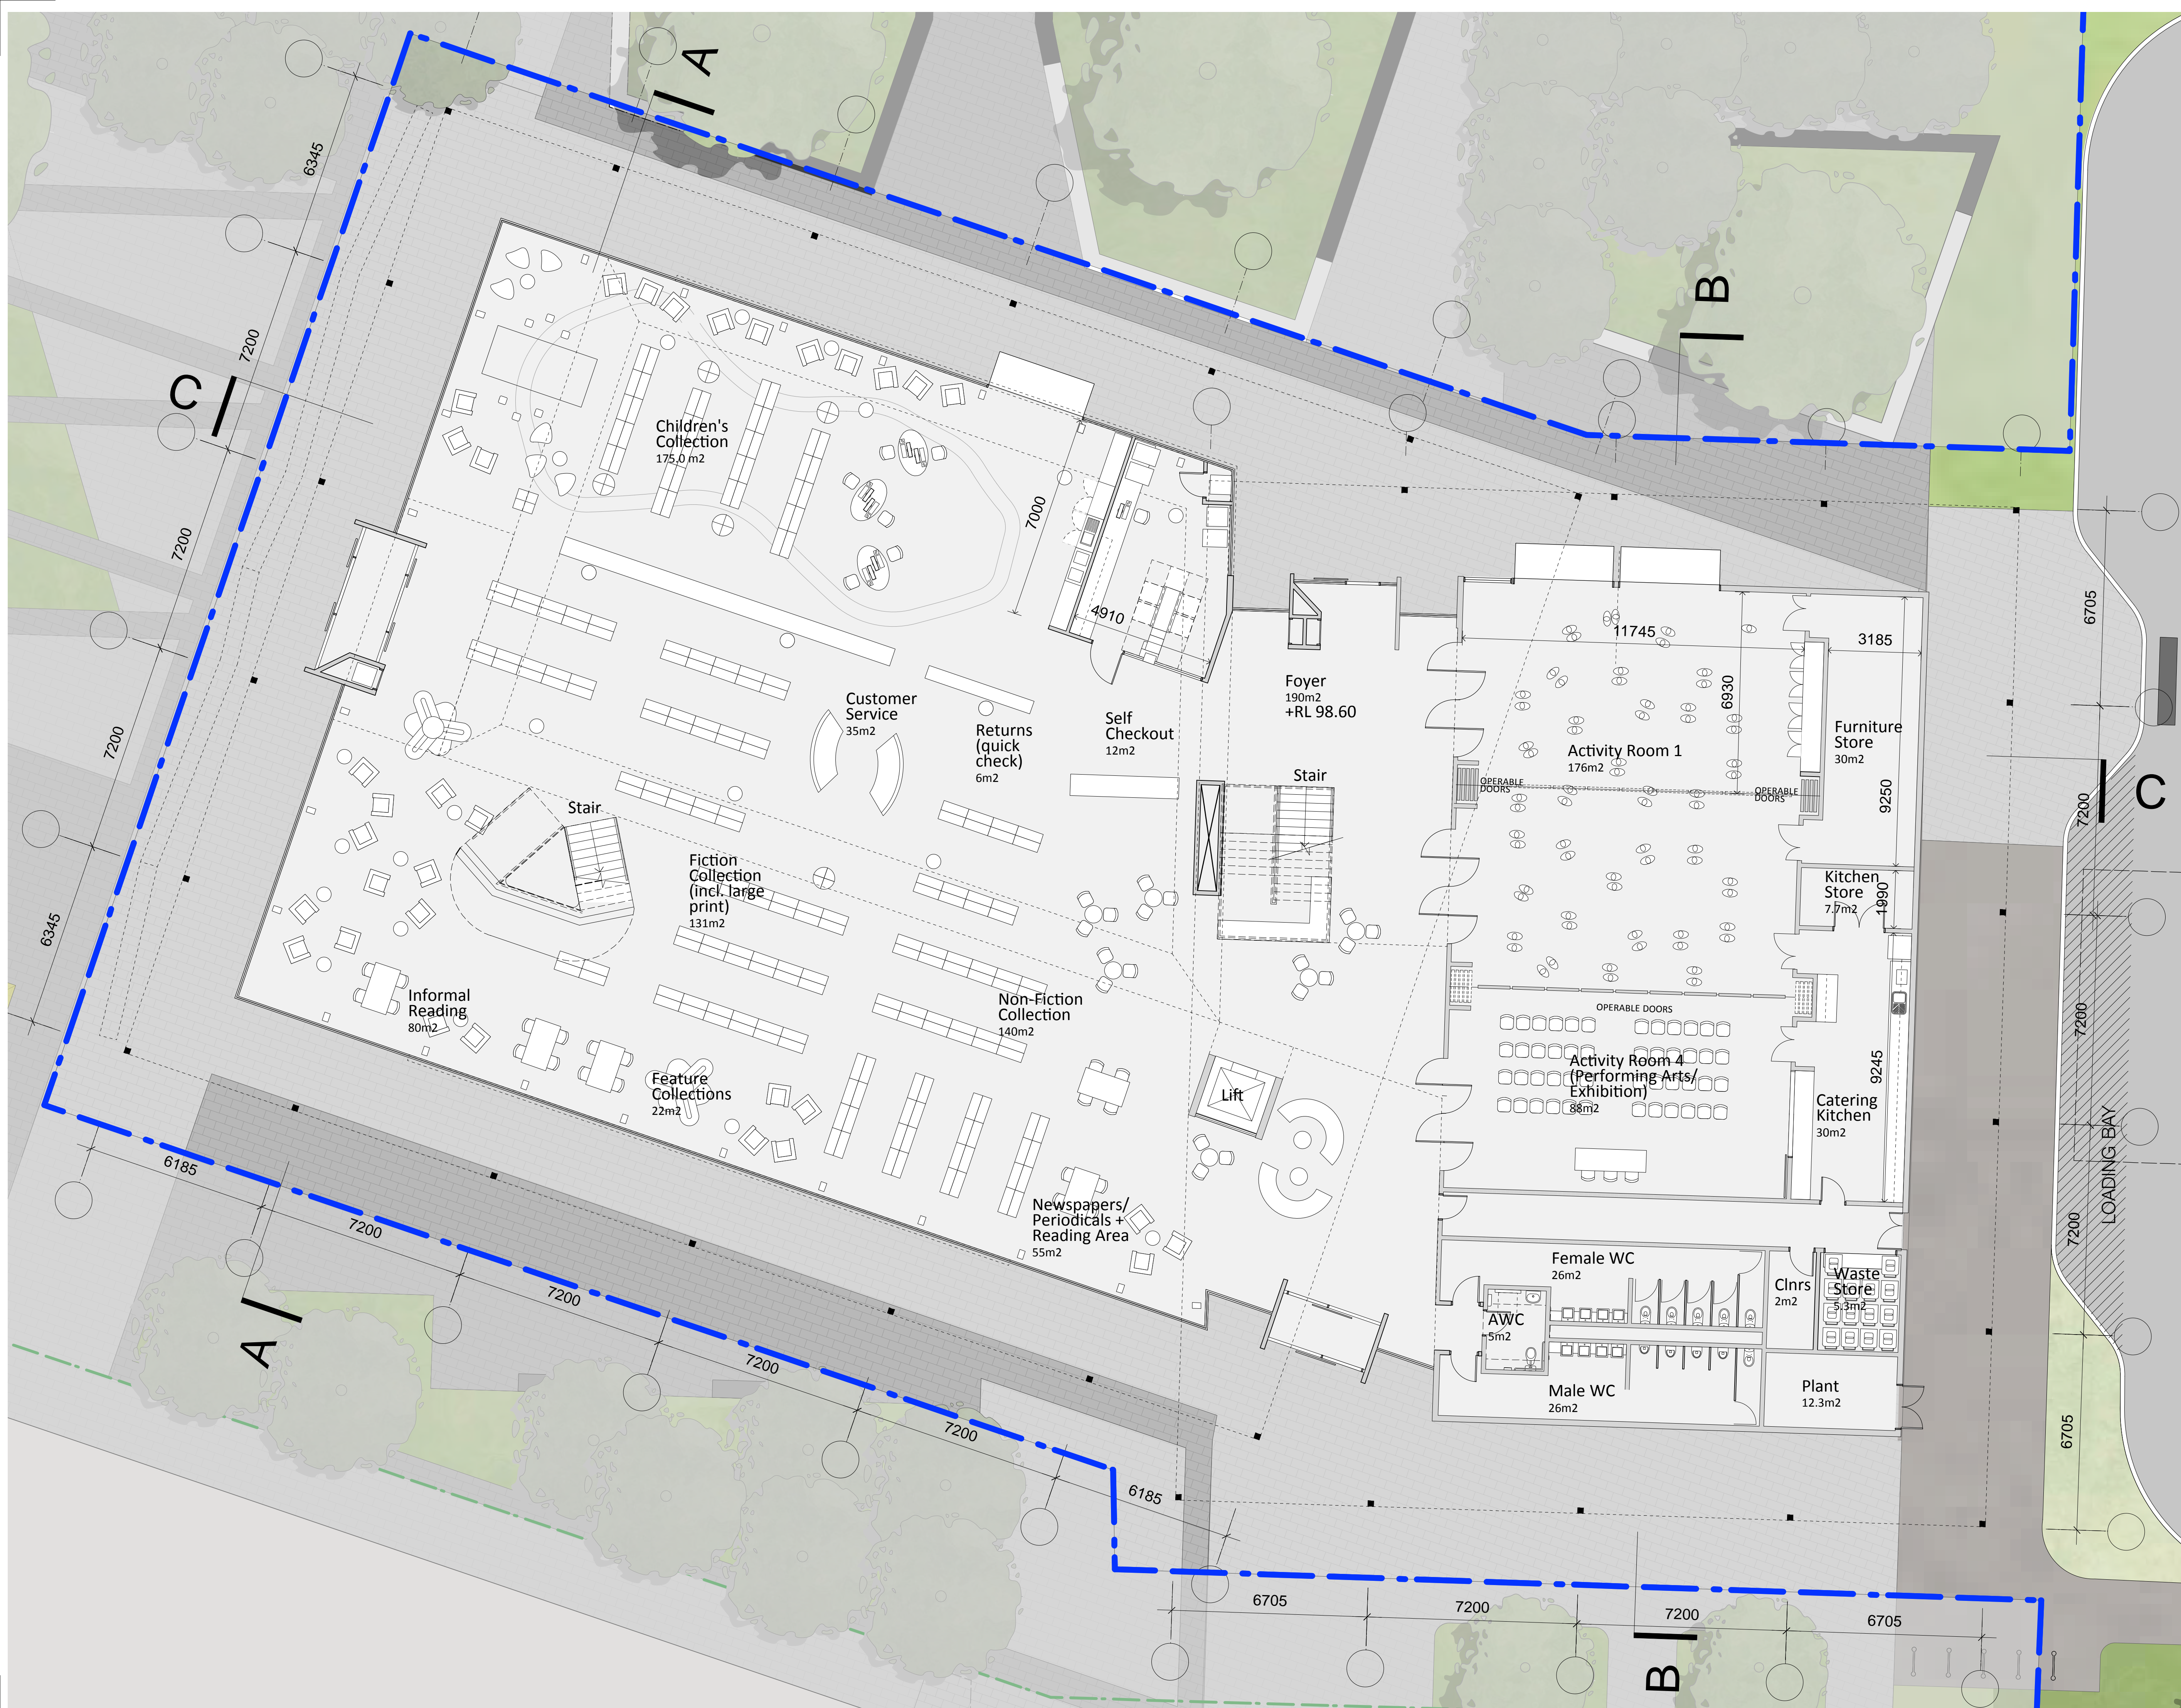

1:200 @ A1

1 5 10m

- SITE BOUNDARY
- PARTY BOUNDARY
- DA1 BOUNDARY
LIBRARY AND
CARPARK



DA03

Library and
Community
Resource Centre
Level One Plan

Oran Park Town
Centre
Branch Library
and Community
Resource Centre

Urban Growth
NSW


Thu, 5 Nov 2015 DA




brewster
hjorth
architects

21425-02 Site & Bldg Plans.vwx



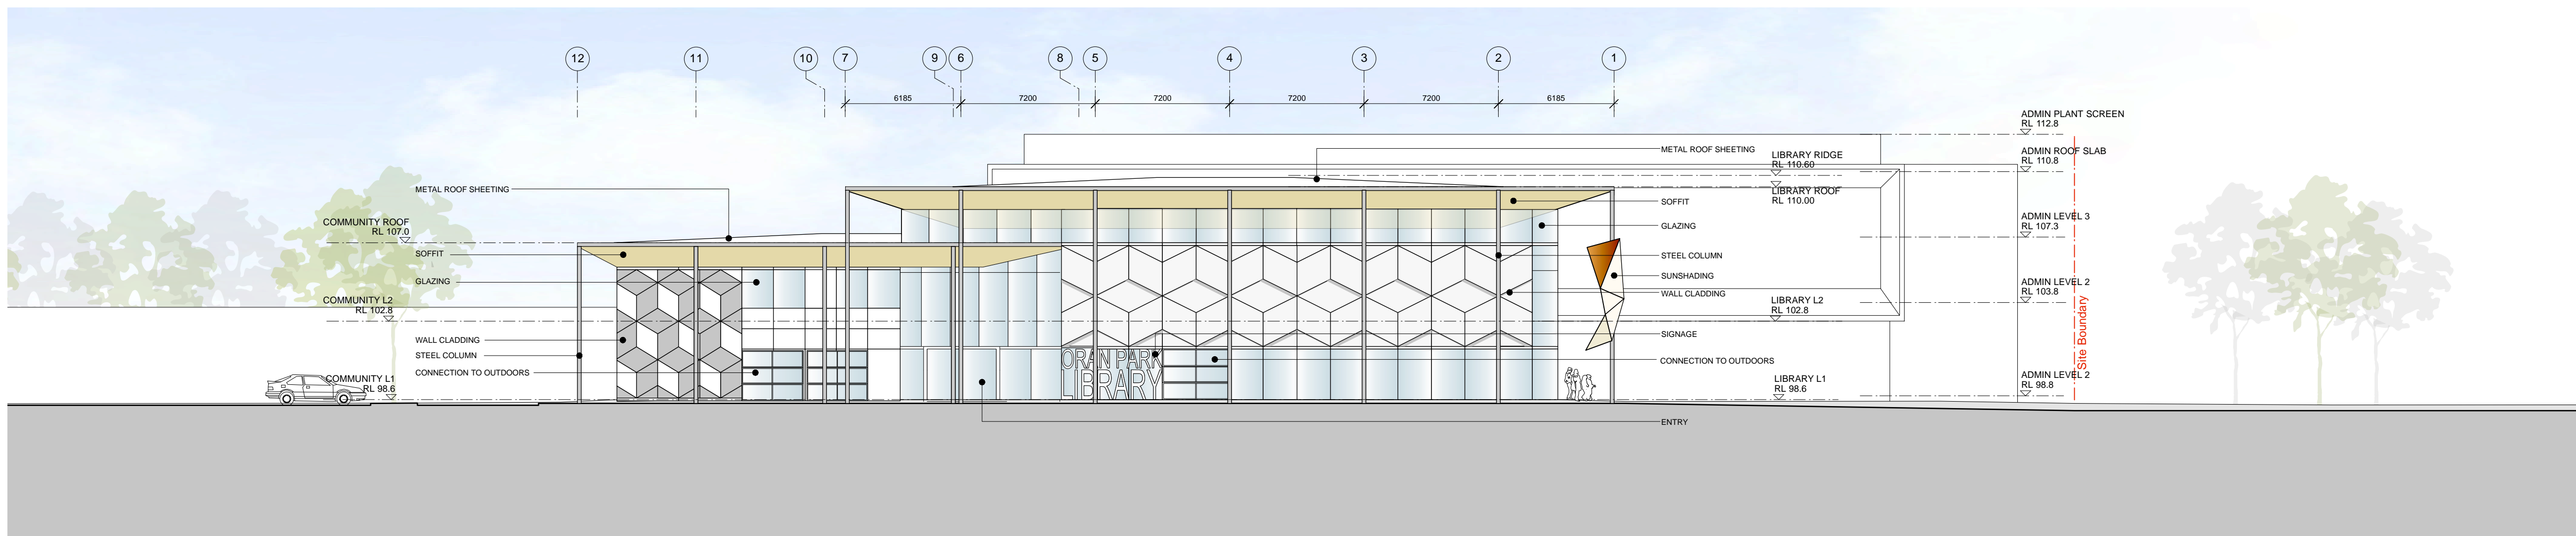

NORTH ELEVATION

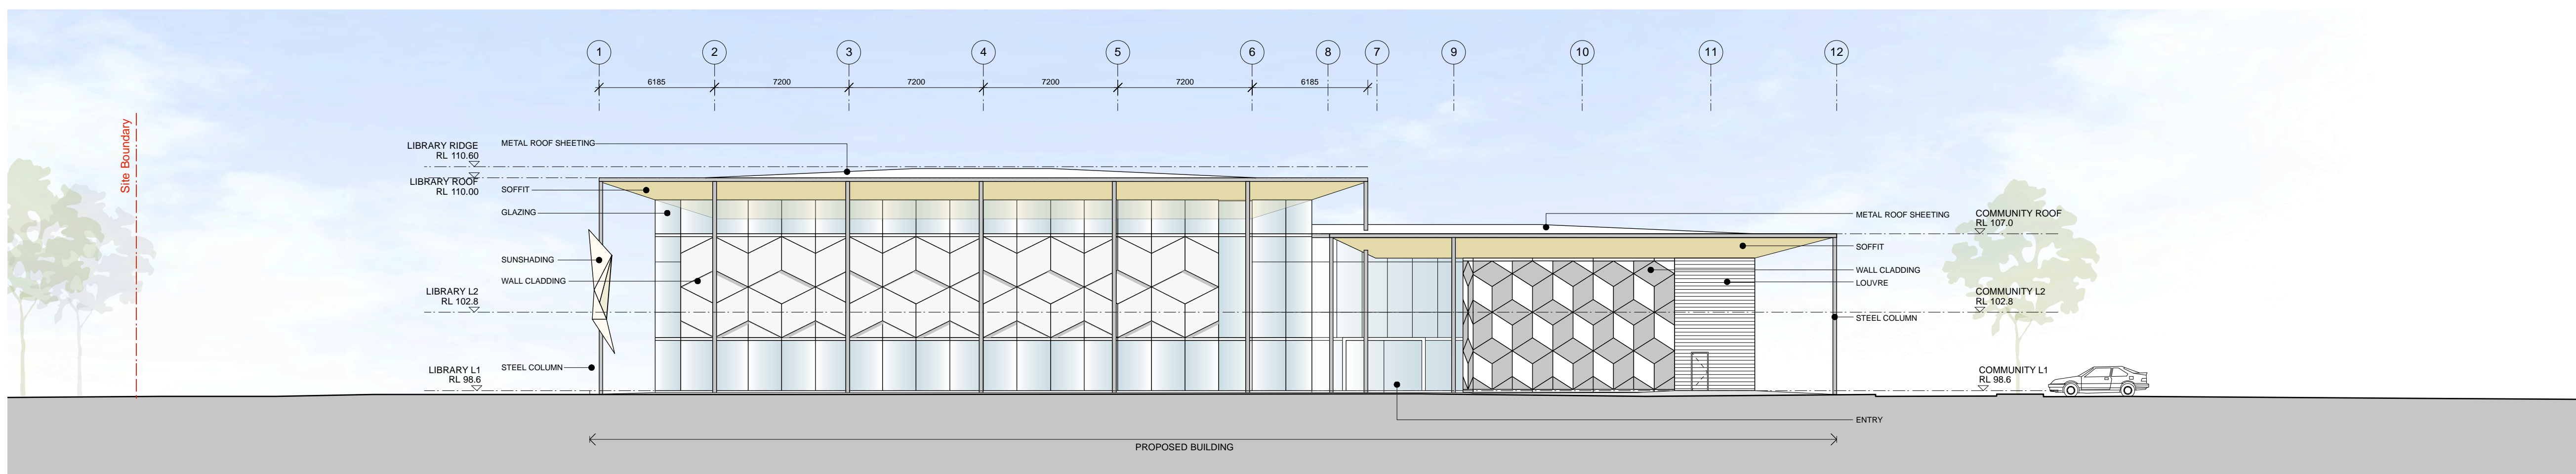

SOUTH ELEVATION



DA05
Library and
Community
Resource Centre
Elevation


Oran park town
Centre
Branch library
and Community
Resource Centre

Urban Growth
NSW


Thu, 5 Nov 2015 concept




brewster
hjorth
architects

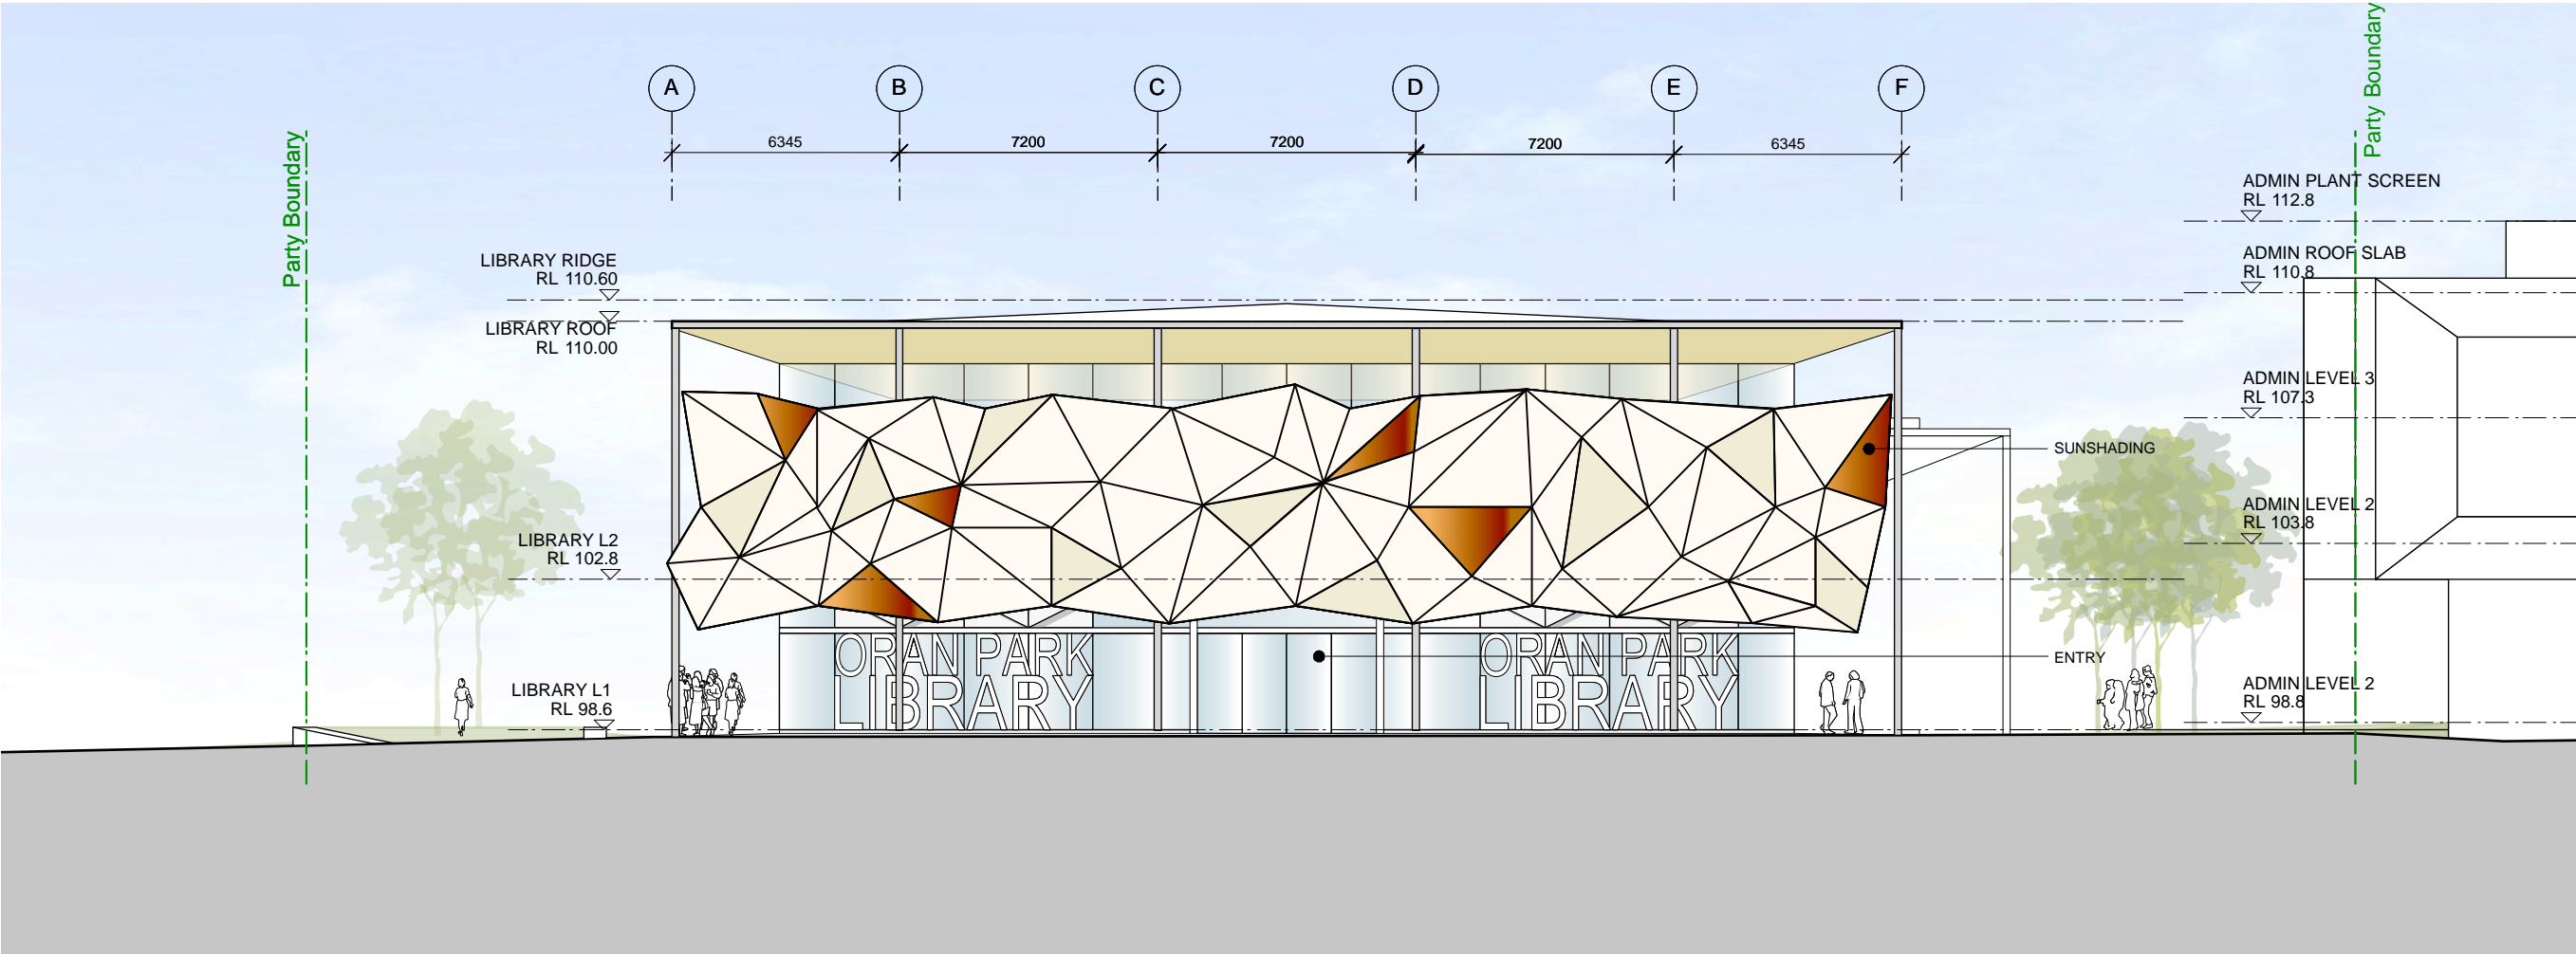


WEST ELEVATION - SUNSHADE

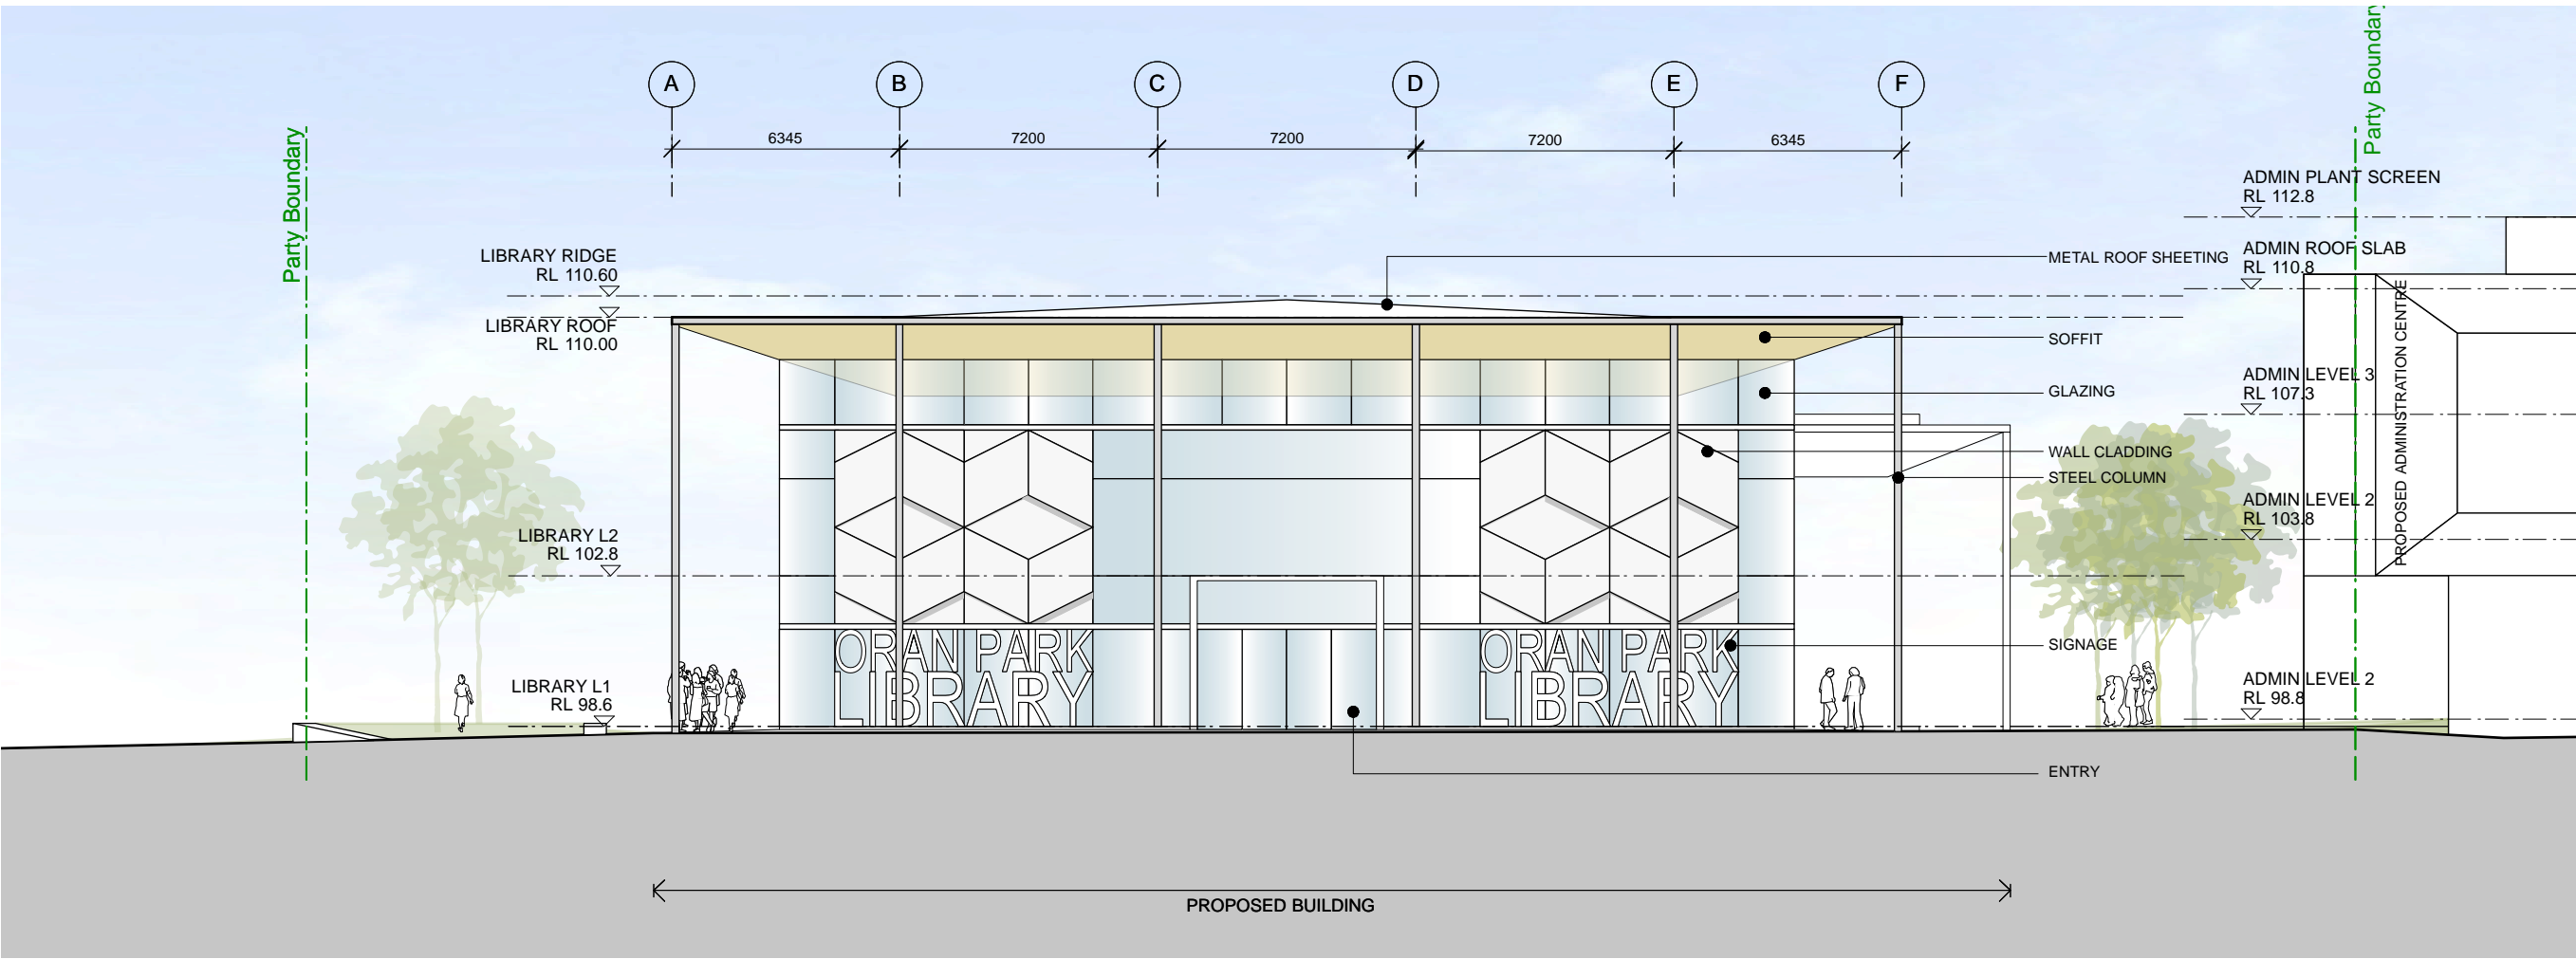


WEST ELEVATION- BUILDING ENVELOPE

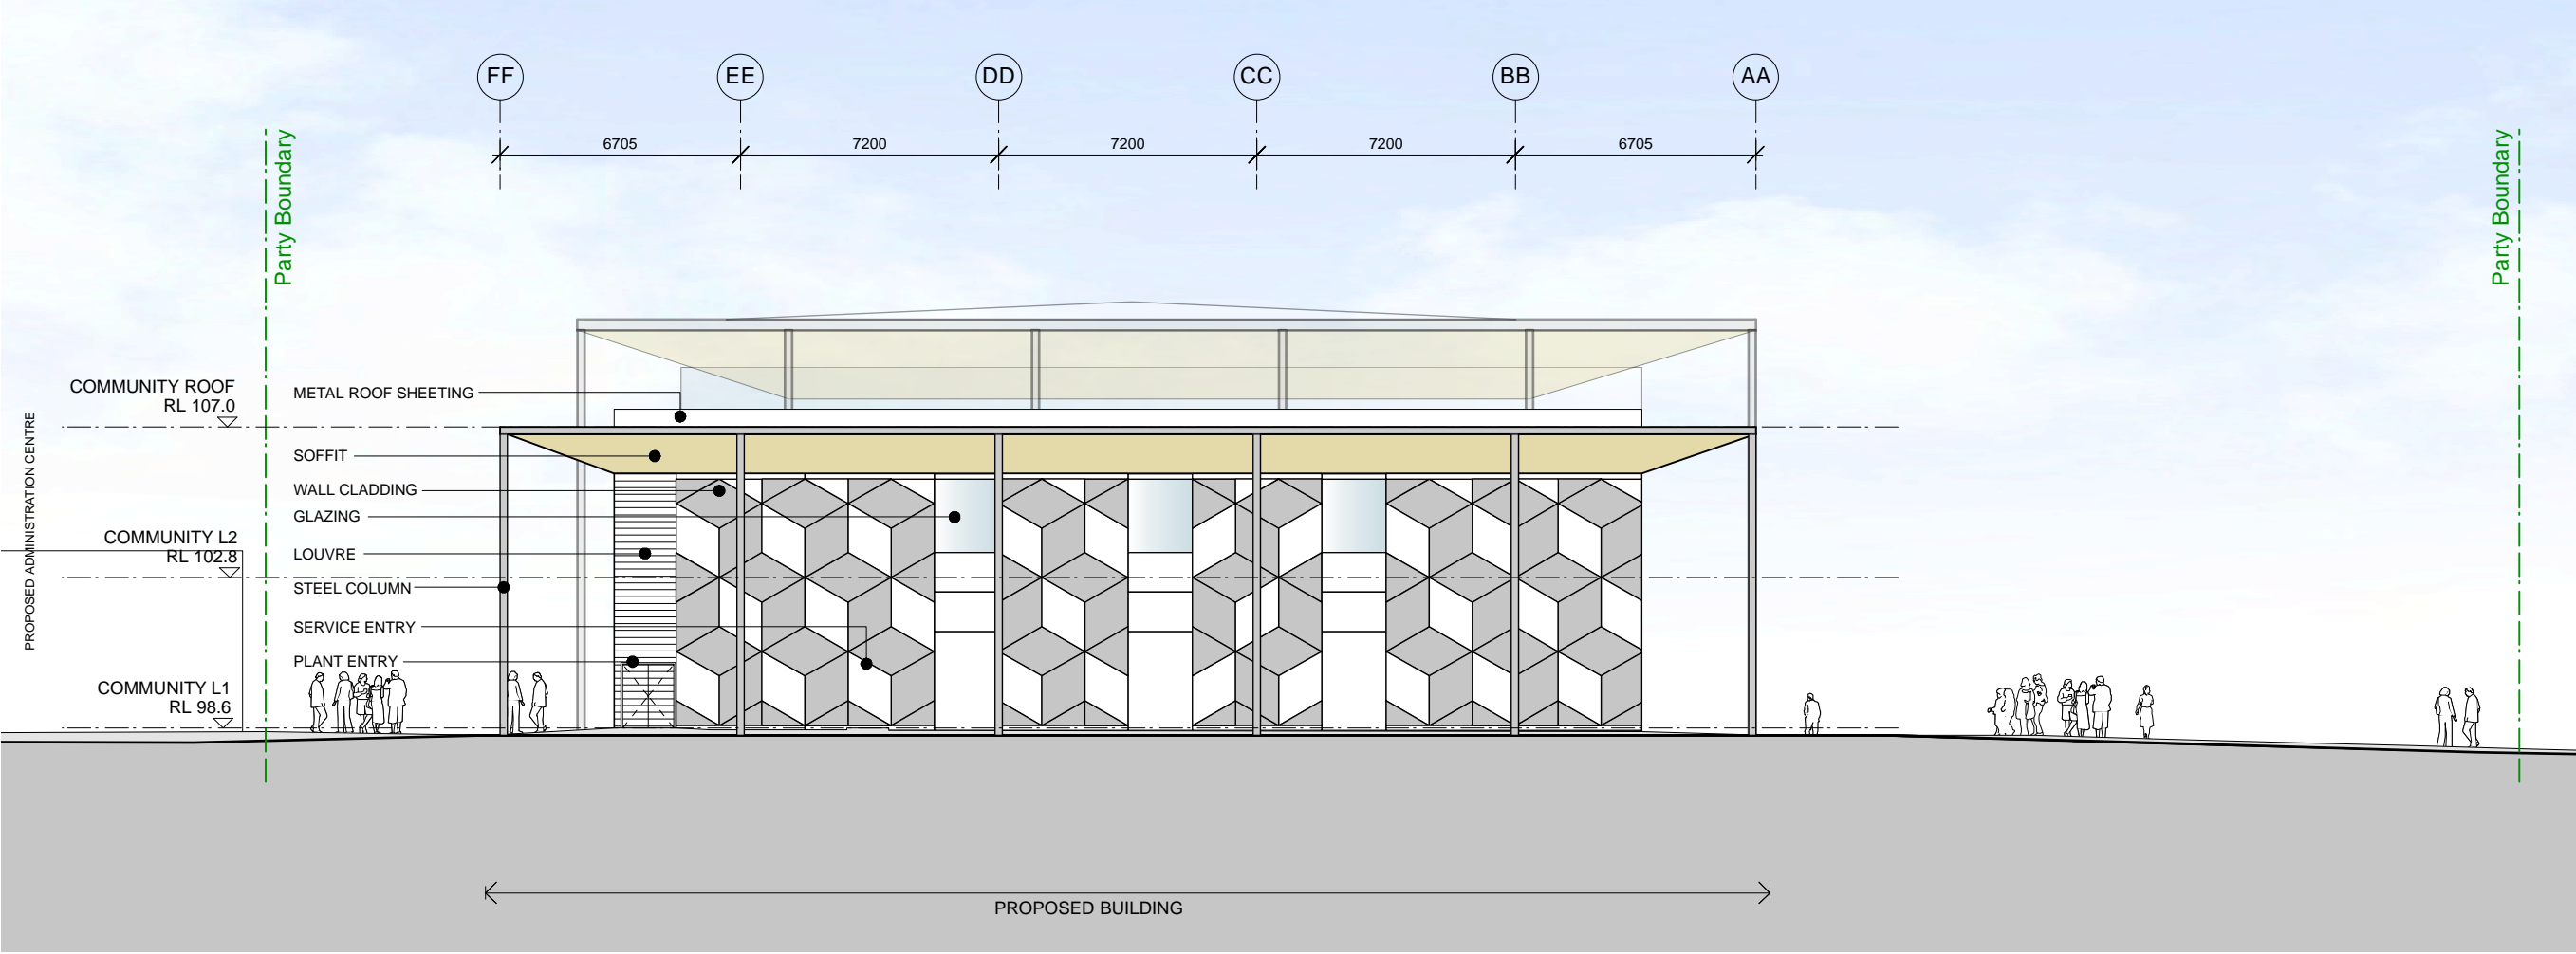


EAST ELEVATION

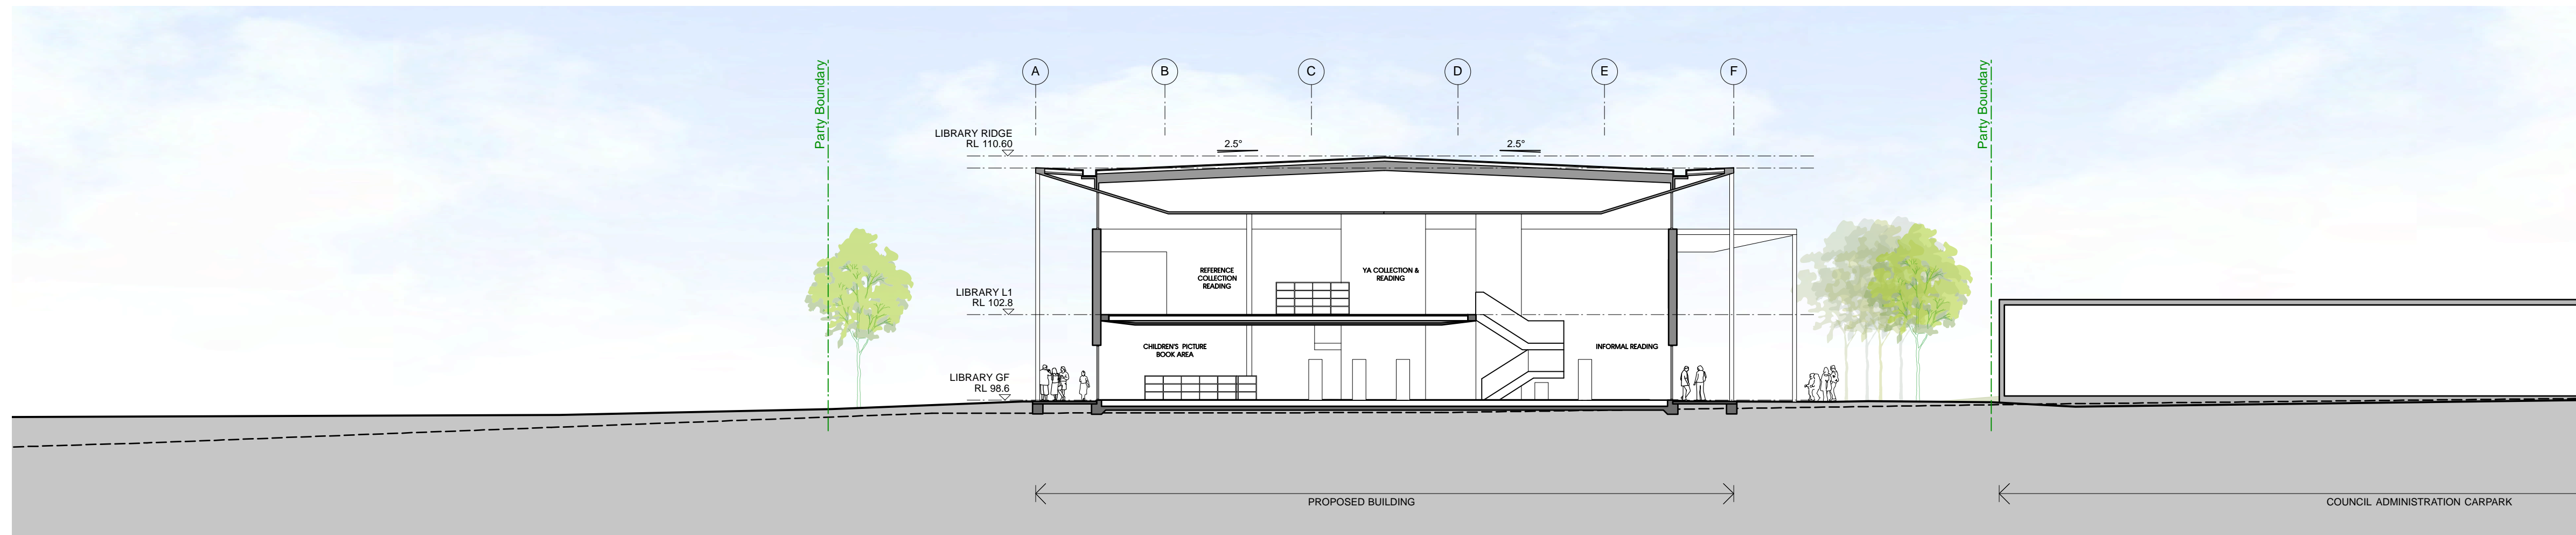

SECTION A | Library

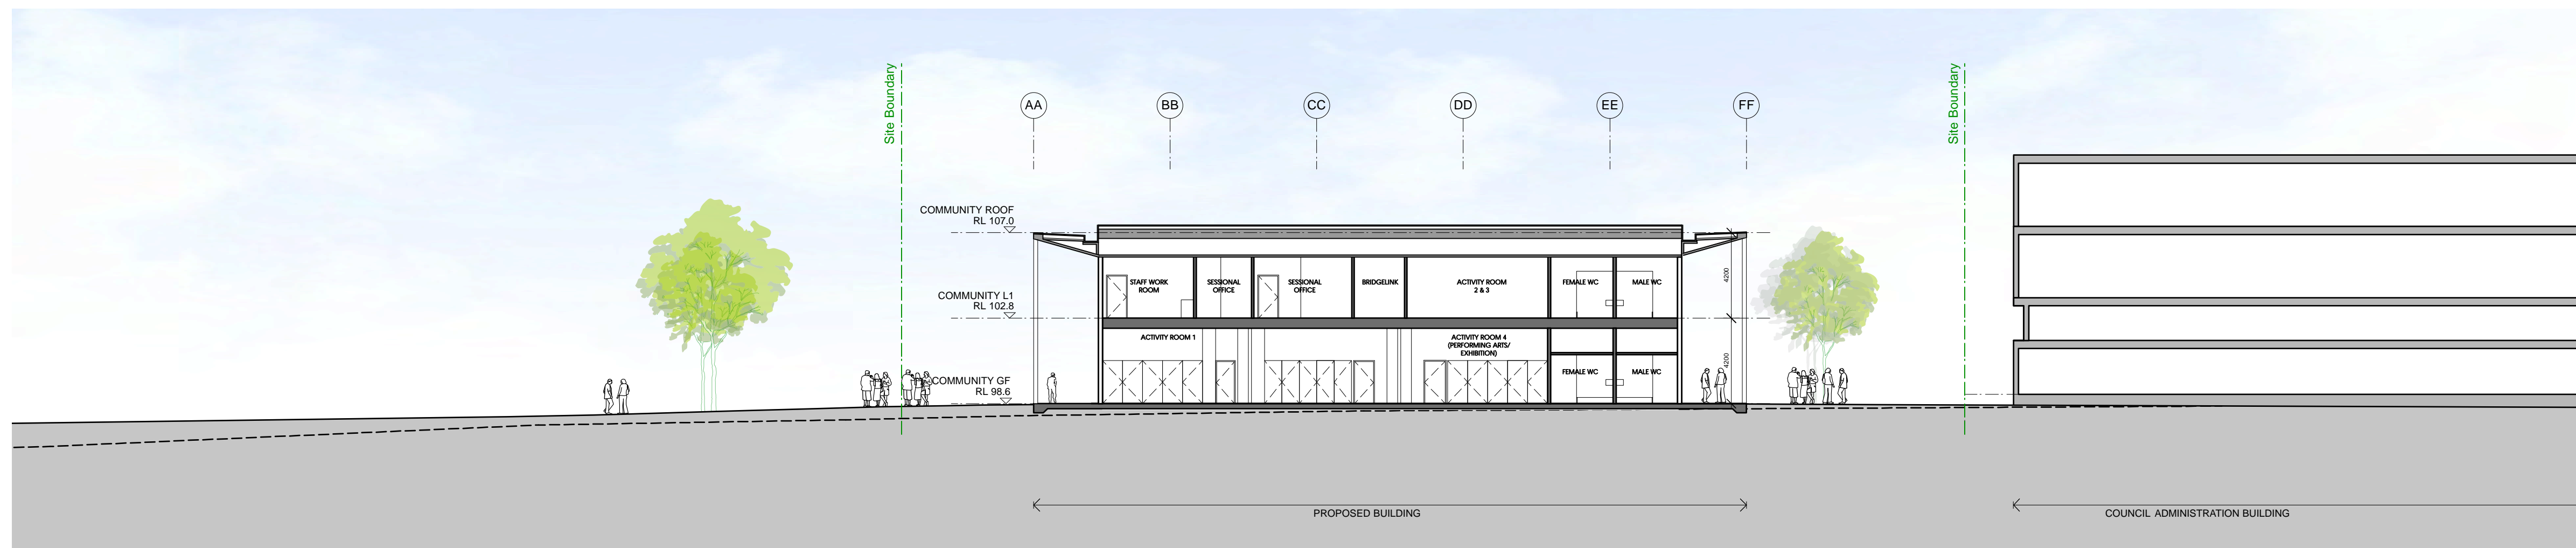

SECTION B | Community Resource Centre

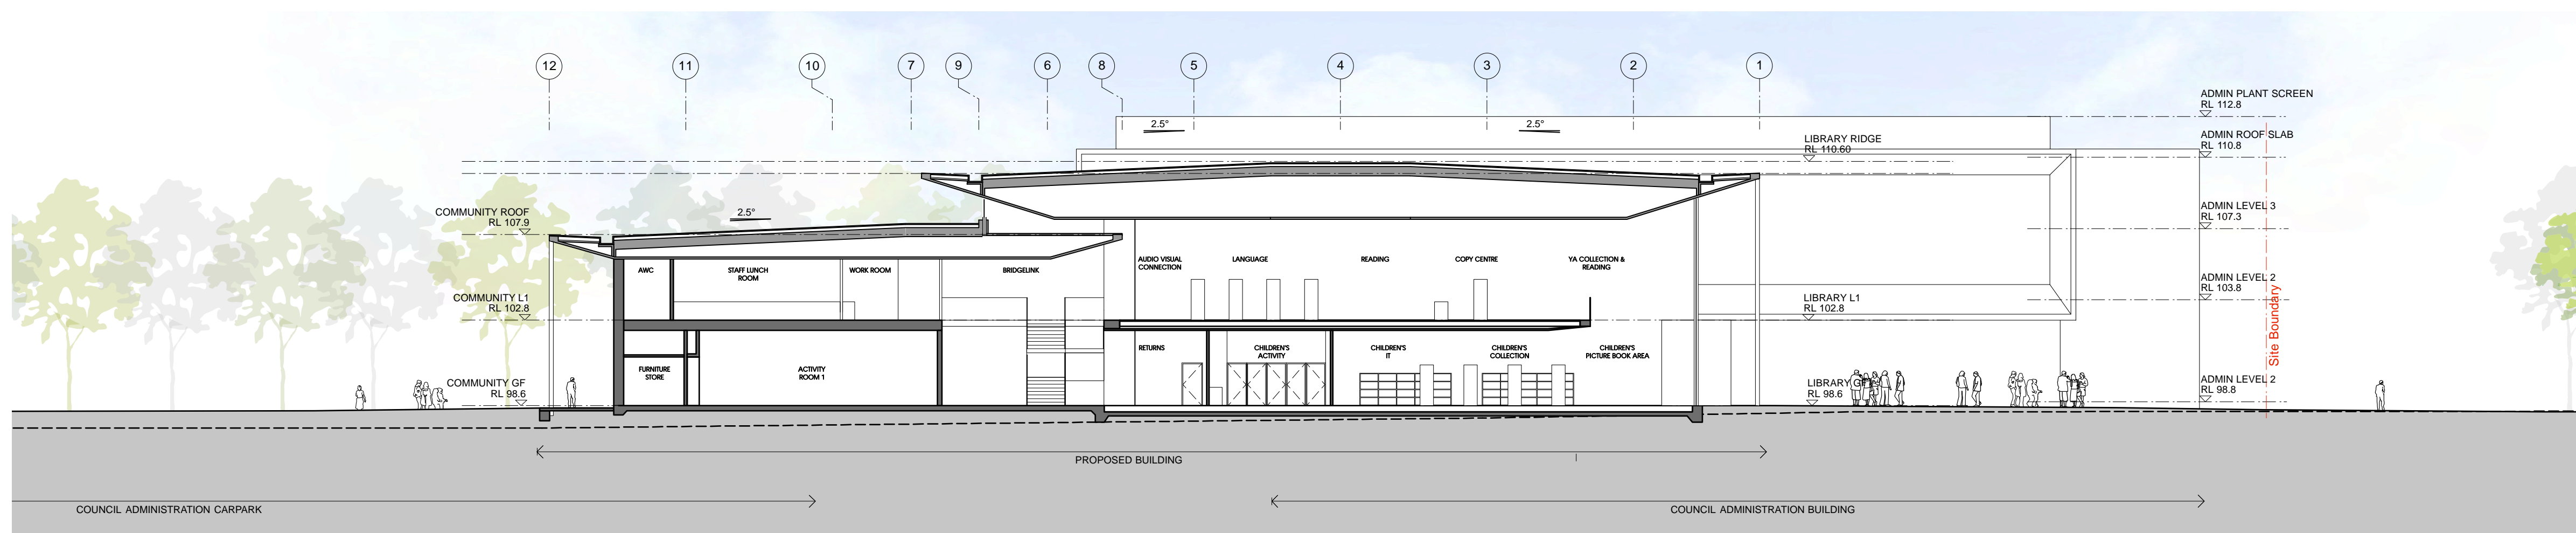

SECTION C

1:200 @ A1

10m



DA07
Library and
Community
Resource Centre
Sections

Oran Park Town
Centre
Branch Library
and Community
Resource Centre


Urban Growth
NSW

Thu, 5 Nov 2015 DA




brewster
hjorth
architects


21425-07 Sections.vwx

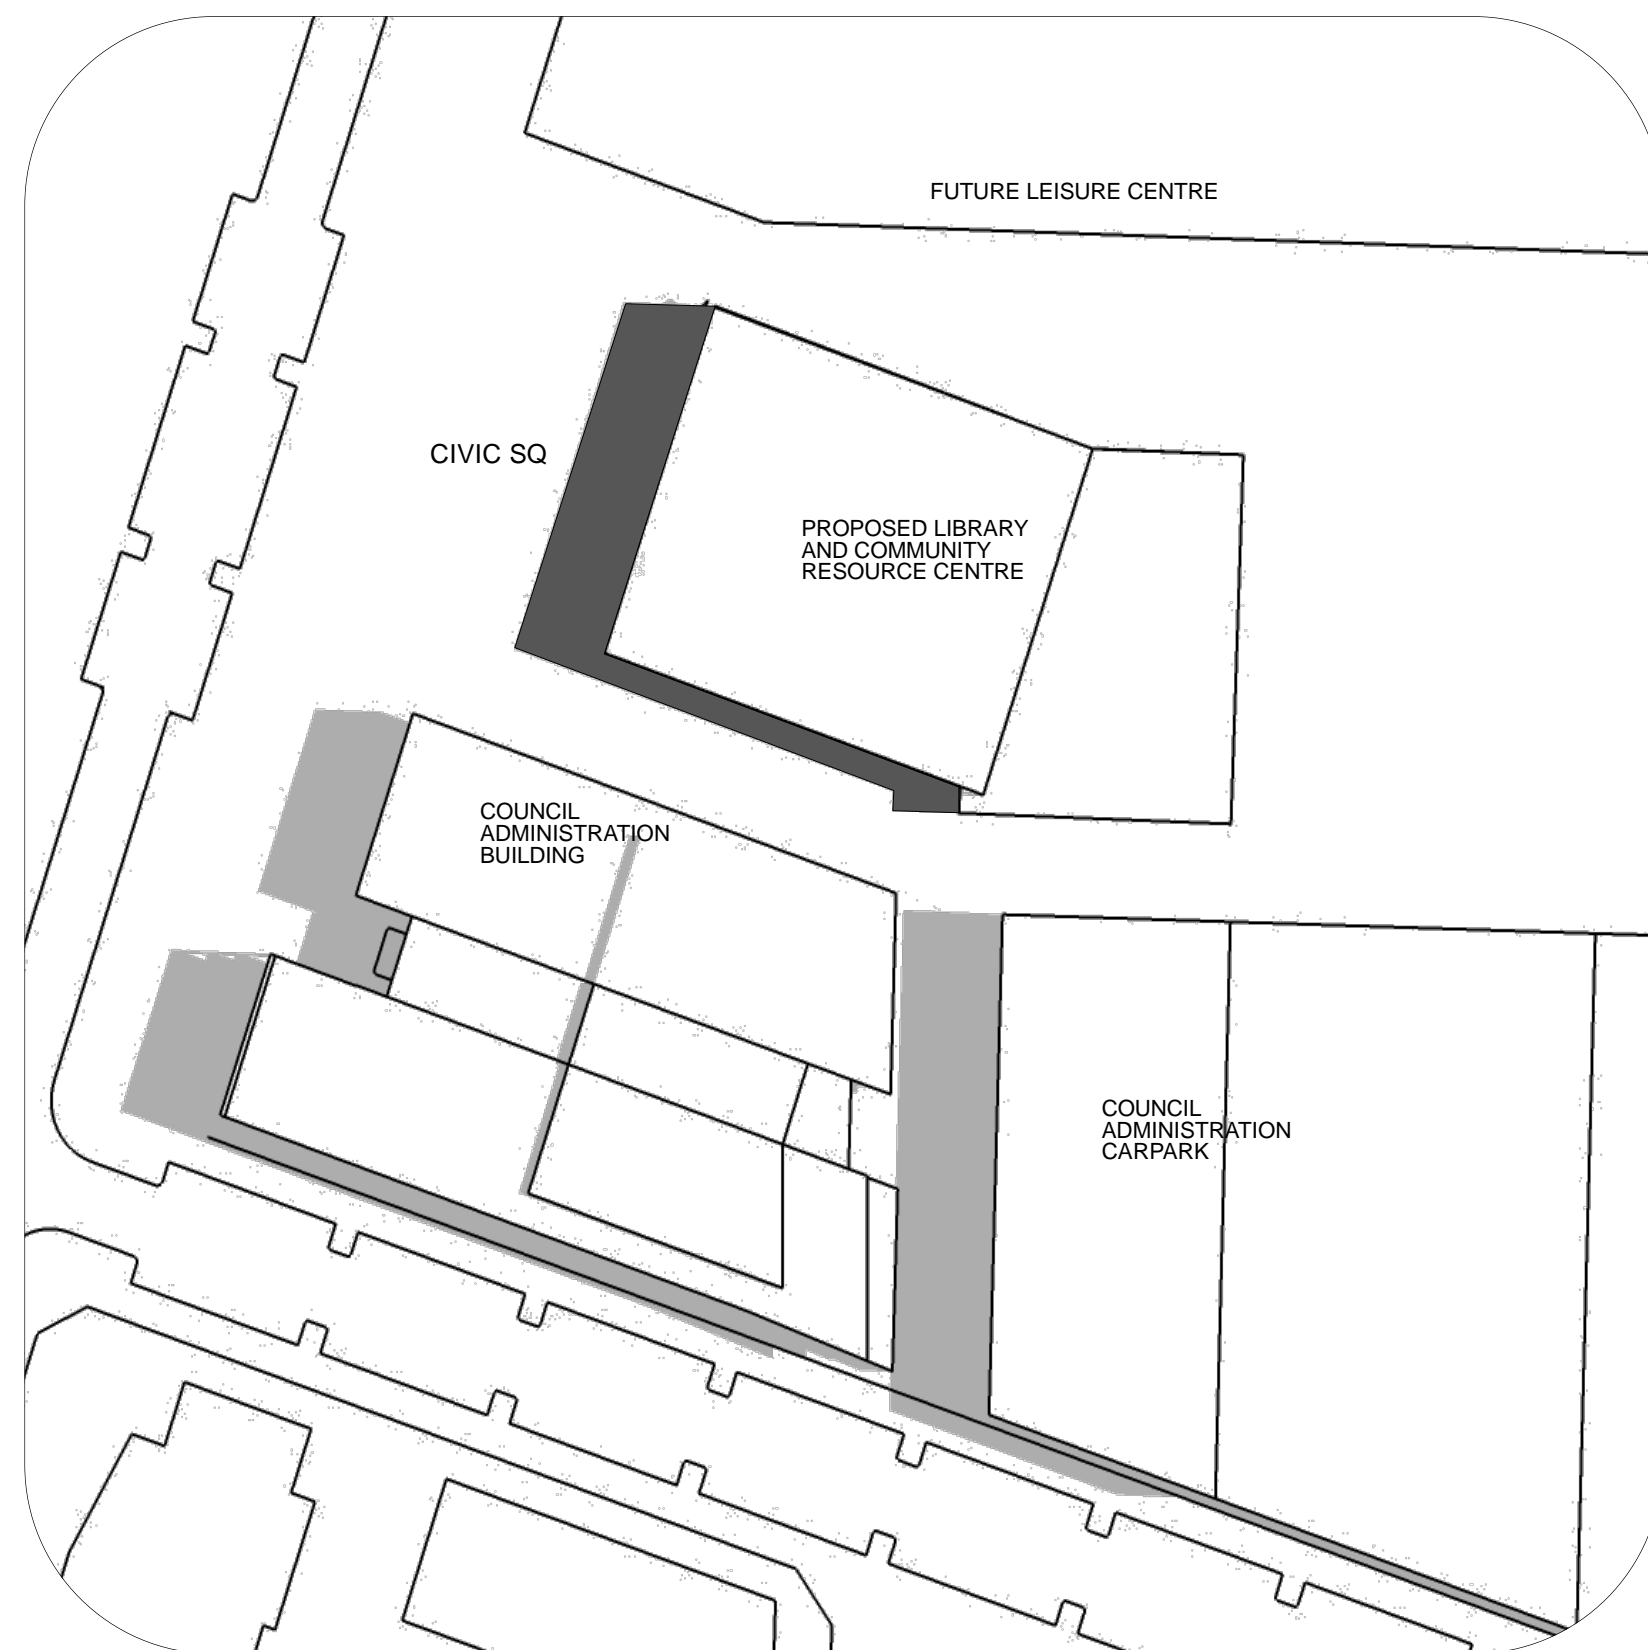


Summer Solstice
9am

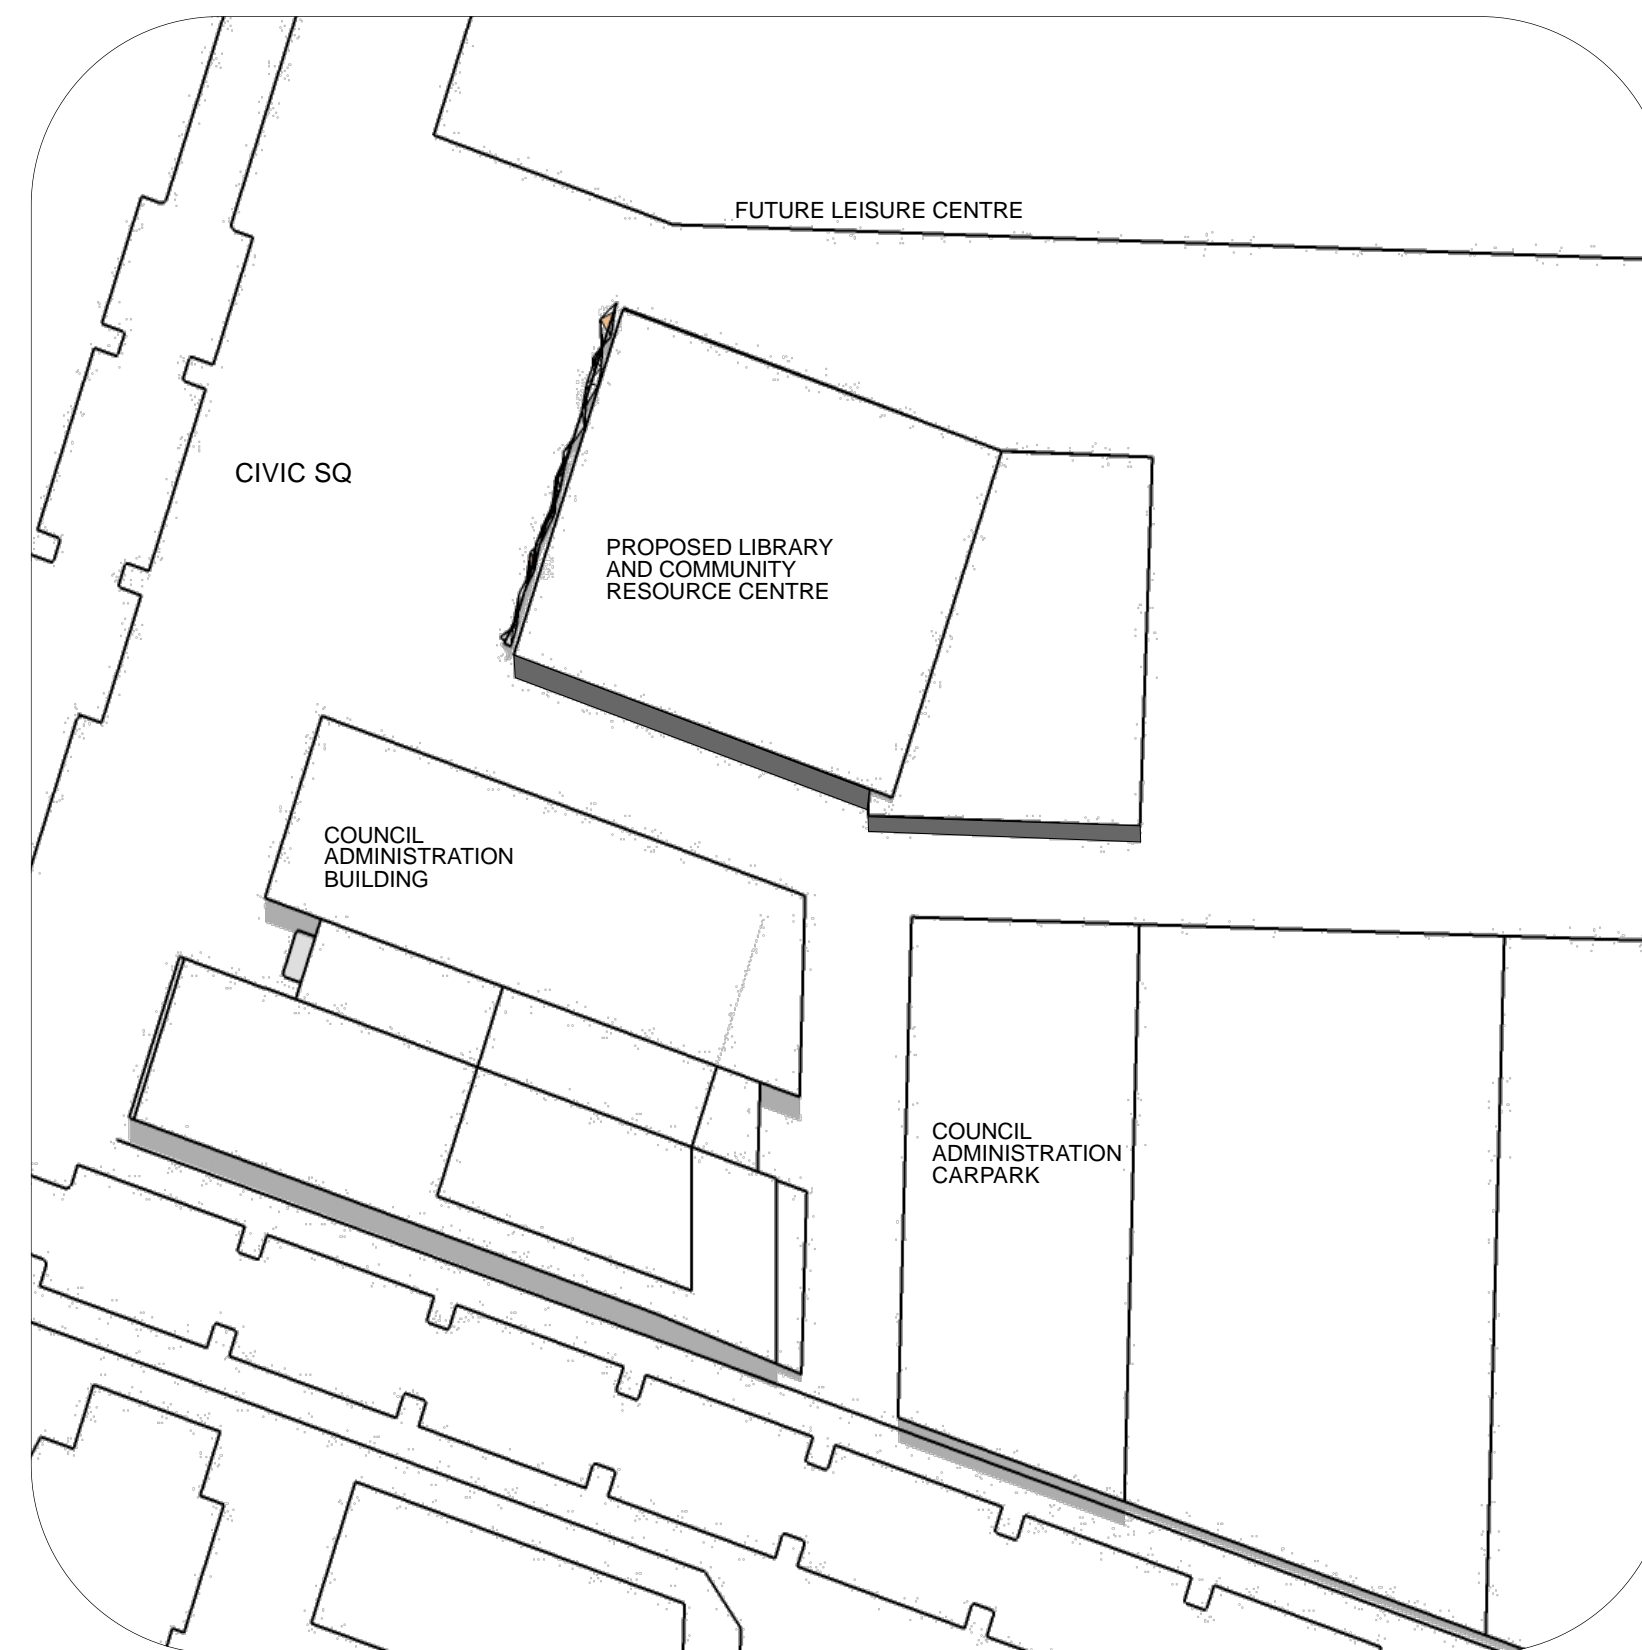


Summer Solstice
12pm

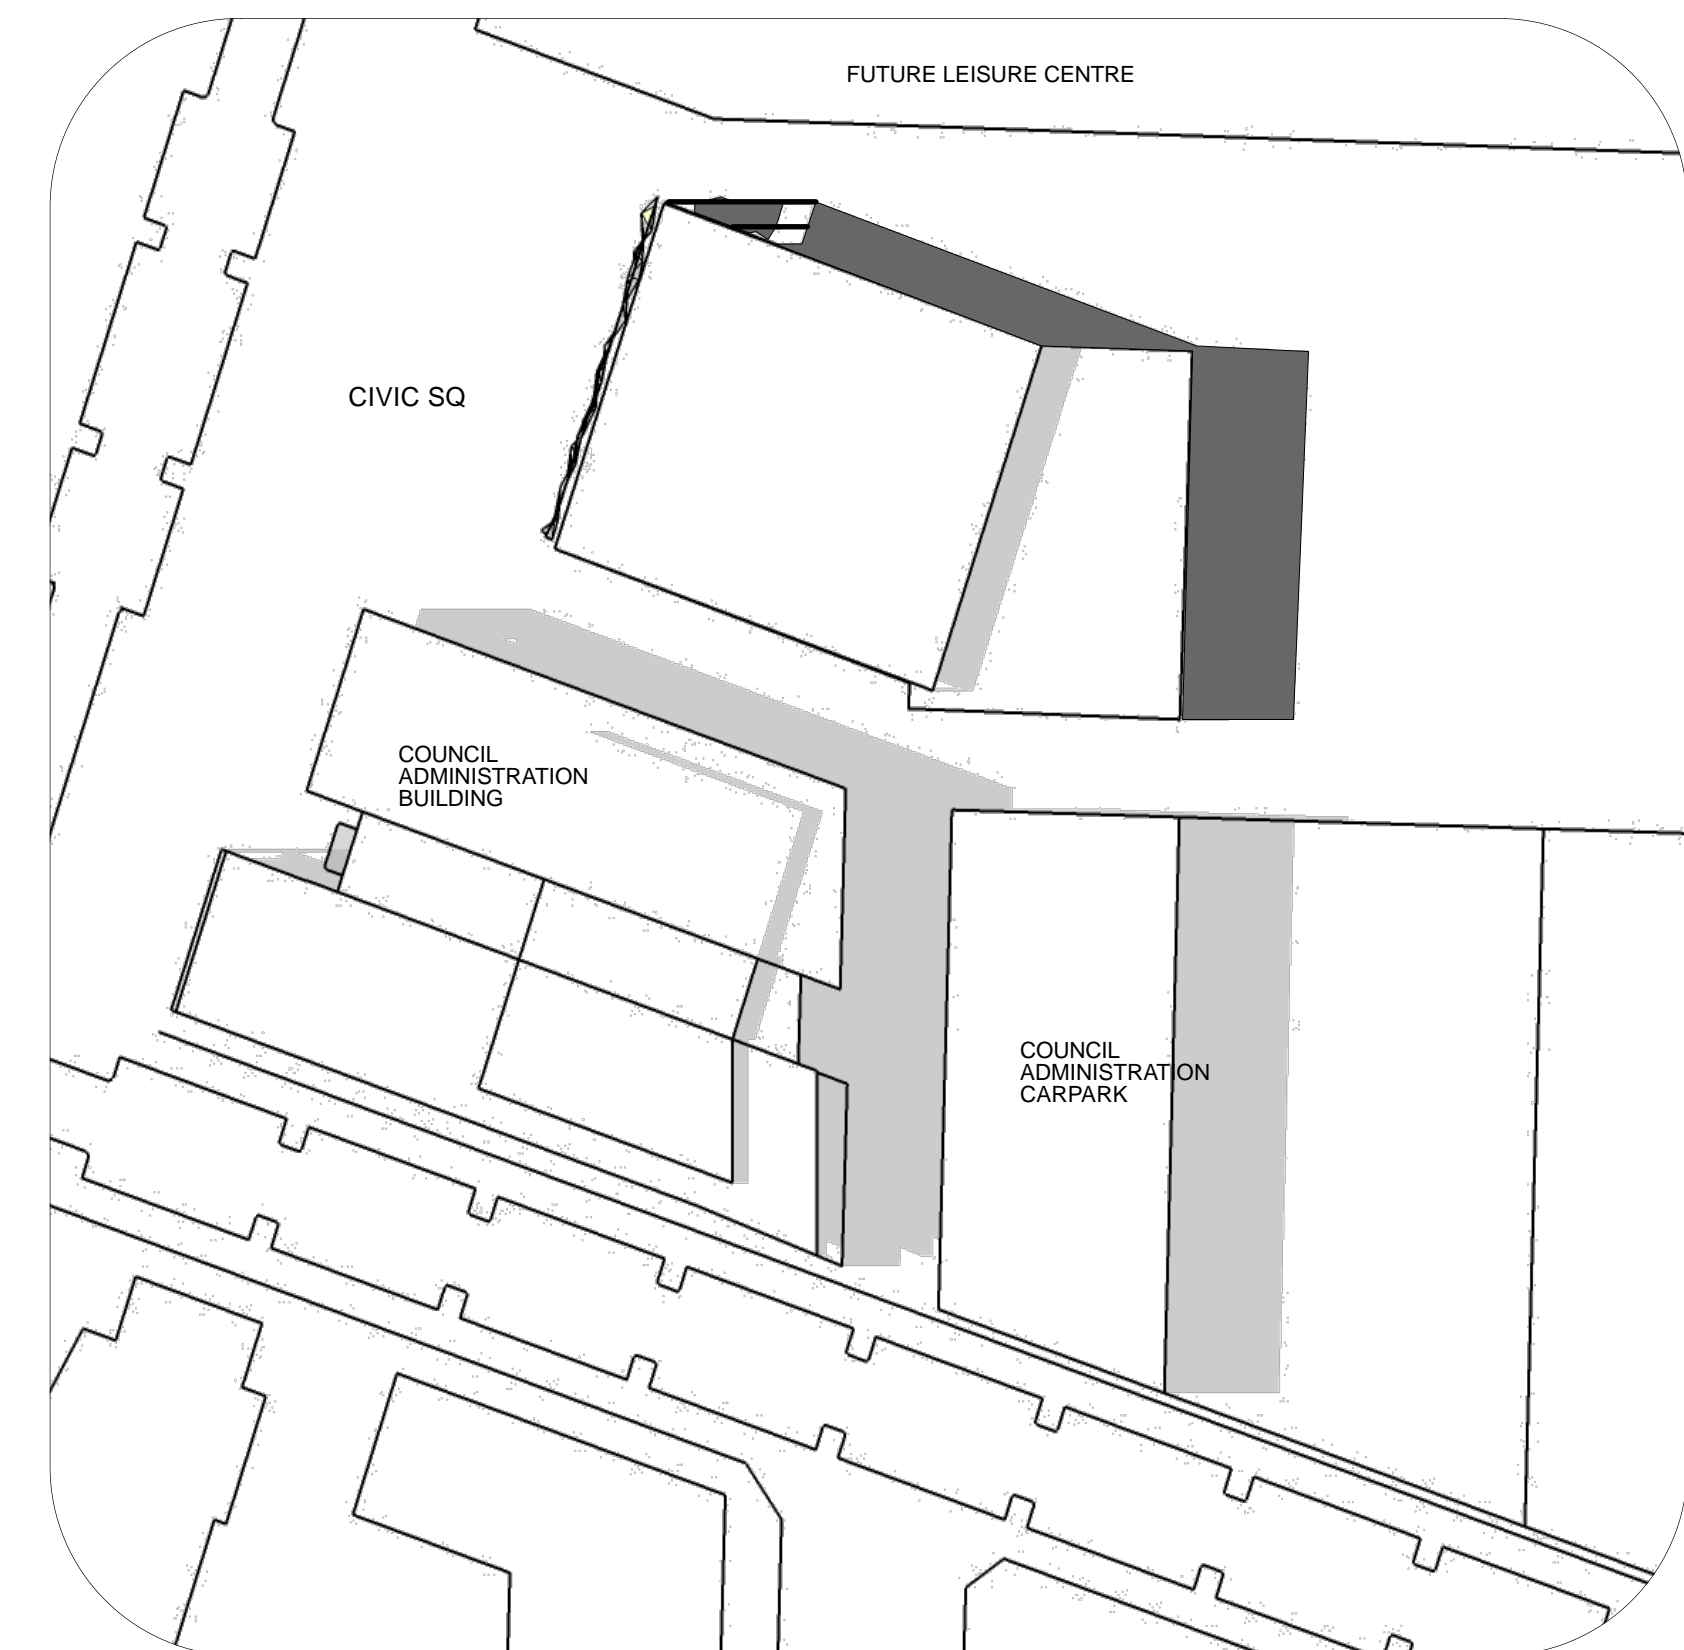


Summer Solstice
4pm

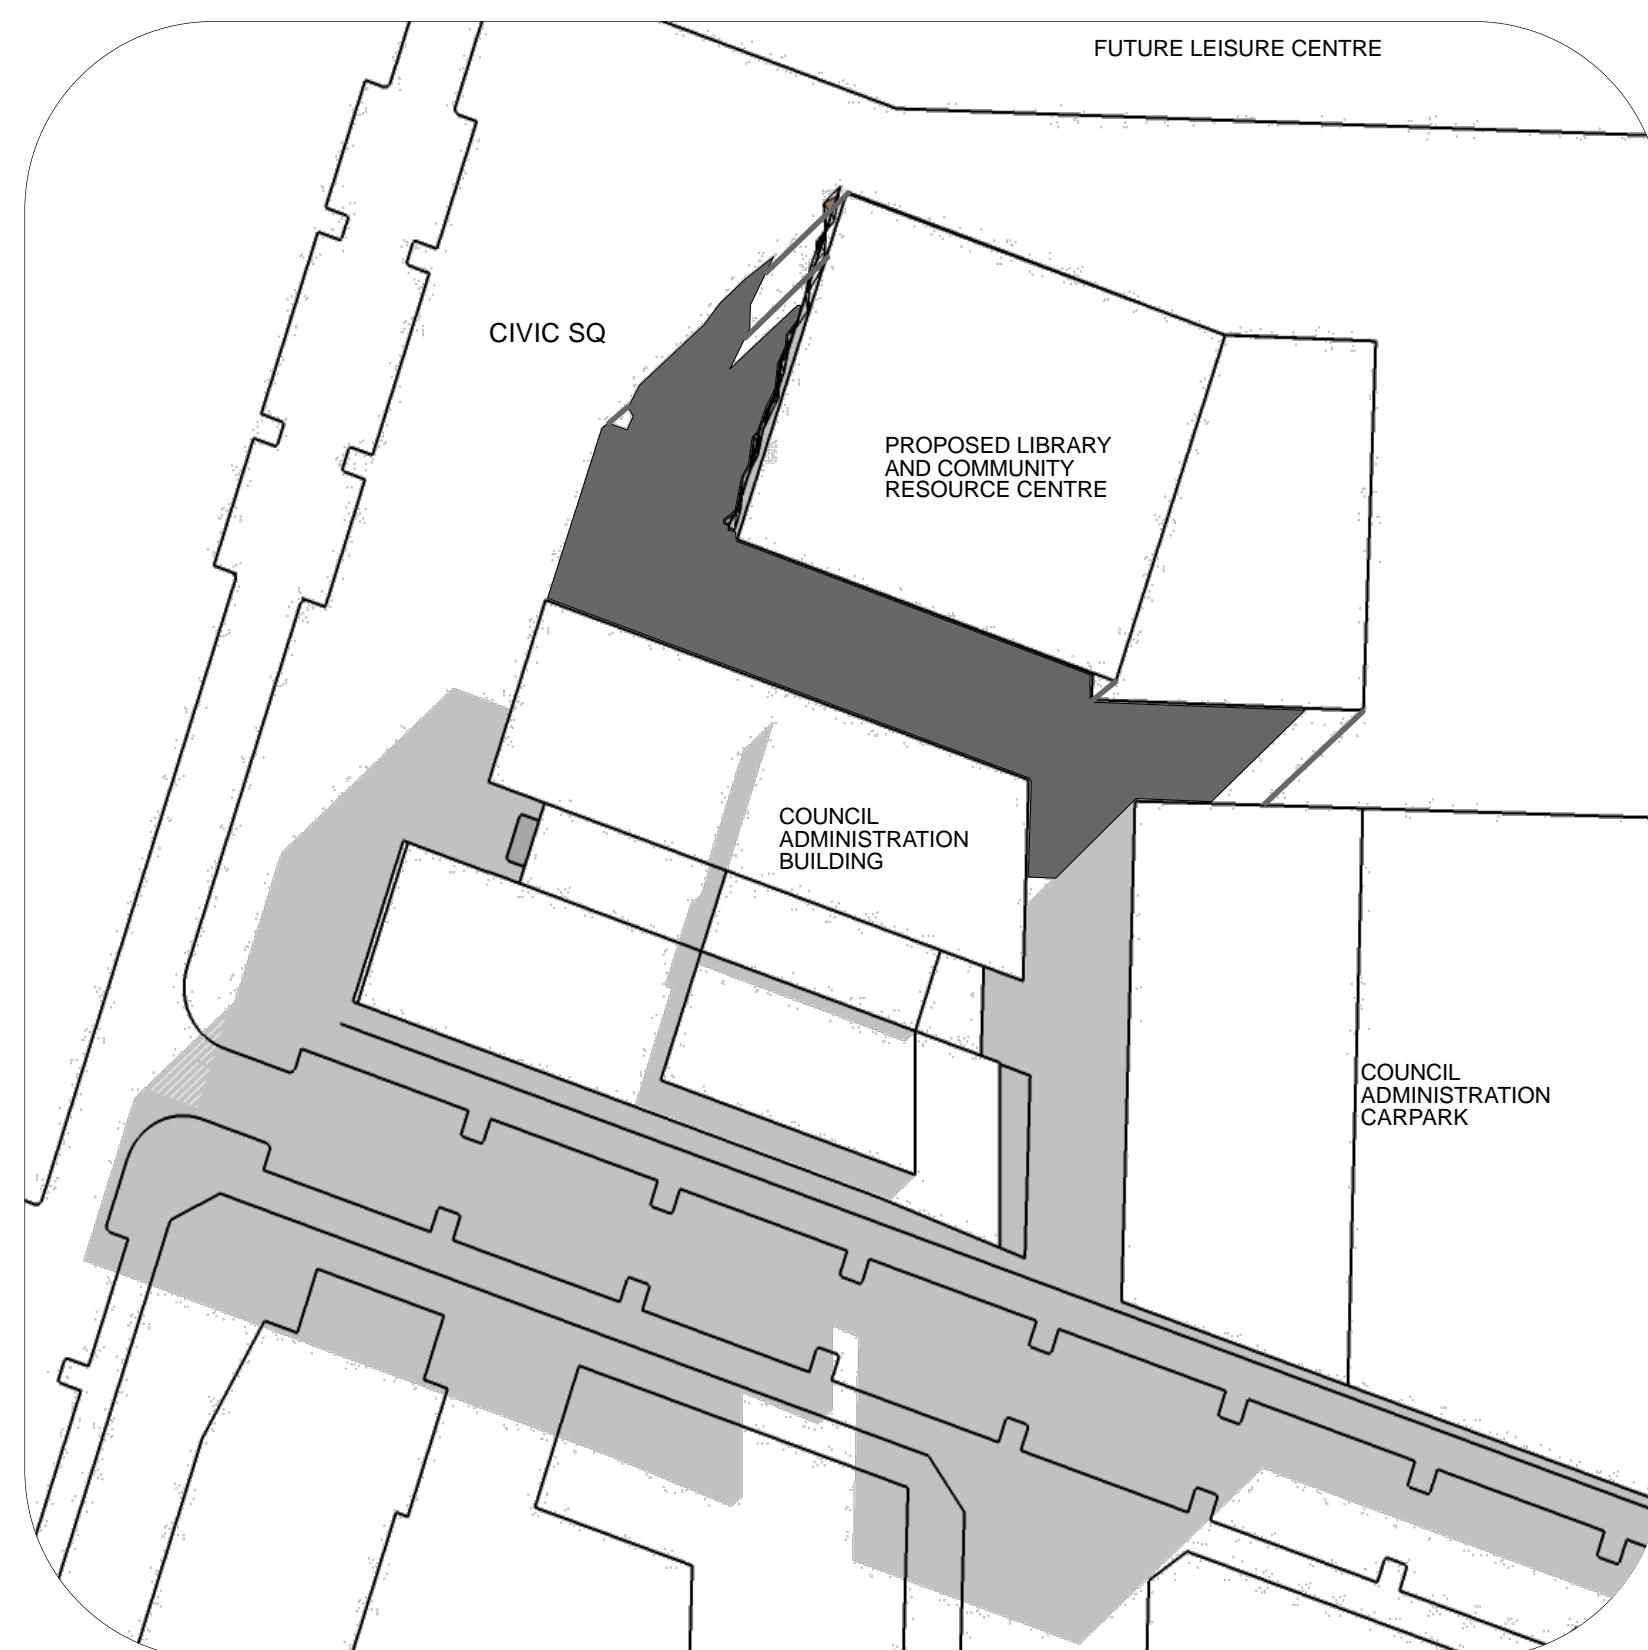

Winter Solstice
9am

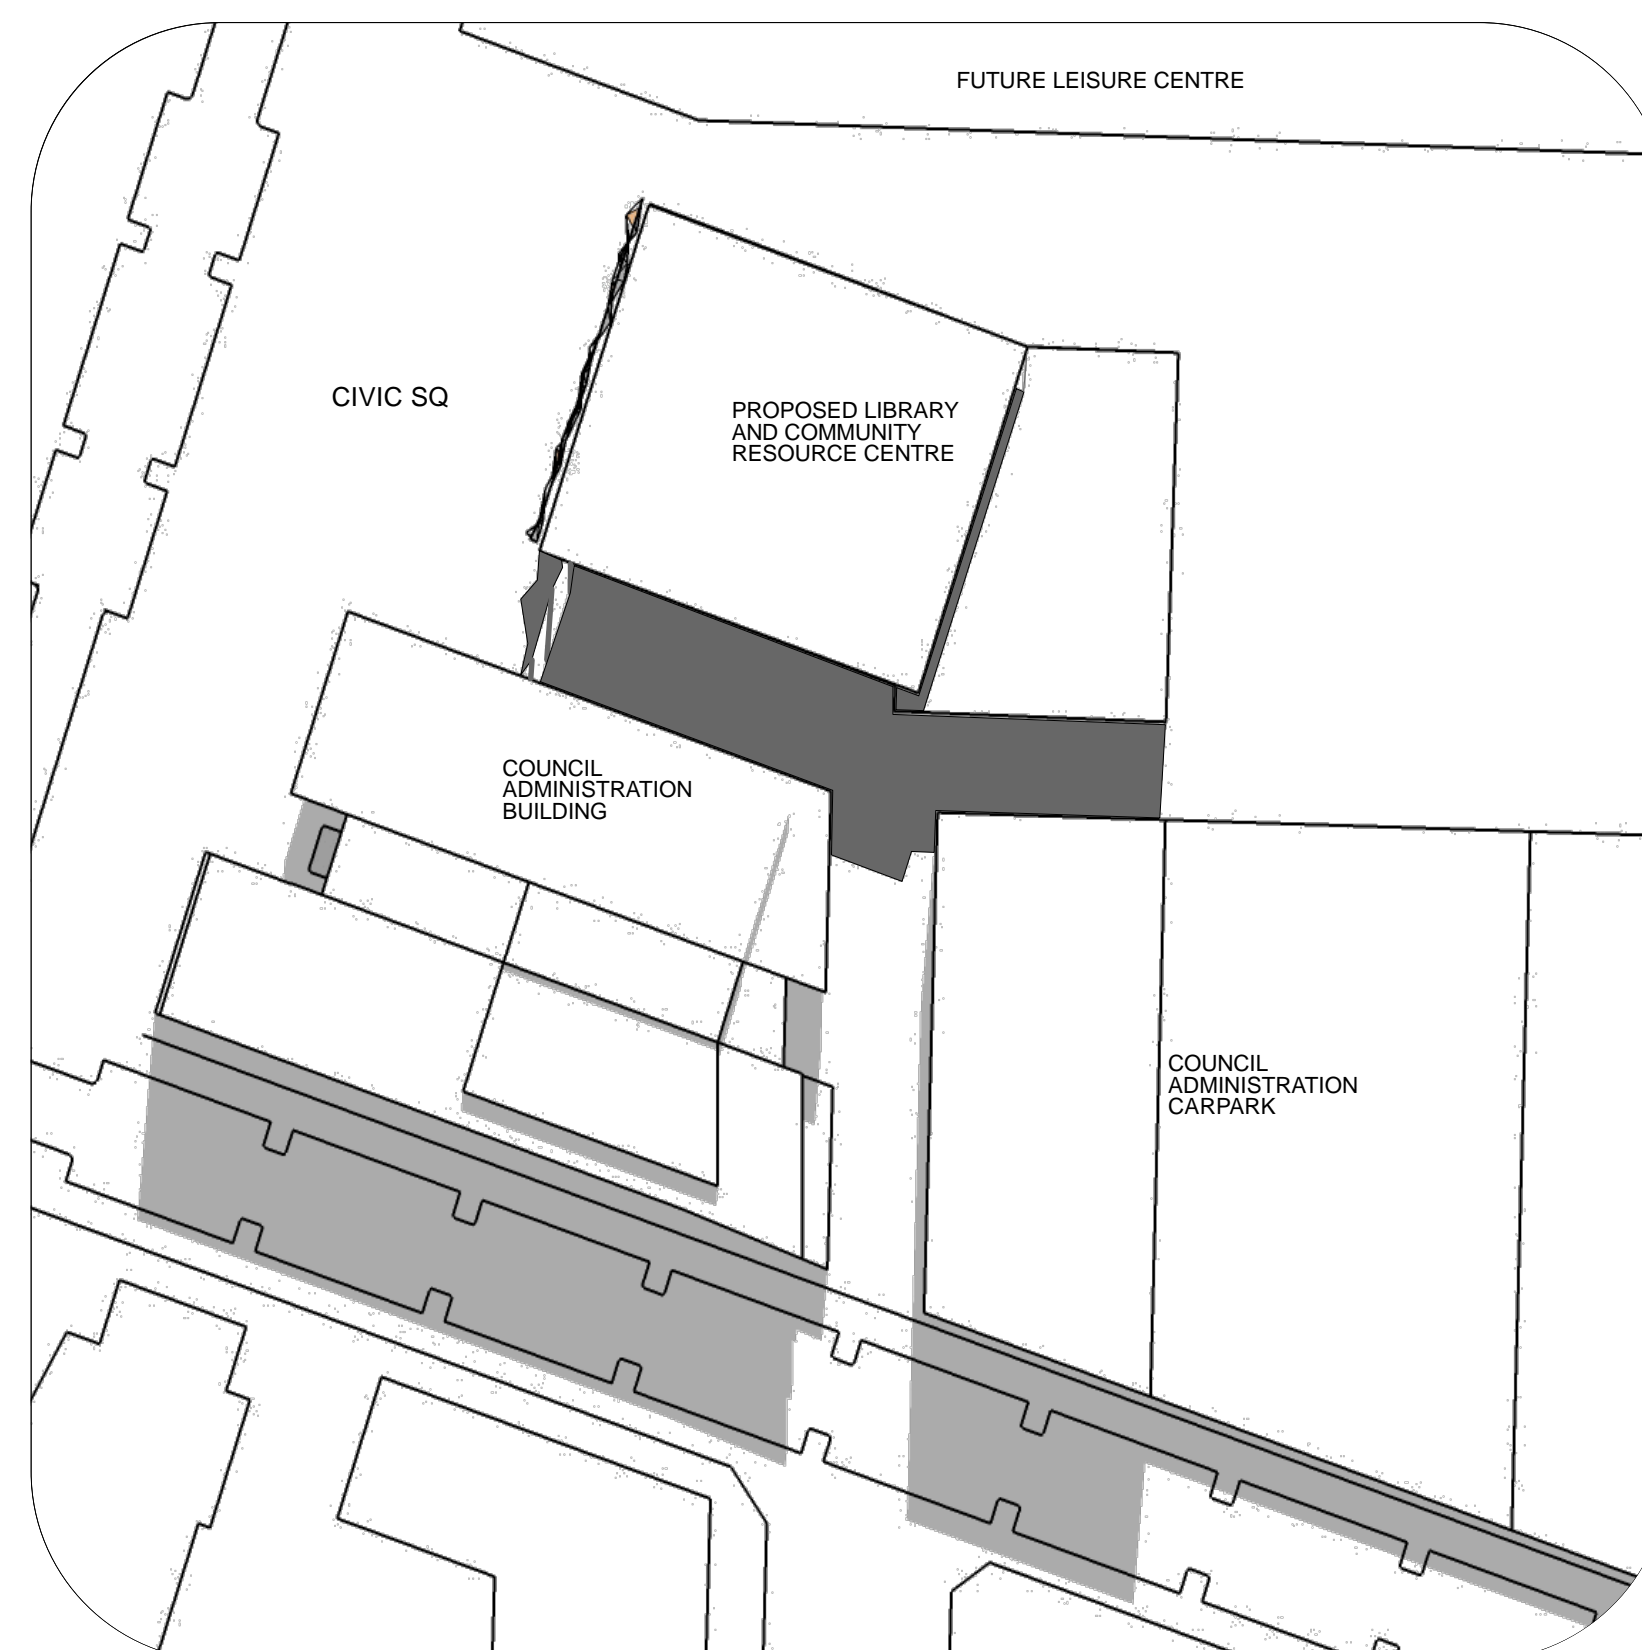

Winter Solstice
12pm

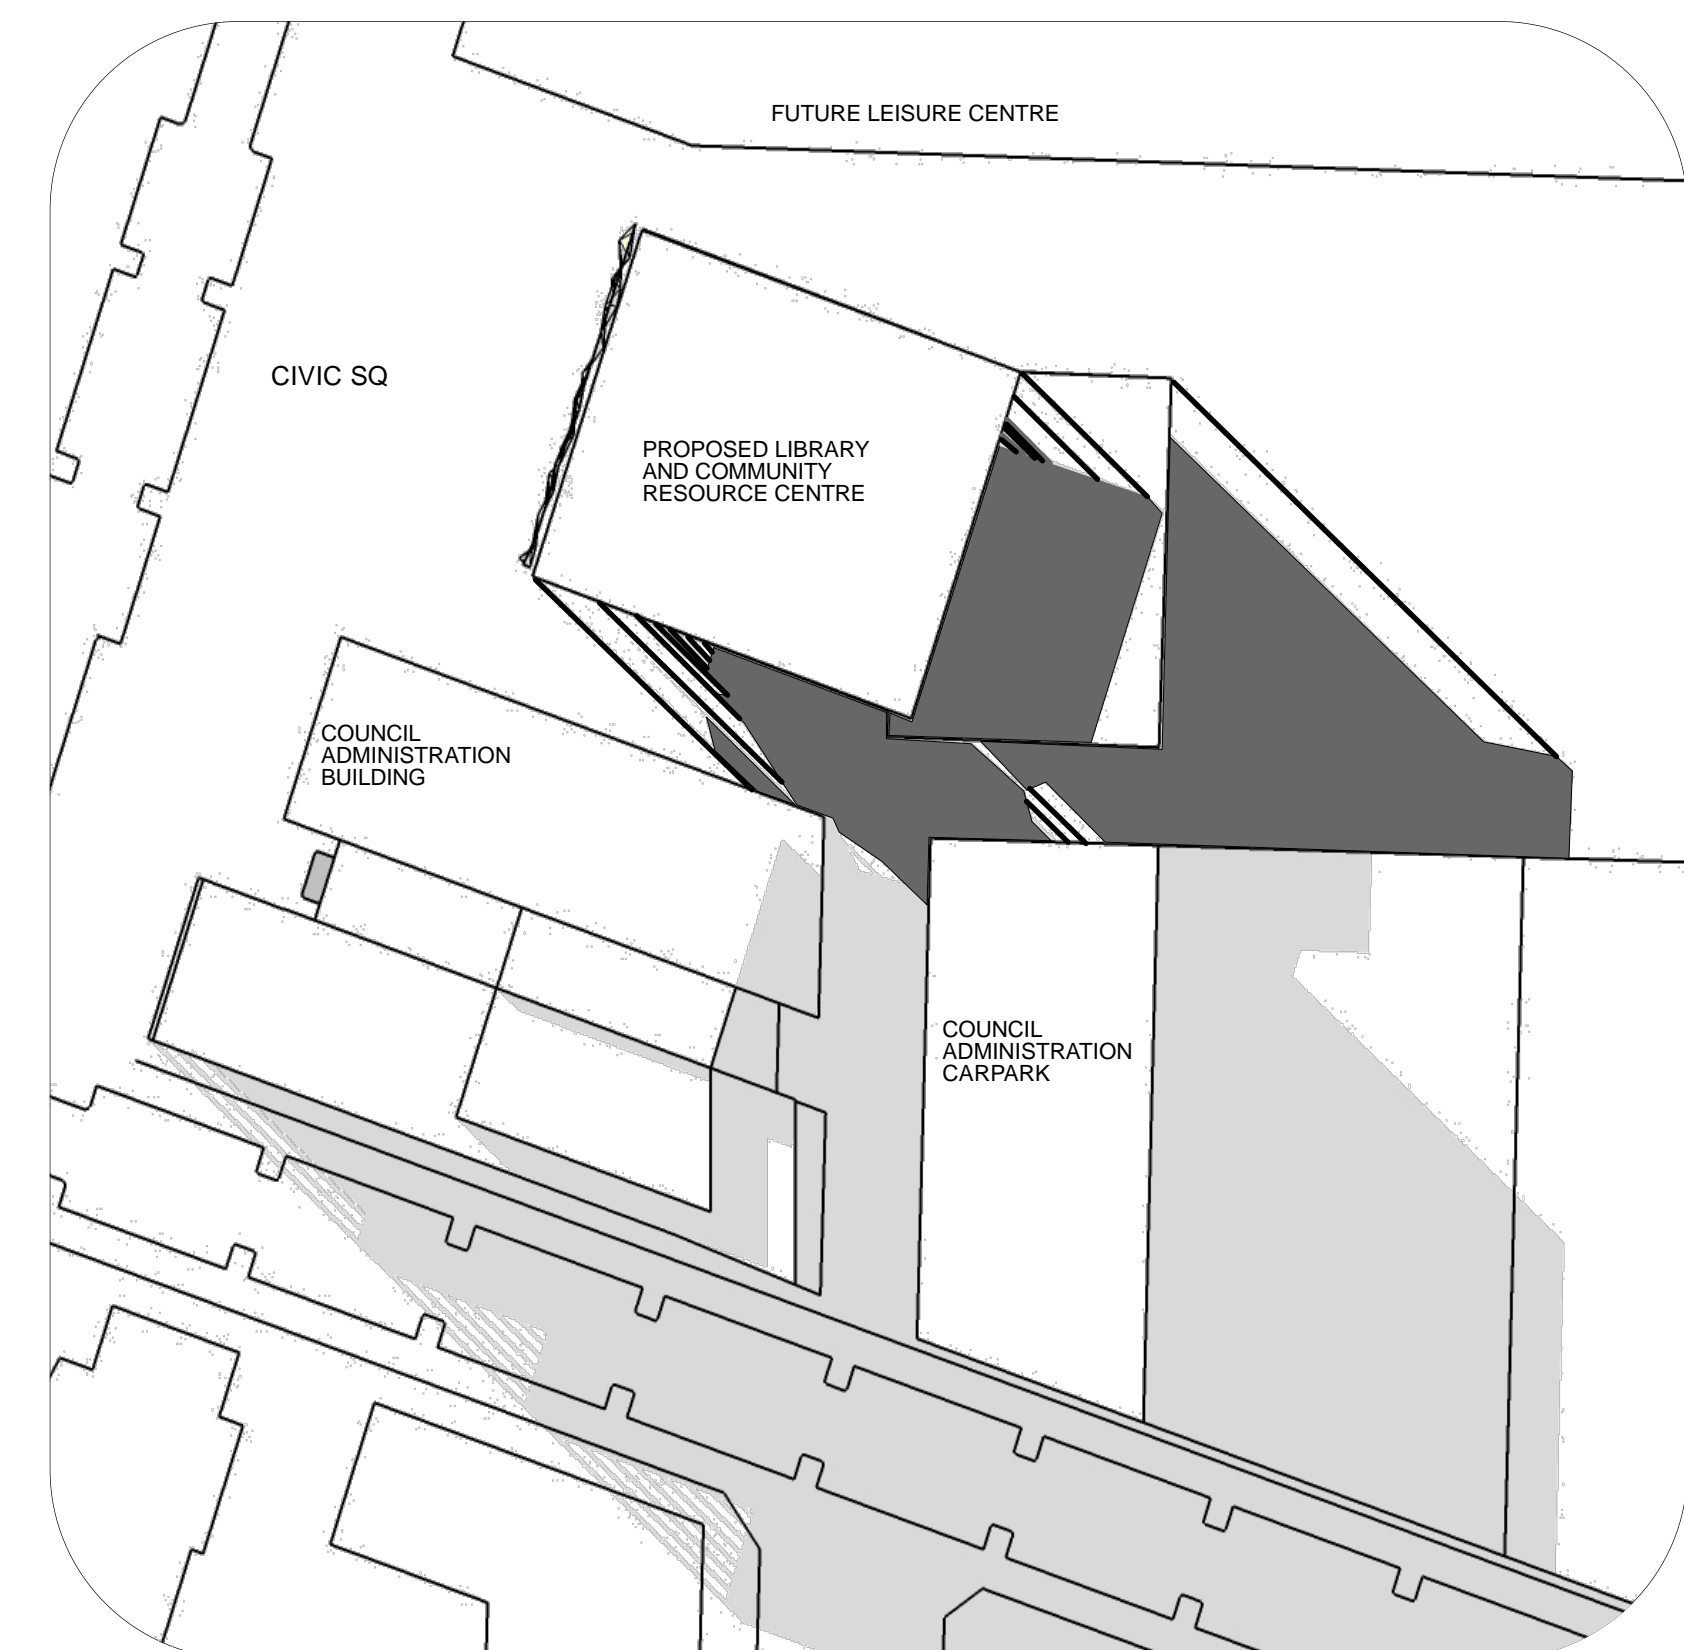

Winter Solstice
4pm



1:250
0 5 10 12m



DA08 Library and Community Resource Centre Shadow Diagrams

Oran Park Town
Centre
Branch Library
and Community
Resource Centre

Urban Growth
NSW

Thu, 5 Nov 2015 DA




brewster
hjorth
architects



Aerial View Over Civic Square



Aerial View Over Carpark

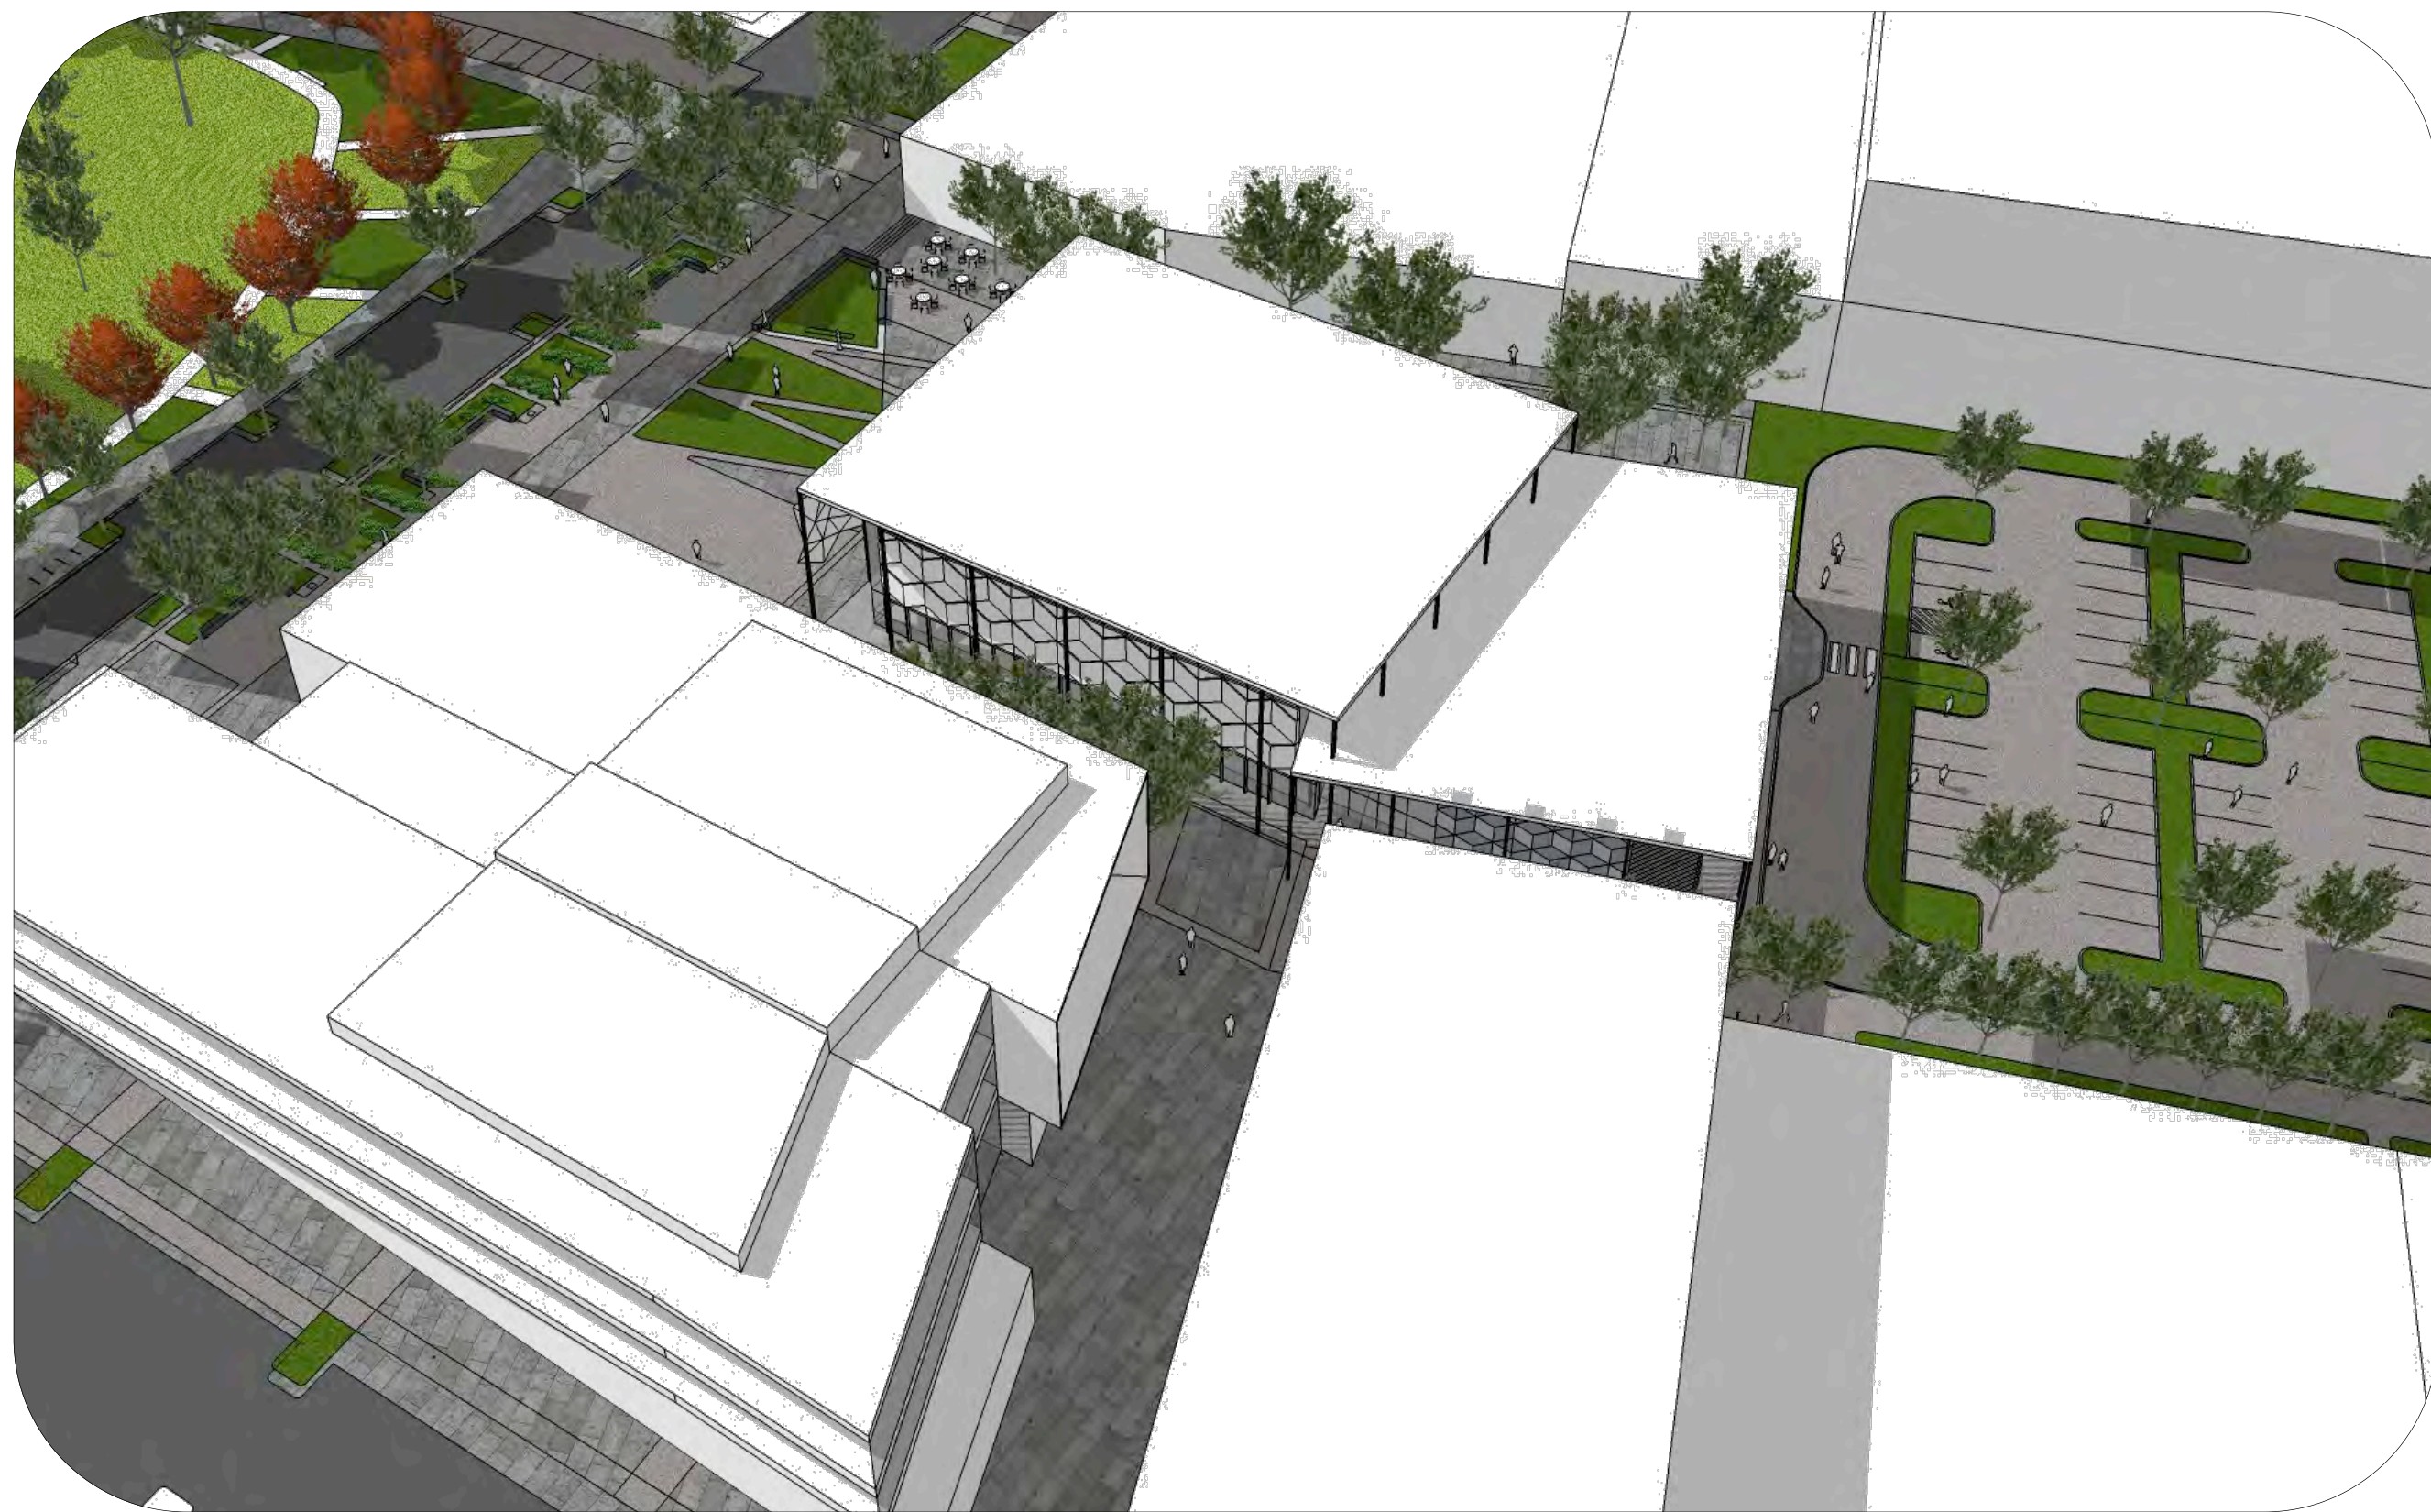

Aerial View From South



North Facade Closeup View



DA09
Library and
Community
Resource Centre
3D Views

Oran Park Town
Centre
Branch Library
and Community
Resource Centre

Urban Growth
NSW

Thu, 5 Nov 2015 DA



brewster
hjorth
architects