


1 NORTH ELEVATION

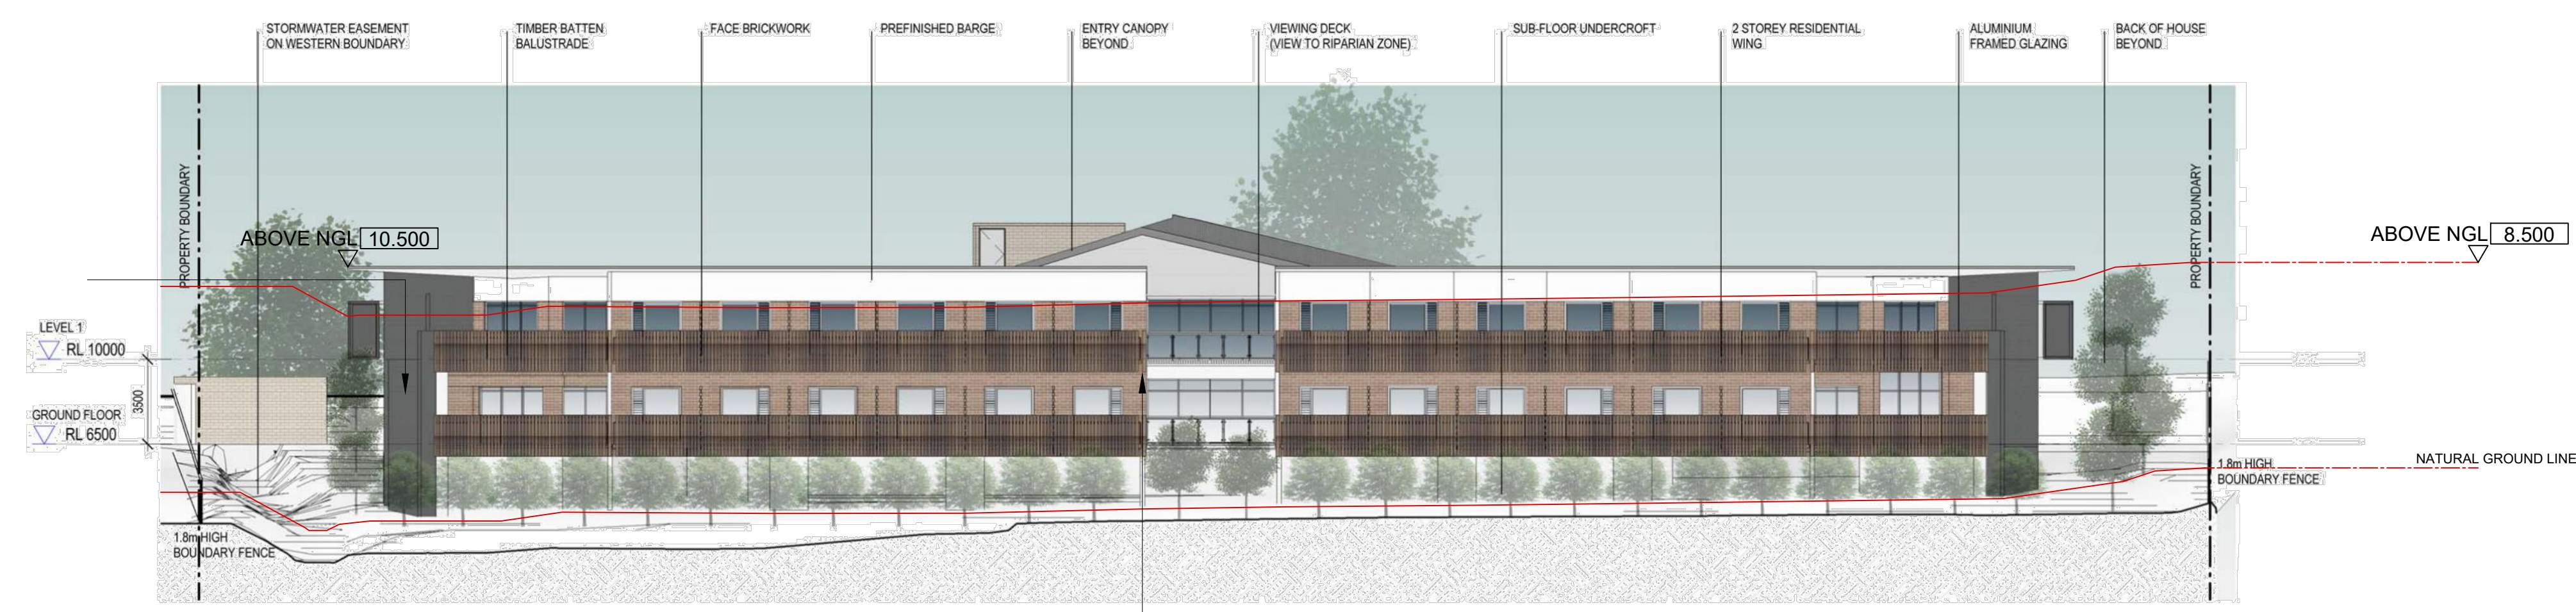

2 SOUTH ELEVATION



3 EAST ELEVATION



4 WEST ELEVATION

## PALETTE OF COLOURS AND FINISHES (NOT TO SCALE)



- COLORBOND ROOFING WALLABY - CUSTOM ORB
- COLORBOND BARGE - WALLABY
- FIBRE-CEMENT SHEET PAINTED NATURAL WHITE - TO TOP OF WALLS & SOFFIT
- STEEL VERTICAL PRIVACY AND SUN SCREENING COLORBOND COLOUR WALLABY
- AUSTRAL BRICKS - MURRAY GREY
- ALUMINIUM WINDOW FRAMES COLORBOND COLOUR WALLABY
- CHARCOAL COLOURED RENDERED BLOCKWORK TO FIRE STAIRS
- FULL HEIGHT TIMBER BATTEN SCREENING WHERE BALCONIES FACE EAST AND WEST BOUNDARIES
- TIMBER BATTEN BALUSTRADE NATURAL FINISH
- GLAZING BEYOND

REVISIONS	DATE	DESCRIPTION

APPROVED BY:	CHECKED BY:
RM	RW

50mm on original

THIS DRAWING HAS BEEN REVIEWED FOR:  
**DEVELOPMENT APPLICATION**

APPROVED BY: RM  
CHECKED BY: RW

CONSULTANTS

LANDSCAPE ARCHITECTURE  








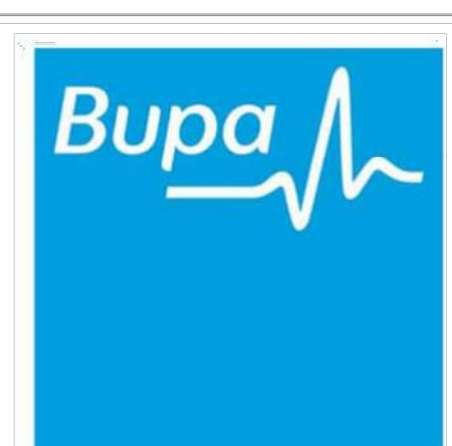

CLIENT  
BUPA CARE SERVICES

ELEVATIONS

DATE  
AUG 2015

SCALE  
1 : 200

DRAWN  
RM

MENTS

DESCRIPTION

DATE

APPROVED BY

CHECKED BY

CONSULTANTS

LANDSCAPE ARCHITECTURE

QUANTITY SURVEYING

MECHANICAL / ELECTRICAL / HYDRAULIC ENGINEERING

STRUCTURAL ENGINEERING

ACoustic ENGINEERING

CIVIL / STRUCTURAL ENGINEERING



