





- PROPOSED NEW GFA 3305m²
- PROPOSED TOTAL GFA 17160m²
- PROP. SITE COVERAGE 38%
- NEW BED # 25 BEDS
- LOST BED # 4 BEDS
- PROPOSED TOTAL BED 164 BEDS
- PROP. NEW CARS 21 SPACES
- PROP. TOTAL CARS 238 SPACES



EXISTING BUILDING

AREA OF PROPOSED WORKS

CONSULTANT

HEALTH SCIENCE
PLANNING CONSULTANTS


PROJ. NO. 40-0055




OSFORD PRIVATE HOSPITAL
REDEVELOPMENT STAGE 4B

PROPOSED SITE PLAN

NEW BUILDING WORKS

EXISTING BUILDING

AREA OF PROPOSED WORKS

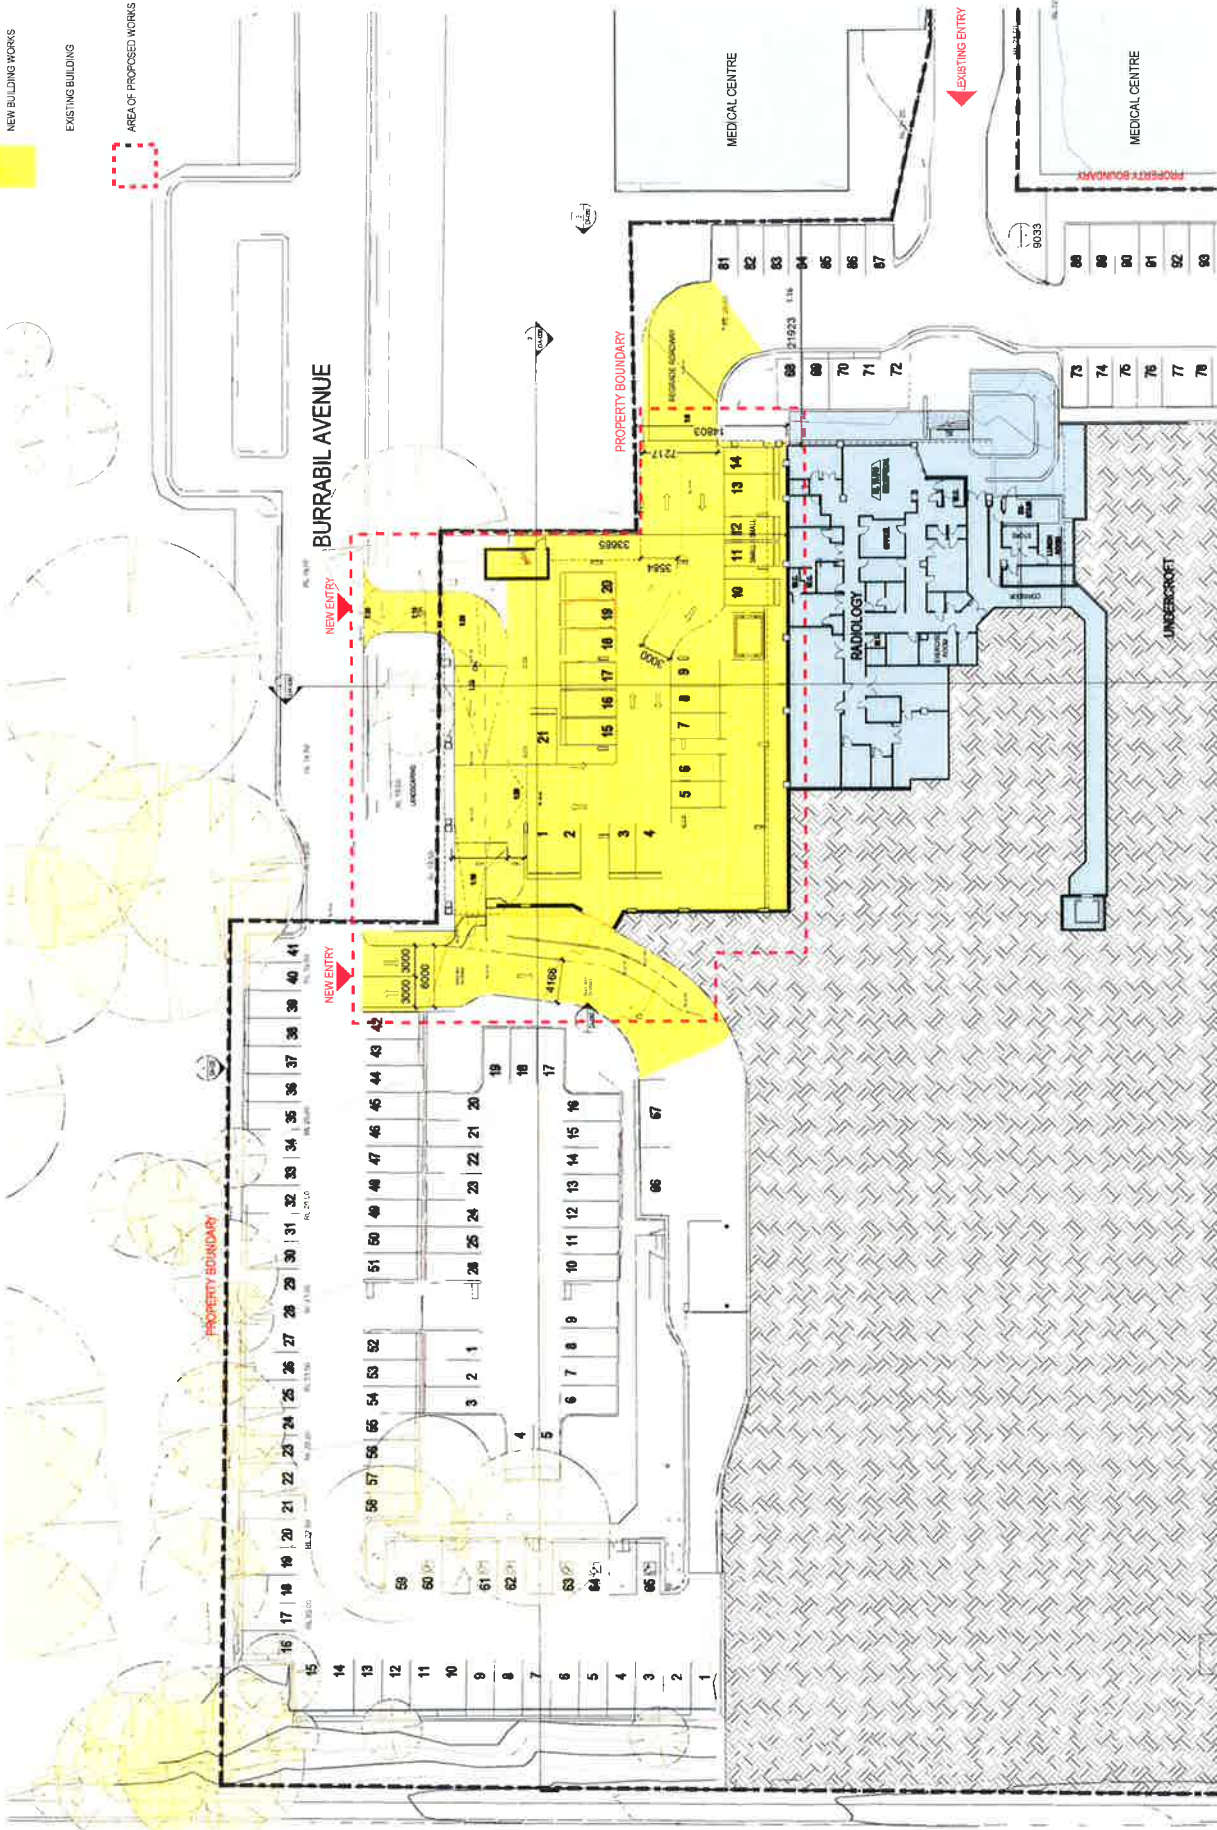

NO.	REVISION	DATE
1	ISSUED FOR TENDER	10/01/2023
2	ISSUED FOR TENDER	10/01/2023



PROPOSED DEVELOPMENT
PROPOSED GROUND FLOOR PLAN
DA-021
2

PROPOSED DEVELOPMENT
PROPOSED GROUND FLOOR PLAN
DA-021
2







- NEW BUILDING WORKS
- REDEVELOPMENT WORKS
- EXISTING BUILDING
- AREA OF PROPOSED WORKS

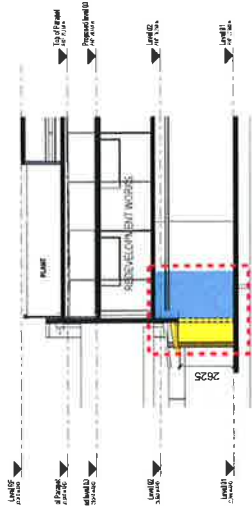

1 Section 20
DA-025 Scale 1:100

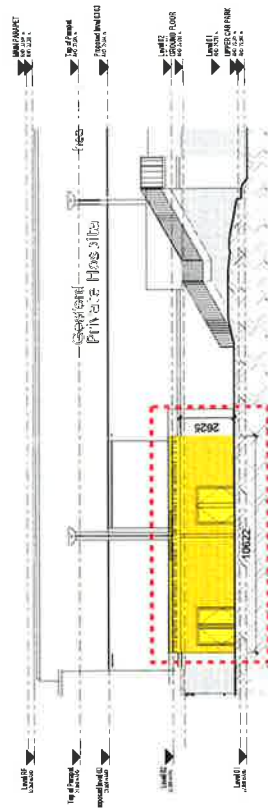

2 Elevation 1-0
DA-025 Scale 1:100

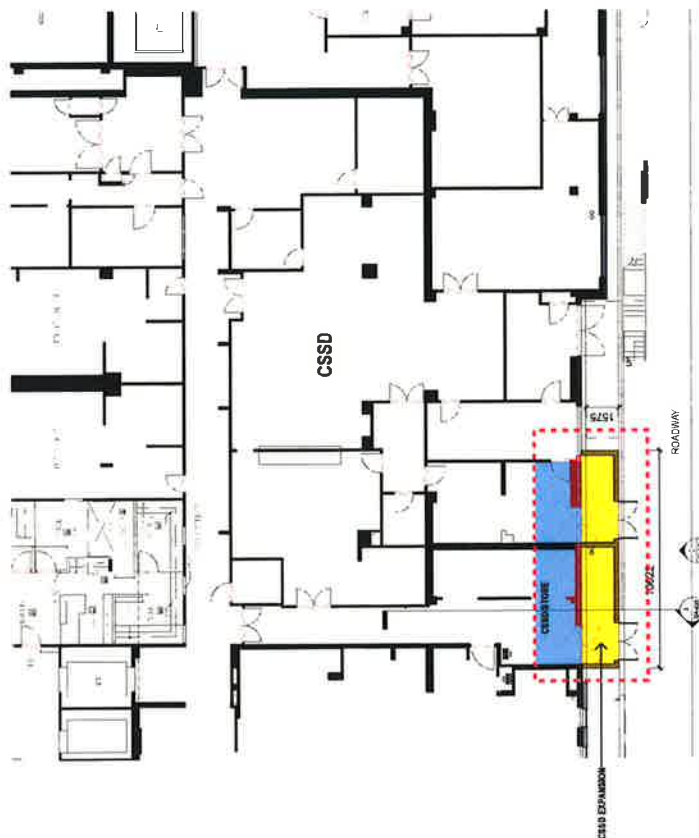

NO.	REVISION	DATE	BY	CHECKED
1	ISSUED FOR TENDER	15/01/2022	DA-025	DA-025

CONSULTANT

HEALTH SCIENCE
PLANNING CONSULTANTS




PROJECT No. 42-4065

PROJECT: PRIVATE HOSPITAL
REDEVELOPMENT STAGE 4B
PROJECT AREA

STANDARD TITLE
PROPOSED CSSD EXPANSION

SCALE: 1:100 @ 0.1
PROJECT No. DA-025
REVISION: 1

PLJ 24-2521 5102009

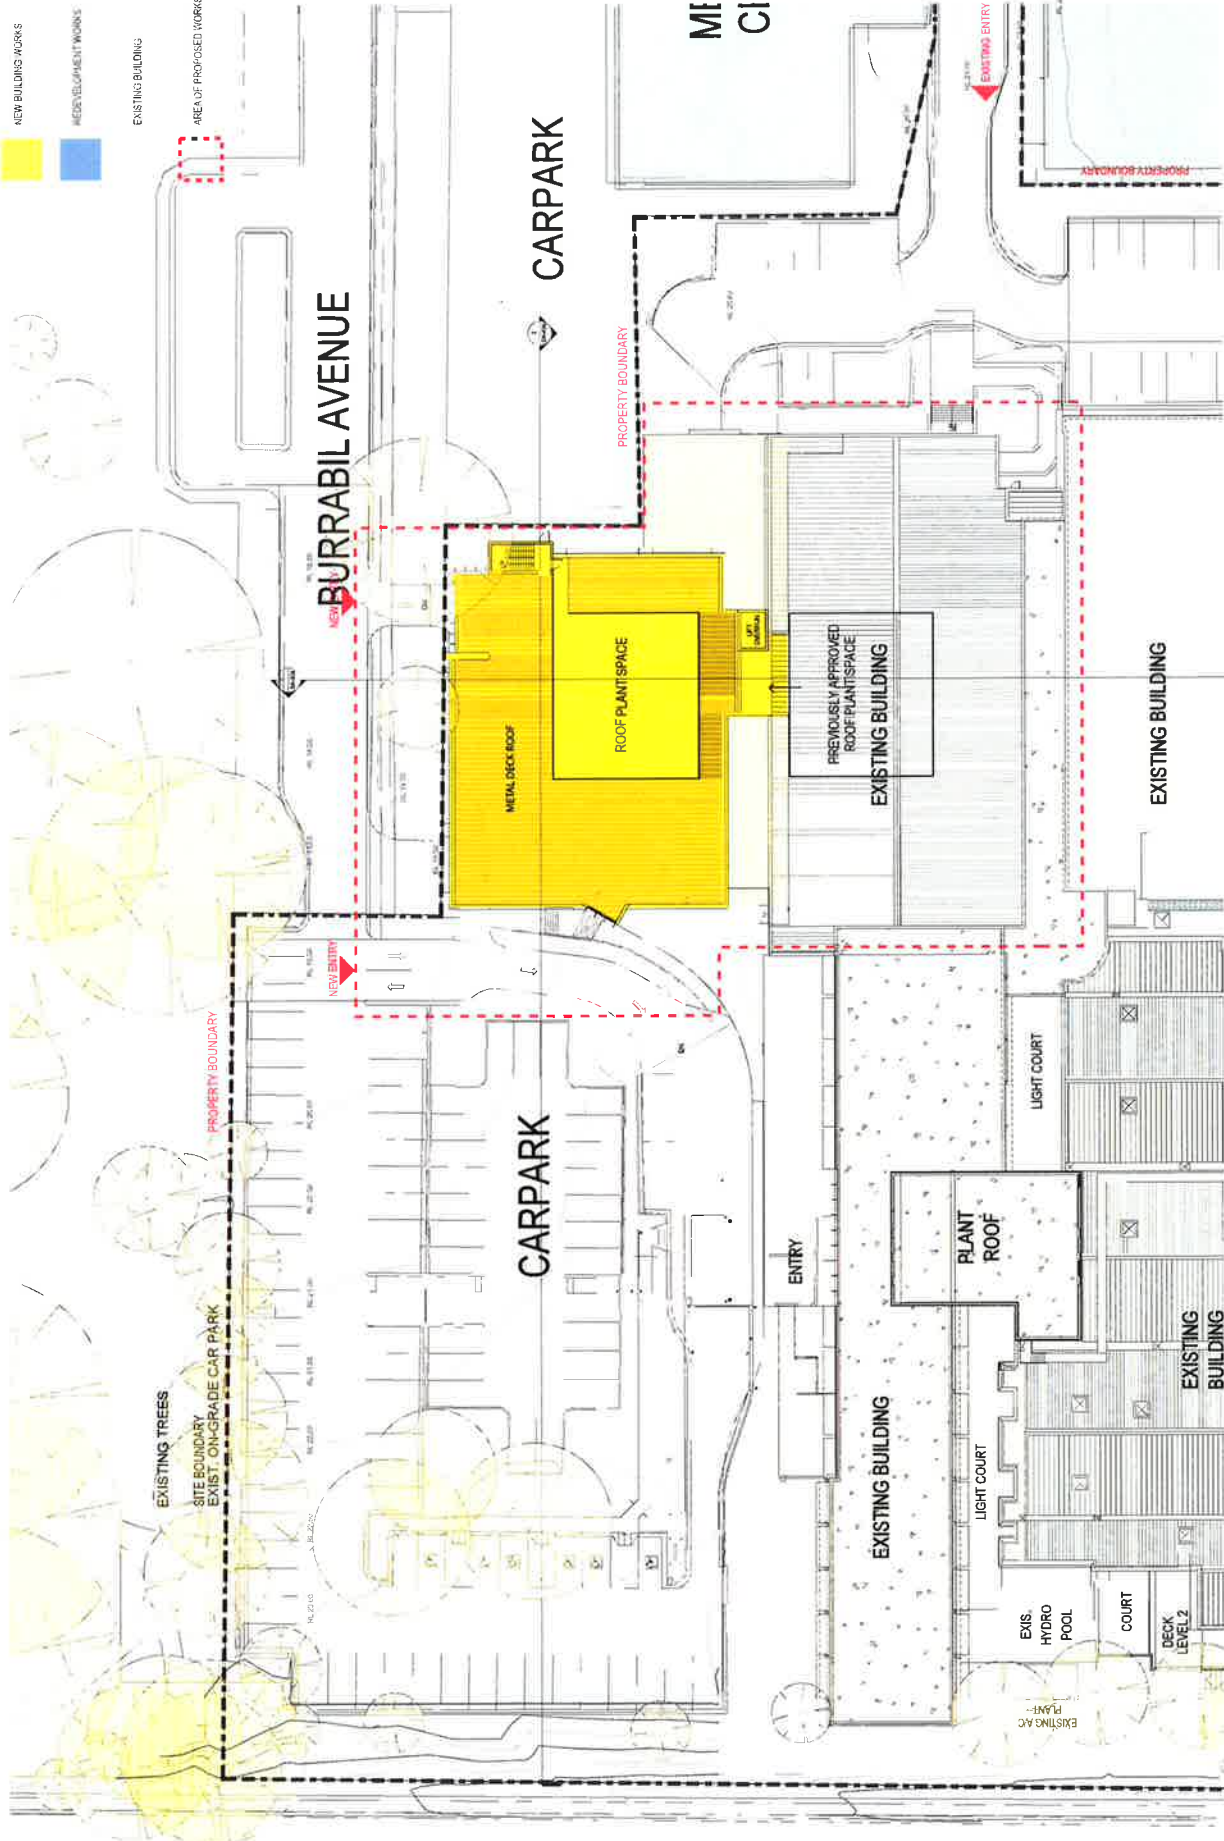



CONSULTANTS

HEALTH SCIENCE PLANNING CONSULTANTS



1 41 600 3303
F 41 600 3304
www.healthscienceplanning.com.au

PROJ. NO. 42-4066




PROPOSED ROOF PLAN


SCALE 1:250 @ A1

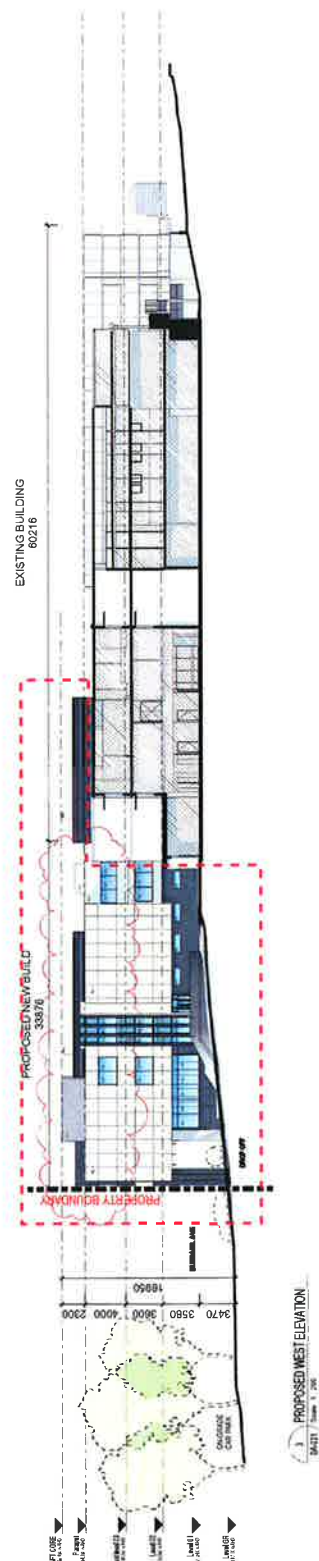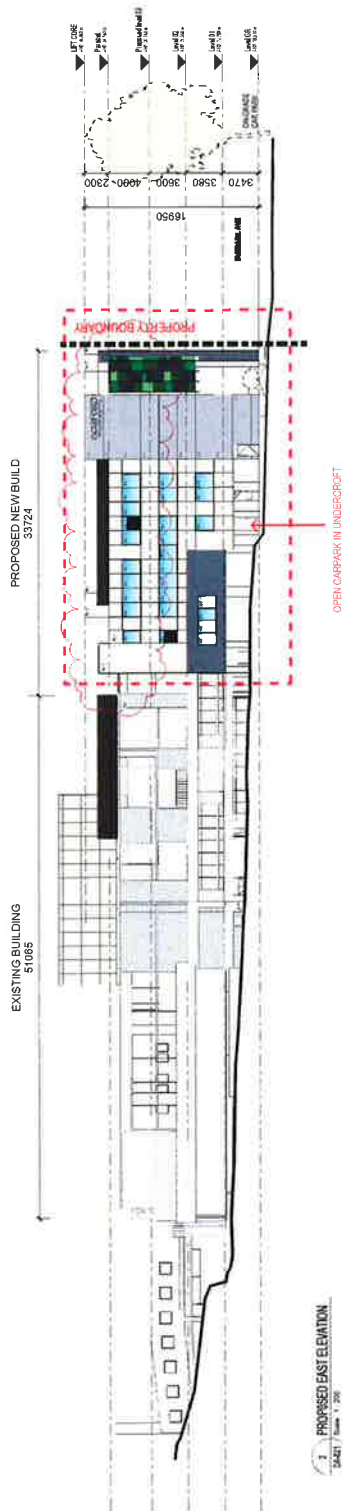

CODE	DESCRIPTION
AL-1	COMPOSITE ALUMINUM
AL-2	COMPOSITE ALUMINUM
AL-3	COMPOSITE ALUMINUM
M-1	METAL CLADDING
M-2	METAL PLANT SCREEN
BW-1	BLOCKWORK WALL
GV	GLAZING - VISION
GS	GLAZING - VISION
C-1	CONCRETE - PAINTED
C-2	CONCRETE - PAINTED
C-3	CONCRETE - TEXTURED

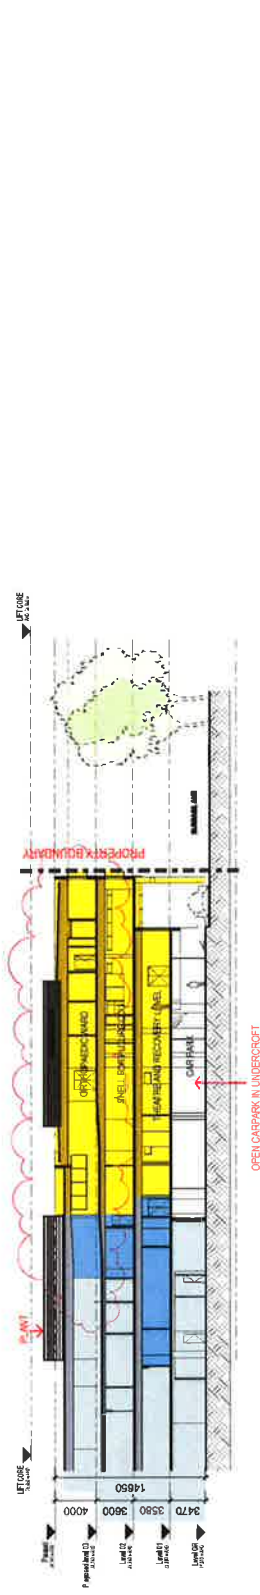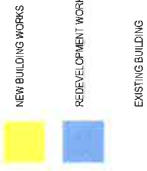

Section 1
1:200

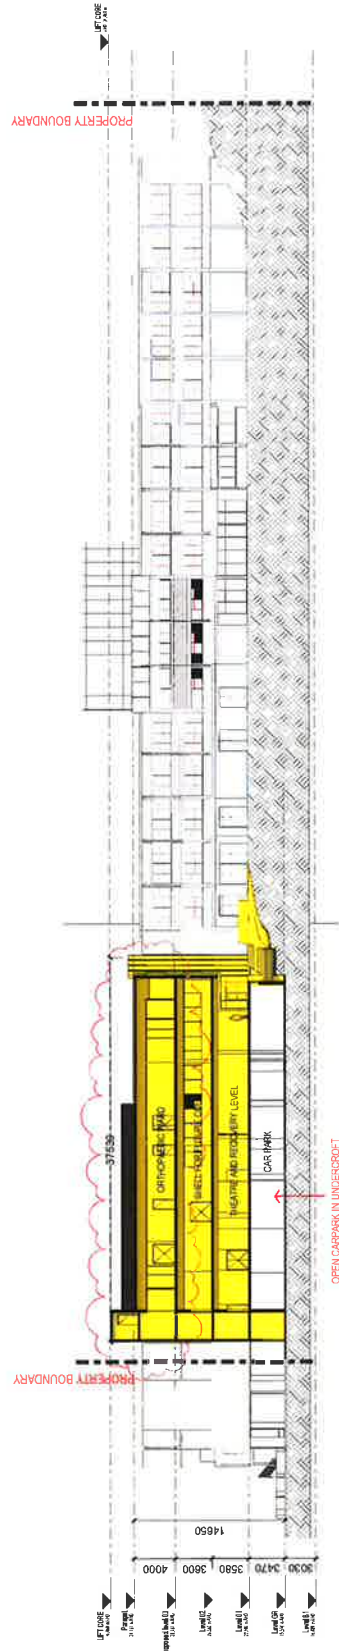

Section 2
1:200

CONSULTANTS

HEALTH SCIENCE

PLANNING CONSULTANTS


APPROVAL

40-006


PROPOSED SECTIONS

DA-036

2

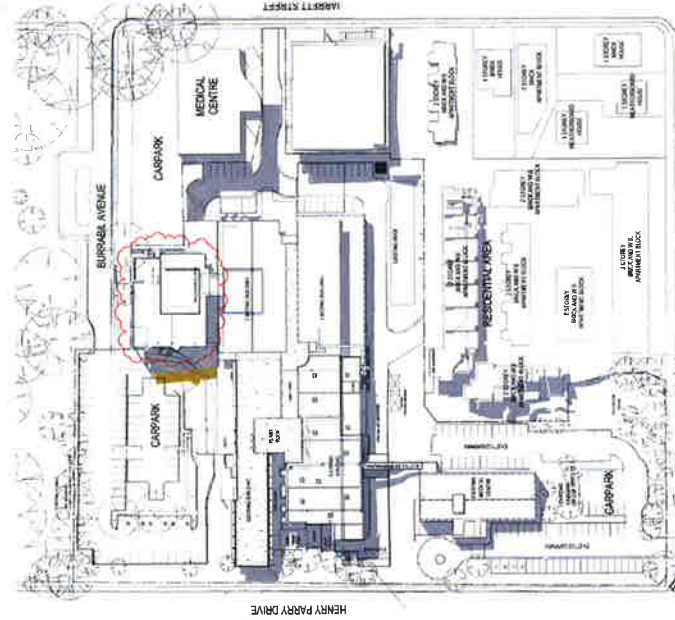

1 9 AM SEPT. 21 EQUINOX
1:750

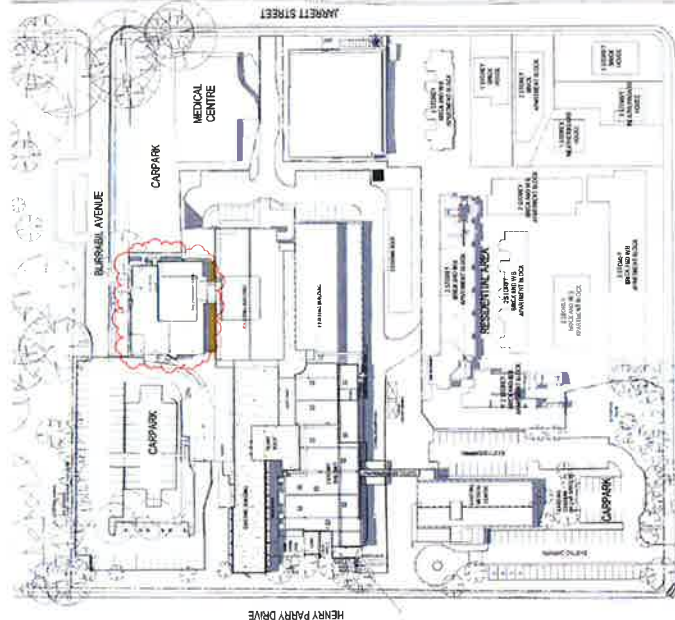

2 12 PM SEPT. 21 EQUINOX
1:750



3 3 PM SEPT. 21 EQUINOX
1:750

2	12 PM	SEPT. 21	EQUINOX
3	3 PM	SEPT. 21	EQUINOX

CONSULTANTS

HEALTH SCIENCE
PLANNING CONSULTANTS

APPROVAL

PROJECT No.
40-056




PROJECT
OSFORD PRIVATE HOSPITAL
REDEVELOPMENT STAGE 4B

SHADOW DIAGRAMS


DA-050

2

WPL 0010 10 2 01 00700

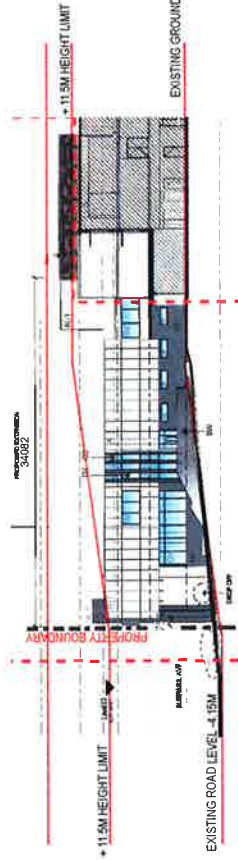


2 ORIGINAL WEST ELEVATION
1:200

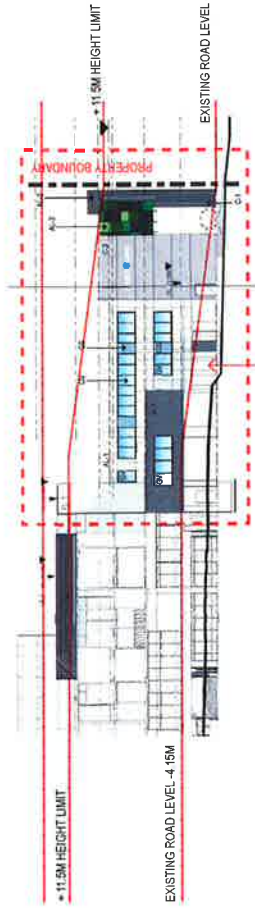


3 ORIGINAL EAST ELEVATION
1:200




2 AMENDED WEST ELEVATION
1:200

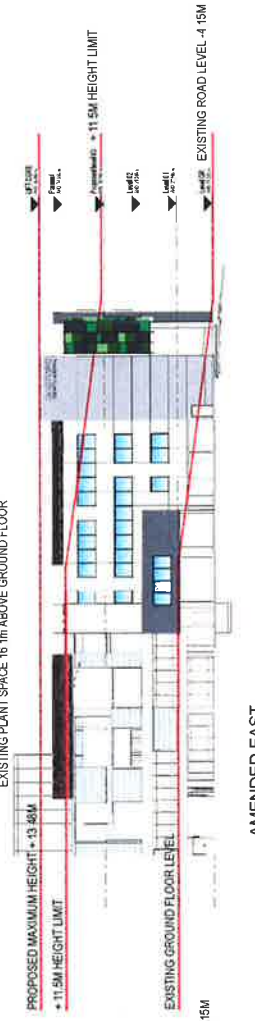

3 AMENDED EAST ELEVATION
1:200

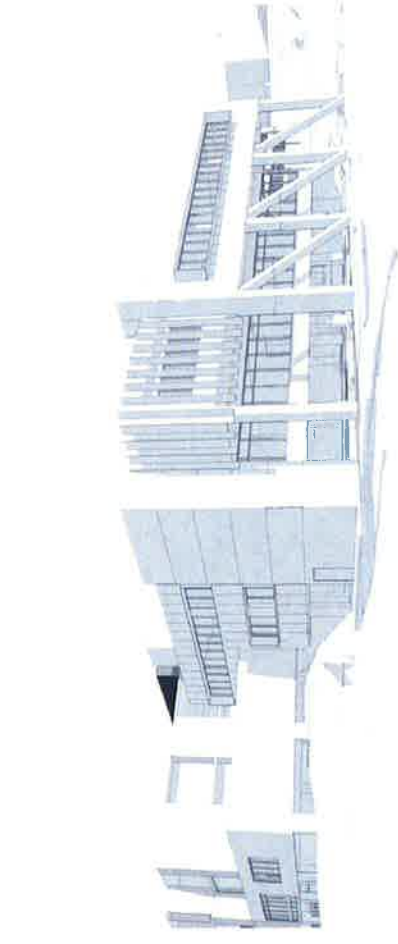

1 ORIGINAL 3D VIEW

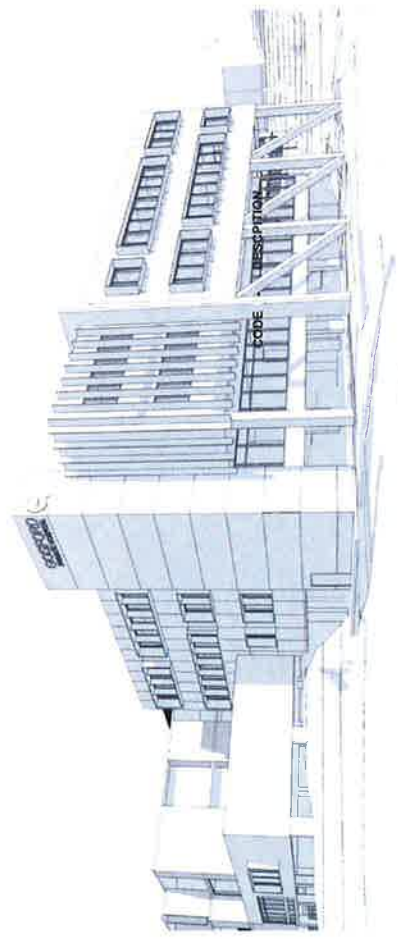

1 AMENDED 3D VIEW


CONTRACT NUMBER

HEALTH SCIENCE
PLANNING CONSULTANTS



PROJECT NO. 40-006

PROJECT: OSFORD PRIVATE HOSPITAL
PROJECT: OSFORD PRIVATE HOSPITAL
