
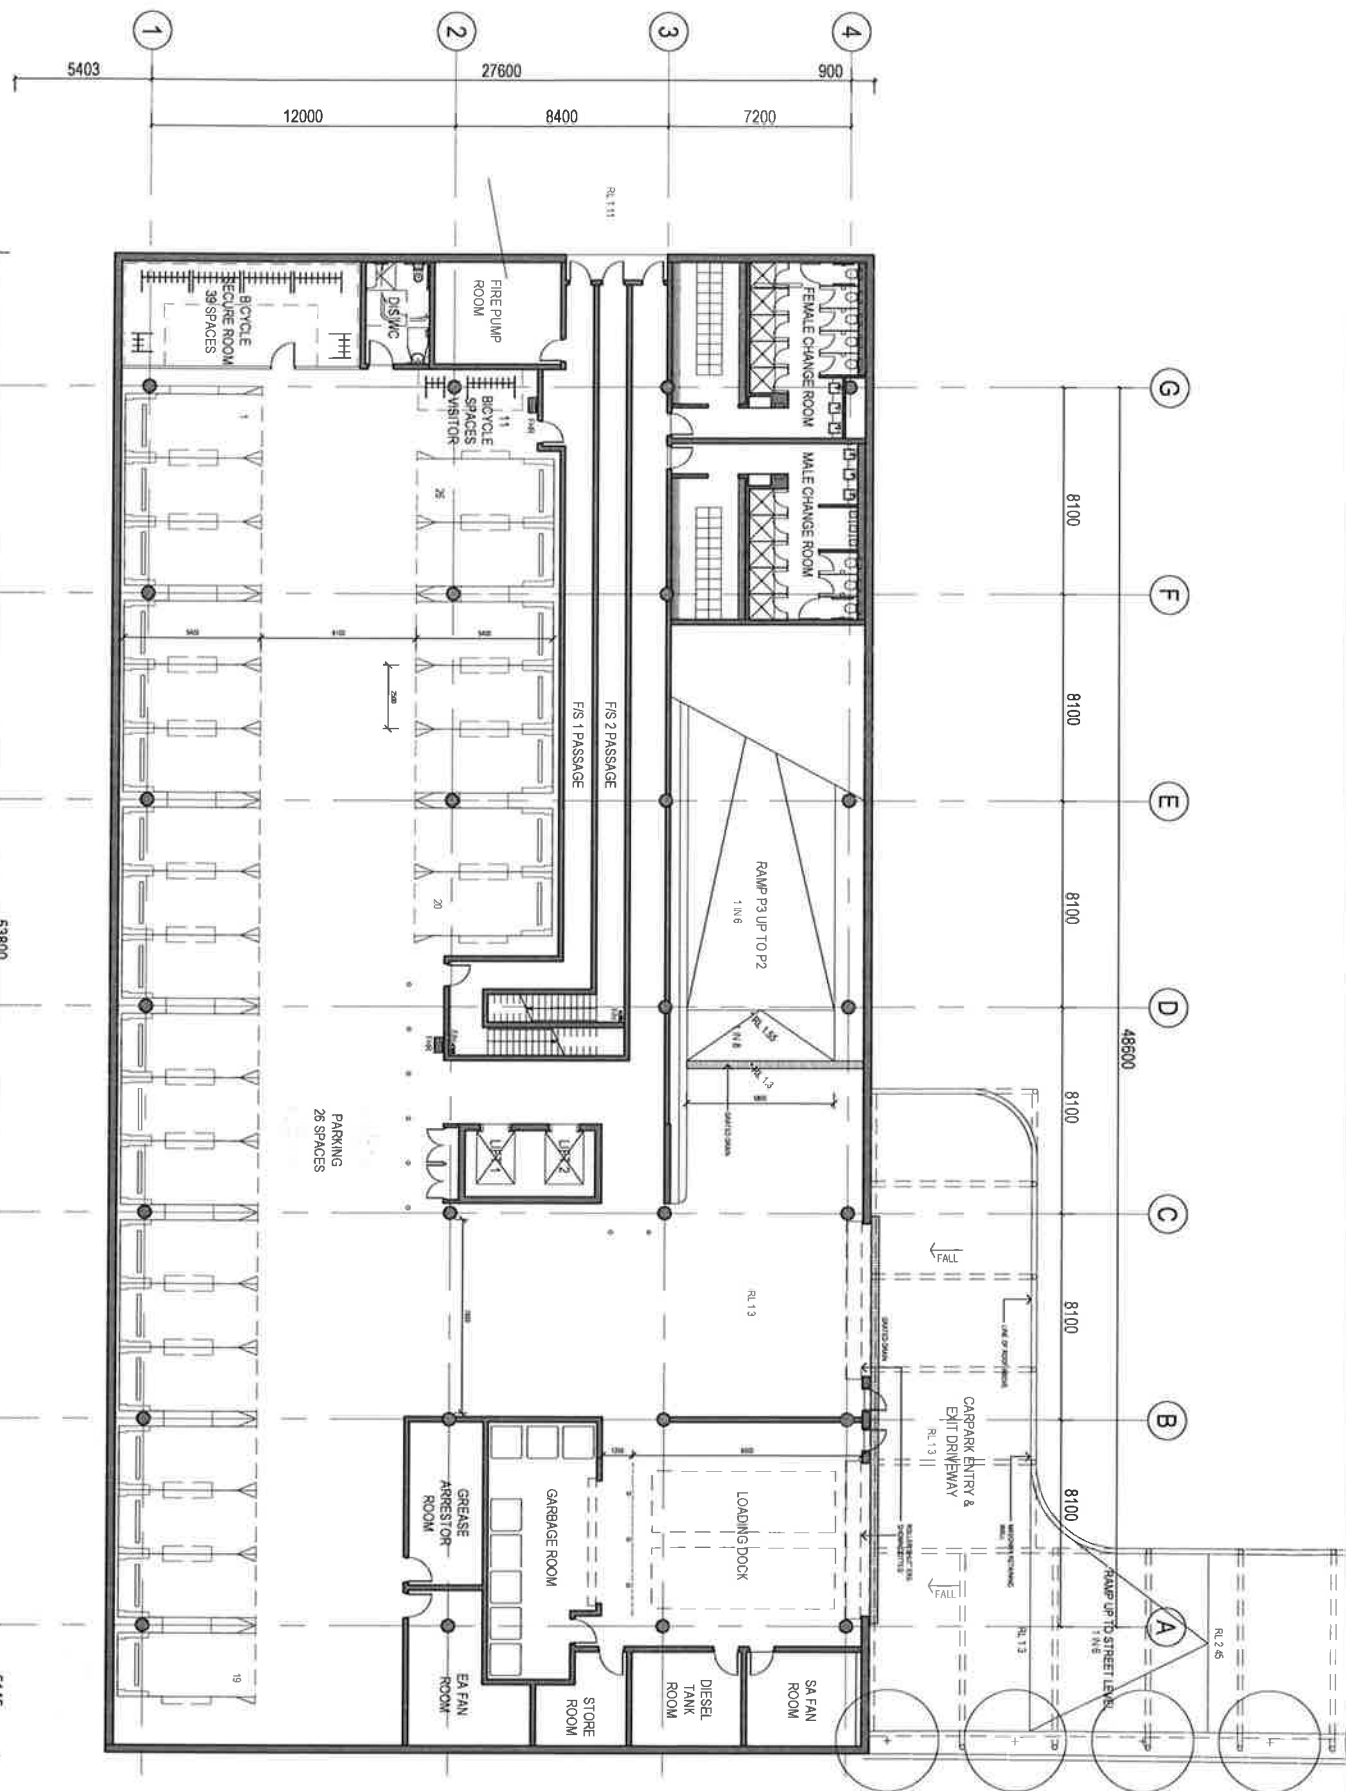



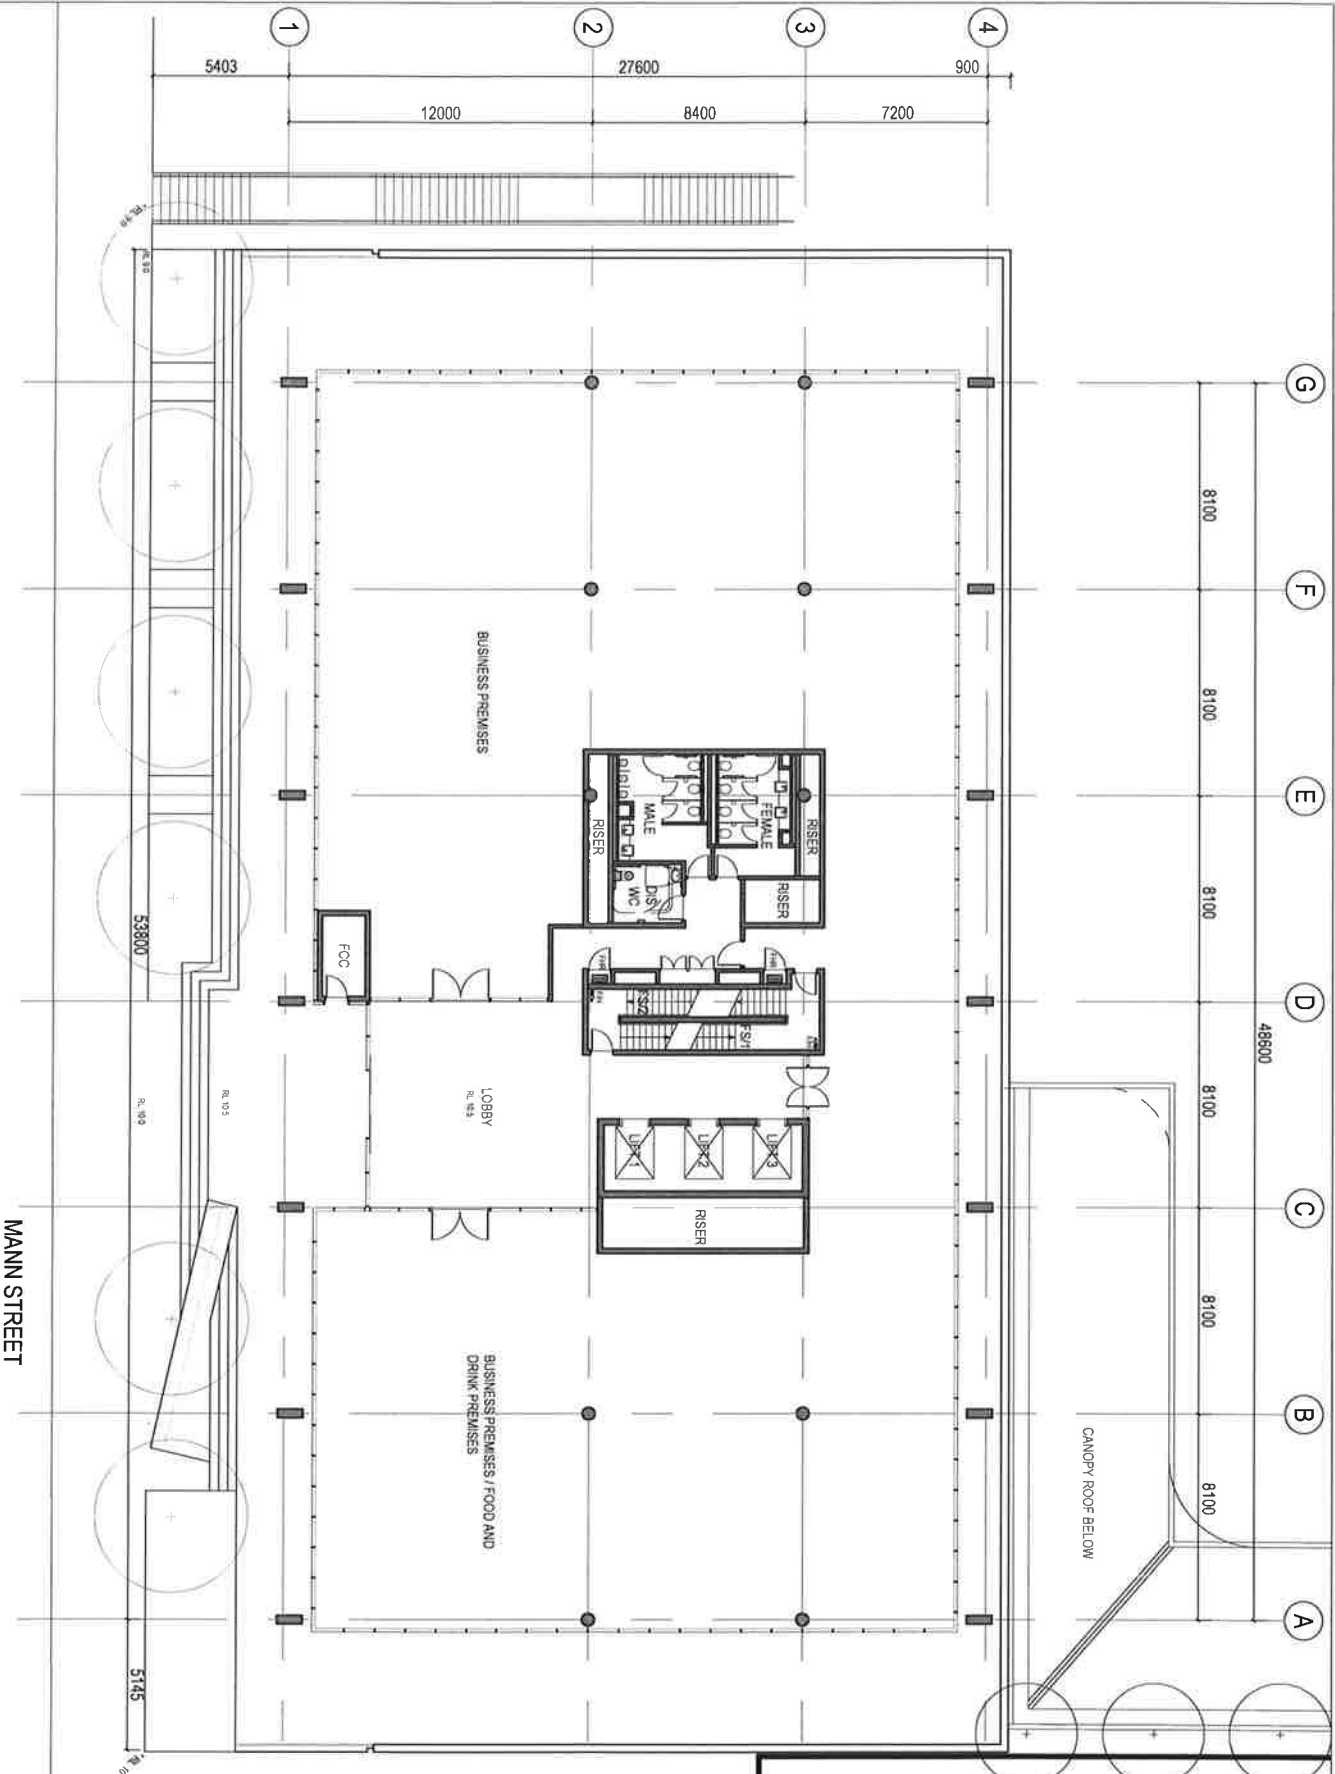



11 LEVEL GROUND PLAN

15530 2003 P

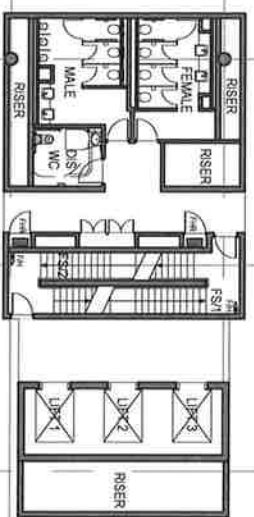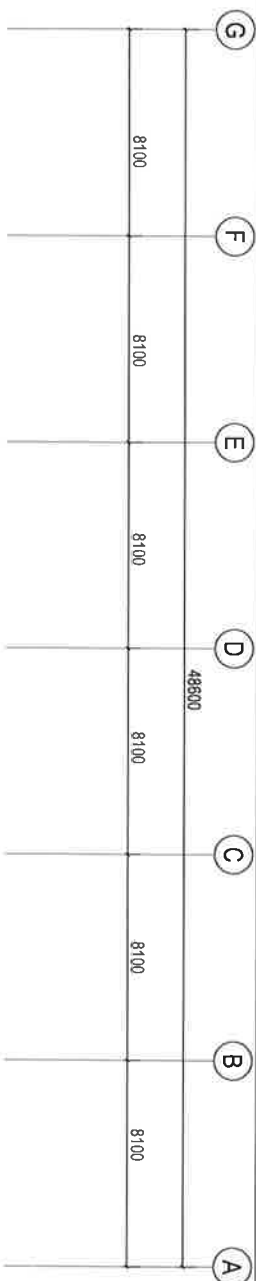

COMMERCIAL SPACE
LEVEL 4 (A.M. 21)

01 LEVEL 4 PLAN

NO.	REVISION	DATE	BY	CHKD.	APPD.
GROUP 3A

32 MANN STREET,
GOSFORD

15530 2005 L

Government of NSW

Property NSW














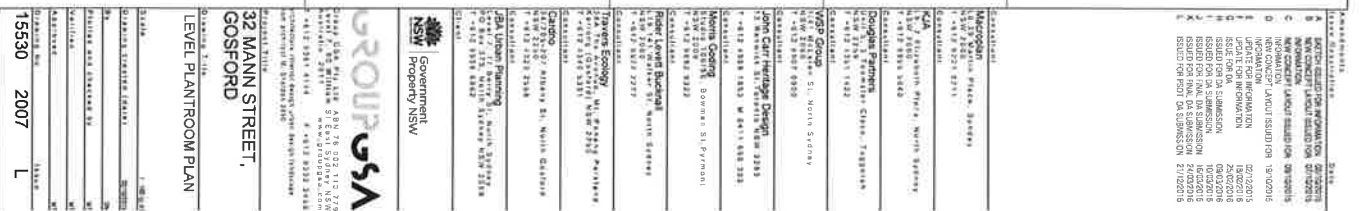

01 LEVEL PLANTROOM PLAN



 32 MANN STREET,
 GOSFORD

Government Property NSW

2008

15530 2008 L

15530 2008 L

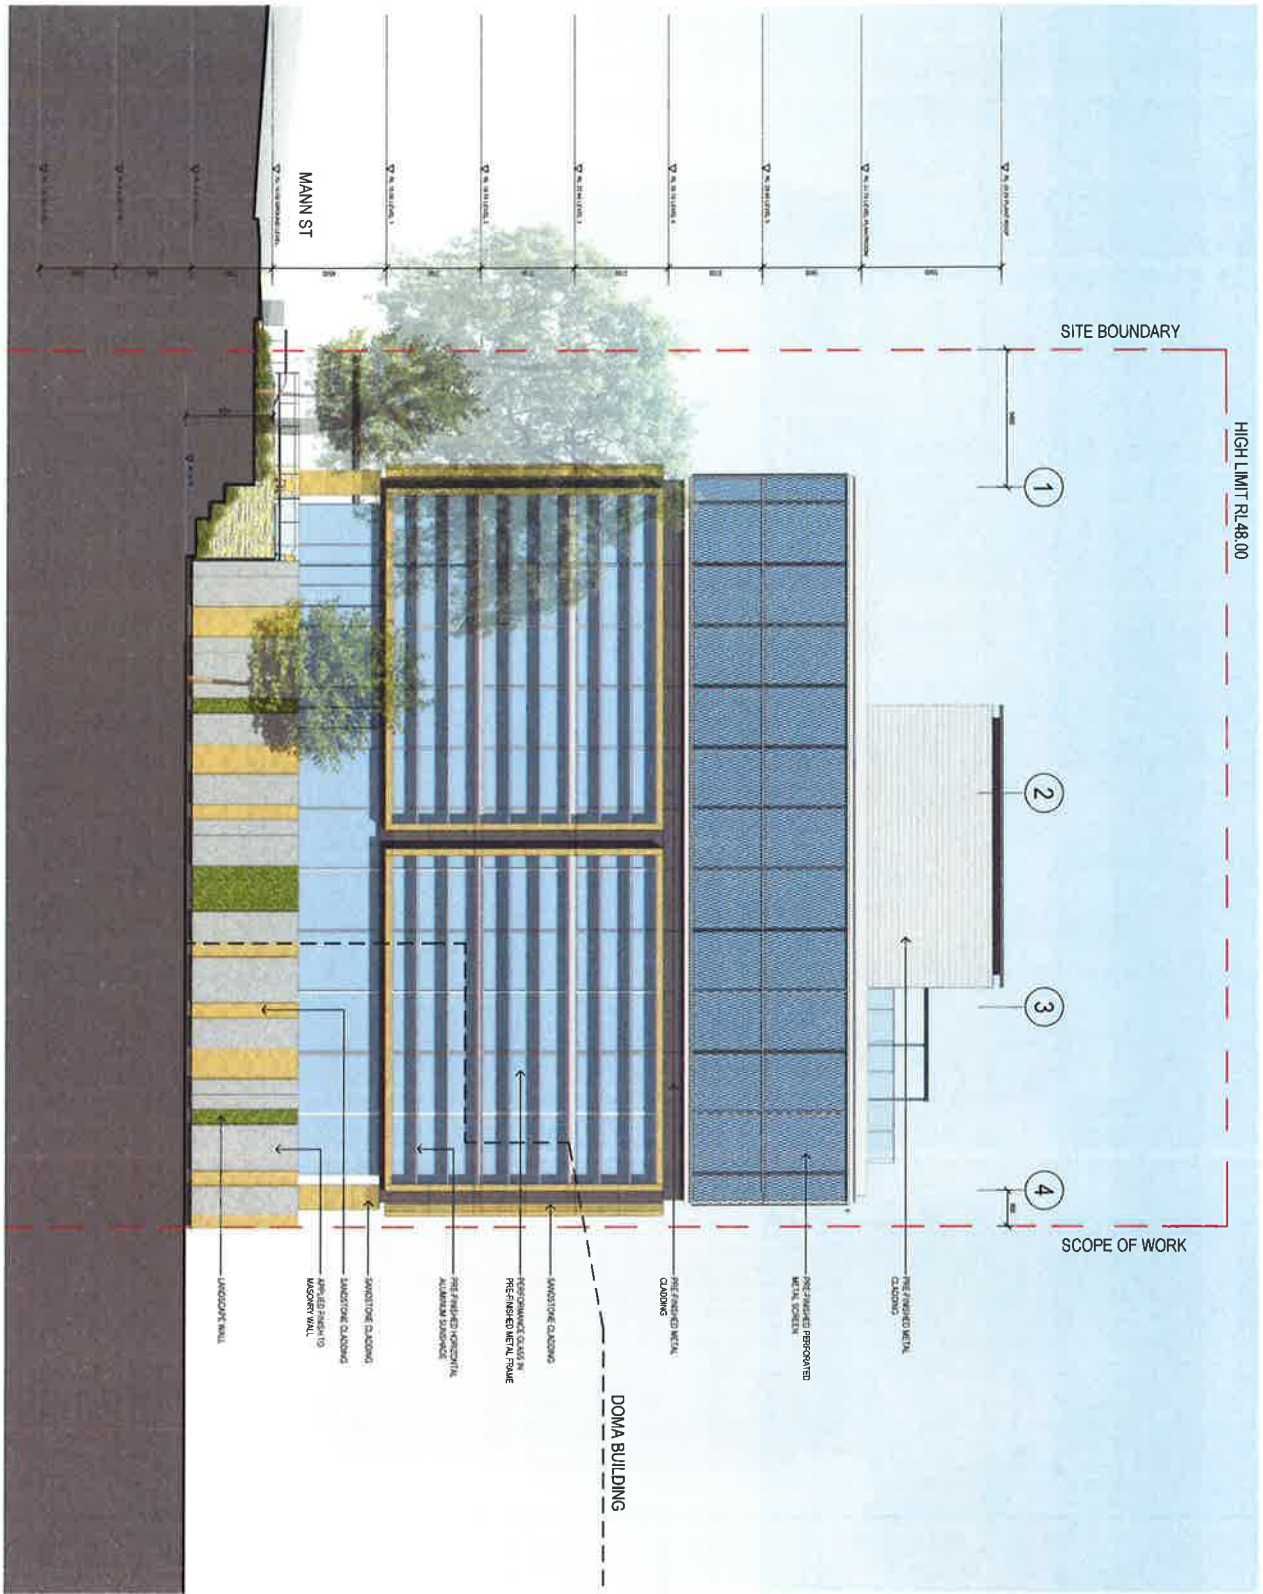

01 NORTH ELEVATION

REVISIONS	
NO.	DESCRIPTION
1	ISSUED FOR INFORMATION



15530 3001 J

HIGH LIMIT RL 48.00

SITE BOUNDARY

A

B

C

D

E


F

G

SCOPE OF WORK

NO.	DESCRIPTION	DATE
1	ISSUED FOR INFORMATION	09/12/2015
2	ISSUED FOR SUBMISSION	09/02/2016
3	ISSUED FOR SUBMISSION	10/02/2016
4	ISSUED FOR FINAL SUBMISSION	16/02/2016
5	ISSUED FOR FINAL SUBMISSION	16/02/2016
6	ISSUED FOR FINAL SUBMISSION	26/02/2016
7	ISSUED FOR FINAL SUBMISSION	26/02/2016
8	ISSUED FOR FINAL SUBMISSION	27/02/2016
9	ISSUED FOR FINAL SUBMISSION	27/02/2016


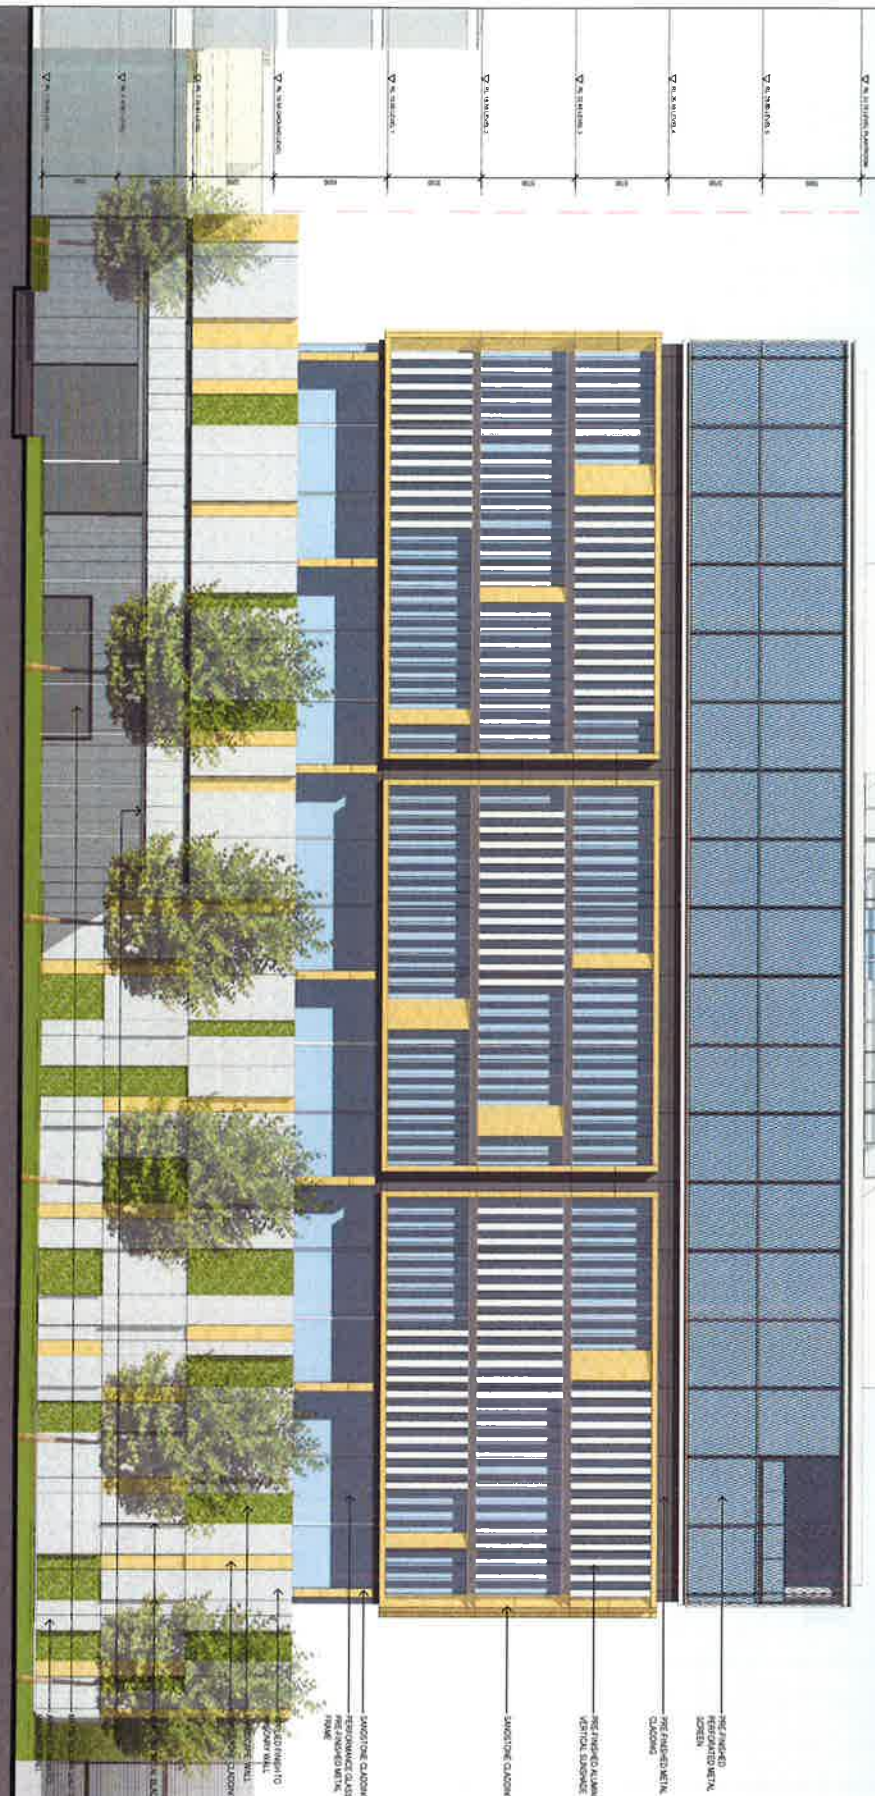

07 WEST ELEVATION

NO.	DESCRIPTION	DATE
1	ISSUED FOR INFORMATION	09/12/2015
2	ISSUED FOR SUBMISSION	09/02/2016
3	ISSUED FOR SUBMISSION	10/02/2016
4	ISSUED FOR FINAL SUBMISSION	16/02/2016
5	ISSUED FOR FINAL SUBMISSION	16/02/2016
6	ISSUED FOR FINAL SUBMISSION	26/02/2016
7	ISSUED FOR FINAL SUBMISSION	26/02/2016
8	ISSUED FOR FINAL SUBMISSION	27/02/2016
9	ISSUED FOR FINAL SUBMISSION	27/02/2016

SITE BOUNDARY



SITE BOUNDARY



4

SCOPE OF WORK



SECTION BB
01

[illegible]

