


CHARTER HALL

## N 11-011 LAKE MACQUARIE FAIR - PETROL PAD 46 WILSON ROAD, MT. HUTTON. NSW 2290



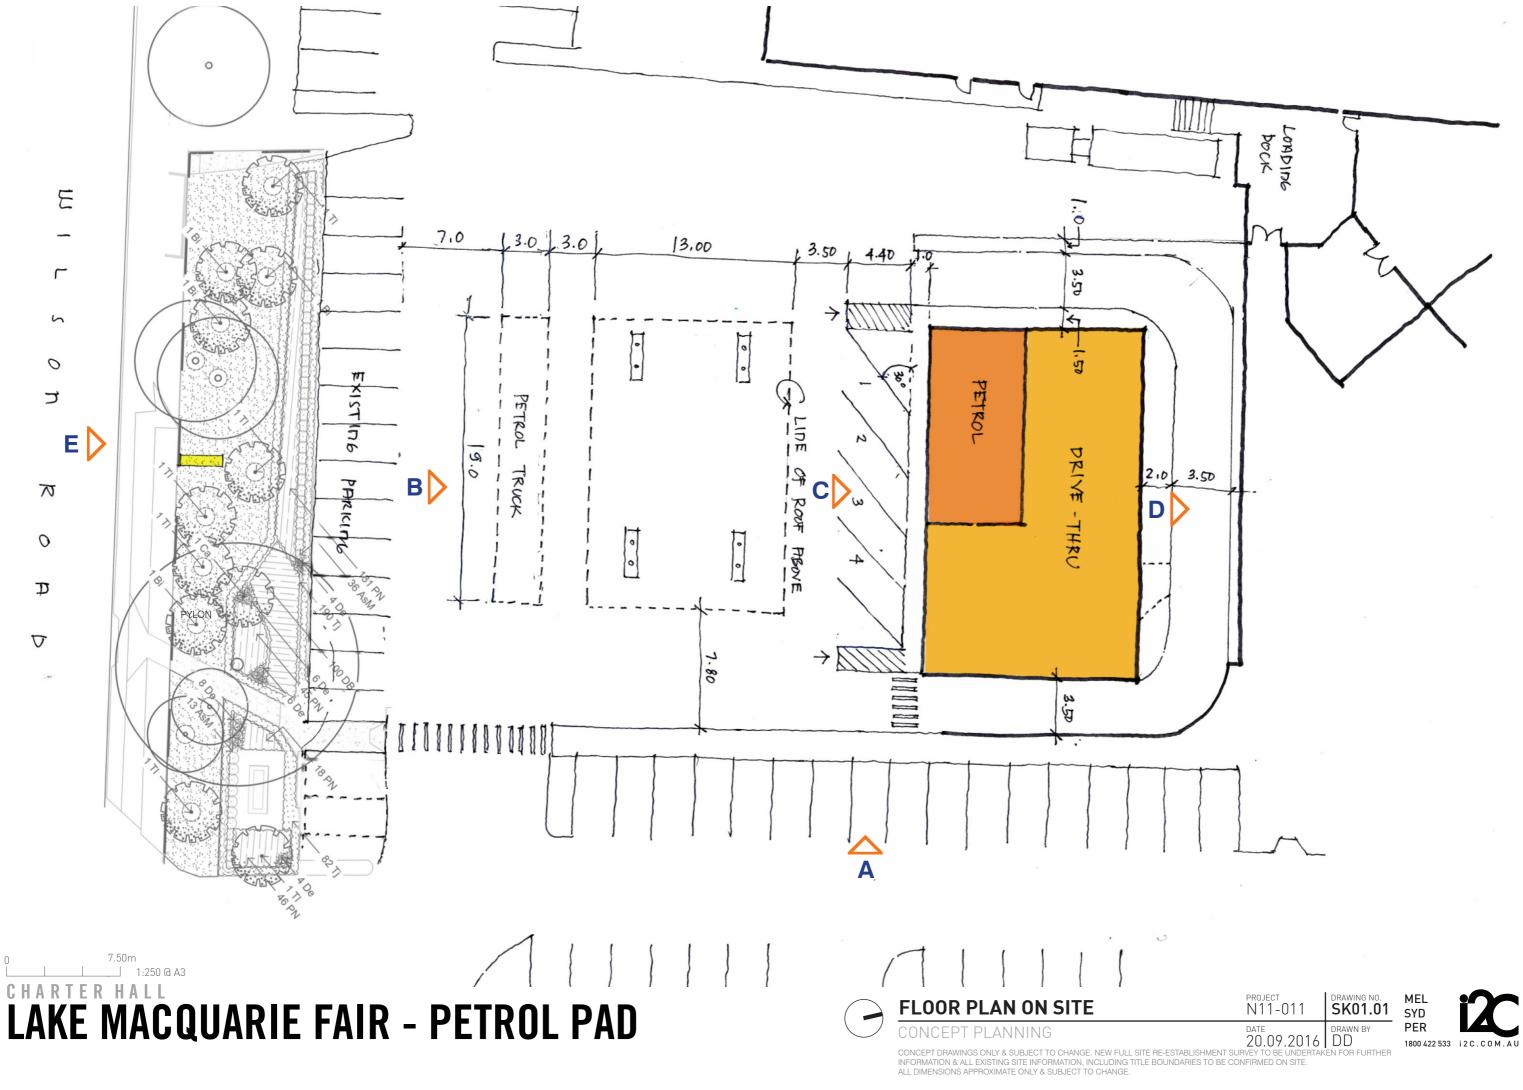

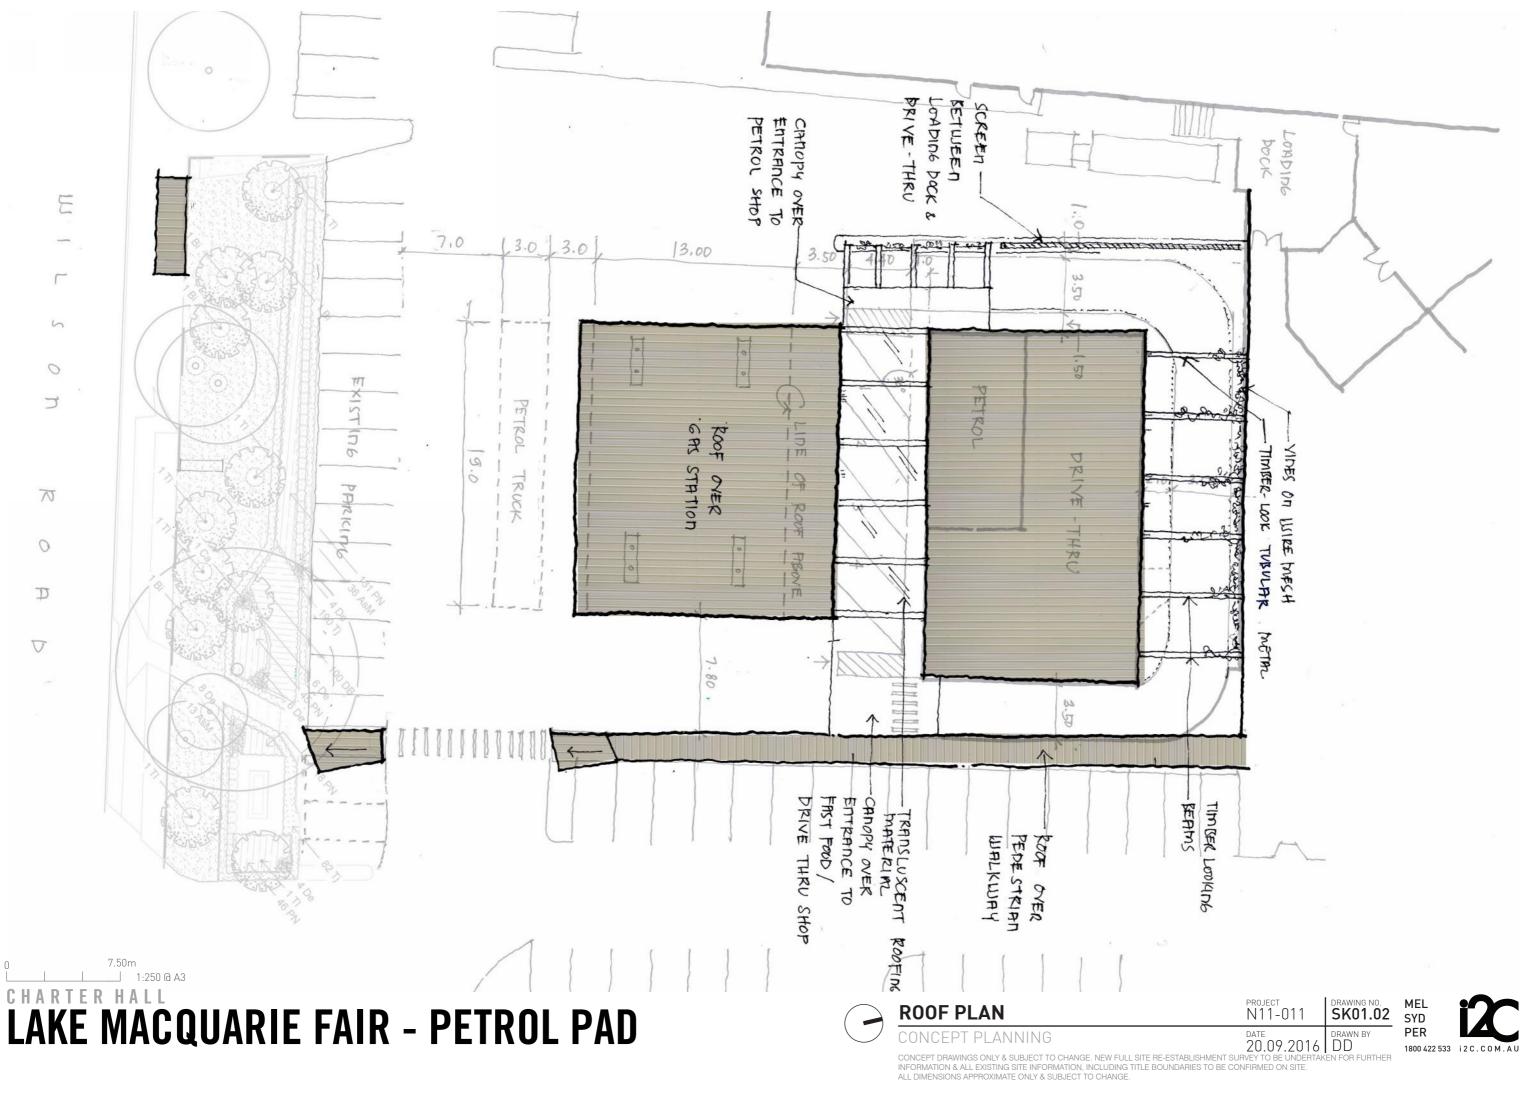

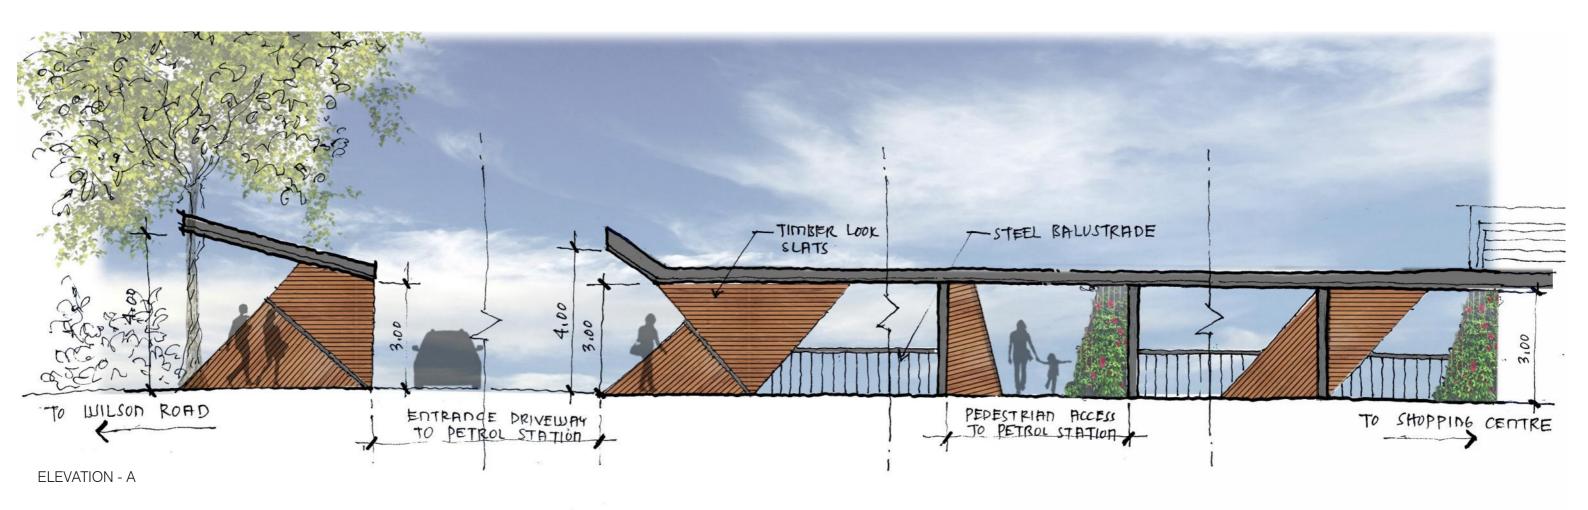



0 3m 1:100 @ A3

## LAKE MACQUARIE FAIR - PETROL PAD

**ELEVATIONS** 

N11-011

SK01.03

MEL SYD PER

DATE 20.09.2016 DD



ELEVATION - D

3m \_\_\_\_\_\_\_1:100 @ A3

LAKE MACQUARIE FAIR - PETROL PAD

**ELEVATIONS** 


SK01.04 SYD

CONCEPT DRAWINGS ONLY & SUBJECT TO CHANGE. NEW FULL SITE RE-ESTABLISHMENT SURVEY TO BE UNDERTA INFORMATION & ALL EXISTING SITE INFORMATION, INCLUDING TITLE BOUNDARIES TO BE CONFIRMED ON SITE. ALL DIMENSIONS APPROXIMATE ONLY & SUBJECT TO CHANGE.



ELEVATION - E



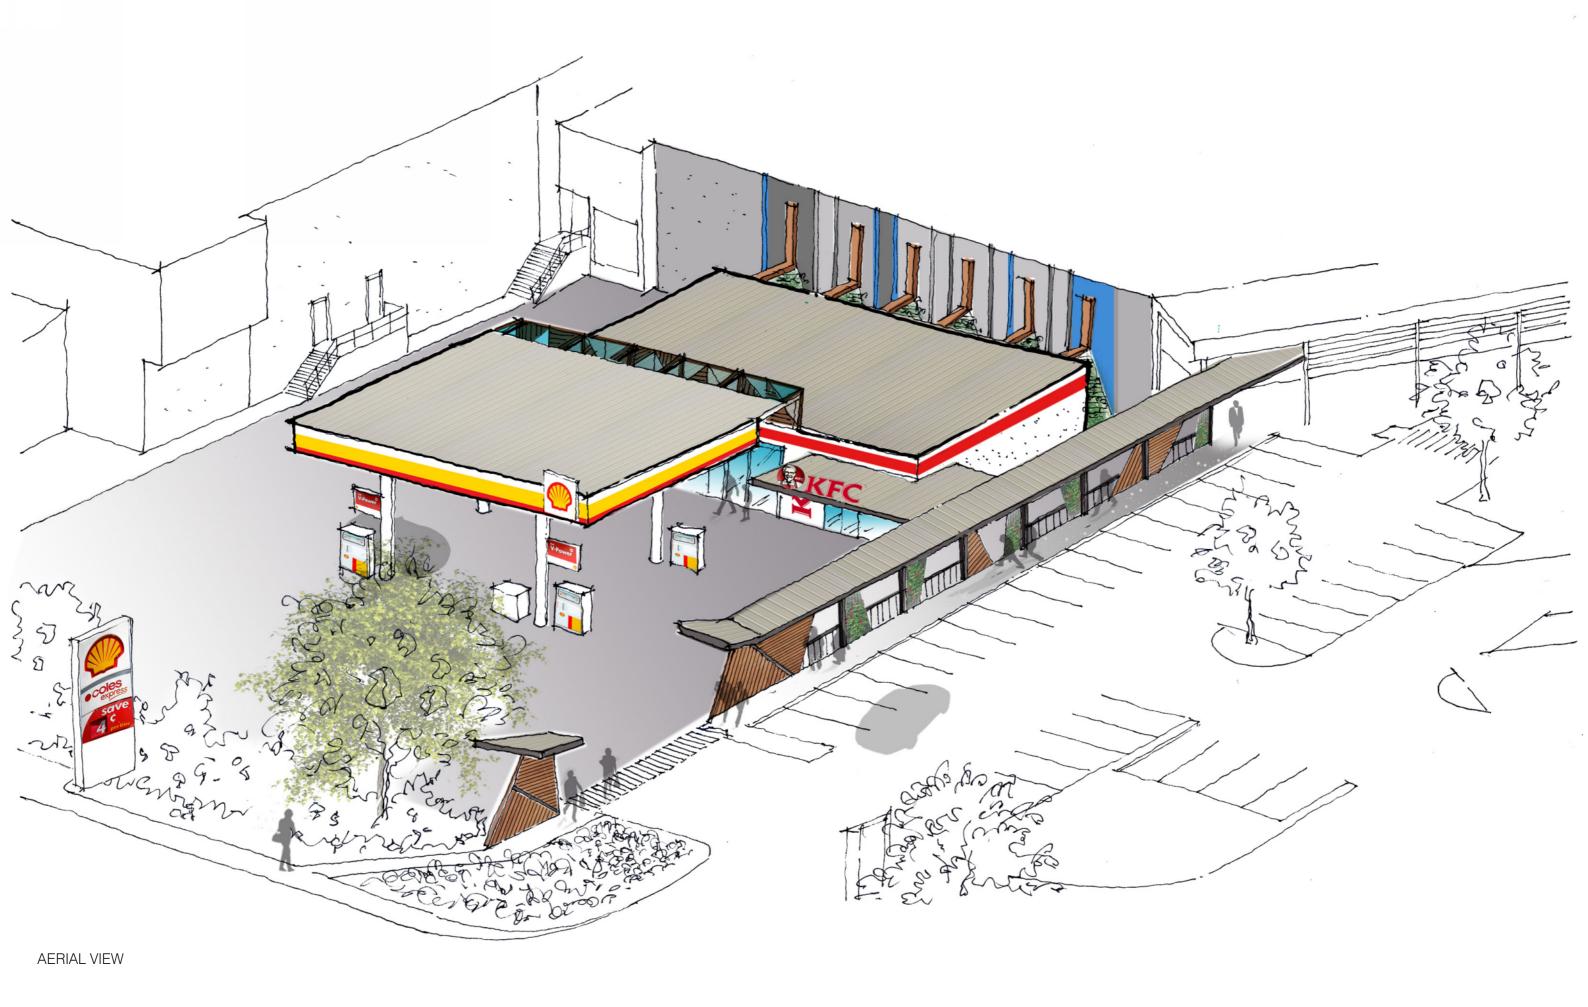

LAKE MACQUARIE FAIR - PETROL PAD

**PERSPECTIVE** 

SK01.06 MEL SYD

CONCEPT DRAWINGS ONLY & SUBJECT TO CHANGE. NEW FULL SITE RE-ESTABLISHMENT SURVEY TO BE UNDERTAKEN FOR FURT INFORMATION & ALL EXISTING SITE INFORMATION, INCLUDING TITLE BOUNDARIES TO BE CONFIRMED ON SITE.

ALL DIMENSIONS APPROXIMATE ONLY & SUBJECT TO CHANGE.