

B SECTION B-B
1 : 100

STRUCTURAL SHEARWALL IN BASEMENT TO BE DESIGNED BY STRUCTURE ENGINEER

LIFT PIT TO BE DETERMINED BY LIFT ENGINEER

STRUCTURAL SHEARWALL IN BASEMENT TO BE DESIGNED BY STRUCTURE ENGINEER

CONCRETE COLUMN TO BE DESIGNED BY STRUCTURE ENGINEER

PROPOSED CONCRETE WALL WITH REBATES
1m HIGH MESH FENCE TO PROVIDE SECURITY, LIGHT AND AIR VENTILATION TO BASEMENT CARPARK

DEVELOPMENT
APPLICATION

Michael Carr Architect Pty. Ltd.
ACN 001 151 218
88 Tope Street, South Melbourne 3205
Ph 03 9645 9635 Fax 03 9686 4084
Email admin@mcararchitect.com.au

DA4	26/05/17	PRELIMINARY
DA3	06/10/16	ADDITIONAL STAIRS, CARPARK AND APARTMENT ADJUSTMENTS
DA2	27/04/16	Screen & spandrels
DA1	08/04/16	Amendments to design
REV	DATE	AMENDMENT

PC/TW/KW
KW
EE
EE
BY

CLIENT:
**BRANCOURT NOMINEES
P/L PROPOSED MIXED USE
DEVELOPMENT**

PROJECT:
**990 HUNTER STREET,
NEWCASTLE WEST, 2302,
N.S.W.**

APPROVED: DATE:

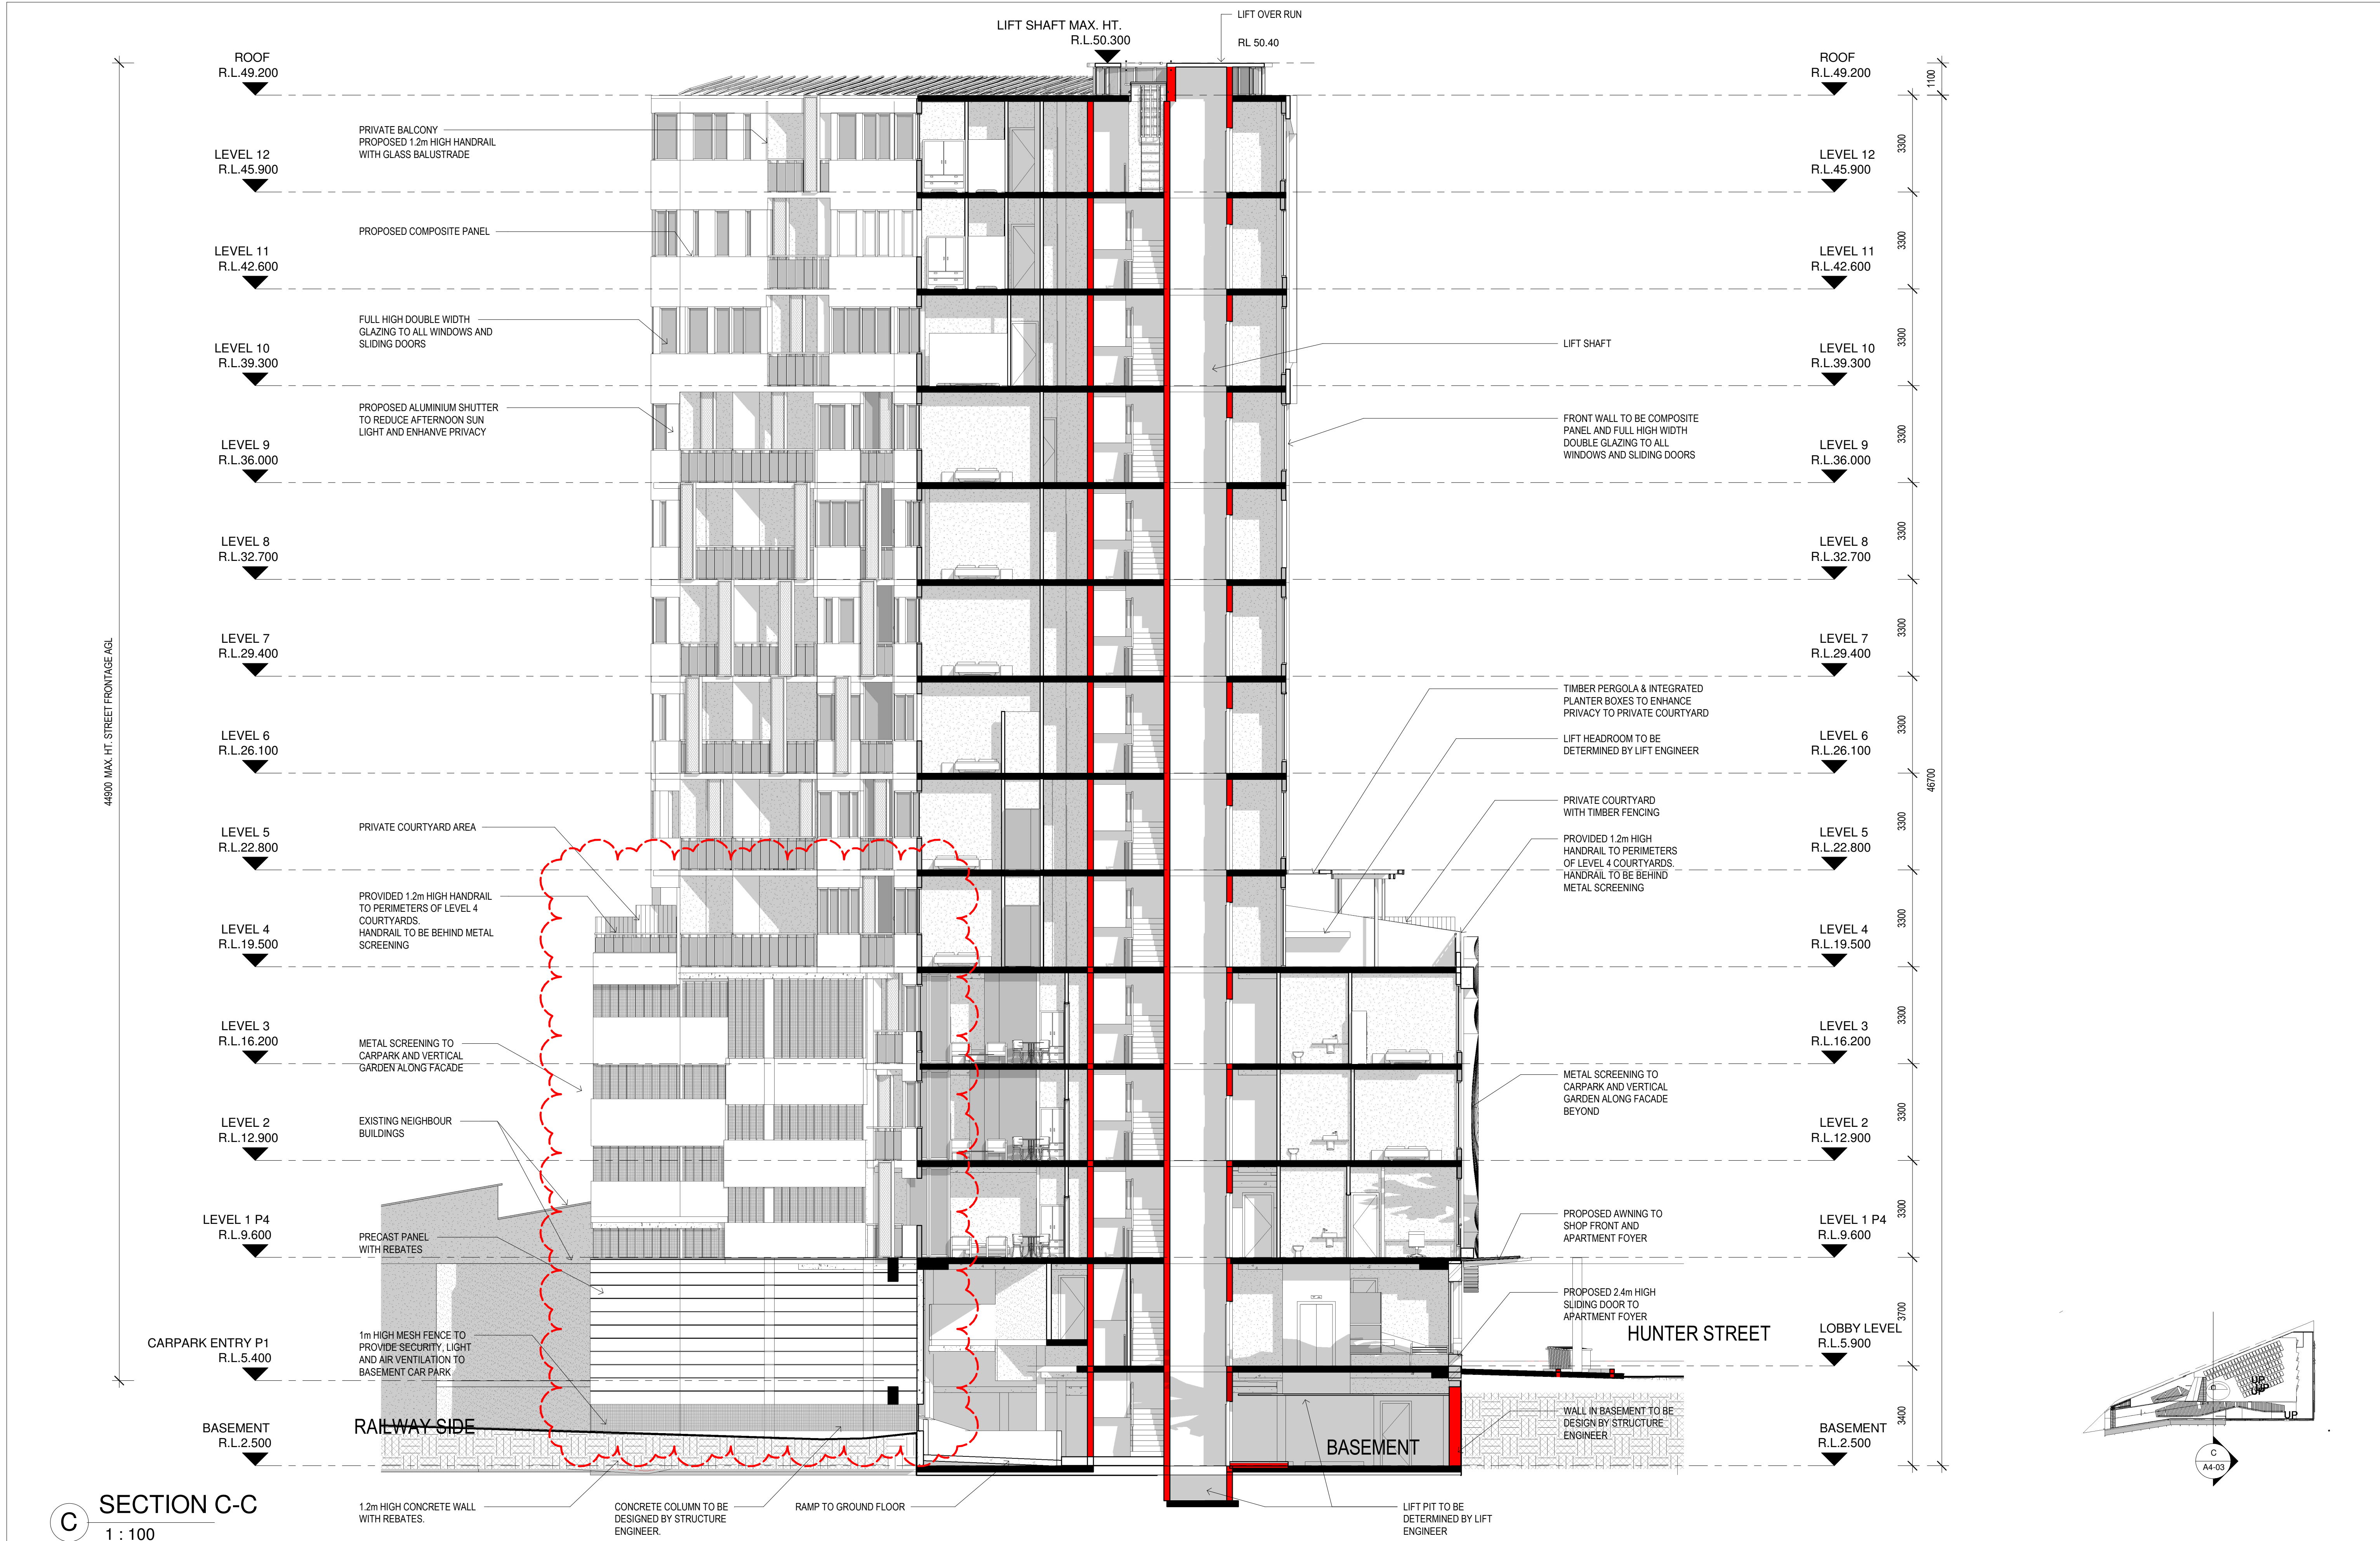
DRAWING TITLE:
BUILDING SECTIONS

SCALE:
As indicated
DRAWN BY:
TV/MI/DS/EE
DATE:
09.06.16
CHECKED BY:
MC



PROJECT NUMBER:
14067

DRAWING No:
A4-02

REV:
DA4



SECTION C-C
1 : 100

<div>COPY RIGHT: UNLESS OTHERWISE AGREED THIS DRAWING REMAINS THE PROPERTY OF MICHAEL CARR ARCHITECT PTY LTD CONTRACTORS TO CHECK ALL DIMENSIONS ON SITE PRIOR TO COMMENCING ANY WORKS OR MAKING ANY SHOP DRAWINGS.</div>		<div> Michael Carr Architect Pty. Ltd. ACN 001 51 219 88 Tope Street, South Melbourne 3205 Ph 03 9645 5635 Fax 03 9686 4084 Email admin@mcararchitect.com.au</div>	<div>DEVELOPMENT APPLICATION</div>	<table><tr><td>DA3</td><td>26/05/17</td><td>PRELIMINARY</td><td rowspan="4">POT/VIK EE EE BY</td></tr><tr><td>DA2</td><td>27/04/16</td><td>Screen & spandrels</td></tr><tr><td>DA1</td><td>08/04/16</td><td>Amendments to design</td></tr><tr><td>REV</td><td>DATE</td><td>AMENDMENT</td></tr></table>	DA3	26/05/17	PRELIMINARY	POT/VIK EE EE BY	DA2	27/04/16	Screen & spandrels	DA1	08/04/16	Amendments to design	REV	DATE	AMENDMENT	<div>CLIENT: BRANCOURT NOMINEES P/L PROPOSED MIXED USE DEVELOPMENT</div>	<div>PROJECT: 990 HUNTER STREET, NEWCASTLE WEST, 2302, N.S.W.</div>		<div>DRAWING TITLE: BUILDING SECTIONS</div>	<table><tr><td>SCALE: As indicated</td><td rowspan="3">PROJECT NUMBER: 14067</td></tr><tr><td>DRAWN BY: TV/MI/DS/EE</td></tr><tr><td>DATE: 09.06.16</td></tr><tr><td>CHECKED BY: MC</td><td>DRAWING No: A4-03</td><td>REV: DA3</td></tr></table>	SCALE: As indicated	PROJECT NUMBER: 14067	DRAWN BY: TV/MI/DS/EE	DATE: 09.06.16	CHECKED BY: MC	DRAWING No: A4-03	REV: DA3
DA3	26/05/17	PRELIMINARY	POT/VIK EE EE BY																										
DA2	27/04/16	Screen & spandrels																											
DA1	08/04/16	Amendments to design																											
REV	DATE	AMENDMENT																											
SCALE: As indicated	PROJECT NUMBER: 14067																												
DRAWN BY: TV/MI/DS/EE																													
DATE: 09.06.16																													
CHECKED BY: MC	DRAWING No: A4-03	REV: DA3																											