



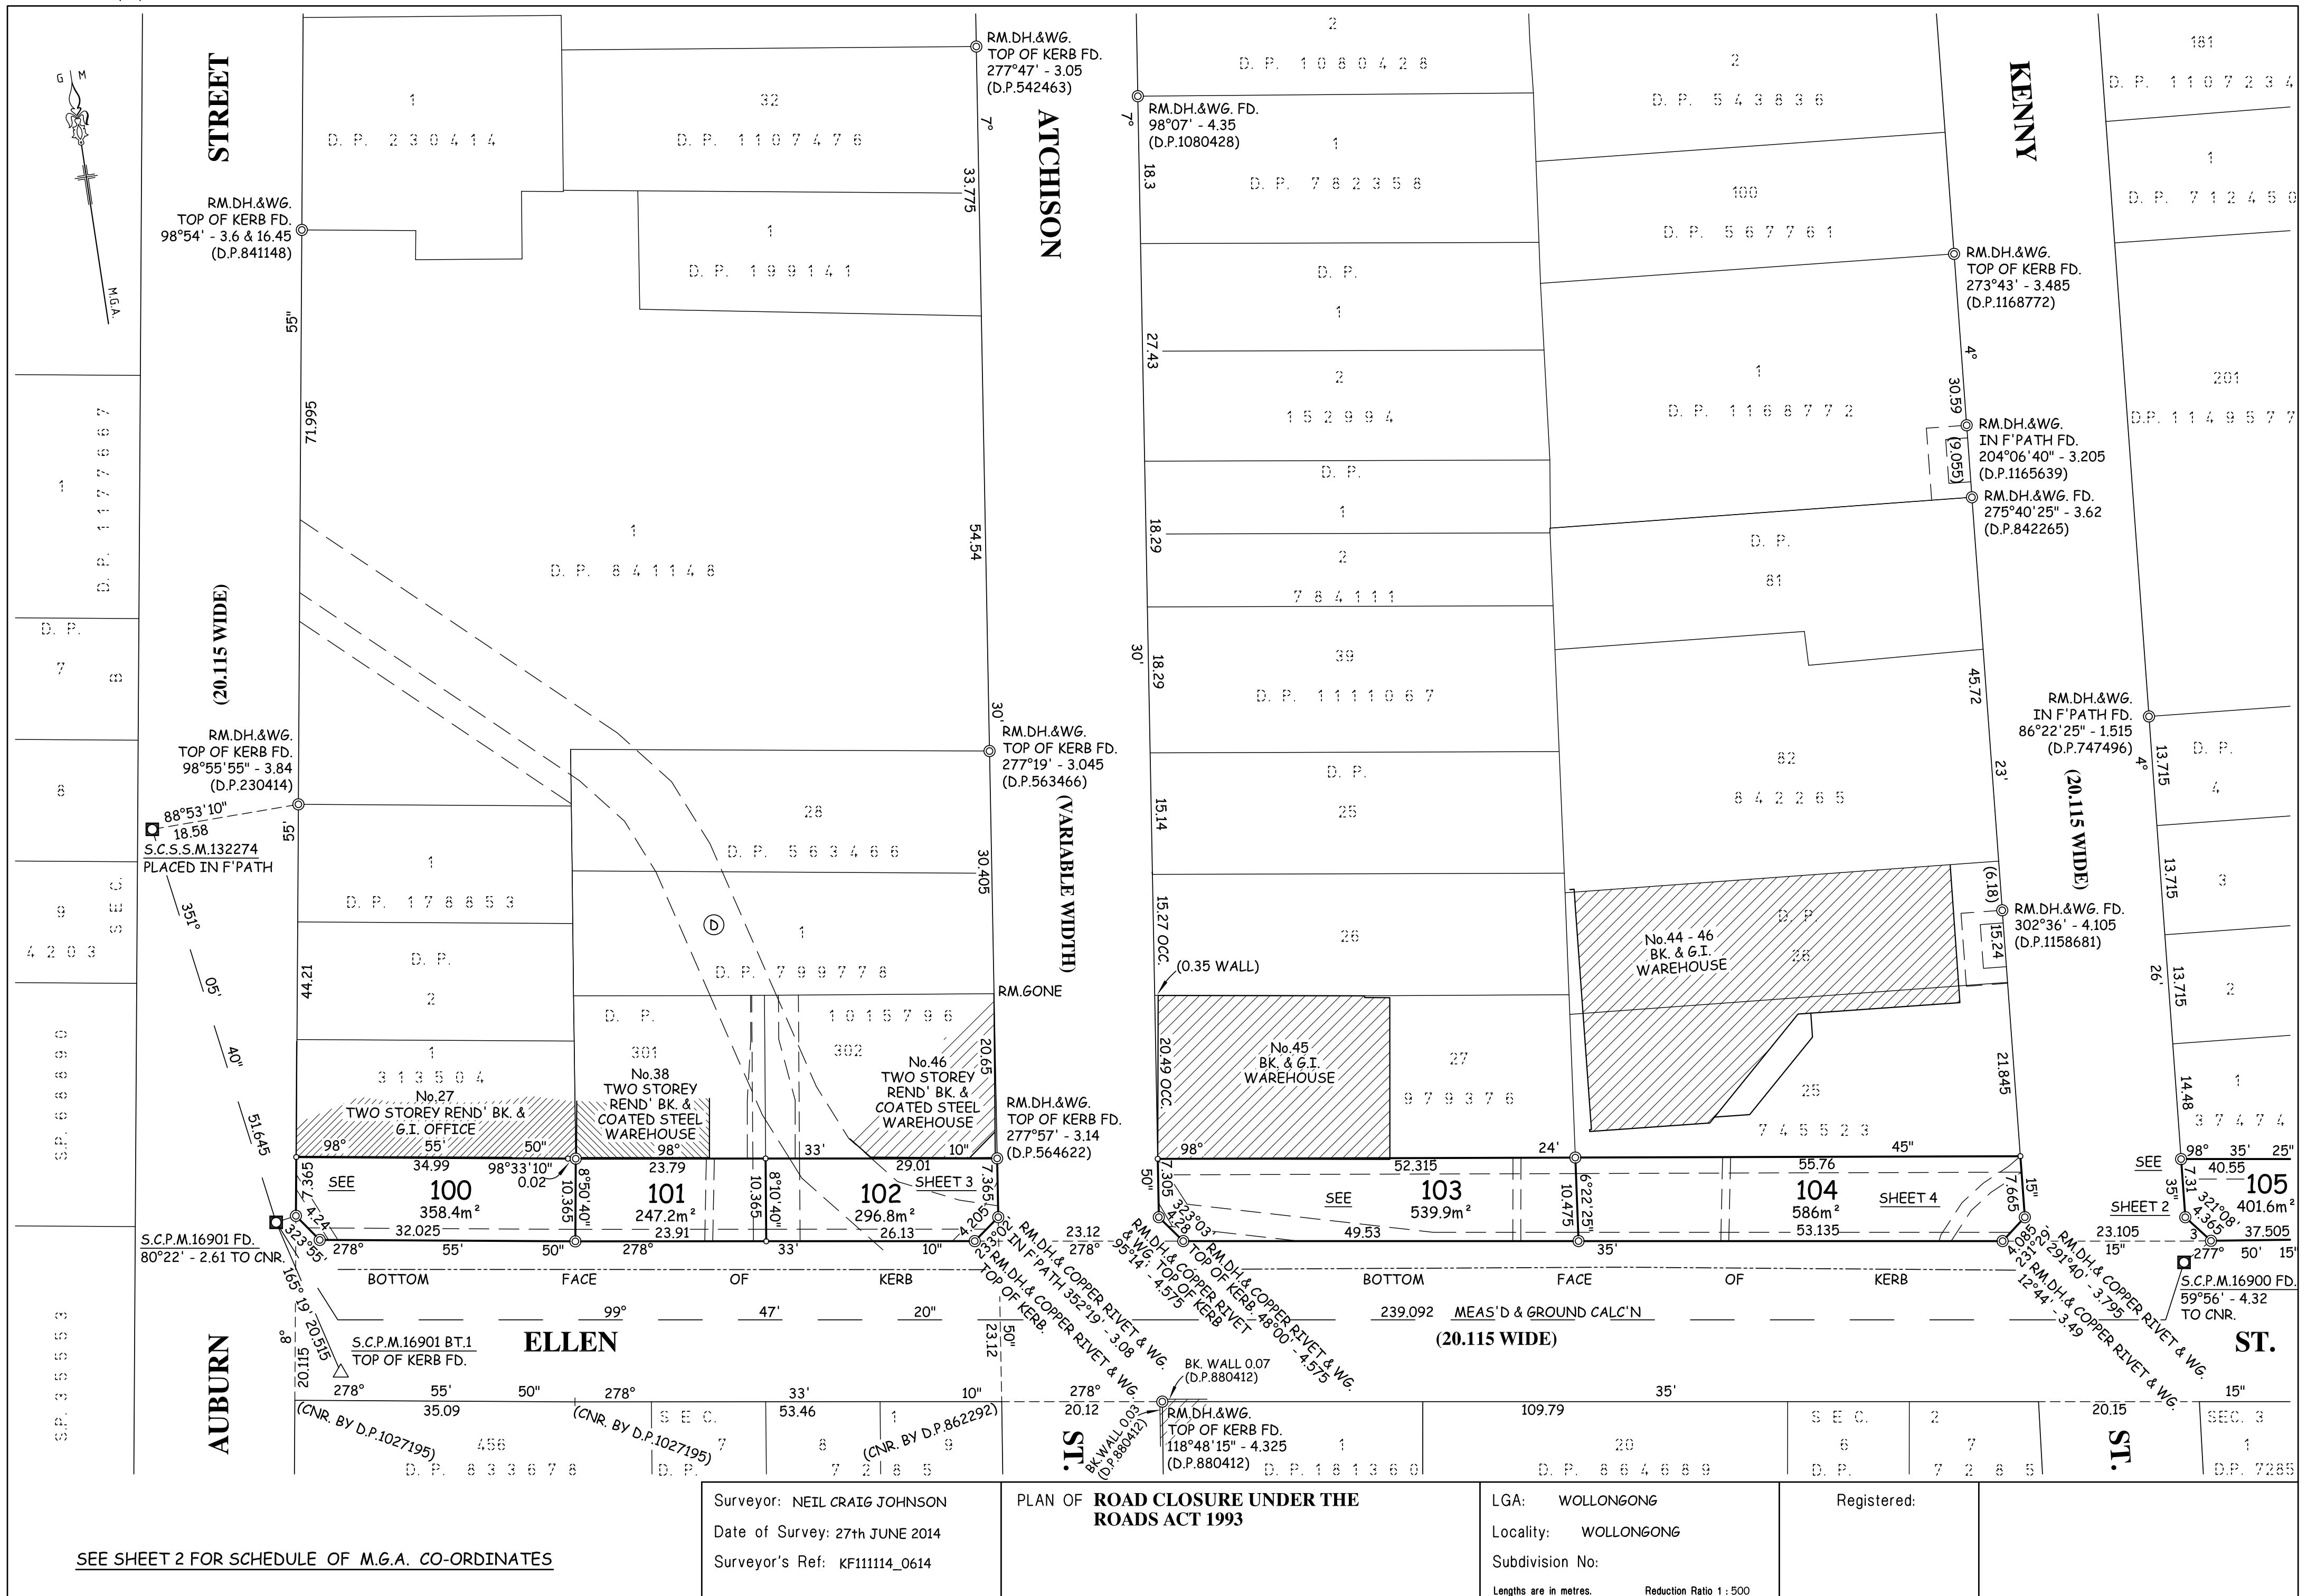

(T) EASEMENT FOR SERVICES 2.5 WIDE (COMMUNICATIONS)

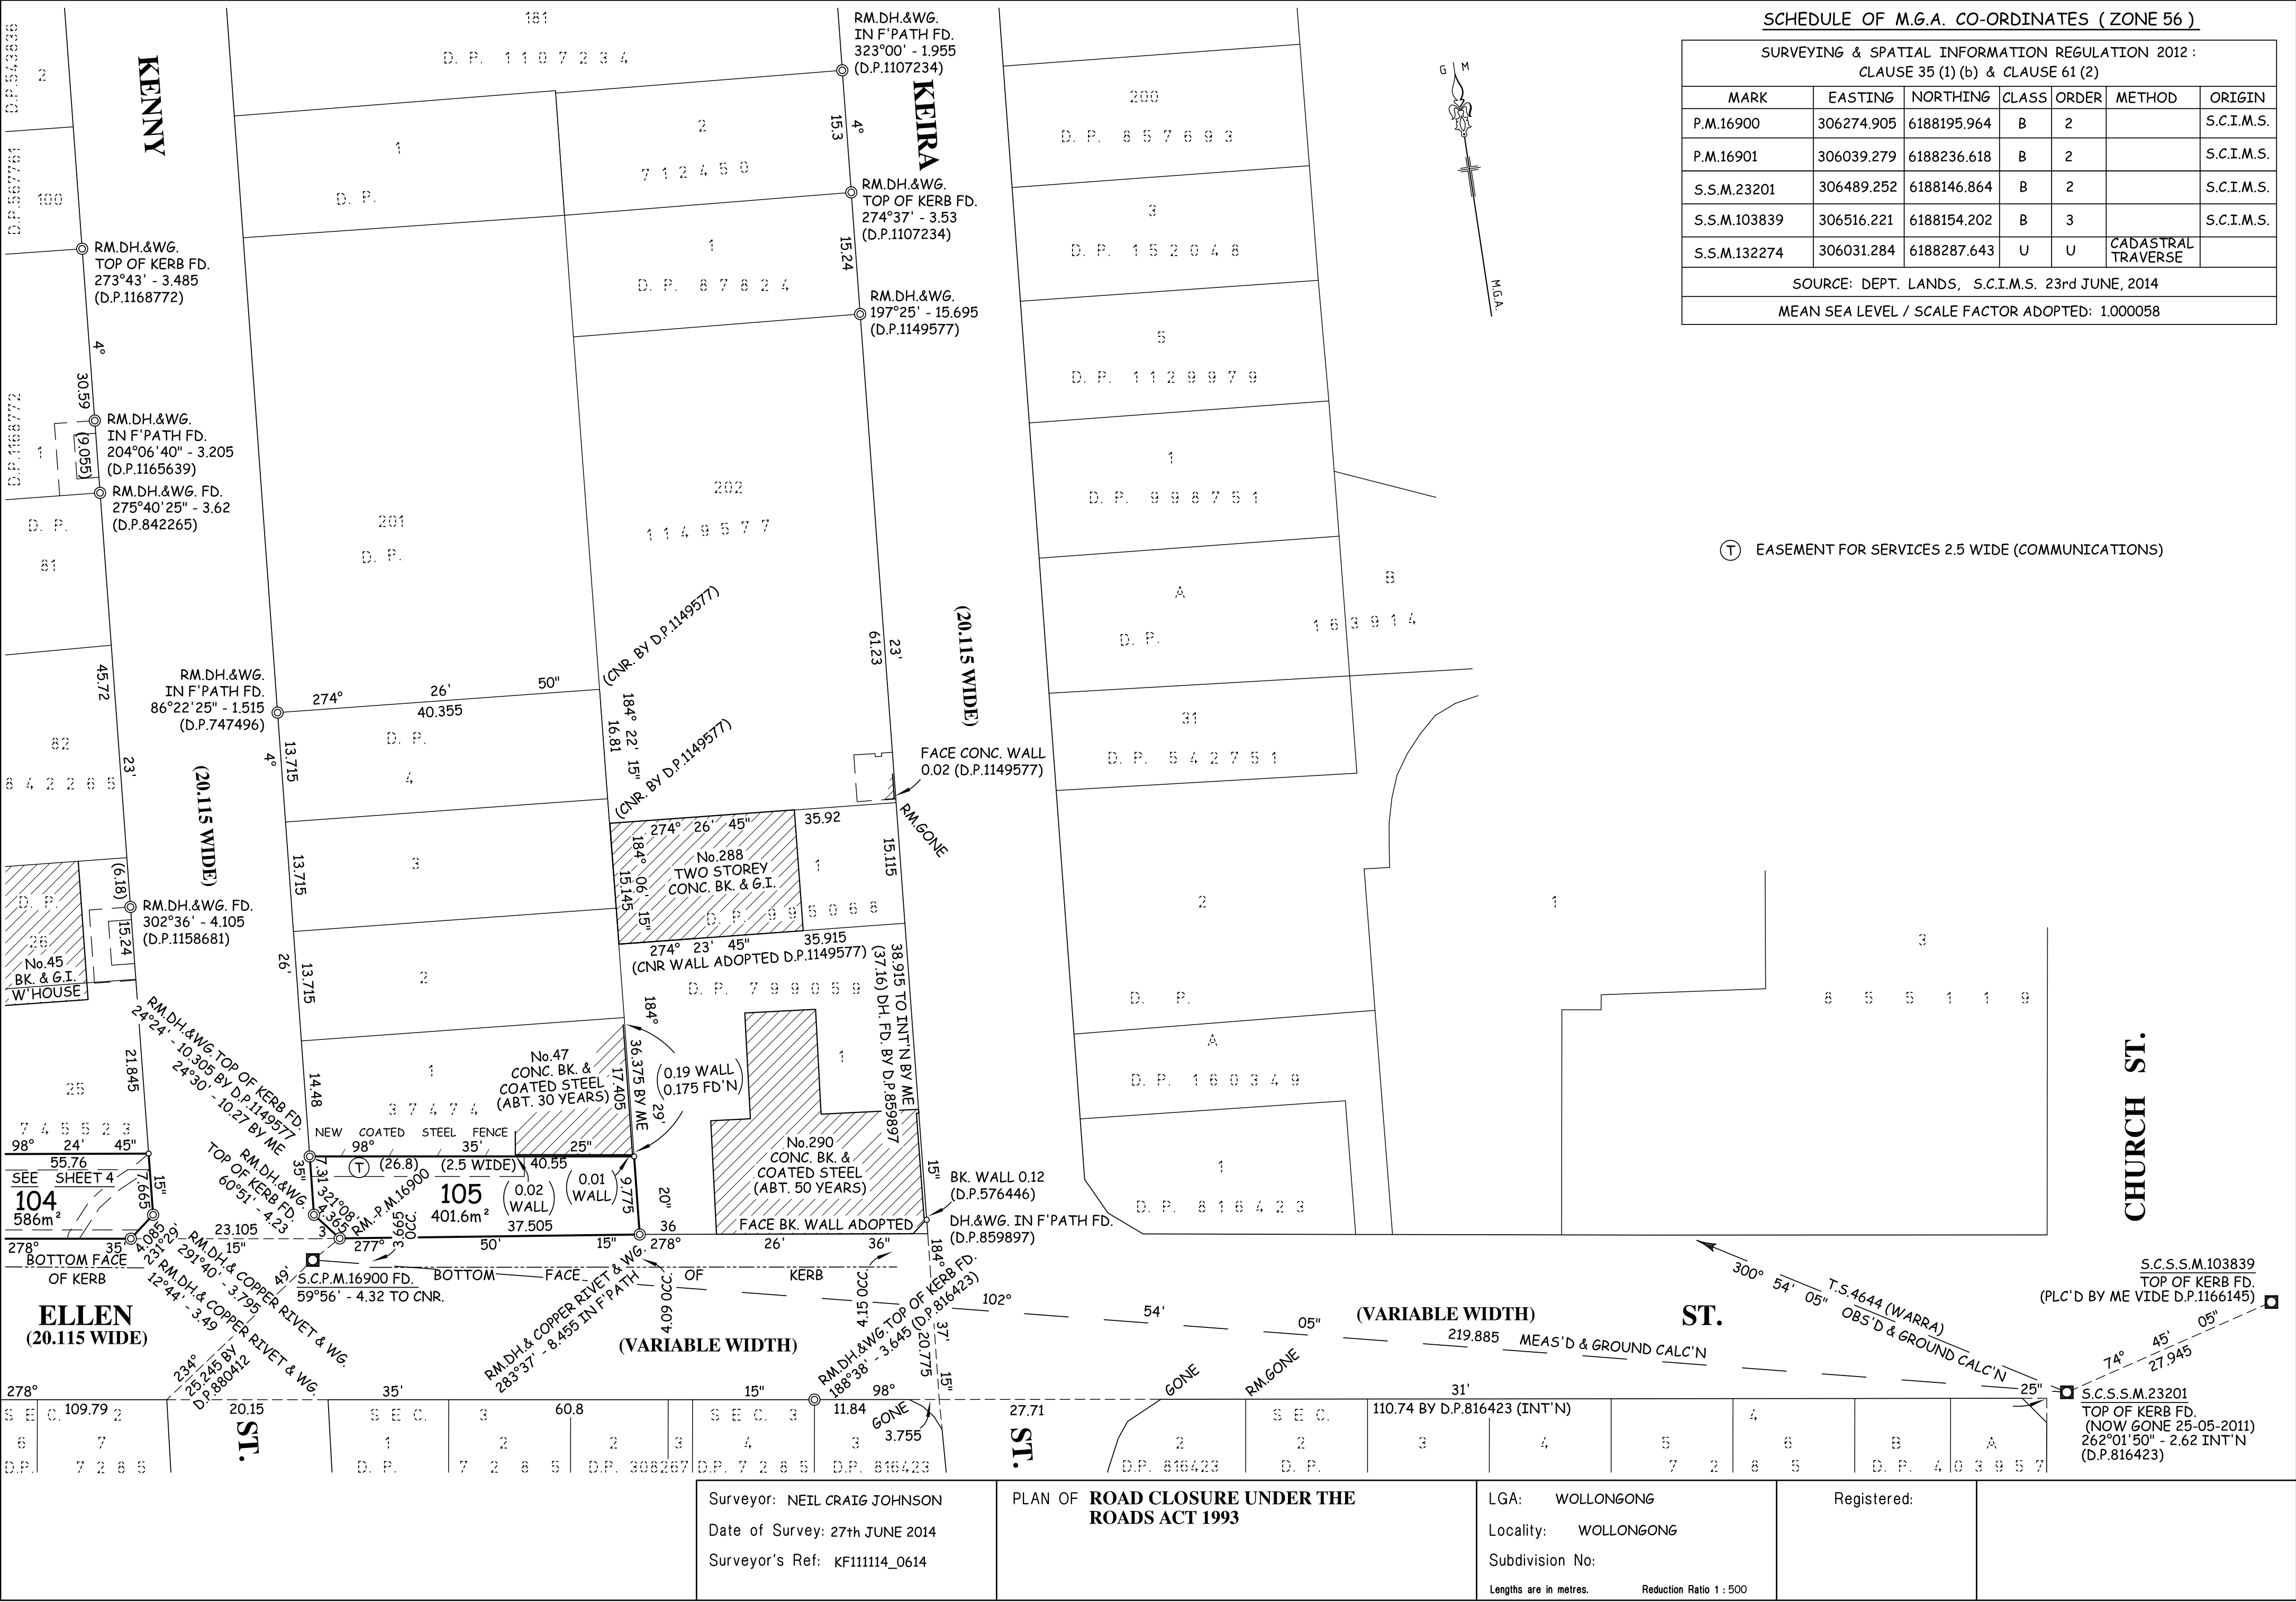

- A

RIGHT OF CARRIAGEWAY 4.25 WIDE (D.P.1015796)
- B

RIGHT OF CARRIAGEWAY 1.6 WIDE (D.P.1015796)
- C

RIGHT OF CARRIAGEWAY 6 WIDE, 3.5 WIDE & VARIABLE WIDTH (D.P.625244)
- D

DRAINAGE EASEMENT 7.62 WIDE & VARIABLE (D.P.216820)
- DE

(1) DRAINAGE EASEMENT 7.62 WIDE & VARIABLE
- S


(2) EASEMENT FOR SERVICES 1 WIDE (WATER)
- G

(3) EASEMENT FOR GAS MAIN 1.1 WIDE, 1.5 WIDE & 3.5 WIDE
- R1


(5) RIGHT OF CARRIAGEWAY 4.25 WIDE
- R2

(6) RIGHT OF CARRIAGEWAY 1.6 WIDE
- T

(7) EASEMENT FOR SERVICES 1 WIDE, 2 WIDE & VARIABLE (COMMUNICATIONS)

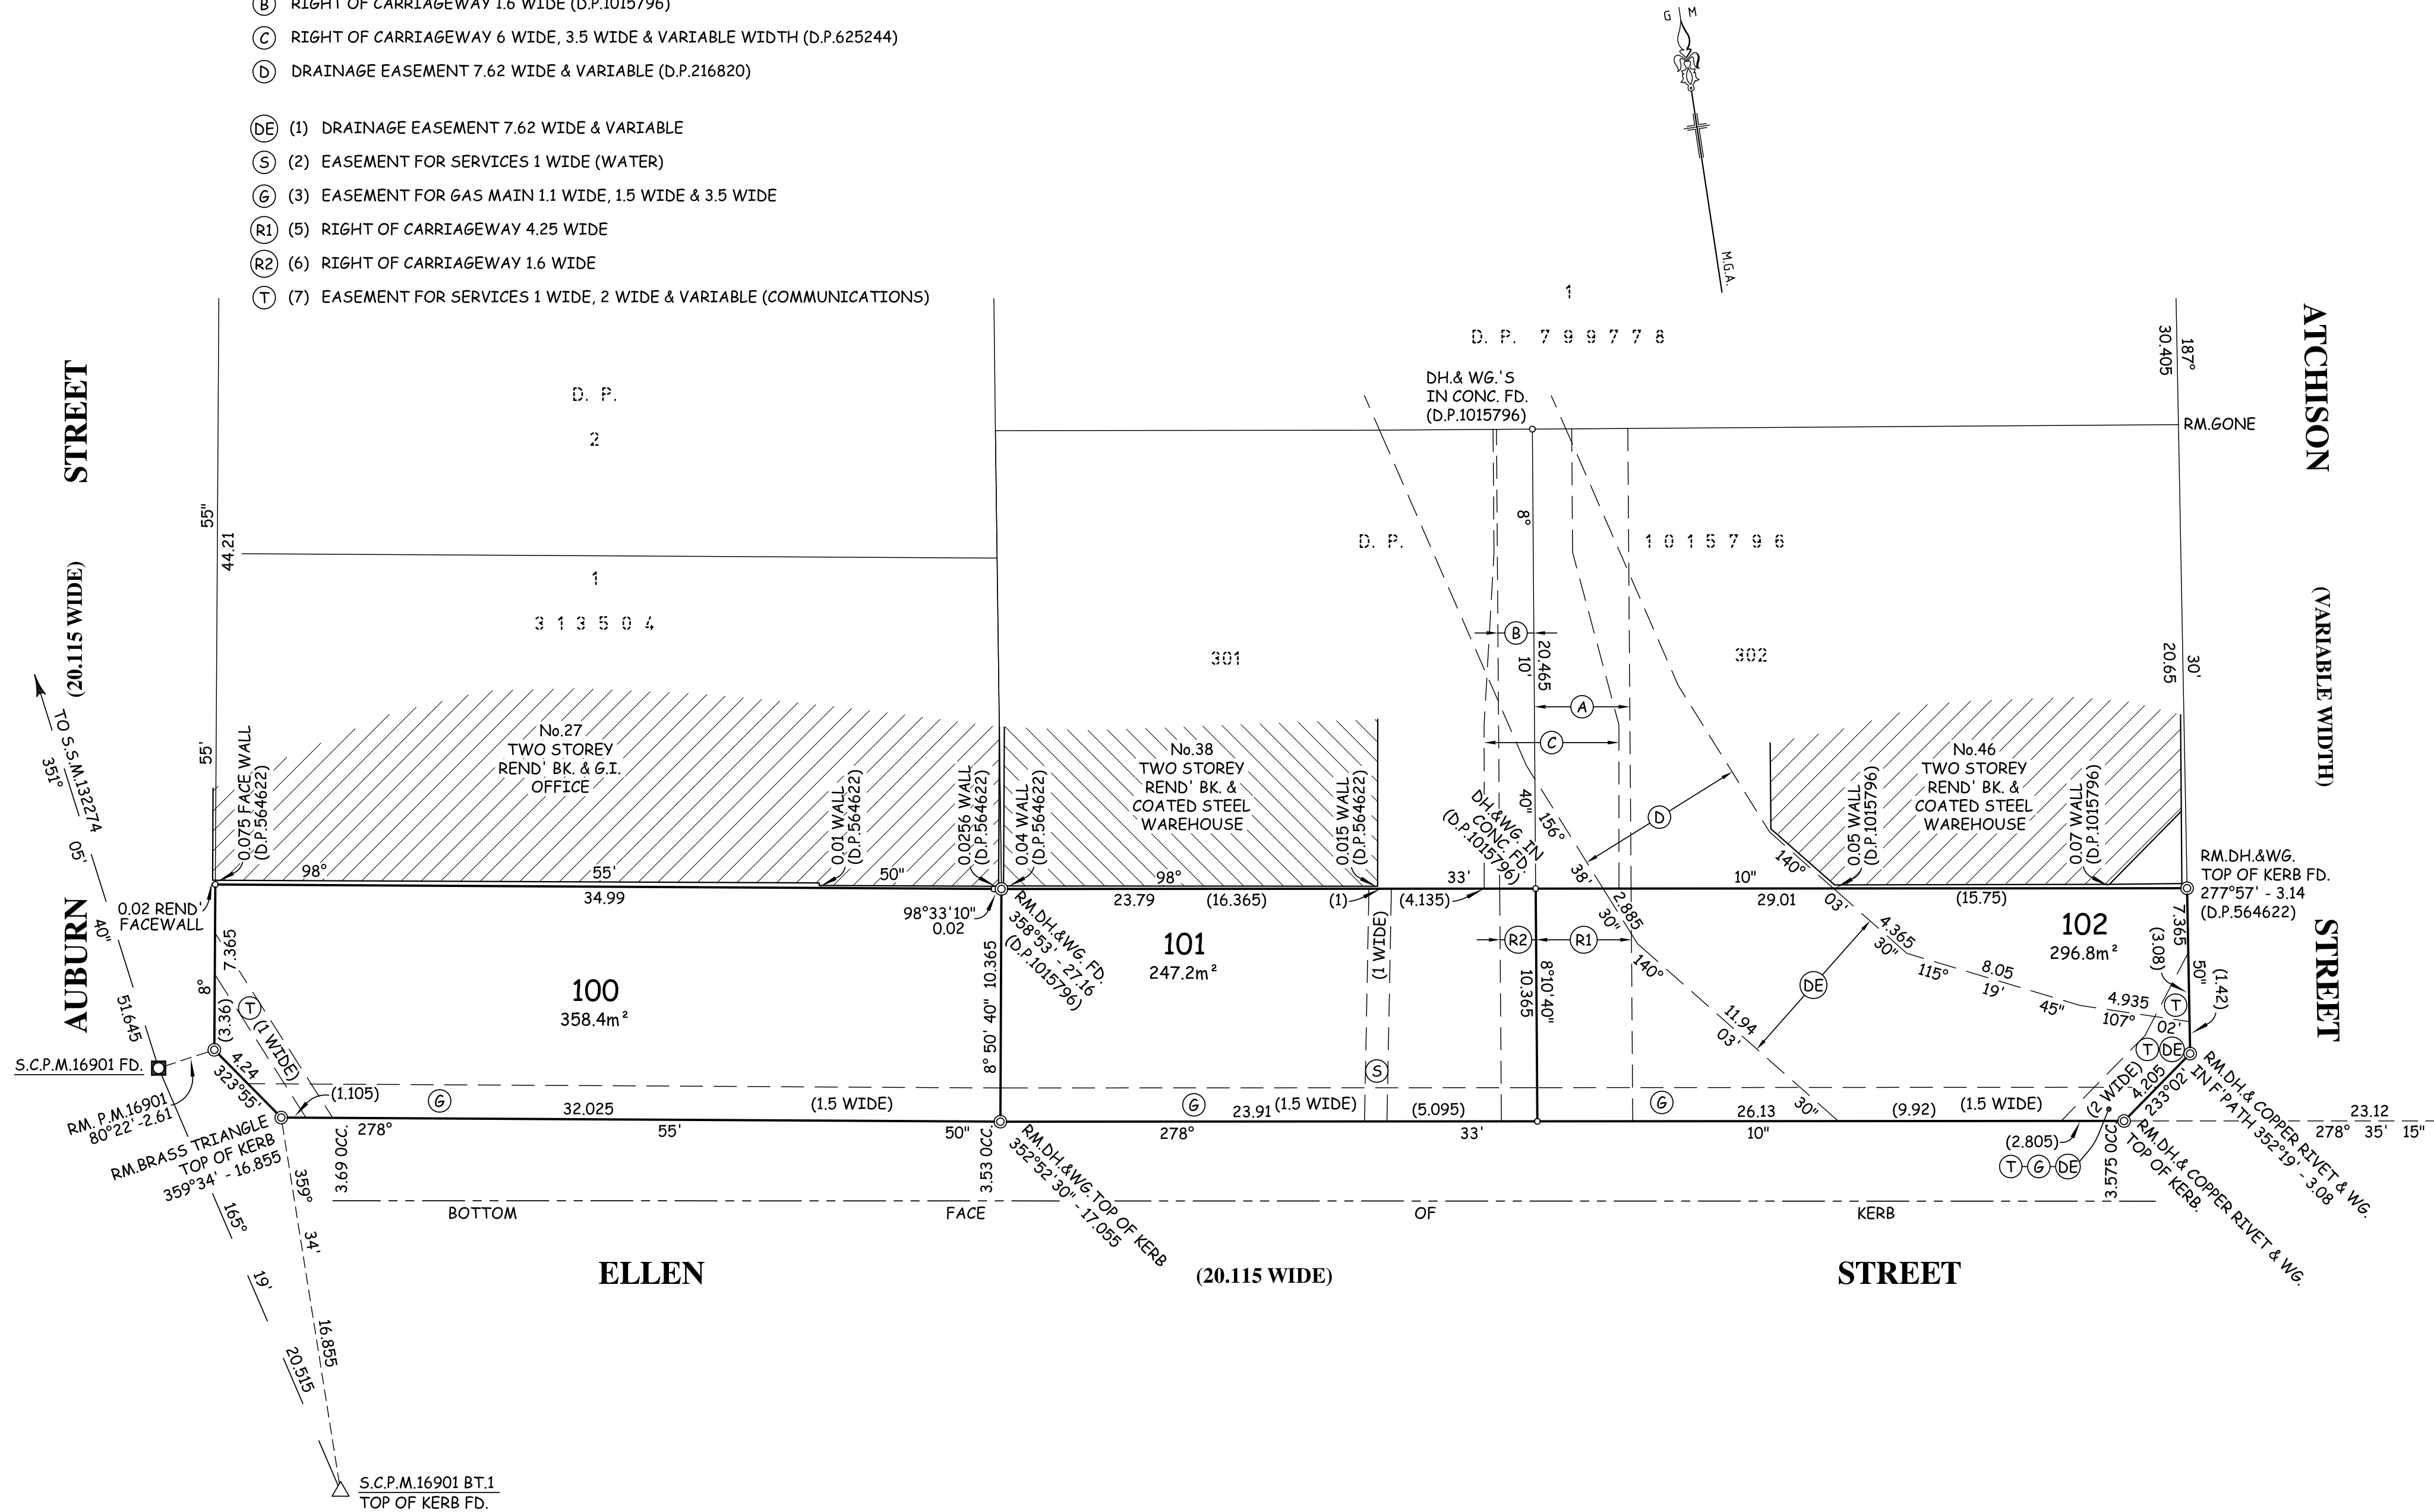

Surveyor: NEIL CRAIG JOHNSON Date of Survey: 27th JUNE 2014 Surveyor's Ref: KF111114_0614	PLAN OF ROAD CLOSURE UNDER THE ROADS ACT 1993	LGA: WOLLONGONG Locality: WOLLONGONG Subdivision No: Lengths are in metres.	Registered:	
---	--	--	-------------	--

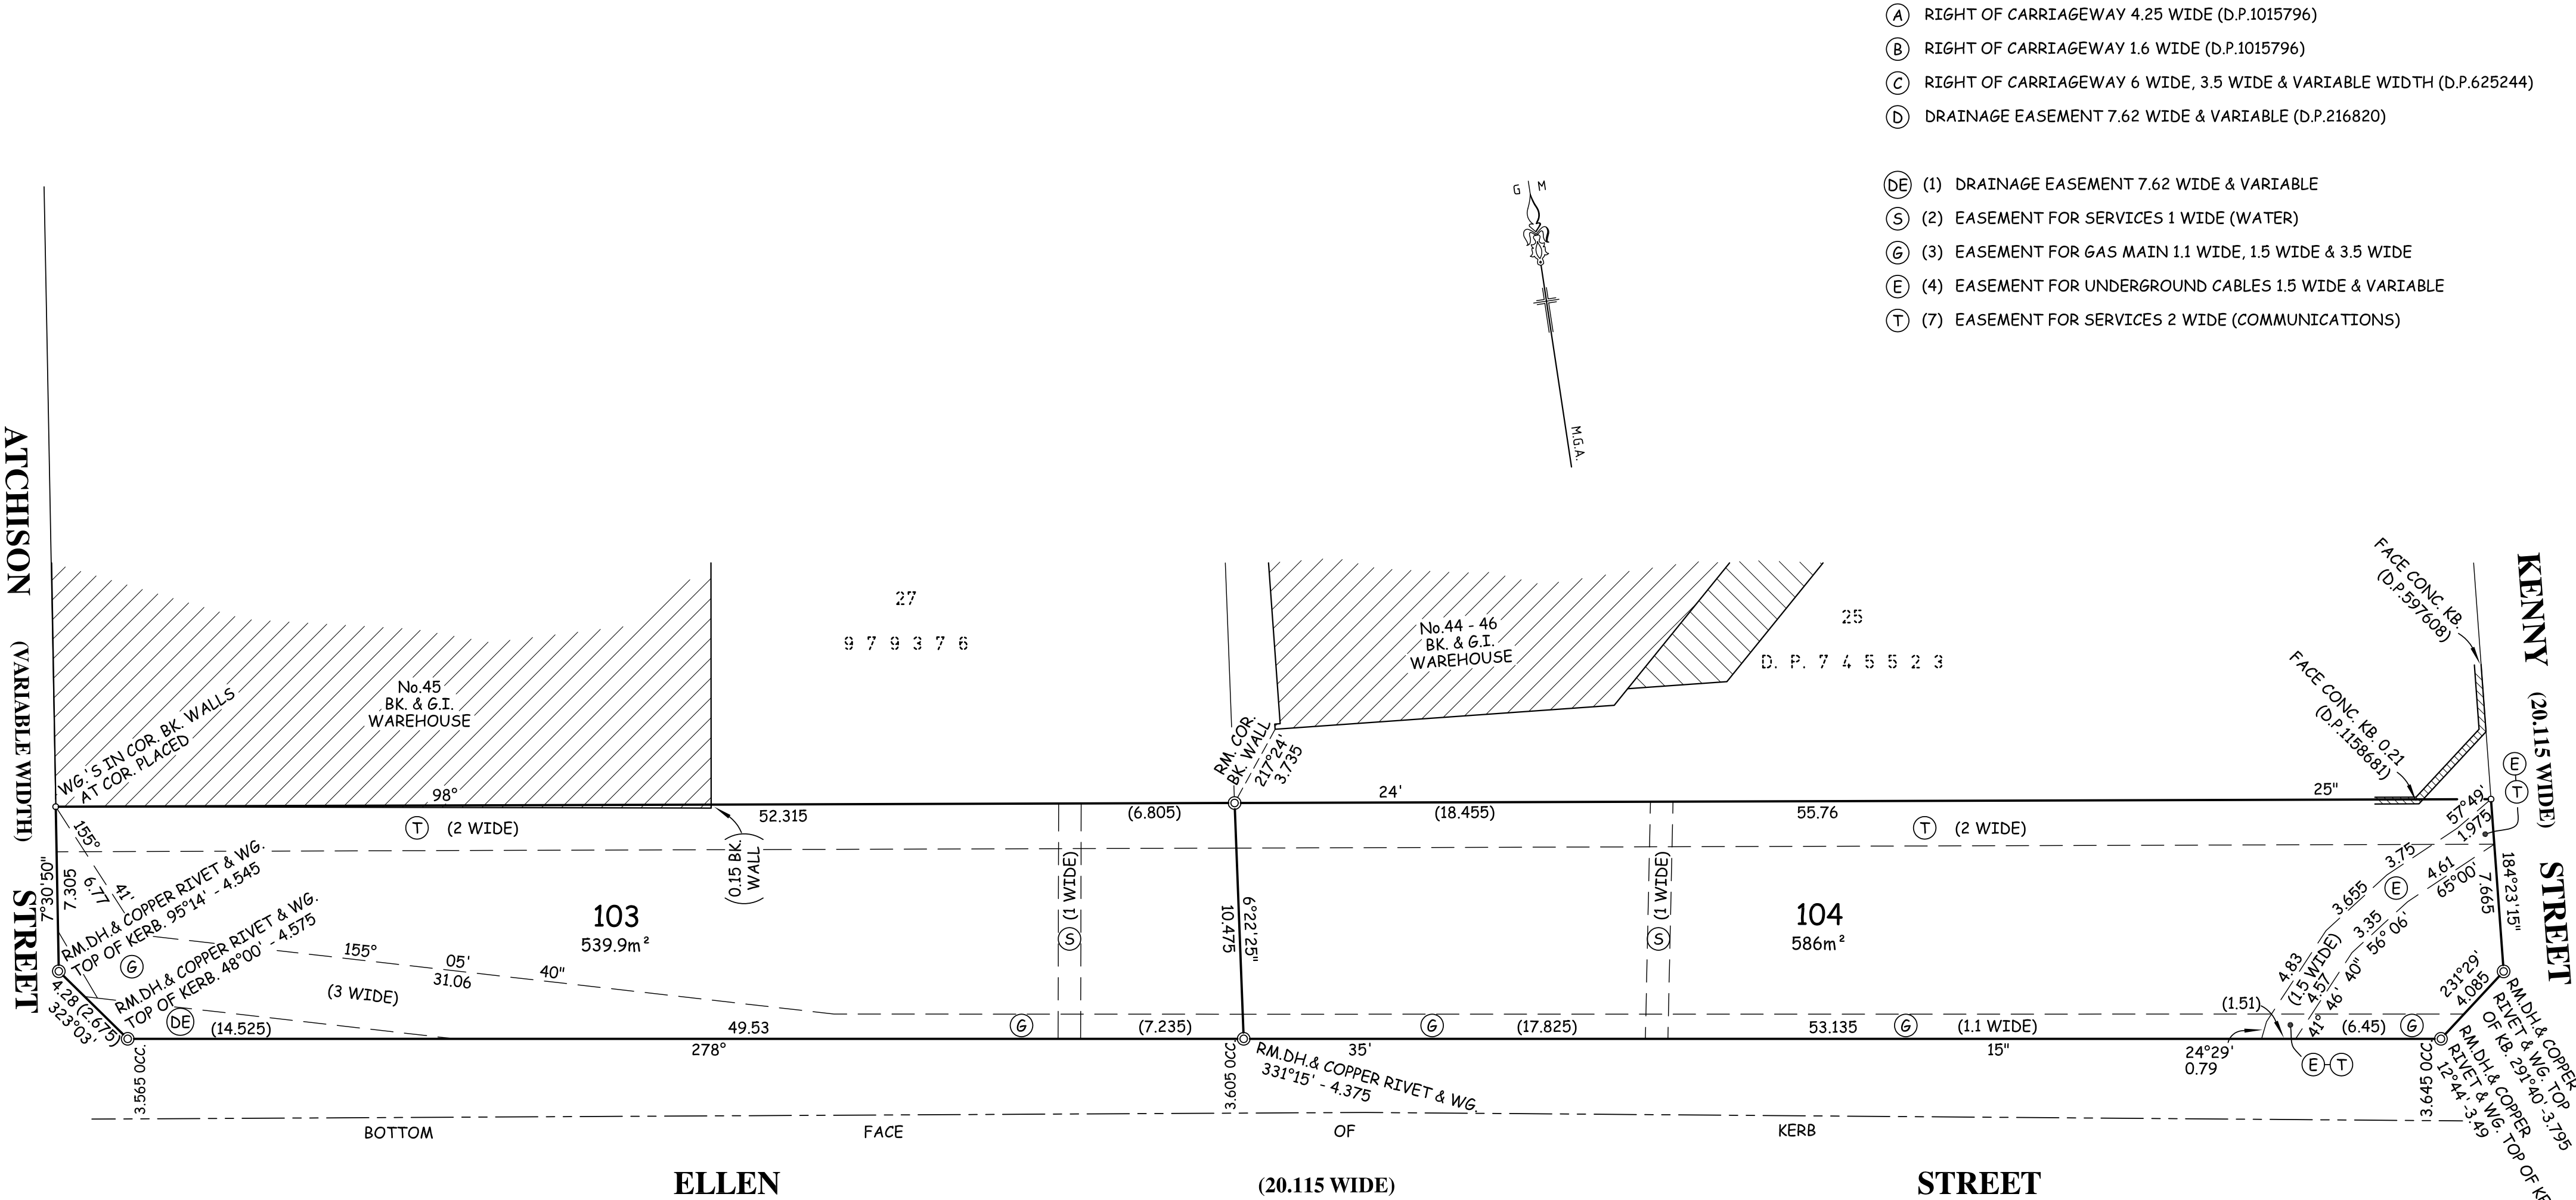

Surveyor: NEIL CRAIG JOHNSON Date of Survey: 27th JUNE 2014 Surveyor's Ref: KF111114_0614	PLAN OF ROAD CLOSURE UNDER THE ROADS ACT 1993	LGA: WOLLONGONG Locality: WOLLONGONG Subdivision No: Lengths are in metres.	Registered:	
---	---	--	-------------	--