
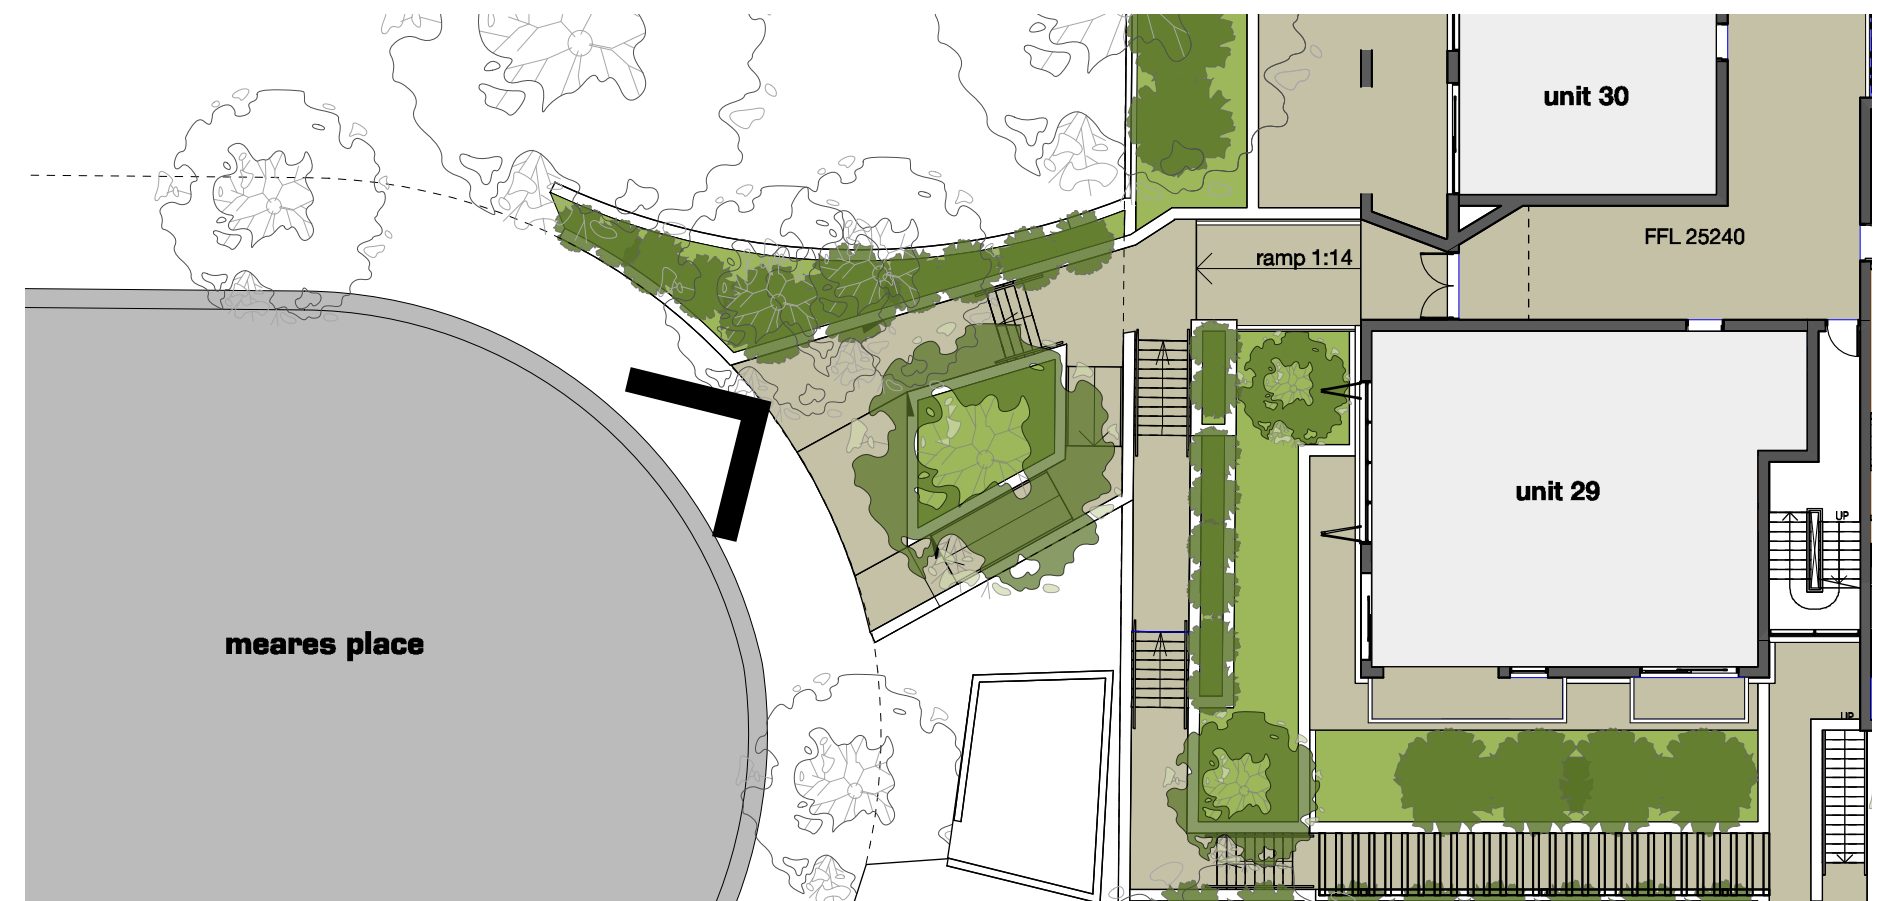
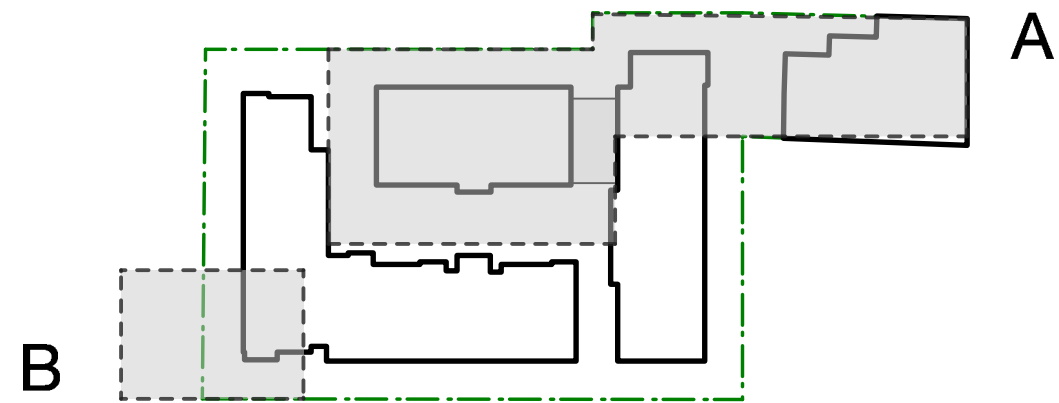


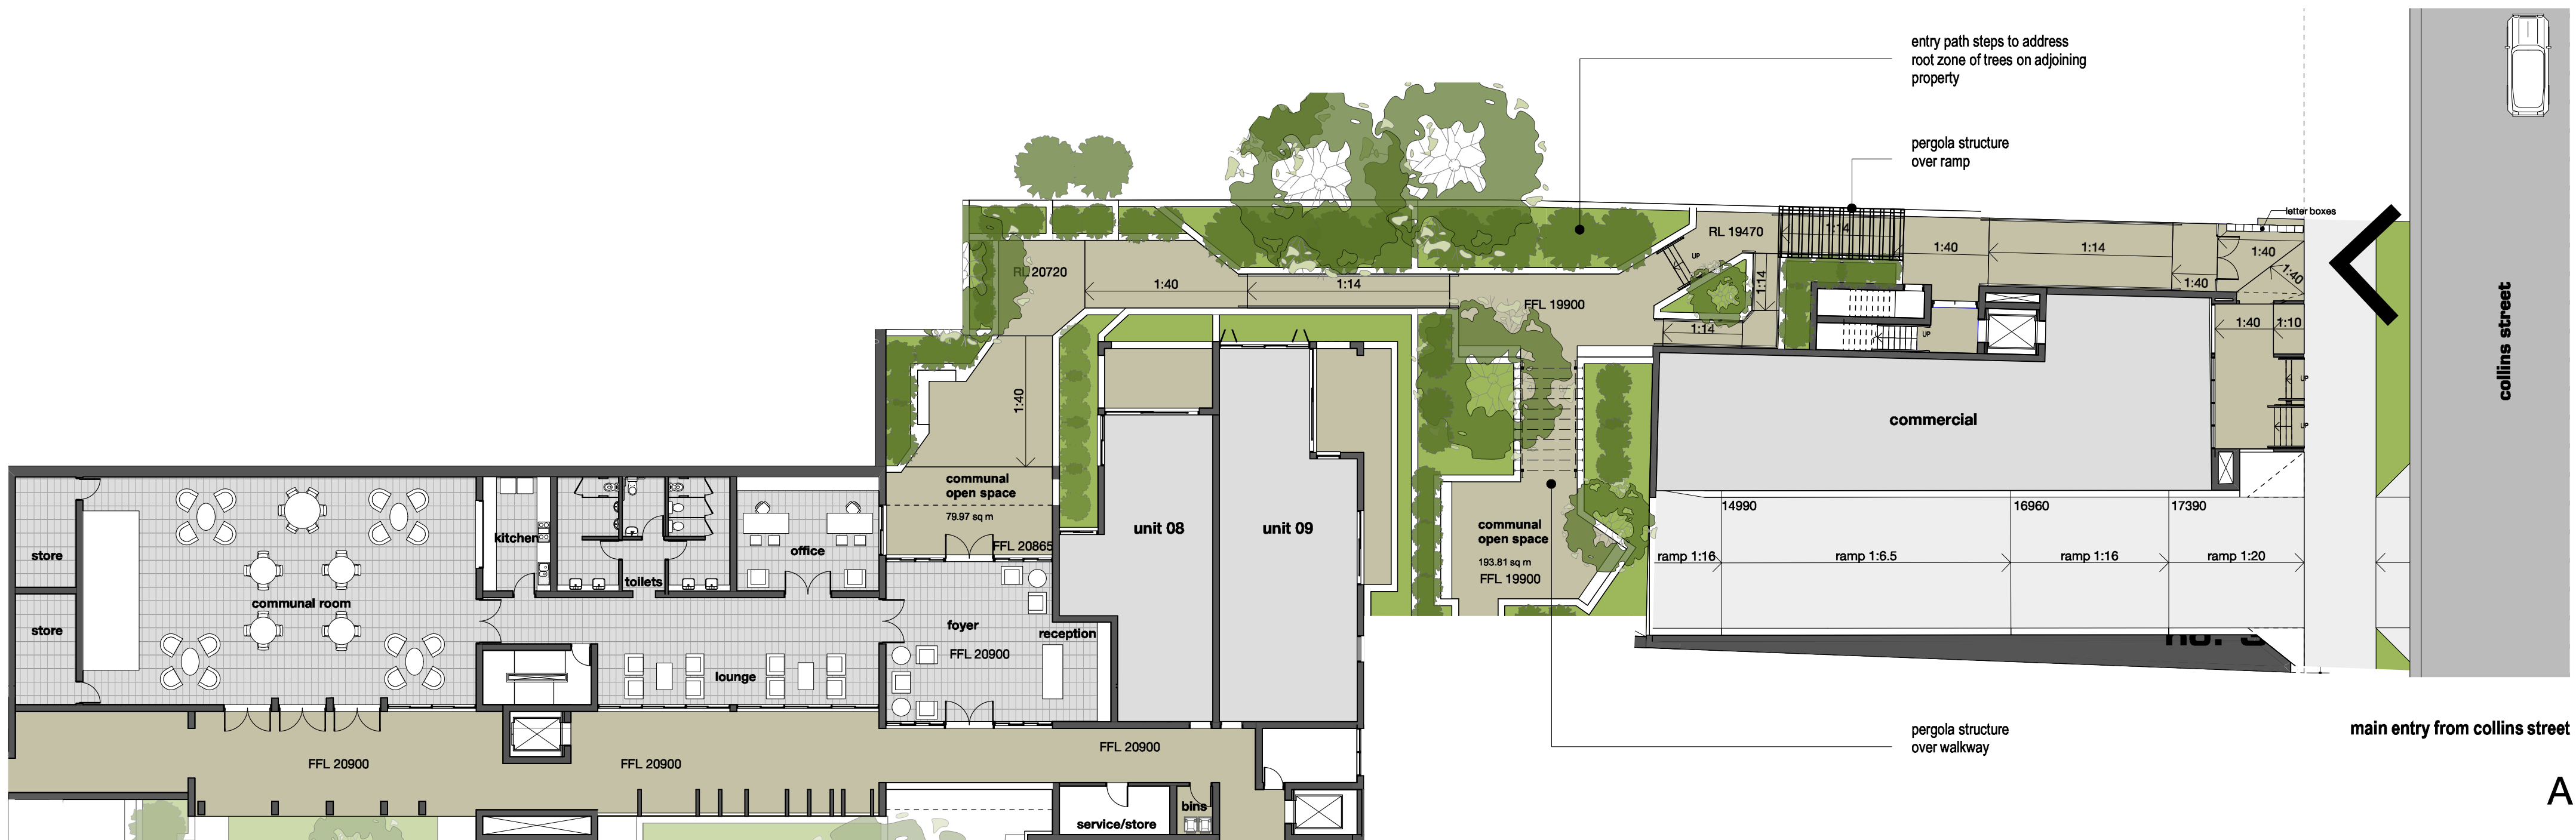

design analysis 5 - entries

proposed development

23 Meares Place & 33 Collins Street, KIAMA

kennedy associates architects level 3 / 1 booth street annandale 2038 p + 61 2 9557 6466 f + 61 2 9557 6477 nominated architect - steve kennedy - registration no. 5828




in collaboration with



1821 - DA 10 C

C 18/07/18 for S34 meeting

1821 - working FRONT + BACK END.vwx

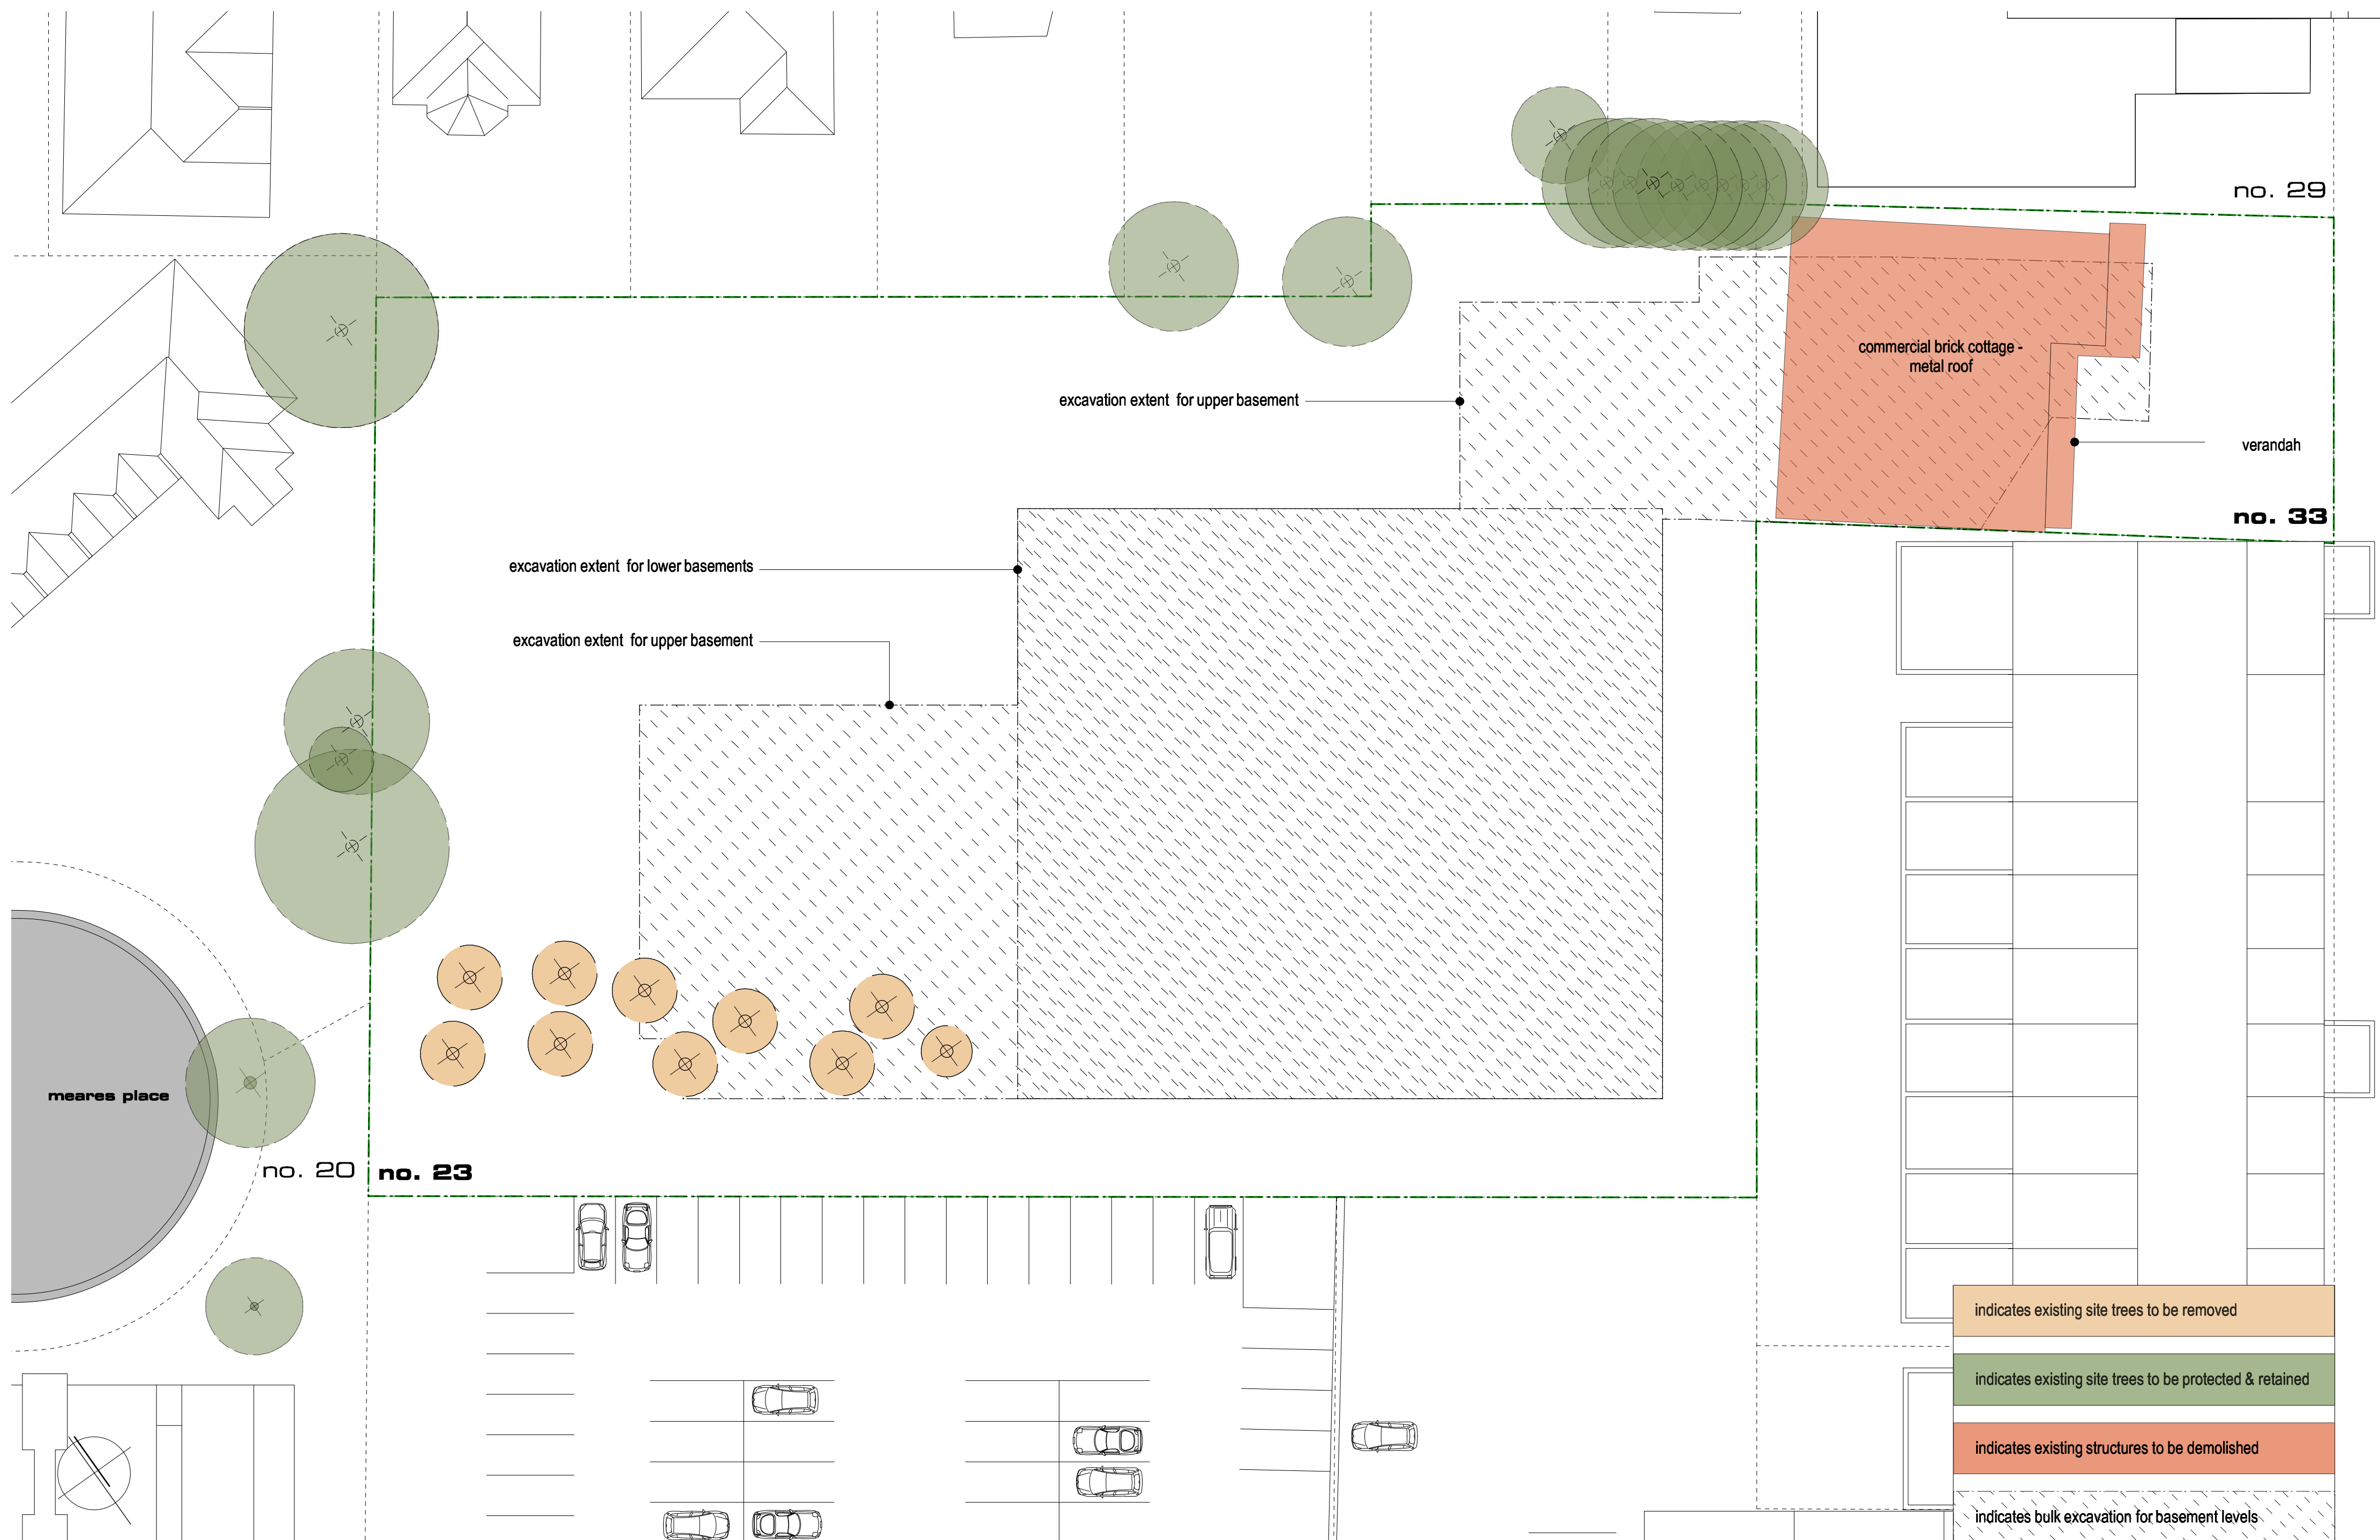

demolition & early site works plan

proposed development

23 Meares Place & 33 Collins Street, KIAMA

kennedy associates architects level 3 / 1 booth street annandale 2038 p + 61 2 9557 6466 f + 61 2 9557 6477 nominated architect - steve kennedy - registration no. 5828




in collaboration with



1821 - DA 11 C

C 18/07/18 for S34 meeting

1821 - working FRONT + BACK END.vwx

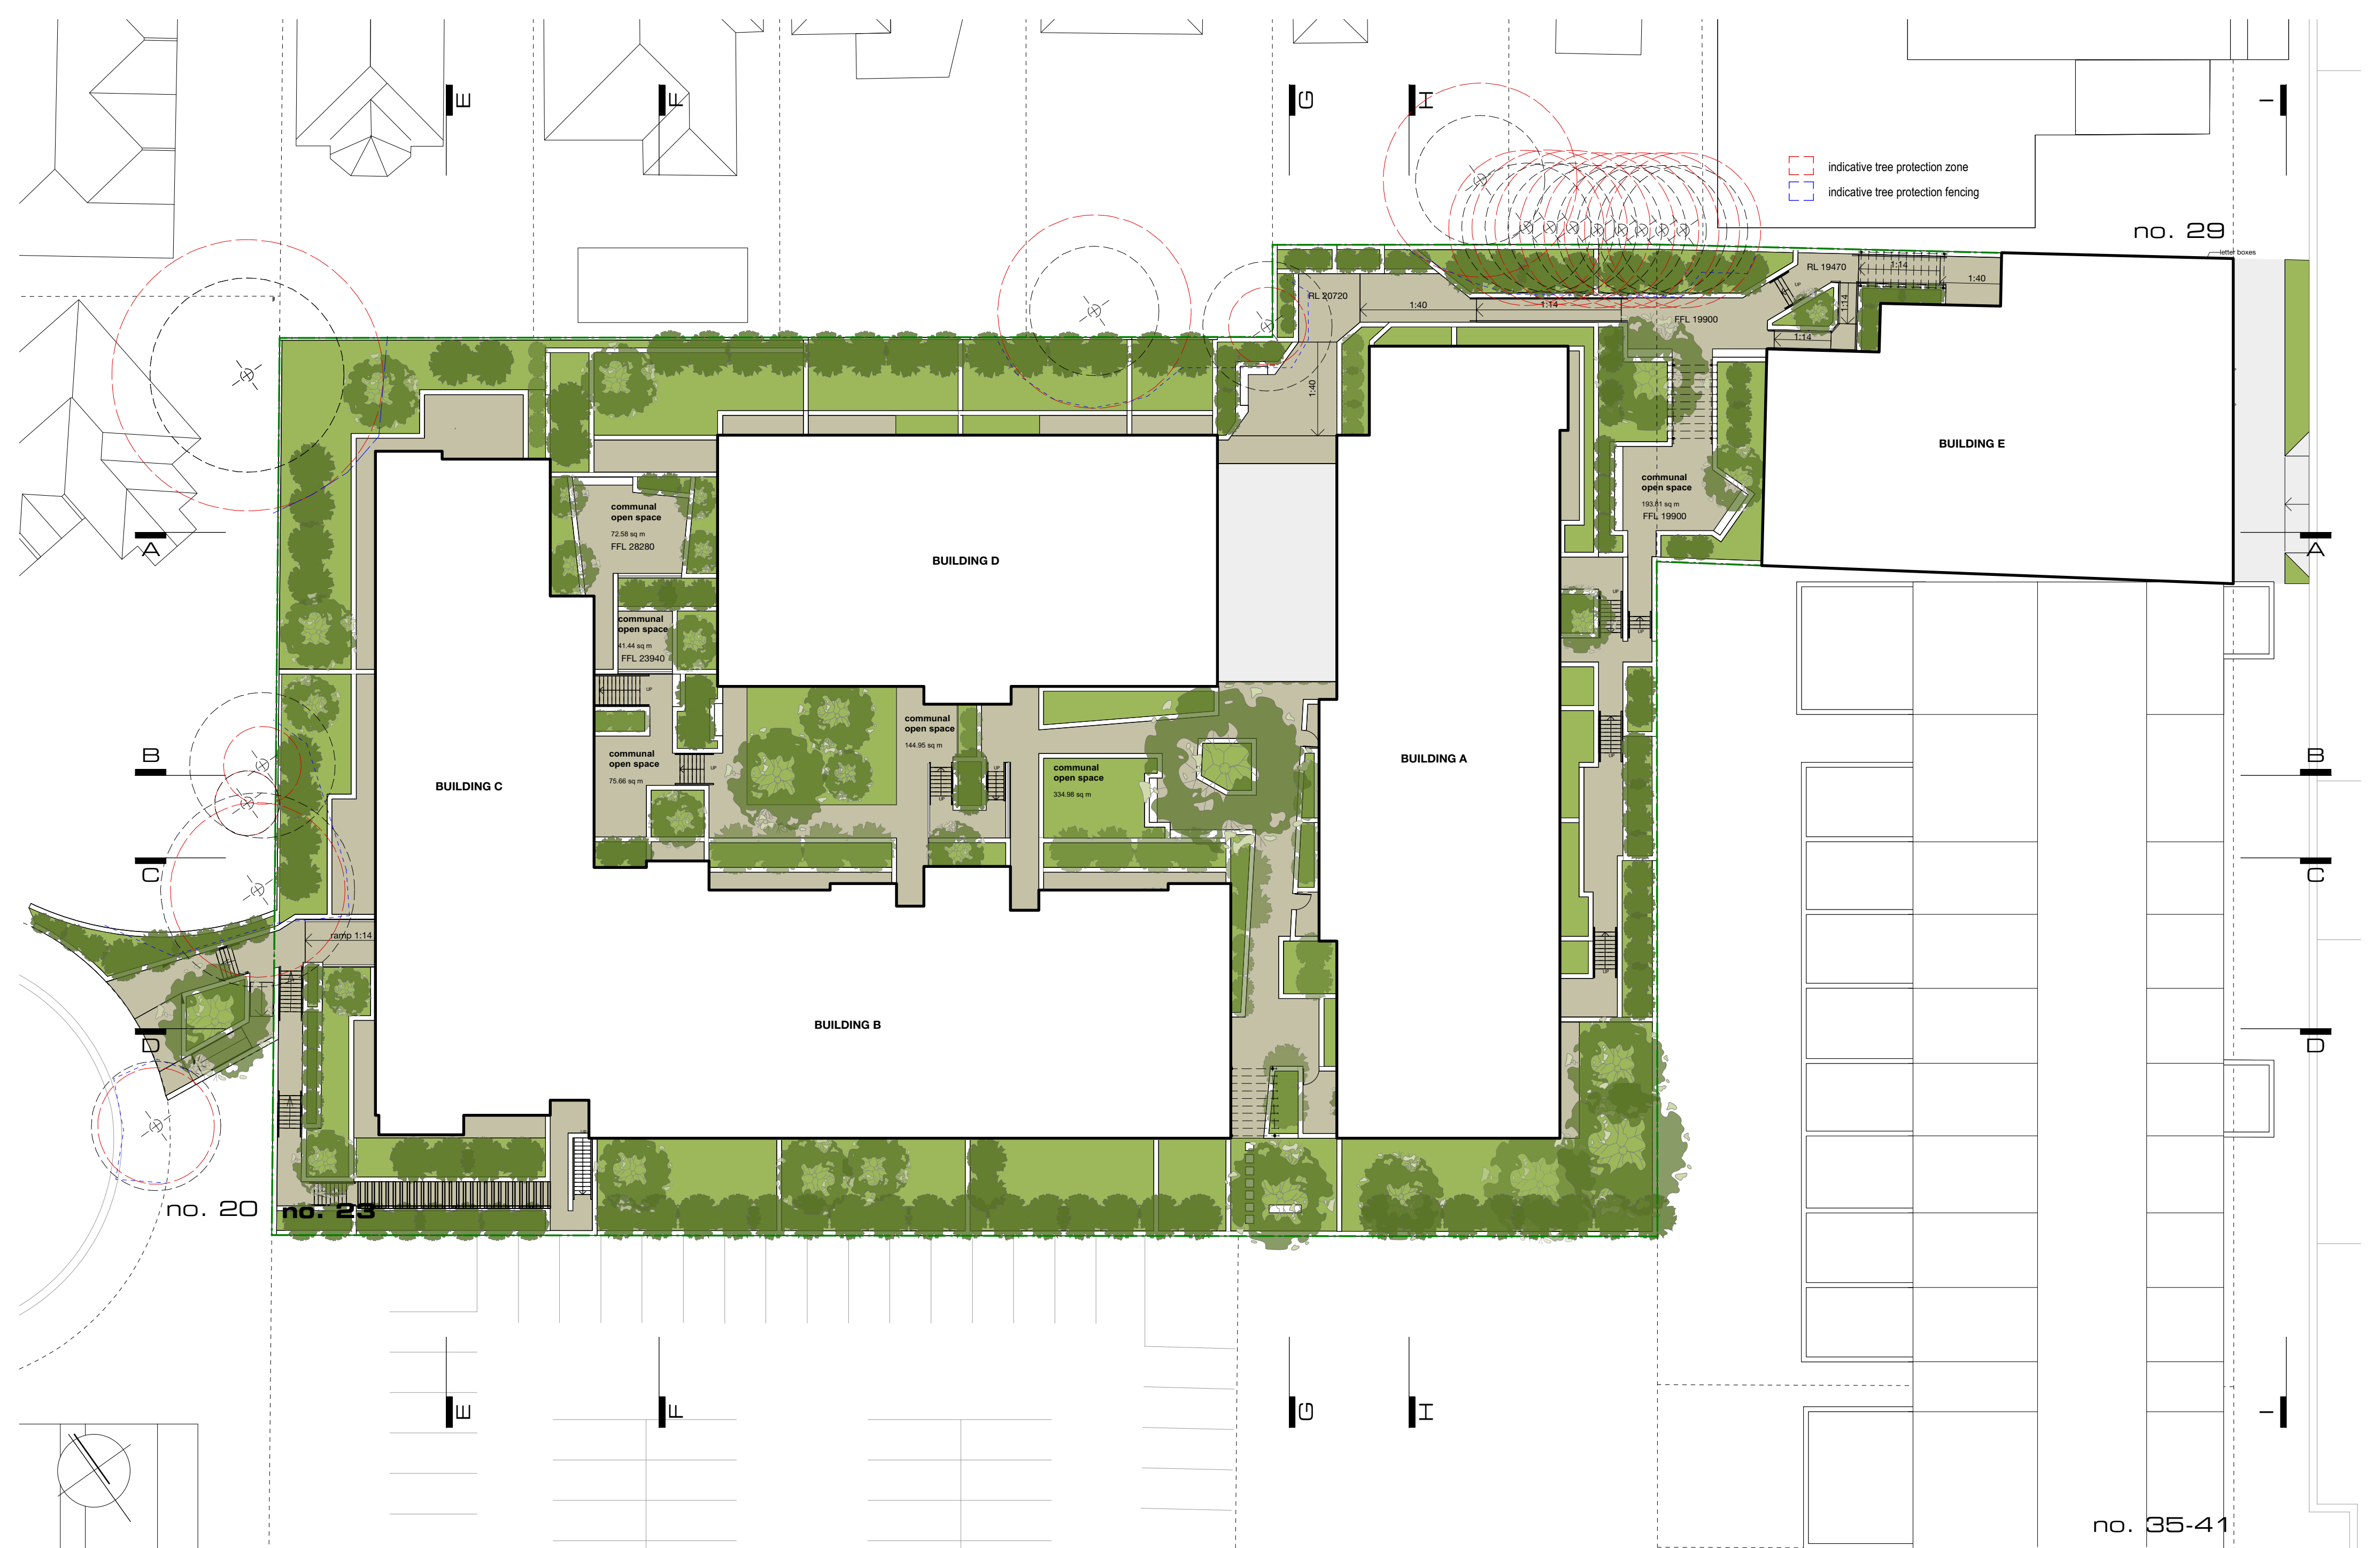

proposed site plan
proposed development

23 Meares Place & 33 Collins Street, KIAMA

kennedy associates architects level 3 / 1 booth street annandale 2038 p + 61 2 9557 6466 f + 61 2 9557 6477 nominated architect - steve kennedy - registration no. 5828

KENNEDY ASSOCIATES in collaboration with

DTB

1821 - DA 12 C

C 18/07/18 for S34 meeting




proposed external works plan
proposed development

23 Meares Place & 33 Collins Street, KIAMA

kennedy associates architects level 3 / 1 booth street annandale 2038 p + 61 2 9557 6466 f + 61 2 9557 6477 nominated architect - steve kennedy - registration no. 5828



1821 - DA 13 C
C 18/07/18 for S34 meeting

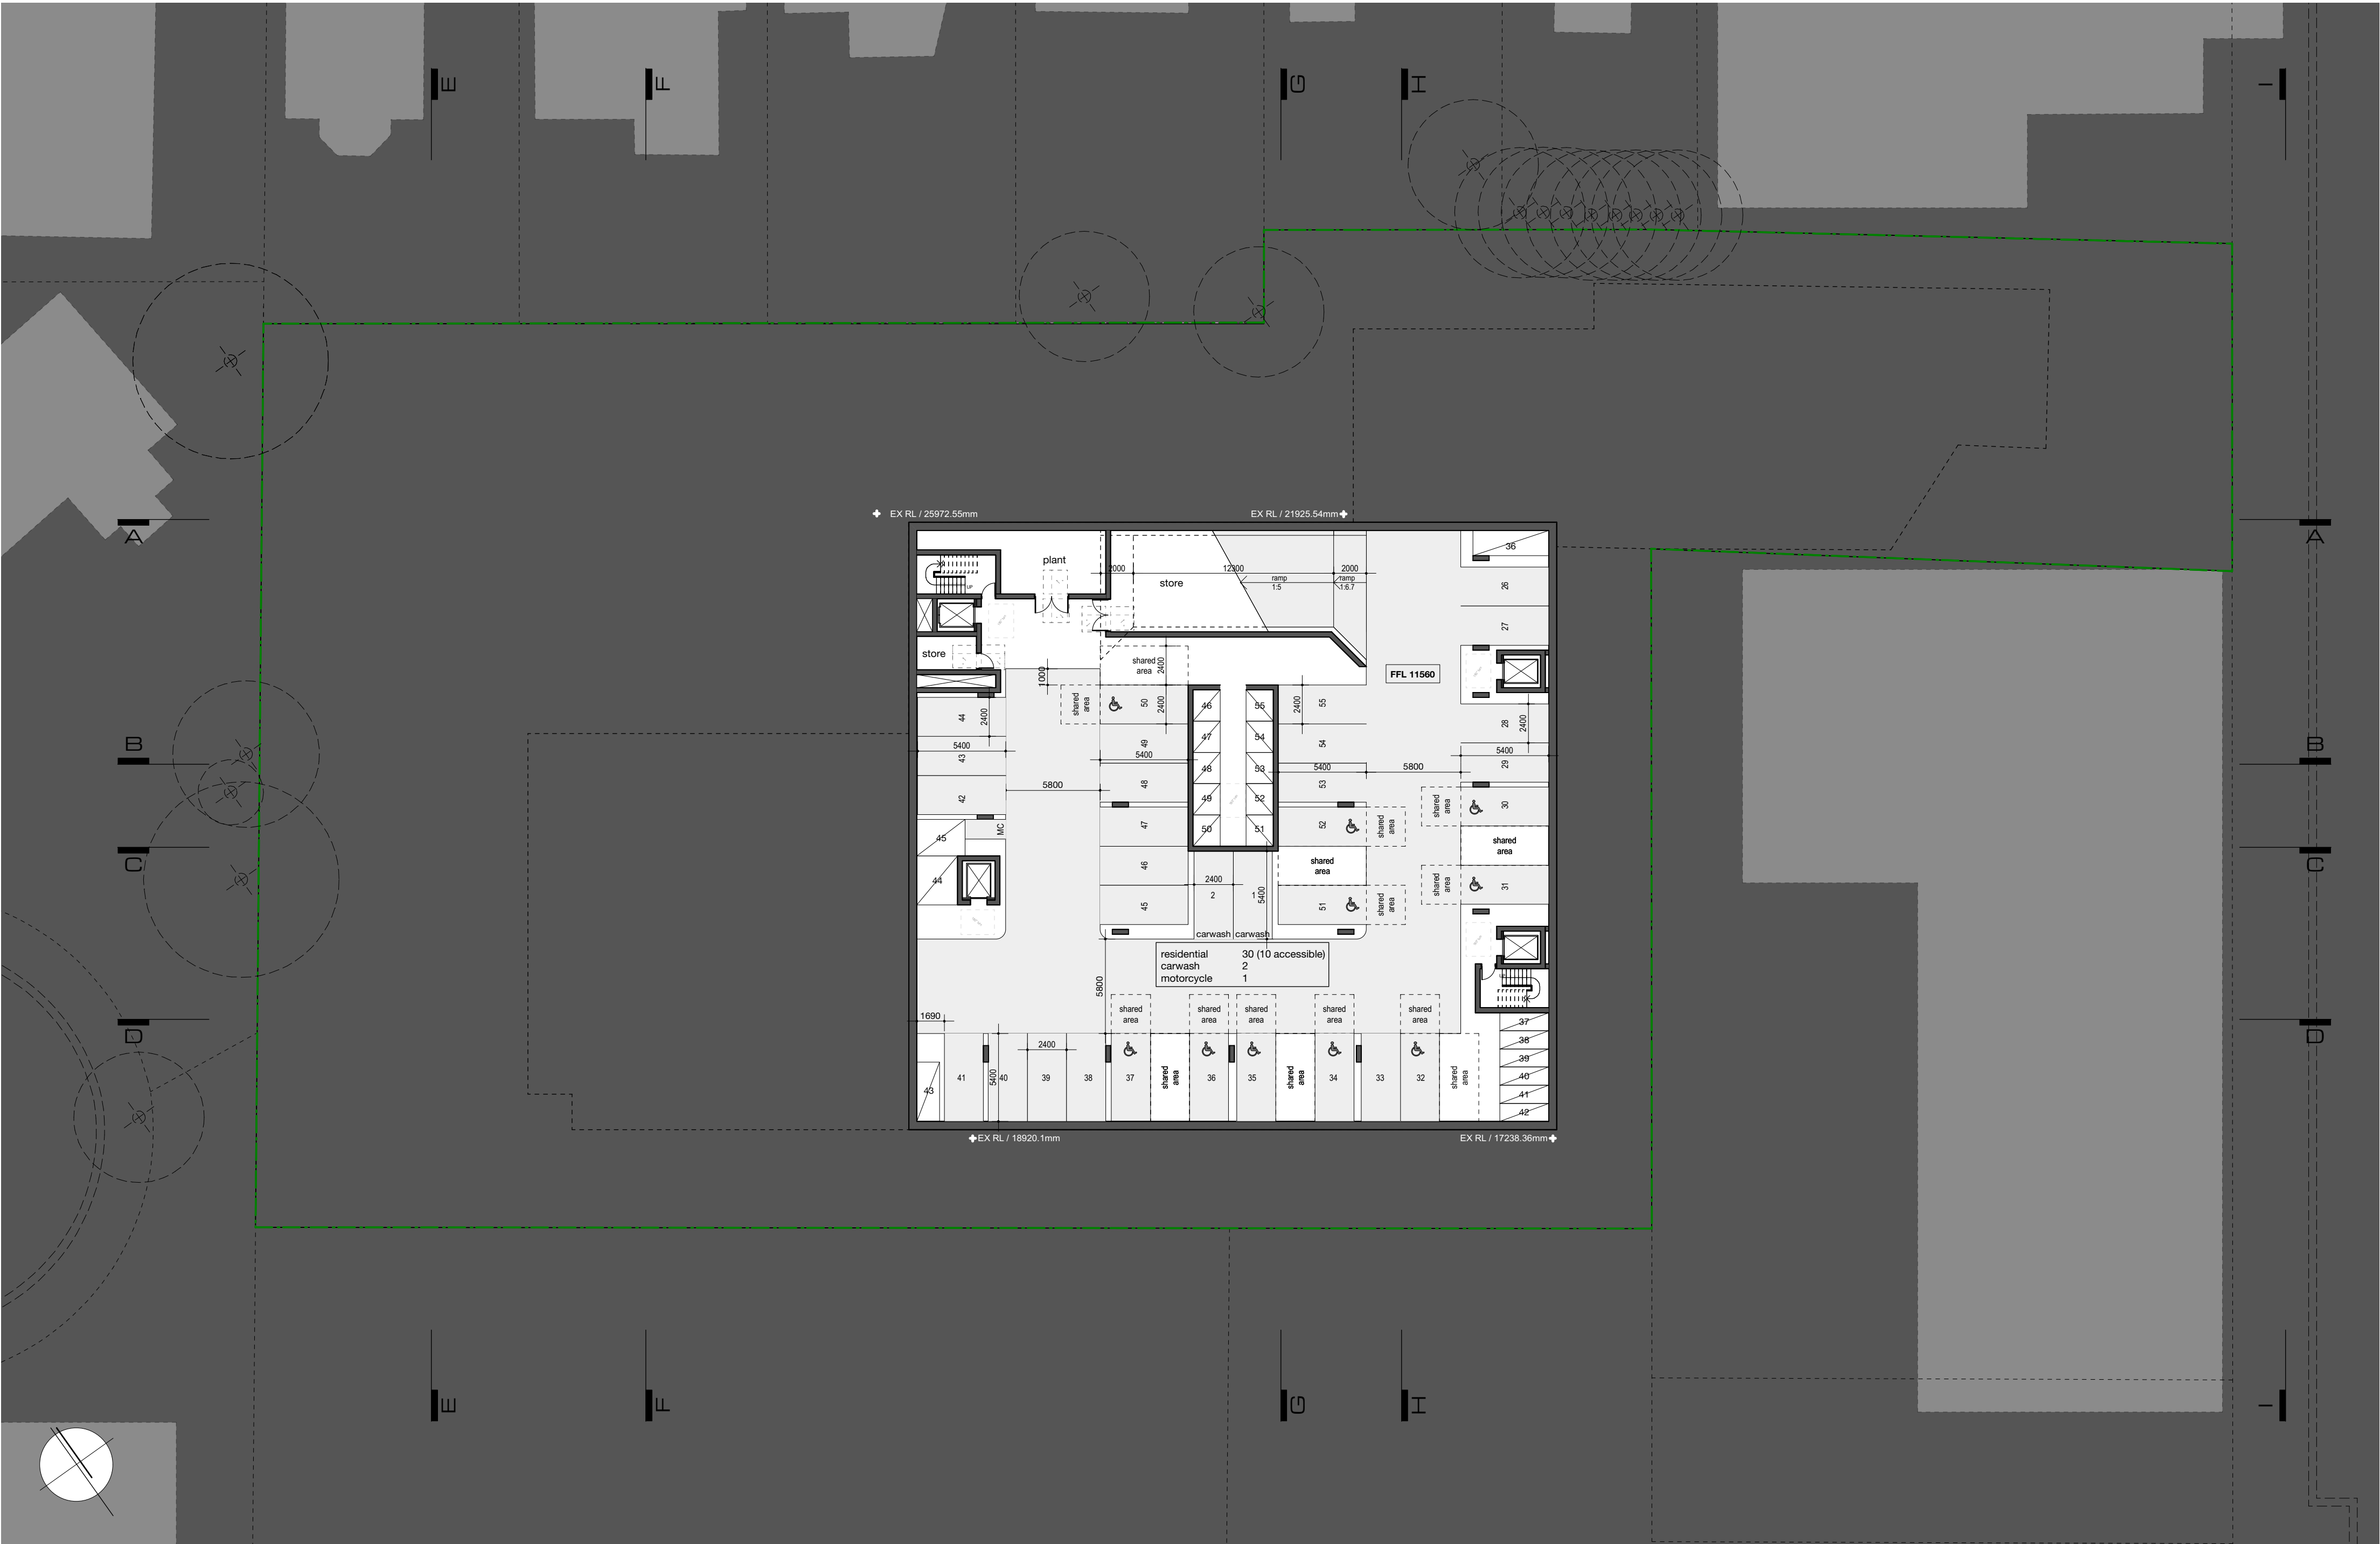

proposed level -02
proposed development



23 Meares Place & 33 Collins Street, KIAMA

kennedy associates architects level 3 / 1 booth street annandale 2038 p + 61 2 9557 6466 f + 61 2 9557 6477 nominated architect - steve kennedy - registration no. 5828



1821 - DA 14 C

C 18/07/18 for S34 meeting



proposed level 00
proposed development

23 Meares Place & 33 Collins Street, KIAMA

kennedy associates architects level 3 / 1 booth street annandale 2038 p + 61 2 9557 6466 f + 61 2 9557 6477 nominated architect - steve kennedy - registration no. 5828



in collaboration with



1821 - DA 16 C

C 18/07/18 for S34 meeting



proposed level 01
proposed development



proposed level 02
proposed development


23 Meares Place & 33 Collins Street, KIAMA

kennedy associates architects level 3 / 1 booth street annandale 2038 p + 61 2 9557 6466 f + 61 2 9557 6477 nominated architect - steve kennedy - registration no. 5828



1821 - DA 18 C

C 18/07/18 for S34 meeting

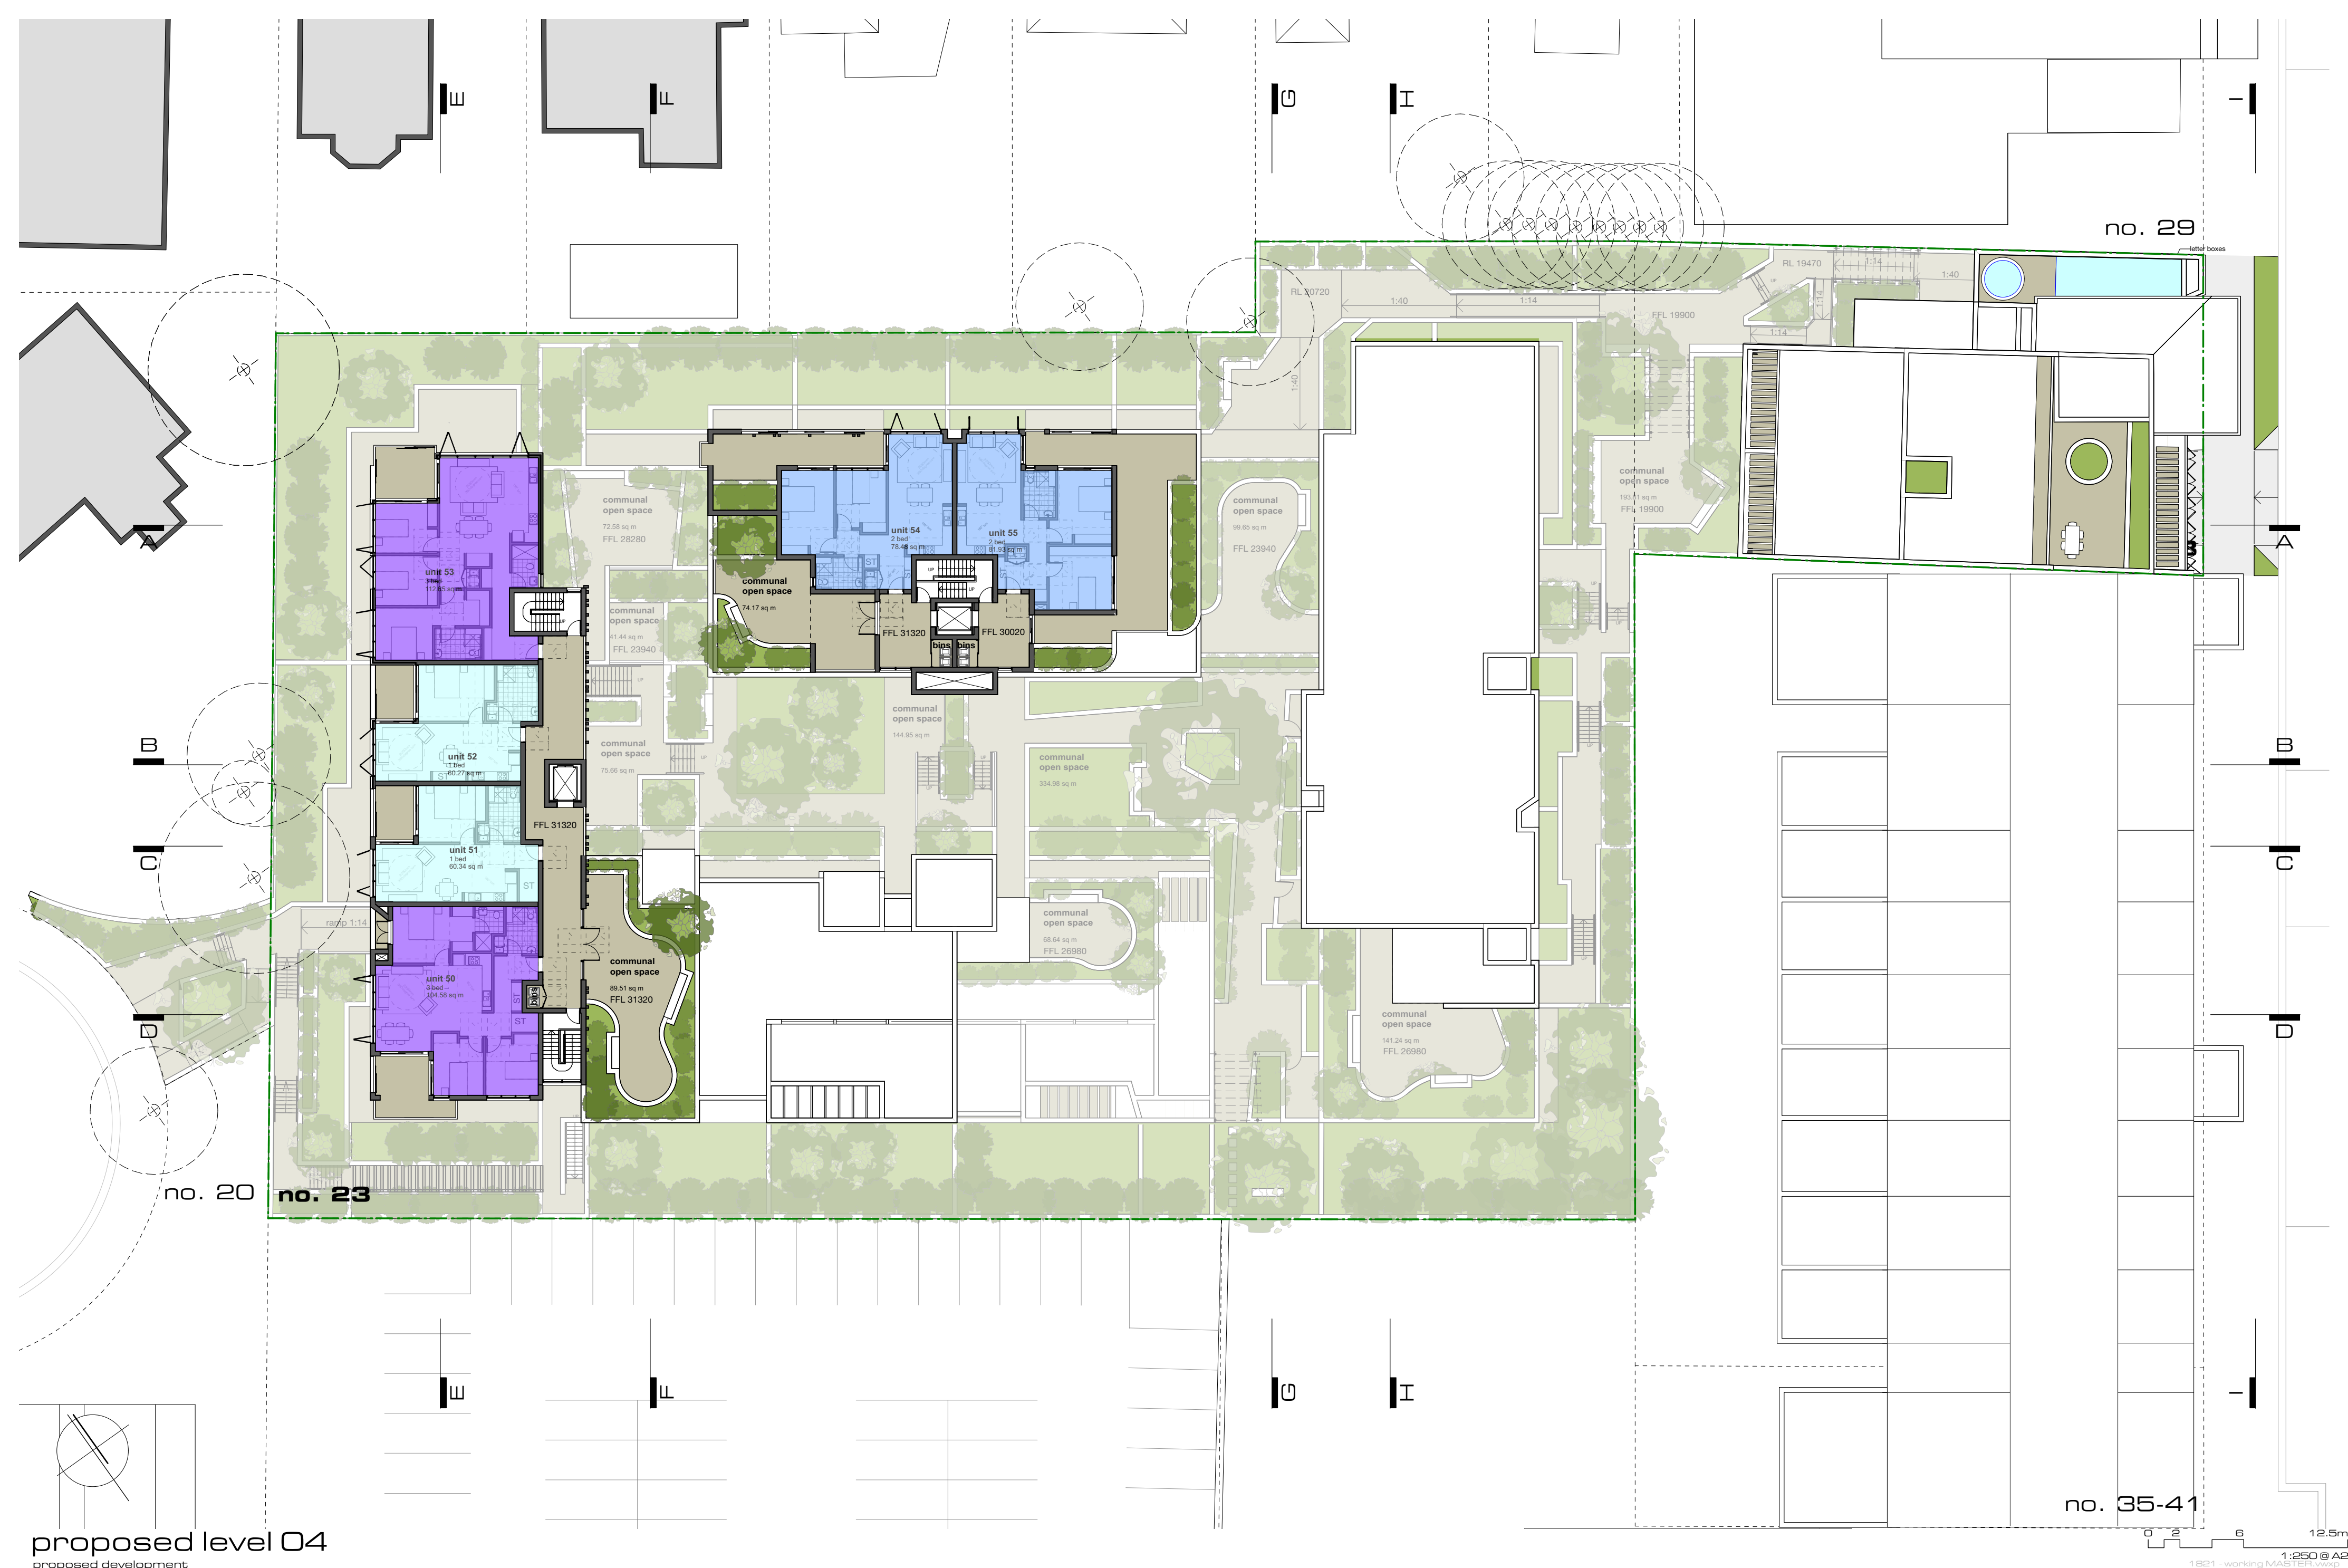


23 Meares Place & 33 Collins Street, KIAMA

kennedy associates architects level 3 / 1 booth street annandale 2038 p + 61 2 9557 6466 f + 61 2 9557 6477 nominated architect - steve kennedy - registration no. 5828



1821 - DA 20 C

C 18/07/18 for S34 meeting

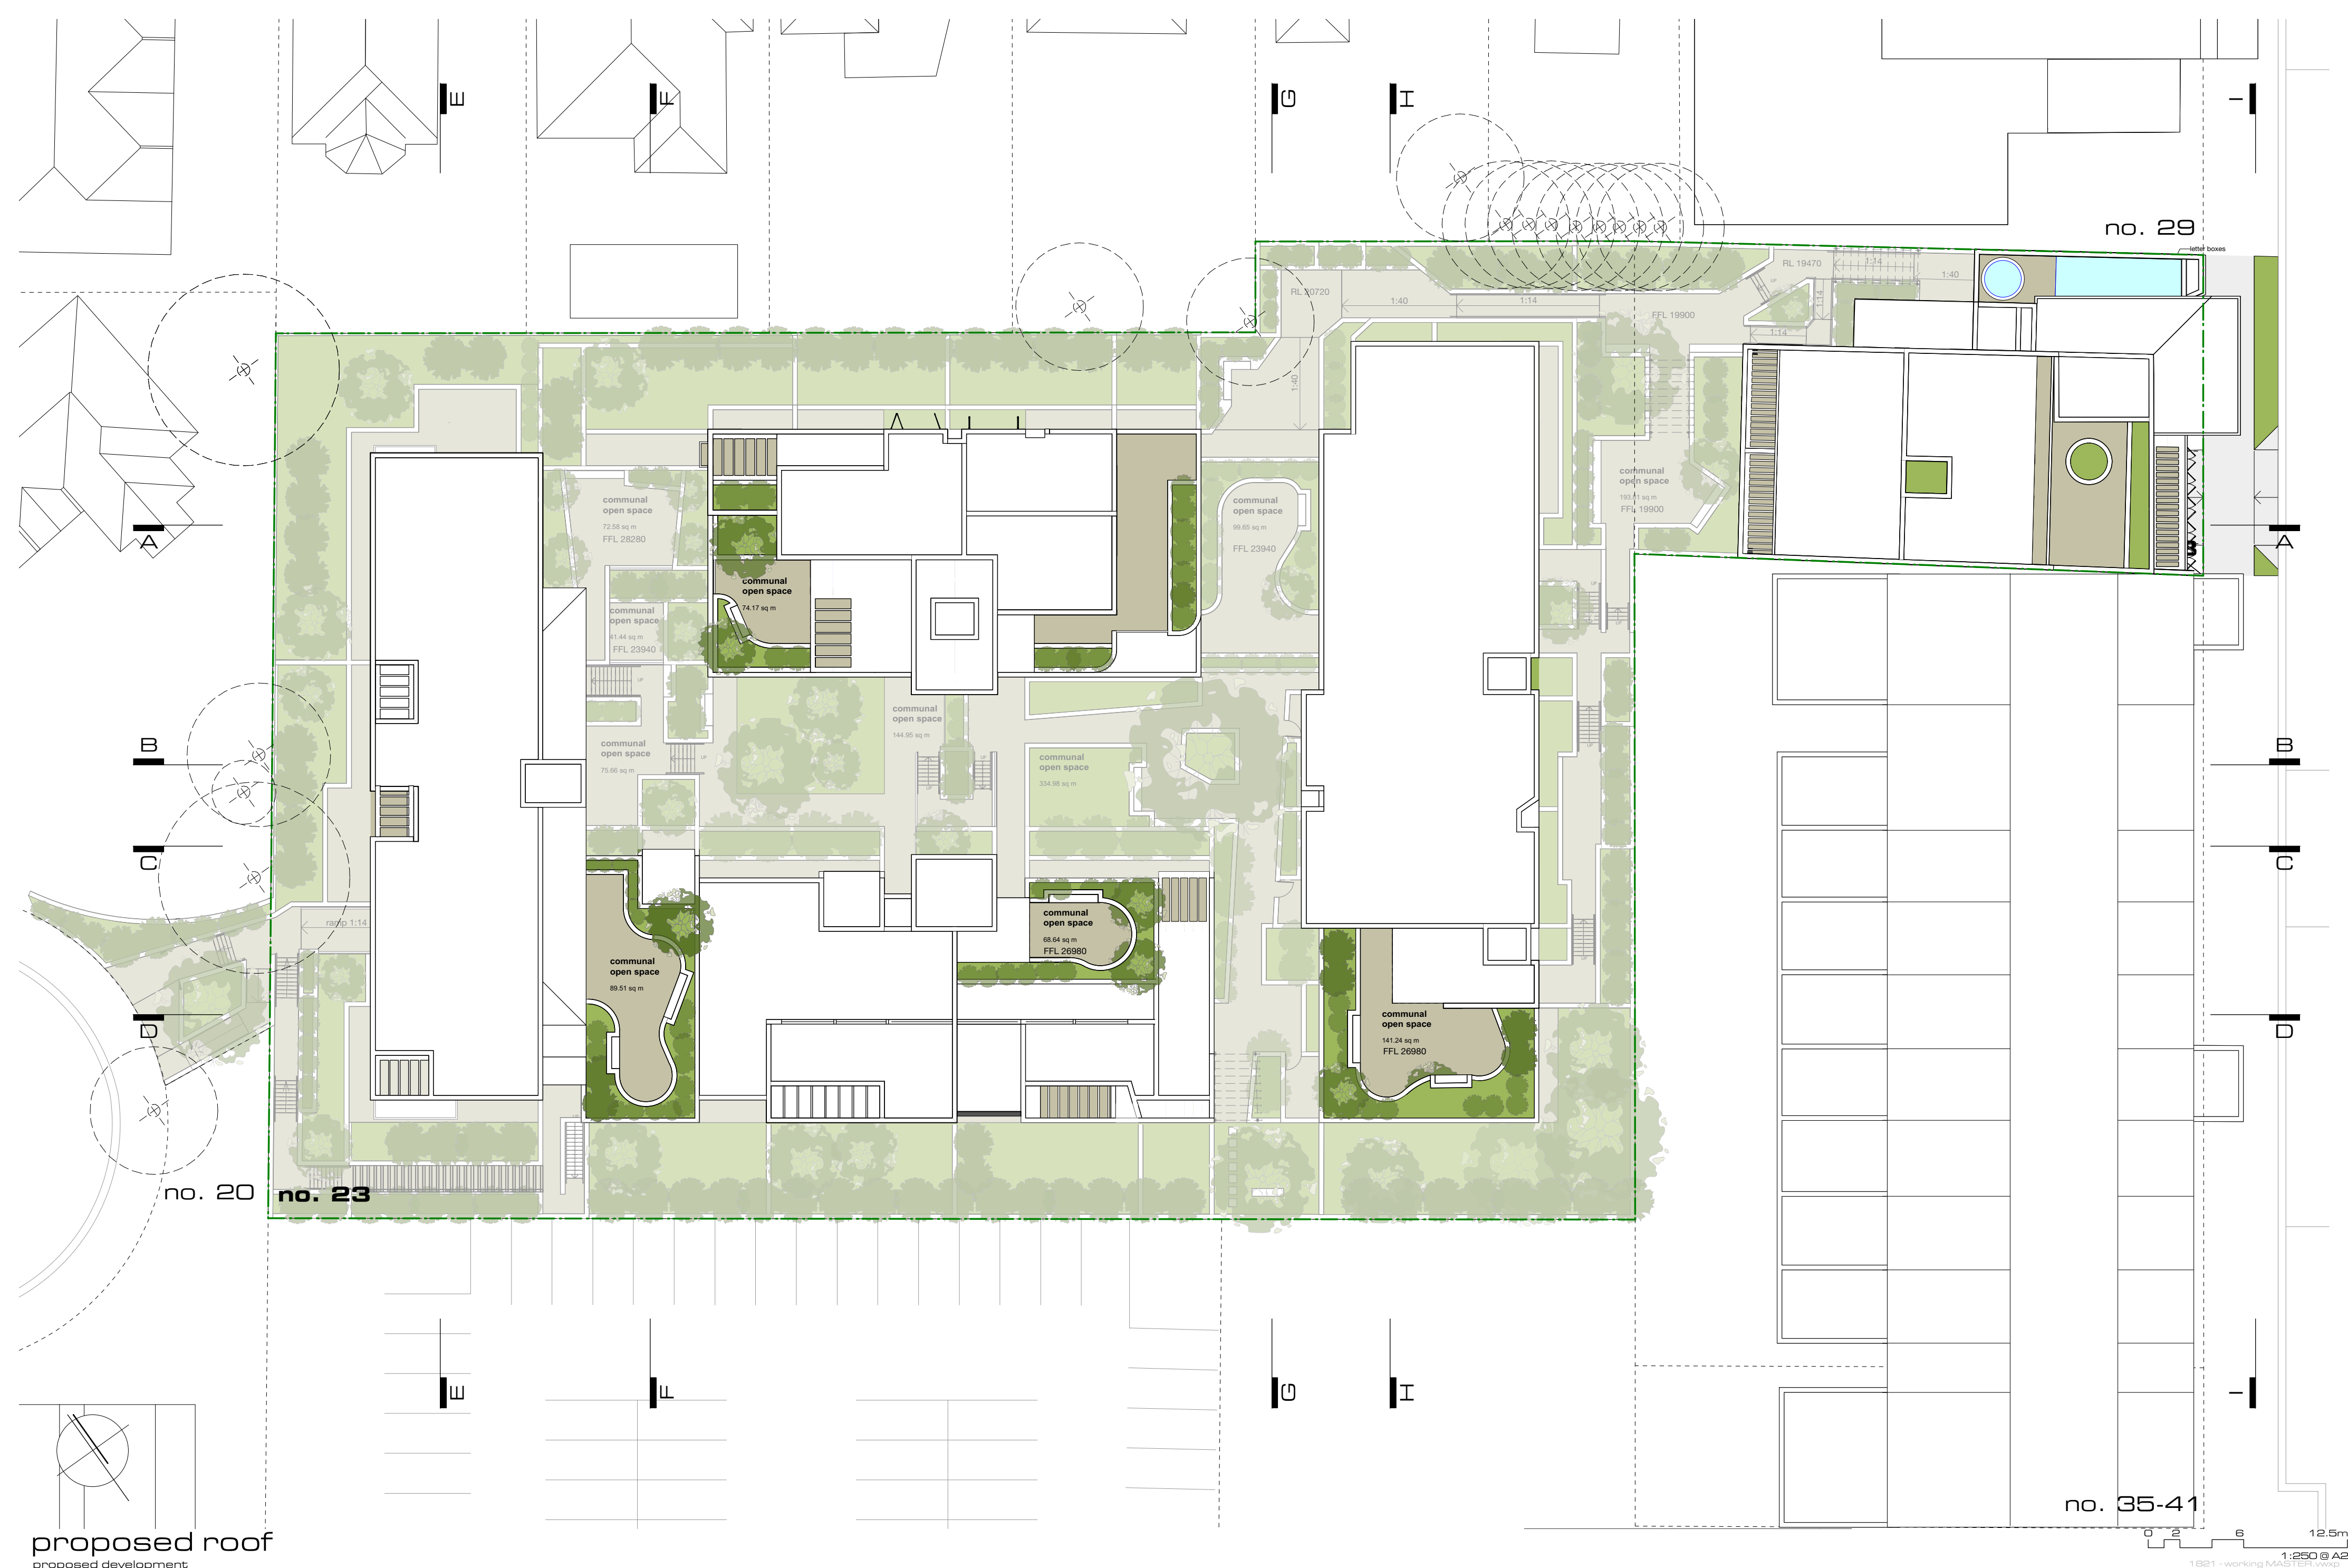

proposed roof
proposed development

23 Meares Place & 33 Collins Street, KIAMA

kennedy associates architects level 3 / 1 booth street annandale 2038 p + 61 2 9557 6466 f + 61 2 9557 6477 nominated architect - steve kennedy - registration no. 5828

KENNEDY
ASSOCIATES
in collaboration with



1821 - DA 21 C

C 18/07/18 for S34 meeting