


ANNEXURE 6


**Turning Path for Truck Access
from Shoalhaven Street**

**prepared by
Jones Nicholson**


**Akuna Street, Terralong Street
and Shoalhaven Street, Kiama**

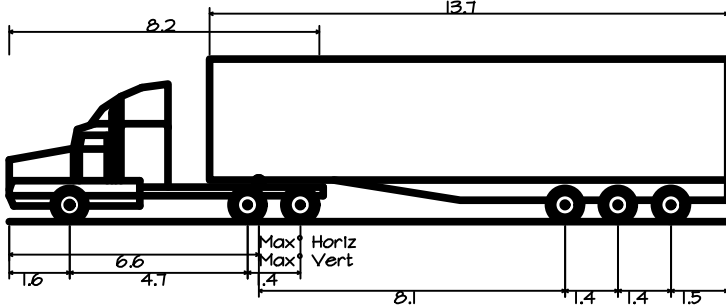

AV - Articulated Vehicle
Overall Length 19.00m
Overall Width 2.50m
Overall Body Height 4.30m
Min Body Ground Clearance 0.41m
Track Width 2.50m
Lock-to-lock time 6.00s
Curb to curb Turning Radius 12.50m

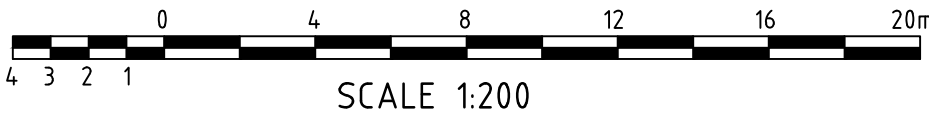

P3	19.10.17	LVD	ISSUED FOR DA				
P2	21.07.17	LVD	ISSUED FOR DA				
P1	07.07.17	LVD	ISSUED FOR DA				
AMDT	DATE	BY	DESCRIPTION	AMDT	DATE	BY	DESCRIPTION

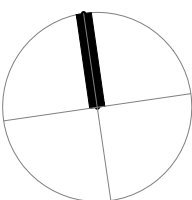

COPYRIGHT
THE CONCEPTS AND INFORMATION
CONTAINED IN THIS DOCUMENT ARE
THE COPYRIGHT OF JONES NICHOLSON PTY. LTD.
USE OR COPYING OF THIS DOCUMENT IN
WHOLE OR IN PART WITHOUT WRITTEN
PERMISSION OF JONES NICHOLSON PTY. LTD.
CONSTITUTES AN INFRINGEMENT OF
COPYRIGHT

JONES NICHOLSON PTY. LTD.
CONSULTING ENGINEERS
SUTHERLAND - SUITE 45, 40-44 BELMONT
STREET, SUTHERLAND NSW 2232
Ph. (02) 9521 3088
Fax. (02) 9521 3066

DESIGN : S.F.
DRAWN : LVD
DATE : JUNE 2017
DRG SIZE : A1
SCALE : AS SHOWN
PROJECT MGR : S.F.

**CIVIL DESIGN
TURNING PATHS
TRUCK ACCESS**

MIXED USE
DEVELOPMENT
AKUNA STREET
KIAMA
NICHOLAS DAOUD & CO

16020029
C24P4

NOT TO BE USED FOR
CONSTRUCTION