


ANNEXURE 5

**Proposed Right of Way Easement
for Widening Service Lane
and
Alternate Egress Option
across 66 Collins Street**

**Akuna Street, Terralong Street
and Shoalhaven Street, Kiama**


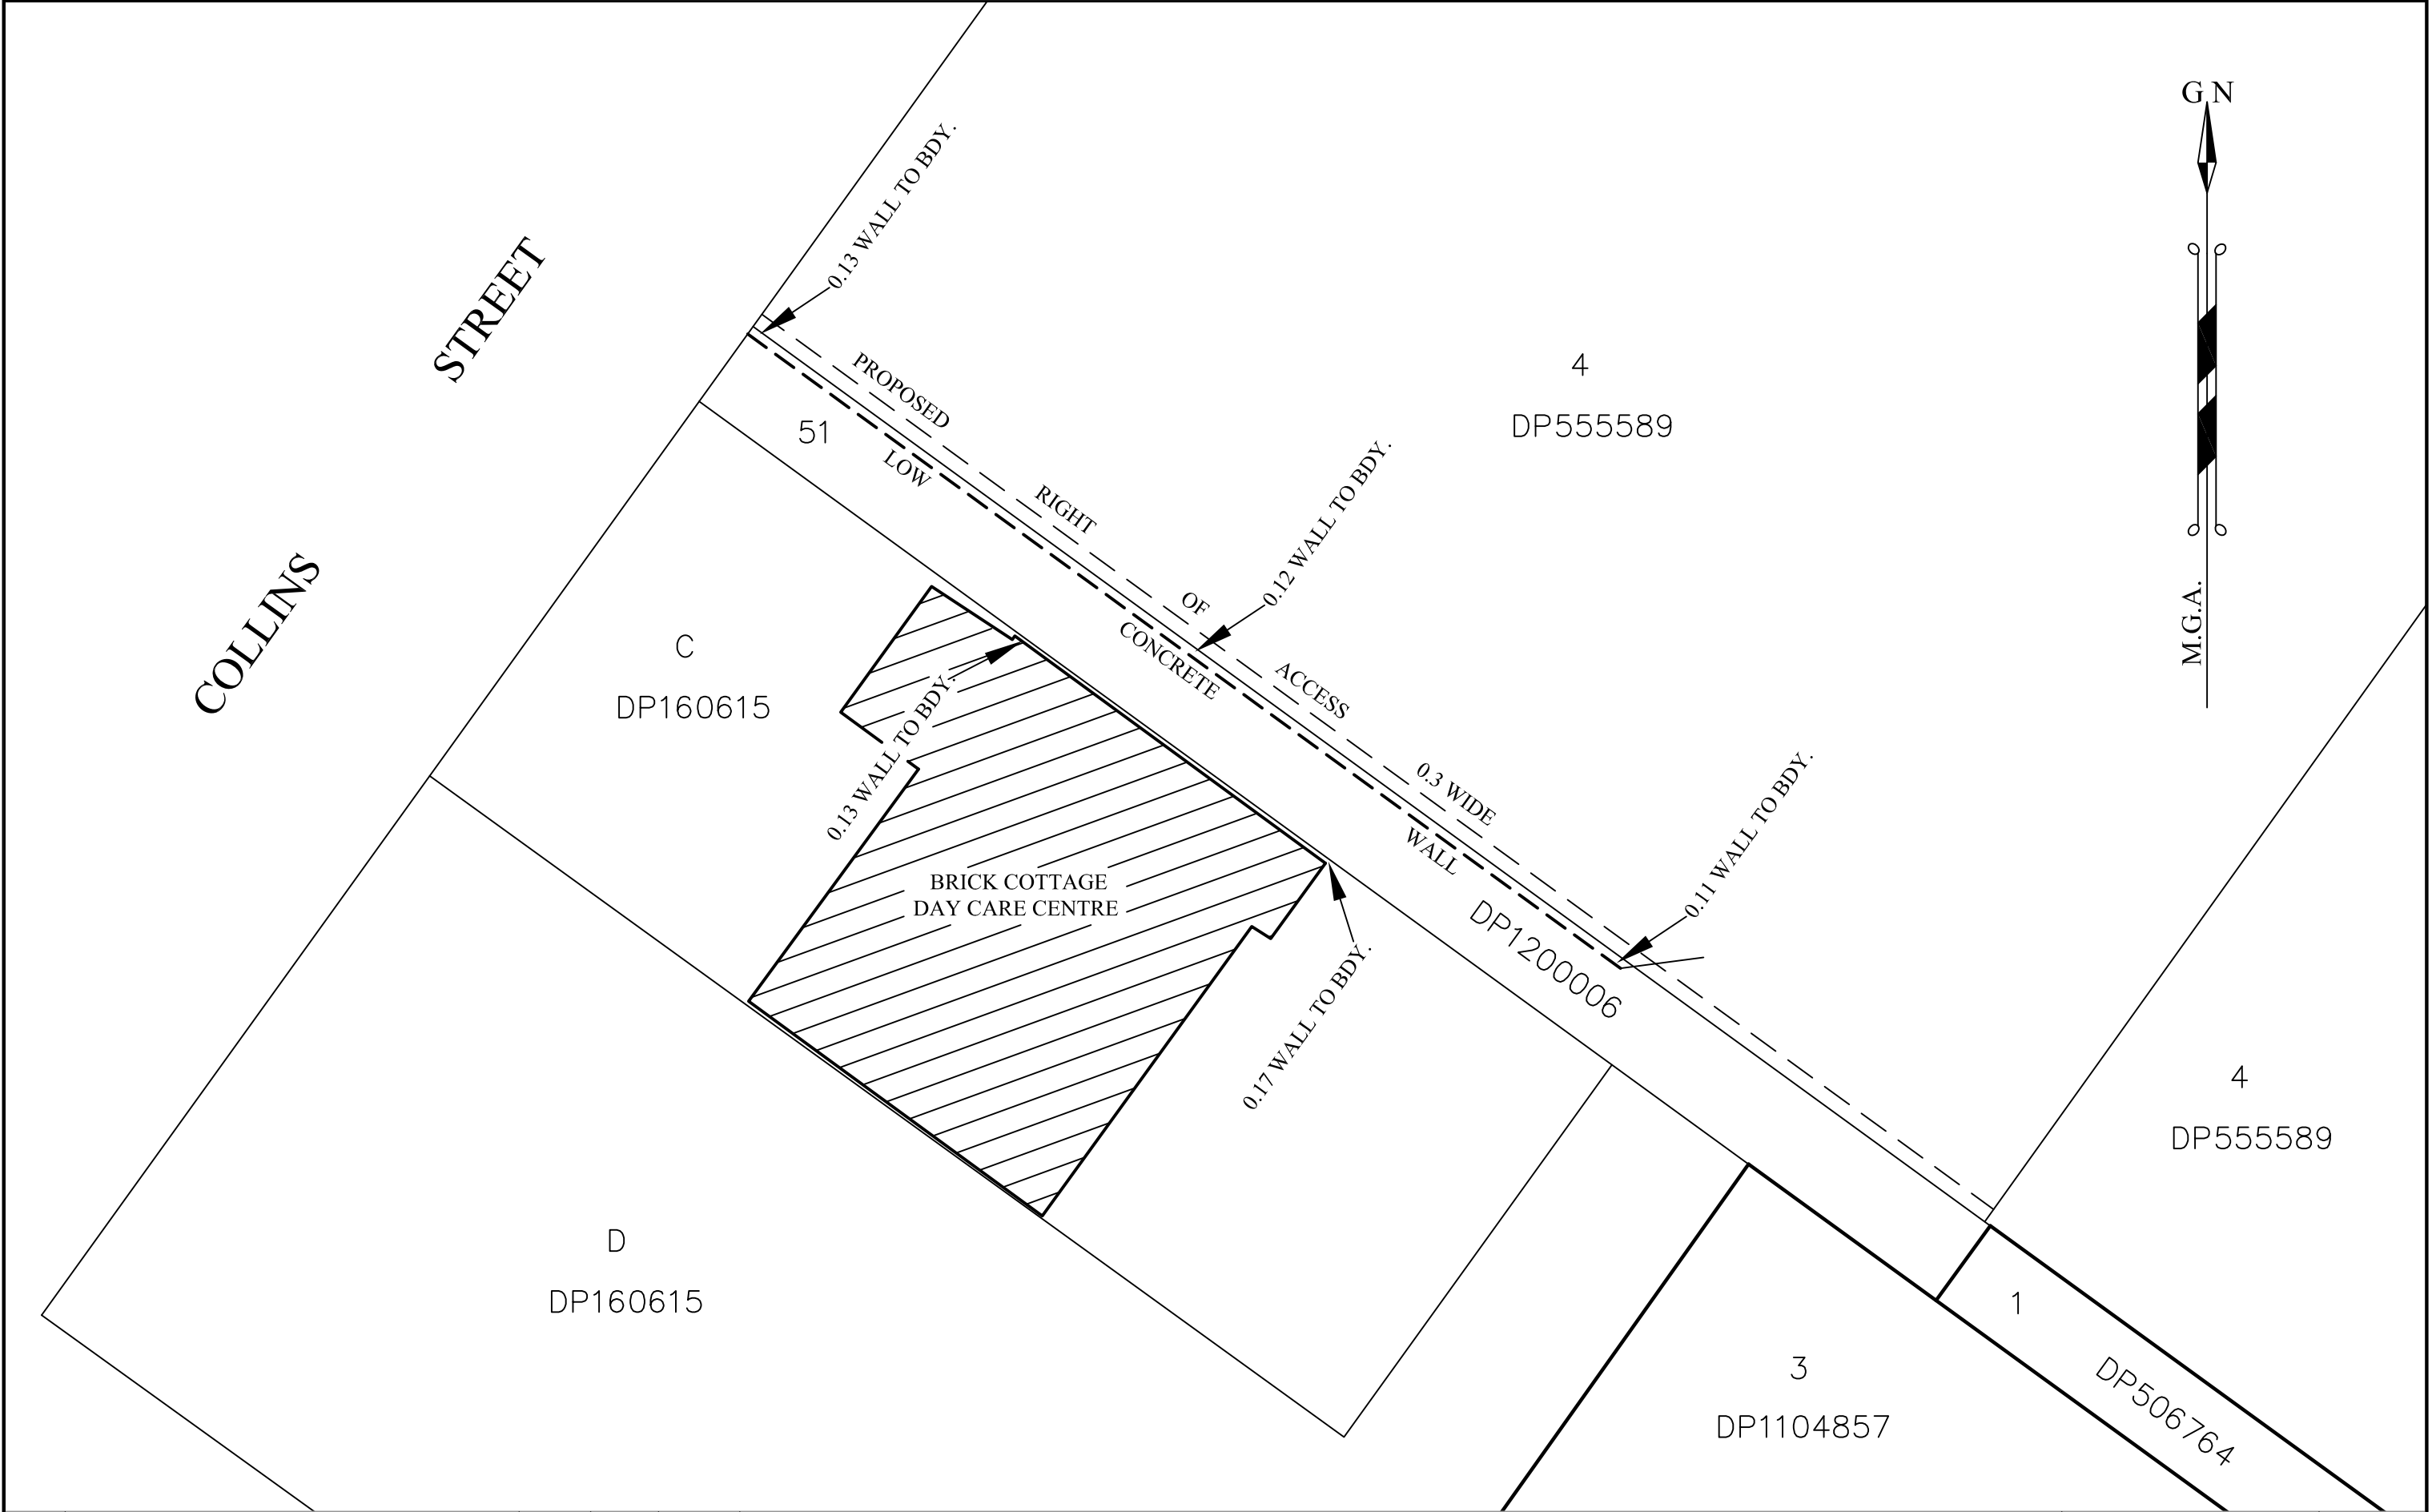


0	Original Issue	20/9/2017	DAJ		
Rev.	Reason for Issue or Amendment	Date	Drawn	Checked	Surveyed

MASTERS
SURVEYING


116 Corrimal Street, Wollongong NSW 2500 P 02 4228 9911 masterssurveying.com.au
Wollongong CADASTRAL CONSTRUCTION E

Project: AKUNA STREET, KIAMA	Masters Job No: W16107	Scale: 1 : 200 at A3
Title: PROPOSED RIGHT OF ACCESS OVER LOT 4 IN D.P.555589 COLLINS STREET.	Level Datum:	Origin:
Client: N DAOUD	Masters Drawing No: W16107/2	Revision: 0
		Co-ord System: M.G.A.
		Sheet: 2 of 2

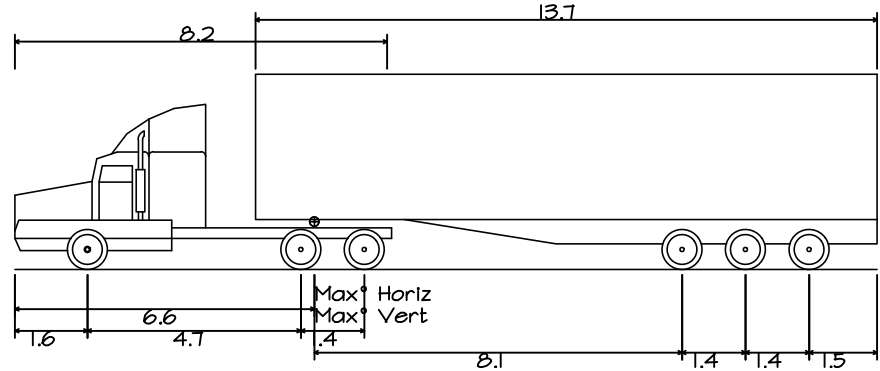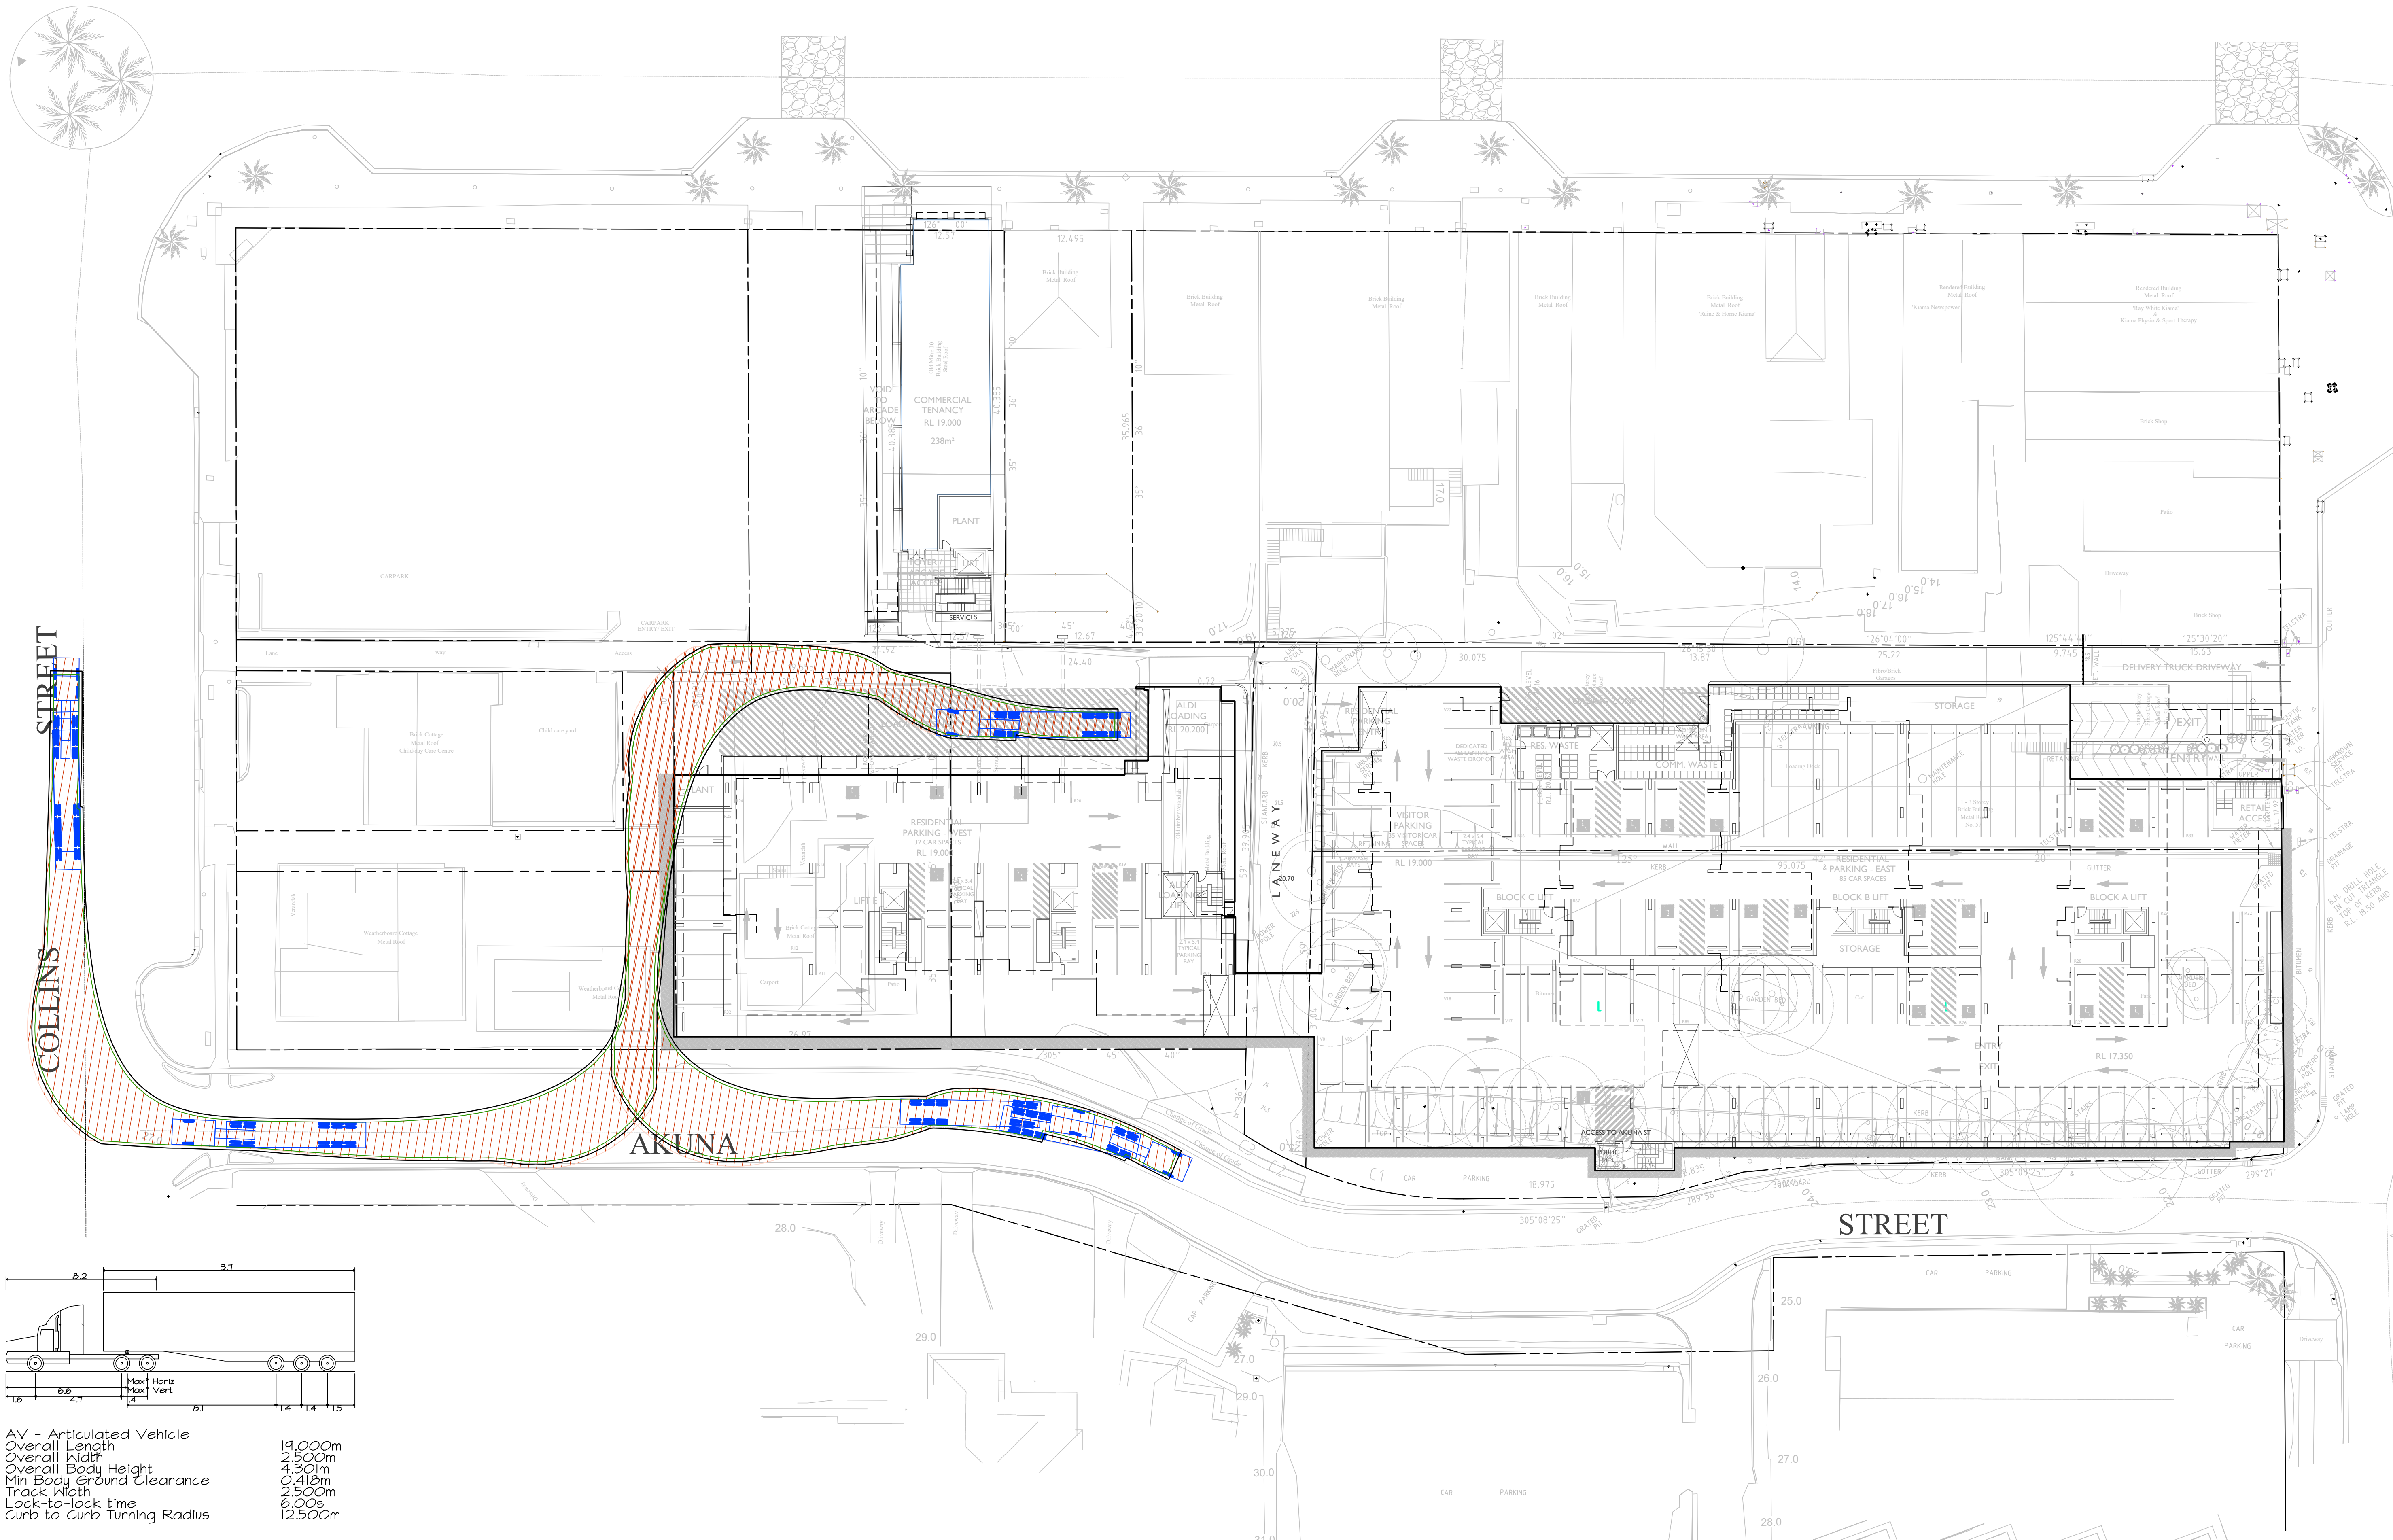

AV - Articulated Vehicle
Overall Length 19.00m
Overall Width 2.50m
Overall Body Height 4.30m
Min Body Ground Clearance 0.41m
Track Width 2.50m
Lock-to-lock time 6.00s
Curb to Curb Turning Radius 12.50m

AMDT	DATE	BY	DESCRIPTION	AMDT	DATE	BY	DESCRIPTION
PI	24.10.17	RCD	PRELIMINARY ISSUE				

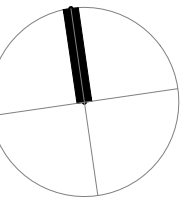

COPYRIGHT
THE CONCEPTS AND INFORMATION
CONTAINED IN THIS DOCUMENT ARE
THE COPYRIGHT OF JONES NICHOLSON Pty. Ltd.
USE OR COPYING OF THIS DOCUMENT IN
WHOLE OR IN PART WITHOUT WRITTEN
PERMISSION OF JONES NICHOLSON Pty. Ltd.
CONSTITUTES AN INFRINGEMENT OF
COPYRIGHT

JONES NICHOLSON PTY. LTD.
CONSULTING ENGINEERS
SUTHERLAND - SUITE 45, 40-44 BELMONT STREET, SUTHERLAND NSW 2232
Ph. (02) 9521 3088
Fax. (02) 9521 3066

DESIGN : SF
DRAWN : LVD
DATE : OCT 2016
DRG SIZE : A1
SCALE : AS NOTED
PROJECT MGR : SF

**CIVIL DESIGN
TURNING PATH
SKETCH**

RETAIL DEVELOPMENT
AKUNA STREET
SHOAL HAVEN
NICHOLAS DAOUD & CO
16020029
SK23 P1