



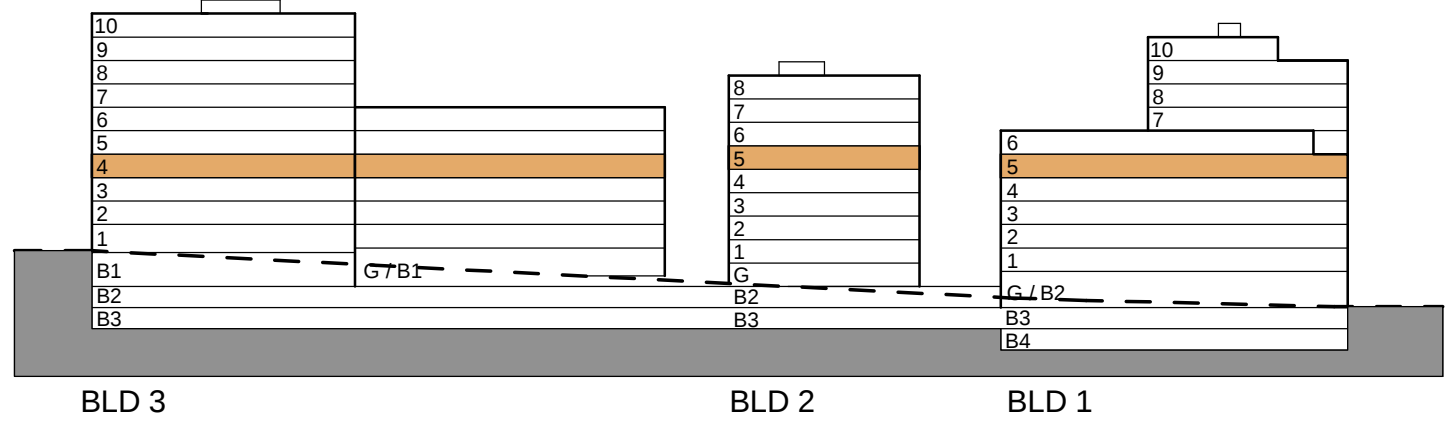

Revisions No.	Date	Description	Ver	App'd
1	29-08-16	PRE DA ISSUE		
2	30-09-16	FOR INFORMATION		
3	04-11-16	FOR INFORMATION		
4	11-11-16	FOR INFORMATION		
5	18-11-16	DA ISSUE		
6	29-11-16	DA ISSUE		
7	02-06-17	AMENDED FOR COUNCIL		
8	09-06-17	UPDATE		

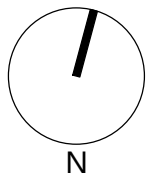

Client
PAYCE
Payce Consolidated Limited


Architect
AJ+C
ALLEN JACK+COTTIER
79 Myrtle Street Chippendale NSW 2008 AUSTRALIA
ph +61 2 9311 8222 fx +61 2 9311 8200
ABN 53 003 782 250

Project
MELROSE PARK - VRS - STAGE 1
DA
657-661 VICTORIA ROAD
4-6 WHARF ROAD
MELROSE PARK, NSW
Proj. No. 16012


Drawing Title
BLD 1 & 2 - L5 & BLD 3 - L4

Sheet Status
NOT FOR CONSTRUCTION

Scale
1 : 250 @A1
Drawing No.
DA2017
Issue
8

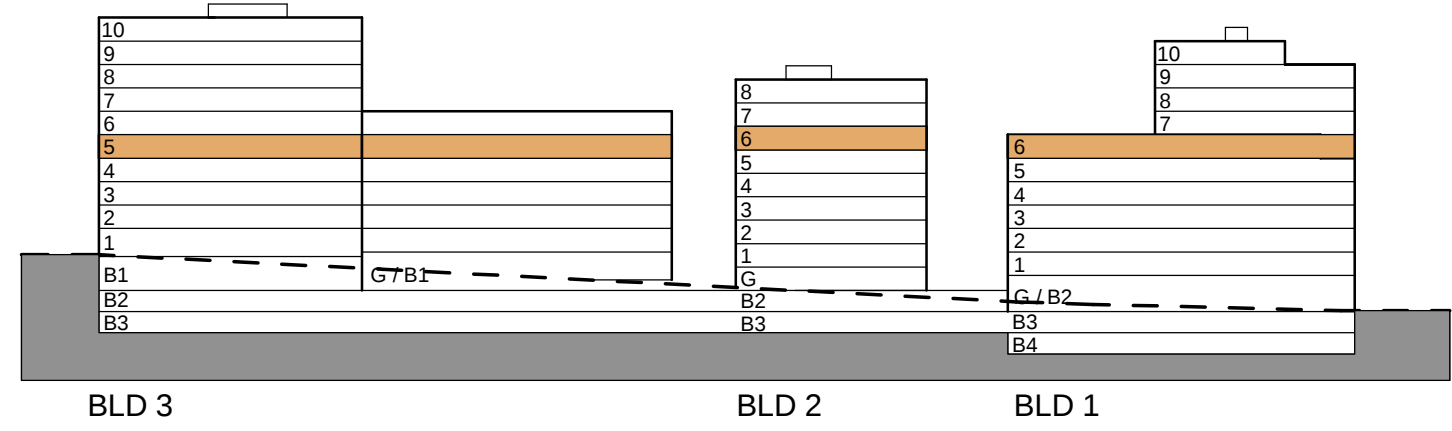

Revisions No.	Date	Description	Ver	App'd
1	29-08-16	PRE DA ISSUE		
2	30-09-16	FOR INFORMATION		
3	04-11-16	FOR INFORMATION		
4	11-11-16	FOR INFORMATION		
5	18-11-16	DA ISSUE		
6	29-11-16	DA ISSUE		
7	02-06-17	AMENDED FOR COUNCIL		
8	09-06-17	UPDATE		

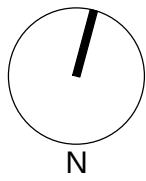

Client
PAYCE
Payce Consolidated Limited

Architect
AJ+C
ALLEN JACK+COTTIER
79 Myrtle Street Chippendale NSW 2008 AUSTRALIA
ph +61 2 9311 8222 fx +61 2 9311 8200
ABN 53 003 782 250

Project
MELROSE PARK - VRS - STAGE 1
DA
657-661 VICTORIA ROAD
4-6 WHARF ROAD
MELROSE PARK, NSW
Proj. No. 16012


Drawing Title
BLD 1 & 2 - L6 & BLD 3 - L5


Sheet Status
NOT FOR CONSTRUCTION

Scale
1 : 250 @A1


Drawing No.
DA2018

Issue
8

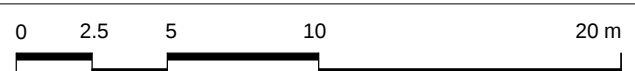

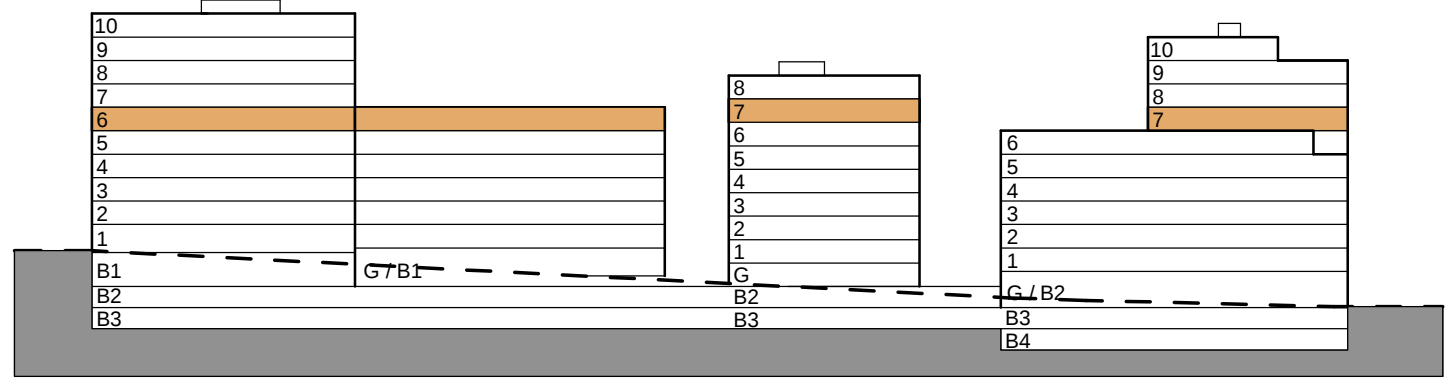

Revisions No.	Date	Description	Ver	App'd
1	29-08-16	PRE DA ISSUE		
2	30-09-16	FOR INFORMATION		
3	04-11-16	FOR INFORMATION		
4	11-11-16	FOR INFORMATION		
5	18-11-16	DA ISSUE		
6	29-11-16	DA ISSUE		
7	02-06-17	AMENDED FOR COUNCIL		

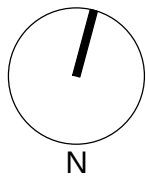

Client
PAYCE
Payce Consolidated Limited


Architect
AJ+C
ALLEN JACK+COTTIER
79 Myrtle Street Chippendale NSW 2008 AUSTRALIA
ph +61 2 9311 8222 fx +61 2 9311 8200
ABN 53 003 782 250


Project
MELROSE PARK - VRS - STAGE 1
DA
657-661 VICTORIA ROAD
4-6 WHARF ROAD
MELROSE PARK, NSW
Proj. No. 16012

Drawing Title
BLD 1 & 2 - L7 & BLD 3 - L6

Sheet Status
NOT FOR CONSTRUCTION


Scale
1 : 250 @A1
Drawing No.
DA2019
Issue
7

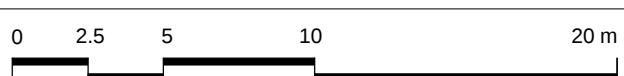

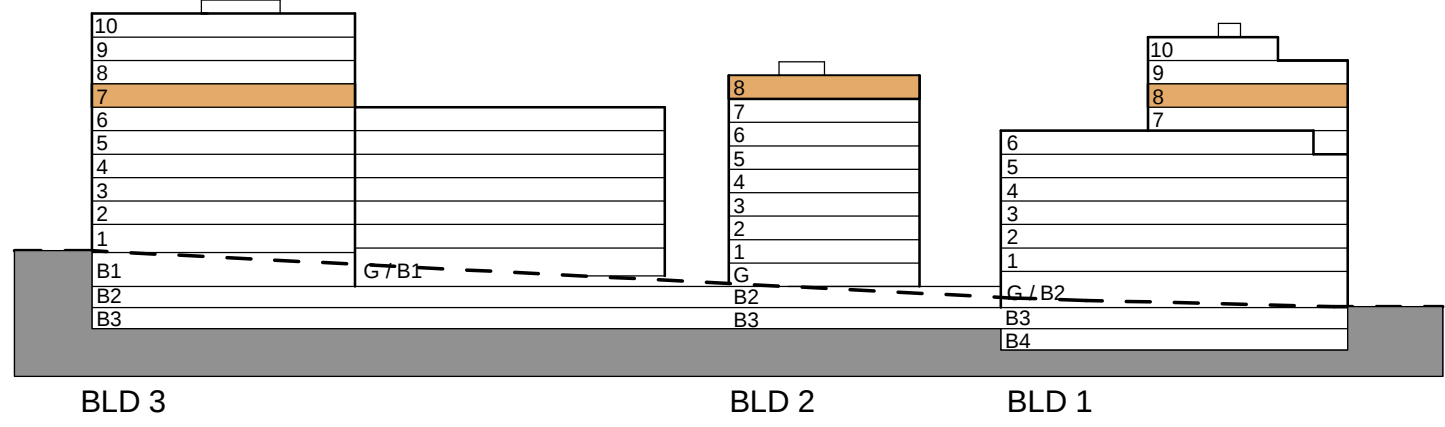

Revisions No.	Date	Description
1	29-08-16	PRE DA ISSUE
2	30-09-16	FOR INFORMATION
3	04-11-16	FOR INFORMATION
4	11-11-16	FOR INFORMATION
5	18-11-16	DA ISSUE
6	29-11-16	DA ISSUE
7	02-06-17	AMENDED FOR COUNCIL

Ver App'd

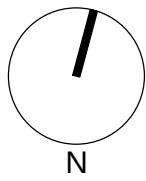

Key

Client



Architect



79 Myrtle Street Chippendale NSW 2008 AUSTRALIA
ph +61 2 9311 8222 fx +61 2 9311 8200
ABN 53 003 782 250

Project

MELROSE PARK - VRS - STAGE 1
DA
657-661 VICTORIA ROAD
4-6 WHARF ROAD
MELROSE PARK, NSW

Proj. No. 16012

Drawing Title

BLD 1 & 2 - L8 & BLD 3 - L7

Sheet Status

NOT FOR CONSTRUCTION

Scale


1 : 250 @A1


Drawing No.

DA2020


Issue

7

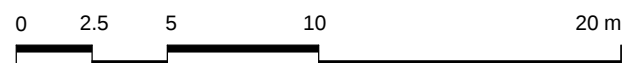


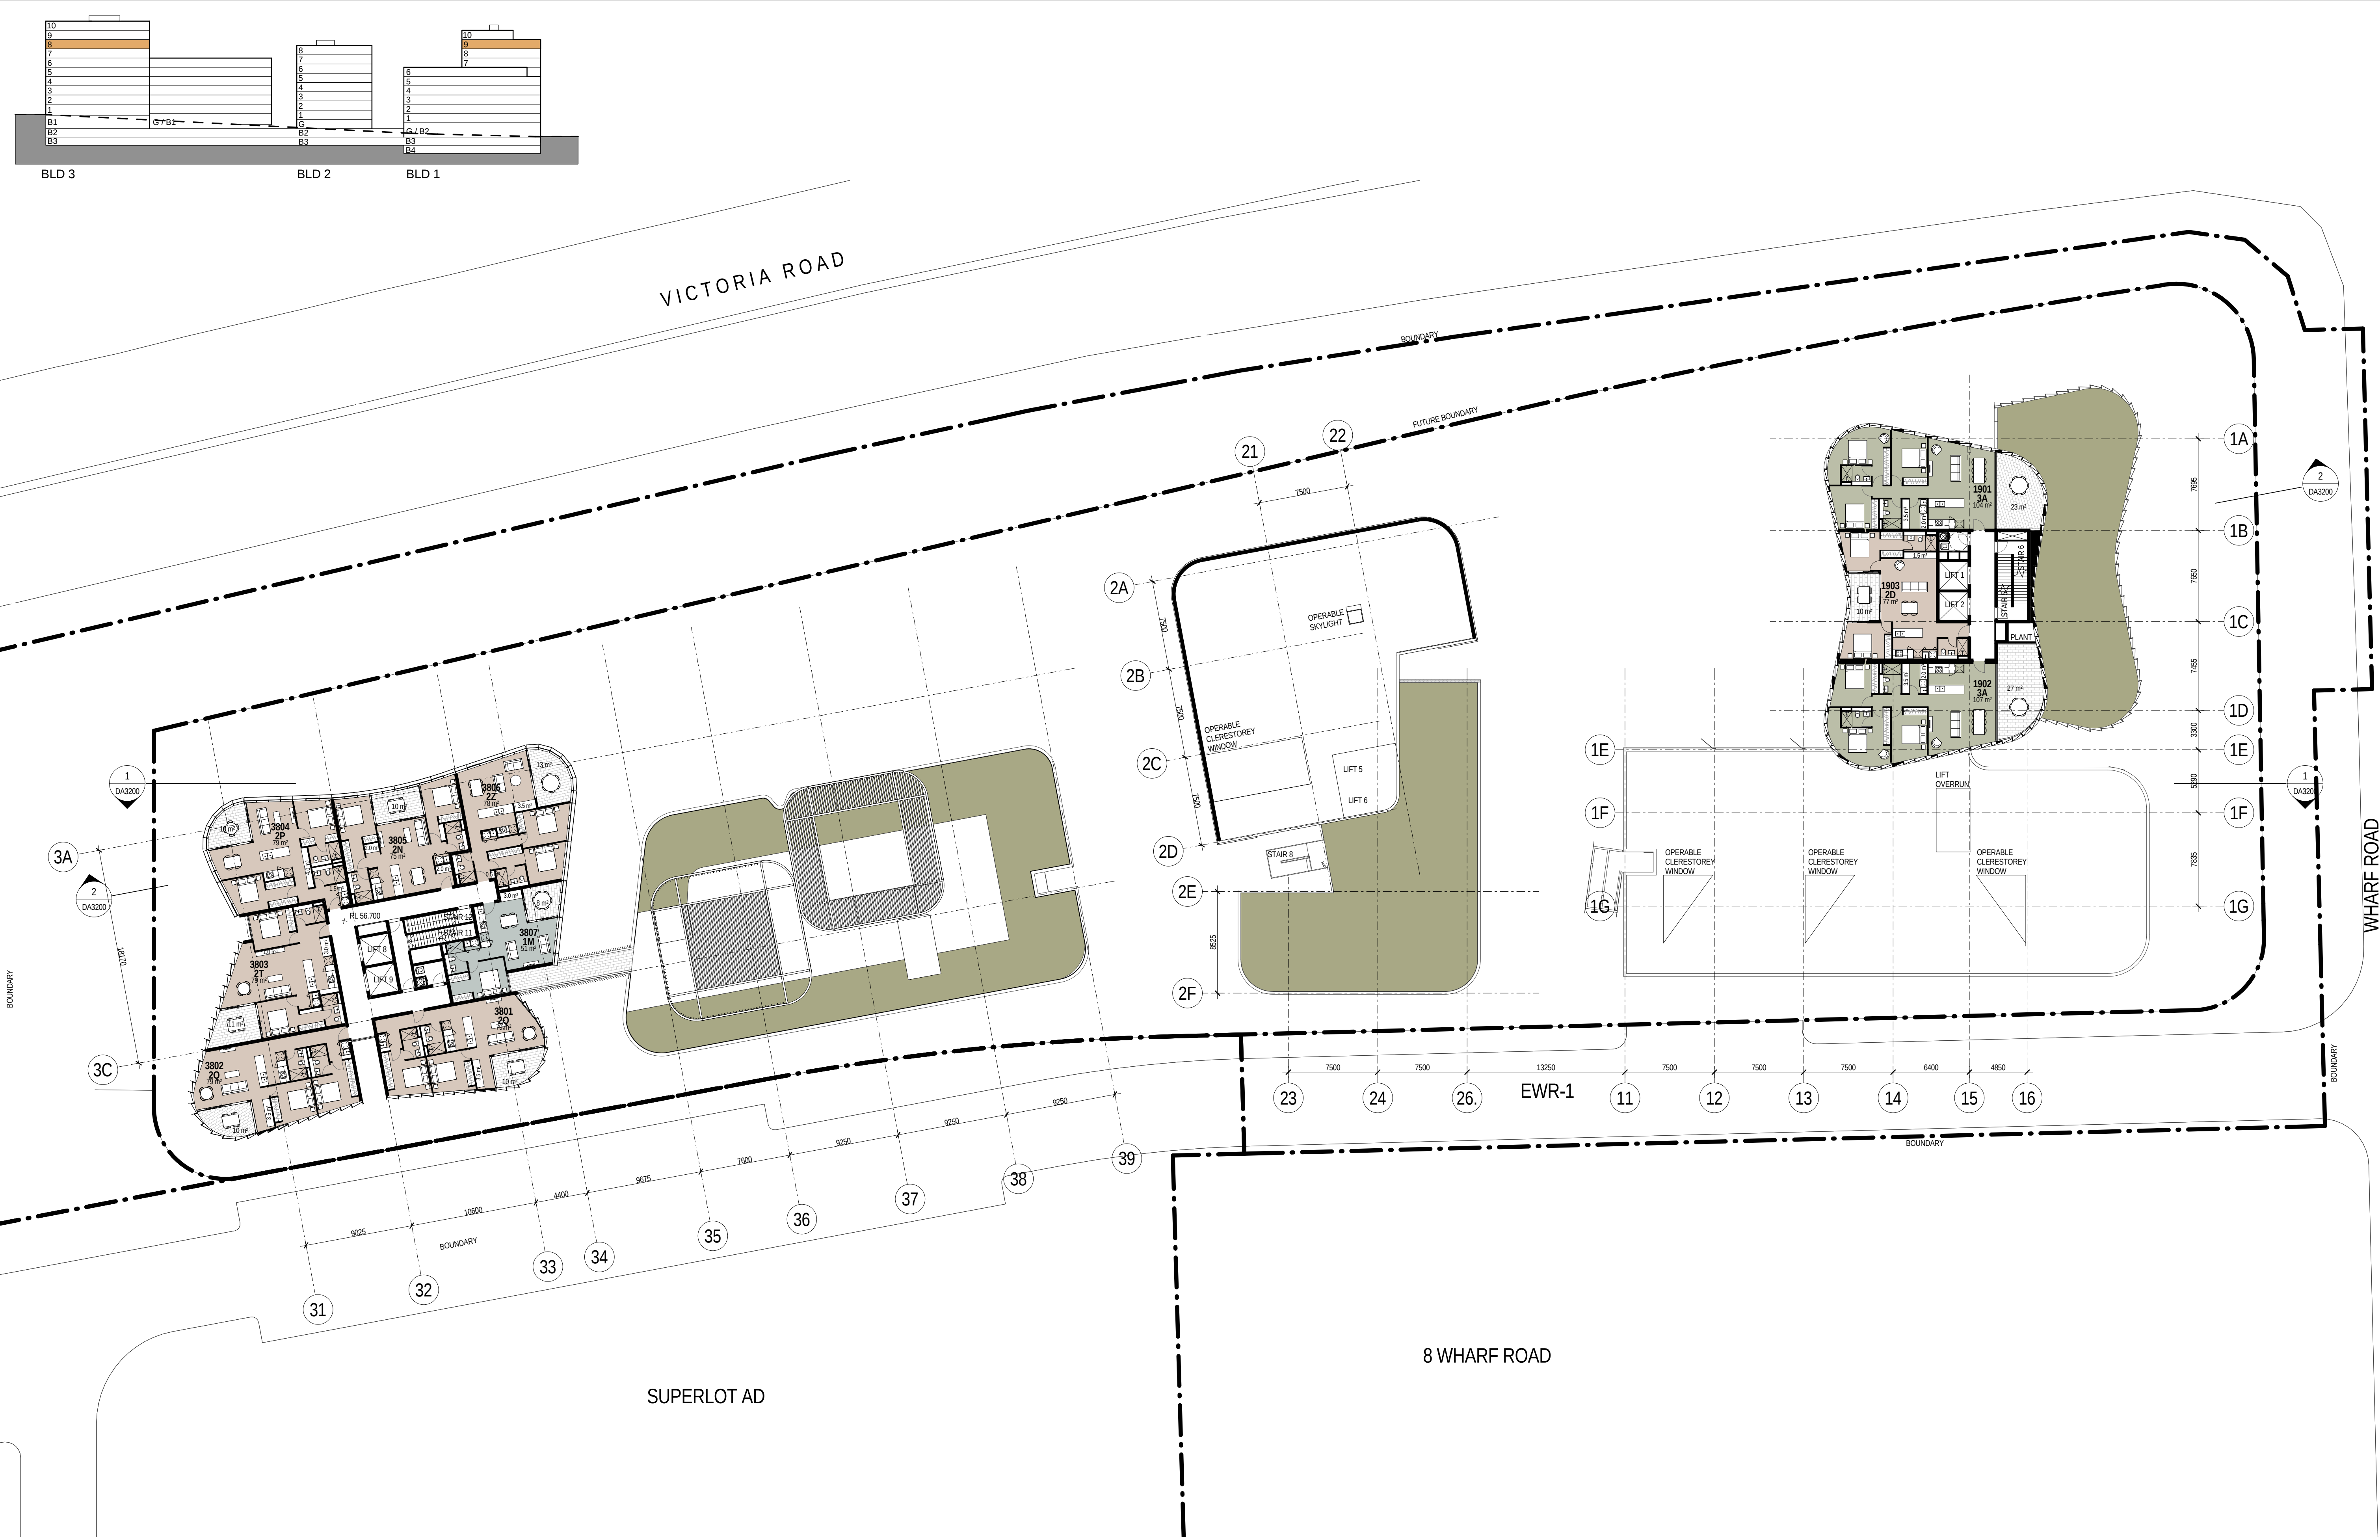

Revisions <table><tr><th>No.</th><th>Date</th><th>Description</th><th>Ver</th><th>App'd</th></tr><tr><td>1</td><td>29-08-16</td><td>PRE DA ISSUE</td><td></td><td></td></tr><tr><td>2</td><td>04-11-16</td><td>FOR INFORMATION</td><td></td><td></td></tr><tr><td>3</td><td>11-11-16</td><td>FOR INFORMATION</td><td></td><td></td></tr><tr><td>4</td><td>18-11-16</td><td>DA ISSUE</td><td></td><td></td></tr><tr><td>5</td><td>29-11-16</td><td>DA ISSUE</td><td></td><td></td></tr></table>	No.	Date	Description	Ver	App'd	1	29-08-16	PRE DA ISSUE			2	04-11-16	FOR INFORMATION			3	11-11-16	FOR INFORMATION			4	18-11-16	DA ISSUE			5	29-11-16	DA ISSUE			Key N	Client PAYCE® Payce Consolidated Limited	Architect AJ+C ALLEN JACK+COTTIER 79 Myrtle Street Chippendale NSW 2008 AUSTRALIA ph +61 2 9311 8222 fx +61 2 9311 8200 ABN 53 003 782 250	Project MELROSE PARK - VICTORIA ROAD SITE - STAGE 1 DA 657-661 VICTORIA ROAD 4-6 WHARF ROAD MELROSE PARK, NSW Proj. No. 16012	Drawing Title BLD 1 - L9 & BLD 3 - L8 Sheet Status NOT FOR CONSTRUCTION	Scale 1 : 250 @A1 Drawing No. DA2021 Issue 5
	No.	Date	Description	Ver	App'd																															
	1	29-08-16	PRE DA ISSUE																																	
	2	04-11-16	FOR INFORMATION																																	
	3	11-11-16	FOR INFORMATION																																	
	4	18-11-16	DA ISSUE																																	
5	29-11-16	DA ISSUE																																		

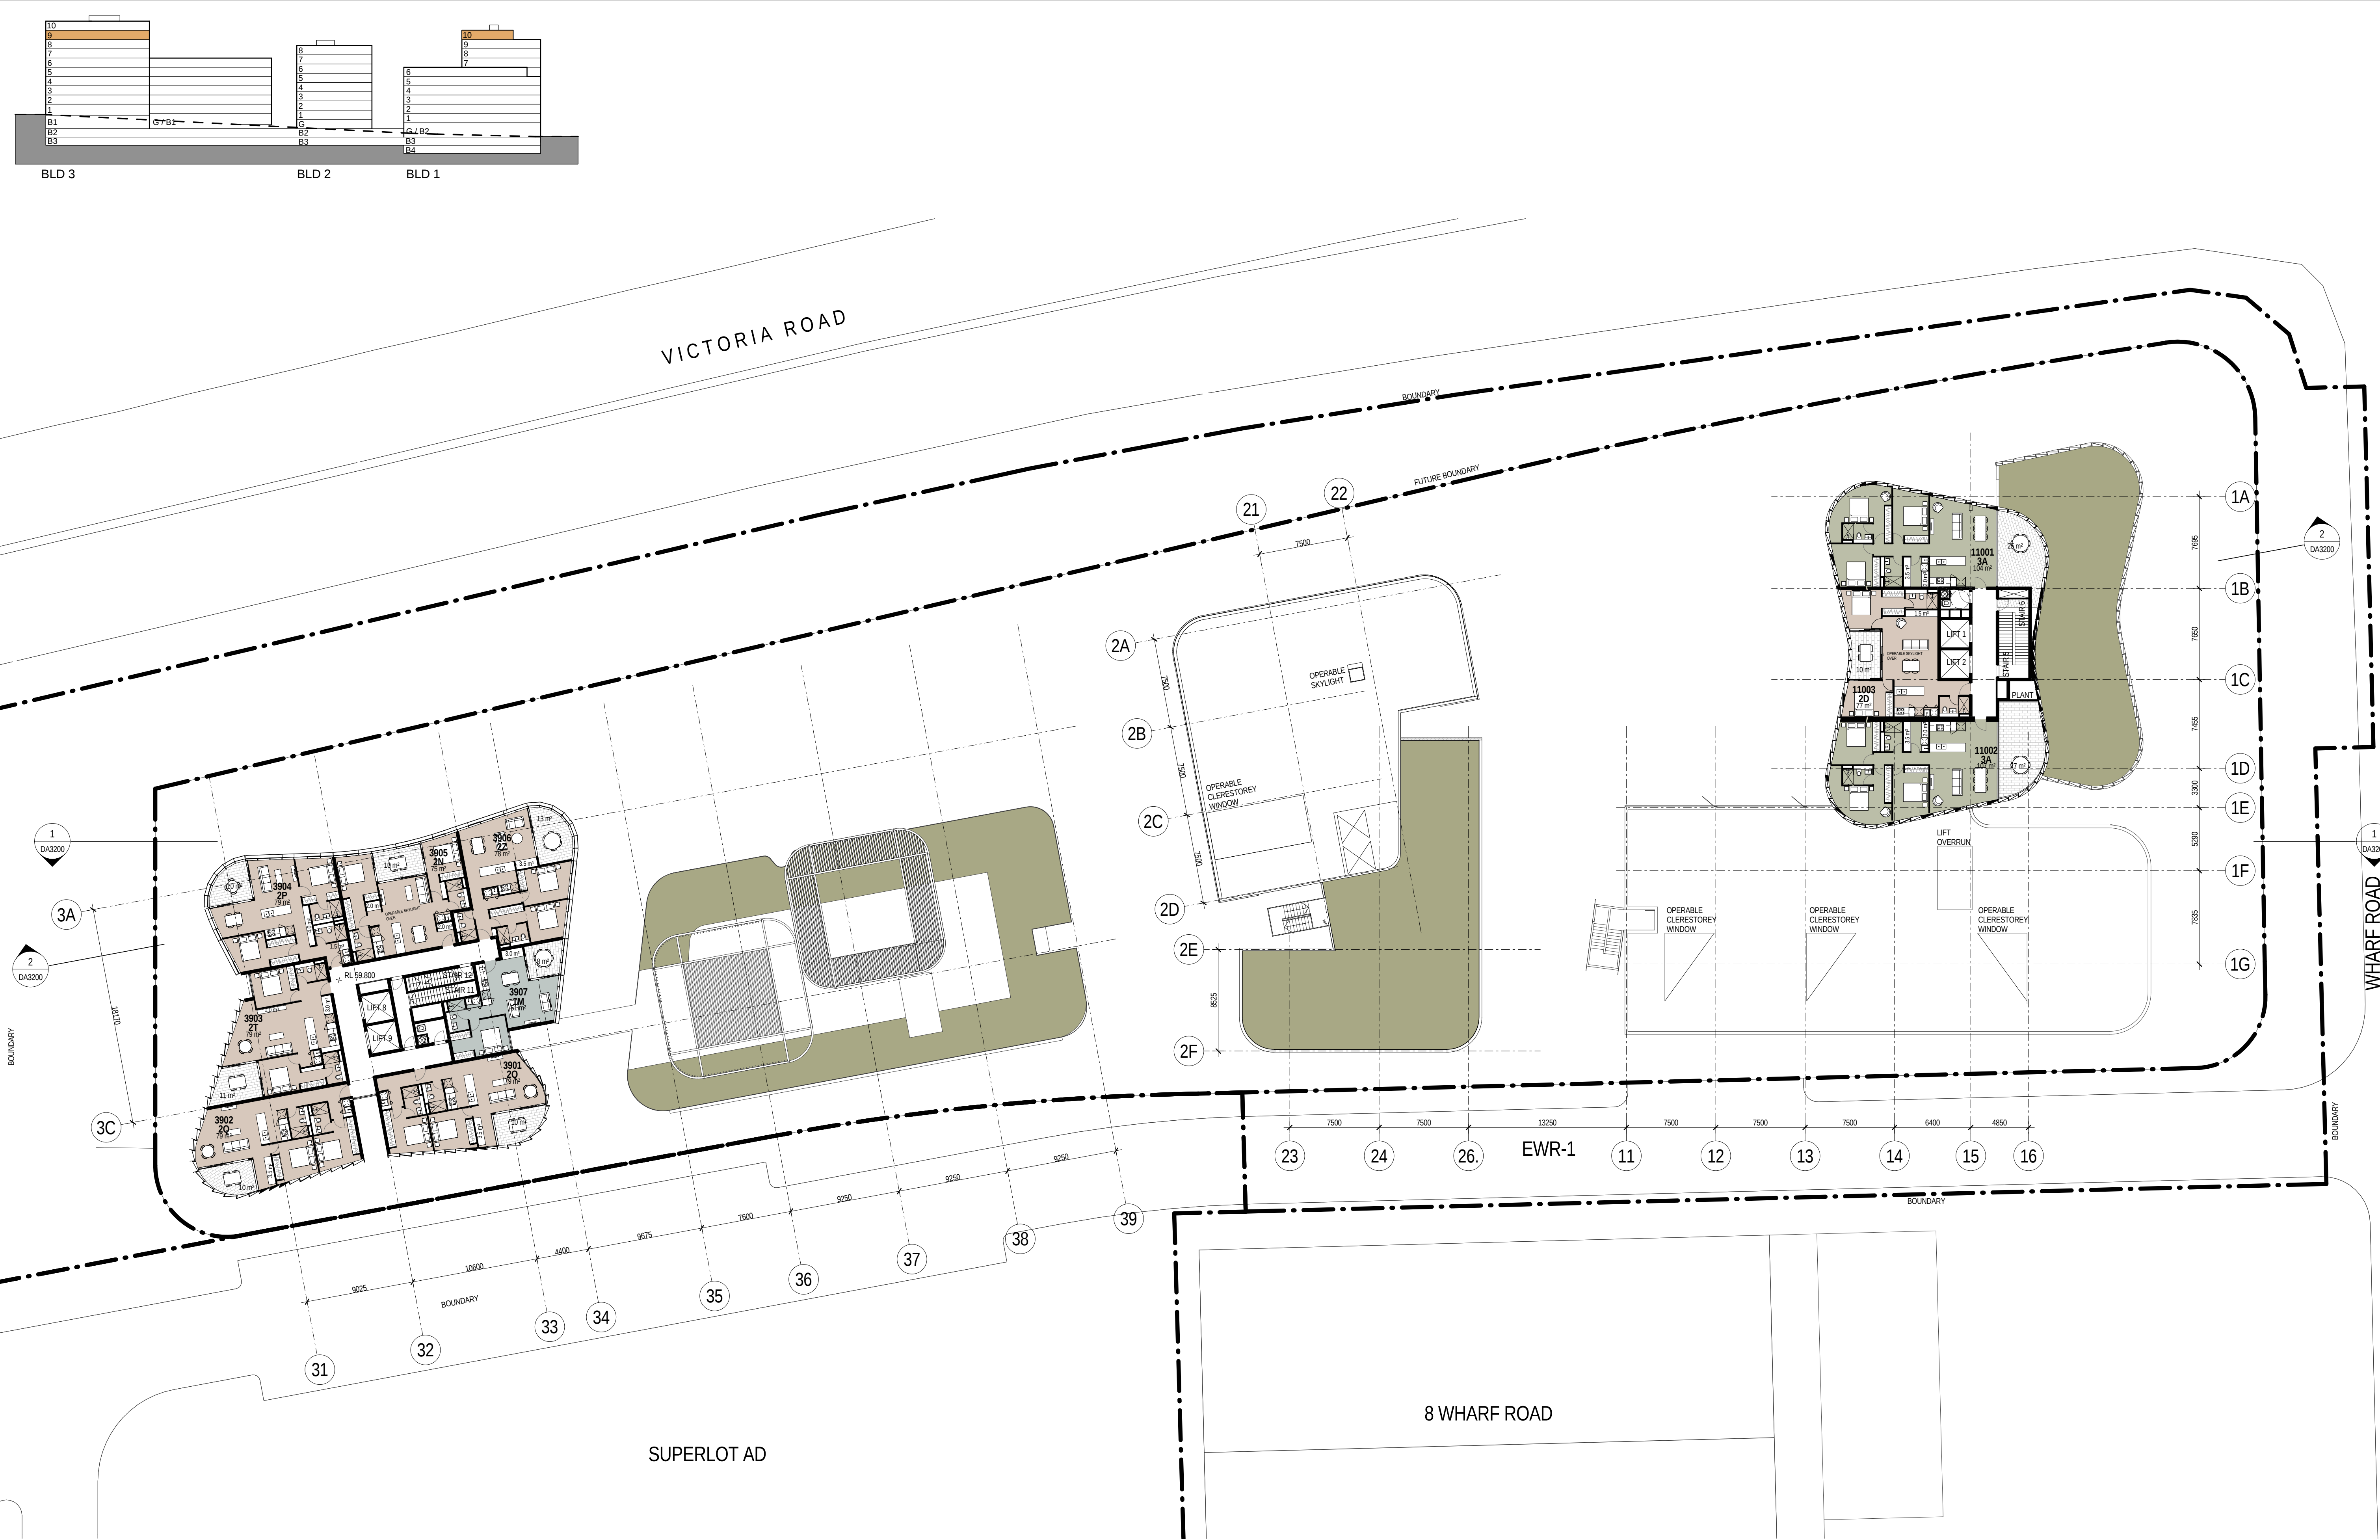

Revisions <table><tr><th>No.</th><th>Date</th><th>Description</th></tr><tr><td>1</td><td>29-08-16</td><td>PRE DA ISSUE</td></tr><tr><td>2</td><td>04-11-16</td><td>FOR INFORMATION</td></tr><tr><td>3</td><td>11-11-16</td><td>FOR INFORMATION</td></tr><tr><td>4</td><td>18-11-16</td><td>DA ISSUE</td></tr><tr><td>5</td><td>29-11-16</td><td>DA ISSUE</td></tr></table>	No.	Date	Description	1	29-08-16	PRE DA ISSUE	2	04-11-16	FOR INFORMATION	3	11-11-16	FOR INFORMATION	4	18-11-16	DA ISSUE	5	29-11-16	DA ISSUE	Ver App'd	N	Key	Client PAYCE® Payce Consolidated Limited	Architect AJ+C ALLEN JACK+COTTIER 79 Myrtle Street Chippendale NSW 2008 AUSTRALIA ph +61 2 9311 8222 fx +61 2 9311 8200 ABN 53 003 782 250	Project MELROSE PARK - VICTORIA ROAD SITE - STAGE 1 DA 657-661 VICTORIA ROAD 4-6 WHARF ROAD MELROSE PARK, NSW Proj. No. 16012	Drawing Title BLD 1 - L10 & BLD 3 - L9	Scale 1 : 250 @A1	Drawing No. DA2022	Issue 5
	No.	Date	Description																									
	1	29-08-16	PRE DA ISSUE																									
	2	04-11-16	FOR INFORMATION																									
	3	11-11-16	FOR INFORMATION																									
	4	18-11-16	DA ISSUE																									
5	29-11-16	DA ISSUE																										
Sheet Status NOT FOR CONSTRUCTION				02.551020 m																								

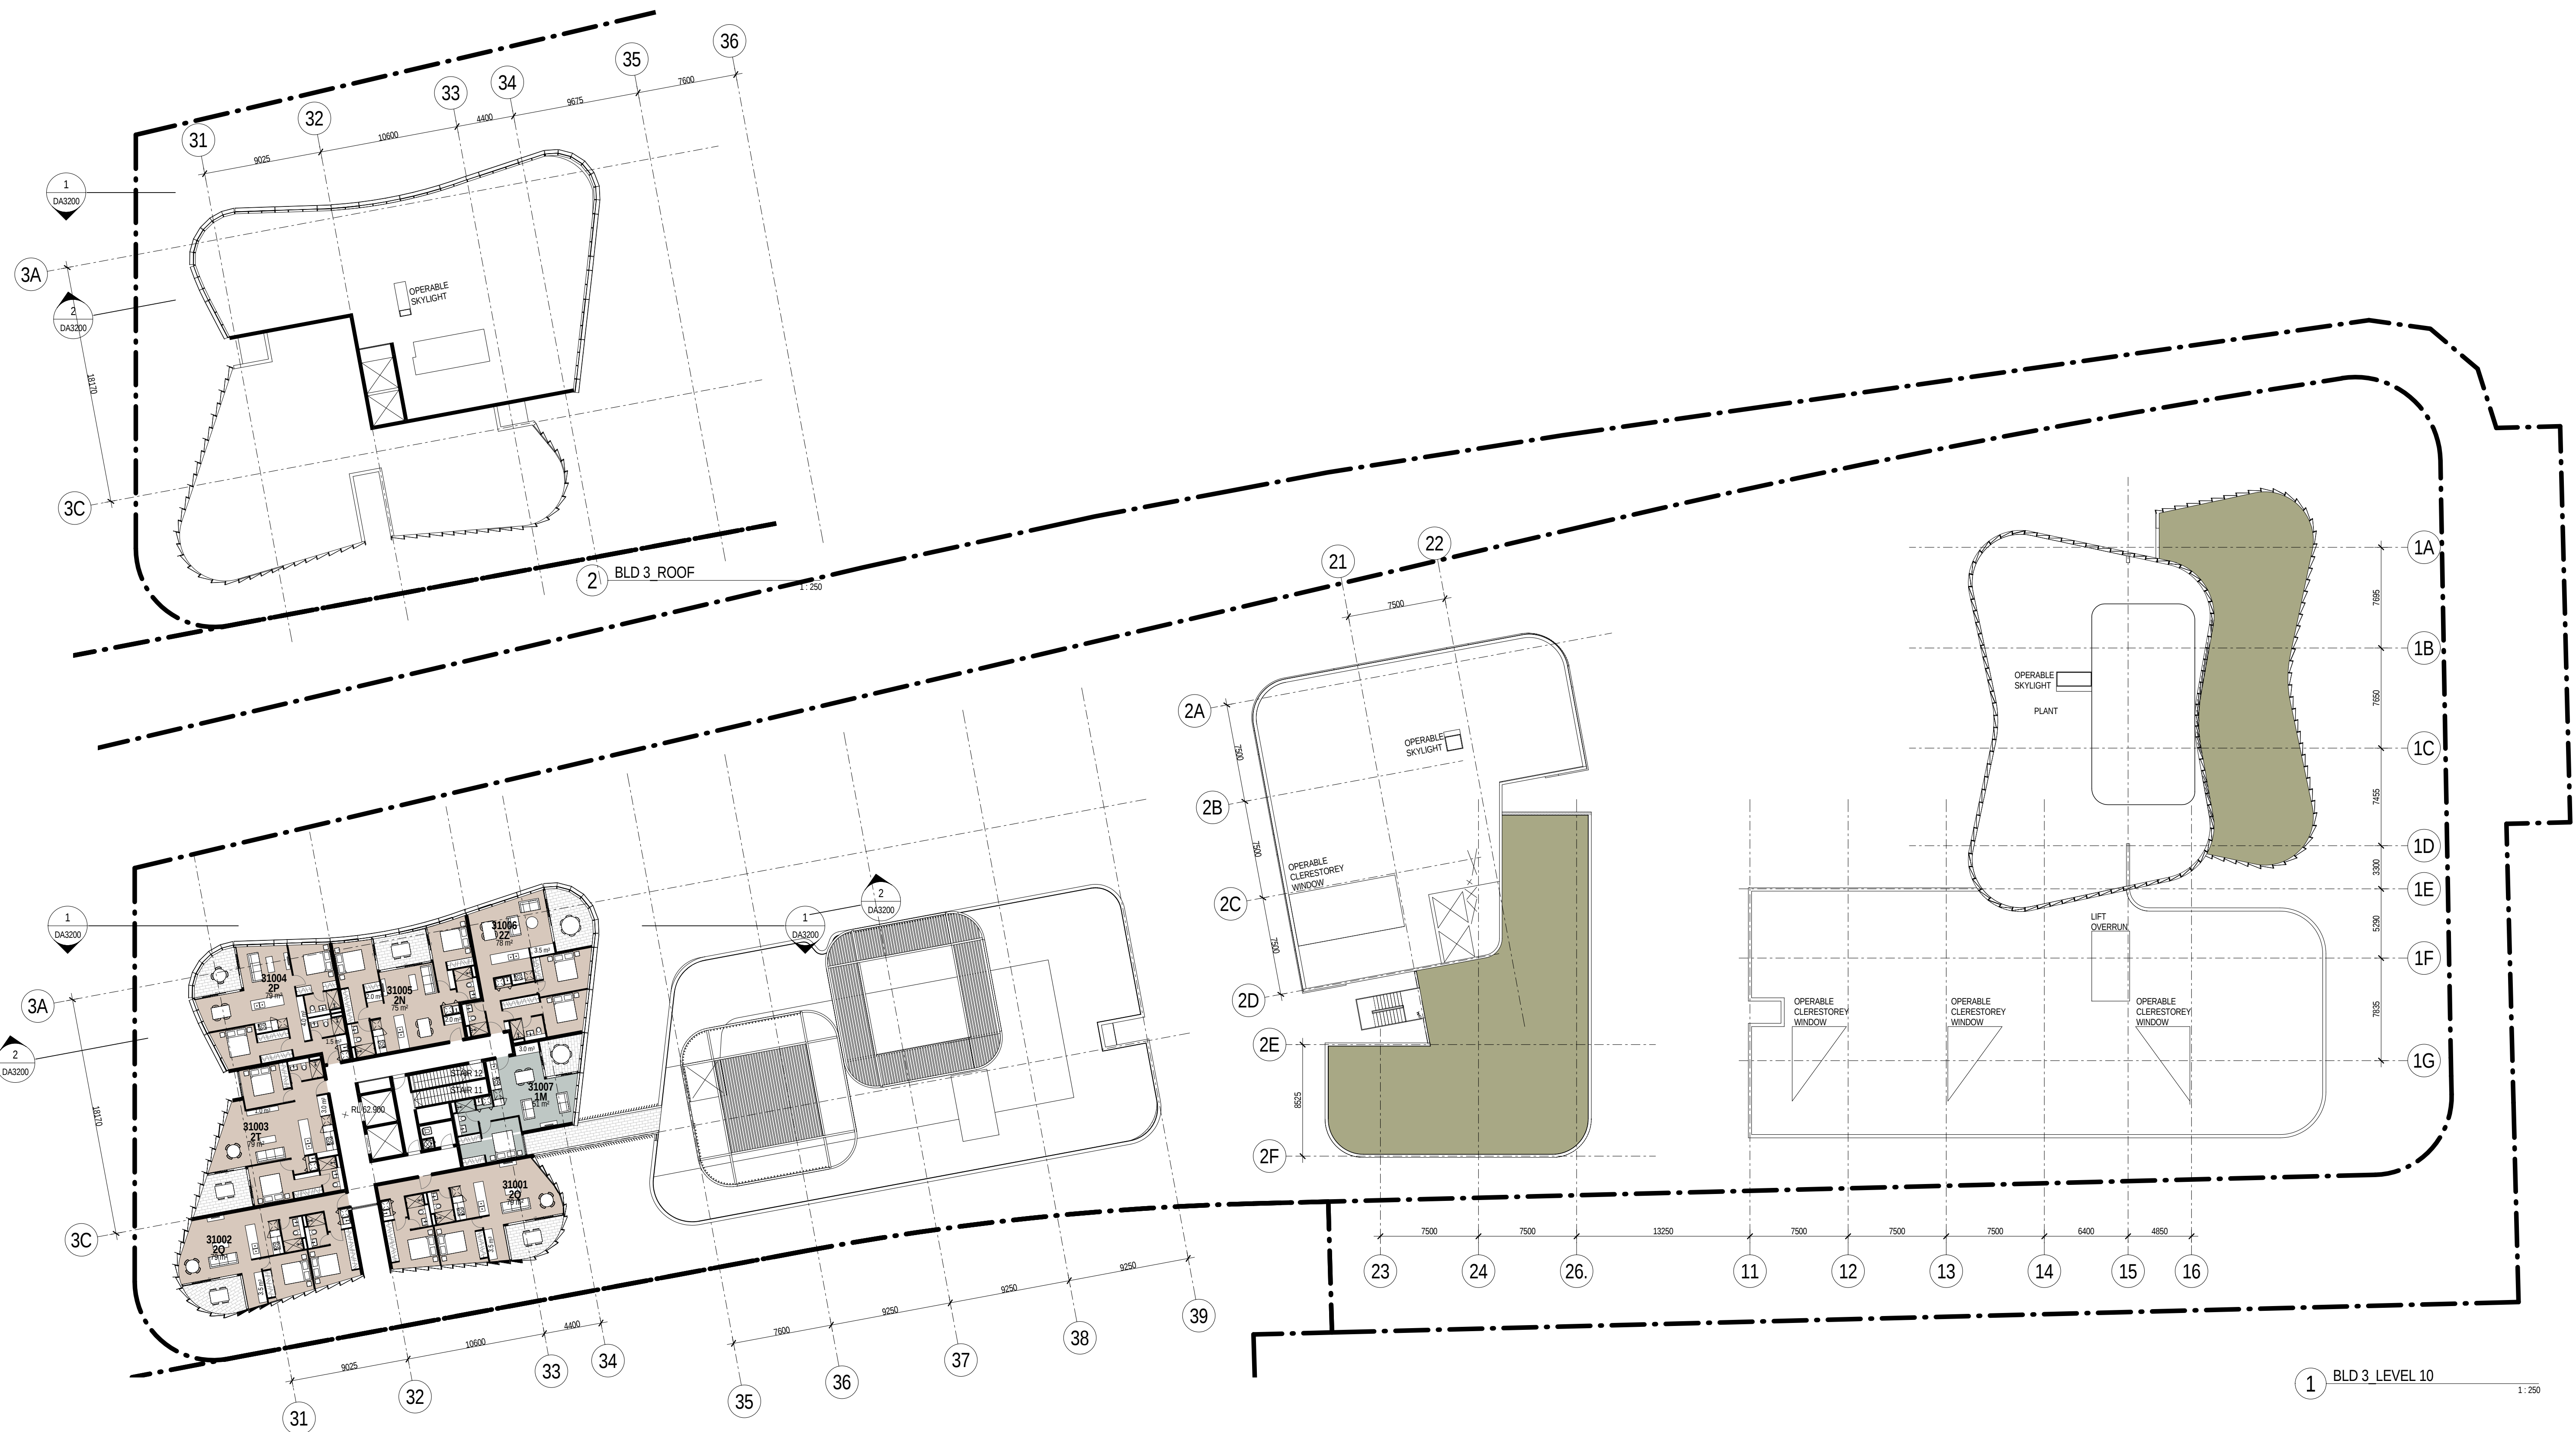

Scale	Drawing No.	Issue
1 : 250 @A1	DA2023	5