
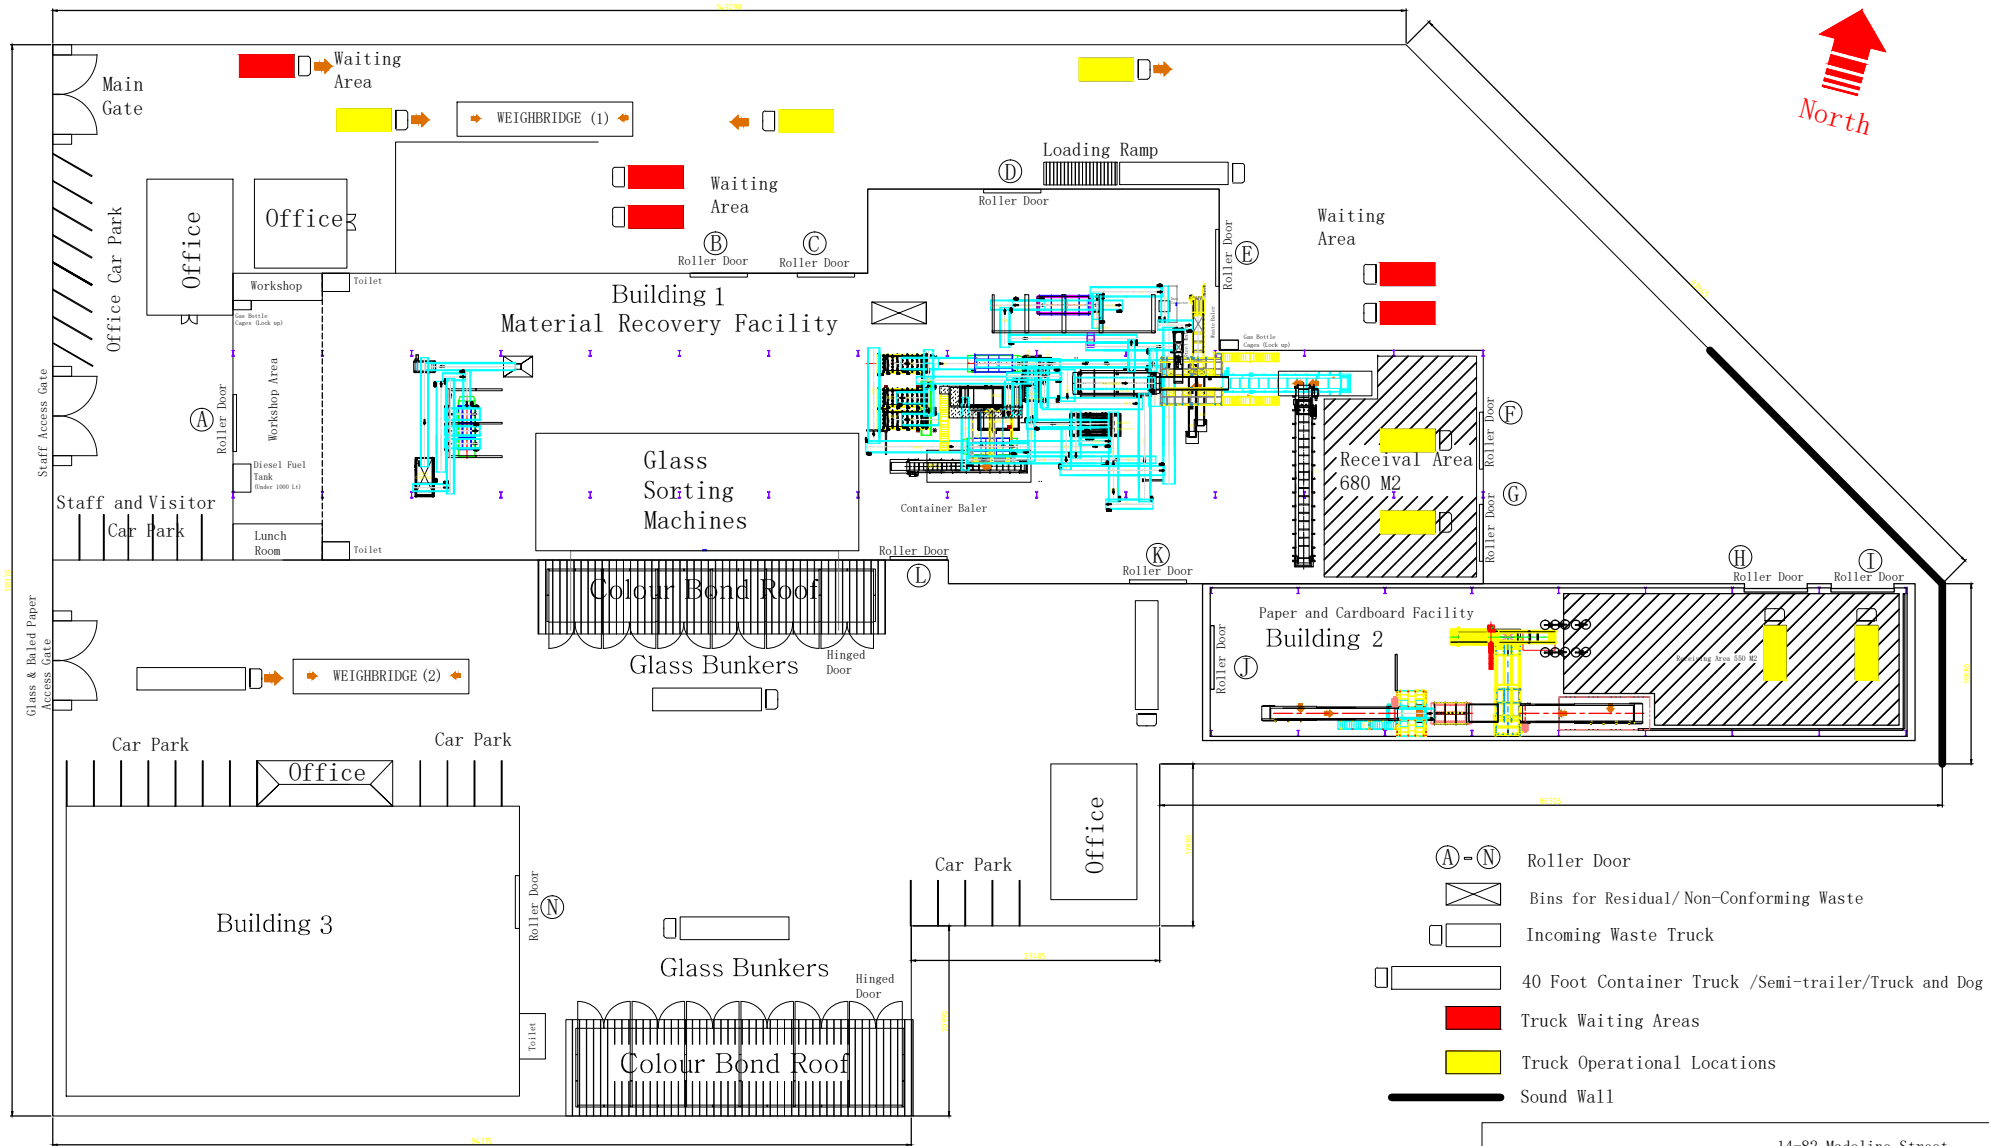


ATTACHMENT 3

40 Madeline Street Enfield

 

- (A)-(N) Roller Door
- ⊠ Bins for Residual/Non-Conforming Waste
- Incoming Waste Truck
- 40 Foot Container Truck /Semi-trailer/Truck and Dog
- Truck Waiting Areas
- Truck Operational Locations
- Sound Wall

POLYTRADE RECYCLING				14-82 Madeline Street South Enfield	
For	Material Recovery Facility(MRF) Enfield Site				
Project				Edition	
				Approved	
Designed		Job No.		Scale	N. T. S
Drawn		Dwg No.	110616-1	3rd Angle Projection	
Checked		Date	10-07-2016		