


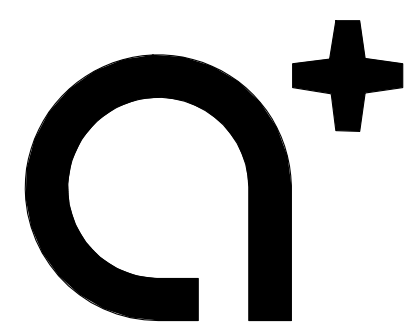

www.aplusrd.com.au

PH: 02 9966 8116
LEVEL 2, 89 CHANDOS STREET,
ST LEONARDS, NSW 2065
NOMINATED ARCHITECT -
TONY LEUNG NSW 7133

WARREN AND MAHONEY

Suite 13.03, Plaza Building
Australia Square, 95 Pitt Street
Sydney, NSW 2000
Phone + 61 2 8021 9809
Nominated Architect - Nicholas Bandounas NSW 8499
www.warrenandmahoney.com

Rev	Description	Date
A	Issued for Development Application	18.10.2017

Project Name


500-520 Pacific Highway, St Leonards

Client Name

NEW HOPE VIMG

Notes

All dimension to be verified on site
before producing shop
drawings or commencing any
work. Do not scale.
The copyright of this drawing
remains with a+ Design Group
and Warren and Mahoney
Architects Ltd.

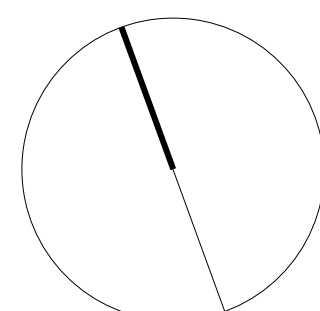

Drawing Title

LEVEL 18

SCALE

1: 100@ A1

Date


18.10.2017


Drawing no:

A.DA118

ISSUE

A

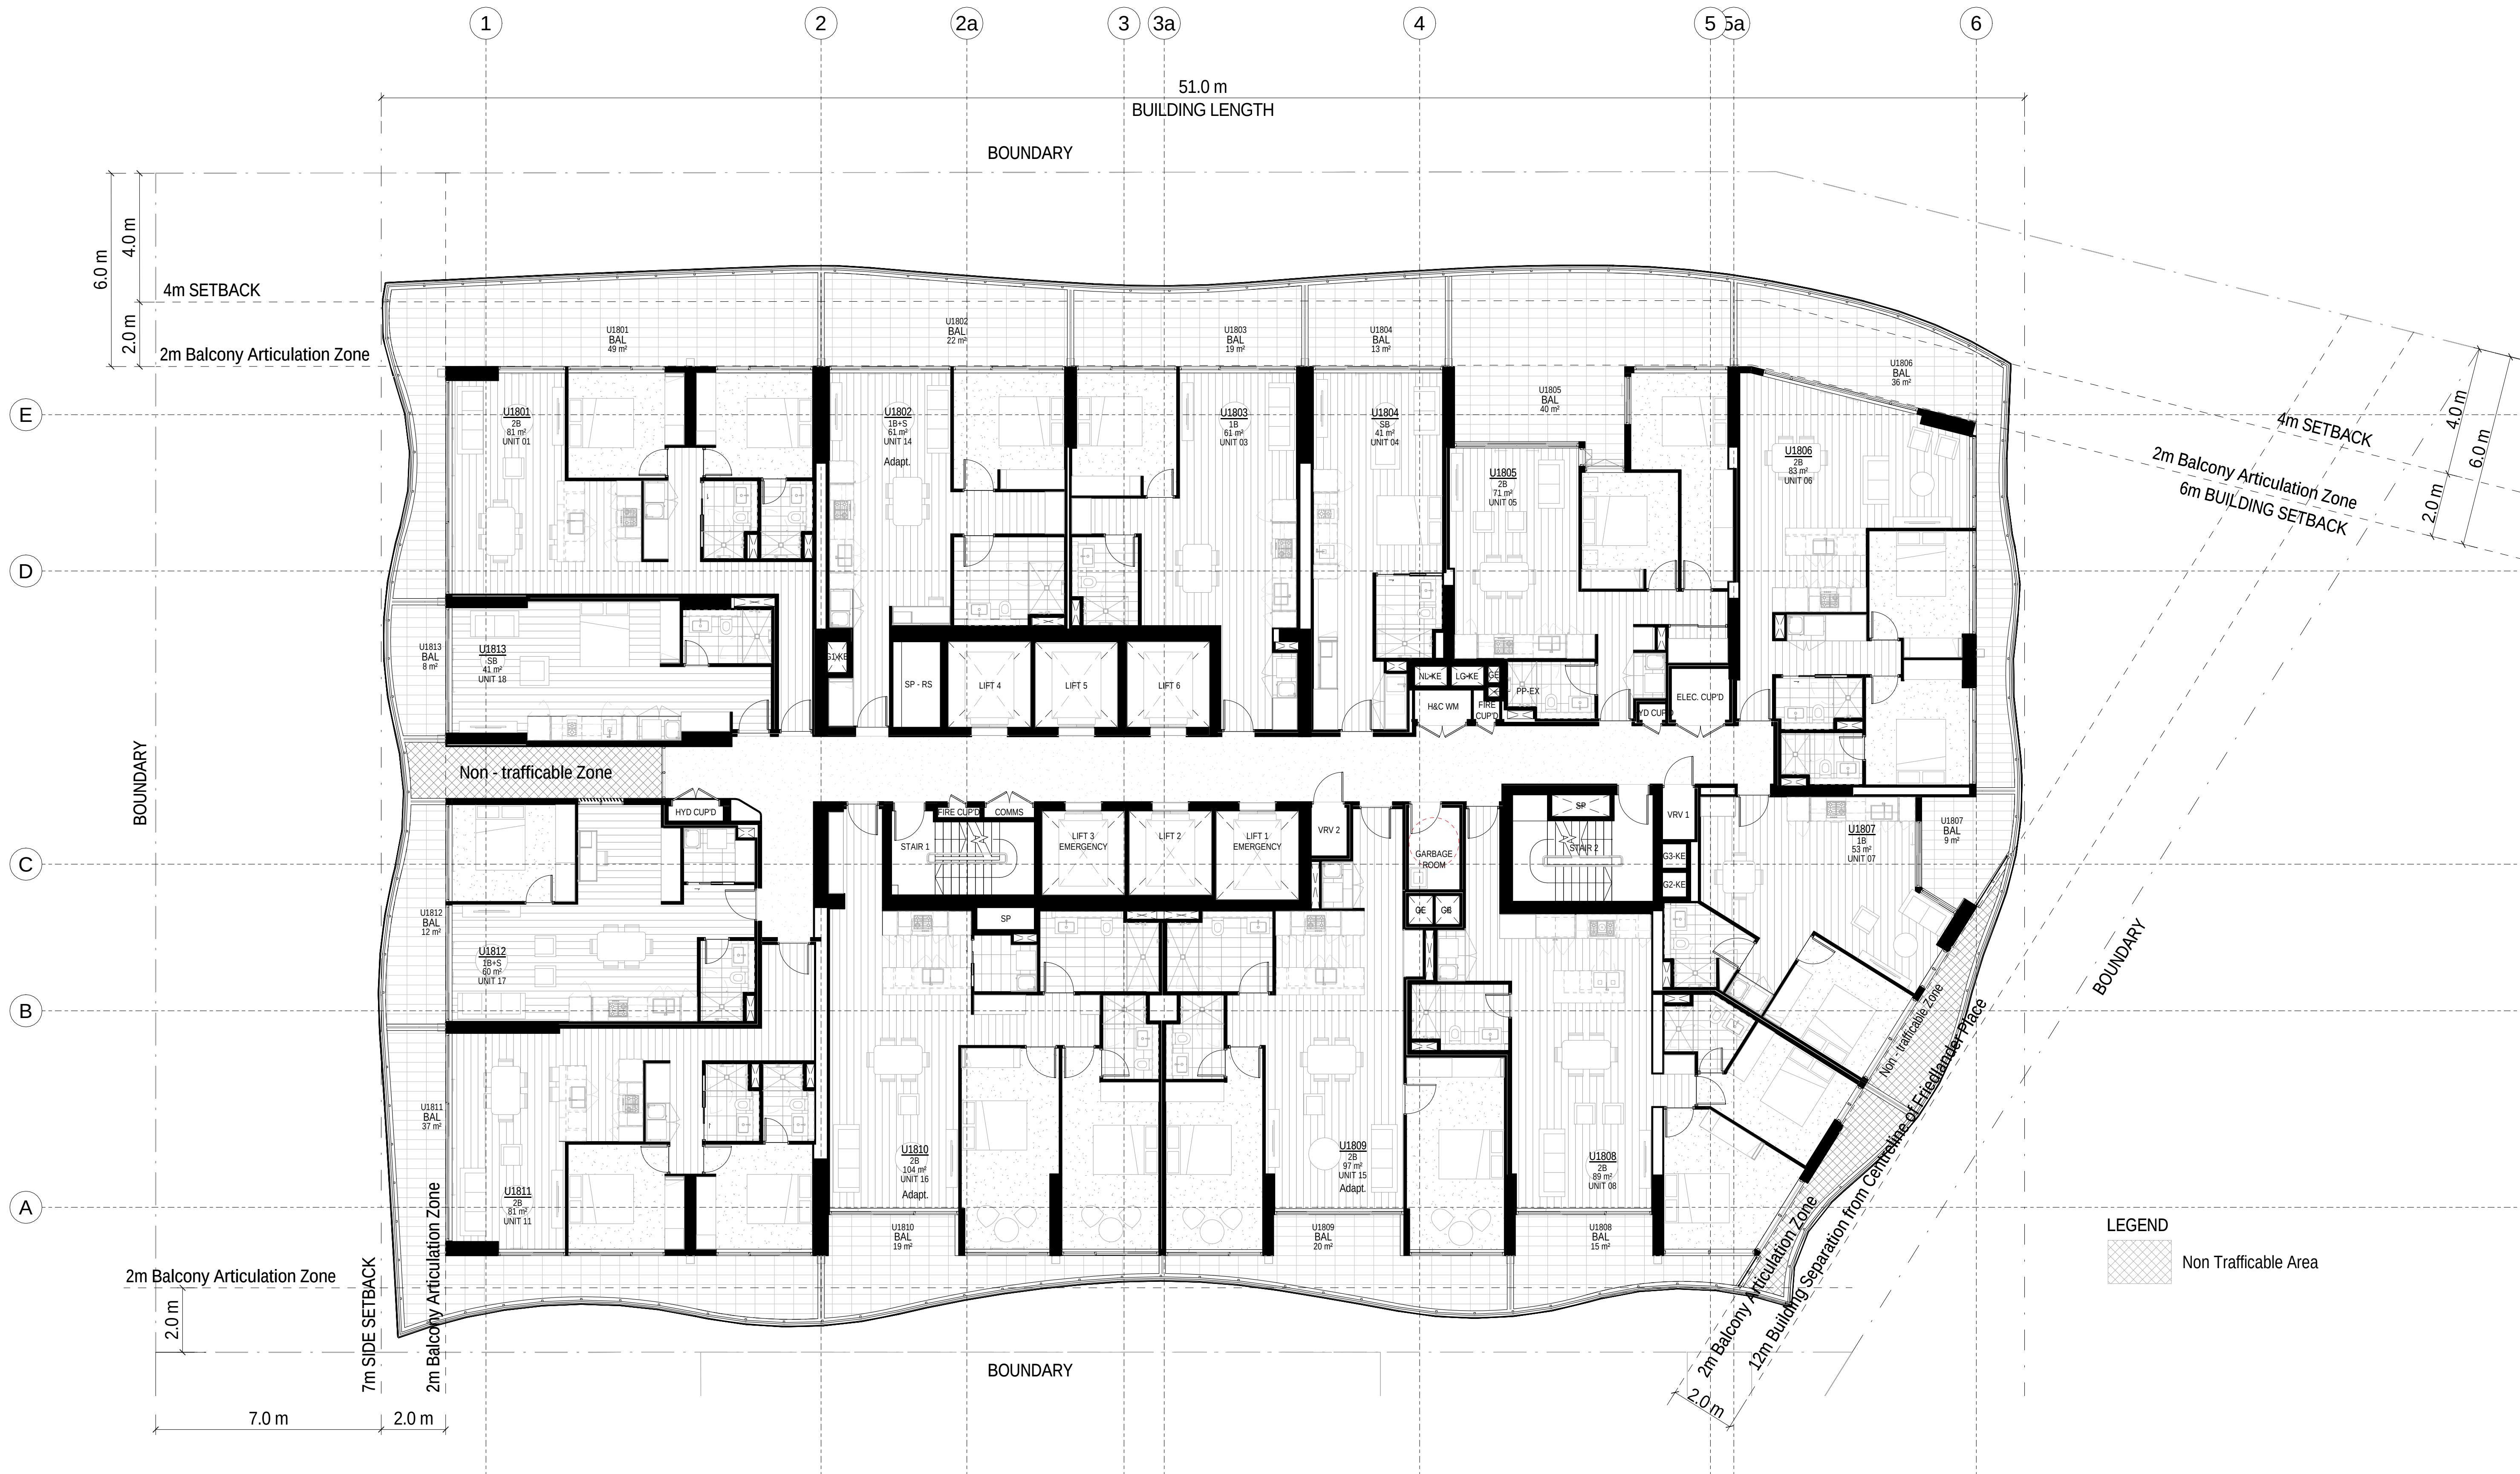

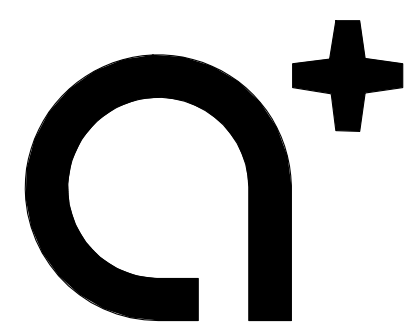

www.aplusrd.com.au

PH: 02 9966 8116
LEVEL 2, 89 CHANDOS STREET,
ST LEONARDS, NSW 2065
NOMINATED ARCHITECT -
TONY LEUNG NSW 7133

WARREN AND MAHONEY

Suite 13.03, Plaza Building
Australia Square, 95 Pitt Street
Sydney, NSW 2000
Phone + 61 2 8021 9809
Nominated Architect - Nicholas Bandounas NSW 8499
www.warrenandmahoney.com

Rev	Description	Date
A	Issued for Development Application	18.10.2017

Project Name


500-520 Pacific Highway, St Leonards

Client Name

NEW HOPE VIMG

Notes

All dimension to be verified on site
before producing shop
drawings or commencing any
work. Do not scale.
The copyright of this drawing
remains with a+ Design Group
and Warren and Mahoney
Architects Ltd.

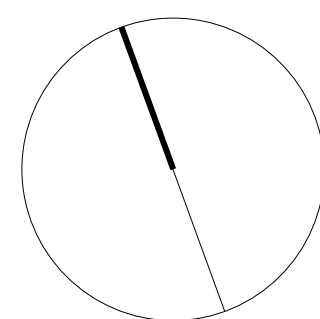

Drawing Title

LEVEL 20

SCALE

1: 100@ A1

Date


18.10.2017


Drawing no:

A.DA120

ISSUE

A

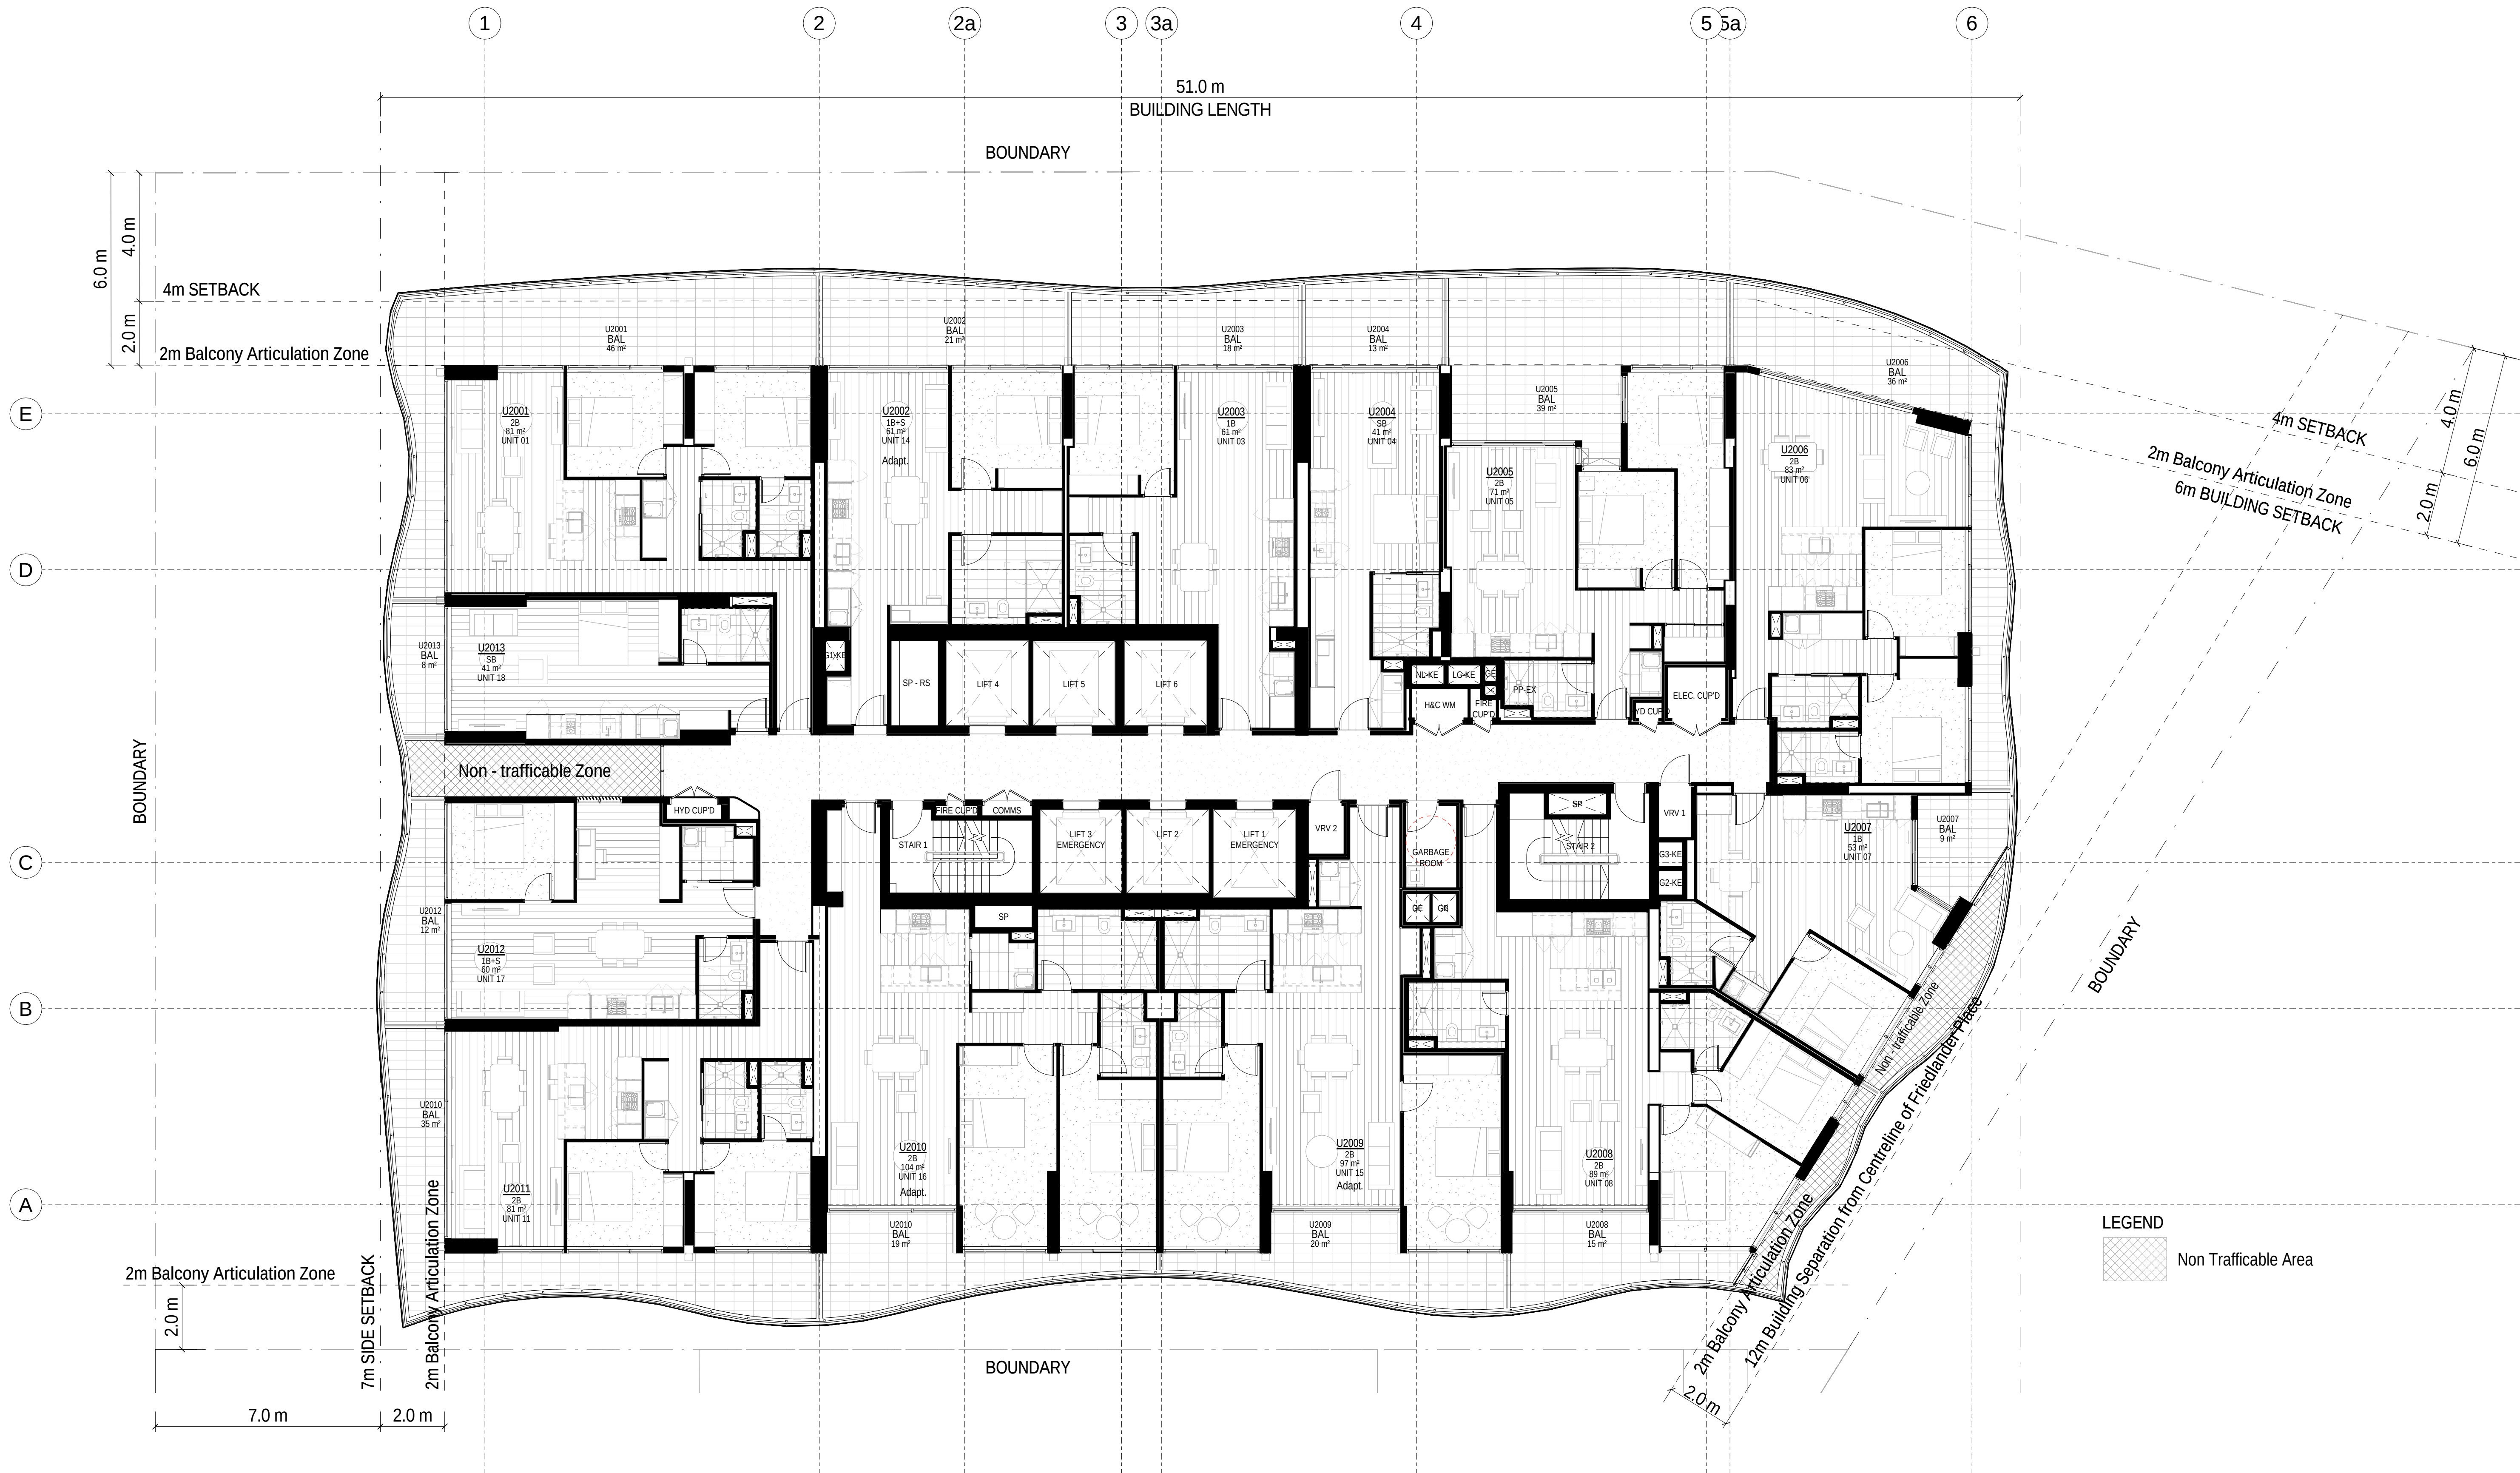

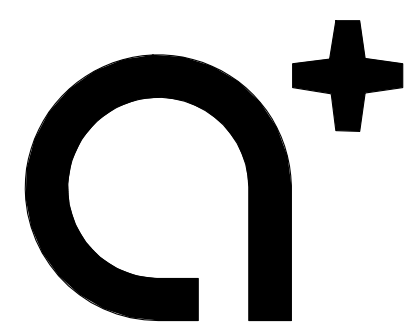

www.aplusrd.com.au

PH: 02 9966 8116
LEVEL 2, 89 CHANDOS STREET,
ST LEONARDS, NSW 2065
NOMINATED ARCHITECT -
TONY LEUNG NSW 7133

WARREN AND MAHONEY

Suite 13.03, Plaza Building
Australia Square, 95 Pitt Street
Sydney, NSW 2000
Phone + 61 2 8021 9809
Nominated Architect - Nicholas Bandounas NSW 8499
www.warrenandmahoney.com

Rev	Description	Date
A	Issued for Development Application	18.10.2017

Project Name


500-520 Pacific Highway, St Leonards

Client Name

NEW HOPE VIMG

Notes

All dimension to be verified on site
before producing shop
drawings or commencing any
work. Do not scale.
The copyright of this drawing
remains with a+ Design Group
and Warren and Mahoney
Architects Ltd.

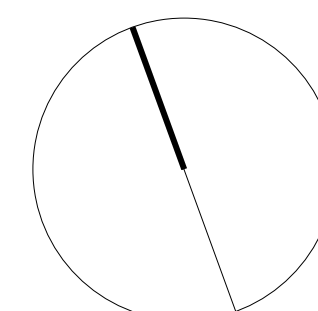

Drawing Title

LEVEL 21

SCALE

1: 100@ A1

Date


18.10.2017


Drawing no:

A.DA121

ISSUE

A

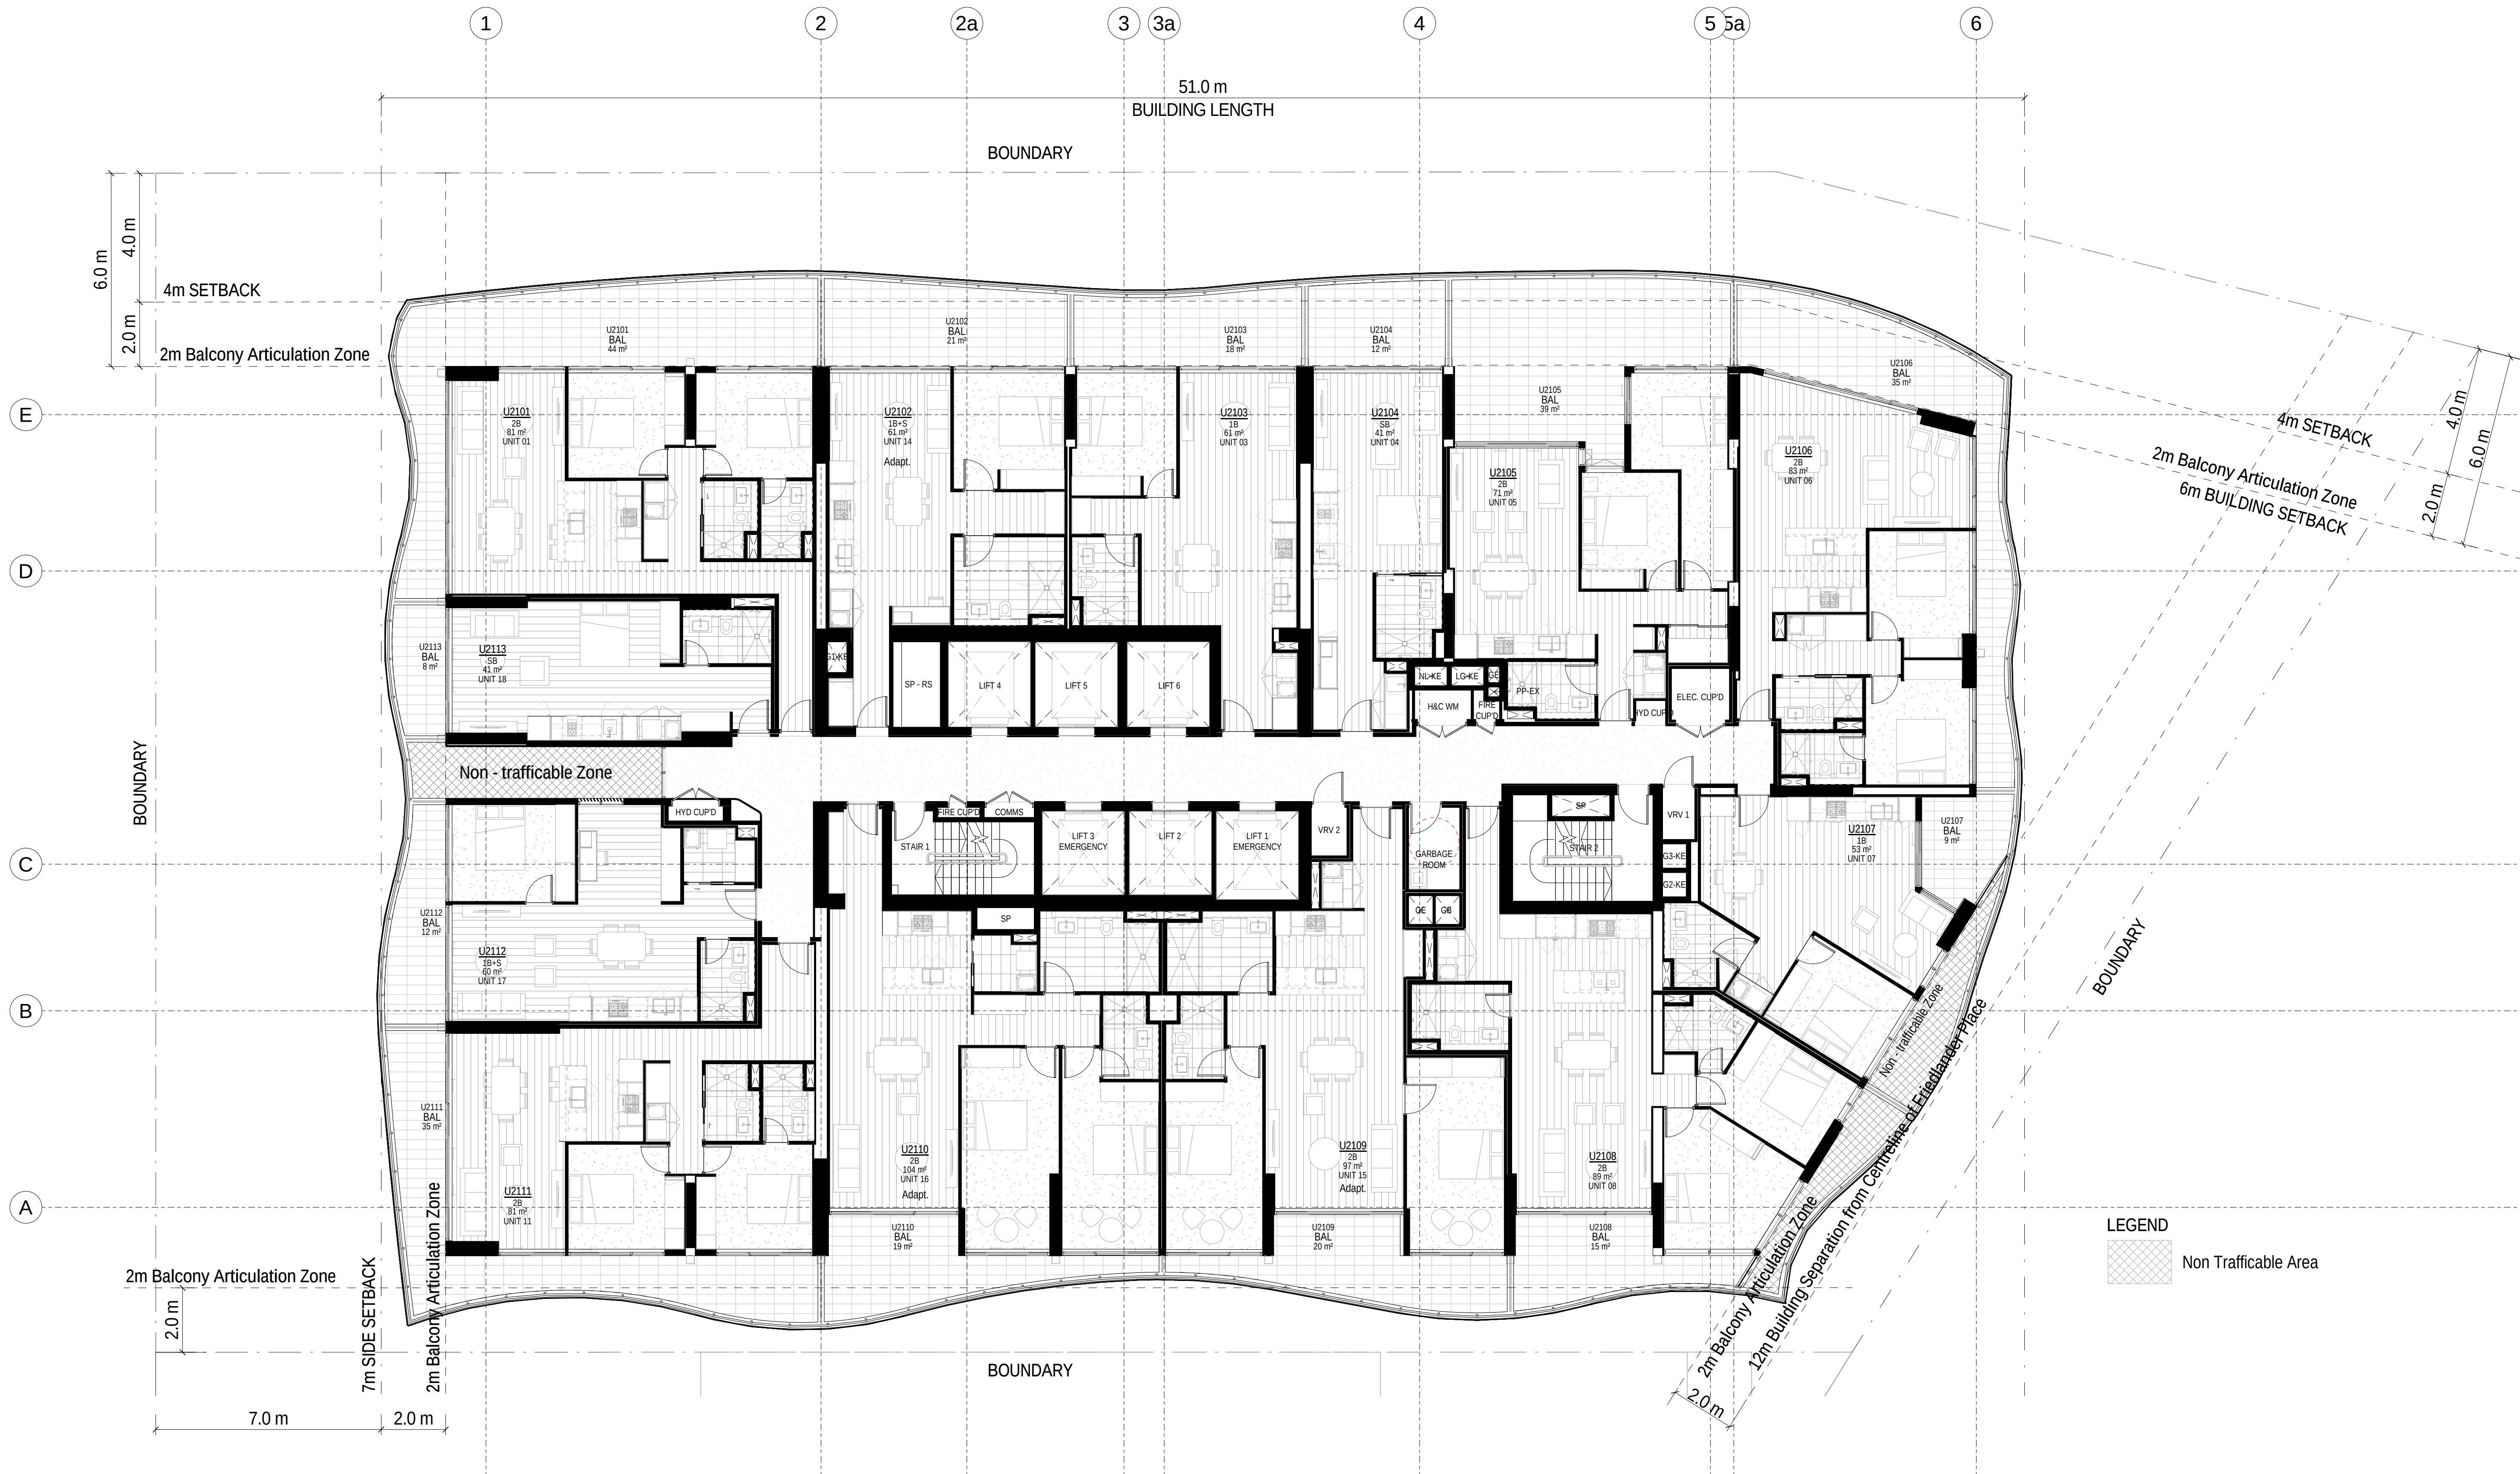

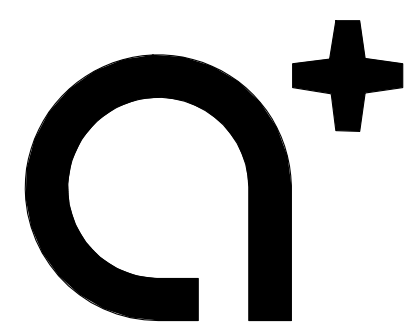

www.aplusrd.com.au

PH: 02 9966 8116
LEVEL 2, 89 CHANDOS STREET,
ST LEONARDS, NSW 2065
NOMINATED ARCHITECT -
TONY LEUNG NSW 7133

WARREN AND MAHONEY

Suite 13.03, Plaza Building
Australia Square, 95 Pitt Street
Sydney, NSW 2000
Phone + 61 2 8021 9809
Nominated Architect - Nicholas Bandounas NSW 8499
www.warrenandmahoney.com

Rev	Description	Date
A	Issued for Development Application	18.10.2017

Project Name


500-520 Pacific Highway, St Leonards

Client Name

NEW HOPE VIMG

Notes

All dimension to be verified on site
before producing shop
drawings or commencing any
work. Do not scale.
The copyright of this drawing
remains with a+ Design Group
and Warren and Mahoney
Architects Ltd.

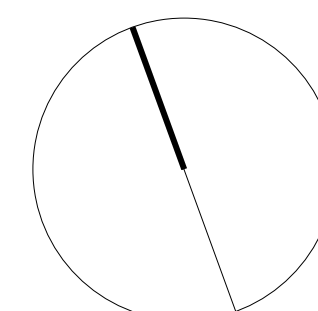

Drawing Title

LEVEL 22

SCALE

1 : 100@ A1

Date


18.10.2017


Drawing no:

A.DA122

ISSUE

A

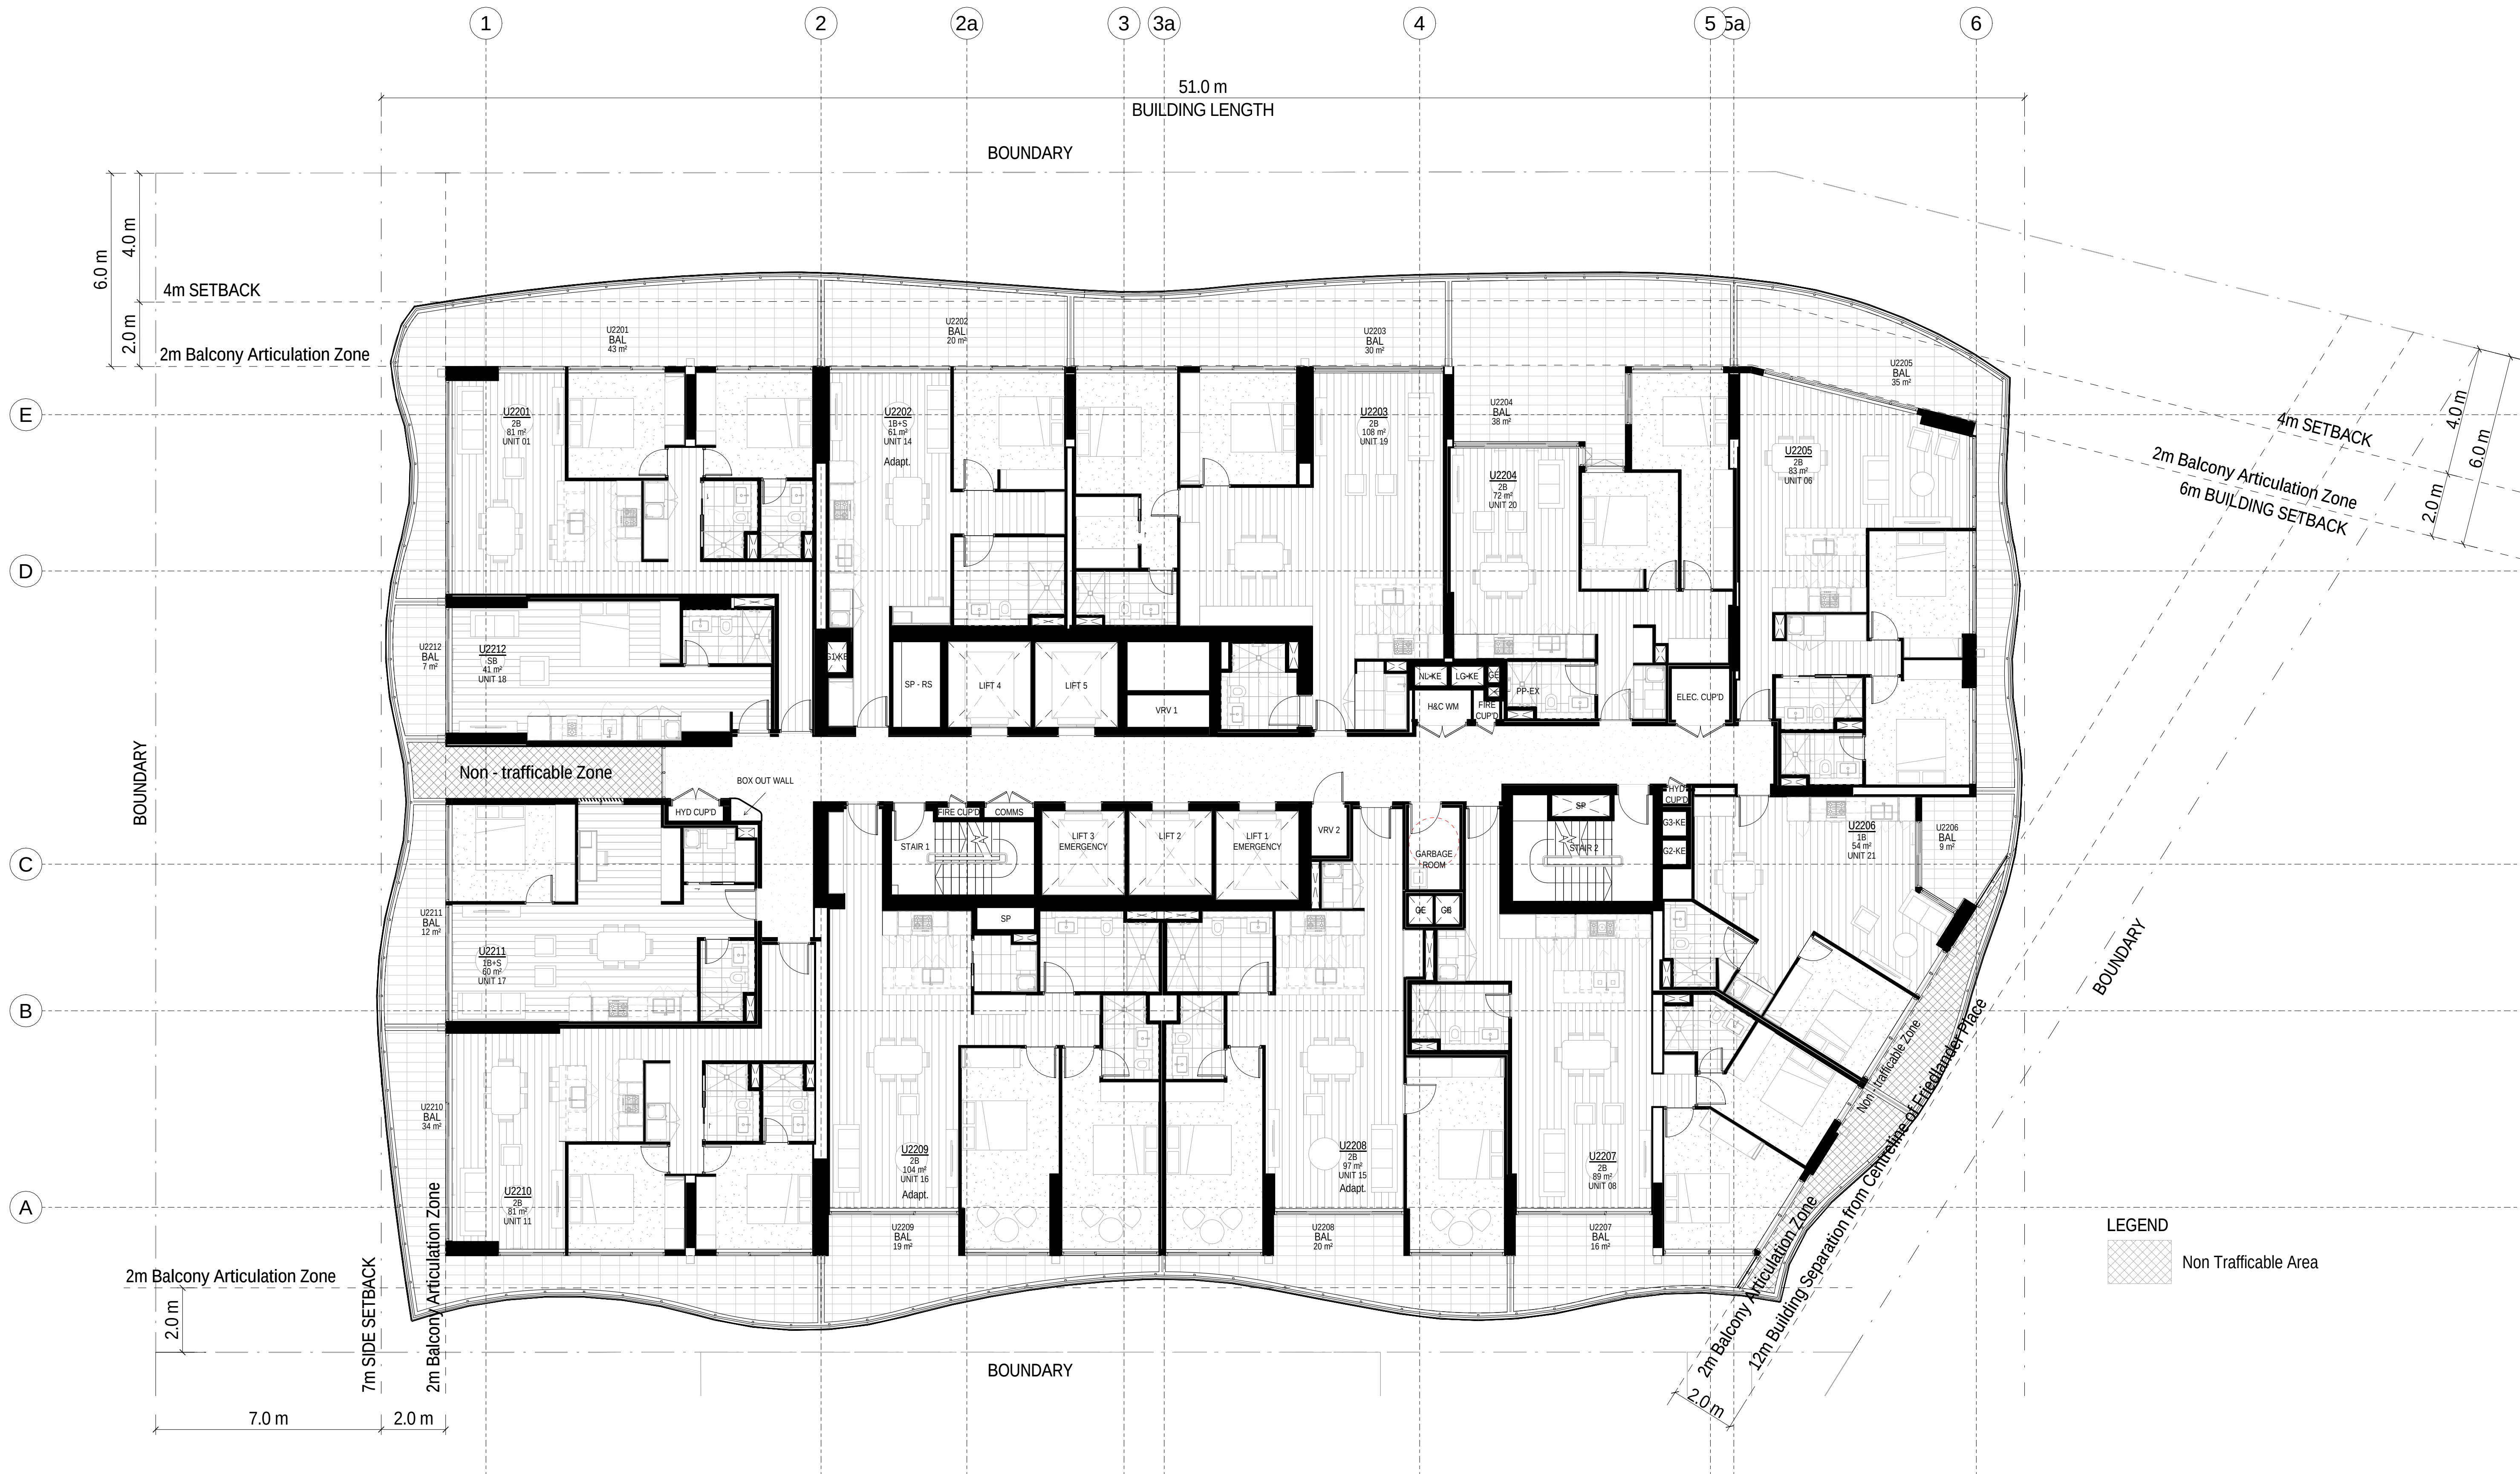

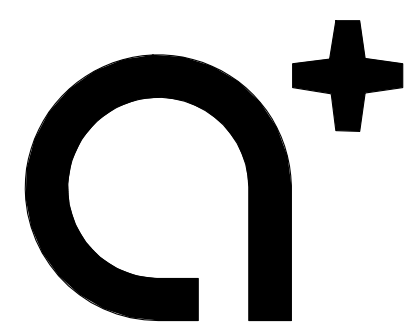

www.aplusrdg.com.au

PH: 02 9966 8116
LEVEL 2, 89 CHANDOS STREET,
ST LEONARDS, NSW 2065
NOMINATED ARCHITECT -
TONY LEUNG NSW 7133

WARREN AND MAHONEY

Suite 13.03, Plaza Building
Australia Square, 95 Pitt Street
Sydney, NSW 2000
Phone + 61 2 8021 9809
Nominated Architect - Nicholas Bandounas NSW 8499
www.warrenandmahoney.com

Rev	Description	Date
A	Issued for Development Application	18.10.2017

Project Name


500-520 Pacific Highway, St Leonards

Client Name

NEW HOPE VIMG

Notes

All dimension to be verified on site
before producing shop
drawings or commencing any
work. Do not scale.
The copyright of this drawing
remains with a+ Design Group
and Warren and Mahoney
Architects Ltd.

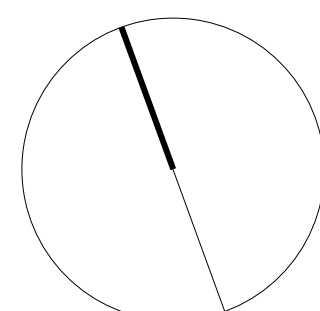

Drawing Title

LEVEL 23

SCALE

1 : 100@ A1

Date


18.10.2017


Drawing no:

A.DA123

ISSUE

A

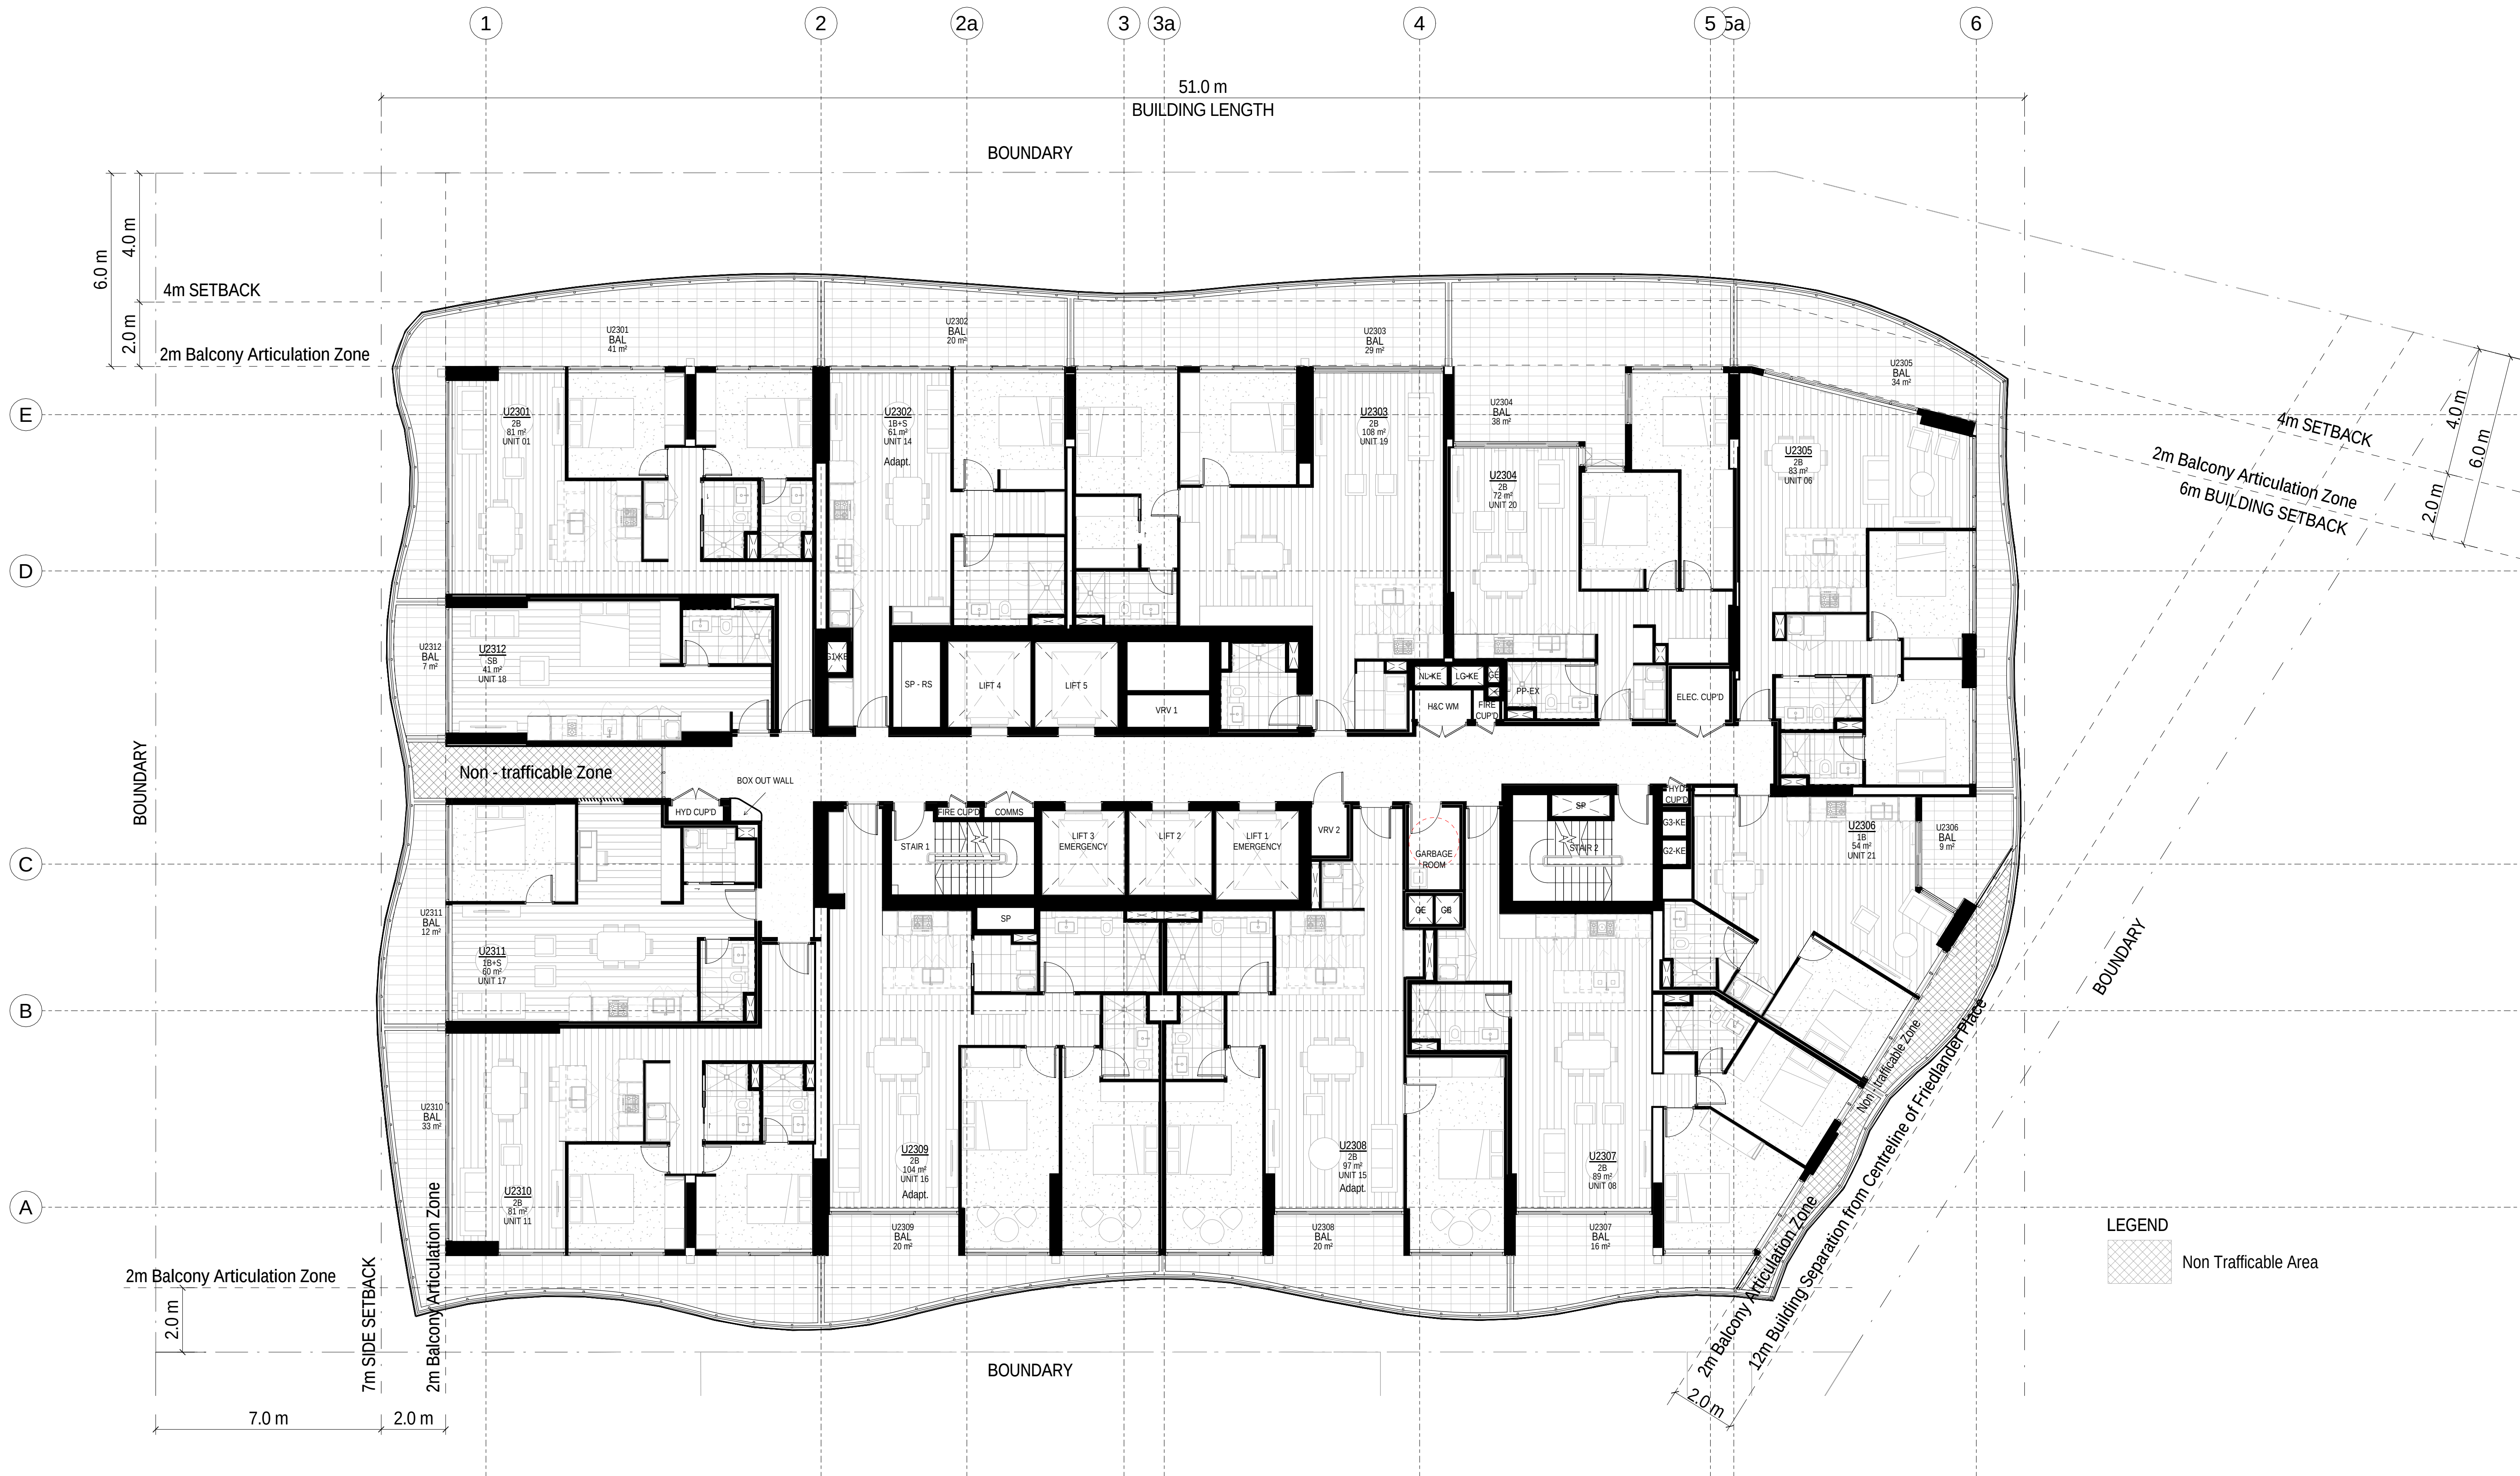

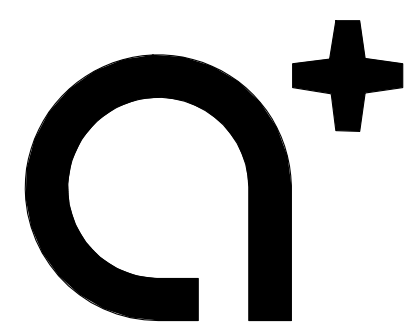

www.aplusrdg.com.au

PH: 02 9966 8116
LEVEL 2, 89 CHANDOS STREET,
ST LEONARDS, NSW 2065
NOMINATED ARCHITECT -
TONY LEUNG NSW 7133

WARREN AND MAHONEY

Suite 13.03, Plaza Building
Australia Square, 95 Pitt Street
Sydney, NSW 2000
Phone + 61 2 8021 9809
Nominated Architect - Nicholas Bandounas NSW 8499
www.warrenandmahoney.com

Rev	Description	Date
A	Issued for Development Application	18.10.2017

Project Name


500-520 Pacific Highway, St Leonards

Client Name

NEW HOPE VIMG

Notes

All dimension to be verified on site
before producing shop
drawings or commencing any
work. Do not scale.
The copyright of this drawing
remains with a+ Design Group
and Warren and Mahoney
Architects Ltd.

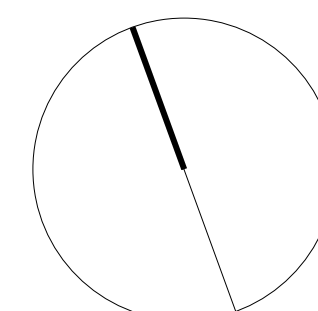

Drawing Title

LEVEL 24

SCALE

1 : 100@ A1

Date


18.10.2017


Drawing no:

A.DA124

ISSUE

A

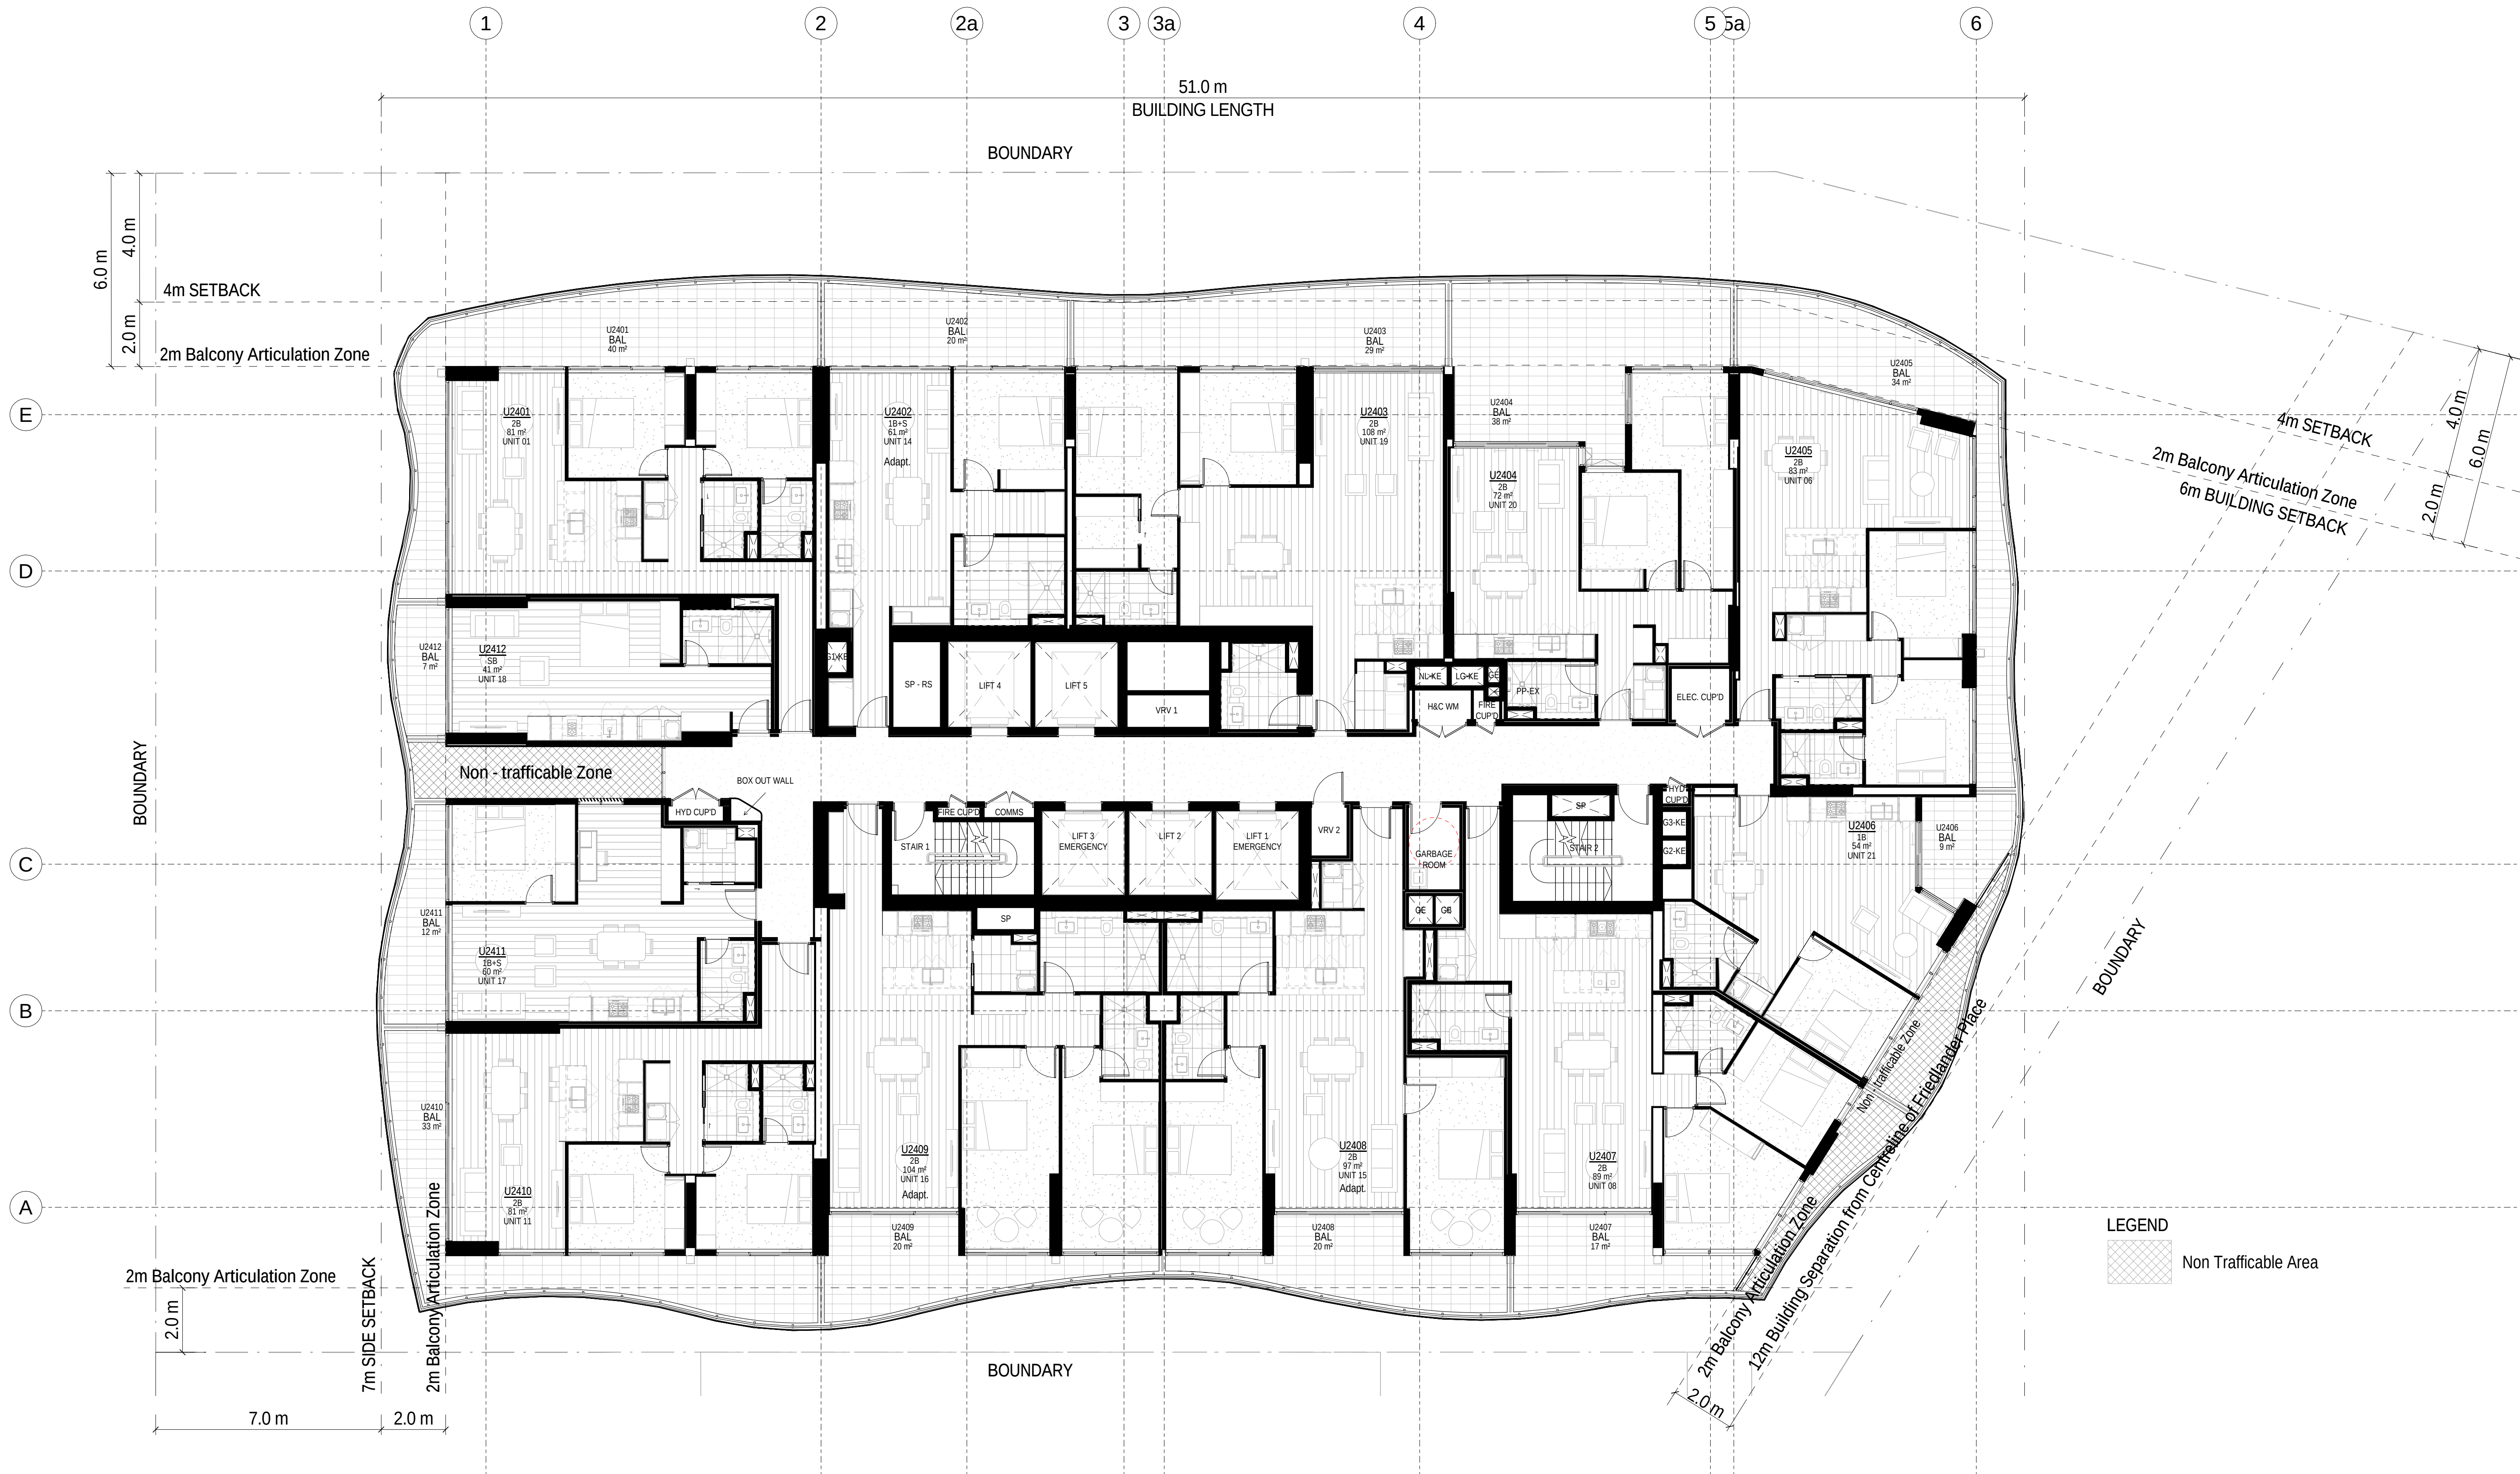

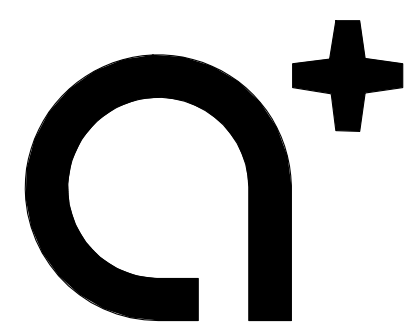

www.aplusrd.com.au

PH: 02 9966 8116
LEVEL 2, 89 CHANDOS STREET,
ST LEONARDS, NSW 2065
NOMINATED ARCHITECT -
TONY LEUNG NSW 7133

WARREN AND MAHONEY

Suite 13.03, Plaza Building
Australia Square, 95 Pitt Street
Sydney, NSW 2000
Phone + 61 2 8021 9809
Nominated Architect - Nicholas Bandounas NSW 8499
www.warrenandmahoney.com

Rev	Description	Date
A	Issued for Development Application	18.10.2017

Project Name


500-520 Pacific Highway, St Leonards

Client Name

NEW HOPE VIMG

Notes

All dimension to be verified on site
before producing shop
drawings or commencing any
work. Do not scale.
The copyright of this drawing
remains with a+ Design Group
and Warren and Mahoney
Architects Ltd.

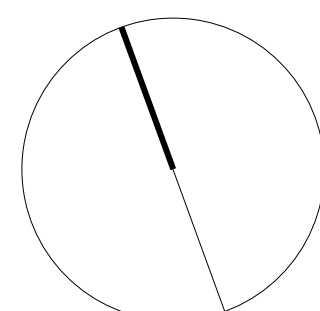

Drawing Title

LEVEL 26

SCALE

1 : 100@ A1

Date


18.10.2017


Drawing no:

A.DA126

ISSUE

A

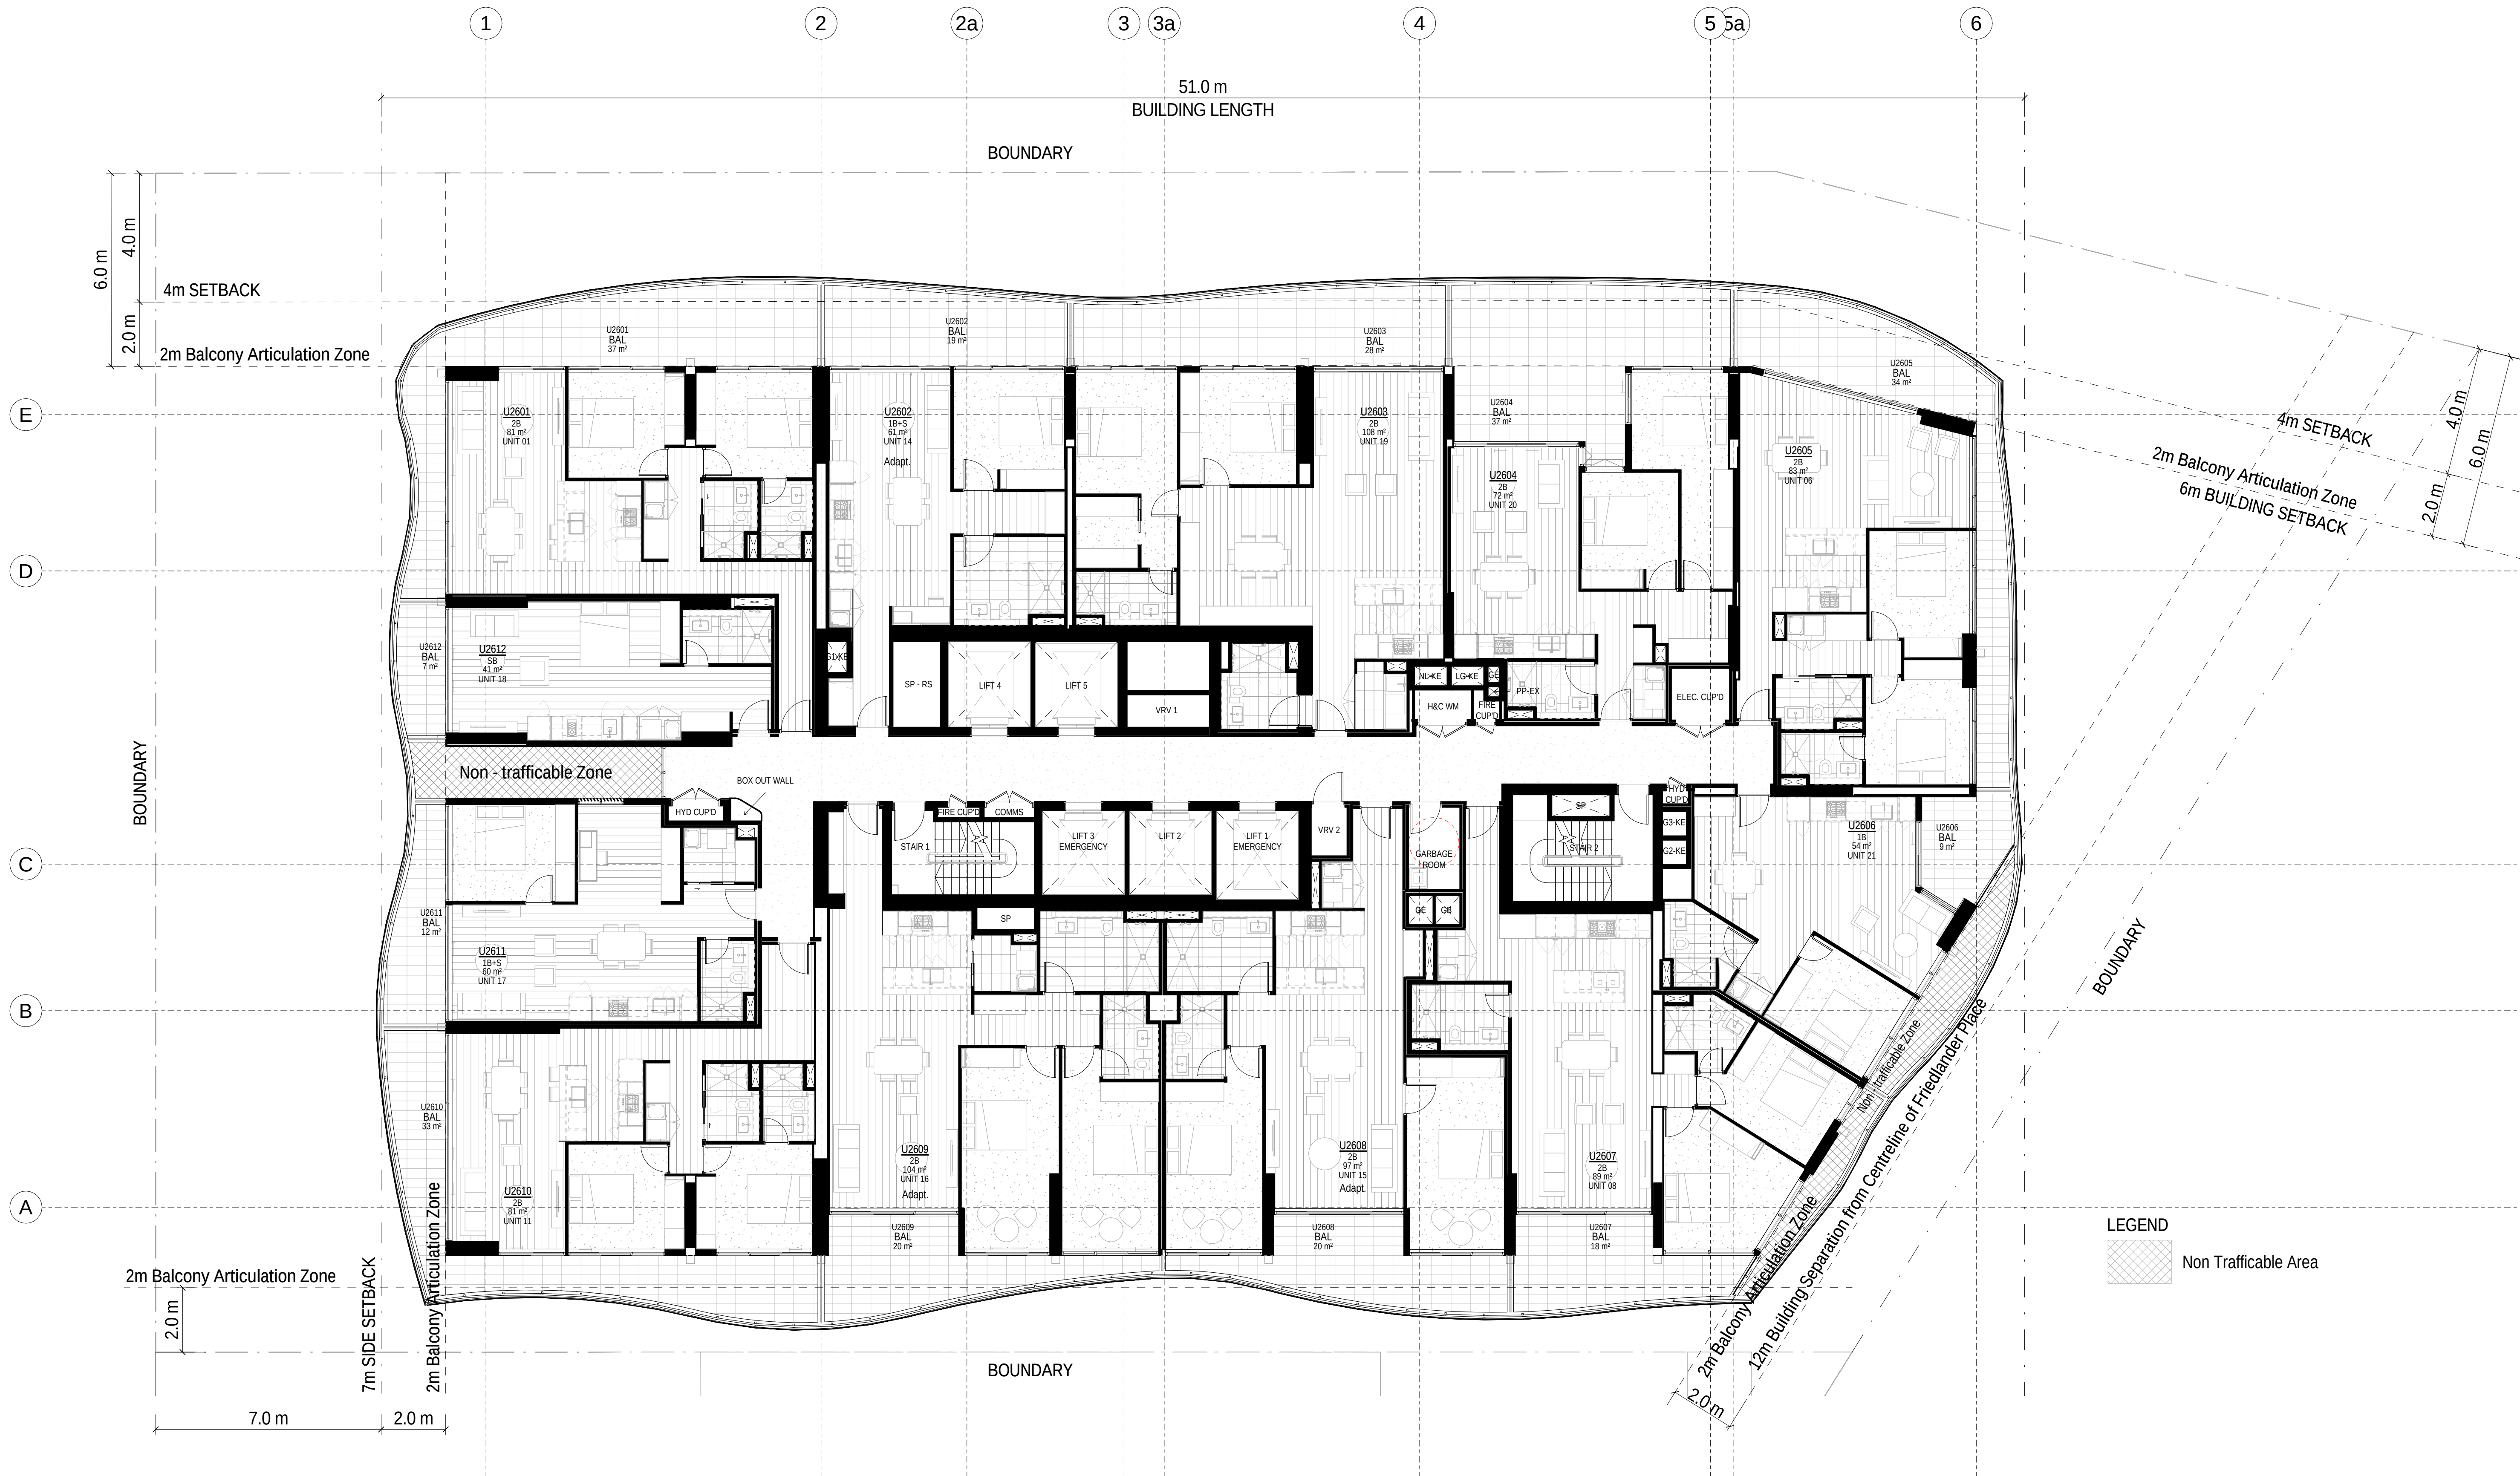

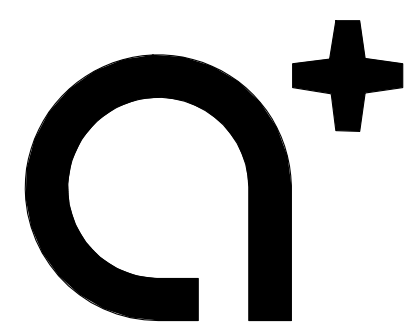

www.aplusrdg.com.au

PH: 02 9966 8116
LEVEL 2, 89 CHANDOS STREET,
ST LEONARDS, NSW 2065
NOMINATED ARCHITECT -
TONY LEUNG NSW 7133

WARREN AND MAHONEY

Suite 13.03, Plaza Building
Australia Square, 95 Pitt Street
Sydney, NSW 2000
Phone + 61 2 8021 9809
Nominated Architect - Nicholas Bandounas NSW 8499
www.warrenandmahoney.com

Rev	Description	Date
A	Issued for Development Application	18.10.2017

Project Name


500-520 Pacific Highway, St Leonards

Client Name

NEW HOPE VIMG

Notes

All dimension to be verified on site
before producing shop
drawings or commencing any
work. Do not scale.
The copyright of this drawing
remains with a+ Design Group
and Warren and Mahoney
Architects Ltd.

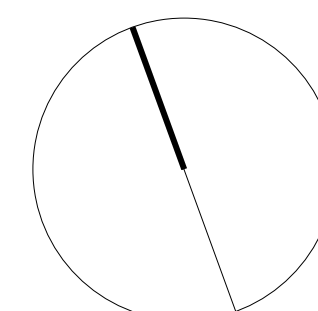

Drawing Title

LEVEL 27

SCALE

1 : 100@ A1

Date


18.10.2017


Drawing no:

A.DA127

ISSUE

A

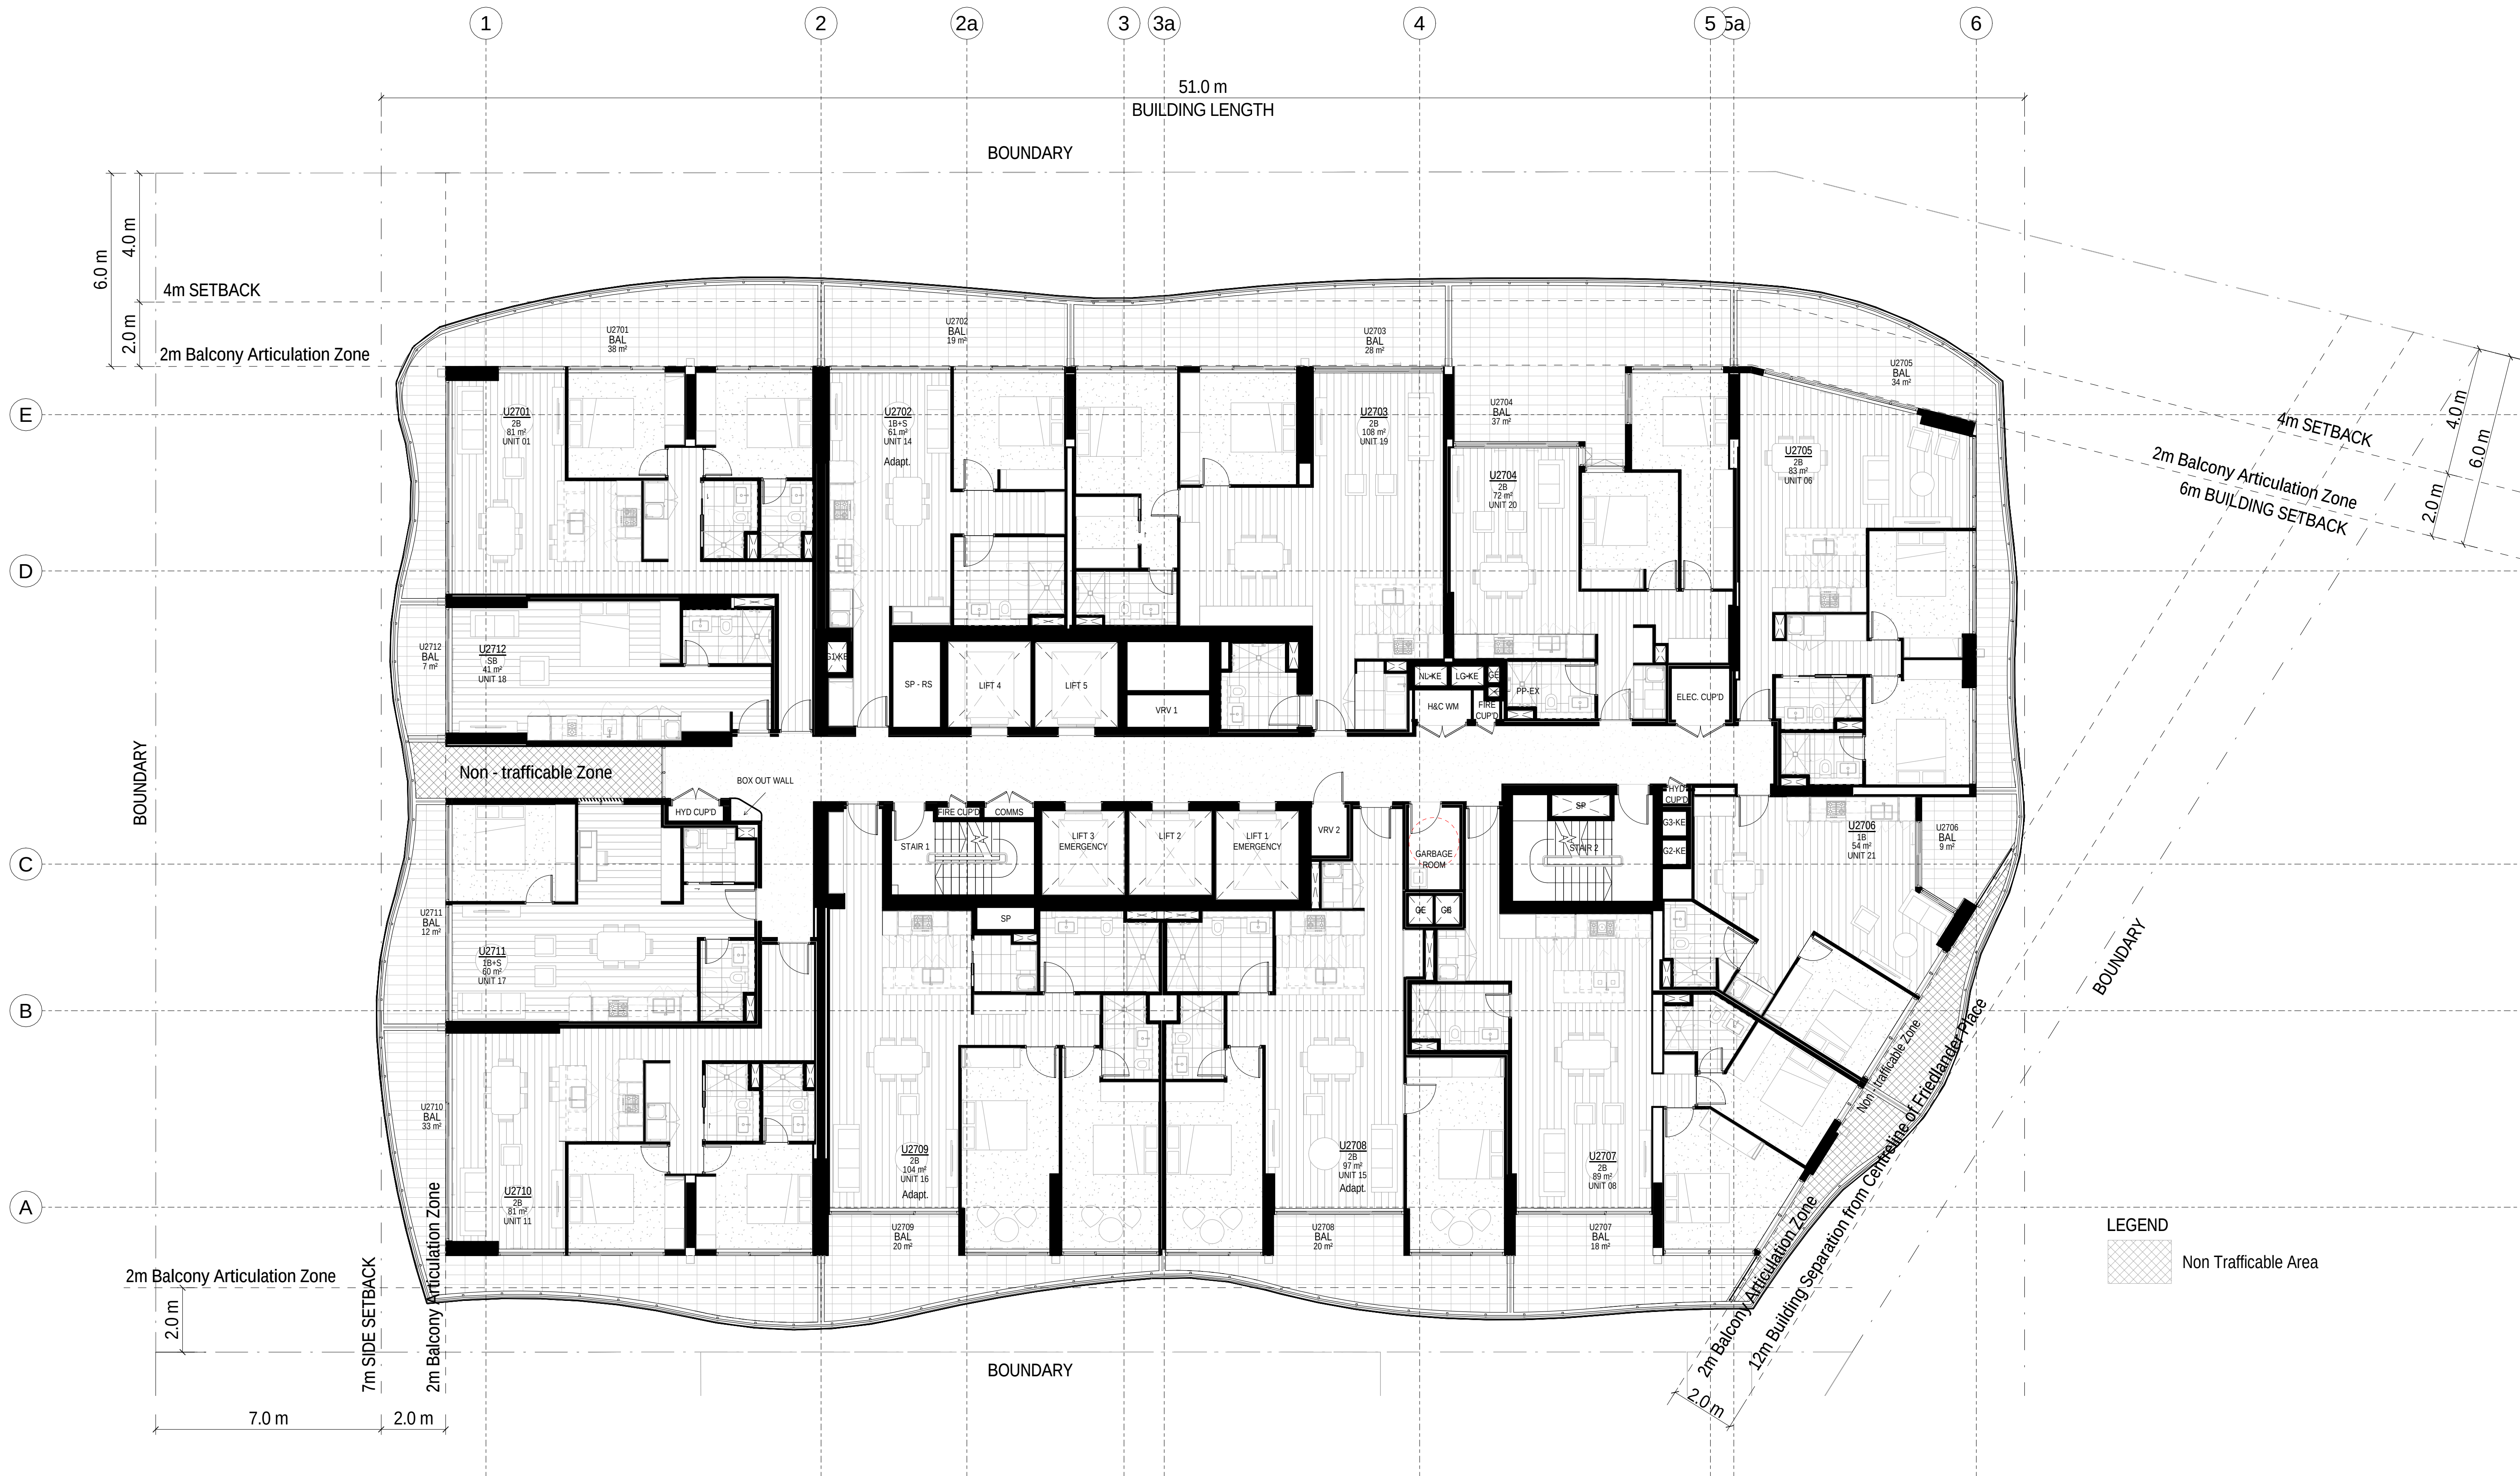

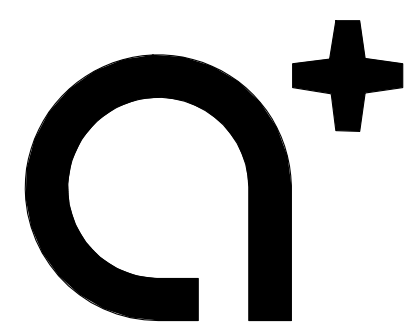

www.aplusrd.com.au

PH: 02 9966 8116
LEVEL 2, 89 CHANDOS STREET,
ST LEONARDS, NSW 2065
NOMINATED ARCHITECT -
TONY LEUNG NSW 7133

WARREN AND MAHONEY

Suite 13.03, Plaza Building
Australia Square, 95 Pitt Street
Sydney, NSW 2000
Phone + 61 2 8021 9809
Nominated Architect - Nicholas Bandounas NSW 8499
www.warrenandmahoney.com

Rev	Description	Date
A	Issued for Development Application	18.10.2017

Project Name


500-520 Pacific Highway, St Leonards

Client Name

NEW HOPE VIMG

Notes

All dimension to be verified on site
before producing shop
drawings or commencing any
work. Do not scale.
The copyright of this drawing
remains with a+ Design Group
and Warren and Mahoney
Architects Ltd.

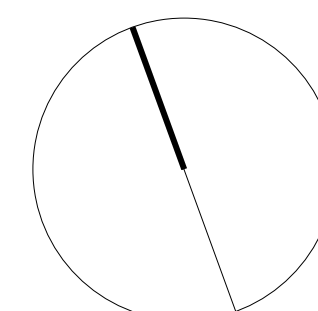

Drawing Title

LEVEL 28

SCALE

1 : 100@ A1

Date


18.10.2017


Drawing no:

A.DA128

ISSUE

A

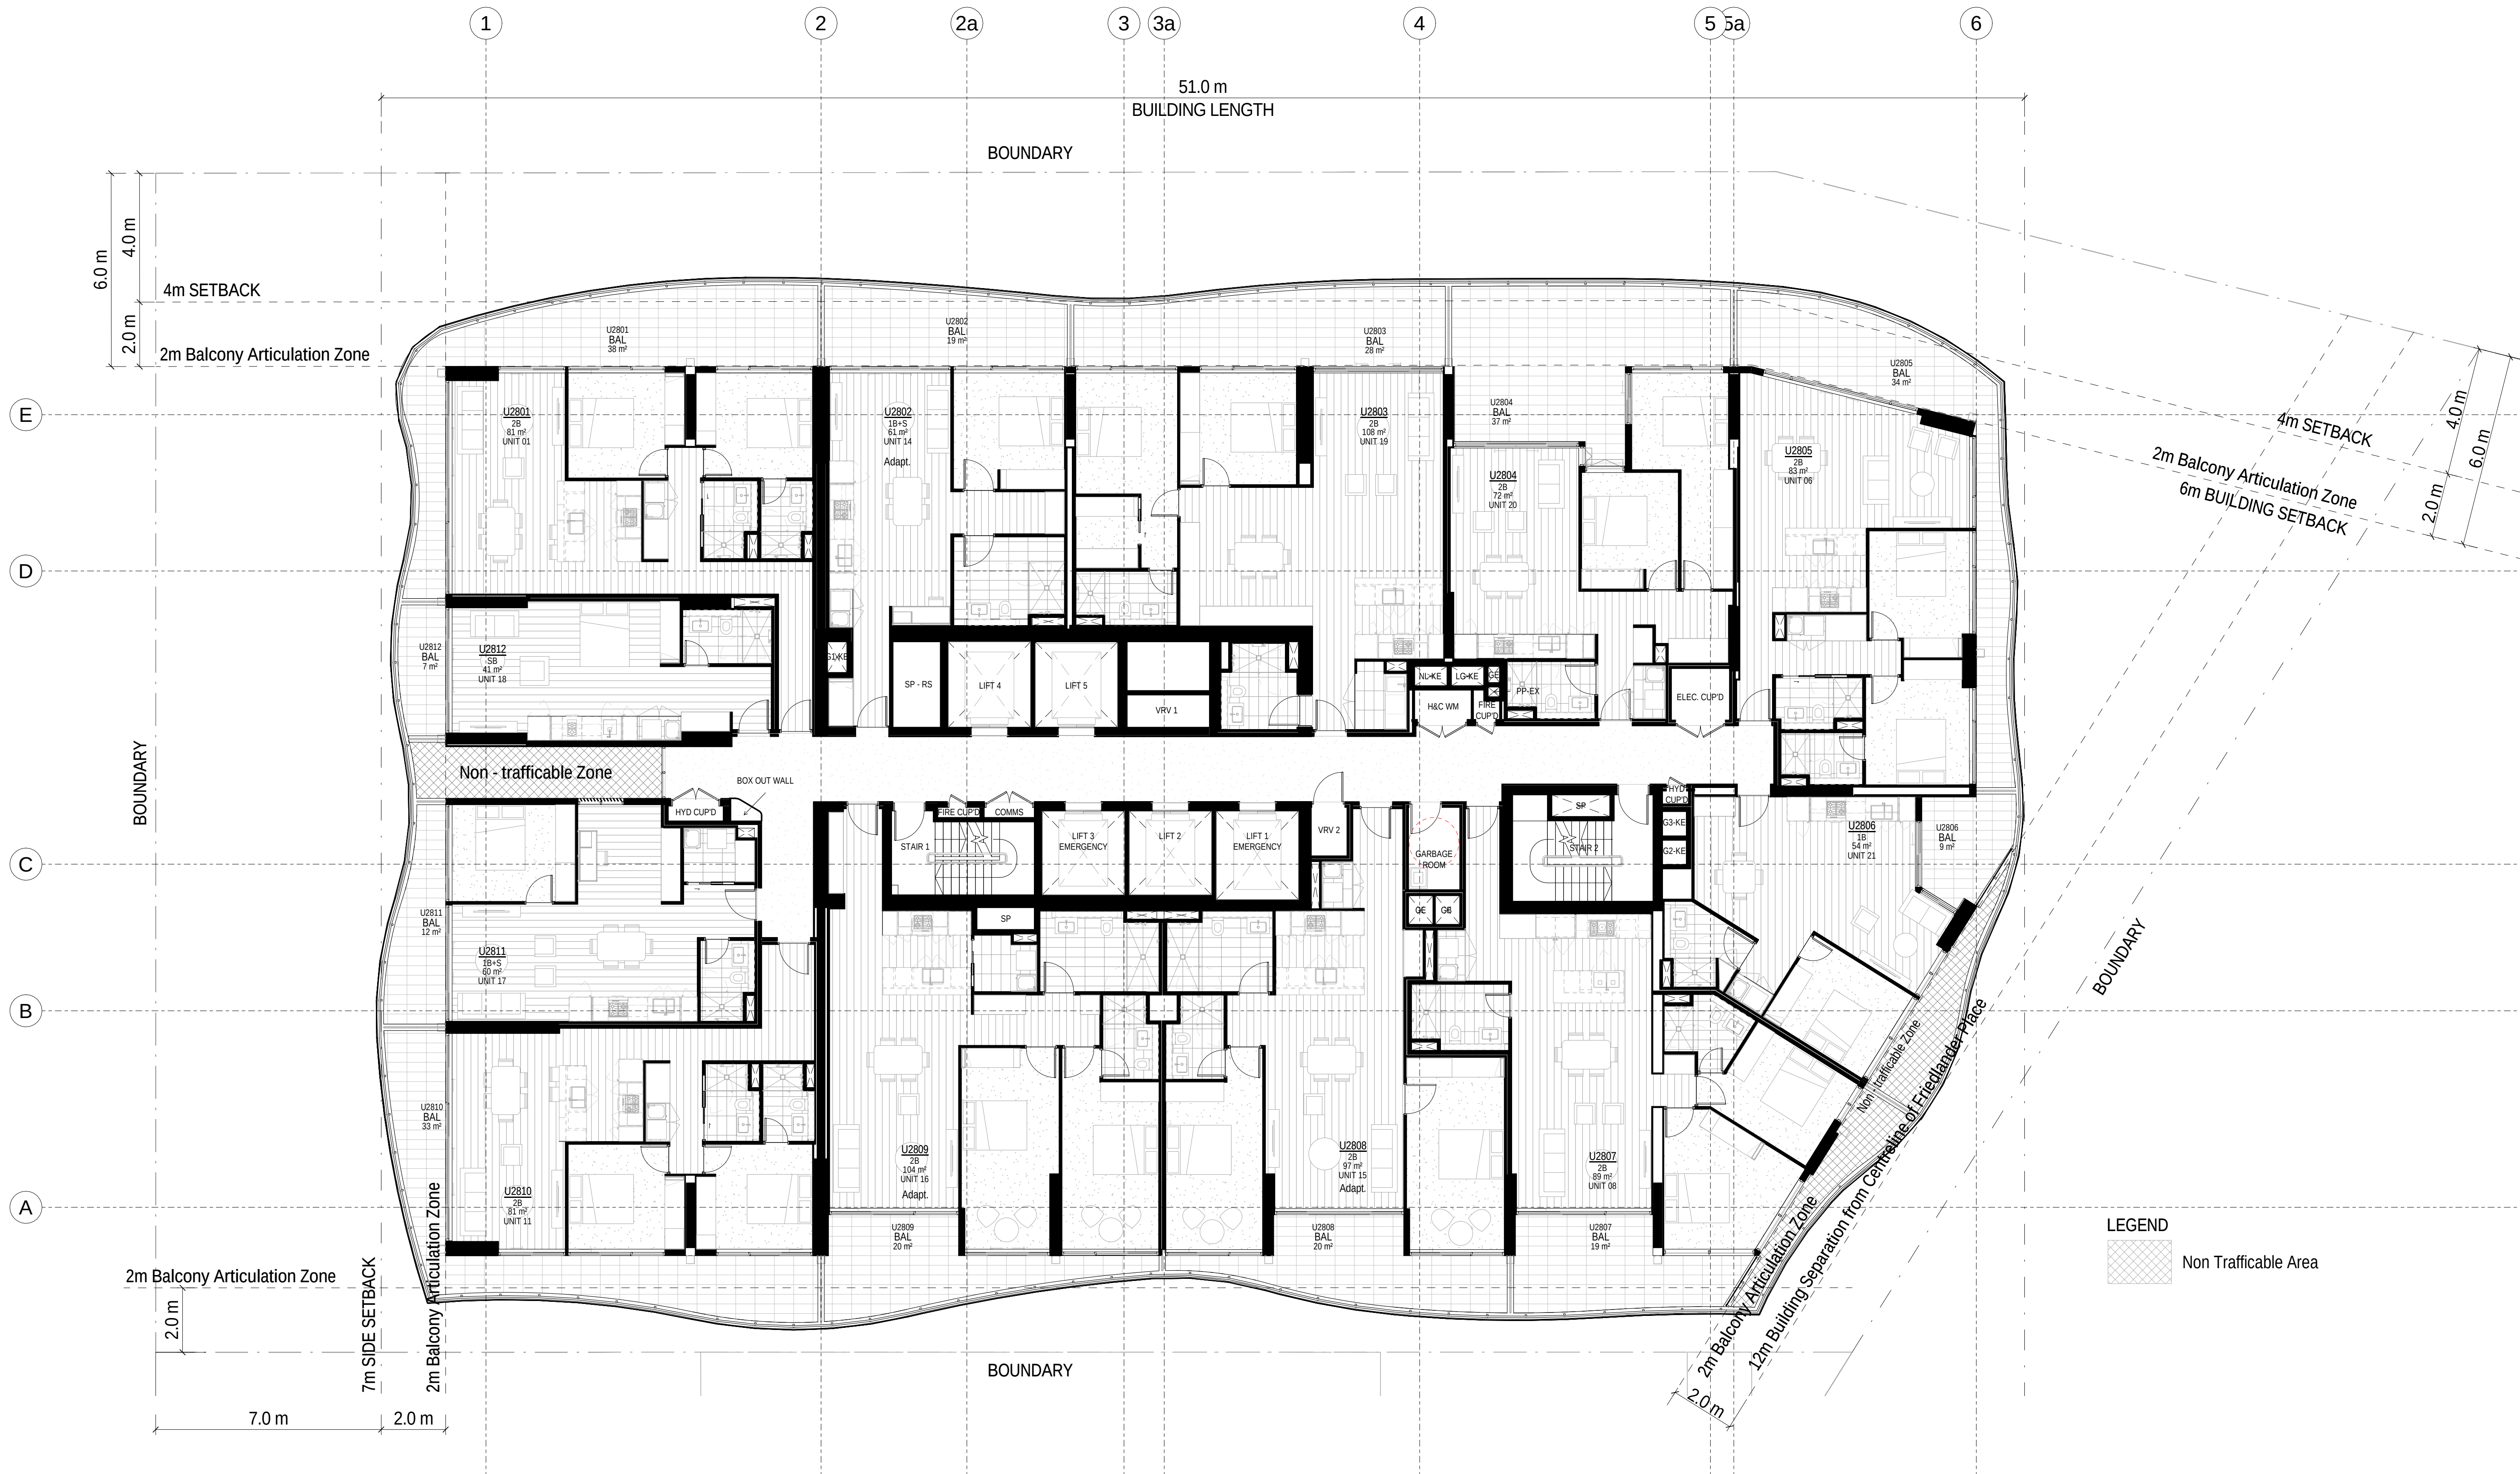

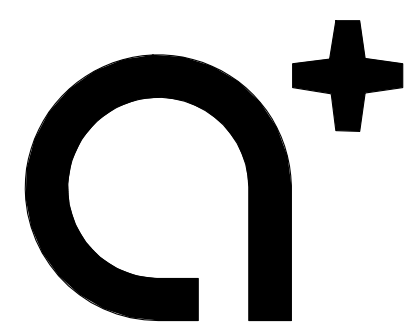

www.aplusedg.com.au

PH: 02 9966 8116
LEVEL 2, 89 CHANDOS STREET,
ST LEONARDS, NSW 2065
NOMINATED ARCHITECT -
TONY LEUNG NSW 7133

WARREN AND MAHONEY

Suite 13.03, Plaza Building
Australia Square, 95 Pitt Street
Sydney, NSW 2000
Phone + 61 2 8021 9809
Nominated Architect - Nicholas Bandounas NSW 8499
www.warrenandmahoney.com

Rev	Description	Date
A	Issued for Development Application	18.10.2017

Project Name


500-520 Pacific Highway, St Leonards

Client Name

NEW HOPE VIM G

Notes

All dimension to be verified on site
before producing shop
drawings or commencing any
work. Do not scale.
The copyright of this drawing
remains with a+ Design Group
and Warren and Mahoney
Architects Ltd.

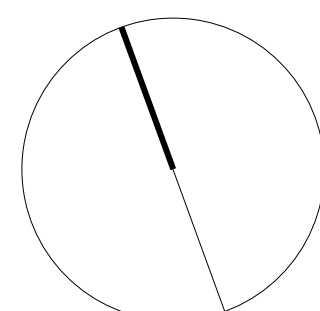

Drawing Title

LEVEL 29

SCALE

1 : 100@ A1

Date


18.10.2017


Drawing no:

A.DA129

ISSUE

A

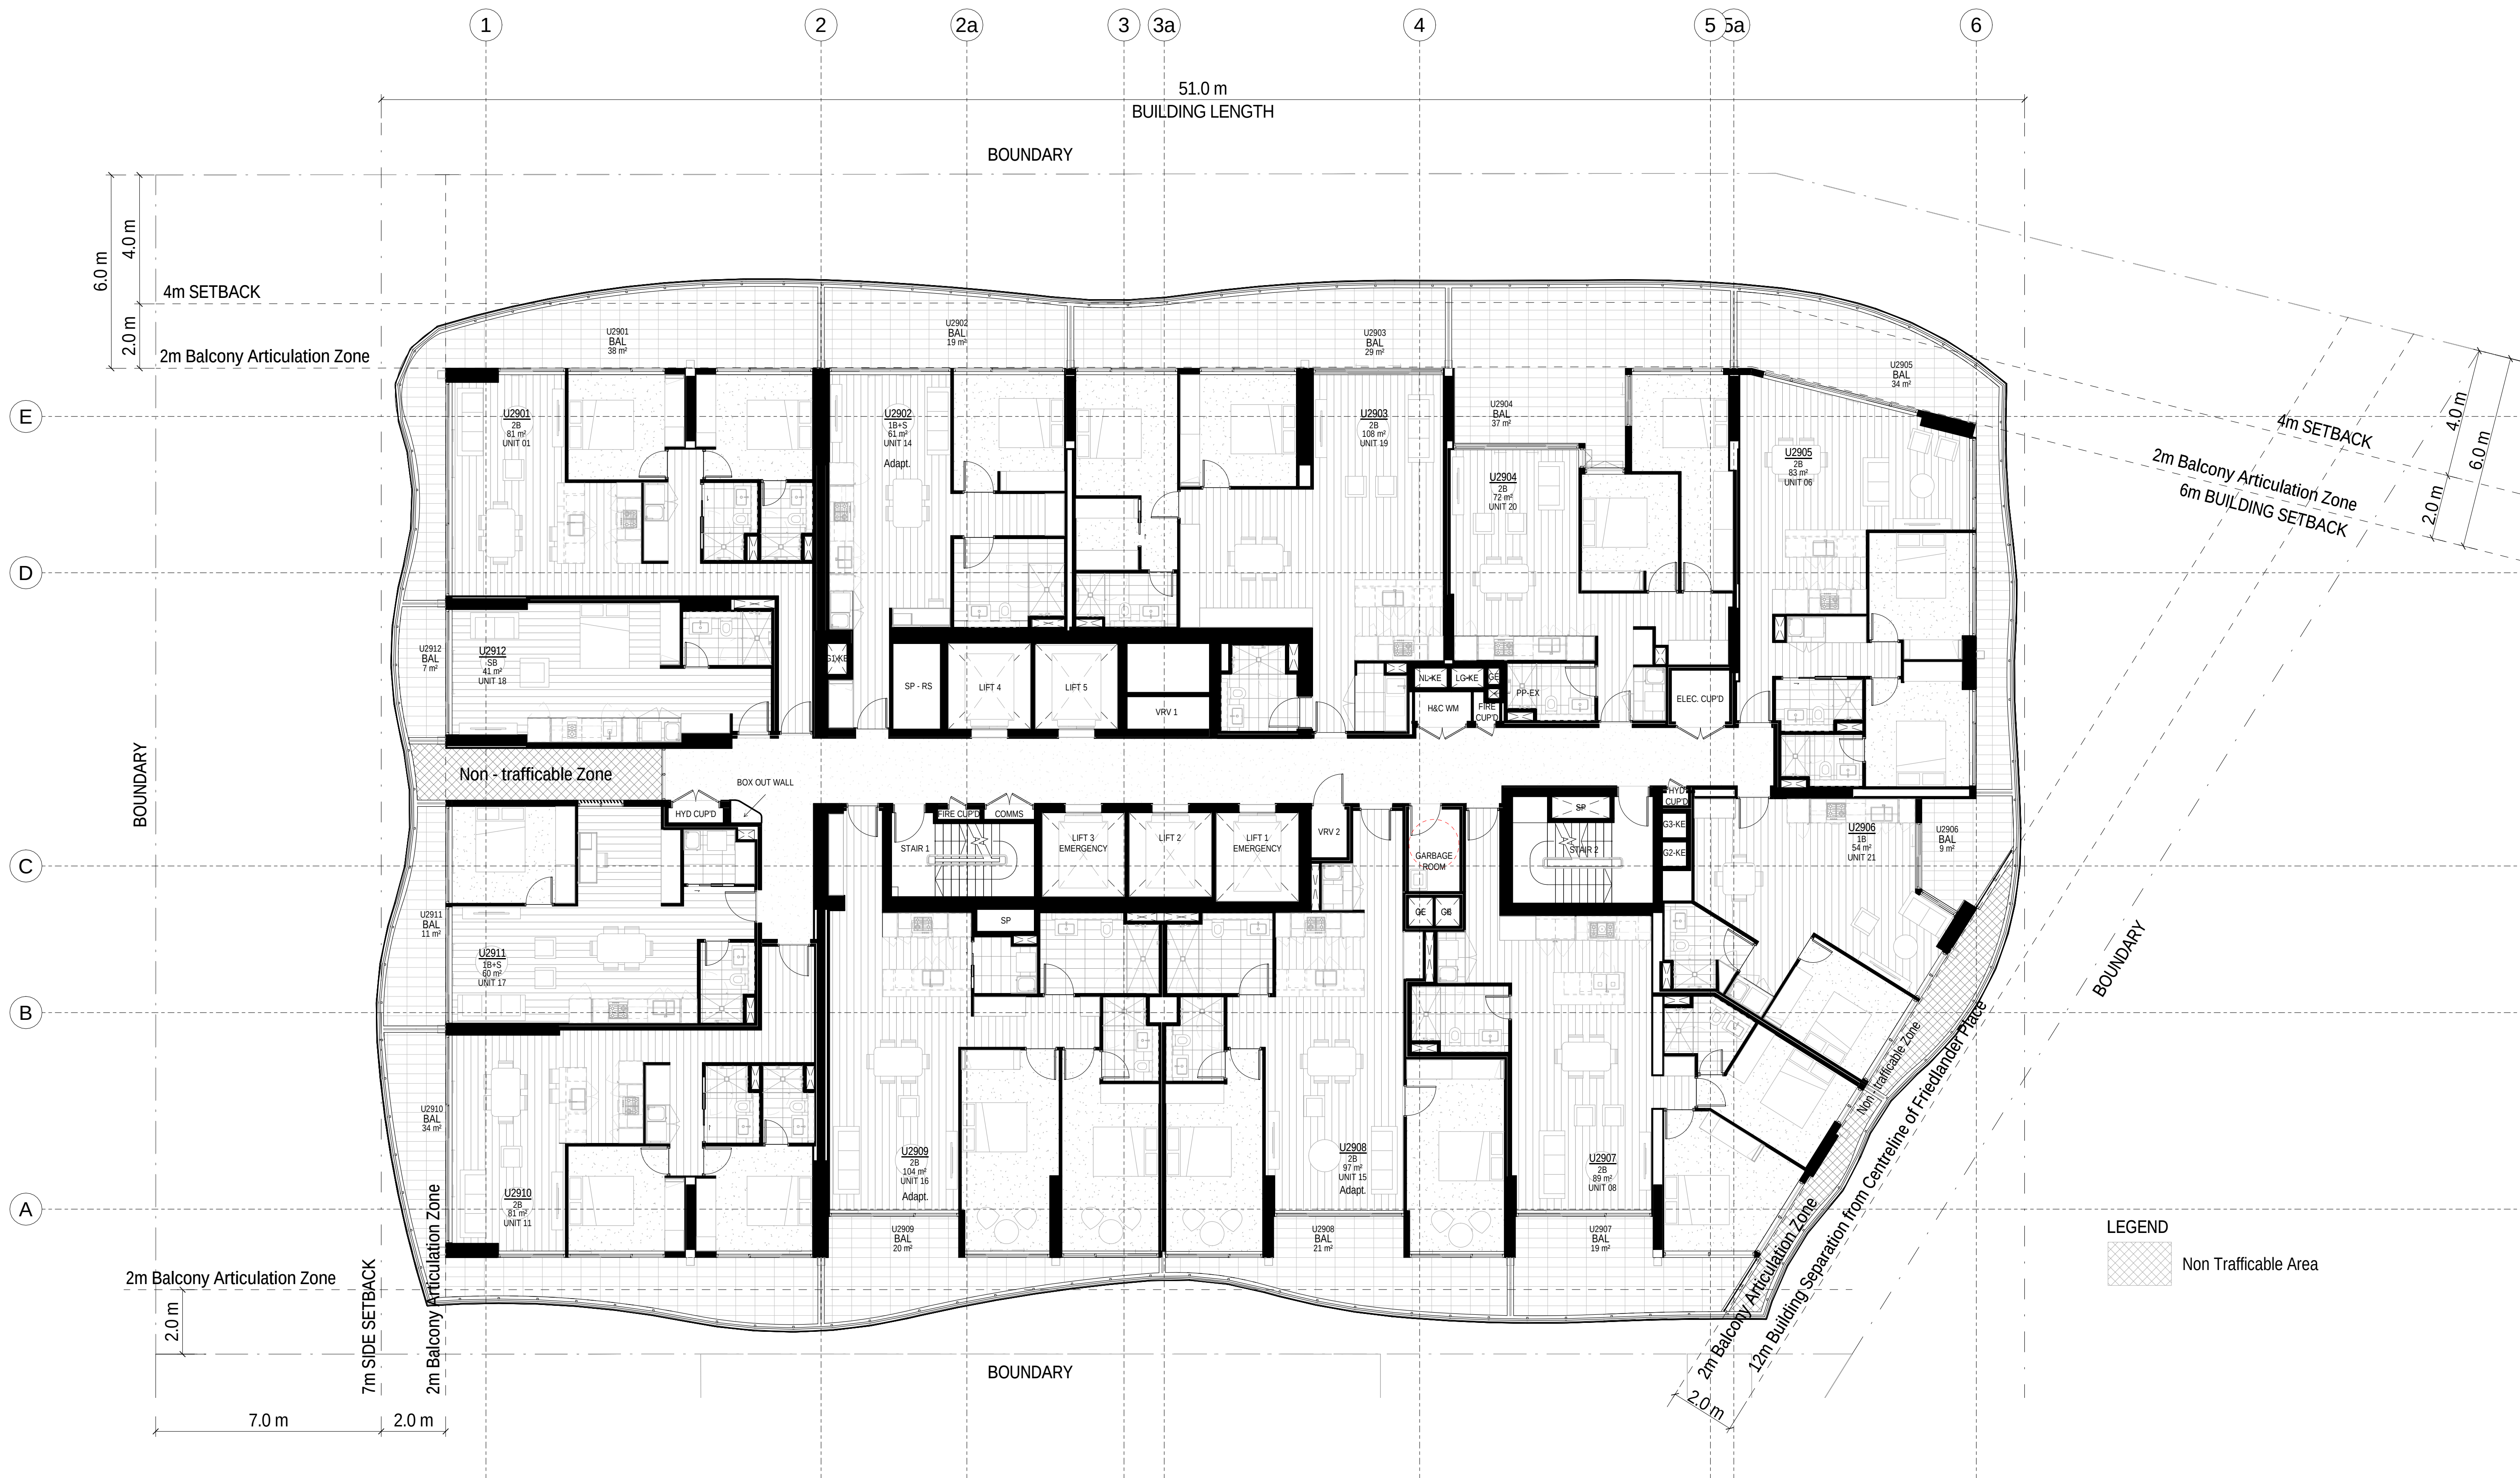

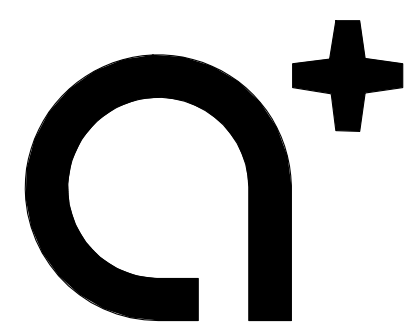

www.aplusrdg.com.au

PH: 02 9966 8116
LEVEL 2, 89 CHANDOS STREET,
ST LEONARDS, NSW 2065
NOMINATED ARCHITECT -
TONY LEUNG NSW 7133

WARREN AND MAHONEY

Suite 13.03, Plaza Building
Australia Square, 95 Pitt Street
Sydney, NSW 2000
Phone + 61 2 8021 9809
Nominated Architect - Nicholas Bandounas NSW 8499
www.warrenandmahoney.com

Rev	Description	Date
A	Issued for Development Application	18.10.2017

Project Name


500-520 Pacific Highway, St Leonards

Client Name

NEW HOPE VIMG

Notes

All dimension to be verified on site
before producing shop
drawings or commencing any
work. Do not scale.
The copyright of this drawing
remains with a+ Design Group
and Warren and Mahoney
Architects Ltd.

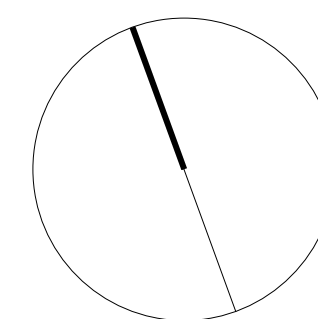

Drawing Title

LEVEL 30

SCALE

1 : 100@ A1

Date


18.10.2017


Drawing no:

A.DA130

ISSUE

A

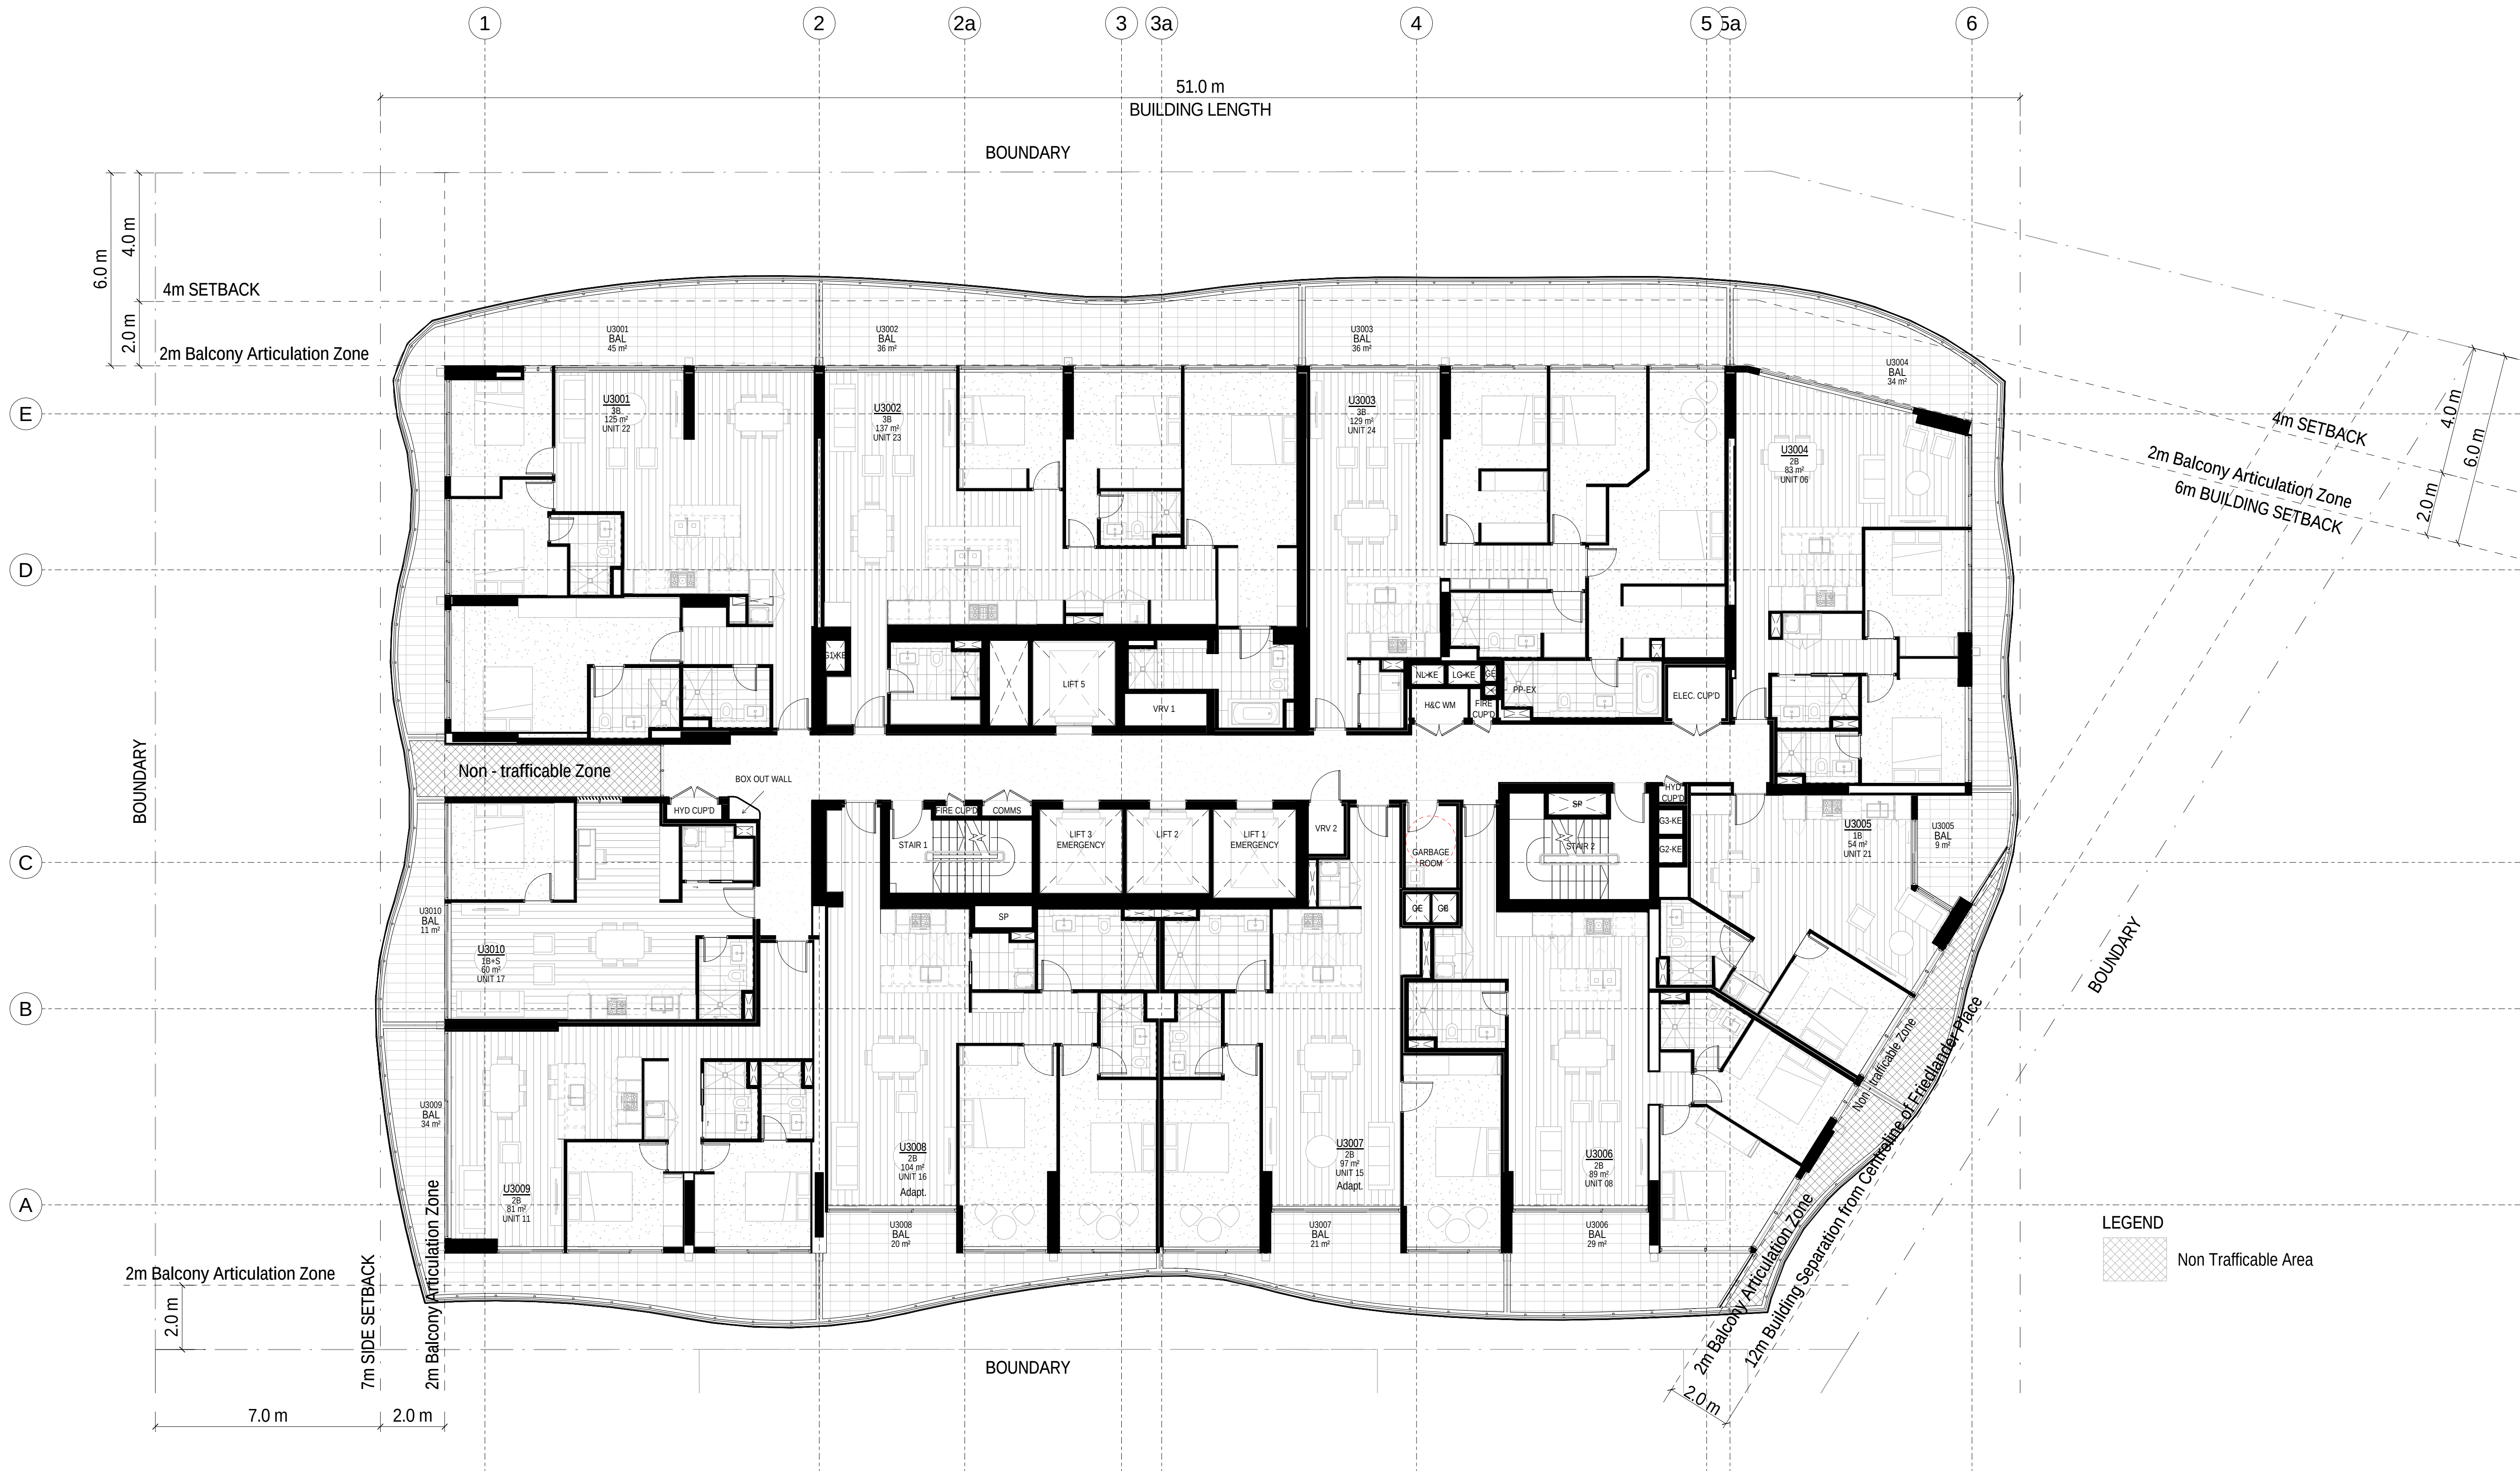

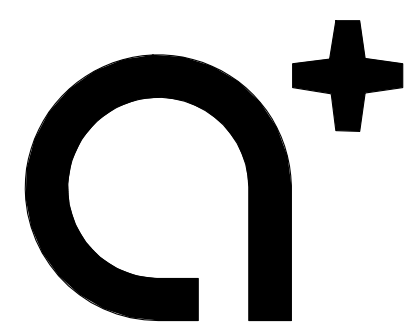

www.aplusrdg.com.au

PH: 02 9966 8116
LEVEL 2, 89 CHANDOS STREET,
ST LEONARDS, NSW 2065
NOMINATED ARCHITECT -
TONY LEUNG NSW 7133

WARREN AND MAHONEY

Suite 13.03, Plaza Building
Australia Square, 95 Pitt Street
Sydney, NSW 2000
Phone + 61 2 8021 9809
Nominated Architect - Nicholas Bandounas NSW 8499
www.warrenandmahoney.com

Rev	Description	Date
A	Issued for Development Application	18.10.2017

Project Name


500-520 Pacific Highway, St Leonards

Client Name

NEW HOPE VIMG

Notes

All dimension to be verified on site
before producing shop
drawings or commencing any
work. Do not scale.
The copyright of this drawing
remains with a+ Design Group
and Warren and Mahoney
Architects Ltd.

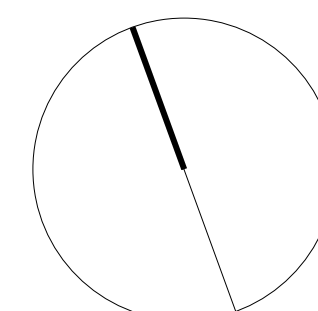

Drawing Title

LEVEL 32

SCALE

1 : 100@ A1

Date

18.10.2017


Drawing no:

A.DA132

ISSUE

A



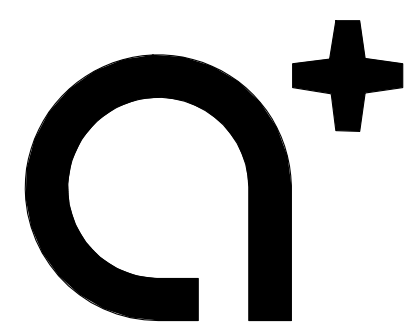

www.aplusdg.com.au

PH: 02 9966 8116
LEVEL 2, 89 CHANDOS STREET,
ST LEONARDS, NSW 2065
NOMINATED ARCHITECT -
TONY LEUNG NSW 7133

WARREN AND MAHONEY

Suite 13.03, Plaza Building
Australia Square, 95 Pitt Street
Sydney, NSW 2000
Phone + 61 2 8021 9809
Nominated Architect - Nicholas Bandounas NSW 8499
www.warrenandmahoney.com

Rev	Description	Date
A	Issued for Development Application	18.10.2017

Project Name


500-520 Pacific Highway, St Leonards

Client Name

NEW HOPE VIMG

Notes

All dimension to be verified on site
before producing shop
drawings or commencing any
work. Do not scale.
The copyright of this drawing
remains with a+ Design Group
and Warren and Mahoney
Architects Ltd.

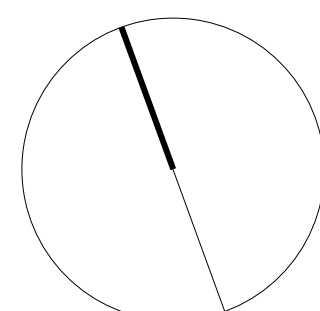

Drawing Title

LEVEL 33

SCALE

1 : 100@ A1

Date


18.10.2017


Drawing no:

A.DA133

ISSUE

A

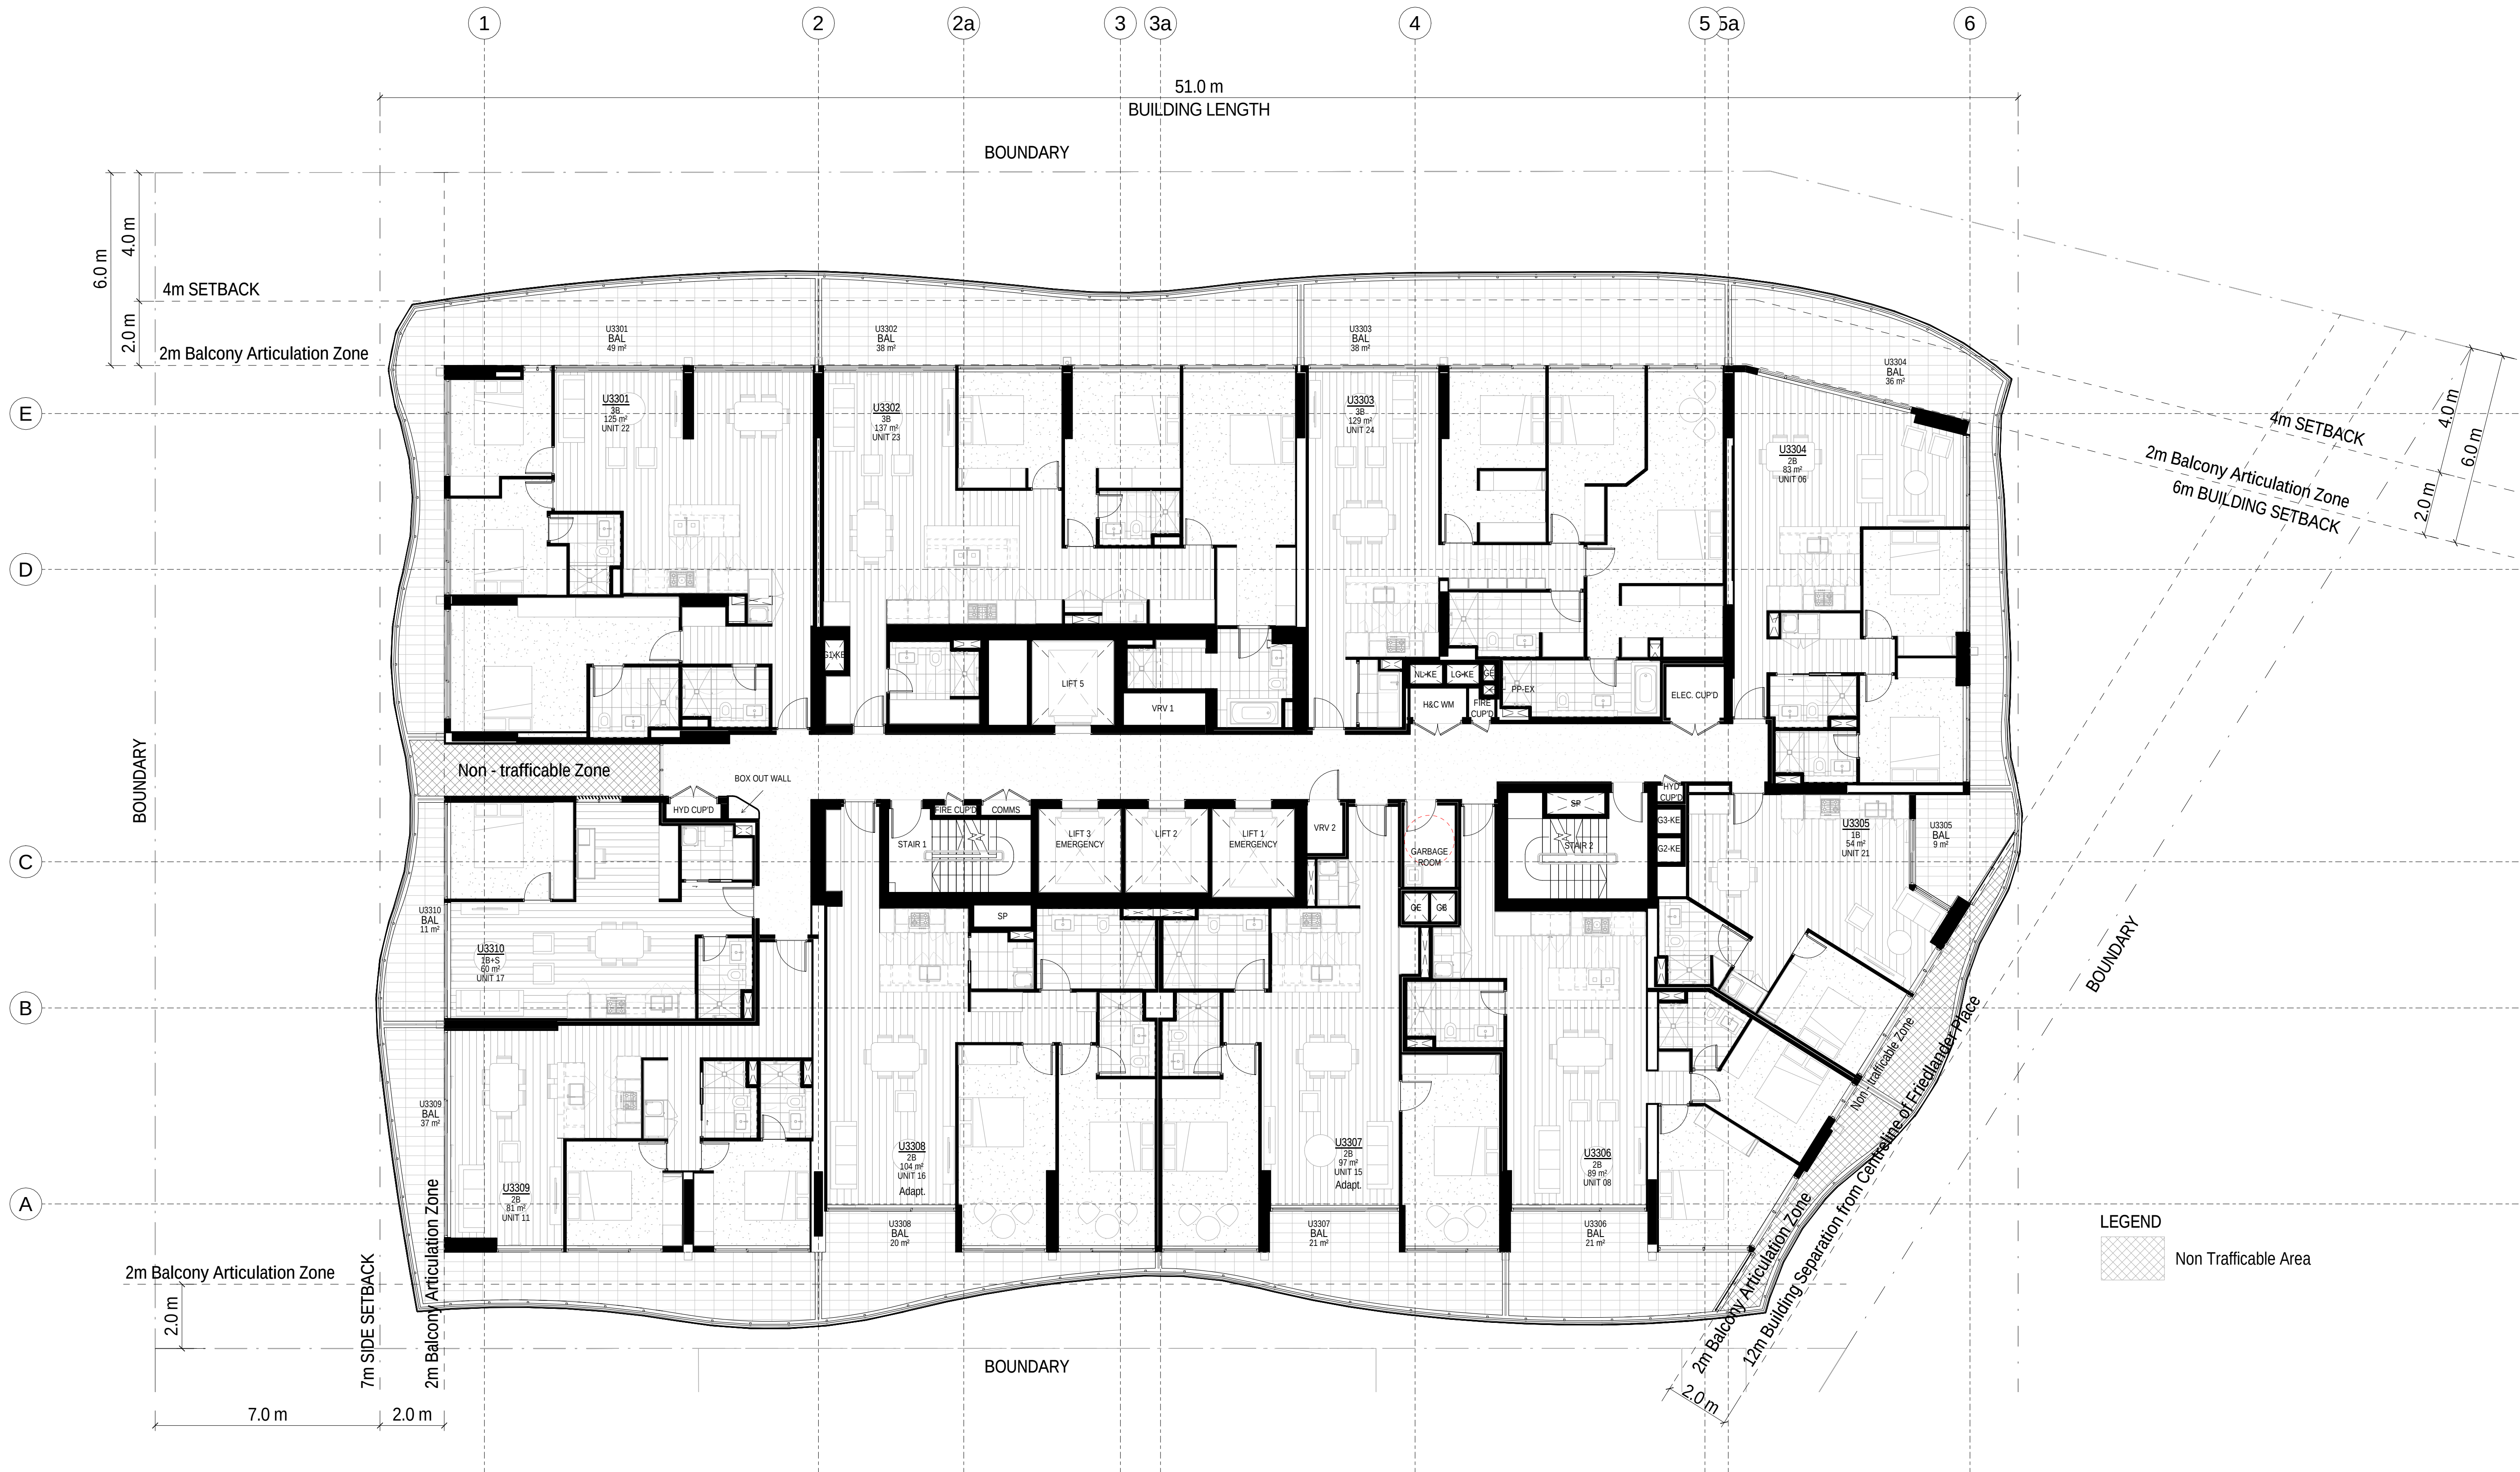

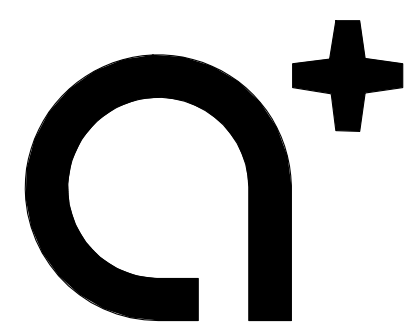

www.aplusdg.com.au

PH: 02 9966 8116
LEVEL 2, 89 CHANDOS STREET,
ST LEONARDS, NSW 2065
NOMINATED ARCHITECT -
TONY LEUNG NSW 7133

WARREN AND MAHONEY

Suite 13.03, Plaza Building
Australia Square, 95 Pitt Street
Sydney, NSW 2000
Phone + 61 2 8021 9809
Nominated Architect - Nicholas Bandounas NSW 8499
www.warrenandmahoney.com

Rev	Description	Date
A	Issued for Development Application	18.10.2017

Project Name


500-520 Pacific Highway, St Leonards

Client Name

NEW HOPE VIMG

Notes

All dimension to be verified on site
before producing shop
drawings or commencing any
work. Do not scale.
The copyright of this drawing
remains with a+ Design Group
and Warren and Mahoney
Architects Ltd.

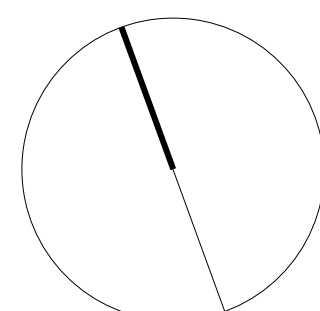

Drawing Title

LEVEL 34

SCALE

1: 100@ A1

Date


18.10.2017


Drawing no:

A.DA134

ISSUE

A

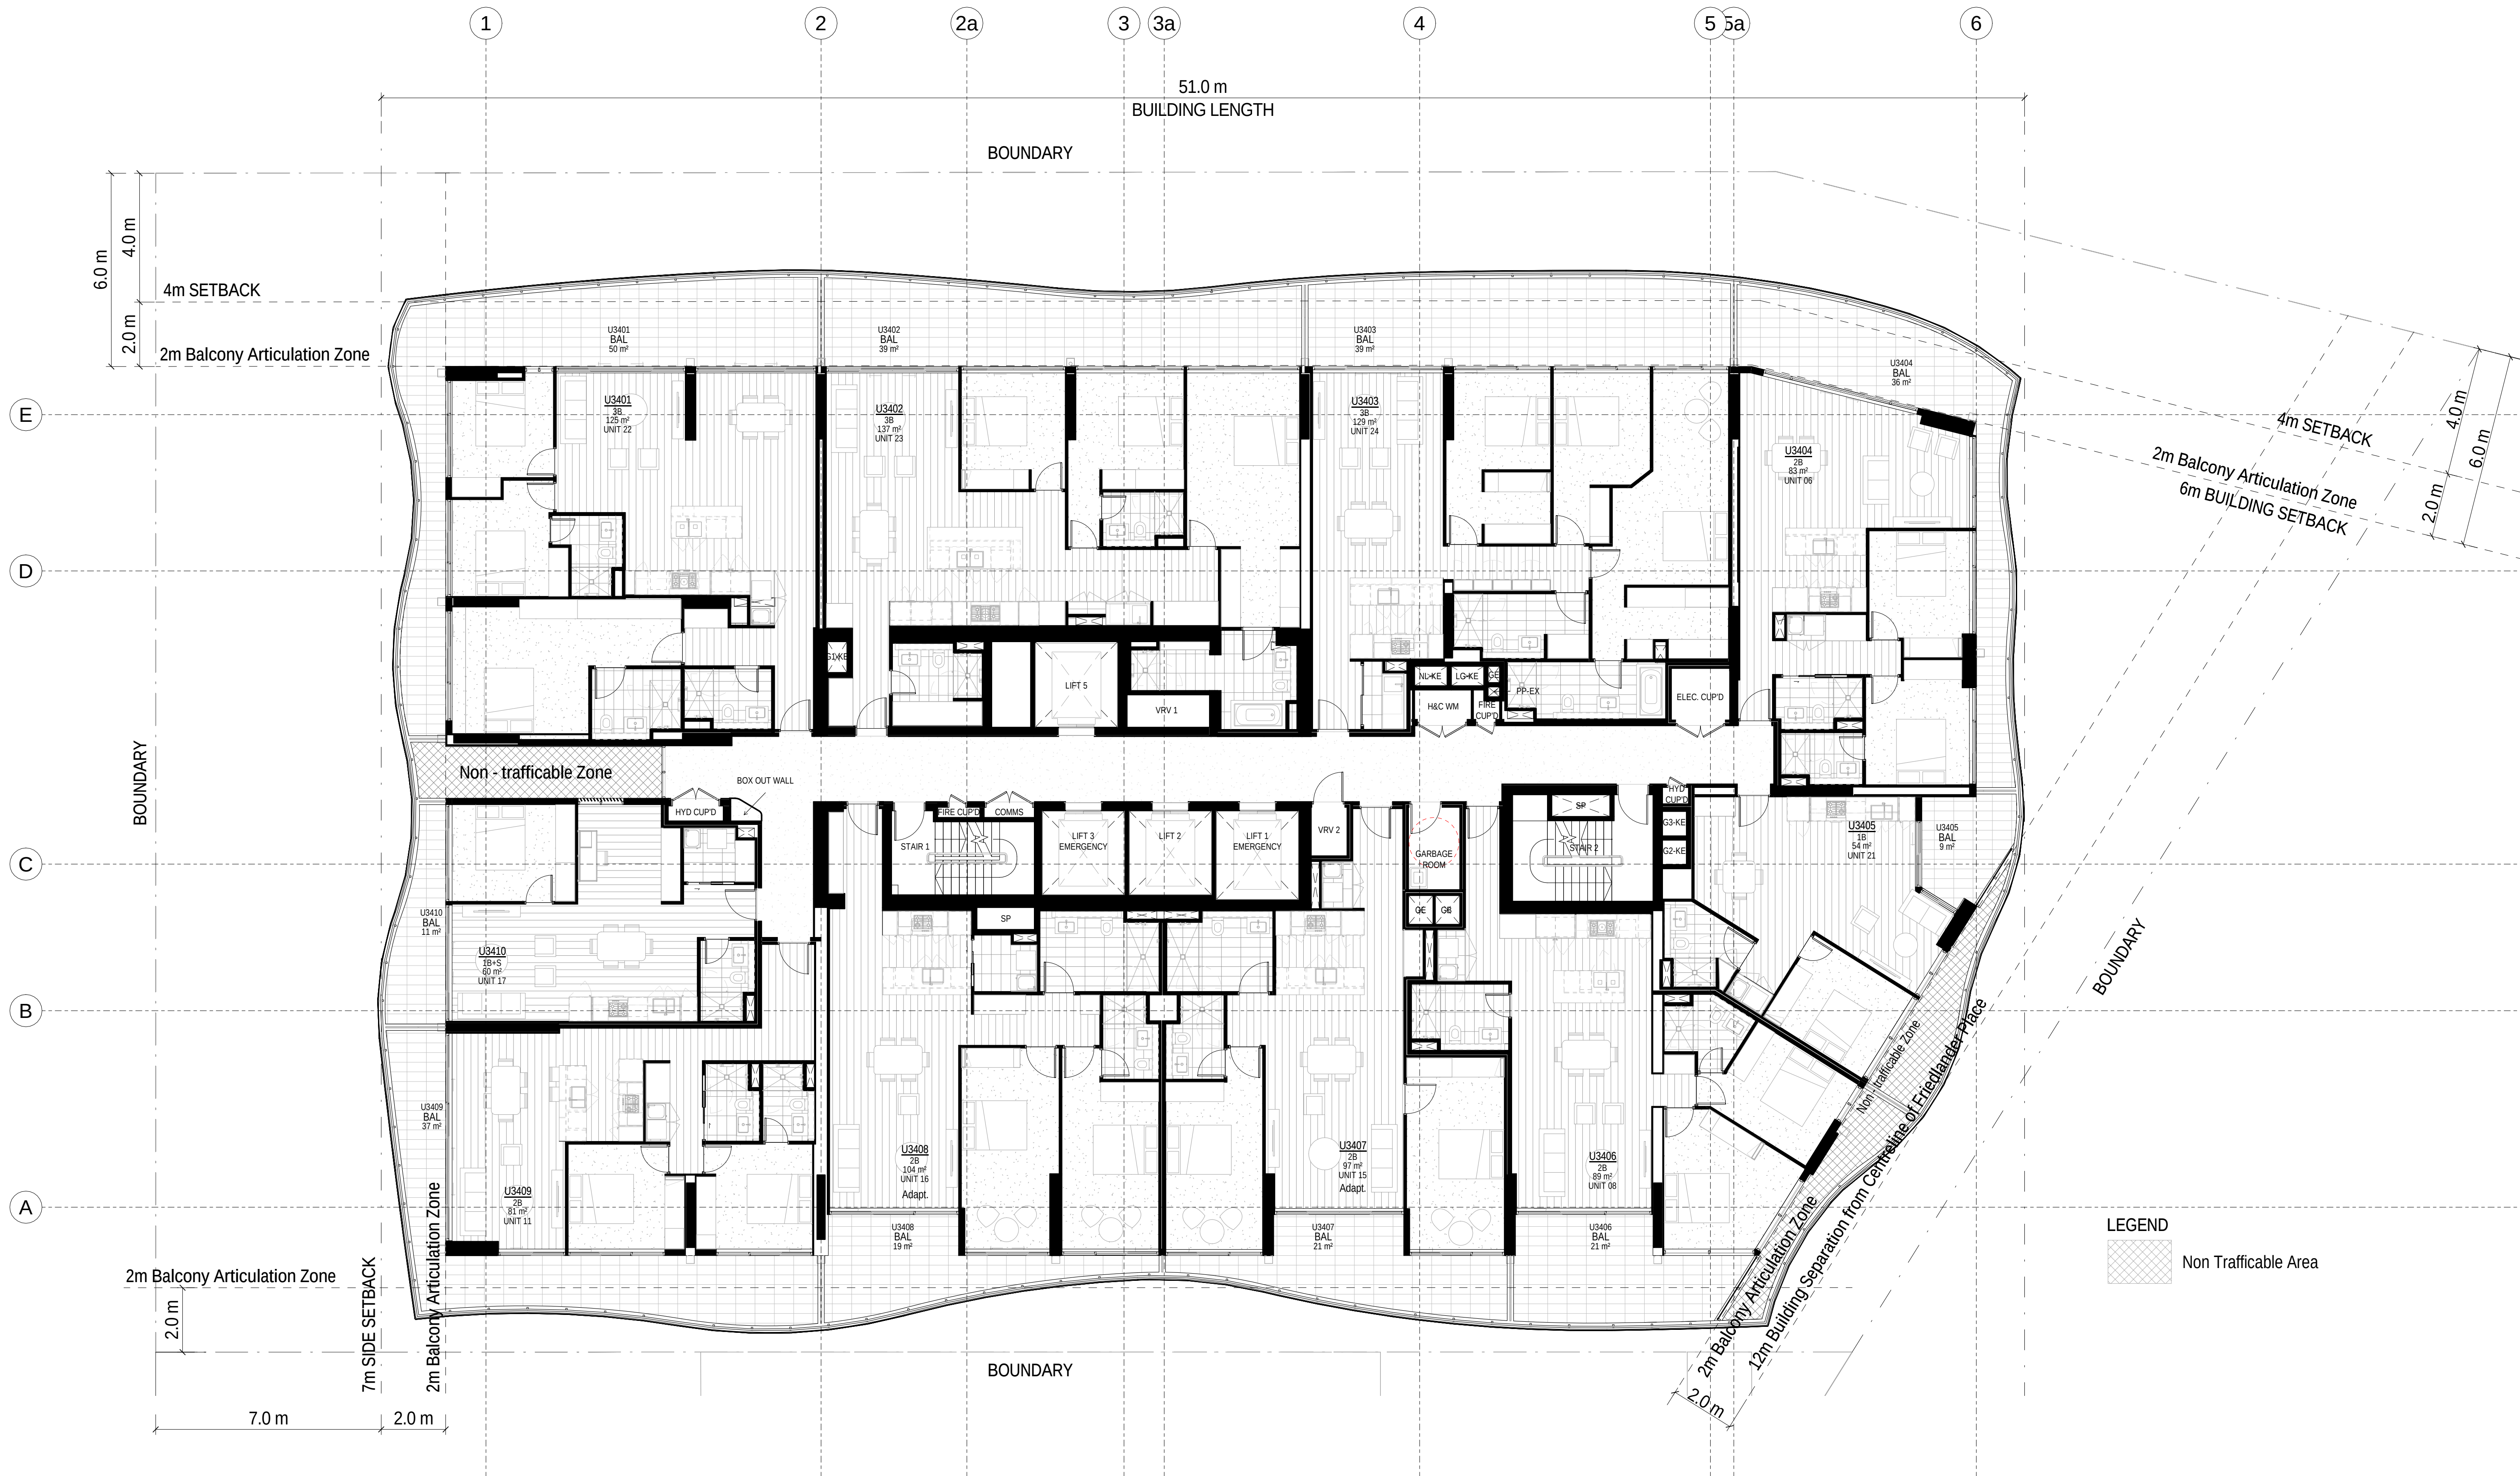

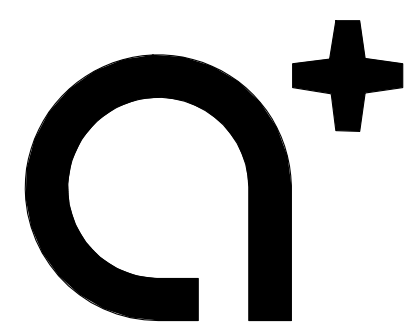

www.aplusrdg.com.au

PH: 02 9966 8116
LEVEL 2, 89 CHANDOS STREET,
ST LEONARDS, NSW 2065
NOMINATED ARCHITECT -
TONY LEUNG NSW 7133

WARREN AND MAHONEY

Suite 13.03, Plaza Building
Australia Square, 95 Pitt Street
Sydney, NSW 2000
Phone + 61 2 8021 9809
Nominated Architect - Nicholas Bandounas NSW 8499
www.warrenandmahoney.com

Rev	Description	Date
A	Issued for Development Application	18.10.2017

Project Name


500-520 Pacific Highway, St Leonards

Client Name

NEW HOPE VIMG

Notes

All dimension to be verified on site
before producing shop
drawings or commencing any
work. Do not scale.
The copyright of this drawing
remains with a+ Design Group
and Warren and Mahoney
Architects Ltd.

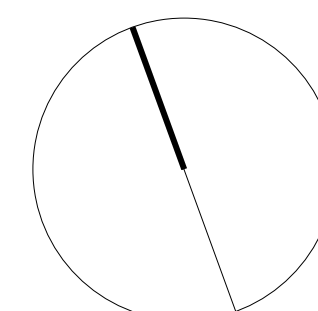

Drawing Title

LEVEL 35

SCALE

1:100@ A1

Date


18.10.2017


Drawing no:

A.DA135

ISSUE

A

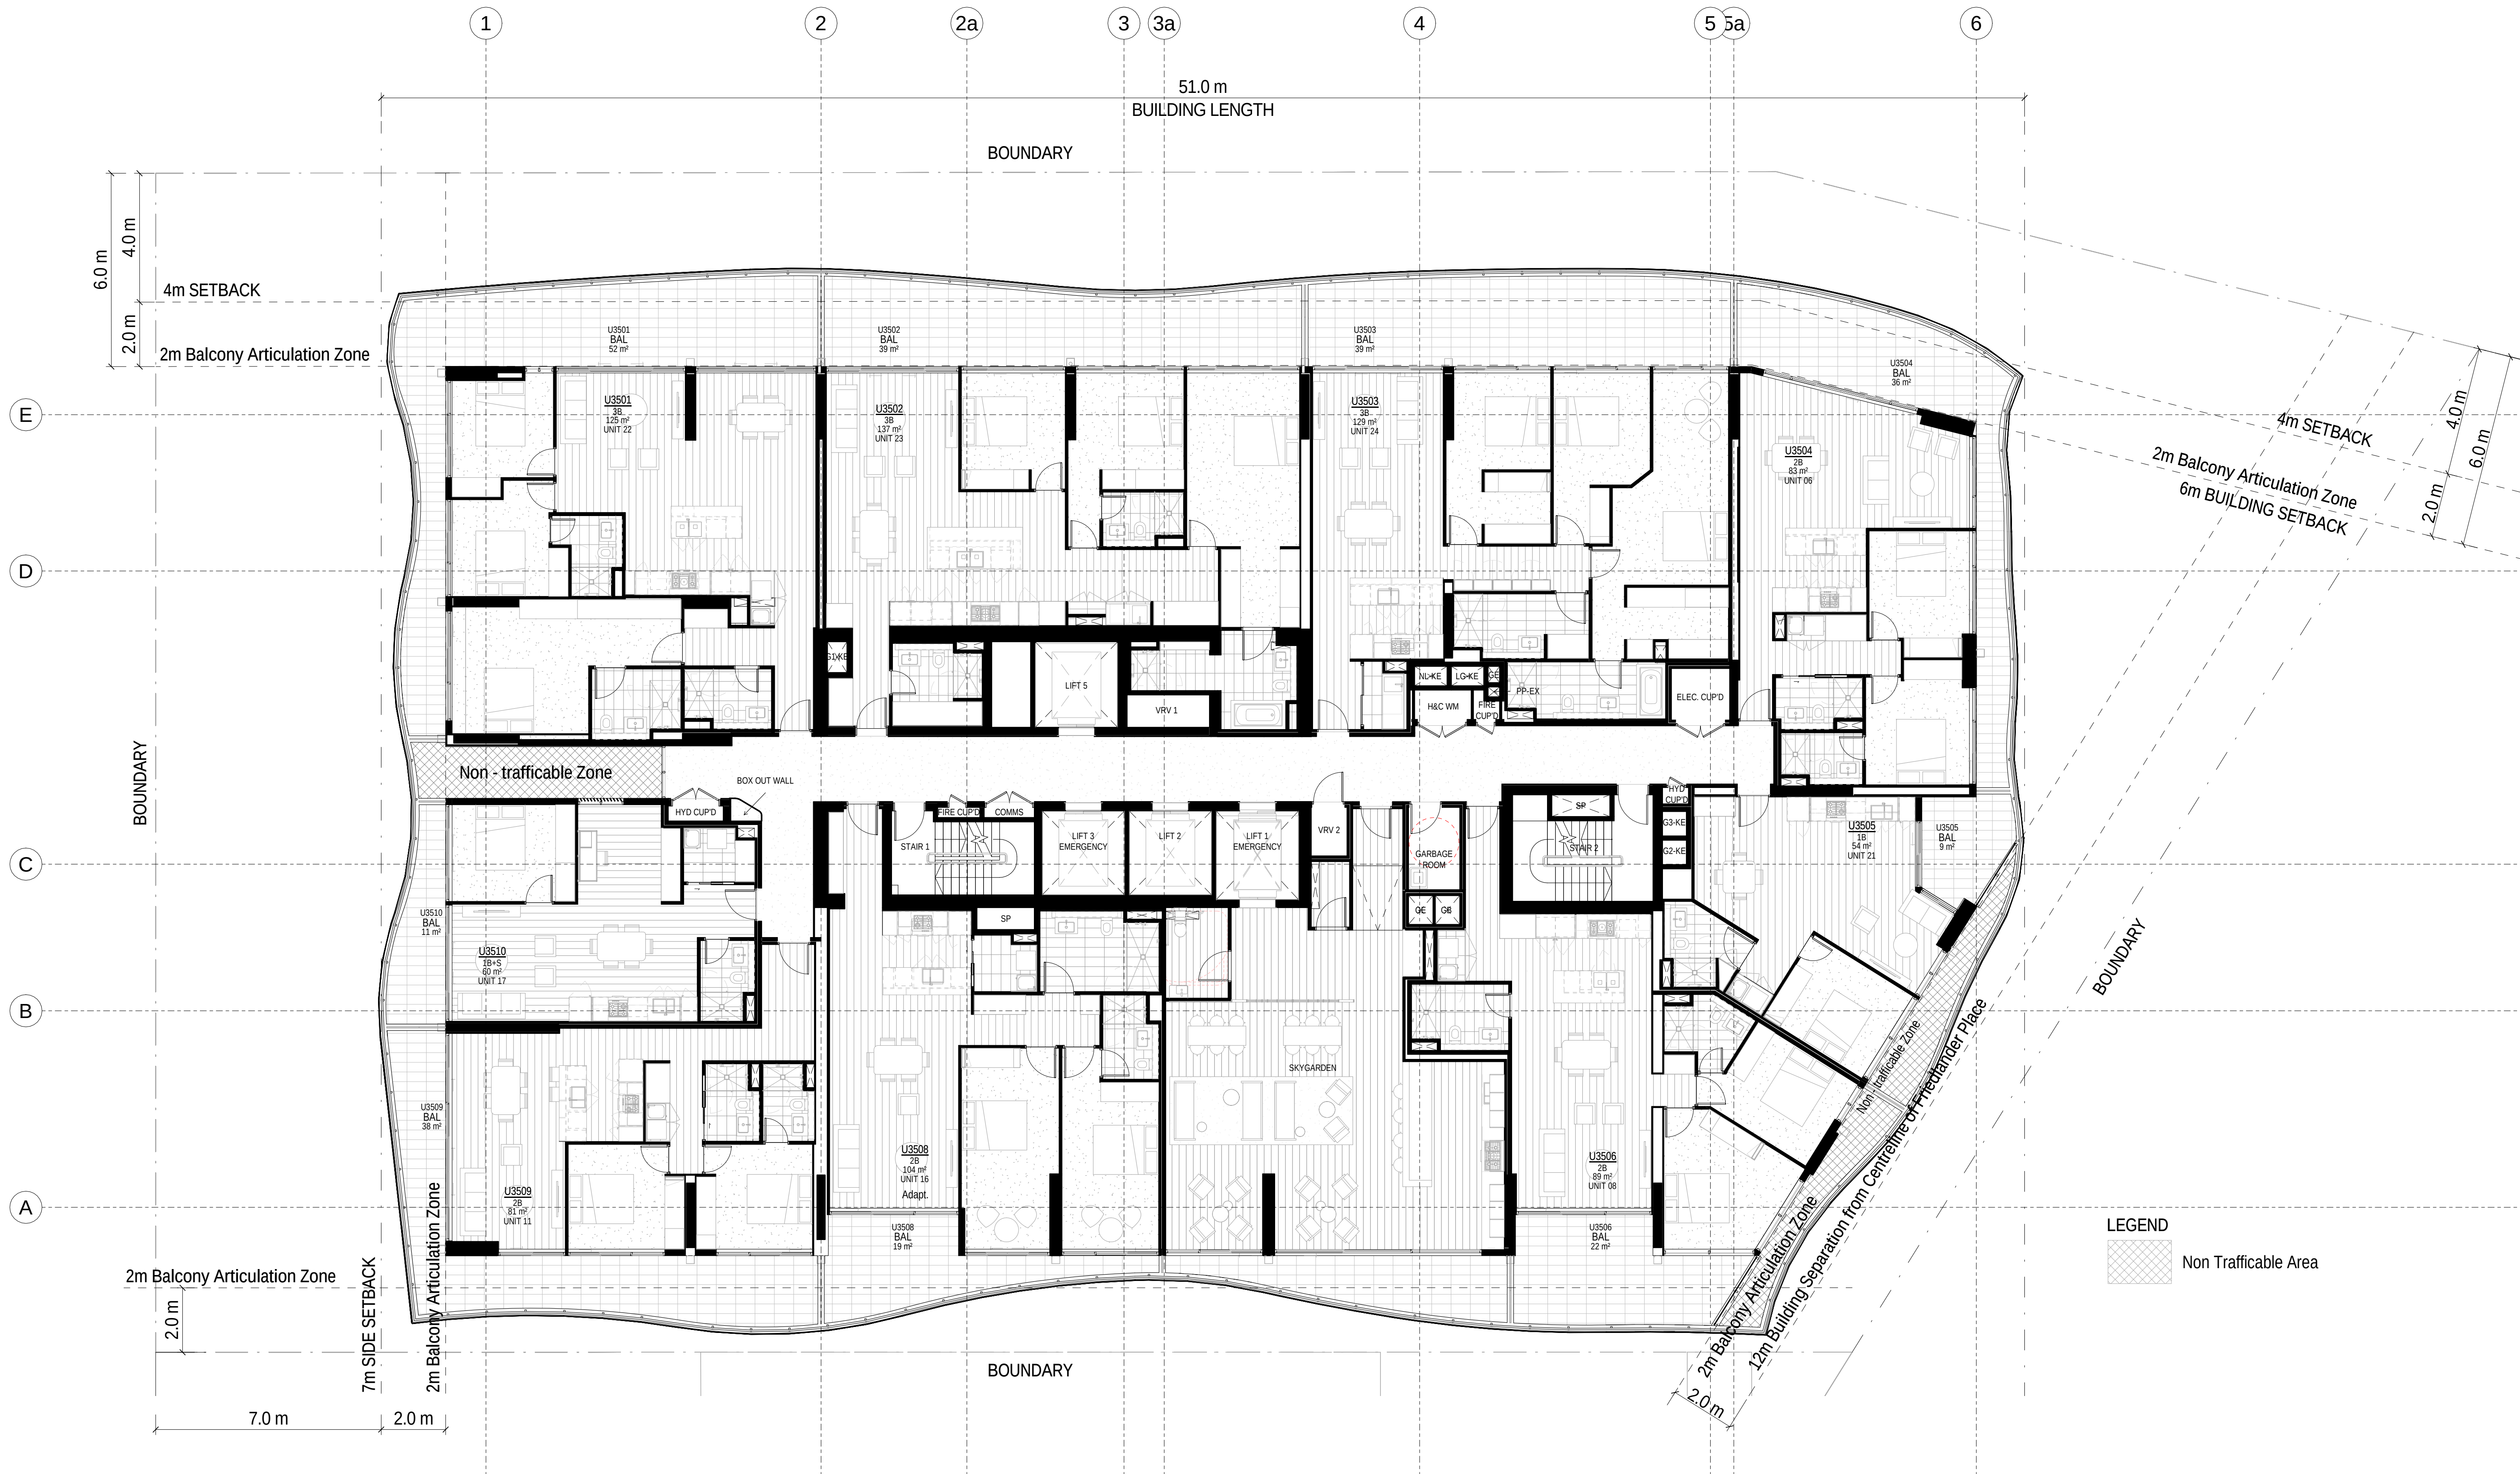

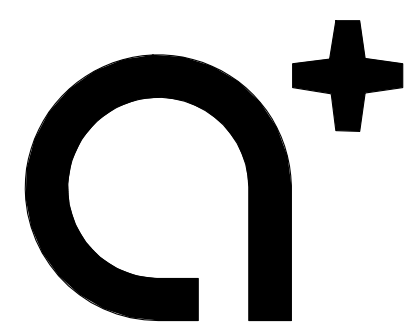

www.aplusedg.com.au

PH: 02 9966 8116
LEVEL 2, 89 CHANDOS STREET,
ST LEONARDS, NSW 2065
NOMINATED ARCHITECT -
TONY LEUNG NSW 7133

WARREN AND MAHONEY

Suite 13.03, Plaza Building
Australia Square, 95 Pitt Street
Sydney, NSW 2000
Phone + 61 2 8021 9809
Nominated Architect - Nicholas Bandounas NSW 8499
www.warrenandmahoney.com

Rev	Description	Date
A	Issued for Development Application	18.10.2017

Project Name


500-520 Pacific Highway, St Leonards

Client Name

NEW HOPE VIMG

Notes

All dimension to be verified on site
before producing shop
drawings or commencing any
work. Do not scale.
The copyright of this drawing
remains with a+ Design Group
and Warren and Mahoney
Architects Ltd.

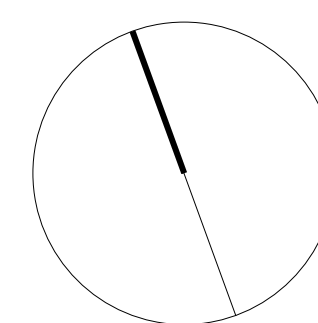

Drawing Title

LEVEL 39

SCALE

1:100@ A1

Date


18.10.2017


Drawing no:

A.DA139

ISSUE

A

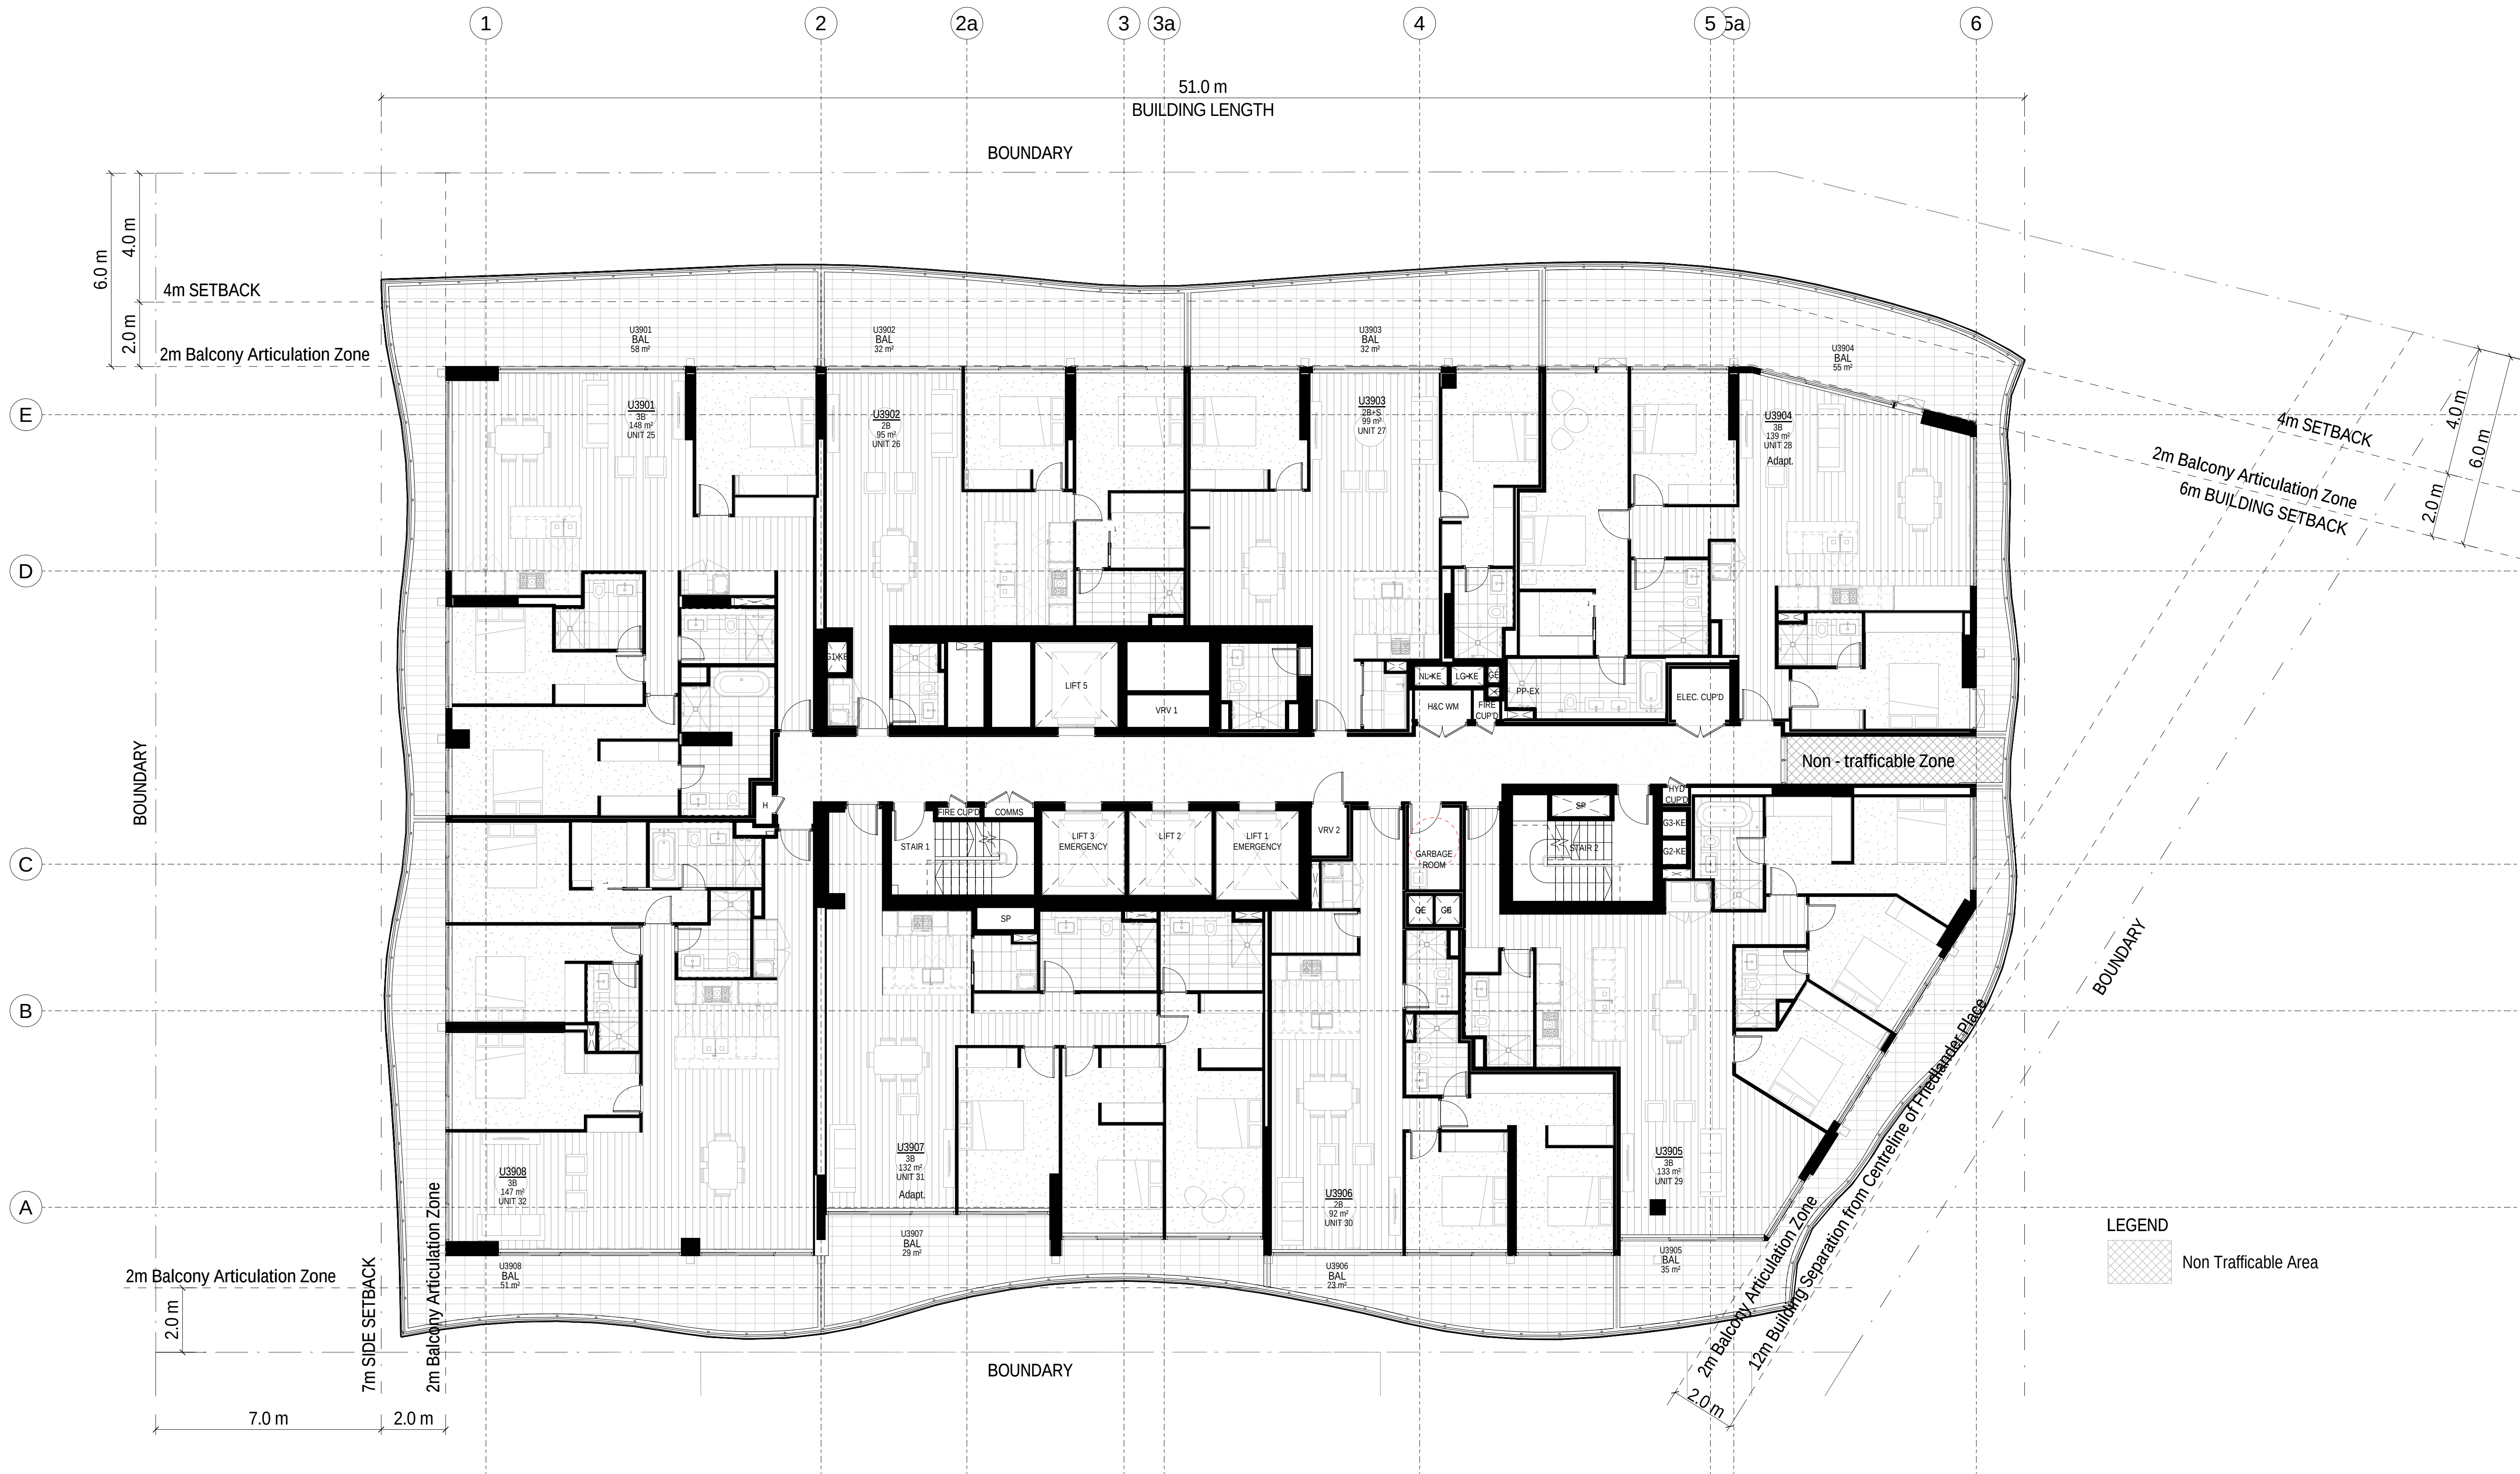

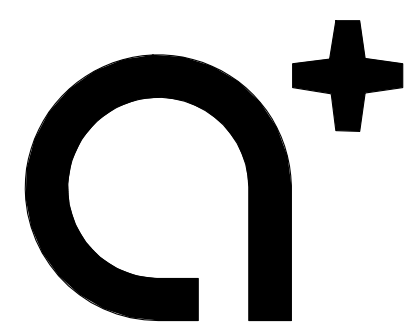

www.aplusedg.com.au

PH: 02 9966 8116
LEVEL 2, 89 CHANDOS STREET,
ST LEONARDS, NSW 2065
NOMINATED ARCHITECT -
TONY LEUNG NSW 7133

WARREN AND MAHONEY

Suite 13.03, Plaza Building
Australia Square, 95 Pitt Street
Sydney, NSW 2000
Phone + 61 2 8021 9809
Nominated Architect - Nicholas Bandounas NSW 8499
www.warrenandmahoney.com

Rev	Description	Date
A	Issued for Development Application	18.10.2017

Project Name


500-520 Pacific Highway, St Leonards

Client Name

NEW HOPE VIMG

Notes

All dimension to be verified on site
before producing shop
drawings or commencing any
work. Do not scale.
The copyright of this drawing
remains with a+ Design Group
and Warren and Mahoney
Architects Ltd.

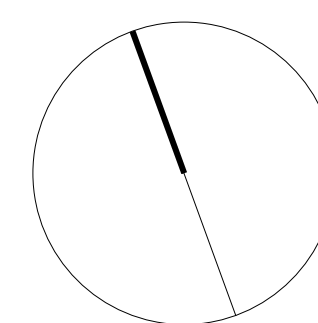

Drawing Title

LEVEL 40

SCALE

1 : 100@ A1

Date


18.10.2017


Drawing no:

A.DA140

ISSUE

A

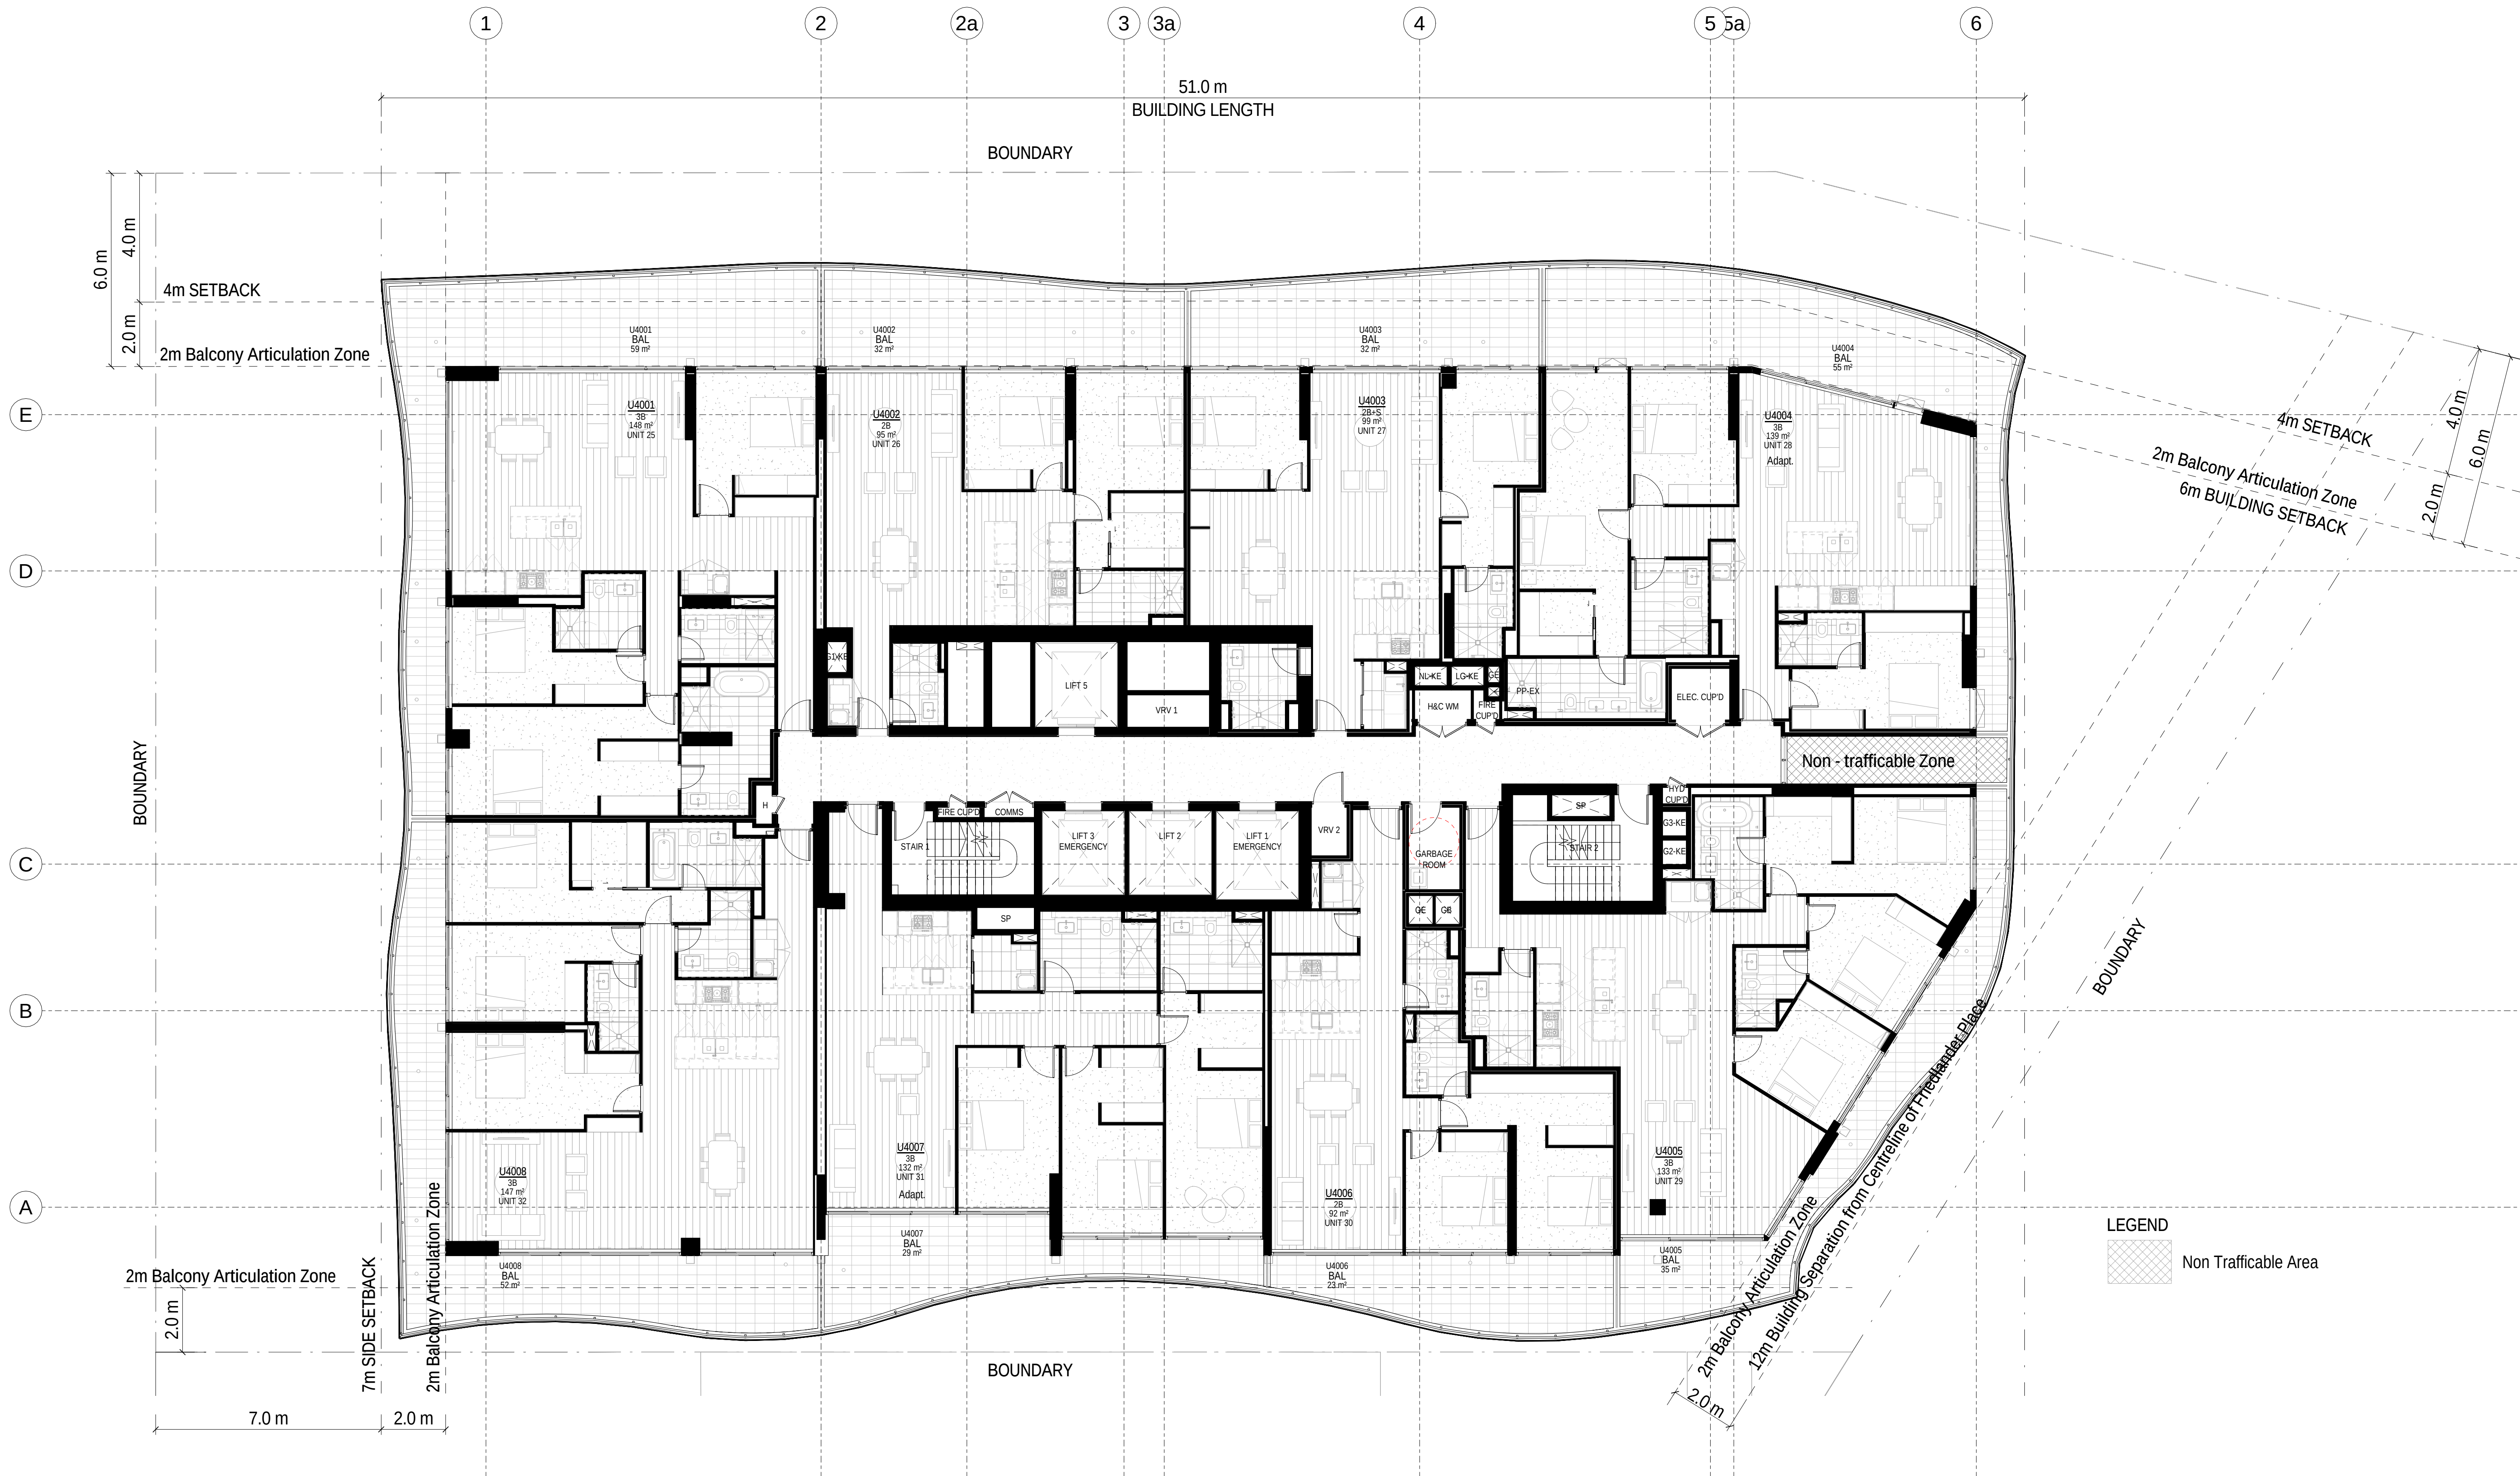

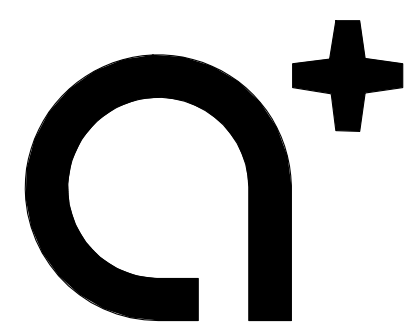

www.aplusrdg.com.au

PH: 02 9966 8116
LEVEL 2, 89 CHANDOS STREET,
ST LEONARDS, NSW 2065
NOMINATED ARCHITECT -
TONY LEUNG NSW 7133

WARREN AND MAHONEY

Suite 13.03, Plaza Building
Australia Square, 95 Pitt Street
Sydney, NSW 2000
Phone + 61 2 8021 9809
Nominated Architect - Nicholas Bandounas NSW 8499
www.warrenandmahoney.com

Rev	Description	Date
A	Issued for Development Application	18.10.2017

Project Name


500-520 Pacific Highway, St Leonards

Client Name

NEW HOPE VIMG

Notes

All dimension to be verified on site
before producing shop
drawings or commencing any
work. Do not scale.
The copyright of this drawing
remains with a+ Design Group
and Warren and Mahoney
Architects Ltd.

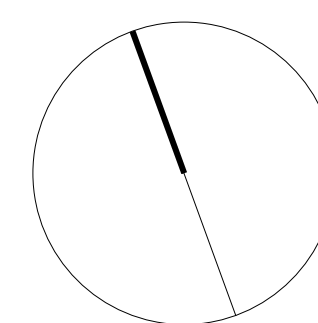

Drawing Title

LEVEL 41

SCALE

1 : 100@ A1

Date

18.10.2017

Drawing no:

A.DA141

ISSUE

A

