



- NOTES:
1. Figured dimensions shall be taken in preference to scaling.
 2. The contractor shall check all dimensions on site before commencing work.


LEGEND:

 PROPOSED SITE


A For DA		15.12.2015
ISSUE	DESCRIPTION	DATE

PROJECT: GLADESVILLE YOUTH CENTRE	
DRAWING TITLE: LANDSCAPE CONTEXT PLAN	
CLIENT: GLADESVILLE RSL & COMMUNITY CLUB LIMITED	


0 5 10 20 30m			
SCALE: 1:100 @A1	CHECKED: AA	DRAWING NO:	REVISION:
CREATED: 15.12.2015	JOB NO: 15-1856	LA01	A
DRAWN: CK	DESIGNED: DMT		
Copyright of Taylor Brammer Landscape Architects Pty Ltd. ABN 61 098 724 988			

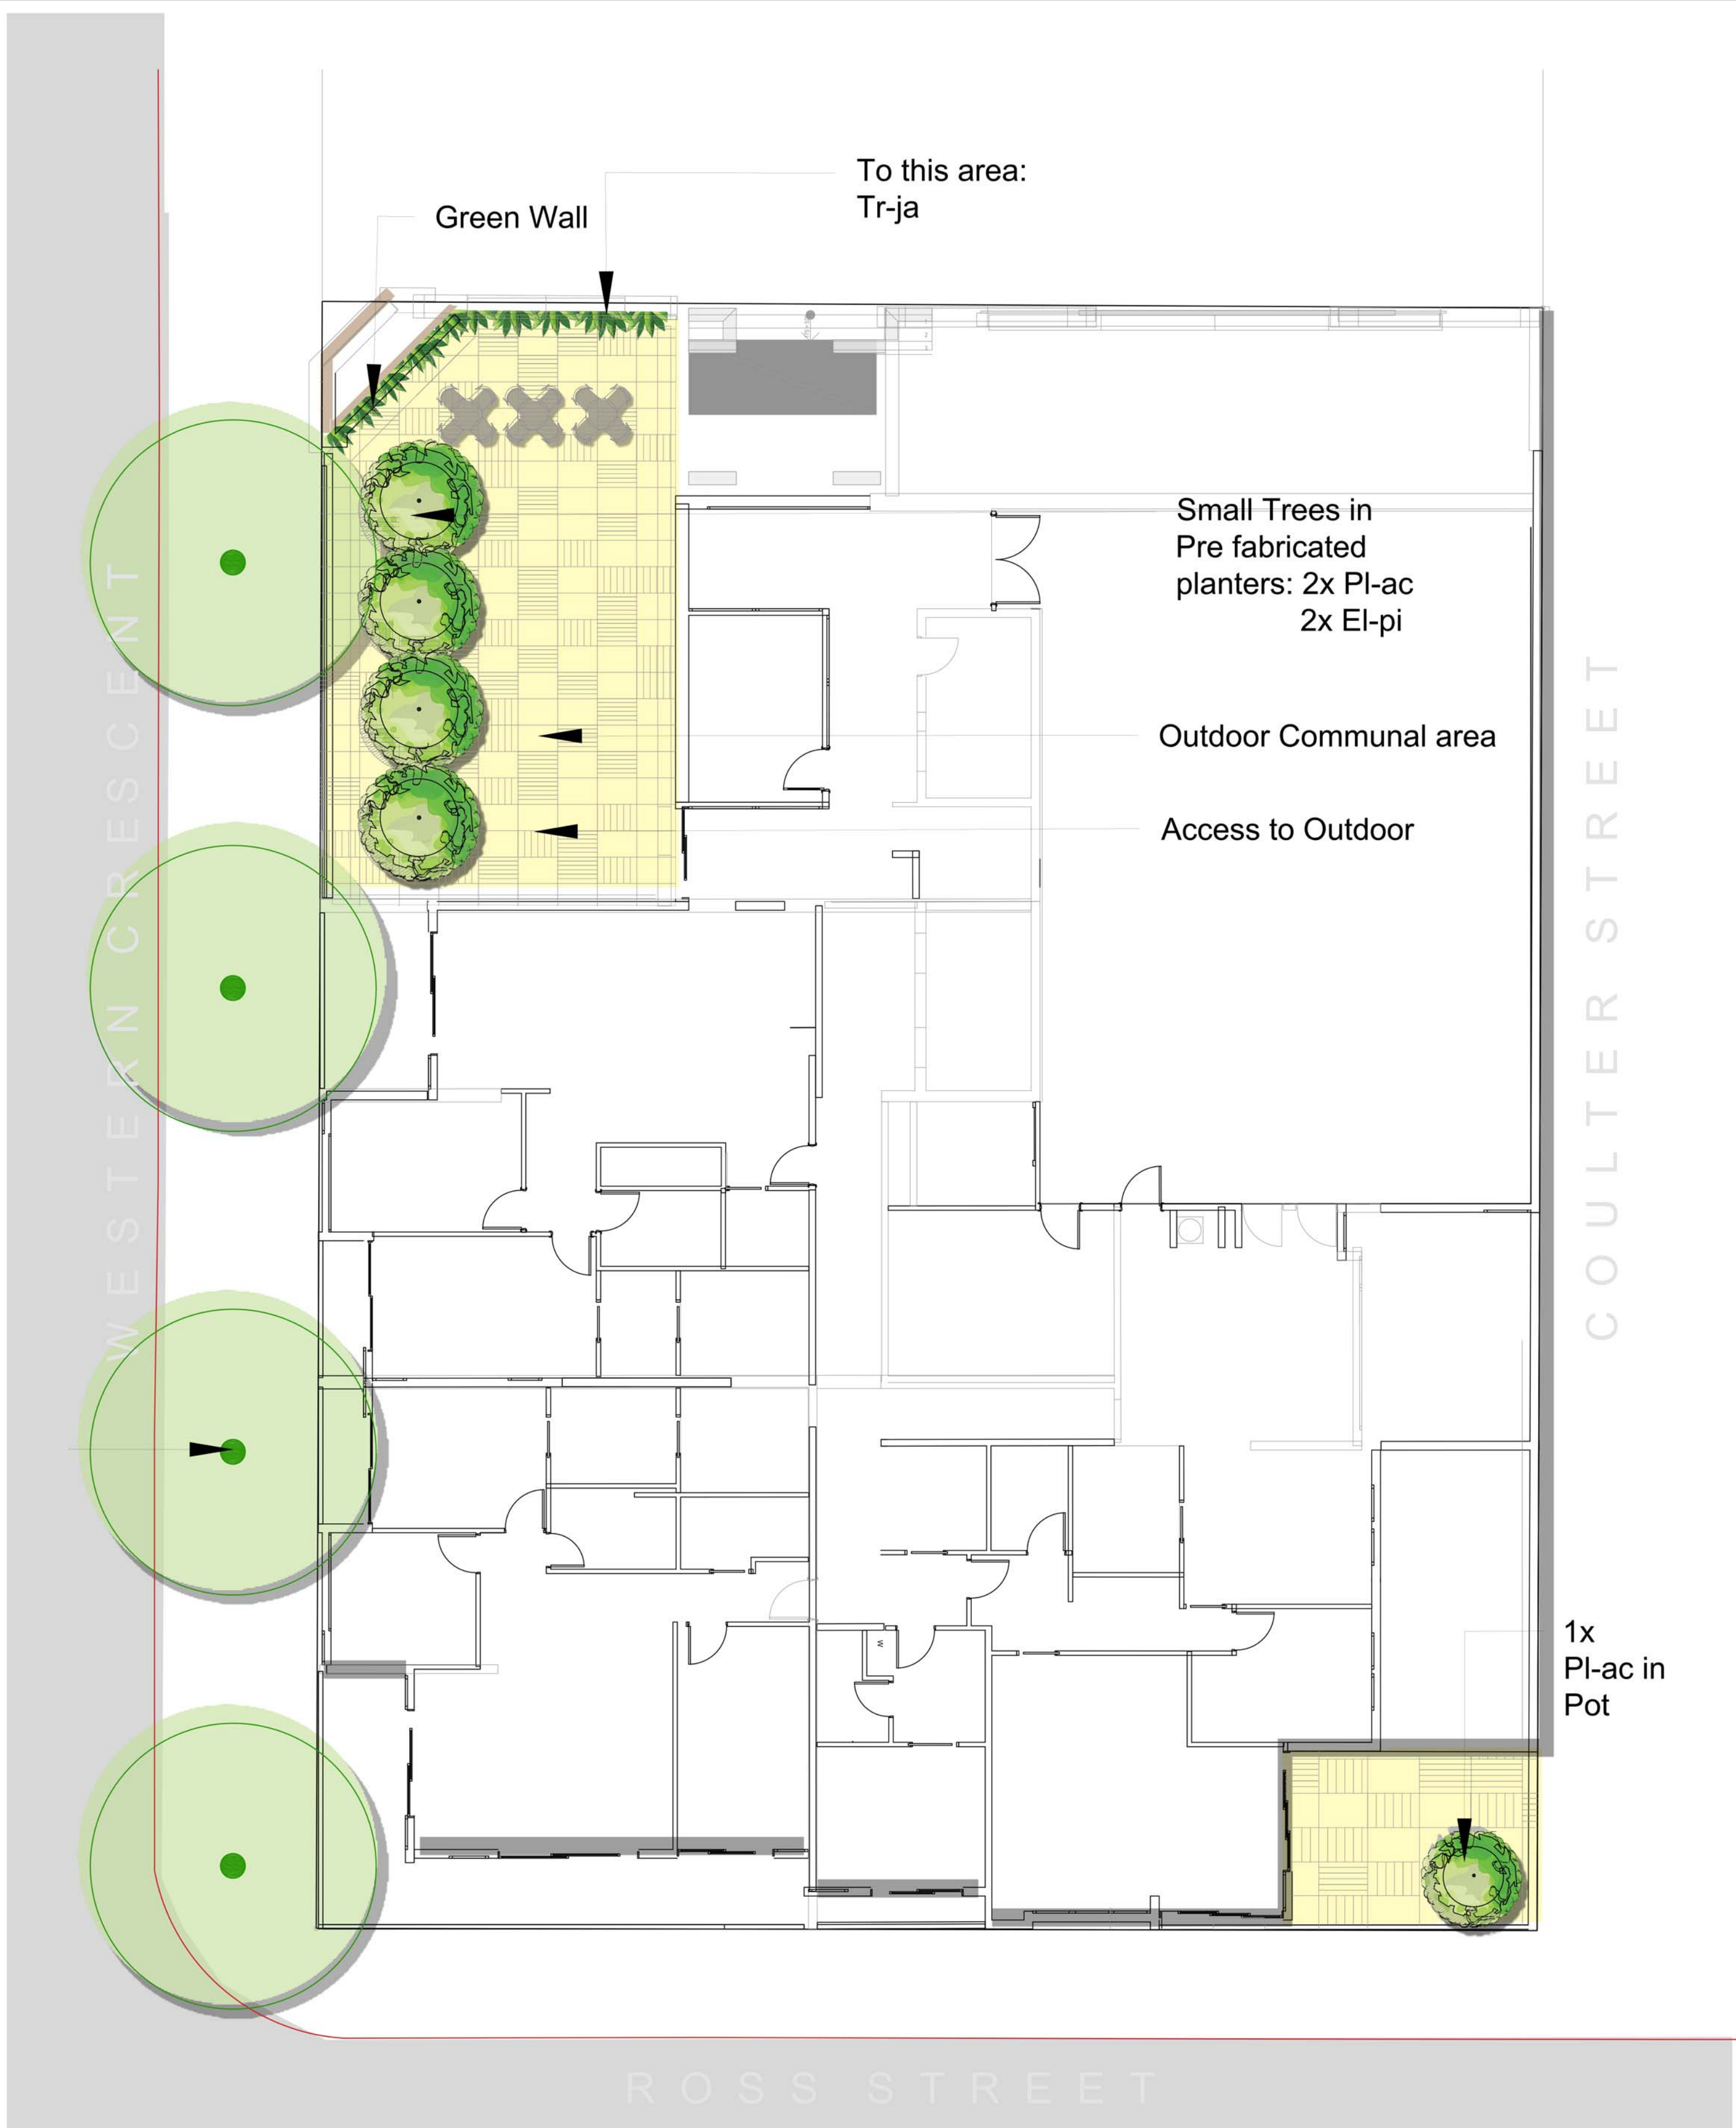

MEZZANINE LEVEL LANDSCAPE PLAN

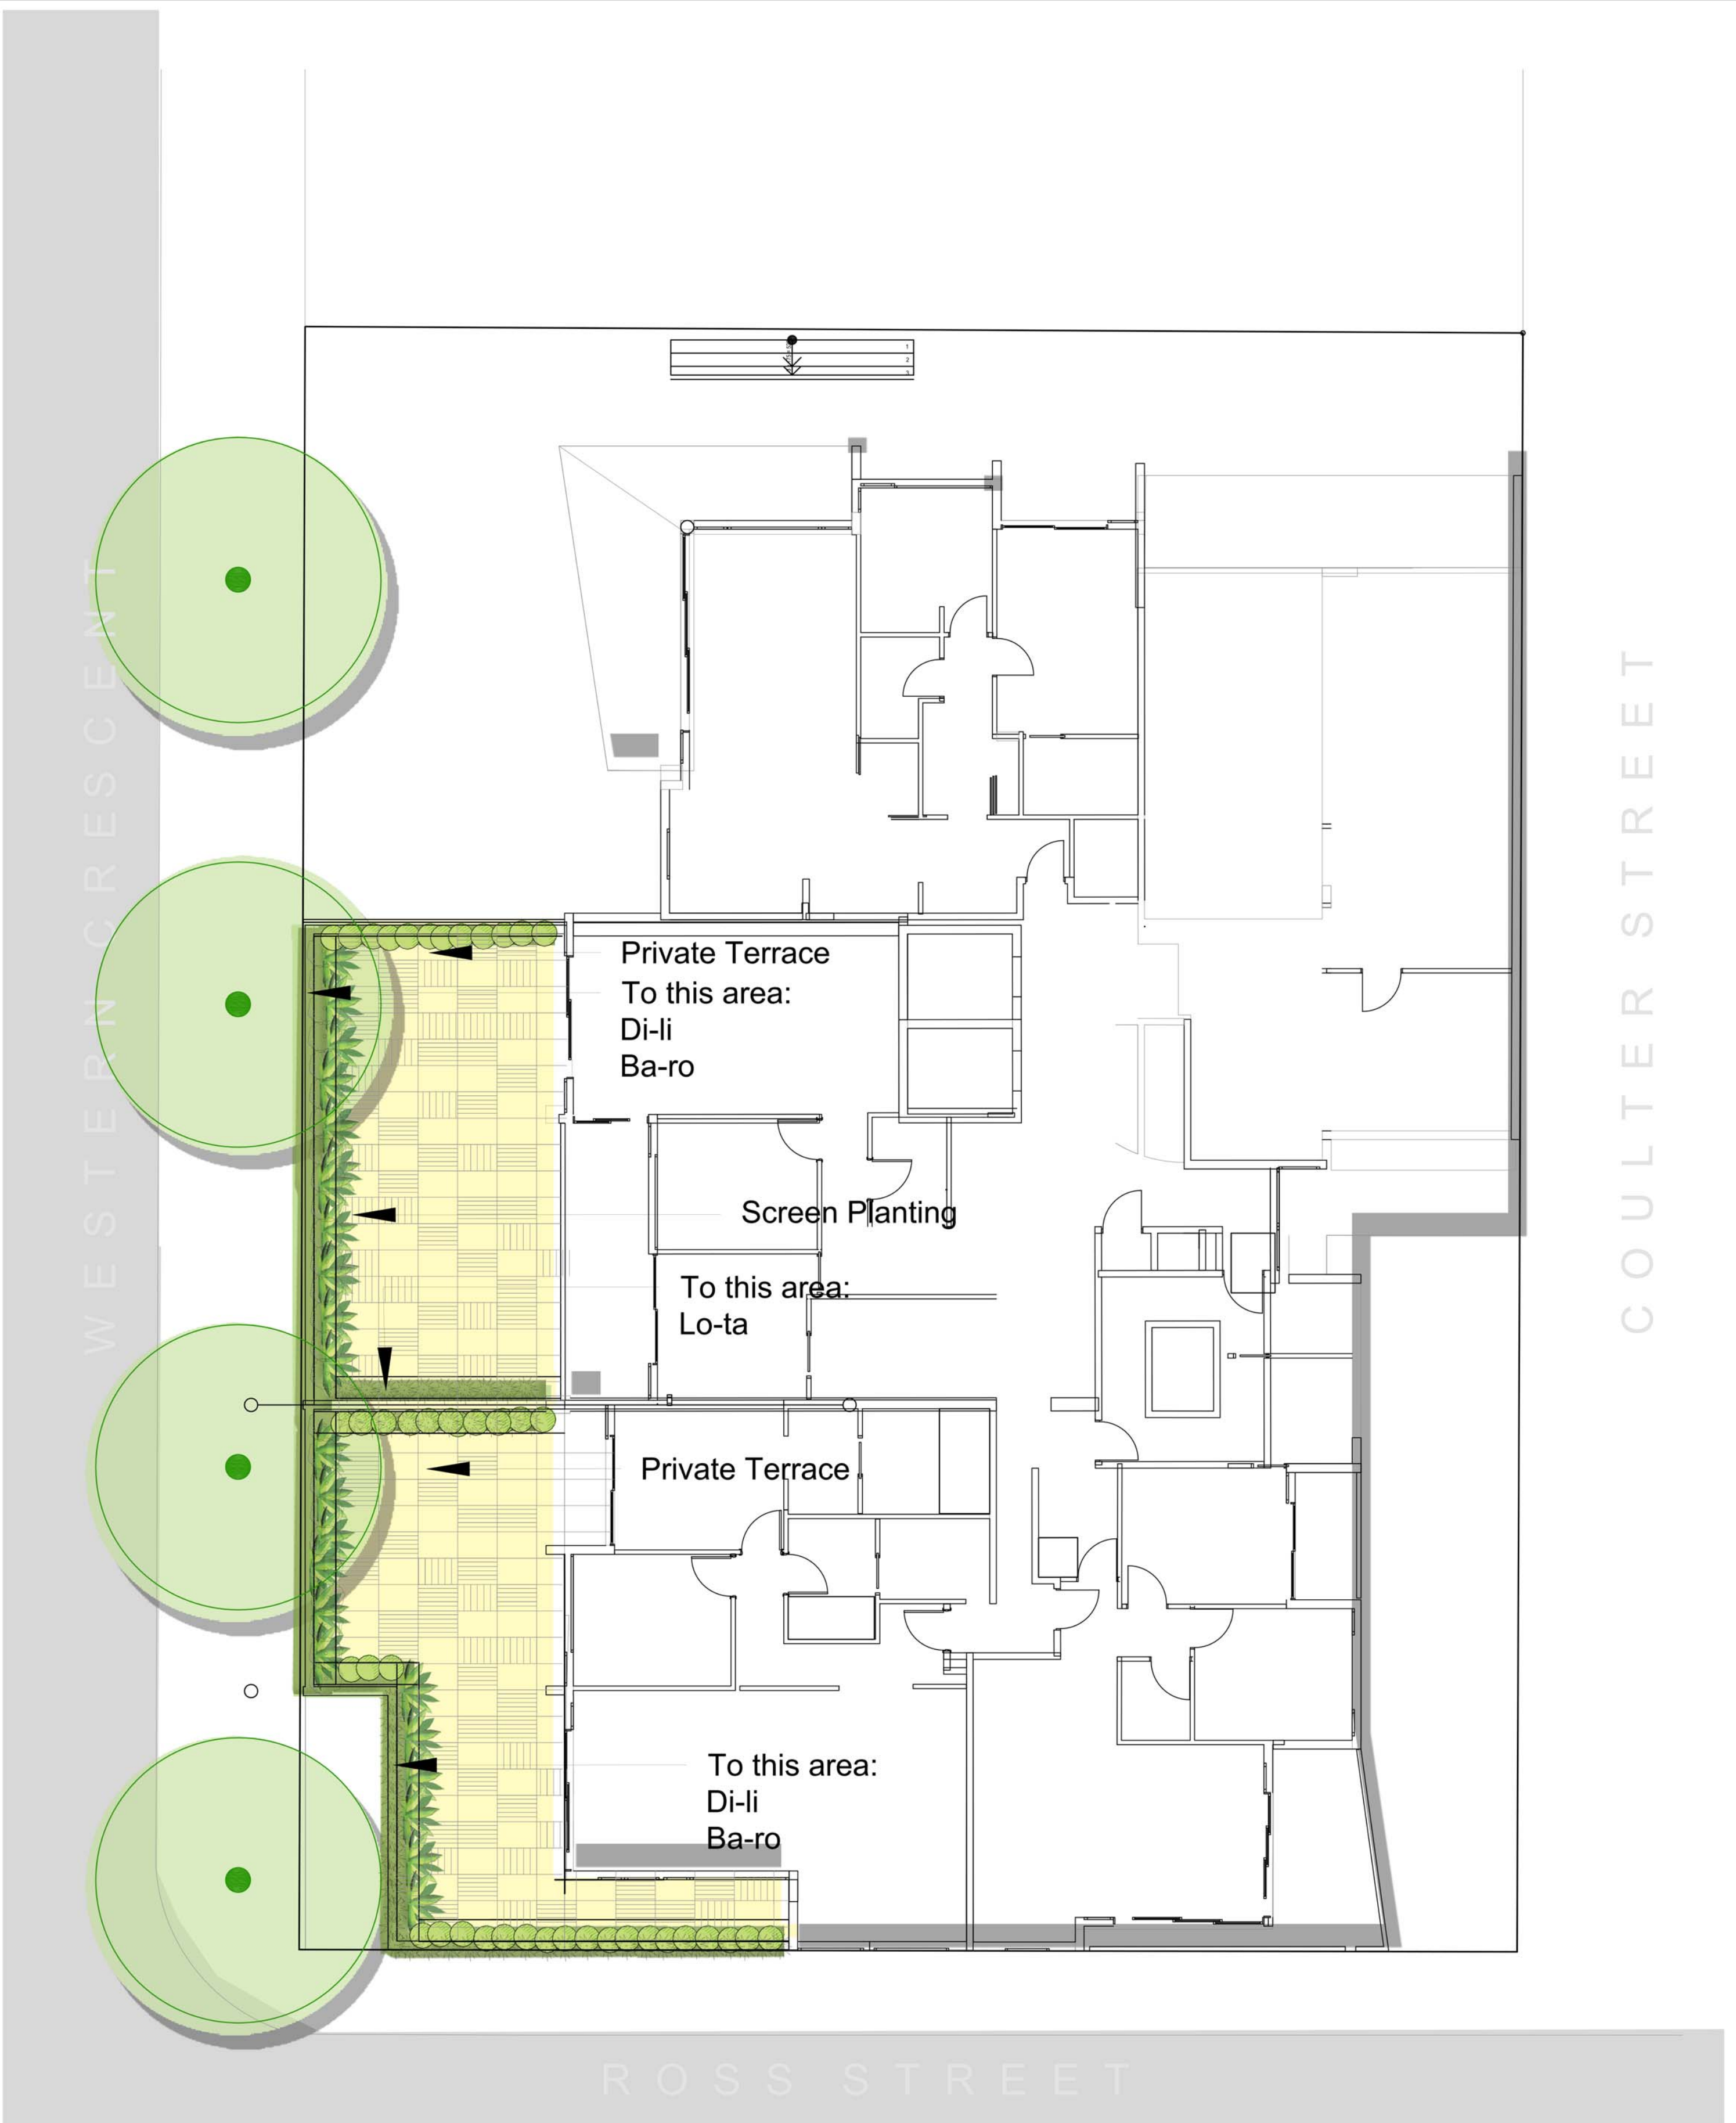

LEVEL TWO LANDSCAPE PLAN

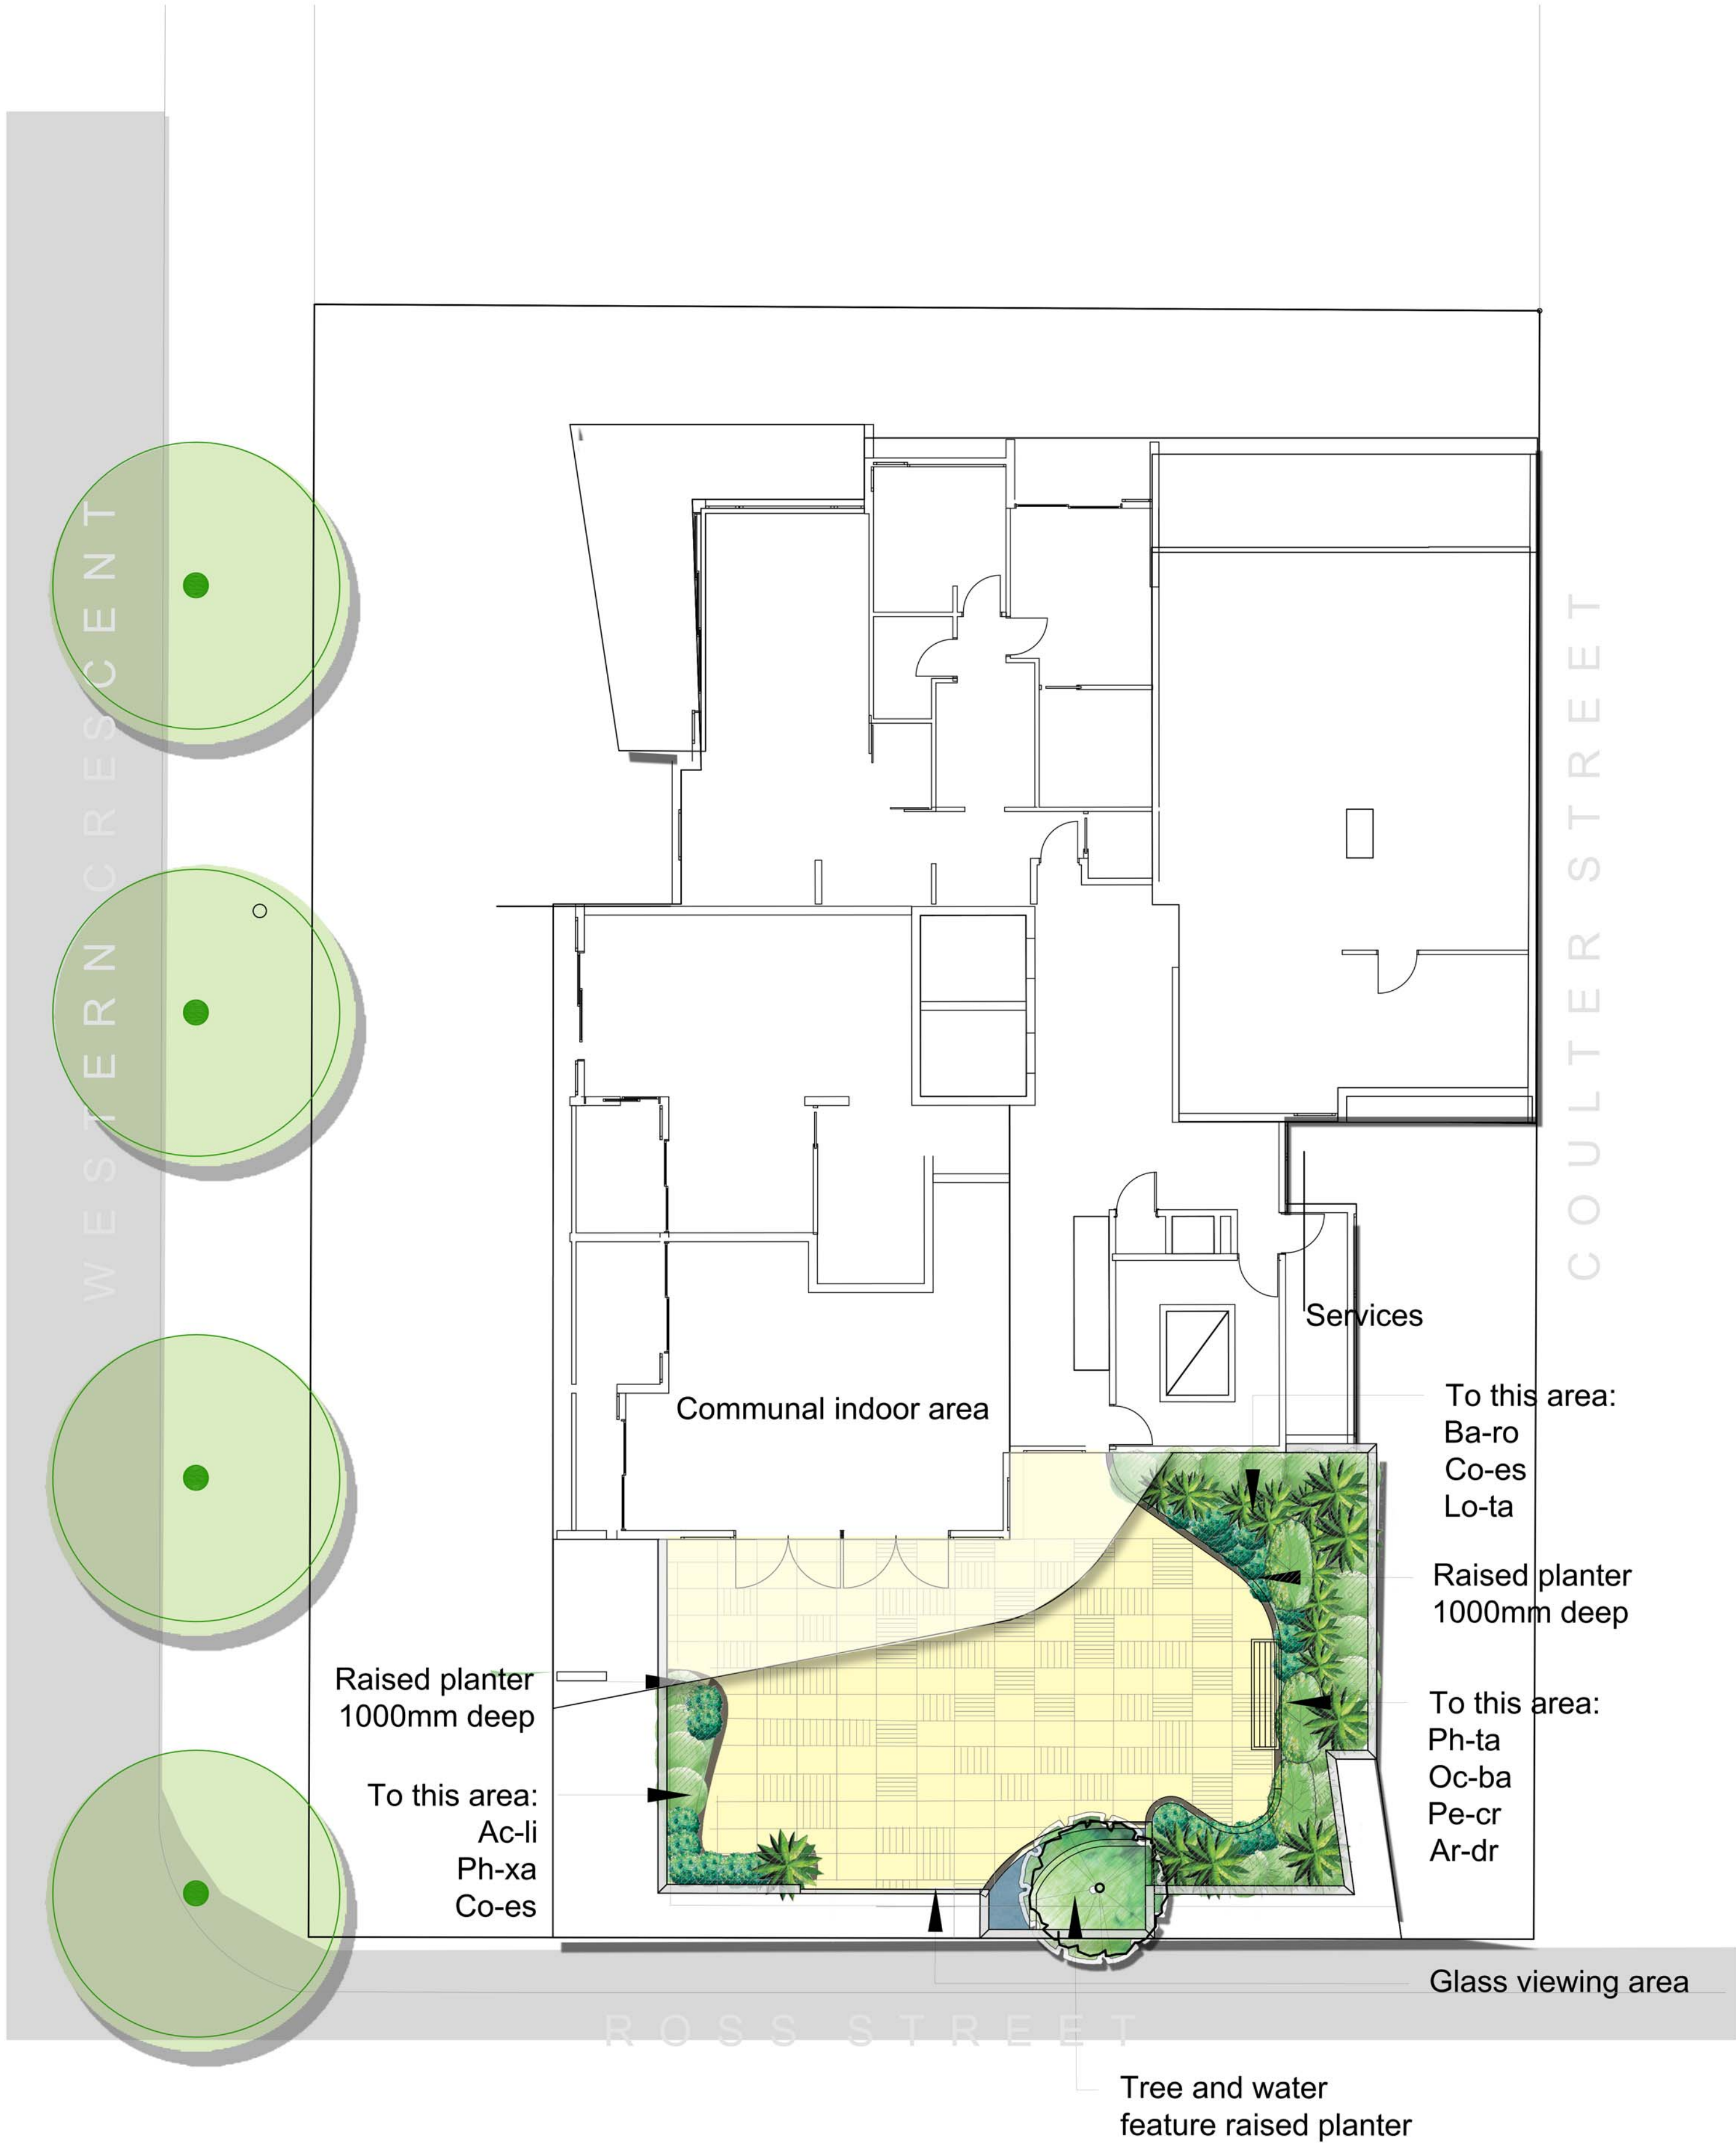

GLADESVILLE RSL YOUTH CENTRE PLANT SCHEDULE						
	BOTANICAL NAME	COMMON NAME	MATURE HEIGHT	SPREAD	NATIVE / EXOTIC	POT SIZE
TREES						
Ce-ca	<i>Cercis canadensis</i> 'Forest Pansy'	Judas Tree	3.5m	3.5m	Exotic	100L
Pl-ac	<i>Plumeria acutifolia</i>	Frangipani	4m	3m	Exotic	100L
El-pi	<i>Elaeocarpus</i> 'Prima Donna'	Blueberry Ash		5m	Native	100L
Ce-gu	<i>Ceratopetalum gummiferum</i>	NSW Christmas Bush		6m	Native	
SHRUBS						
Ac-li	<i>Acacia</i> 'Little Nugget'	Wattle	1.5m	1.2m	Native	15L
Ba-ro	<i>Banksia robur</i>	Swamp Banksia		2m	Native	25L
Co-es	<i>Colocasia esculenta</i>	Elephant Ears	0.7m	2.4m	Exotic	15L
Le-pi	<i>Leptospermum</i> 'Pink Cascade'	Leptospermum	1.8m	1-2m	Native	25L
Ph-xa	<i>Philodendron</i> 'Xanadu'	Xanadu	2.5m	350mm	Exotic	25L
GROUNDCOVERS						
Di-li	<i>Dianella</i> 'Little Jess'	Flax lily	400mm	500mm	Native	5L
Li-mu	<i>Liriope Muscari</i> 'Evergreen Giant'	Turf Lily	300mm		Exotic	2.5L
Lo-ta	<i>Lomandra</i> 'Tanika'	Lomandra		650mm	Native	2.5L
Ph-su	<i>Phormium</i> 'Surfer Boy'	Surfer Flax	0.4m	0.7m	Exotic	5L
Oc-ba	<i>Ocimum basilicum</i>	Basil	0.3m	0.4m		
Pe-cr	<i>Petroselinum crispum</i>	Parsley	0.3m	0.3m		
Ar-dr	<i>Artemisia dracunculus</i>	Taragon	0.3	0.3		