





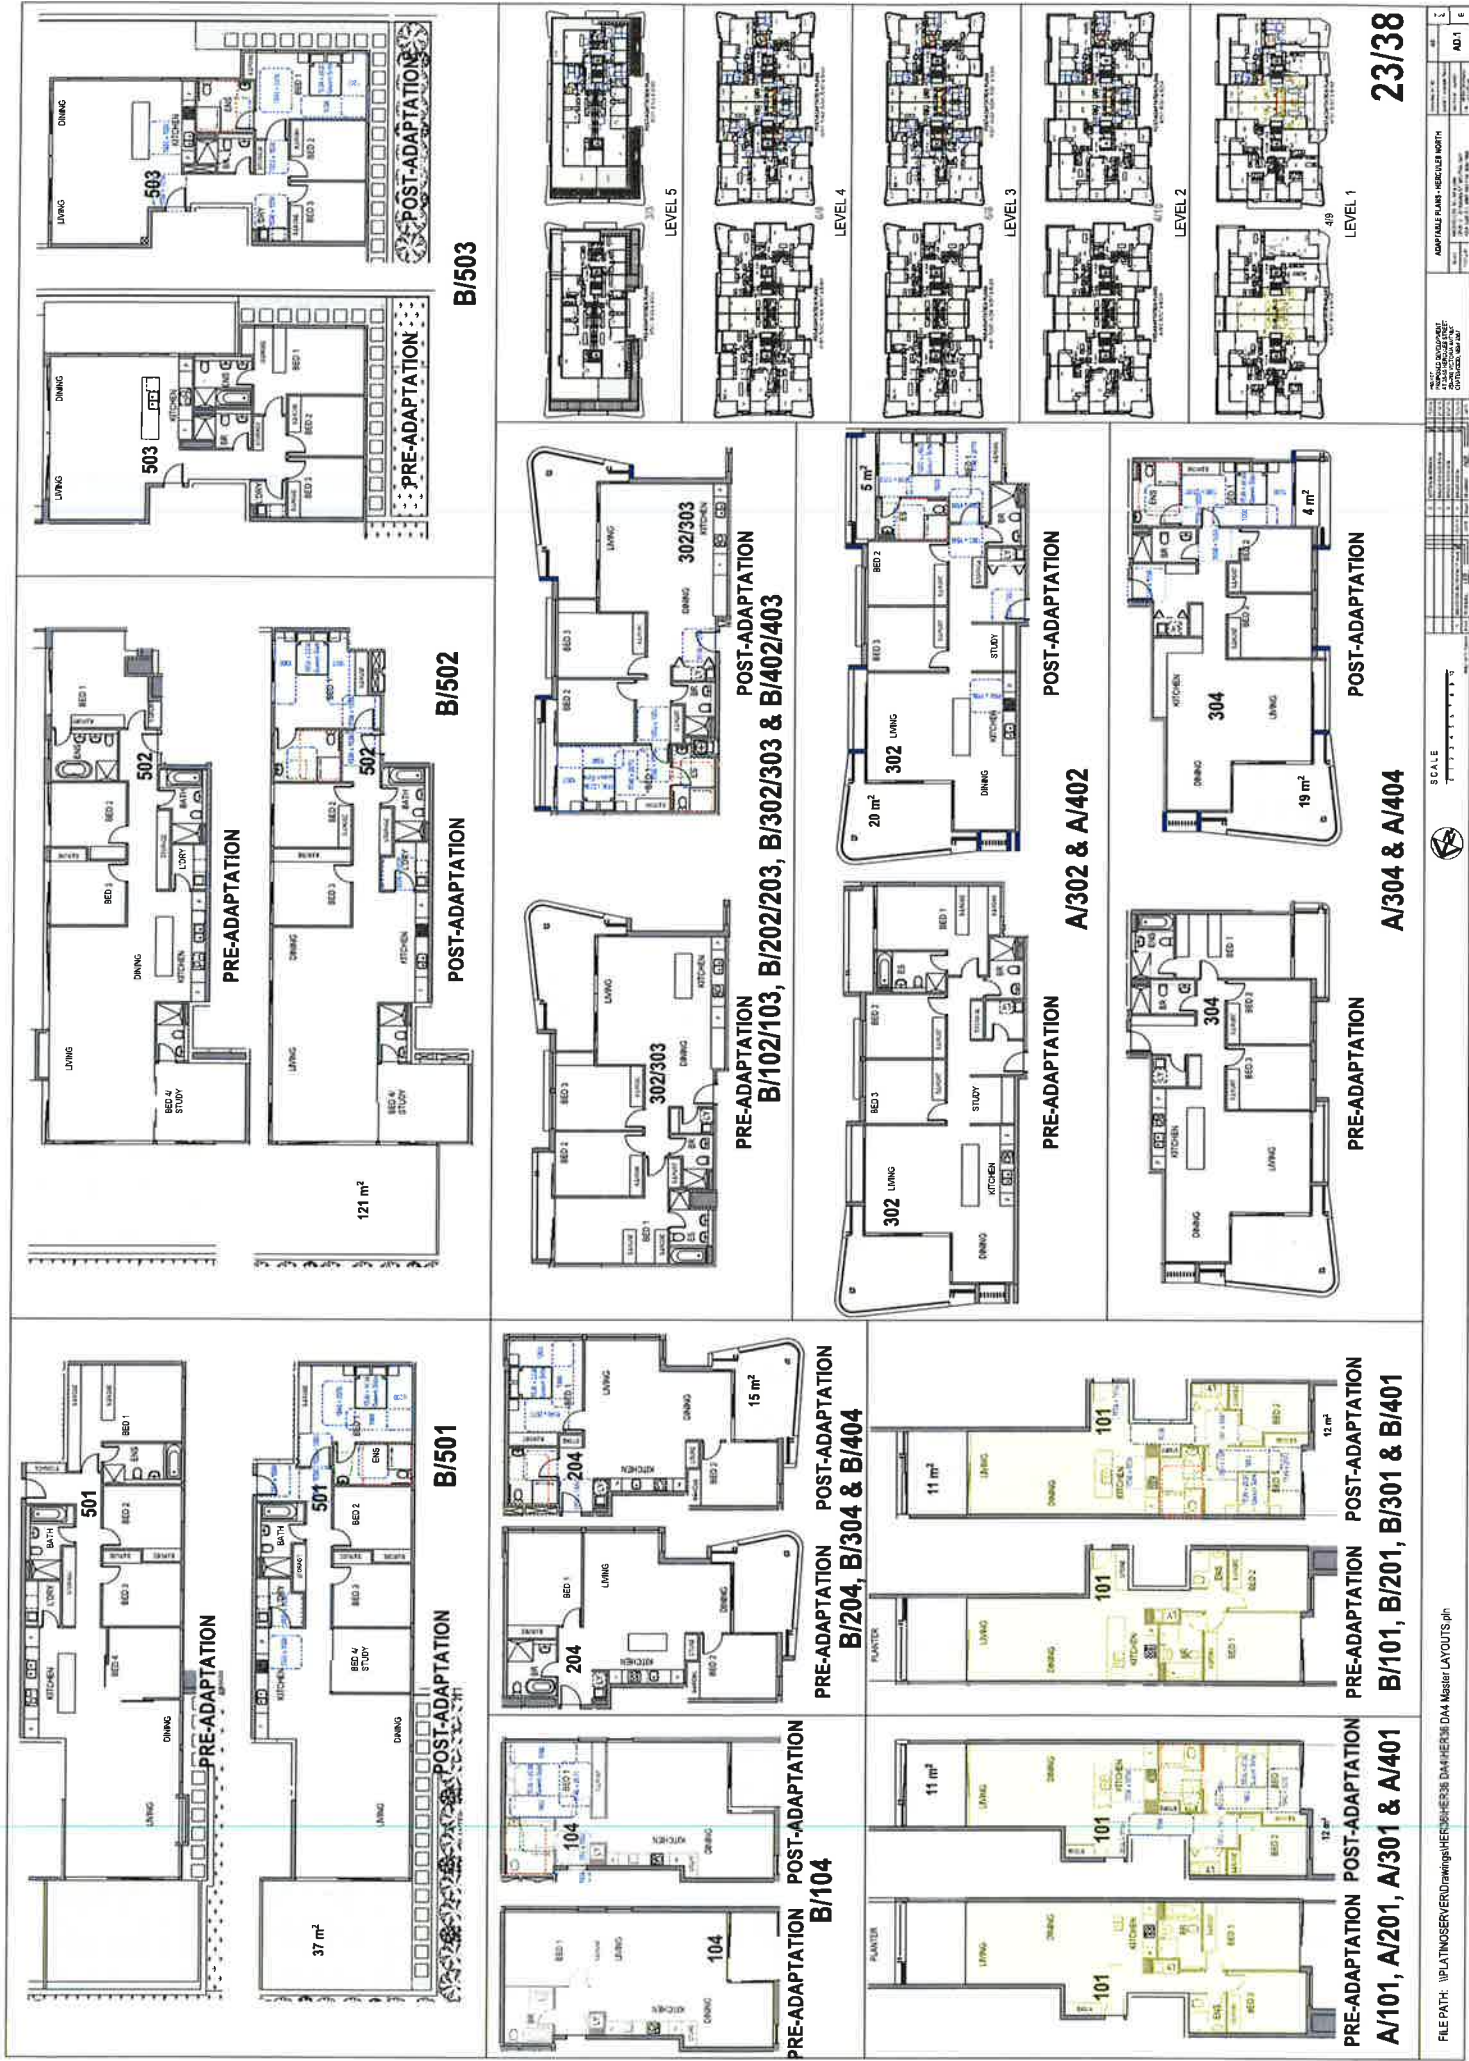

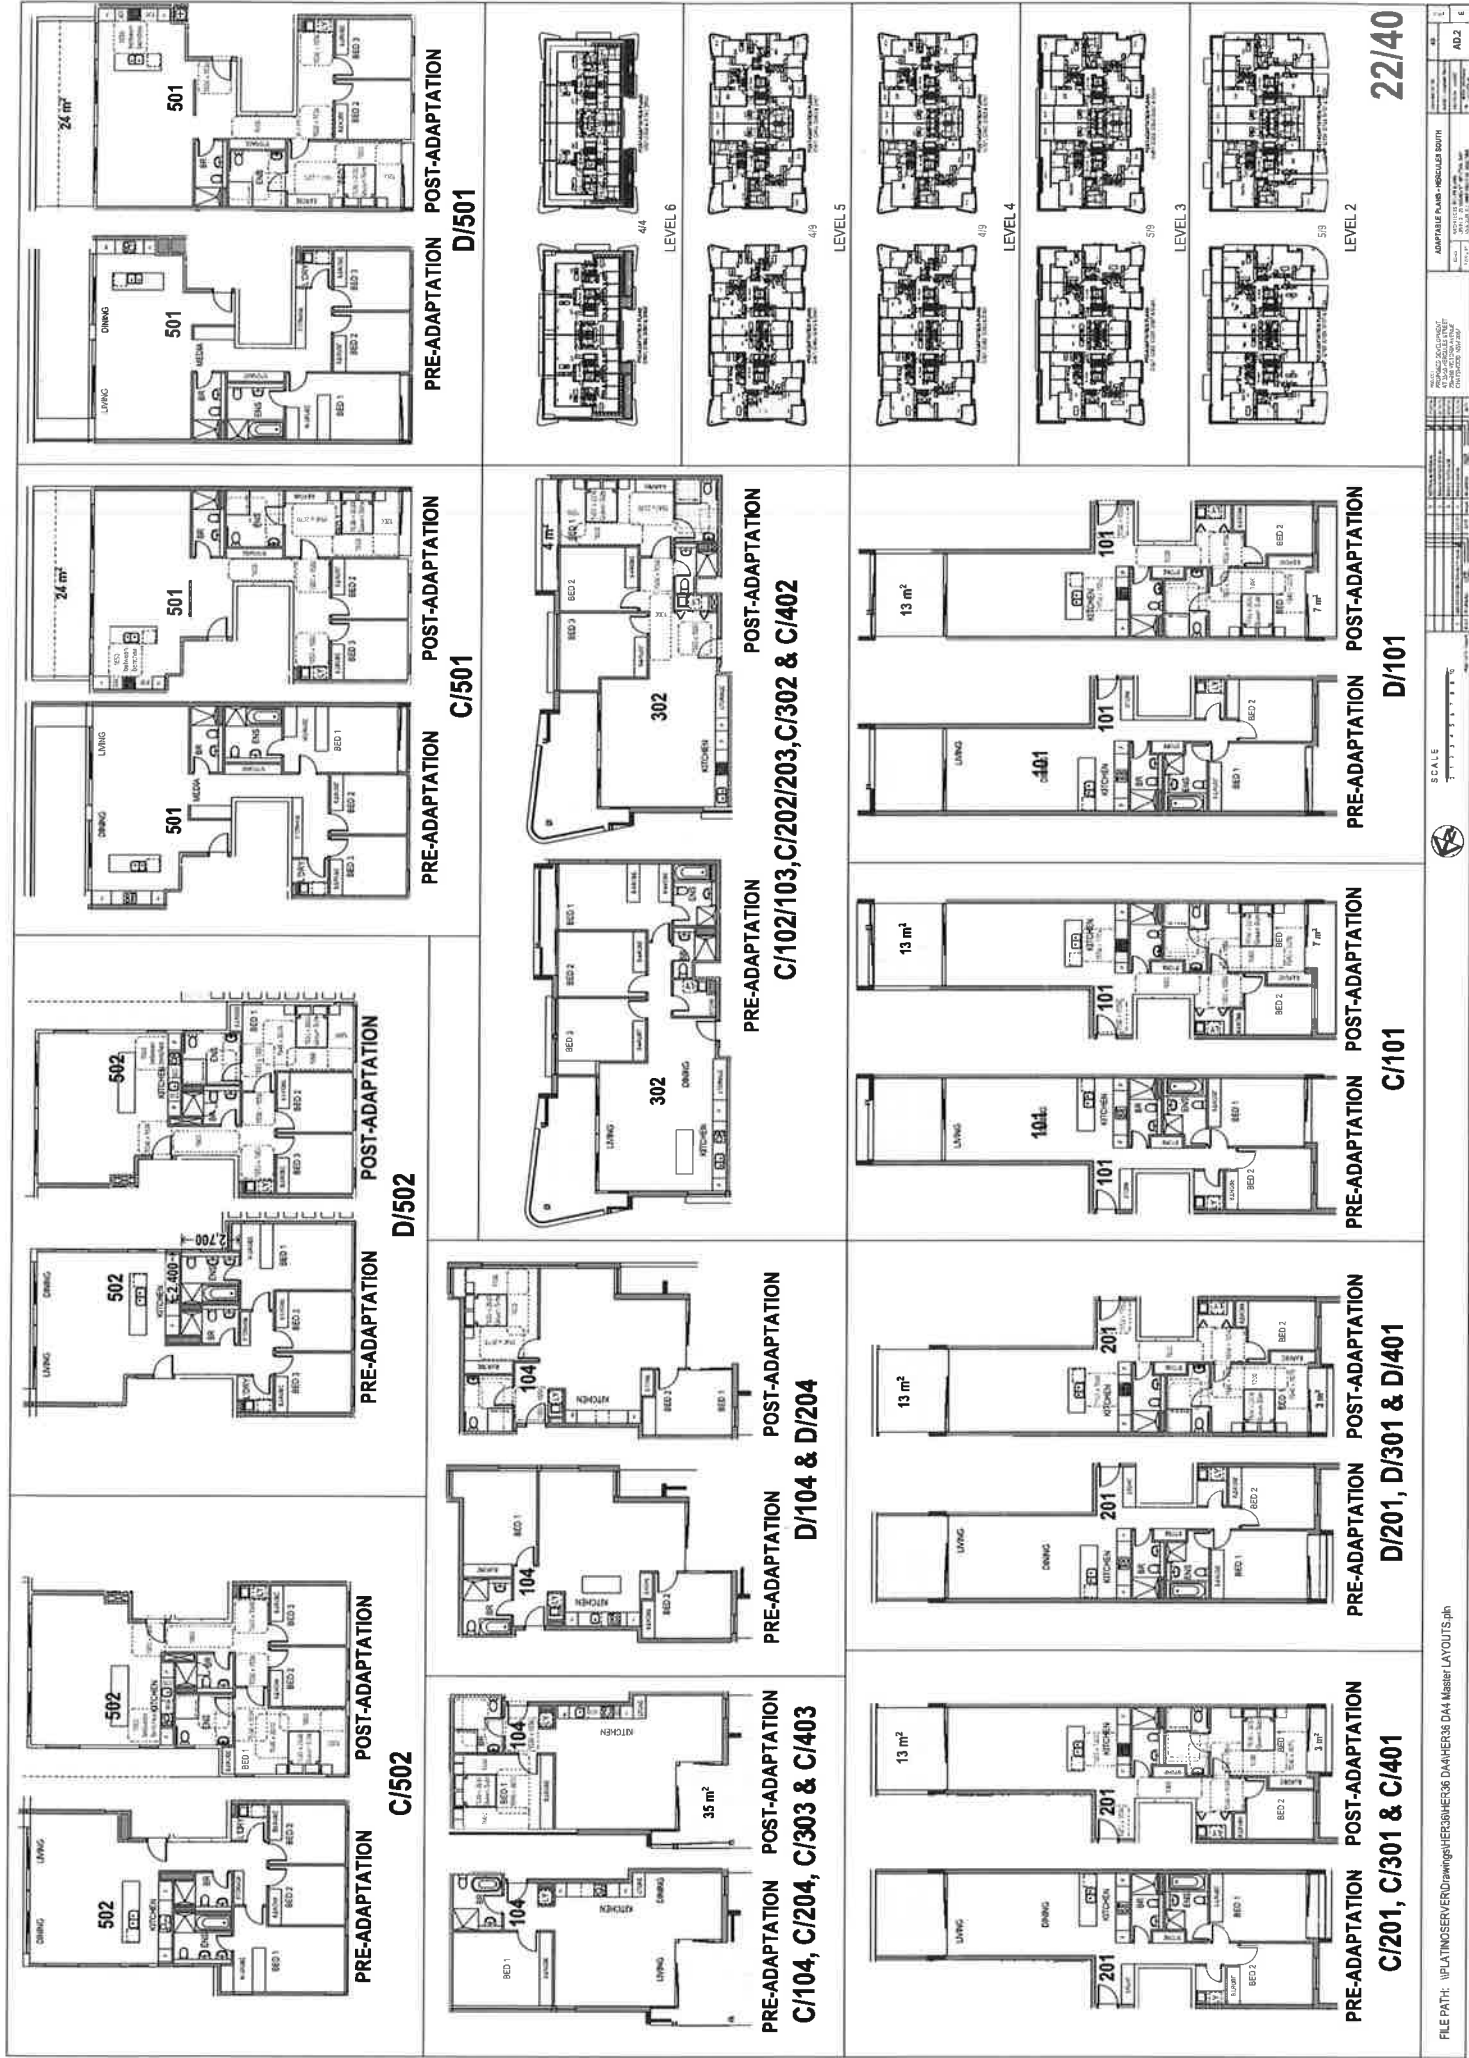

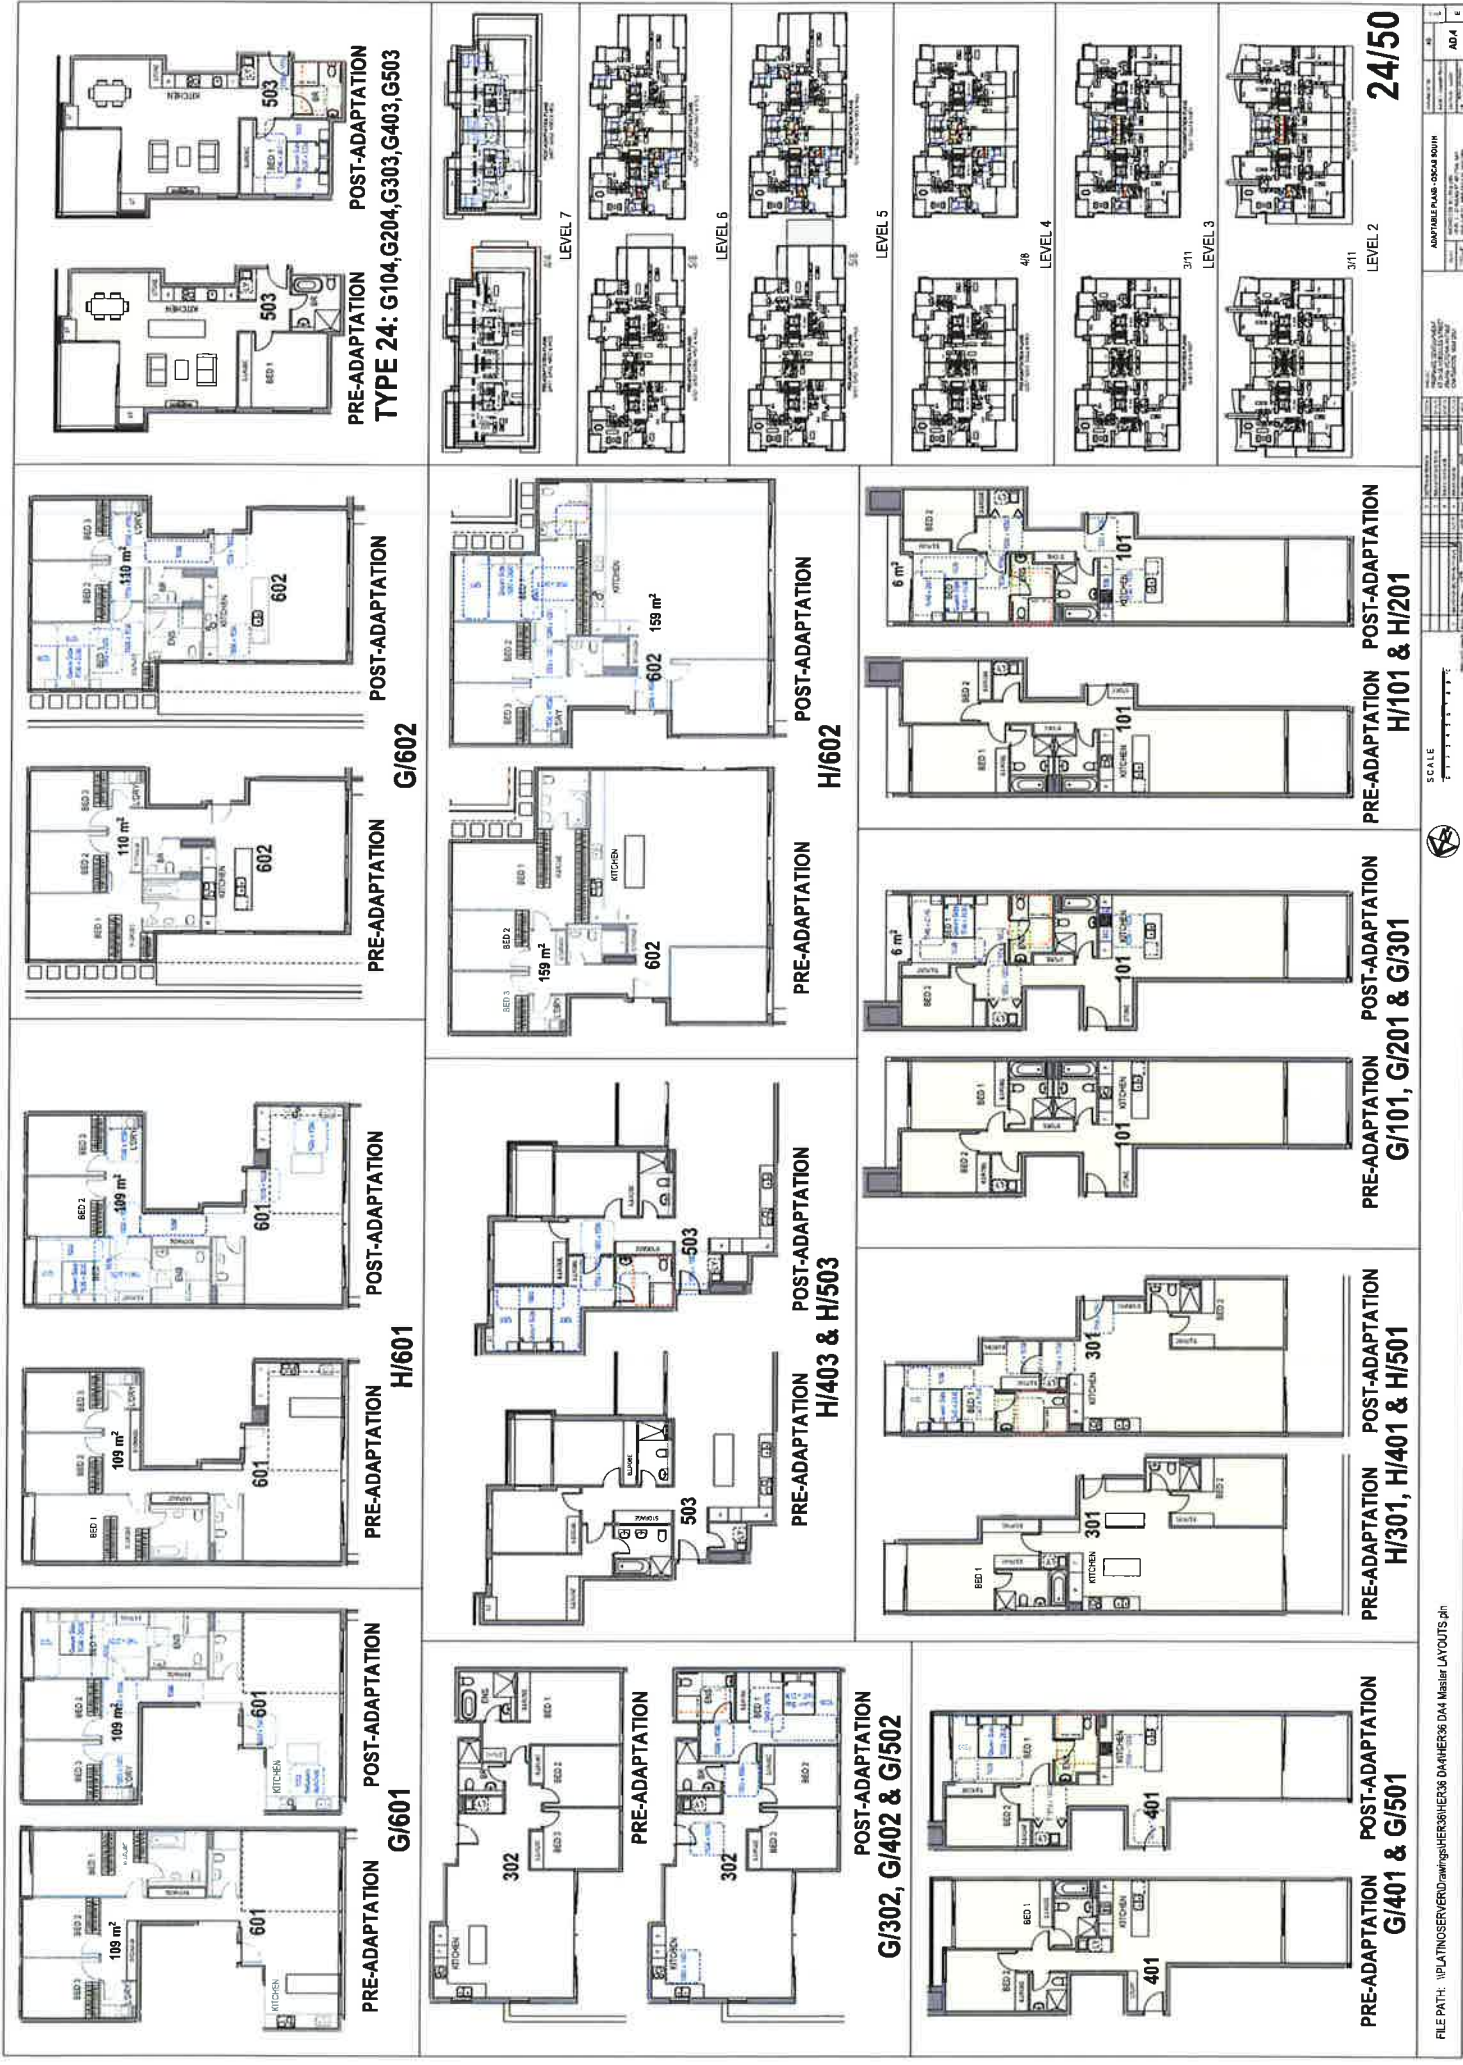




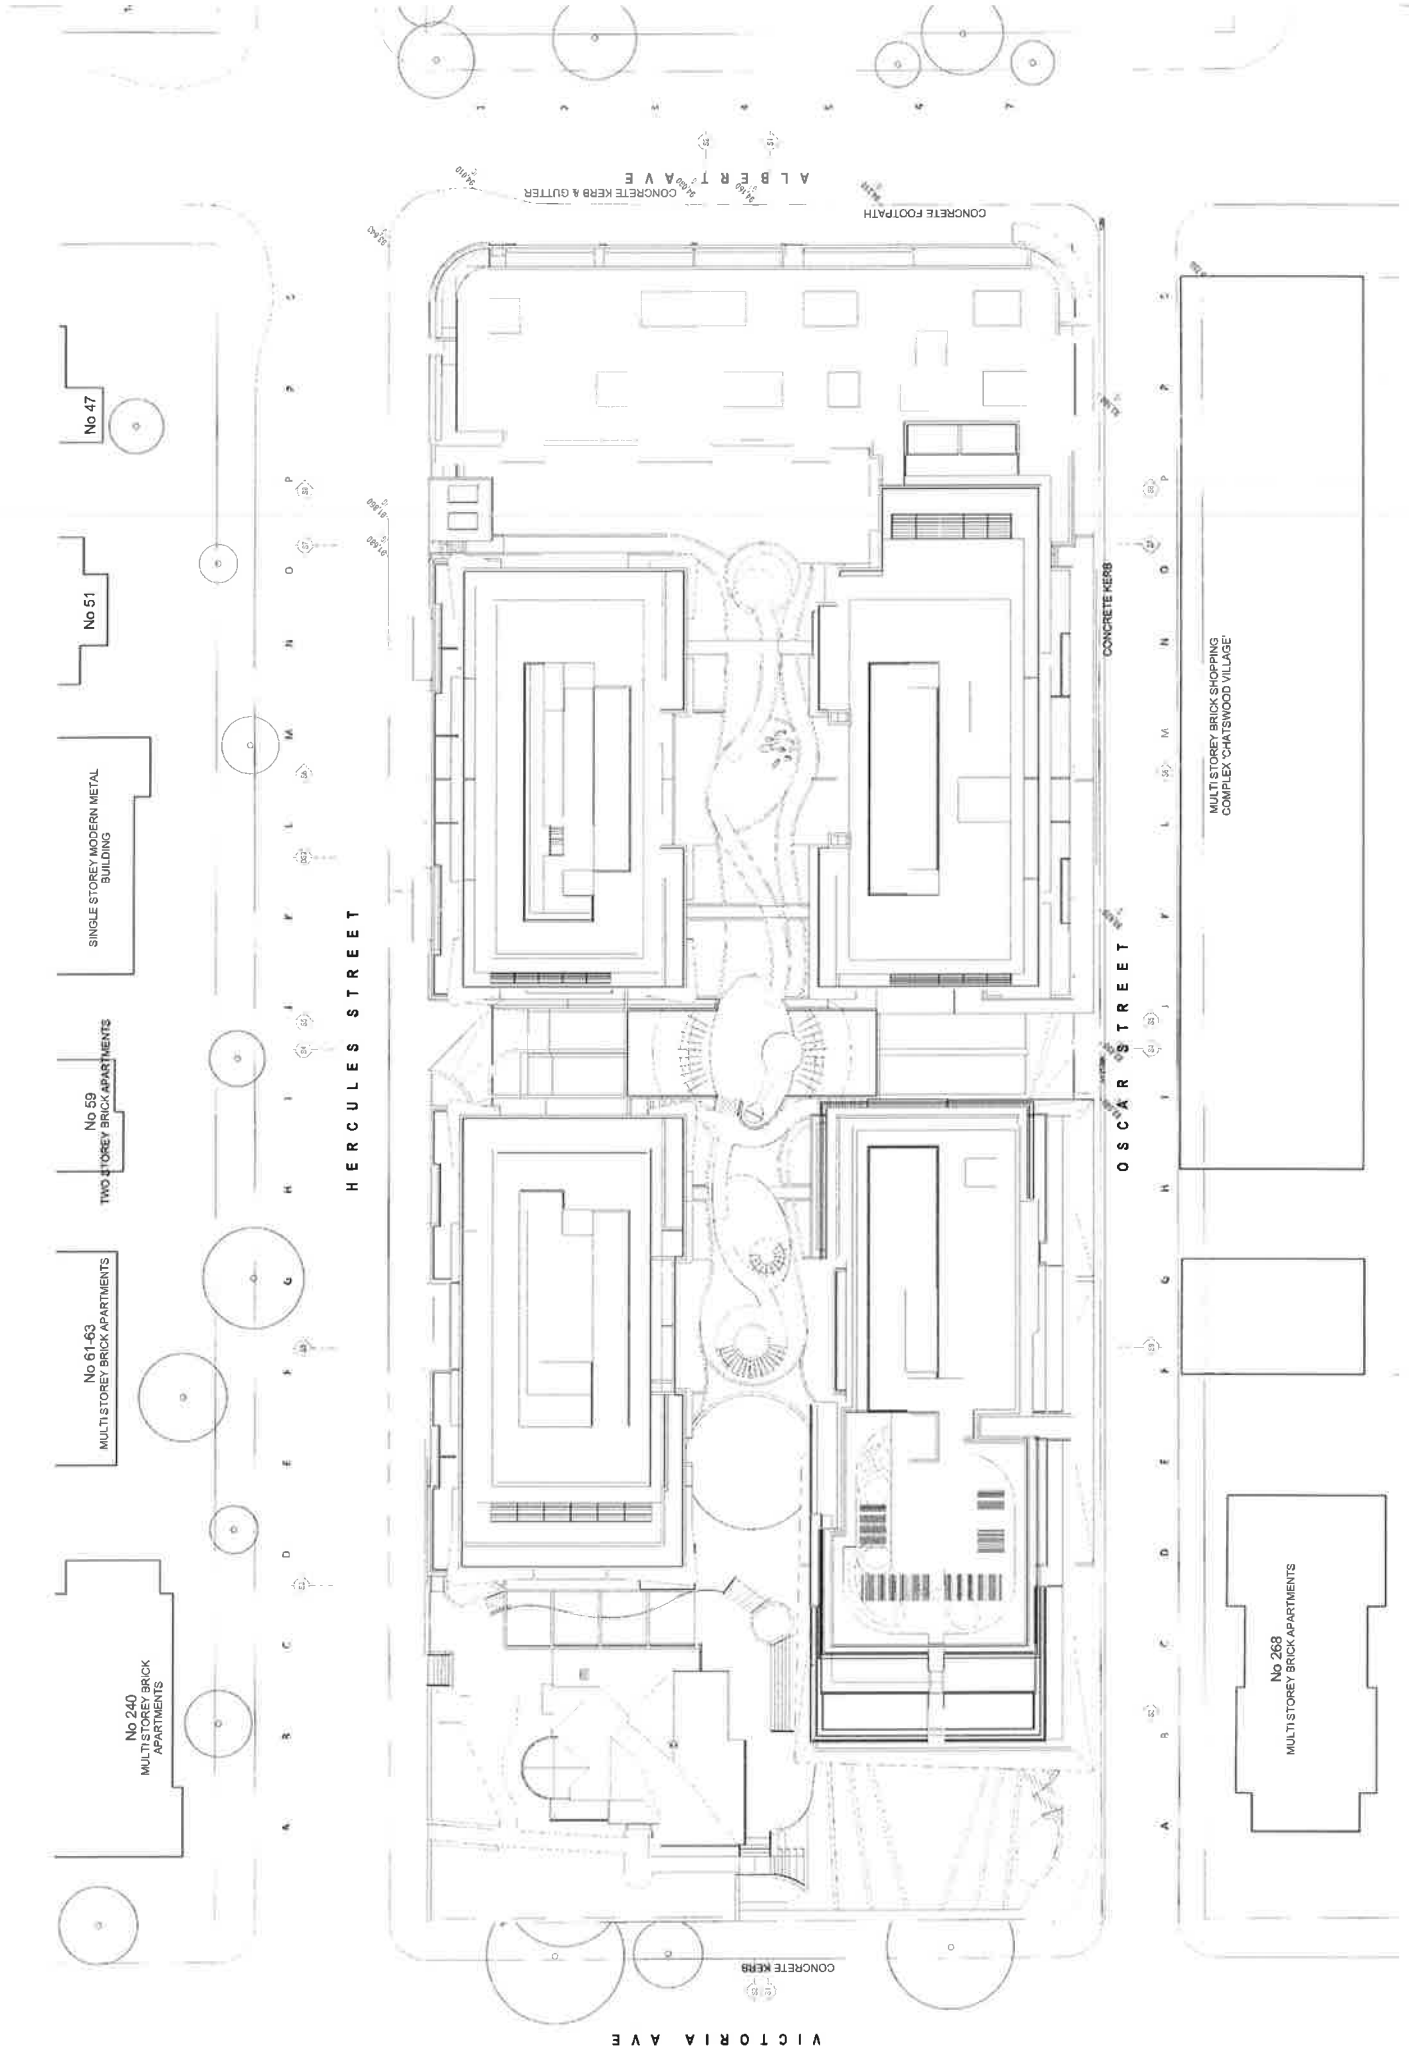




HERCULES STREET

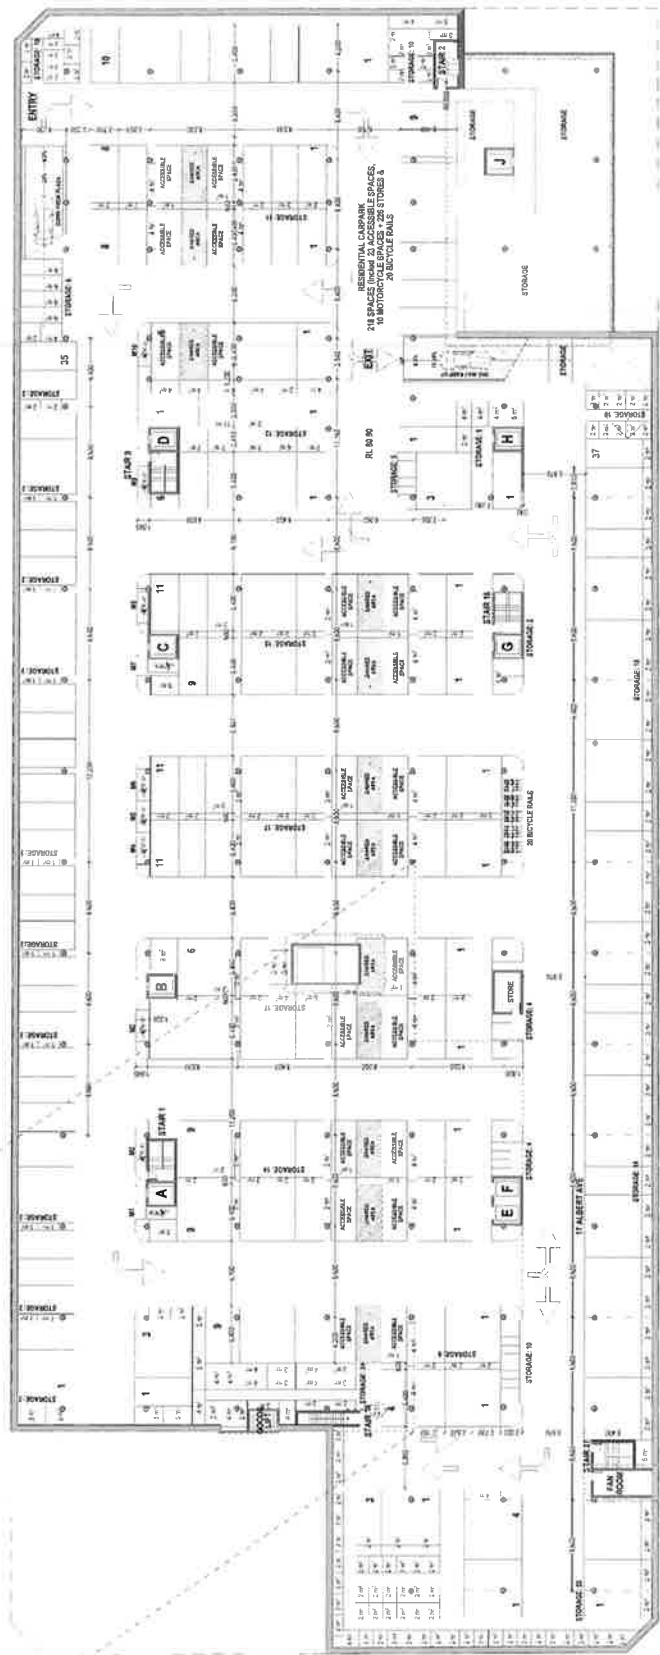


OSCAR STREET

VICTORIA AVE

ALBERT AVE

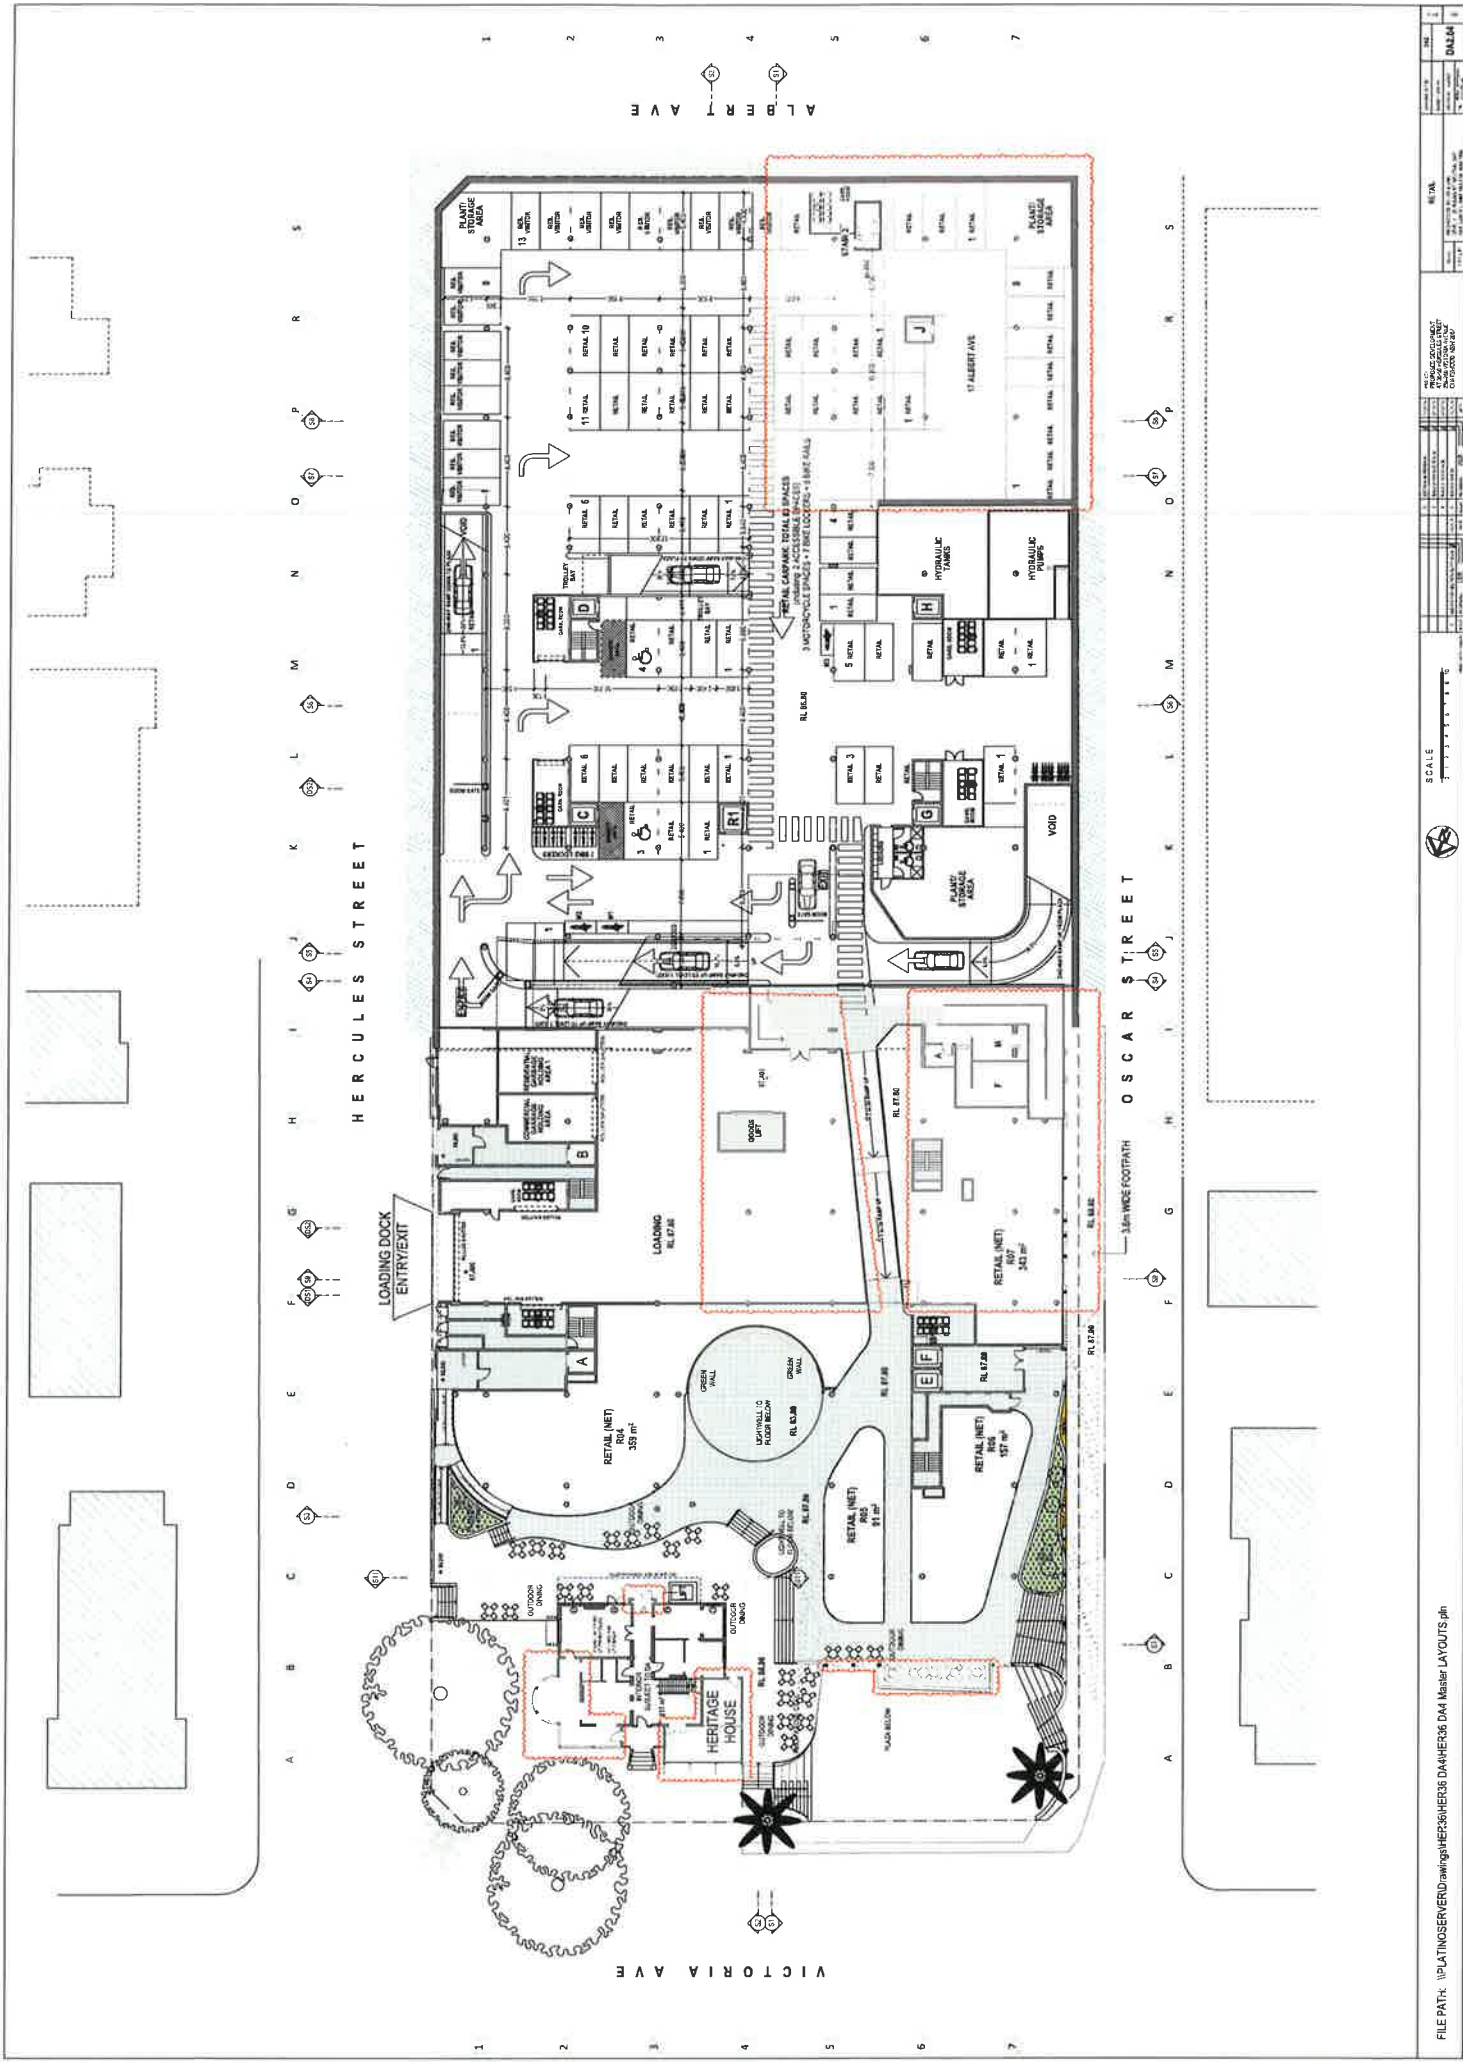



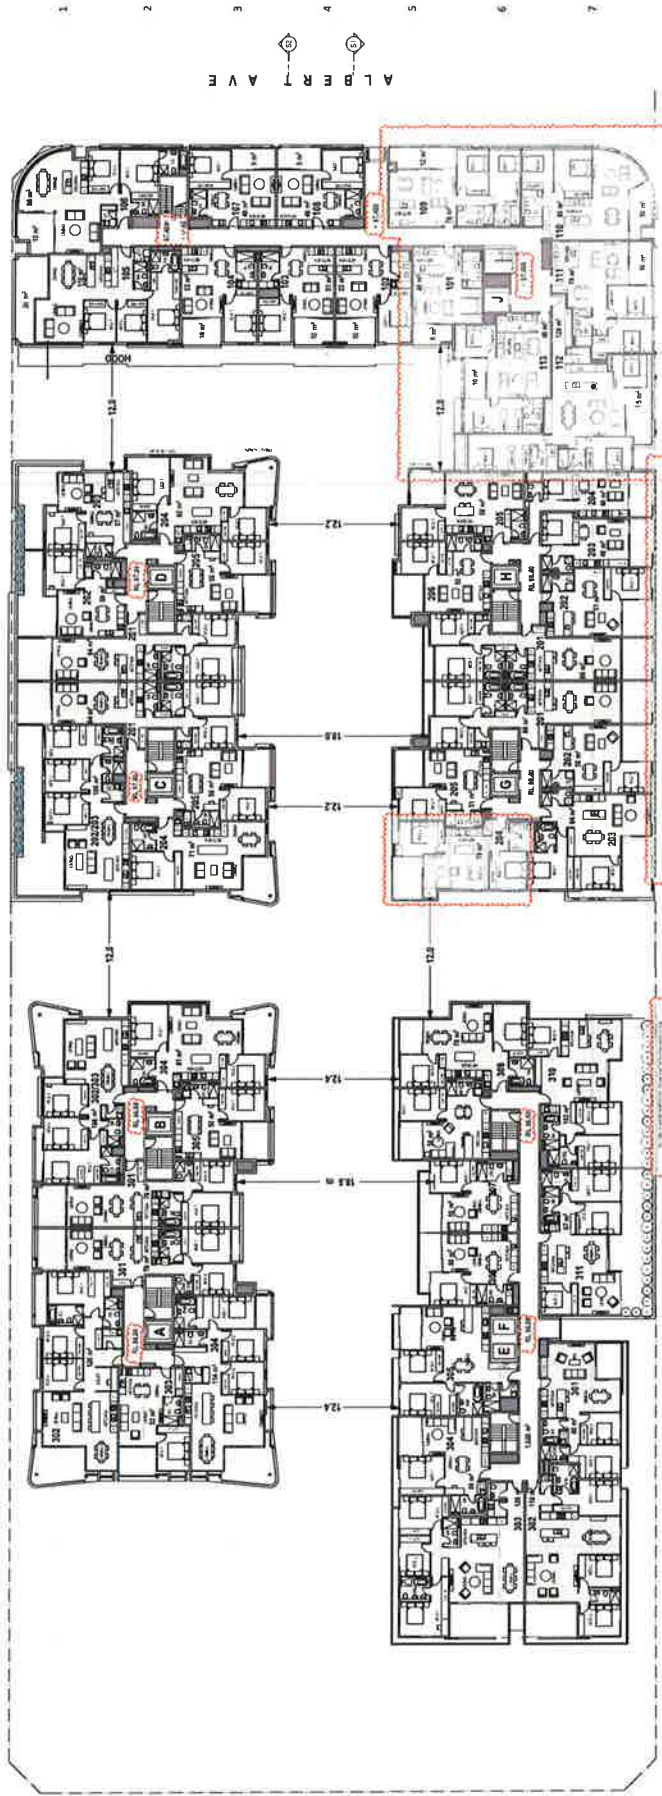

OSCAR STREET

HERCULES STREET

VICTORIA AVE

ALBERT AVE




SCALE




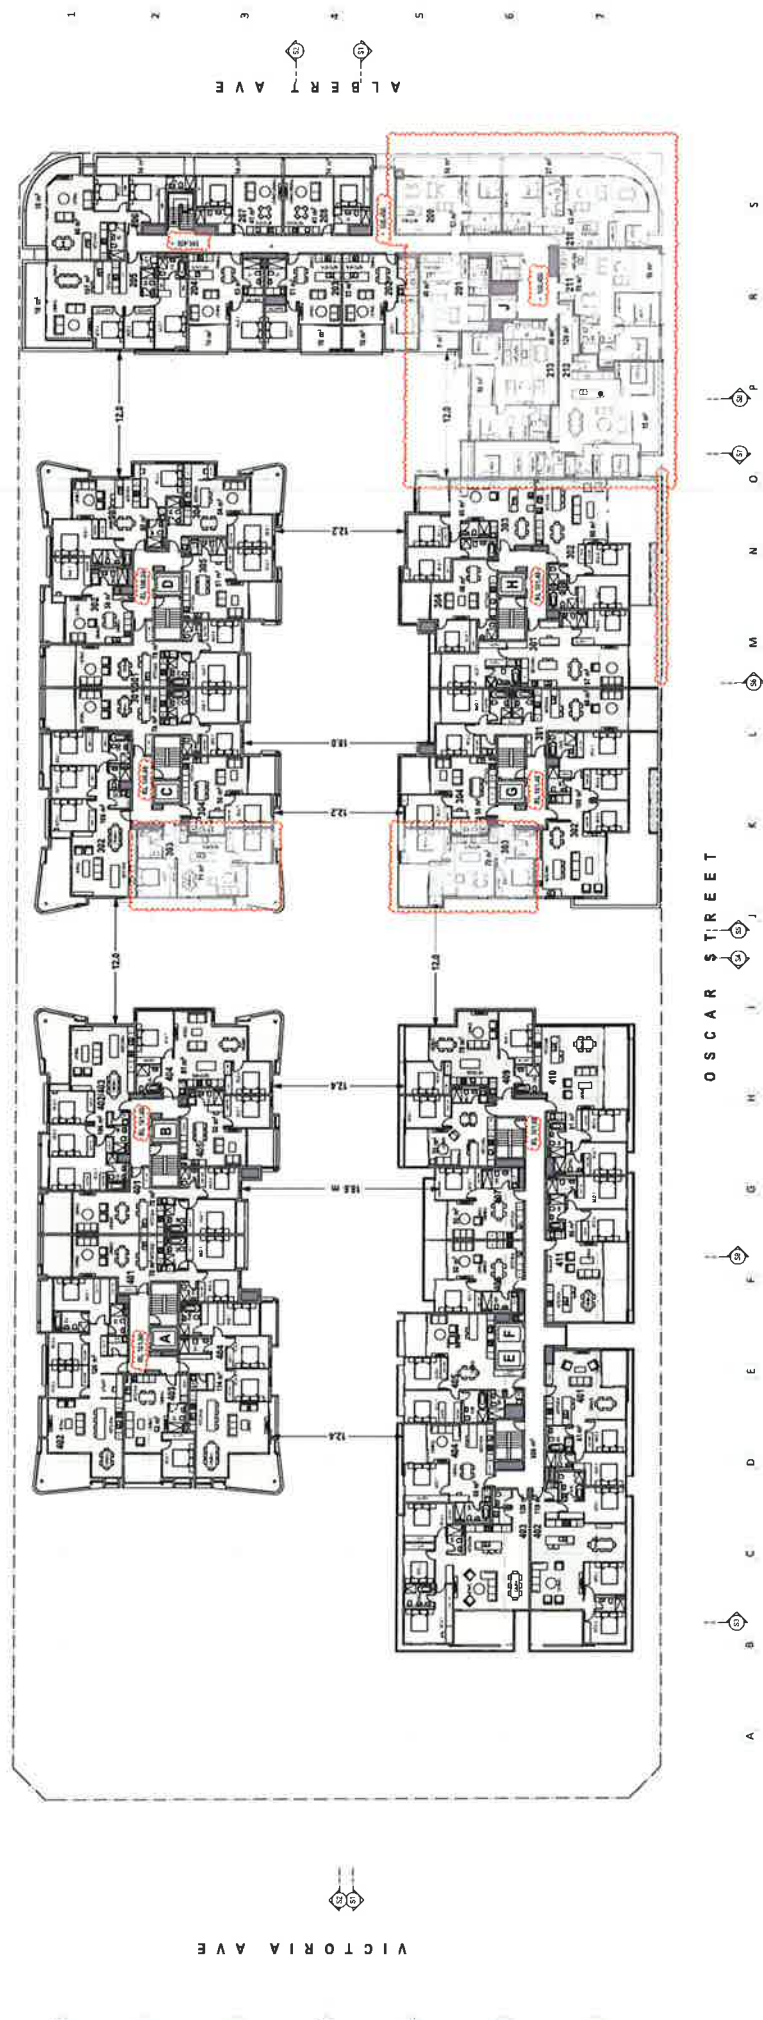


HERCULES STREET

OSCAR STREET

VICTORIA AVE

ALBERT AVE

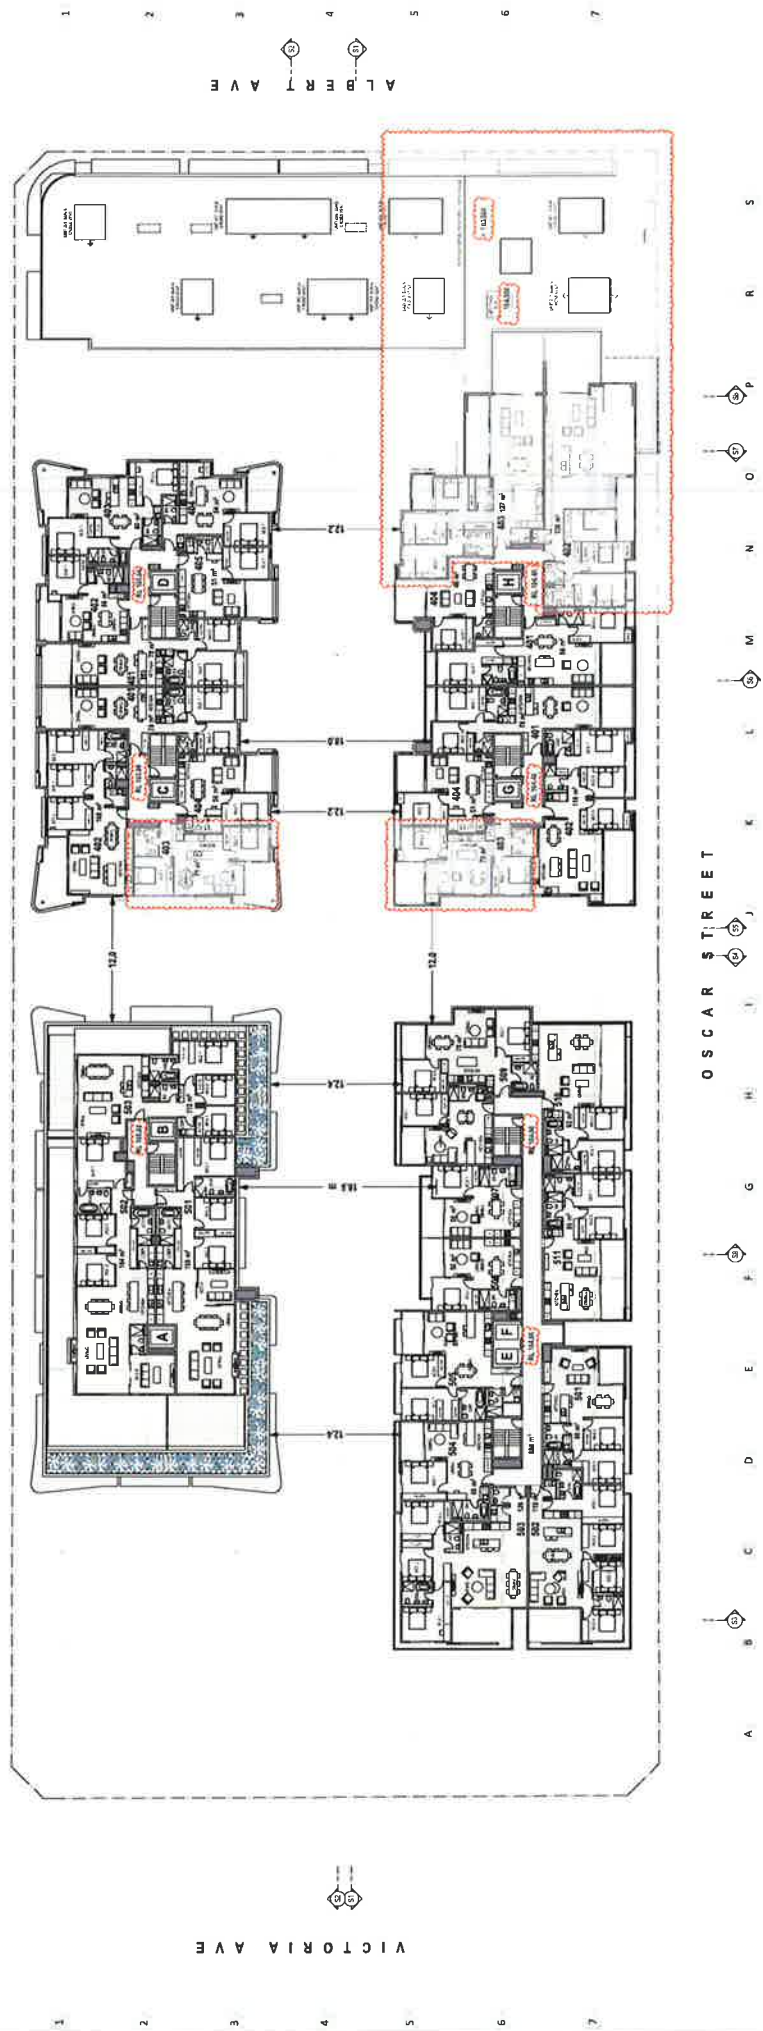


VICTORIA AVE

A B C D E F G H I J K L M N O P R S

HERCULES STREET

ALBERT AVE

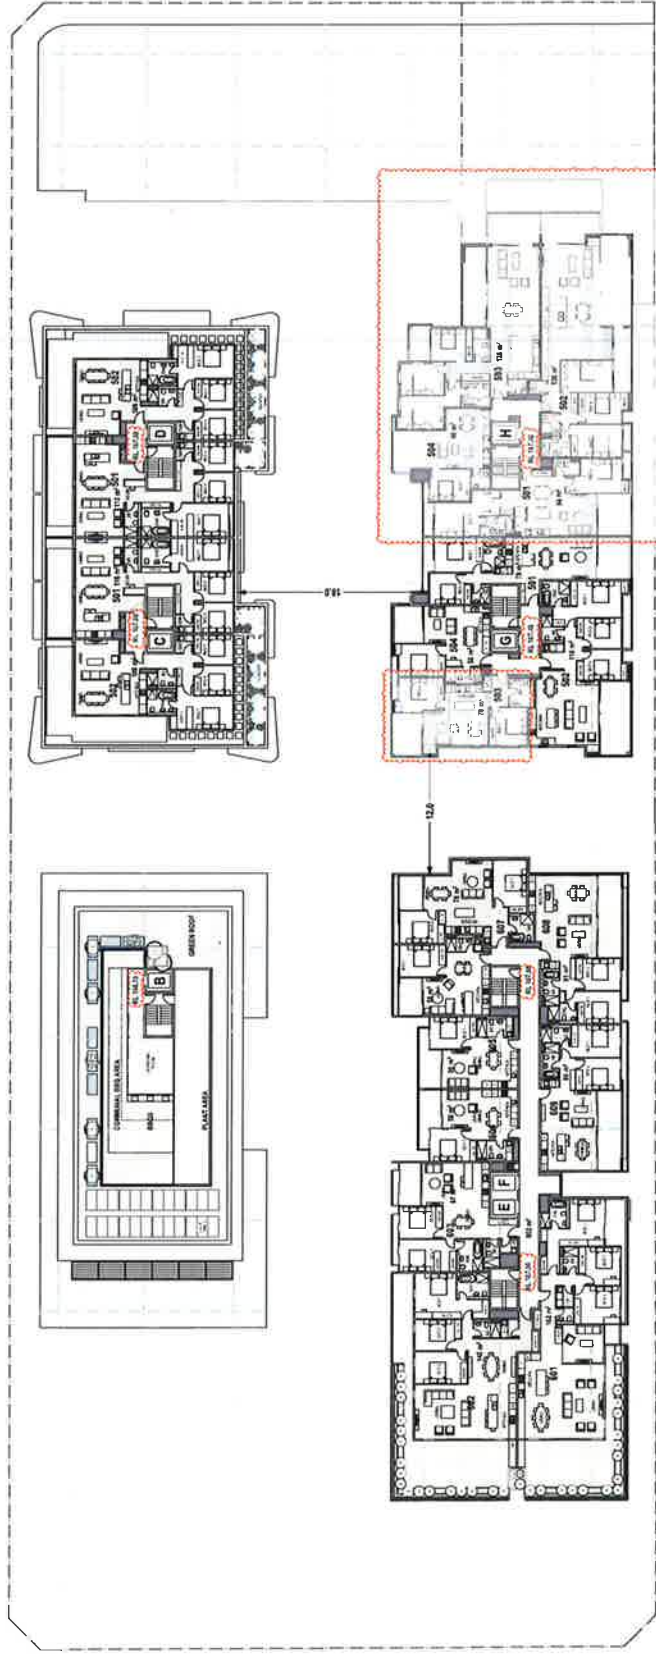


OSCAR STREET

A B C D E F G H I J K L M N O P R S





SCALE

TABLE	
NO.	DATE
1	04/10/10

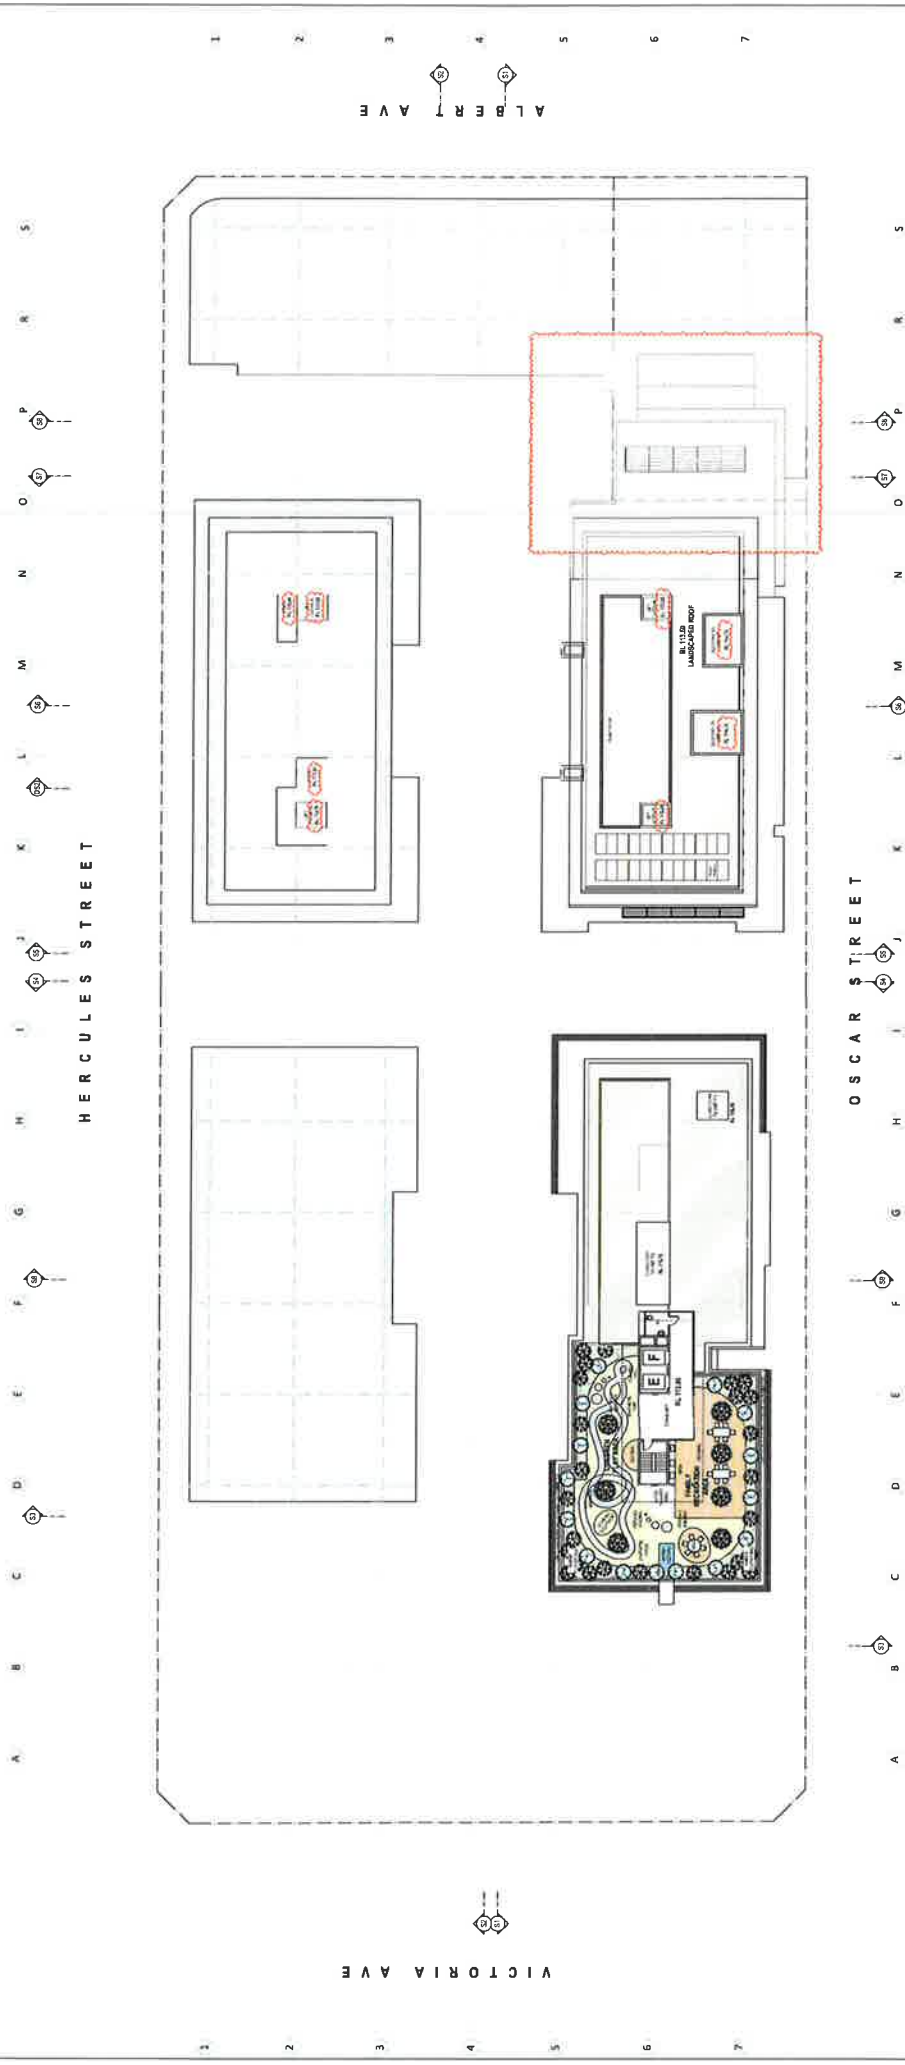

VICTORIA AVE

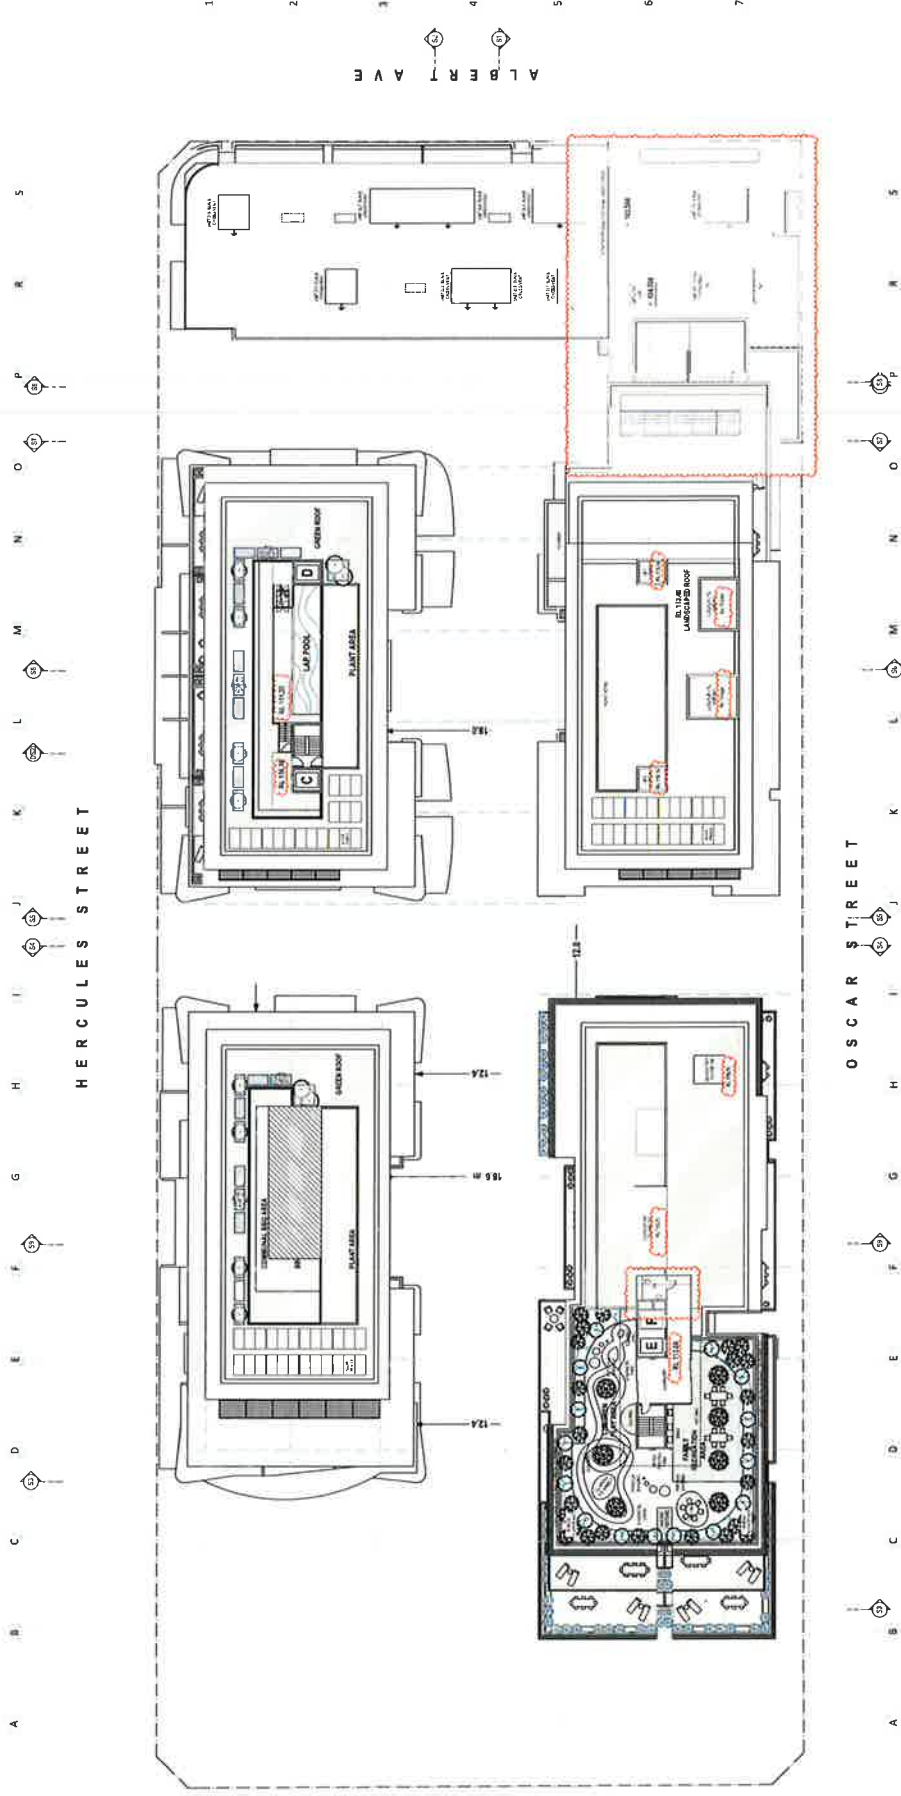

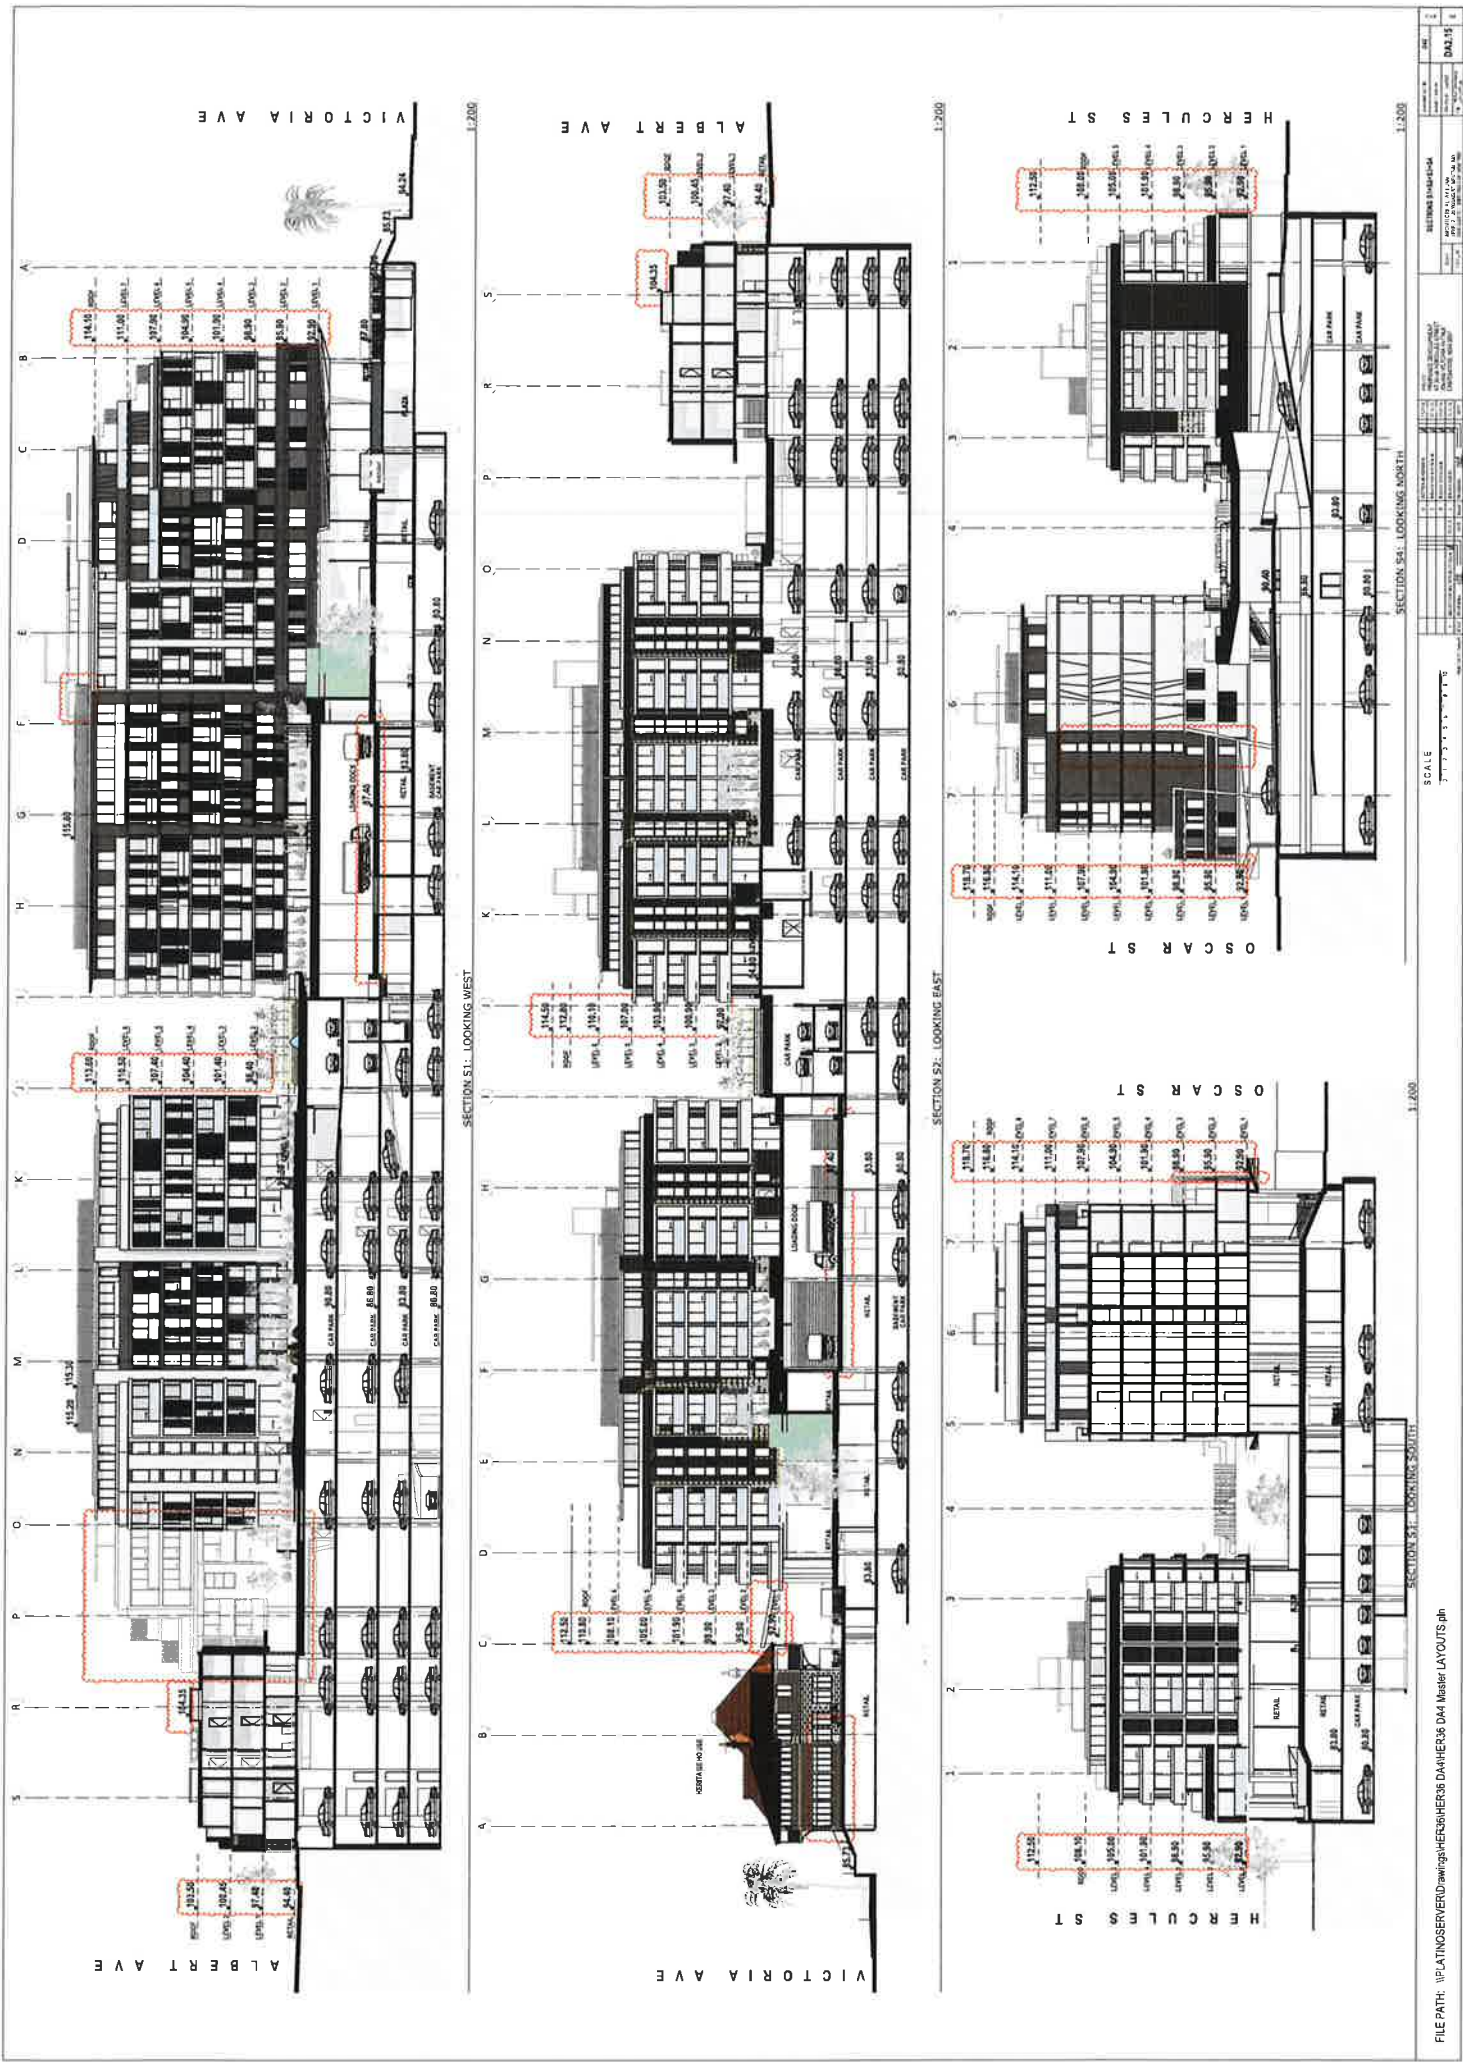

DWG NO.	DRAWING TITLE	SCALE
---------	---------------	-------



The contractor shall attend and verify all work on site including work by others, before commencing the Landscape Installation. Any changes to the work shall be reported to the Project Manager in Landscape Account prior to commencing work. On or within 10 days. Any required alterations to plans shall be referred to the Landscape Account for confirmation.

LEGEND

101	PUBLIC DOMAIN LANDSCAPE PLAN	1:150
102	PUBLIC DOMAIN LANDSCAPE PLAN	1:150

1

SS14-2894
 PD 000 2




Legend

- Existing Tree to be Retained (Refer Tree Report)
- Existing Tree to be Removed (Refer Tree Report)
- Proposed Tree Planting (Refer Plant Schedule)
- Proposed Turf
- Proposed Groundcover (Refer Plant Schedule)
- Proposed Concrete Paving
- PGH Pavepall header course with Bitumen infill



PLATINO

Project
 CHATSWOOD PLACE
 Cnr Hercules St & Victoria Ave
 Chatswood NSW

SITE IMAGE



FOR APPROVAL

Drawing Name:
 Public Domain
 Landscape Plan

Scale: 1:150 @ A1

Job Number:
 SS14-2894

PD_101 2

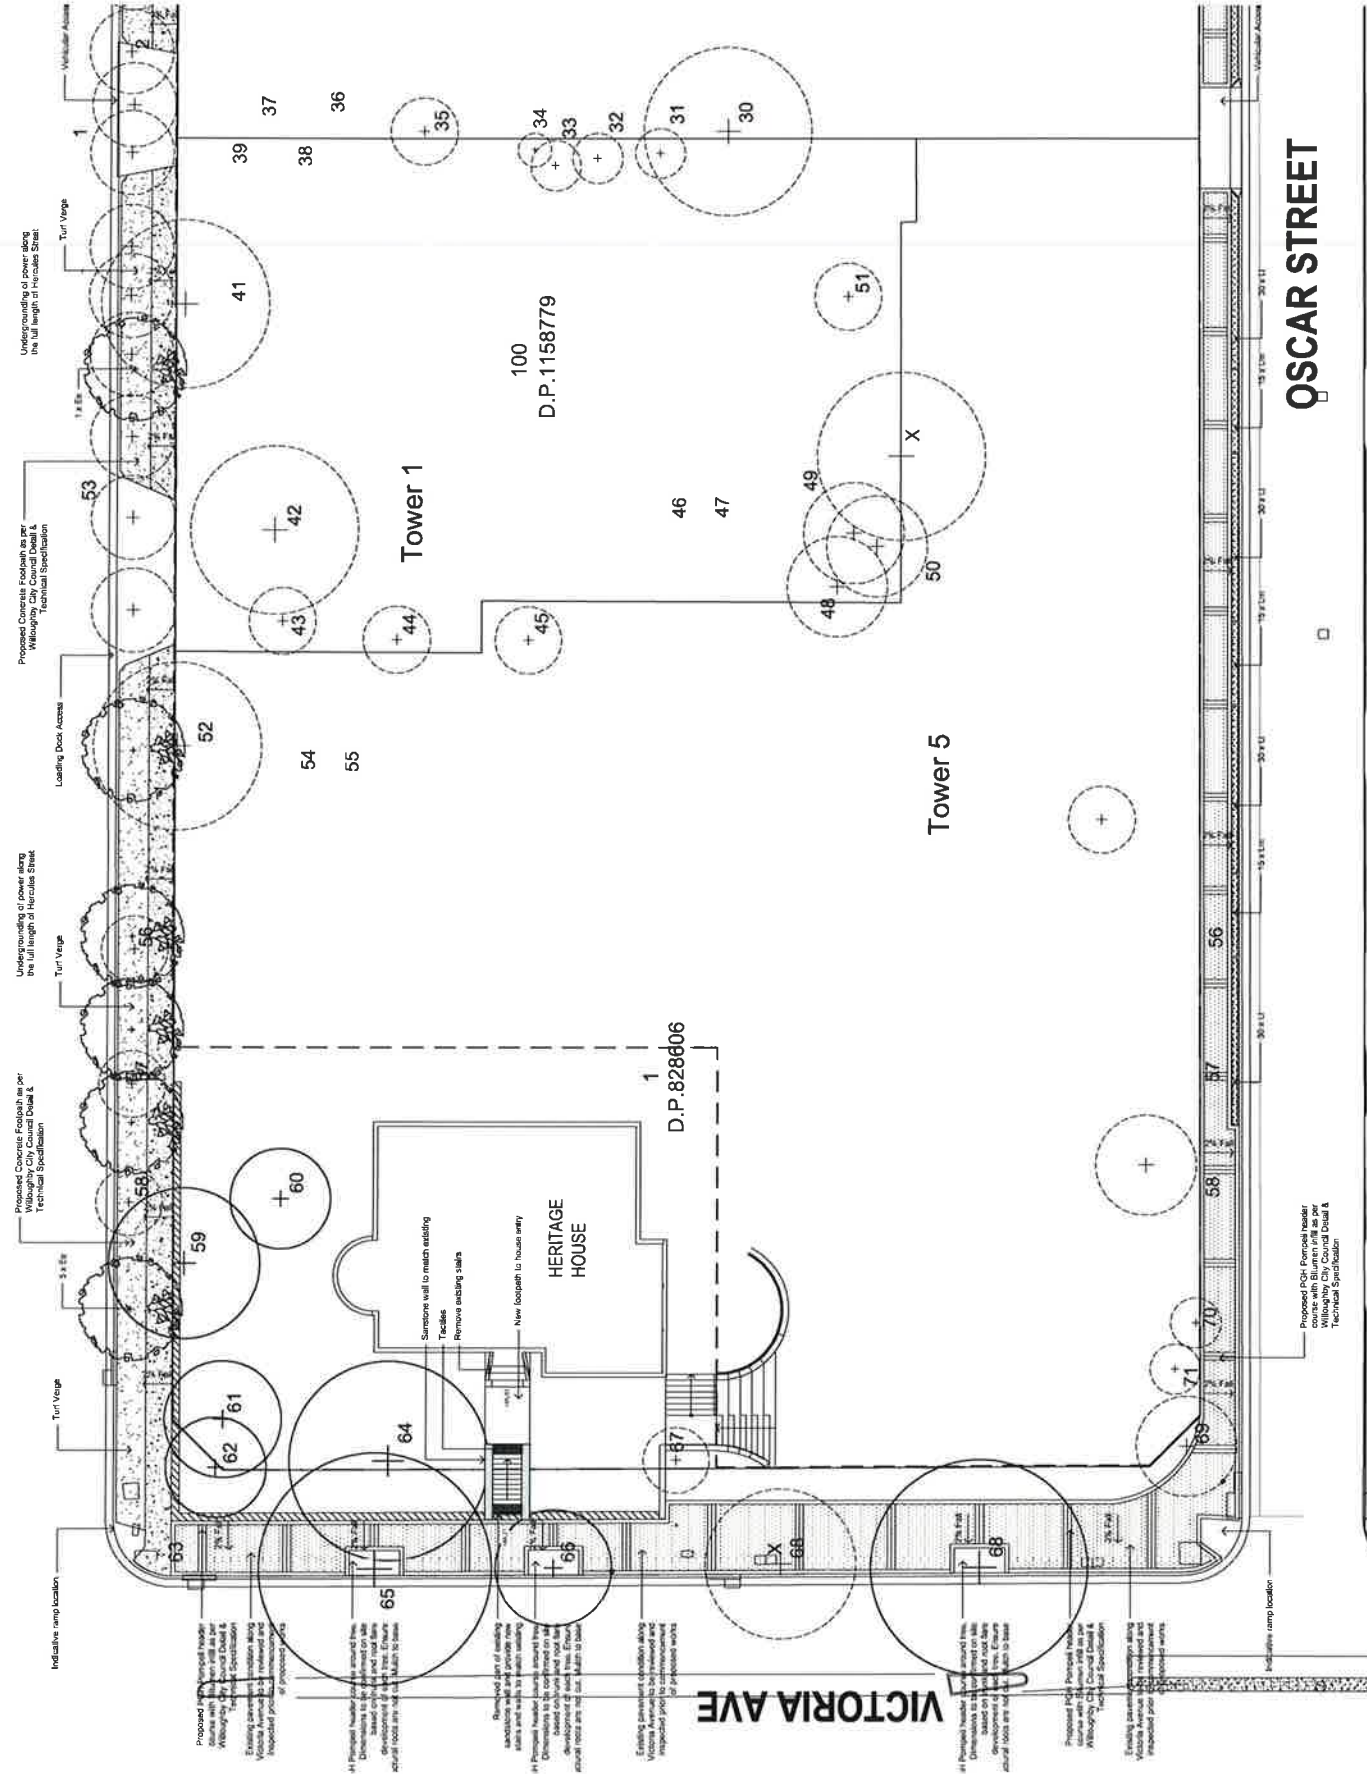

NOT FOR CONSTRUCTION

The contractor shall discuss and verify all work on site thoroughly with the architect before commencing the landscape installation. Any discrepancies are to be reported to the Project Manager in Landscape Architect prior to commencing work. On or after this date, the landscape architect shall be retained by the Landscape Architect for coordination.



SITE IMAGE

Level 1, 3-5 Baginburr Street
Ruslin NSW 2018
Australia

Tel: (61 2) 9334 5600
Fax: (61 2) 9696 2817
www.landimage.com.au

Site Image (NSW) Pty Ltd
ABN 46 501 762 262



Landimage Architects

Scale: 1:150 @ A1
Drawing Number:
Job Number:
Issue:
PD 102 2
SS14-2894




LEGEND



1230

Cmn Hercules St & Victoria Ave

SITE IMAGE



FOR APPROVAL

Public Domain

Author: Ann Sherman

501 2 SS14-2894

A1