



EXTERNAL FINISHES:

- 1 CONCRETE EFFECT FINISH
- 2 WHITE RENDER
- 3 CLEAR GLASS AND BALUSTRADES
- 4 TIMBER EFFECT CLADDING
- 5 CHARCOAL STAINED PRECAST
- 6 BRONZE CLADDING AND SCREENS
- 7 WHITE BRICK
- 8 ZINC EFFECT CLADDING
- 9 METAL CLADDING BEIGE (VERTICAL SEAM)
- 10 FEATURE SCREEN - TIMBER EFFECT
- 11 ALUMINIUM POWDERCOAT (BRONZE/COPPER LIKE)
- 12 METAL CLADDING CHARCOAL (VERTICAL SCREEN)
- 13 COURTYARD BRICK
- 14 GRAPHIC SCREEN
- 15 BLACK CONCRETE EDGE/RENDER

Client



Project

Meriton Pagewood
130-150 Bunnerong Road Pagewood

Issue	Description	Date
D	AMENDED DA	19/12/16
C	AMENDED DA	02/11/16
B	AMENDED DA	28/07/16
A	DA SUBMISSION	15/07/16

Title

Scale

Date

Number



East Elevation

1 : 200 @ A1

09/12/16

S4574_DA-203

© copyright nettleton tribe partnership pty ltd



nettleton tribe partnership pty ltd ABN 58 161 683 122

117 willoughby road crows nest nsw 2065
t 02 9431 6431 f 02 9439 7474
e sydney@nettletontribe.com.au w nettletontribe.com.au



EXTERNAL FINISHES:

- 1 CONCRETE EFFECT FINISH
- 2 WHITE RENDER
- 3 CLEAR GLASS AND BALUSTRADES
- 4 TIMBER EFFECT CLADDING
- 5 CHARCOAL STAINED PRECAST
- 6 BRONZE CLADDING AND SCREENS
- 7 WHITE BRICK
- 8 ZINC EFFECT CLADDING
- 9 METAL CLADDING BEIGE (VERTICAL SEAM)
- 10 FEATURE SCREEN - TIMBER EFFECT
- 11 ALUMINIUM POWDERCOAT (BRONZE/COPPER LIKE)
- 12 METAL CLADDING CHARCOAL (VERTICAL SCREEN)
- 13 COURTYARD BRICK
- 14 GRAPHIC SCREEN
- 15 BLACK CONCRETE EDGE/RENDER

Client



Project

Meriton Pagewood
130-150 Bunnerong Road Pagewood

Issue	Description	Date
D	AMENDED DA	15/12/16
C	AMENDED DA	02/11/16
B	AMENDED DA	28/07/16
A	DA SUBMISSION	15/07/16

Title
Scale
Date
Number


West Elevation
1 : 200 @ A1
09/12/16
S4574_DA-204




© copyright nettleton tribe partnership pty ltd

nettleton tribe partnership pty ltd ABN 58 161 683 122


117 willoughby road crows nest nsw 2065
t 02 9431 6431 f 02 9439 7474
e sydney@nettletontribe.com.au w nettletontribe.com.au

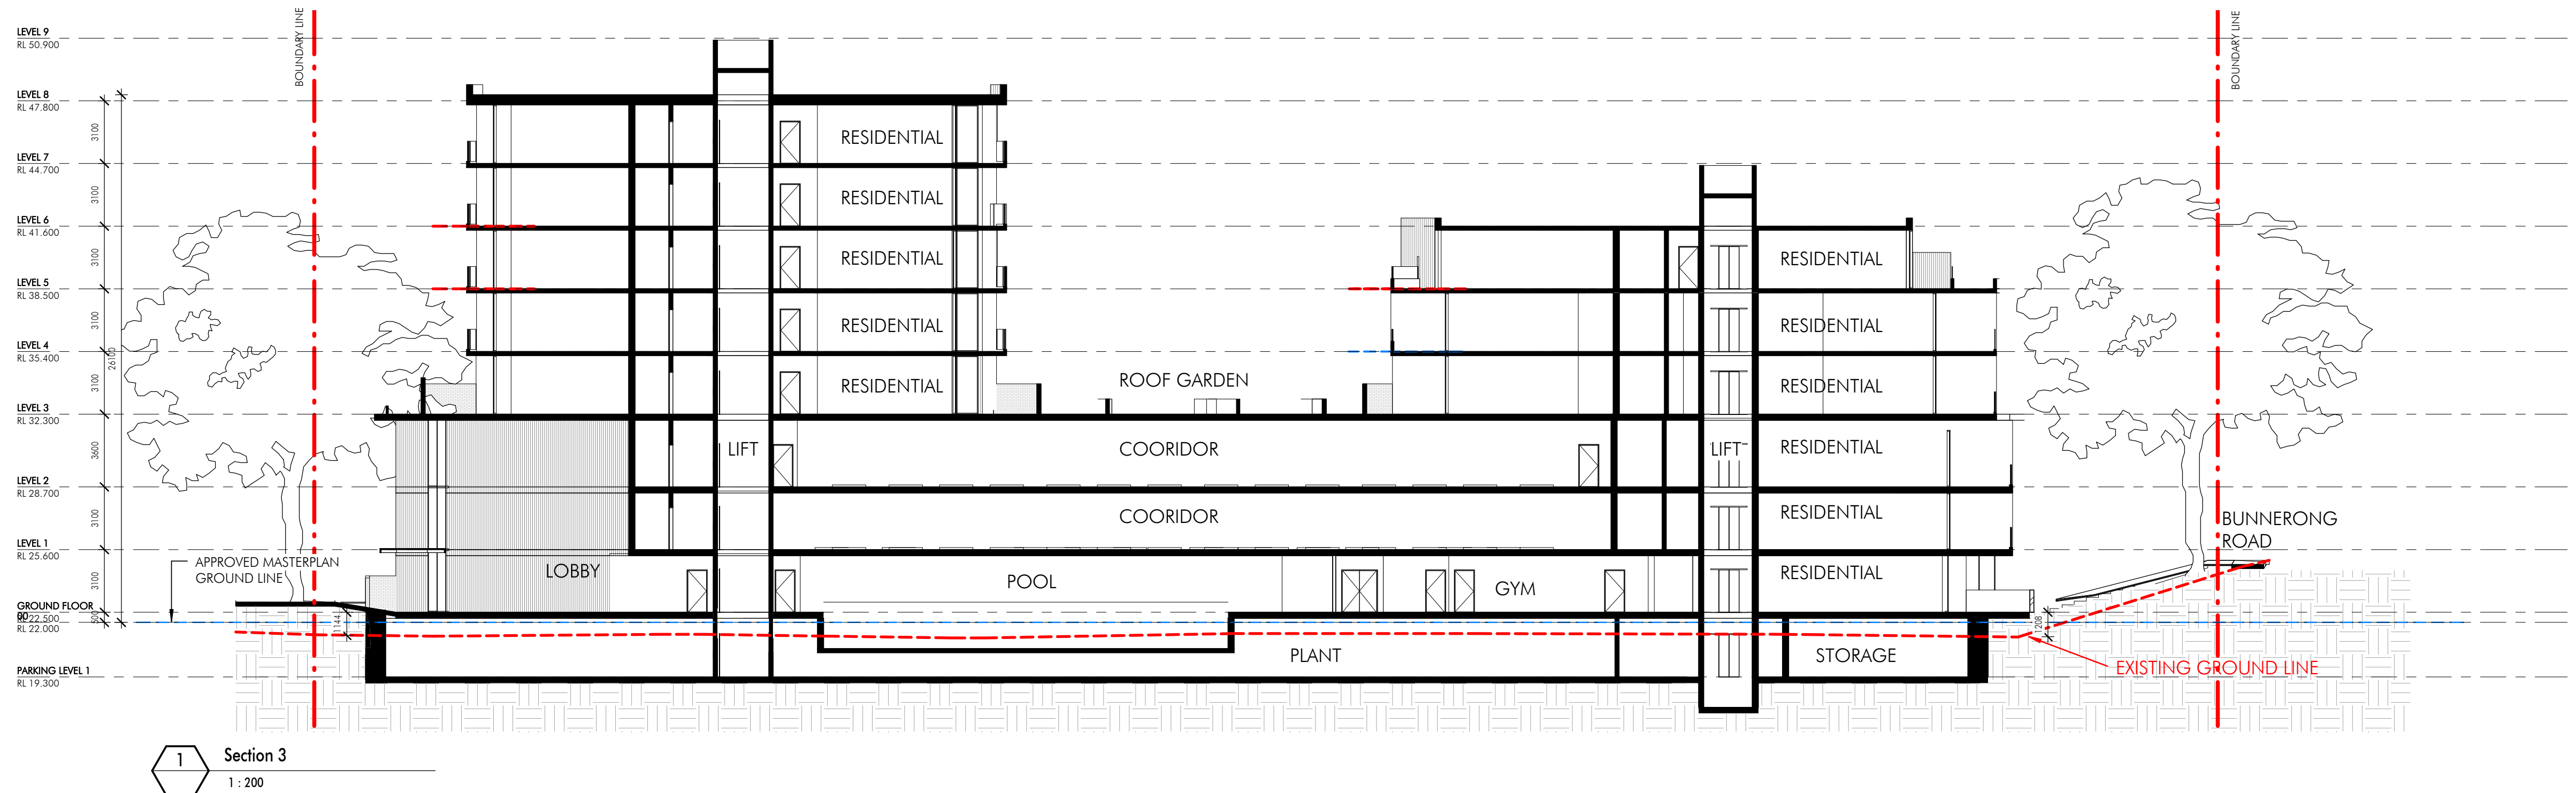

1 Section 3
1 : 200

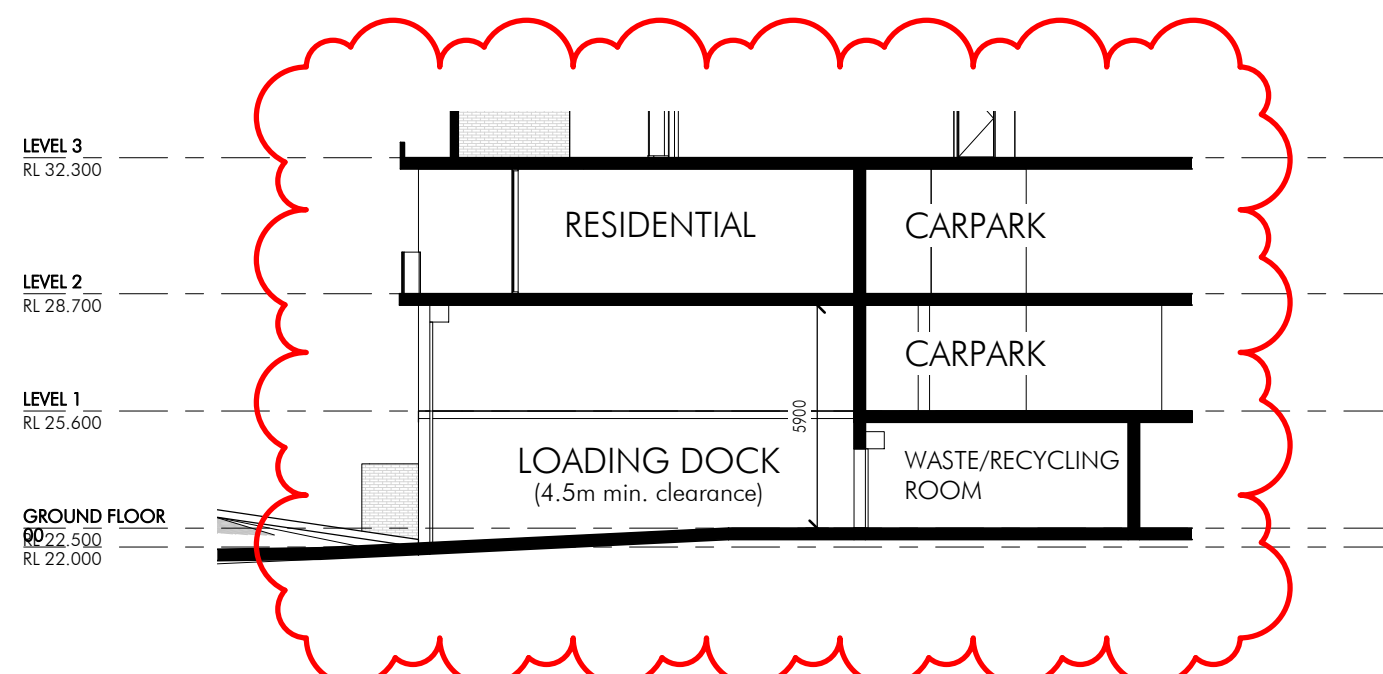

2 Loading Dock Section
1 : 200

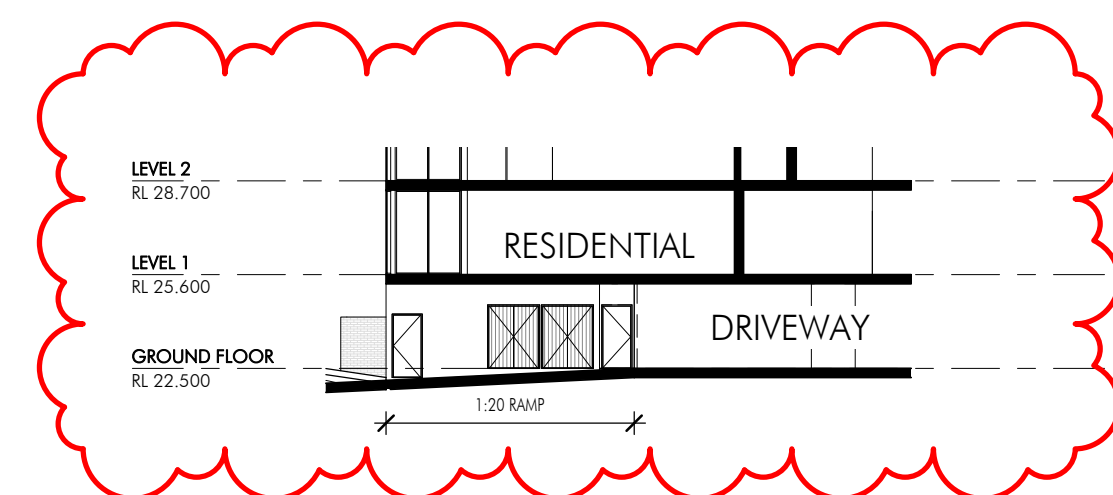

3 Driveway Section
1 : 250

Client



Project

Meriton Pagewood
130-150 Bunnerong Road Pagewood

Issue	Description	Date
B	AMENDED DA	02/11/16
A	DA SUBMISSION	15/07/16

Title
Scale
Date
Number












Sections 02
As indicated @ A1
02/11/16
S4574_DA-302

© copyright nettleton tribe partnership pty ltd

nettleton tribe partnership pty ltd ABN 58 161 683 122

117 willoughby road crows nest nsw 2065
t 02 9431 6431 f 02 9439 7474
e sydney@nettletontribe.com.au w nettletontribe.com.au

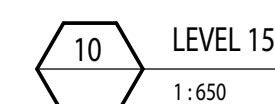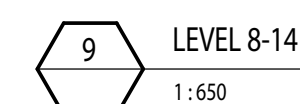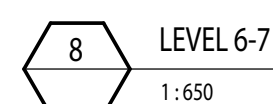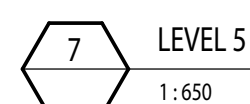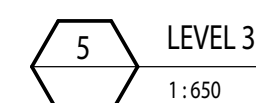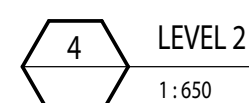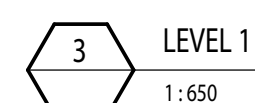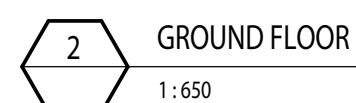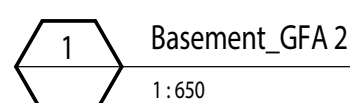


Client



Project	
---------	--

Meriton Pagewood
130-150 Bunnerong Road Pagewood

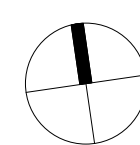[illegible]

Title
Scale
Date
Number

UB5E_GFA Area Plans

1:650 @ A1
06/01/17


0 2.3 5 10m S4574 DA-430

© copyright nettleton tibe partnership pty ltd



nettleton tribe partnership Pty Ltd ABN 58 161 683 122

117 willoughby road crows nest nsw 2065
t 02 9431 6431 f 02 9439 7474
e sydney@nettletontribe.com.au w nettletontribe.com.au

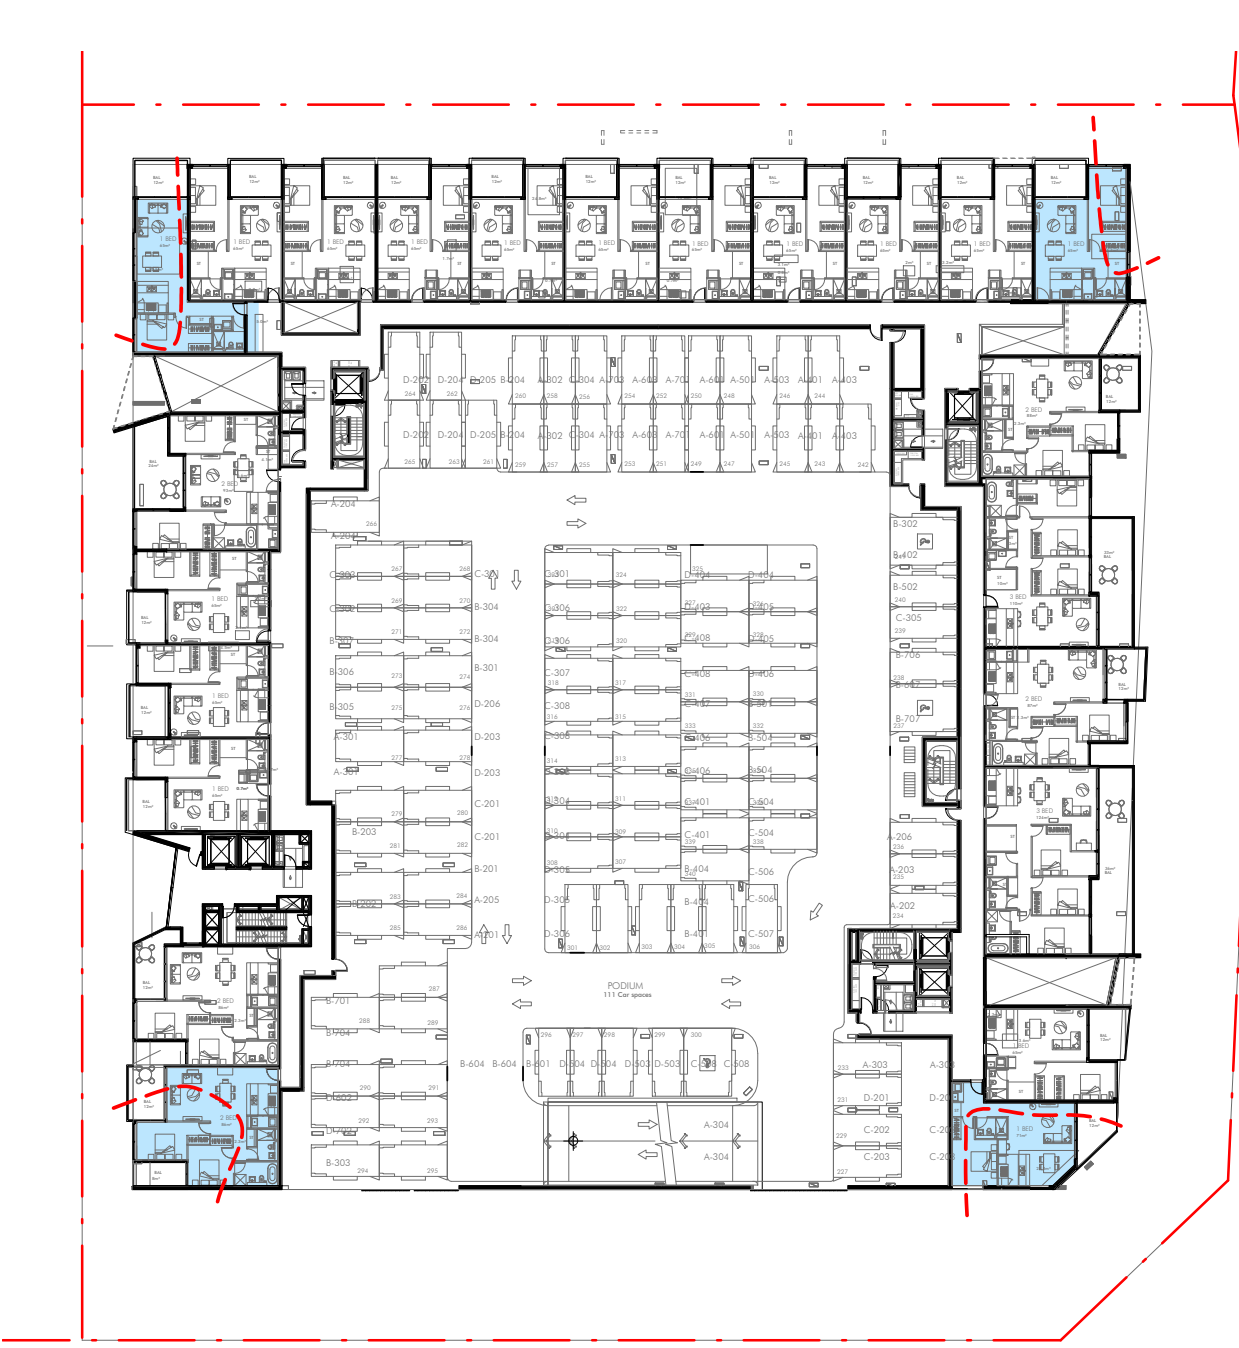


Cross Ventilation Ground

Cross Ventilation Level 1

Cross Ventilation Level 2

Cross Ventilation Level 3

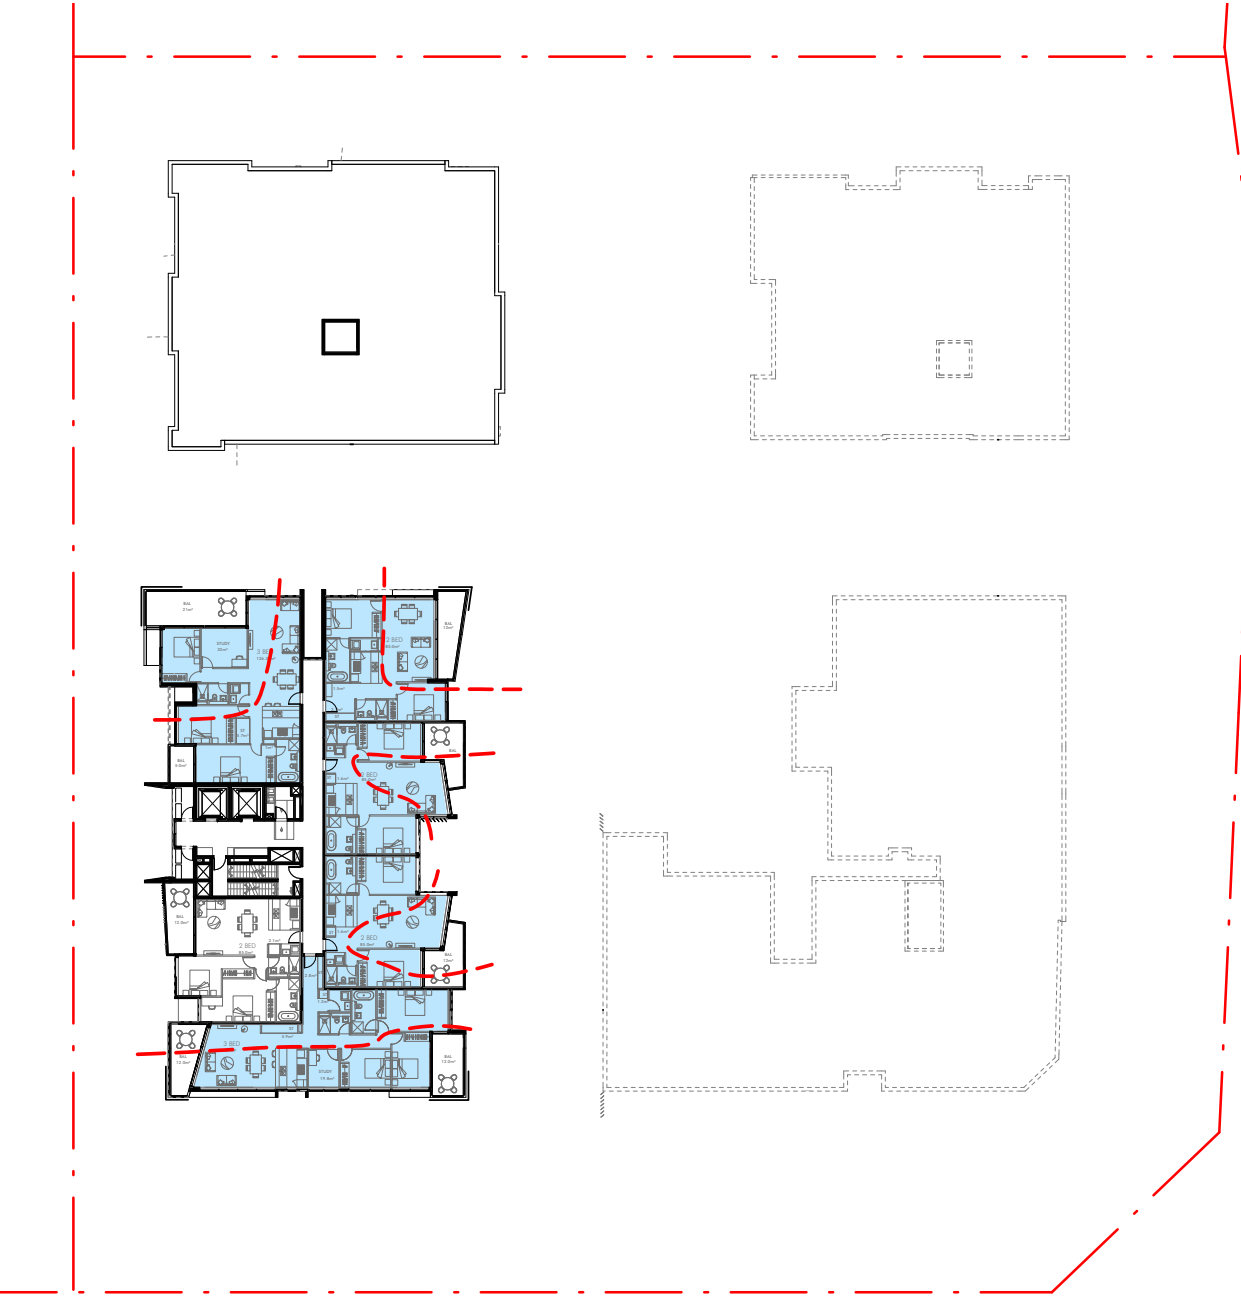

Cross Ventilation Level 4

Cross Ventilation Level 5

Cross Ventilation Level 6-7

Cross Ventilation Level 8-9

- Cross Ventilation - Single Storey
- Cross Ventilation - Two Storeys

Cross Ventilation		
Level	Total Apartments	Cross Vent. Compliance
Ground	19	15
L 01	11	3
L 02	23	4
L 03	29	20
L 04	29	20
L 05	24	18
L 06	11	9
L 07	11	9
L 08	6	5
L 09	6	5
Total	169	108
		64%



PROPOSED EAST ELEVATION



COMPETITION EAST ELEVATION



PROPOSED WEST ELEVATION



COMPETITION WEST ELEVATION

FOR COORDINATION

Client



Project

Meriton Pagewood
130-150 Bunnerong Road Pagewood



Issue	Description	Date
A	AMENDED DA	02/11/16

Title
Scale
Date
Number

East & West Elevation Comparison
1 : 500 @ A1
28/10/16
S4574_DA-506

0 2.5 5 10m

© copyright nettleton tribe partnership pty ltd



nettleton tribe partnership pty ltd ABN 58 161 683 122
117 willoughby road crows nest nsw 2065
t 02 9431 6431 f 02 9439 7474
e sydney@nettletontribe.com.au w nettletontribe.com.au




Client



Project

Meriton Pagewood
130-150 Bunnerong Road Pagewood

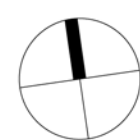

Issue	Description	Date
A	AMENDED DA	02/11/16

Title
Scale
Date
Number

North Elevation Comparison
1 : 500 @ A1
28/10/16
S4574_DA-507

0 2.5 5 10m

© copyright nettleton tribe partnership pty ltd

FOR COORDINATION



nettleton tribe partnership pty ltd ABN 58 161 683 122
117 willoughby road crows nest nsw 2065
t 02 9431 6431 f 02 9439 7474
e sydney@nettletontribe.com.au w nettletontribe.com.au